



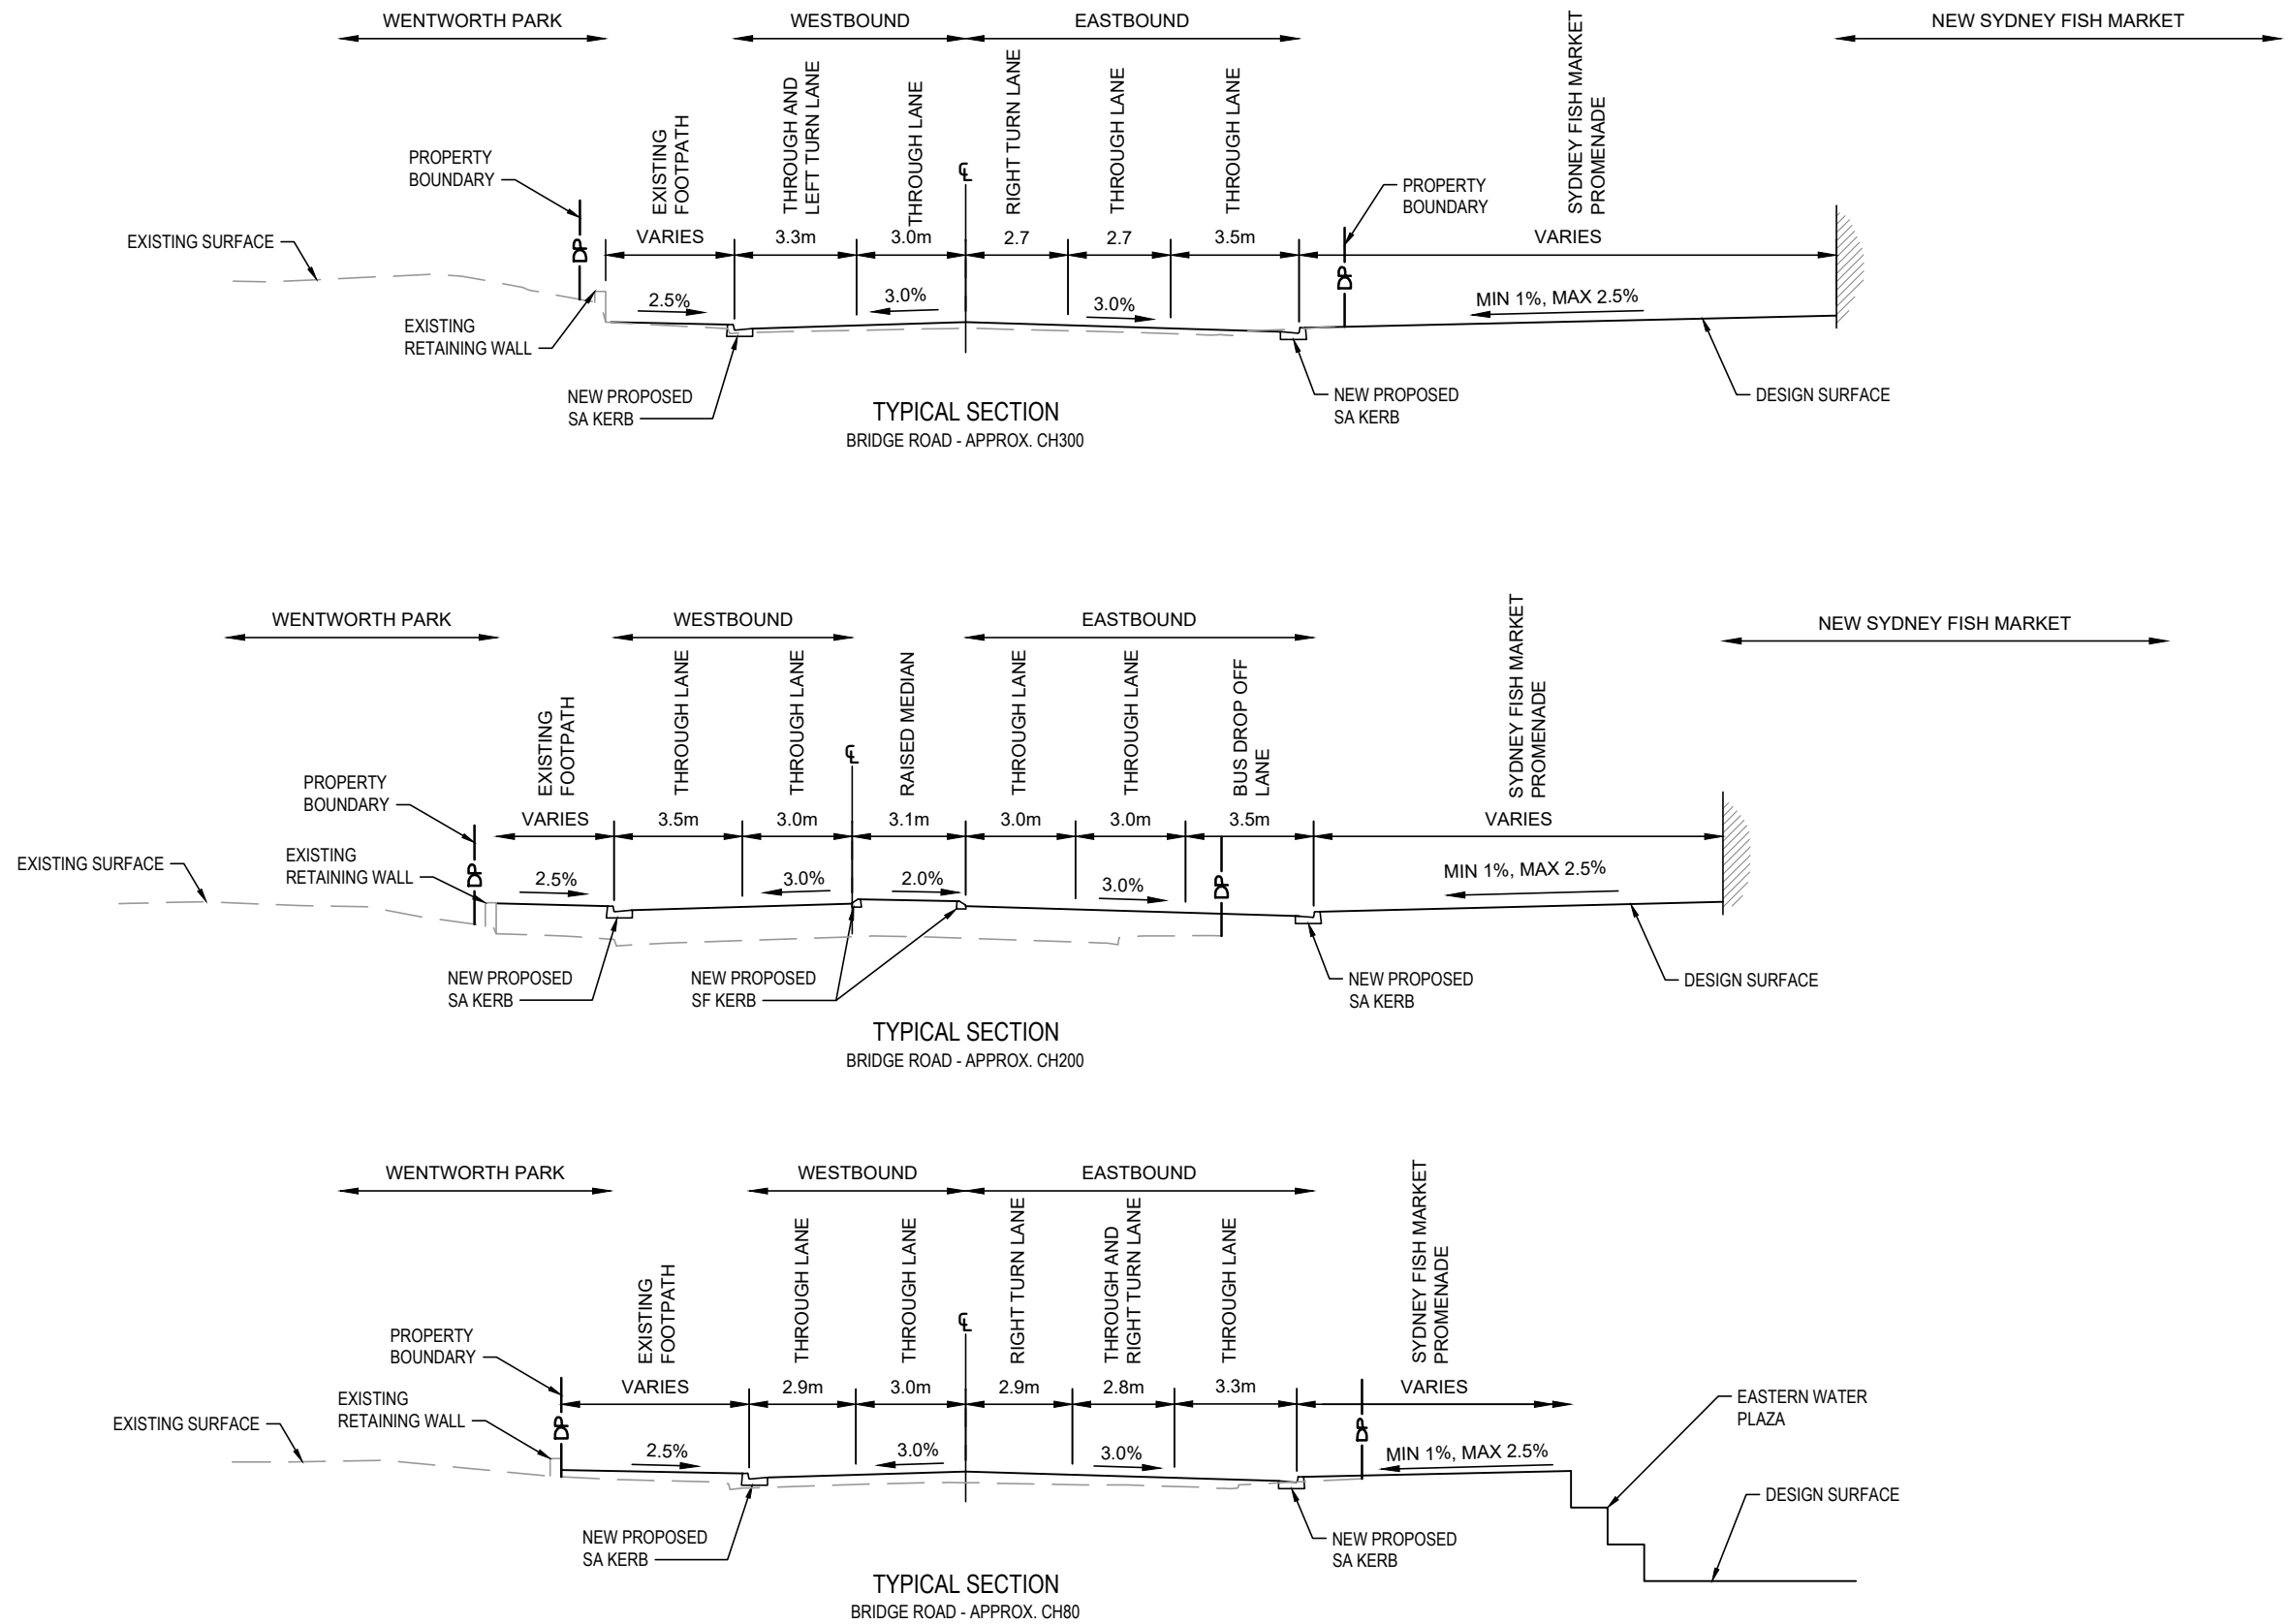


THIS DRAWING MAY BE PREPARED IN COLOUR AND MAY BE INCOMPLETE IF COPIED
0 5 10 15 20 25 30 35 40 45 50mm ON A3 SIZE ORIGINAL

 

NOT FOR CONSTRUCTION

DRAWING FILE LOCATION / NAME \\mottmac\project\Sydney\Projects\38xxxx\385951 Sydney Fish Markets\04 Working\01 Drafting\Civil\Drawings\CI-RD1-D10 RD-0011.dwg				DESIGN LOT CODE		DESIGN MODEL FILE(S) USED FOR DOCUMENTATION OF THIS DRAWING				PLOT DATE / TIME 25/9/2019 5:30:10 PM		PLOT BY PAC82679		CLIENT		ULTIMO - CITY OF SYDNEY MR 00000 - BRIDGE ROAD SYDNEY FISH MARKET BRIDGE ROAD UPGRADE FROM WATTLE STREET TO WENTWORTH PARK ROAD TYPICAL CROSS SECTIONS		A3																	
EXTERNAL REFERENCE FILES				REV		DATE		AMENDMENT / REVISION DESCRIPTION		WVR No.		APPROVAL		SCALES ON A3 SIZE DRAWING		DRAWINGS / DESIGN PREPARED BY				TITLE		NAME		DATE		 UrbanGrowth NSW Development Corporation		PREPARED FOR URBAN GROWTH		RMS REGISTRATION No.		DS2018/XXXXXX		PART 01	
				0		9.10.2018		ISSUED FOR CONCEPT DESIGN				B.SOO		0 2.5 5 7.5 PLAN 1:200		 Level 10, 383 Kent Street Sydney, NSW 2000 Australia PO Box Q1678, QVB Sydney NSW 1230, Australia T +61 (0)2 9098 6800 W www.mottmac.com				DRAWN		GA.PACIBEN		25.09.19						EDMS No.		SHEET No. RD-0011		ISSUE 1	
				1		25.09.2019		RE-ISSUED FOR CONCEPT DESIGN				B.SOO								DRG CHECK		B.SOO		25.09.19											
																				DESIGN		GA.PACIBEN		25.09.19											
																				DESIGN CHECK		V.SOFREVSKI		25.09.19											
																				DESIGN MNGR		B.SOO		25.09.19											
																				PROJECT MNGR		G.BABCOCK		25.09.19											

THIS DRAWING MAY BE PREPARED IN COLOUR AND MAY BE INCOMPLETE IF COPIED

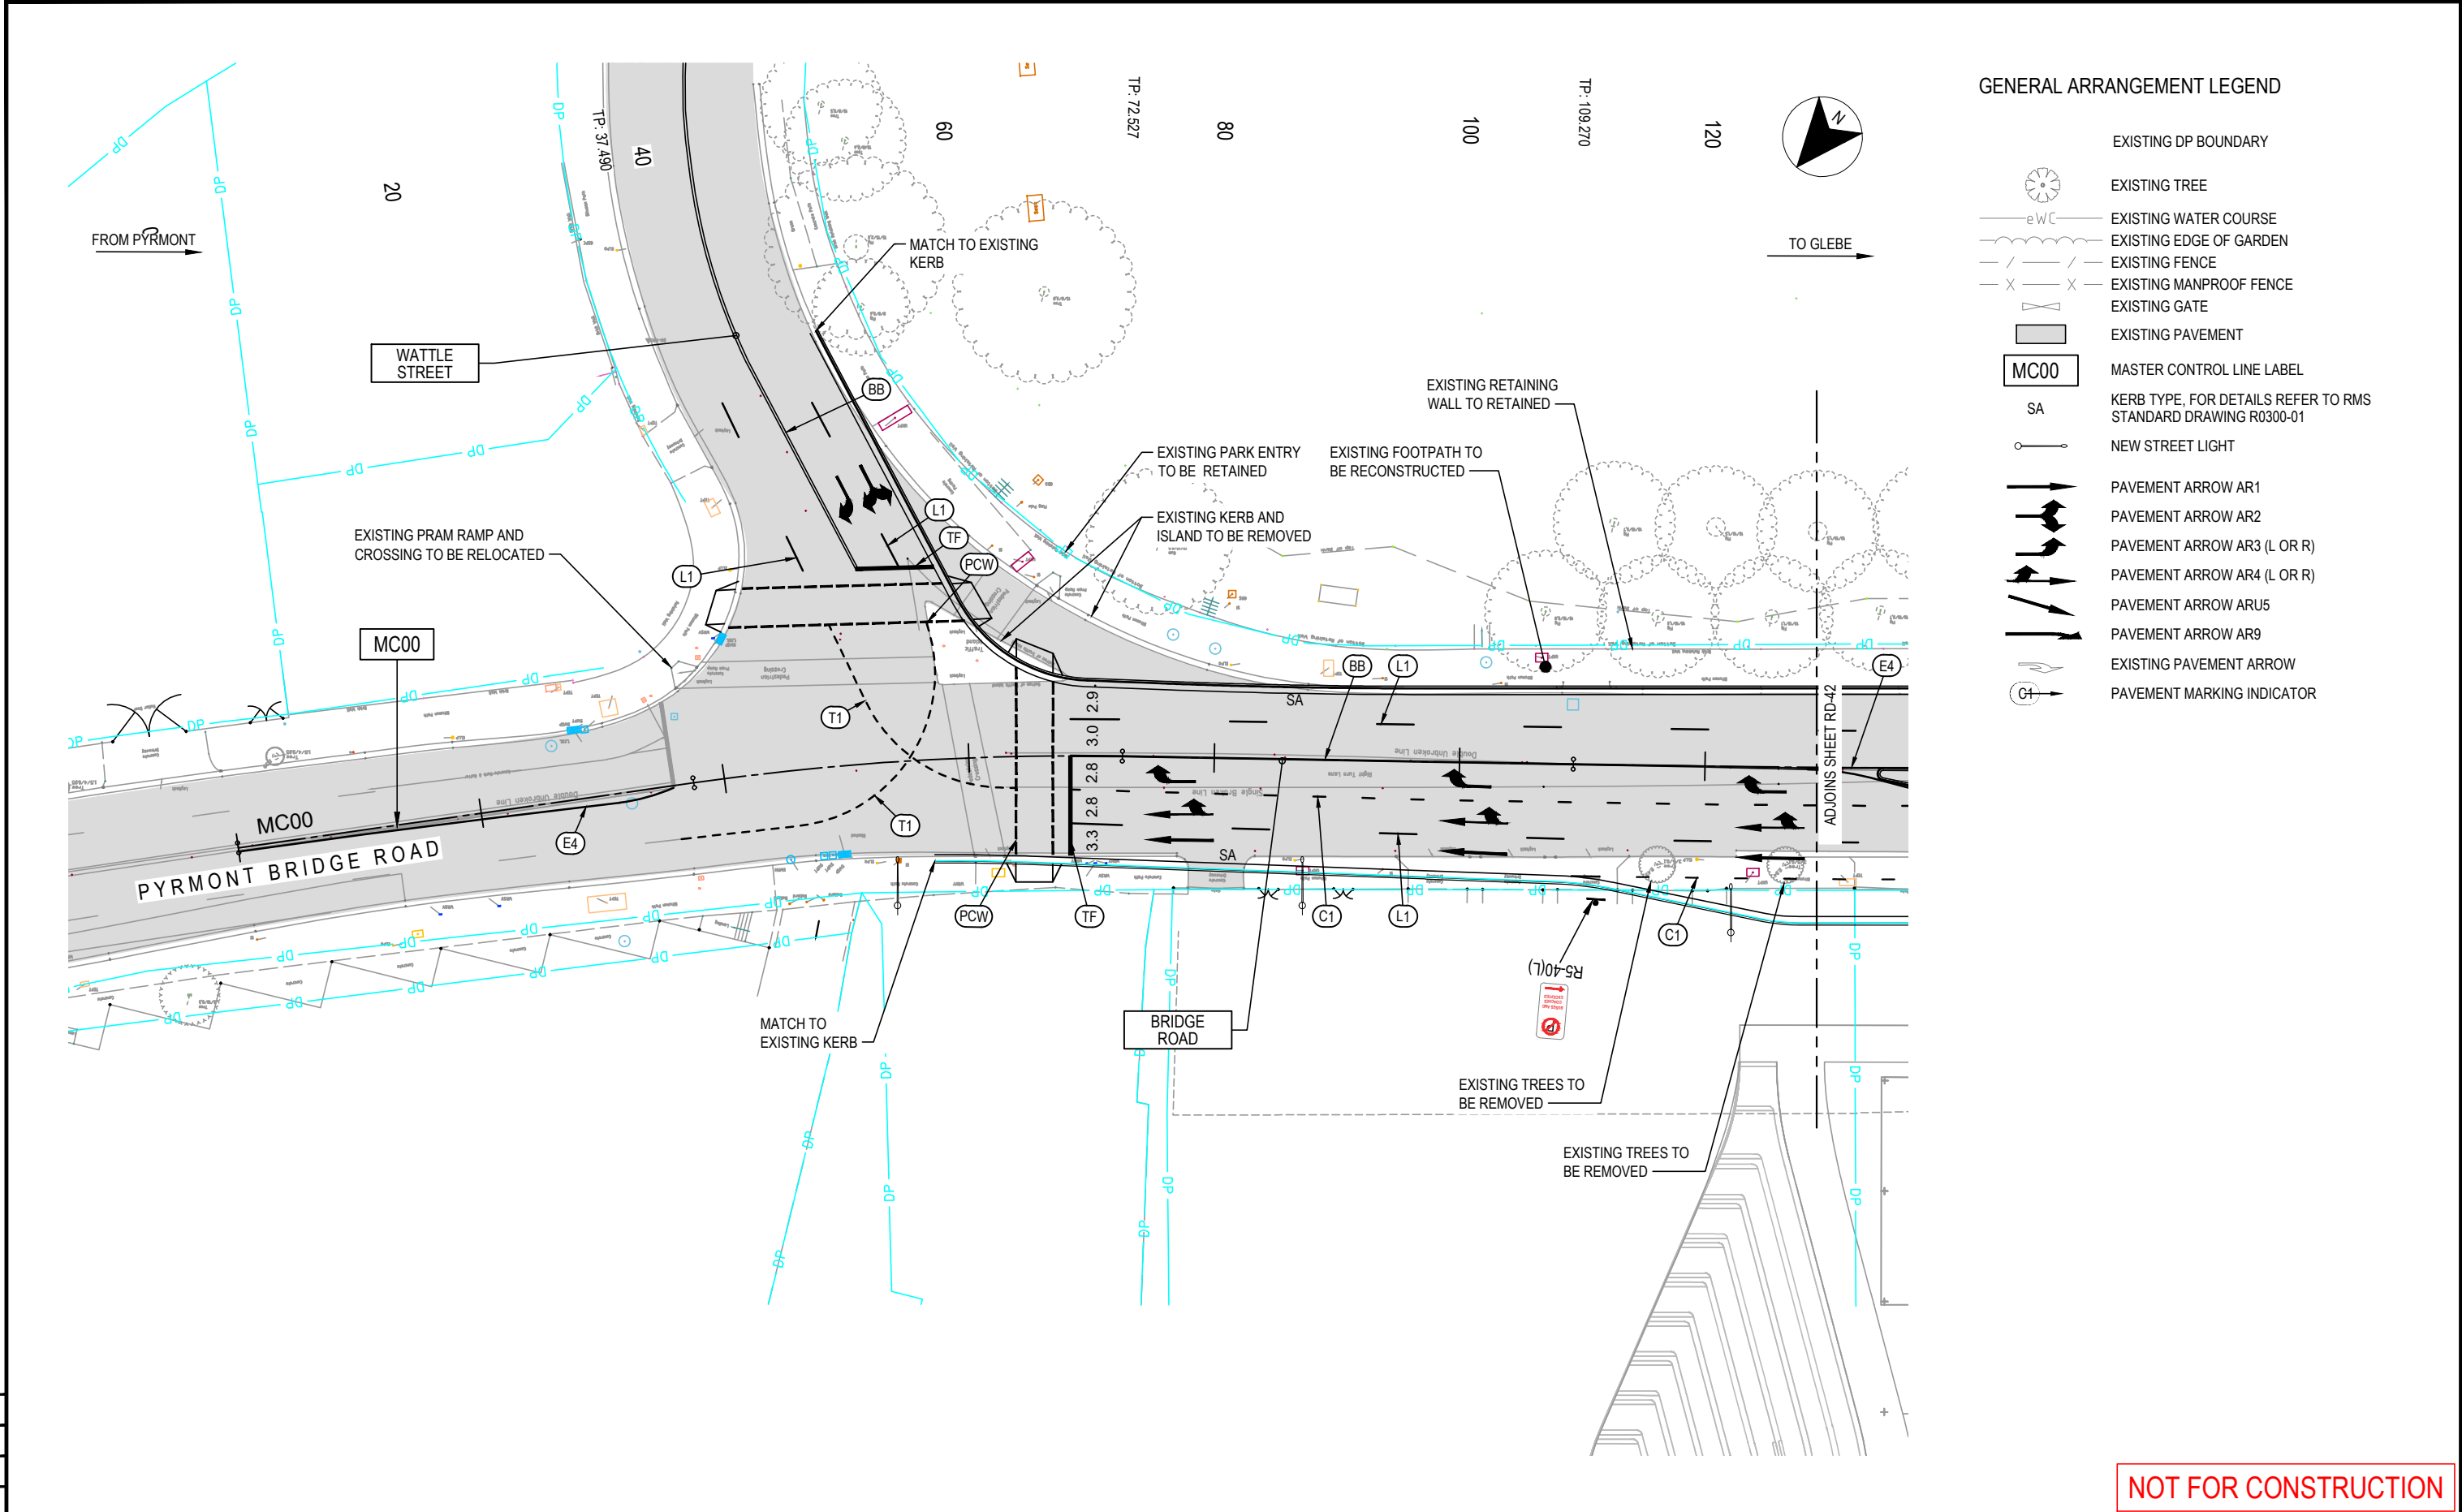


GENERAL ARRANGEMENT LEGEND

- EXISTING DP BOUNDARY
- EXISTING TREE
- EXISTING WATER COURSE
- EXISTING EDGE OF GARDEN
- EXISTING FENCE
- EXISTING MANPROOF FENCE
- EXISTING GATE
- EXISTING PAVEMENT
- MC00 MASTER CONTROL LINE LABEL
- SA KERB TYPE, FOR DETAILS REFER TO RMS STANDARD DRAWING R0300-01
- NEW STREET LIGHT
- PAVEMENT ARROW AR1
- PAVEMENT ARROW AR2
- PAVEMENT ARROW AR3 (L OR R)
- PAVEMENT ARROW AR4 (L OR R)
- PAVEMENT ARROW AR5
- PAVEMENT ARROW AR9
- EXISTING PAVEMENT ARROW
- PAVEMENT MARKING INDICATOR

NOT FOR CONSTRUCTION

DRAWING FILE LOCATION / NAME \\mottmac\project\Sydney\Projects\38xxxx\385951 Sydney Fish Markets\04 Working\01 Drafting\Civil\Drawings\CI-RD3-B20 RD-0301.dwg					DESIGN LOT CODE		DESIGN MODEL FILE(S) USED FOR DOCUMENTATION OF THIS DRAWING					PLOT DATE / TIME 25/9/2019 5:30:20 PM		PLOT BY PAC82679		CLIENT  UrbanGrowth NSW Development Corporation		ULTIMO - CITY OF SYDNEY MR 00000 - BRIDGE ROAD SYDNEY FISH MARKET BRIDGE ROAD UPGRADE FROM WATTLE STREET TO WENTWORTH PARK ROAD ROADWORKS PLAN			A3						
EXTERNAL REFERENCE FILES					REV	DATE	AMENDMENT / REVISION DESCRIPTION			WVR No.	APPROVAL		SCALES ON A3 SIZE DRAWING			DRAWINGS / DESIGN PREPARED BY					PREPARED FOR URBAN GROWTH		RMS REGISTRATION No.	DS2018/XXXXXX		PART 01	
					0 1	9.10.2018 25.09.2019	ISSUED FOR CONCEPT DESIGN RE-ISSUED FOR CONCEPT DESIGN				B.SOO B.SOO		 PLAN 1:500			 Level 10, 383 Kent Street Sydney, NSW 2000 Australia PO Box Q1678, QVB Sydney NSW 1230, Australia T +61 (0)2 9098 6800 W www.mottmac.com											
													CO-ORDINATE SYSTEM MGA ZONE 56			HEIGHT DATUM AHD		MM DRAWING NUMBER CI-RD3-B20 RD-0301									
																		TITLE			NAME		DATE				
																		DRAWN			GA.PACIBEN		25.09.19				
																		DRG CHECK			B.SOO		25.09.19				
																		DESIGN			GA.PACIBEN		25.09.19				
																		DESIGN CHECK			V.SOFREVSKI		25.09.19				
																		DESIGN MNGR			B.SOO		25.09.19				
																		PROJECT MNGR			G.BABCOCK		25.09.19				

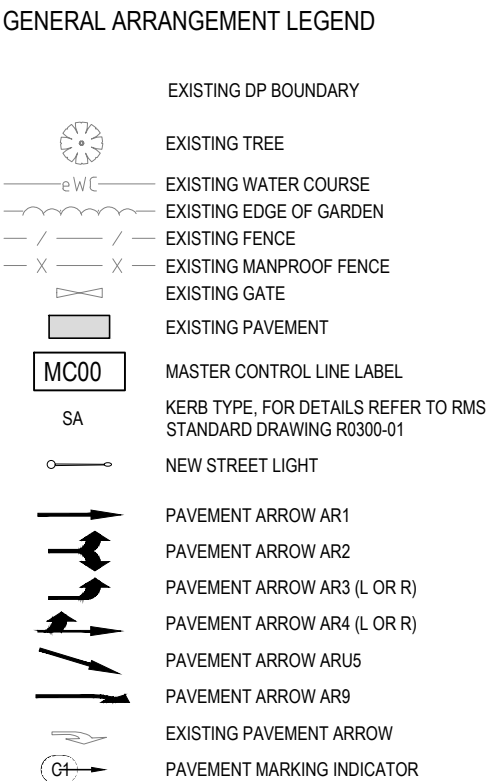


NOT FOR CONSTRUCTION

[illegible]

THIS DRAWING MAY BE PREPARED IN COLOUR AND MAY BE INCOMPLETE IF COPIED

THIS DRAWING MAY BE PREPARED IN COLOUR AND MAY BE INCOMPLETE IF COPIED

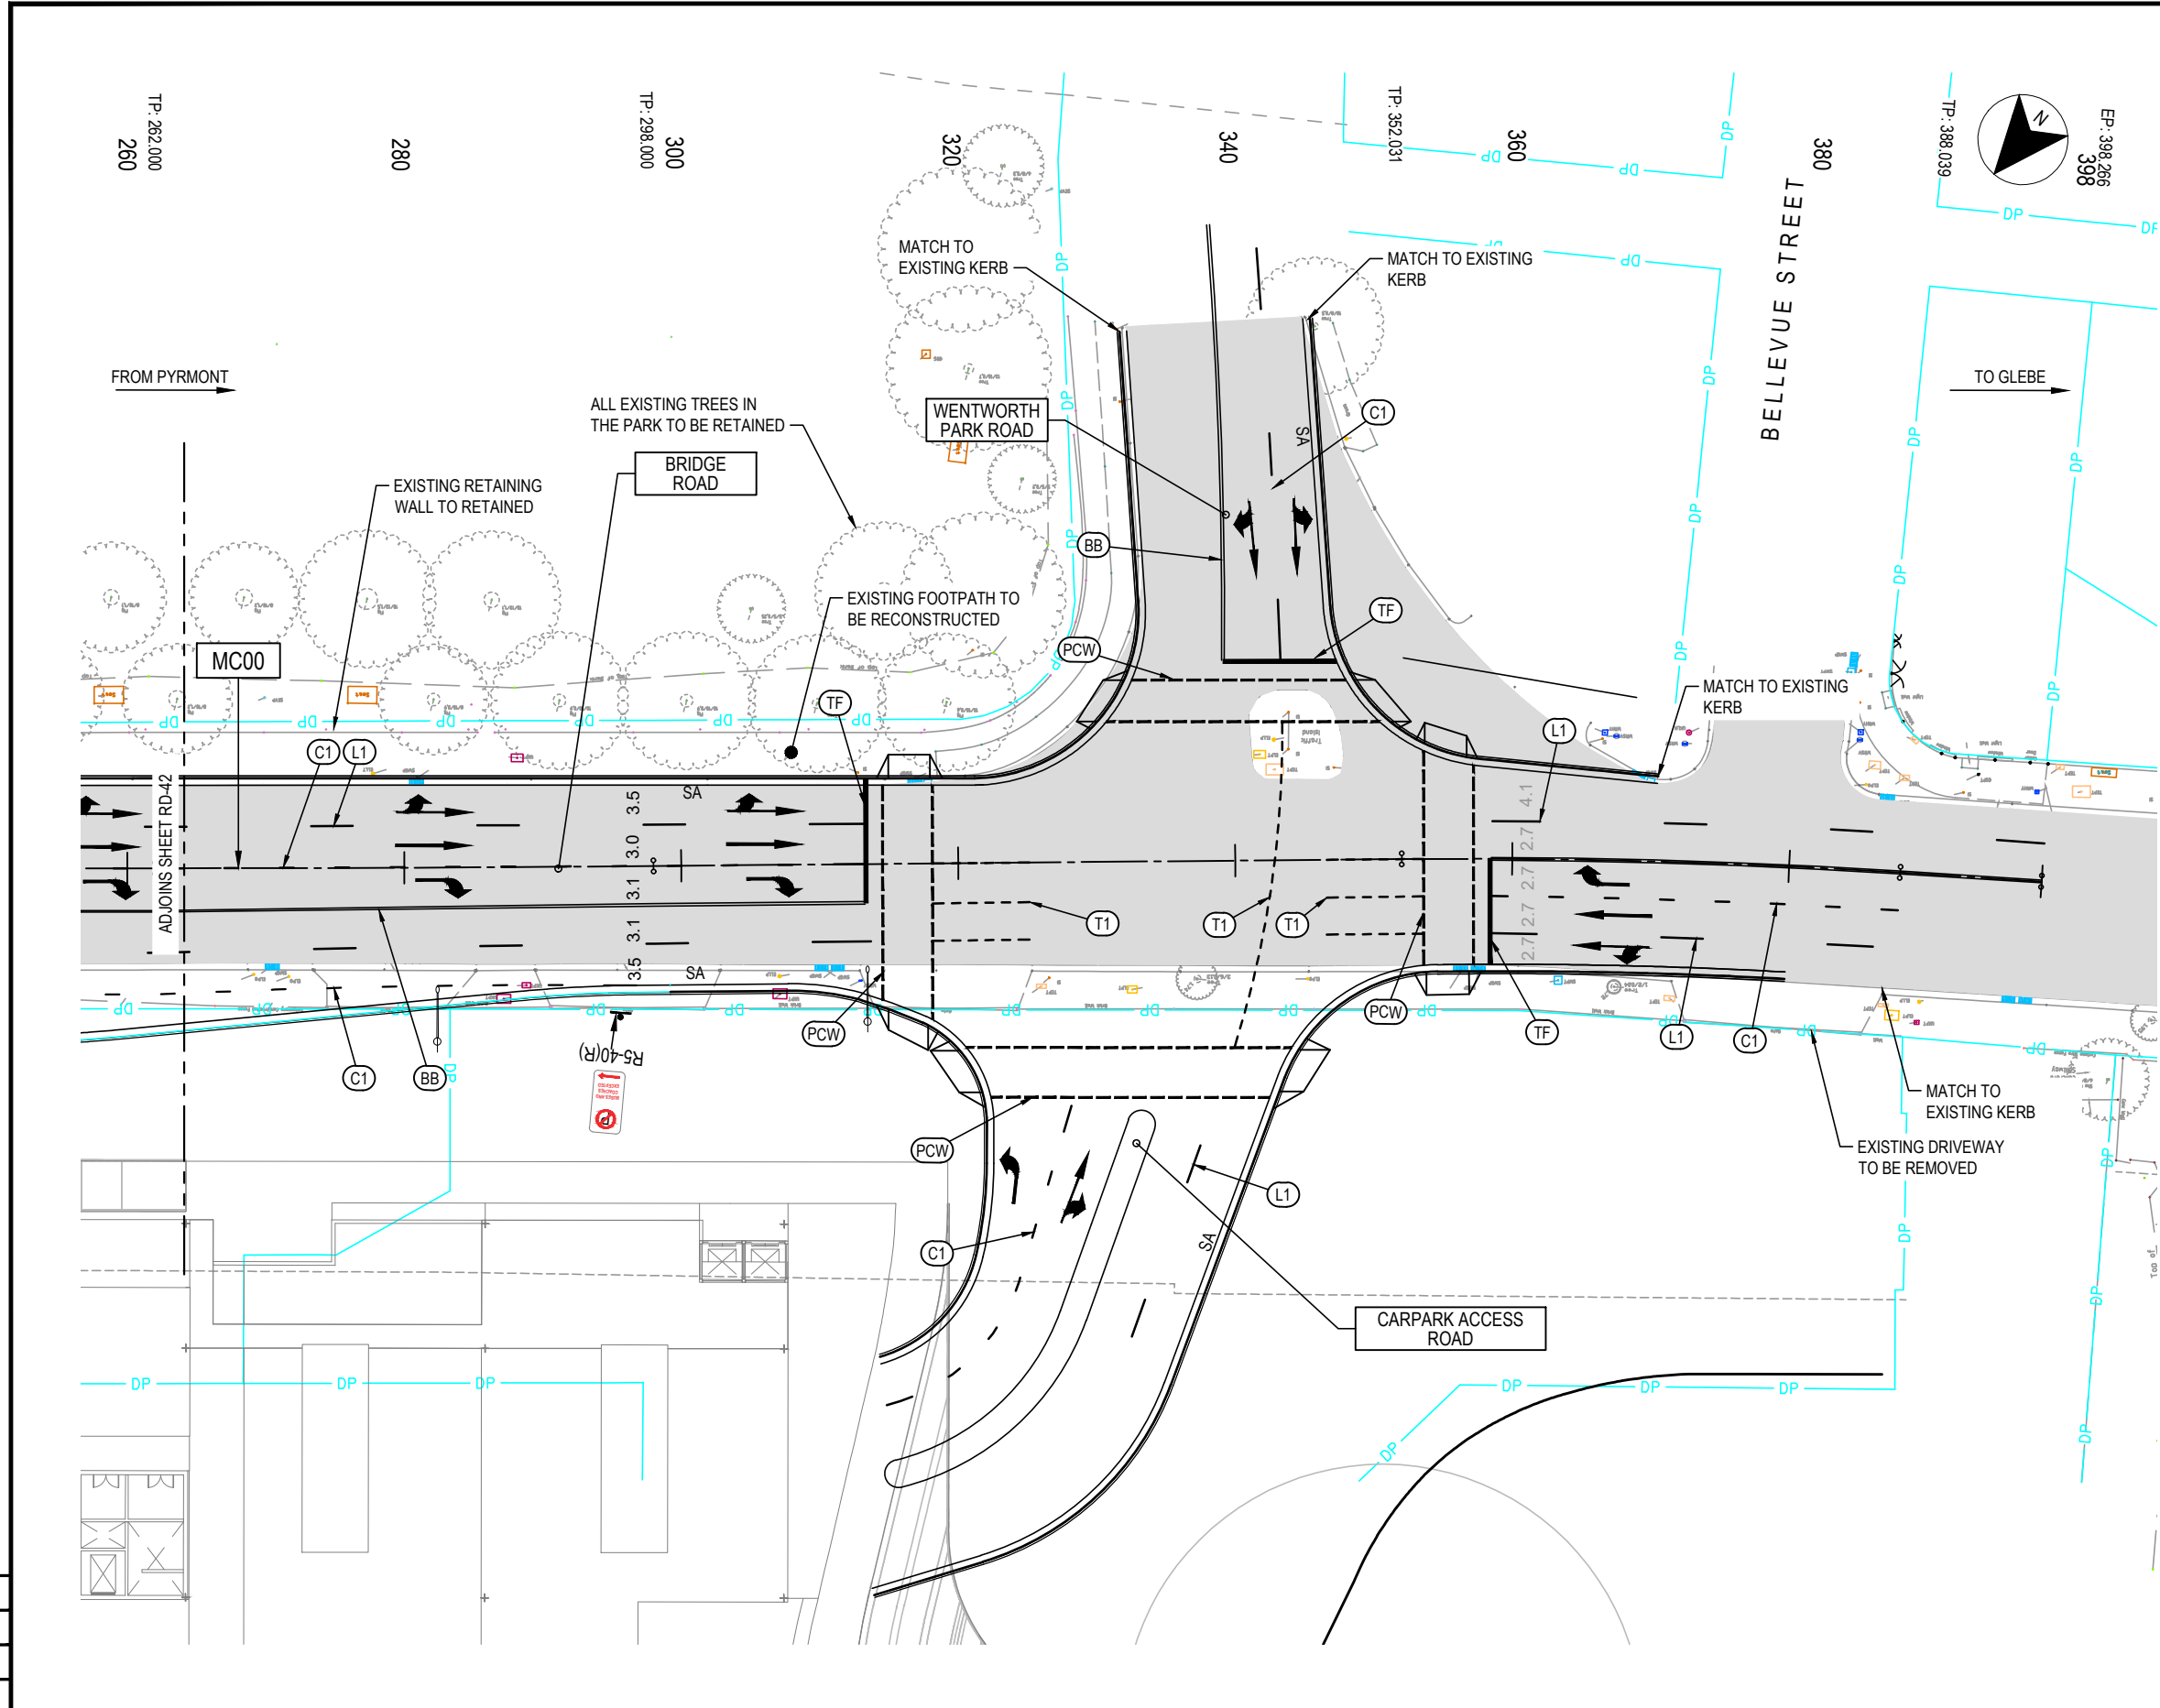


GENERAL ARRANGEMENT LEGEND

- DP EXISTING DP BOUNDARY
- EXISTING TREE
- EXISTING WATER COURSE
- EXISTING EDGE OF GARDEN
- EXISTING FENCE
- EXISTING MANPROOF FENCE
- EXISTING GATE
- EXISTING PAVEMENT
- MC00 MASTER CONTROL LINE LABEL
- SA KERB TYPE, FOR DETAILS REFER TO RMS STANDARD DRAWING R0300-01
- NEW STREET LIGHT
- PAVEMENT ARROW AR1
- PAVEMENT ARROW AR2
- PAVEMENT ARROW AR3 (L OR R)
- PAVEMENT ARROW AR4 (L OR R)
- PAVEMENT ARROW AR5
- PAVEMENT ARROW AR9
- EXISTING PAVEMENT ARROW
- PAVEMENT MARKING INDICATOR

NOT FOR CONSTRUCTION

DRAWING FILE LOCATION / NAME \\mottmac\project\Sydney\Projects\38xxxx\385951 Sydney Fish Markets\04 Working\01 Drafting\Civil\Drawings\CI-RD3-B20 RD-0303.dwg						DESIGN LOT CODE		DESIGN MODEL FILE(S) USED FOR DOCUMENTATION OF THIS DRAWING				PLOT DATE / TIME 25/9/2019 5:31:14 PM		PLOT BY PAC82679		CLIENT		ULTIMO - CITY OF SYDNEY MR 00000 - BRIDGE ROAD SYDNEY FISH MARKET BRIDGE ROAD UPGRADE FROM WATTLE STREET TO WENTWORTH PARK ROAD ROADWORKS PLAN				SHEET 3 OF 3	
EXTERNAL REFERENCE FILES						REV		DATE		AMENDMENT / REVISION DESCRIPTION				WVR No.		APPROVAL		SCALES ON A3 SIZE DRAWING				DRAWINGS / DESIGN PREPARED BY				TITLE		NAME		DATE	
						0		9.10.2018		ISSUED FOR CONCEPT DESIGN						B.SOO		0 5 10 15 20 PLAN 1:500				 Level 10, 383 Kent Street Sydney, NSW 2000 Australia PO Box Q1678, QVB Sydney NSW 1230, Australia T +61 (0)2 9098 6800 W www.mottmac.com				DRAWN		GA.PACIBEN		25.09.19		DRG CHECK		B.SOO		25.09.19		DESIGN		GA.PACIBEN		25.09.19		DESIGN CHECK		V.SOFREVSKI		25.09.19		DESIGN MNGR		B.SOO		25.09.19		PROJECT MNGR		G.BABCOCK		25.09.19	
						1		25.09.2019		RE-ISSUED FOR CONCEPT DESIGN						B.SOO						CO-ORDINATE SYSTEM MGA ZONE 56				HEIGHT DATUM AHD				MM DRAWING NUMBER CI-RD3-B20 RD-0303	

THIS DRAWING MAY BE PREPARED IN COLOUR AND MAY BE INCOMPLETE IF COPIED
50mm ON A3 SIZE ORIGINAL

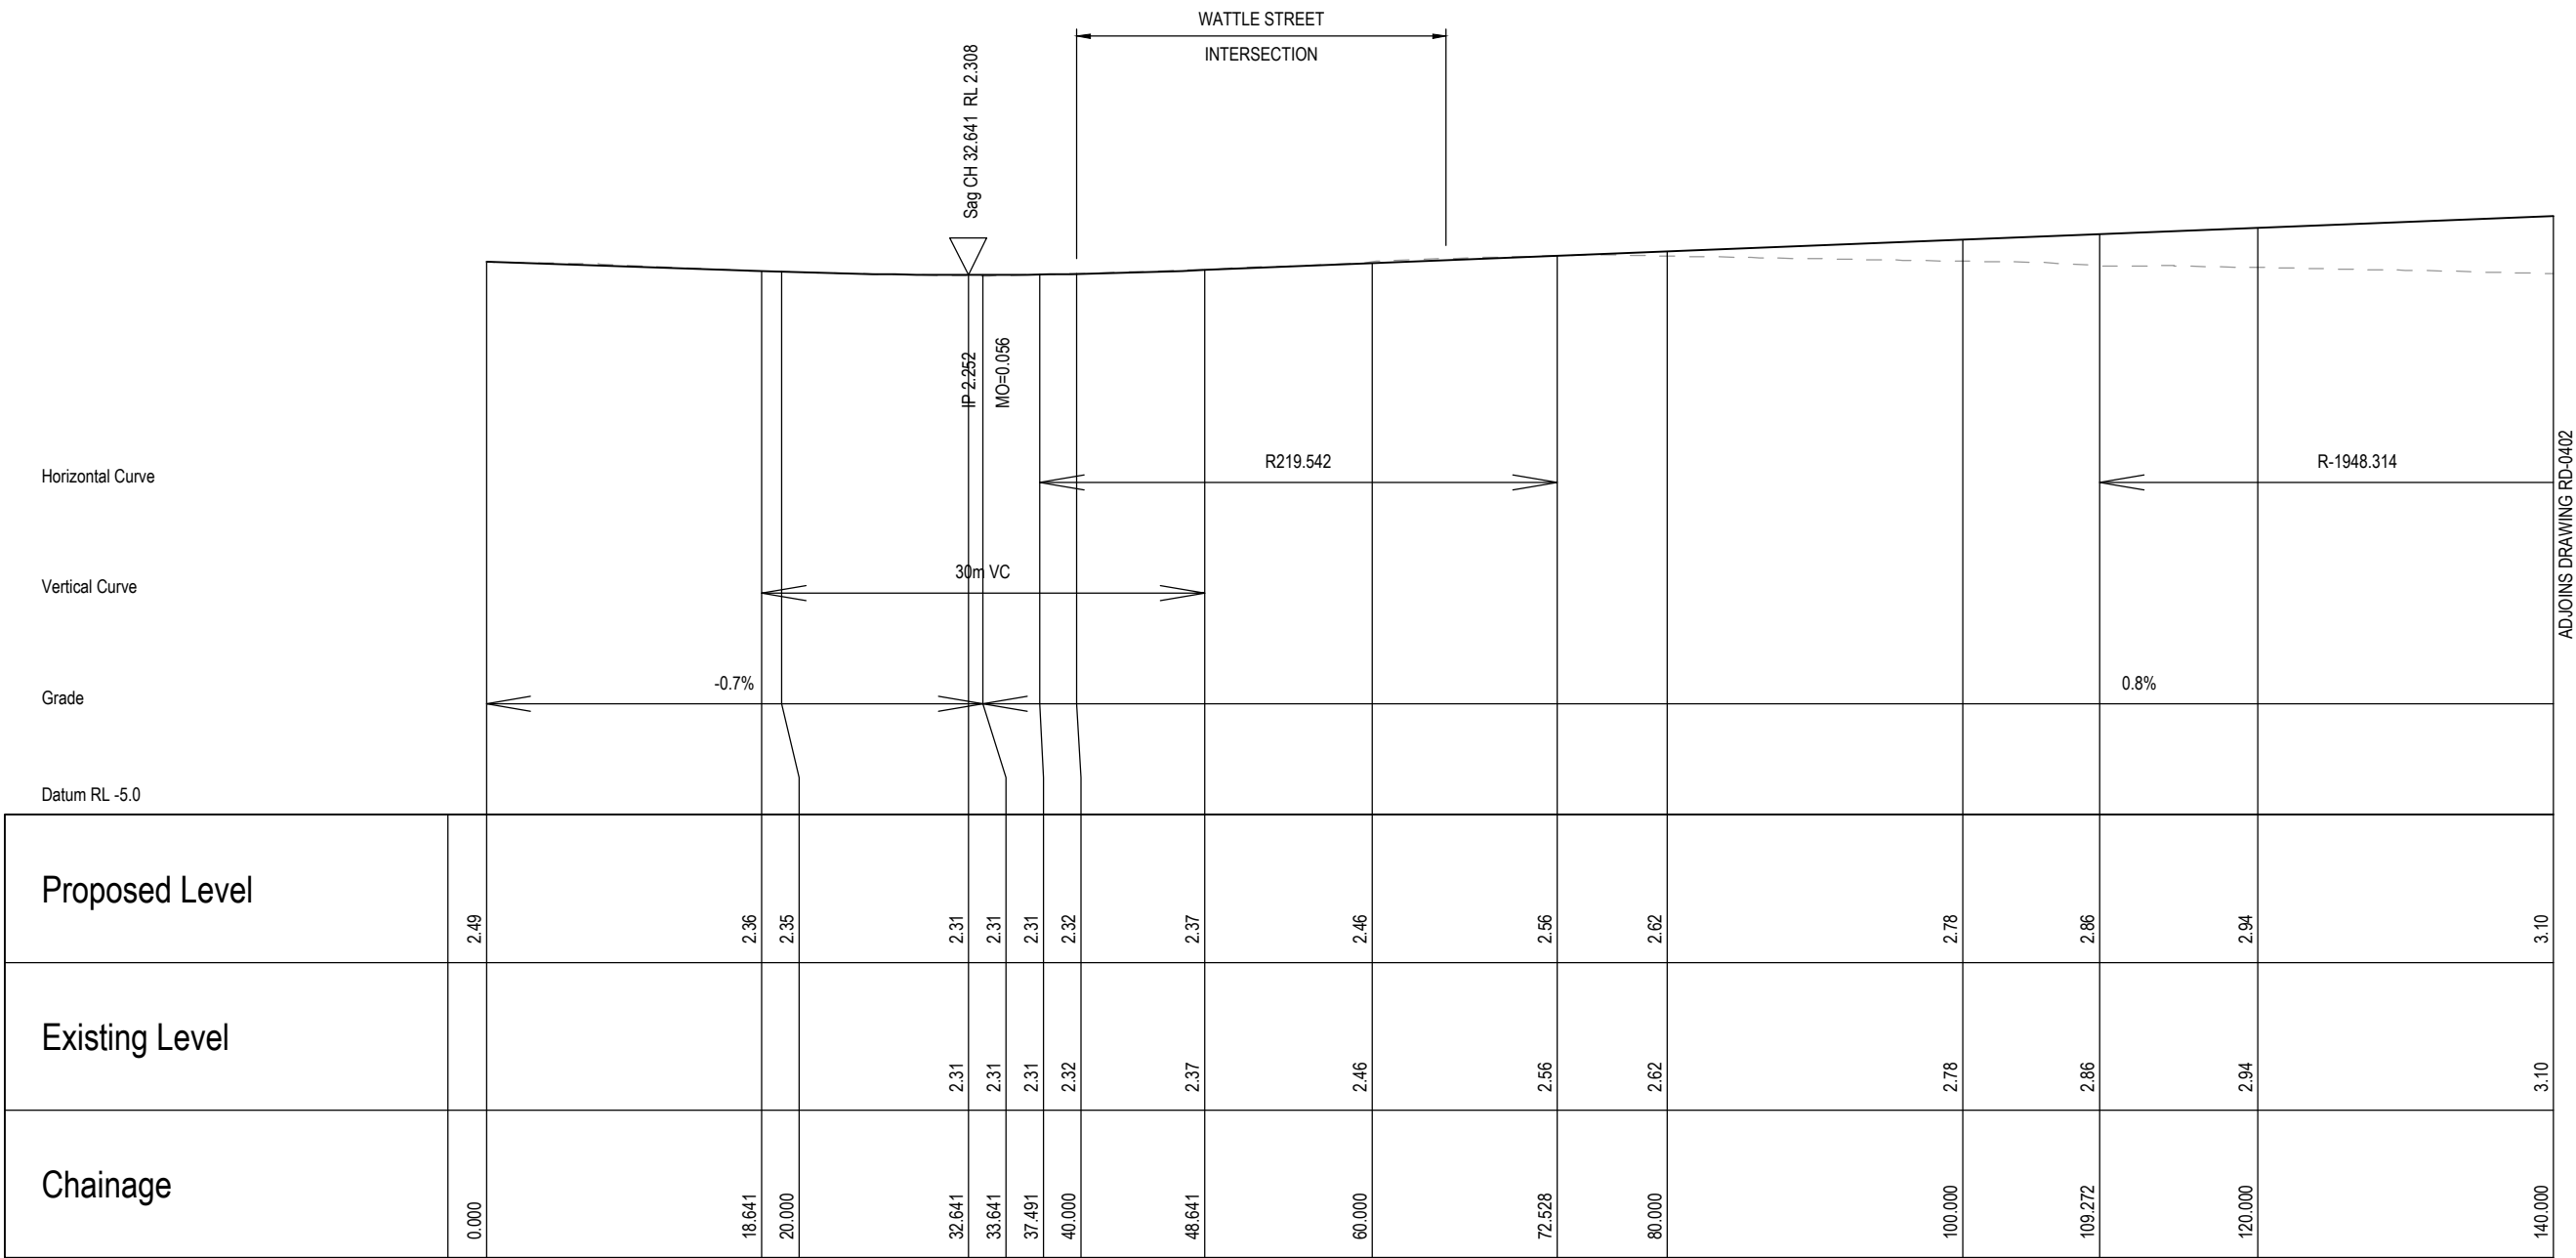


1:500 Hor - 1:100 Ver

Longitudinal Section - MC00

NOT FOR CONSTRUCTION

DRAWING FILE LOCATION / NAME \\mottmac\project\Sydney\Projects\38xxxx\385951 Sydney Fish Markets\04 Working\01 Drafting\Civil\Drawings\CI-RD3-D20 RD-0401.dwg							DESIGN LOT CODE		DESIGN MODEL FILE(S) USED FOR DOCUMENTATION OF THIS DRAWING					PLOT DATE / TIME 25/9/2019 5:33:02 PM		PLOT BY PAC82679		CLIENT		ULTIMO - CITY OF SYDNEY MR 00000 - BRIDGE ROAD SYDNEY FISH MARKET BRIDGE ROAD UPGRADE FROM WATTLE STREET TO WENTWORTH PARK ROAD ROADWORKS LONGITUDINAL SECTIONS SHEET 1 OF 3			A3									
EXTERNAL REFERENCE FILES			REV	DATE	AMENDMENT / REVISION DESCRIPTION		WVR No.	APPROVAL	SCALES ON A3 SIZE DRAWING		DRAWINGS / DESIGN PREPARED BY					TITLE		NAME	DATE					UrbanGrowth NSW Development Corporation		PREPARED FOR URBAN GROWTH		RMS REGISTRATION No.		DS2018/XXXXXX		PART 01
			0	9.10.2018	ISSUED FOR CONCEPT DESIGN RE-ISSUED FOR CONCEPT DESIGN			B.SOO B.SOO	05101520 HORIZONTAL SCALE 1:500 01234 VERTICAL SCALE 1:100		M Level 10, 383 Kent Street Sydney, NSW 2000 Australia PO Box Q1678, QVB Sydney NSW 1230, Australia T +61 (0)2 9098 6800 W www.mottmac.com MOTT MACDONALD					DRAWN		GA.PACIBEN	25.09.19	NSW Development Corporation		PREPARED FOR URBAN GROWTH		DESIGN CHECK		V.SOFREVSKI	25.09.19	RMS REGISTRATION No.		DS2018/XXXXXX		PART
			DRG CHECK													B.SOO	25.09.19	ISSUE STATUS						EDMS No.		SHEET No.		ISSUE				
			DESIGN MNGR													B.SOO	25.09.19	CONCEPT DESIGN								RD-0401		1				
									CO-ORDINATE SYSTEM MGA ZONE 56		HEIGHT DATUM AHD		MM DRAWING NUMBER CI-RD3-D20 RD-0401					PROJECT MNGR		G.BABCOCK	25.09.19											

THIS DRAWING MAY BE PREPARED IN COLOUR AND MAY BE INCOMPLETE IF COPIED
50mm ON A3 SIZE ORIGINAL

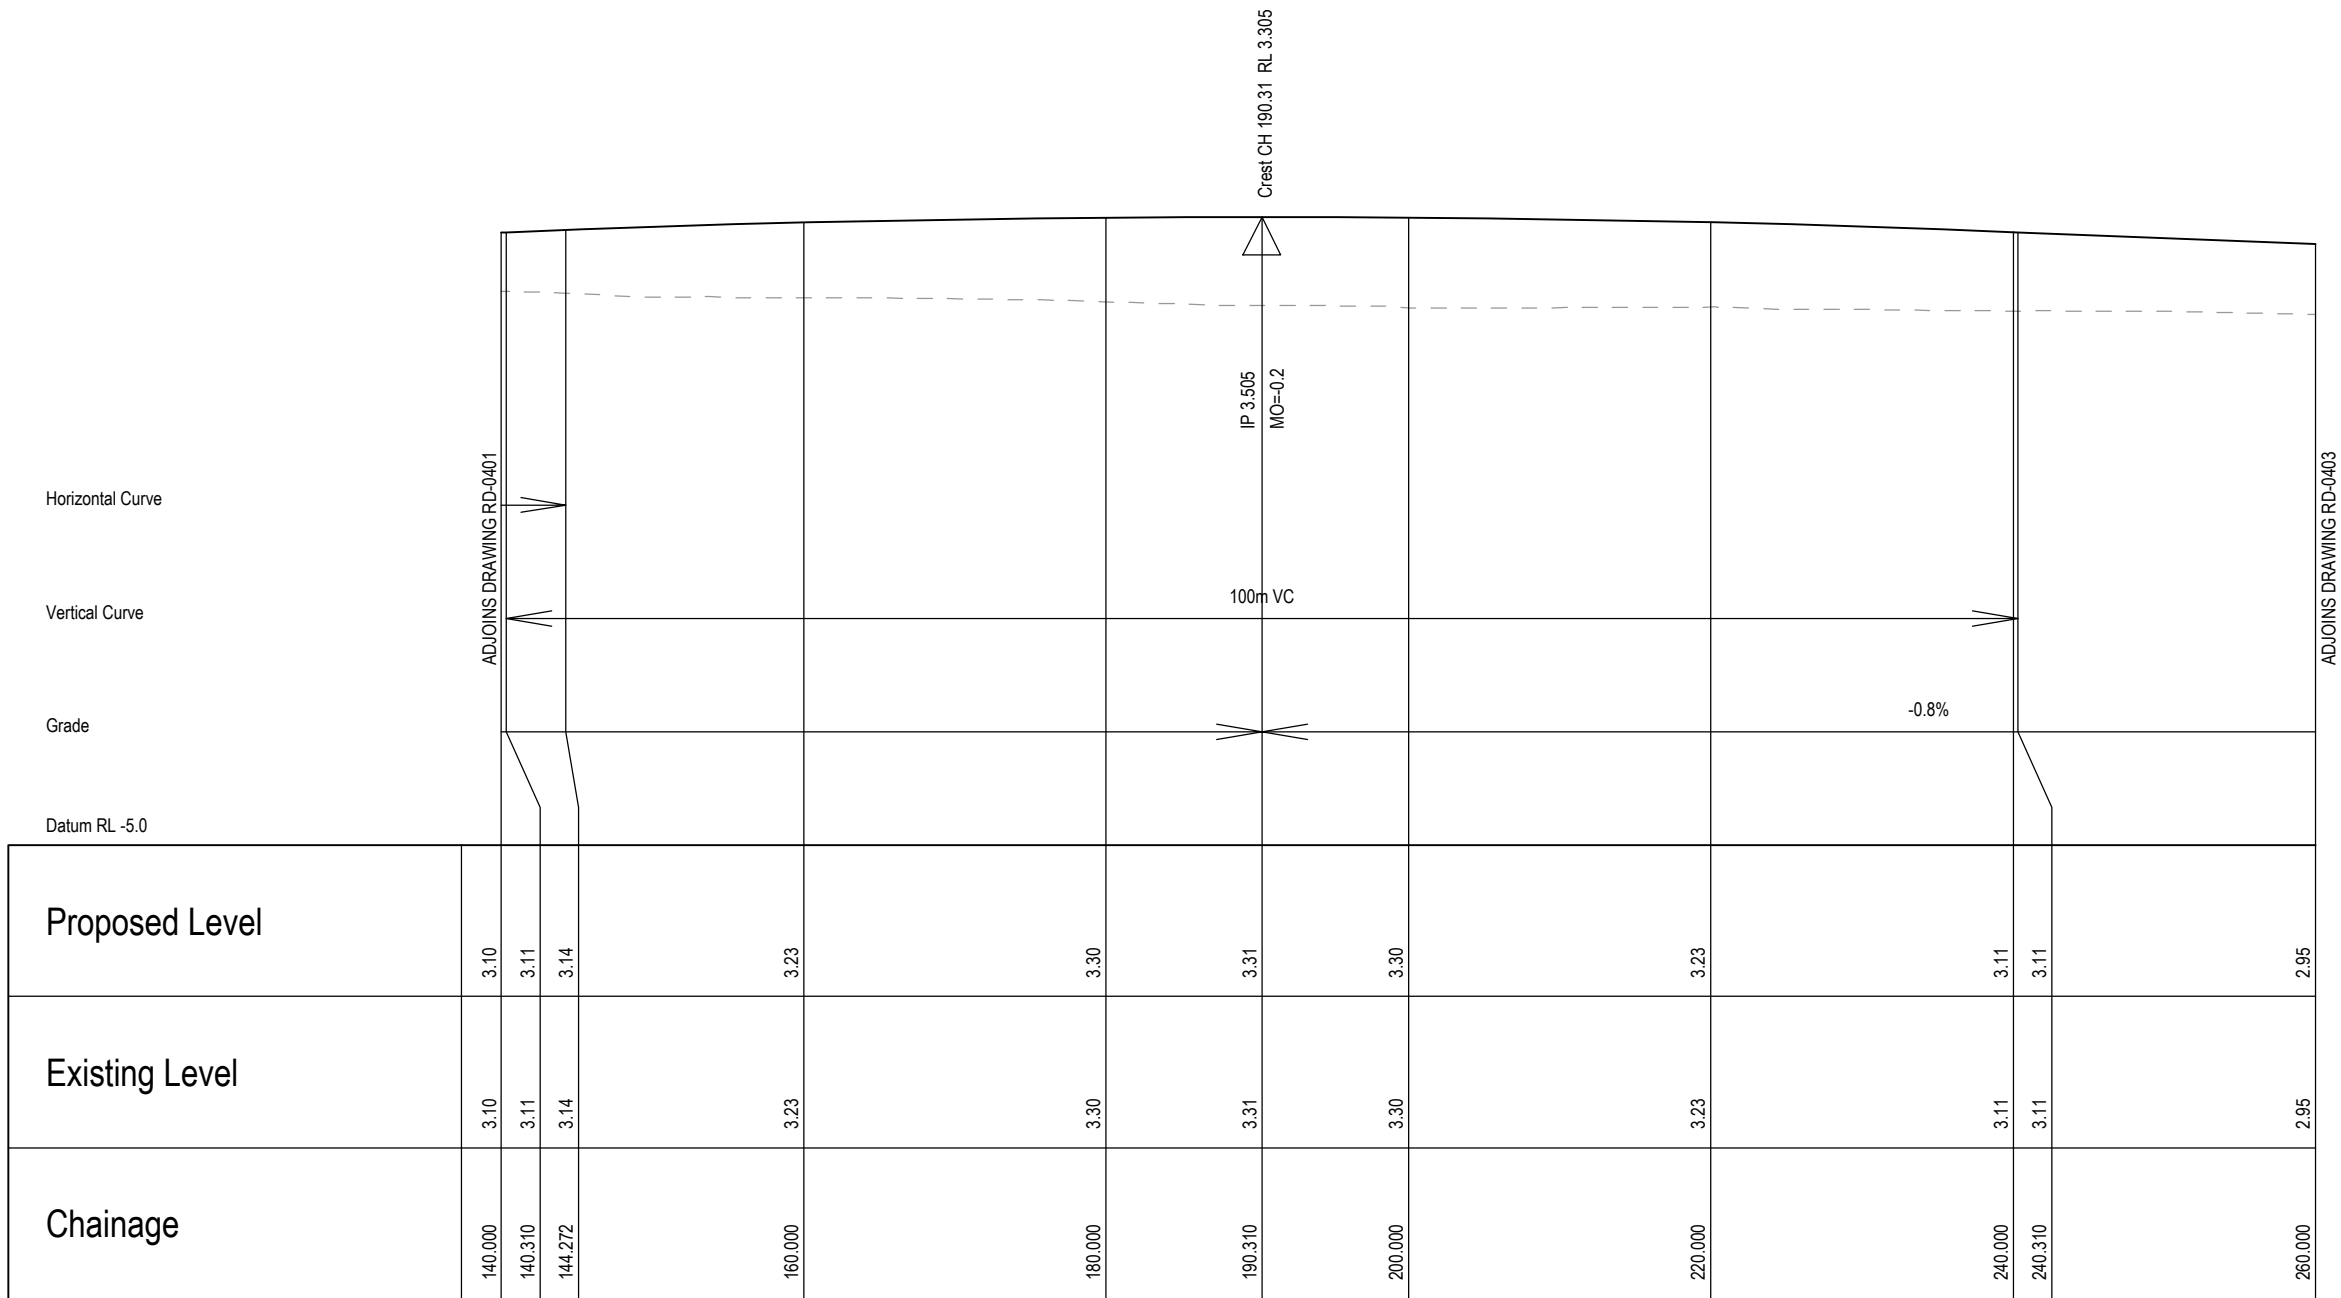


1:500 Hor - 1:100 Ver

Longitudinal Section - MC00

NOT FOR CONSTRUCTION

DRAWING FILE LOCATION / NAME \\mottmac\project\Sydney\Projects\38xxxx\385951 Sydney Fish Markets\04 Working\01 Drafting\Civil\Drawings\CI-RD3-D20 RD-0402.dwg					DESIGN LOT CODE		DESIGN MODEL FILE(S) USED FOR DOCUMENTATION OF THIS DRAWING					PLOT DATE / TIME 25/9/2019 5:33:18 PM		PLOT BY PAC82679		CLIENT		ULTIMO - CITY OF SYDNEY MR 00000 - BRIDGE ROAD SYDNEY FISH MARKET BRIDGE ROAD UPGRADE FROM WATTLE STREET TO WENTWORTH PARK ROAD ROADWORKS LONGITUDINAL SECTIONS		A3																										
EXTERNAL REFERENCE FILES		REV	DATE	AMENDMENT / REVISION DESCRIPTION	WVR No.	APPROVAL	SCALES ON A3 SIZE DRAWING			DRAWINGS / DESIGN PREPARED BY					TITLE		NAME	DATE	 UrbanGrowth NSW Development Corporation		PREPARED FOR URBAN GROWTH		RMS REGISTRATION No. DS2018/XXXXXX		PART 01																					
		0 1	9.10.2018 25.09.2019	ISSUED FOR CONCEPT DESIGN RE-ISSUED FOR CONCEPT DESIGN		B.SOO B.SOO	05101520 HORIZONTAL SCALE 1:500 01234 VERTICAL SCALE 1:100			M M MOTT MACDONALD Level 10, 383 Kent Street Sydney, NSW 2000 Australia PO Box Q1678, QVB Sydney NSW 1230, Australia T +61 (0)2 9098 6800 W www.mottmac.com					DRAWN		GA.PACIBEN	25.09.19									DRG CHECK		B.SOO	25.09.19	DESIGN		GA.PACIBEN	25.09.19	DESIGN CHECK		V.SOFREVSKI	25.09.19	DESIGN MNGR		B.SOO	25.09.19	PROJECT MNGR		G.BABCOCK	25.09.19
							CO-ORDINATE SYSTEM MGA ZONE 56			HEIGHT DATUM AHD			MM DRAWING NUMBER CI-RD3-D20 RD-0402																			ISSUE STATUS CONCEPT DESIGN		EDMS No.		SHEET No. RD-0402		ISSUE 1								

THIS DRAWING MAY BE PREPARED IN COLOUR AND MAY BE INCOMPLETE IF COPIED
0 5 10 15 20 25 30 35 40 45 50mm ON A3 SIZE ORIGINAL

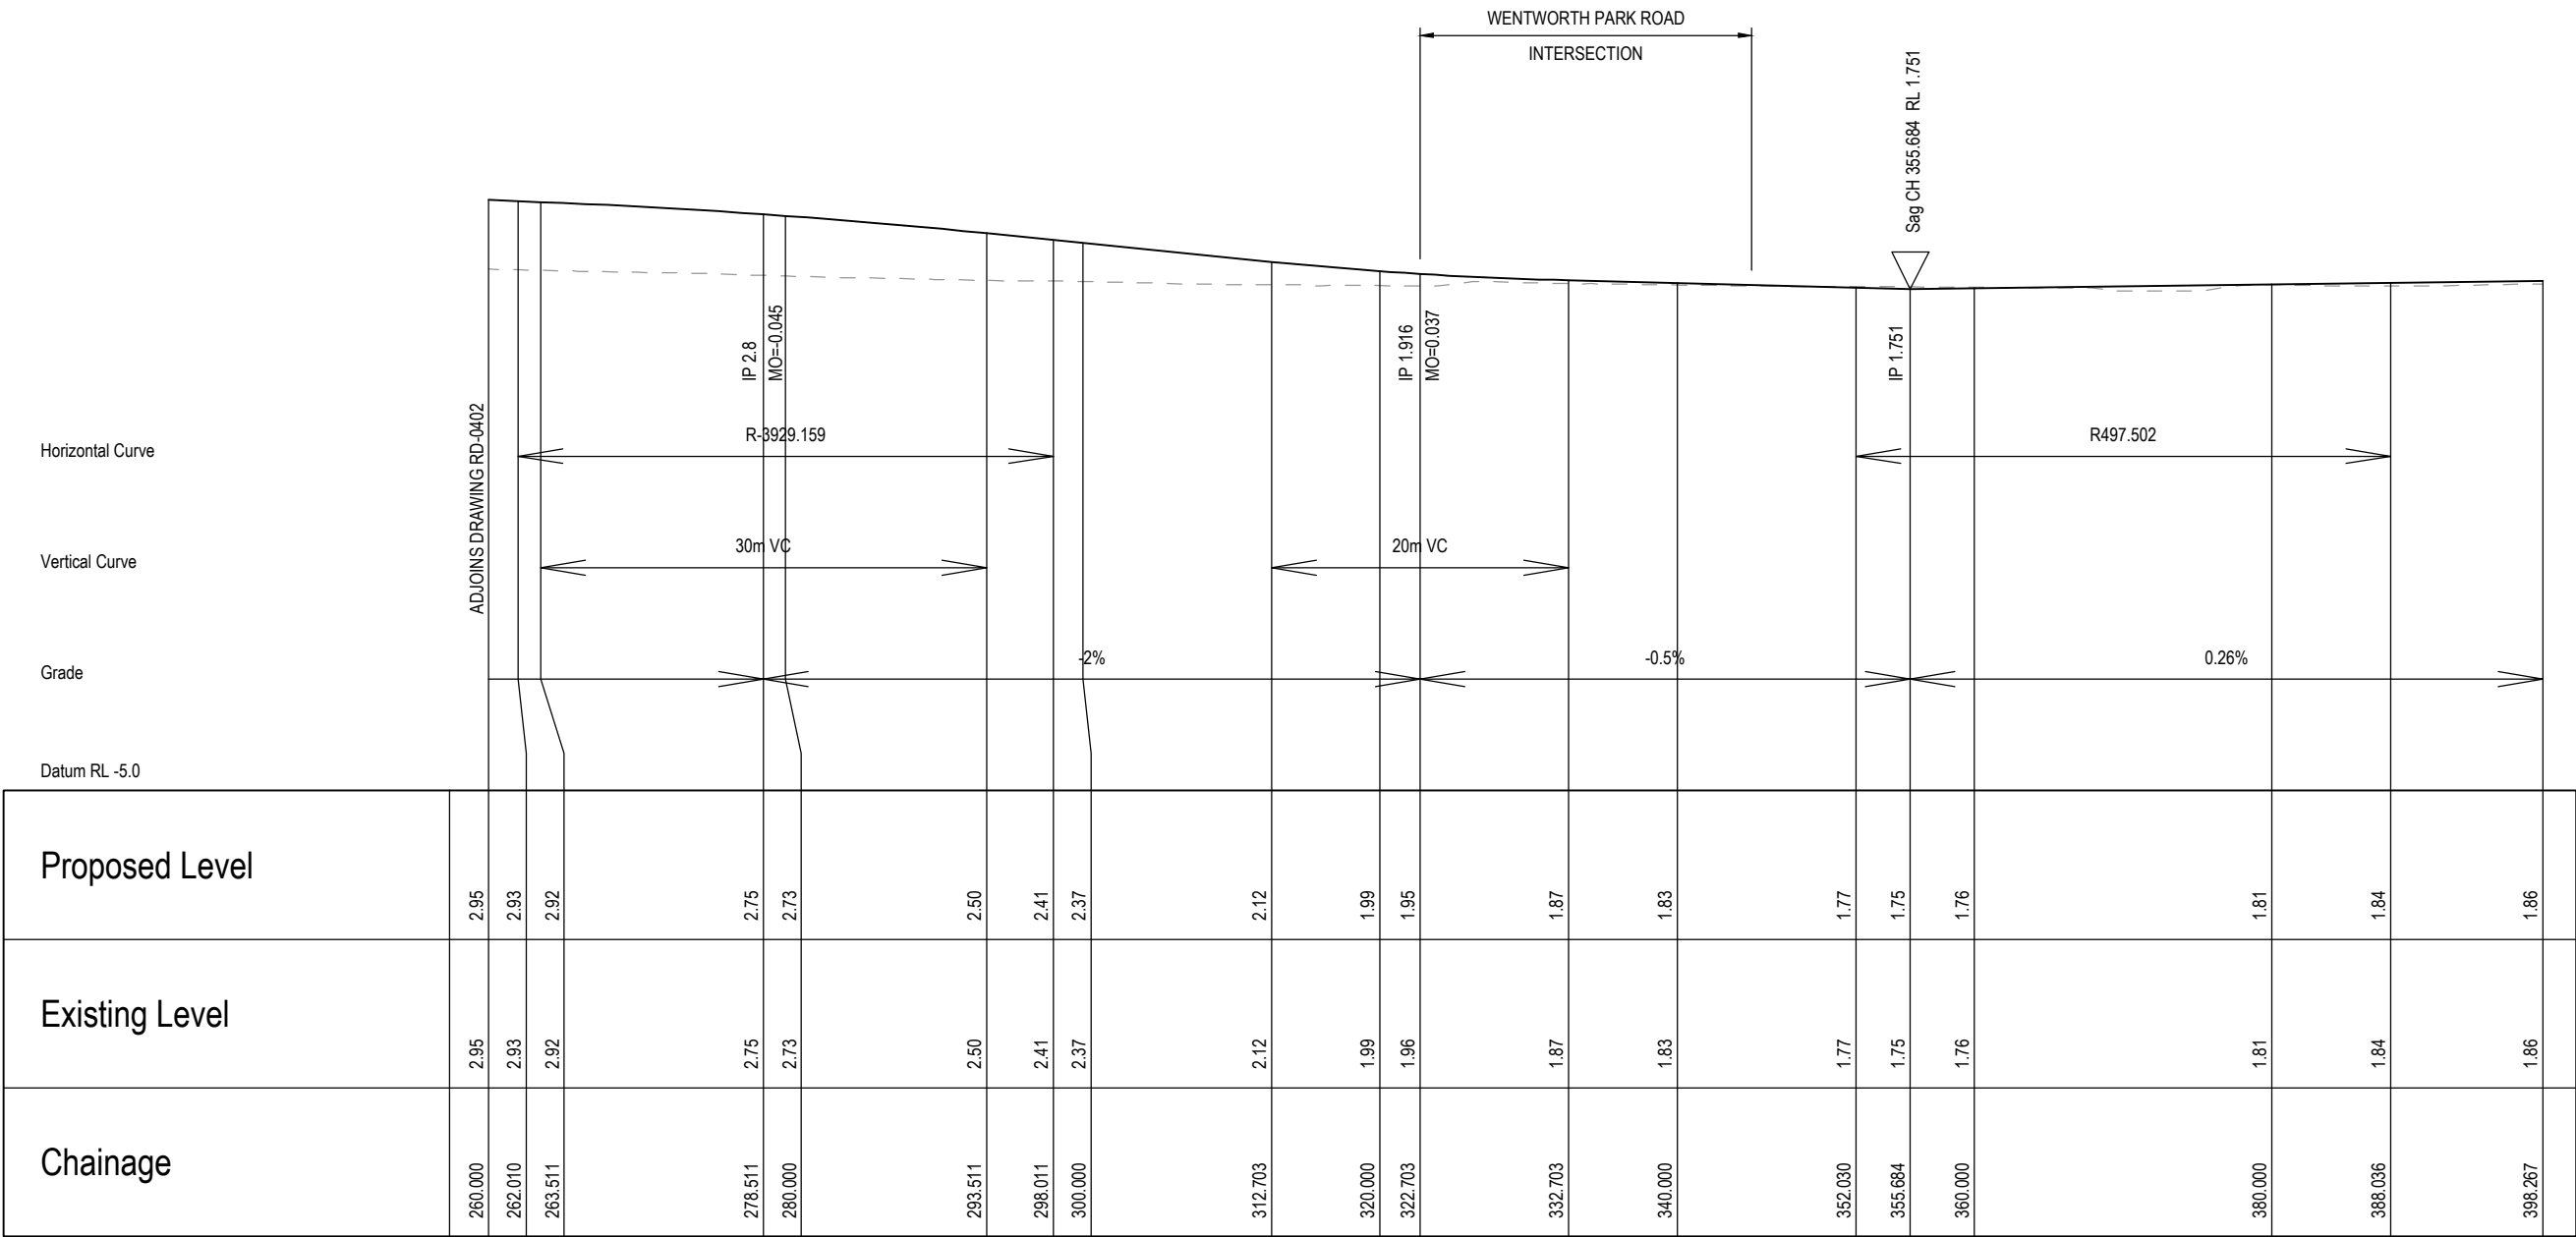

1:500 Hor - 1:100 Ver

Longitudinal Section - MC00

NOT FOR CONSTRUCTION

DRAWING FILE LOCATION / NAME \\mottmac\project\Sydney\Projects\38xxxx\385951 Sydney Fish Markets\04 Working\01 Drafting\Civil\Drawings\CI-RD3-D20 RD-0403.dwg					DESIGN LOT CODE		DESIGN MODEL FILE(S) USED FOR DOCUMENTATION OF THIS DRAWING					PLOT DATE / TIME 25/9/2019 5:33:33 PM		PLOT BY PAC82679		CLIENT		ULTIMO - CITY OF SYDNEY MR 00000 - BRIDGE ROAD SYDNEY FISH MARKET BRIDGE ROAD UPGRADE FROM WATTLE STREET TO WENTWORTH PARK ROAD ROADWORKS LONGITUDINAL SECTIONS SHEET 3 OF 3			A3					
EXTERNAL REFERENCE FILES		REV	DATE	AMENDMENT / REVISION DESCRIPTION		WVR No.	APPROVAL	SCALES ON A3 SIZE DRAWING			DRAWINGS / DESIGN PREPARED BY			TITLE	NAME	DATE	 UrbanGrowth Development Corporation		PREPARED FOR URBAN GROWTH			RMS REGISTRATION No.		DS2018/XXXXXX		PART 01
		0	9.10.2018	ISSUED FOR CONCEPT DESIGN			B.SOO	0 5 10 15 20 HORIZONTAL SCALE 1:500			 Level 10, 383 Kent Street Sydney, NSW 2000 Australia PO Box Q1678, QVB Sydney NSW 1230, Australia T +61 (0)2 9098 6800 W www.mottmac.com			DRAWN	GA.PACIBEN	25.09.19						ISSUE STATUS		EDMS No.	SHEET No.	ISSUE
		1	25.09.2019	RE-ISSUED FOR CONCEPT DESIGN			B.SOO	0 1 2 3 4 VERTICAL SCALE 1:100						DESIGN CHECK	V.SOFREVSKI	25.09.19						CONCEPT DESIGN		RD-0403	1	
								CO-ORDINATE SYSTEM MGA ZONE 56			HEIGHT DATUM AHD			MM DRAWING NUMBER CI-RD3-D20 RD-0403								DESIGN MNGR	B.SOO	25.09.19		
														PROJECT MNGR	G.BABCOCK	25.09.19										

THIS DRAWING MAY BE PREPARED IN COLOUR AND MAY BE INCOMPLETE IF COPIED

50mm ON A3 SIZE ORIGINAL

POLE - LIGHT	
STAY POLE	
ELEC. CABLE JUNCTION BOX	
DISTRIBUTION FUSE POINT	
STAY ANCHOR POLE	
POLE - POWER	
POLE - POWER AND LIGHT	
POLE - POWER AND TRANSFORMER	
DISTRIBUTION FUSE POINT	
ELEC. CABLE MARKER	
GARDEN LIGHT	
HIGH TENSION PYLON	
ELEC UNDERGROUND LINE	— eeu —
ELEC UG LINE - DIGITISED	— eez —
ELEC - HOUSE CONNECTION	— eeh —
ELECTRICITY CONDUIT	— eec —
MAJOR TRANSMISSION LINE	— v ee — λ
MINOR TRANSMISSION LINE	— v — λ

EXISTING PUBLIC UTILITIES LEGEND

TELECOMMUNICATIONS SUMP	
TELECOMMUNICATIONS SINGLE CONCRETE PIT	
TELECOMMUNICATIONS TWIN CONCRETE PIT	
OPTICAL FIBRE CABLE MARKER	
TELECOMMUNICATIONS DISTRIBUTION PILLAR	
TELECOMMUNICATIONS POLE	
TELECOMMUNICATIONS LINE	— et —
TELECOMMUNICATIONS - DIGITISED	— etz —

WATER MAIN MARKER	
WATER HYDRANT	
STOP VALVE	
WATER METER	
WATER TAP	
AIR VALVE	
WATER - HOUSE CONNECTION	— ewh —
WATER MAIN	— ew —
WATER MAIN - DIGITISED	— ewz —

SEWER VENT PIPE	
SEWER LAMPHOLE	
SEWER MANHOLE COVER	
SEWER MAIN	— es —

EXISTING STORMWATER LINE	— esw —
--------------------------	---------

GAS MAIN	— elg —
----------	---------

RMS TRAFFIC SIGNAL CONDUIT	— rms —
----------------------------	---------

EXISTING UTILITY LINE TO BE DECOMMISSIONED	— x x x x —
--	-------------


UTILITY DISCLAIMER
UTILITY INFORMATION SHOWN ON THE PLANS DOES NOT DEPICT ANY MORE THAN THE PRESENCE OF A SERVICE, BASED ON AVAILABLE DOCUMENTARY EVIDENCE. THE PRESENCE OF A UTILITY SERVICE, ITS SIZE AND LOCATION SHOULD BE CONFIRMED BY FIELD INSPECTION, PRIOR TO THE COMMENCEMENT OF ROADWORKS AND THE RELEVANT UTILITY PLANS OBTAINED BY DIALLING PH 1100 OR FAX 1300 652 077 (DIAL BEFORE YOU DIG). CAUTION SHOULD BE EXERCISED WHEN WORKING IN THE VICINITY OF ALL UTILITY SERVICES.



NOT FOR CONSTRUCTION

DRAWING FILE LOCATION / NAME \\mottmac\project\Sydney\Projects\38xxxx\385951 Sydney Fish Markets\04 Working\01 Drafting\Civil\Drawings\CI-UT1-B00 UT-0011.dwg				DESIGN LOT CODE		DESIGN MODEL FILE(S) USED FOR DOCUMENTATION OF THIS DRAWING				PLOT DATE / TIME 25/9/2019 5:33:49 PM		PLOT BY PAC82679		CLIENT		ULTIMO - CITY OF SYDNEY MR 00000 - BRIDGE ROAD SYDNEY FISH MARKET BRIDGE ROAD UPGRADE FROM WATTLE STREET TO WENTWORTH PARK ROAD EXISTING UTILITIES LEGEND		A3													
EXTERNAL REFERENCE FILES				REV		DATE		AMENDMENT / REVISION DESCRIPTION				WVR No.		APPROVAL		SCALES ON A3 SIZE DRAWING				DRAWINGS / DESIGN PREPARED BY											
				0		9.10.2018		ISSUED FOR CONCEPT DESIGN RE-ISSUED FOR CONCEPT DESIGN						B.SOO B.SOO		M M MOTT MACDONALD Level 10, 383 Kent Street Sydney, NSW 2000 Australia PO Box Q1678, QVB Sydney NSW 1230, Australia T +61 (0)2 9098 6800 W www.mottmac.com				DRAWN		GA.PACIBEN		25.09.19							
				DRG CHECK		B.SOO														25.09.19											
				DESIGN		GA.PACIBEN														25.09.19											
				DESIGN CHECK		V.SOFREVSKI														25.09.19											
				DESIGN MNGR		B.SOO														25.09.19											
																		CO-ORDINATE SYSTEM MGA ZONE 56		HEIGHT DATUM AHD		MM DRAWING NUMBER CI-UT1-B00 UT-0011									
																								PREPARED FOR URBAN GROWTH		RMS REGISTRATION No. DS2018/XXXXXX				PART 01	
																								ISSUE STATUS CONCEPT DESIGN		EDMS No.		SHEET No. UT-0011		ISSUE 1	

THIS DRAWING MAY BE PREPARED IN COLOUR AND MAY BE INCOMPLETE IF COPIED
50mm ON A3 SIZE ORIGINAL

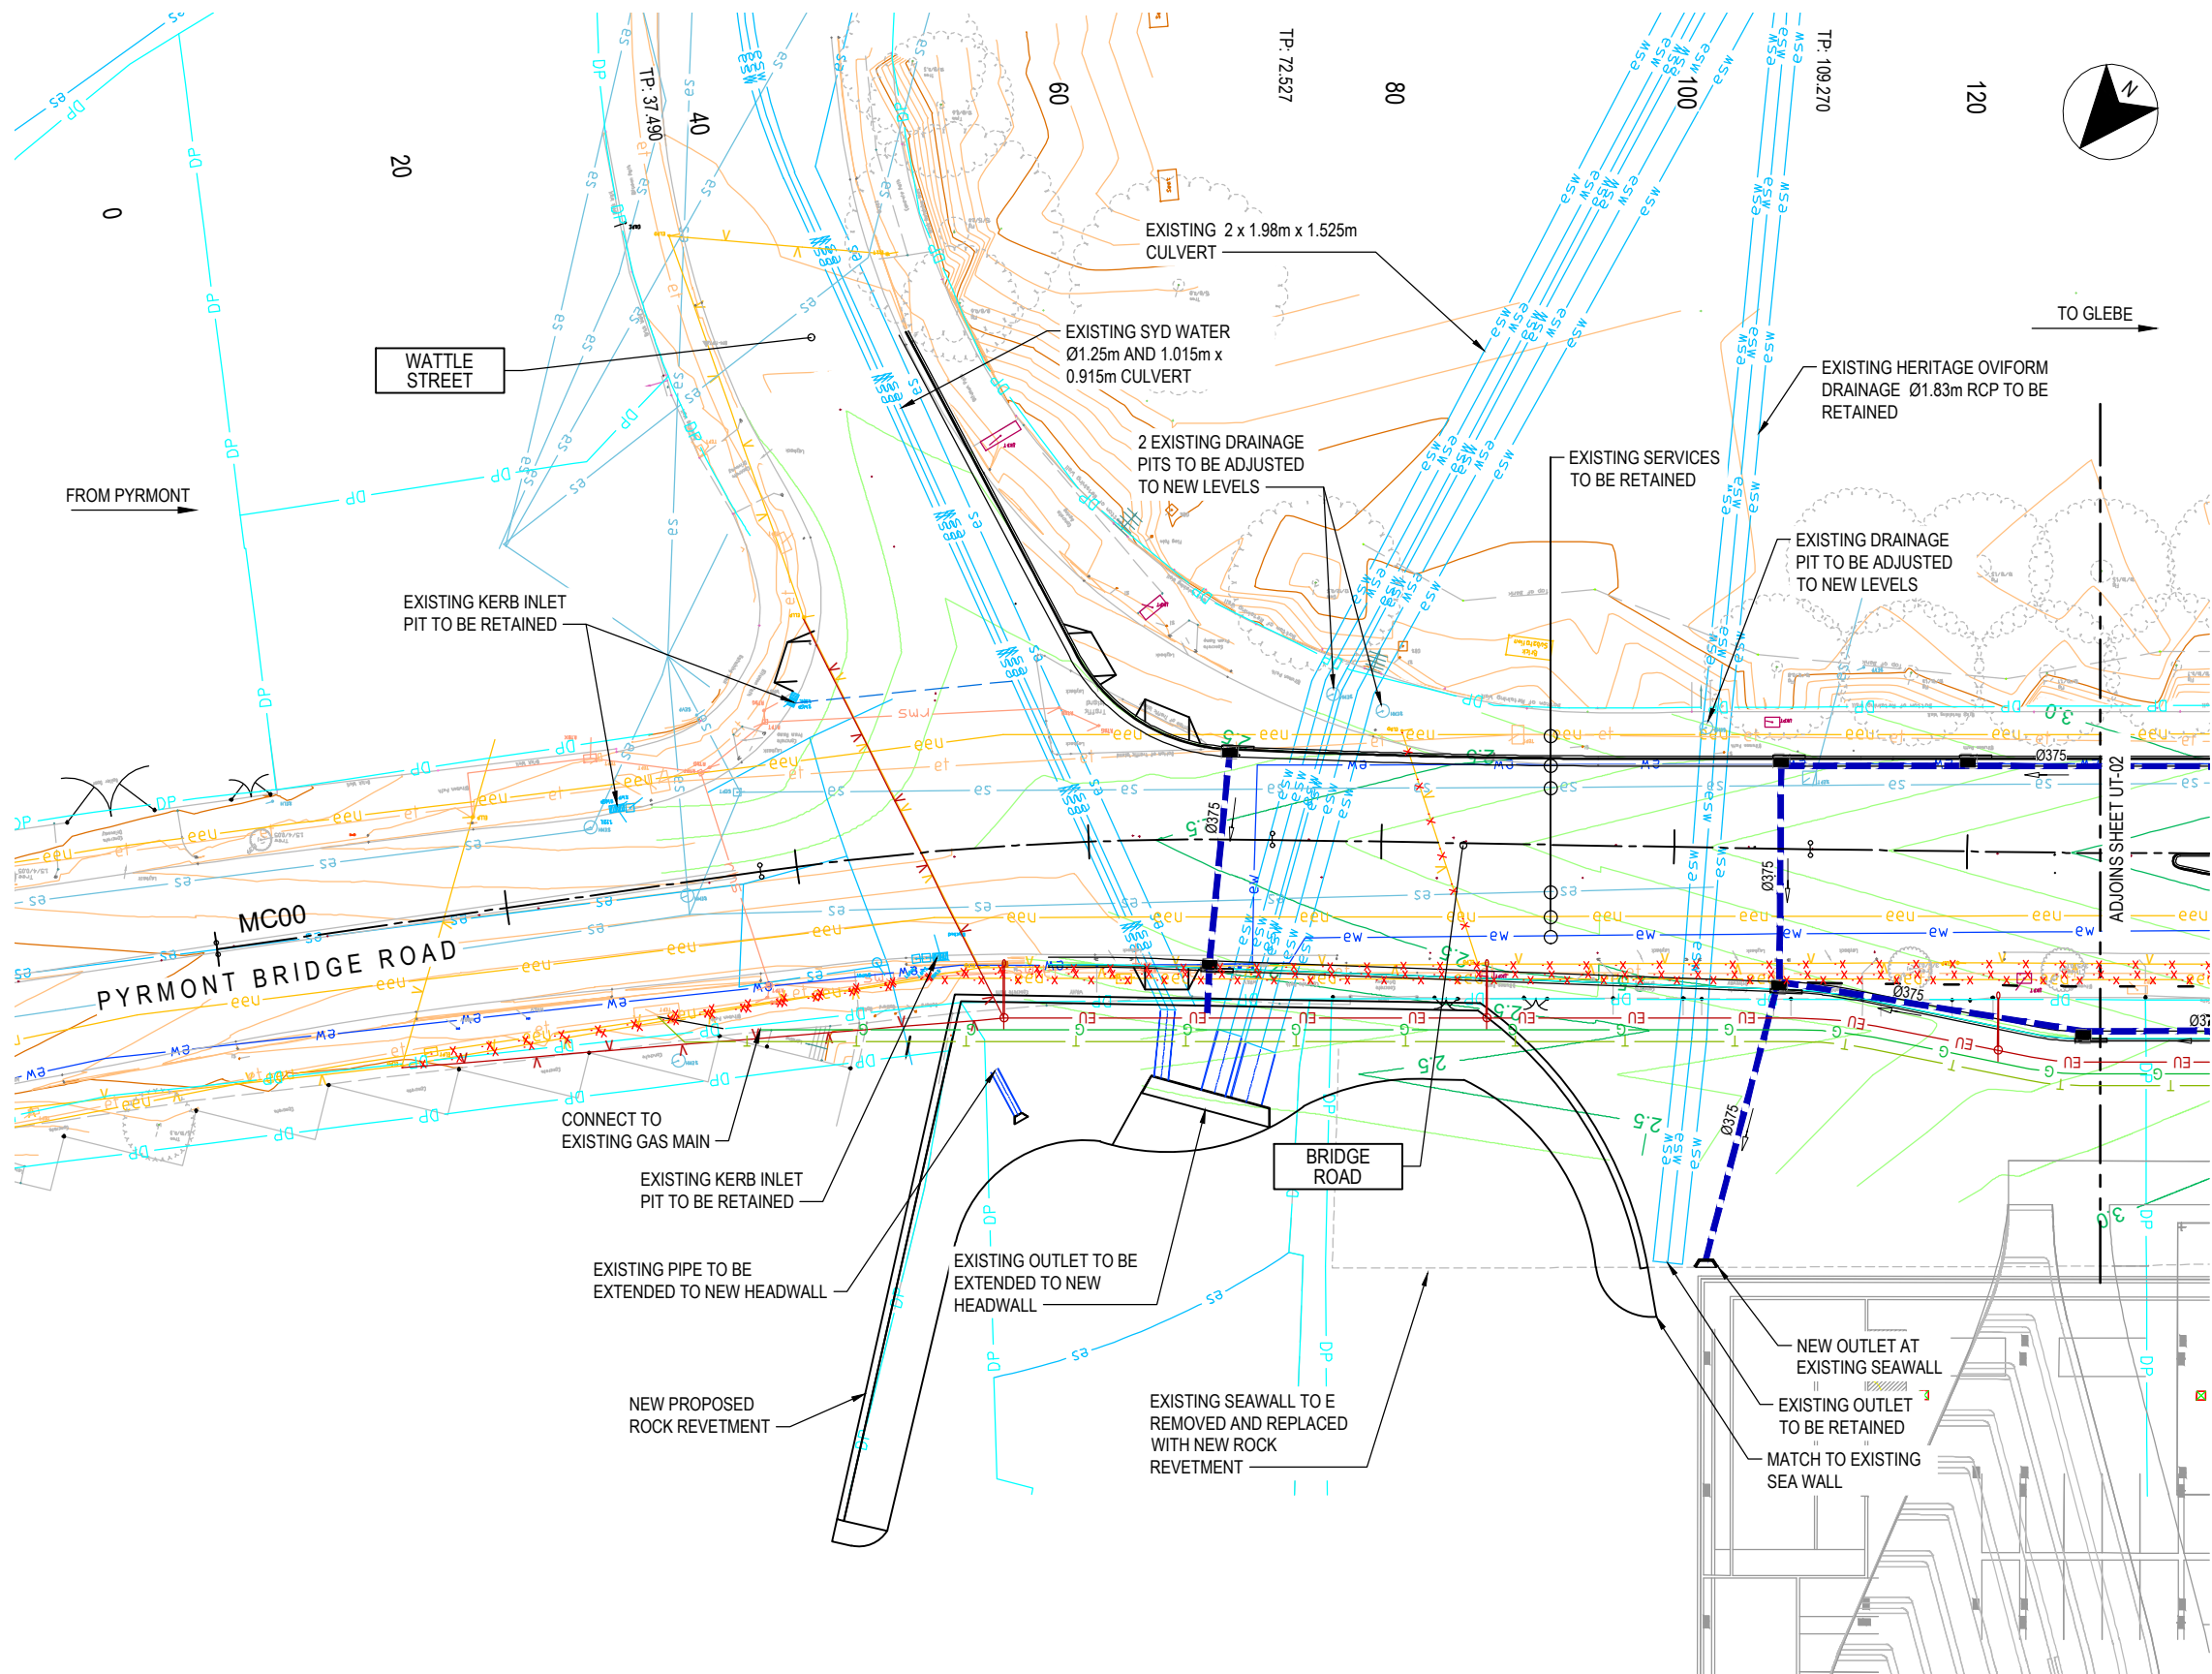

UTILITIES LEGEND

- EU NEW UNDERGROUND DISTRIBUTION (11kV)
- V NEW OVERHEAD POWER LINE
- T NEW TELSTRA COMMUNICATIONS TRENCH WITH PIT
- G NEW GAS MAIN
- PROPOSED NEW STORMWATER DRAINAGE PIT AND PIPE
- EXISTING SERVICE TO BE REMOVED
- eWC EXISTING WATER COURSE
- EXISTING STORMWATER PIPE (DBYD)
- 85.0 EXISTING SURFACE CONTOURS MAJOR
- EXISTING SURFACE CONTOURS MINOR
- 85.0 DESIGN SURFACE CONTOURS MAJOR
- DESIGN SURFACE CONTOURS MINOR
- NEW LIGHT POLE

NOTES

- ATTENTION IS DIRECTED TO THE POSSIBLE EXISTENCE OF UNDERGROUND UTILITIES NOT SHOWN ON THE DRAWINGS, OR AT LOCATIONS OR ELEVATIONS DIFFERENT FROM THOSE SHOWN ON THE DRAWINGS. THE EXACT LOCATION OF EACH UNDERGROUND UTILITY SHALL BE VERIFIED ON SITE PRIOR TO DOING ANY WORK THAT MAY DAMAGE SUCH UTILITY.
- FOR EXISTING SERVICES LEGEND REFER TO SHEET UT-1000.
- ASBESTOS CONDUITS HAVE BEEN IDENTIFIED. THE APPROPRIATE WMS PROCEDURES MUST BE USED WHERE ASBESTOS IS PRESENT.
- EXISTING OVERHEAD ELECTRICAL ASSETS ARE TO BE RELOCATED. REFER TO ENDEAVOUR ENERGY DESIGN (ARP3473, ARP3474 AND ARP3476) FOR DETAILS.
- EXISTING UNDERGROUND TELECOMMUNICATIONS ASSETS ARE TO BE RELOCATED. REFER TO TELSTRA DESIGN DRAWING FILE (S.1 185765/01) FOR DETAILS.

UTILITY DISCLAIMER


UTILITY INFORMATION SHOWN ON THE PLANS DOES NOT DEPICT ANY MORE THAN THE PRESENCE OF A SERVICE, BASED ON AVAILABLE DOCUMENTARY EVIDENCE. THE PRESENCE OF A UTILITY SERVICE, ITS SIZE AND LOCATION SHOULD BE CONFIRMED BY FIELD INSPECTION, PRIOR TO THE COMMENCEMENT OF ROADWORKS AND THE RELEVANT UTILITY PLANS OBTAINED BY DIALLING PH 1100 OR FAX 1300 652 077 (DIAL BEFORE YOU DIG). CAUTION SHOULD BE EXERCISED WHEN WORKING IN THE VICINITY OF ALL UTILITY SERVICES.



NOT FOR CONSTRUCTION

DRAWING FILE LOCATION / NAME \\mottmac\project\Sydney\Projects\38xxxx\385951 Sydney Fish Markets\04 Working\01 Drafting\Civil\Drawings\CI-UT1-B20 UT-0301.dwg				DESIGN LOT CODE		DESIGN MODEL FILE(S) USED FOR DOCUMENTATION OF THIS DRAWING				PLOT DATE / TIME 25/9/2019 5:34:12 PM		PLOT BY PAC82679		CLIENT		ULTIMO - CITY OF SYDNEY MR 00000 - BRIDGE ROAD SYDNEY FISH MARKET BRIDGE ROAD UPGRADE FROM WATTLE STREET TO WENTWORTH PARK ROAD DRAINAGE AND PUBLIC UTILITIES PLAN		A3									
EXTERNAL REFERENCE FILES				REV	DATE	AMENDMENT / REVISION DESCRIPTION				WVR No.		APPROVAL		SCALES ON A3 SIZE DRAWING				DRAWINGS / DESIGN PREPARED BY									
				0	9.10.2018	ISSUED FOR CONCEPT DESIGN						B.SOO		0 5 10 15 20 PLAN 1:500				 Level 10, 383 Kent Street Sydney, NSW 2000 Australia PO Box Q1678, CIVB Sydney NSW 1230, Australia T +61 (0)2 9098 6800 W www.mottmac.com									
				1	25.09.2019	RE-ISSUED FOR CONCEPT DESIGN						B.SOO															
														CO-ORDINATE SYSTEM MGA ZONE 56				HEIGHT DATUM AHD		MM DRAWING NUMBER CI-UT1-B20 UT-0301							
																				DRAWN GA.PACIBEN 25.09.19							
																				DRG CHECK B.SOO 25.09.19							
																				DESIGN GA.PACIBEN 25.09.19							
																				DESIGN CHECK V.SOFREVSKI 25.09.19							
																				DESIGN MNGR B.SOO 25.09.19							
																				PROJECT MNGR G.BABCOCK 25.09.19							
														PREPARED FOR URBAN GROWTH				RMS REGISTRATION No. DS2018/XXXXXX				PART 01					
																		ISSUE STATUS CONCEPT DESIGN				EDMS No.		SHEET No. UT-0301		ISSUE 1	

THIS DRAWING MAY BE PREPARED IN COLOUR AND MAY BE INCOMPLETE IF COPIED

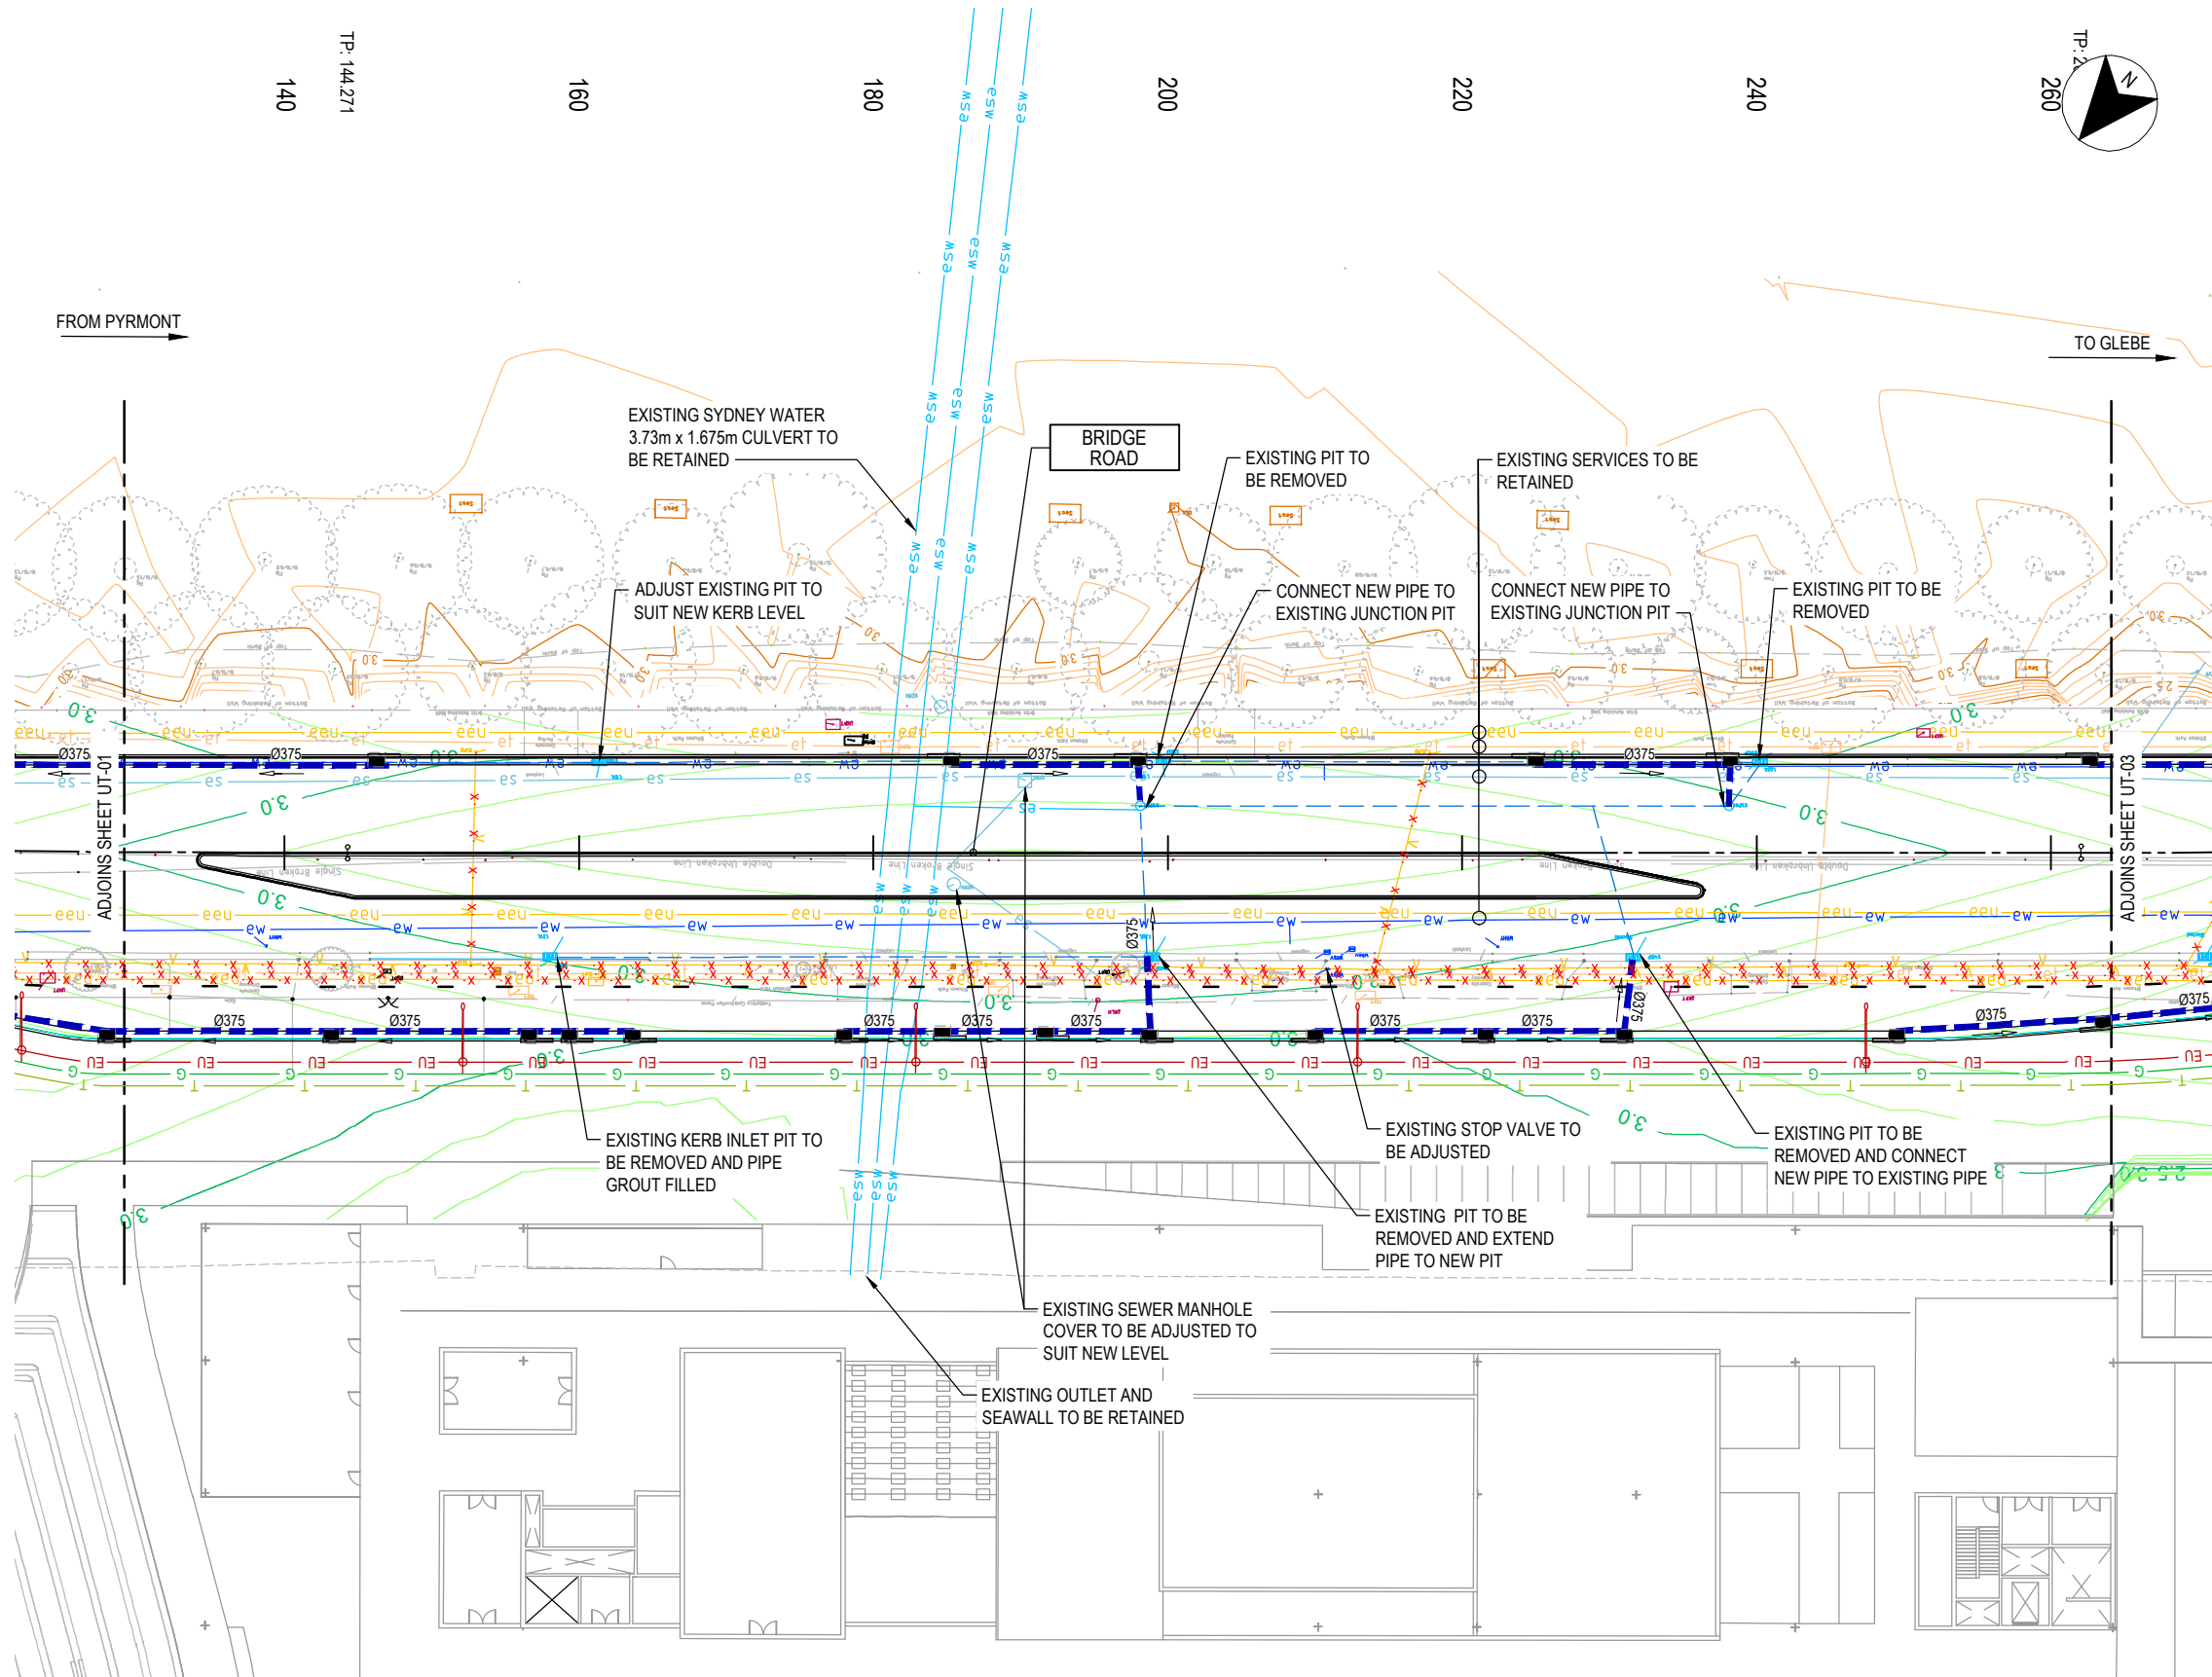

- ### UTILITIES LEGEND
- EU NEW UNDERGROUND DISTRIBUTION (11kV)
 - V NEW OVERHEAD POWER LINE
 - T NEW TELSTRA COMMUNICATIONS TRENCH WITH PIT
 - G NEW GAS MAIN
 - PROPOSED NEW STORMWATER DRAINAGE PIT AND PIPE
 - EXISTING SERVICE TO BE REMOVED
 - eWC EXISTING WATER COURSE
 - EXISTING STORMWATER PIPE (DBYD)
 - 85.0 EXISTING SURFACE CONTOURS MAJOR
 - EXISTING SURFACE CONTOURS MINOR
 - 85.0 DESIGN SURFACE CONTOURS MAJOR
 - DESIGN SURFACE CONTOURS MINOR
 - NEW LIGHT POLE

- ### NOTES
- ATTENTION IS DIRECTED TO THE POSSIBLE EXISTENCE OF UNDERGROUND UTILITIES NOT SHOWN ON THE DRAWINGS, OR AT LOCATIONS OR ELEVATIONS DIFFERENT FROM THOSE SHOWN ON THE DRAWINGS. THE EXACT LOCATION OF EACH UNDERGROUND UTILITY SHALL BE VERIFIED ON SITE PRIOR TO DOING ANY WORK THAT MAY DAMAGE SUCH UTILITY.
 - FOR EXISTING SERVICES LEGEND REFER TO SHEET UT-1000.
 - ASBESTOS CONDUITS HAVE BEEN IDENTIFIED. THE APPROPRIATE WMS PROCEDURES MUST BE USED WHERE ASBESTOS IS PRESENT.
 - EXISTING OVERHEAD ELECTRICAL ASSETS ARE TO BE RELOCATED. REFER TO ENDEAVOUR ENERGY DESIGN (ARP3473, ARP3474 AND ARP3476) FOR DETAILS.
 - EXISTING UNDERGROUND TELECOMMUNICATIONS ASSETS ARE TO BE RELOCATED. REFER TO TELSTRA DESIGN DRAWING FILE (S.1 185765/01) FOR DETAILS.

UTILITY DISCLAIMER
UTILITY INFORMATION SHOWN ON THE PLANS DOES NOT DEPICT ANY MORE THAN THE PRESENCE OF A SERVICE, BASED ON AVAILABLE DOCUMENTARY EVIDENCE. THE PRESENCE OF A UTILITY SERVICE, ITS SIZE AND LOCATION SHOULD BE CONFIRMED BY FIELD INSPECTION, PRIOR TO THE COMMENCEMENT OF ROADWORKS AND THE RELEVANT UTILITY PLANS OBTAINED BY DIALLING PH 1100 OR FAX 1300 652 077 (DIAL BEFORE YOU DIG). CAUTION SHOULD BE EXERCISED WHEN WORKING IN THE VICINITY OF ALL UTILITY SERVICES.




NOT FOR CONSTRUCTION

DRAWING FILE LOCATION / NAME \\mottmac\project\Sydney\Projects\38xxxx\385951 Sydney Fish Markets\04 Working\01 Drafting\Civil\Drawings\CI-UT1-B20 UT-0302.dwg				DESIGN LOT CODE		DESIGN MODEL FILE(S) USED FOR DOCUMENTATION OF THIS DRAWING		PLOT DATE / TIME 25/9/2019 5:34:29 PM		PLOT BY PAC82679		CLIENT ULTIMO - CITY OF SYDNEY MR 00000 - BRIDGE ROAD SYDNEY FISH MARKET BRIDGE ROAD UPGRADE FROM WATTLE STREET TO WENTWORTH PARK ROAD DRAINAGE AND PUBLIC UTILITIES PLAN SHEET 2 OF 3		A3	
EXTERNAL REFERENCE FILES				REV	DATE	AMENDMENT / REVISION DESCRIPTION		WVR No.	APPROVAL	SCALES ON A3 SIZE DRAWING		DRAWINGS / DESIGN PREPARED BY		TITLE	
				0	9.10.2018	ISSUED FOR CONCEPT DESIGN			B.SOO	0 5 10 15 20 PLAN		Mott MacDonald Level 10, 383 Kent Street Sydney, NSW 2000 Australia PO Box Q1678, QVB Sydney NSW 1230, Australia T +61 (0)2 9098 6800 W www.mottmac.com		DRAWN GA.PACIBEN	
				1	25.09.2019	RE-ISSUED FOR CONCEPT DESIGN			B.SOO	1:500		DESIGN GA.PACIBEN		DATE 25.09.19	
										CO-ORDINATE SYSTEM MGA ZONE 56		DESIGN CHECK V.SOFREVSKI		DATE 25.09.19	
										HEIGHT DATUM AHD		DESIGN MNGR B.SOO		DATE 25.09.19	
										MM DRAWING NUMBER CI-UT1-B20 UT-0302		PROJECT MNGR G.BABCOCK		DATE 25.09.19	
												PREPARED FOR URBAN GROWTH			
												RMS REGISTRATION No. DS2018/XXXXXX		PART 01	
												ISSUE STATUS CONCEPT DESIGN		ISSUE 1	
												EDMS No.		SHEET No. UT-0302	

THIS DRAWING MAY BE PREPARED IN COLOUR AND MAY BE INCOMPLETE IF COPIED

50mm ON A3 SIZE ORIGINAL

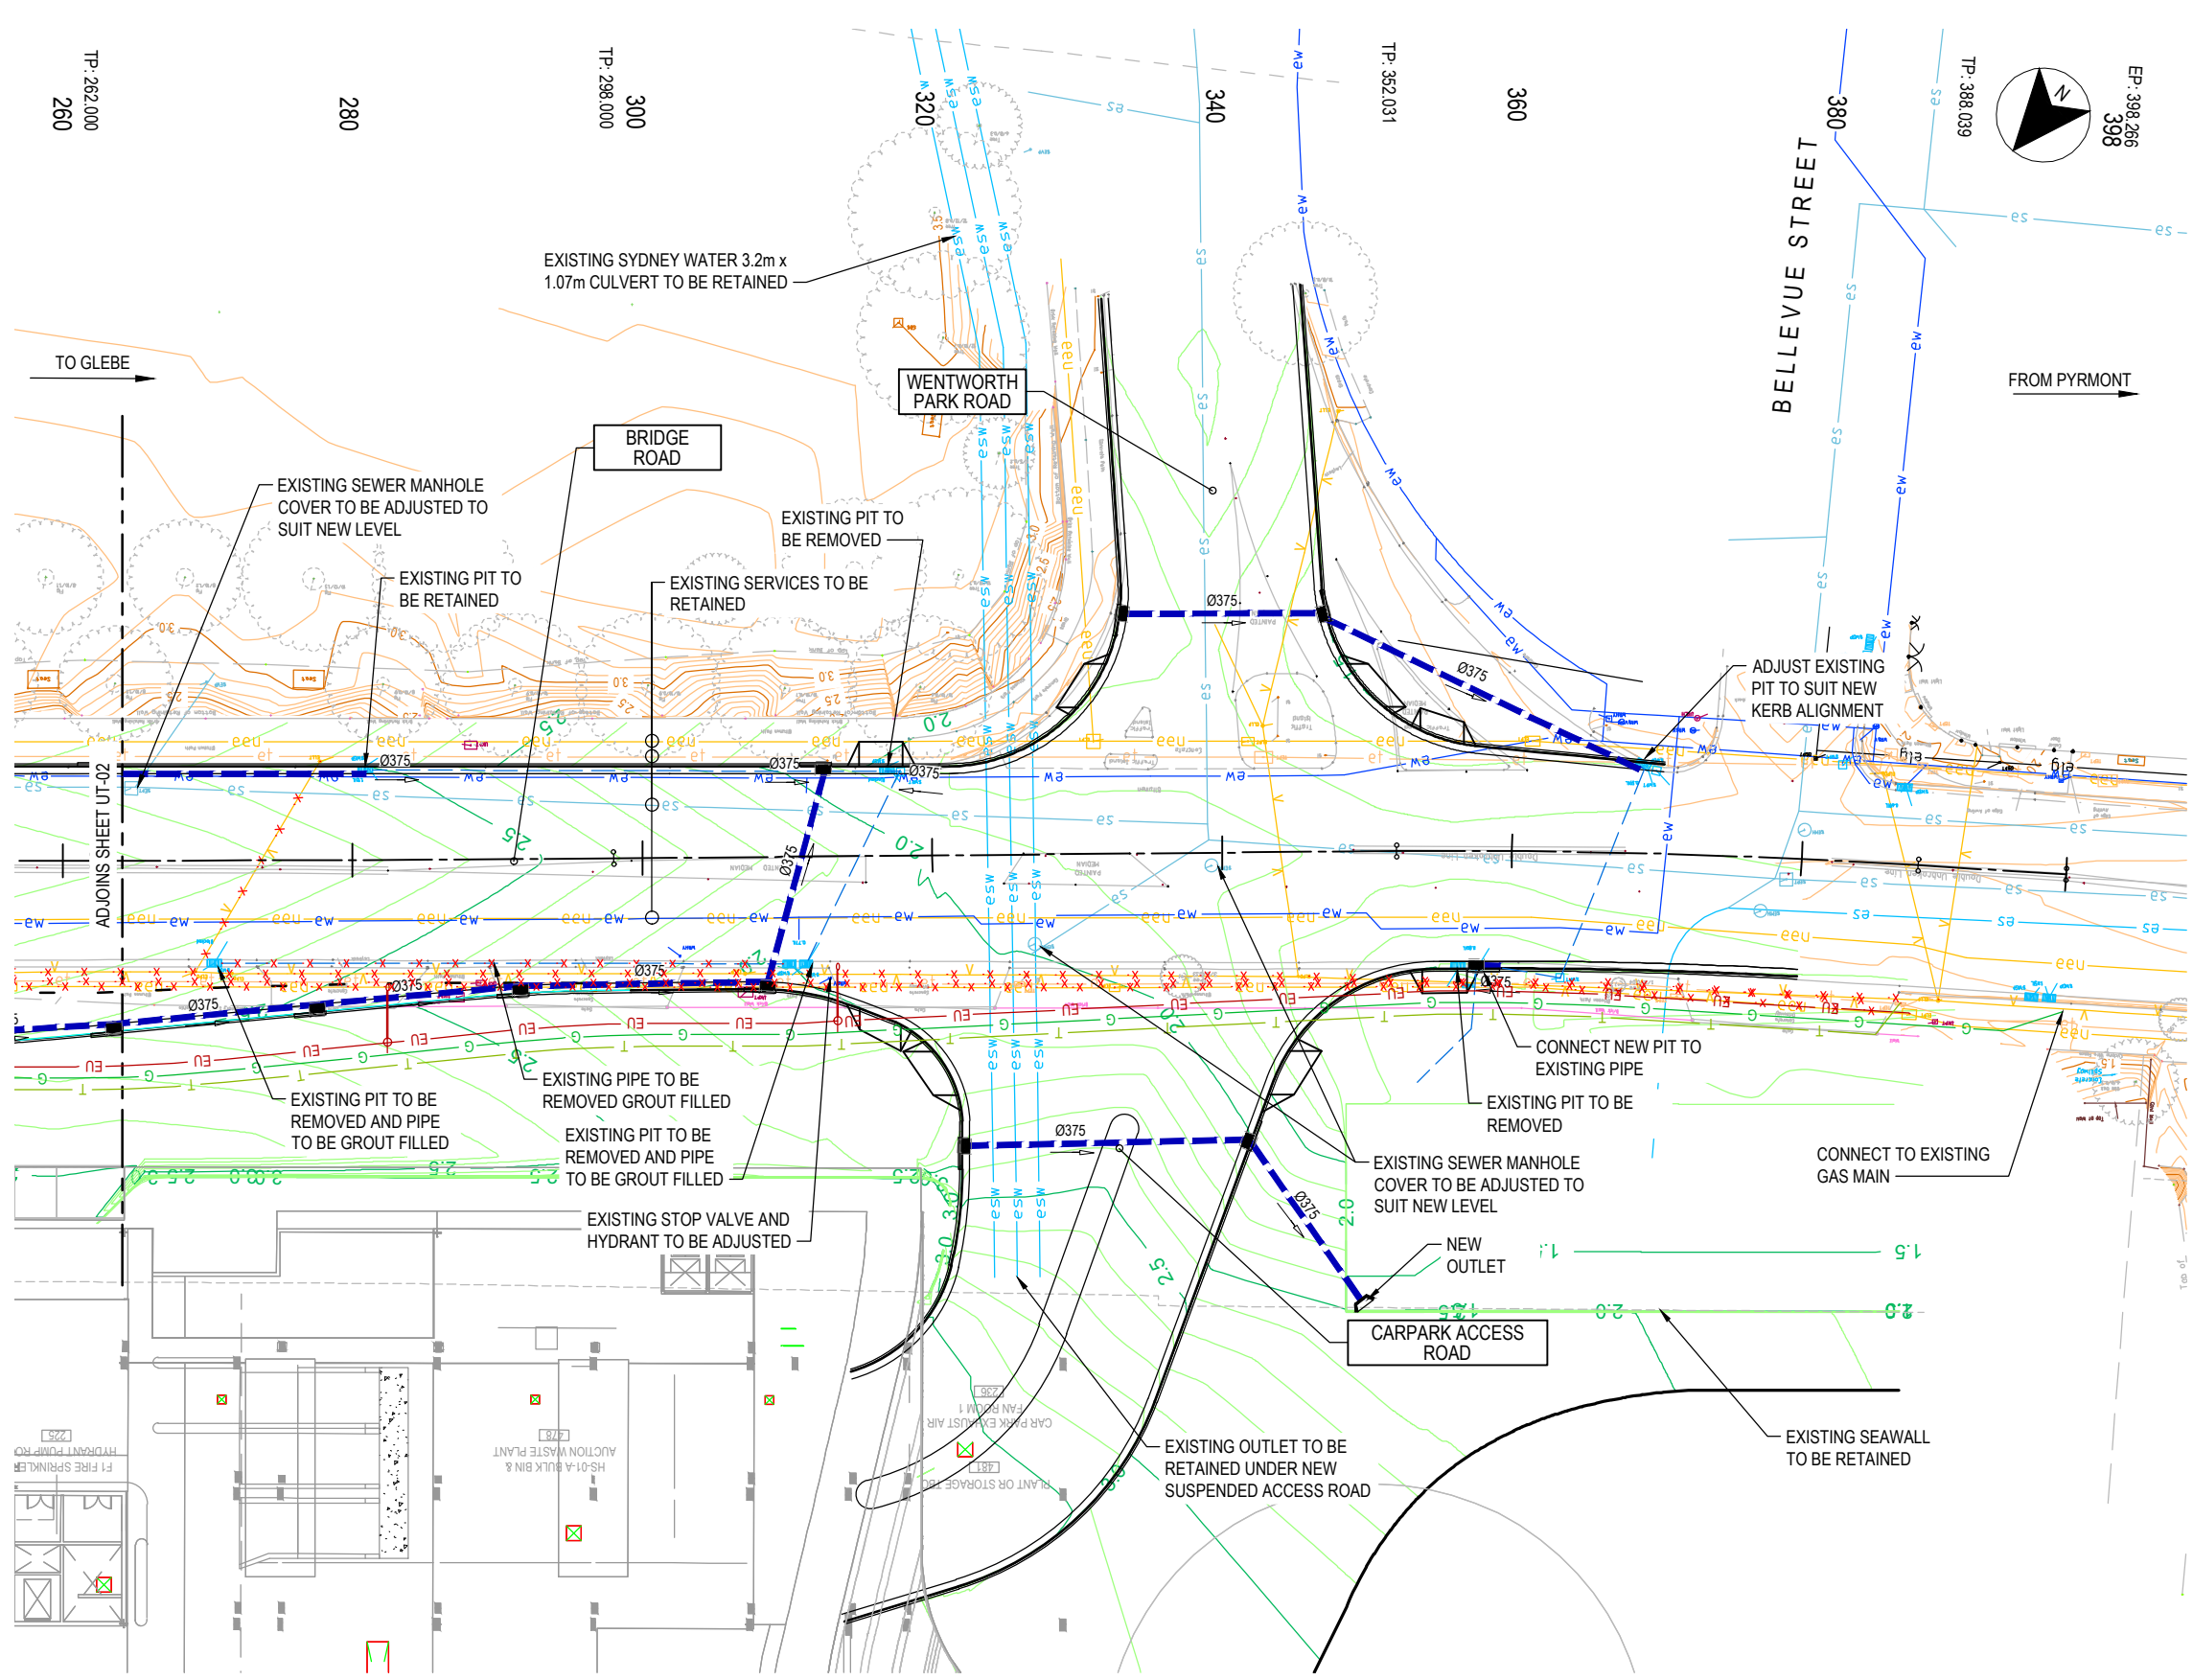

UTILITIES LEGEND

- EU NEW UNDERGROUND DISTRIBUTION (11kV)
- V NEW OVERHEAD POWER LINE
- T NEW TELSTRA COMMUNICATIONS TRENCH WITH PIT
- G NEW GAS MAIN
- PROPOSED NEW STORMWATER DRAINAGE PIT AND PIPE
- EXISTING SERVICE TO BE REMOVED
- eWC EXISTING WATER COURSE
- EXISTING STORMWATER PIPE (DBYD)
- 85.0 EXISTING SURFACE CONTOURS MAJOR
- EXISTING SURFACE CONTOURS MINOR
- 85.0 DESIGN SURFACE CONTOURS MAJOR
- DESIGN SURFACE CONTOURS MINOR
- NEW LIGHT POLE


- NOTES**
- ATTENTION IS DIRECTED TO THE POSSIBLE EXISTENCE OF UNDERGROUND UTILITIES NOT SHOWN ON THE DRAWINGS, OR AT LOCATIONS OR ELEVATIONS DIFFERENT FROM THOSE SHOWN ON THE DRAWINGS. THE EXACT LOCATION OF EACH UNDERGROUND UTILITY SHALL BE VERIFIED ON SITE PRIOR TO DOING ANY WORK THAT MAY DAMAGE SUCH UTILITY.
 - FOR EXISTING SERVICES LEGEND REFER TO SHEET UT-1000.
 - ASBESTOS CONDUITS HAVE BEEN IDENTIFIED. THE APPROPRIATE WMS PROCEDURES MUST BE USED WHERE ASBESTOS IS PRESENT.
 - EXISTING OVERHEAD ELECTRICAL ASSETS ARE TO BE RELOCATED. REFER TO ENDEAVOUR ENERGY DESIGN (ARP3473, ARP3474 AND ARP3476) FOR DETAILS.
 - EXISTING UNDERGROUND TELECOMMUNICATIONS ASSETS ARE TO BE RELOCATED. REFER TO TELSTRA DESIGN DRAWING FILE (S.1 185765/01) FOR DETAILS.
- UTILITY DISCLAIMER**
- UTILITY INFORMATION SHOWN ON THE PLANS DOES NOT DEPICT ANY MORE THAN THE PRESENCE OF A SERVICE, BASED ON AVAILABLE DOCUMENTARY EVIDENCE. THE PRESENCE OF A UTILITY SERVICE, ITS SIZE AND LOCATION SHOULD BE CONFIRMED BY FIELD INSPECTION, PRIOR TO THE COMMENCEMENT OF ROADWORKS AND THE RELEVANT UTILITY PLANS OBTAINED BY DIALLING PH 1100 OR FAX 1300 652 077 (DIAL BEFORE YOU DIG). CAUTION SHOULD BE EXERCISED WHEN WORKING IN THE VICINITY OF ALL UTILITY SERVICES.



NOT FOR CONSTRUCTION

DRAWING FILE LOCATION / NAME \\mottmac\project\Sydney\Projects\38xxxx\385951 Sydney Fish Markets\04 Working\01 Drafting\Civil\Drawings\CI-UT1-B20 UT-0303.dwg				DESIGN LOT CODE		DESIGN MODEL FILE(S) USED FOR DOCUMENTATION OF THIS DRAWING		PLOT DATE / TIME 25/9/2019 5:35:02 PM		PLOT BY PAC82679		CLIENT ULTIMO - CITY OF SYDNEY MR 00000 - BRIDGE ROAD SYDNEY FISH MARKET BRIDGE ROAD UPGRADE FROM WATTLE STREET TO WENTWORTH PARK ROAD DRAINAGE AND PUBLIC UTILITIES PLAN		SHEET 3 OF 3	
EXTERNAL REFERENCE FILES				REV	DATE	AMENDMENT / REVISION DESCRIPTION		WVR No.	APPROVAL	SCALES ON A3 SIZE DRAWING		DRAWINGS / DESIGN PREPARED BY		TITLE	
				0	9.10.2018	ISSUED FOR CONCEPT DESIGN			B.SOO	0 5 10 15 20 PLAN		Mott MacDonald Level 10, 383 Kent Street Sydney, NSW 2000 Australia PO Box Q1678, QVB Sydney NSW 1230, Australia T +61 (0)2 9098 6800 W www.mottmac.com		DRAWN GA.PACIBEN	
				1	25.09.2019	RE-ISSUED FOR CONCEPT DESIGN			B.SOO	1:500		DESIGN GA.PACIBEN		DATE 25.09.19	
										CO-ORDINATE SYSTEM MGA ZONE 56		DESIGN CHECK V.SOFREVSKI		DATE 25.09.19	
										HEIGHT DATUM AHD		DESIGN MNGR B.SOO		DATE 25.09.19	
										MM DRAWING NUMBER CI-UT1-B20 UT-0303		PROJECT MNGR G.BABCOCK		DATE 25.09.19	
												PREPARED FOR URBAN GROWTH			
												RMS REGISTRATION No. DS2018/XXXXXX		PART 01	
												ISSUE STATUS CONCEPT DESIGN		ISSUE 1	
												EDMS No.		SHEET No. UT-0303	

THIS DRAWING MAY BE PREPARED IN COLOUR AND MAY BE INCOMPLETE IF COPIED

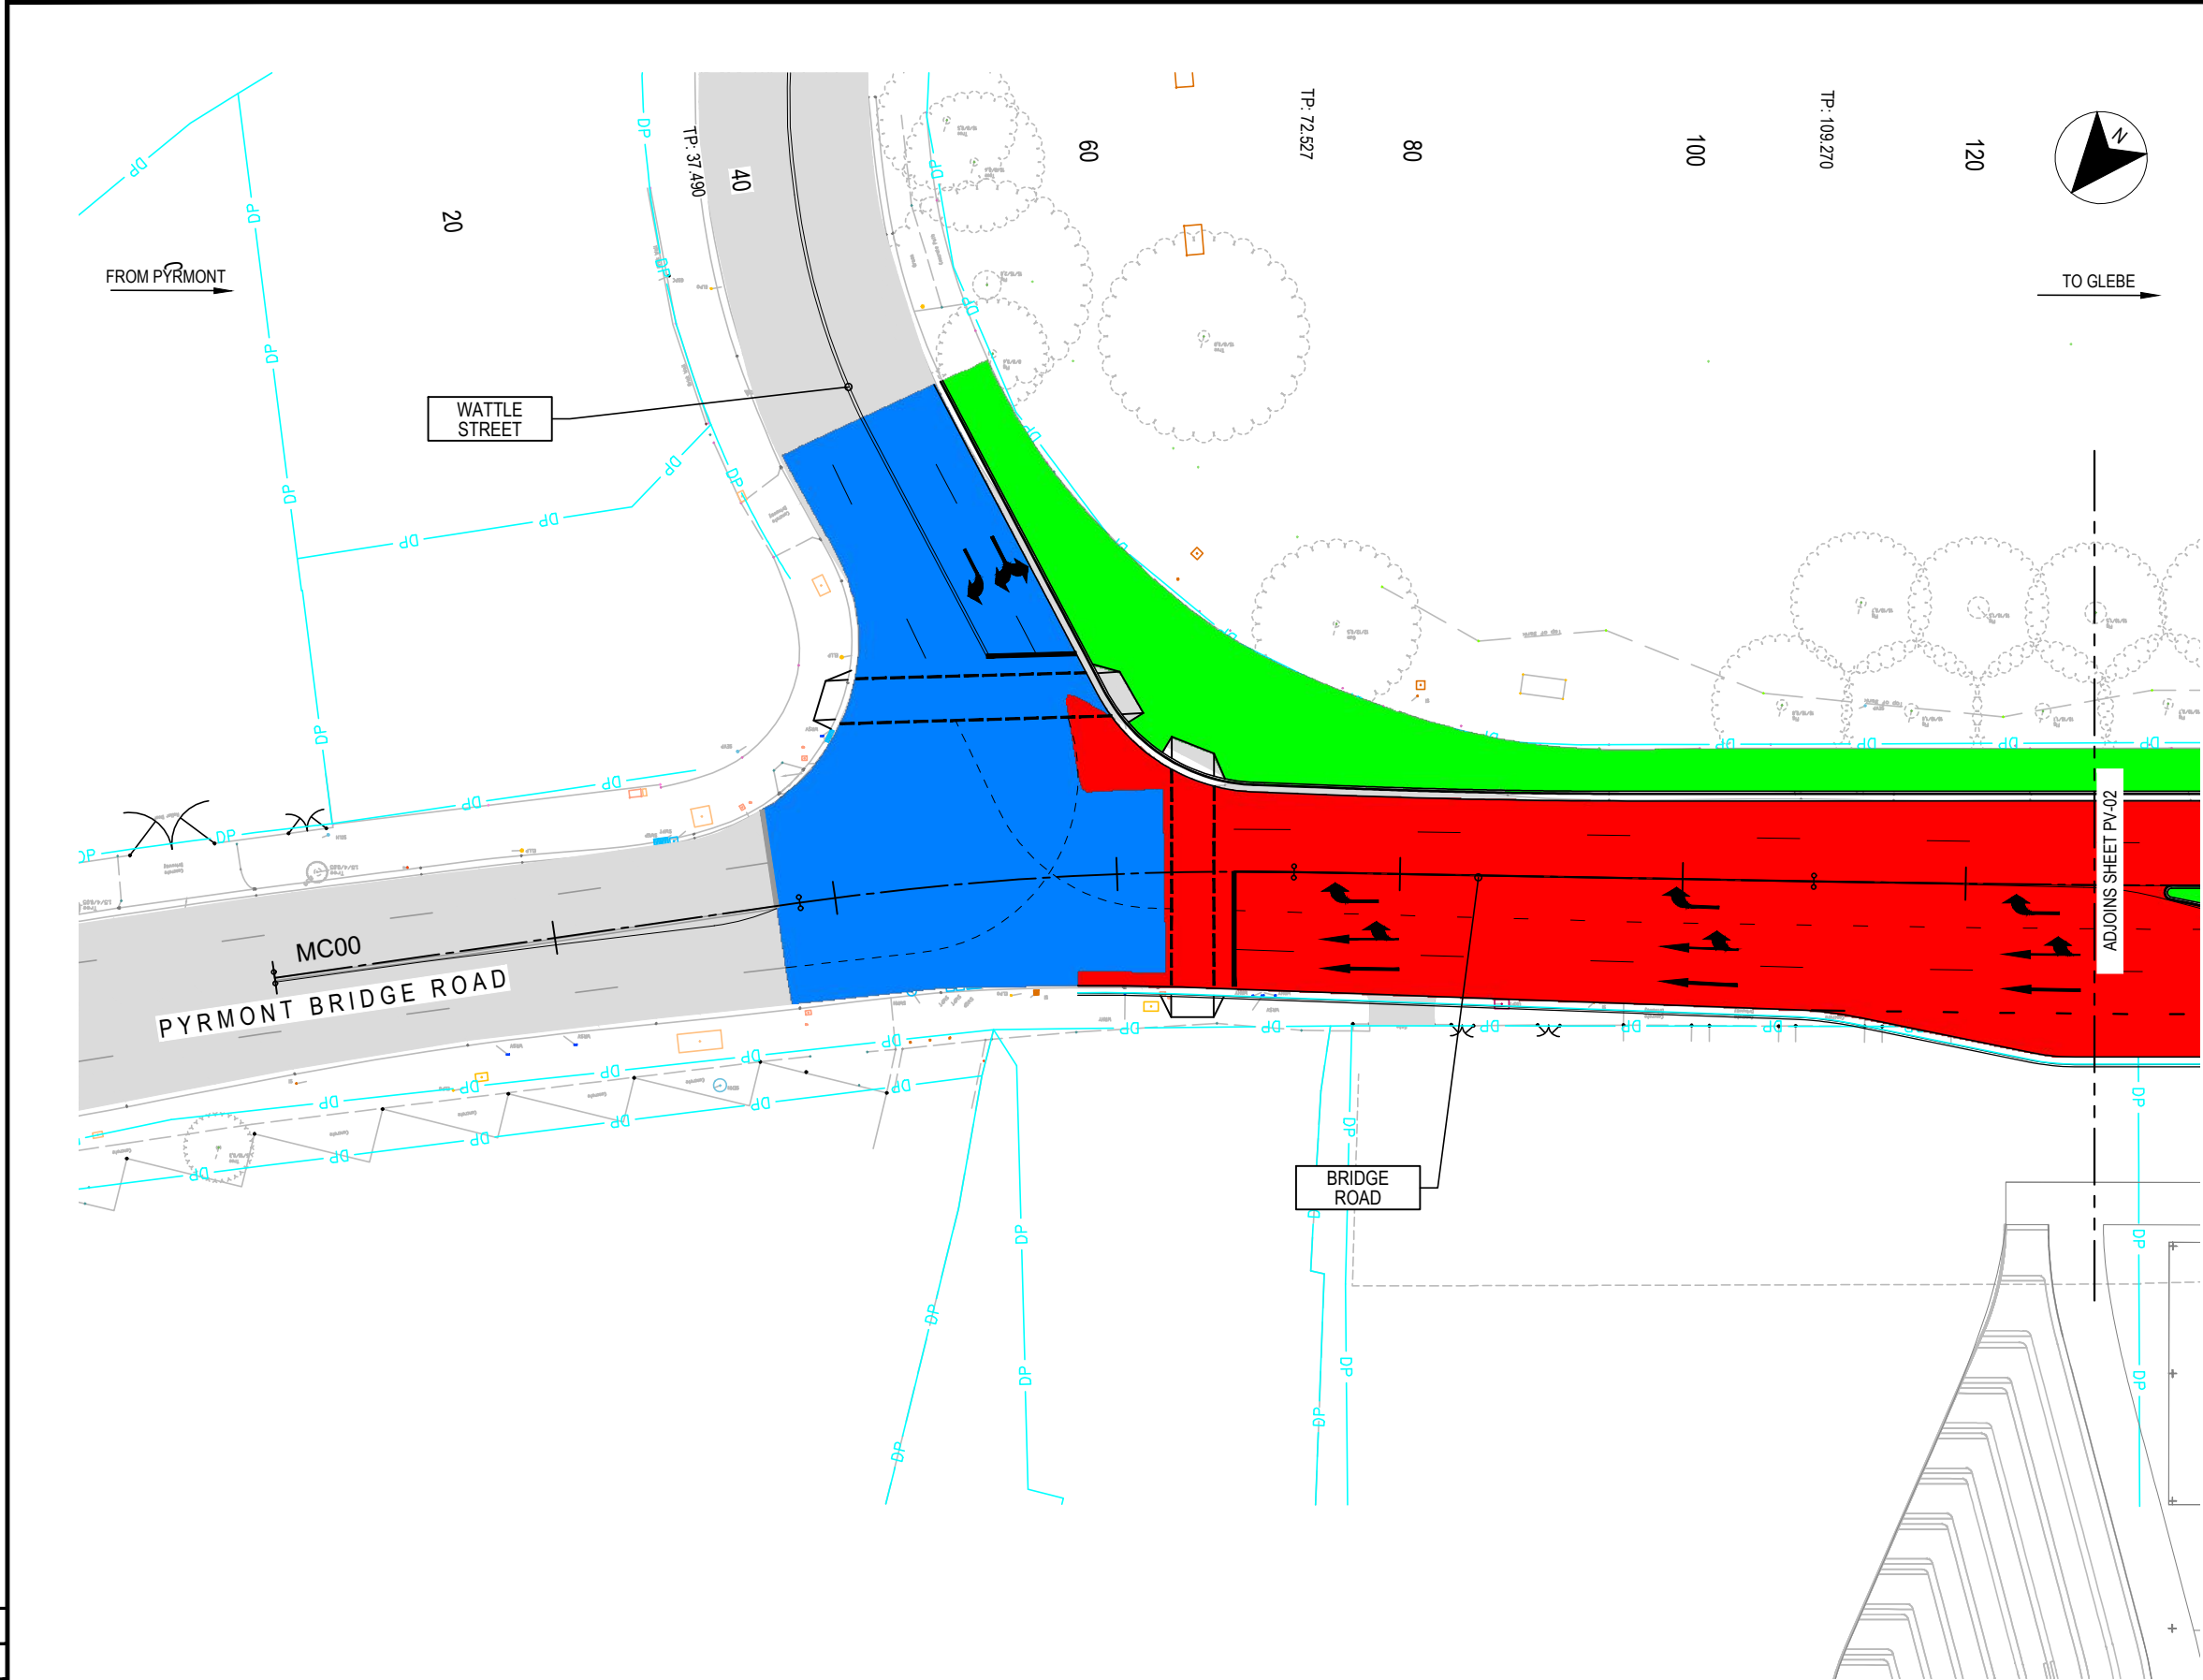

PAVEMENT LEGEND


	EXISTING DP BOUNDARY
	PAVEMENT TYPE 1 - NEW FULL DEPTH PAVEMENT
	PAVEMENT TYPE 2 - AC CORRECTIVE OVERLAY
	PAVEMENT TYPE 3 - CONCRETE PAVEMENT
	EXISTING PAVEMENT

- NOTES
- PAVEMENT PROFILES TO BE DEVELOPED IN CONJUNCTION WITH RMS DURING DETAILED DESIGN PHASE

NOT FOR CONSTRUCTION

DRAWING FILE LOCATION / NAME \\mottmac\project\Sydney\Projects\38xxxx\385951 Sydney Fish Markets\04 Working\01 Drafting\Civil\Drawings\CI-PV1-B20 PV-0301.dwg						DESIGN LOT CODE		DESIGN MODEL FILE(S) USED FOR DOCUMENTATION OF THIS DRAWING				PLOT DATE / TIME 25/9/2019 5:26:17 PM		PLOT BY PAC82679		CLIENT		ULTIMO - CITY OF SYDNEY MR 00000 - BRIDGE ROAD SYDNEY FISH MARKET BRIDGE ROAD UPGRADE FROM WATTLE STREET TO WENTWORTH PARK ROAD PAVEMENT PLAN SHEET 1 OF 3		A3	
EXTERNAL REFERENCE FILES						REV		DATE		AMENDMENT / REVISION DESCRIPTION				WVR No.		APPROVAL		SCALES ON A3 SIZE DRAWING				DRAWINGS / DESIGN PREPARED BY				TITLE		NAME		DATE		 UrbanGrowth NSW Development Corporation		RMS REGISTRATION No.		DS2018/XXXXXX		PART 01	
						0 1		9.10.2018 25.09.2019		ISSUED FOR CONCEPT DESIGN RE-ISSUED FOR CONCEPT DESIGN						B.SOO B.SOO						 Level 10, 383 Kent Street Sydney, NSW 2000 Australia PO Box Q1678, QVB Sydney NSW 1230, Australia T +61 (0)2 9098 6800 W www.mottmac.com				DRAWN		GA.PACIBEN		25.09.19				DRG CHECK		B.SOO		25.09.19		DESIGN		GA.PACIBEN		25.09.19		DESIGN CHECK		V.SOFREVSKI		25.09.19		DESIGN MNGR		B.SOO		25.09.19		PROJECT MNGR		G.BABCOCK		25.09.19		ISSUE STATUS		CONCEPT DESIGN		EDMS No.		SHEET No. PV-0301		ISSUE 1	
																										CO-ORDINATE SYSTEM MGA ZONE 56		HEIGHT DATUM AHD		MM DRAWING NUMBER CI-PV1-B20 PV-0301	</	

THIS DRAWING MAY BE PREPARED IN COLOUR AND MAY BE INCOMPLETE IF COPIED

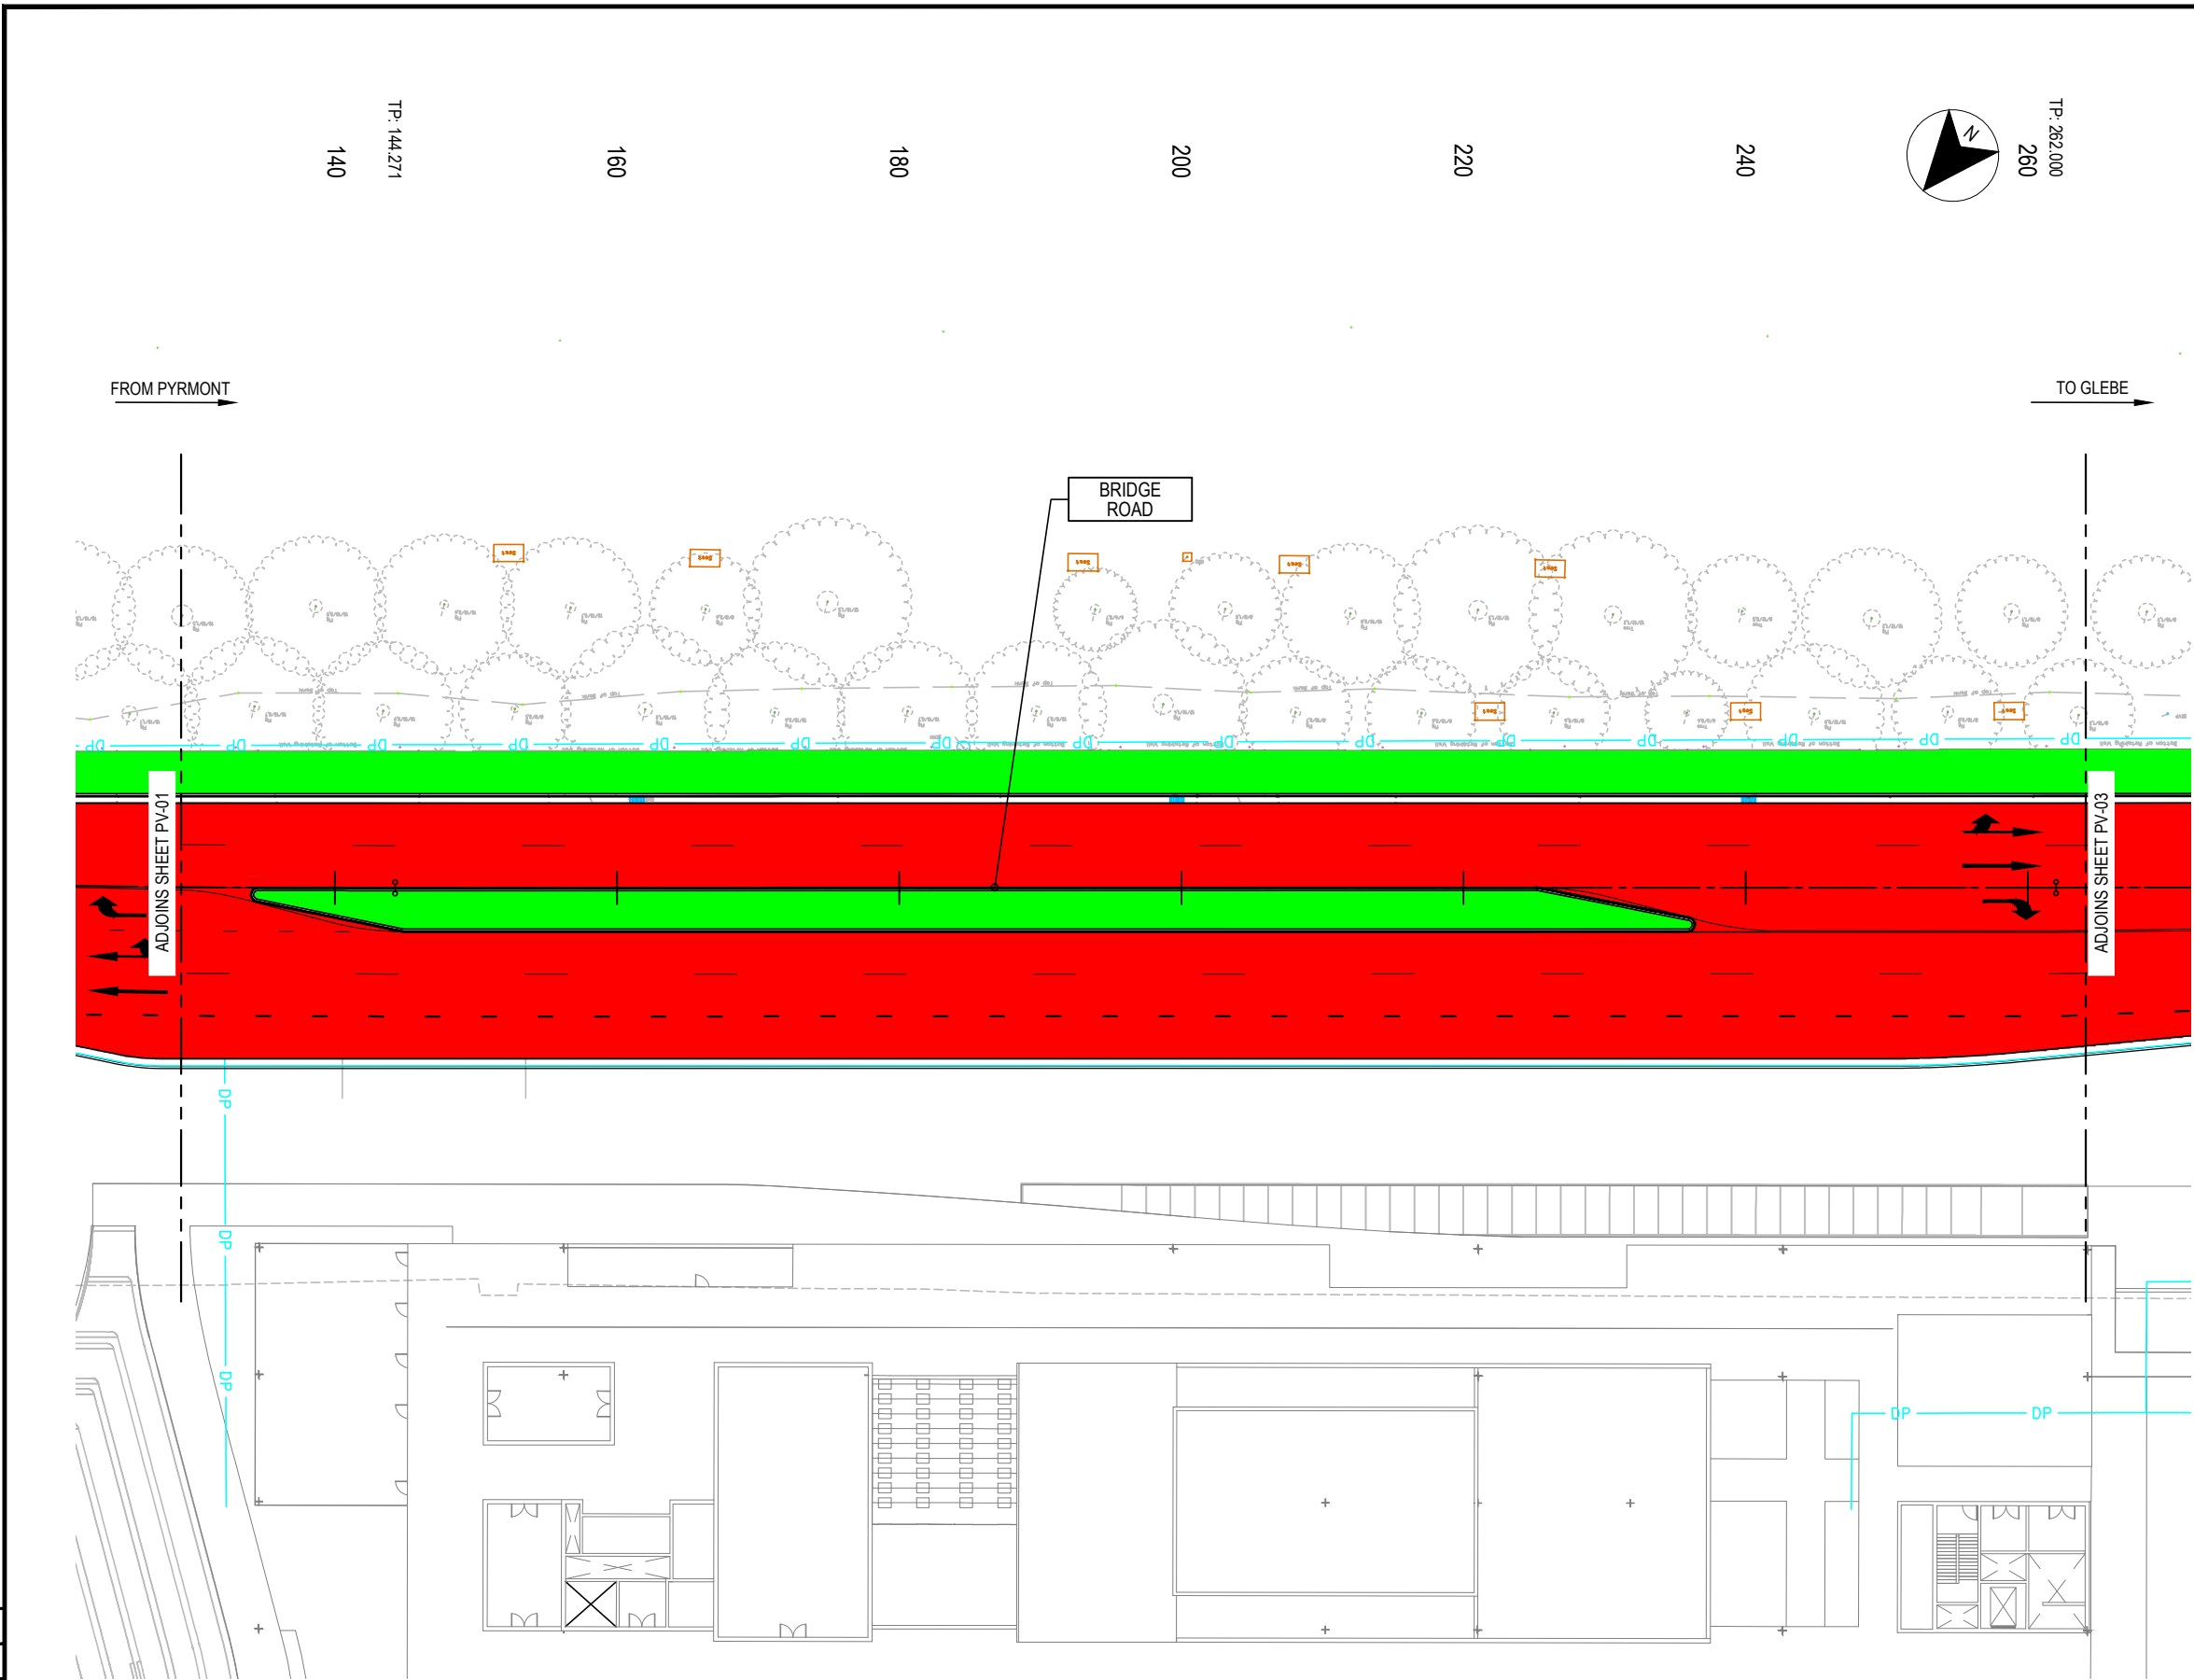

PAVEMENT LEGEND


	EXISTING DP BOUNDARY
	PAVEMENT TYPE 1 - NEW FULL DEPTH PAVEMENT
	PAVEMENT TYPE 2 - AC CORRECTIVE OVERLAY
	PAVEMENT TYPE 3 - CONCRETE PAVEMENT
	EXISTING PAVEMENT

- NOTES
- PAVEMENT PROFILES TO BE DEVELOPED IN CONJUNCTION WITH RMS DURING DETAILED DESIGN PHASE

NOT FOR CONSTRUCTION

DRAWING FILE LOCATION / NAME \\mottmac\project\Sydney\Projects\38xxxx\385951 Sydney Fish Markets\04 Working\01 Drafting\Civil\Drawings\CI-PV1-B20 PV-0302.dwg							DESIGN LOT CODE		DESIGN MODEL FILE(S) USED FOR DOCUMENTATION OF THIS DRAWING				PLOT DATE / TIME 25/9/2019 5:29:51 PM		PLOT BY PAC82679		CLIENT		ULTIMO - CITY OF SYDNEY MR 00000 - BRIDGE ROAD SYDNEY FISH MARKET BRIDGE ROAD UPGRADE FROM WATTLE STREET TO WENTWORTH PARK ROAD PAVEMENT PLAN SHEET 2 OF 3				A3	
EXTERNAL REFERENCE FILES							REV	DATE	AMENDMENT / REVISION DESCRIPTION	WVR No.	APPROVAL	SCALES ON A3 SIZE DRAWING		DRAWINGS / DESIGN PREPARED BY				TITLE	NAME	DATE	 UrbanGrowth NSW Development Corporation		PREPARED FOR URBAN GROWTH		RMS REGISTRATION No. DS2018/XXXXXX		PART 01	
							0	1	9.10.2018 25.09.2019	ISSUED FOR CONCEPT DESIGN RE-ISSUED FOR CONCEPT DESIGN		B.SOO B.SOO	 PLAN		 Level 10, 383 Kent Street Sydney, NSW 2000 Australia PO Box Q1678, QVB Sydney NSW 1230, Australia T +61 (0)2 9098 6800 W www.mottmac.com				DRAWN	GA.PACIBEN									25.09.19	DRG CHECK	B.SOO	25.09.19	
																		DESIGN	GA.PACIBEN	25.09.19									DESIGN CHECK	V.SOFREVSKI	25.09.19	
																													DESIGN MNGR	B.SOO	25.09.19	
																													PROJECT MNGR	G.BABCOCK	25.09.19	

THIS DRAWING MAY BE PREPARED IN COLOUR AND MAY BE INCOMPLETE IF COPIED

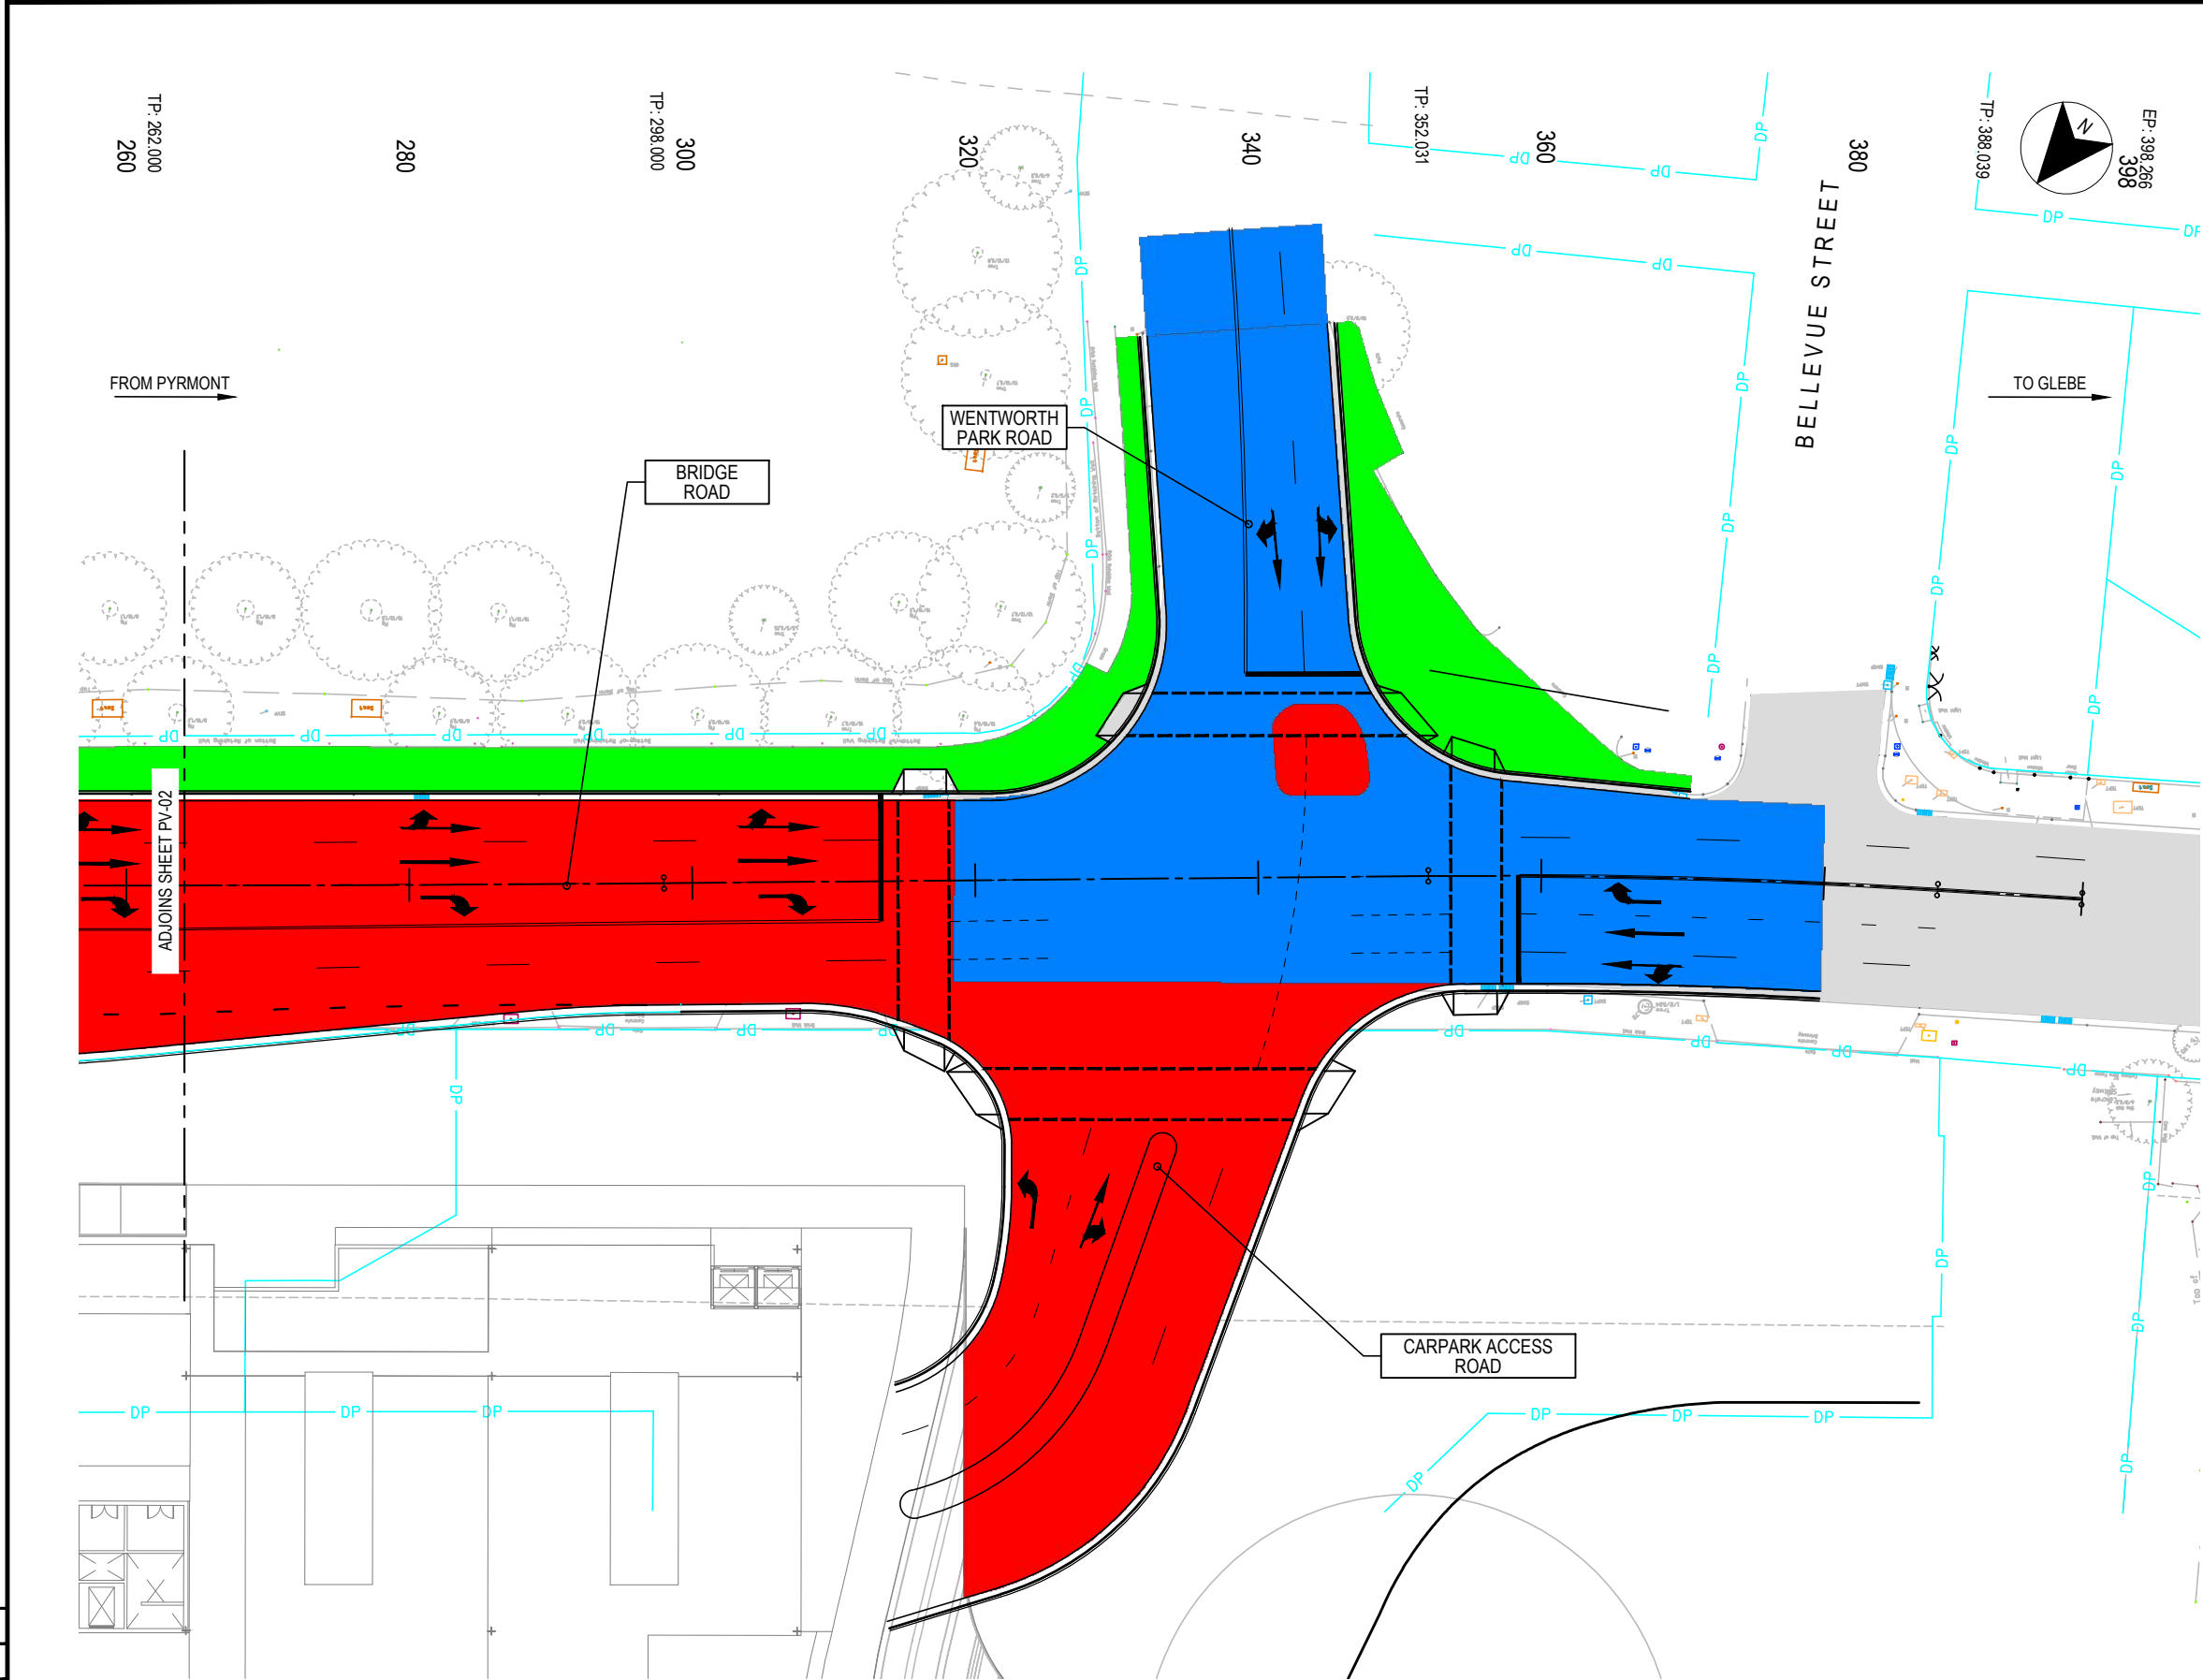


PAVEMENT LEGEND

	EXISTING DP BOUNDARY
	PAVEMENT TYPE 1 - NEW FULL DEPTH PAVEMENT
	PAVEMENT TYPE 2 - AC CORRECTIVE OVERLAY
	PAVEMENT TYPE 3 - CONCRETE PAVEMENT
	EXISTING PAVEMENT

- NOTES
- PAVEMENT PROFILES TO BE DEVELOPED IN CONJUNCTION WITH RMS DURING DETAILED DESIGN PHASE

NOT FOR CONSTRUCTION

 DRAWING FILE LOCATION / NAME \\mottmac\project\Sydney\Projects\38xxxx\385951 Sydney Fish Markets\04 Working\01 Drafting\Civil\Drawings\CI-PV1-B20 PV-0303.dwg						DESIGN LOT CODE		DESIGN MODEL FILE(S) USED FOR DOCUMENTATION OF THIS DRAWING				PLOT DATE / TIME 25/9/2019 5:30:00 PM		PLOT BY PAC82679		CLIENT		ULTIMO - CITY OF SYDNEY MR 00000 - BRIDGE ROAD SYDNEY FISH MARKET BRIDGE ROAD UPGRADE FROM WATTLE STREET TO WENTWORTH PARK ROAD PAVEMENT PLAN SHEET 3 OF 3		A3																							
EXTERNAL REFERENCE FILES						REV		DATE		AMENDMENT / REVISION DESCRIPTION				WVR No.		APPROVAL		SCALES ON A3 SIZE DRAWING				DRAWINGS / DESIGN PREPARED BY				TITLE		NAME		DATE		 PREPARED FOR URBAN GROWTH		RMS REGISTRATION No. DS2018/XXXXXX		PART 01							
						0		9.10.2018		ISSUED FOR CONCEPT DESIGN						B.SOO		0 5 10 15 20 PLAN 1:500				 Level 10, 383 Kent Street Sydney, NSW 2000 Australia PO Box Q1678, QVB Sydney NSW 1230, Australia T +61 (0)2 9098 6800 W www.mottmac.com				DRAWN		GA.PACIBEN		25.09.19								DRG CHECK		B.SOO		25.09.19	
						1		25.09.2019		RE-ISSUED FOR CONCEPT DESIGN						B.SOO										DESIGN		GA.PACIBEN		25.09.19								DESIGN CHECK		V.SOFREVSKI		25.09.19	
																										DESIGN MNGR		B.SOO		25.09.19								PROJECT MNGR		G.BABCOCK		25.09.19	
																										CO-ORDINATE SYSTEM MGA ZONE 56		HEIGHT DATUM AHD		MM DRAWING NUMBER CI-PV1-B20 PV-0303													