

AMENDMENTS		
ISSUE DATE	SUBJECT	AUTH
C 26/02/20	GENERAL UPDATE	IP
E 29/03/20	GENERAL UPDATE	IP
F 04/05/20	NEW DAY / GENERATOR SEDA	IP
G 10/05/20	NEW DAY / GENERATOR SEDA	IP
H 10/05/20	GENERAL UPDATE	IP
J 22/05/20	DIMENSIONS ADDED FOR NEW	IP
K 01/06/20	NEW DAY / GENERATOR SEDA	IP




PROJECT
BOWRAL & DISTRICT HOSPITAL REDEVELOPMENT
97-103 BOWRAL ST.,
BOWRAL NSW 2576

DRAWING NUMBER
130443-MSJ-AR-DWG-MW0002
DRAWING NAME
SITE PLAN 1

REV
K

SCALE 1:200 @ B1

ISSUE DATE
27/07/20

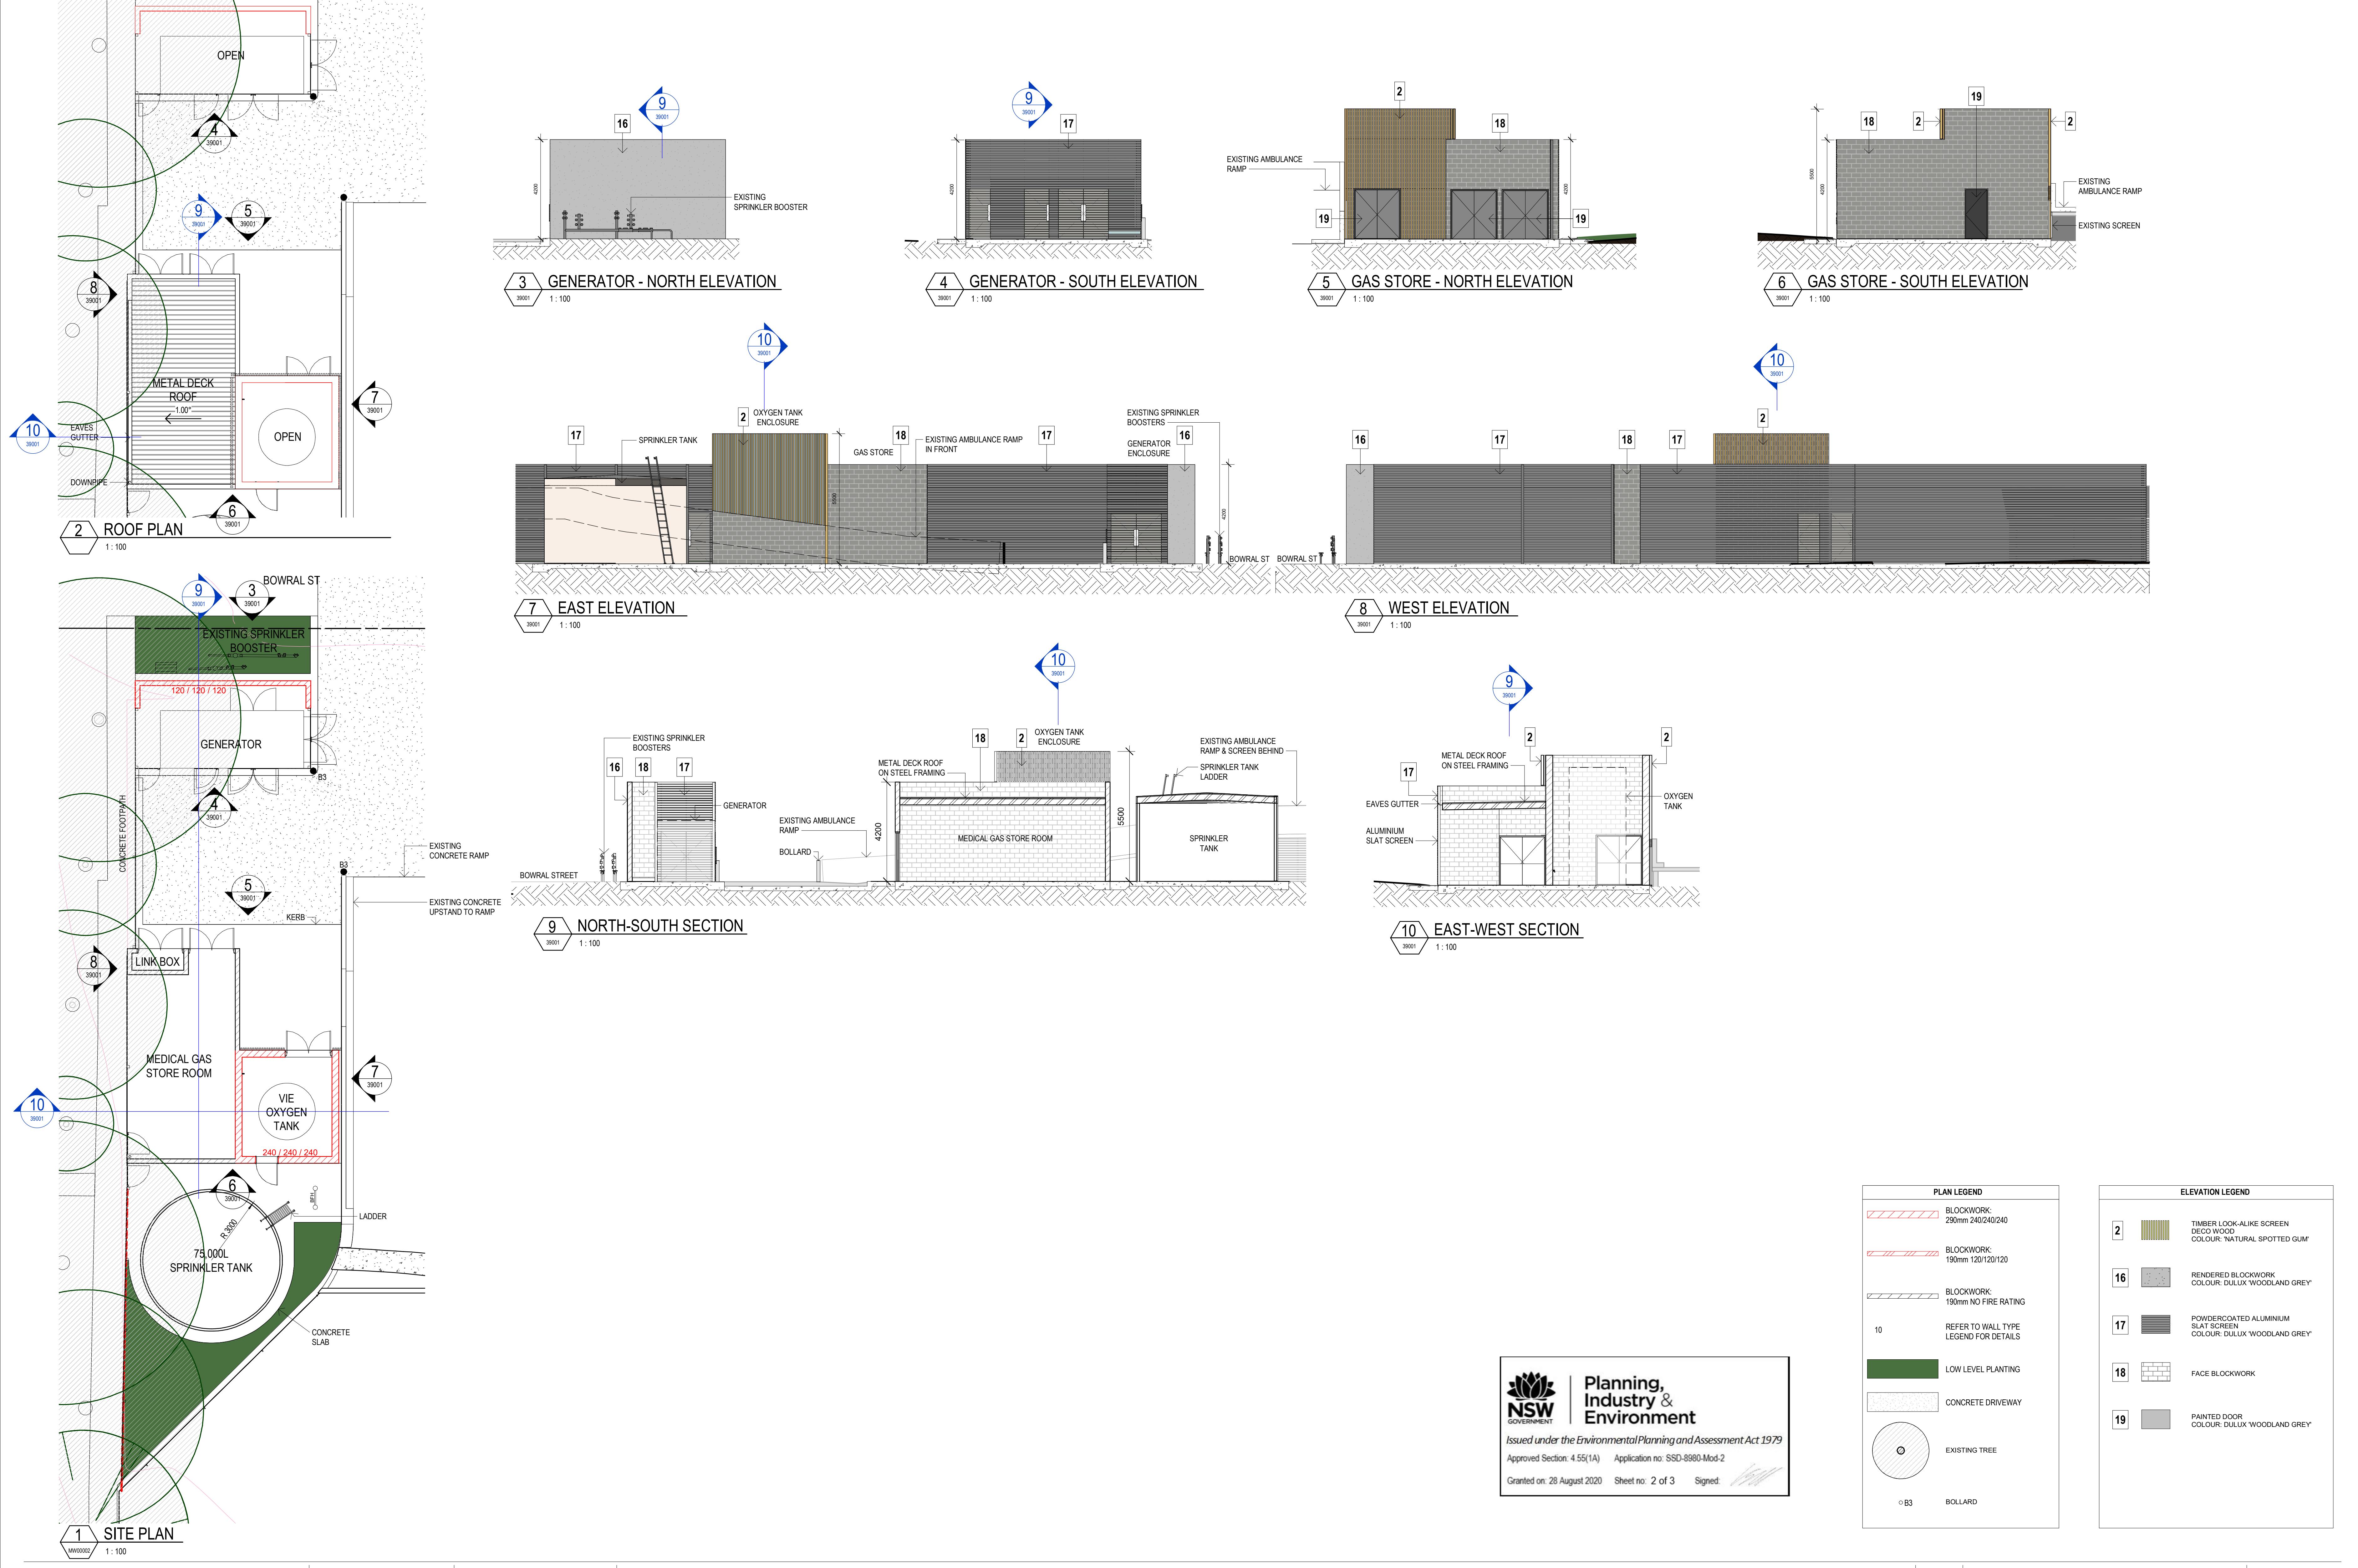

AMENDMENTS		DATE	SUBJECT	AUTH
#	31/10/19	ISSUE FOR TENDER	PL	
#	27/04/20	ISSUE FOR TENDER	PL	
A	27/04/20	ISSUE FOR CONSTRUCTION	PL	
B	17/05/20	GENERAL UPDATE	IP	
C	17/05/20	GENERAL UPDATE FOR SDA	IP	
D	19/07/20	MED GAS GENERATOR SDA	MM	
E	19/07/20	MED GAS GENERATOR SDA	MM	
F	19/07/20	MED GAS GENERATOR SDA	MM	

MSI

NSW
GOVERNMENT

Health

Infrastructure



PROJECT

BOWRAL & DISTRICT HOSPITAL REDEVELOPMENT

97-103 BOWRAL ST.,
BOWRAL NSW 2576



**Planning,
Industry &
Environment**

Issued under the Environmental Planning and Assessment Act 1979

Approved Section: 4.55(1A) Application no: SSD-8980-Mod-2

Granted on: 28 August 2020 Sheet no: 2 of 3 Signed: *[Signature]*


DRAWING NUMBER

130443-MSJ-AR-DWG-39001


DRAWING NAME

GENERATOR & GAS STORE - SHEET 1

N

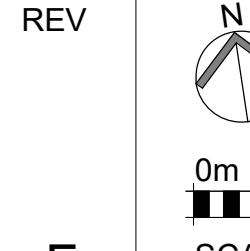

ISSUE DATE
28/07/20

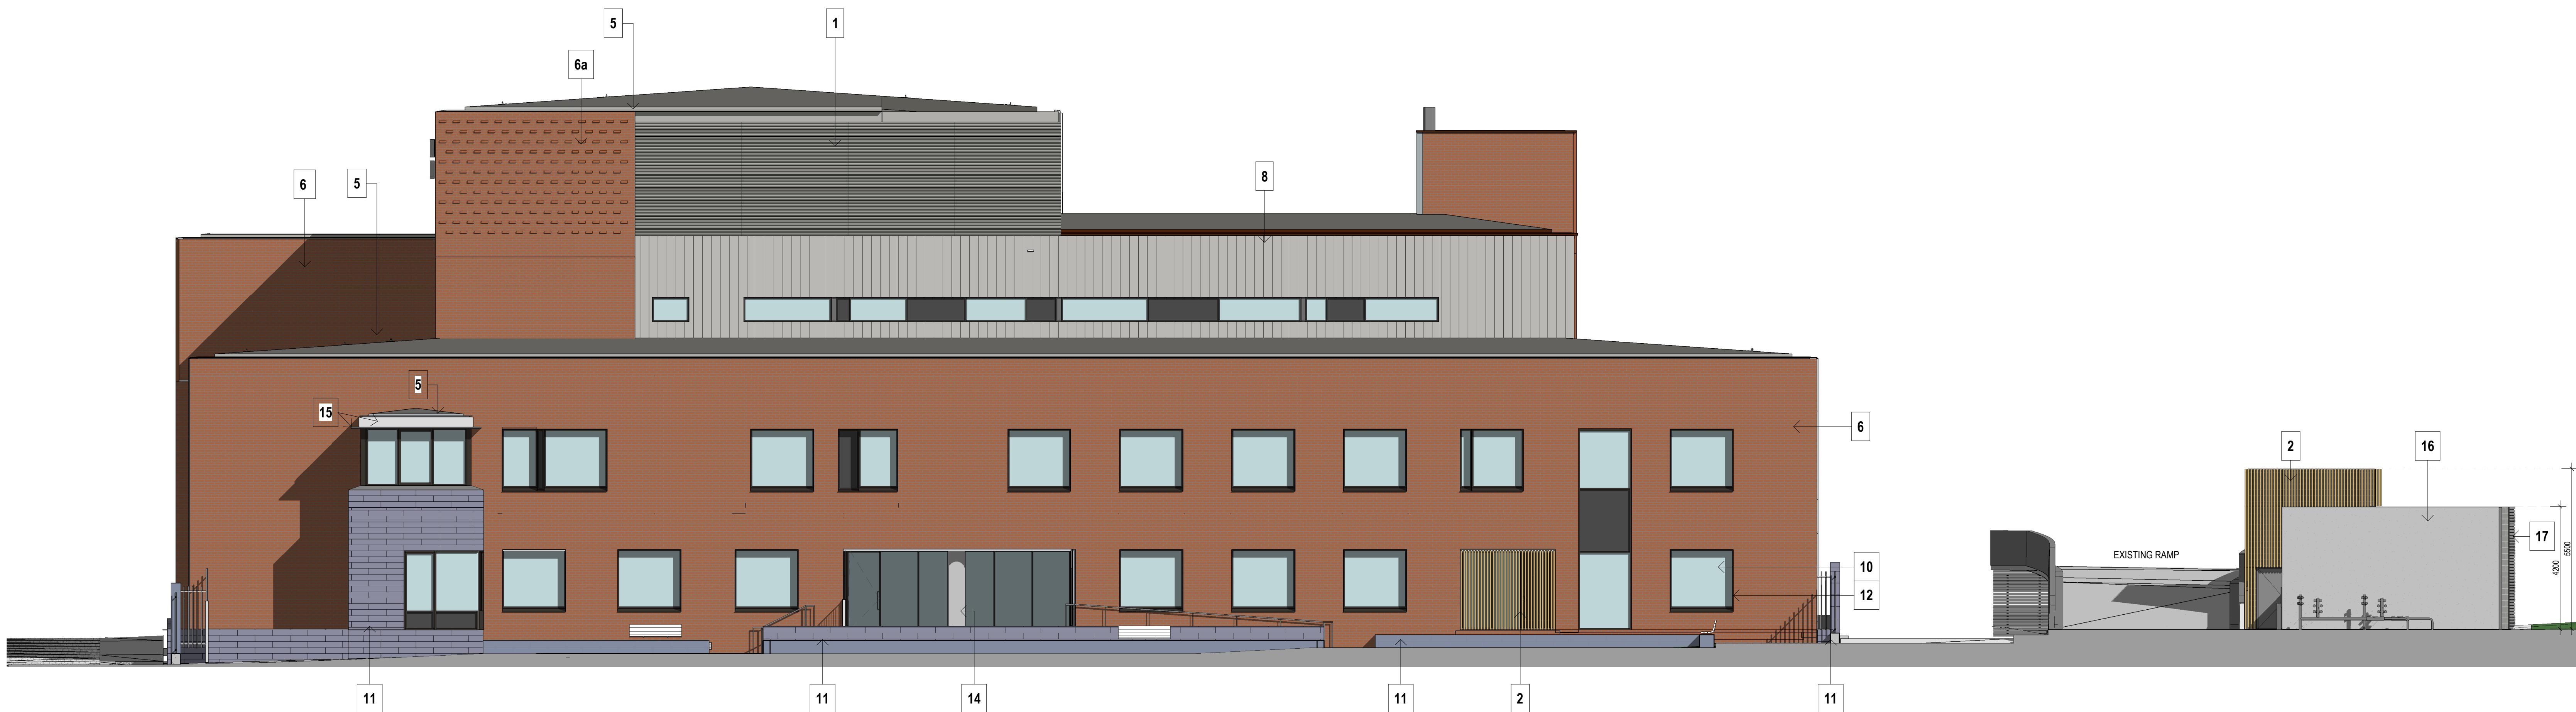

1	ALUMINUM LOUVRES POWDERCOAT FINISH TO MATCH COLORBOND COLOUR: 'WOODLAND GREY'	5	ROOF AND GUTTERS : RFS-101 LYSAIGHT KLIP-LOCK 700 PROFILE ROOF DECK 0.48 BMT COLORBOND COLOUR: 'WOODLAND GREY'	8	METAL CLADDING TYPE 3: CLD-203 MAXLINE 340 WALL CLADDING COLOUR: DULUX 'WOODLAND GREY'	12	FOLDED ALUMINUM FLAT REVEAL CLD 202 D - POLYESTER POWDER COAT FINISH COLOUR T.B.C.		GL-103 COLOURBACK GLASS COLOUR: DULUX 'WOODLAND GREY'		GL-203 SEMI OPAQUE WHITE FILM	17	POWDERCOATED ALUMINUM SLAT SCREEN COLOUR: DULUX WOODLAND GREY'
2	TIMBER LOOK-ALIKE SCREEN DECOWOOD COLOUR: NATURAL SPOTTED GUM'	6	MASONRY WALLS: BRK-100 BOWRAL BRICKS DRY PRERESSED 'BOWRAL BROWN'	9	STEEL COLUMN AND LINTELS EPOXY ACRYLIC COLOUR: DULUX 'NAMADJU' PG1F8		WIN-103	ALUMINUM FRAMED GLAZING: JOCKEY SASH WITH INTEGRAL VENETANS		GL-114 TRANSLUCENT GLASS	14	CONCRETE CON-101	
3	METAL CLADDING TYPE 1: CLD-201A ALUMINIUM CASSETTE CLADDING SYSTEM COLOUR: EQUAL TO FARVIEW VITRADUAL CLADDING PURE WHITE' 9902	6a	MASONRY WALLS AS ABOVE IN BRICK PATTERN: BRK-102	10	ALUMINIUM FRAMED GLAZING - WIN- 101 OR WIN-102 POLYESTER POWDERCOAT FINISH COLOUR: DULUX 'WOODLAND GREY'		EWS-301	ALUMINUM FRAMED SHOP FRONT GLAZING	13	CFC CLADDING CLD-103	15	4 MM THICK ALUMINUM SHEET -POWDERCOAT FINISH COLOUR: DULUX ELECTRO 'SENSATIONAL CHAMPAGNE' FLAT 9063187K	
4	FC CLADDING: CLD-101 CEMTEL SURROUND WHITISH BASE'	7	METAL CLADDING TYPE 2 : CLD-2018 ALUMINIUM CASSETTE CLADDING SYSTEM COLOUR EQUAL TO FAIRVIEW VITRADUAL CLADDING 'CHAMPAGNE METAL' C'9295	11	BLUESTONE / BASALT TILE CLADDING:CLD-401, CLD-402 600 X 300 X 9mm STACK BOND		EWS-401	ALUMINUM FRAMED CURTAIN WALL GLAZING		GL-204 OPAQUE GREY FILM	16	RENDERED BLOCKWORK COLOUR: DULUX 'WOODLAND GREY'	