


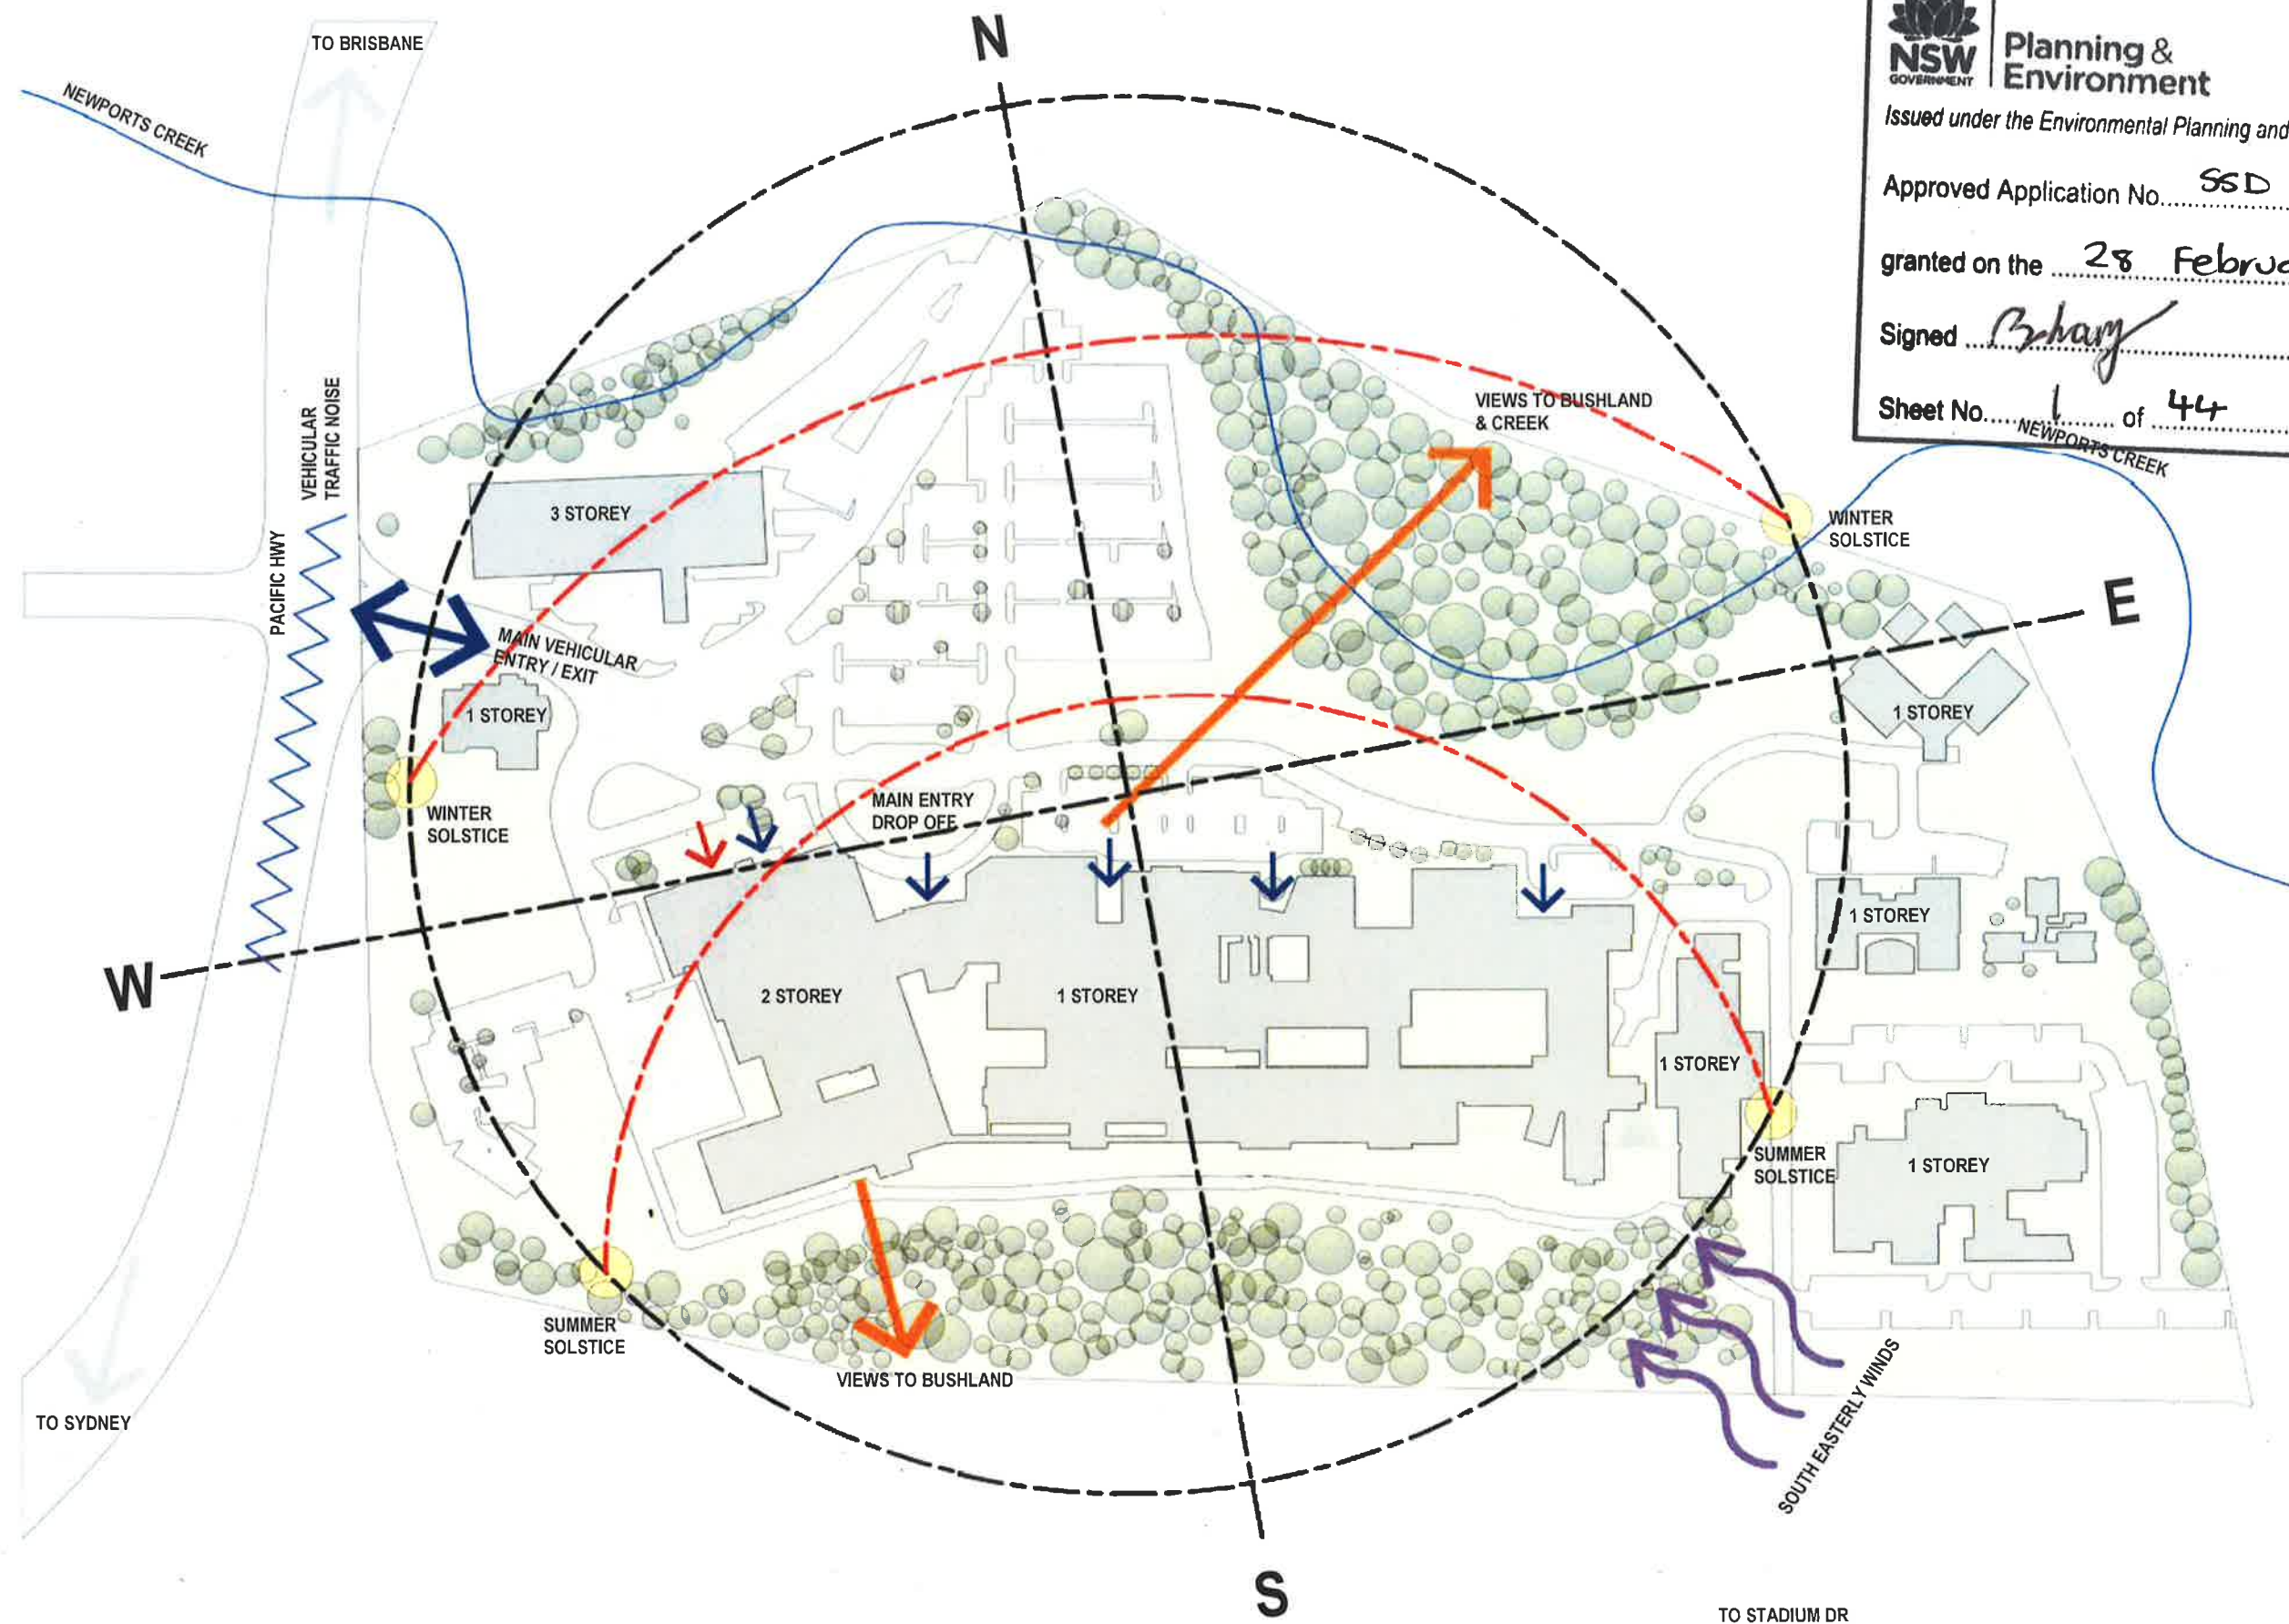


Planning & Environment
 Issued under the Environmental Planning and Assessment Act 1979
 Approved Application No. SSD 8981
 granted on the 28 February 2019
 Signed B. Harg
 Sheet No. 1 of 44

SCALE
0 1 2 3 4m

ARCHITECT



CLIENT



Health
Infrastructure

COFFS HARBOUR HOSPITAL EXPANSION

ADDRESS
345 PACIFIC HWY, COFFS HARBOUR

DRAWING NUMBER

SD-AR-01001

DRAWING NAME

SITE ANALYSIS




REV

1

ISSUE DATE

14/06/18

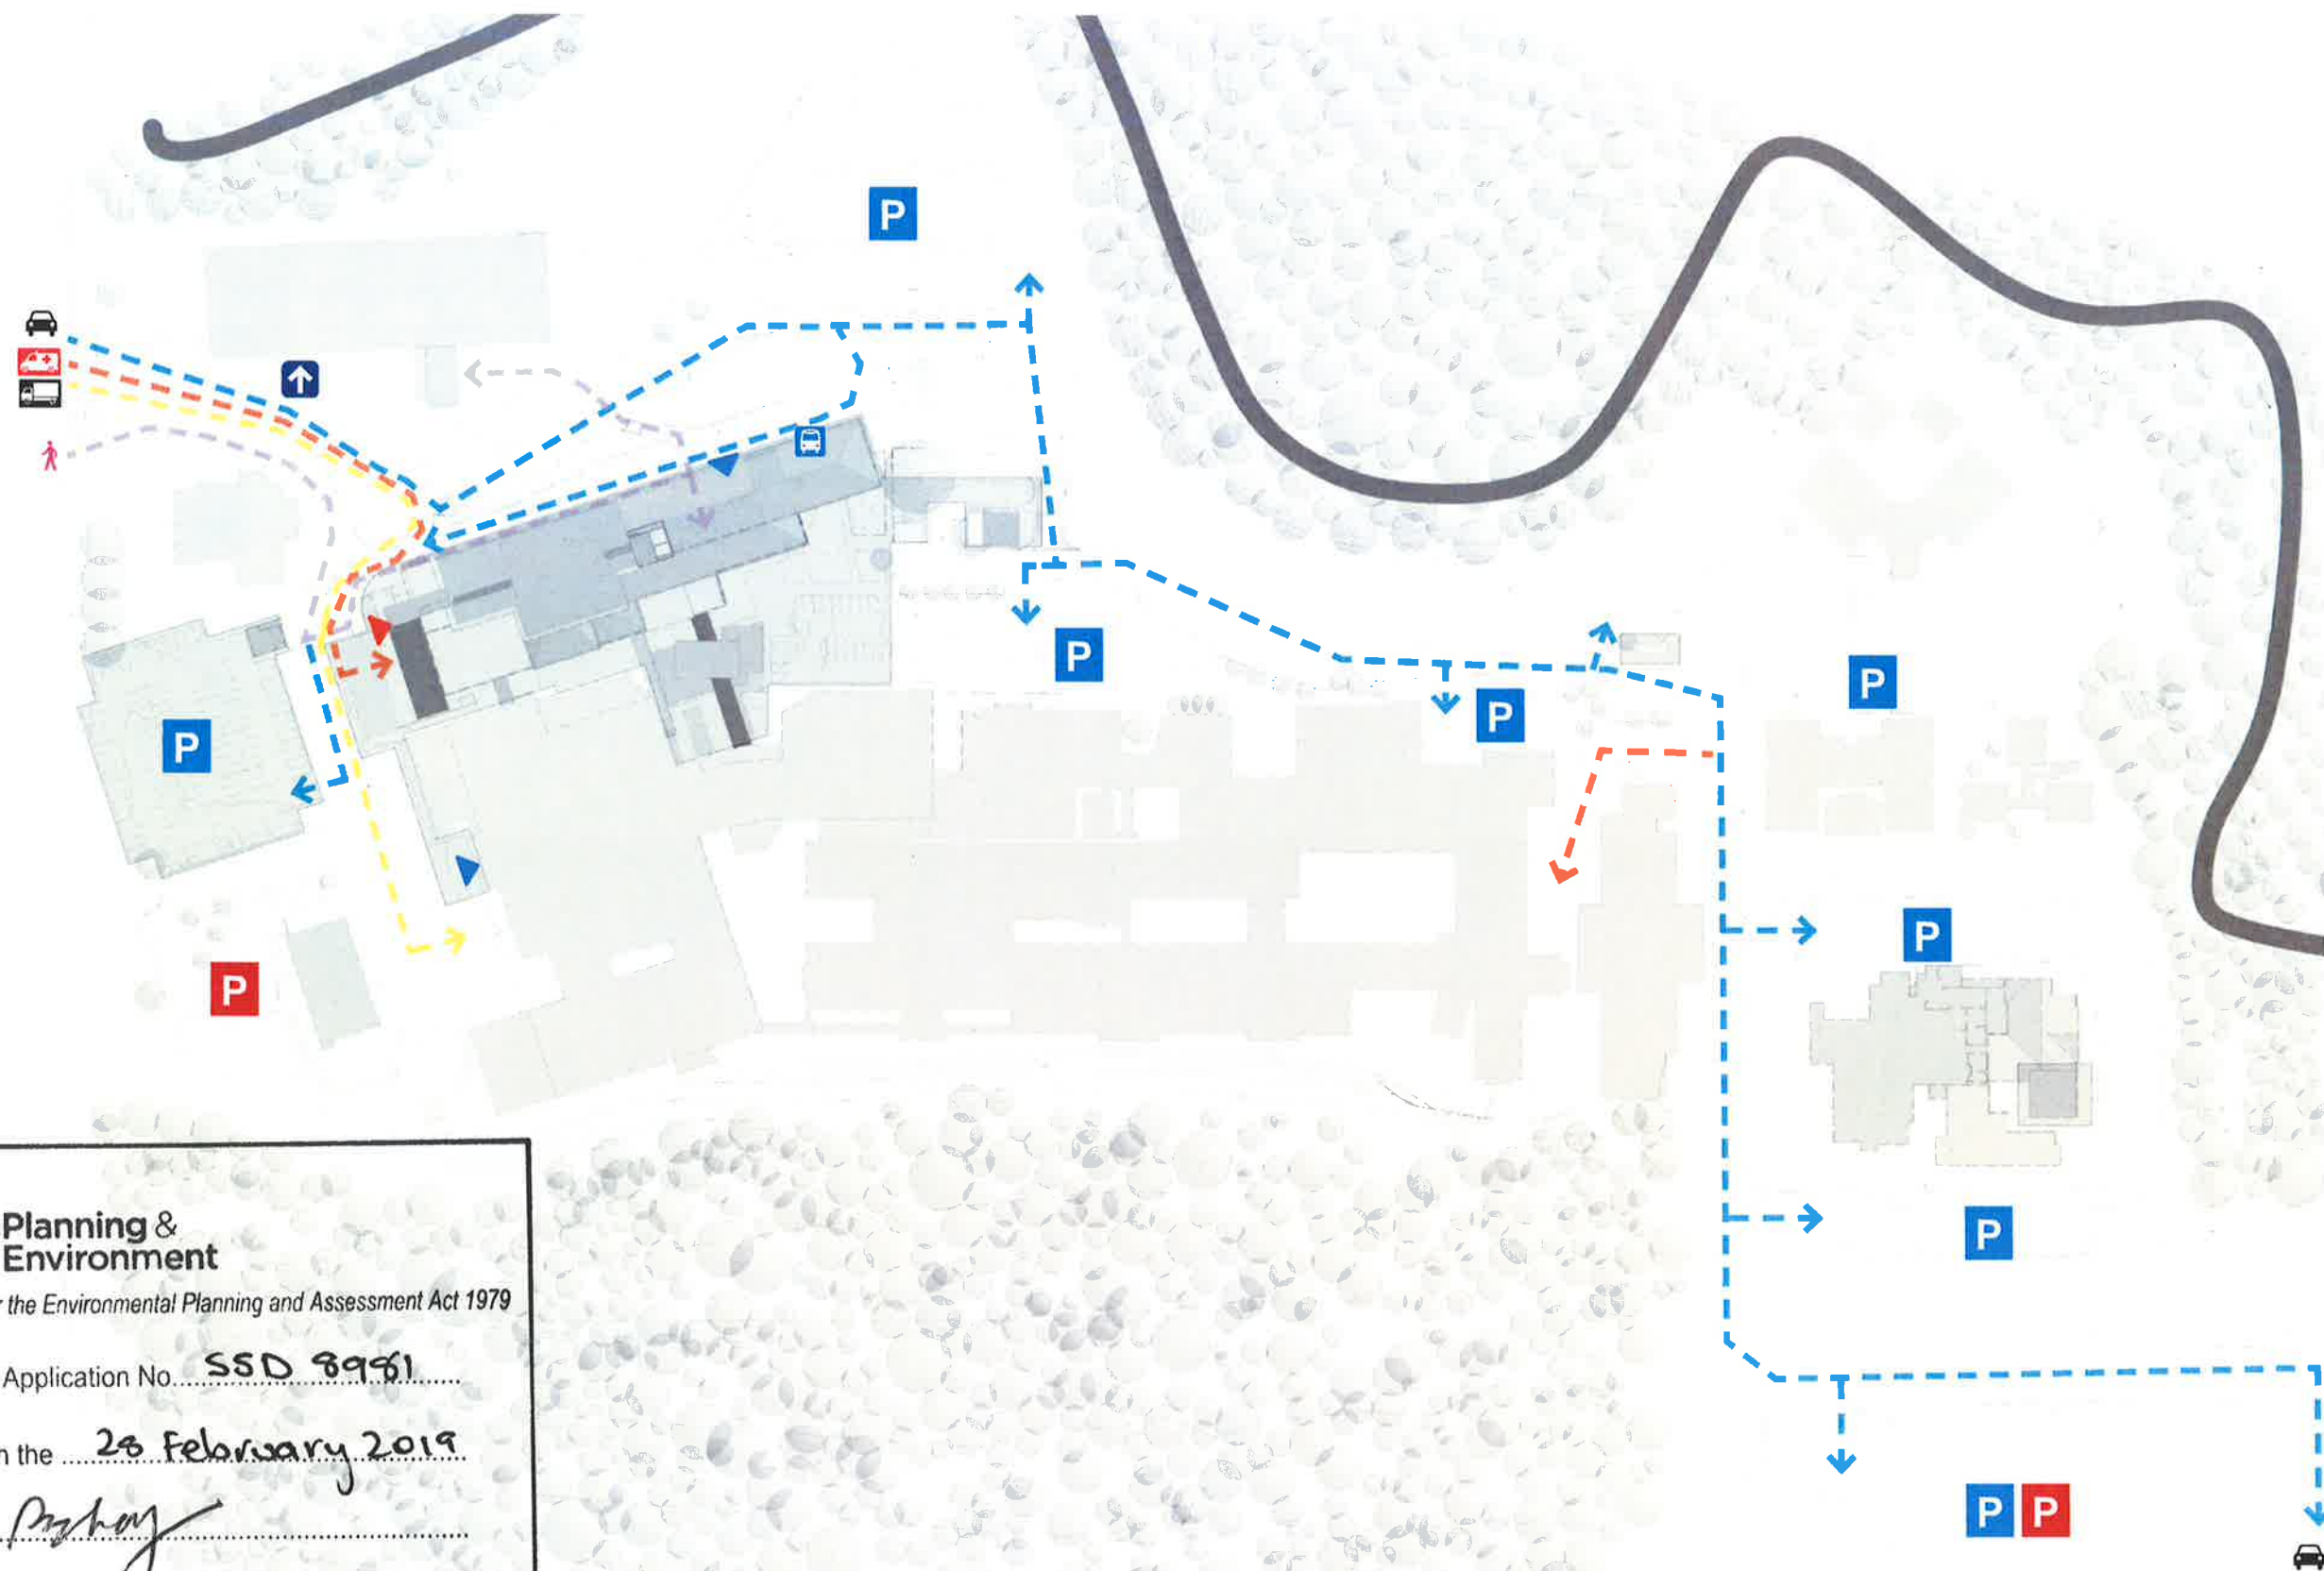


Planning & Environment
 Issued under the Environmental Planning and Assessment Act 1979
 Approved Application No. SSD 8981
 granted on the 28 February 2019
 Signed *[Signature]*
 Sheet No. 2 of 44

ARCHITECT



CLIENT



Health
Infrastructure

COFFS HARBOUR HOSPITAL EXPANSION

ADDRESS
345 PACIFIC HWY, COFFS HARBOUR

DRAWING NUMBER
SD-AR-01002

DRAWING NAME
TRAFFIC PLAN



REV
2

ISSUE DATE
07/11/18



Planning &
Environment


Issued under the Environmental Planning and Assessment Act 1979

Approved Application No. SSD 8981

granted on the 28 February 2019

Signed [Signature]


Sheet No. 3 of 44

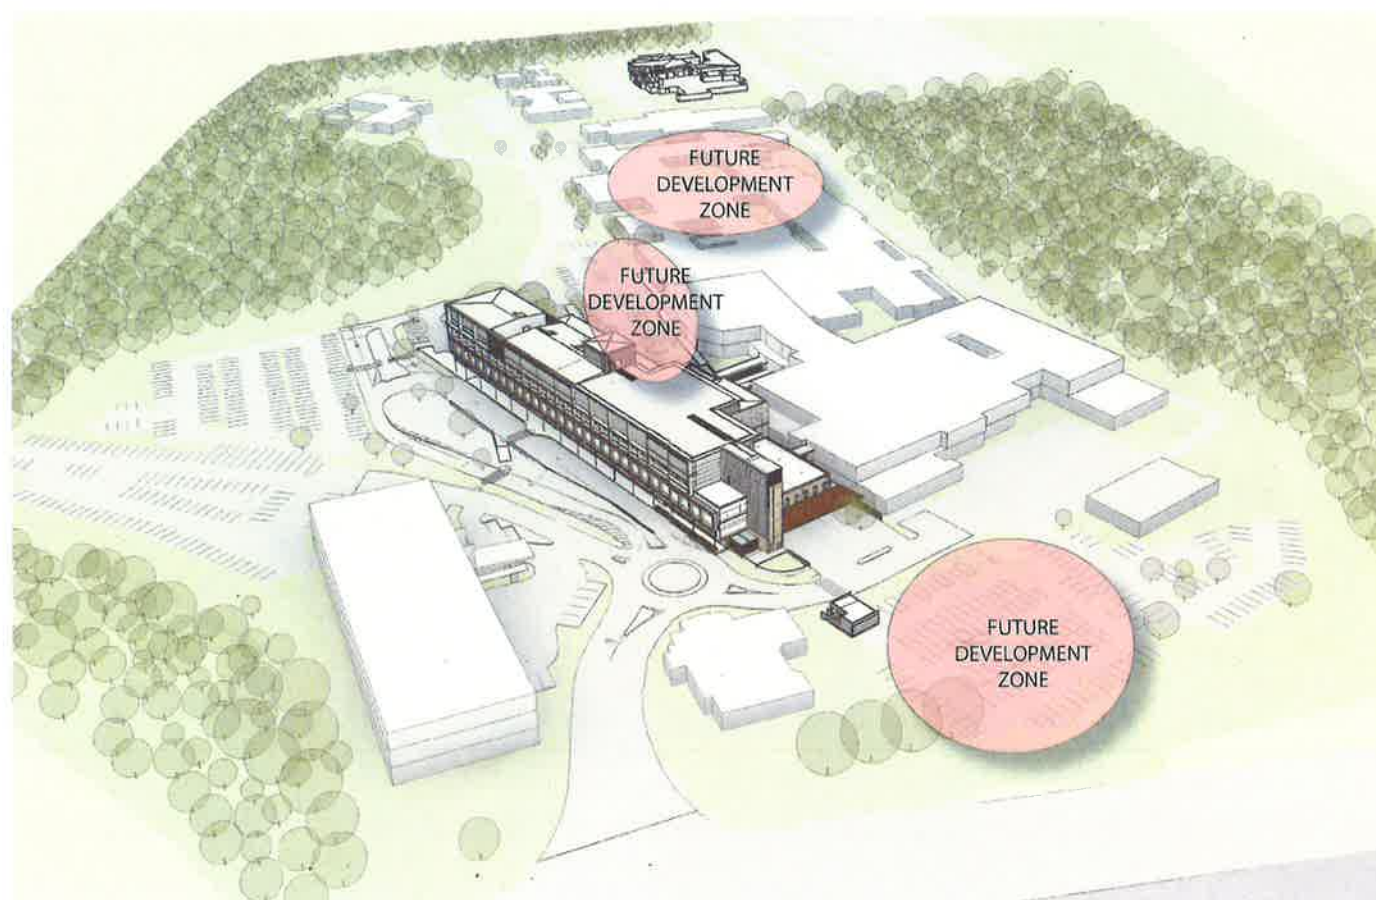

LEGEND

[Red square] FUTURE DEVELOPMENT ZONE

[Blue dashed line] PUBLIC FLOW

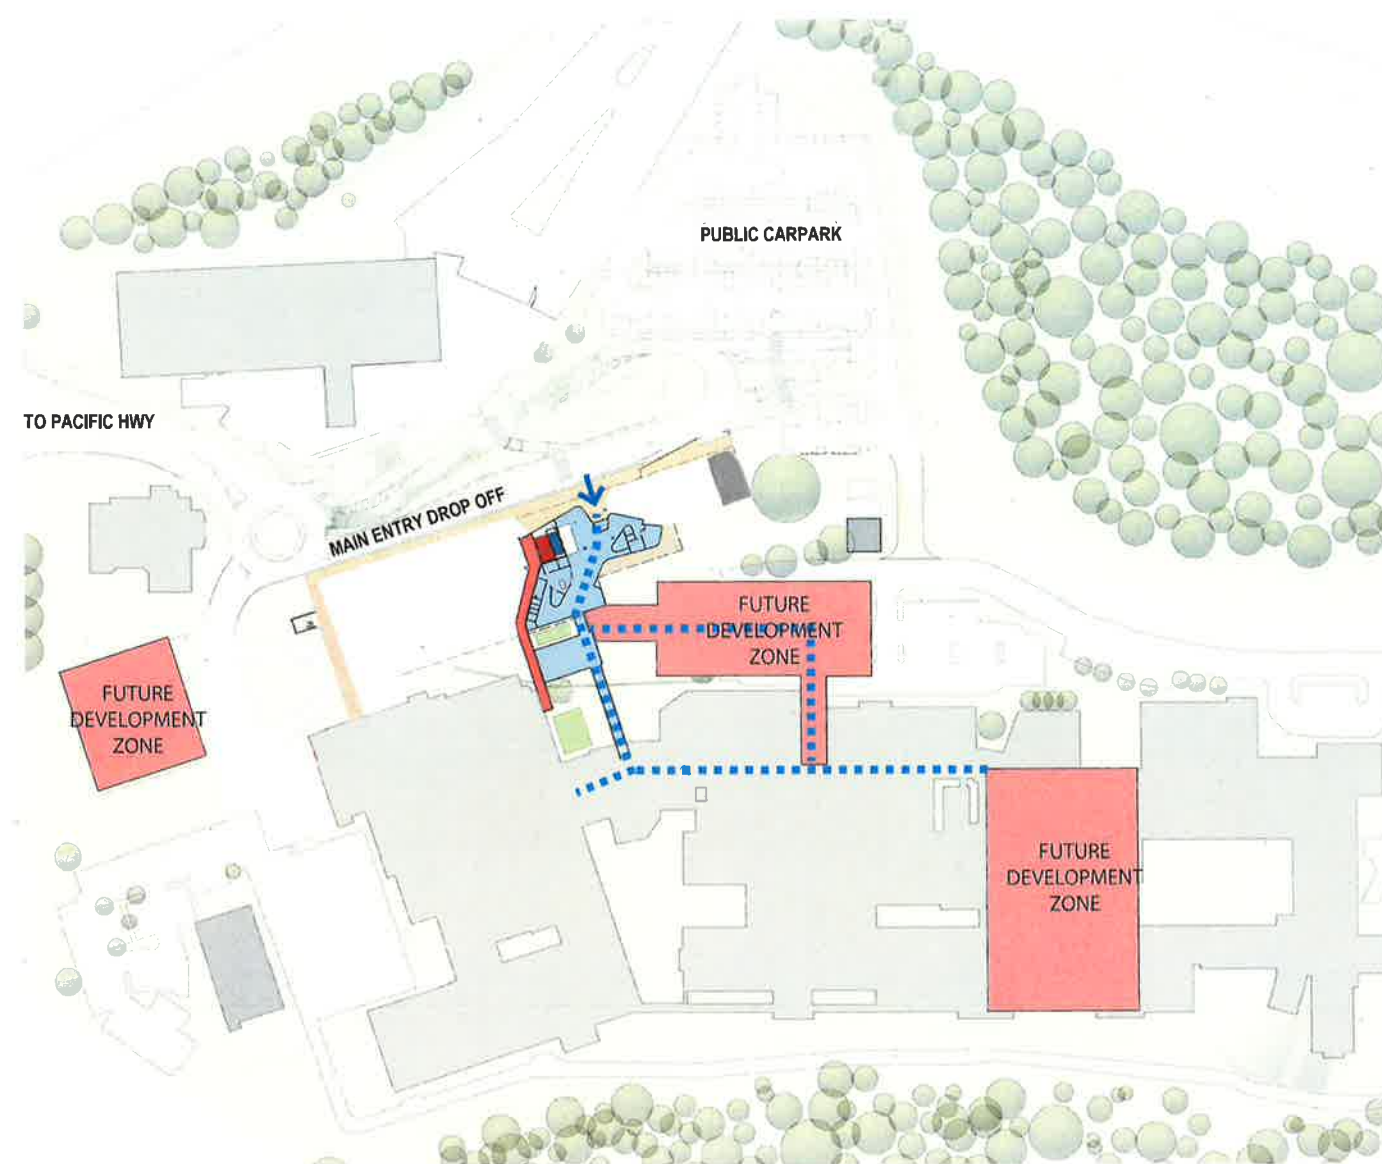

ARCHITECT



CLIENT



Health
Infrastructure

COFFS HARBOUR HOSPITAL EXPANSION

ADDRESS
345 PACIFIC HWY, COFFS HARBOUR

DRAWING NUMBER

SD-AR-01003

DRAWING NAME

FUTURE EXPANSION



REV

2

ISSUE DATE

07/11/18



Planning & Environment

Issued under the Environmental Planning and Assessment Act 1979

Approved Application No.....SSD 8981

granted on the 28 February 2019

Signed 


Sheet No. 4 of 44



SUMMER SOLSTICE 9AM




SUMMER SOLSTICE 12PM

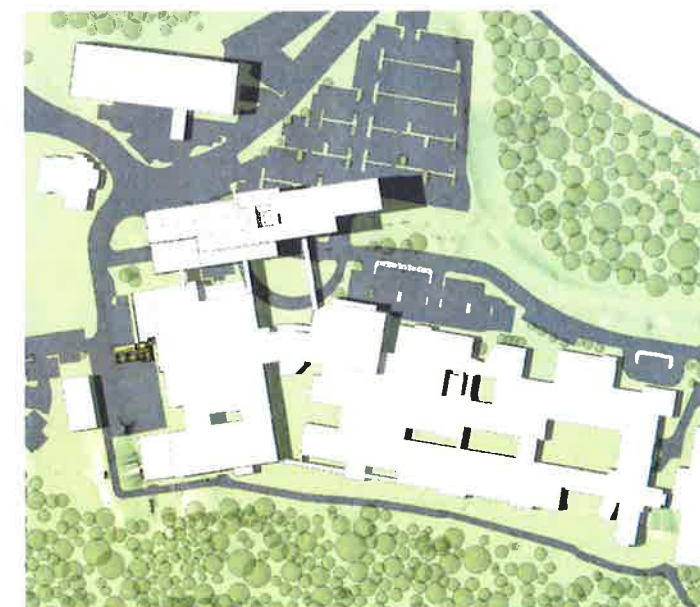


SUMMER SOLSTICE 3PM



WINTER SOLSTICE 9AM

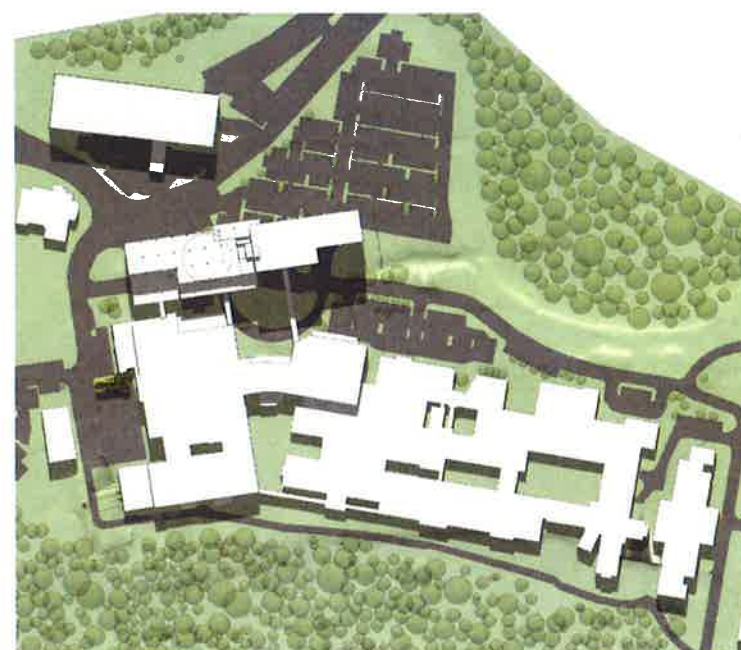

WINTER SOLSTICE 12PM

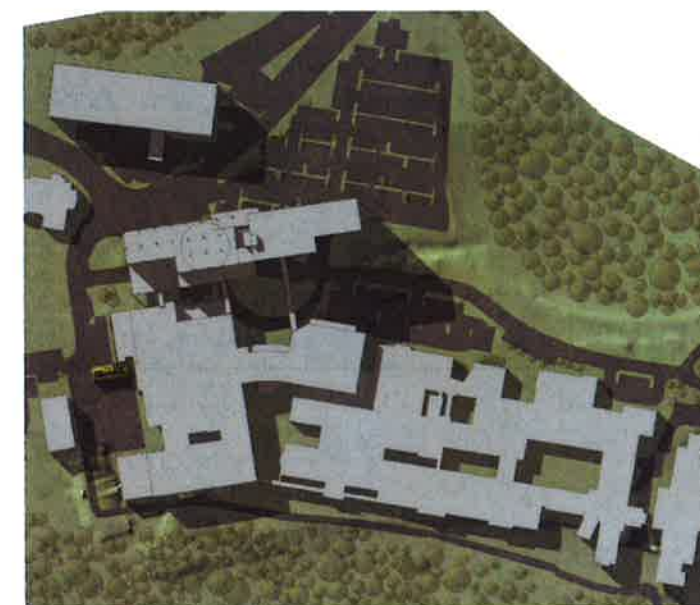

WINTER SOLSTICE 3PM

ARCHITECT



CLIENT



COFFS HARBOUR HOSPITAL EXPANSION

ADDRESS

345 PACIFIC HWY, COFFS HARBOUR

DRAWING NUMBER

SD-AR-01004

DRAWING NAME

SHADOW DIAGRAMS




REV

1

ISSUE DATE

14/06/18

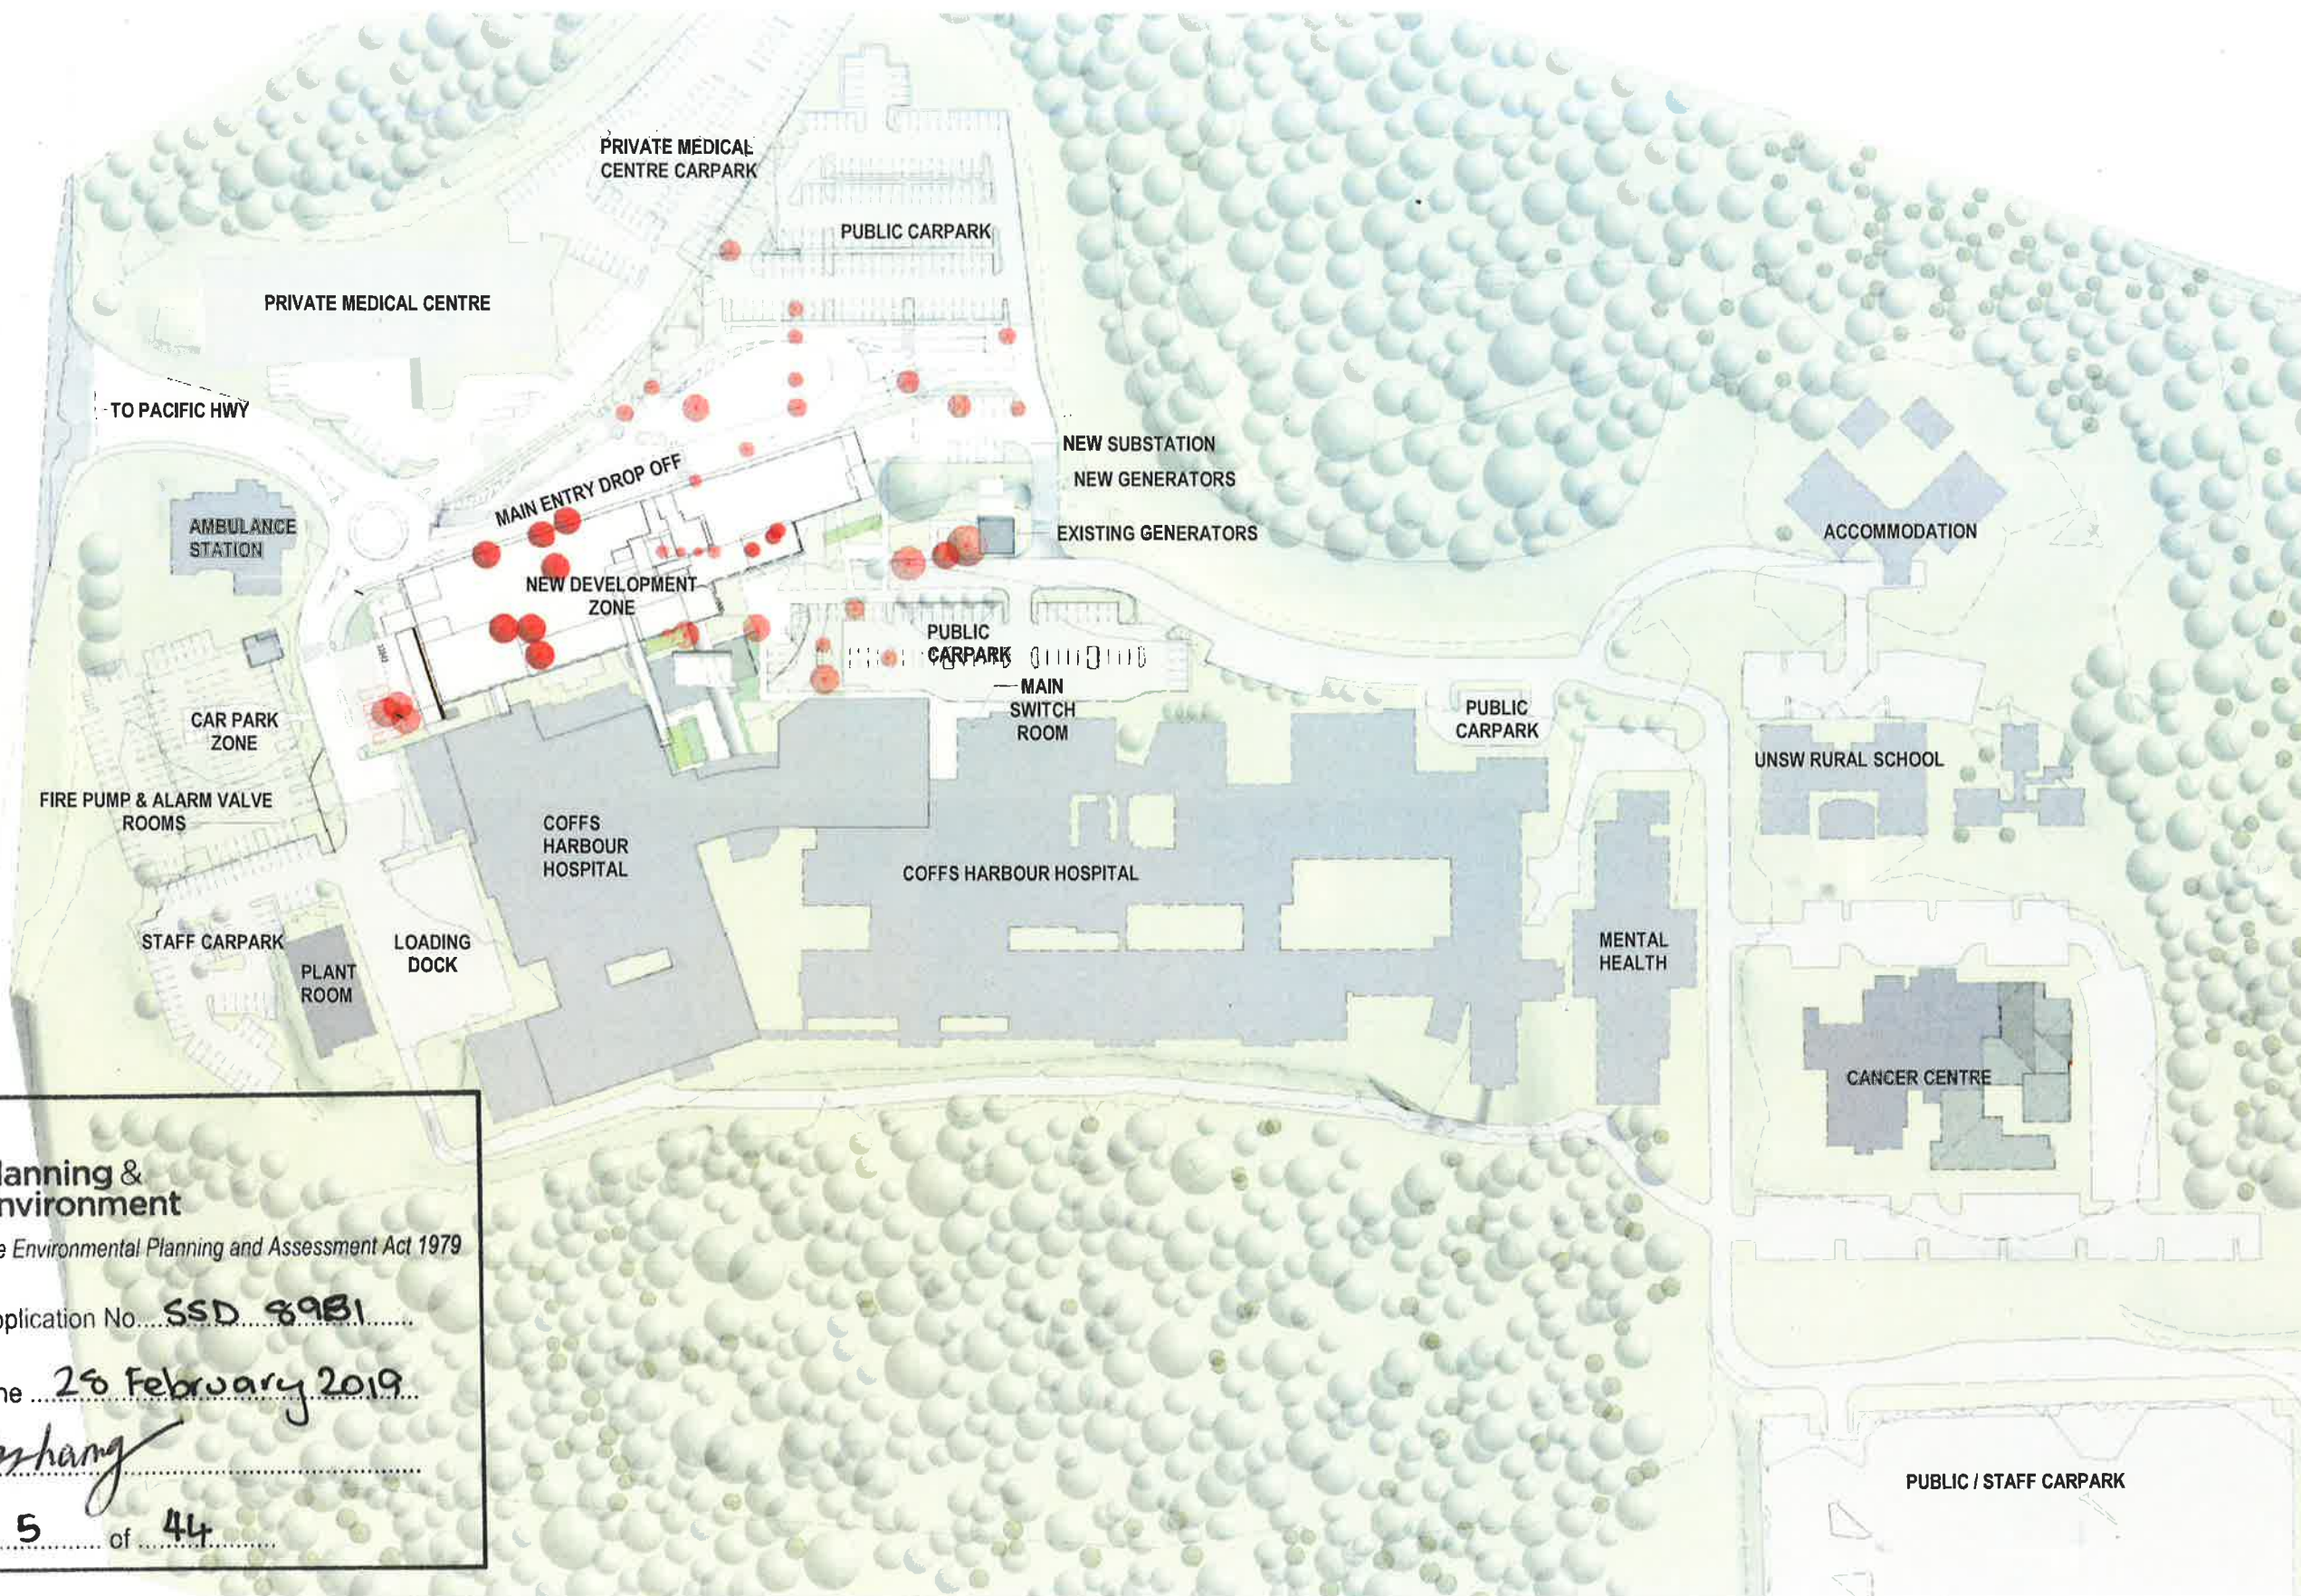

Planning &
Environment

Issued under the Environmental Planning and Assessment Act 1979

Approved Application No. SSD 8981

granted on the 28 February 2019

Signed B. Shang

Sheet No. 5 of 44

ARCHITECT



CLIENT



Health
Infrastructure

COFFS HARBOUR HOSPITAL EXPANSION

ADDRESS
345 PACIFIC HWY, COFFS HARBOUR

DRAWING NUMBER
SD-AR-01005

DRAWING NAME
TREE REMOVAL PLAN



REV
2

ISSUE DATE
07/11/18

DRAWING SD-AR-01010

DRAWING SD-AR-01009

- EXTENT OF ROAD WORKS
- NEW BUILD
- EXISTING BUILDING FOR REFURB

 **Planning & Environment**
Issued under the Environmental Planning and Assessment Act 1979
Approved Application No. SSD 8981
granted on the 26 February 2019
Signed [Signature]
Sheet No. 6 of 44

ARCHITECT



CLIENT



Health
Infrastructure

COFFS HARBOUR HOSPITAL EXPANSION

ADDRESS

345 PACIFIC HWY, COFFS HARBOUR

DRAWING NUMBER

SD-AR-01011

DRAWING NAME

PROPOSED SITE PLAN




REV

2

ISSUE DATE

07/11/18

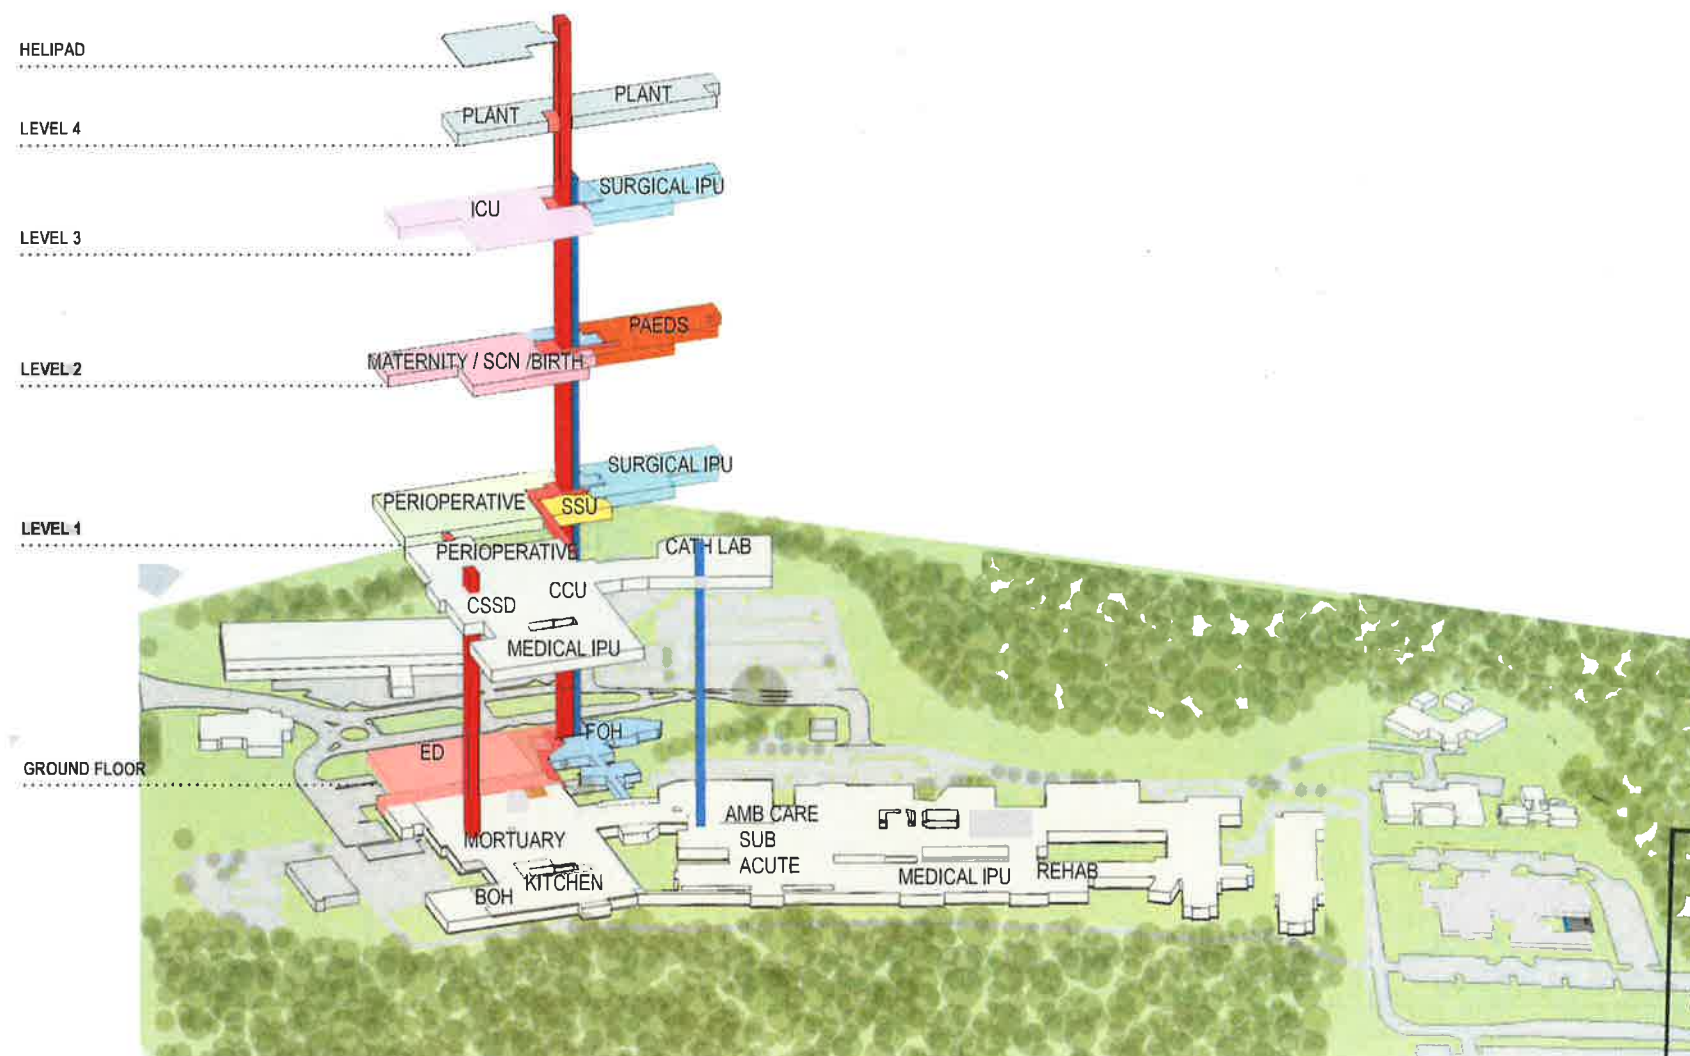



Planning & Environment

Issued under the Environmental Planning and Assessment Act 1979


Approved Application No. SSD 8981

granted on the 28 February 2019

Signed *[Signature]*

Sheet No. 7 of 44

ARCHITECT 	CLIENT 	COFFS HARBOUR HOSPITAL EXPANSION ADDRESS 345 PACIFIC HWY, COFFS HARBOUR	DRAWING NUMBER DRAWING NAME BLOCK AND STACK 	REV 2 ISSUE DATE 07/11/18
---	---	--	---	---

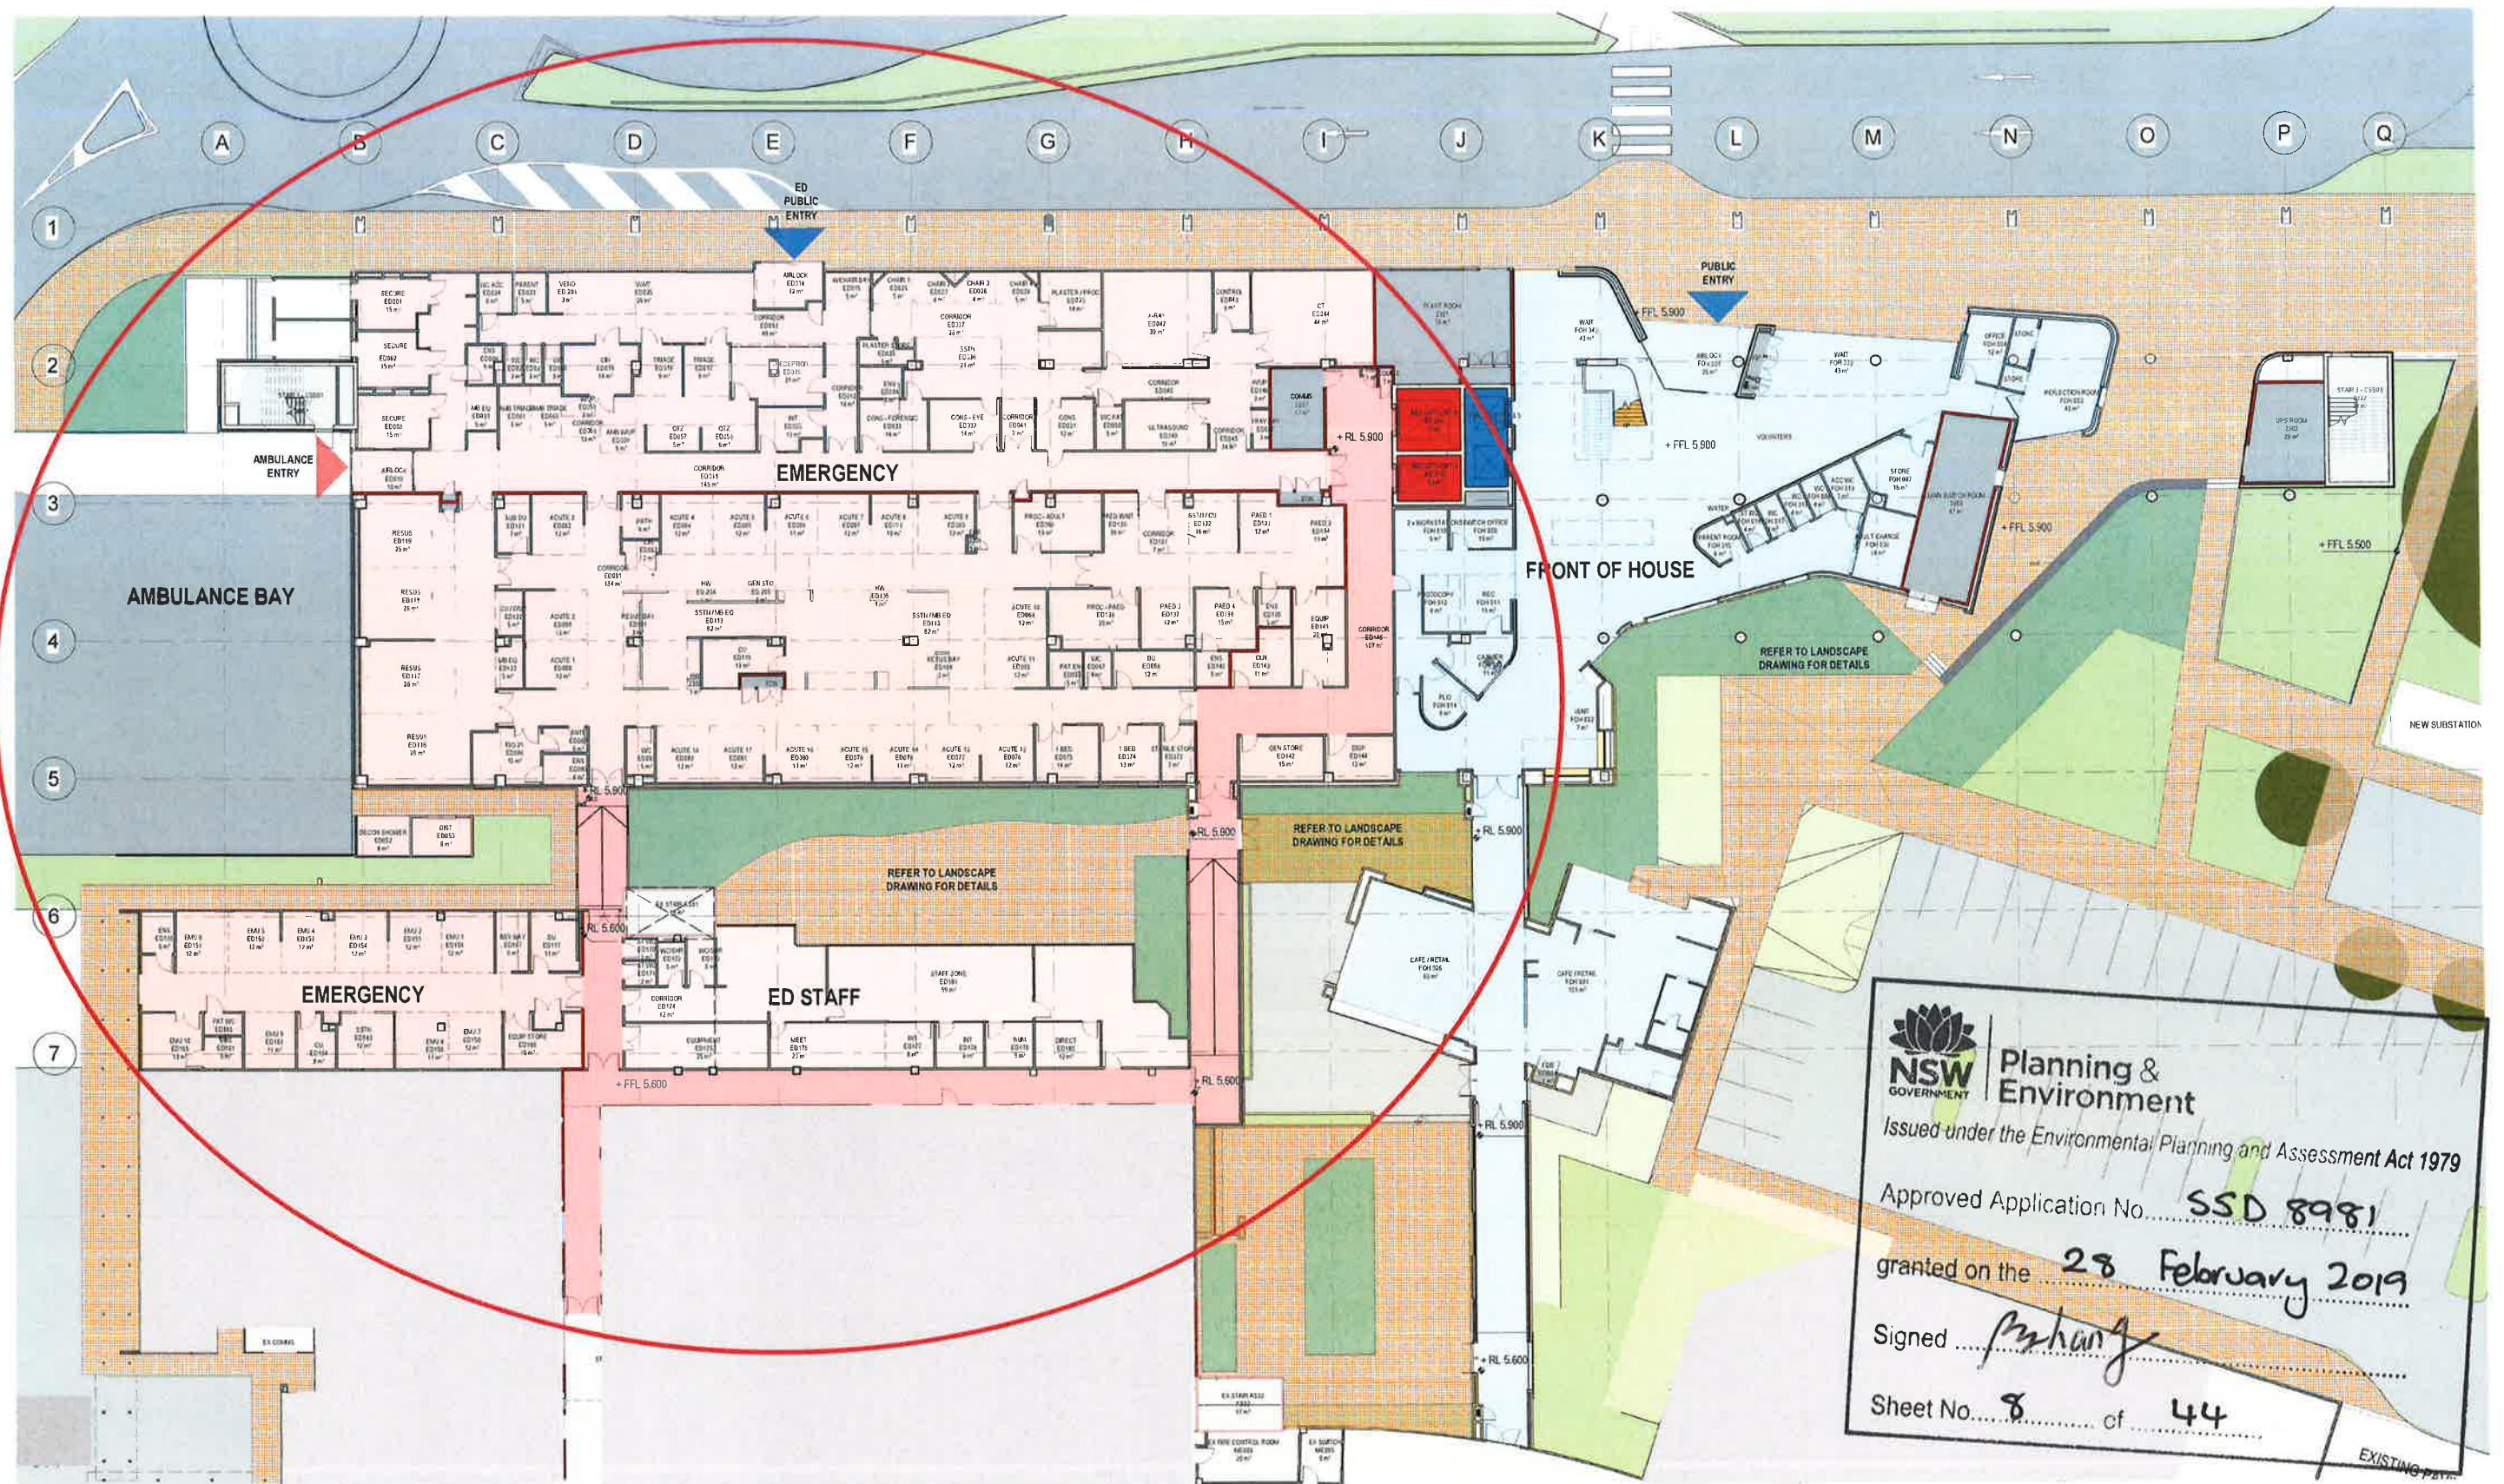

0m 4m 8m 12m 16m 20m
SCALE 1:200 @ A1

ARCHITECT



CLIENT



Health
Infrastructure

COFFS HARBOUR HOSPITAL EXPANSION

ADDRESS
345 PACIFIC HWY, COFFS HARBOUR


DRAWING NUMBER
DD-AR-02001

DRAWING NAME
GROUND FLOOR PLAN



REV
2

ISSUE DATE
25/09/18

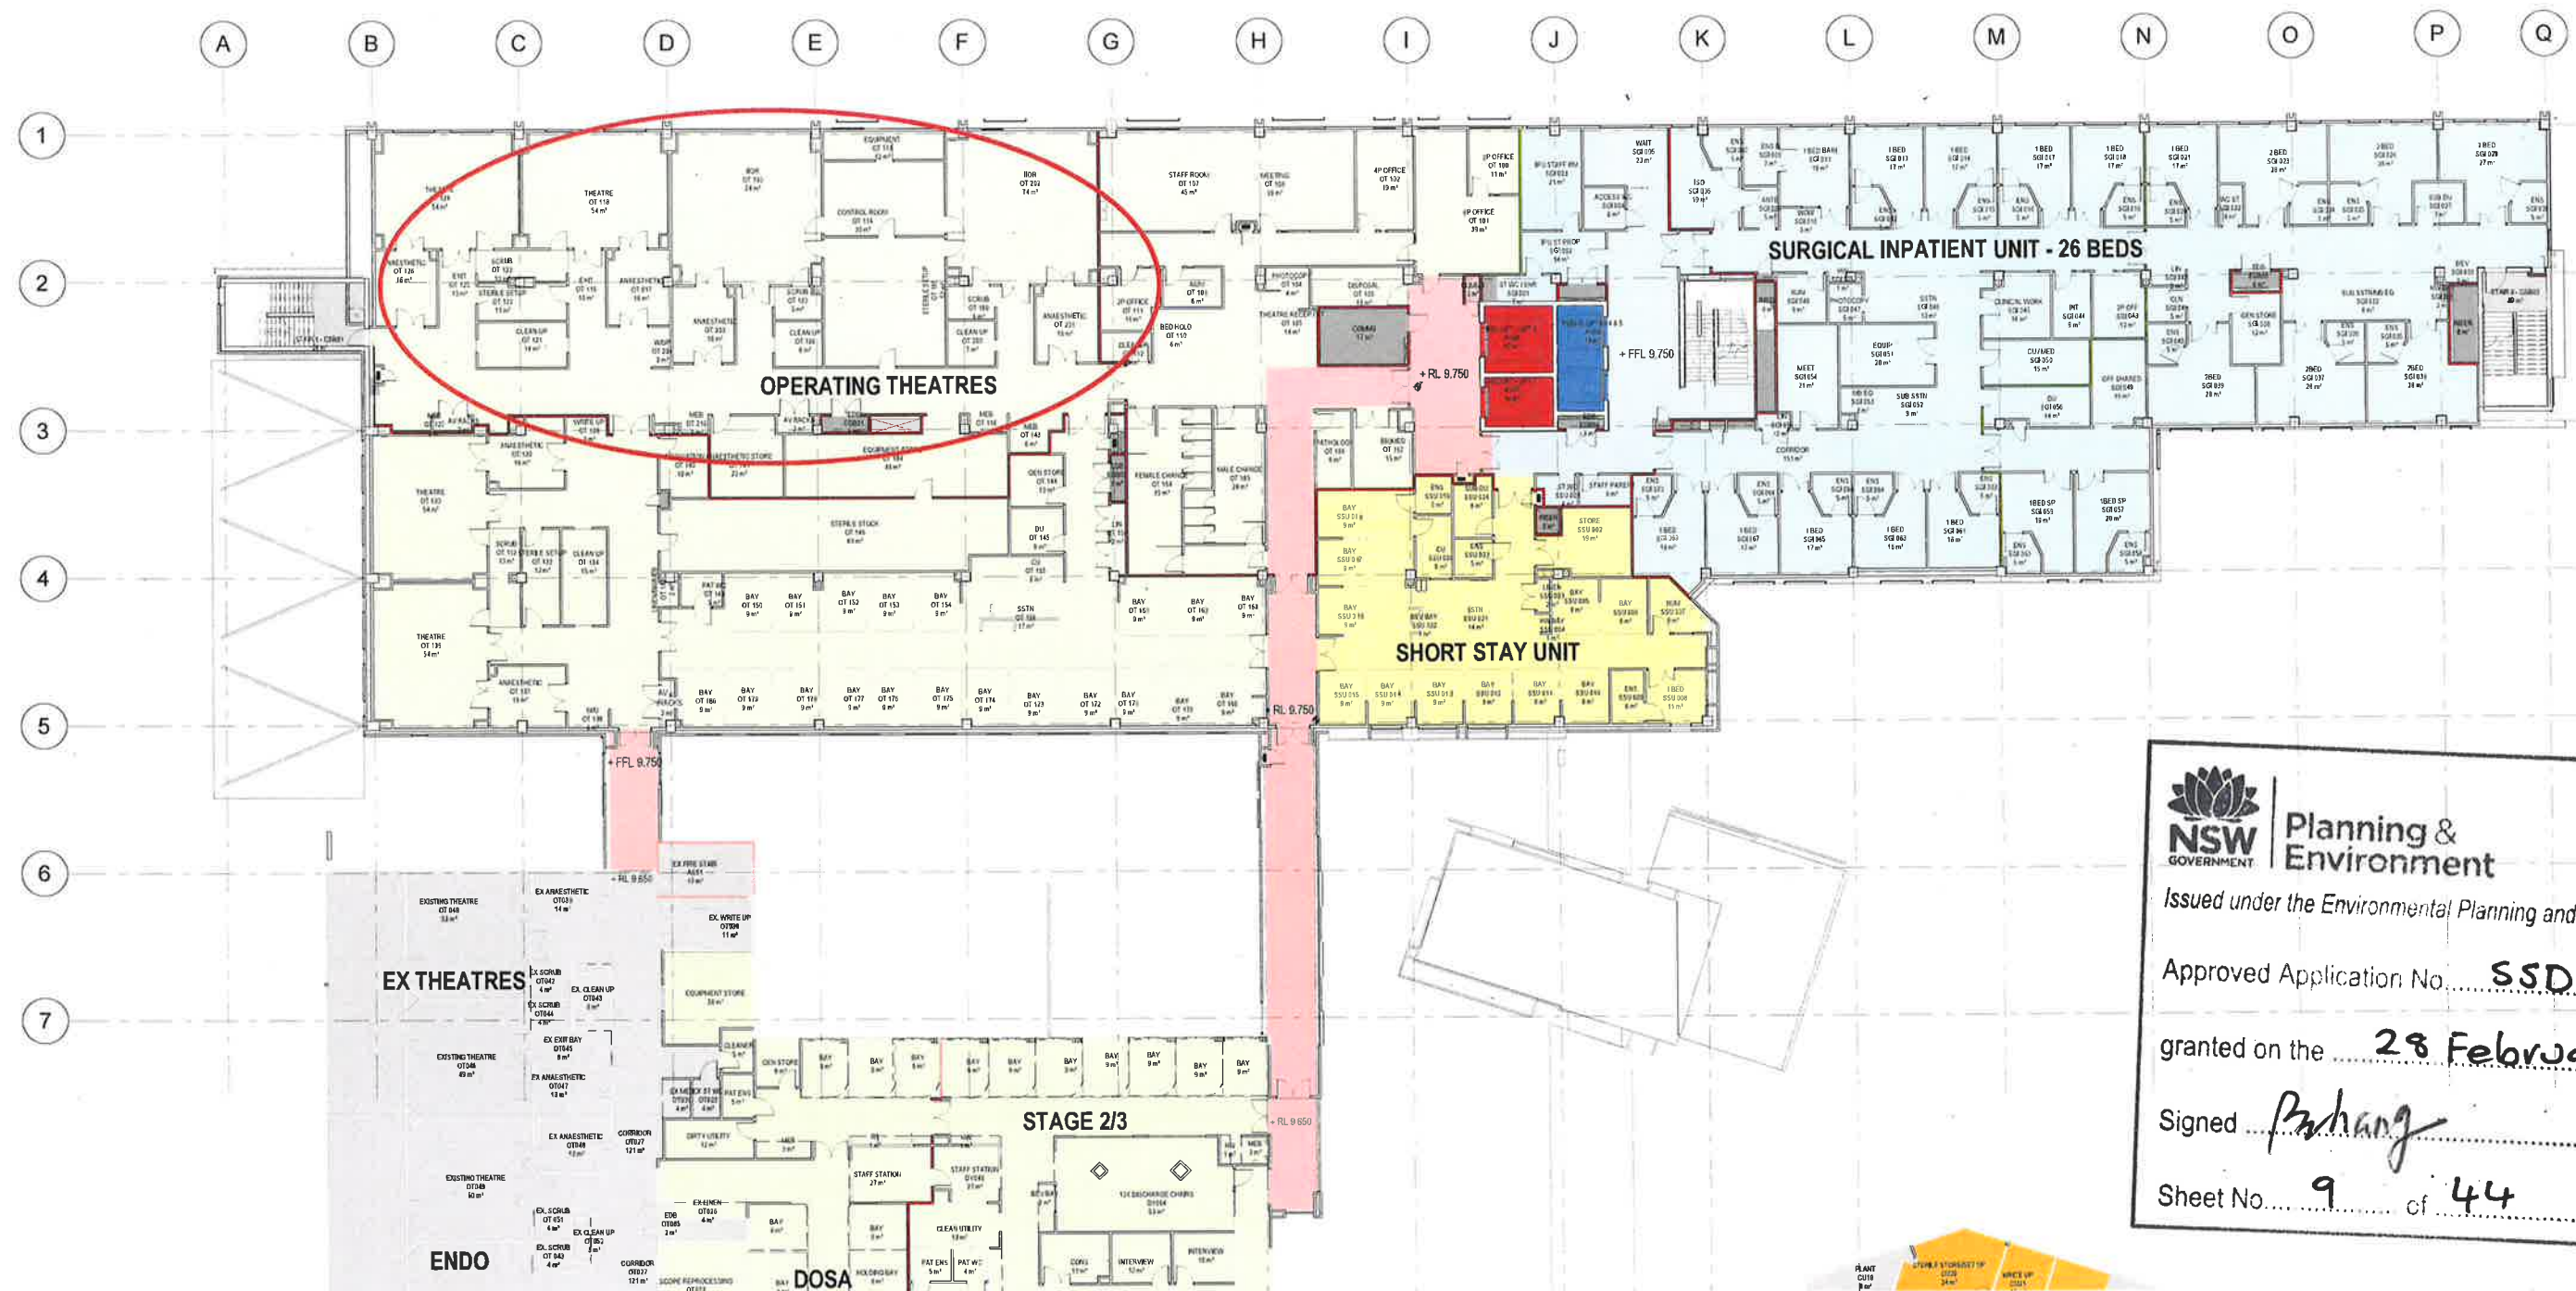

Planning & Environment

Issued under the Environmental Planning and Assessment Act 1979

Approved Application No. **SSD 8981**

granted on the **28 February 2019**

Signed **Perhang**

Sheet No. **9** of **44**

ARCHITECT



CLIENT



Health
Infrastructure

COFFS HARBOUR HOSPITAL EXPANSION

ADDRESS
345 PACIFIC HWY, COFFS HARBOUR

DRAWING NUMBER
DD-AR-02011

DRAWING NAME
LEVEL 1 PLAN



REV
2

ISSUE DATE
25/09/18




Planning & Environment
 Issued under the Environmental Planning and Assessment Act 1979
 Approved Application No. SSD 8981
 granted on the 28 February 2019
 Signed B. Harg
 Sheet No. 11 of 44




ARCHITECT 	CLIENT 	COFFS HARBOUR HOSPITAL EXPANSION ADDRESS 345 PACIFIC HWY, COFFS HARBOUR	DRAWING NUMBER DD-AR-02031 DRAWING NAME LEVEL 3 PLAN	REV 2 ISSUE DATE 25/09/18
---	---	---	---	--



1 EAST ELEVATION
AR-CSB-02/01 1:200

LEGEND

- CLD-201a Aluminium cassette system – white
- CLD-201e Aluminium cassette system – cream
- CLD-201b Aluminium cassette system – light grey
- CLD-201c Aluminium cassette system – dark grey
- CLD-201d Aluminium cassette system – monument
- BRK-101 Bowral Bricks- Simmental Silver colour
- CLD-401 Stone cladding
- WIN-101 External window
- NATURAL GROUND LEVEL

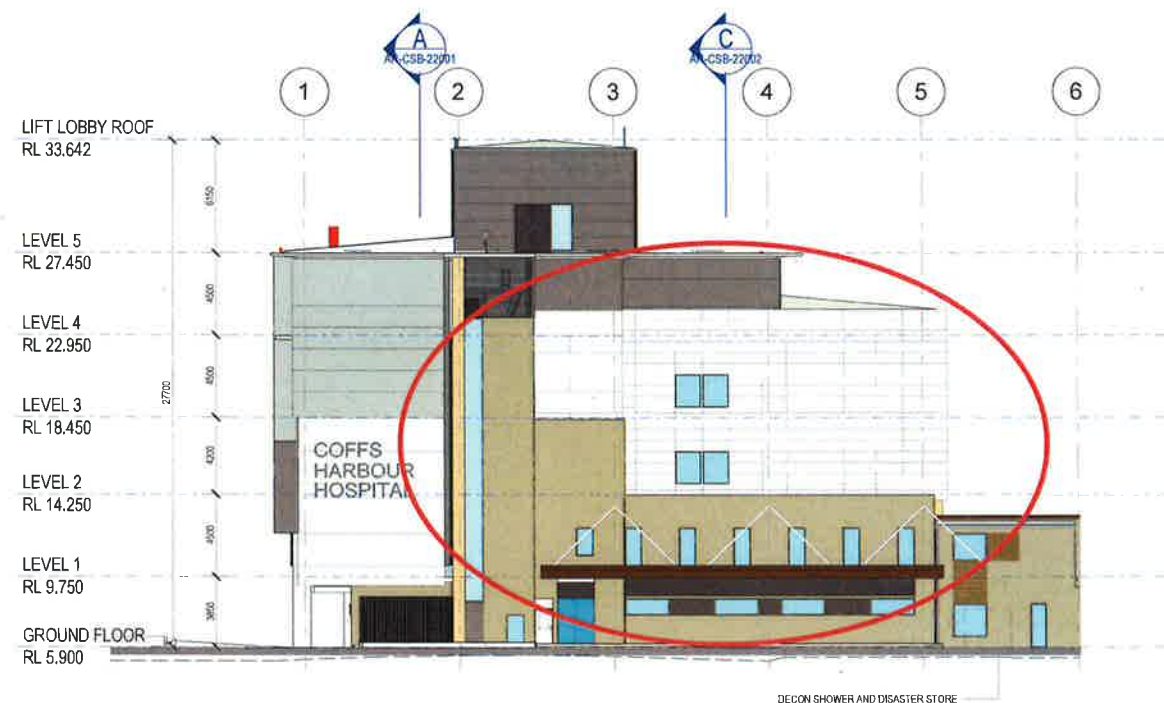

2 WEST ELEVATION
AR-CSB-02/01 1:200



Planning &
Environment

Issued under the Environmental Planning and Assessment Act 1979

Approved Application No. **SSD 8981**

granted on the **28 February 2019**

Signed *Byhang*

Sheet No. **14** of **44**

0m 4m 8m 12m 16m 20m
SCALE 1:200 @ A1

ARCHITECT



CLIENT



Health
Infrastructure

COFFS HARBOUR HOSPITAL EXPANSION

ADDRESS

345 PACIFIC HWY, COFFS HARBOUR

DRAWING NUMBER

DD-AR-21001

DRAWING NAME

ELEVATIONS - SHEET 1




REV

2

ISSUE DATE

25/09/18

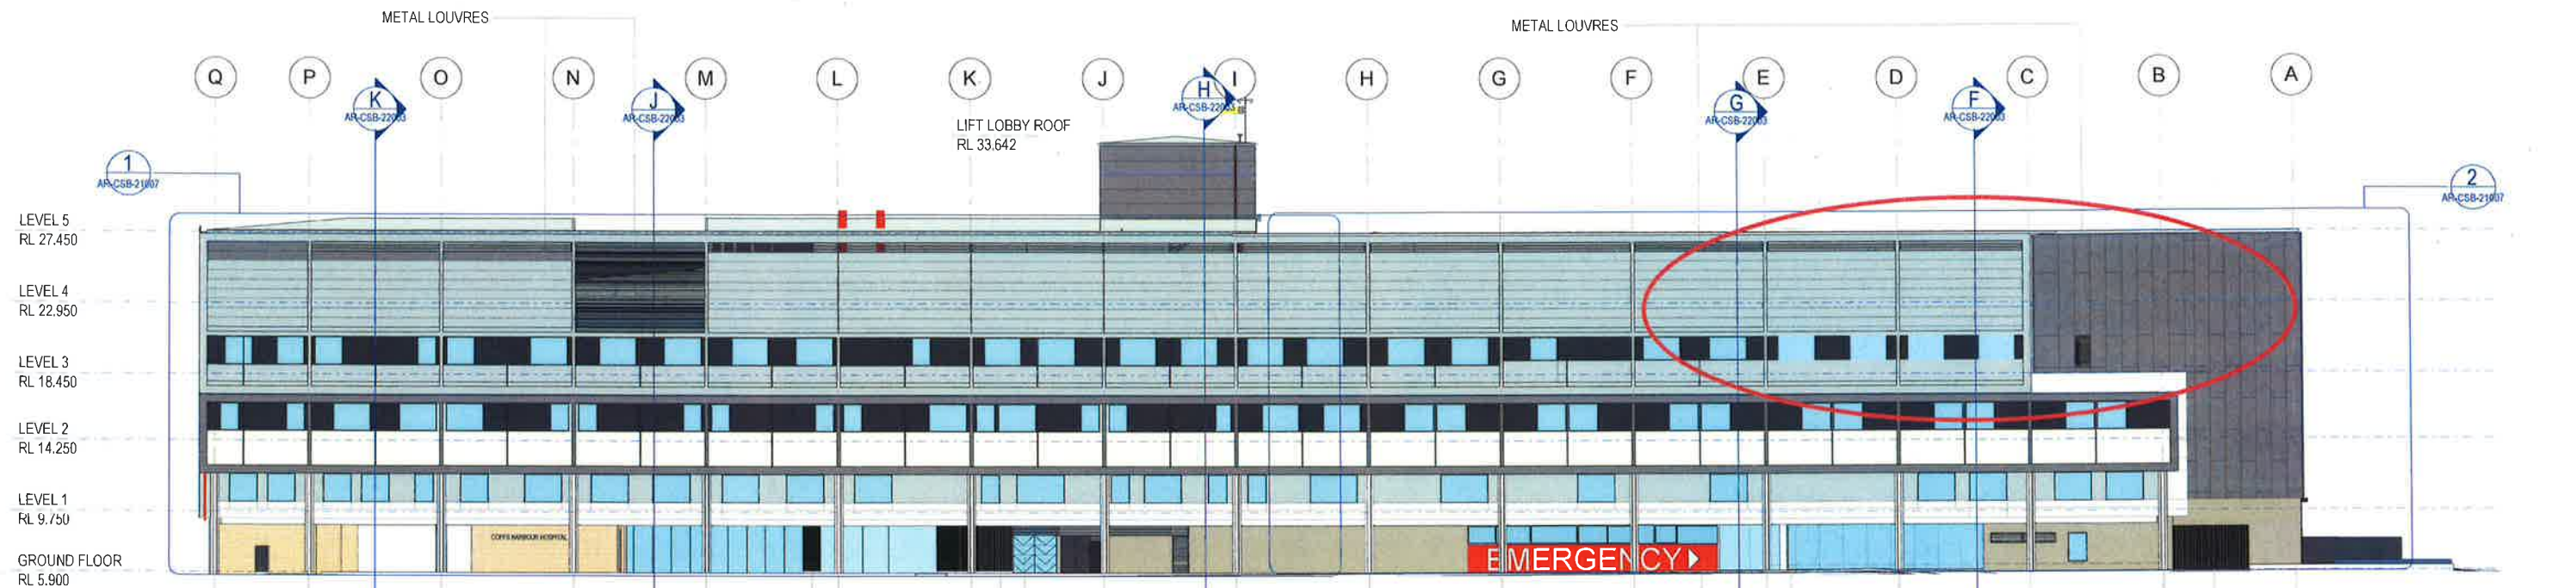

1 NORTH ELEVATION
1:200



2 SOUTH ELEVATION
1:200

0m 4m 8m 12m 16m 20m
SCALE 1:200 @ A1

NSW GOVERNMENT
Planning & Environment
Issued under the Environmental Planning and Assessment Act 1979
Approved Application No. **S6D 8981**
granted on the **28 February 2019**
Signed *[Signature]*
Sheet No. **15** of **44**

LEGEND

CLD-201a	Aluminium cassette system – white
CLD-201e	Aluminium cassette system – cream
CLD-201b	Aluminium cassette system – light grey
CLD-201c	Aluminium cassette system – dark grey
CLD-201d	Aluminium cassette system – monument
BRK-101	Bowral Bricks- Simmental Silver colour
CLD-401	Stone cladding
WIN-101	External window
---	NATURAL GROUND LEVEL

ARCHITECT



CLIENT



Health
Infrastructure

COFFS HARBOUR HOSPITAL EXPANSION

ADDRESS
345 PACIFIC HWY, COFFS HARBOUR

DRAWING NUMBER

DD-AR-21002

DRAWING NAME

ELEVATIONS - SHEET 2



REV

2

ISSUE DATE

25/09/18



N Planning & Environment

**EX
DENTAL**

Issued under the Environmental Planning and Assessment Act 1979

Approved Application No. SSD 8981

granted on the 28 February 2019

Signed Bzhany

Sheet No. 17 of 44

DRAWING SD-AR-REHAB

REHAB REFURB

DRAWING SD-AR-GEM

DRAWING

MEDICAL JPL REFURB

GEM / PSYCHO REEFUR

X EDUCATION

EX AMBULATORY CARE

EX HYDRO POOL

EX FAMILY HEALTH

EX ADMIN

EX ALLIED HEALTH

AMB REFURB

DRAWING

SD-AR-AMB

0m 4m 8m 12m 16m 20m

SCALE 1:200 @ A1

SCALE	AT
-------	----

1:200	A1 SIZE
DRAWING NUMBER	DESIGN SHEET

SD-AR-02003	6	
-------------	---	--

AMENDMENTS				MECHANICAL & ELECTRICAL		HYDRAULIC & FIRE		STRUCTURE & CIVIL		COST MANAGER		CLIENT		PROJECT MANAGER		ARCHITECT & PRINCIPAL CONSULTANT		PROJECT		NORTH		SCALE		AT	
ISSUE	DATE	SUBJECT	AUTHORISED	ARUP		 Dranville Simpson Group Consulting Engineers Pty Ltd Level 10, 200 Kent Street Sydney NSW 2000 T +61 (0)2 9330 9300 F +61 (0)2 9330 9300		 Atlas Group Pty Ltd (ARUP) Level 10, 277 Kent Street Sydney NSW 2000 T +61 (0)2 8417 4444 F +61 (0)2 8417 4444		 Atlas Group Pty Ltd (ARUP) Level 10, 277 Kent Street Sydney NSW 2000 T +61 (0)2 8417 4444 F +61 (0)2 8417 4444		 Health Infrastructure NSW Infrastructure		 pwc		 McConnell Smith & Johnson ARCHITECTS		COFFS HARBOUR HOSPITAL EXPANSION DRAWING NAME AREA PLAN - GROUND FLOOR - SHEET 2				1: 200 DRAWING NUMBER SD-AR-02003		A1 SIZE REVISION/SHEET N 6	



1 MORTUARY
1 : 200


Planning & Environment
 Issued under the Environmental Planning and Assessment Act 1979
 Approved Application No. 55D 8981
 granted on the 28 February 2019
 Signed [Signature]
 Sheet No. 18 of 44

 EXISTING - NO WORKS



SCALE 1:200 @ A3

ARCHITECT



CLIENT



Health
Infrastructure

COFFS HARBOUR HOSPITAL EXPANSION

ADDRESS


345 PACIFIC HWY, COFFS HARBOUR

DRAWING NUMBER
SD-AR-MORT


DRAWING NAME
MORTUARY - POST PUG#2



REV
1
 ISSUE DATE
14/06/18

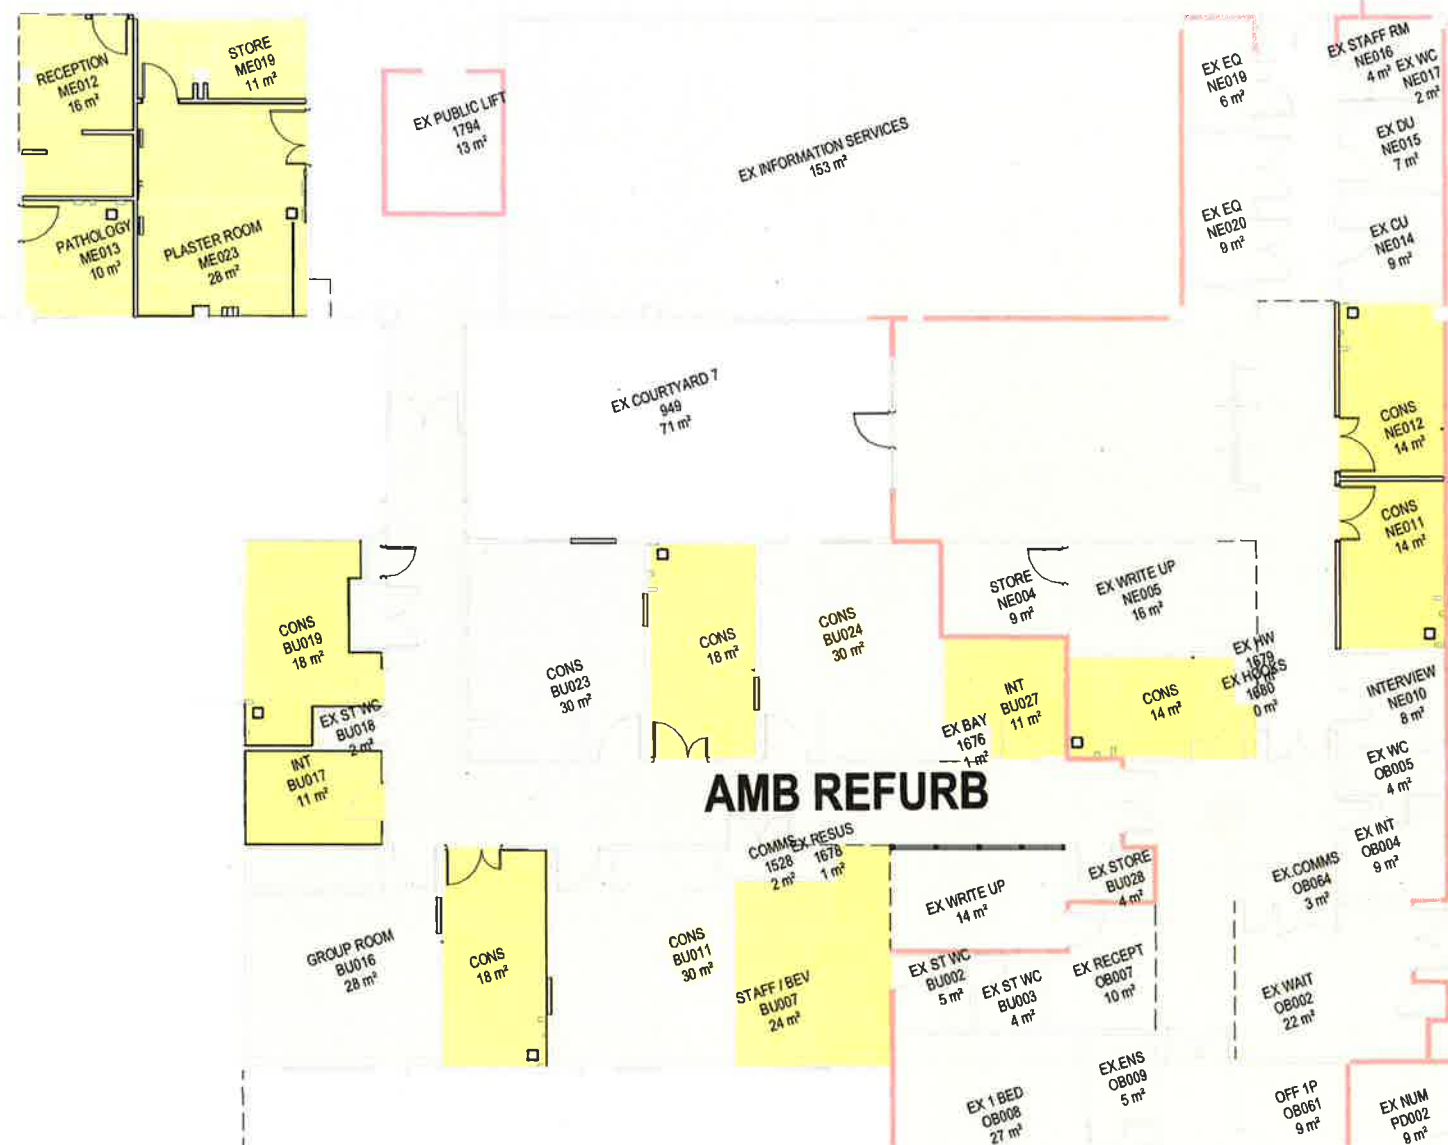



Planning & Environment
 Issued under the Environmental Planning and Assessment Act 1979
 Approved Application No. **SSD 8981**
 granted on the **28 February 2019**
 Signed *[Signature]*
 Sheet No. **19** of **44**

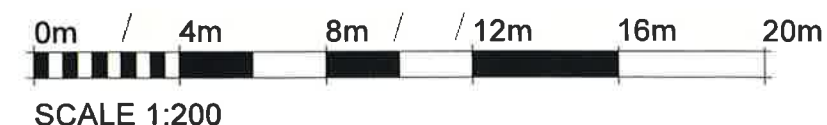

ARCHITECT 	CLIENT  Health Infrastructure	COFFS HARBOUR HOSPITAL EXPANSION ADDRESS 345 PACIFIC HWY, COFFS HARBOUR	DRAWING NUMBER SD-AR-AMB DRAWING NAME NEW PLAN - AMBULATORY CARE	REV 1 ISSUE DATE 10/12/18
--	---	--	---	--




Planning & Environment
 Issued under the Environmental Planning and Assessment Act 1979
 Approved Application No. SSD 8981
 granted on the 28 February 2019
 Signed B Zhang
 Sheet No. 21 of 44

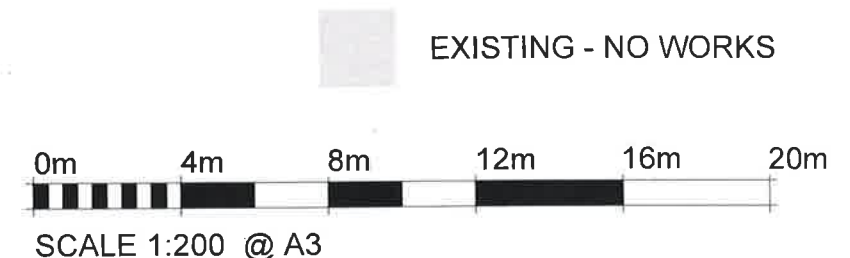

ARCHITECT



CLIENT



COFFS HARBOUR HOSPITAL EXPANSION

ADDRESS
 345 PACIFIC HWY, COFFS HARBOUR

DRAWING NUMBER

SD-AR-GEM

DRAWING NAME

NEW PLAN - GEM



REV

1

ISSUE DATE

14/06/18



Planning &
Environment

Issued under the Environmental Planning and Assessment Act 1979

Approved Application No. SSD 8981

granted on the 28 February 2019

Signed [Signature]

Sheet No. 22 of 44

MEDICAL IPU

1 : 200



SCALE 1:200 @ A3

ARCHITECT



CLIENT



Health
Infrastructure

COFFS HARBOUR HOSPITAL EXPANSION

ADDRESS

345 PACIFIC HWY, COFFS HARBOUR

DRAWING NUMBER

SD-AR-MED-GF

DRAWING NAME

MEDICAL IPU - GF - PUG#3



REV

1

ISSUE DATE

14/06/18



Sheet No. 23 of 44

NSW GOVERNMENT Planning & Environment
 Issued under the Environmental Planning and Assessment Act 1979
 Approved Application No. **SSD 8981**
 granted on the **28 February 2019**
 Signed *[Signature]*
 Sheet No. **25** of **44**



ARCHITECT



CLIENT



Health
Infrastructure


COFFS HARBOUR HOSPITAL EXPANSION

ADDRESS
345 PACIFIC HWY, COFFS HARBOUR

DRAWING NUMBER
SD-AR-PERI
 DRAWING NAME
PERIOPERATIVE - PUG#2




REV
1
 ISSUE DATE
14/06/18

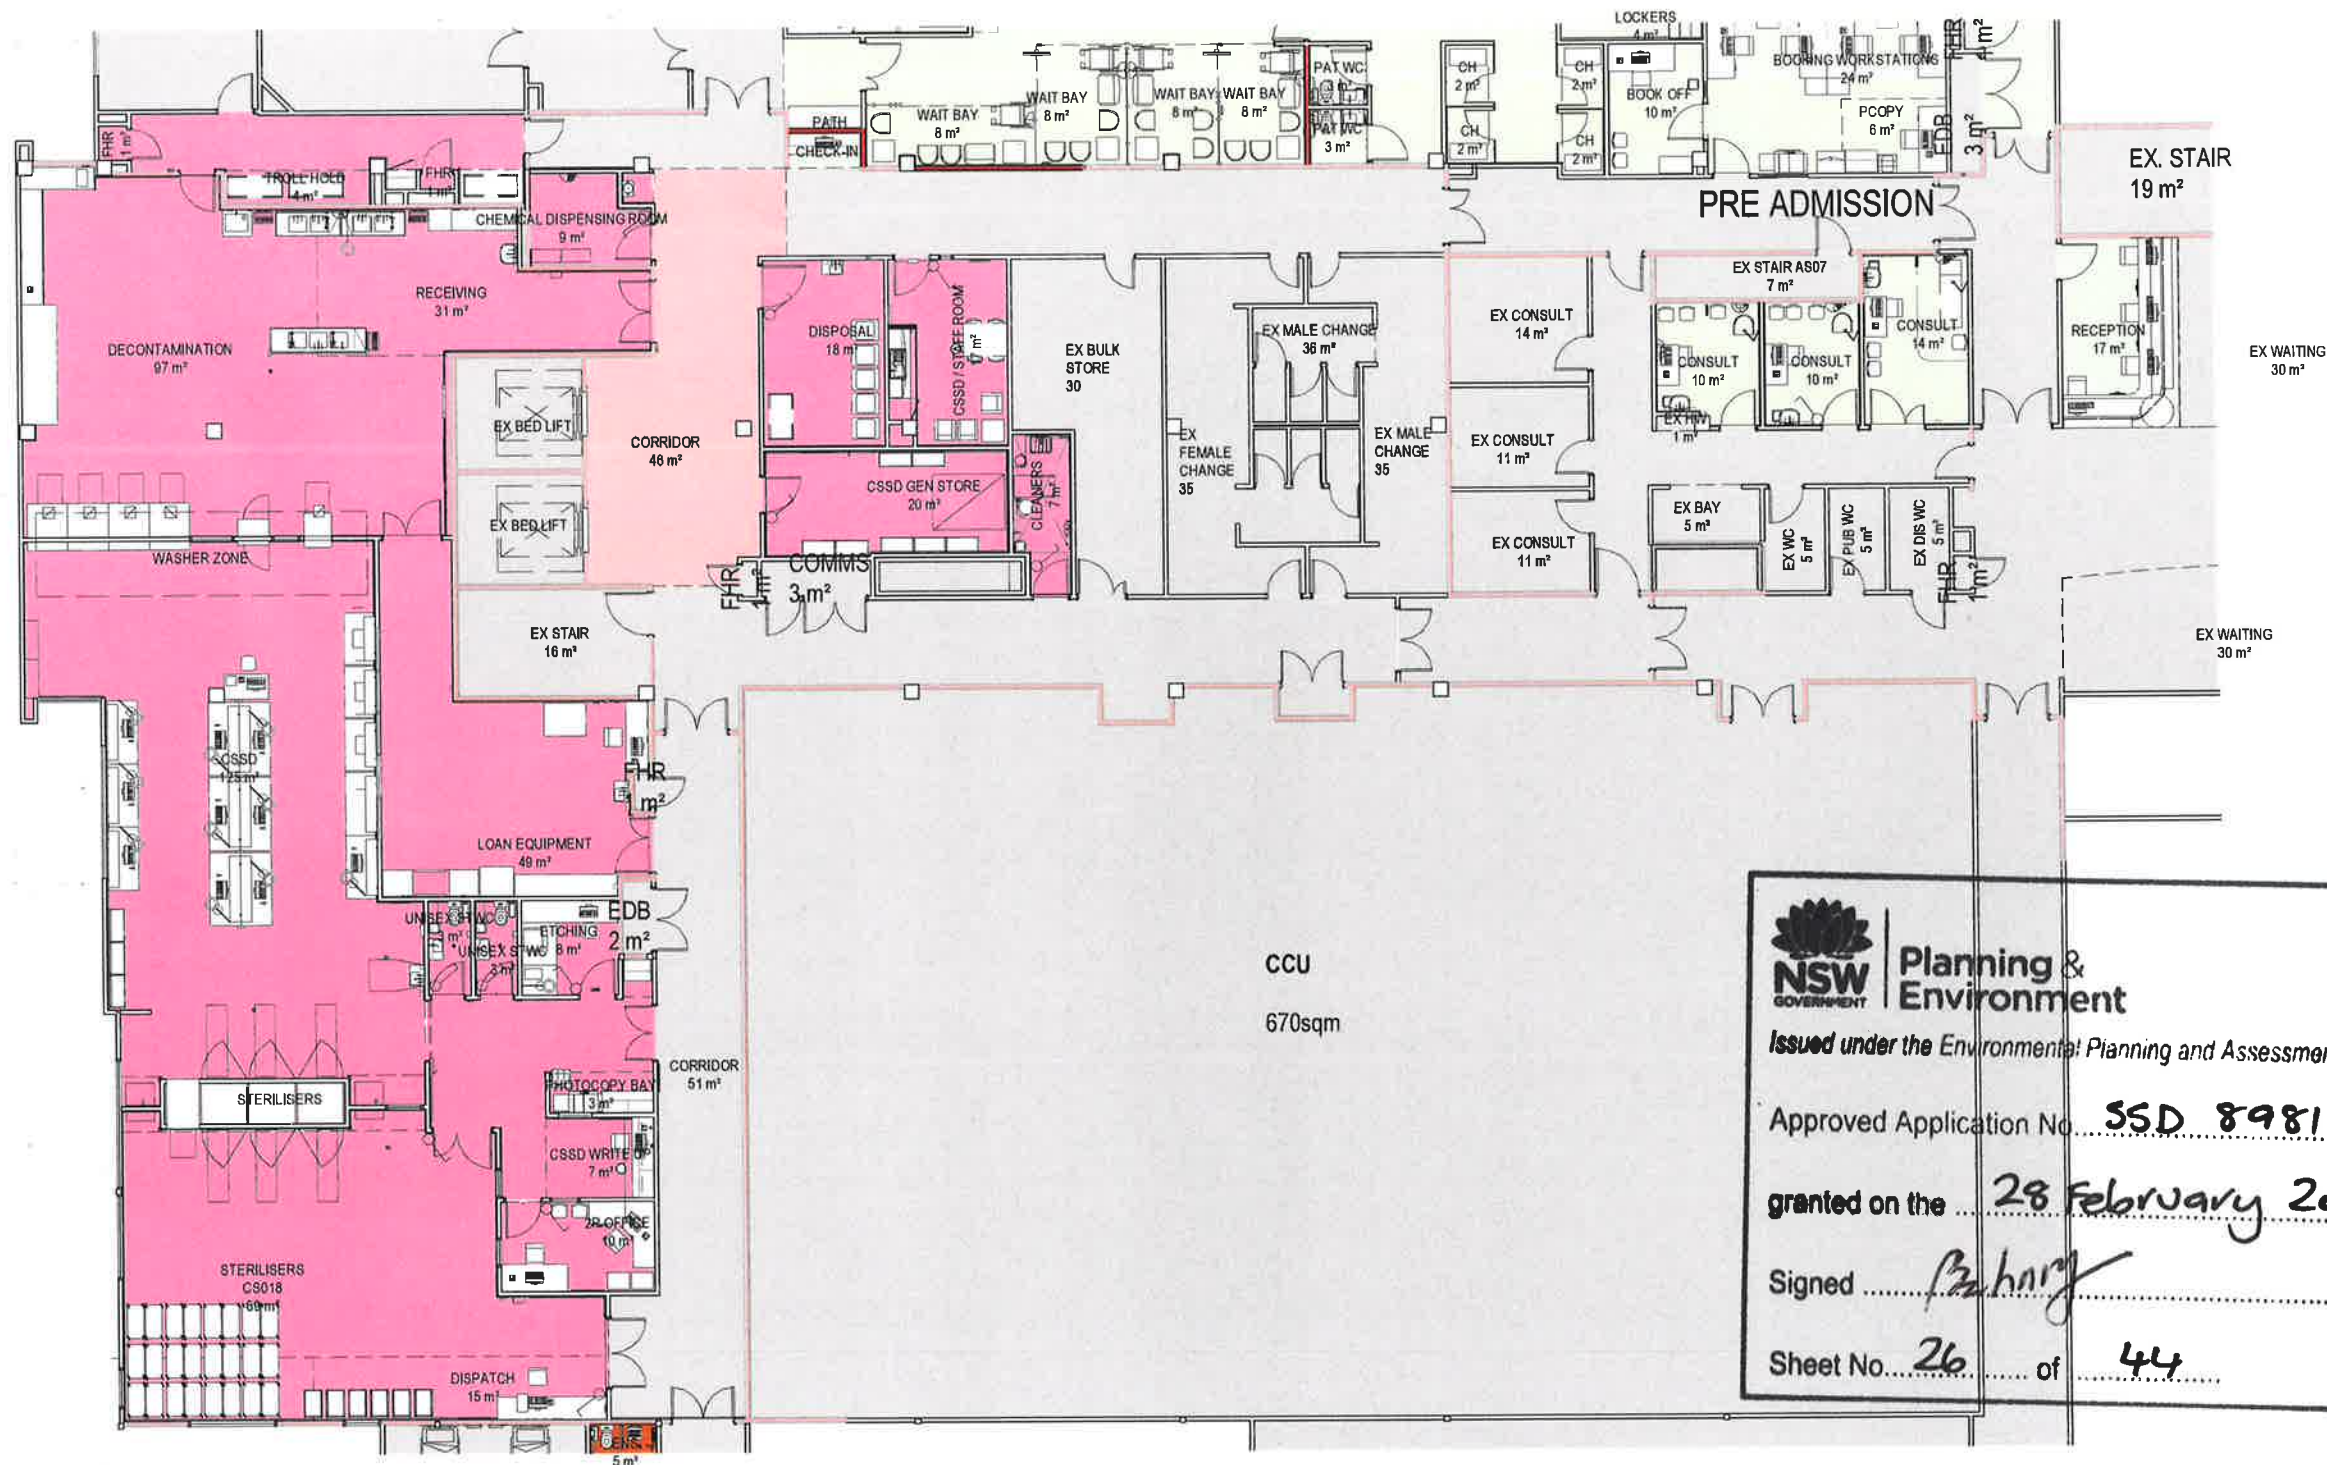


Planning & Environment
 Issued under the Environmental Planning and Assessment Act 1979
 Approved Application No. **SSD 8981**
 granted on the **28 February 2019**
 Signed *[Signature]*
 Sheet No. **26** of **44**

1 CSSD
 1:200

EXISTING - NO WORKS

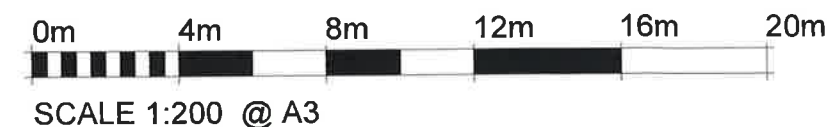

ARCHITECT



CLIENT



Health
 Infrastructure

COFFS HARBOUR HOSPITAL EXPANSION

ADDRESS
345 PACIFIC HWY, COFFS HARBOUR

DRAWING NUMBER
SD-AR-CSSD
 DRAWING NAME
CSSD - PRE PUG #2



REV
1
 ISSUE DATE
14/06/18



1 MEDICAL IPU / MAU
1 : 200

1 : 200

EXISTING -
NO WORKS



SCALE 1:200 @ A3



SCALE 1:200 @ A3



Planning & Environment

Issued under the Environmental Planning and Assessment Act 1979


Approved Application No. SSD 8981

granted on the 28 February 2019


Signed *[Signature]*

Sheet No. 28 of 44



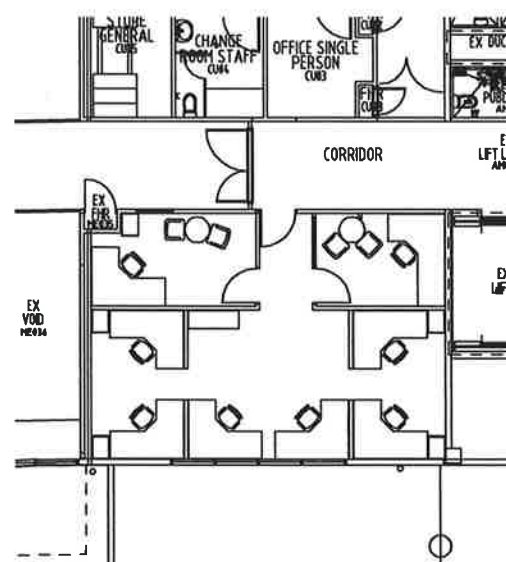

EXISTING

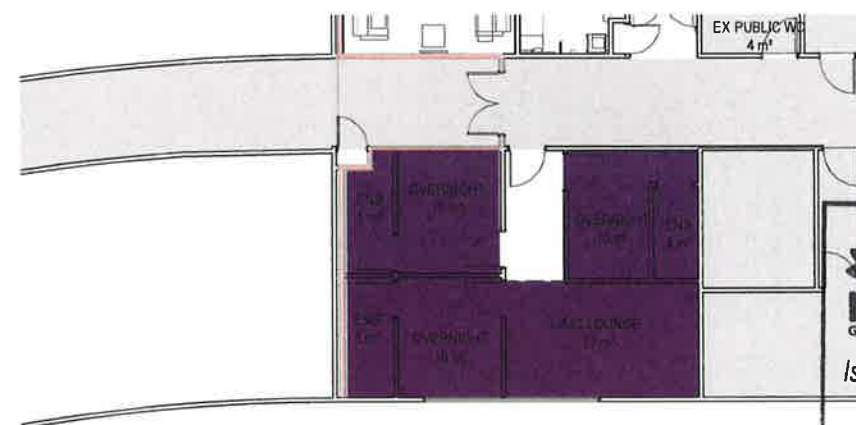


NEW

1 ON CALL
1 : 200


Planning & Environment
 Issued under the Environmental Planning and Assessment Act 1979
 Approved Application No. **SSD 8981**
 granted on the **28 February 2019**
 Signed *Bihany*
 Sheet No. **29** of **44**

EXISTING - NO WORKS

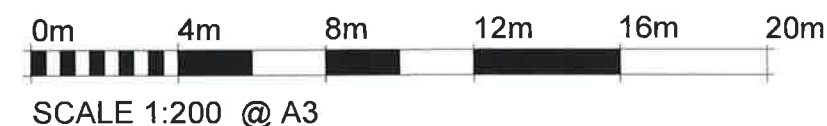

ARCHITECT



CLIENT



Health
Infrastructure

COFFS HARBOUR HOSPITAL EXPANSION

ADDRESS

345 PACIFIC HWY, COFFS HARBOUR

DRAWING NUMBER

SD-AR-ON

DRAWING NAME

EXISTING/ NEW PLAN - ON CALL



REV

1

ISSUE DATE

14/06/18

Coffs Harbour Hospital Expansion

Landscape Design Development

© 2016 Site Image (NSW) Pty Ltd ABN 44 801 262 380 as agent for Site Image NSW Partnership. All rights reserved. This drawing is copyright and shall not be reproduced or copied in any form or by any means (graphic, electronic or mechanical including photocopy) without the written permission of Site Image (NSW) Pty Ltd. Any license, expressed or implied, to use this document for any purpose what so ever is restricted to the terms of the written agreement between Site Image (NSW) Pty Ltd and the instructing party.

The contractor shall check and verify all work on site (including work by others) before commencing the landscape installation. Any discrepancies are to be reported to the Project Manager or Landscape Architect prior to commencing work. Do not scale this drawing. Any required dimensions not shown shall be referred to the Landscape Architect for confirmation.

Drawing Schedule

Drawing Number	Drawing Title	Scale
LA-CSB-00000	Landscape Coversheet	N/A
LA-CSB-00101	Landscape Plan	1:200
LA-CSB-00102	Landscape Plan	1:200
LA-CSB-00103	Landscape Plan	1:200
LA-CSB-00104	Landscape Plan	1:200
LA-CSB-00501	Landscape Details	As Shown

A	Preliminary	JD	NM	15.09.2018
Issue	Revision Description	Drawn	Check	Date

LEGEND

**Planning & Environment**


Issued under the Environmental Planning and Assessment Act 1979

Approved Application No. SSD 8981

granted on the 28 February 2019

Signed [Signature]

Sheet No. 30 of 44

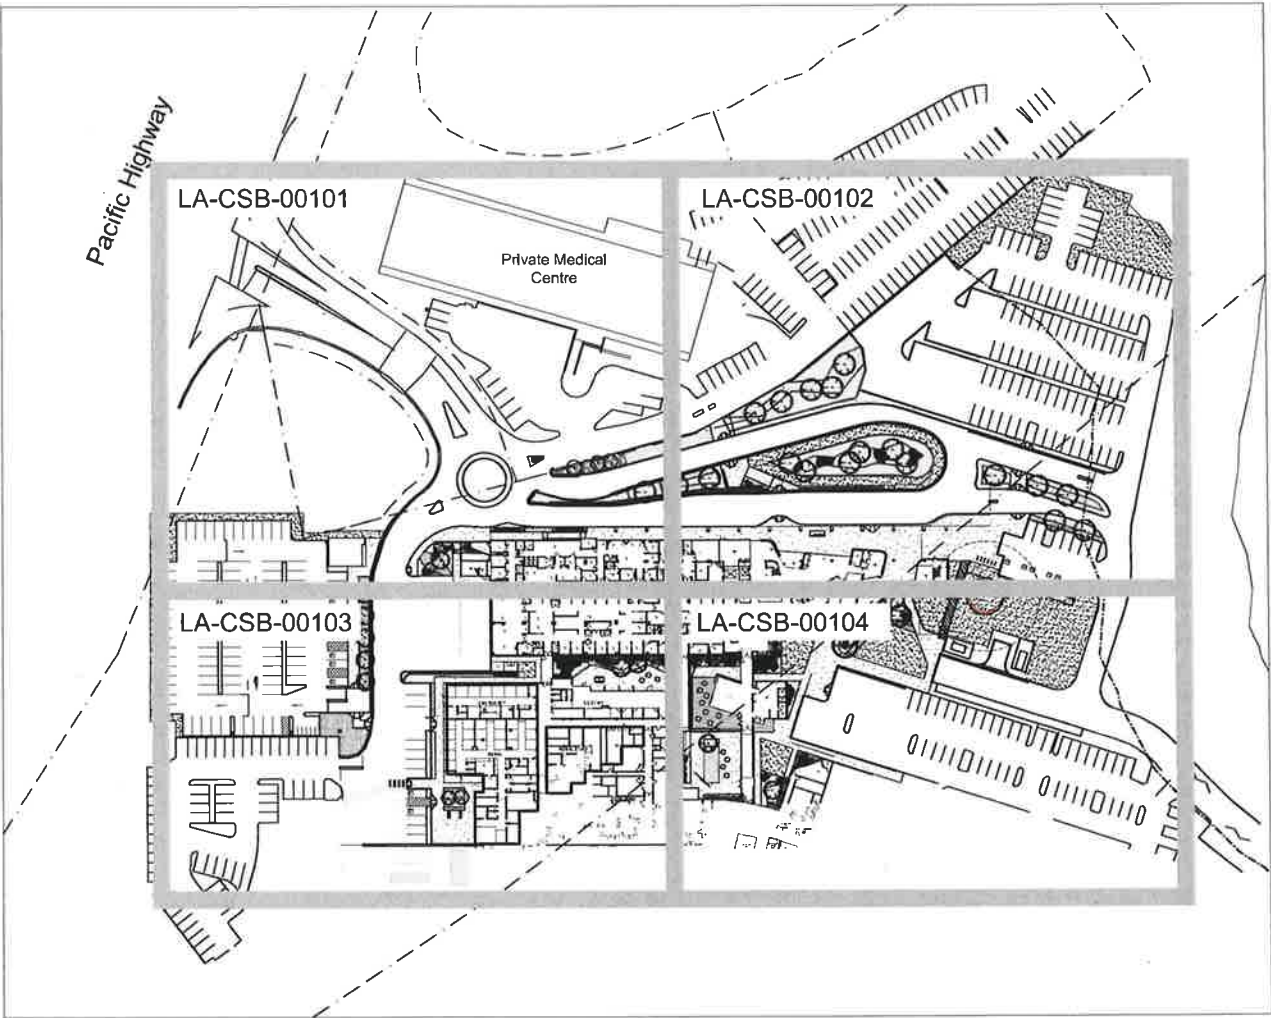

Site Plan | Scale 1:1000



Client:
Health Infrastructure

Project:
Coffs Harbour Hospital Expansion

SITE IMAGE

Level 1, 3-5 Baptsi Street
Redfern NSW 2016
Australia

Tel: (61 2) 8332 5600
Fax: (61 2) 9696 2877
www.siteimage.com.au

Site Image (NSW) Pty Ltd
ABN 44 801 262 380


Landscape Architects

PRELIMINARY

Drawing Name:
Landscape

Scale:
Job Number: Drawing Number: Issue:

SS18-3832 LA-CSB-0000 A


NOT FOR CONSTRUCTION

© 2016 Site Image (NSW) Pty Ltd. ADN 44 801 262 380 as agent for Site Image NSW Partnership. All rights reserved. This drawing is copyright and shall not be reproduced or copied in any form or by any means (graphic, electronic or mechanical including photocopying) without the written permission of Site Image (NSW) Pty Ltd. Any license, expressed or implied, to use this document for any purpose other than as intended is restricted to the terms of the written agreement between Site Image (NSW) Pty Ltd and the instructing party.

The contractor shall check and verify all work on site (including work by others) before commencing the landscape installation. Any discrepancies are to be reported to the Project Manager or Landscape Architect prior to commencing work. Do not scale this drawing. Any required dimensions not shown shall be referred to the Landscape Architect for confirmation.

Issue	Revision Description	JD	NM	15-09-2018
A	Preliminary	Drawn	Check	Date

LEGEND

 

Client: Health Infrastructure

Project: Coffs Harbour Hospital Expansion

SITE IMAGE
 Level 1, 3-5 Baptist Street
 Redfern NSW 2018
 Australia
 Tel: (61 2) 8332 5600
 Fax: (61 2) 9696 2877
 www.siteimage.com.au
 Site Image (NSW) Pty Ltd
 ABN 44 801 262 380




PRELIMINARY

Drawing Name: Landscape Masterplan

Scale	Job Number	Drawing Number	Issue
	SS18-3832	LA-CSB-00001	A

NSW GOVERNMENT Planning & Environment
 Issued under the Environmental Planning and Assessment Act 1979
 Approved Application No. **SSD 8981**
 granted on the **28 February 2019**
 Signed *[Signature]*
 Sheet No. **31** of **44**

NOT FOR CONSTRUCTION

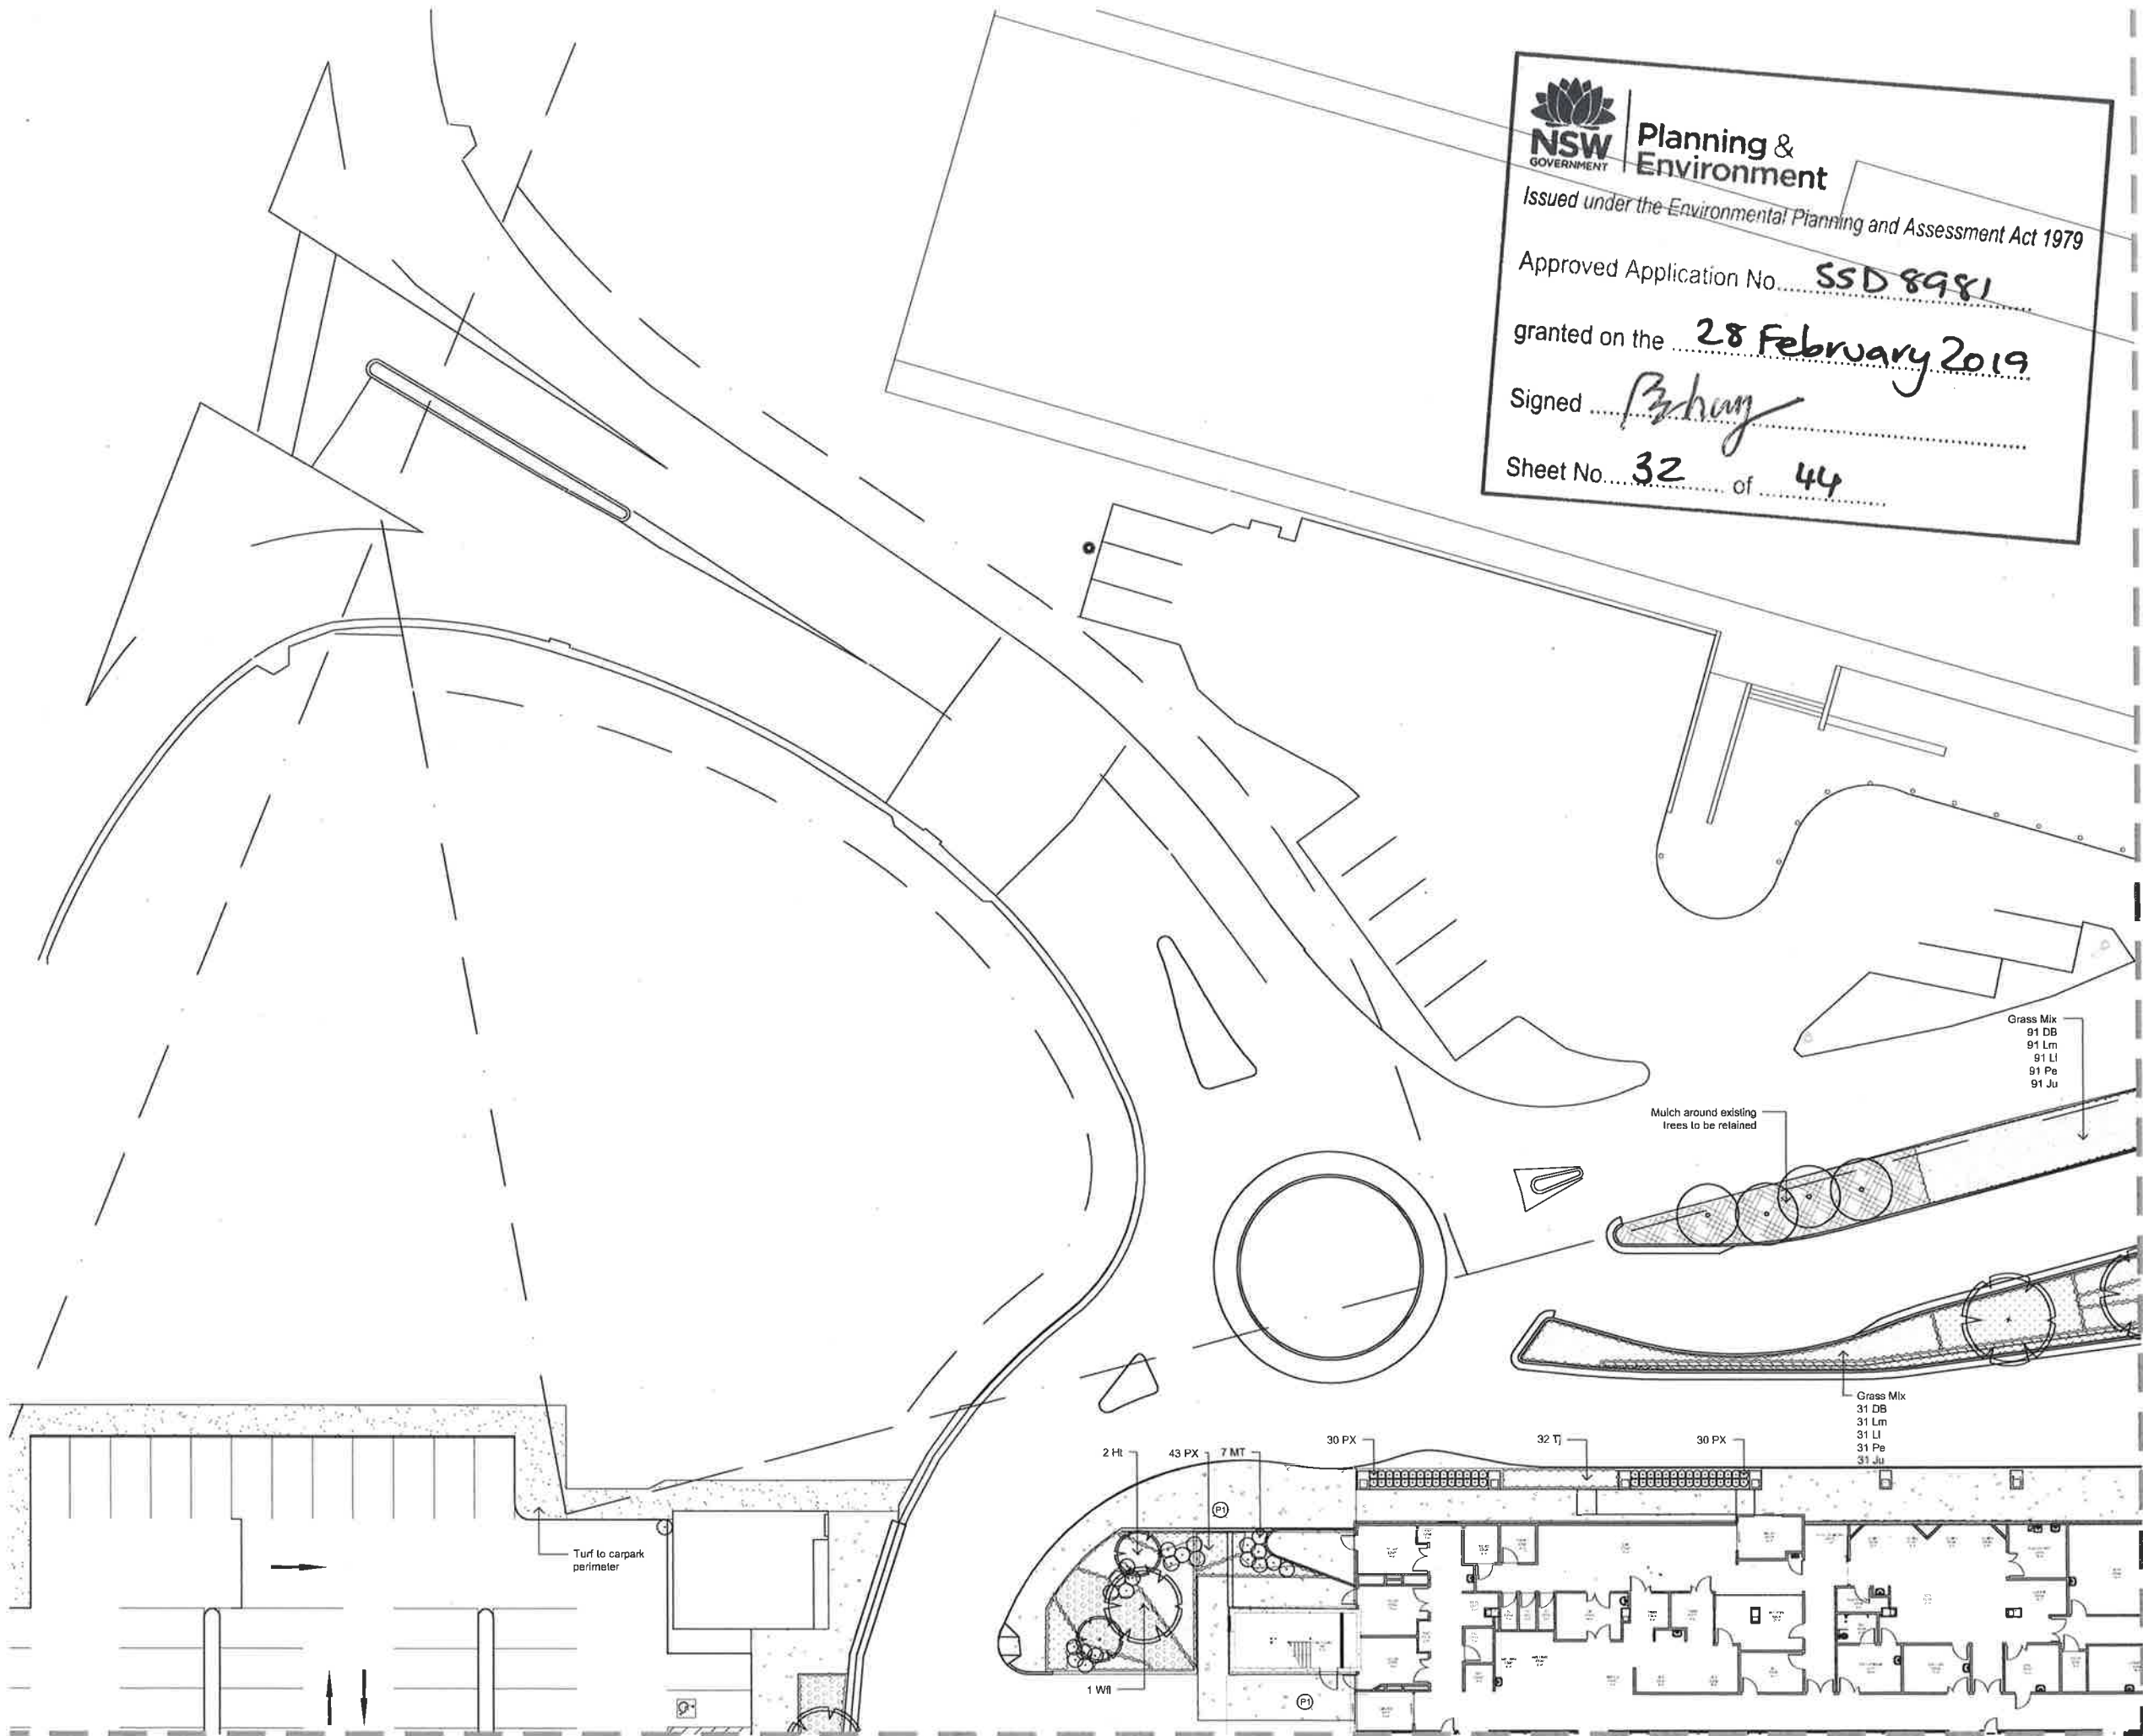


Planning & Environment
 Issued under the Environmental Planning and Assessment Act 1979
 Approved Application No. SSD 8981
 granted on the 28 February 2019
 Signed [Signature]
 Sheet No. 32 of 44

© 2016 Site Image (NSW) Pty Ltd. ADN 44 801 262 380 as agent for Site Image NSW Partnership. All rights reserved. This drawing is copyright and shall not be reproduced or copied in any form or by any means (graphic, electronic or mechanical including photocopy) without the written permission of Site Image (NSW) Pty Ltd. Any license, expressed or implied, to use this document for any purpose what so ever is restricted to the terms of the written agreement between Site Image (NSW) Pty Ltd and the instructing party.

The contractor shall check and verify all work on site (including work by others) before commencing the landscape installation. Any discrepancies are to be reported to the Project Manager or Landscape Architect prior to commencing work. Do not scale this drawing. Any required dimensions not shown shall be referred to the Landscape Architect for confirmation.

A Preliminary
 Issue Revision Description
 JD NM 15.09.2018
 Drawn Check Date

- LEGEND**
-  Existing tree to be Retained
 -  Existing tree to be removed
 -  Proposed tree
 -  Proposed Shrubs Grasses and Groundcovers
 -  Concrete Edging
 -  Proposed concrete
 -  Proposed concrete
 -  Wall Type 1
 -  Bench Seat with Back and arm rests
 -  Bench Seat
 -  Artificial Turf
 -  Proposed Turf
 -  Proposed Composite Timber Decking



Client:
 Health Infrastructure

Project:
 Coffs Harbour Hospital Expansion

SITE IMAGE
 Level 1, 3-5 Bayside Street
 Redfern NSW 2016
 Australia
 Tel: (61 2) 8332 5600
 Fax: (61 2) 9098 2877
 www.siteimage.com.au
 Site Image (NSW) Pty Ltd
 ADN 44 801 262 380




PRELIMINARY
 Drawing Name:
 Landscape Plan
 Scale:
 Job Number: Drawing Number: Issue:
 SS18-3832 LA-CSB-00101 A

NOT FOR CONSTRUCTION

For continuation refer LA-CSB-00103

For continuation refer LA-CSB-00102

For continuation refer LA-CSB-00101

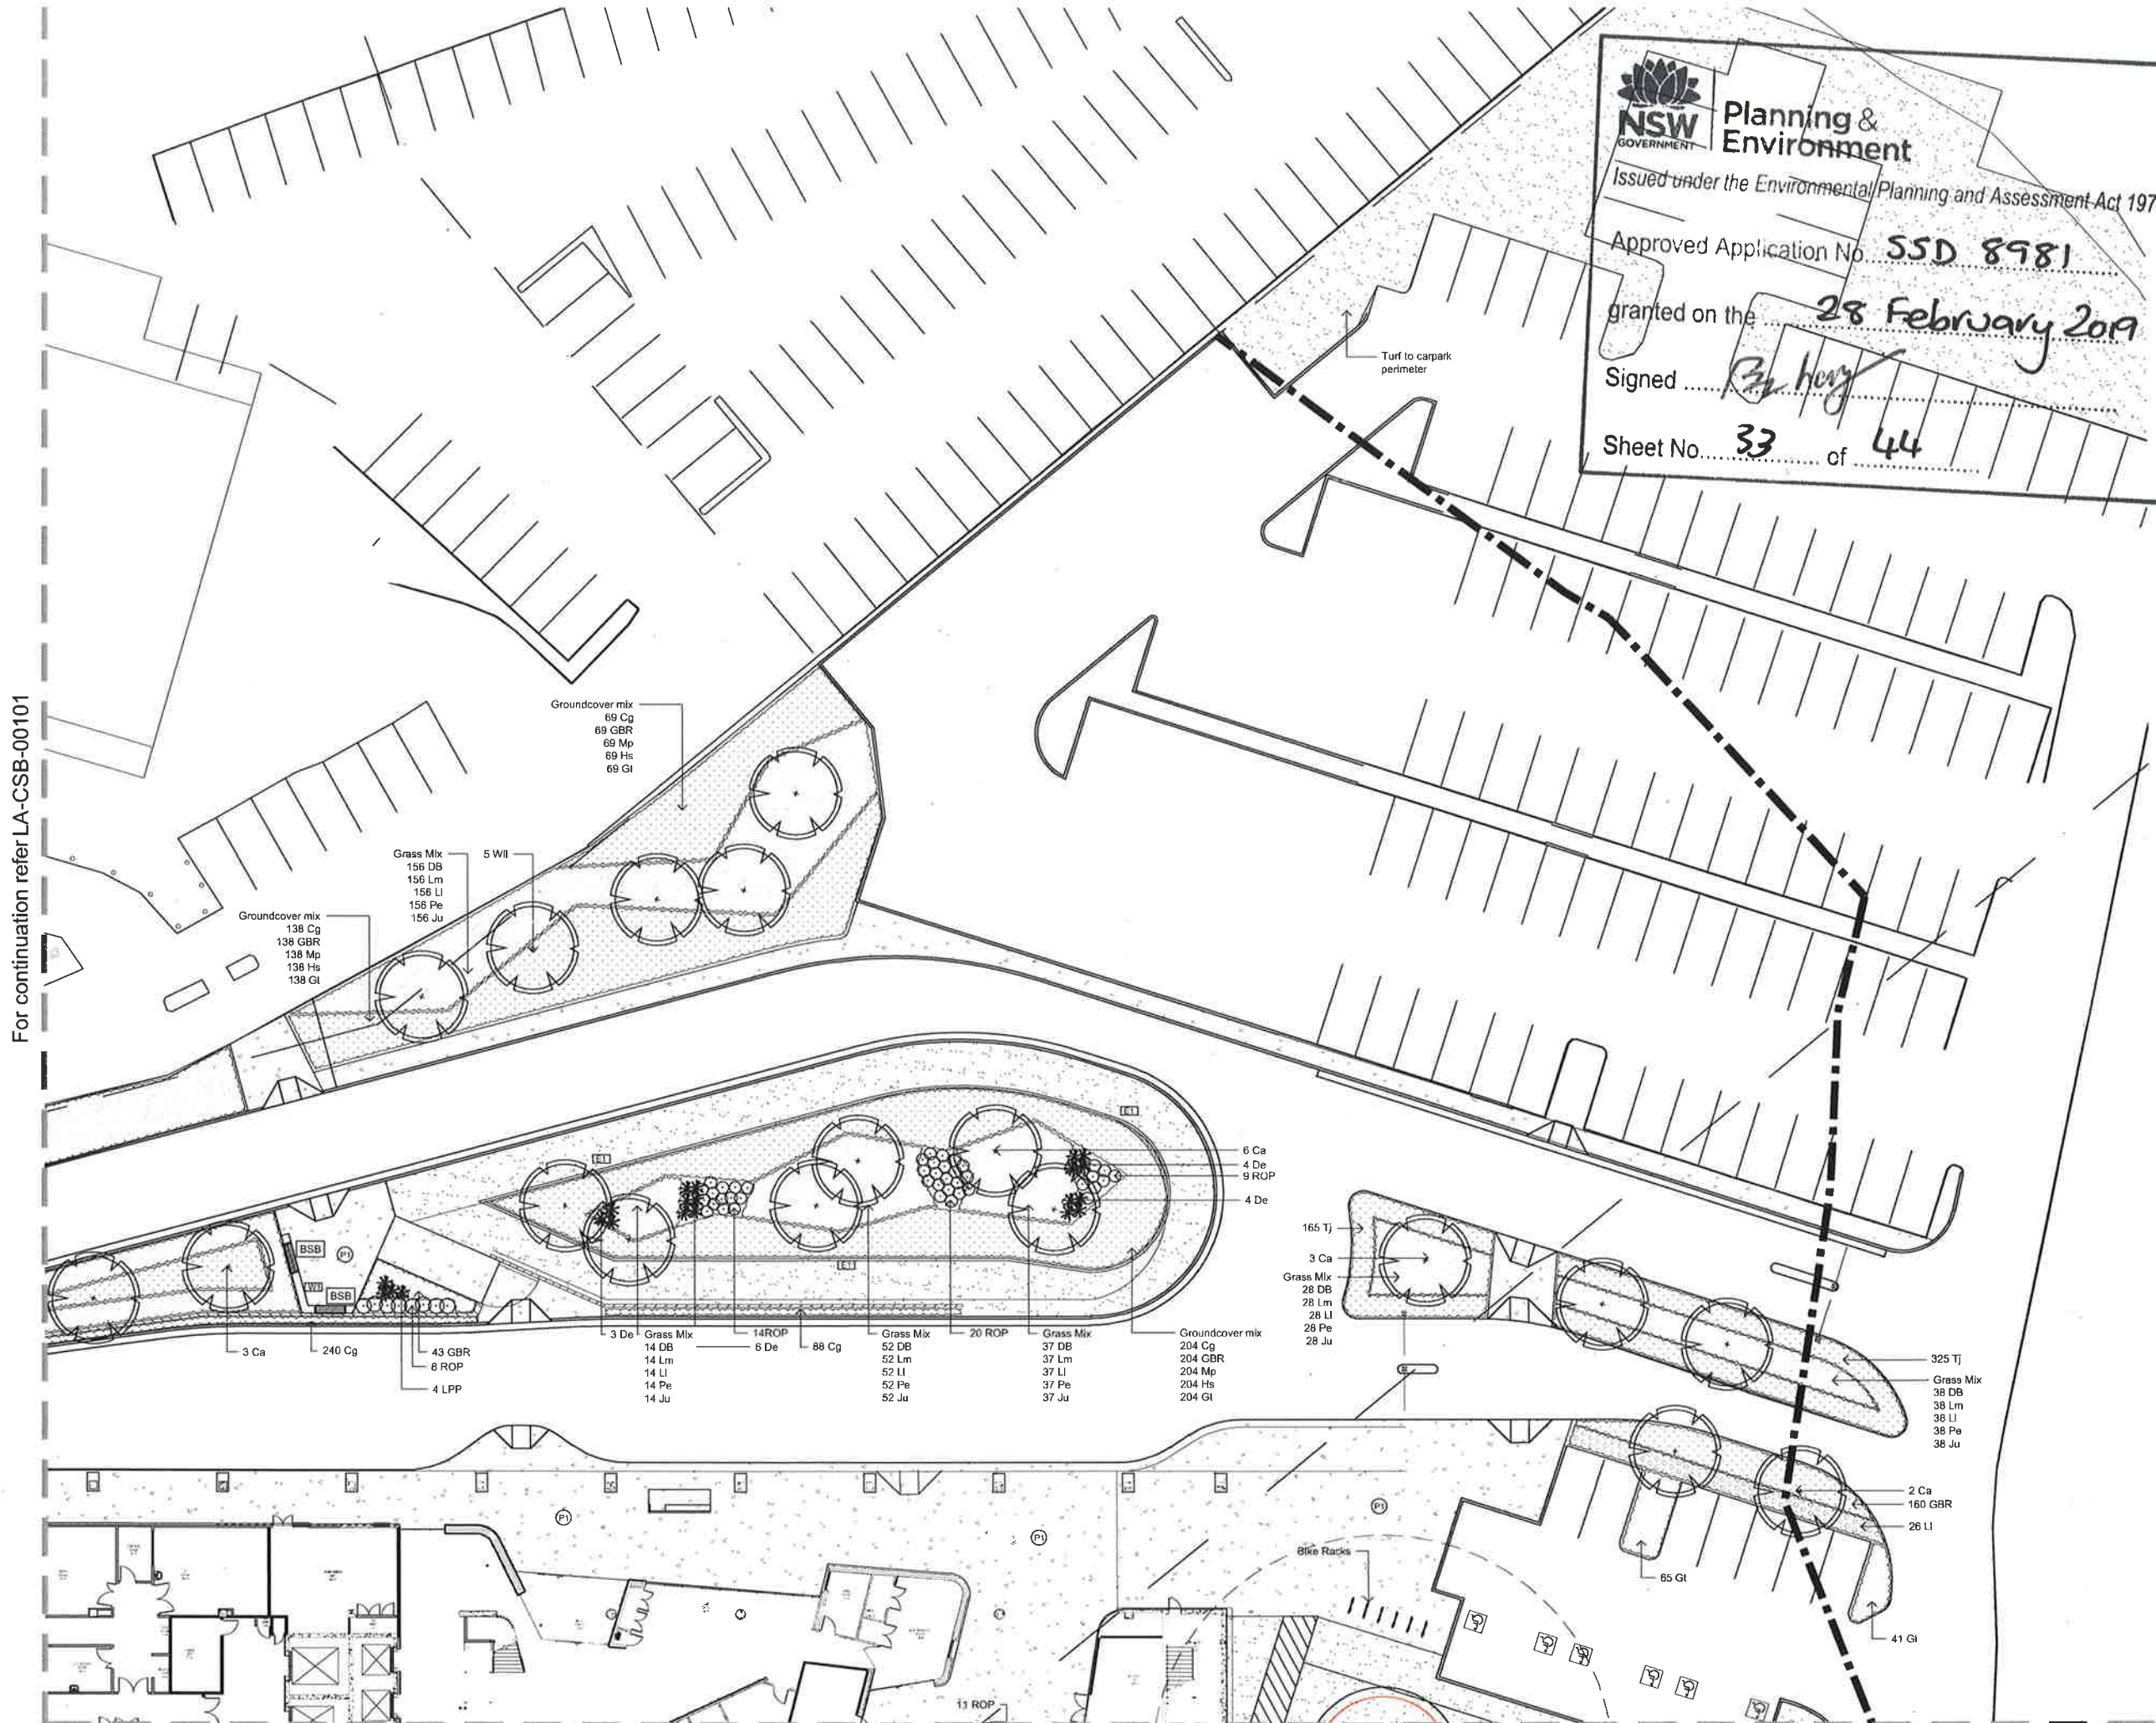

NSW GOVERNMENT Planning & Environment
Issued under the Environmental Planning and Assessment Act 1979
Approved Application No. **SSD 8981**
granted on the **28 February 2019**
Signed *[Signature]*
Sheet No. **33** of **44**

© 2016 Site Image (NSW) Pty Ltd. All rights reserved. This drawing is copyright and shall not be reproduced or copied in any form or by any means (graphic, electronic or mechanical including photocopying) without the written permission of Site Image (NSW) Pty Ltd. Any use, expressed or implied, to use this document for any purpose what so ever is restricted to the terms of the written agreement between Site Image (NSW) Pty Ltd and the instructing party.

The contractor shall check and verify all work on site (including work by others) before commencing the landscape installation. Any discrepancies are to be reported to the Project Manager or Landscape Architect prior to commencing work. Do not scale this drawing. Any required dimensions not shown shall be referred to the Landscape Architect for confirmation.

- A: Preliminary Issue Revision Description JD NM 15/09/2018 Drawn Check Date
- LEGEND**
- Existing tree to be Retained
 - Existing tree to be removed
 - Proposed tree
 - Proposed Shrubs Grasses and Groundcovers
 - Concrete Edging
 - Proposed concrete
 - Proposed concrete
 - Wall Type 1
 - Bench Seat with Back and arm rests
 - Bench Seat
 - Artificial Turf
 - Proposed Turf
 - Proposed Composite Timber Decking

Client:
Health Infrastructure

Project:
Coffs Harbour Hospital Expansion

SITE IMAGE

Level 1, 3-5 Bagley Street
Redfern NSW 2016
Australia

Tel: (61 2) 8332 5600
Fax: (61 2) 9896 2877
www.siteimage.com.au

Site Image (NSW) Pty Ltd
ABN 44 801 262 300

Landscape Architects

PRELIMINARY


Drawing Name:
Landscape Plan

Scale:
Job Number: Drawing Number: Issue:

SS18-3832 LA-CSB-00102 A

NOT FOR CONSTRUCTION

For continuation refer LA-CSB-00104

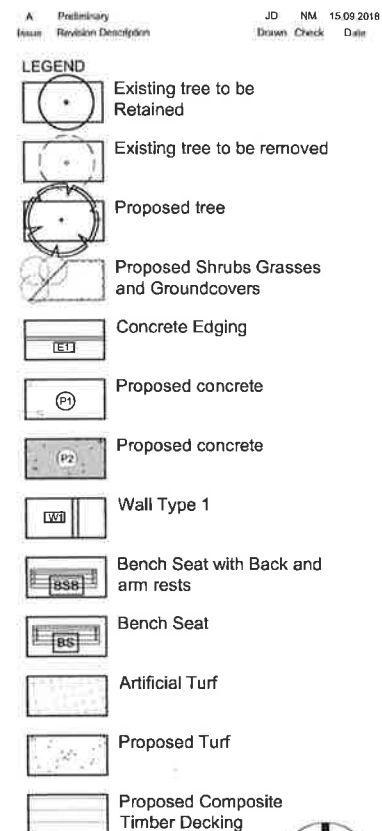

For continuation refer LA-CSB-00104

Client:

Health Infrastructure

Project:

Coffs Harbour Hospital Expansion

S I T E I M A G E

Level 1, 3-5 Baptist Street
Redfern NSW 2016
Australia

Tel: (61 2) 6332 5600
Fax: (61 2) 9659-2877
www.siteimage.com.au

Site Image (NSW) Pty Ltd
ABN 44 801 262 365



Landscape Architects

PRELIMINARY

Drawing Name:

Landscape Plan

Scale: Job Number: SS18-3832 Drawing Number: LA-CSB-00104 Issue:



Issued under the Environmental Planning and Assessment Act 1979

Approved Application No. SSD 8981


granted on the 28 February 2019

Signed .. B. h. g.

Sheet No. 34 of 44

~~NOT FOR CONSTRUCTION~~

For continuation refer LA-CSB-00103

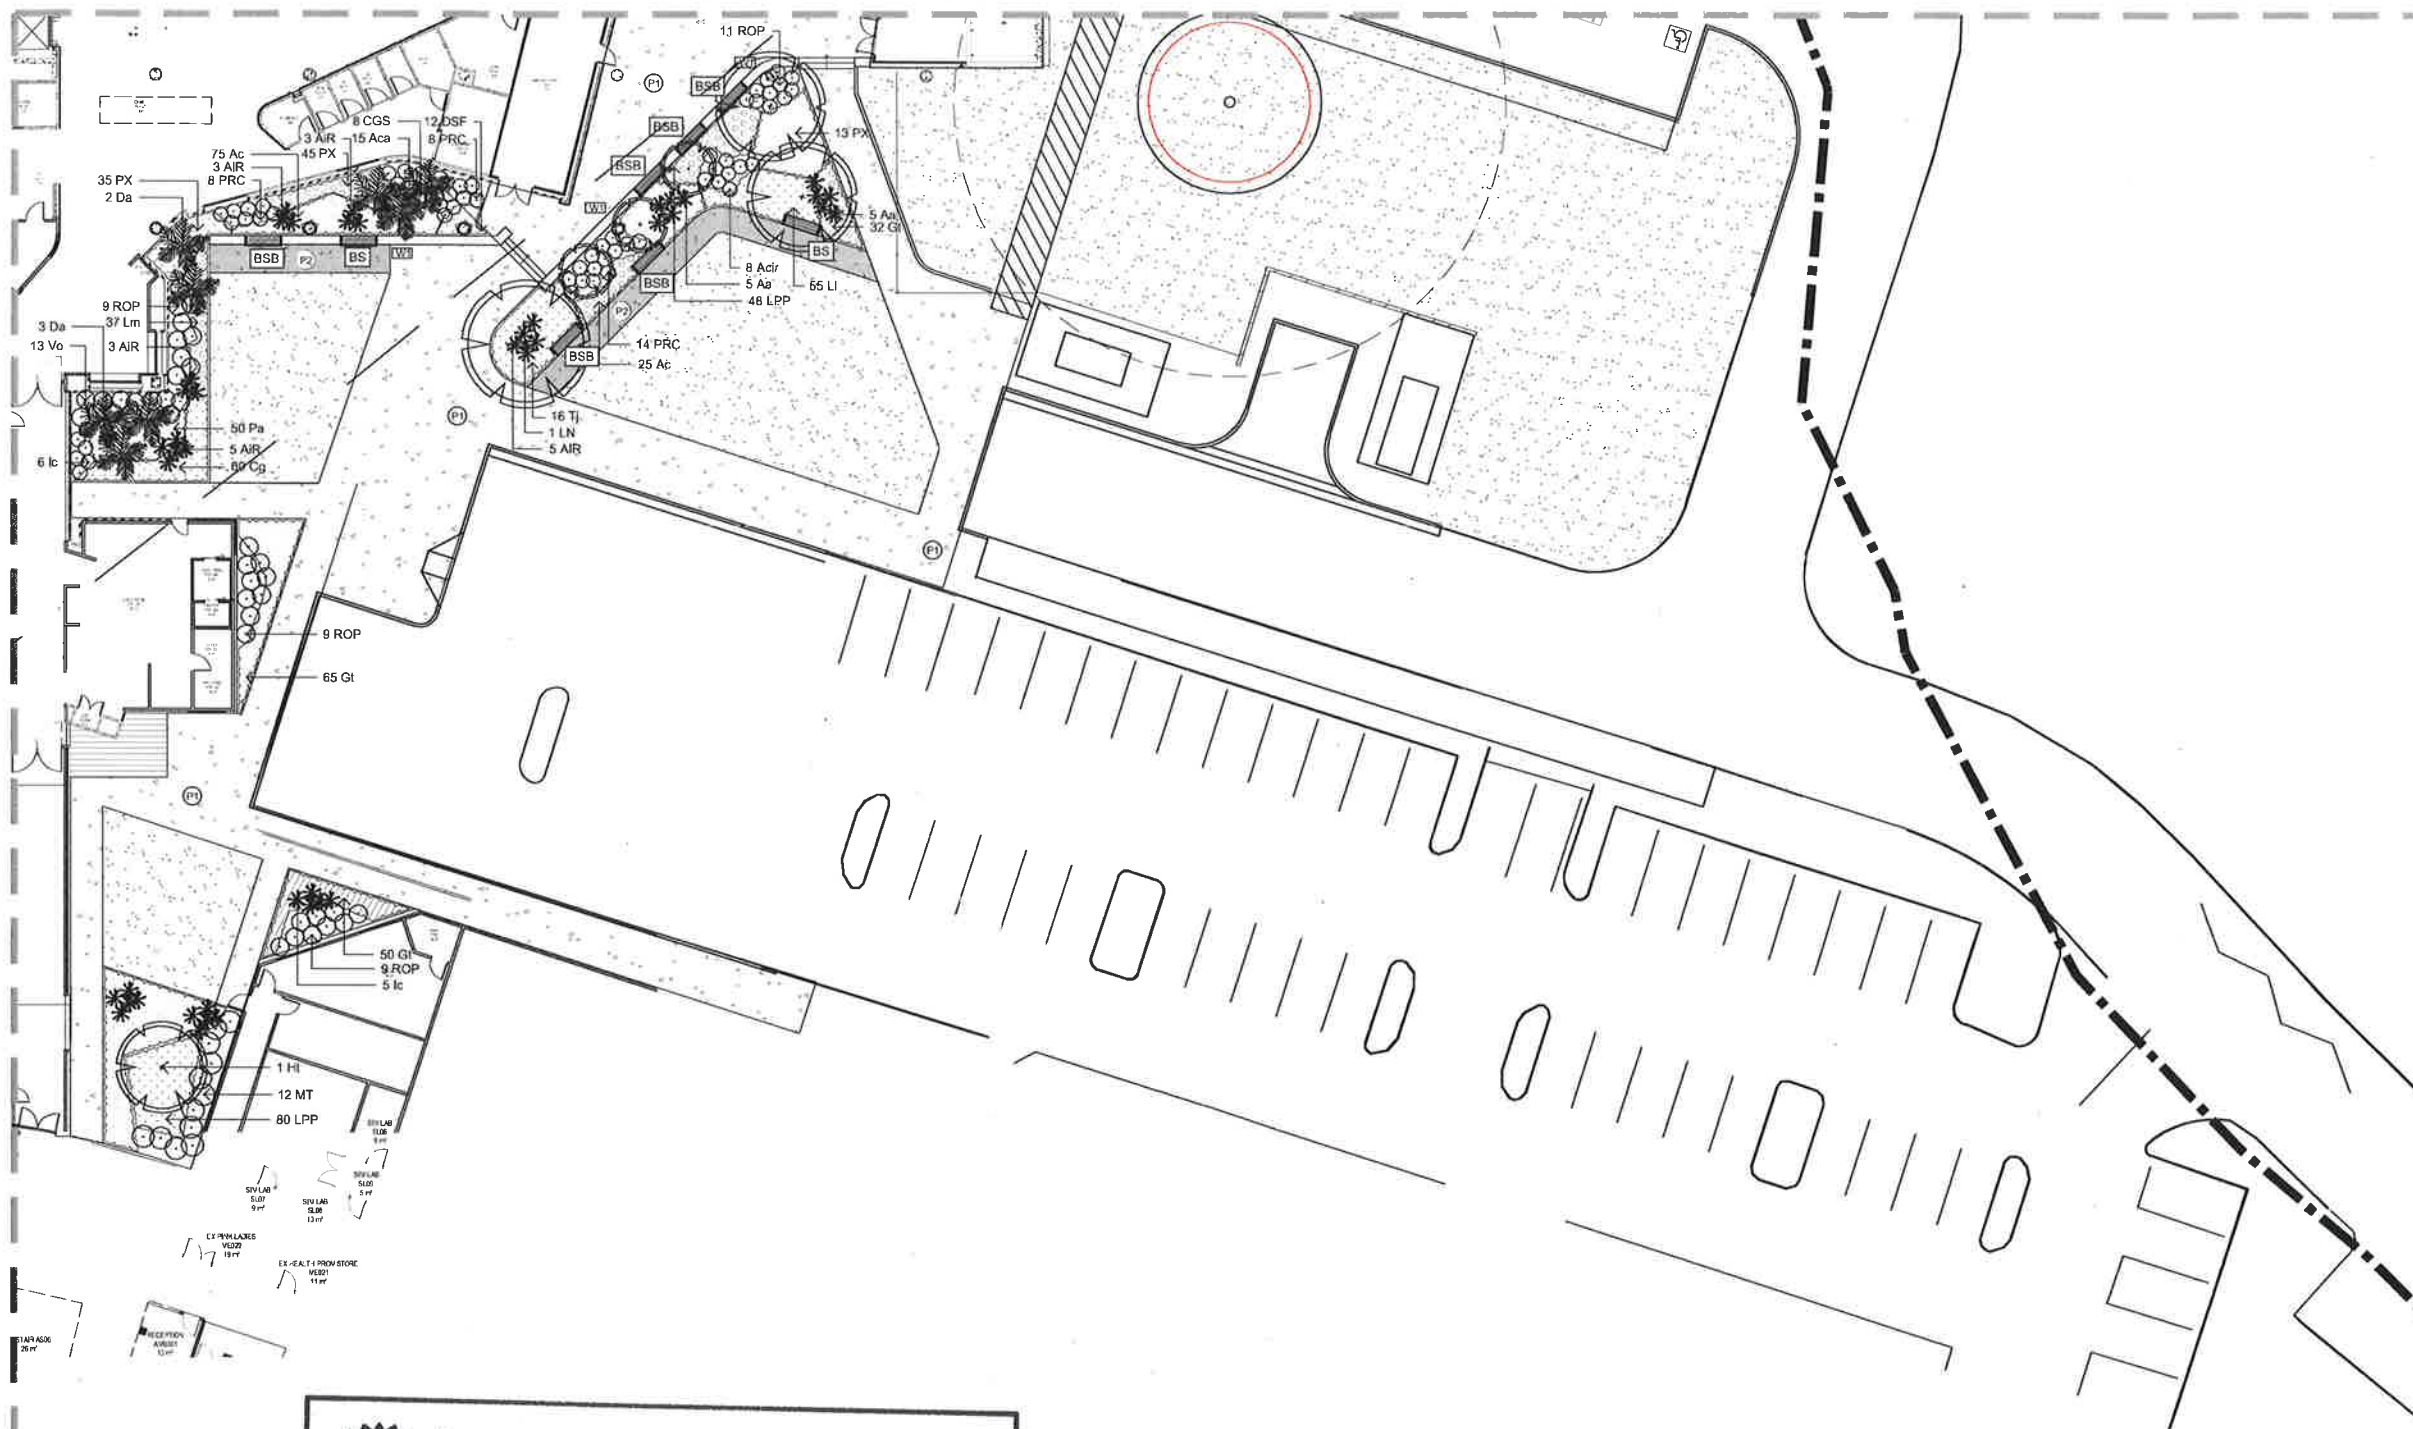

The contractor shall check and verify all work on site (including work by others) before commencing the landscape installation. Any discrepancies are to be reported to the Project Manager or Landscape Architect prior to commencing work. Do not scale this drawing. Any required dimensions not shown shall be referred to the Landscape Architect for confirmation.

LEGEND

	Existing tree to be Retained
	Existing tree to be removed
	Proposed tree
	Proposed Shrubs Grasses and Groundcovers
	Concrete Edging
	Proposed concrete
	Proposed concrete
	Wall Type 1
	Bench Seat with Back and arm rests
	Bench Seat
	Artificial Turf
	Proposed Turf
	Proposed Composite Timber Decking



Project:
Coffs Harbour Hospital Expansion



Scale: _____
Job Number: _____ Drawing Number: _____ Issue: _____
SS18-3832 LA-CSB-00104 A

Sheet No. 35 of 44

NOT FOR CONSTRUCTION

Specification

References

All plans and details included in the project documents shall be read in conjunction with this specification. All structural and civil works components of the landscape design shall be referenced to engineers' details and specifications. Read this specification in conjunction with the plant and materials schedules on the drawings. If in doubt about any detail or if conflicts are found in the documents, seek advice.

Workmanship and Materials

The whole of the landscape works shall be carried out by a competent, trained and qualified landscape contractor who is experienced in horticultural practices, landscape construction and planting techniques. The landscape contractor shall hold a current Building Contractors License and/or be a financial member of LNA Landscape Association NSW & ACT or equivalent organisations in other states.

EXISTING TREES AND SHRUBS

Trees and Shrubs to be Retained and Protected

Identify and mark trees and shrubs to be retained using a suitable non-injurious, easily visible and removable means of identification. Protect from damage the trees and shrubs to be retained, including those beyond the site area, both above and below the ground. If a tree becomes damaged during the works or it is proposed to perform work on a tree, give written notice immediately and obtain instructions.

Work Near Trees and Shrubs

Keep the area of the drip-line free from construction material and debris. Do not place bulk materials and harmful materials under foliage canopies or near trees. Do not place spoil from excavations against tree trunks. Prevent wind-blown building materials, such as cement, from covering trees and other plants. Do not remove topsoil from, or add topsoil to, the area within the drip-line of trees.

EARTHWORKS

Excavation, Trimming and Filling

Except as otherwise noted in the contract, bulk excavation is excluded from the landscape works. After the completion of bulk excavation by others, trim and fill the excavated ground surfaces to achieve design subsidence and excess compaction and produce a finished topsoil surface which has the following characteristics:

Continuous, Unit and Loose Pavement

Install the scheduled material pavement to the locations shown on plan. Ensure that all subgrade/subsurface works are complete prior to commencing paving. Confer with the engineer to ensure the structural integrity of the subgrade. Ensure that the base course under paved surfaces is a continuous plane offering a constant depth of bedding material not exceeding 50mm. If laying unit pavers in a cement mortar bed on a concrete sub-base ensure that joints in paving match the location of joints in the concrete. Refer to engineer's details for heavy duty slabs, concrete stairs, concrete strength, reinforcing, and joint type and placement.

SOFTWORKS

Site Soil Testing

Where site soil is to be retrieved from site and stored on site for reuse, undertake at least two (2) soil tests in locations as advised by the Project Manager or as shown on the plans. Provide results and recommendations regarding soil additives for the benefit of healthy plant growth and to adjust the soil components to achieve an appropriate planing medium for successful plant development.

Subsoil

Excavate and/or fill all garden beds to bring the top of subsoil to at least 300mm below finished design soil levels. Excavate all turf areas to bring the subsoil to at least 100mm below finished design levels. In all areas shape the subsoil to fall to subsoil drains where applicable. Do not excavate within the drip line of trees and shrubs to be retained. Cultivate or rip the subsoil to a further depth of 100mm before placing top soil. Remove stones of size exceeding 25mm, clods of earth exceeding 50mm, and weeds, rubbish or other deleterious material brought to the surface during cultivation. Do not disturb services or existing tree roots. If necessary cultivate these areas by hand. During cultivation, thoroughly mix in materials required to be incorporated into the subsoil, as recommended in the soil testing results and to manufacturer's recommendations. Trim the surface to design levels again after cultivation.

Topsoil

Import topsoil for the garden and turf areas, unless the topsoil can be provided from material recovered from the site, as recommended in the soil testing results. Spread the topsoil on the prepared subsoil and grade evenly, compact lightly and uniformly in 150mm layers. Avoid differential subsidence and excess compaction and produce a finished topsoil surface which has the following characteristics:

- Finished to design levels, allowing for mulch or turf, which is to finish flush with adjoining hard surfaces such as paths and edges;
- Smooth and free from inorganic matter, stones or clods of soil;
- Graded to drain freely, without ponding, to catchment and/or sub-soil drains;
- Graded evenly to adjoining surfaces; and
- Ready for planting.

Compost

Provide, in accordance with AS 4454, well rotted vegetative material or animal manure, free from harmful chemicals, inorganic matter, grass, weeds and the reproductive parts of unwanted plants.

Fertiliser

Provide proprietary fertilisers, delivered to the site in sealed containers marked to show manufacturer or vendor, weight, fertiliser type, N:P:K ratio, recommended uses, application rates and safety procedures. Apply appropriate fertiliser suited to the provenance of plants (indigenous or exotic) included in the design.

Plants

Supply plants in accordance with the landscape design drawings and

schedules, which have the following characteristics:

- Large healthy root systems, with no evidence of root curl, restriction or damage;
- Vigorous, well established, free from disease and pests, of good form consistent with the species/variety;
- Hardened off, not soft or forced, and suitable for planting in the natural climatic conditions prevailing at the site in full sun, partial shade or full shade conditions;
- Grown in final containers for not less than twelve weeks;
- Trees, unless required to be multi-stemmed, shall have a single leading shoot; and
- Containers shall be free from weeds and of appropriate size in relation to the specified plant size.

Plant Installation

Following excavation of the planting hole, place and spread 15gms of wetting agent pre-mixed with one (1) litre of water. Place the plant correctly orientated to north or for best presentation. Backfill the planting holes with specified topsoil mixture. Lightly tamp and water to eliminate air pockets. Ensure that the backfill soil is not placed over the top of the root ball and that the root ball is not higher than the soil in which it is planted. Apply fertiliser, as specified around the plants in the soil at the time of planting.

Embankment Stabilisation

Where necessary and shown on the drawings prevent soil erosion or soil movement by stabilising embankments as follows. As a minimum this should be on slopes steeper than or equal to 1:3 gradient. Stabilise embankments using biodegradable fibre reinforced heavy weight jute fabric. Lay fabric from top to bottom of slope. Install in accordance with manufacturer's specification, including 300 x 300mm anchor trench at top and bottom of slope, backfilled with soil over the fabric and compacted into the trenches. Using U-shaped galvanised steel pegs at 1000 mm centres generally and 250mm centres at edge overlaps, secure the fabric to the prepared soil surface. Plant through the fabric after it is installed.

Root Barrier

Supply and install root control barriers to all new tree plantings adjacent to walls, paths, kerbs and all service trenches, where their proximity poses a threat to the stability of the built infrastructure. Install in accordance with manufacturer's recommendations.

Mulch

Unless noted otherwise, mulch shall be approved proprietary recycled wood fibre or pine bark material. Place mulch in all garden beds to a depth of 75mm after all specified plants are installed. Keep mulch clear of all plant stems and rake to an even plane, flush with the surrounding surfaces evenly graded between design surface levels. Over fill to allow mulch to settle to the specified depth.

Stakes and Ties

Stakes shall be durable hardwood, straight, free of knots and twists, pointed at one end. In the following quantities and sizes for each of the various plant pot sizes:

- Plants >25 lt: 1 off 38 x 36 x 1200mm;
- Semi-advanced plants >75 lt: 2 off 50x50x 1800mm;
- Advanced plants >100 lt: 3 off 50 x 50 x 2400mm.

Turf

Turf shall be delivered to site as 25mm minimum thick cut rolls. Obtain turf from a specialist grower of cultivated turf. Turf shall have an even thickness, free from weeds and other foreign matter. Deliver turf to the site within 24 hours of being cut and lay it within 24 hours of delivery. Prevent it from drying out between cutting and laying. Lay the turf in the following manner:

- In stretcher pattern, joints staggered and close butted;
- Parallel long sides of level areas, with contours on slopes; and

- To finish flush, after lightly tamping, with adjacent finished surfaces and design levels.

Species: *Stenolaphrum secundatum* Sir Walter Soft-leaf Buffalo.

IRRIGATION

Scope: Unless otherwise noted or instructed irrigate all planted areas shown on plans including planters, tubs, gardens, turf and the like.

The irrigation system shall be an automatic permanent system, with an irrigation controller self operated via a soil moisture sensor. The system shall be calibrated to deliver the optimum rate and volume of water appropriate to the type of plants in the design. The system shall be adjustable and fully serviceable. The layout of the entire irrigation system shall focus on delivering the required amount of water to maintain healthy and vigorous growth. The irrigation system shall be such that, component theft, vandalism, over-spray and wetting of paths shall be reduced to a minimum or completely eliminated by the use of drip, pop-up sprinklers and judiciously placed fixed spray emitters. Generally do not use fine mist emitters (not provide a drilling mist that may wet paths and the buildings unless specifically required by the design).

LANDSCAPE MAINTENANCE

The Landscape Contractor shall rectify defects during installation and that become apparent in the works under normal use for the duration of the contract Defects Liability Period. Unless contracted otherwise, the Landscape Contractor shall maintain the contract areas by the implementation of industry accepted horticultural practices for 52 weeks from Practical Completion of the works. The landscape maintenance works shall include, but not be limited to:

- Replacing failed plants;
- Pruning;
- Insect and pest control;
- Fertilising;
- Maintaining and removing stakes and ties;
- Maintaining mulch;
- Mowing and top dressing;
- Irrigation and watering;
- Erosion control; and
- Weeding and rubbish removal.

Maintenance Log Book

Implement and keep a maintenance log book recording when and what maintenance work has been undertaken and what materials, actions and decisions have been used, implemented and concluded to keep the landscape always looking its best. Enter data daily and review information every 2 weeks. Observe trends and develop a maintenance regime around seasonal and observed event occurrences.

Maintenance Activities

During the defects maintenance period schedule the following activities to occur on a timely basis:

- Plant replacement - Replace plants that have failed to mature, die or are damaged. Replacement plants shall be in a similar size and are quality and identical species or variety to the plant that has failed. Replacement of plants shall be at the cost of the landscape contractor unless advised otherwise. If the cause of the failure is due to a controllable situation then correct the situation prior to replacing plants. Observe and replace failed plants within 2 weeks of observation.
- Pruning - Prune dead wood, broken limbs, dead or infected foliage and as needed to develop strong, healthy plants to achieve the shape and form expected of the plant type. Observe daily and prune plants on a needs basis.
- Insect, disease and pest control - Avoid spraying; o If ever possible; o In wet weather or if wet weather is imminent;

Materials Schedule

		150mm Concrete Garden Edge
E1		
E2		Mild Steel Garden Edge
P1		In Situ Concrete with oxide and aggregate
P2		In Situ Concrete with oxide and aggregate
P4		Artificial Turf 35mm Prestige Turf
		Composite timber Decking
BSB		Composite batten Seat with back and armrests
BS		Composite batten seat with back and armrests
W1		Faced Brick Wall to match architectural
G1		Decomposed Granite
G2		Decorative Gravel

© 2016 Site Image (NSW) Pty Ltd. ABN 44 801 262 380 as agent for Site Image NSW Partnership. All rights reserved. This drawing is copyright and shall not be reproduced or copied in any form or by any means (graphic, electronic or mechanical including photocopy) without the written permission of Site Image (NSW) Pty Ltd. Any license, expressed or implied, to use this document, for any purpose what so ever is restricted to the terms of the written agreement between Site Image (NSW) Pty Ltd and the instructing party.

The contractor shall check and verify all work on site (including work by others) before commencing the landscape installation. Any discrepancies are to be reported to the Project Manager or Landscapes Architect prior to commencing work. Do not scale this drawing. Any required dimensions not shown shall be referred to the Landscape Architect for confirmation.


B	Updated tree sizes	JD	NM	25.09.2018
A	Preliminary	JD	NM	15.09.2018
Issues	Revision Description	Drawn	Check	Date

LEGEND

Plant Schedule

Botanic Name	Common Name	Mature Size (h x w) (m)	Spacing	Pot Size	Total
TREES					
Ca <i>Cupaniopsis anacardioides</i>	Tuckeroo	8 x 5	As Shown	100L	19
Da <i>Dicksonia antarctica</i>	Soft Tree Fern	3 x 2	As Shown	2m clear trunk	16
Ee <i>Elaeocarpus eumundi</i>	Smooth Leaved Quandong	5 x 4	As Shown	100L	1
Ht <i>Hibiscus tiliaceus</i>	Cottonwood	8 x 4	As Shown	200L	5
LN <i>Lagerstroemia indica x fauriei</i> 'Natchez'	Creepe Myrtle	5 x 4	As Shown	100L	1
MLG <i>Magnolia</i> 'Little Gem'		2 x 4	As Shown	100L	2
WR <i>Waterhousea floribunda</i>	Weeping Lilly Pilly	10 x 5	As Shown	100L	6
SHRUBS & ACCENTS					
Aca <i>Allocasia calidora</i>	Elephant Ears	2 x 1	As Shown	300mm	156
Cae <i>Chamaedorea seifritzii</i>	Bamboo Palm	3 x 1.5	As Shown	300mm	23
CGS <i>Ctenanthe setosa</i> 'Grey Star'	Grey Star Ctenanthe	1 x 1	As Shown	200mm	70
Ic <i>Ixora chinensis</i>	Prince of Orange	1 x 1.5	As Shown	200mm	11
LPP <i>Loropetalum</i> 'Purple Pixie'		3 x 1.2	As Shown	300mm	132
MT <i>Metrosideros Tahiti</i>		2 x 1.5	As Shown	300mm	19
PX <i>Philodendron</i> 'Xanadu'	Xanadu Philodendron	1 x 1	4/sqm	300mm	492
PRC <i>Philodendron</i> 'Rojo Congo'		3 X3	As Shown	300mm	53
ROP <i>Raphirolepis indica</i> 'Oriental Pearl'	Oriental Pearl Indian Hawthorn	1 x 1	As Shown	300mm	142
Vo <i>Viburnum odoratissimum</i>	Sweet Viburnum	2 x 2	As Shown	300mm	13
ACCENTS					
Do <i>Doranthus excelsa</i>	Gymea Lily	1.5 x 1.5	As Shown	300mm	17
AIR <i>Alcanarea imperialis</i> 'Rubra'	Empress of Brazil	1.2 x 1.5	As Shown	300mm	25
Aa <i>Asplenium australasicum</i>	Birds Nest Fern	1 x 1	As Shown	300mm	10
GRASSES AND GROUNDCOVERS					
Acir <i>Arthropodium cirratum</i>	New Zealand Rock Lily	6 x 6	5/sqm	150mm	8
ACG <i>Ajuga reptans</i> 'Callins Giant'		2 x 1	5/sqm	150mm	50
ACI <i>Acacia cognata</i> 'Cousin III'		1 x 1	As Shown	150mm	40
ALR <i>Altemanthera dentata</i> 'Little Ruby'		15 x 6	5/sqm	150mm	157
Cg <i>Carpobrotus glaucescens</i>	Pigface	1 x 2	5/sqm	150mm	388
DSF <i>Dichondra Silver Falls</i>	Silver Falls	1 x 7	5/sqm	150mm	12
GBR <i>Grevillea</i> Bronze Rambler	Grevillea Bronze Rambler	3 x 3	5/sqm	150mm	203
Gt <i>Gazania tomentosa</i>		15 x 1	5/sqm	150mm	273
Lm <i>Liriope muscari</i>	Liriope	4 x 4	5/sqm	150mm	336
LI <i>Lomandra longifolia</i>	Matt Rush	1 x 1	4/sqm	150mm	81
Pa <i>Plectranthus argentatus</i> 'Silver Shield'		5 x 1	4/sqm	150mm	100
TJ <i>Trachelospermum jasminoides</i>	Star Jasmine	0.3 x 0.3	5/sqm	150mm	699
GRASS MIX					
DB <i>Dianella caerulea</i> 'Breeze'	Blue Flax Lily	0.6 x 0.6	5/sqm	150mm	476
Lm <i>Liriope muscari</i>	Liriope	4 x 4	5/sqm	150mm	476
LI <i>Lomandra longifolia</i>	Matt Rush	1 x 1	5/sqm	150mm	476
PE <i>Poa labillardieri</i> 'Eskdale'		5 x 5	5/sqm	150mm	476
Ju <i>Juncus ustulatus</i>	Common Rush	3 x 6	5/sqm	150mm	476
GROUND COVER MIX					
Cg <i>Carpobrotus glaucescens</i>	Pigface	1 x 2	5/sqm	150mm	593
GBR <i>Grevillea</i> Bronze Rambler	Grevillea Bronze Rambler	3 x 3	5/sqm	150mm	593
Mp <i>Myoporum parvifolium</i>	Creeping Boobialla	3 x 2	5/sqm	150mm	593
Ha <i>Hibbertia scandens</i>	Snake Vine	1 x 1	5/sqm	150mm	593
Gt <i>Gazania tomentosa</i>	Silver Gazania	3 x 6	5/sqm	150mm	593

NOT FOR CONSTRUCTION

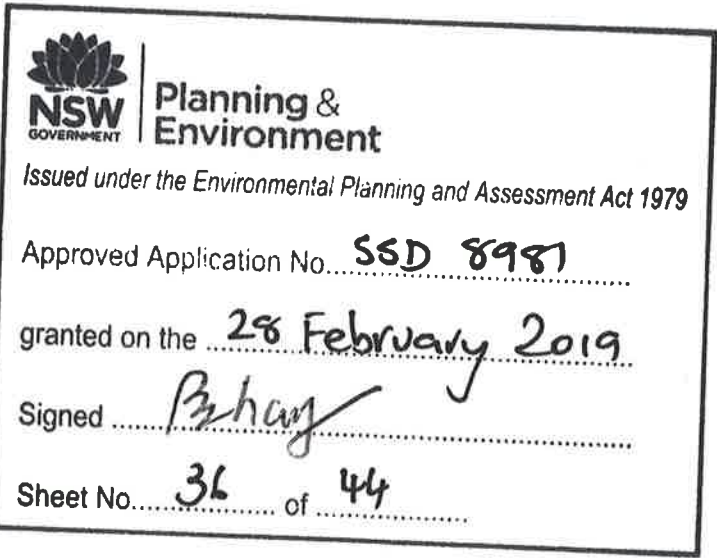

Client:
Health Infrastructure

Project:
Coffs Harbour Hospital Expansion

Level 1, 3-5 Bapelite Street
Redfern NSW 2016
Australia
Tel: (61 2) 8332 5600
Fax: (61 2) 9698 2877
www.siteimage.com.au
Site Image (NSW) Pty Ltd
ABN 44 801 262 380

SITE IMAGE



Landscape Architects

PRELIMINARY

Drawing Name:
Landscape Specification
and Materials Schedule

Scale:
Job Number: Drawing Number: Issue:

SS18-3832 LA-CSB-00501 B

WAYFINDING - SIGN TYPES

External Signage

A series of free standing pylon style signs will be used to identify main entry and exit points for both pedestrians and vehicles; these will include directions to key facilities such as Emergency.



Artist Impression





Planning & Environment

Issued under the Environmental Planning and Assessment Act 1979

Approved Application No.....SSD 8981


granted on the 28 February 2019

Signed 

Sheet No. 37 of 44

Vehicle Directional Signs/Parking Totems

The site will include a series of vehicle directional signs and parking totems to indicate special parking zones.

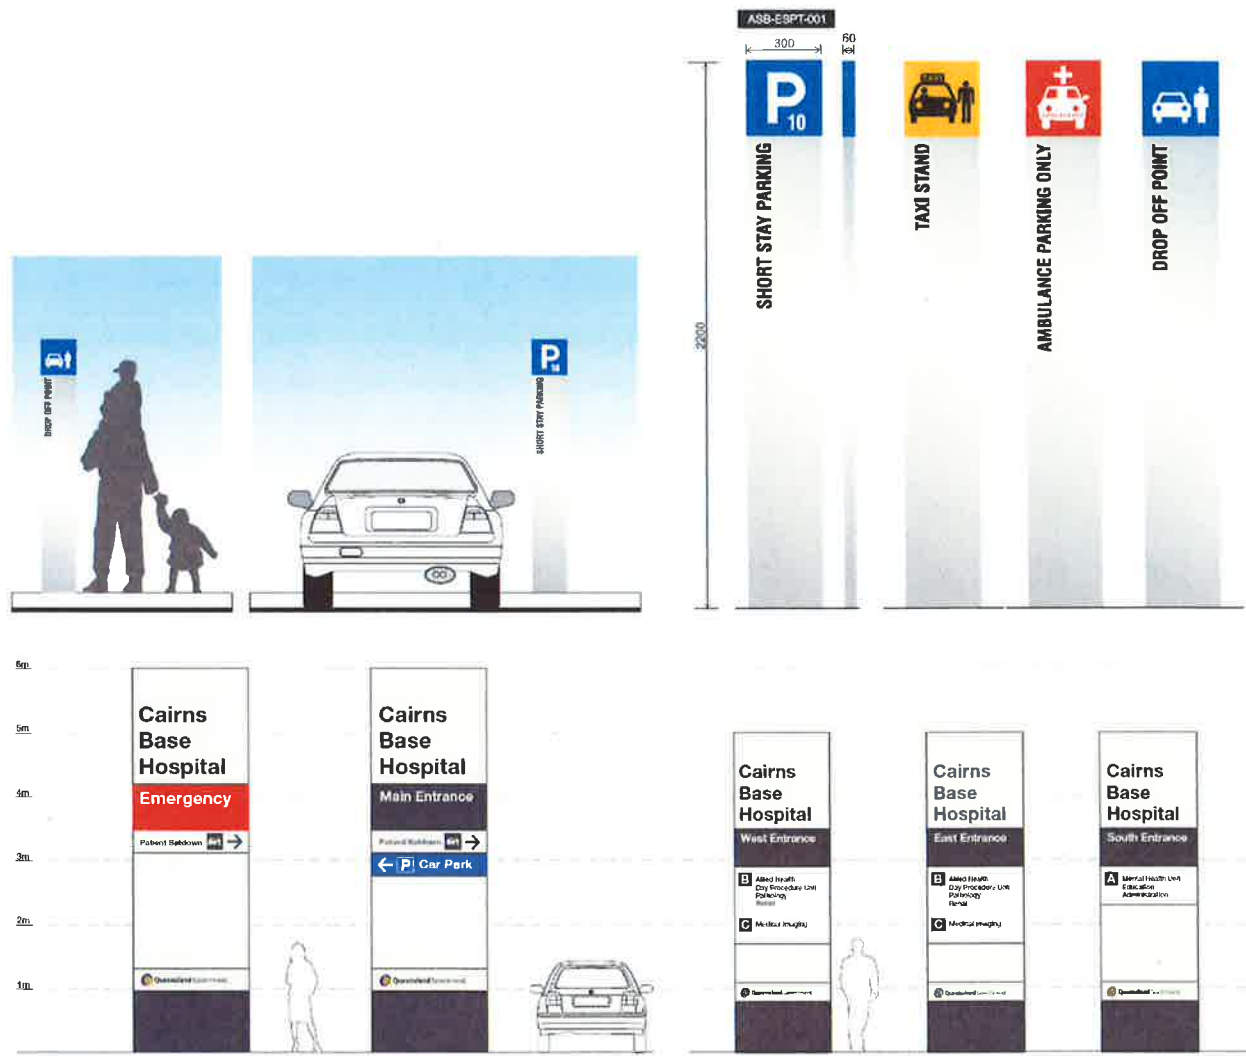


Artist Impression

WAYFINDING - SIGN TYPES

Campus Directory Sign

A campus directory sign may be included at near the front entry to orientate and direct users to all parts of the hospital

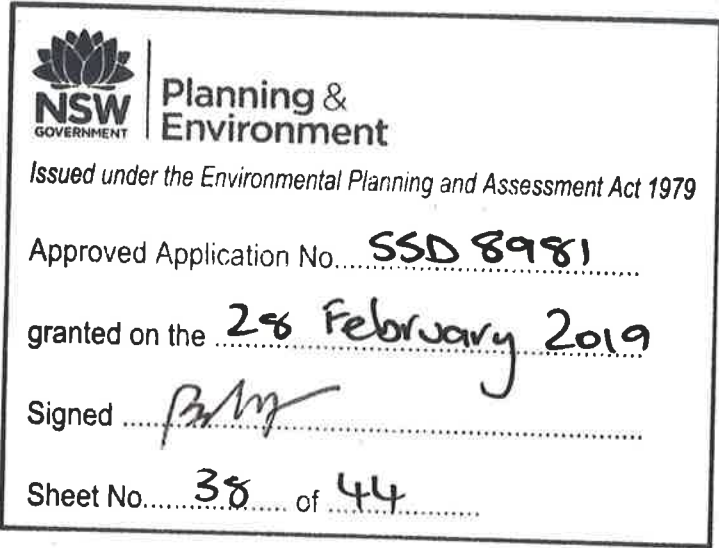

Main Entry/Lift Lobby Directories

Signage at main entries and lift lobbies will be used to identify departments on all levels and colour coded to confirm the level the viewer is on.
They will also identify key public amenities and redirect the view to another building if need be and include additional text in Braille for visually impaired users.



Artist Impression



Artist Impression

Level 3

Maternity Inpatient Unit
Birthing
Special Care Nursery
Paediatric Inpatient Unit
Amenities



Level 2

Operating Suites
Angio / Cath Unit
CCU
ICU
HDU
Amenities

Level 1

Emergency
Surgical Inpatient Unit
Imaging
Spiritual Care Room
Amenities

Ground

Admissions
Pharmacy
Medical Inpatient Unit
Palliative Care
Food Services
Amenities



WAYFINDING - SIGN TYPES

Directional Signage

A series of ceiling suspended and wall mounted directional signs will direct patients, visitors and staff to all departments. They will be a guide for the patient or visitor until they reach a room or door sign for the intended destination. Wall mounted directional sign will include additional text in Braille for visually impaired users.

Key signs along the way may include images and colour that complement the interior design colour scheme.



Department Signage & Receptions/Staff Stations

Each department will have wall mounted sign identifying it at its main public and staff entries. The public department signs may include images and colour that complement the interior design colour scheme and have text in Braille for visually impaired users

Each Reception and Staff Station counter will also be signed along with any statutory hearing loop sign signage that may be required.



Artist Impression

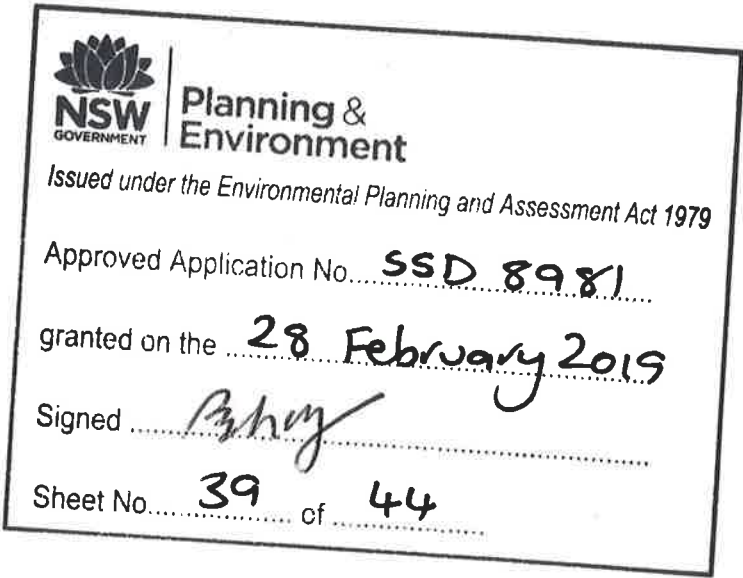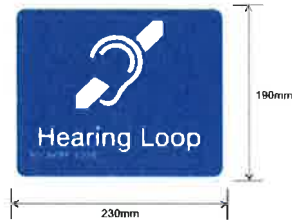

WAYFINDING - SIGN TYPES


Room Signage

All rooms will be identified with a wall or door sign though it may be appropriate to deliberately omit identification on certain doors used only by staff. The format used allows for easy replacement of the sign or sign message when the room function changes.

Offices and rooms which require numbers or changeable names can use a sliding deck sign type.

Meeting and potentially other rooms such as consult rooms can be provided with a 'room in use' sign in association with the room name and number.

Door / frame numbering or tags may also be required as part of an asset management and maintenance system / register. This constitutes a separate labelling system and is separate to standard room signage. Unlike room signs, door labels are generally small, unobtrusive and may use a simple bar code.

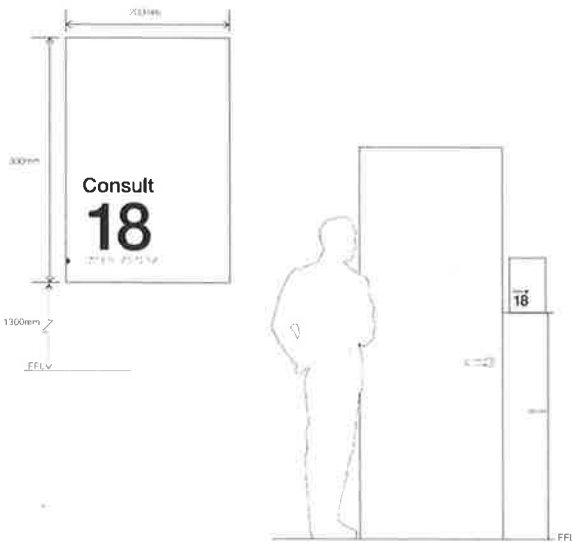

Artist Impression

**NSW**
GOVERNMENT

Planning &
Environment

Issued under the Environmental Planning and Assessment Act 1979

Approved Application No. SSD 8981

granted on the 28 February 2019




Signed B. Hy

Sheet No. 40 of 44

Bed & Bay Numbering

In accordance with the AHFG's; bed numbering should be shown outside the patient bedroom with one number per bed. In bedrooms with more than one bed, all bed numbers or the range of numbers should be shown on the sign outside the room. For example: beds 78 & 79; or beds 78 to 81. In bedrooms with more than one bed, display the bed number at the bedhead. Bed numbers outside the room should be clearly visible from the corridor and not be obscured by other objects or wall returns.

All patient bays will also be numbered.

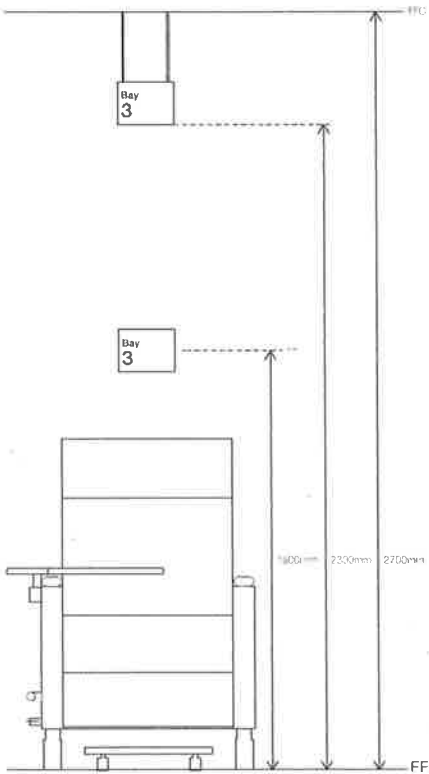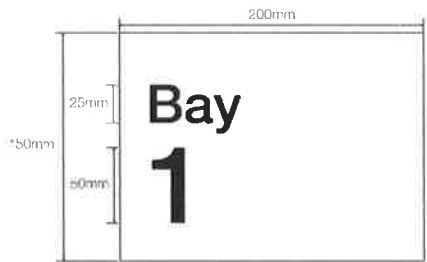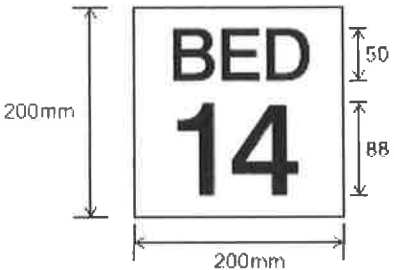

WAYFINDING - SIGN TYPES

Amenities Signs

All public and staff amenities will be signed with the appropriate text internationally recognised pictograms including braille text where appropriate. There will be a similar series of perpendicular wall signs to enable users to identify these facilities from a distance.

Statutory Signs

Signage for all required statutory signs will be provided in accordance with the relevant standards and Authorities' requirements.

**Planning & Environment**


Issued under the Environmental Planning and Assessment Act 1979

Approved Application No. SSD 8981

granted on the 28 February 2019

Signed [Signature]

Sheet No. 41 of 44



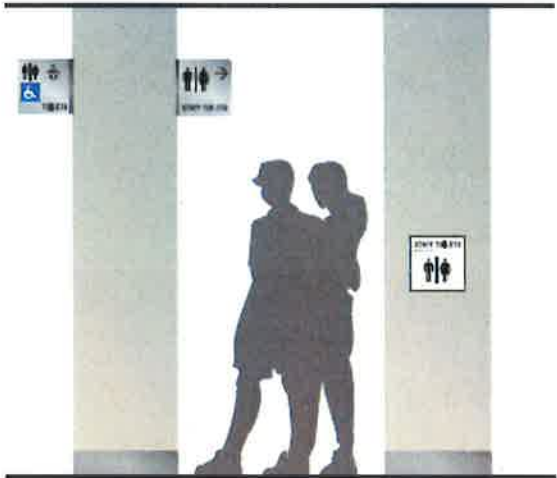


FIRE HOSE REEL


EDB

FIRE SAFETY DOOR
DO NOT OBSTRUCT

FIRE SAFETY DOOR
DO NOT OBSTRUCT
DO NOT KEEP OPEN

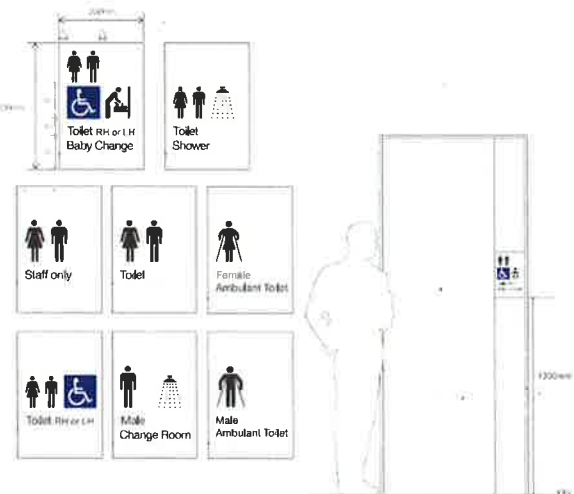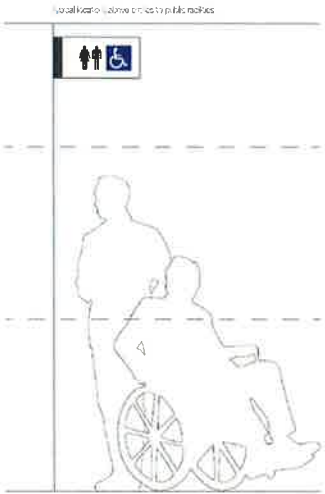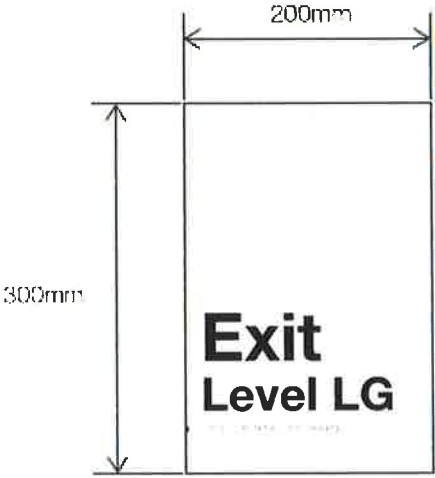

WAYFINDING

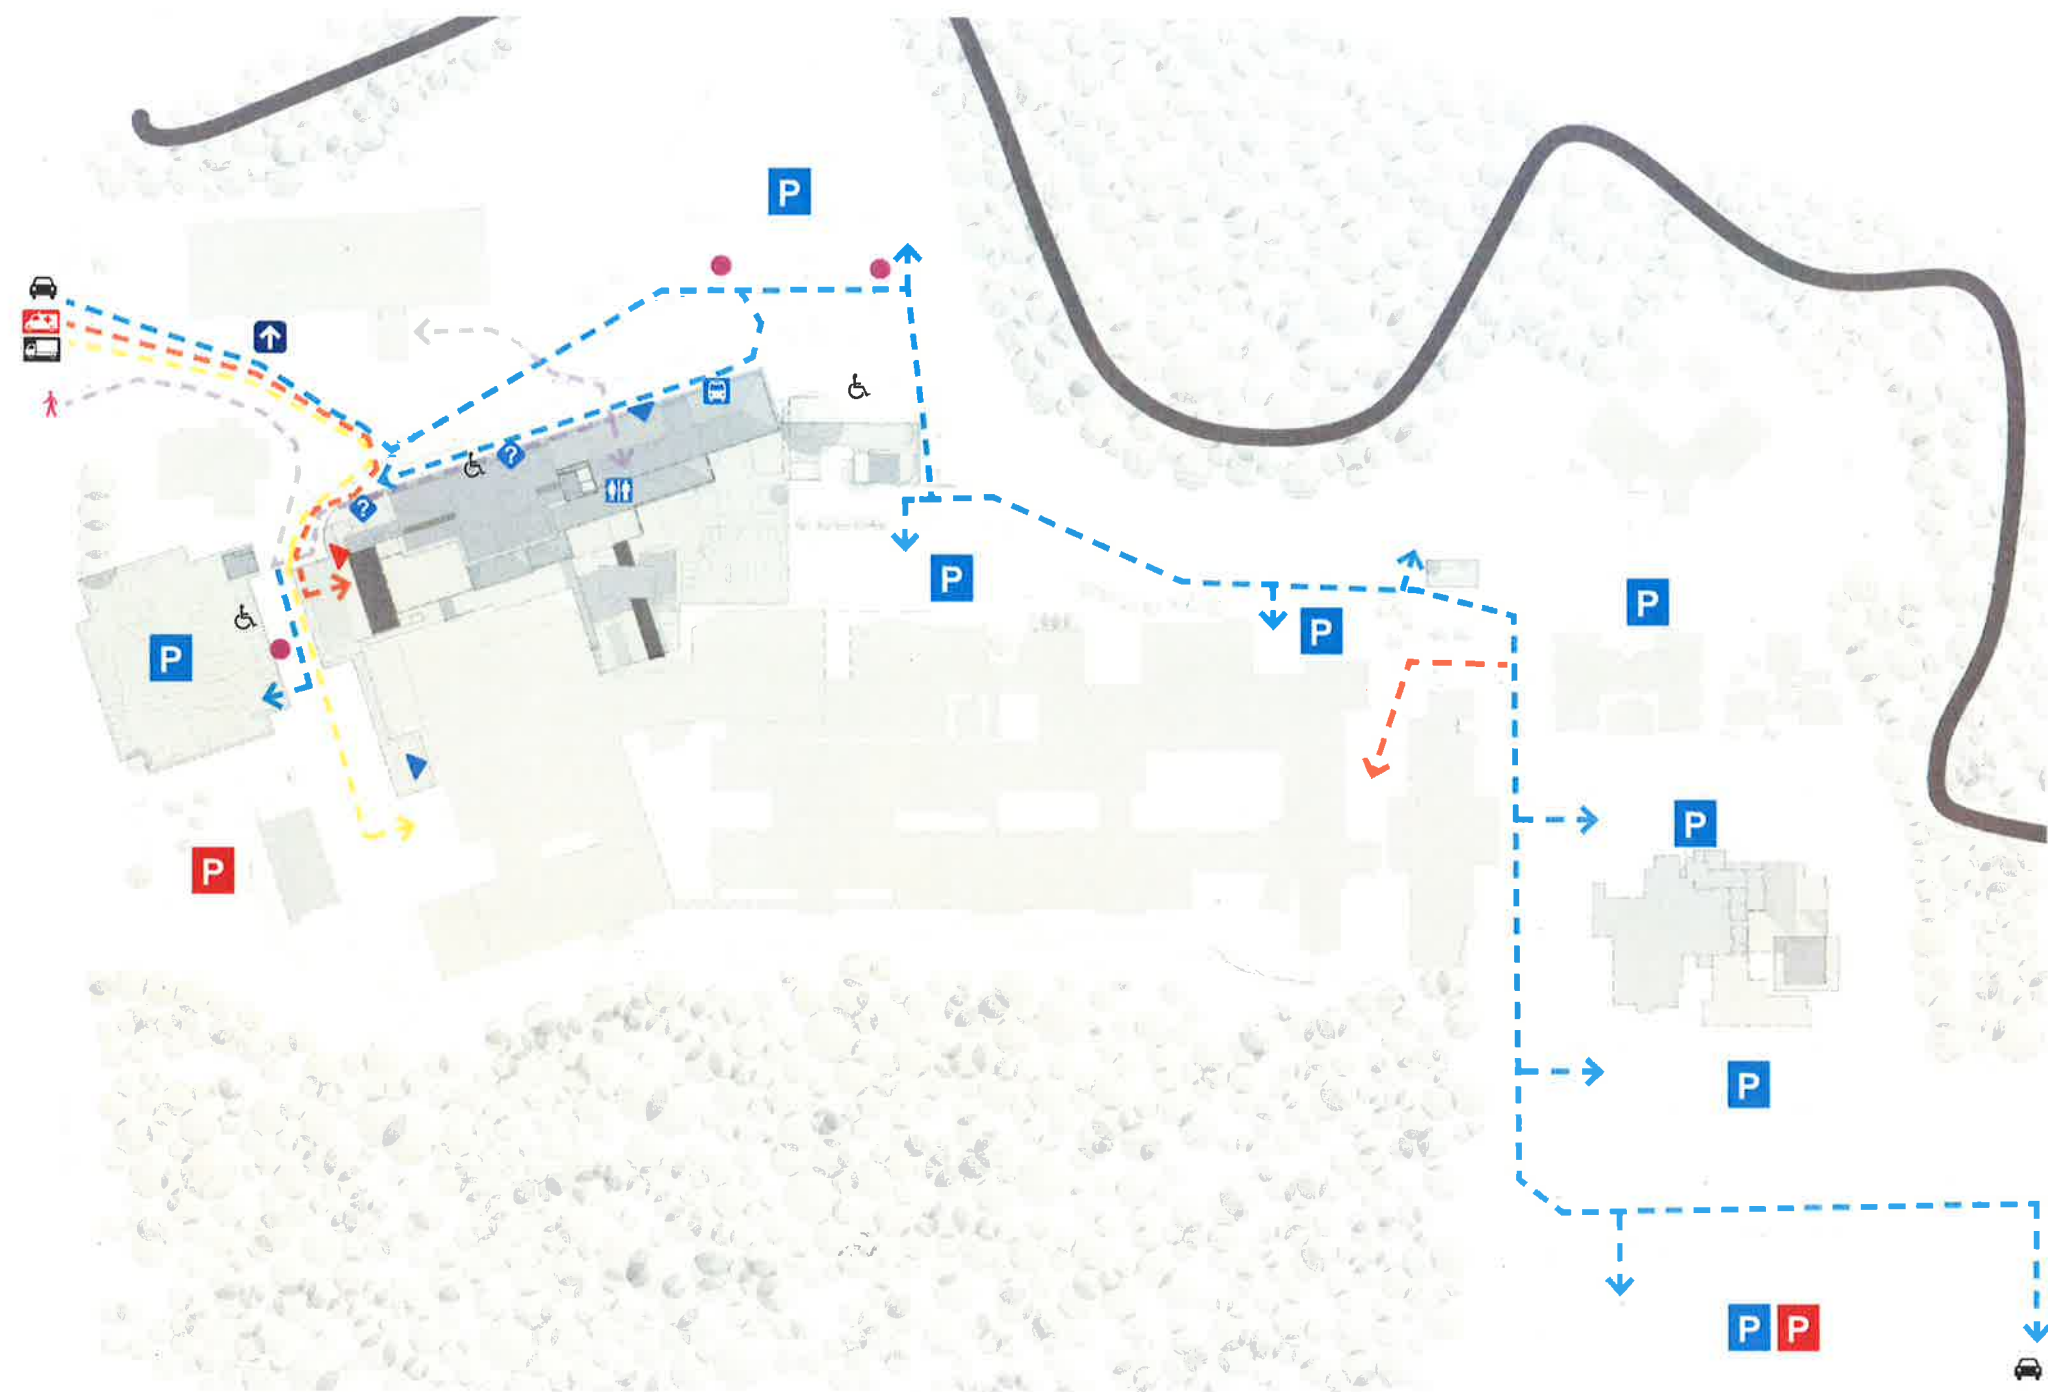



Planning &
Environment

Issued under the Environmental Planning and Assessment Act 1979


Approved Application No. SSD 8981

granted on the 28 February 2019

Signed *[Signature]*

Sheet No. 42 of 44

-  Directional Sign
-  Information sign
-  Secondary Directional sign
-  Bus Stop
-  Public Lift
-  Staff Lift
-  Public Access
-  Ambulance Access
-  Pedestrian Access
-  Main Public Entry
-  ED Entry
-  Public Amenities
-  Service Access
-  Accessible Parking

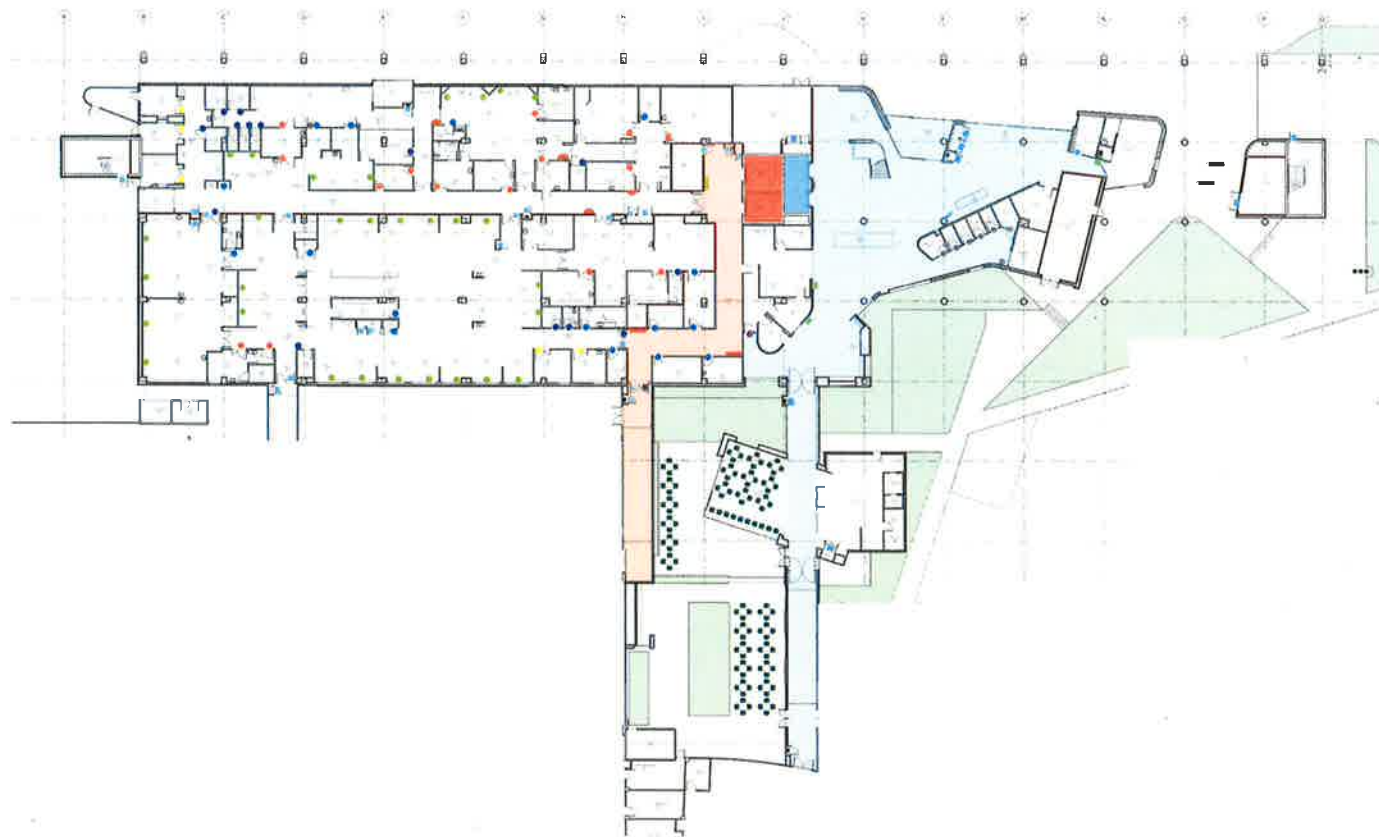

GROUND FLOOR

REFER TO AR-CSB-WAYFINDING[01]_3 OFF 5.PDF -
AR-CSB-WAYFINDING[01]_5 OFF 5.PDF FOR REFURB
EXTENT

NSW GOVERNMENT | **Planning & Environment**
Issued under the Environmental Planning and Assessment Act 1979
 Approved Application No. SSD 8981
 granted on the 28 February 2019
 Signed B. Harg
 Sheet No. 43 of 44



LEVEL 1

REFER TO AR-CSB-WAYFINDING[01]_3 OFF 5.PDF -
AR-CSB-WAYFINDING[01]_5 OFF 5.PDF FOR REFURB
EXTENT

- KEY
- Public Circulation & Dest. Entry
 - Staff Circulation & Dest. Entry
 - Department Identification
 - Reception Identification
 - Staff Circulation & Dest. Entry
 - M30 Main Building Corridor
 - PLD Public Link Directory
 - SLD Staff Link Directory
 - W7 West Wing Directional
 - M35 Main Entry Special Sign
 - G48 General Room Identification
 - M71 Meeting Rooms Identification with Sign
 - SP1 Special Room Identification
 - S05 Staff Only Storage
 - B79 Bed Floor Identification
 - RI Red Identification
 - BB1 Bed Bay Identification
 - AD Amenity Identification Area Way
 - PWH Perpendicular Amenity Identification
 - SS Staff Signage
 - PS Patient Signage

ARCHITECT



CLIENT



Health
Infrastructure

COFFS HARBOUR HOSPITAL EXPANSION

ADDRESS

345 PACIFIC HWY, COFFS HARBOUR

DRAWING NUMBER

SD-AR-01007

DRAWING NAME

WAYFINDING PLAN




REV


2

ISSUE DATE

07/11/18

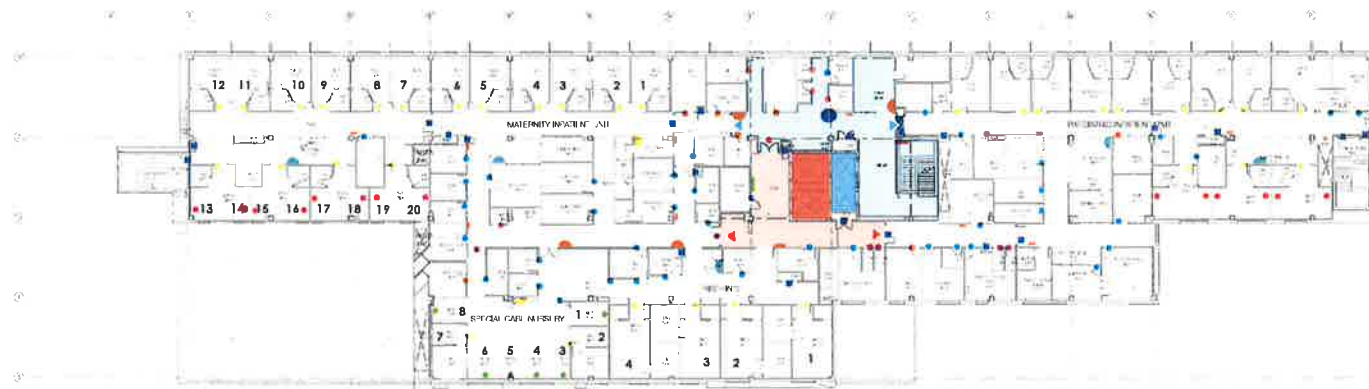


LEVEL 2

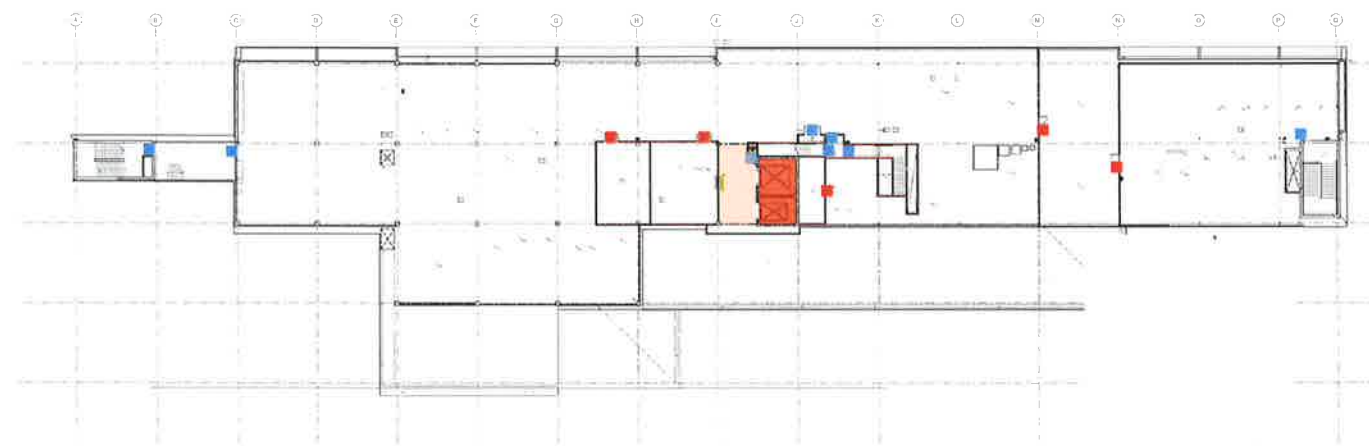

LEVEL 4



LEVEL 3

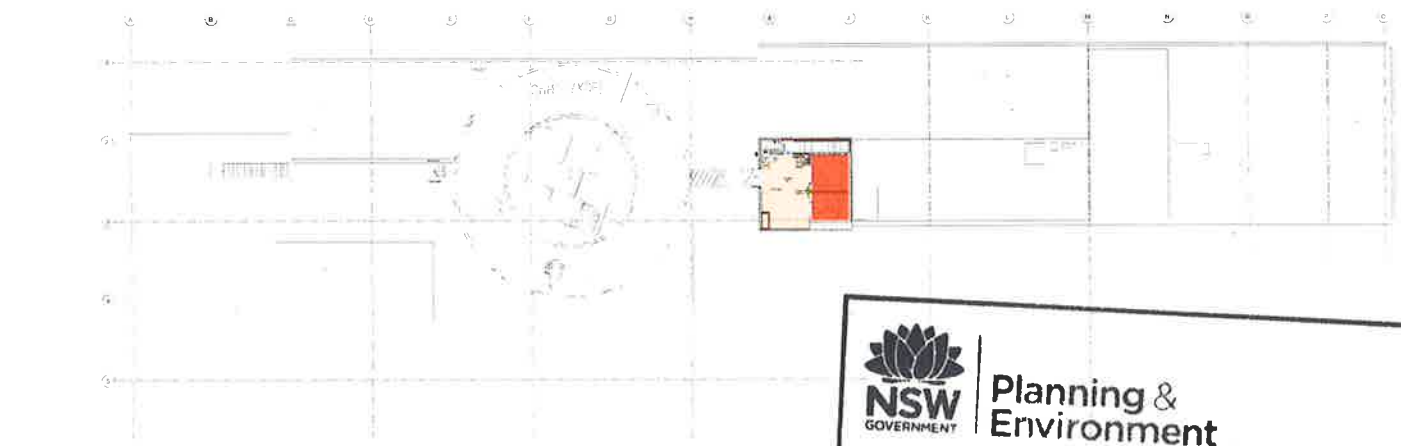

ROOF


Planning & Environment
 Issued under the Environmental Planning and Assessment Act 1979
 Approved Application No. SSD 8981
 granted on the 28 February 2019
 Signed B. Han
 Sheet No. 44 of 44

ARCHITECT



CLIENT



Health
Infrastructure

COFFS HARBOUR HOSPITAL EXPANSION

ADDRESS

345 PACIFIC HWY, COFFS HARBOUR

DRAWING NUMBER

SD-AR-01008

DRAWING NAME

WAYFINDING PLAN



REV

2

ISSUE DATE

07/11/18