



ABBREVIATIONS	
AW2	AWNING - TYPE 2
AW3	AWNING - TYPE 3
AW4	AWNING - TYPE 4
B1	BALUSTRADE - TYPE 1
B2	BALUSTRADE - TYPE 2
COL1	COLUMN - TYPE 1
CON1	CONCRETE - TYPE 1
CPP1	CONCRETE PRECAST PANEL - TYPE 1
DP1	DOWNPIPE - TYPE 1
EG	EAVES GUTTER
LWC1	LIGHT WEIGHT CLADDING - TYPE 1
LWC2	LIGHT WEIGHT CLADDING - TYPE 2
MRS1	METAL ROOF SHEETING - TYPE 1
MRS2	METAL ROOF SHEETING - TYPE 2
PAV2	PAVING - TYPE 2
RWT1	RAIN WATER TANK - TYPE 1
S1	SCREEN - TYPE 1

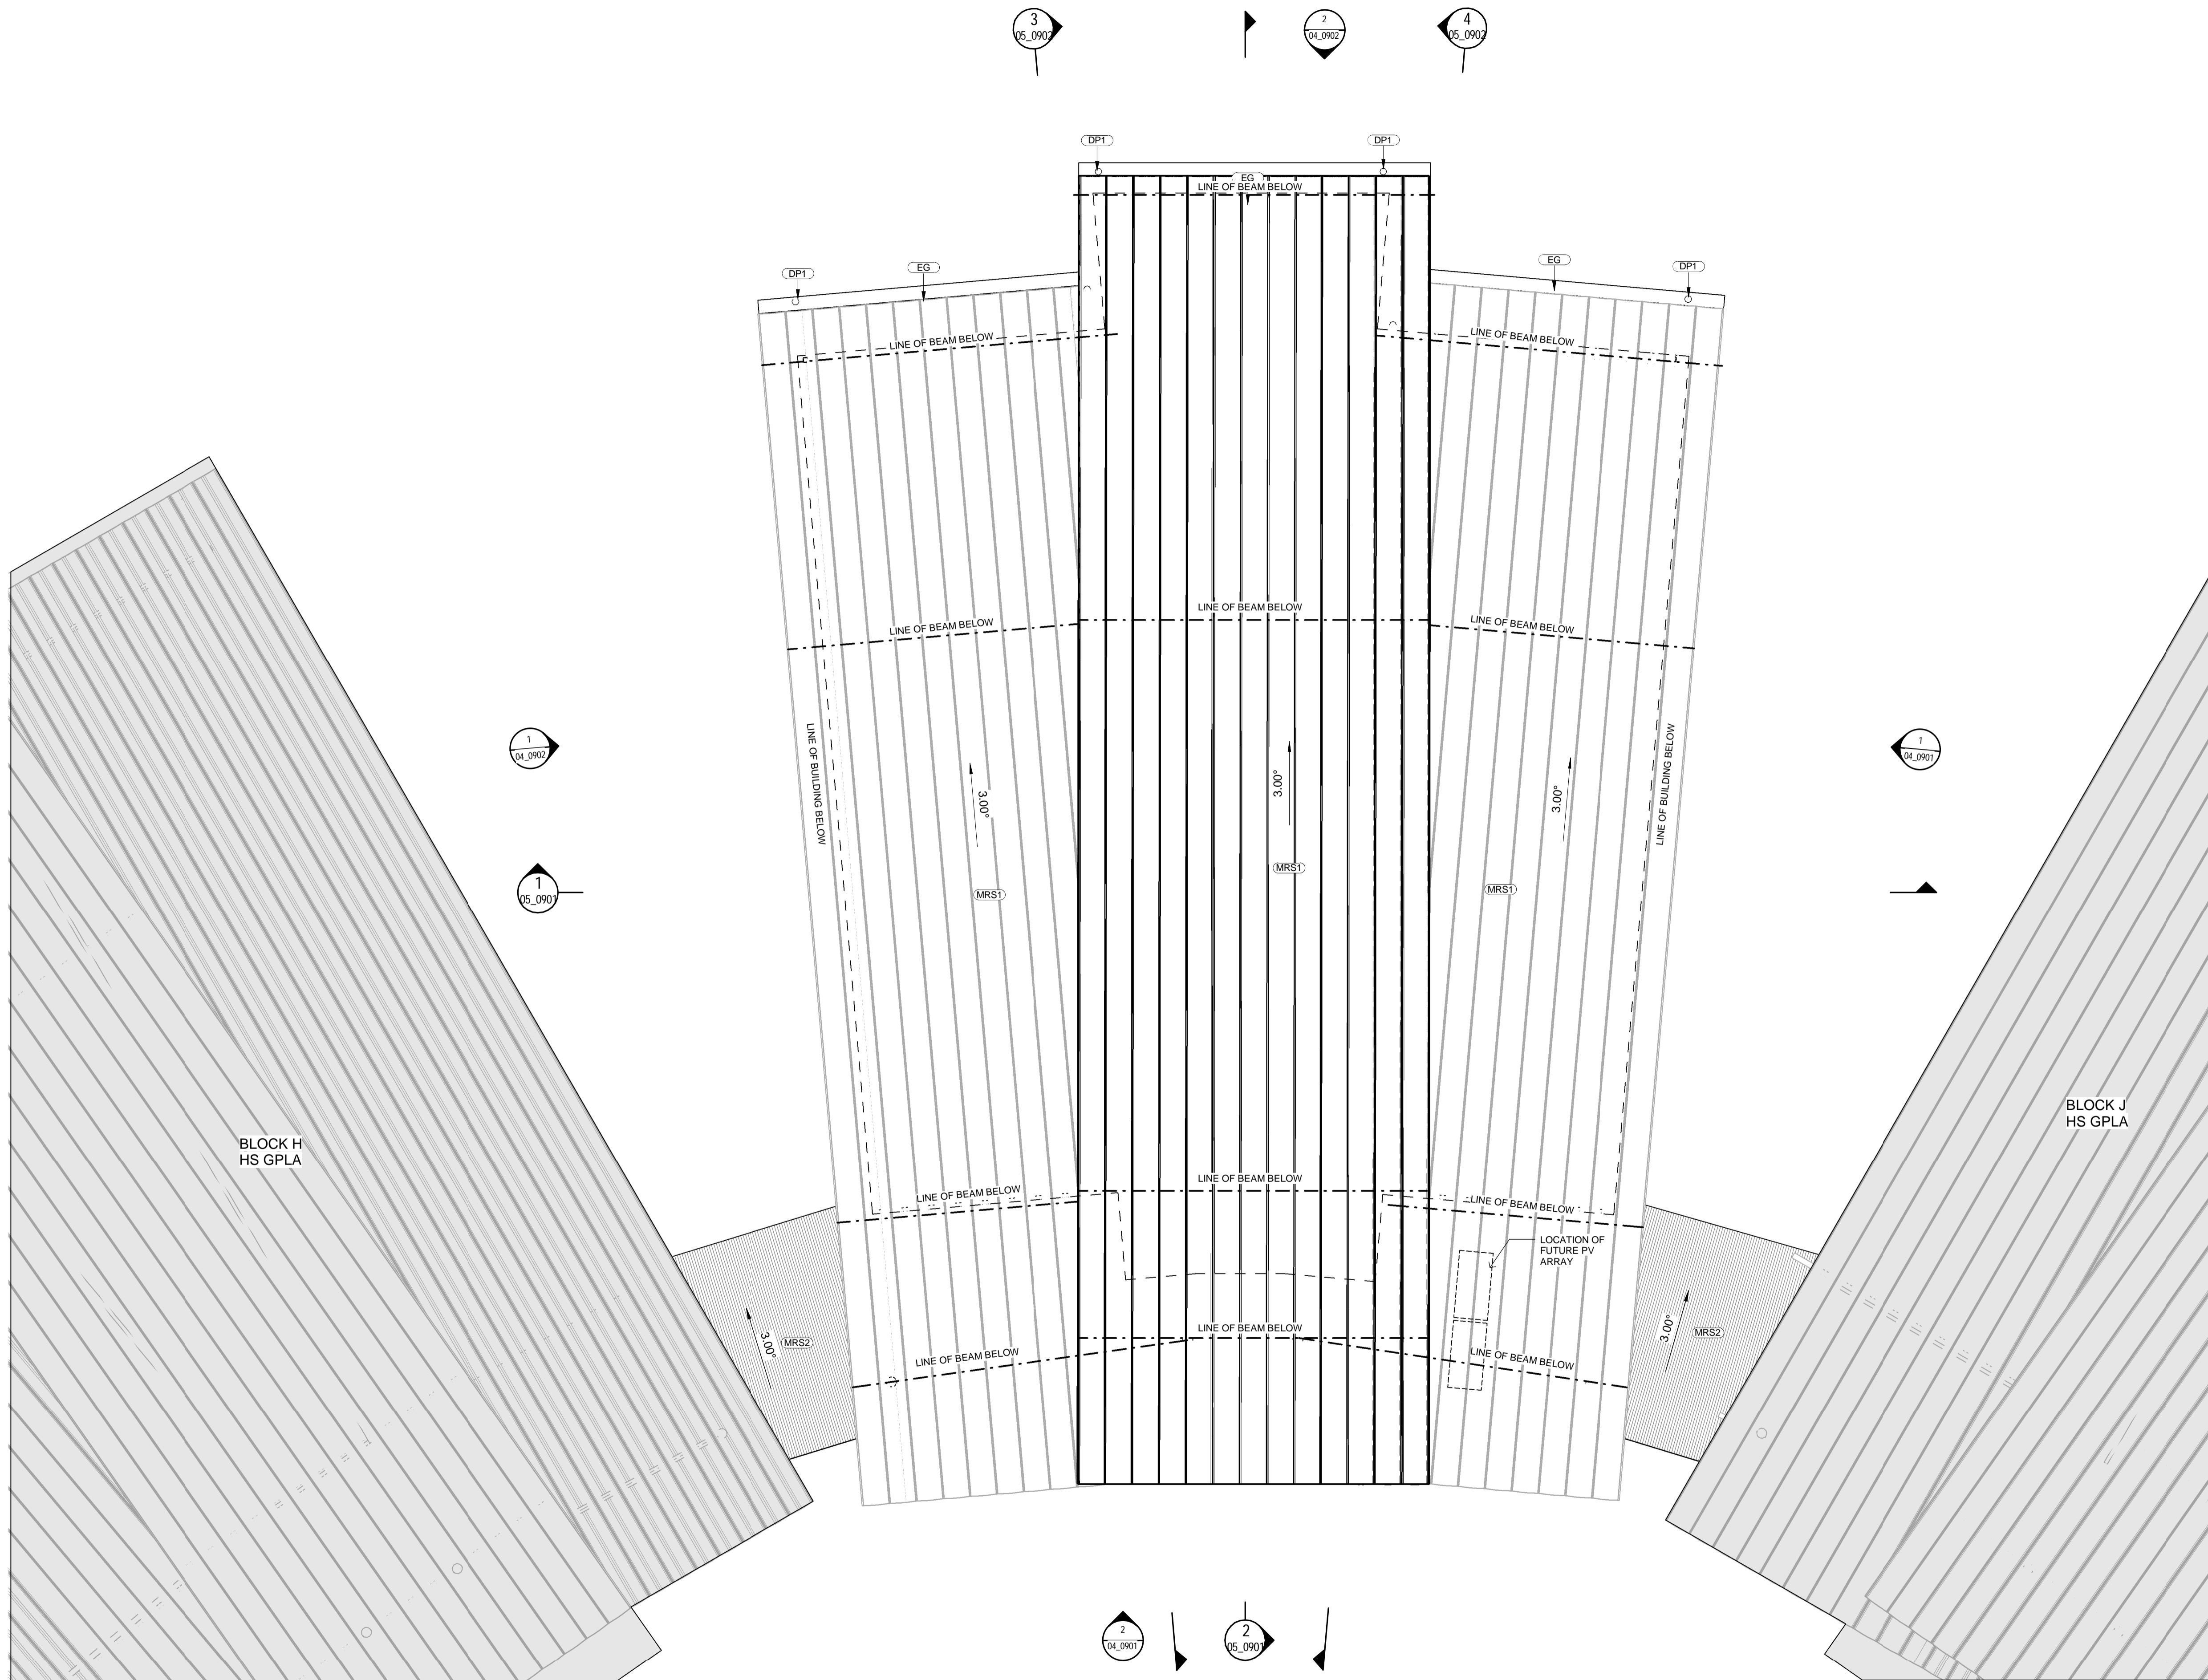

**4 ROOF PLAN - BLOCK I**  
SCALE 1:100

**LOCATION PLAN**  
SCALE 1:5000

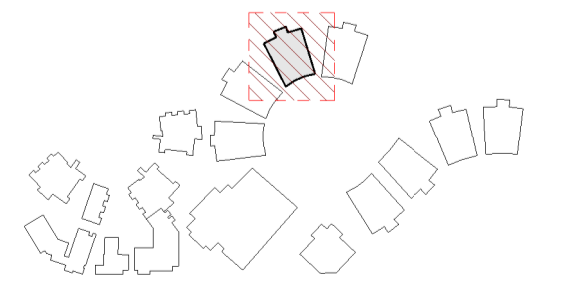

REV	DATE	DESCRIPTION	BY	CHK
A	16.02.2018	DEVELOPED DESIGN - 90%	RH	
B	09.03.2018	FOR GA	CH	
C	29.03.2018	FOR CLIENT APPROVAL	RH	TH
D	15.05.2018	FOR DEVELOPMENT APPROVAL	CH	



**webberarchitects**  
commercial and residential

Suite 3, Level 1 456 Hunter St Newcastle • PO Box 807 The Junction 2291  
1 41 4 12 4 22 6 1 9 7 8 • 081 480 02 88 • 081 01 01 01 88  
newcastle@webberarchitects.com • www.webberarchitects.com

Directors: Jill Webber (Chartered Architect AIA, NSW AIB NO. 9030)  
Suzanne Wrayley, Kerrie Brooks  
Associate Director: Tim Hayes  
Associates: Luke Keating

**ROOF PLAN - BLOCK I**  
**HS GPLA**  
CATHERINE MCAULEY CATHOLIC COLLEGE  
507 MEDOWIE ROAD, MEDOWIE, NSW

ISSUED:  
**FOR DA APPROVAL**  
**NOT FOR CONSTRUCTION**

