



ABBREVIATIONS	
DP1	DOWNPIPE - TYPE 1
EG1	EAVES GUTTER - TYPE 1
MRS1	METAL ROOF SHEETING - TYPE 1
MRS2	METAL ROOF SHEETING - TYPE 2

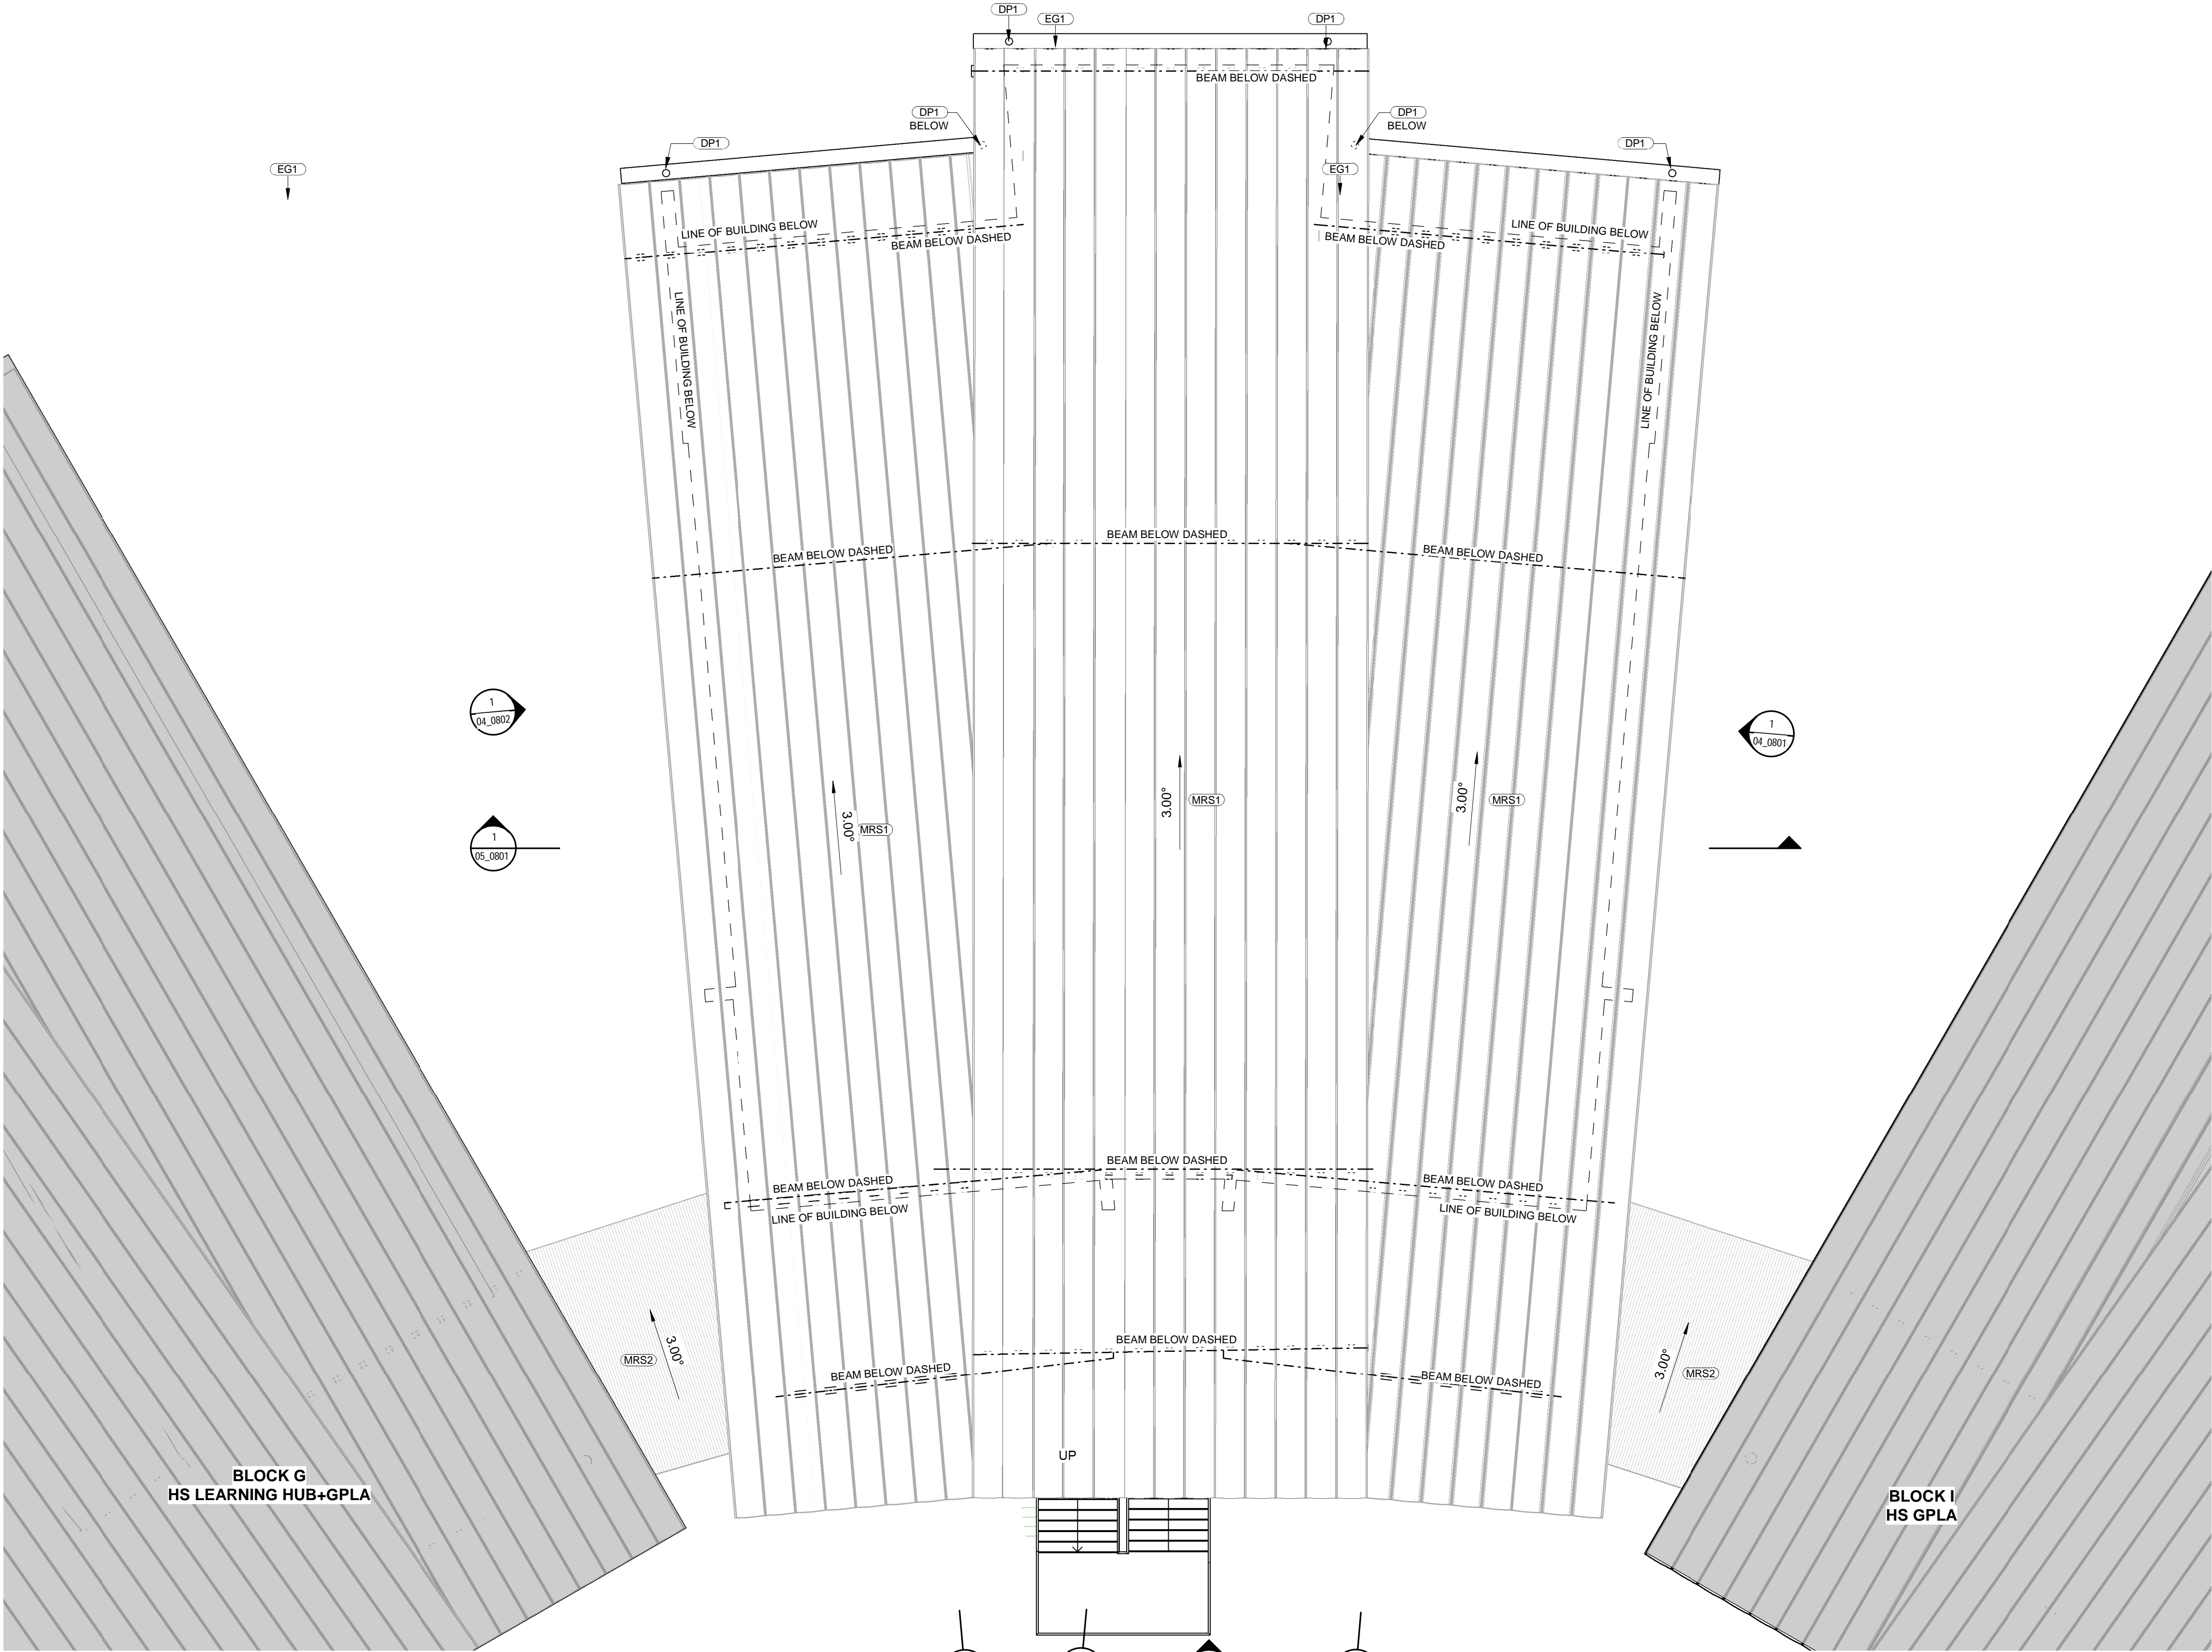

LOCATION PLAN

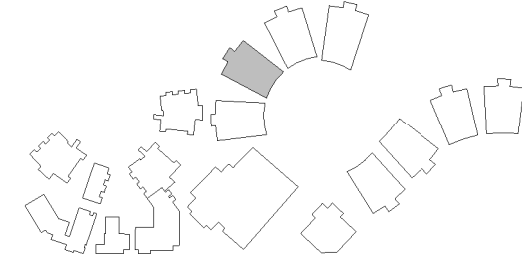

1 ROOF PLAN BLOCK H
SCALE: 1:100

REV	DATE	DESCRIPTION	BY	CHK
A	25.01.2018	DESIGN REVIEW	ME	
B	16.02.2018	DEVELOPED DESIGN - 90%	CH	
C	09.03.2018	FOR QA	CH	
D	29.03.2018	FOR CLIENT APPROVAL	ME	TH
E	15.05.2018	FOR DEVELOPMENT APPROVAL	CH	

BUILDER TO CONFIRM ALL DETAILS, SETOUTS (TILE, ETC.), FALLS & CONNECTIONS ON SITE BEFORE CONSTRUCTION

PRINT DATE: 8/05/2018 5:05:49 PM

FILE PATH: C:\Users\chris.H\Documents\2544 Medowie_High_School_Block_H_-_GPLA_chris.h38VQ\nt



webberarchitects
commercial and residential

Suite 3, Level 1 496 Hunter St Newcastle • PO Box 807 The Junction 2291
t +61 2 492 6 1978 • f +61 2 492 6 1978
newcastle@webberarchitects.com • www.webberarchitects.com

Director: Jon Webber (International Architect) AIA, NSW AIBS INC, BSCD
Associate Director: Sarah Hinchey, Karen Brooks
Associate: Tim Hayes
Associate: Luke Keating


ROOF PLAN - BLOCK H
HIGH SCHOOL
CATHERINE MCAULEY CATHOLIC COLLEGE
507 MEDOWIE ROAD, MEDOWIE, NSW

ISSUED:
FOR DA APPROVAL/
NOT FOR CONSTRUCTION

PROJECT COMMENCEMENT DATE: 01.05.2017

SCALE:
0 1000 2000 3000 4000 5000 mm
SCALE 1:100 @ A1

SHEET NUMBER: 2544_03_0805_E

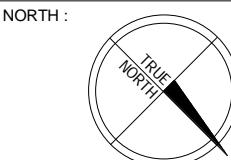

This drawing and the design expressed are copyright and remain the property of Webber Architects. In accordance with the commonwealth copyright act 1968 this drawing and design in whole or part may not be used unless licensed by Webber Architects. Verify all dimensions and falls on site before construction and do not scale from drawing.