



ABBREVIATIONS	
AW5	AWNING - TYPE 5
BW3	BRICK WALL - TYPE 3
COL2	COLUMN - TYPE 2
DP2	DOWNPIPE - TYPE 2
DP3	DOWNPIPE - TYPE 3
EG2	EAVES GUTTER - TYPE 2
EG3	EAVES GUTTER - TYPE 3
FHR	FIRE HOSE REEL
GD	GRATED DRAIN
LWC5	LIGHT WEIGHT CLADDING - TYPE 5
LWC6	LIGHT WEIGHT CLADDING - TYPE 6
MAT	RECESSED DOOR MAT
MRC	METAL ROOF CAPPING
MRS3	METAL ROOF SHEETING - TYPE 3
MRS4	METAL ROOF SHEETING - TYPE 4

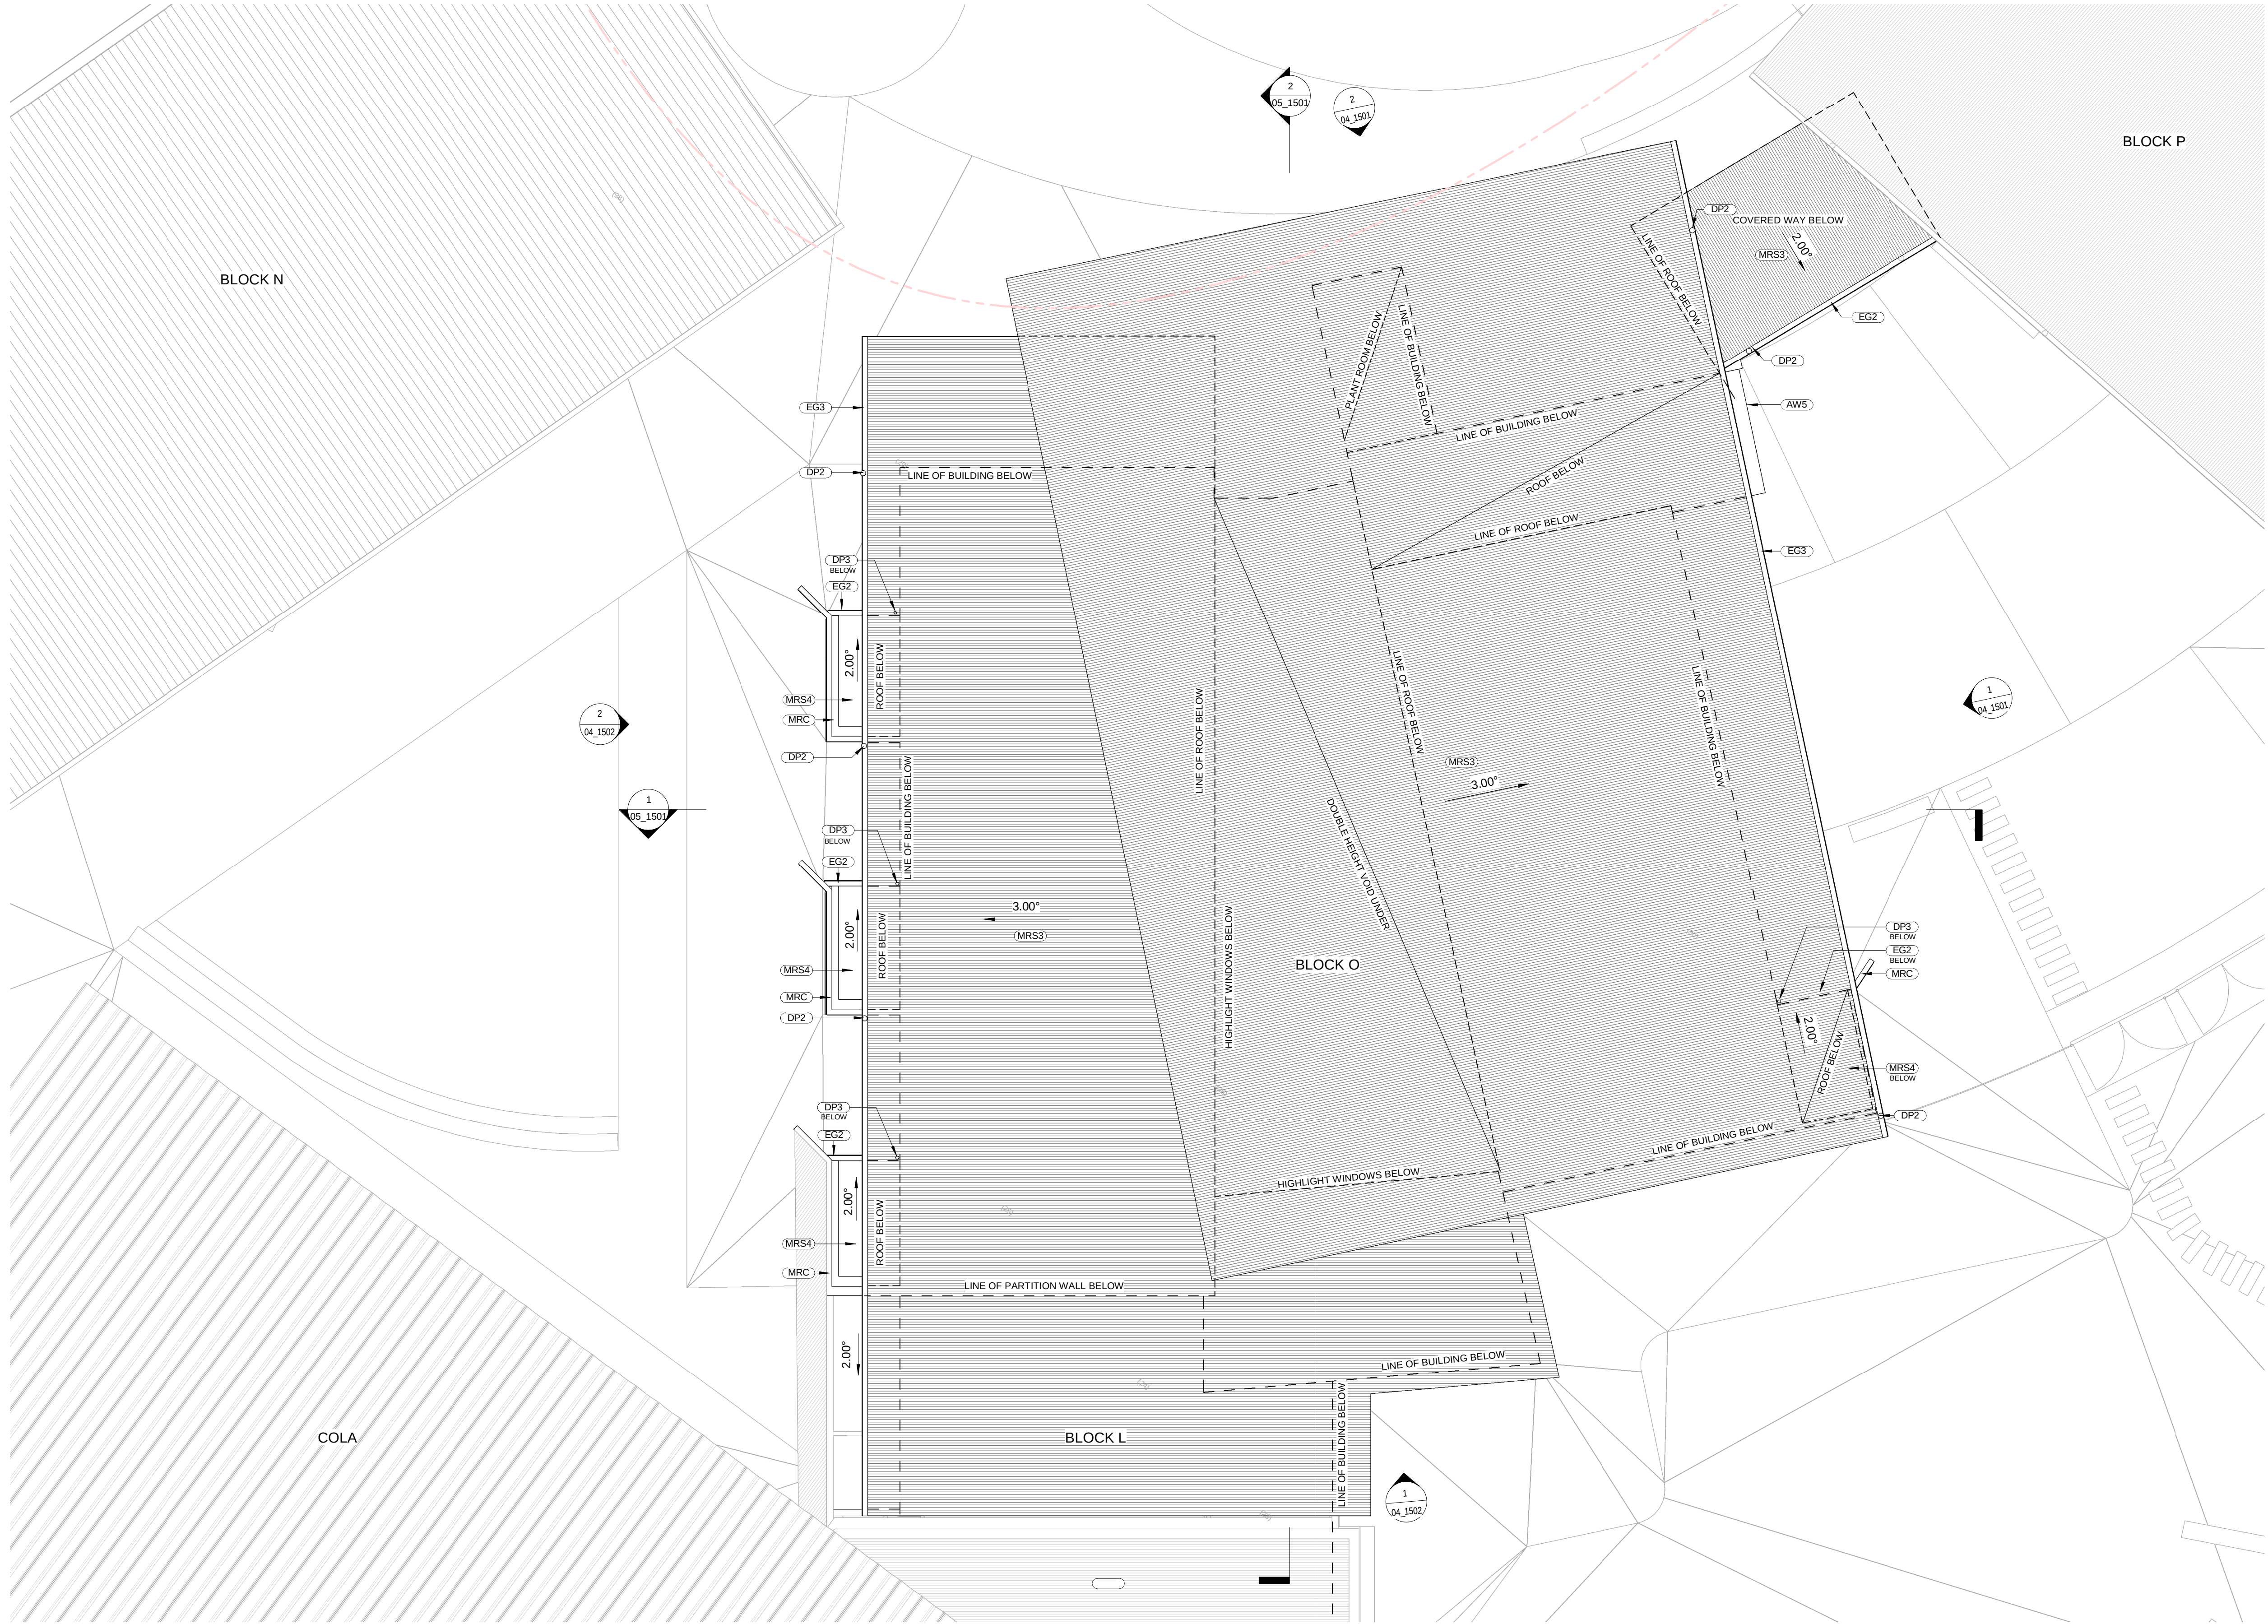

LOCATION PLAN

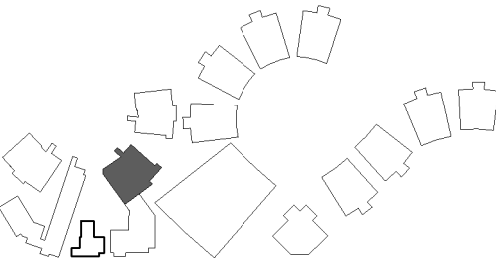

1 ROOF PLAN
SCALE 1:100

REV	DATE	DESCRIPTION	BY	CHK
A	16.02.2018	DEVELOPED DESIGN - 90%	CA	
B	09.03.2018	FOR DA	CA	
C	29.03.2018	FOR CLIENT APPROVAL	SWR	LK
D	15.05.2018	FOR DEVELOPMENT APPROVAL	CH	




Director: Jon Webber (International Architect) AIA, NSW AIB 962, 963
Associate Director: Sandra Hinchey, Karen Brodie
Associates: Tim Hayes, Luke Keating

ROOF PLAN - BLOCK O
PRIMARY SCHOOL
CATHERINE MCAULEY CATHOLIC COLLEGE
507 MEDOWIE ROAD, MEDOWIE, NSW

ISSUED:
FOR DA APPROVAL
NOT FOR CONSTRUCTION

SCALE:
0 1000 2000 3000 4000 5000 mm
SCALE 1:100 @ A1

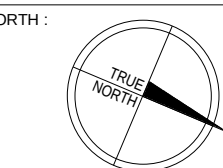

PROJECT COMMENCEMENT DATE: 01.05.2017

SHEET NUMBER: 2544_DA_03_1504_D

BUILDER TO CONFIRM ALL DETAILS, SETOUTS (TILE, ETC.), FALLS & CONNECTIONS ON SITE BEFORE CONSTRUCTION

PRINT DATE: 10/05/2018 12:11:08 PM FILE PATH: C:\Users\chris\Documents\2544 Medowie_Primary School Block O_chris\1504\04_1504.d

This drawing and the design expressed are copyright and remain the property of Webber Architects. In accordance with the commonwealth copyright act 1968 this drawing and design in whole or part may not be used unless licensed by Webber Architects. Verify all dimensions and falls on site before construction and do not scale from drawing.