



ABBREVIATIONS	
AW1	AWNING - TYPE 1
AW2	AWNING - TYPE 2
AW3	AWNING - TYPE 3
AW4	AWNING - TYPE 4
COL1	COLUMN - TYPE 1
CON1	CONCRETE PRECAST PANEL - TYPE 1
CPP1	CONCRETE PRECAST PANEL - TYPE 1
DP1	DOWNPIPE - TYPE 1
EG1	EAVES GUTTER - TYPE 1
GRS	GRASS/TURF
LWC1	LIGHT WEIGHT CLADDING - TYPE 1
LWC2	LIGHT WEIGHT CLADDING - TYPE 2
MRS1	METAL ROOF SHEETING - TYPE 1
MRS2	METAL ROOF SHEETING - TYPE 2
PAV2	PAVING - TYPE 2
SB1	STEEL BEAM - TYPE 1

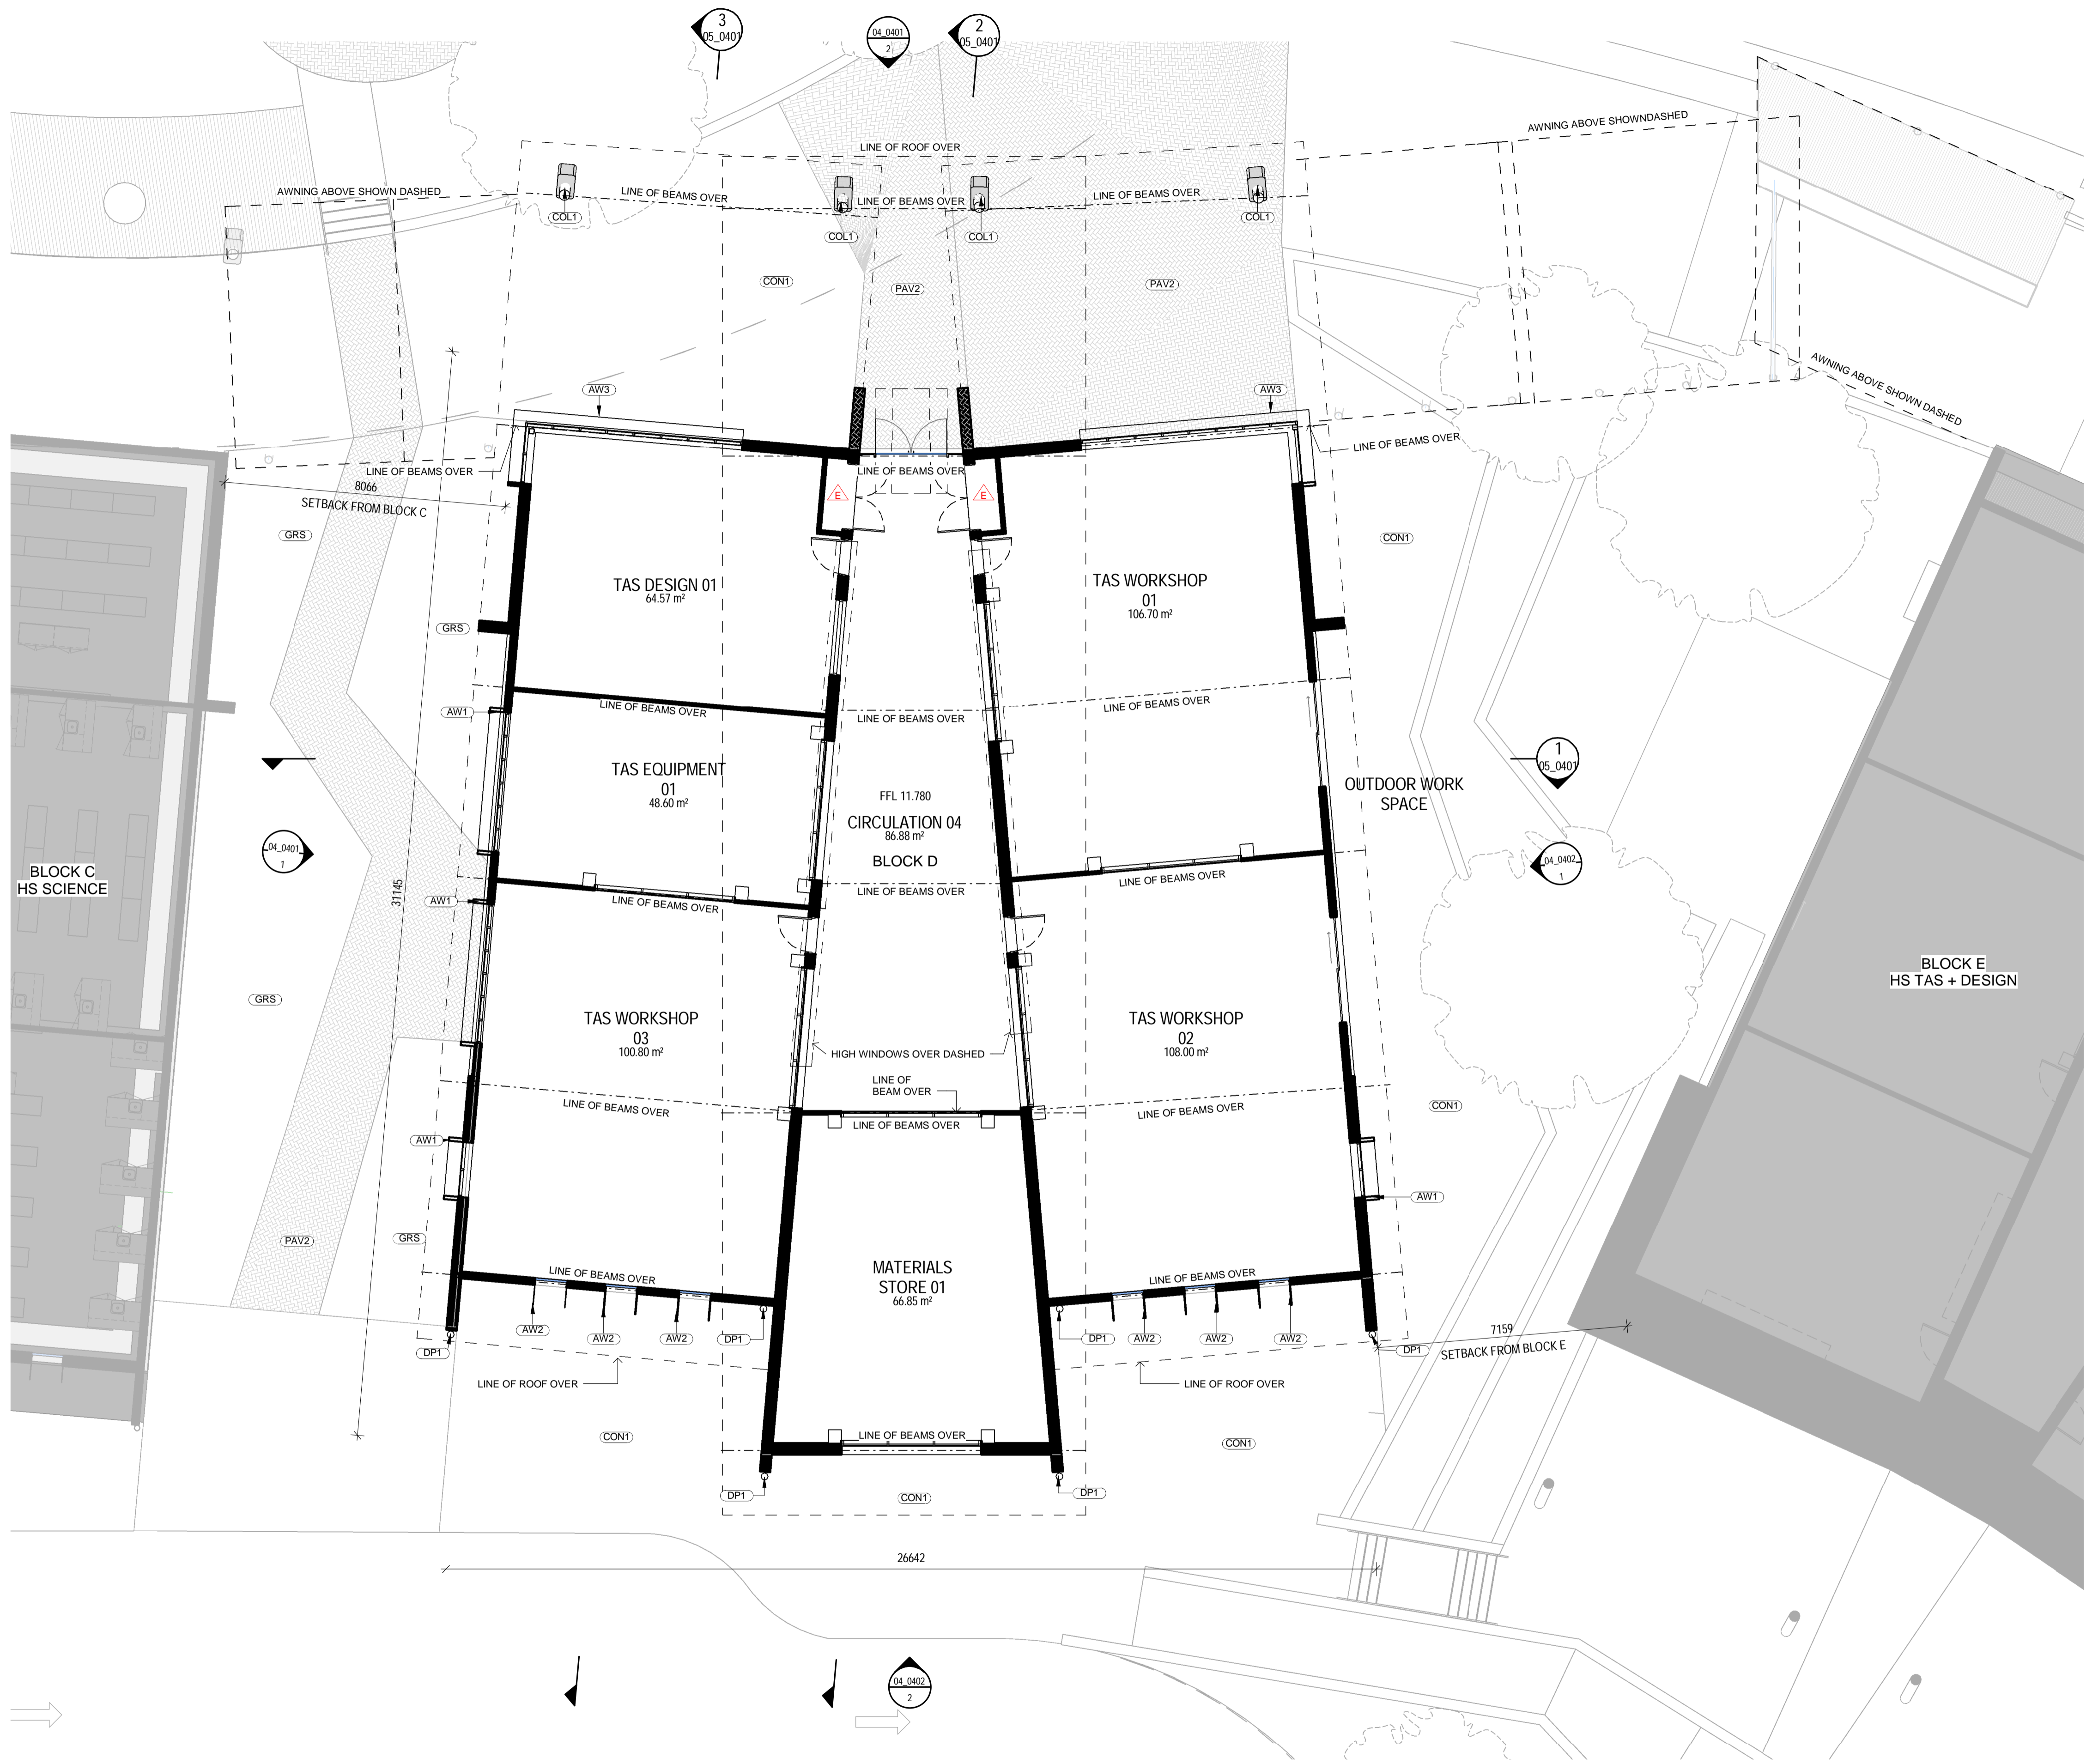

1 FLOOR PLAN - BLOCK D - GROUND
 04_0401 SCALE 1:100

LOCATION PLAN

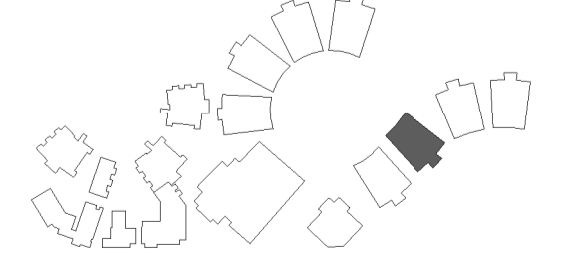

REV	DATE	DESCRIPTION	BY	CHK
A	26.07.2017	FOR REVIEW	FE	
B	02.08.2017	FOR FIRE DA	FE	
C	16.01.2018	FOR STAKEHOLDER MEETING	ME	
D	25.01.2018	DESIGN REVIEW	ME	
E	16.02.2018	DEVELOPED DESIGN - 90%	ME	
F	09.03.2018	FOR DA	ME	
G	29.03.2018	FOR CLIENT APPROVAL	ME	TH
H	15.05.2018	FOR DEVELOPMENT APPROVAL	CH	



webberarchitects
 commercial and residential

1st Fl, Level 1 456 Hunter St Newcastle NSW 1510
 1st Fl, Level 1 456 Hunter St Newcastle NSW 1510
 newcastle@webberarchitects.com www.webberarchitects.com

Director: Jill Webber (International Architect) Lic. NSW A18 962 9830
 Associate Director: Sarah Wetherby, Karen Brooks
 Associate: Tim Healey
 Associate: Luke Keating

FLOOR PLAN - BLOCK D - GROUND
HIGH SCHOOL
 CATHERINE MCAULEY CATHOLIC COLLEGE
 507 MEDOWIE ROAD, MEDOWIE, NSW

ISSUED: **NOT FOR CONSTRUCTION**

SCALE: 1:100 @ A1

PROJECT COMMENCEMENT DATE: 01.05.2017

SHEET NUMBER: **2544_03_0401_H**

NORTH: