



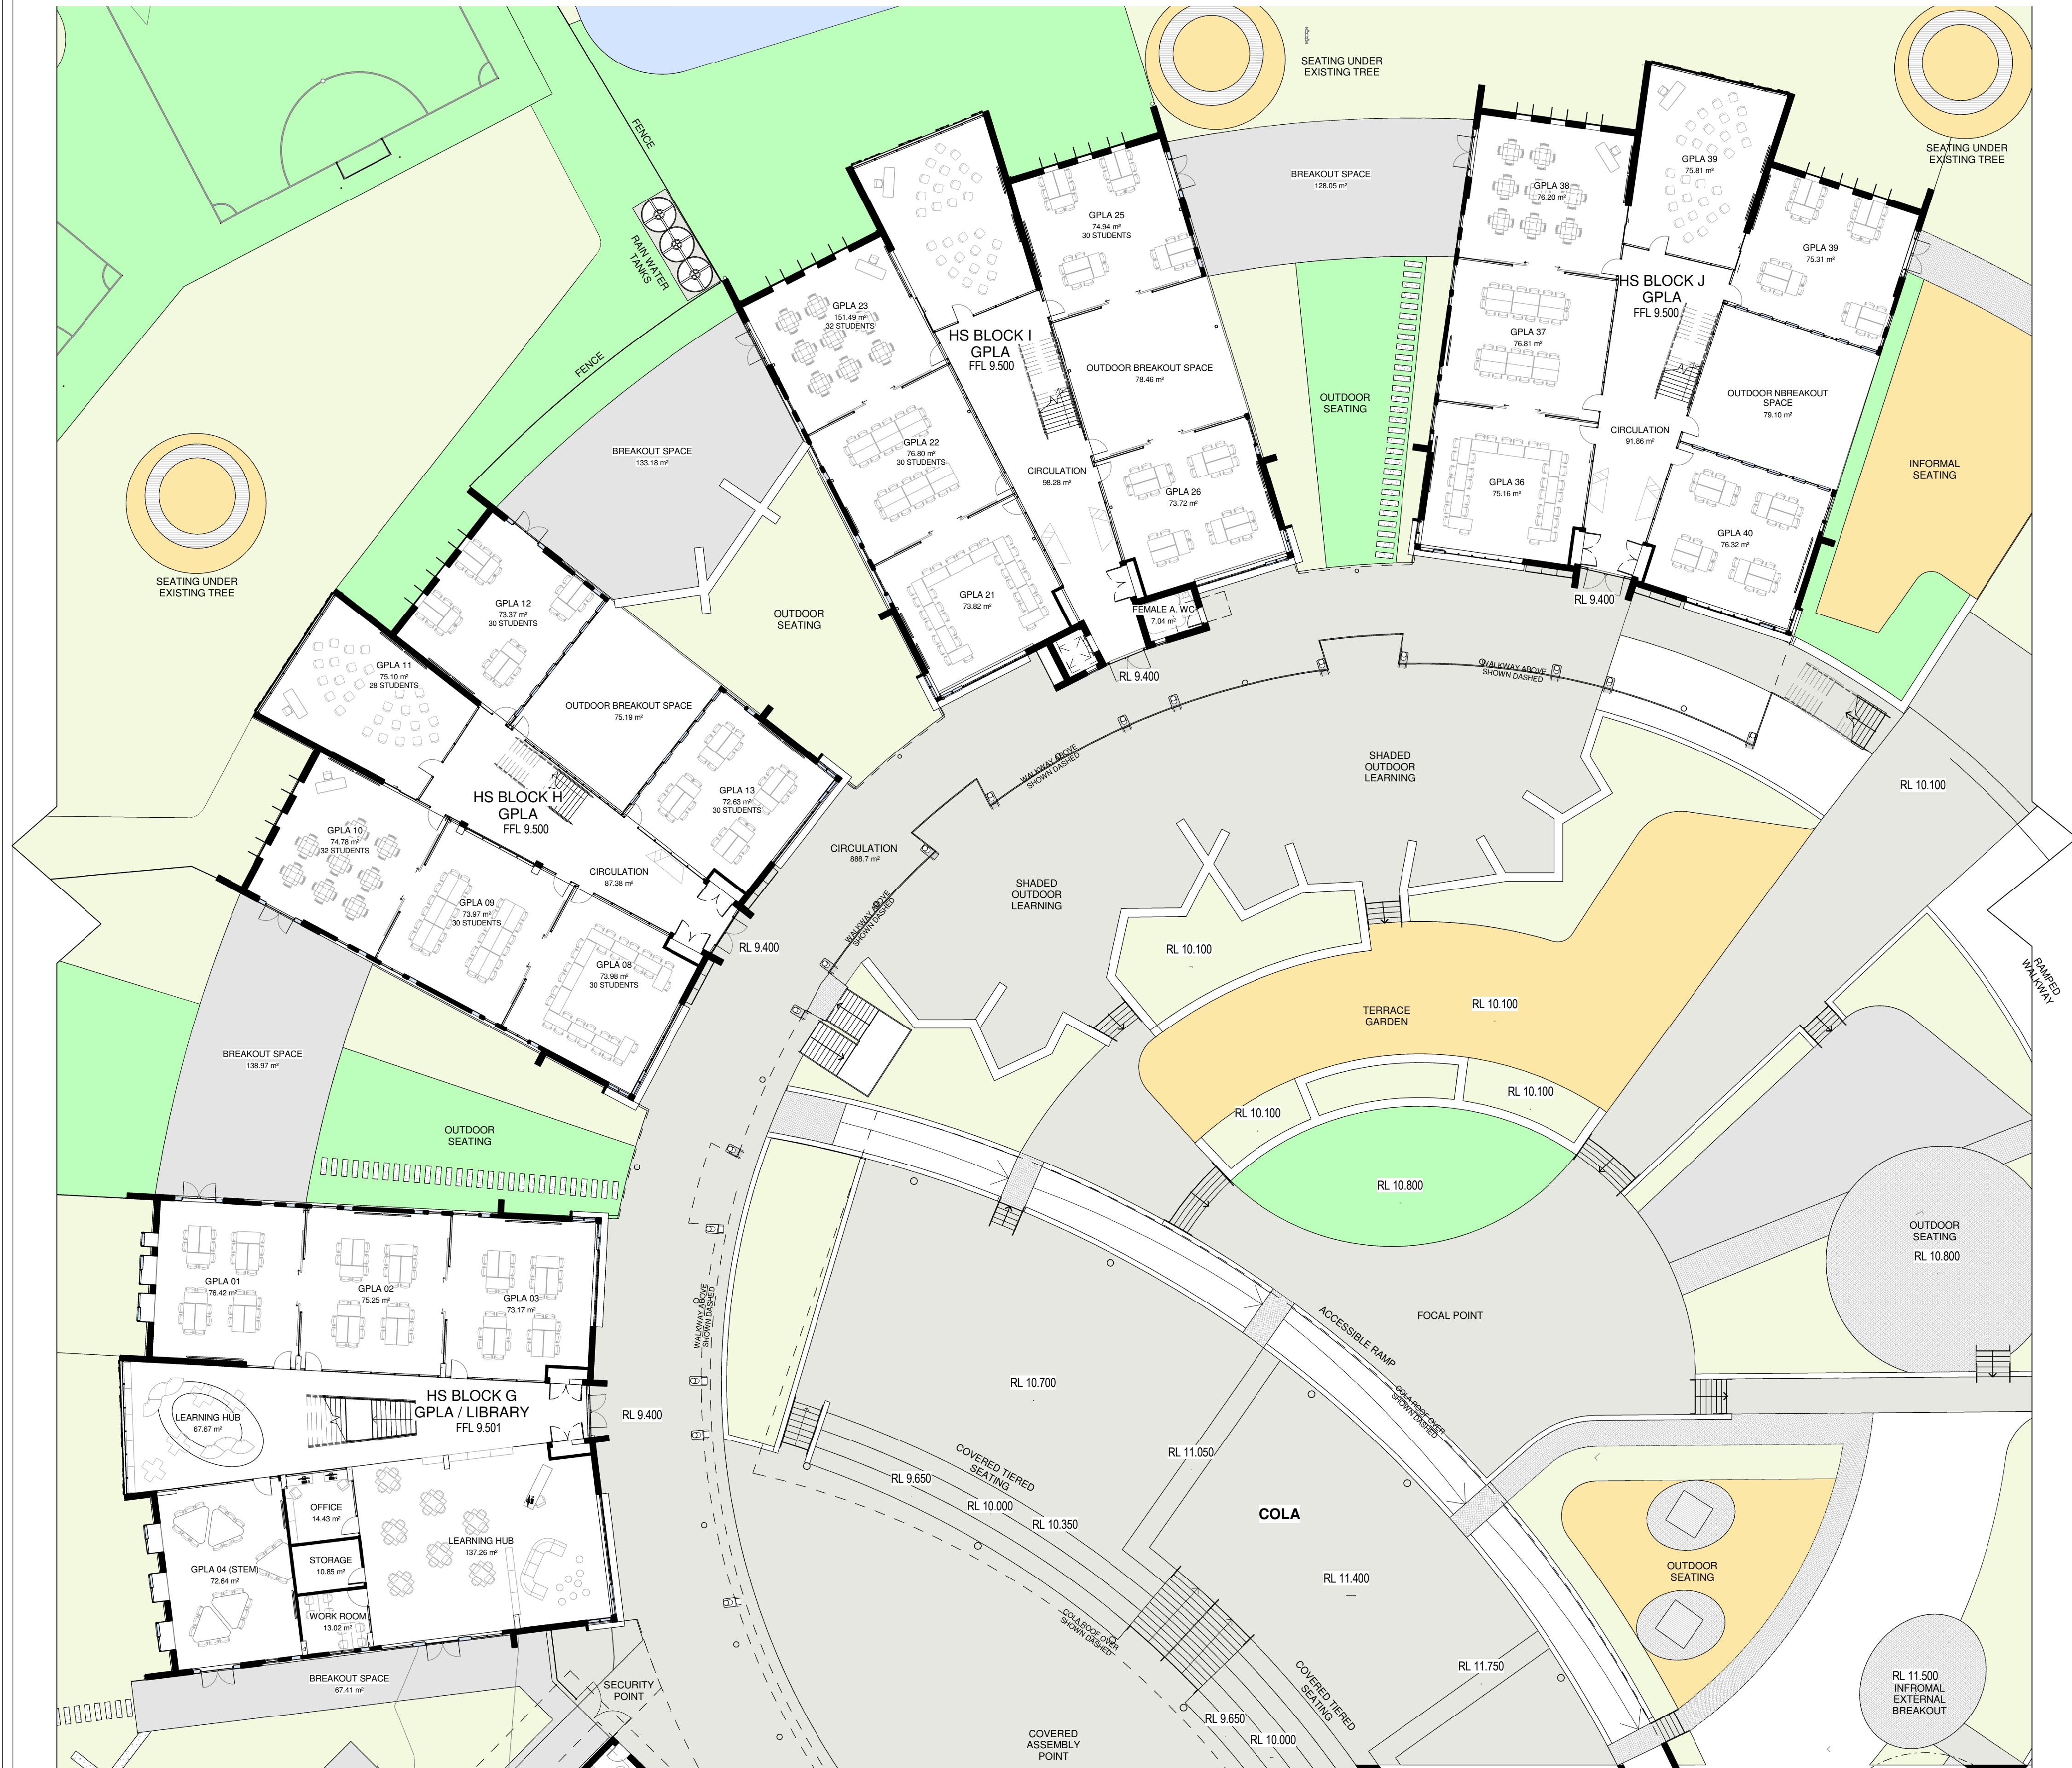

1 SITE FLOOR PLAN - GROUND - 01
02_0401 SCALE 1:200

LOCATION PLAN

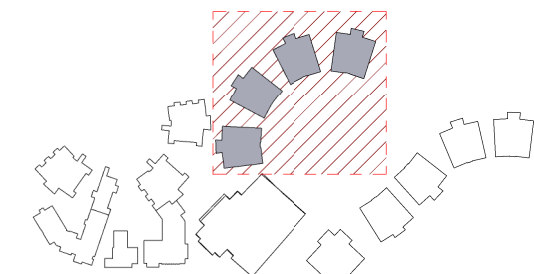

REV	DATE	DESCRIPTION	BY	CHK
N	16.01.2018	FOR STAKEHOLDER MEETING	CH	
O	18.01.2018	FOR CONSULTANT COORDINATION	CA	
P	25.01.2018	FOR DESIGN REVIEW	CA	
Q	01.02.2018	FOR CONSULTANT COORDINATION	CA	
R	16.02.2018	DEVELOPED DESIGN - 90%	OF	
S	09.03.2018	FOR QA	LK	TH
T	29.03.2018	FOR CLIENT APPROVAL	LK	
U	04.04.2018	FOR CLIENT APPROVAL	LK	
V	15.05.2018	FOR DEVELOPMENT APPROVAL	LK	

BUILDER TO CONFIRM ALL DETAILS, SETOUTS (TILE, ETC.), FALLS & CONNECTIONS ON SITE BEFORE CONSTRUCTION

PRINT DATE: 18/05/2018 5:32:17 PM

FILE PATH: C:\Users\luke\Documents\2544 Medowie Catholic School_Luke\FJ50.dwg



webberarchitects
commercial and residential

Suite 3, Level 1 486 Hunter St Newcastle • PO Box 807 The Junction 2291
t: +612 4924 1078 • j: +612 4924 1078
newcastle@webberarchitects.com • www.webberarchitects.com

Directors: Jon Webber (Principal Architect), AIA, NSW APB NO. 6830
Sandra Storch, Karen Brooks
Associate Directors: Tim Hayes
Associates: Luke Keating

SITE FLOOR PLAN - GROUND - 01

CATHERINE MCAULEY CATHOLIC COLLEGE
507 MEDOWIE ROAD, MEDOWIE

ISSUED:

FOR DA APPROVAL
NOT FOR CONSTRUCTION


PROJECT COMMENCEMENT DATE: 01.05.2017

SCALE:

0 2000 4000 6000 8000 10000mm
SCALE 1:200 @ A1

SHEET NUMBER: 2544_03_0001_V

NORTH:

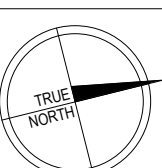

This drawing and the design expressed are copyright and remain the property of Webber Architects. In accordance with the commonwealth copyright act 1968 this drawing and design in whole or part may not be used unless licensed by Webber Architects. Verify all dimensions and falls on site before construction and do not scale from drawing.