


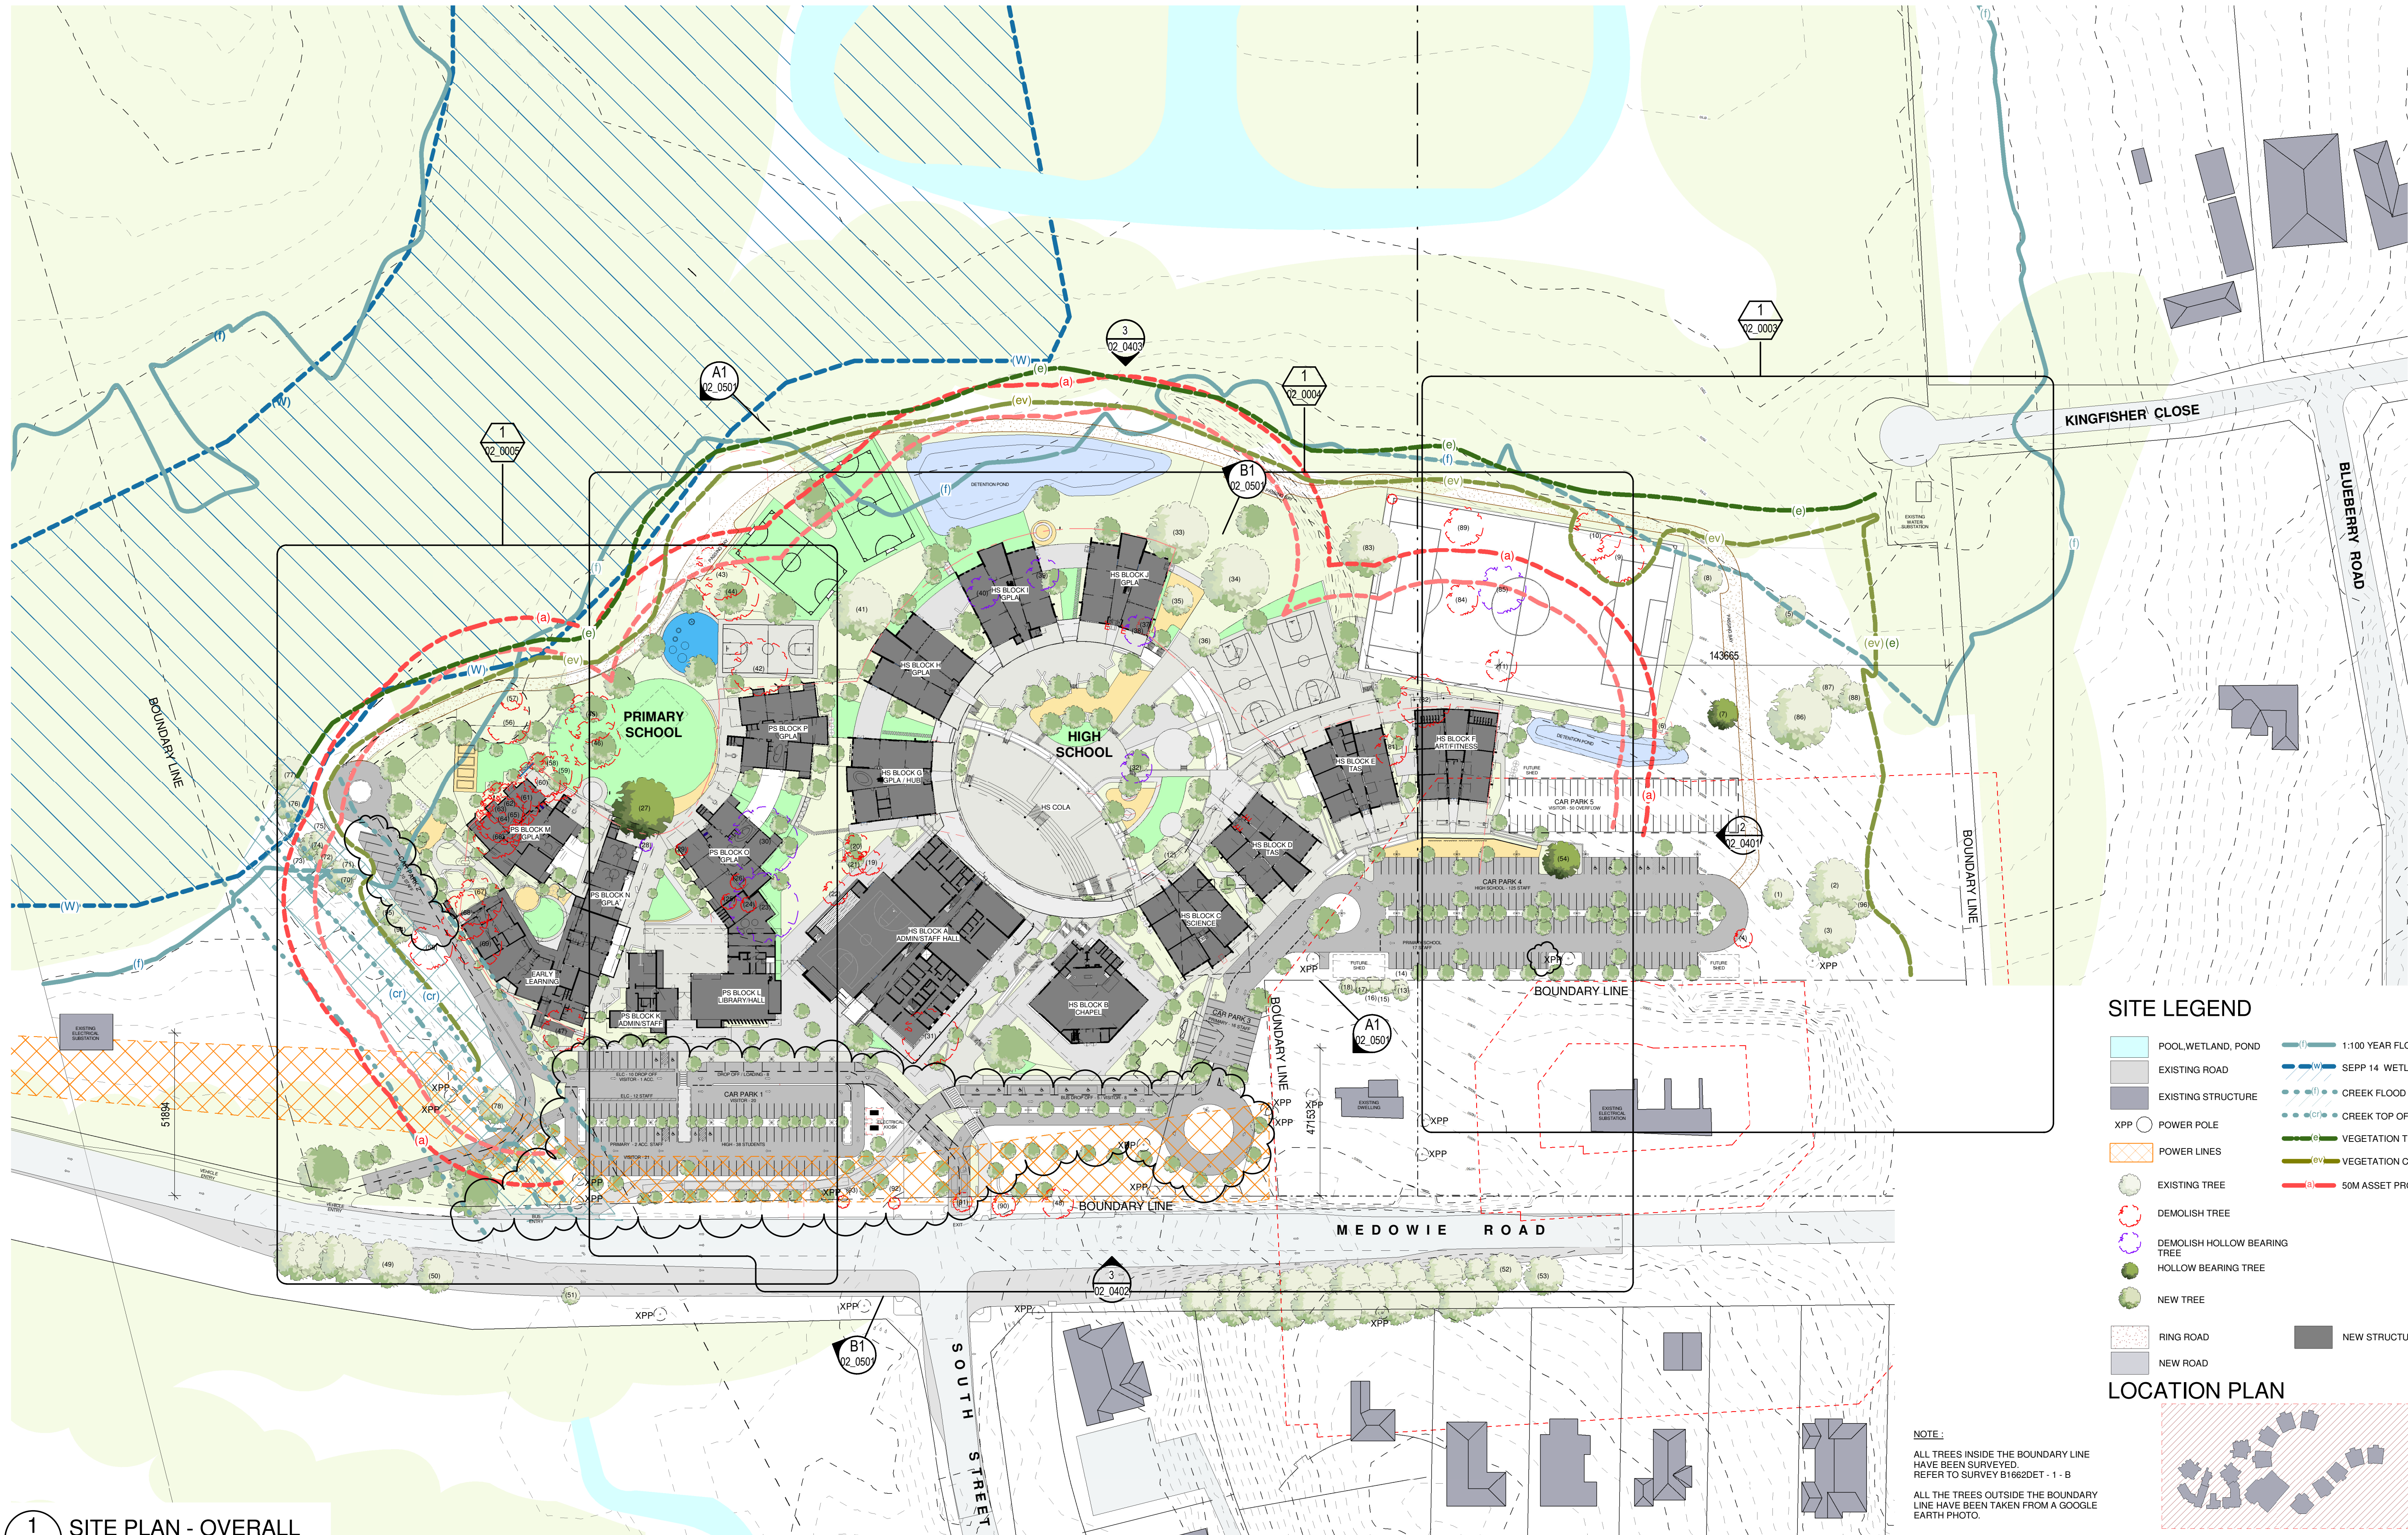

1 SITE PLAN - OVERALL
02_0401 SCALE 1:1000

REV	DATE	DESCRIPTION	BY	CHK
X	02.03.2018	FOR CONSULTANT COORDINATION	LK	
Y	09.03.2018	FOR GA	LK	
Z	14.03.2018	FOR CONSULTANT COORDINATION	LK	TH
AA	29.03.2018	FOR CLIENT APPROVAL	LK	
BB	04.04.2018	FOR CLIENT APPROVAL	LK	
CC	16.04.2018	FOR COUNCIL INFORMATION	LK	
DD	04.05.2018	FOR REVIEW	ME	
EE	10.05.2018	FOR CONSULTANT COORDINATION	LK	
FF	15.05.2018	FOR DEVELOPMENT APPROVAL	LK	

BUILDER TO CONFIRM ALL DETAILS, SETOUTS (TILE, ETC.), FALLS & CONNECTIONS ON SITE BEFORE CONSTRUCTION

PRINT DATE: 18/05/2018 5:53:37 PM

FILE PATH: C:\Users\megan.eyman\Documents\2544 Medowie Catholic School_megan.eyman.rvt



webberarchitects
commercial and residential

Suite 3, Level 1 486 Hunter St Newcastle • PO Box 807 The Junction 2281
1st fl • 412 4 824 1 078
newcastle@webberarchitects.com • www.webberarchitects.com

Directors: Jon Webber (Principal Architect) BA, NEB, APB, NID, BSO
Sandra Storchy, Karen Brooks
Associates: Tim Hayes, Luke Keating

SITE PLAN - OVERALL

CATHERINE MCAULEY CATHOLIC COLLEGE
507 MEDOWIE ROAD, MEDOWIE

ISSUED:

FOR DA APPROVAL

NOT FOR CONSTRUCTION


PROJECT COMMENCEMENT DATE: 01.05.2017

SCALE:

0 10 20 30 40 50 m
SCALE 1:1000 @ A1

SHEET NUMBER: 2544_02_0002_FF

NORTH:

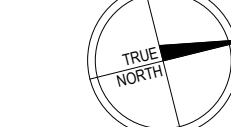

This drawing and the design expressed are copyright and remain the property of Webber Architects. In accordance with the commonwealth copyright act 1968 this drawing and design in whole or part may not be used unless licensed by Webber Architects. Verify all dimensions and falls on site before construction and do not scale from drawing.