



ABBREVIATIONS	
AW2	AWNING - TYPE 2
AW3	AWNING - TYPE 3
AW4	AWNING - TYPE 4
B1	BALUSTRADE - TYPE 1
B2	BALUSTRADE - TYPE 2
COL1	COLUMN - TYPE 1
COL3	COLUMN - TYPE 3
CON1	CONCRETE - TYPE 1
CPP1	CONCRETE PRECAST PANEL - TYPE 1
DP1	DOWNPIPE - TYPE 1
EG1	EAVES GUTTER - TYPE 1
LWC1	LIGHT WEIGHT CLADDING - TYPE 1
LWC2	LIGHT WEIGHT CLADDING - TYPE 2
MRS1	METAL ROOF SHEETING - TYPE 1
MRS2	METAL ROOF SHEETING - TYPE 2
PAV2	PAVING - TYPE 2
S1	SCREEN - TYPE 1

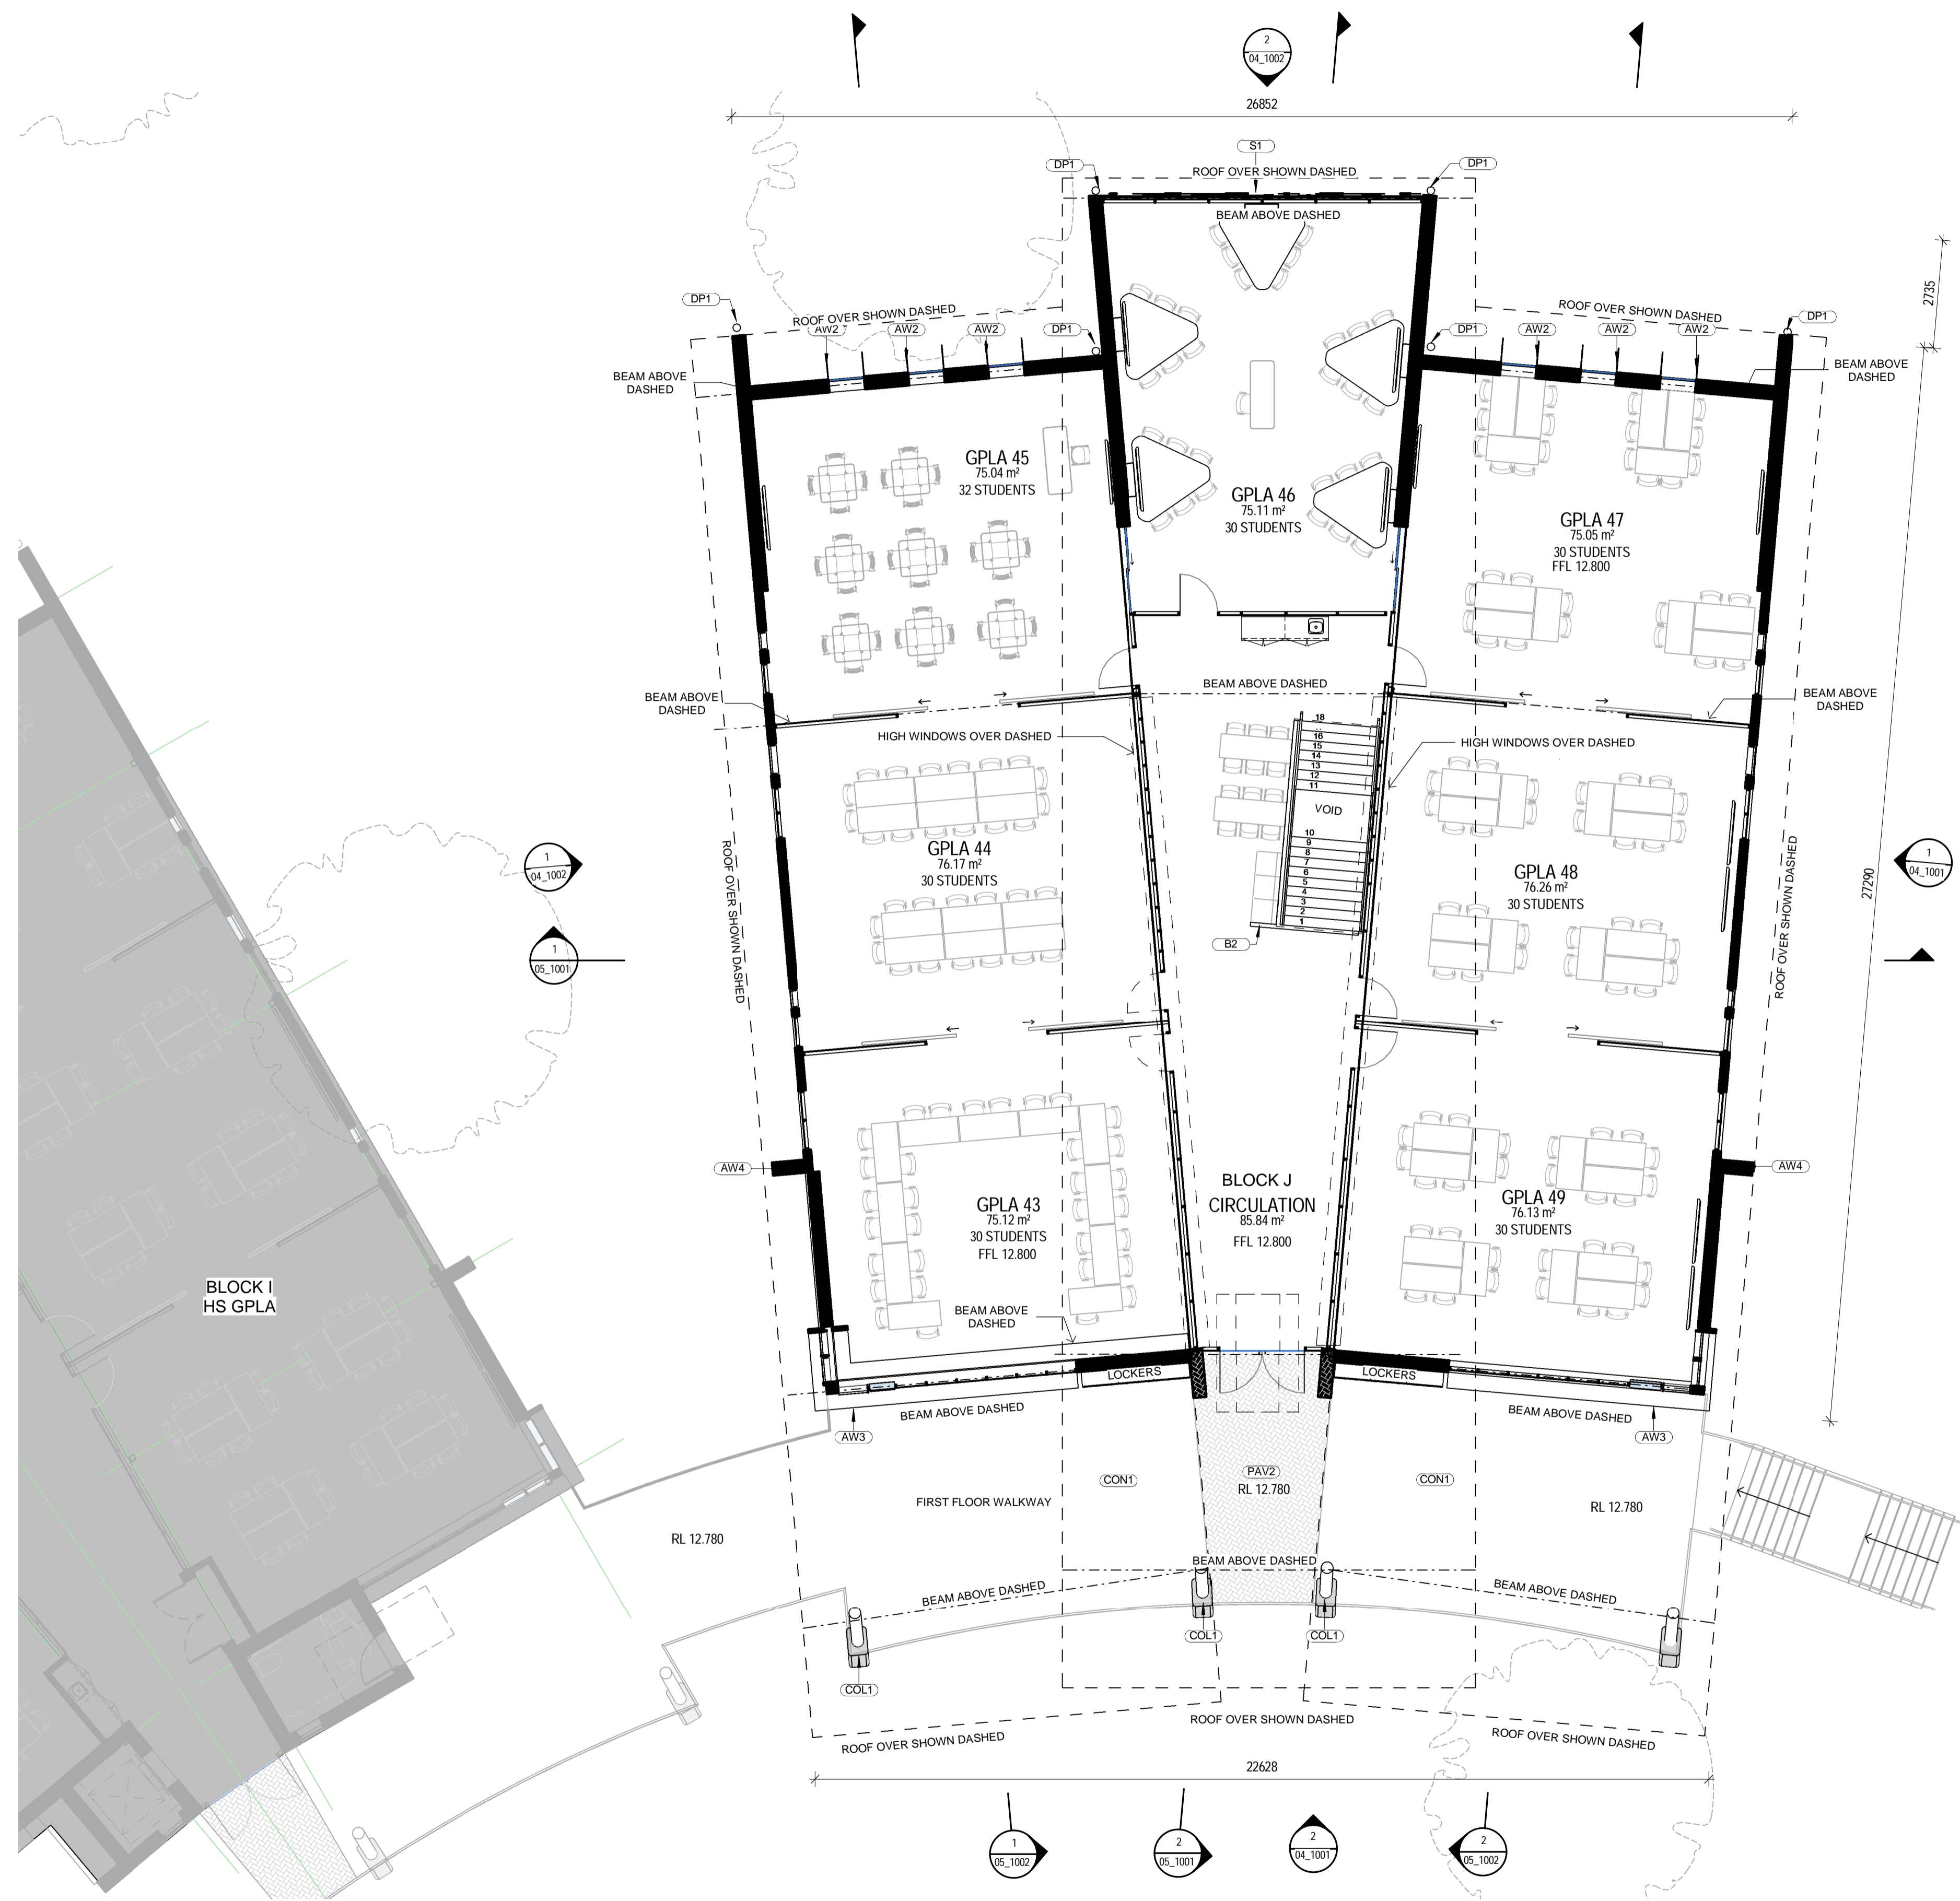

1 FLOOR PLAN - BLOCK J - LEVEL 1
05_1001 SCALE 1:100

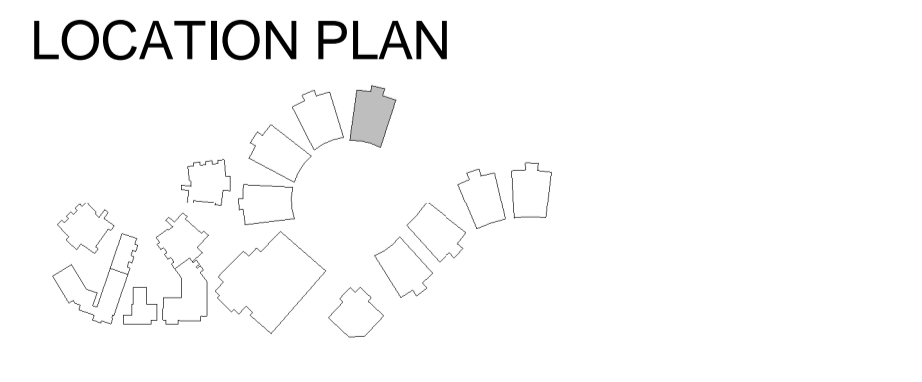

REV	DATE	DESCRIPTION	BY	CHK
A	26.07.2017	FOR REVIEW	FE	
B	02.08.2017	FOR PRE-DA	FE	
C	09.11.2017	FOR CLIENT COMMENT	CA	
D	16.01.2018	FOR STAKEHOLDER MEETING	ME	
E	25.01.2018	DESIGN REVIEW	ME	
F	16.02.2018	DEVELOPED DESIGN - 90%	ME	
G	09.03.2018	FOR DA	ME	
H	29.03.2018	FOR CLIENT APPROVAL	ME	TH
I	15.05.2018	FOR DEVELOPMENT APPROVAL	CH	

BUILDER TO CONFIRM ALL DETAILS, SETOUTS (TILE, ETC.), FALLS & CONNECTIONS ON SITE BEFORE CONSTRUCTION

PRINT DATE: 30/05/2018 5:30:28 PM FILE PATH: C:\Users\chris\Documents\2544 Medowie_High_School_Block_J_-_GPLA_chris.h383VQ.rvt



webberarchitects
commercial and residential

1st Fl, Level 1 456 Hunter St Newcastle NSW 1590
1st Fl, Level 1 456 Hunter St Newcastle NSW 1590
newcastle@webberarchitects.com www.webberarchitects.com

Director: 224 William Street Newcastle NSW 1590
Suzanne Wetherby, Kerrie Brooks
Associate: Tish Heppell
Associate: Luke Keating

FLOOR PLAN - BLOCK J - LEVEL 1
HIGH SCHOOL
CATHERINE MCAULEY CATHOLIC COLLEGE
507 MEDOWIE ROAD, MEDOWIE, NSW

ISSUED:
FOR DA APPROVAL
NOT FOR CONSTRUCTION

SCALE: 0 1000 2000 3000 4000 5000 mm
SCALE 1:100 @ A1

NORTH:

PROJECT COMMENCEMENT DATE: 01.05.2017
SHEET NUMBER: **2544_03_1002_I**

This drawing and the design expressed are copyright and remain the property of Webber Architects. In accordance with the commonwealth copyright act 1968 this drawing and design in whole or part may not be used unless licensed by Webber Architects. Verify all dimensions and falls on site before construction and do not scale from drawing.