



ABBREVIATIONS	
B1	BALUSTRADE - TYPE 1
BG	BOX GUTTER
COL4	COLUMN - TYPE 4
CPP1	CONCRETE PRECAST PANEL - TYPE 1
MRS3	METAL ROOF SHEETING - TYPE 3
S1	SCREEN - TYPE 1

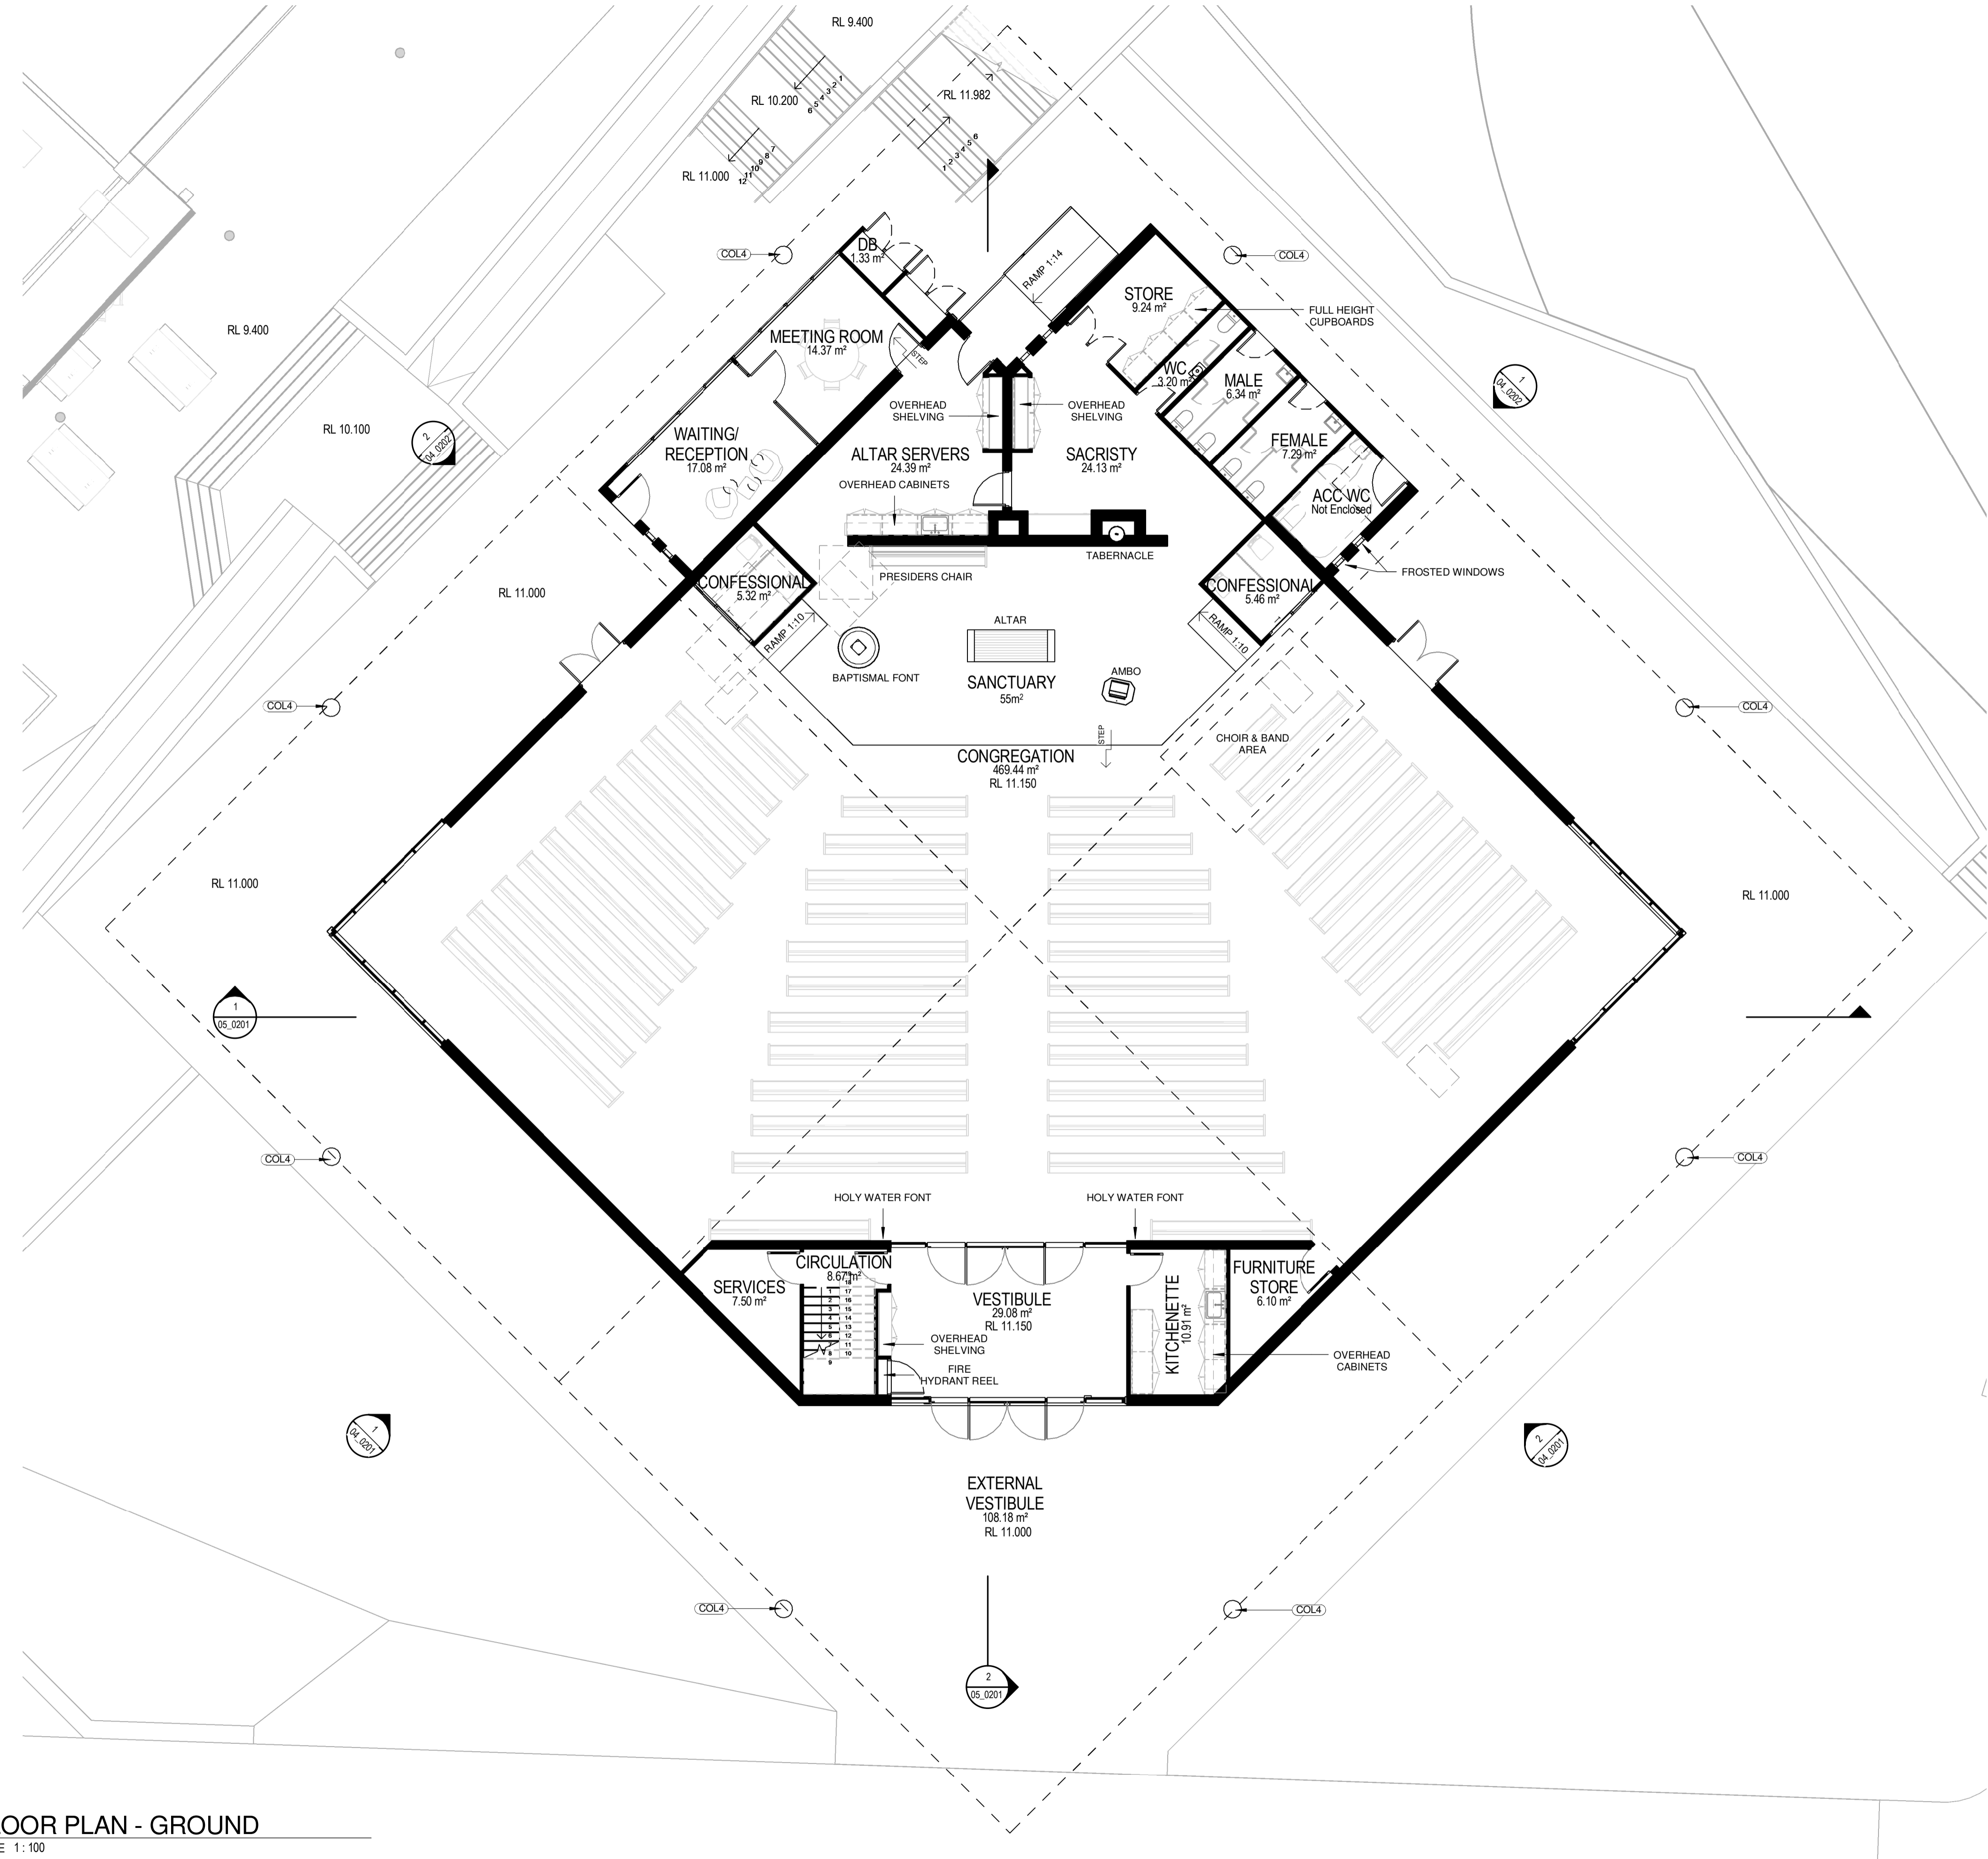

LOCATION PLAN

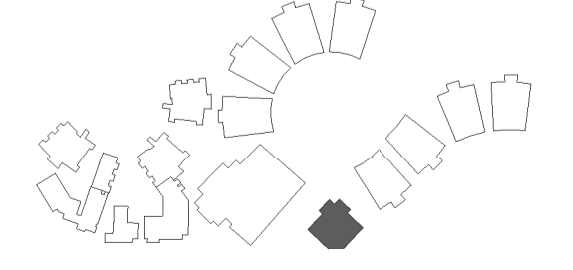

1 FLOOR PLAN - GROUND
SCALE 1:100

REV	DATE	DESCRIPTION	BY	CHK
C	09.11.2017	FOR CLIENT COMMENT	CA	
D	05.12.2017	FOR PIC MEETING	FS	
E	22.12.2017	FOR CLIENT REVIEW	CA	
F	25.01.2018	DESIGN REVIEW	CA	
G	16.02.2018	DEVELOPED DESIGN - 90%	CA	
H	08.03.2018	FOR CLIENT COMMENT	CA	
I	09.03.2018	FOR CA	CA	
J	29.03.2018	FOR CLIENT APPROVAL	CA	TH
K	15.05.2018	FOR DEVELOPMENT APPROVAL	CA	



FLOOR PLAN - BLOCK B - GROUND
CHAPEL
CATHERINE MCAULEY CATHOLIC COLLEGE
507 MEDOWIE ROAD, MEDOWIE, NSW

ISSUED:
FOR DA APPROVAL
NOT FOR CONSTRUCTION

SCALE:
0 1000 2000 3000 4000 5000 mm
SCALE 1:100 @ A1

