



ABBREVIATIONS	
AW1	AWNING - TYPE 1
AW3	AWNING - TYPE 3
AW4	AWNING - TYPE 4
B1	BALUSTRADE - TYPE 1
B2	BALUSTRADE - TYPE 2
COL1	COLUMN - TYPE 1
COL3	COLUMN - TYPE 3
CON1	CONCRETE - TYPE 1
CPP1	CONCRETE PRECAST PANEL - TYPE 1
DP1	DOWNPIPE - TYPE 1
EG1	EAVES GUTTER - TYPE 1
LWC1	LIGHT WEIGHT CLADDING - TYPE 1
LWC2	LIGHT WEIGHT CLADDING - TYPE 2
MRS1	METAL ROOF SHEETING - TYPE 1
MRS2	METAL ROOF SHEETING - TYPE 2
PAV1	PAVING - TYPE 1
PAV2	PAVING - TYPE 2
PPB1	PAINTED PLASTERBOARD - TYPE 1
RTW1	RAIN WATER TANK - TYPE 1
S1	SCREEN - TYPE 1
TFB1	TIMBER FLOOR BOARDS - TYPE 1

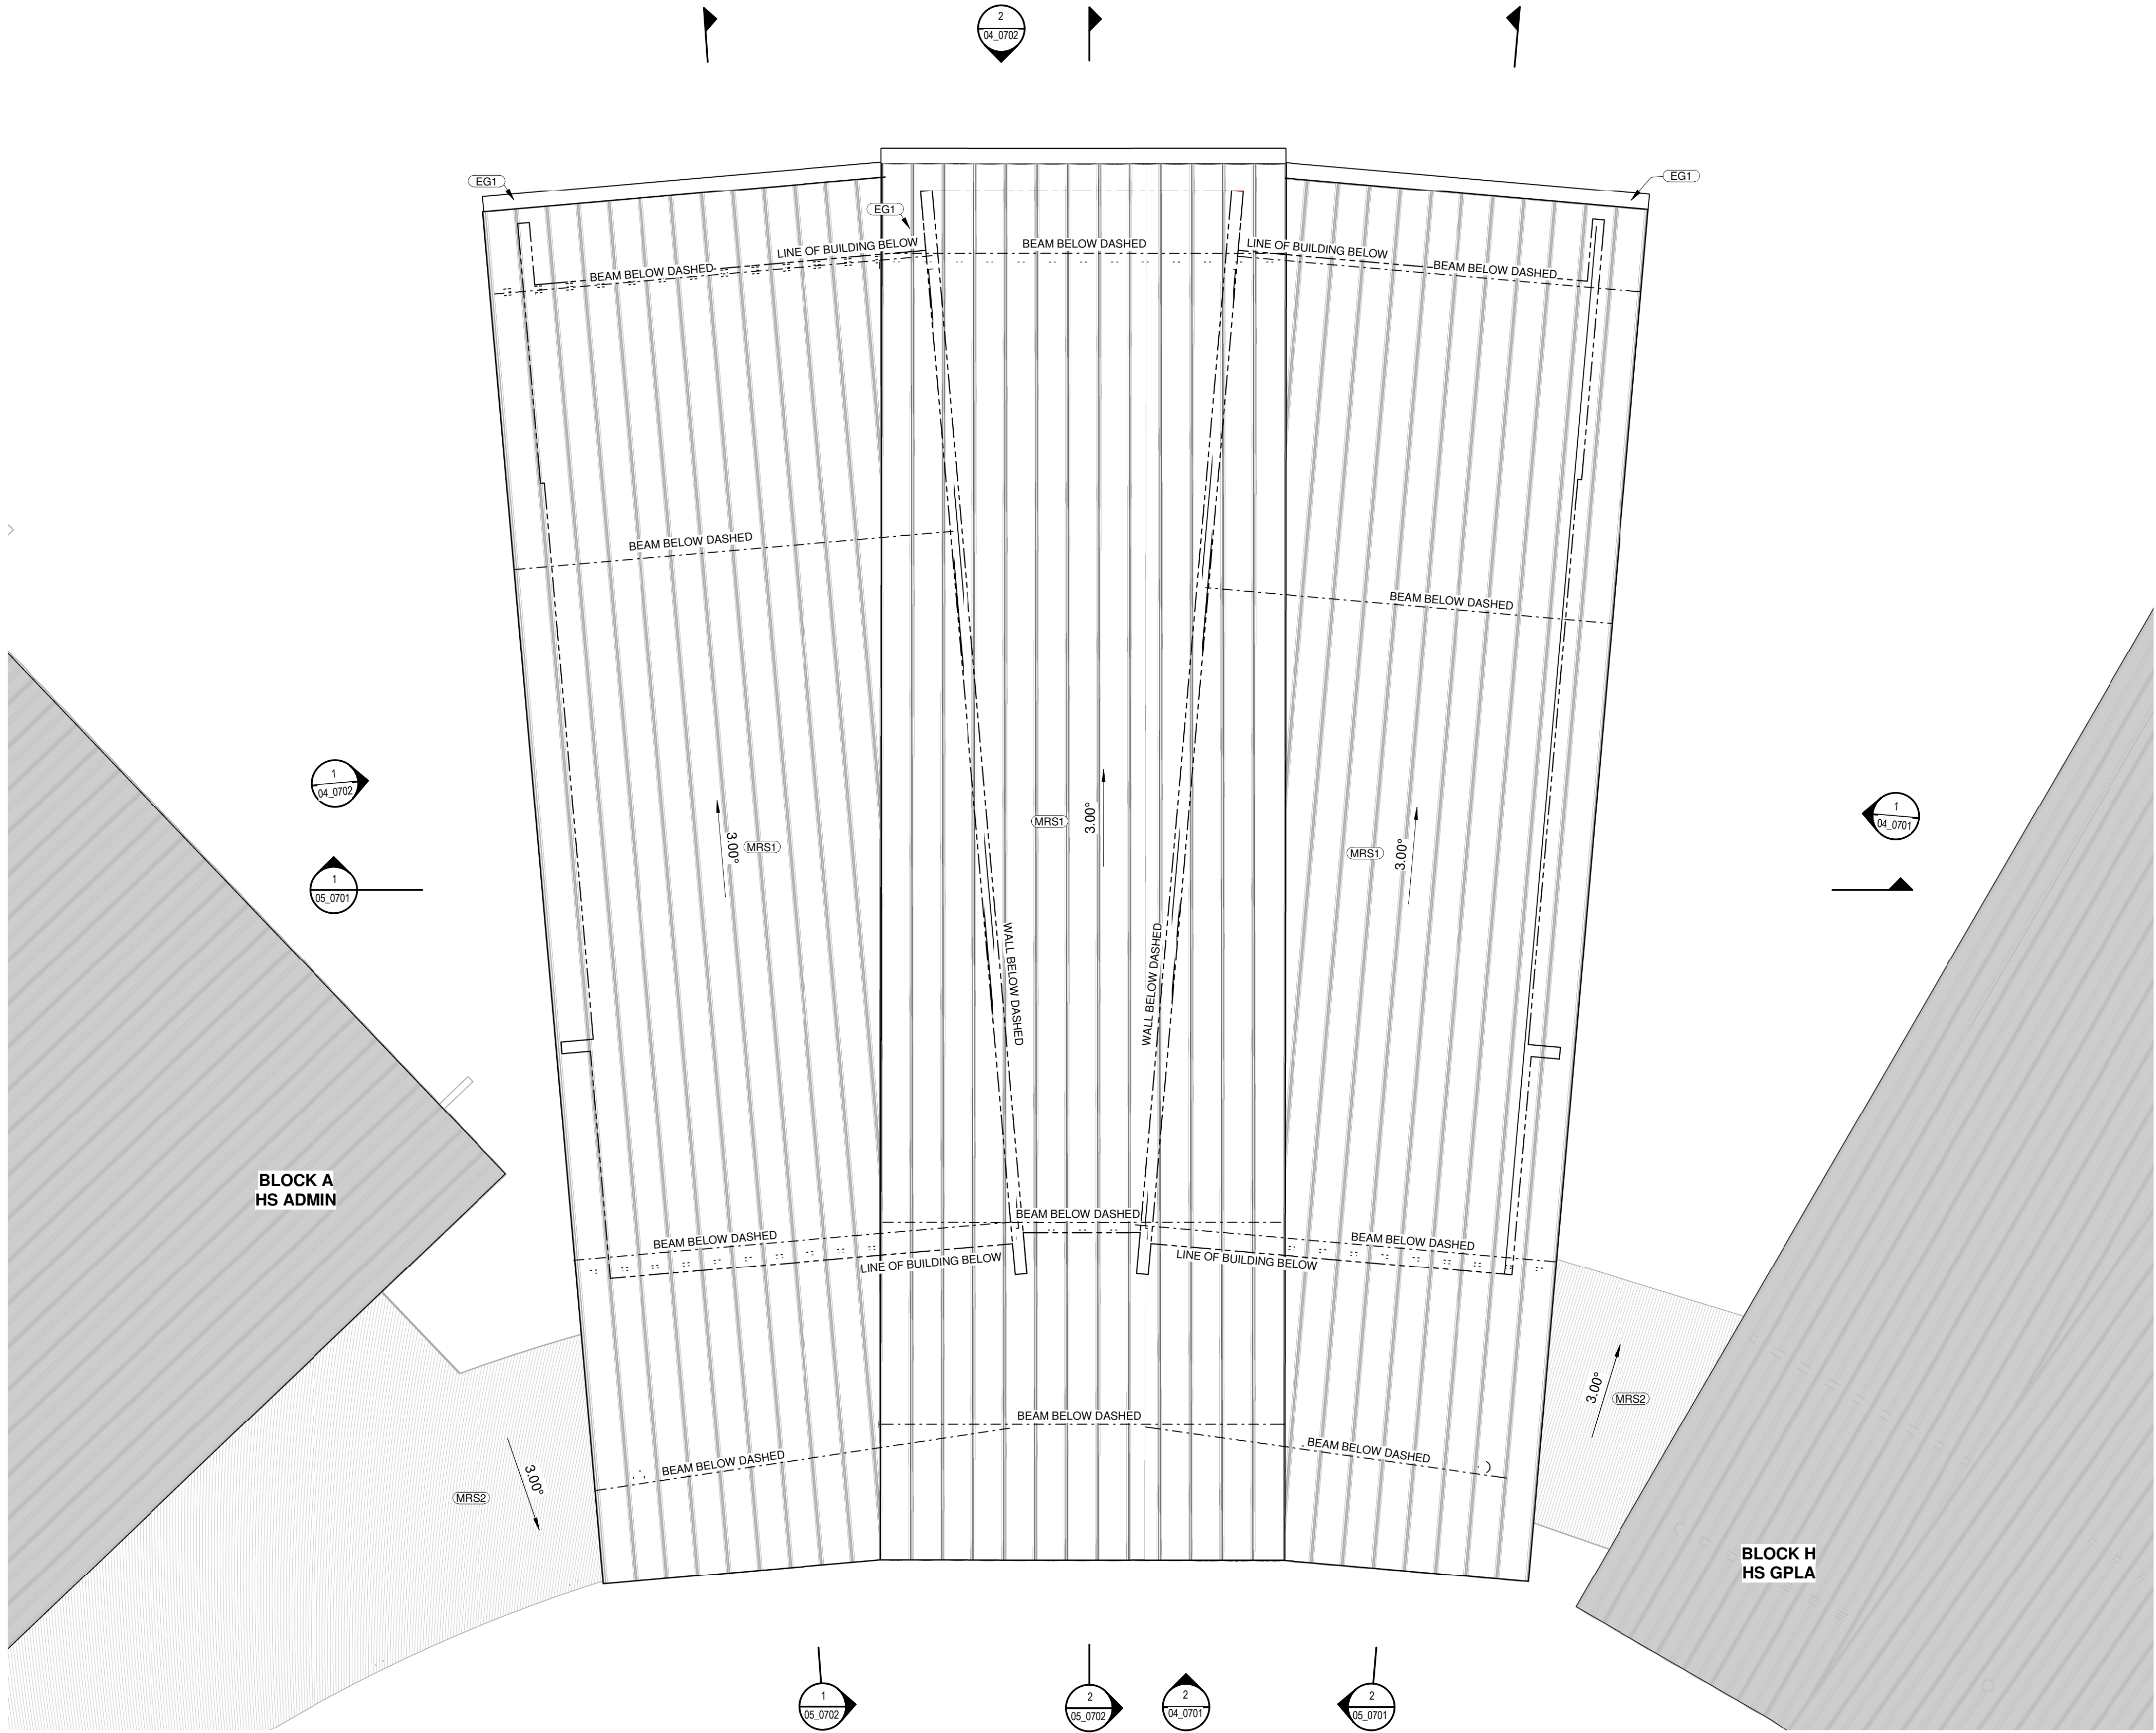

1 ROOF PLAN
SCALE 1:100

LOCATION PLAN

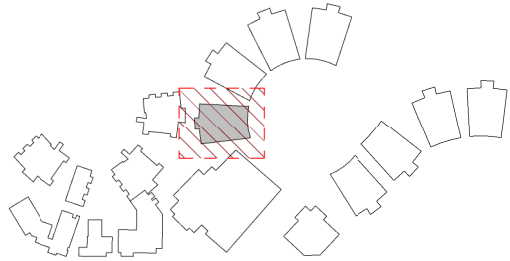

REV	DATE	DESCRIPTION	BY	CHK
A	16.01.2018	FOR STAKEHOLDER MEETING	CH	
B	16.02.2018	DEVELOPED DESIGN - 90%	CH	
C	09.03.2018	FOR DA	CH	
D	29.03.2018	FOR CLIENT APPROVAL	CH	TH
E	15.05.2018	FOR DEVELOPMENT APPROVAL	CH	

BUILDER TO CONFIRM ALL DETAILS, SETOUTS (TILE, ETC.), FALLS & CONNECTIONS ON SITE BEFORE CONSTRUCTION

PRINT DATE: 16-May-18 4:33:38 PM

FILE PATH: C:\Users\Daniel\Documents\2544 Medowie_High_School_Block_G - Library_GPLA_daniel-foreman.rvt



webberarchitects
commercial and residential

Suite 3, Level 1 496 Hunter St Newcastle
1st fl + 612 49226 1078
newcastle@webberarchitects.com

PO Box 807 The Junction 2291
+61 1800 100 100 +61 011 851 851
www.webberarchitects.com

Director: Jon Webster (Chartered Architect) AIA, NSW AIB NO. 8830
Associate Director: Sandra Winchey, Karen Brooks
Associates: Tim Hayes, Luke Keating


ROOF PLAN - BLOCK G
HIGH SCHOOL
CATHERINE MCAULEY CATHOLIC COLLEGE
507 MEDOWIE ROAD

ISSUED:
FOR DA APPROVAL
NOT FOR CONSTRUCTION

PROJECT COMMENCEMENT DATE: 01.05.2017

SCALE:
0 1000 2000 3000 4000 5000 mm
SCALE 1:100 @ A1

SHEET NUMBER: 2544_03_0705_E

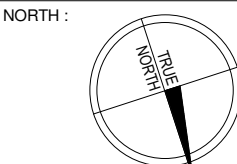

This drawing and the design expressed are copyright and remain the property of Webber Architects. In accordance with the commonwealth copyright act 1968 this drawing and design in whole or part may not be used unless licensed by Webber Architects. Verify all dimensions and falls on site before construction and do not scale from drawing.