


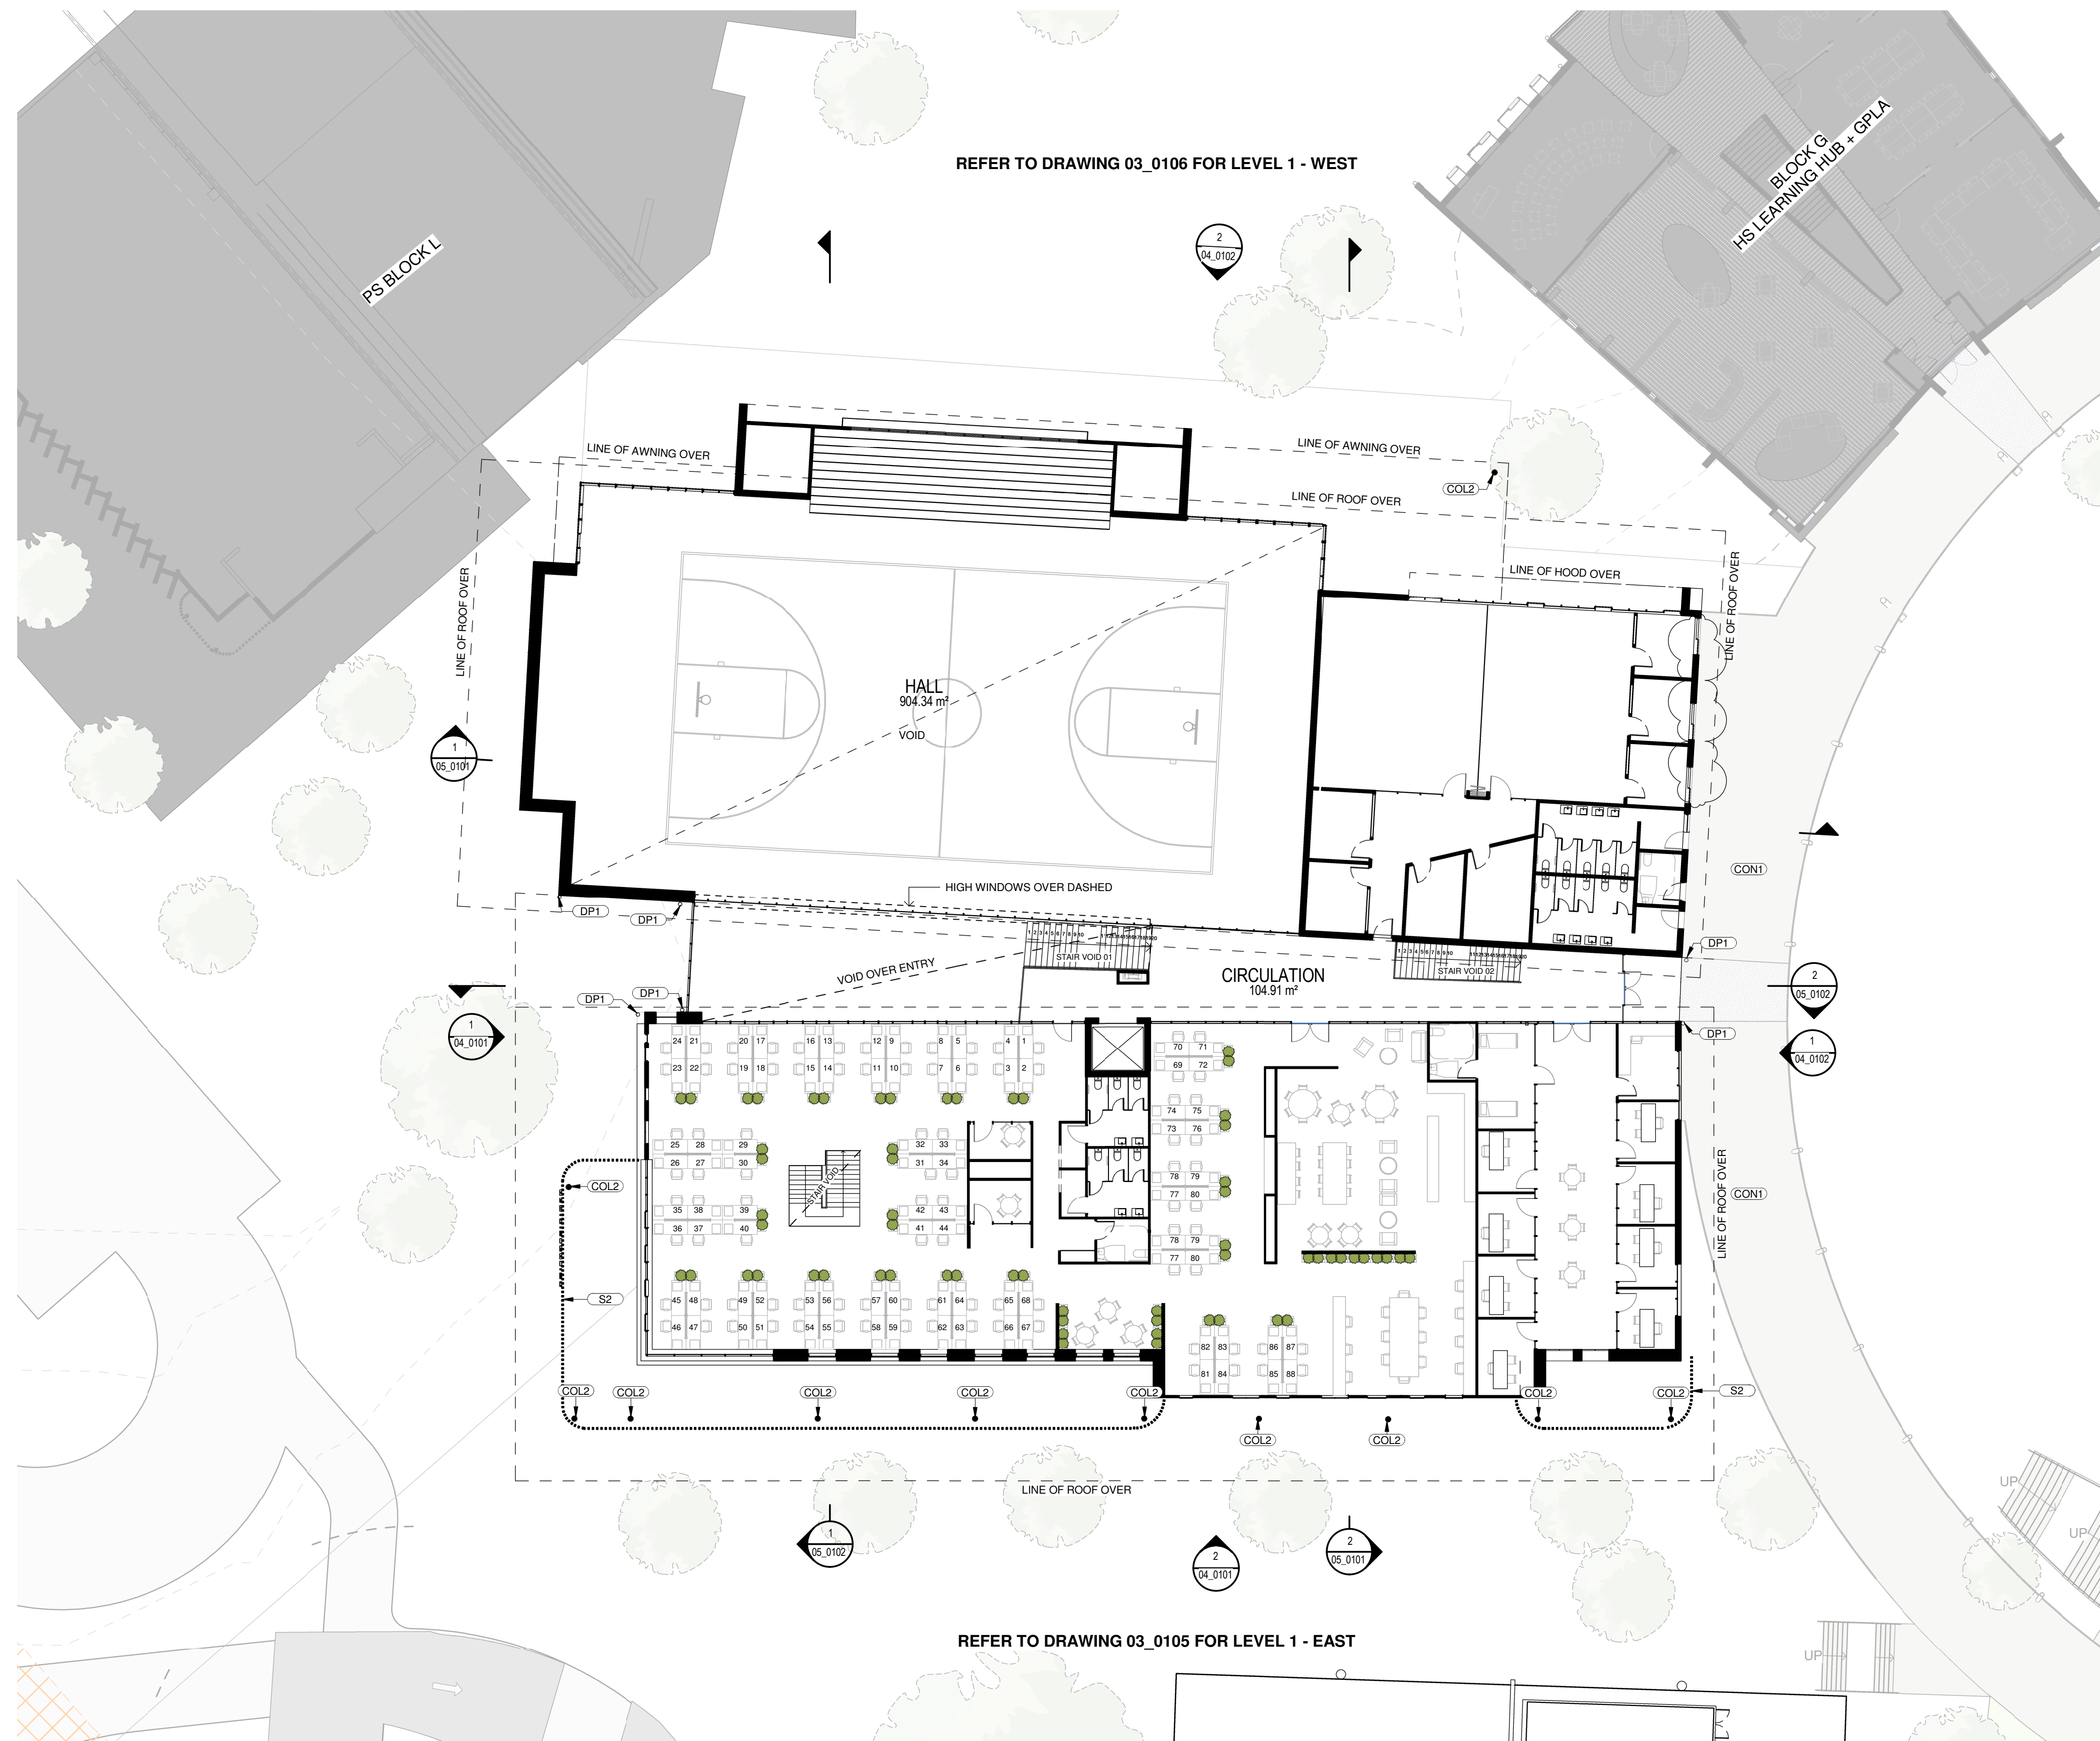


ABBREVIATIONS	
AW1	AWNING - TYPE 1
AW2	AWNING - TYPE 2
AW3	AWNING - TYPE 3
AW4	AWNING - TYPE 4
B1	BALUSTRADE - TYPE 1
B2	BALUSTRADE - TYPE 2
COL2	COLUMN - TYPE 2
COL3	COLUMN - TYPE 3
COL4	COLUMN - TYPE 4
CON1	CONCRETE - TYPE 1
COP1	CONCRETE PRECAST PANEL - TYPE 1
DP1	DOWNPIPE - TYPE 1
EG1	EAVES GUTTER - TYPE 1
FHR	FIRE HOSE REEL
GRS	GRASS/TURF
HWS	HOT WATER SYSTEM
LWC1	LIGHT WEIGHT CLADDING - TYPE 1
LWC2	LIGHT WEIGHT CLADDING - TYPE 2
LWC3	LIGHT WEIGHT CLADDING - TYPE 3
MRS1	METAL ROOF SHEETING - TYPE 1
MRS2	METAL ROOF SHEETING - TYPE 2
PAV1	PAVING - TYPE 1
PAV2	PAVING - TYPE 2
S2	SCREEN - TYPE 2
SB1	STEEL BEAM - TYPE 1
SG1	SIGN - TYPE 1

NOTE: REFER TO DRAWINGS 03_0105 & 03_0106 FOR ROOM NAMES AND AREAS

1 FLOOR PLAN - BLOCK A - LEVEL 1
04_0101 SCALE: 1:200

LOCATION PLAN

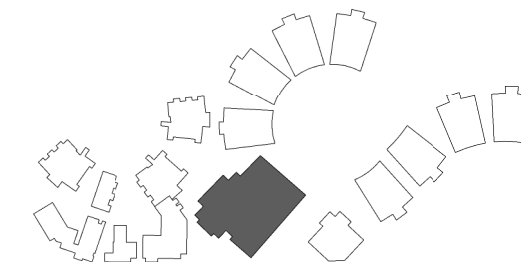

REV	DATE	DESCRIPTION	BY	CHK
A	26.07.2017	FOR REVIEW	FE	
B	02.08.2017	FOR P/E DA	FE	
C	09.11.2017	FOR CLIENT REVIEW	CA	
D	05.12.2017	FOR PIC MEETING	PS	
E	25.01.2018	DESIGN REVIEW	ME	
F	16.02.2018	DEVELOPED DESIGN - 90%	ME	
G	09.03.2018	FOR DA	ME	
H	29.03.2018	FOR CLIENT APPROVAL	ME	TH
I	15.05.2018	FOR DEVELOPMENT APPROVAL	CH	

BUILDER TO CONFIRM ALL DETAILS, SETOUTS (TILE, ETC.), FALLS & CONNECTIONS ON SITE BEFORE CONSTRUCTION

PRINT DATE: 16-May-18 10:01:11 AM

FILE PATH: C:\Users\Daniel\Documents\2544 Medowie - 189501 Block A - DA.daniel-foreman.rvt



webberarchitects
commercial and residential

Suite 3, Level 1 486 Hunter St Newcastle • PO Box 807 The Junction 2291
t +61 2 49 2 4 1 0 7 8 • j@webberarchitects.com.au
newcastle@webberarchitects.com • www.webberarchitects.com

Directors: Jon Webber (Principal Architect) B.A. NSW APS NO. 6530
Sandra Storchey, Karen Brooks
Associate Directors: Tim Hayes
Associates: Luke Keating


FLOOR PLAN - BLOCK A - LEVEL 1 - 01
HIGH SCHOOL
CATHERINE McAULEY CATHOLIC SCHOOL
507 MEDOWIE ROAD, MEDOWIE, NSW

ISSUED:
FOR DA APPROVAL
NOT FOR CONSTRUCTION

PROJECT COMMENCEMENT DATE: 01.05.2017

SCALE:
0 2000 4000 6000 8000 10000mm
SCALE 1:200 @ A1

SHEET NUMBER: 2544_03_0104_I

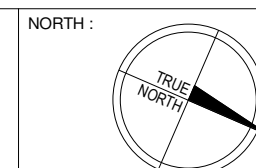

This drawing and the design expressed are copyright and remain the property of Webber Architects. In accordance with the commonwealth copyright act 1968 this drawing and design in whole or part may not be used unless licensed by Webber Architects. Verify all dimensions and falls on site before construction and do not scale from drawing.