

CATHERINE McAULEY CATHOLIC COLLEGE

507 MEDOWIE ROAD, MEDOWIE

LOT: 412 & 413 DP: 1063902

NEWCASTLE / MAITLAND CATHOLIC SCHOOLS OFFICE

DRAWING SCHEDULE


Sheet Number	TITLE
01_0001	COVER SHEET
01_0002	GENERAL NOTES
01_0003	LOCATION ANALYSIS PLAN
01_0004	SITE ANALYSIS PLAN
01_0005	SITE STAGING PLAN
01_0006	SITE FLOOD MAPPING
02_0002	SITE PLAN - OVERALL
02_0003	SITE PLAN - NORTH
02_0004	SITE PLAN - CENTRAL
02_0005	SITE PLAN - SOUTH
02_0010	SHADOW DIAGRAMS - 01
02_0011	SHADOW DIAGRAMS - 02
02_0401	SITE ELEVATIONS - 01
02_0402	SITE ELEVATIONS - 02
02_0403	SITE ELEVATIONS - 03
02_0501	SITE SECTIONS - 01
03_0001	SITE FLOOR PLAN - GROUND - 01
03_0002	SITE FLOOR PLAN - GROUND - 02
03_0003	SITE FLOOR PLAN - LEVEL 1 - 01
03_0004	SITE FLOOR PLAN - LEVEL 1 - 02
03_0005	SITE FLOOR PLAN - LEVEL 1 - 03
03_0101	FLOOR PLAN - BLOCK A - GROUND - 01
03_0102	FLOOR PLAN - BLOCK A - GROUND - 02
03_0103	FLOOR PLAN - BLOCK A - GROUND - 03
03_0104	FLOOR PLAN - BLOCK A - LEVEL 1 - 01
03_0105	FLOOR PLAN - BLOCK A - LEVEL 1 - 02
03_0106	FLOOR PLAN - BLOCK A - LEVEL 1 - 03
03_0111	ROOF PLAN - BLOCK A - 01
03_0112	ROOF PLAN - BLOCK A - 02
03_0201	FLOOR PLAN - BLOCK B - GROUND
03_0202	FLOOR PLAN - BLOCK B - LEVEL 1
03_0205	ROOF PLAN - BLOCK B
03_0301	FLOOR PLAN - BLOCK C - GROUND
03_0303	ROOF PLAN - BLOCK C
03_0401	FLOOR PLAN - BLOCK D - GROUND
03_0403	ROOF PLAN - BLOCK D - TAS
03_0501	FLOOR PLAN - BLOCK E - GROUND
03_0503	ROOF PLAN - BLOCK E
03_0601	FLOOR PLAN - BLOCK F - GROUND
03_0603	ROOF PLAN - BLOCK F
03_0701	FLOOR PLAN - BLOCK G - GROUND
03_0702	FLOOR PLAN - BLOCK G - LEVEL 1
03_0705	ROOF PLAN - BLOCK G
03_0801	FLOOR PLAN - BLOCK H - GROUND
03_0802	FLOOR PLAN - BLOCK H - LEVEL 1
03_0805	ROOF PLAN - BLOCK H
03_0901	FLOOR PLAN - BLOCK I - GROUND
03_0902	FLOOR PLAN - BLOCK I - LEVEL 1
03_0905	ROOF PLAN - BLOCK I
03_1001	FLOOR PLAN - BLOCK J - GROUND
03_1002	FLOOR PLAN - BLOCK J - LEVEL 1
03_1005	ROOF PLAN - BLOCK J
03_1201	FLOOR PLAN - BLOCK L - GROUND
03_1203	ROOF PLAN - BLOCK L
03_1301	FLOOR PLAN - BLOCK M - GROUND
03_1305	ROOF PLAN - BLOCK M
03_1401	FLOOR PLAN - BLOCK N - GROUND
03_1405	ROOF PLAN - BLOCK N
03_1501	FLOOR PLAN - BLOCK O - GROUND
03_1504	ROOF PLAN - BLOCK O
03_1601	FLOOR PLAN - BLOCK P - GROUND
03_1605	ROOF PLAN - BLOCK P
03_1701	FLOOR PLAN - BLOCK Q - GROUND
03_1705	ROOF PLAN - BLOCK Q
04_0101	ELEVATIONS - BLOCK A - 01
04_0102	ELEVATIONS - BLOCK A - 02
04_0201	ELEVATION - BLOCK B - 01
04_0202	ELEVATION - BLOCK B - 02

DRAWING SCHEDULE

Sheet Number	TITLE
04_0301	ELEVATIONS - BLOCK C - 01
04_0302	ELEVATIONS - BLOCK C - 02
04_0401	ELEVATIONS - BLOCK D - 01
04_0402	ELEVATIONS - BLOCK D - 02
04_0501	ELEVATIONS - BLOCK E - 01
04_0502	ELEVATIONS - BLOCK E - 02
04_0601	ELEVATIONS - BLOCK F - 01
04_0602	ELEVATIONS - BLOCK F - 02
04_0701	ELEVATIONS - BLOCK G - 01
04_0702	ELEVATIONS - BLOCK G - 02
04_0801	ELEVATIONS - BLOCK H - 01
04_0802	ELEVATIONS - BLOCK H - 02
04_0901	ELEVATIONS - BLOCK I - 01
04_0902	ELEVATIONS - BLOCK I - 02
04_1001	ELEVATIONS - BLOCK J - 01
04_1002	ELEVATIONS - BLOCK J - 02
04_1201	ELEVATIONS - BLOCK L - 01
04_1202	ELEVATIONS - BLOCK L - 02
04_1301	ELEVATIONS - BLOCK M - 01
04_1302	ELEVATIONS - BLOCK M - 02
04_1401	ELEVATIONS - BLOCK N - 01
04_1501	ELEVATIONS - BLOCK O - 01
04_1502	ELEVATIONS - BLOCK O - 02
04_1601	ELEVATIONS - BLOCK P - 01
04_1602	ELEVATIONS - BLOCK P - 02
04_1701	ELEVATIONS - BLOCK Q - 01
04_1702	ELEVATIONS - BLOCK Q - 02
05_0101	SECTIONS - BLOCK A - 01
05_0102	SECTIONS - BLOCK A - 02
05_0201	SECTIONS - BLOCK B - 01
05_0301	SECTIONS - BLOCK C - 01
05_0401	SECTIONS - BLOCK D - 01
05_0501	SECTIONS - BLOCK E - 01
05_0601	SECTIONS - BLOCK F - 01
05_0602	SECTIONS - BLOCK F - 02
05_0701	SECTIONS - BLOCK G - 01
05_0702	SECTIONS - BLOCK G - 02
05_0801	SECTIONS - BLOCK H - 01
05_0802	SECTIONS - BLOCK H - 02
05_0901	SECTIONS - BLOCK I - 01
05_0902	SECTIONS - BLOCK I - 02
05_1001	SECTIONS - BLOCK J - 01
05_1002	SECTIONS - BLOCK J - 02


DRAWING SCHEDULE

Sheet Number	TITLE
05_1201	SECTIONS - BLOCK L - 01
05_1202	SECTIONS - BLOCK L - 02
05_1301	SECTIONS - BLOCK M - 01
05_1401	SECTIONS - BLOCK N - 01
05_1501	SECTIONS - BLOCK O - 01
05_1601	SECTIONS - BLOCK P - 01
05_1701	SECTIONS - BLOCK Q - 01
10_0101	3D VIEWS - BLOCK A - 01
10_0102	3D VIEWS - BLOCK A - 02
10_0201	3D VIEWS - BLOCK B - 01
10_0202	3D VIEWS - BLOCK B - 02
10_0203	3D VIEWS - BLOCK B - 03
10_0301	3D VIEWS - BLOCK C - 01
10_0401	3D VIEWS - BLOCK D - 01
10_0402	3D VIEWS - BLOCK D - 02
10_0501	3D VIEWS - BLOCK E - 01
10_0502	3D VIEWS - BLOCK E - 02
10_0601	3D VIEWS - BLOCK F - 01
10_0602	3D VIEWS - BLOCK F - 02
10_0701	3D VIEWS - BLOCK G - 01
10_0702	3D VIEWS - BLOCK G - 02
10_0801	3D VIEWS - BLOCK H - 01
10_0802	3D VIEWS - BLOCK H - 02
10_0901	3D VIEWS - BLOCK I - 01
10_0902	3D VIEWS - BLOCK I - 02
10_1001	3D VIEWS - BLOCK J - 01
10_1002	3D VIEWS - BLOCK J - 02
10_1201	3D VIEWS - BLOCK L - 01
10_1202	3D VIEWS - BLOCK L - 02
10_1301	3D VIEWS - BLOCK M - 01
10_1302	3D VIEWS - BLOCK M - 02
10_1403	3D VIEWS - BLOCK N - 01
10_1404	3D VIEWS - BLOCK N - 02
10_1501	3D VIEW - BLOCK O - 01
10_1502	3D VIEW - BLOCK O - 02
10_1601	3D VIEWS - BLOCK P - 01
10_1602	3D VIEWS - BLOCK P - 02
10_1701	3D VIEWS - BLOCK Q - 01
10_1702	3D VIEWS - BLOCK Q - 02
10_1703	3D VIEWS - BLOCK Q - 03

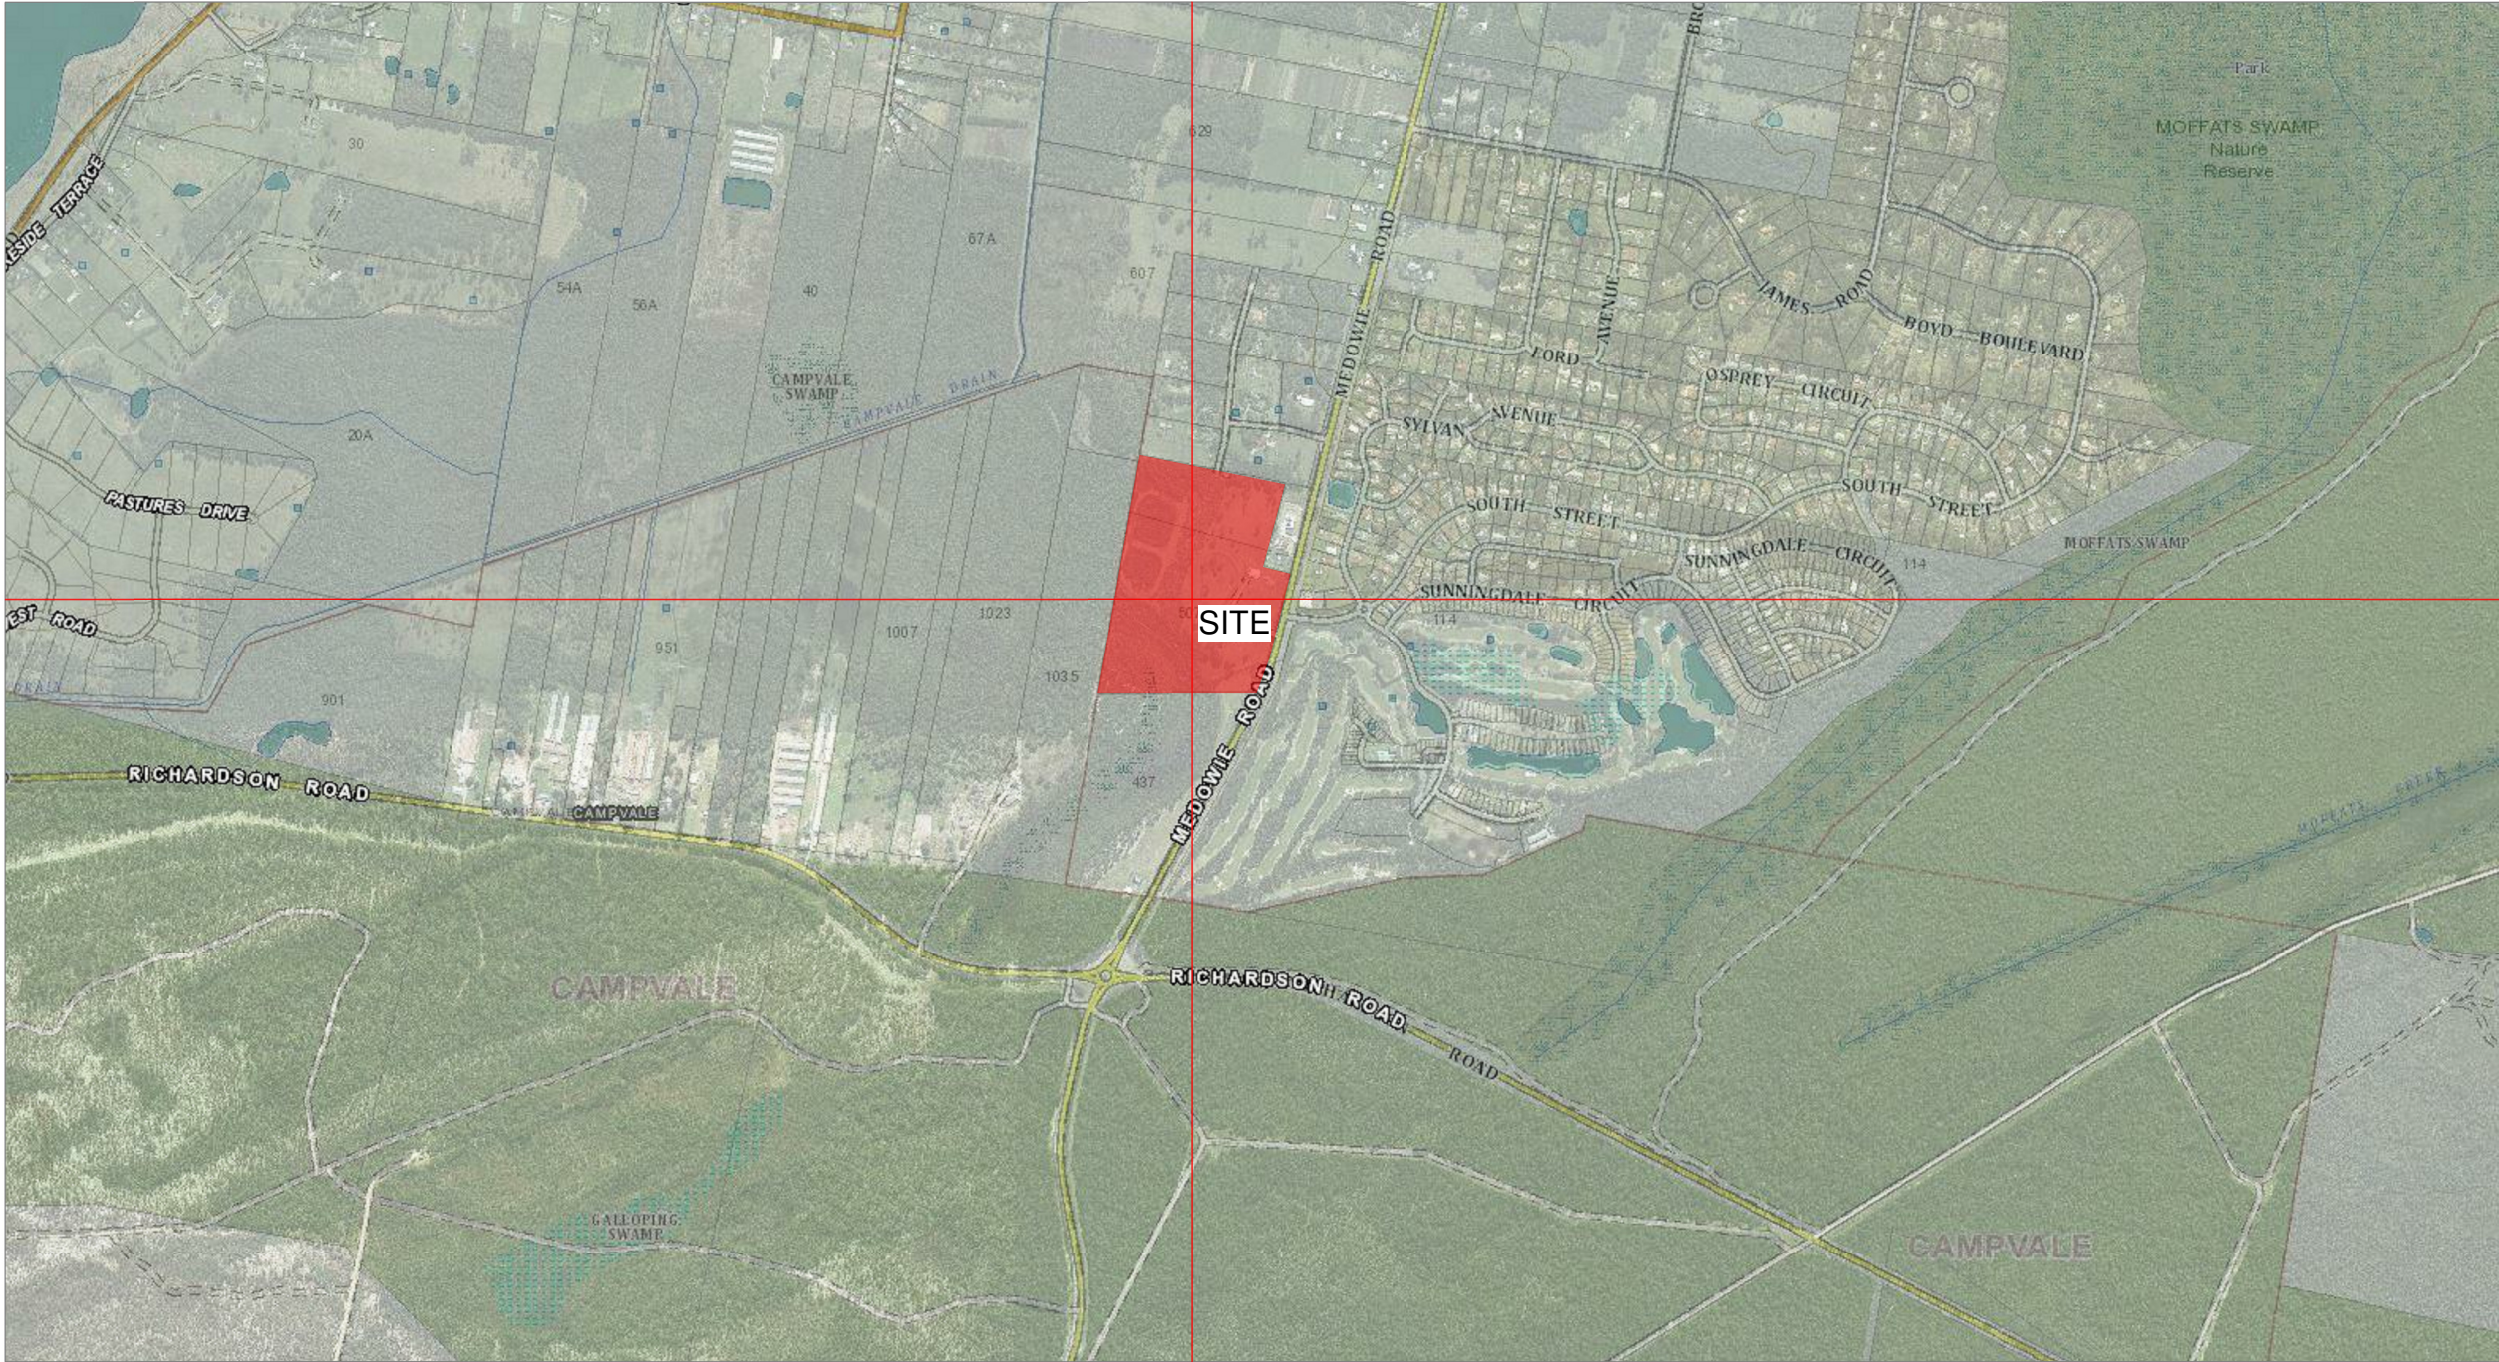

LOCATION PLAN (NOT TO SCALE)

WALL ASSEMBLY

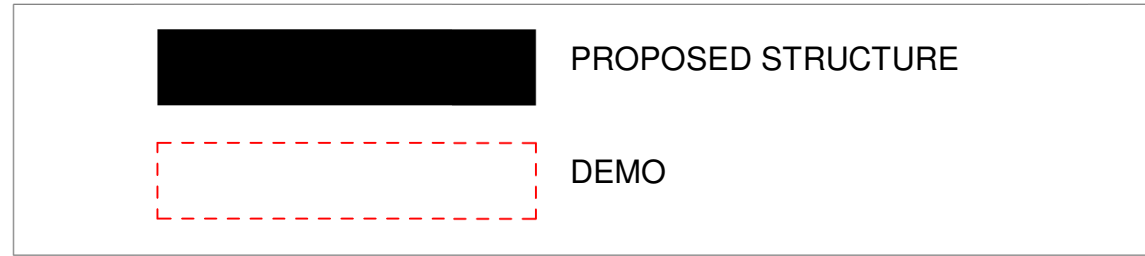

REV	DATE	DESCRIPTION	BY	CHK
A	16.02.2018	DEVELOPED DESIGN - 90%	DF	
B	09.03.2018	FOR DA	UK	
C	29.03.2018	FOR CLIENT APPROVAL	UK	TH
D	04.04.2018	FOR CLIENT APPROVAL	UK	
E	15.05.2018	FOR DEVELOPMENT APPROVAL	UK	

BUILDER TO CONFIRM ALL DETAILS, SETOUTS (TILE, ETC.), FALLS & CONNECTIONS ON SITE BEFORE CONSTRUCTION

PRINT DATE: 18/05/2018 4:57:50 PM

FILE PATH: C:\Users\luke\Documents\2544 Medowie Catholic School_Luke\FJSD.rvt



webberarchitects
commercial and residential

Suite 3, Level 1 496 Hunter St Newcastle • PO Box 807 The Junction 2291
t el : + 6 1 2 4 9 2 4 1 0 7 9 • fax: 0 1 4 9 5 0 1 5 4
newcastle@webberarchitects.com • www.webberarchitects.com

Directors: Jon Webber (Principal Architect), AIA, NSW AIB NO. 6830
Sandra Storchy, Karen Brooks
Associate Directors: Tim Hayes
Associates: Luke Keating

COVER SHEET

CATHERINE McAULEY CATHOLIC COLLEGE
507 MEDOWIE ROAD, MEDOWIE


ISSUED :

FOR DA APPROVAL

NOT FOR CONSTRUCTION


PROJECT COMMENCEMENT DATE : 01.05.2017

SCALE :

 

SCALE 1:0 @ A1

NORTH :

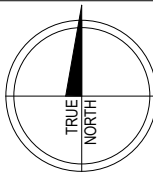

SHEET NUMBER : 2544_01_0001_E

This drawing and the design expressed are copyright and remain the property of Webber Architects. In accordance with the commonwealth copyright act 1968 this drawing and design in whole or part may not be used unless licensed by Webber Architects. Verify all dimensions and falls on site before construction and do not scale from drawing.