
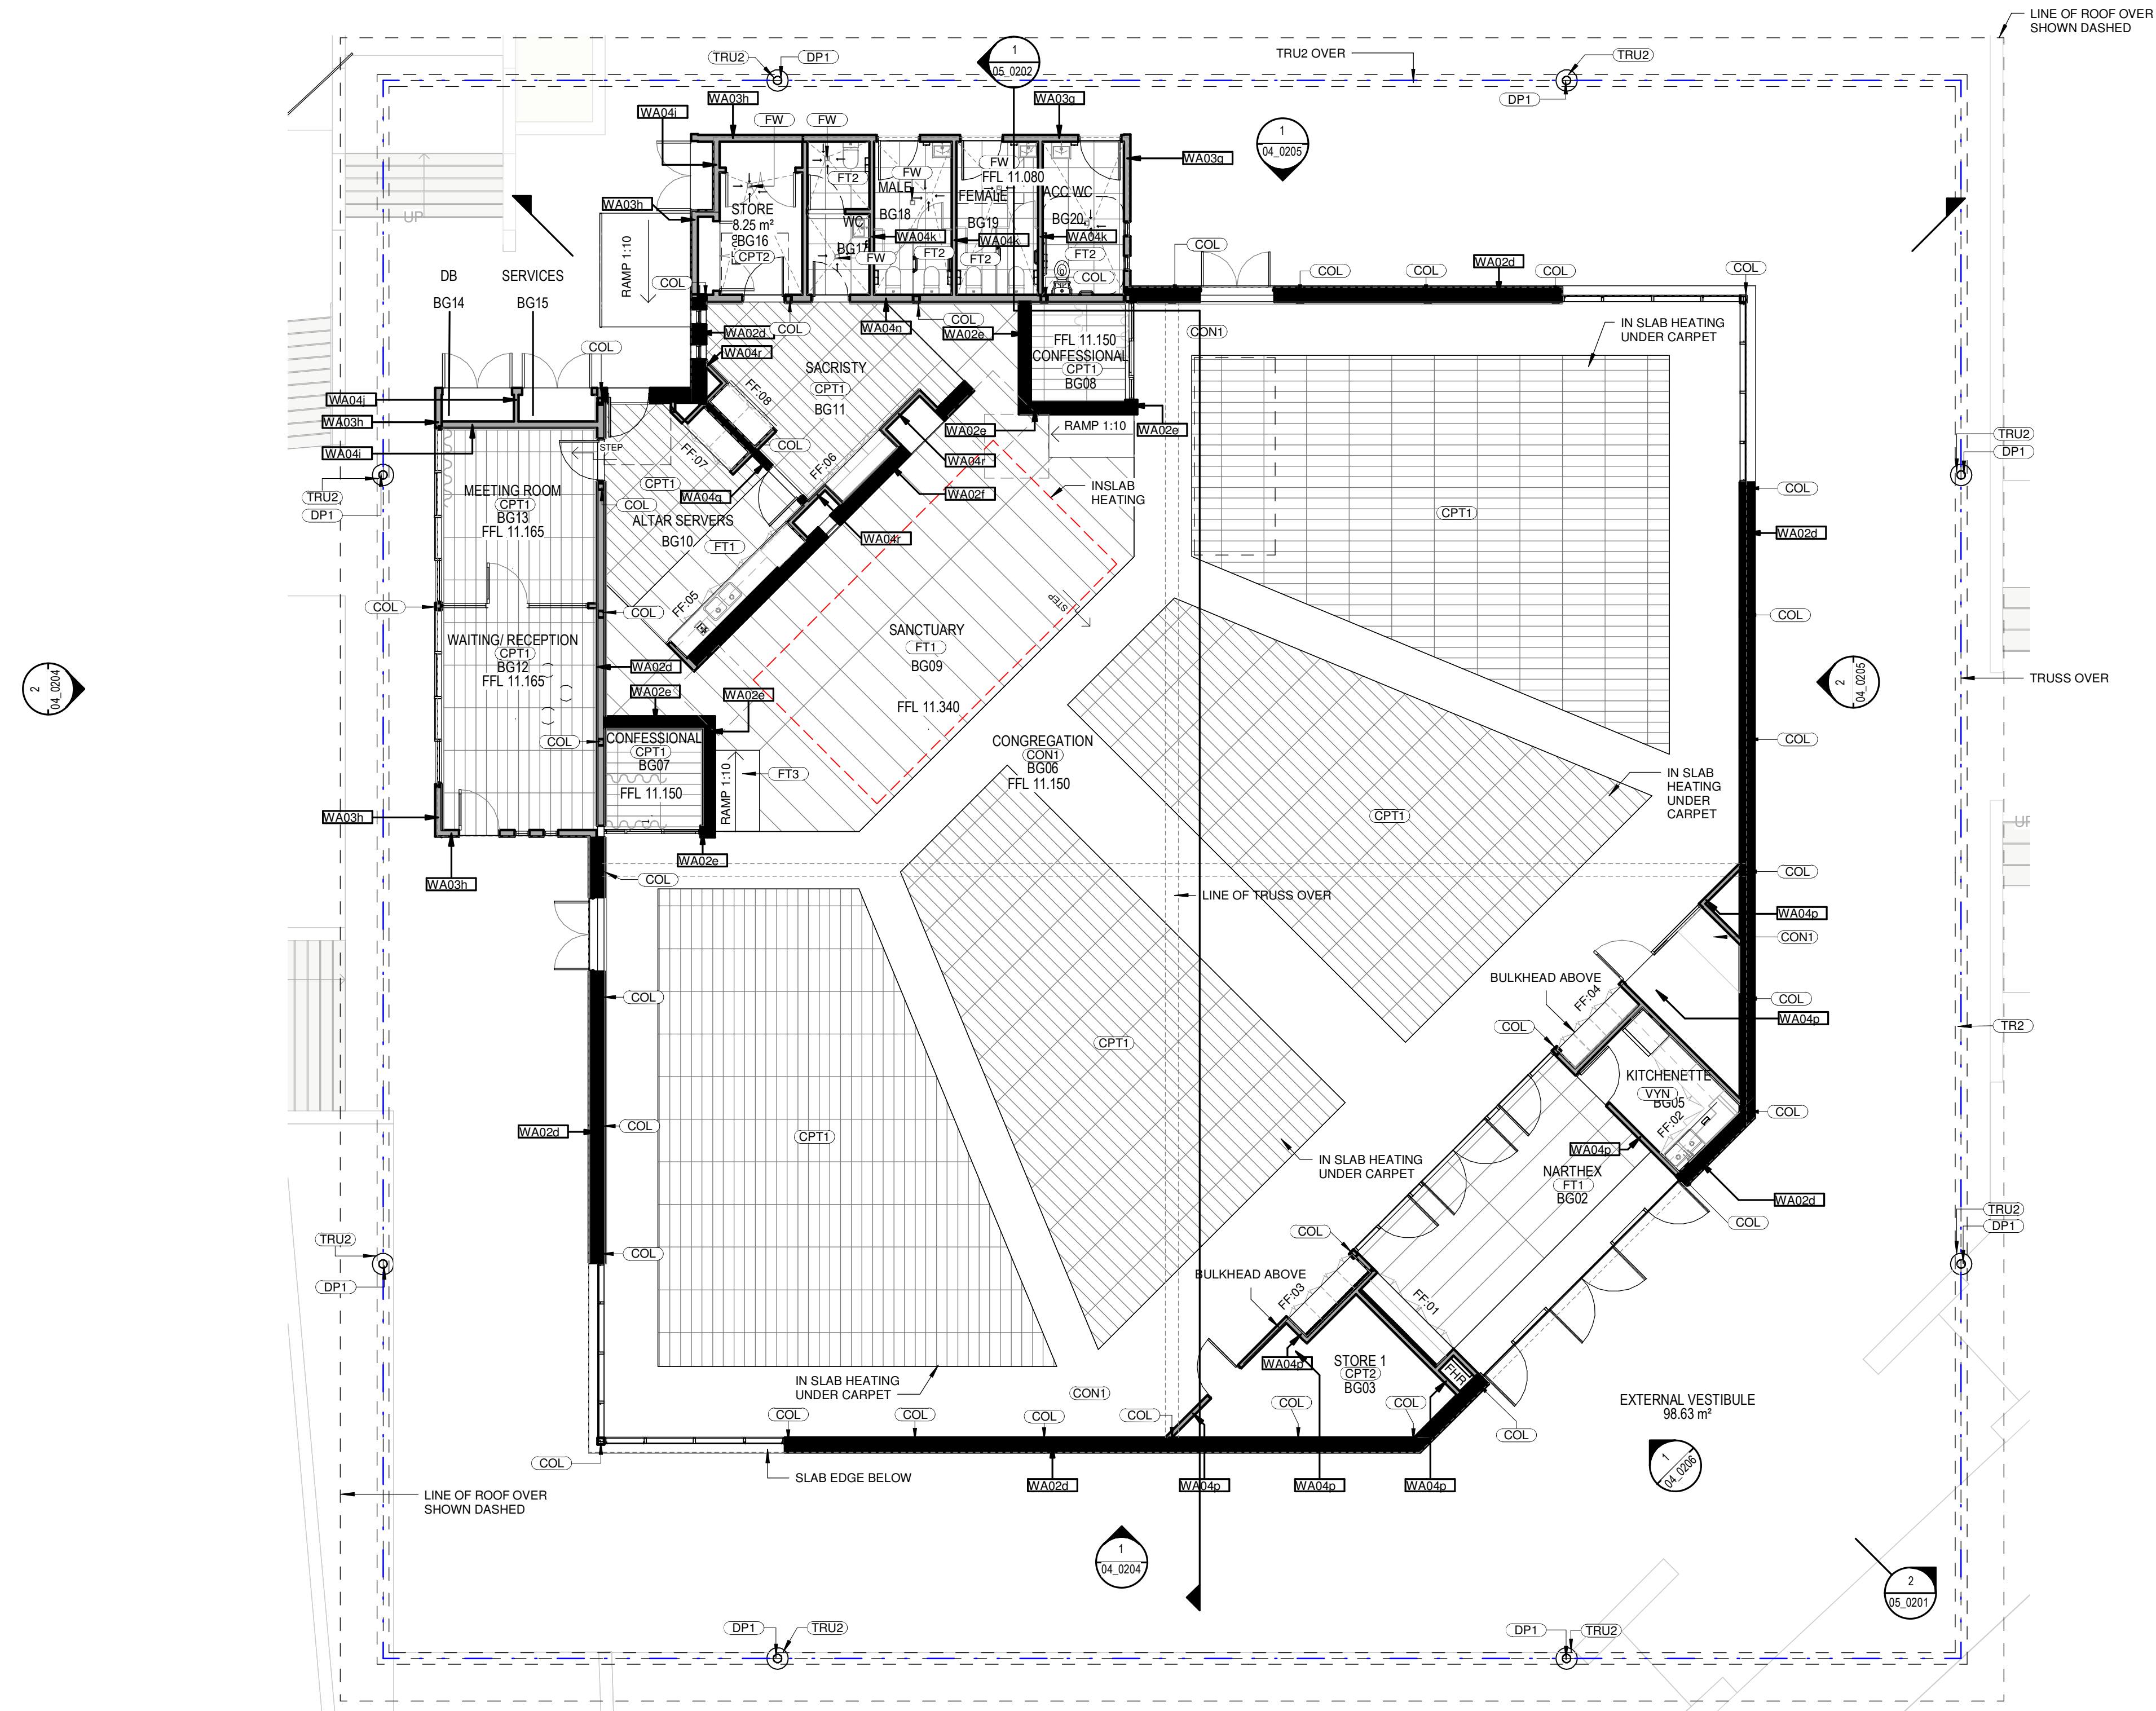


ABBREVIATIONS	
6.01	BAR FRIDGE
6.02	REFRIGERATOR
7.01	FEATURE LIGHT 1
7.02	FEATURE LIGHT 2
7.04	PROJECTOR SCREEN
7.05	FIRE EXTINGUISHER
8.01	TOILET
8.03	BASIN
8.05	SOAP DISPENSER
8.06	HAND DRYER
8.07	GRAB RAIL TYPE 1
8.08	GRAB RAIL TYPE 2
8.09	MIRROR
8.13	TOILET ROLL HOLDER TYPE 2
8.21	SINK MIXER
8.23	TAP ALL IN ONE
12.01	CHAIR TYPE 1
12.02	MEETING TABLE 1
12.03	MEETING TABLE 2
12.04	LOUNGE
12.06	MEETING TABLE ROUND
12.07	TABERNACLE
APP1	ACOUSTIC PLASTERBOARD PANEL - TYPE 1
B1	BALUSTRADE - TYPE 1
BG	BOX GUTTER
BT1	BENCHTOP - TYPE 1
BT2	BENCHTOP - TYPE 2
BT3	BENCHTOP - TYPE 3
COL	COLUMN
CON1	CONCRETE - TYPE 1
CPP1	CONCRETE PRECAST PANEL - TYPE 1
CPT1	CARPET - TYPE 1
CPT2	CARPET - TYPE 2
CT3	CEILING TILES - TYPE 3
CUR1	CURTAIN
CV1	CONCRETE VESSEL 1
DP	DOWNPIPE
DP1	DOWNPIPE - TYPE 1
EG	EAVES GUTTER
EG1	EAVES GUTTER - TYPE 1
FF:01	FIXED FURNITURE - TYPE 1
FF:05	FIXED FURNITURE - TYPE 5
FF:06	FIXED FURNITURE - TYPE 6
FHR	FIRE HOSE REEL
FLAS	FLASHING
FT1	FLOOR TILES - TYPE 1
FT2	FLOOR TILES - TYPE 2
FT3	FLOOR TILES - TYPE 3
FW	FLOOR WASTE
J01	PEW
J02	BAPTISMAL FONT
J03	ALTAR
J04	AMBO
J05	HOLY WATER FONT
LWC1	LIGHT WEIGHT CLADDING - TYPE 1
LX1	LAMINATE - TYPE 1
LX2	LAMINATE - TYPE 2
MAT1	ENTRY MAT
MRC	METAL ROOF CAPPING
MRS1	METAL ROOF SHEETING - TYPE 1
MRS3	METAL ROOF SHEETING - TYPE 3
MSR2	METAL SHEET ROOF
PB1	PLASTERBOARD - TYPE 1
PF1	PAINT FINISH - TYPE 1
PPB	PAINTED PLASTERBOARD
PPB1	PAINTED PLASTERBOARD - TYPE 1
PPB2	PAINTED PLASTERBOARD - TYPE 2
S1	SCREEN - TYPE 1
SB	SPLASHBACK
SK1	SKIRTING - TYPE 1
SOC	STATIONS OF THE CROSS
SOF	SOFFIT
SVL	SOLID VENEER LUMBER
SVL1	SOLID VENEER LUMBER - TYPE 1
TL	TIMBER LINING
TRU1	TRUSS 1
TRU2	TRUSS 2
VYN	VINYL

NOTE:
REFER TO LANDSCAPE PACKAGE FOR EXTERNAL PAVEMENT FINISHES

LOCATION PLAN

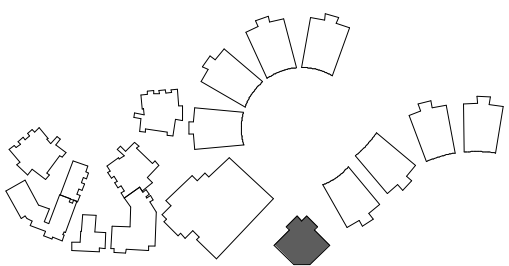

1 FLOOR PLAN - GROUND
SCALE 1:100

REV	DATE	DESCRIPTION	BY	CHK
L	25.05.2018	ROOM DATA SHEET REVIEW	CA	TH
M	31.05.2018	FOR TENDER - 50%	CA	
N	22.06.2018	FOR CLIENT APPROVAL	CA	JW
O	28.06.2018	FOR STAGE 1 RFP	CA	
P	12.07.2018	FOR CONSULTANT COORDINATION	TH	
Q	31.07.2018	WINDOW AND DOOR RFI	CA	
R	17.08.2018	FOR GA	CA	
S	31.08.2018	FOR ECI	CA	
T	24.09.2018	RESPONSE TO SUBMISSIONS	CA	

BUILDER TO CONFIRM ALL DETAILS, SETOUTS (TILE, ETC.), FALLS & CONNECTIONS ON SITE BEFORE CONSTRUCTION

PRINT DATE: 24/09/2018 5:00:09 PM

FILE PATH: T:\Revit Local\2544 Meadowie_High School Block B_candiceNT42E.rvt



webberarchitects
commercial and residential

Suite 3, Level 1 496 Hunter St Newcastle • PO Box 807 The Junction 2291
1 612 4 922 6 1 97 8 • 02 4960 1218 • 0800 20 14 00 00
newcastle@webberarchitects.com • www.webberarchitects.com

Director: Jon Webber (International Architect AIA, NSW AIBS REG. 8820)
Associate Director: Sarah Hinchey, Karen Brodie
Associates: Tim Hayes, Luke Keating


FLOOR PLAN - BLOCK B - GROUND
CHAPEL
CATHERINE MCAULEY CATHOLIC COLLEGE
507 MEDOWIE ROAD, MEDOWIE, NSW

ISSUED:
PRELIMINARY ONLY
NOT FOR CONSTRUCTION


PROJECT COMMENCEMENT DATE: 01.05.2017

SCALE:
0 1000 2000 3000 4000 5000 mm
SCALE 1:100 @ A1

SHEET NUMBER: 2544_03_0201_T

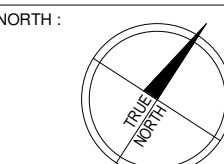


This drawing and the design expressed are copyright and remain the property of Webber Architects. In accordance with the commonwealth copyright act 1968 this drawing and design in whole or part may not be used unless licensed by Webber Architects. Verify all dimensions and falls on site before construction and do not scale from drawing

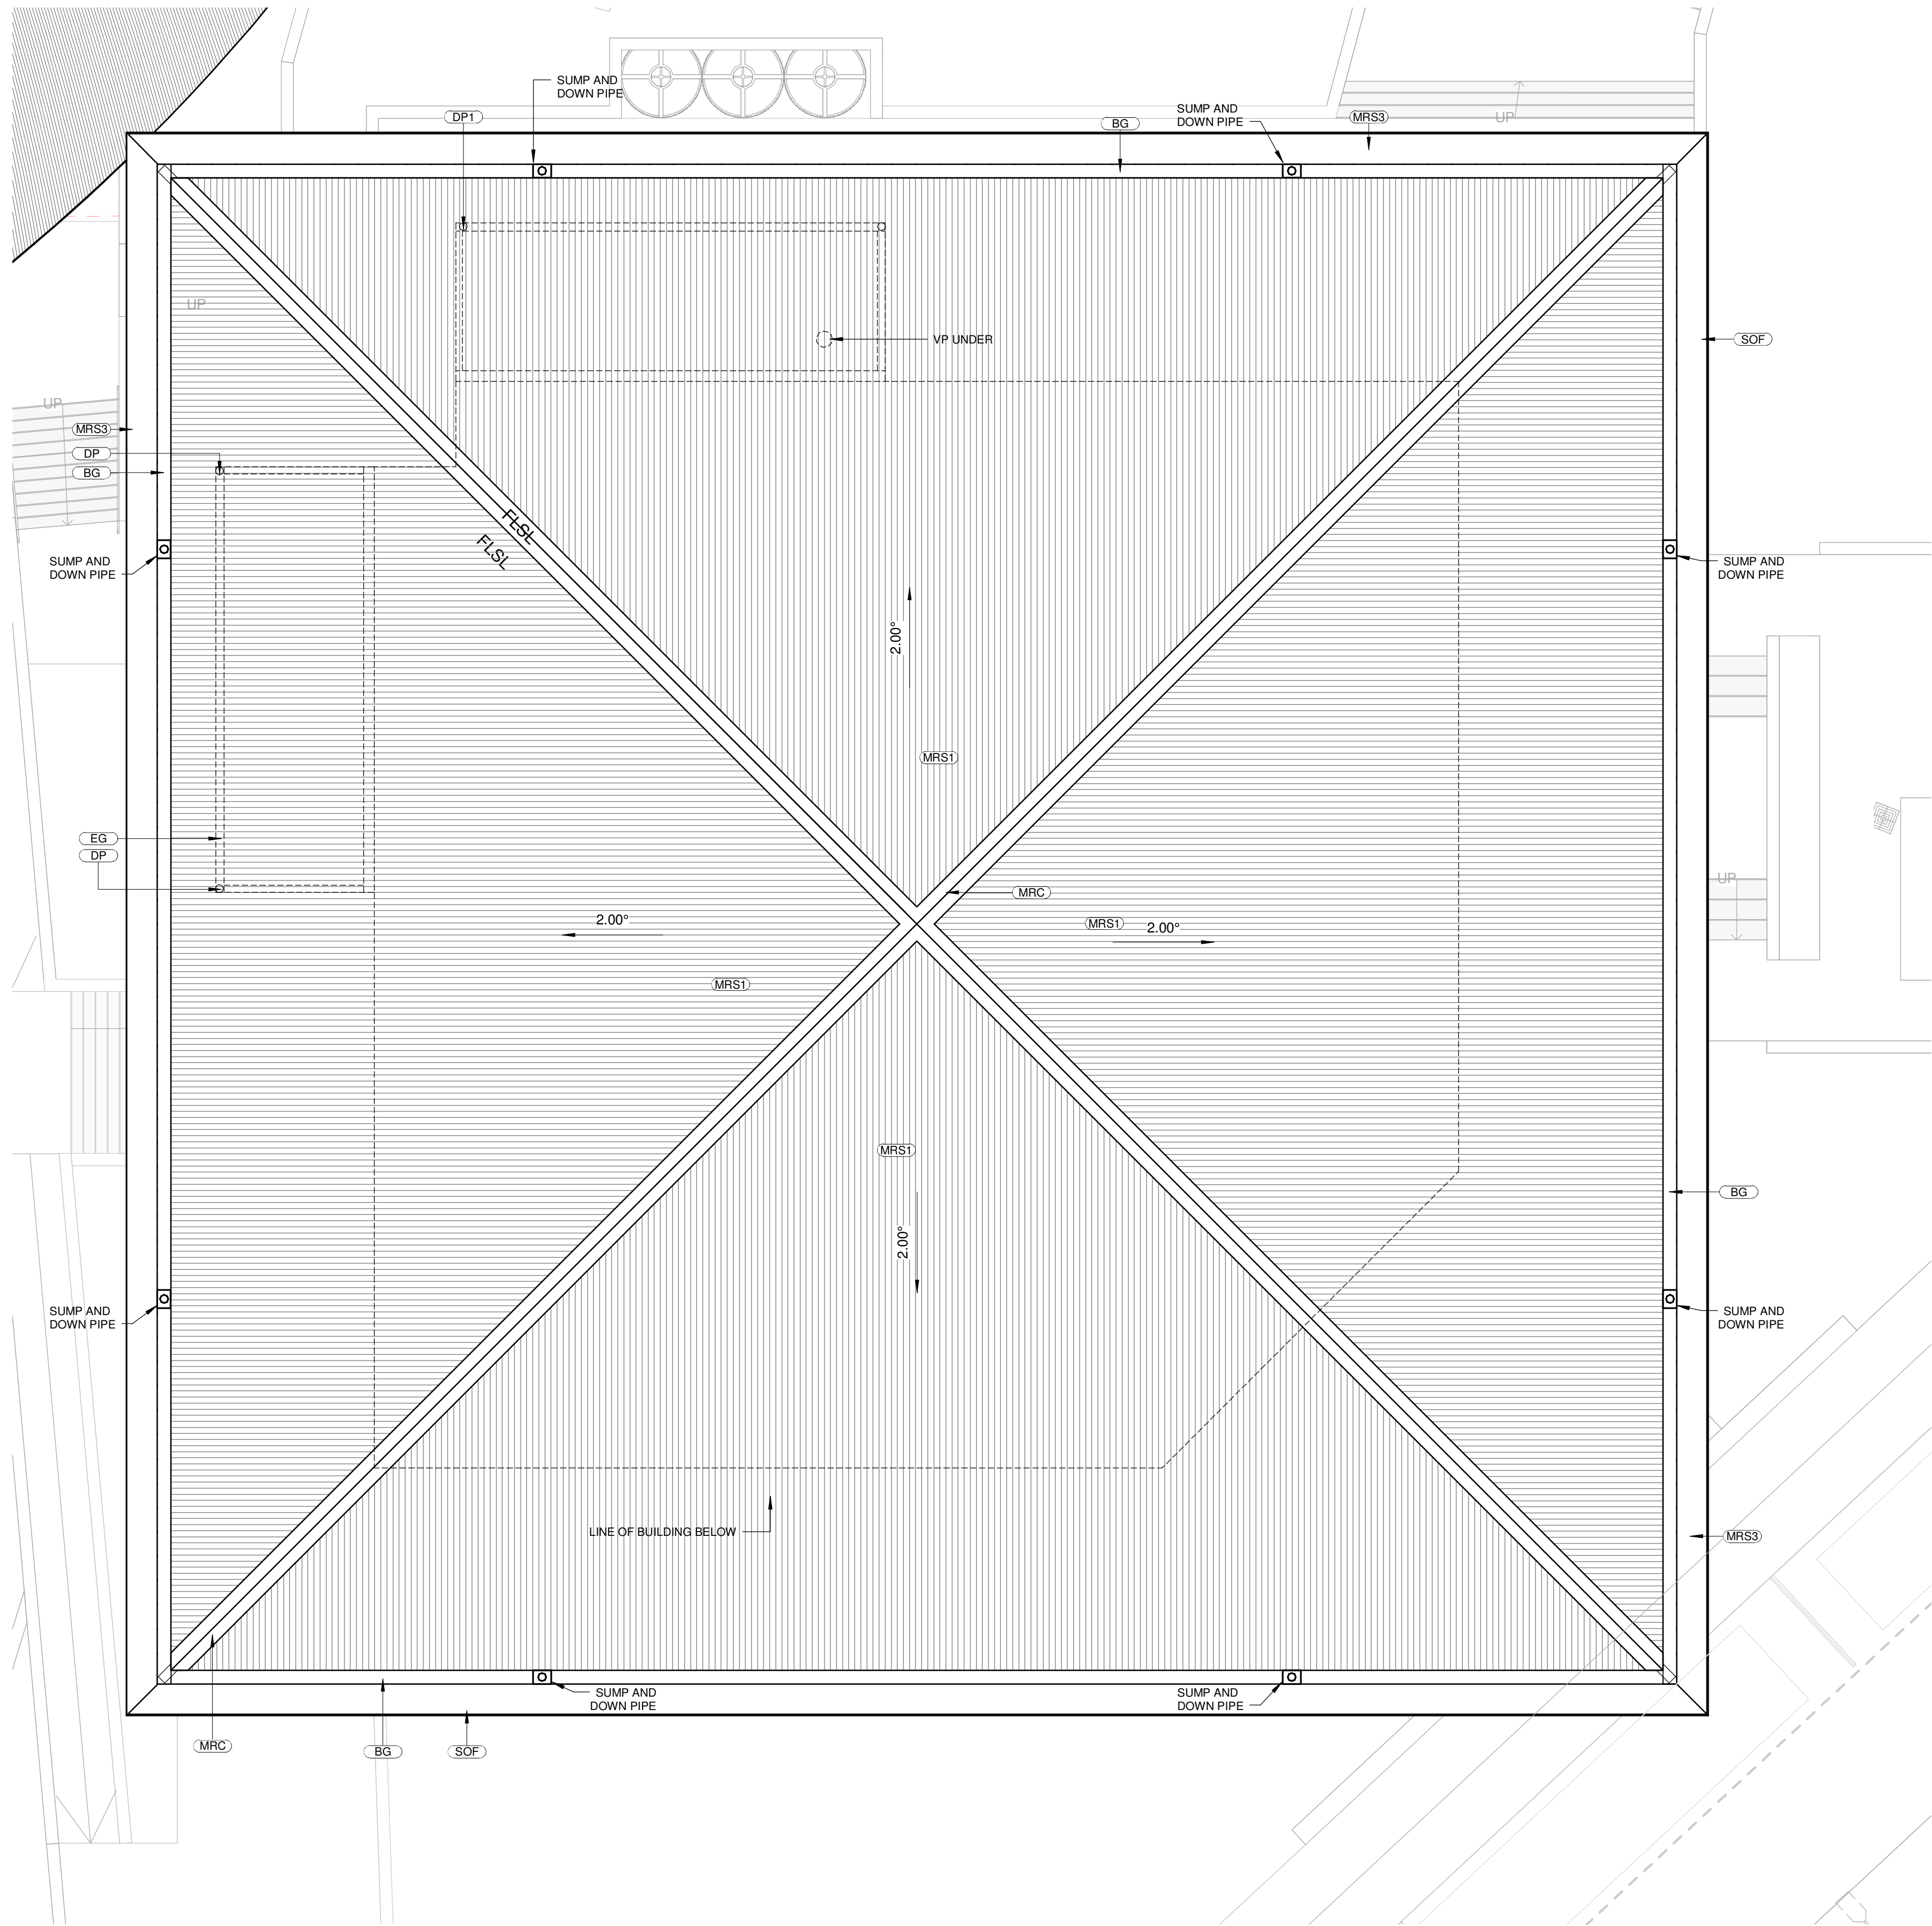

ABBREVIATIONS	
6.01	BAR FRIDGE
6.02	REFRIGERATOR
7.01	FEATURE LIGHT 1
7.02	FEATURE LIGHT 2
7.04	PROJECTOR SCREEN
7.05	FIRE EXTINGUISHER
8.01	TOILET
8.03	BASIN
8.05	SOAP DISPENSER
8.06	HAND DRYER
8.07	GRAB RAIL TYPE 1
8.08	GRAB RAIL TYPE 2
8.09	MIRROR
8.13	TOILET ROLL HOLDER TYPE 2
8.21	SINK MIXER
8.23	TAP ALL IN ONE
12.01	CHAIR TYPE 1
12.02	MEETING TABLE 1
12.03	MEETING TABLE 2
12.04	LOUNGE
12.06	MEETING TABLE ROUND
12.07	TABERNACLE
APP1	ACOUSTIC PLASTERBOARD PANEL - TYPE 1
B1	BALUSTRADE - TYPE 1
BG	BOX GUTTER
BT1	BENCHTOP - TYPE 1
BT2	BENCHTOP - TYPE 2
BT3	BENCHTOP - TYPE 3
COL	COLUMN
CON1	CONCRETE - TYPE 1
GPP1	CONCRETE PRECAST PANEL - TYPE 1
OPT1	CARPET - TYPE 1
OPT2	CARPET - TYPE 2
CT3	CEILING TILES - TYPE 3
CUR1	CURTAIN
CV1	CONCRETE VESSEL 1
DP	DOWNPIPE
DP1	DOWNPIPE - TYPE 1
EG	EAVES GUTTER
EG1	EAVES GUTTER - TYPE 1
FF-01	FIXED FURNITURE - TYPE 1
FF-05	FIXED FURNITURE - TYPE 5
FF-06	FIXED FURNITURE - TYPE 6
FHR	FIRE HOSE REEL
FLAS	FLASHING
FT1	FLOOR TILES - TYPE 1
FT2	FLOOR TILES - TYPE 2
FT3	FLOOR TILES - TYPE 3
FW	FLOOR WASTE
J01	PEW
J02	BAPTISMAL FONT
J03	ALTAR
J04	AMBO
J05	HOLY WATER FONT
LWC1	LIGHT WEIGHT CLADDING - TYPE 1
LX1	LAMINATE - TYPE 1
LX2	LAMINATE - TYPE 2
MAT1	ENTRY MAT
MRC	METAL ROOF CAPPING
MRS1	METAL ROOF SHEETING - TYPE 1
MRS3	METAL ROOF SHEETING - TYPE 3
MSR2	METAL SHEET ROOF
PB1	PLASTERBOARD - TYPE 1
PF1	PAINT FINISH - TYPE 1
PPB	PAINTED PLASTERBOARD
PPB1	PAINTED PLASTERBOARD - TYPE 1
PPB2	PAINTED PLASTERBOARD - TYPE 2
S1	SCREEN - TYPE 1
SB	SPLASHBACK
SK1	SKIRTING - TYPE 1
SOC	STATIONS OF THE CROSS
SOF	SOFFIT
SVL	SOLID VENEER LUMBER
SVL1	SOLID VENEER LUMBER - TYPE 1
TL	TIMBER LINING
TRU1	TRUSS 1
TRU2	TRUSS 2
VYN	VINYL

NOTE:
- CONTRACTOR TO PROVIDE A COMPLETE ROOF ACCESS AND FALL PROTECTION SYSTEM TO THE CHAPEL ROOF TO COMPLY WITH WORK COVER REQUIREMENTS AND RELEVANT STANDARDS.
- CONTRACTOR TO PROVIDE DEKTITE PR SIMILAR SUITABLE ROOF PENETRATIONS. COORDINATE WITH BUILDING SERVICES DOCUMENTATION.

LOCATION PLAN

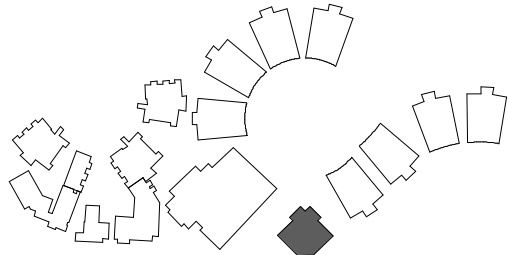

1 ROOF PLAN - BLOCK B
SCALE 1:100

REV	DATE	DESCRIPTION	BY	CHK
A	16.02.2018	DEVELOPED DESIGN - 90%	CA	TH
B	29.03.2018	FOR CLIENT APPROVAL	CA	
C	15.05.2018	FOR DEVELOPMENT APPROVAL	CA	
D	28.06.2018	FOR STAGE 1 RFP	CA	
E	12.07.2018	FOR CONSULTANT COORDINATION	TH	
F	17.08.2018	FOR DA	CA	
G	31.08.2018	FOR ECI	CA	
H	24.09.2018	RESPONSE TO SUBMISSIONS	CA	

BUILDER TO CONFIRM ALL DETAILS, SETOUTS (TILE, ETC.), FALLS & CONNECTIONS ON SITE BEFORE CONSTRUCTION

PRINT DATE: 24/09/2018 5:00:13 PM

FILE PATH: T:\Revit Locals\2544 Meadowe_High School Block B_candice\NT42E.rvt



webberarchitects
commercial and residential

Suite 3, Level 1 496 Hunter St Newcastle • PO Box 807 The Junction 2291
t 011 • f 012 4926 1078 • a 03 9490 1000 • a 03 9490 1000
newcastle@webberarchitects.com • www.webberarchitects.com


Directors: Jon Webster (Principal Architect) AIA, NECA, AIA, NECA
Sandra Hinchey, Karen Brooks
Associate Directors: Tim Hayes
Associates: Luke Keating

ROOF PLAN - BLOCK B
CHAPEL
CATHERINE MCAULEY CATHOLIC COLLEGE
507 MEDOWIE ROAD, MEDOWIE, NSW

ISSUED:
PRELIMINARY ONLY
NOT FOR CONSTRUCTION

PROJECT COMMENCEMENT DATE: 01.05.2017

SCALE:
0 1000 2000 3000 4000 5000 mm
SCALE 1:100 @ A1

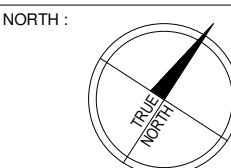


SHEET NUMBER: 2544_03_0205_H

This drawing and the design expressed are copyright and remain the property of Webber Architects. In accordance with the commonwealth copyright act 1968 this drawing and design in whole or part may not be used unless licensed by Webber Architects. Verify all dimensions and falls on site before construction and do not scale from drawing

ABBREVIATIONS


6.01	BAR FRIDGE
6.02	REFRIGERATOR
7.01	FEATURE LIGHT 1
7.02	FEATURE LIGHT 2
7.04	PROJECTOR SCREEN
7.05	FIRE EXTINGUISHER
8.01	TOILET
8.03	BASIN
8.05	SOAP DISPENSER
8.06	HAND DRYER
8.07	GRAB RAIL TYPE 1
8.08	GRAB RAIL TYPE 2
8.09	MIRROR
8.13	TOILET ROLL HOLDER TYPE 2
8.21	SINK MIXER
8.23	TAP ALL IN ONE
12.01	CHAIR TYPE 1
12.02	MEETING TABLE 1
12.03	MEETING TABLE 2
12.04	LOUNGE
12.06	MEETING TABLE ROUND
12.07	TABERNACLE
APP1	ACOUSTIC PLASTERBOARD PANEL - TYPE 1
B1	BALUSTRADE - TYPE 1
BG	BOX GUTTER
BT1	BENCHTOP - TYPE 1
BT2	BENCHTOP - TYPE 2
BT3	BENCHTOP - TYPE 3
COL	COLUMN
CON1	CONCRETE - TYPE 1
CPP1	CONCRETE PRECAST PANEL - TYPE 1
CPT1	CARPET - TYPE 1
CPT2	CARPET - TYPE 2
CT3	CEILING TILES - TYPE 3
CUR1	CURTAIN
CV1	CONCRETE VESSEL 1
DP	DOWNPIPE
DP1	DOWNPIPE - TYPE 1
EG	EAVES GUTTER
EG1	EAVES GUTTER - TYPE 1
FF-01	FIXED FURNITURE - TYPE 1
FF-05	FIXED FURNITURE - TYPE 5
FF-06	FIXED FURNITURE - TYPE 6
FHR	FIRE HOSE REEL
FLAS	FLASHING
FT1	FLOOR TILES - TYPE 1
FT2	FLOOR TILES - TYPE 2
FT3	FLOOR TILES - TYPE 3
FW	FLOOR WASTE
J01	PEW
J02	BAPTISMAL FONT
J03	ALTAR
J04	AMBO
J05	HOLY WATER FONT
LWC1	LIGHT WEIGHT CLADDING - TYPE 1
LX1	LAMINATE - TYPE 1
LX2	LAMINATE - TYPE 2
MAT1	ENTRY MAT
MRC	METAL ROOF CAPPING
MRS1	METAL ROOF SHEETING - TYPE 1
MRS3	METAL ROOF SHEETING - TYPE 3
MSR2	METAL SHEET ROOF
PF1	PLASTERBOARD - TYPE 1
PF1	PAINT FINISH - TYPE 1
PPB	PAINTED PLASTERBOARD
PPB1	PAINTED PLASTERBOARD - TYPE 1
PPB2	PAINTED PLASTERBOARD - TYPE 2
S1	SCREEN - TYPE 1
SB	SPLASHBACK
SK1	SKIRTING - TYPE 1
SOC	STATIONS OF THE CROSS
SOF	SOFFIT
SVL	SOLID VENEER LUMBER
SVL1	SOLID VENEER LUMBER - TYPE 1
TL	TIMBER LINING
TRU1	TRUSS 1
TRU2	TRUSS 2
VYN	VINYL

BLOCK A

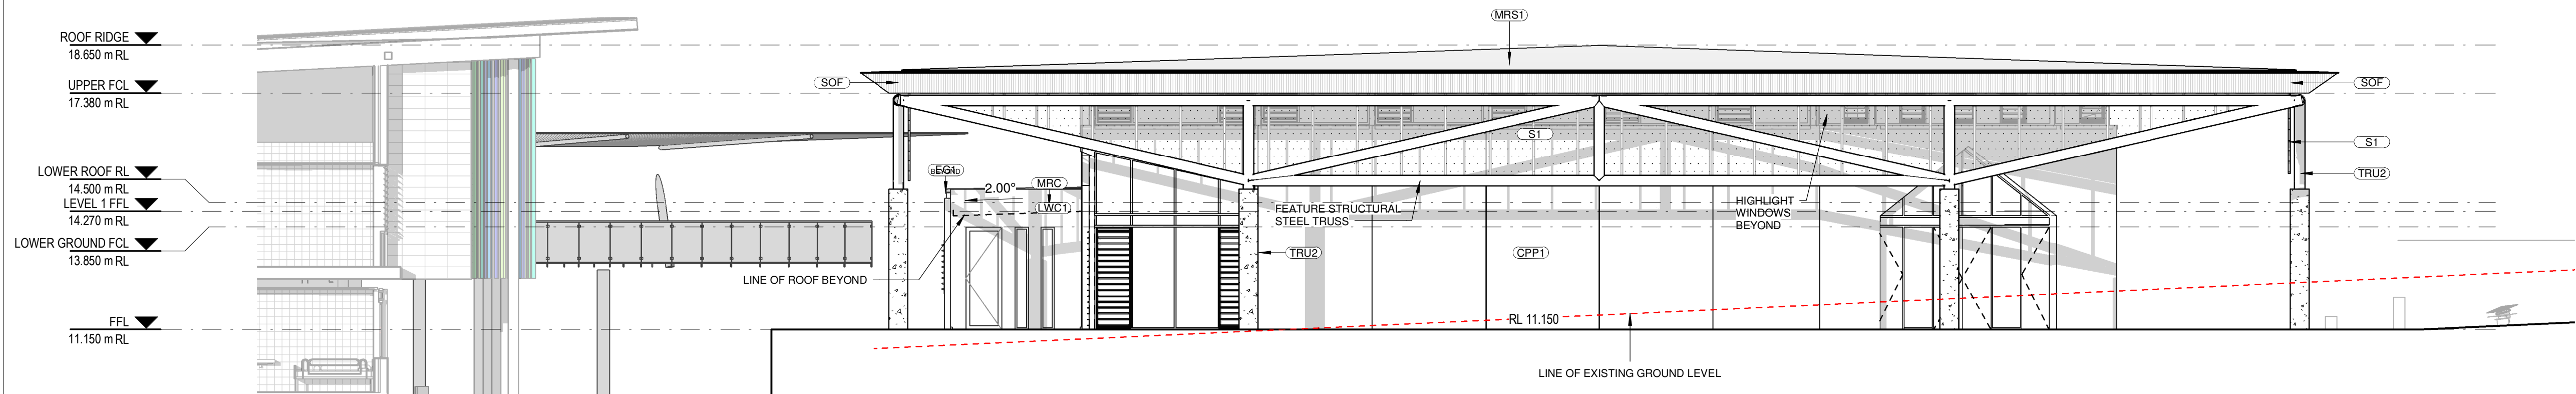

1 ELEVATION 1

SCALE 1:100

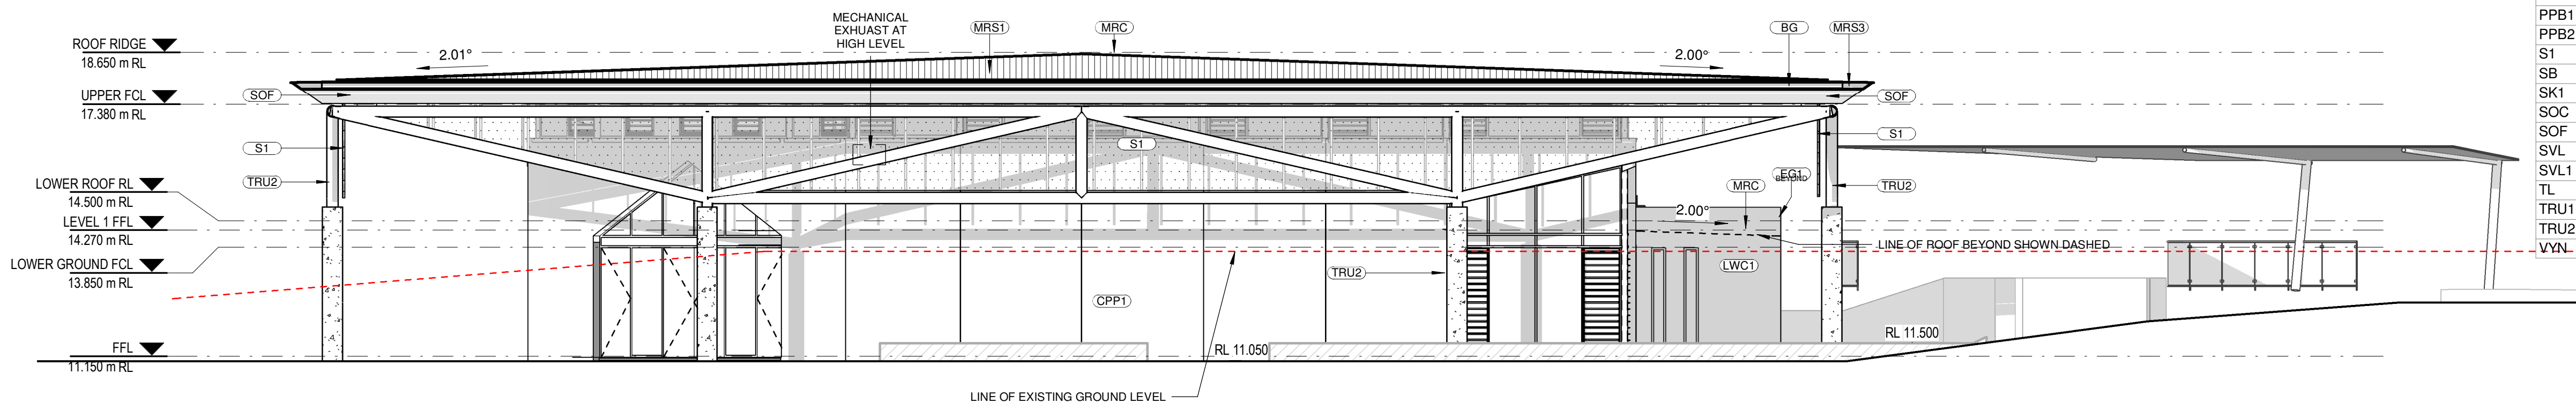

2 ELEVATION 2

03_0201 SCALE 1:100

REV	DATE	DESCRIPTION	BY	CHK
F	09.03.2018	FOR QA	CA	TH
G	29.03.2018	FOR CLIENT APPROVAL	CA	TH
H	15.05.2018	FOR DEVELOPMENT APPROVAL	CA	JW
I	22.06.2018	FOR CLIENT APPROVAL	CA	JW
J	28.06.2018	FOR STAGE 1 RFP	CA	
K	12.07.2018	FOR CONSULTANT COORDINATION	TR	
L	17.08.2018	FOR QA	CA	
M	31.08.2018	FOR ECI	CA	
N	24.09.2018	RESPONSE TO SUBMISSIONS	CA	



webberarchitects
commercial and residential

Suite 3, Level 1 496 Hunter St Newcastle • PO Box 807 The Junction 2291
1 81 4 612 4 926 1 978 • 02 49612188 • 02 49612189
newcastle@webberarchitects.com • www.webberarchitects.com

Director: Jon Webber (International Architect) AIA, NSW AIB NO. 9820
Associate Director: Sandra Macleay, Karen Brooks
Associates: Tim Hayes, Luke Keating

ELEVATION - BLOCK B - 01

CHAPEL

CATHERINE MCAULEY CATHOLIC COLLEGE
507 MEDOWIE ROAD, MEDOWIE, NSW

ISSUED:

PRELIMINARY ONLY

NOT FOR CONSTRUCTION

PROJECT COMMENCEMENT DATE: 01.05.2017

SCALE:

0 1000 2000 3000 4000 5000 mm


SCALE 1:100 @ A1

NORTH:


SHEET NUMBER:

2544_04_0201_N

ABBREVIATIONS	
6.01	BAR FRIDGE
6.02	REFRIGERATOR
7.01	FEATURE LIGHT 1
7.02	FEATURE LIGHT 2
7.04	PROJECTOR SCREEN
7.05	FIRE EXTINGUISHER
8.01	TOILET
8.03	BASIN
8.05	SOAP DISPENSER
8.06	HAND DRYER
8.07	GRAB RAIL TYPE 1
8.08	GRAB RAIL TYPE 2
8.09	MIRROR
8.13	TOILET ROLL HOLDER TYPE 2
8.21	SINK MIXER
8.23	TAP ALL IN ONE
12.01	CHAIR TYPE 1
12.02	MEETING TABLE 1
12.03	MEETING TABLE 2
12.04	LOUNGE
12.06	MEETING TABLE ROUND
12.07	TABERNACLE
APP1	ACOUSTIC PLASTERBOARD PANEL - TYPE 1
B1	BALUSTRADE - TYPE 1
BG	BOX GUTTER
BT1	BENCHTOP - TYPE 1
BT2	BENCHTOP - TYPE 2
BT3	BENCHTOP - TYPE 3
COL	COLUMN
CON1	CONCRETE - TYPE 1
CPP1	CONCRETE PRECAST PANEL - TYPE 1
CPT1	CARPET - TYPE 1
CPT2	CARPET - TYPE 2
CT3	CEILING TILES - TYPE 3
CUR1	CURTAIN
CV1	CONCRETE VESSEL 1
DP	DOWNPIPE
DP1	DOWNPIPE - TYPE 1
EG	EAVES GUTTER
EG1	EAVES GUTTER - TYPE 1
FF-01	FIXED FURNITURE - TYPE 1
FF-05	FIXED FURNITURE - TYPE 5
FF-06	FIXED FURNITURE - TYPE 6
FHR	FIRE HOSE REEL
FLAS	FLASHING
FT1	FLOOR TILES - TYPE 1
FT2	FLOOR TILES - TYPE 2
FT3	FLOOR TILES - TYPE 3
FW	FLOOR WASTE
J01	PEW
J02	BAPTISMAL FONT
J03	ALTAR
J04	AMBO
J05	HOLY WATER FONT
LWC1	LIGHT WEIGHT CLADDING - TYPE 1
LX1	LAMINATE - TYPE 1
LX2	LAMINATE - TYPE 2
MAT1	ENTRY MAT
MRC	METAL ROOF CAPPING
MRS1	METAL ROOF SHEETING - TYPE 1
MRS3	METAL ROOF SHEETING - TYPE 3
MSR2	METAL SHEET ROOF
PB1	PLASTERBOARD - TYPE 1
PF1	PAINT FINISH - TYPE 1
PPB	PAINTED PLASTERBOARD
PPB1	PAINTED PLASTERBOARD - TYPE 1
PPB2	PAINTED PLASTERBOARD - TYPE 2
S1	SCREEN - TYPE 1
SB	SPLASHBACK
SK1	SKIRTING - TYPE 1
SOC	STATIONS OF THE CROSS
SOF	SOFFIT
SVL	SOLID VENEER LUMBER
SVL1	SOLID VENEER LUMBER - TYPE 1
TL	TIMBER LINING
TRU1	TRUSS 1
TRU2	TRUSS 2
VYN	VINYL

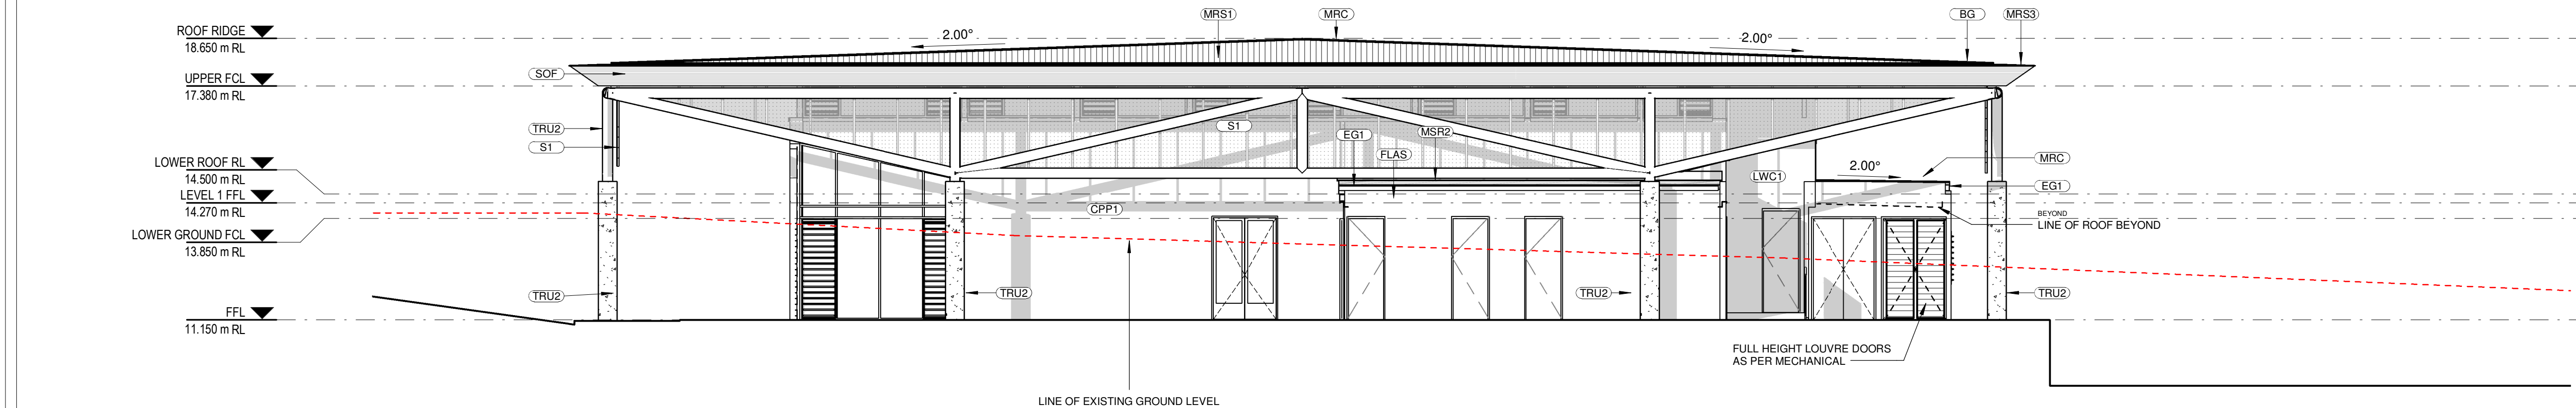

1 ELEVATION 3
03_0202 SCALE 1:100

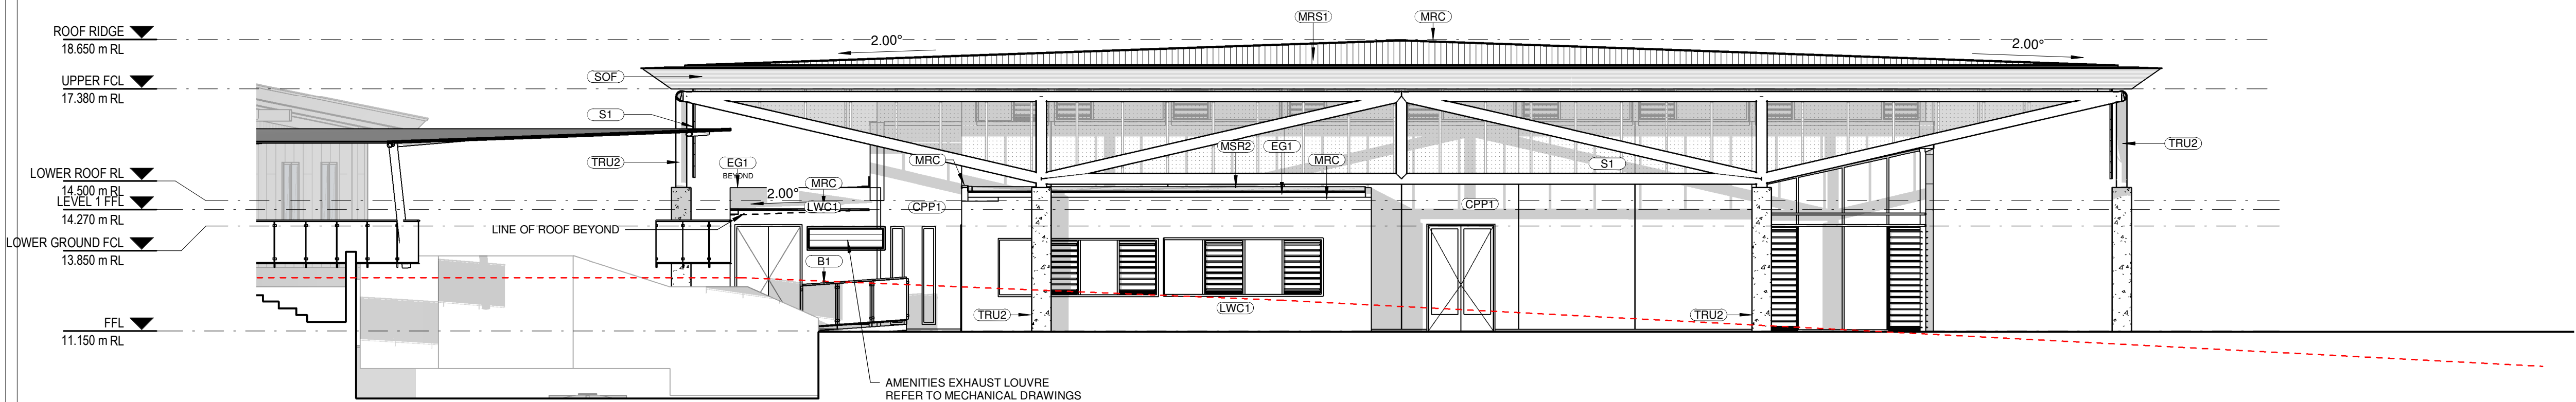

2 ELEVATION 4
SCALE 1:100

REV	DATE	DESCRIPTION	BY	CHK
F	09.03.2018	FOR QA	CA	TH
G	29.03.2018	FOR CLIENT APPROVAL	CA	
H	15.05.2018	FOR DEVELOPMENT APPROVAL	CA	
I	22.06.2018	FOR CLIENT APPROVAL	CA	JW
J	28.06.2018	FOR STAGE 1 RFP	CA	
K	12.07.2018	FOR CONSULTANT COORDINATION	TR	
L	17.08.2018	FOR QA	CA	
M	31.08.2018	FOR ECI	CA	
N	24.09.2018	RESPONSE TO SUBMISSIONS	CA	

BUILDER TO CONFIRM ALL DETAILS, SETOUTS (TILE, ETC.), FALLS & CONNECTIONS ON SITE BEFORE CONSTRUCTION

PRINT DATE: 24/09/2018 5:00:37 PM

FILE PATH: T:\Revit Locals\2544 Medowie_High School Block B_candiceN142E.rvt



webberarchitects
commercial and residential

Suite 3, Level 1 496 Hunter St Newcastle • PO Box 807 The Junction 2291
t +61 2 4922 6178 • a/c 14961218 • 905 21 141 021 060
newcastle@webberarchitects.com • www.webberarchitects.com

Directors: Jon Webber (International Architect), Alan Webb (Architect), Nicole Webb (Architect)
Associate Directors: Sarah Hinchey, Karen Brooks
Associates: Tim Hayes, Luke Keating

ELEVATION - BLOCK B - 02
CHAPEL
CATHERINE McAULEY CATHOLIC COLLEGE
507 MEDOWIE ROAD, MEDOWIE, NSW

ISSUED:
PRELIMINARY ONLY
NOT FOR CONSTRUCTION


PROJECT COMMENCEMENT DATE: 01.05.2017

SCALE:
0 1000 2000 3000 4000 5000 mm
SCALE 1:100 @ A1

SHEET NUMBER: 2544_04_0202_N


NORTH:

This drawing and the design expressed are copyright and remain the property of Webber Architects. In accordance with the commonwealth copyright act 1968 this drawing and design in whole or part may not be used unless licensed by Webber Architects. Verify all dimensions and falls on site before construction and do not scale from drawing

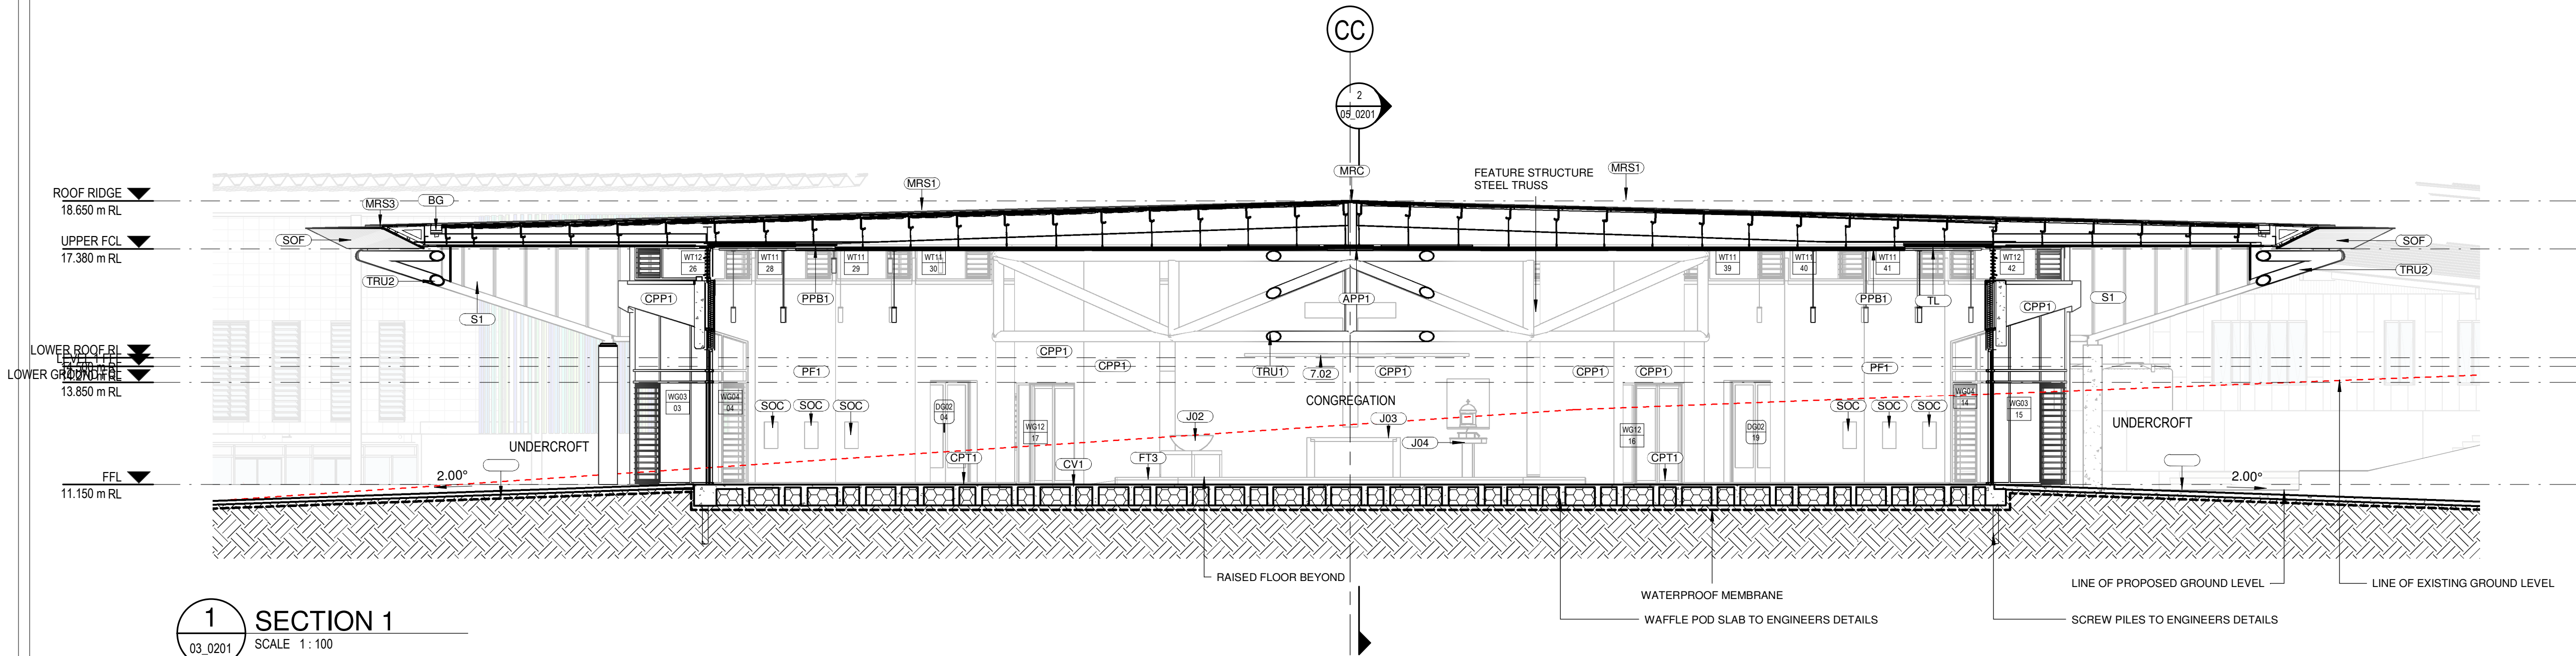

1
03_0201

SECTION 1
SCALE 1:100

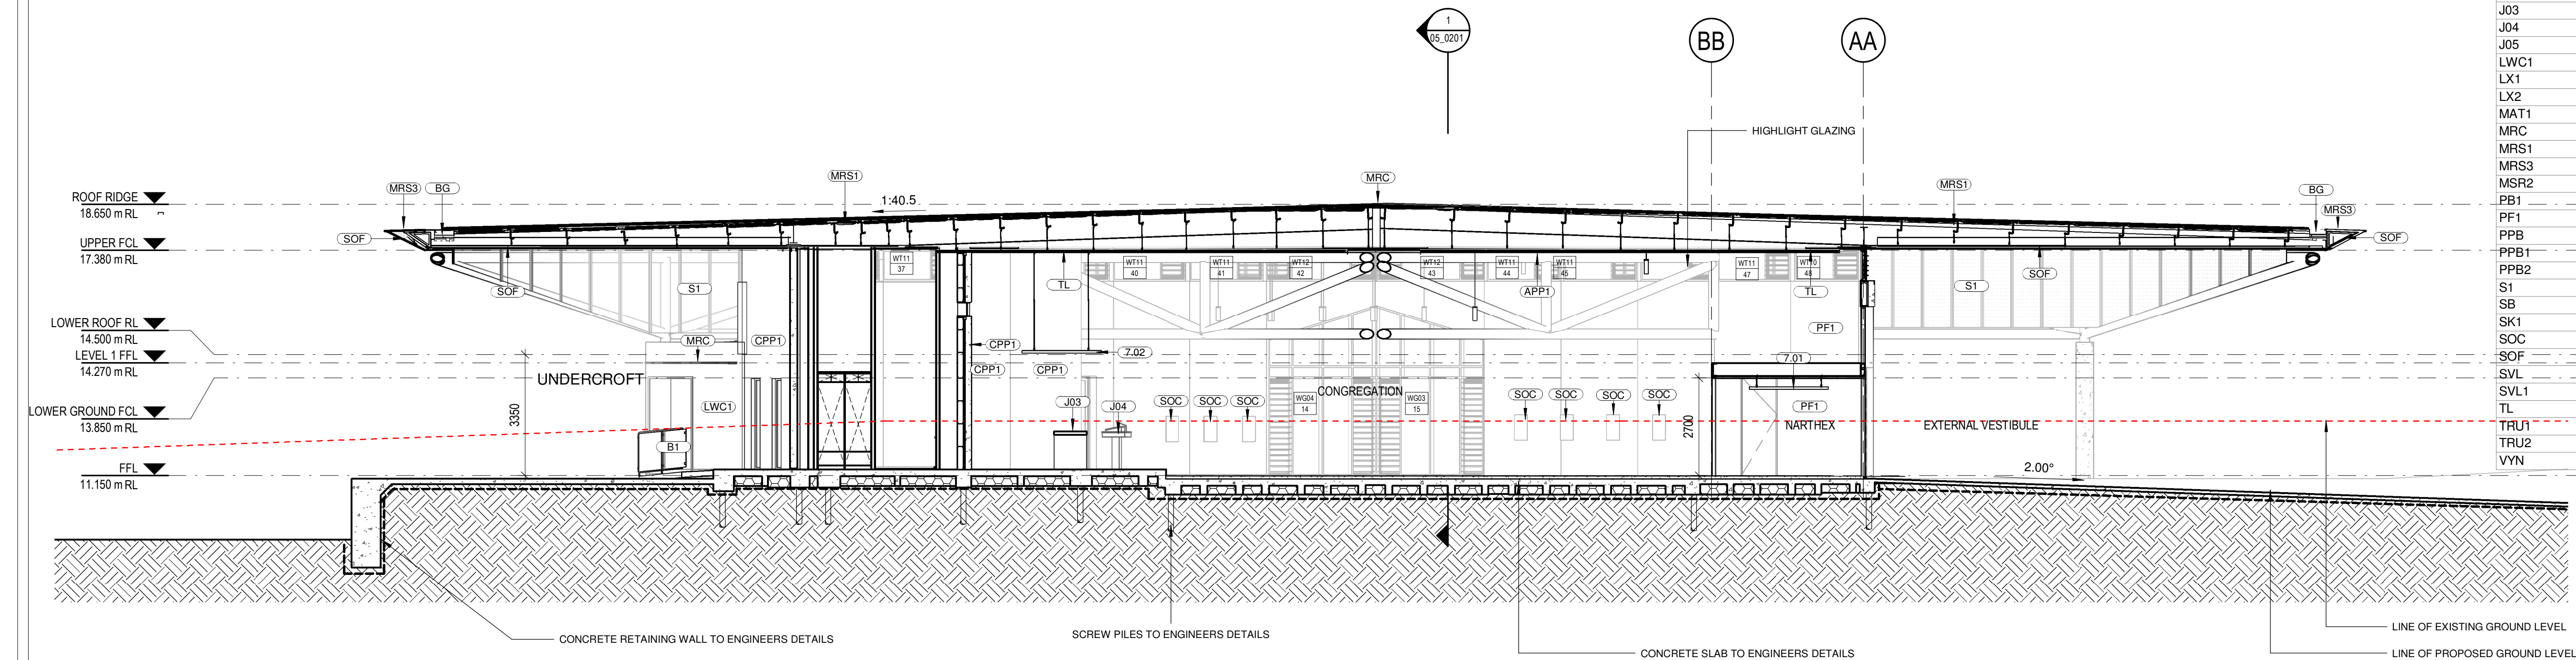

2
03_0201

SECTION 2
SCALE 1:100

ABBREVIATIONS

6.01	BAR FRIDGE
6.02	REFRIGERATOR
7.01	FEATURE LIGHT 1
7.02	FEATURE LIGHT 2
7.04	PROJECTOR SCREEN
7.05	FIRE EXTINGUISHER
8.01	TOILET
8.03	BASIN
8.05	SOAP DISPENSER
8.06	HAND DRYER
8.07	GRAB RAIL TYPE 1
8.08	GRAB RAIL TYPE 2
8.09	MIRROR
8.13	TOILET ROLL HOLDER TYPE 2
8.21	SINK MIXER
8.23	TAP ALL IN ONE
12.01	CHAIR TYPE 1
12.02	MEETING TABLE 1
12.03	MEETING TABLE 2
12.04	LOUNGE
12.06	MEETING TABLE ROUND
12.07	TABERNACLE
APP1	ACOUSTIC PLASTERBOARD PANEL - TYPE 1
B1	BALUSTRADE - TYPE 1
BG	BOX GUTTER
BT1	BENCHTOP - TYPE 1
BT2	BENCHTOP - TYPE 2
BT3	BENCHTOP - TYPE 3
COL	COLUMN
CON1	CONCRETE - TYPE 1
CPP1	CONCRETE PRECAST PANEL - TYPE 1
CPT1	CARPET - TYPE 1
CPT2	CARPET - TYPE 2
CT3	CEILING TILES - TYPE 3
CUR1	CURTAIN
CV1	CONCRETE VESSEL 1
DP	DOWNPIPE
DP1	DOWNPIPE - TYPE 1
EG	EAVES GUTTER
EG1	EAVES GUTTER - TYPE 1
FF.01	FIXED FURNITURE - TYPE 1
FF.05	FIXED FURNITURE - TYPE 5
FF.06	FIXED FURNITURE - TYPE 6
FHR	FIRE HOSE REEL
FLAS	FLASHING
FT1	FLOOR TILES - TYPE 1
FT2	FLOOR TILES - TYPE 2
FT3	FLOOR TILES - TYPE 3
FW	FLOOR WASTE
J01	PEW
J02	BAPTISMAL FONT
J03	ALTAR
J04	AMBO
J05	HOLY WATER FONT
LWC1	LIGHT WEIGHT CLADDING - TYPE 1
LX1	LAMINATE - TYPE 1
LX2	LAMINATE - TYPE 2
MAT1	ENTRY MAT
MRC	METAL ROOF CAPPING
MRS1	METAL ROOF SHEETING - TYPE 1
MRS3	METAL ROOF SHEETING - TYPE 3
MSR2	METAL SHEET ROOF
PB1	PLASTERBOARD - TYPE 1
PF1	PAINT FINISH - TYPE 1
PPB	PAINTED PLASTERBOARD
PPB1	PAINTED PLASTERBOARD - TYPE 1
PPB2	PAINTED PLASTERBOARD - TYPE 2
S1	SCREEN - TYPE 1
SB	SPLASHBACK
SK1	SKIRTING - TYPE 1
SOC	STATIONS OF THE CROSS
SOF	SOFFIT
SVL	SOLID VENEER LUMBER
SVL1	SOLID VENEER LUMBER - TYPE 1
TL	TIMBER LINING
TRU1	TRUSS 1
TRU2	TRUSS 2
VYN	VINYL

REV	DATE	DESCRIPTION	BY	CHK
D	09.03.2018	FOR QA	CA	TH
E	29.03.2018	FOR CLIENT APPROVAL	CA	TH
F	15.05.2018	FOR DEVELOPMENT APPROVAL	CA	JW
G	22.06.2018	FOR CLIENT APPROVAL	CA	JW
H	28.06.2018	FOR STAGE 1 RFP	CA	JW
I	12.07.2018	FOR CONSULTANT COORDINATION	TR	JW
J	17.08.2018	FOR QA	CA	JW
K	31.08.2018	FOR ECI	CA	JW
L	24.09.2018	RESPONSE TO SUBMISSIONS	CA	JW

BUILDER TO CONFIRM ALL DETAILS, SETOUTS (TILE, ETC.), FALLS & CONNECTIONS ON SITE BEFORE CONSTRUCTION

PRINT DATE: 24/09/2018 5:00:41 PM

FILE PATH: T:\Revit Locals\2544 Medowie_High School Block B_candice\NT42E.rvt



webberarchitects
commercial and residential

Suite 3, Level 1 496 Hunter St Newcastle • PO Box 807 The Junction 2291
1 81 4 612 4 928 1 978 • 02 49612188 • 02 49612189
newcastle@webberarchitects.com • www.webberarchitects.com

Director: Jon Webber (Principal Architect) AIA, NSW AIB NO. 8820
Associate Director: Sarah Hinchey, Karen Brooks
Associates: Tim Hayes, Luke Keating

SECTION - BLOCK B - 01

CHAPEL

CATHERINE MCAULEY CATHOLIC COLLEGE
507 MEDOWIE ROAD, MEDOWIE, NSW

ISSUED:

PRELIMINARY ONLY

NOT FOR CONSTRUCTION

PROJECT COMMENCEMENT DATE: 01.05.2017

SCALE:

0 1000 2000 3000 4000 5000 mm

SCALE 1:100 @ A1

NORTH:

SHEET NUMBER: 2544_05_0201_L

This drawing and the design expressed are copyright and remain the property of Webber Architects. In accordance with the commonwealth copyright act 1968 this drawing and design in whole or part may not be used unless licensed by Webber Architects. Verify all dimensions and falls on site before construction and do not scale from drawing



REV	DATE	DESCRIPTION	BY	CHK
A	09.11.2017	FOR CLIENT COMMENT	CA	
B	05.12.2017	FOR PWC MEETING	JS	
C	22.12.2017	FOR CLIENT REVIEW	CA	
D	15.05.2018	FOR DEVELOPMENT APPROVAL	CA	
E	22.06.2018	FOR CLIENT APPROVAL	CA	
F	28.06.2018	FOR STAGE 1 RFP	CA	
G	17.08.2018	FOR QA	CA	
H	24.09.2018	RESPONSE TO SUBMISSIONS	CA	

BUILDER TO CONFIRM ALL DETAILS, SETOUTS (TILE, ETC.), FALLS & CONNECTIONS ON SITE BEFORE CONSTRUCTION

PRINT DATE: 24/09/2018 5:00:42 PM

FILE PATH: T:\PwL Locals\2544 Meadows_High School Block B_candiceNT4ZE.rvt



webberarchitects
commercial and residential

Suite 3, Level 1 496 Hunter St Newcastle • PO Box 807 The Junction 2291
t +61 2 4926 1078 • a/c 49602188 • fax 01 161 002 060
newcastle@webberarchitects.com • www.webberarchitects.com

Directors: Jon Webber (Chartered Architect AIA NSW AIB INC 8820)
Savika Mistry, Karan Brodie
Associate Directors: Tim Hayes
Associates: Luke Keating

3D IMAGES - BLOCK B - 01
CHAPEL
CATHERINE MCAULEY CATHOLIC COLLEGE
507 MEDOWIE ROAD, MEDOWIE, NSW

ISSUED:
PRELIMINARY ONLY
NOT FOR CONSTRUCTION

PROJECT COMMENCEMENT DATE: 01.05.2017

SCALE:
SHEET NUMBER: **2544_10_0201_H**

NORTH:

This drawing and the design expressed are copyright and remain the property of Webber Architects. In accordance with the commonwealth copyright act 1968 this drawing and design in whole or part may not be used unless licensed by Webber Architects. Verify all dimensions and falls on site before construction and do not scale from drawing.



REV	DATE	DESCRIPTION	BY	CHK
A	05.12.2017	FOR PIC MEETING	PS	
B	22.12.2017	FOR CLIENT REVIEW	CA	
C	15.05.2018	FOR DEVELOPMENT APPROVAL	CA	
D	22.06.2018	FOR CLIENT APPROVAL	CA	JW
E	28.06.2018	FOR STAGE 1 RPP	CA	
F	17.08.2018	FOR DA	CA	
G	24.09.2018	RESPONSE TO SUBMISSIONS	CA	

BUILDER TO CONFIRM ALL DETAILS, SETOUTS (TILE, ETC.), FALLS & CONNECTIONS ON SITE BEFORE CONSTRUCTION

PRINT DATE: 24/09/2018 5:00:42 PM

FILE PATH: T:\Revit Locals\2544 Medowie_High School Block B_candiceNT42E.rvt



webberarchitects
commercial and residential

Suite 3, Level 1 496 Hunter St Newcastle • PO Box 807 The Junction 2291
t 01 • 812 4926 1078 • n 01 4926 1078
newcastle@webberarchitects.com • www.webberarchitects.com

Directors Jon Webber (Chartered Architect) AIA, NSW ARB INC 9820
Sandra Munday, Karen Brooks
Associate Director Tim Hayes
Associates Luke Keating

3D IMAGES - BLOCK B - 02
CHAPEL

CATHERINE MCAULEY CATHOLIC COLLEGE
507 MEDOWIE ROAD, MEDOWIE, NSW

ISSUED:

PRELIMINARY ONLY

NOT FOR CONSTRUCTION

PROJECT COMMENCEMENT DATE: 01.05.2017

SCALE:

SHEET NUMBER: **2544_10_0202_G**

NORTH:

This drawing and the design expressed are copyright and remain the property of Webber Architects. In accordance with the commonwealth copyright act 1968 this drawing and design in whole or part may not be used unless licensed by Webber Architects. Verify all dimensions and falls on site before construction and do not scale from drawing.