



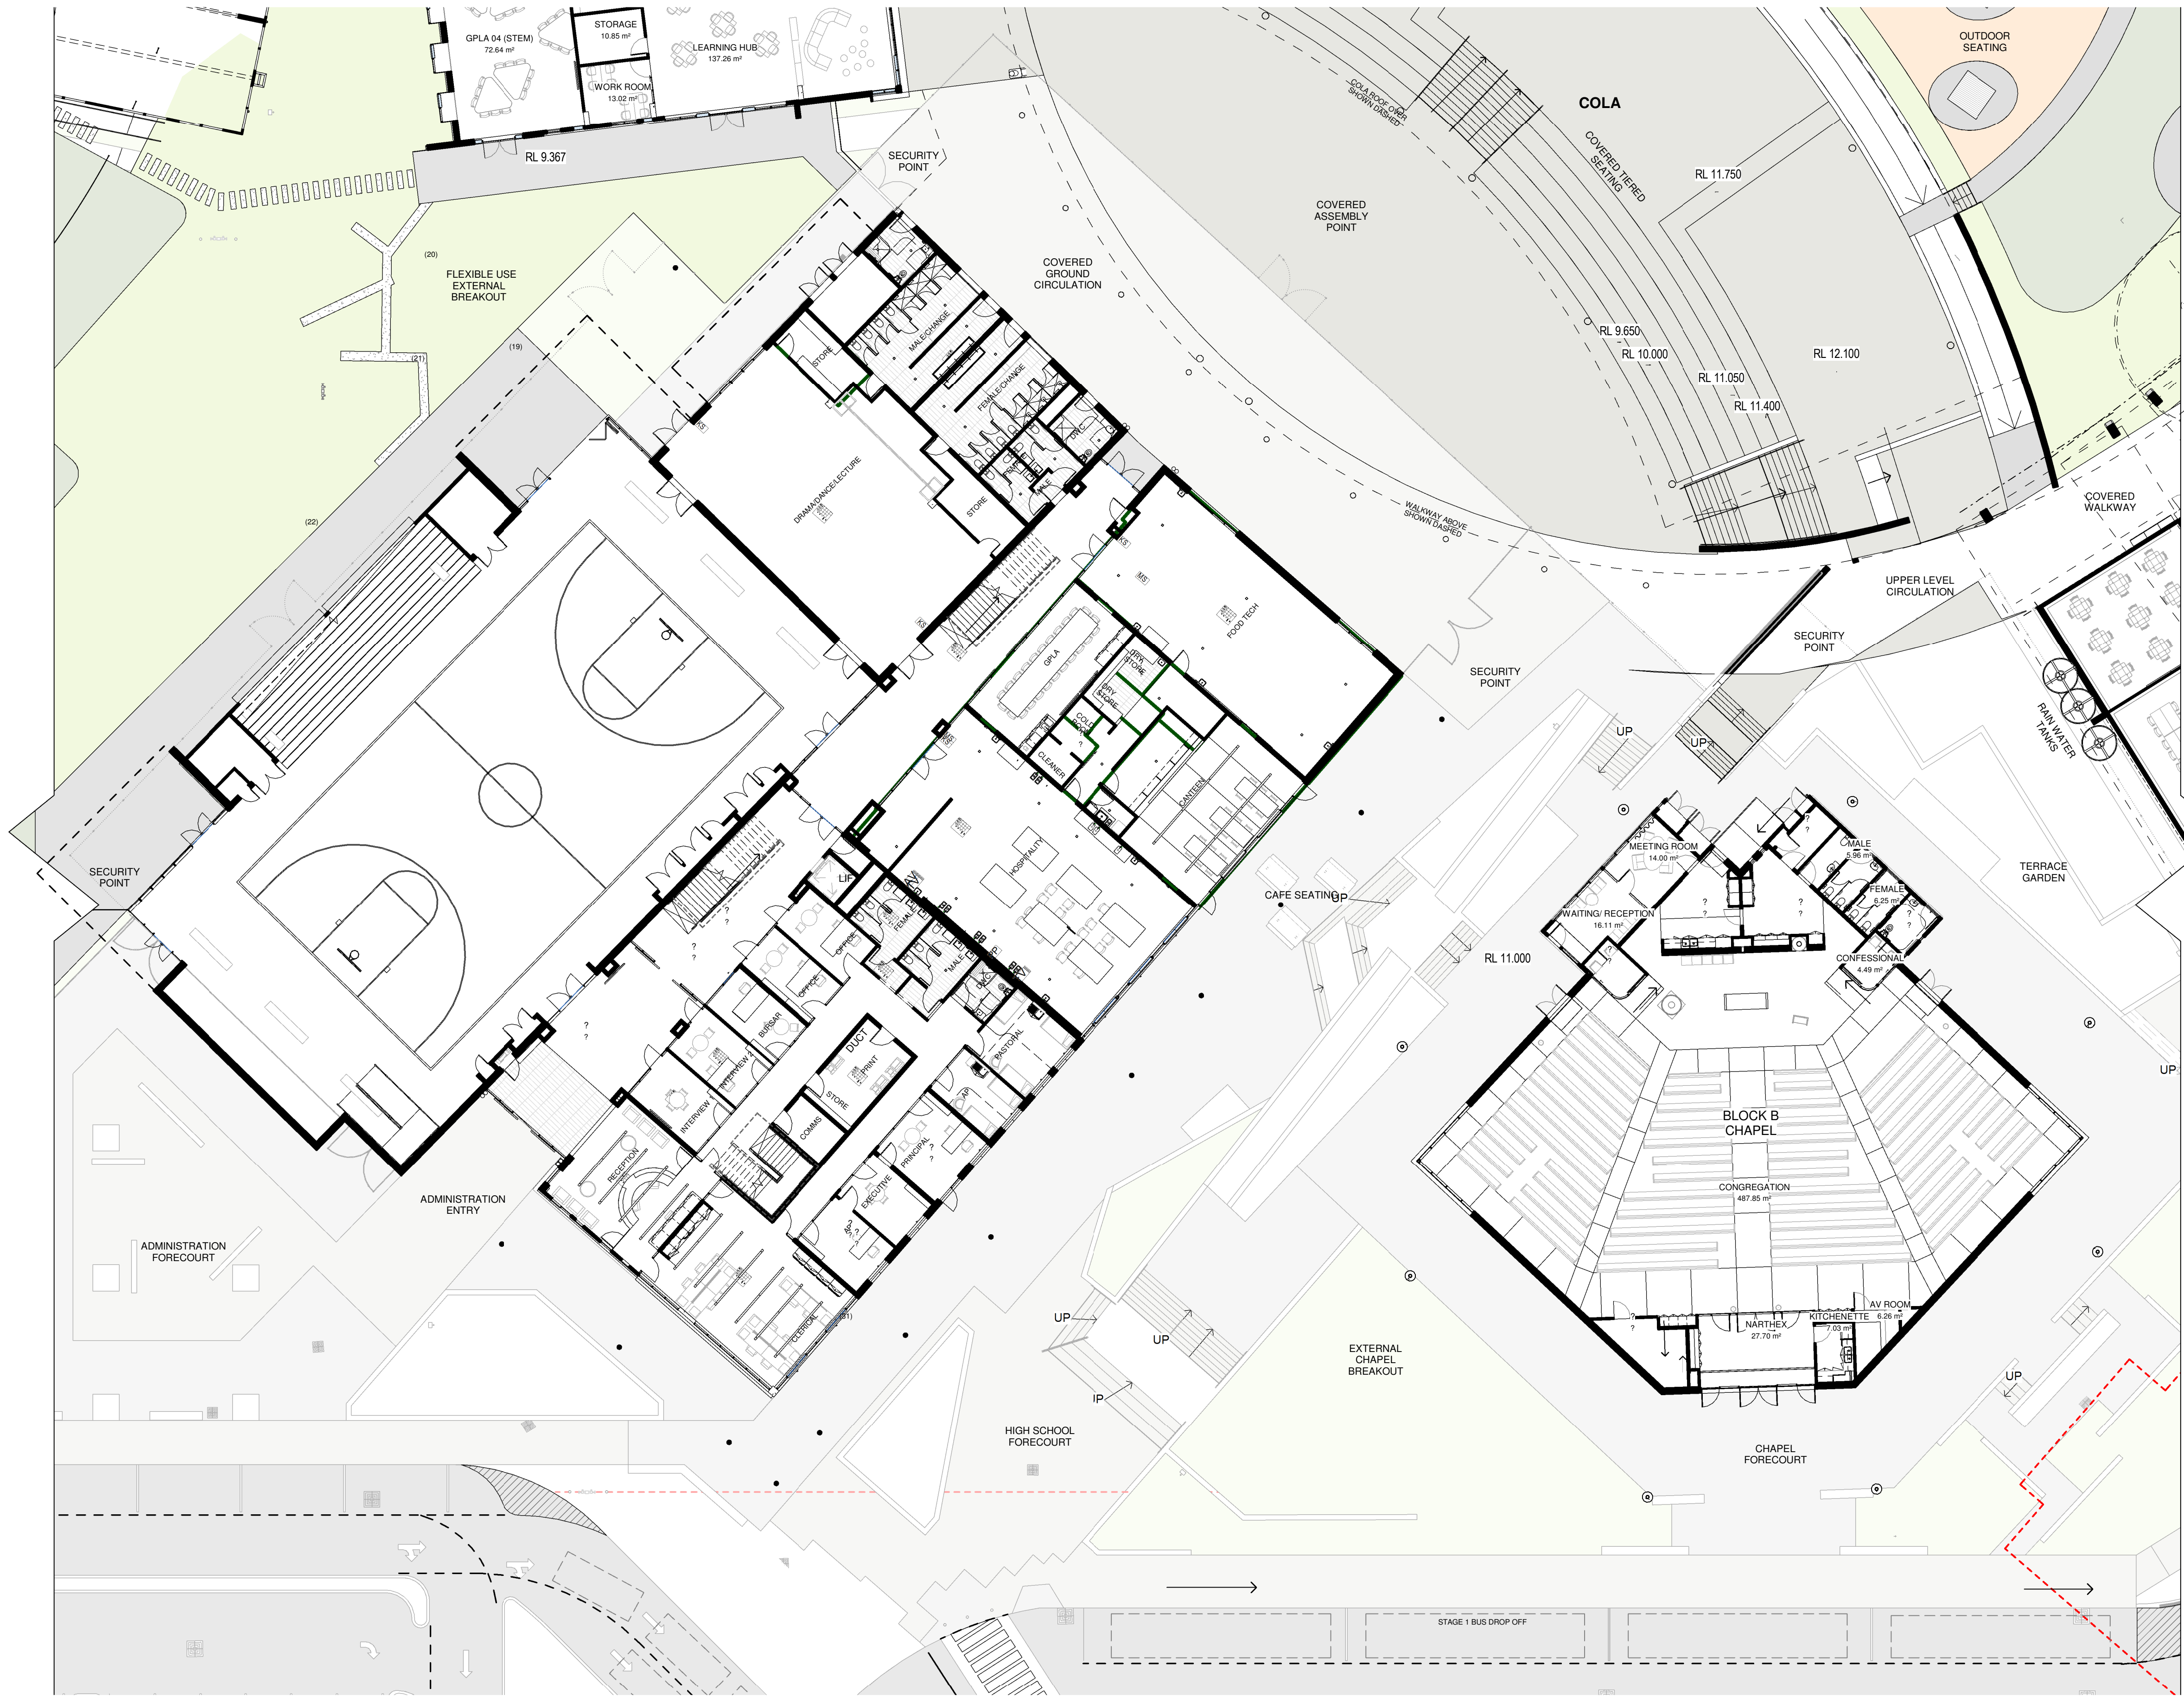

LOCATION PLAN

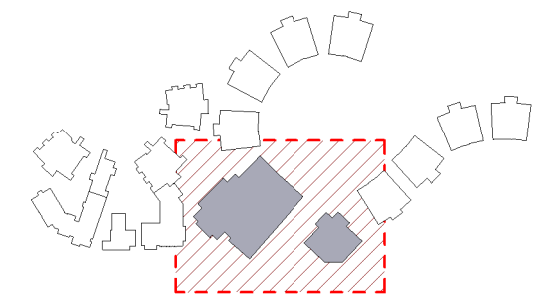

1 SITE FLOOR PLAN - GROUND - 02
04_0001 SCALE 1:200

REV	DATE	DESCRIPTION	BY	CHK
L	18.01.2018	FOR CONSULTANT COORDINATION	CA	
M	25.01.2018	FOR DESIGN REVIEW	CA	
N	01.02.2018	FOR CONSULTANT COORDINATION	CA	
O	16.02.2018	DEVELOPED DESIGN - 90%	DF	
P	09.03.2018	FOR DA	LK	
Q	29.03.2018	FOR CLIENT APPROVAL	LK	TH
R	04.04.2018	FOR CLIENT APPROVAL	LK	
S	15.05.2018	FOR DEVELOPMENT APPROVAL	LK	
T	19.12.2018	RESPONSE TO SUBMISSIONS	LK	

DRAWING COLOUR CODED -
PRINT ALL COPIES IN COLOUR




webber



SITE FLOOR PLAN - GROUND - 02
MEDOWIE CATHOLIC COLLEGE
CATHERINE McAULEY CATHOLIC COLLEGE
507 MEDOWIE ROAD, MEDOWIE

ISSUED:
FOR DA APPROVAL
NOT FOR CONSTRUCTION

SCALE:
0 2000 4000 6000 8000 10000mm
SCALE 1:200 @ A1

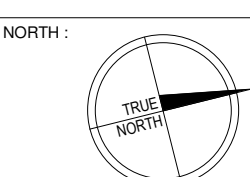

PROJECT COMMENCEMENT DATE: 01.05.2017

SHEET NUMBER: **2544_DA_03_0002_T**

This drawing and the design expressed are copyright and remain the property of Webber Architects. In accordance with the commonwealth copyright act 1968 this drawing and design in whole or part may not be used unless licensed by Webber Architects. Verify all dimensions and falls on site before construction and do not scale from drawing.