



1 FLOOR PLAN - BLOCK E
 04_0501 SCALE 1:100

REV	DATE	DESCRIPTION	BY	CHK
1	26.10.2021	FOR DA MODIFICATION	PG	

**DRAWINGS COLOUR CODED
 PRINT ALL COPIES IN COLOUR**

BUILDER TO CONFIRM ALL DETAILS, SETOUTS (TRAIL BUILDING, ETC),
 FALLS, DIMENSIONS & CONNECTIONS ON SITE PRIOR TO CONSTRUCTION




webber

Phone 02 4926 1078
 PO Box 807 The Junction NSW 2201
 www.webberarchitects.com
 Suite 3, Level 1, 429 Hunter Street Newcastle NSW 2300
 newcastle@webberarchitects.com
 Suite 206, 8 Clarke Street Crosses West NSW 2006
 sydney@webberarchitects.com

ISSUED
FOR DA APPROVAL


SHEET NUMBER: **2804 / 03_0501 /**

**DA MOD. FLOOR PLAN - BLOCK E
 HIGH SCHOOL - TAS**
 507 MEDOWIE ROAD, MEDOWIE, NSW
 STAGE 4
 COMMENCEMENT DATE: JULY 2019
 SCALE 1:100

 


ABBREVIATIONS - PROJECT SHEETS

AW1	AWNING - TYPE 1
COL	COLUMN
COL2	COLUMN - TYPE 2, GALVANISED FINISH
CON3	CONCRETE - TYPE 3
CP1	CONCRETE PRECAST PANEL - TYPE 1
CP2	CONCRETE PRECAST PANEL - TYPE 2
DP1	DOWNPIPE - TYPE 1
EG1	EAVES GUTTER - TYPE 1
LE1	LIGHT - TYPE 1 TO ELECTRICAL ENGINEERS DETAIL
L2	LIGHT - TYPE 2 TO ELECTRICAL ENGINEERS DETAIL
LWC1	LIGHT WEIGHT CLADDING - TYPE 1
MS1	METAL ROOF SHEETING - TYPE 1
PPB1	PAINTED PLASTERBOARD - TYPE 1
WAP	WIRELESS ACCESS POINT TO ELECTRICAL ENGINEERS DETAIL

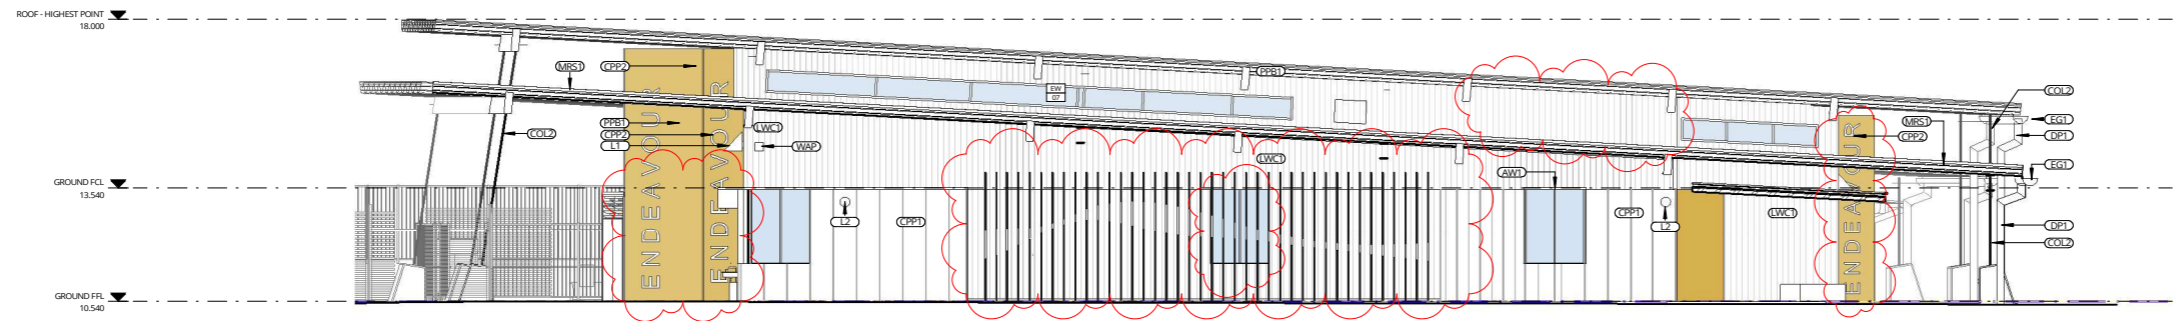

1 DA MOD ELEVATION 1
SCALE 1 : 100

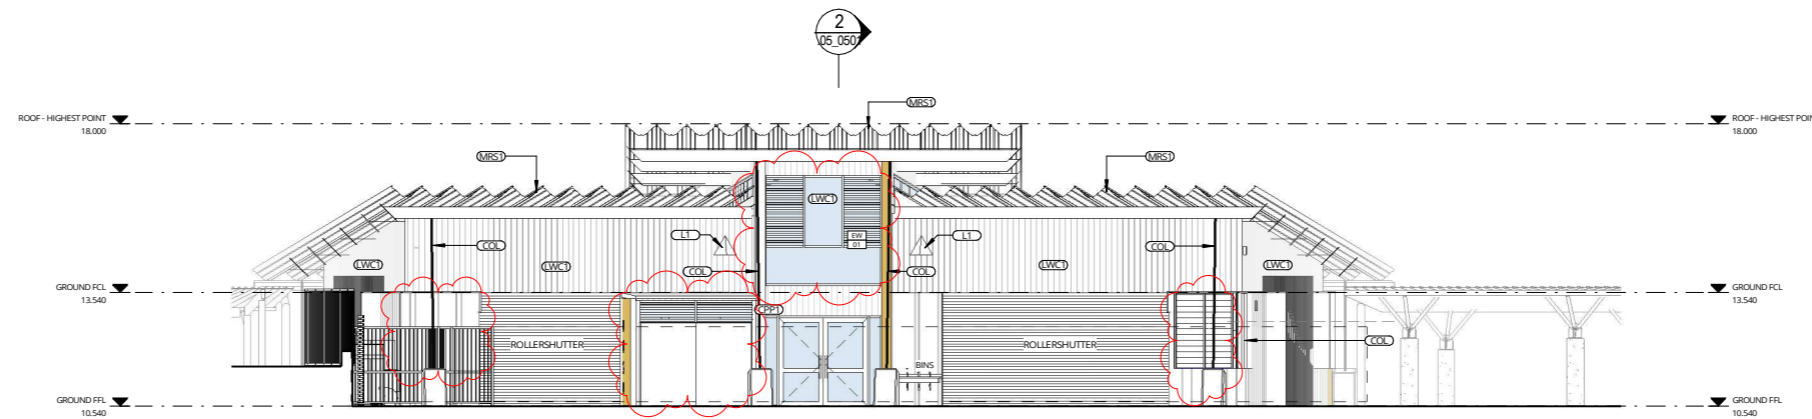

2 DA MOD ELEVATION 2
SCALE 1 : 100

REV	DATE	DESCRIPTION	BY	CHK
1	26.10.2021	FOR DA MODIFICATION	PG	

**DRAWINGS COLOUR CODED
PRINT ALL COPIES IN COLOUR**

BUILDER TO CONFIRM ALL DETAILS, SETOUTS (TRAIL BUILDING, ETC),
FALLS, DIMENSIONS & CONNECTIONS ON SITE PRIOR TO CONSTRUCTION



Phone 02 4926 1078
PO Box 807 The Junction NSW 2201
www.webberarchitects.com

Suite 3, Level 1, 429 Hunter Street Newcastle NSW 2300
newcastle@webberarchitects.com

Suite 206, 8 Clarke Street Crows Nest NSW 2006
sydney@webberarchitects.com


ISSUED
FOR DA APPROVAL

SHEET NUMBER: **2804 / 04_0501 /**


DA MOD ELEVATIONS - BLOCK E - 01
HIGH SCHOOL - TAS
507 MEDOWIE ROAD, MEDOWIE, NSW
STAGE 4
COMMENCEMENT DATE: JULY 2019
SCALE: 1 : 100

ABBREVIATIONS - PROJECT SHEETS

CBS	CONCRETE BENCH SEAT
COL	COLUMN
COL2	COLUMN - TYPE 2, GALVANISED FINISH
CPP1	CONCRETE PRECAST PANEL - TYPE 1
CPP2	CONCRETE PRECAST PANEL - TYPE 2
DP1	DOWNPIPE - TYPE 1
EG1	EAVES GUTTER - TYPE 1
L1	LIGHT - TYPE 1 TO ELECTRICAL ENGINEERS DETAIL
L2	LIGHT - TYPE 2 TO ELECTRICAL ENGINEERS DETAIL
LWC1	LIGHT WEIGHT CLADDING - TYPE 1
MRS1	METAL ROOF SHEETING - TYPE 1
PPB1	PAINTED PLASTERBOARD - TYPE 1

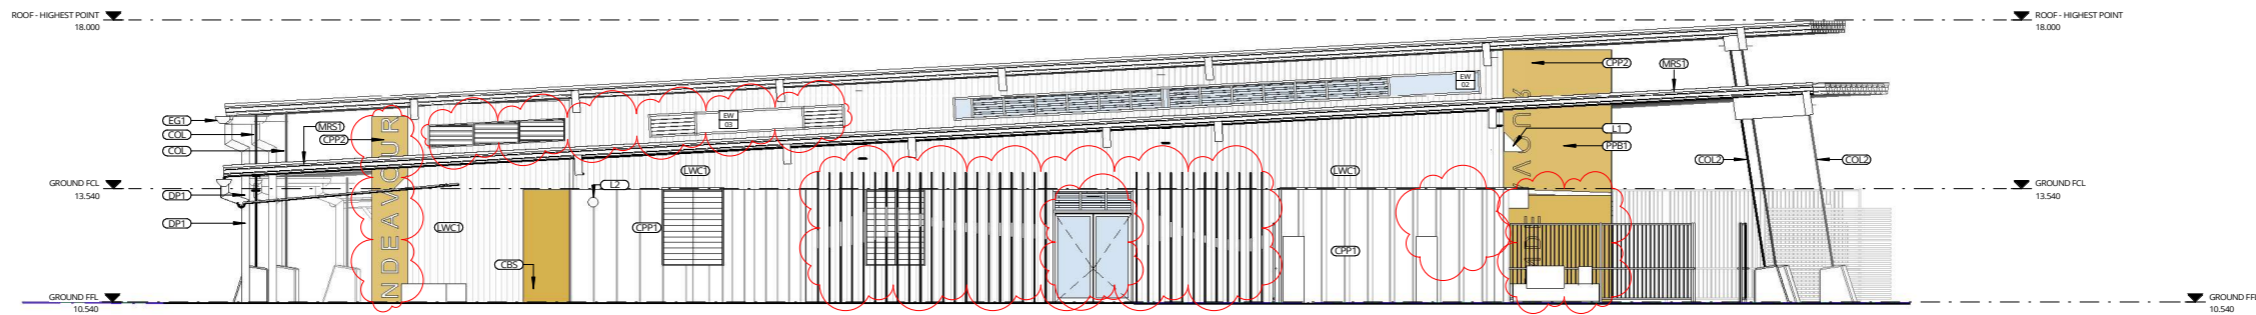

1 DA MOD ELEVATION 3
SCALE 1 : 100

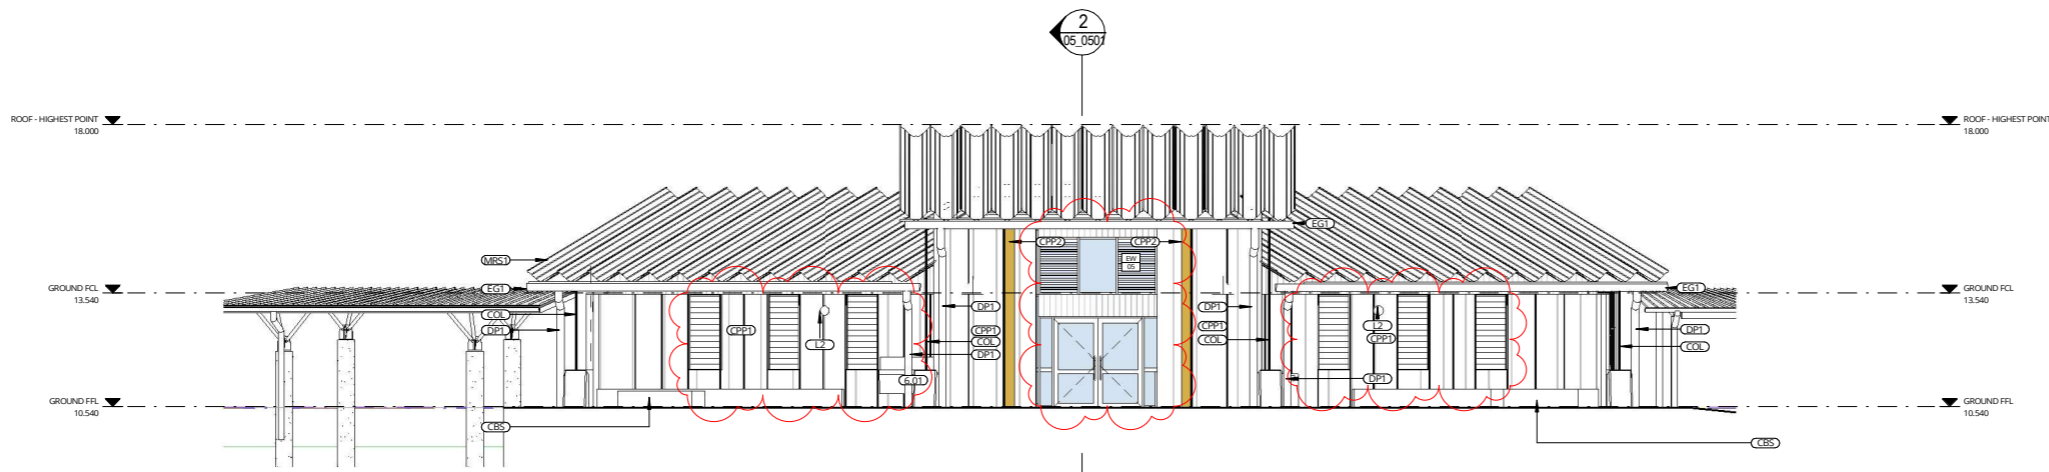

2 DA MOD ELEVATION 4
SCALE 1 : 100

REV	DATE	DESCRIPTION	BY	CHK
1	26.10.2021	FOR DA MODIFICATION	PG	

**DRAWINGS COLOUR CODED
PRINT ALL COPIES IN COLOUR**

BUILDER TO CONFIRM ALL DETAILS, SETOUTS (TILE, BUILDING, ETC),
FALLS, DIMENSIONS & CONNECTIONS ON SITE PRIOR TO CONSTRUCTION



Phone 02 4926 1078
PO Box 807 The Junction NSW 2201
www.webberarchitects.com

Suite 3, Level 1, 428 Hunter Street Newcastle NSW 2300
newcastle@webberarchitects.com


Suite 206, 8 Clarke Street Crown Hill NSW 2066
sydney@webberarchitects.com

ISSUED
FOR DA APPROVAL


SHEET NUMBER: **2804 / 04_0502 /**

DA MOD ELEVATIONS - BLOCK E - 02
HIGH SCHOOL - TAS
507 MEDOWIE ROAD, MEDOWIE, NSW
STAGE 4
COMMENCEMENT DATE: JULY 2019
SCALE 1 : 100


ABBREVIATIONS - PROJECT SHEETS	
ACP3	ACOUSTIC CEILING PANEL - TYPE 3
COL	COLUMN
COL2	COLUMN - TYPE 2, GALVANISED FINISH
CPP2	CONCRETE PRECAST PANEL - TYPE 2
DP1	DOWNPIPE - TYPE 1
EG1	EAVES GUTTER - TYPE 1
L1	LIGHT - TYPE 1 TO ELECTRICAL ENGINEERS DETAIL
LW1	LIGHT WEIGHT CLADDING - TYPE 1
LX1	LAMINATE - TYPE 1
MRS1	METAL ROOF SHEETING - TYPE 1

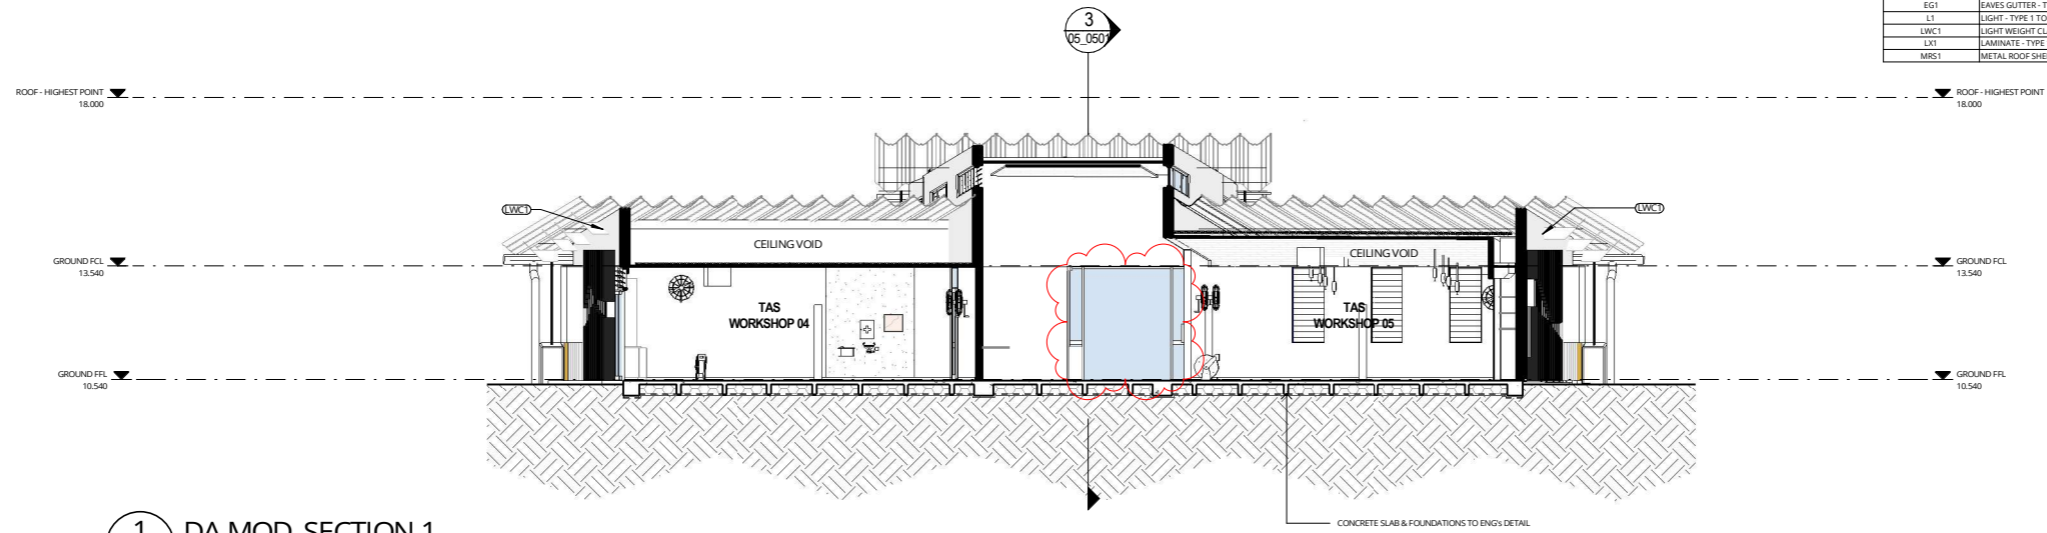

1 DA MOD SECTION 1
03_0501 SCALE 1:100

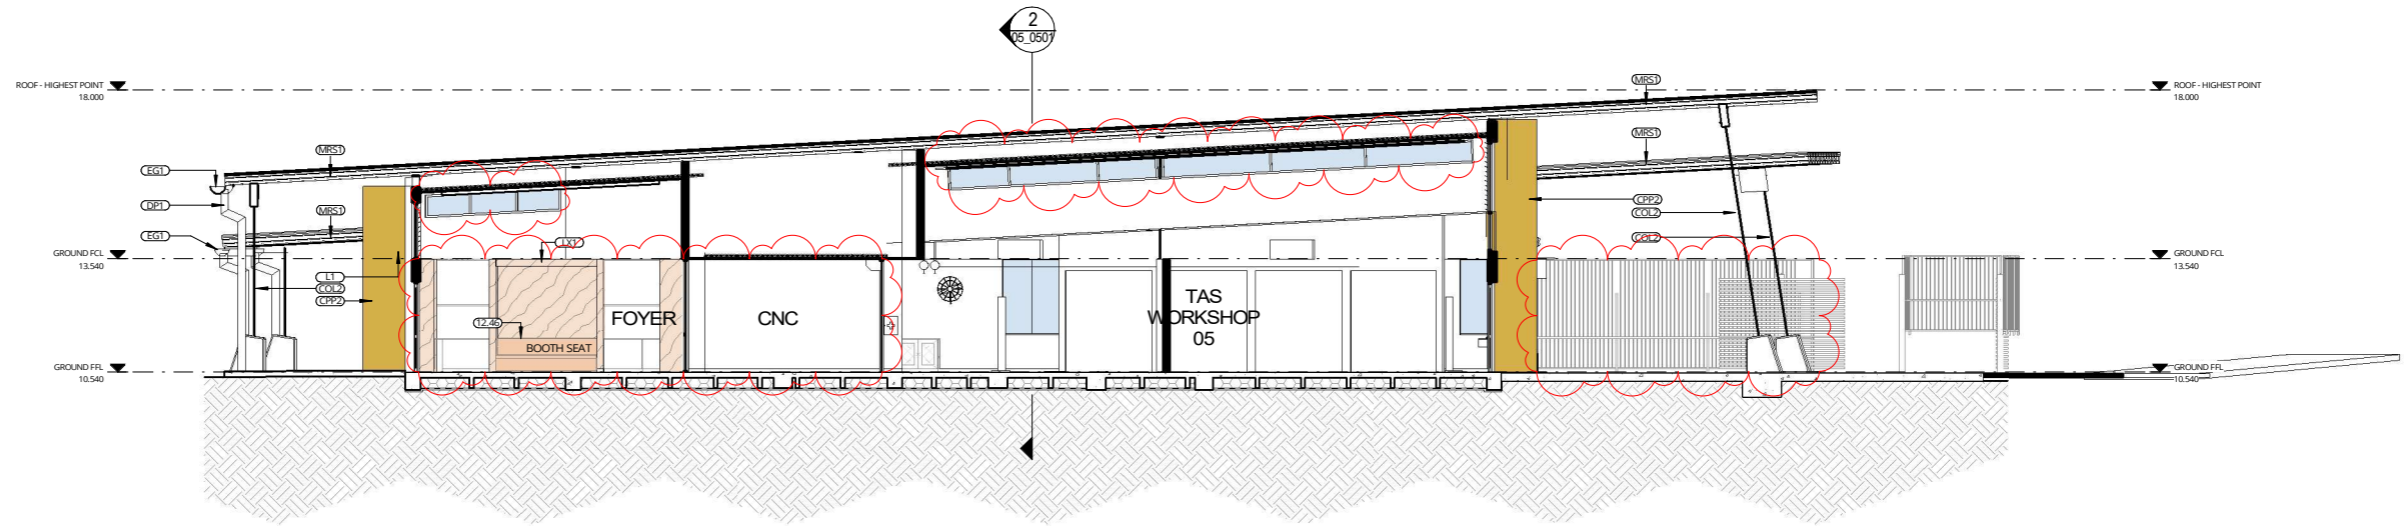

2 DA MOD SECTION 2
03_0501 SCALE 1:100

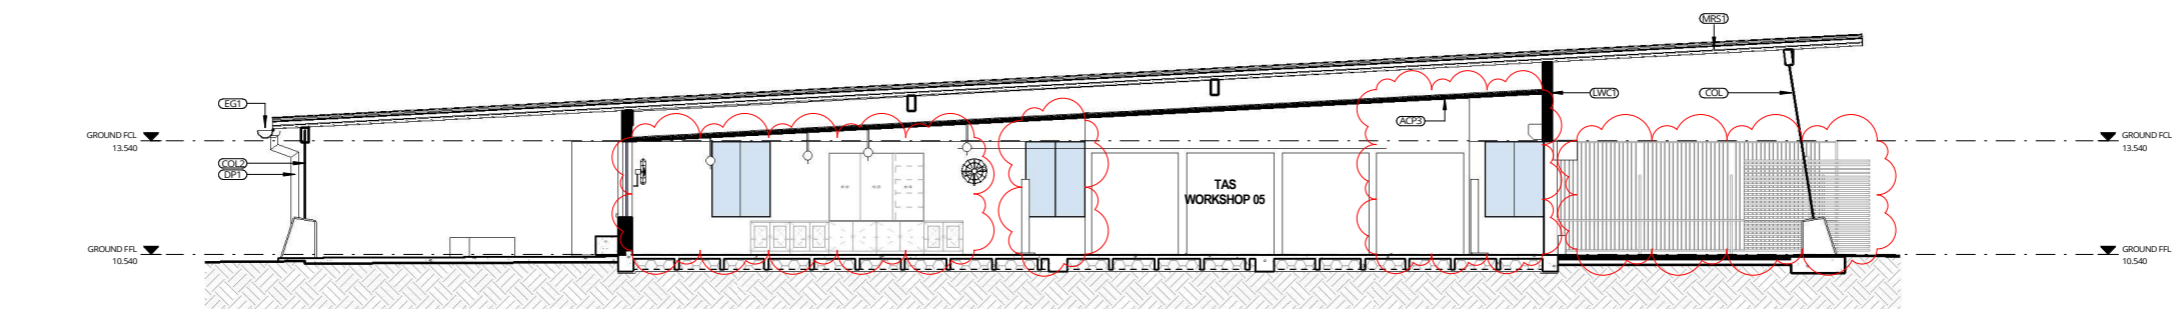

3 DA MOD SECTION 3
03_0501 SCALE 1:100

REV	DATE	DESCRIPTION	BY	CHK
1	26.10.2021	FOR DA MODIFICATION	PG	

**DRAWINGS COLOUR CODED
PRINT ALL COPIES IN COLOUR**

BUILDER TO CONFIRM ALL DETAILS, SETOUTS (TILE, BUILDING, ETC.),
FALLS, DIMENSIONS & CONNECTIONS ON SITE PRIOR TO CONSTRUCTION



webber

Phone 02 4926 1078
PO Box 807 The Junction NSW 2201
www.webberarchitects.com
Suite 3, Level 1, 428 Hunter Street Newcastle NSW 2300
newcastle@webberarchitects.com
Suite 208, 8 Clarke Street Crosses West NSW 2006
sydney@webberarchitects.com

ISSUED
FOR DA APPROVAL

SHEET NUMBER: **2804 / .05_0501 /**

**DA MOD SECTIONS - BLOCK E
HIGH SCHOOL - TAS
507 MEDOWIE ROAD, MEDOWIE, NSW
STAGE 4**

COMMENCEMENT DATE: JULY 2019
SCALE: 1:100