


SCOPE INCLUDES: REMOVAL OF SCIENCE LAB BENCHES, SINKS, GAS TAPS. INSTALLATION OF HOSPITALITY FIXTURES, FITTINGS AND EQUIPMENT SERVICES.

INSTALLATION OF DANCE/DRAMA/LECTURE SPACE AS MANDATORY ALTERNATIVE 1.

INSTALLATION OF PRACTICE 4,5 & 6, TOILETS STORE AND STAFF SPACES.

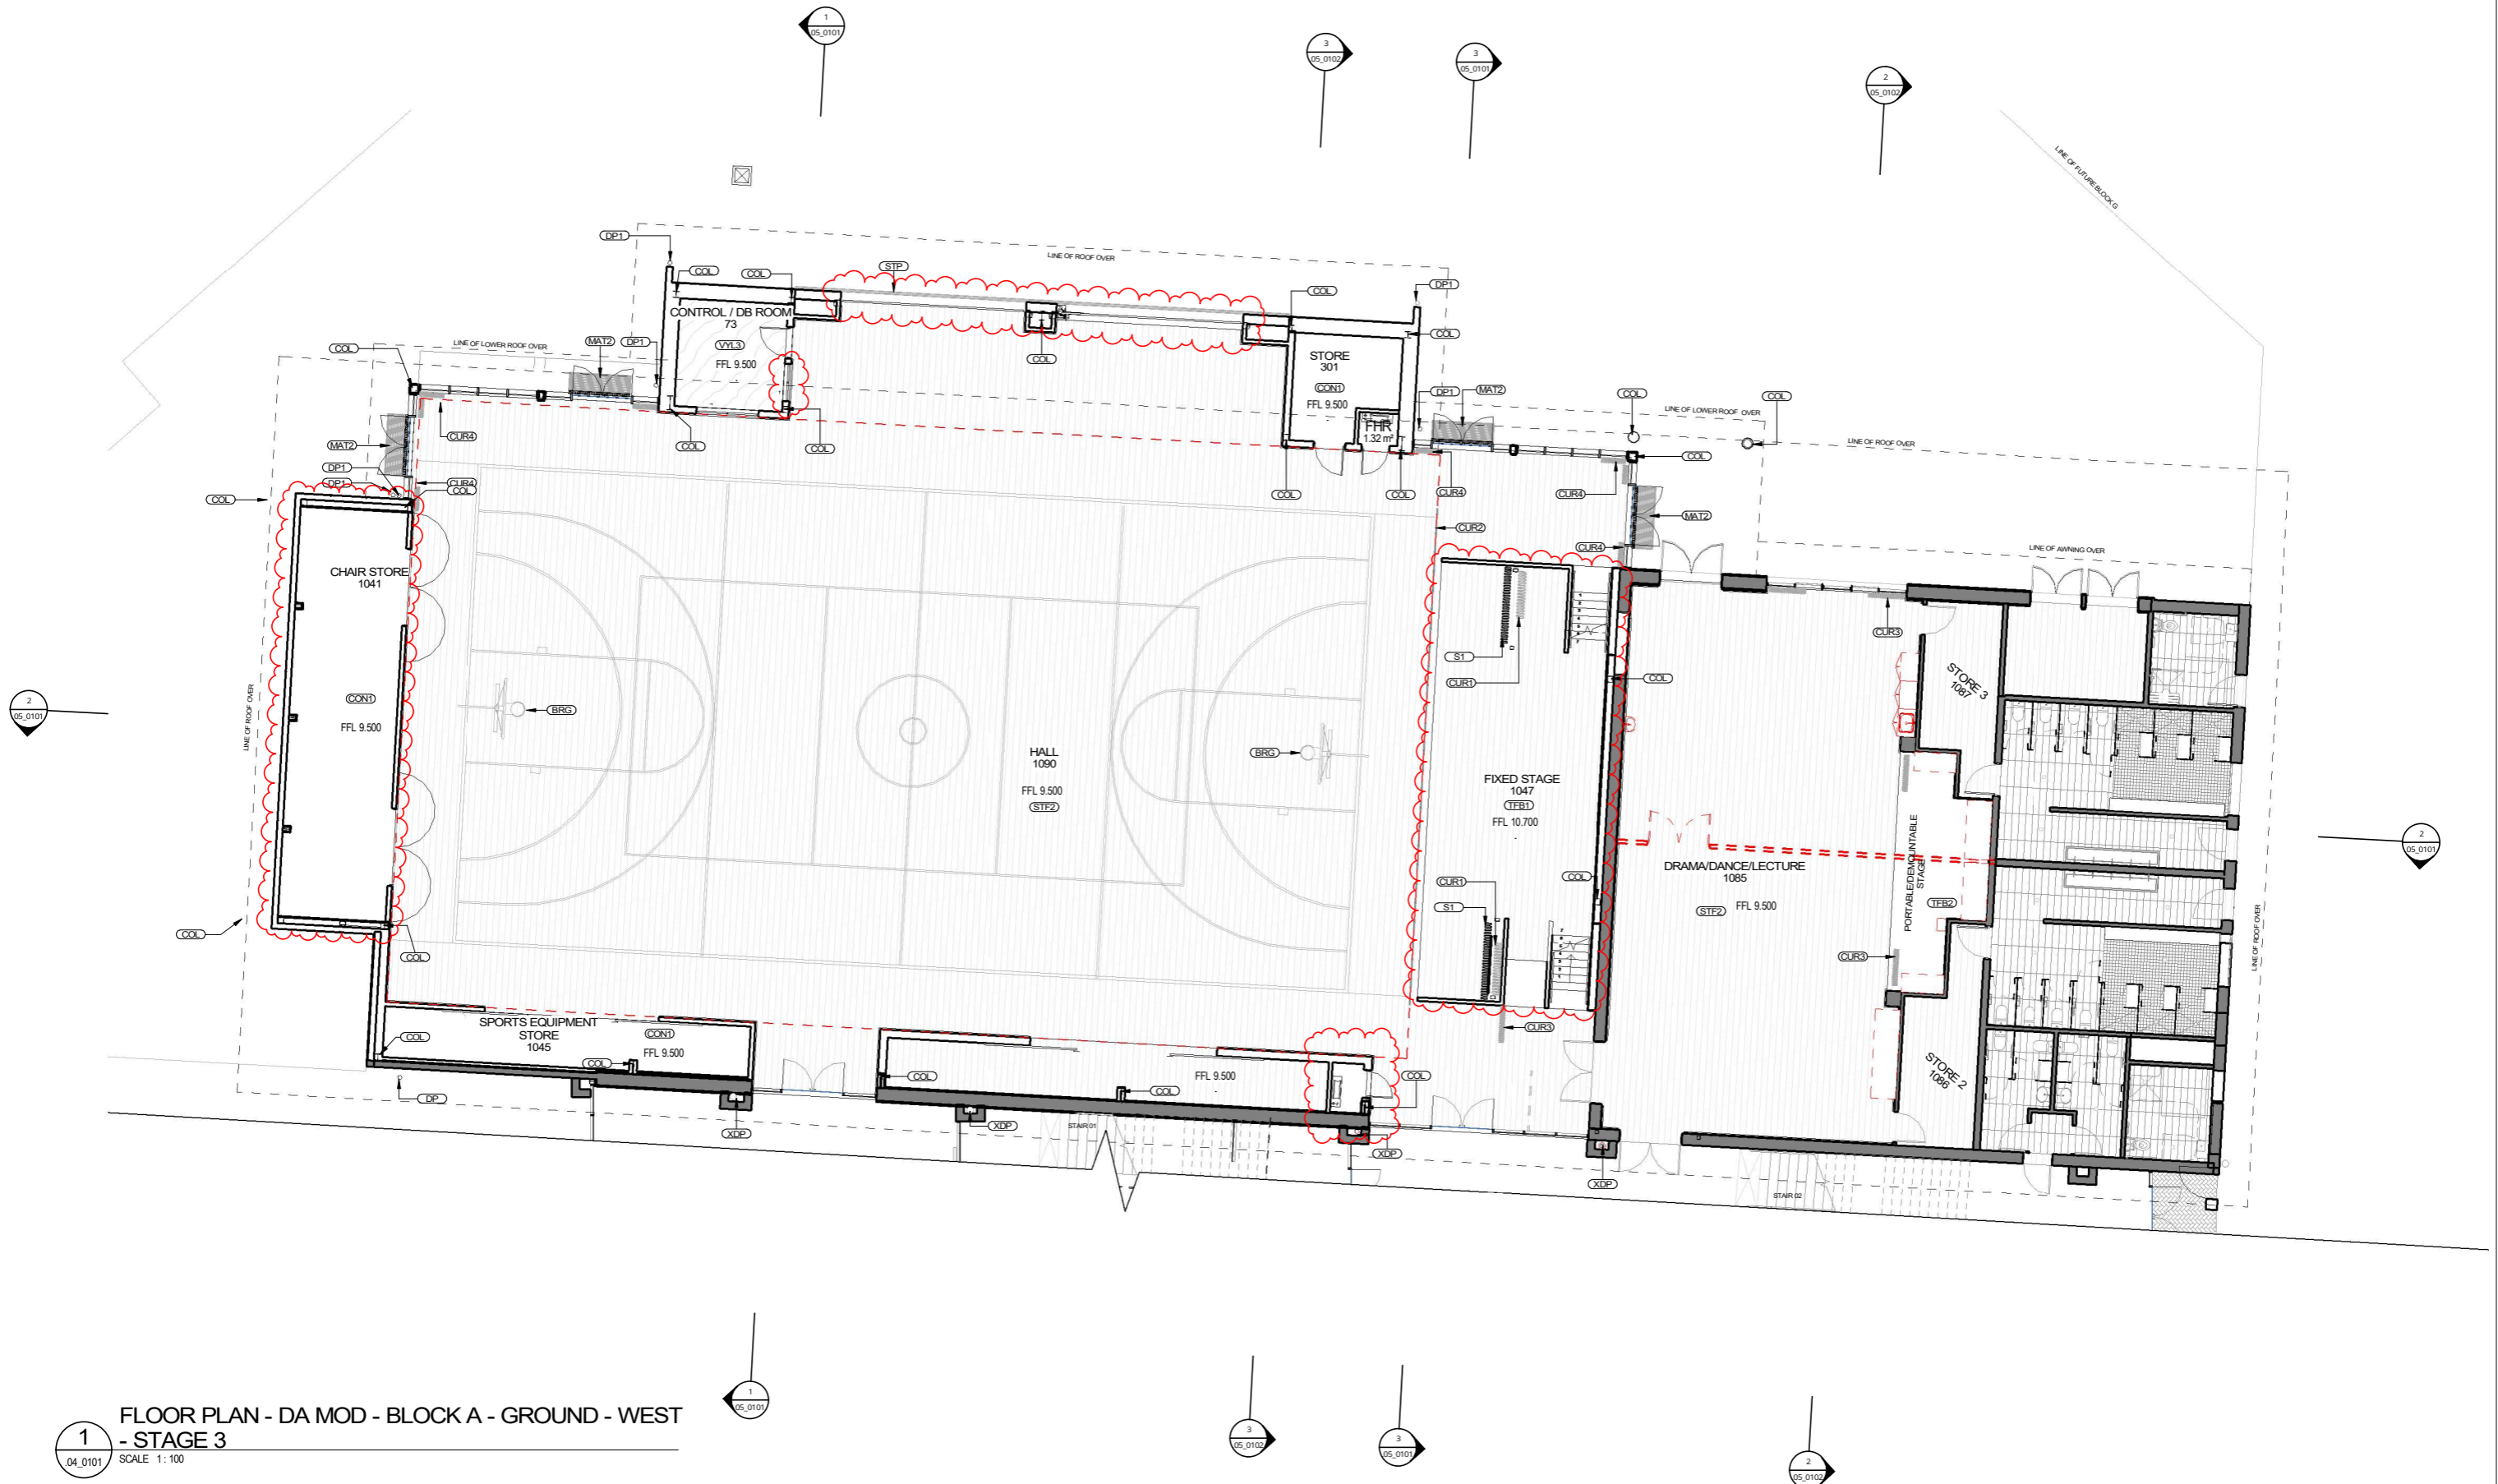

**1**  
**FLOOR PLAN - DA MOD - BLOCK A - GROUND - WEST**  
**- STAGE 3**  
 SCALE 1:100

REV	DATE	DESCRIPTION	BY	CHK
F	21.10.2021	FOR DA MODIFICATION	PG	

DRAWINGS COLOUR CODED  
 PRINT ALL COPIES IN COLOUR




Phone 02 4926 1078  
 PO Box 607 The Junction NSW 2201  
 www.webberarchitects.com  
 Suite 3, Level 1, 426 Hunter Street Newcastle NSW 2300  
 newcastle@webberarchitects.com  
 Suite 206, 8 Clarke Street Crows Nest NSW 2066  
 sydney@webberarchitects.com

ISSUED  
**FOR DA APPROVAL**  
 SHEET NUMBER: 2804 / 03\_0102 /

**DA MOD FLOOR PLAN - BLOCK A - GROUND 02**  
**HIGH SCHOOL - BLOCK A - ADMINISTRATION**  
 CATHERINE McAULEY CATHOLIC COLLEGE  
 507 MEDOWIE ROAD, MEDOWIE, NSW  
 COMMENCEMENT DATE: 01.05.2017



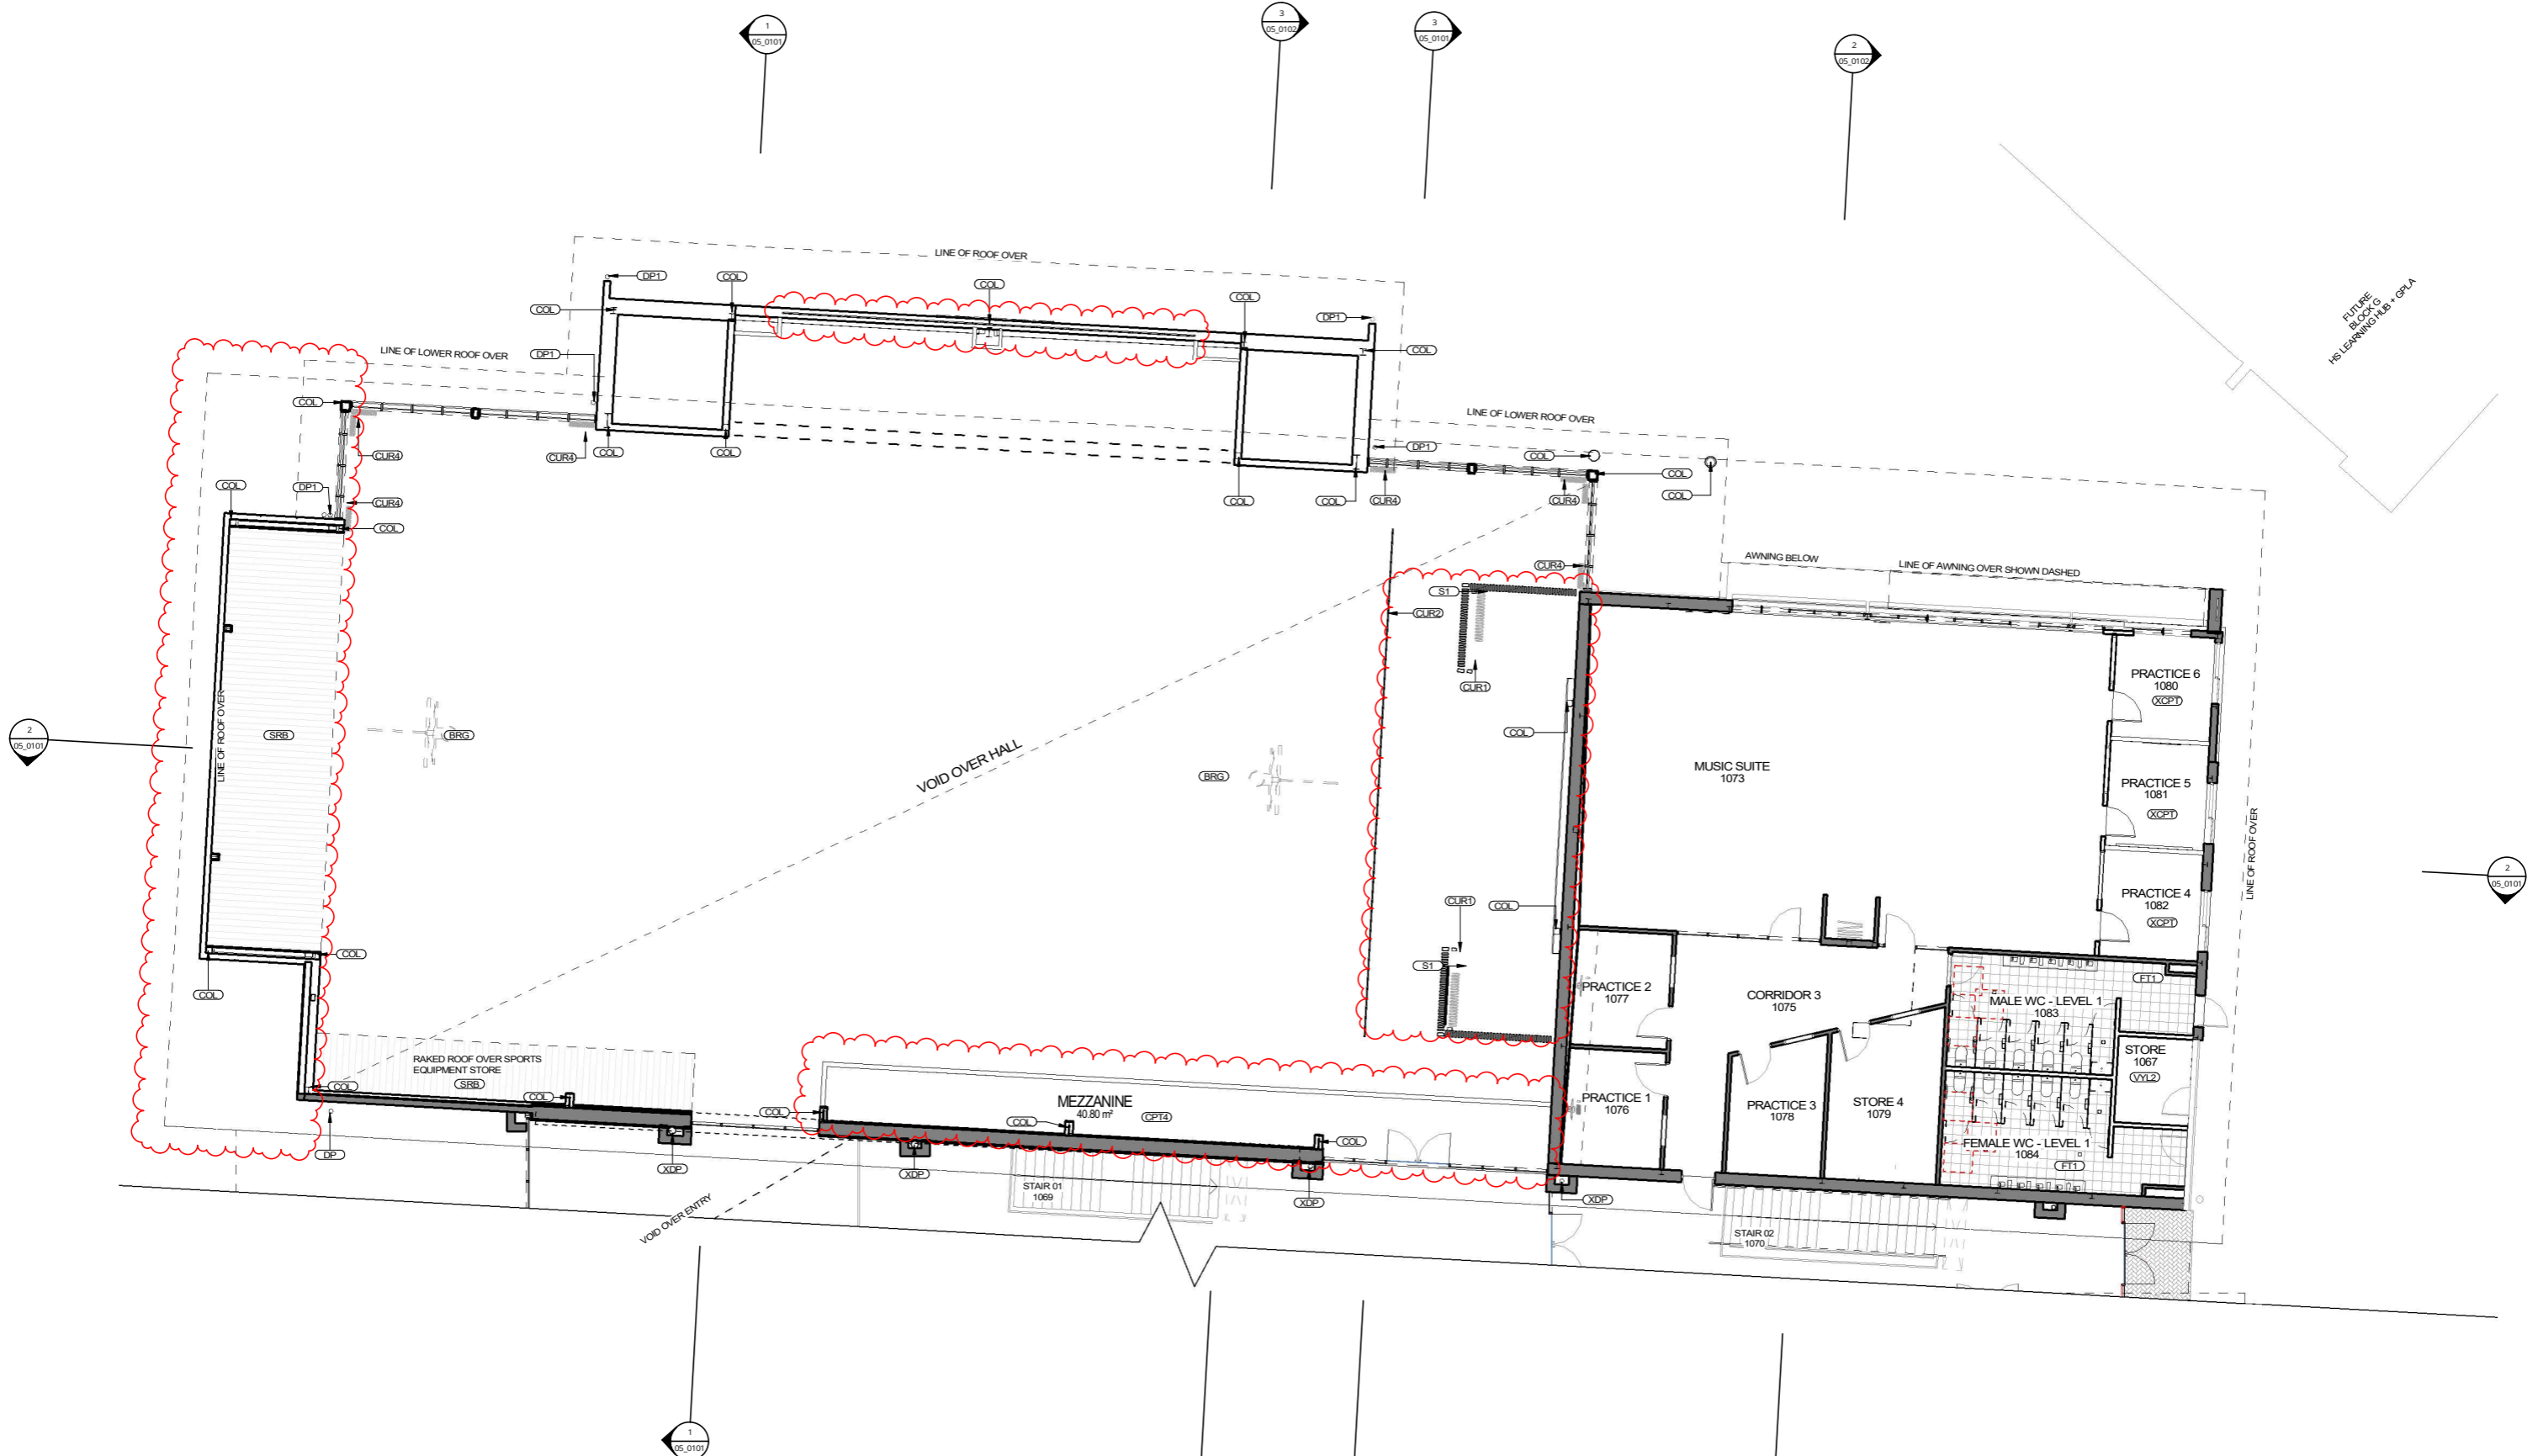

**1**  
**FLOOR PLAN - DA MOD - BLOCK A - LEVEL 1 - WEST - STAGE 3**  
 .04\_0101 SCALE 1:100

REV	DATE	DESCRIPTION	BY	CHK
2	21.10.2021	FOR DA MODIFICATION	PG	

DRAWINGS COLOUR CODED  
 PRINT ALL COPIES IN COLOUR






**webber**

Phone 02 4926 1078  
 PO Box 617 The Junction NSW 2291  
 www.webberarchitects.com  
 Suite 3, Level 1, 426 Hunter Street Newcastle NSW 2300  
 newcastle@webberarchitects.com  
 Suite 206, 8 Clarke Street Crowns Nest NSW 2305  
 sydney@webberarchitects.com  
 www.webberarchitects.com

ISSUED  
**FOR DA APPROVAL**  
 SHEET NUMBER: 2804 / 03\_0104 /

**DA MOD FLOOR PLAN - BLOCK A - LEVEL 1 - 01**  
**HIGH SCHOOL - BLOCK A - ADMINISTRATION**  
 CATHERINE MCAULEY CATHOLIC COLLEGE  
 507 MEDOWIE ROAD, MEDOWIE, NSW  
 COMMENCEMENT DATE: 01.05.2017

  

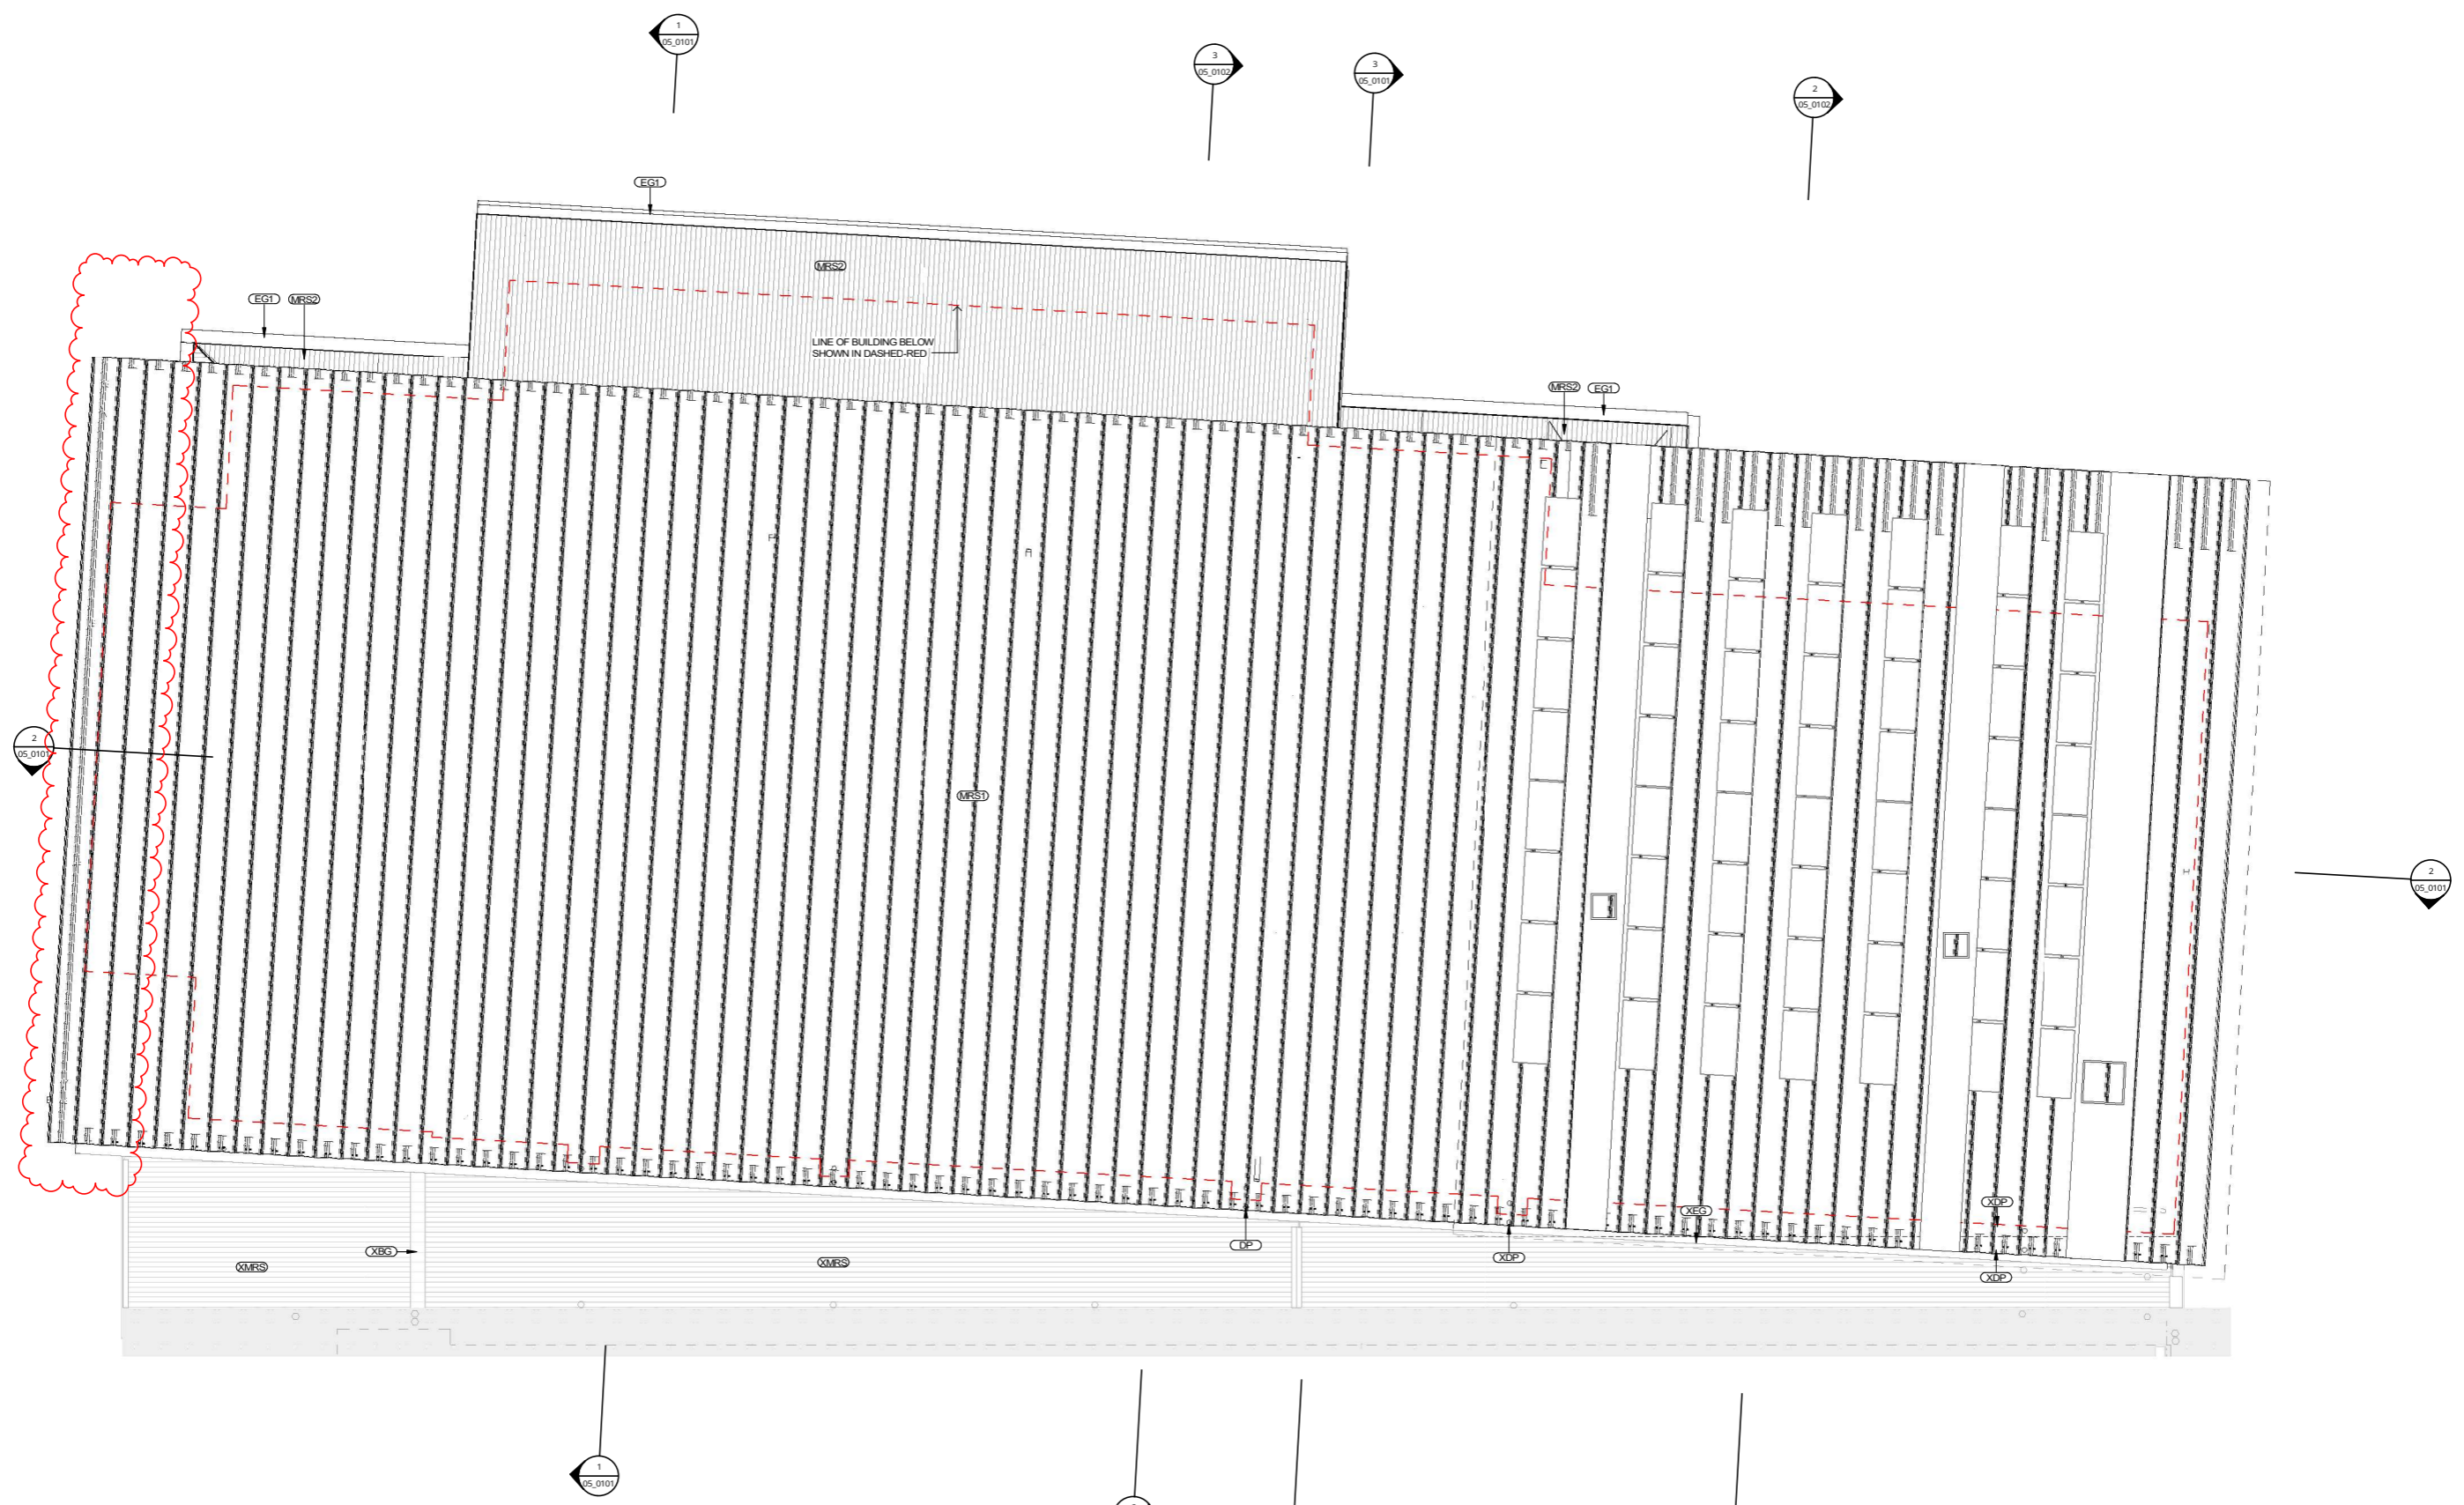

**1**  
05\_0102

**ROOF PLAN - DA MOD - BLOCK A - 01 - WEST -  
STAGE 3**

SCALE 1:100

REV	DATE	DESCRIPTION	BY	CHK
F	21.10.2021	FOR DA MODIFICATION	PG	

DRAWINGS COLOUR CODED  
PRINT ALL COPIES IN COLOUR






**webber**

Phone 02 4926 1078  
PO Box 607 The Junction NSW 2201  
www.webberarchitects.com  
Suite 3, Level 1, 426 Hunter Street Newcastle NSW 2300  
newcastle@webberarchitects.com  
Suite 206, 8 Clarke Street Crows Nest NSW 2066  
sydney@webberarchitects.com

ISSUED  
**FOR DA APPROVAL**  
SHEET NUMBER: 2804 / 03\_0111 /

**DA MOD - ROOF PLAN - BLOCK A**  
**HIGH SCHOOL - BLOCK A - ADMINISTRATION**  
CATHERINE MCAULEY CATHOLIC COLLEGE  
507 MEDOWIE ROAD, MEDOWIE, NSW  
COMMENCEMENT DATE: 01.05.2017

  

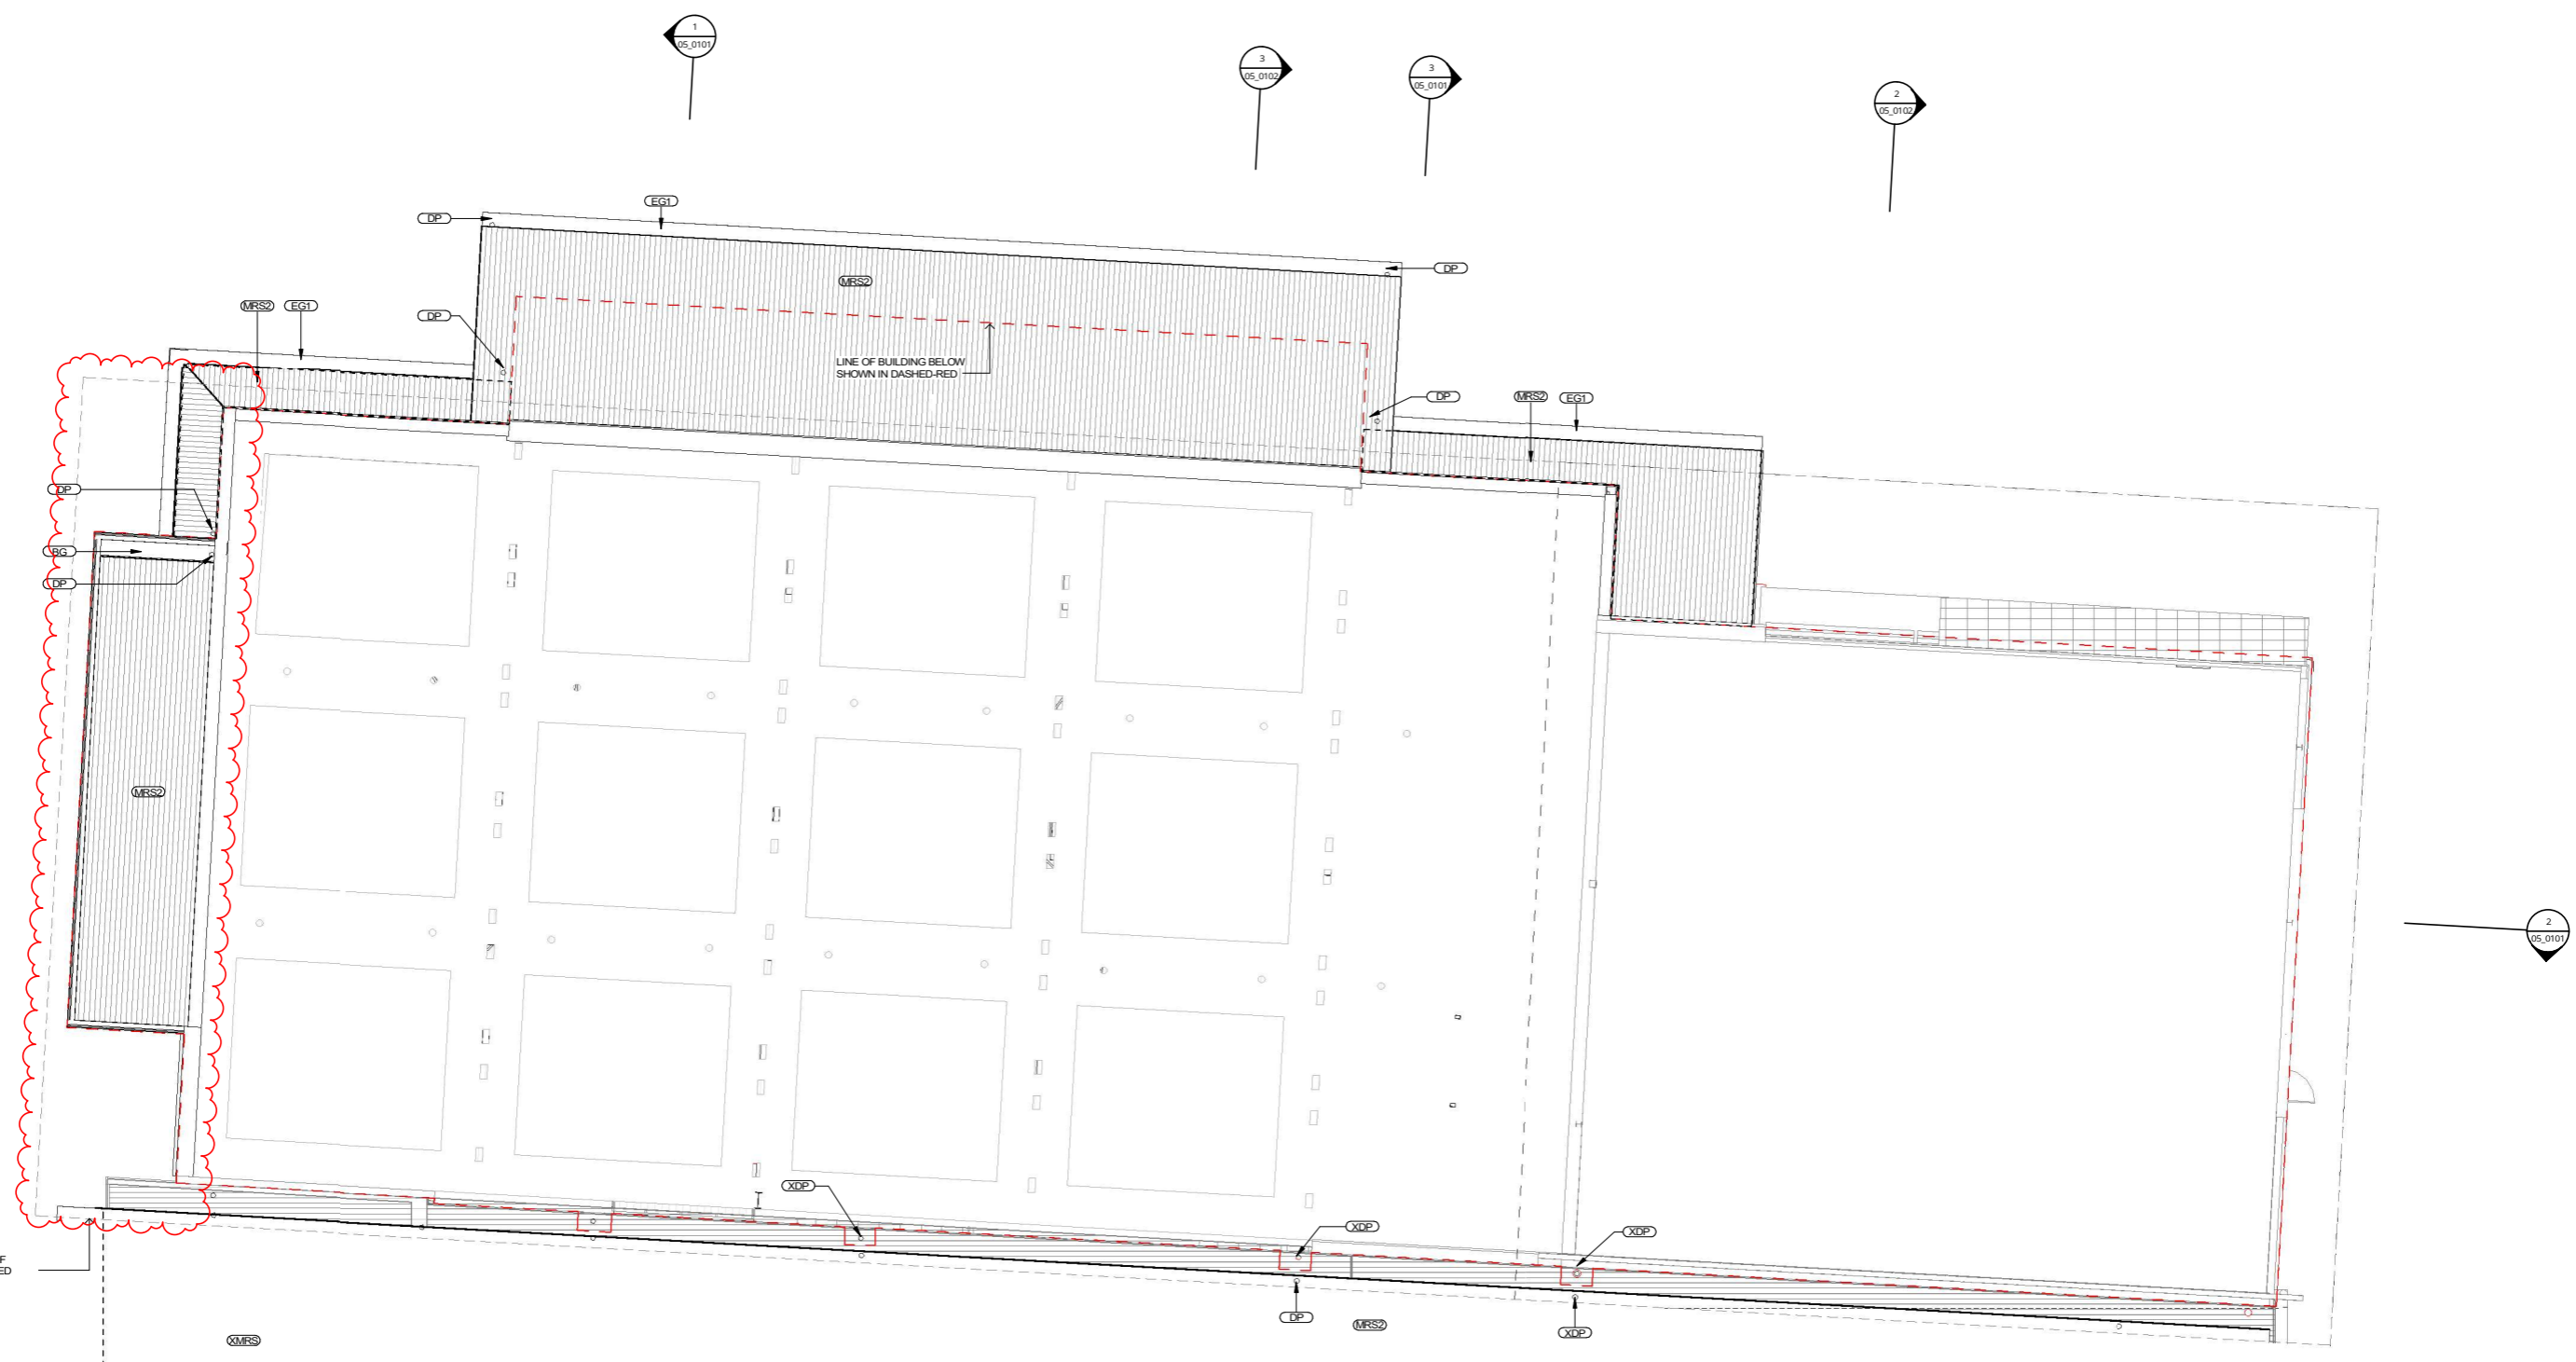

1 LOWER ROOF PLAN - DA MOD - BLOCK A - 01 - WEST - STAGE 3  
 05\_0102 SCALE 1:100

REV	DATE	DESCRIPTION	BY	CHK
F	21.10.2021	FOR DA MODIFICATION	PG	

DRAWINGS COLOUR CODED  
 PRINT ALL COPIES IN COLOUR






webber

Phone 02 4926 1078  
 PO Box 607 The Junction NSW 2201  
 www.webberarchitects.com  
 Suite 3, Level 1, 428 Hunter Street Newcastle NSW 2300  
 newcastle@webberarchitects.com  
 Suite 206, 8 Clarke Street Crosses West NSW 2065  
 sydney@webberarchitects.com

ISSUED FOR DA APPROVAL  
 SHEET NUMBER: 2804 / 03\_0112 /

DA MOD ROOF PLAN - BLOCK A - LOWER  
 HIGH SCHOOL - BLOCK A - ADMINISTRATION  
 CATHERINE MCAULEY CATHOLIC COLLEGE  
 507 MEDOWIE ROAD, MEDOWIE, NSW  
 COMMENCEMENT DATE: 01.05.2017

  


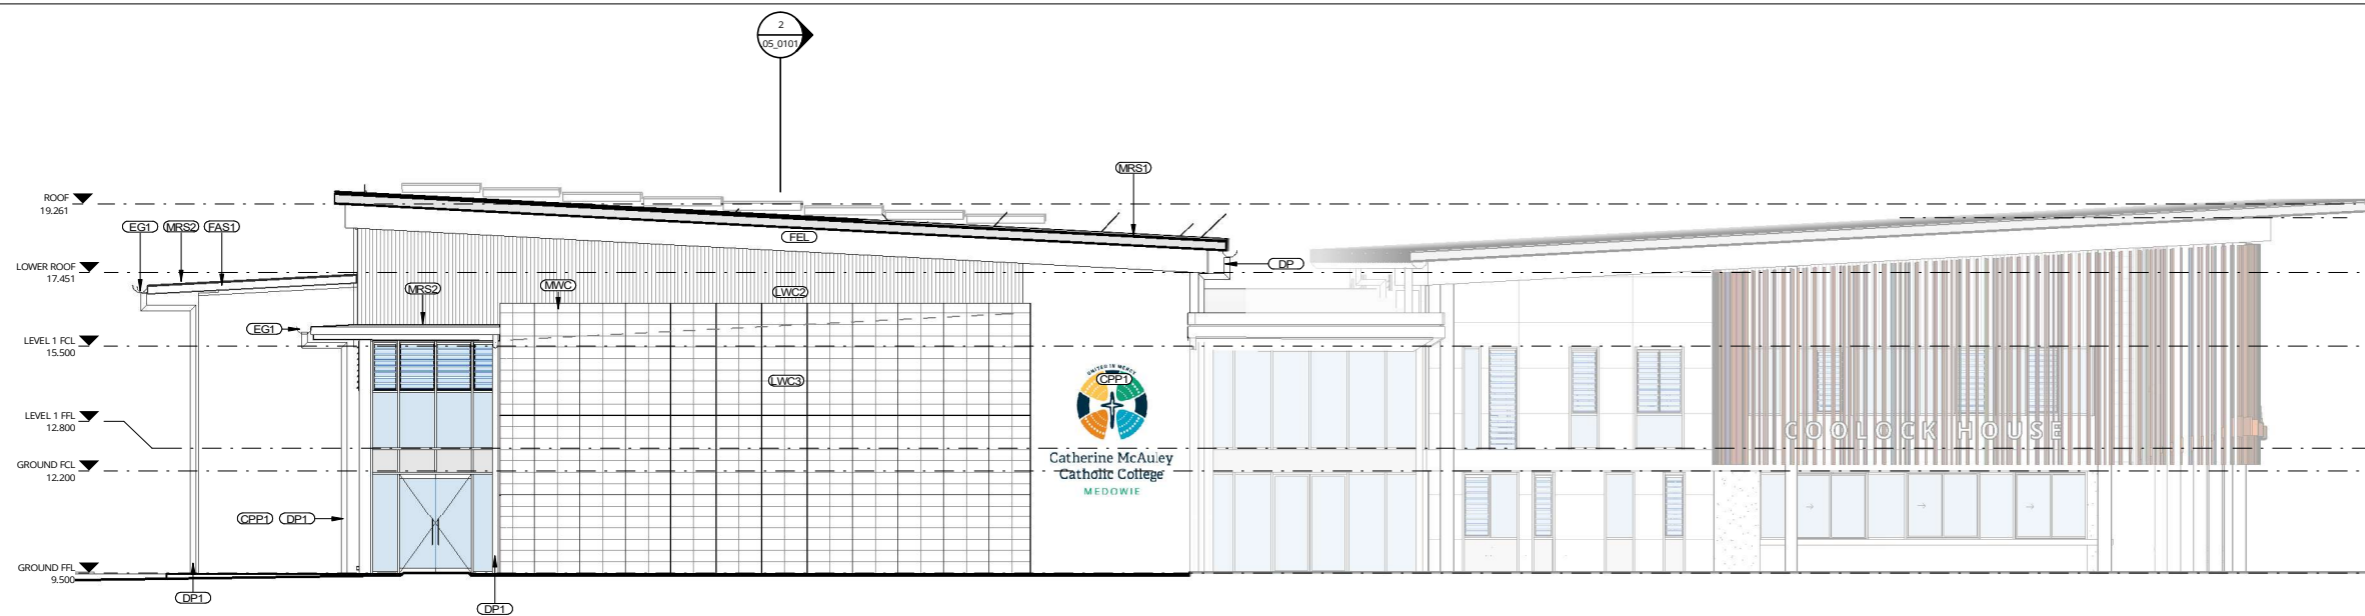

**1** DA MOD\_ELEVATION 01 - STAGE 3  
03\_0101 SCALE 1:100



**2** DA MOD\_ELEVATION 02 - STAGE 3  
03\_0101 SCALE 1:100

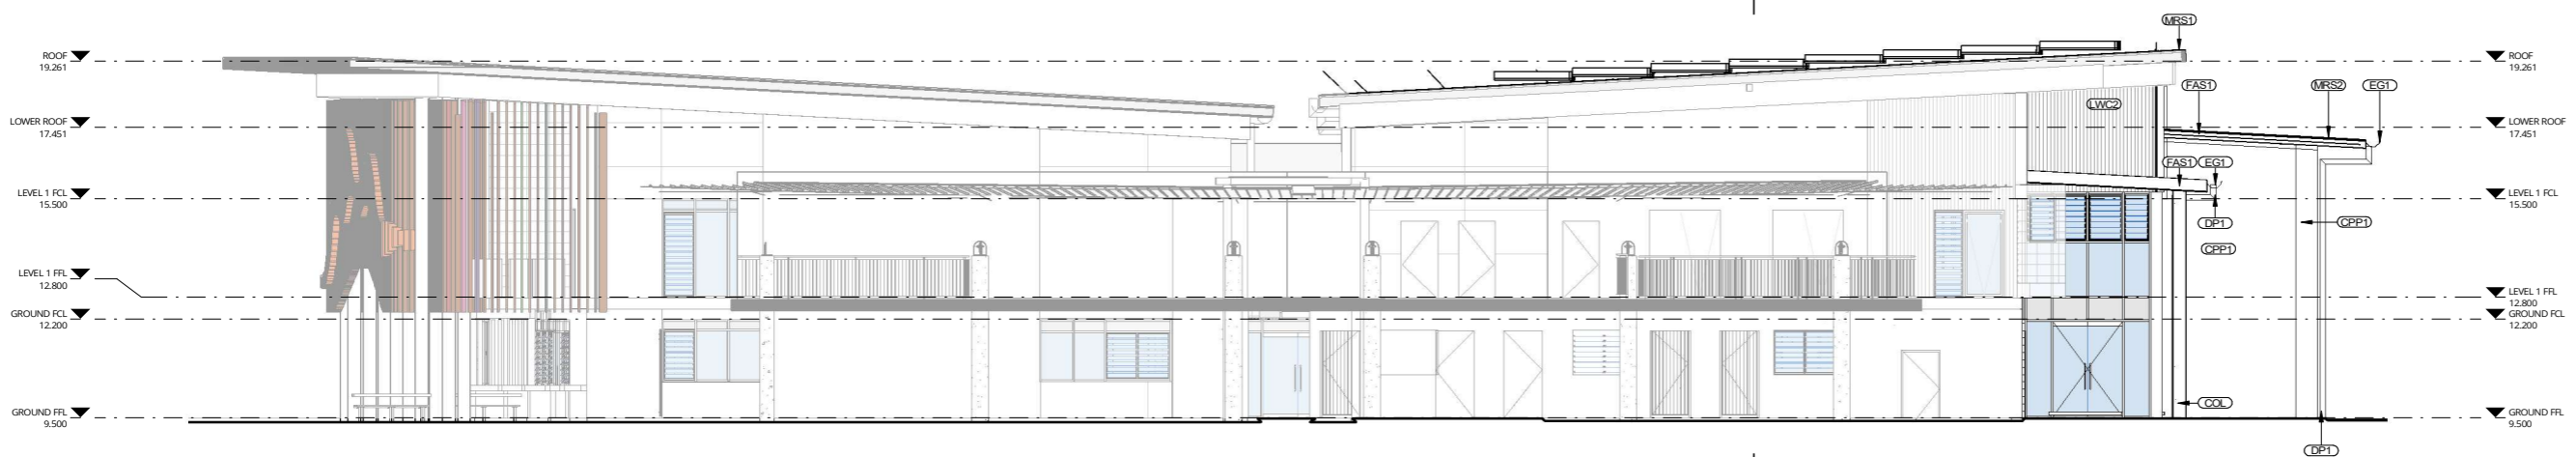

**3** DA MOD\_ELEVATION 03 - STAGE 3  
03\_0101 SCALE 1:100

REV	DATE	DESCRIPTION	BY	CHK
1	21.10.2021	FOR DA MODIFICATION	PG	

DRAWINGS COLOUR CODED  
PRINT ALL COPIES IN COLOUR





**webber**

Phone 02 4926 1078  
PO Box 607 The Junction NSW 2201  
www.webberarchitects.com  
Suite 3, Level 1, 426 Hunter Street Newcastle NSW 2300  
newcastle@webberarchitects.com  
Suite 206, 8 Clarke Street Crosses Nest NSW 2006  
sydney@webberarchitects.com


ISSUED FOR DA APPROVAL

DA MOD\_ELEVATIONS - BLOCK A - 01  
HIGH SCHOOL - BLOCK A - ADMINISTRATION  
CATHERINE McAULEY CATHOLIC COLLEGE  
507 MEDOWIE ROAD, MEDOWIE, NSW  
COMMENCEMENT DATE: 01.05.2017

 

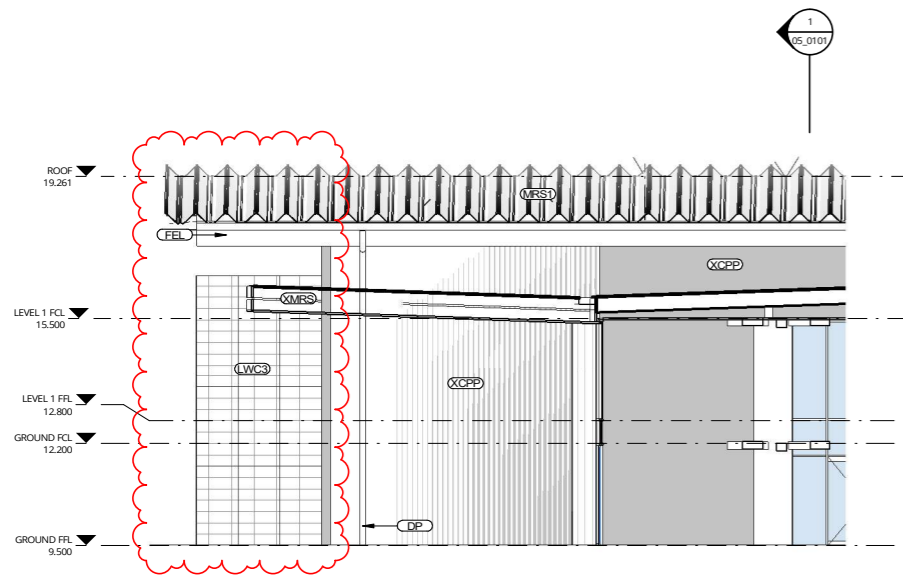

1 DA MOD ELEVATION 02 - STAGE 3  
03\_0101 SCALE 1:100

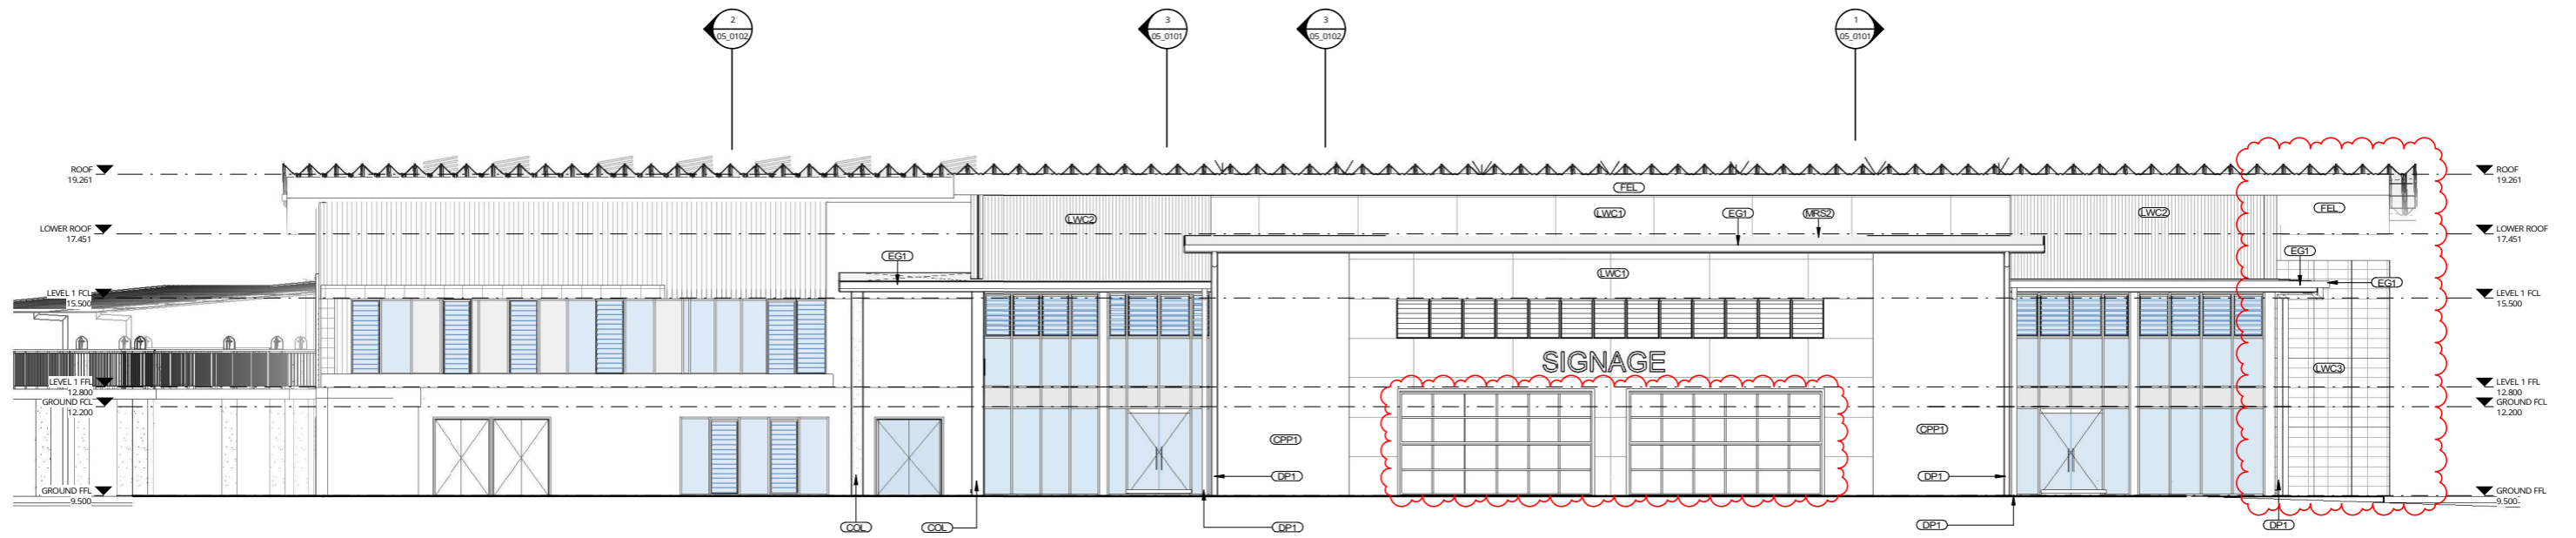

2 DA MOD ELEVATION 04 - STAGE 3  
03\_0101 SCALE 1:100

REV	DATE	DESCRIPTION	BY	CHK
1	21.10.2021	FOR DA MODIFICATION	PG	

DRAWINGS COLOUR CODED  
PRINT ALL COPIES IN COLOUR




webber

Phone 02 4926 1078  
PO Box 607 The Junction NSW 2201  
www.webberarchitects.com  
Suite 3, Level 1, 426 Hunter Street Newcastle NSW 2300  
newcastle@webberarchitects.com  
Suite 206, 8 Clarke Street Crosses Nest NSW 2006  
sydney@webberarchitects.com


ISSUED  
FOR DA APPROVAL

DA MOD ELEVATIONS - BLOCK A - 02  
HIGH SCHOOL - BLOCK A - ADMINISTRATION  
CATHERINE McAULEY CATHOLIC COLLEGE  
507 MEDOWIE ROAD, MEDOWIE, NSW


COMMENCEMENT DATE: 01.05.2017

 


SHEET NUMBER: 2804 / 04 0102 /

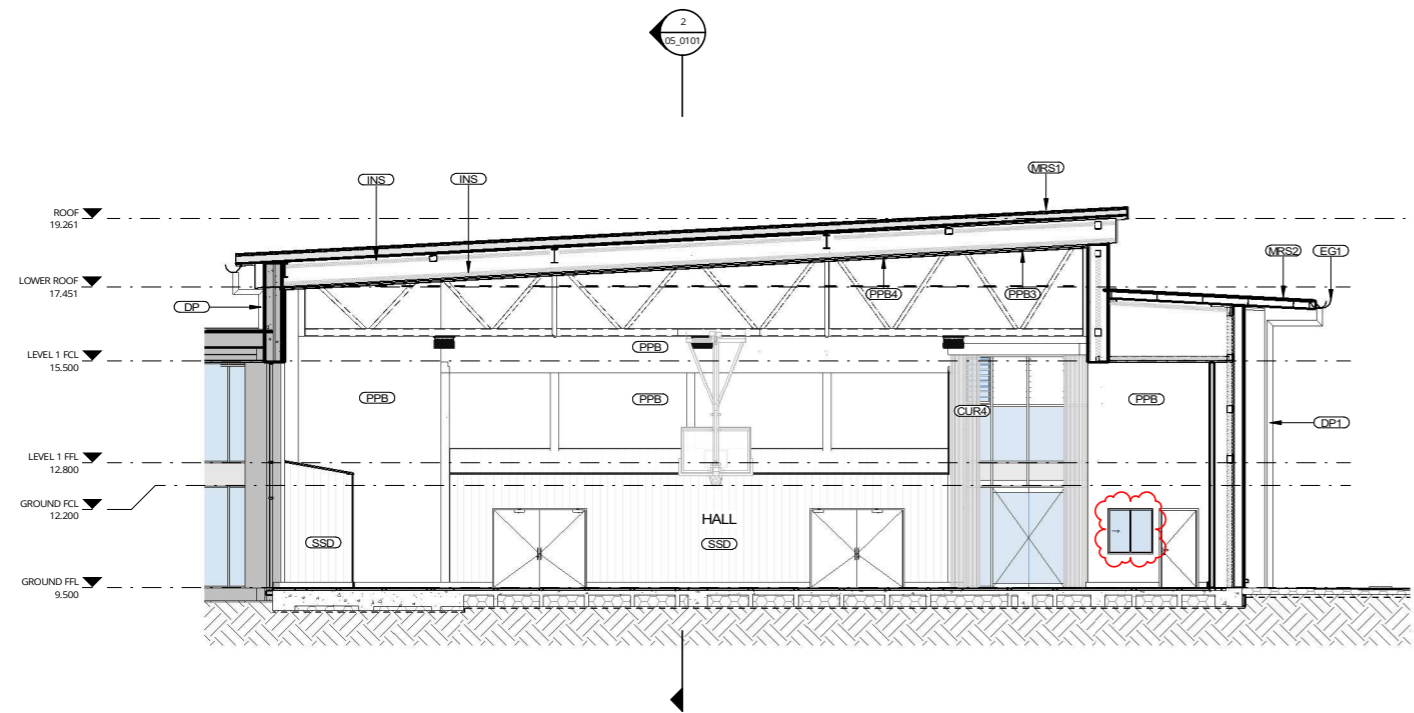

**1** DA MOD\_SECTION 01 - STAGE 3  
 03\_0102 SCALE 1:100

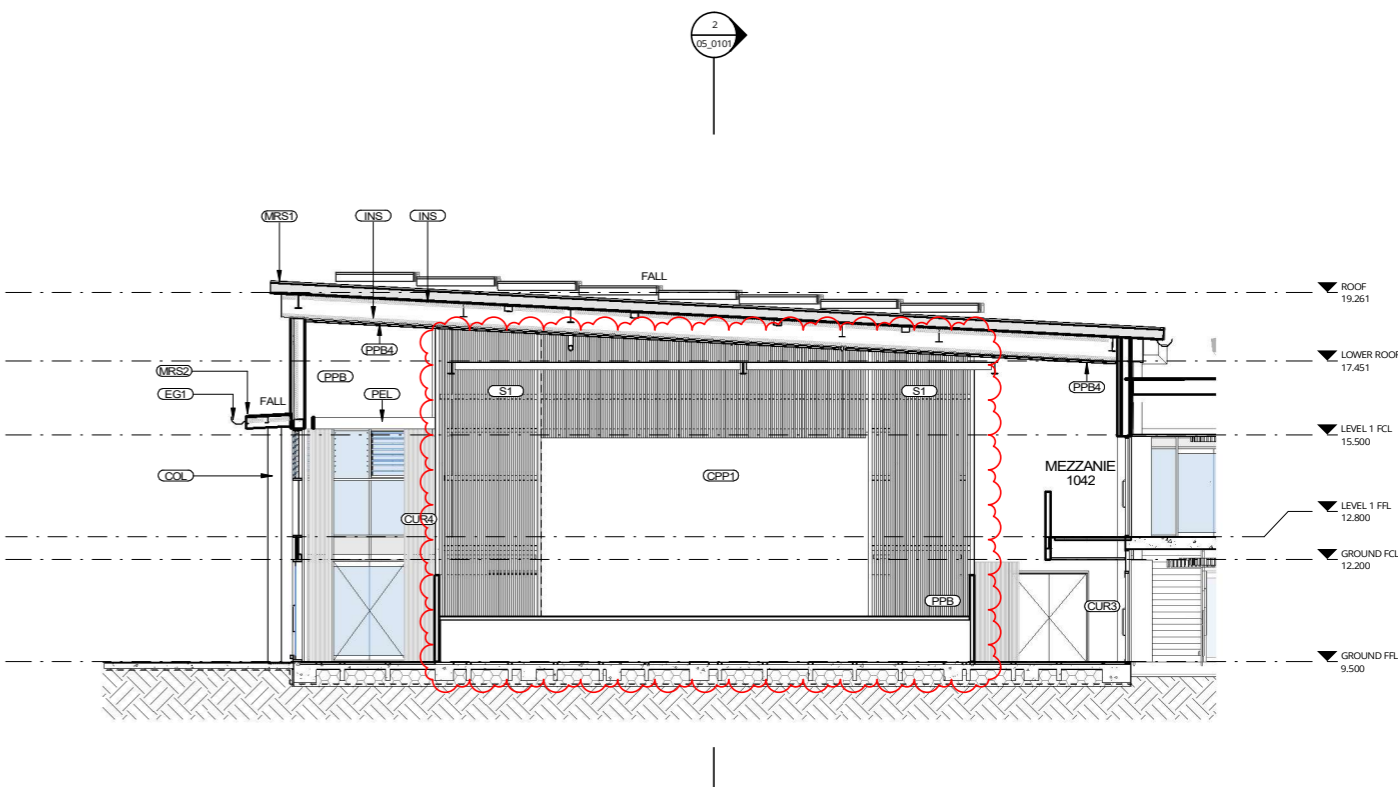

**3** DA MOD\_SECTION 03 - STAGE 3  
 03\_0102 SCALE 1:100

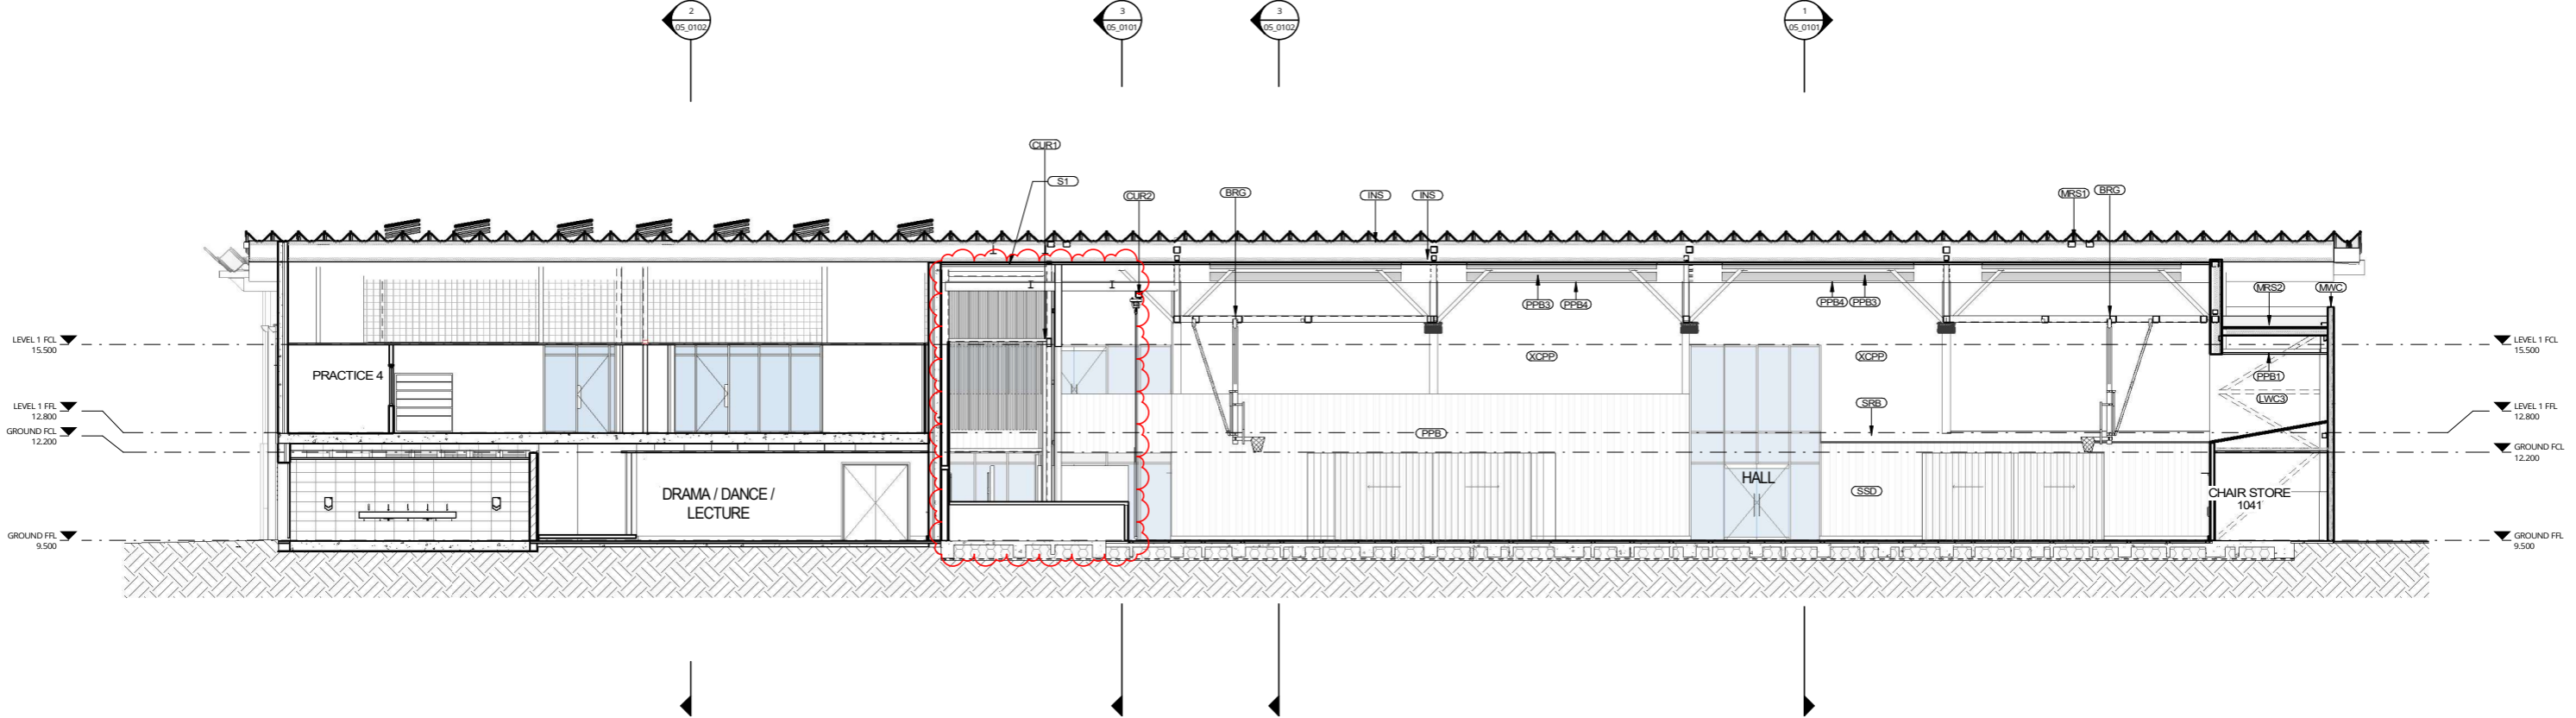

**2** DA MOD\_SECTION 02 - STAGE 3  
 03\_0102 SCALE 1:100

REV	DATE	DESCRIPTION	BY	CHK
F	21.10.2021	FOR DA MODIFICATION	PG	


DRAWINGS COLOUR CODED  
 PRINT ALL COPIES IN COLOUR




Phone 02 4926 1078  
 PO Box 607 The Junction NSW 2201  
 www.webberarchitects.com  
 Suite 3, Level 1, 428 Hunter Street Newcastle NSW 2300  
 newcastle@webberarchitects.com  
 Suite 206, 8 Clarke Street Crows Nest NSW 2065  
 sydney@webberarchitects.com


ISSUED  
**FOR DA APPROVAL**  
 SHEET NUMBER: 2804 / 05\_0101 /

DA MOD SECTIONS - BLOCK A - 01  
**HIGH SCHOOL - BLOCK A - ADMINISTRATION**  
 CATHERINE McAULEY CATHOLIC COLLEGE  
 507 MEDOWIE ROAD, MEDOWIE, NSW  
 COMMENCEMENT DATE: 01.05.2017

 


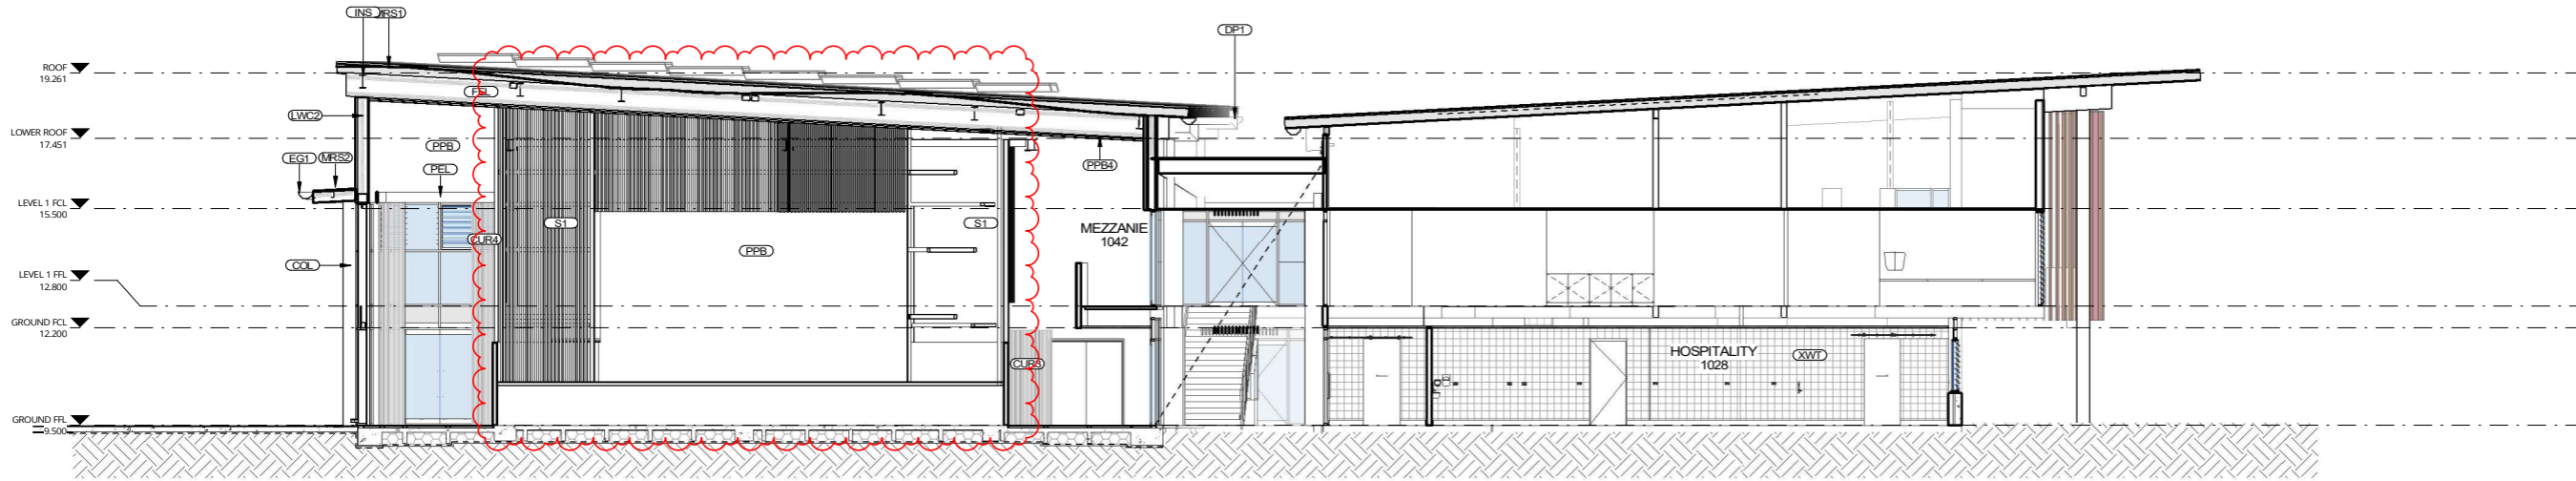

**1** DA MOD\_SECTION 04 - STAGE 3  
 03\_0101 SCALE 1:100

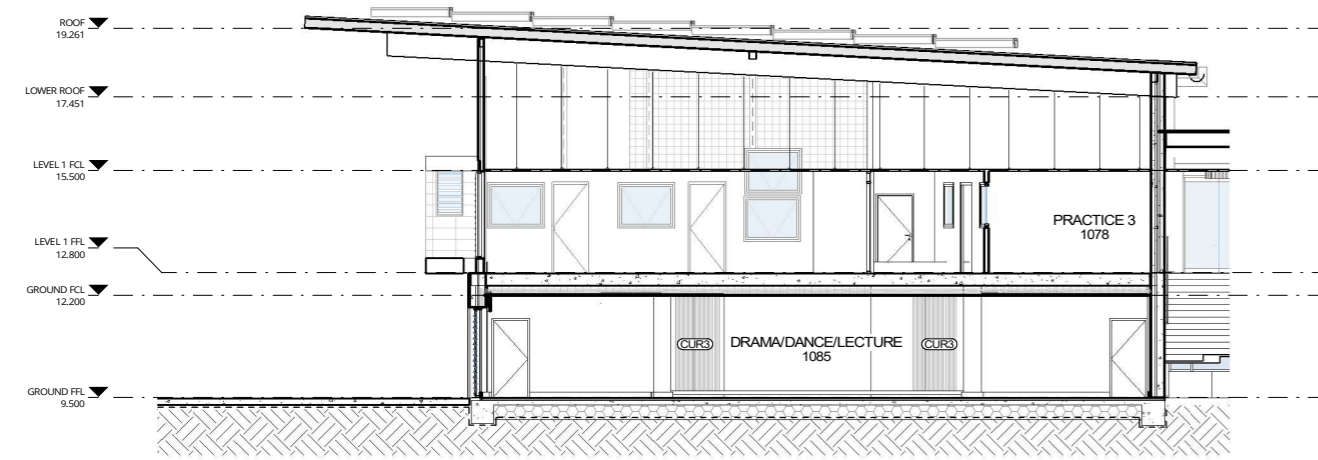

**2** DA MOD\_SECTION 05 - STAGE 3  
 03\_0102 SCALE 1:100

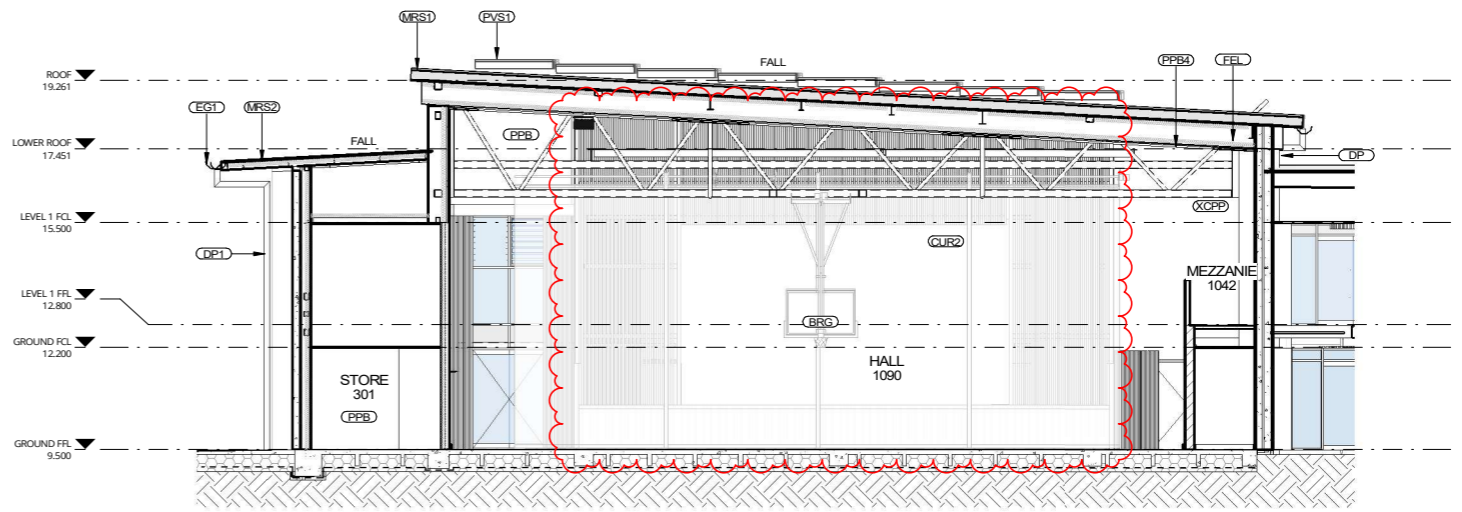

**3** DA MOD\_SECTION 07 - STAGE 03  
 03\_0102 SCALE 1:100

REV	DATE	DESCRIPTION	BY	CHK
E	21.10.2021	FOR DA MODIFICATION	PG	

DRAWINGS COLOUR CODED  
 PRINT ALL COPIES IN COLOUR



Phone 02 4926 1078  
 PO Box 607 The Junction NSW 2201  
 www.webberarchitects.com  
 Suite 3, Level 1, 428 Hunter Street Newcastle NSW 2300  
 newcastle@webberarchitects.com  
 Suite 206, 8 Clarke Street Crows Nest NSW 2065  
 sydney@webberarchitects.com

ISSUED FOR DA APPROVAL  
 SHEET NUMBER: 2804 / 05\_0102 /

DA MOD SECTIONS - BLOCK A - 02  
 HIGH SCHOOL - BLOCK A - ADMINISTRATION  
 CATHERINE MCAULEY CATHOLIC COLLEGE  
 507 MEDOWIE ROAD, MEDOWIE, NSW  
 COMMENCEMENT DATE: 01.05.2017

