


**ABBREVIATIONS - PROJECT SHEETS**

AW1	AWNING - TYPE 1
BS	CONCRETE BENCH SEAT
COL	COLUMN
CON1	CONCRETE - TYPE 1
CON2	CONCRETE - TYPE 2
CPT1	CARPET - TYPE 1
DP1	DOWNPIPE - TYPE 1
PAV1	PAVING - TYPE 1
RD1	RECESSED DOOR MAT
VYL1	VINYL - TYPE 1

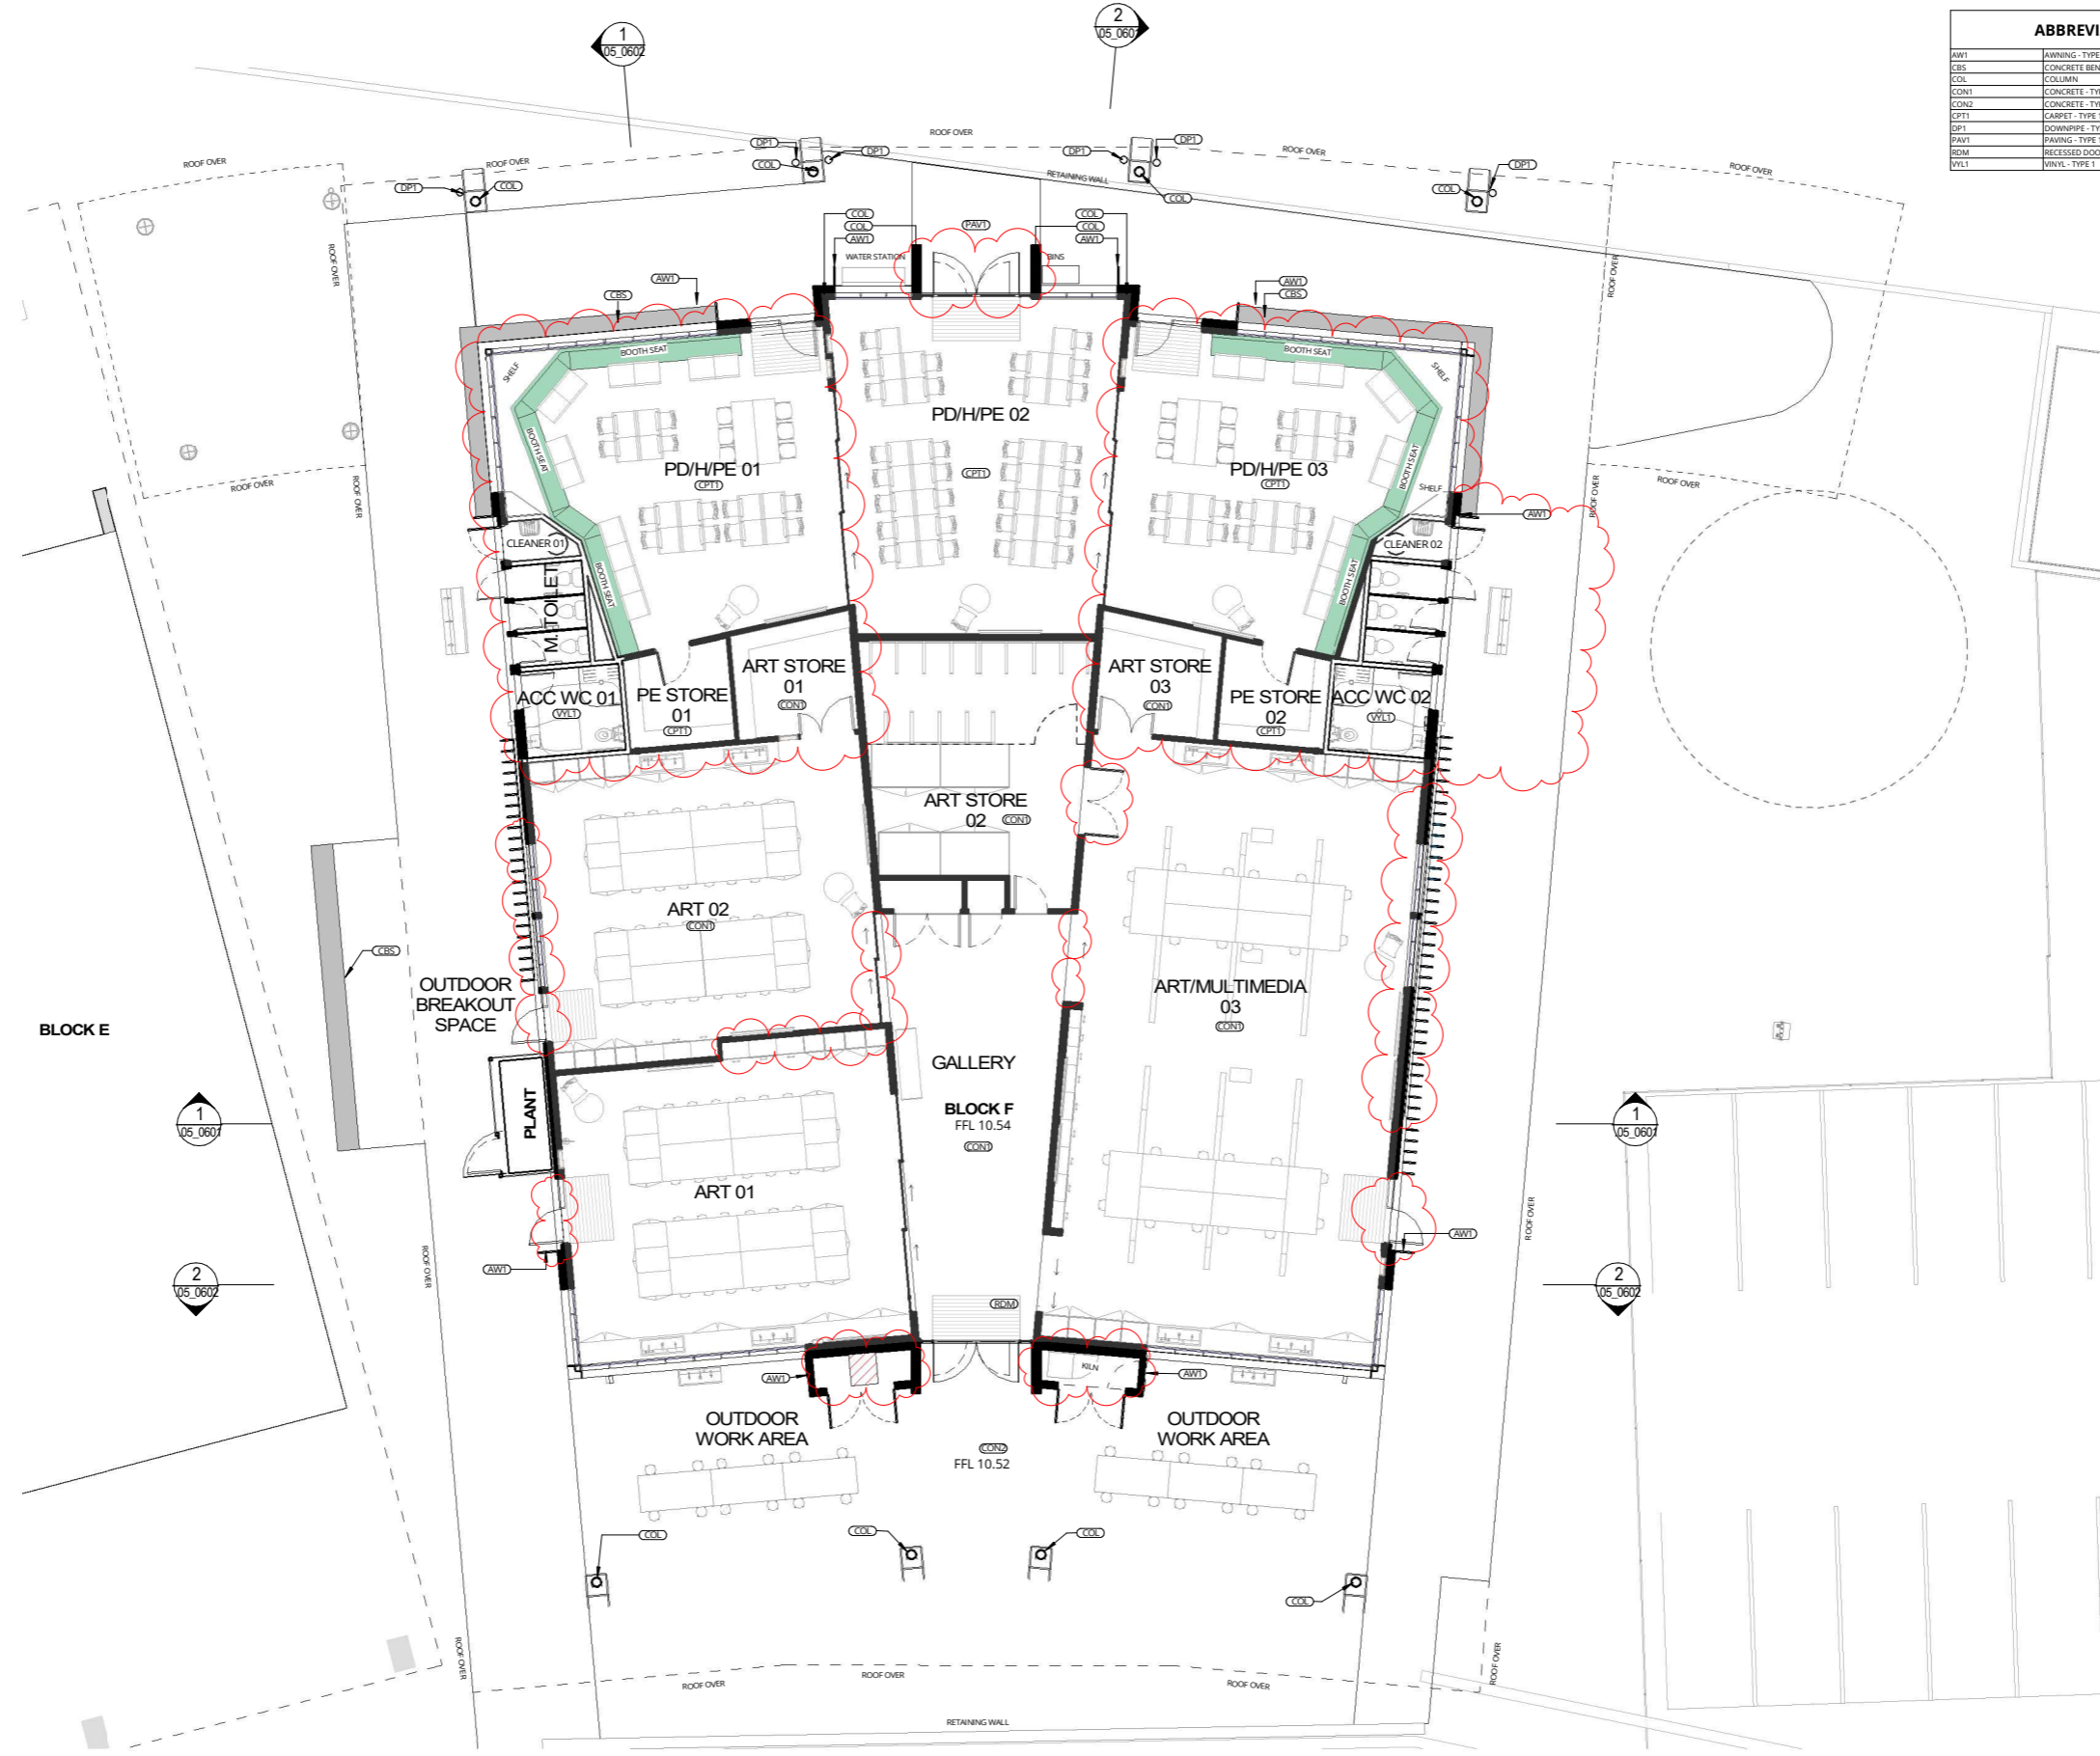

**1**  
04\_0601 DA MOD\_FLOOR PLAN - BLOCK F  
SCALE 1 : 100

REV	DATE	DESCRIPTION	BY	CHK
1	21.10.2021	FOR DA MODIFICATION	PG	

**DRAWINGS COLOUR CODED  
PRINT ALL COPIES IN COLOUR**

BUILDER TO CONFIRM ALL DETAILS, SETOUTS (TRUE BUILDING, ETC),  
FALLS, DIMENSIONS & CONNECTIONS ON SITE PRIOR TO CONSTRUCTION




Phone 02 4926 1078  
PO Box 807 The Junction NSW 2201  
www.webberarchitects.com  
Suite 3, Level 1, 429 Hunter Street Newcastle NSW 2300  
newcastle@webberarchitects.com  
Suite 206, 8 Clarke Street Cross Keys NSW 2066  
sydney@webberarchitects.com

ISSUED  
**FOR DA APPROVAL**  
SHEET NUMBER: **2804 / 03\_0601 /**


**DA MOD\_FLOOR PLAN\_BLOCK F  
HIGH SCHOOL - ART & PD/H/PE**  
507 MEDOWIE ROAD, MEDOWIE, NSW  
STAGE 4  
COMMENCEMENT DATE: JULY 2019  
SCALE 1 : 100



ABBREVIATIONS - PROJECT SHEETS	
AW1	AWNING - TYPE 1
CBS	CONCRETE BENCH SEAT
COL	COLUMN
CP1	CONCRETE PRECAST PANEL - TYPE 1
CP2	CONCRETE PRECAST PANEL - TYPE 2
DP	DOWNPIPE
L1	LIGHT - TYPE 1 TO ELECTRICAL ENGINEERS DETAIL
L2	LIGHT - TYPE 2 TO ELECTRICAL ENGINEERS DETAIL
LW1	LIGHT WEIGHT CLADDING - TYPE 1
PP1	PAINTED PLASTERBOARD - TYPE 1
PV1	PHOTOVOLTAIC SOLAR PANELS - TYPE 1
V1	VENTILATION - TYPE 1 - TO MECHANICAL ENGINEERS DETAIL

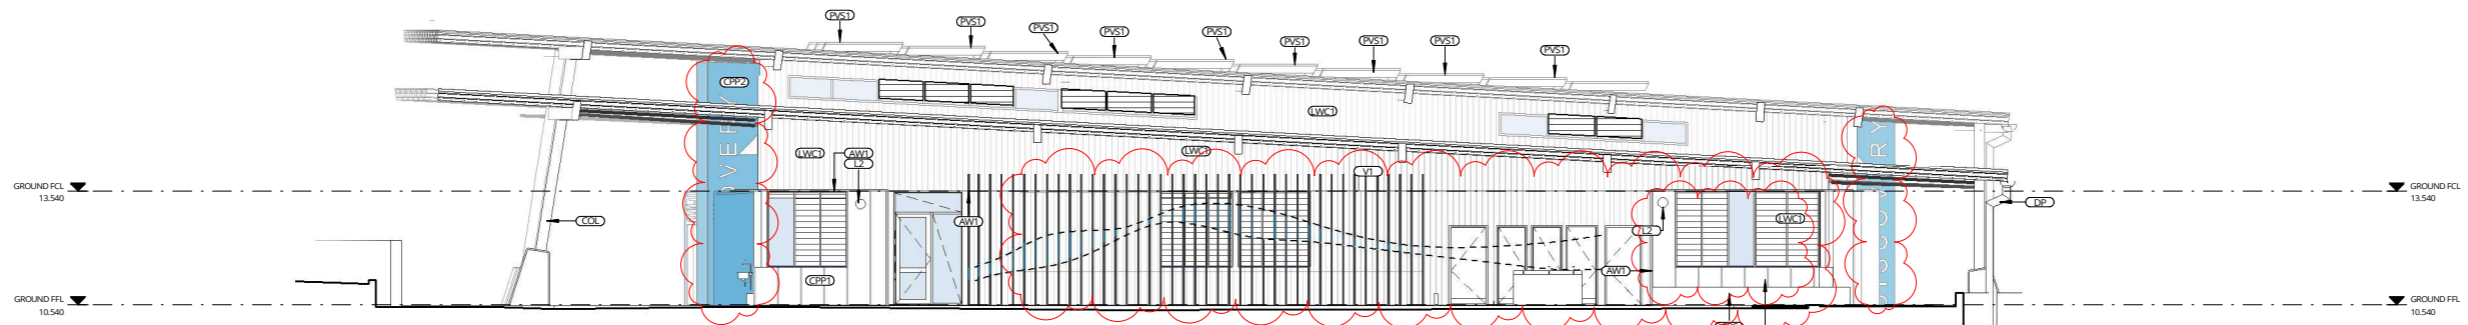

1 DA MOD ELEVATION 1  
SK-03\_50 SCALE 1:100

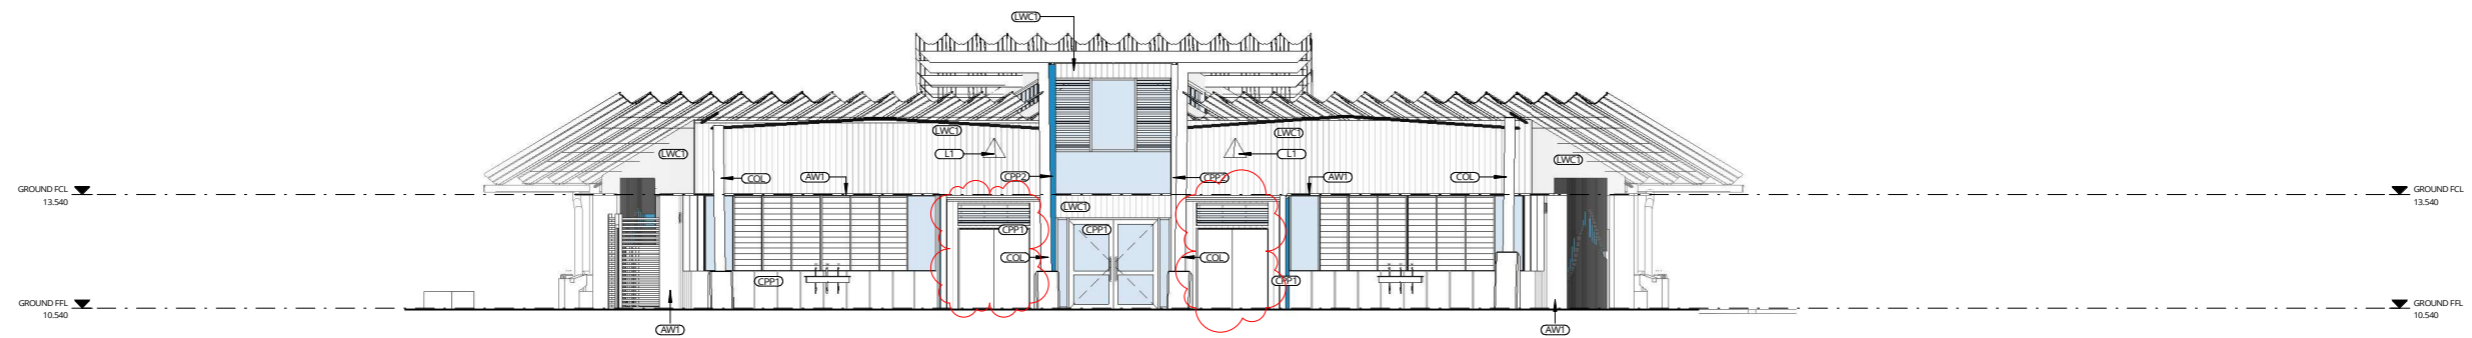

2 DA MOD ELEVATION 2  
SK-03\_50 SCALE 1:100

REV	DATE	DESCRIPTION	BY	CHK
J	21.10.2021	FOR DA MODIFICATION	PG	

**DRAWINGS COLOUR CODED  
PRINT ALL COPIES IN COLOUR**

BUILDER TO CONFIRM ALL DETAILS, SETOUTS (TRAIL BUILDING, ETC),  
FALLS, DIMENSIONS & CONNECTIONS ON SITE PRIOR TO CONSTRUCTION

PRINT DATE: 21/10/2021 9:42:16 AM FILE PATH: E:\Revit\Locat\2544\_Medowie\_High\_School\_Block\_F\_-\_Art\_Fitness\_patrick@WUTQU.net



**webber**

Phone 02 4926 1078  
PO Box 807 The Junction NSW 2201  
www.webberarchitects.com  
Suite 3, Level 1, 428 Hunter Street Newcastle NSW 2300  
newcastle@webberarchitects.com  
Suite 208, 8 Clarke Street Crows Nest NSW 2006  
sydney@webberarchitects.com

ISSUED  
**FOR DA APPROVAL**


**DA MOD ELEVATIONS - SHEET 1\_BLOCK F**  
**HIGH SCHOOL - ART & PD/H/PE**  
507 MEDOWIE ROAD, MEDOWIE, NSW  
STAGE 4  
COMMENCEMENT DATE: JULY 2019

SCALE 1:100


SHEET NUMBER: 2804 / 04\_0601 /

THIS DRAWING AND DESIGN EXPRESSED ARE COPYRIGHT AND REMAIN THE PROPERTY OF WEBBER ARCHITECTS. IN ACCORDANCE WITH THE COMMONWEALTH COPYRIGHT ACT 1968 THIS DRAWING AND DESIGN IN WHOLE OR PART MAY NOT BE USED UNLESS LICENCED BY WEBBER ARCHITECTS. VERIFY ALL DIMENSIONS AND FALLS ON SITE BEFORE CONSTRUCTION AND DO NOT SCALE FROM DRAWING.

ABBREVIATIONS - PROJECT SHEETS	
AW1	AWNING - TYPE 1
CBS	CONCRETE BENCH SEAT
COL	COLUMN
CP1	CONCRETE PRECAST PANEL - TYPE 1
CP2	CONCRETE PRECAST PANEL - TYPE 2
DP1	DOWNPIPE - TYPE 1
L2	LIGHT - TYPE 2 TO ELECTRICAL ENGINEERS DETAIL
LWC1	LIGHT WEIGHT CLADDING - TYPE 1
PPB1	PAINTED PLASTERBOARD - TYPE 1
PVS1	PHOTOVOLTAIC SOLAR PANELS - TYPE 1

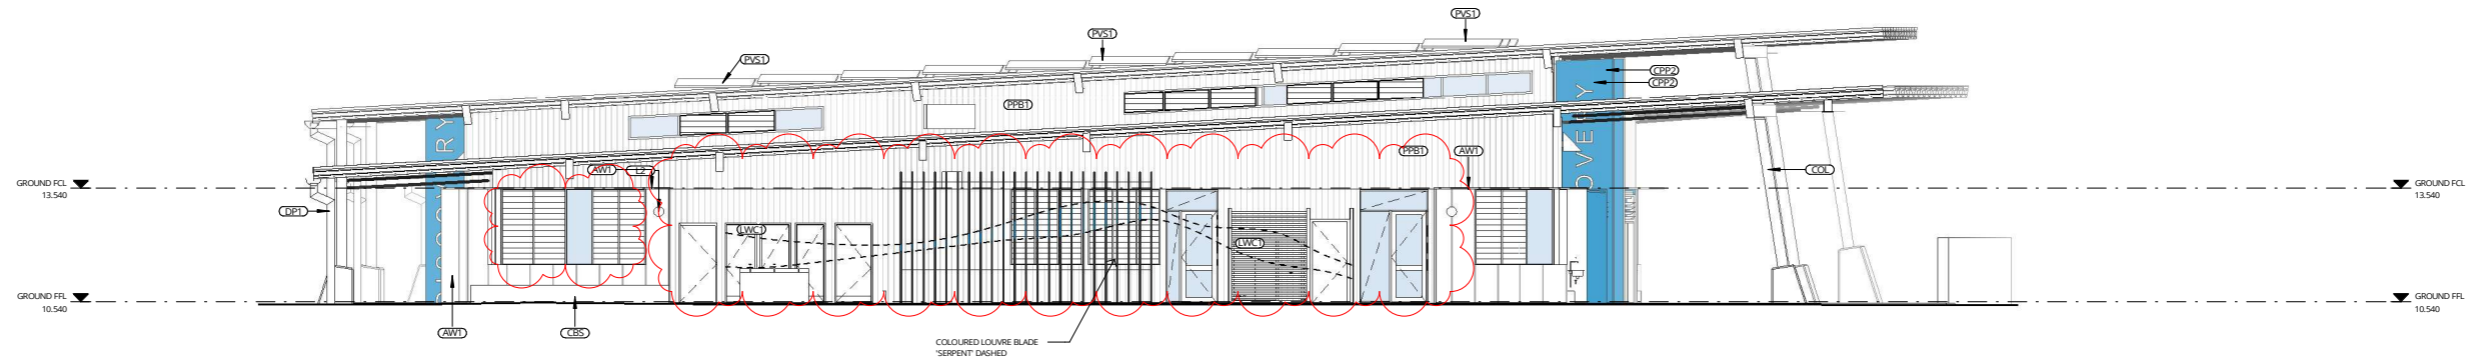

**1** DA MOD ELEVATION 3  
SK-03\_50 SCALE 1:100

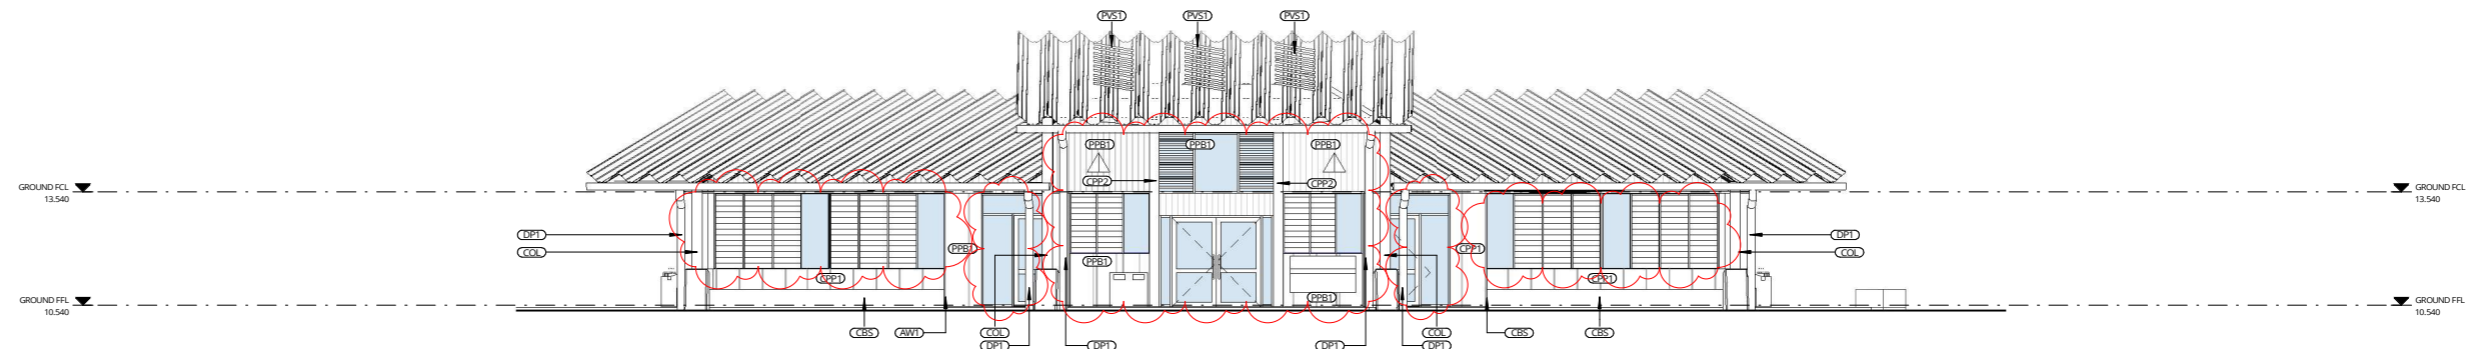

**2** DA MOD ELEVATION 4  
SK-03\_50 SCALE 1:100

REV	DATE	DESCRIPTION	BY	CHK
J	21.10.2021	FOR DA MODIFICATION	PG	

**DRAWINGS COLOUR CODED  
PRINT ALL COPIES IN COLOUR**

BUILDER TO CONFIRM ALL DETAILS, SETOUTS (TRAIL BUILDING, ETC),  
FALLS, DIMENSIONS & CONNECTIONS ON SITE PRIOR TO CONSTRUCTION



**webber**

Phone 02 4926 1078  
PO Box 807 The Junction NSW 2201  
www.webberarchitects.com  
Suite 3, Level 1, 428 Hunter Street Newcastle NSW 2300  
newcastle@webberarchitects.com  
Suite 206, 8 Clarke Street Crosses West NSW 2006  
sydney@webberarchitects.com

ISSUED

FOR DA APPROVAL


SHEET NUMBER: 2804 / 04\_0602 /

DA MOD ELEVATIONS - SHEET 2\_BLOCK F  
HIGH SCHOOL - ART & PD/H/PE  
507 MEDOWIE ROAD, MEDOWIE, NSW  
STAGE 4


COMMENCEMENT DATE: JULY 2019

SCALE 1:100



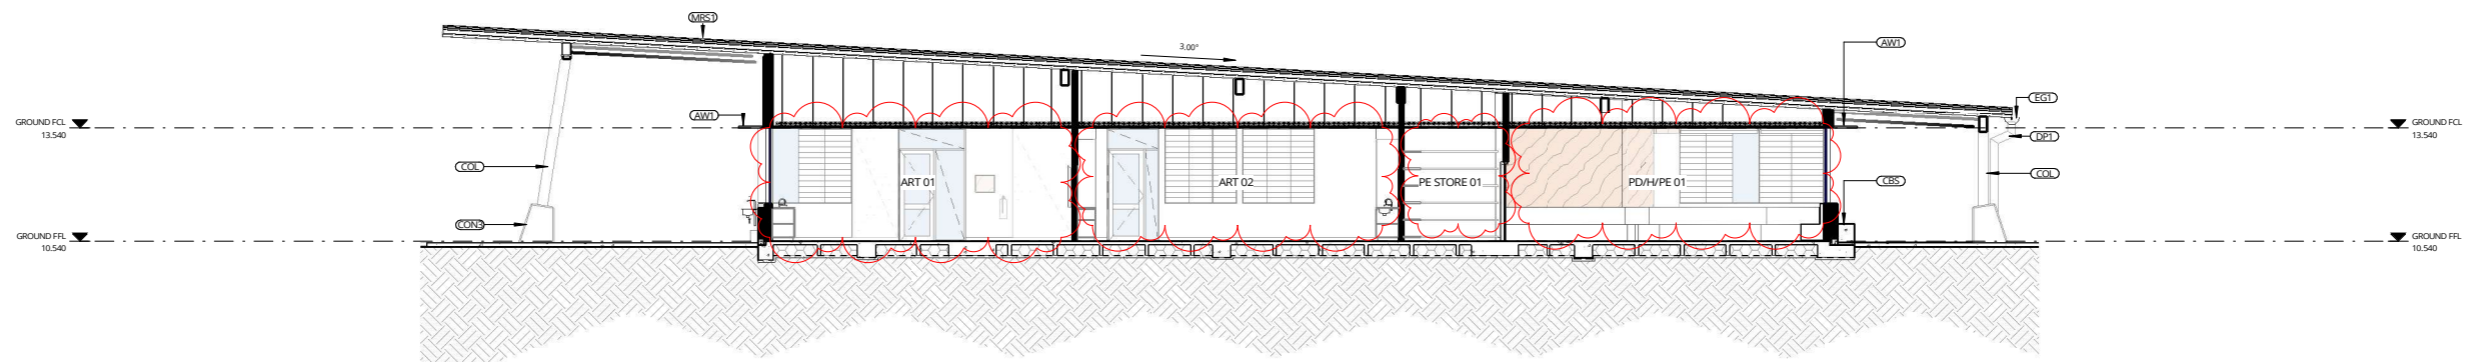

1 DA MOD\_SECTION 3  
03\_0601 SCALE 1:100

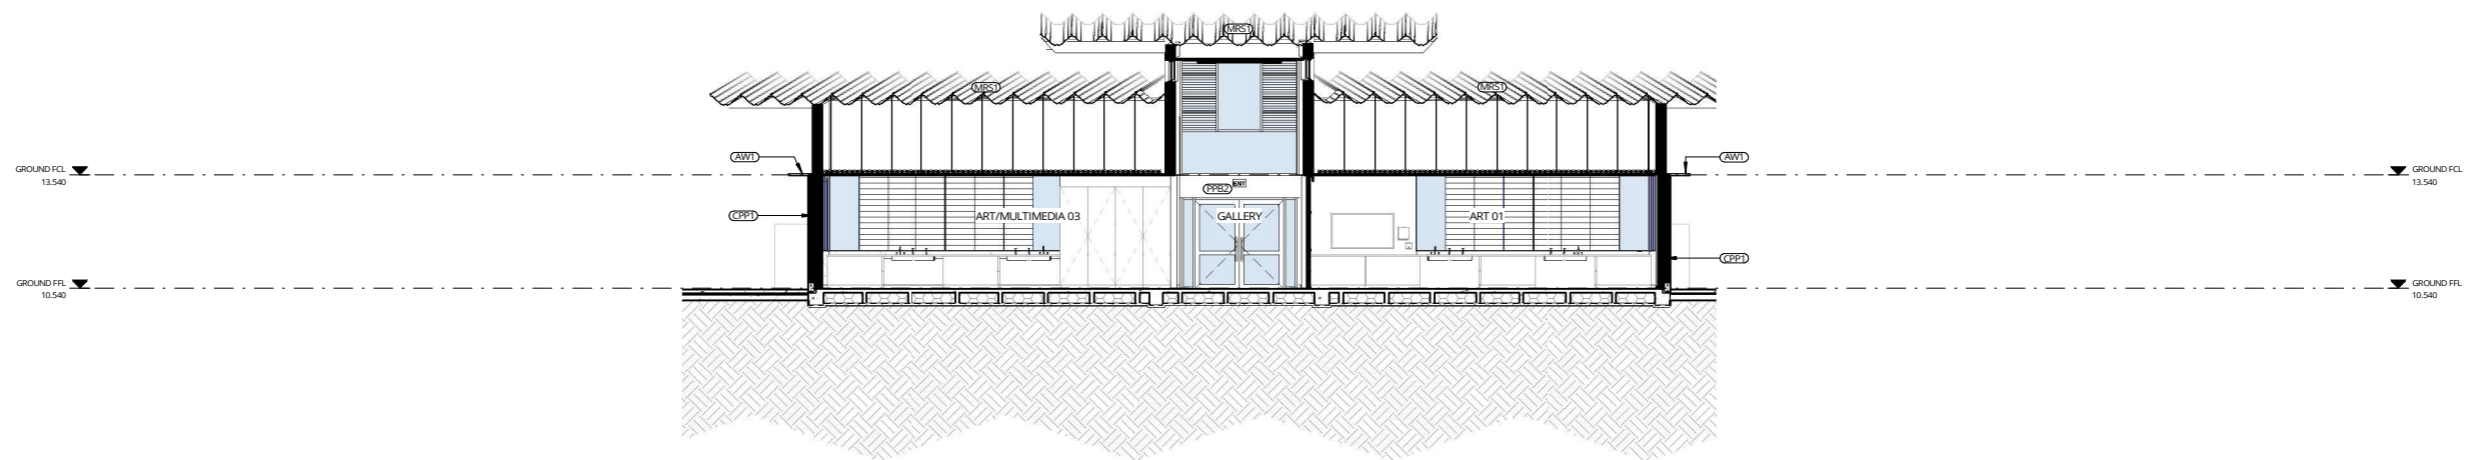

2 DA MOD\_SECTION 4  
03\_0601 SCALE 1:100

REV	DATE	DESCRIPTION	BY	CHK
E	21.10.2021	FOR DA MODIFICATION	PG	

**DRAWINGS COLOUR CODED  
PRINT ALL COPIES IN COLOUR**

BUILDER TO CONFIRM ALL DETAILS, SETOUTS (TRUE BUILDING, ETC),  
FALLS, DIMENSIONS & CONNECTIONS ON SITE PRIOR TO CONSTRUCTION

sydney@webberarchitects.com



**webber**

Phone 02 4926 1078  
PO Box 807 The Junction NSW 2201  
[www.webberarchitects.com](http://www.webberarchitects.com)  
Suite 3, Level 1, 429 Hunter Street Newcastle NSW 2300  
[newcastle@webberarchitects.com](mailto:newcastle@webberarchitects.com)  
Suite 206, 8 Clarke Street Crosses West NSW 2006  
[sydney@webberarchitects.com](mailto:sydney@webberarchitects.com)

ISSUED  
**FOR DA APPROVAL**

**DA MOD\_SECTIONS - SHEET 2 BLOCK F  
HIGH SCHOOL - ART & PD/H/PE  
507 MEDOWIE ROAD, MEDOWIE, NSW  
STAGE 4**

COMMENCEMENT DATE: JULY 2019

SCALE 1:100

SHEET NUMBER: 2804 / 05\_0602 /