


ABBREVIATIONS	
COL	COLUMN
CON2	CONCRETE - TYPE 2
CON3	CONCRETE - TYPE 3
CON4	CONCRETE - TYPE 4
CPT1	CARPET - TYPE 1
CPT2	CARPET - TYPE 2
CPT3	CARPET - TYPE 3
DP1	DOWNPIPE - TYPE 1
RDM	RECESSED DOOR MAT
VVL1	VINYL - TYPE 1

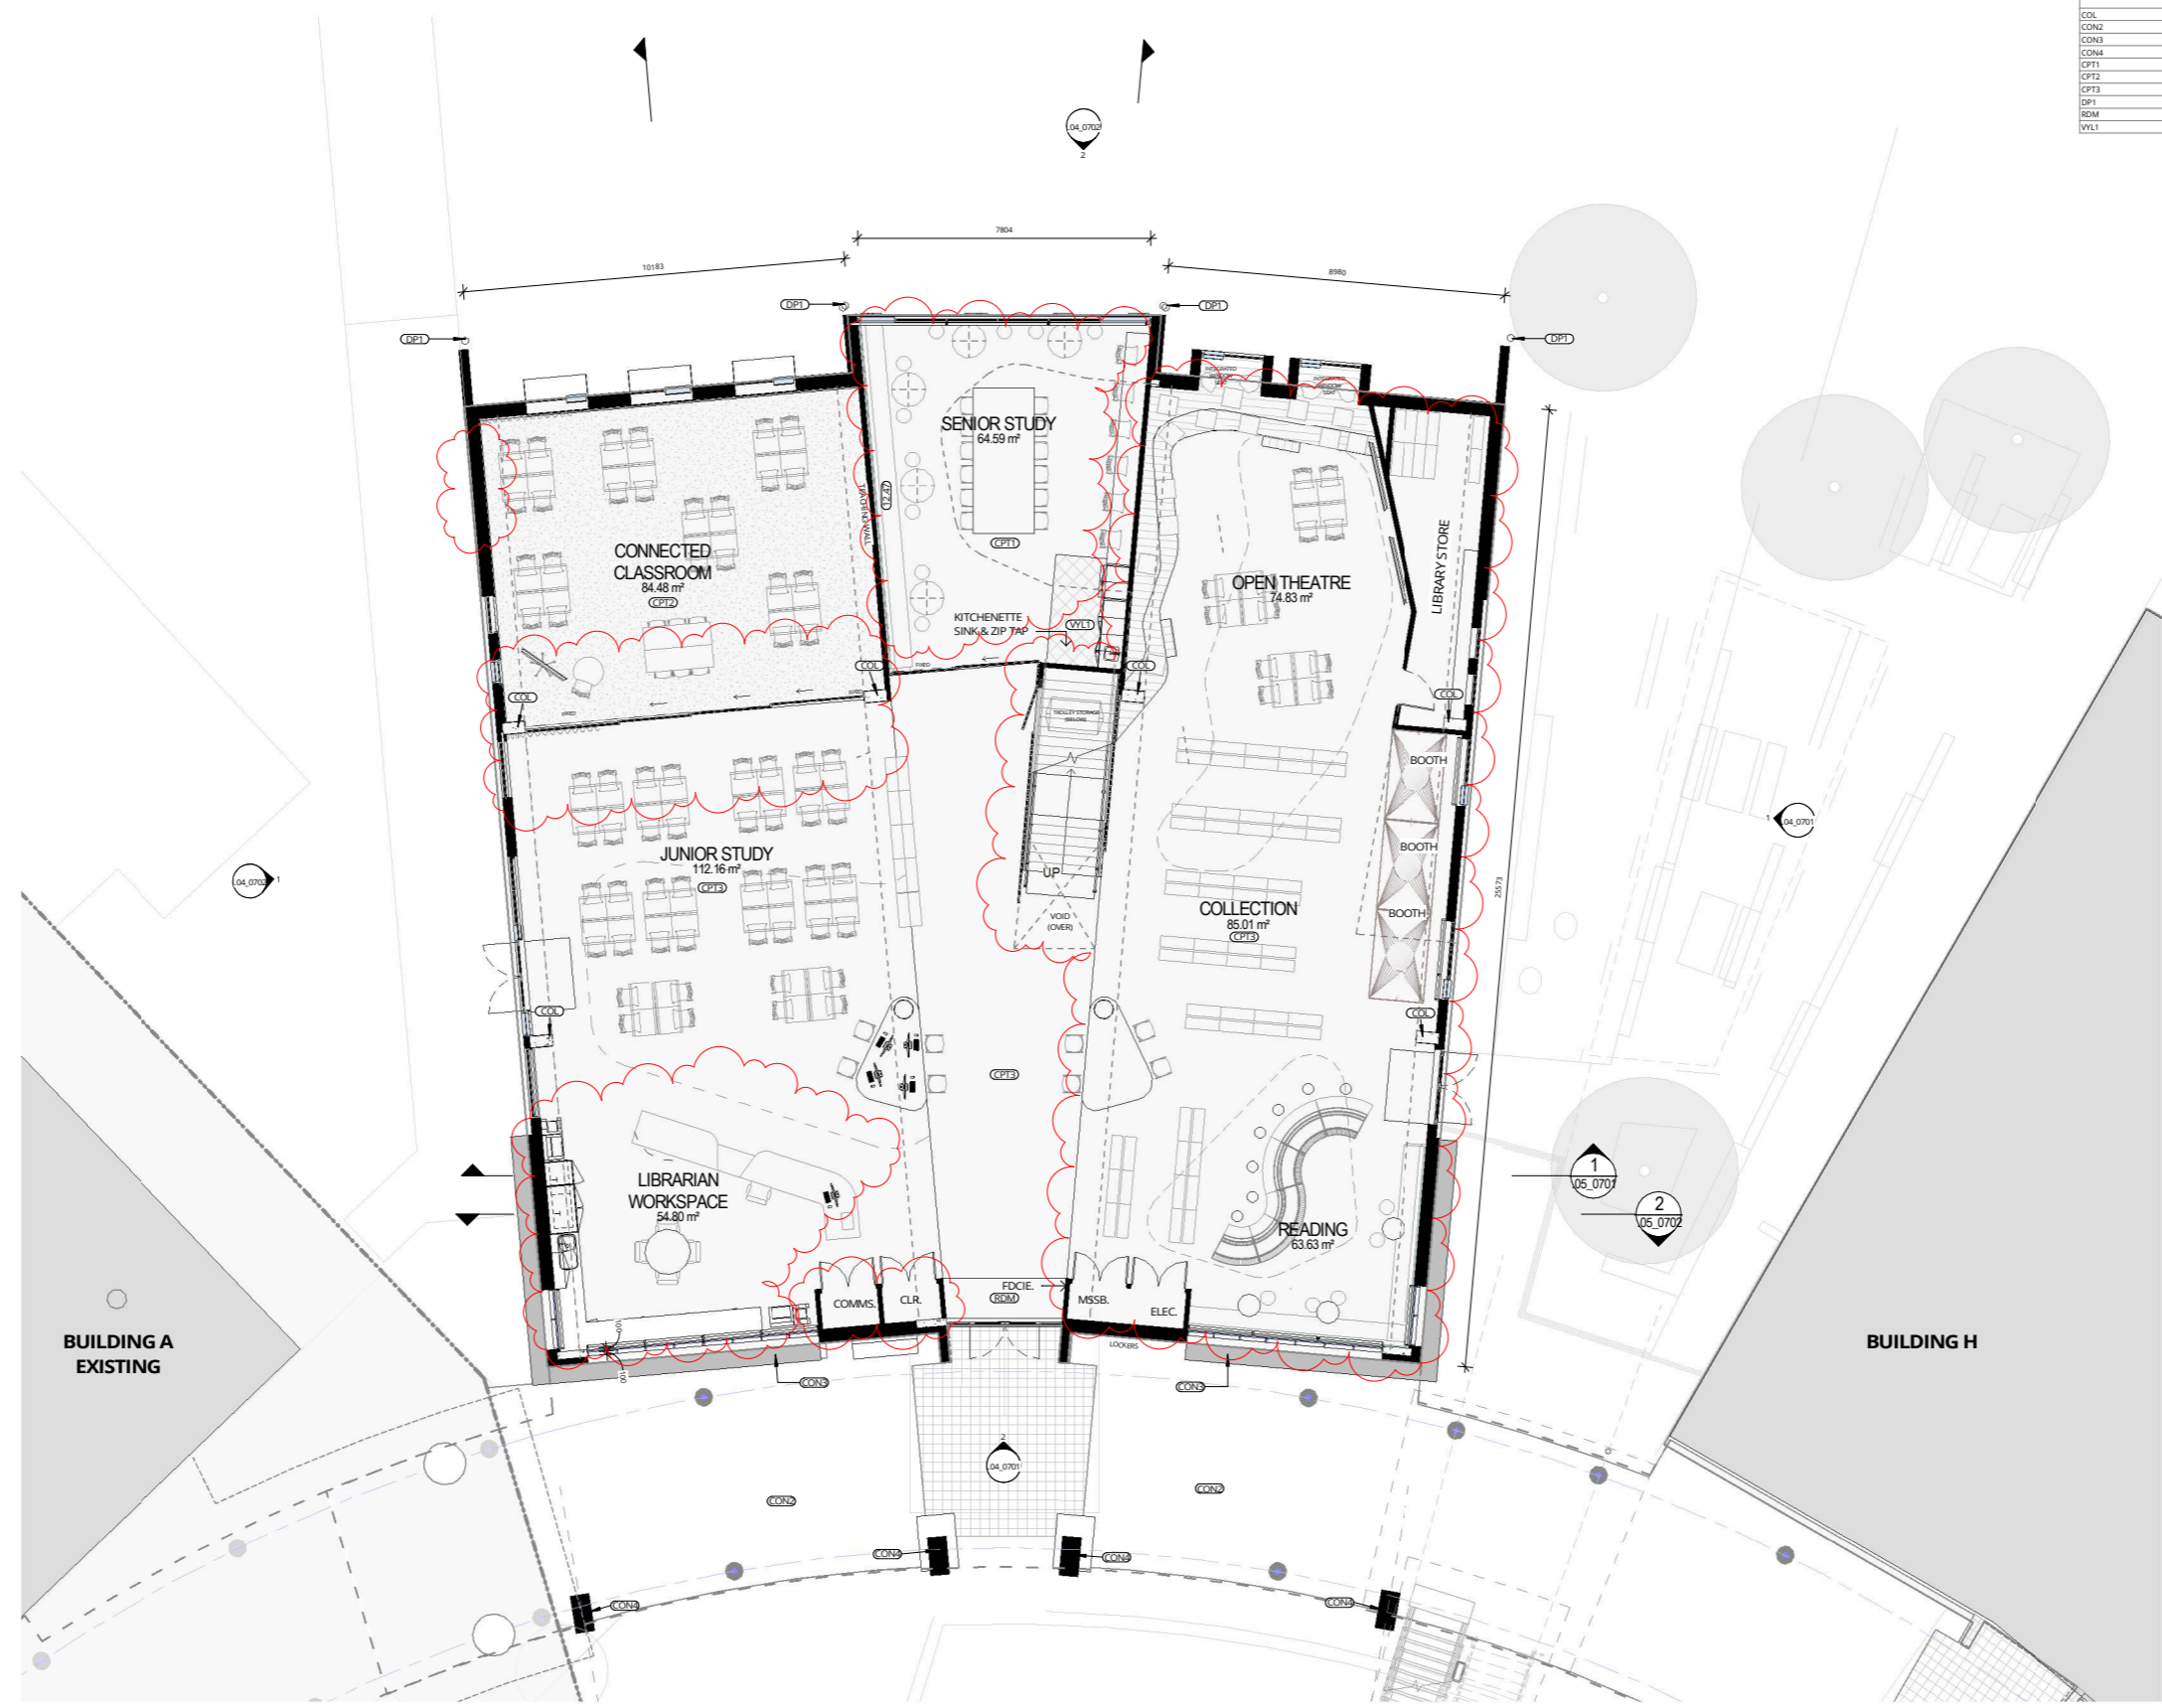

1 DA MODIFICATION GROUND FLOOR - BLOCK G
 04_0701 SCALE 1 : 100



REV	DATE	DESCRIPTION	BY	CHK
1	21.10.2021	FOR DA MODIFICATION	PG	

**DRAWINGS COLOUR CODED
 PRINT ALL COPIES IN COLOUR**

BUILDER TO CONFIRM ALL DETAILS, SETOUTS (TRUE, BUILDING, ETC), FALLS, DIMENSIONS & CONNECTIONS ON SITE PRIOR TO CONSTRUCTION


THESE PRELIMINARY ARCHITECTURAL DRAWINGS AND SPECIFICATIONS ARE ISSUED FOR DESIGN & CONSTRUCT TENDER PURPOSES. THE CONTRACTOR IS REQUIRED TO FINALISE DOCUMENTATION, BUILDING SERVICES & ENGINEERING CO-ORDINATION AND ALLOW FOR ALL OBVIOUS WORK FOR THE COMPLETION OF THE DESIGN & CONSTRUCTION PHASES.




Phone 02 4926 1078
 PO Box 807 The Junction NSW 2201
 www.webberarchitects.com
 Suite 3, Level 1, 429 Hunter Street Newcastle NSW 2300
 newcastle@webberarchitects.com
 Suite 206, 8 Clarke Street Crosses West NSW 2006
 sydney@webberarchitects.com

ISSUED
FOR DA APPROVAL
 SHEET NUMBER: 2804 / 03_0701 /

**DA MOD. FLOOR PLAN - BLOCK G - GROUND
 HIGH SCHOOL - LEARNING HUB**
 507 MEDOWIE ROAD, MEDOWIE, NSW
 COMMENCEMENT DATE: JULY 2019 SCALE 1 : 100

 

ABBREVIATIONS	
COL	COLUMN
CON1	CONCRETE - TYPE 1
CP2	CONCRETE PRECAST PANEL - TYPE 2
CF2	CARPET - TYPE 2
DP1	DOWNPIPE - TYPE 1
DDM	RECESSED DOOR MAT

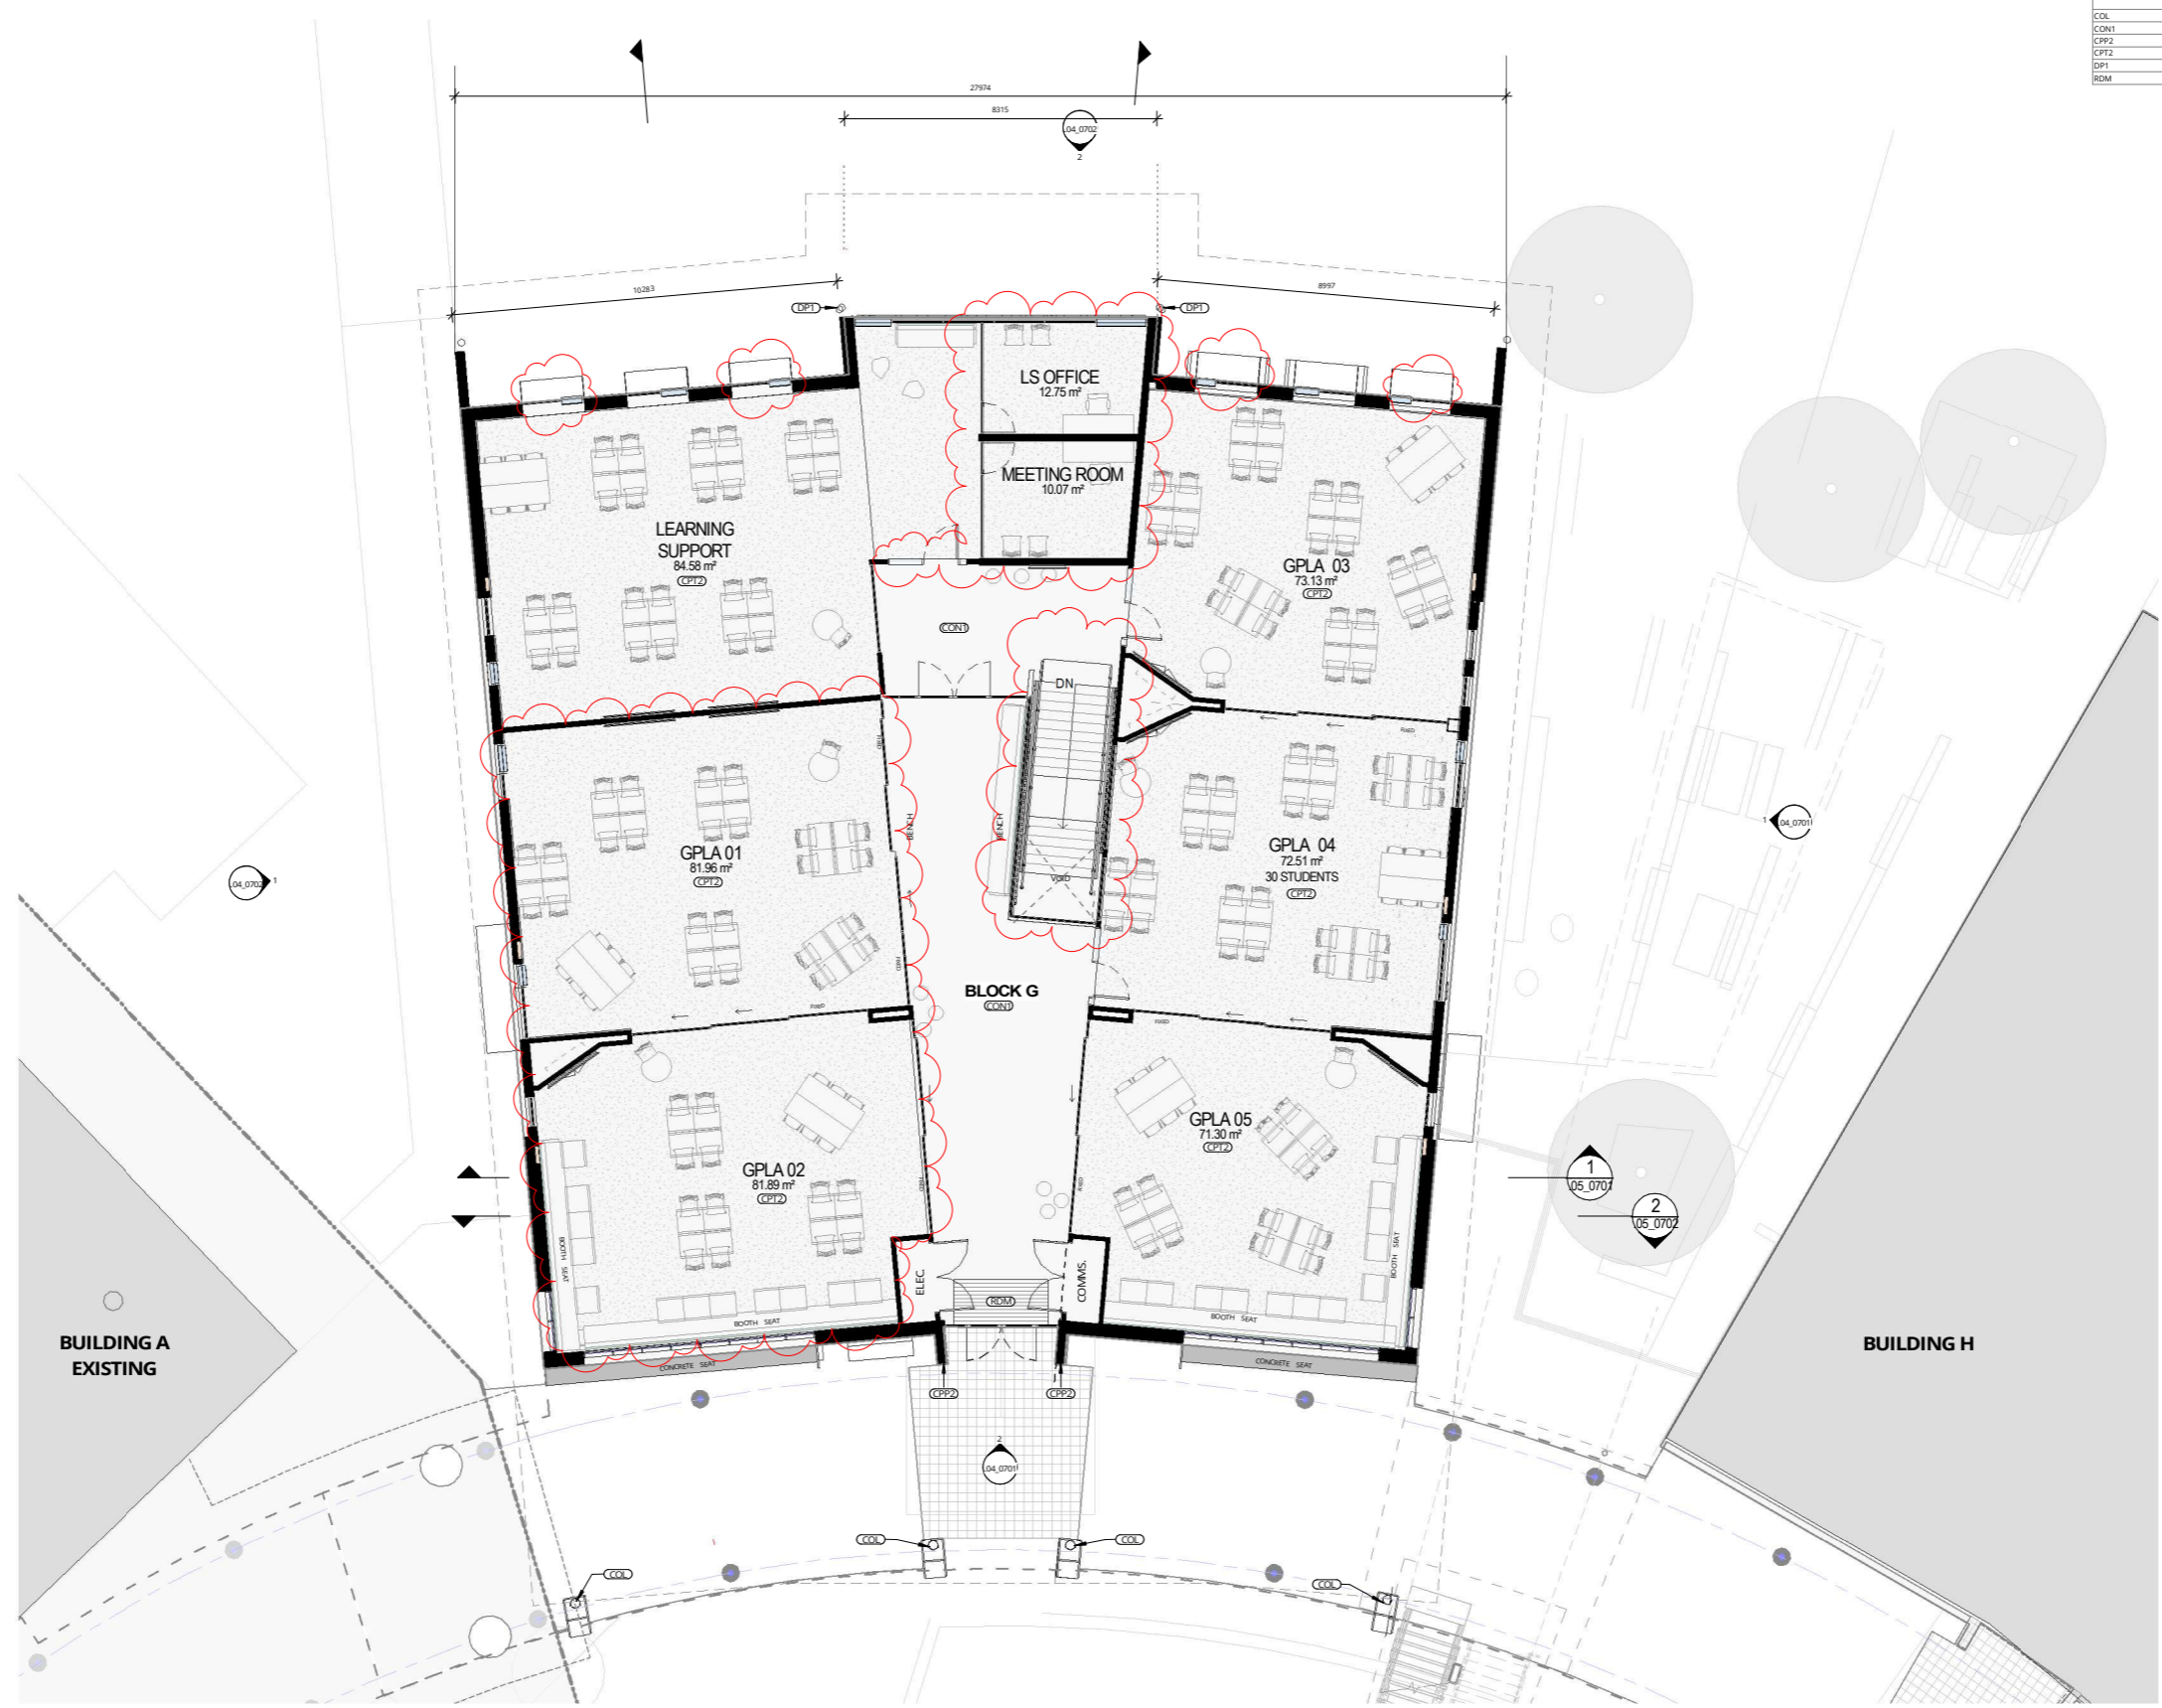

1 DA MODIFICATION L1 FLOOR PLAN - BLOCK G
SCALE 1 : 100

REV	DATE	DESCRIPTION	BY	CHK
1	21.10.2021	FOR DA MODIFICATION	PG	

**DRAWINGS COLOUR CODED
PRINT ALL COPIES IN COLOUR**

BUILDER TO CONFIRM ALL DETAILS, SETOUTS (TRUE BUILDING, ETC), FALLS, DIMENSIONS & CONNECTIONS ON SITE PRIOR TO CONSTRUCTION


THESE PRELIMINARY ARCHITECTURAL DRAWINGS AND SPECIFICATIONS ARE ISSUED FOR DESIGN & CONSTRUCT TENDER PURPOSES. THE CONTRACTOR IS REQUIRED TO FINALISE DOCUMENTATION, BUILDING SERVICES & ENGINEERING CO-ORDINATION AND ALLOW FOR ALL OBVIOUS WORK FOR THE COMPLETION OF THE DESIGN & CONSTRUCTION PHASES.




Phone 02 4926 1078
PO Box 807 The Junction NSW 2201
www.webberarchitects.com
Suite 3, Level 1, 429 Hunter Street Newcastle NSW 2300
newcastle@webberarchitects.com
Suite 206, 8 Clarke Street Crosses West NSW 2006
sydney@webberarchitects.com

ISSUED
FOR DA APPROVAL
SHEET NUMBER: 2804 / 03_0702 /


DA MOD. FLOOR PLAN - BLOCK G - LEVEL 1
HIGH SCHOOL - LEARNING HUB
507 MEDOWIE ROAD, MEDOWIE, NSW
COMMENCEMENT DATE: JULY 2019 SCALE 1:100

 

ABBREVIATIONS	
COL	COLUMN
CP1	CONCRETE PRECAST PANEL - TYPE 1
DP1	DOWNPIPE - TYPE 1
EG1	EAVES GUTTER - TYPE 1
L2	LIGHT - TYPE 2 TO ELECTRICAL ENGINEERS DETAIL
LWC1	LIGHT WEIGHT CLADDING - TYPE 1
LWC3	LIGHT WEIGHT CLADDING - TYPE 3
MRS1	METAL ROOF SHEETING - TYPE 1

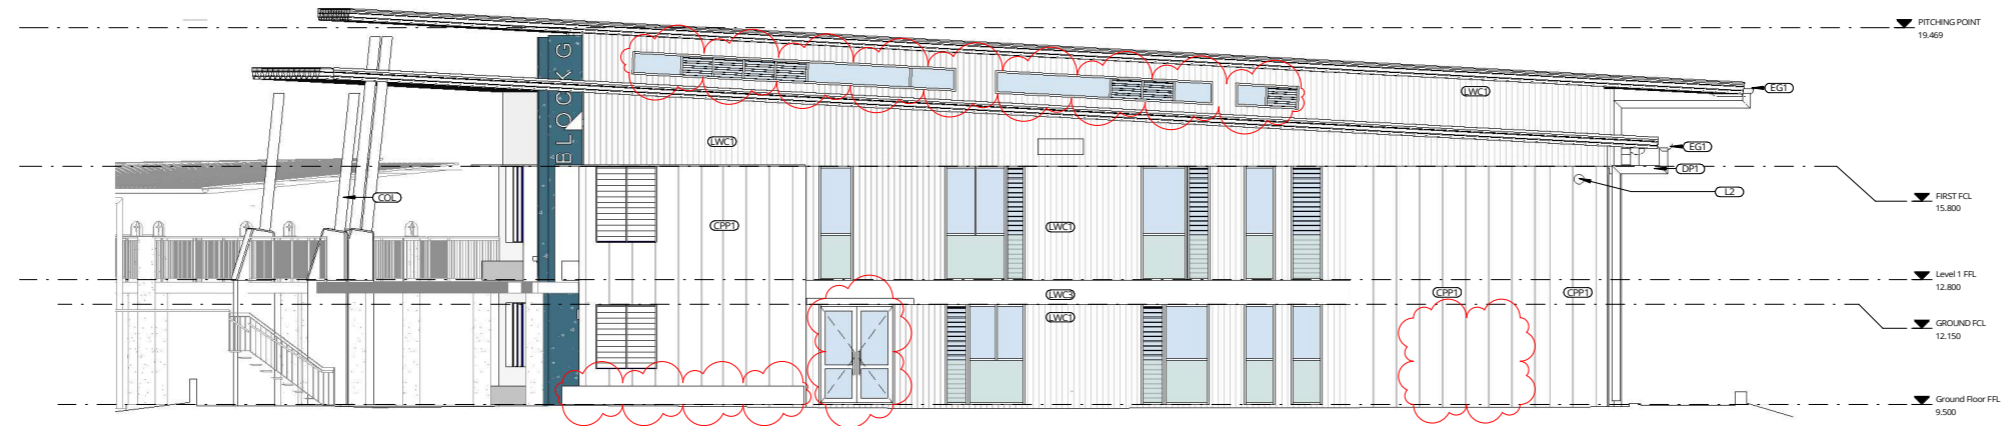

1 DA MODIFICATION ELEVATION 1
03_0701 SCALE 1 : 100

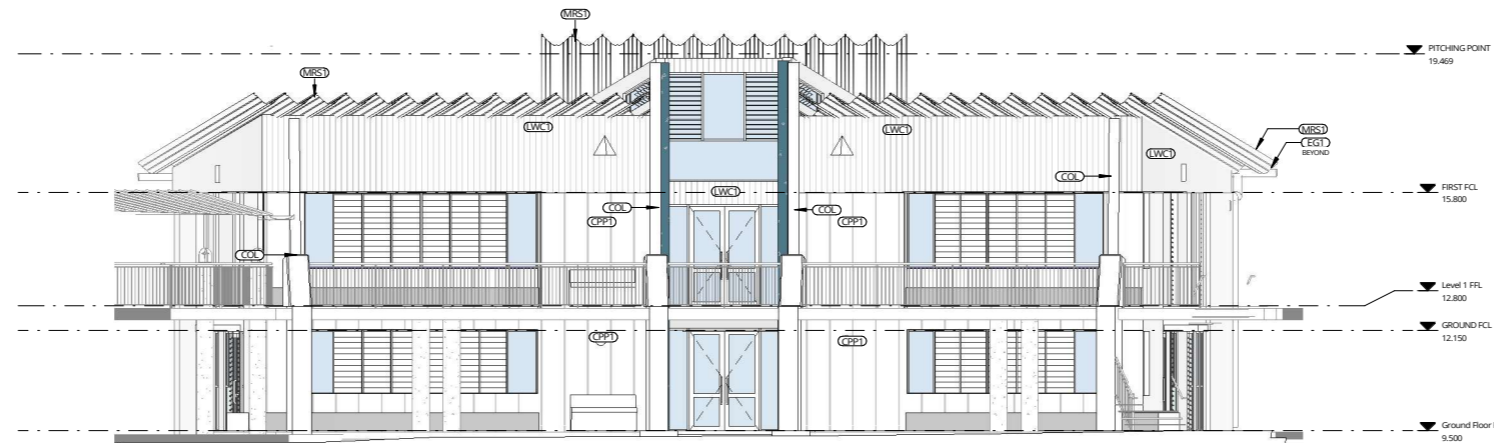

2 DA MODIFICATION ELEVATION 2
03_0701 SCALE 1 : 100

REV	DATE	DESCRIPTION	BY	CHK
H	21.10.2021	FOR DA MODIFICATION	PG	

**DRAWINGS COLOUR CODED
PRINT ALL COPIES IN COLOUR**

BUILDER TO CONFIRM ALL DETAILS, SETOUTS (TRAIL BUILDING, ETC), FALLS, DIMENSIONS & CONNECTIONS ON SITE PRIOR TO CONSTRUCTION

THESE PRELIMINARY ARCHITECTURAL DRAWINGS AND SPECIFICATIONS ARE ISSUED FOR DESIGN & CONSTRUCT TENDER PURPOSES. THE CONTRACTOR IS REQUIRED TO FINALISE DOCUMENTATION, BUILDING SERVICES & ENGINEERING CO-ORDINATION AND ALLOW FOR ALL OBVIOUS WORK FOR THE COMPLETION OF THE DESIGN & CONSTRUCTION PHASES.




Phone 02 4926 1078
PO Box 807 The Junction NSW 2201
www.webberarchitects.com
Suite 3, Level 1, 428 Hunter Street Newcastle NSW 2300
newcastle@webberarchitects.com
Suite 206, 8 Clarke Street Crosses West NSW 2006
sydney@webberarchitects.com


ISSUED
FOR DA APPROVAL
SHEET NUMBER: **2804 / 04_0701 /**

DA MOD. ELEVATIONS - BLOCK G - 01
HIGH SCHOOL - LEARNING HUB
507 MEDOWIE ROAD, MEDOWIE, NSW
COMMENCEMENT DATE: JULY 2019
SCALE 1 : 100

ABBREVIATIONS	
COL	COLUMN
CP1	CONCRETE PRECAST PANEL - TYPE 1
DP1	DOWNPIPE - TYPE 1
EG1	EAVES GUTTER - TYPE 1
LWC1	LIGHT WEIGHT CLADDING - TYPE 1
LWC3	LIGHT WEIGHT CLADDING - TYPE 3
MRS1	METAL ROOF SHEETING - TYPE 1
V1	VENTILATION - TYPE 1 - TO MECHANICAL ENGINEERS DETAIL

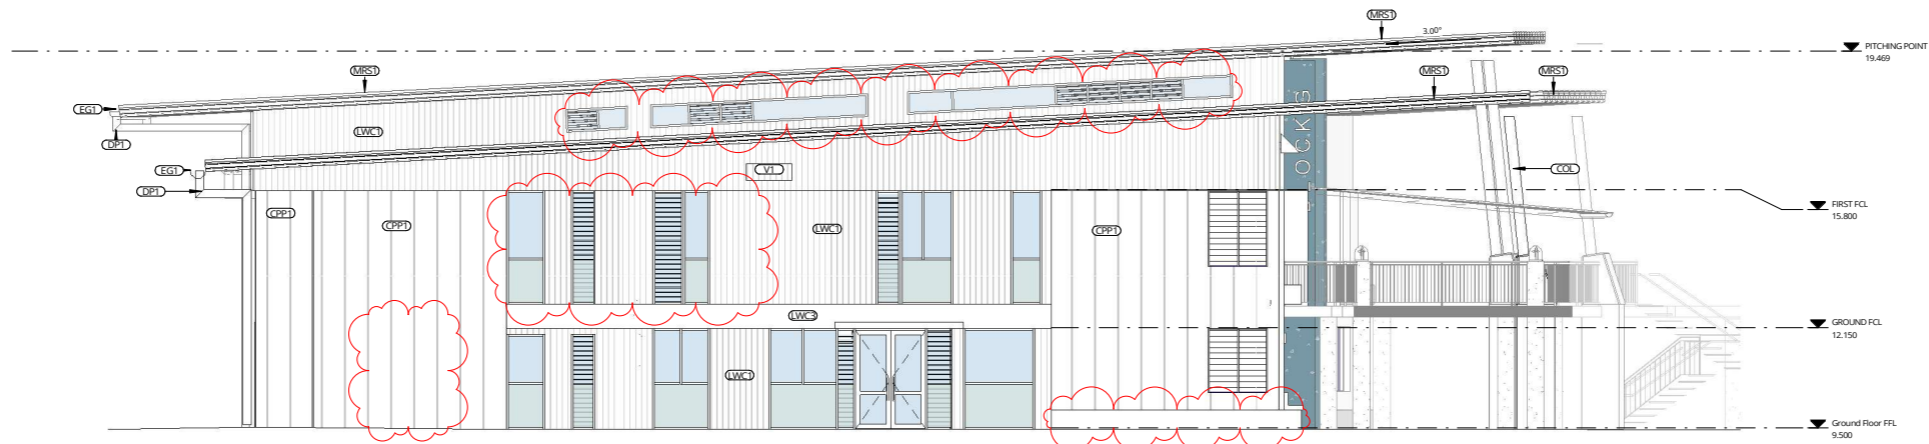

1 DA MODIFICATION ELEVATION 3
03_0701 SCALE 1 : 100

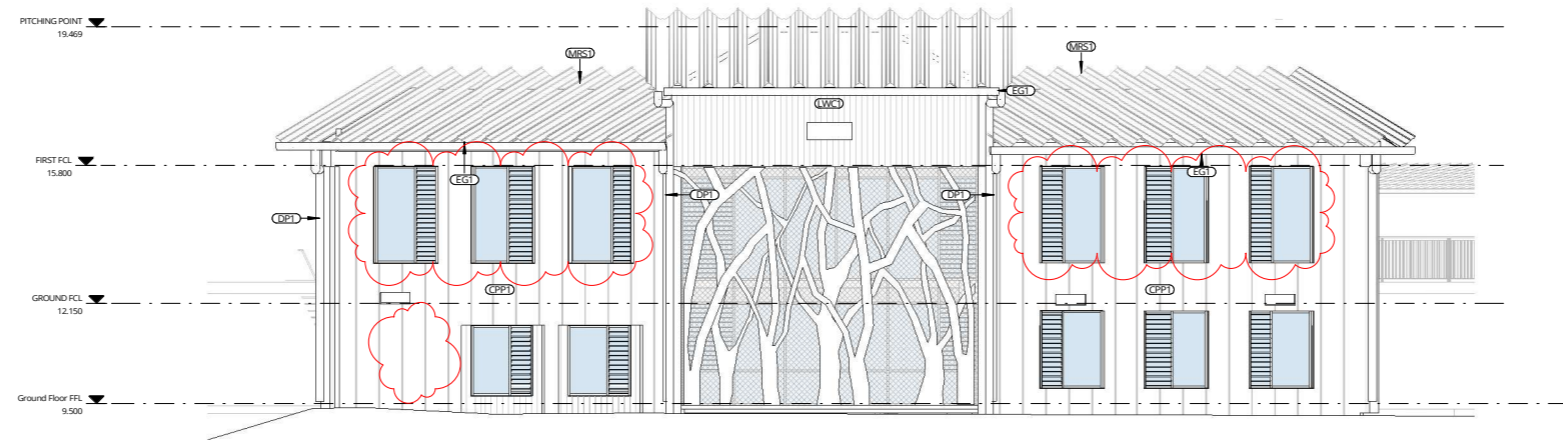

2 DA MODIFICATION ELEVATION 4
03_0701 SCALE 1 : 100

REV	DATE	DESCRIPTION	BY	CHK
H	21.10.2021	FOR DA MODIFICATION	PG	

**DRAWINGS COLOUR CODED
PRINT ALL COPIES IN COLOUR**

BUILDER TO CONFIRM ALL DETAILS, SETOUTS (TRIE, BUILDING, ETC), FALLS, DIMENSIONS & CONNECTIONS ON SITE PRIOR TO CONSTRUCTION

THESE PRELIMINARY ARCHITECTURAL DRAWINGS AND SPECIFICATIONS ARE ISSUED FOR DESIGN & CONSTRUCT TENDER PURPOSES. THE CONTRACTOR IS REQUIRED TO FINALISE DOCUMENTATION, BUILDING SERVICES & ENGINEERING CO-ORDINATION AND ALLOW FOR ALL OBVIOUS WORK FOR THE COMPLETION OF THE DESIGN & CONSTRUCTION PHASES.



Phone 02 4926 1078
PO Box 807 The Junction NSW 2201
www.webberarchitects.com

Suite 3, Level 1, 428 Hunter Street Newcastle NSW 2300
newcastle@webberarchitects.com

Suite 206, 8 Clarke Street Crown Nest NSW 2006
sydney@webberarchitects.com


ISSUED
FOR DA APPROVAL

SHEET NUMBER: **2804 / 04_0702 /**


DA MOD. ELEVATIONS, BLOCK G - 02
HIGH SCHOOL - LEARNING HUB
507 MEDOWIE ROAD, MEDOWIE, NSW

COMMENCEMENT DATE: JULY 2019 SCALE 1 : 100

ABBREVIATIONS	
ACP2	ACOUSTIC CEILING PANEL - TYPE 2
COL	COLUMN
CON3	CONCRETE - TYPE 3
CT1	CEILING TILES - TYPE 1
DP1	DOWNPIPE - TYPE 1
EG1	EAVES GUTTER - TYPE 1
MRS1	METAL ROOF SHEETING - TYPE 1
PF1	PAINT FINISH - TYPE 1
PVS1	PHOTOVOLTAIC SOLAR PANELS - TYPE 1

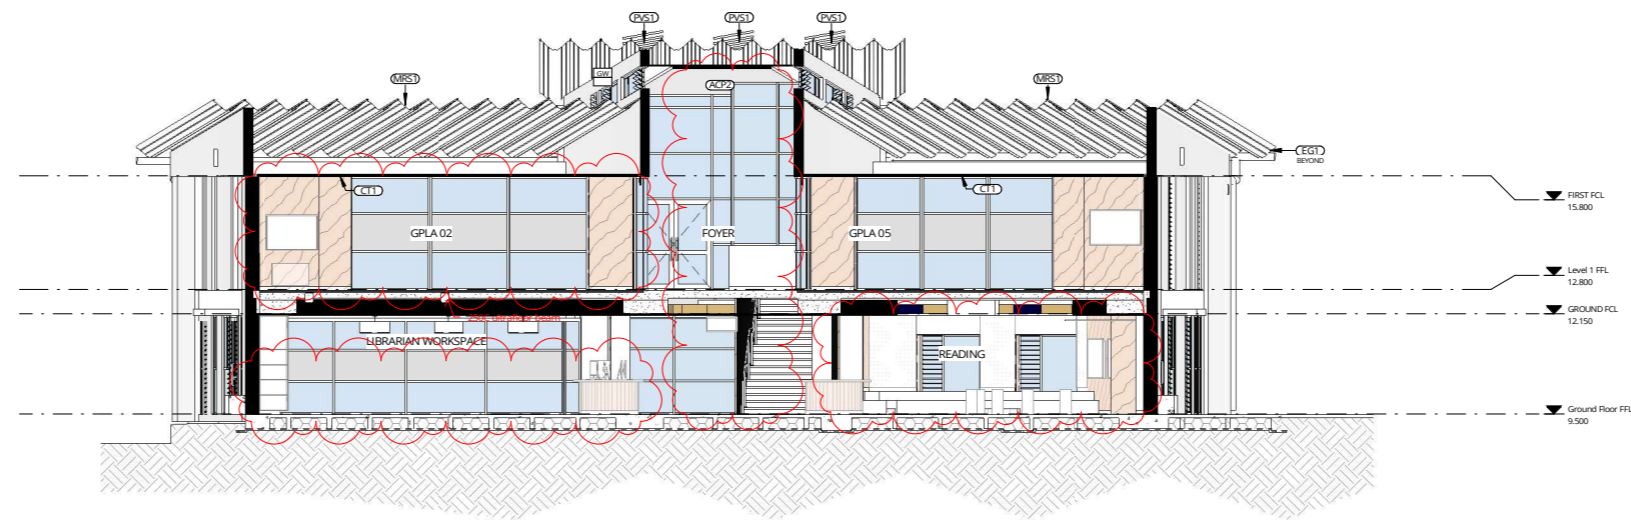

1 DA MODIFICATION_SECTION 1
03_0701 SCALE 1 : 100

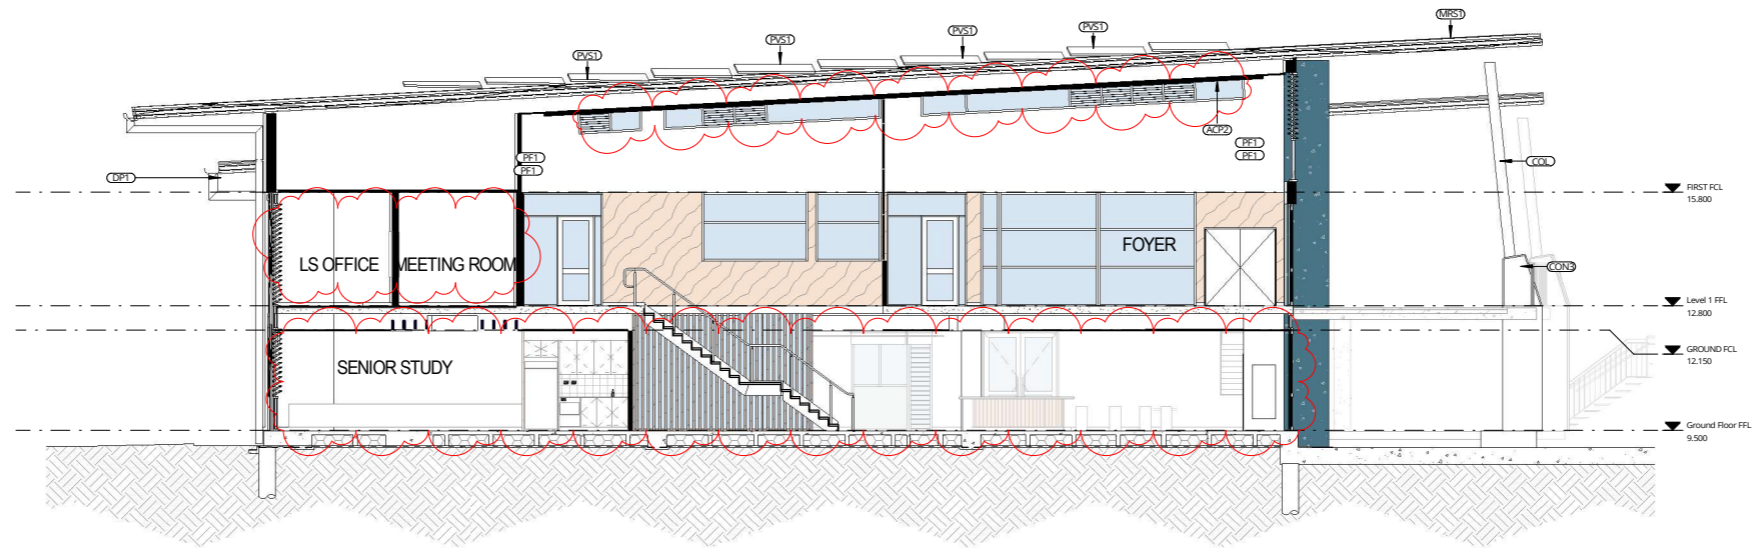

2 DA MODIFICATION_SECTION 2
03_0701 SCALE 1 : 100

REV	DATE	DESCRIPTION	BY	CHK
E	21.10.2021	FOR DA MODIFICATION	PG	

**DRAWINGS COLOUR CODED
PRINT ALL COPIES IN COLOUR**

BUILDER TO CONFIRM ALL DETAILS, SETOUTS (TRAIL BUILDING, ETC), FALLS, DIMENSIONS & CONNECTIONS ON SITE PRIOR TO CONSTRUCTION

THESE PRELIMINARY ARCHITECTURAL DRAWINGS AND SPECIFICATIONS ARE ISSUED FOR DESIGN & CONSTRUCT TENDER PURPOSES. THE CONTRACTOR IS REQUIRED TO FINALISE DOCUMENTATION, BUILDING SERVICES & ENGINEERING CO-ORDINATION AND ALLOW FOR ALL OBVIOUS WORK FOR THE COMPLETION OF THE DESIGN & CONSTRUCTION PHASES.



Phone 02 4926 1078
PO Box 807 The Junction NSW 2201
www.webberarchitects.com

Suite 3, Level 1, 428 Hunter Street Newcastle NSW 2300
newcastle@webberarchitects.com

Suite 206, 8 Clarke Street Crosses West NSW 2006
sydney@webberarchitects.com


ISSUED
FOR DA APPROVAL

SHEET NUMBER: **2804 / 05_0701 /**


DA MOD_SECTIONS - BLOCK G - 01
HIGH SCHOOL - LEARNING HUB
507 MEDOWIE ROAD, MEDOWIE, NSW

COMMENCEMENT DATE: JULY 2019 SCALE 1 : 100

ABBREVIATIONS	
COL	COLUMN
LWC1	LIGHT WEIGHT CLADDING - TYPE 1
MRS1	METAL ROOF SHEETING - TYPE 1
PPB2	PAINTED PLASTERBOARD - TYPE 2
PVS1	PHOTOVOLTAIC SOLAR PANELS - TYPE 1

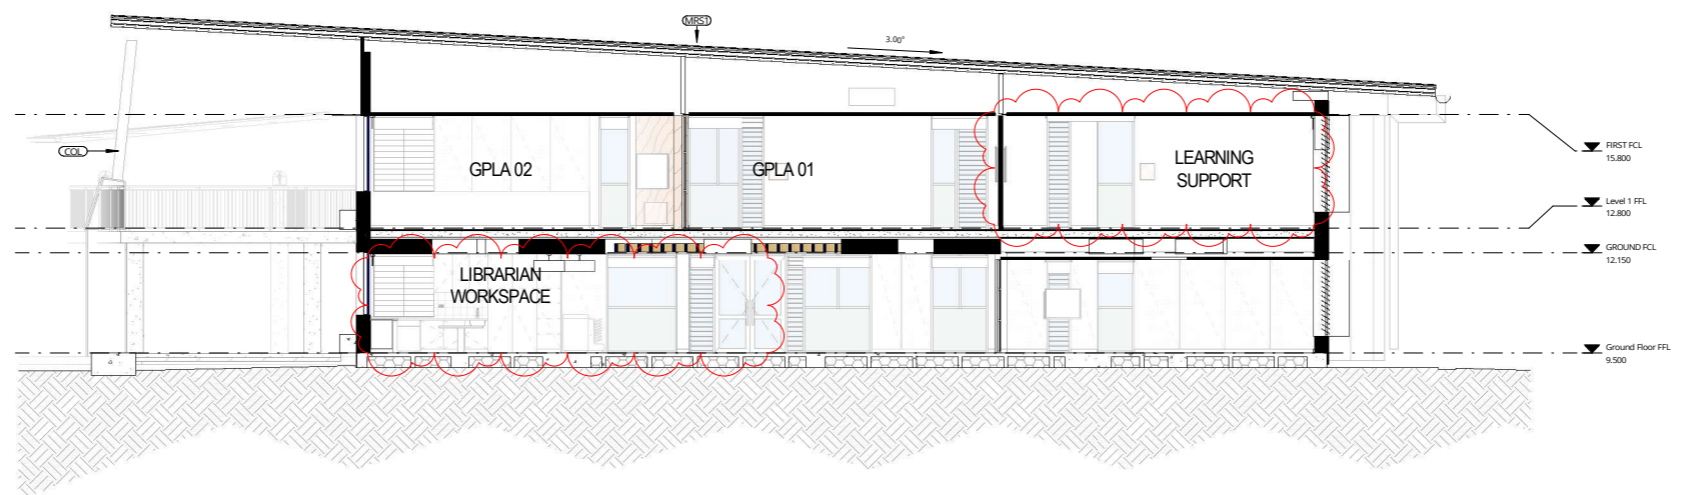

1 DA MODIFICATION_SECTION 3
03_0701 SCALE 1:100

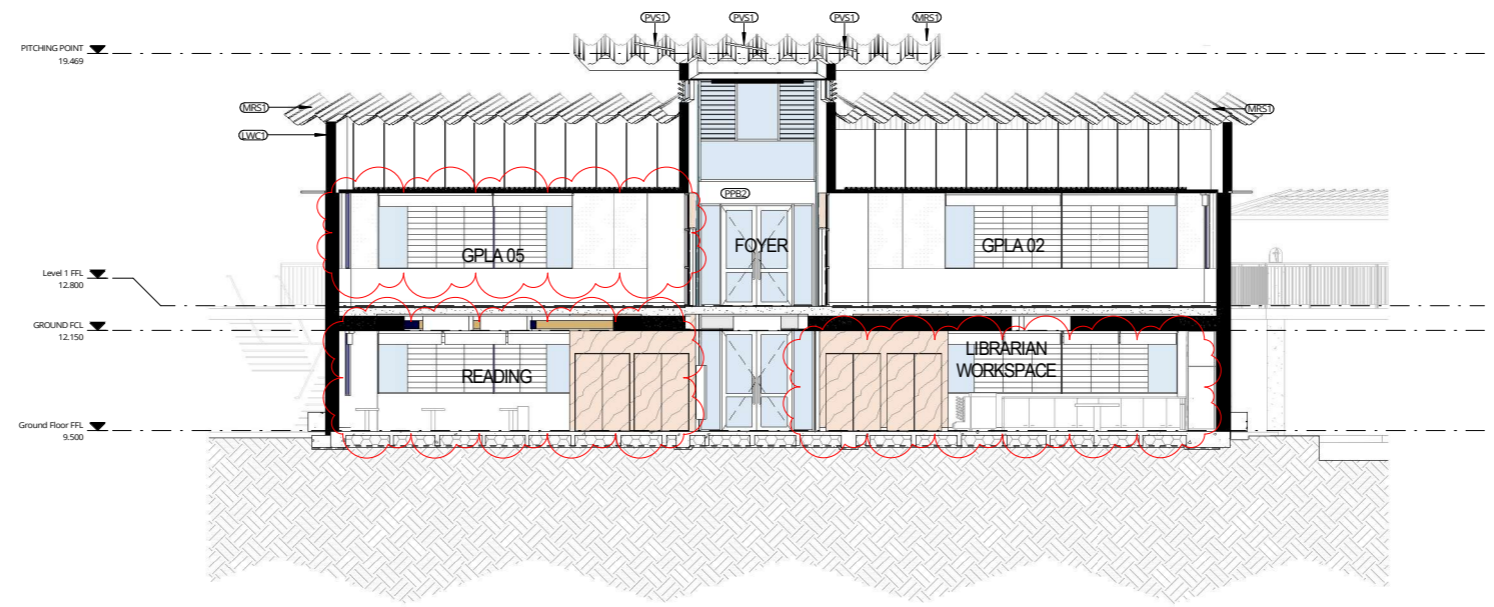

2 DA MODIFICATION_SECTION 4
03_0701 SCALE 1:100

REV	DATE	DESCRIPTION	BY	CHK
E	21.10.2021	FOR DA MODIFICATION	PG	

**DRAWINGS COLOUR CODED
PRINT ALL COPIES IN COLOUR**

BUILDER TO CONFIRM ALL DETAILS, SETOUTS (TRAIL BUILDING, ETC), FALLS, DIMENSIONS & CONNECTIONS ON SITE PRIOR TO CONSTRUCTION

THESE PRELIMINARY ARCHITECTURAL DRAWINGS AND SPECIFICATIONS ARE ISSUED FOR DESIGN & CONSTRUCT TENDER PURPOSES. THE CONTRACTOR IS REQUIRED TO FINALISE DOCUMENTATION, BUILDING SERVICES & ENGINEERING CO-ORDINATION AND ALLOW FOR ALL OBVIOUS WORK FOR THE COMPLETION OF THE DESIGN & CONSTRUCTION PHASES.



Phone 02 4926 1078
PO Box 807 The Junction NSW 2201
www.webberarchitects.com

Suite 3, Level 1, 428 Hunter Street Newcastle NSW 2300
newcastle@webberarchitects.com

Suite 206, 8 Clarke Street Crosses West NSW 2006
sydney@webberarchitects.com

ISSUED
FOR DA APPROVAL

SHEET NUMBER: **2804 / 05_0702 /**

**DA MOD_SECTIONS - BLOCK G - 02
HIGH SCHOOL - LEARNING HUB**
507 MEDOWIE ROAD, MEDOWIE, NSW

COMMENCEMENT DATE: JULY 2019 SCALE 1:100