


ABBREVIATIONS - PROJECT SHEETS	
COL	COLUMN
CON1	CONCRETE - TYPE 1
CPT1	CARPET - TYPE 1
DDM	RECESSED DOOR MAT

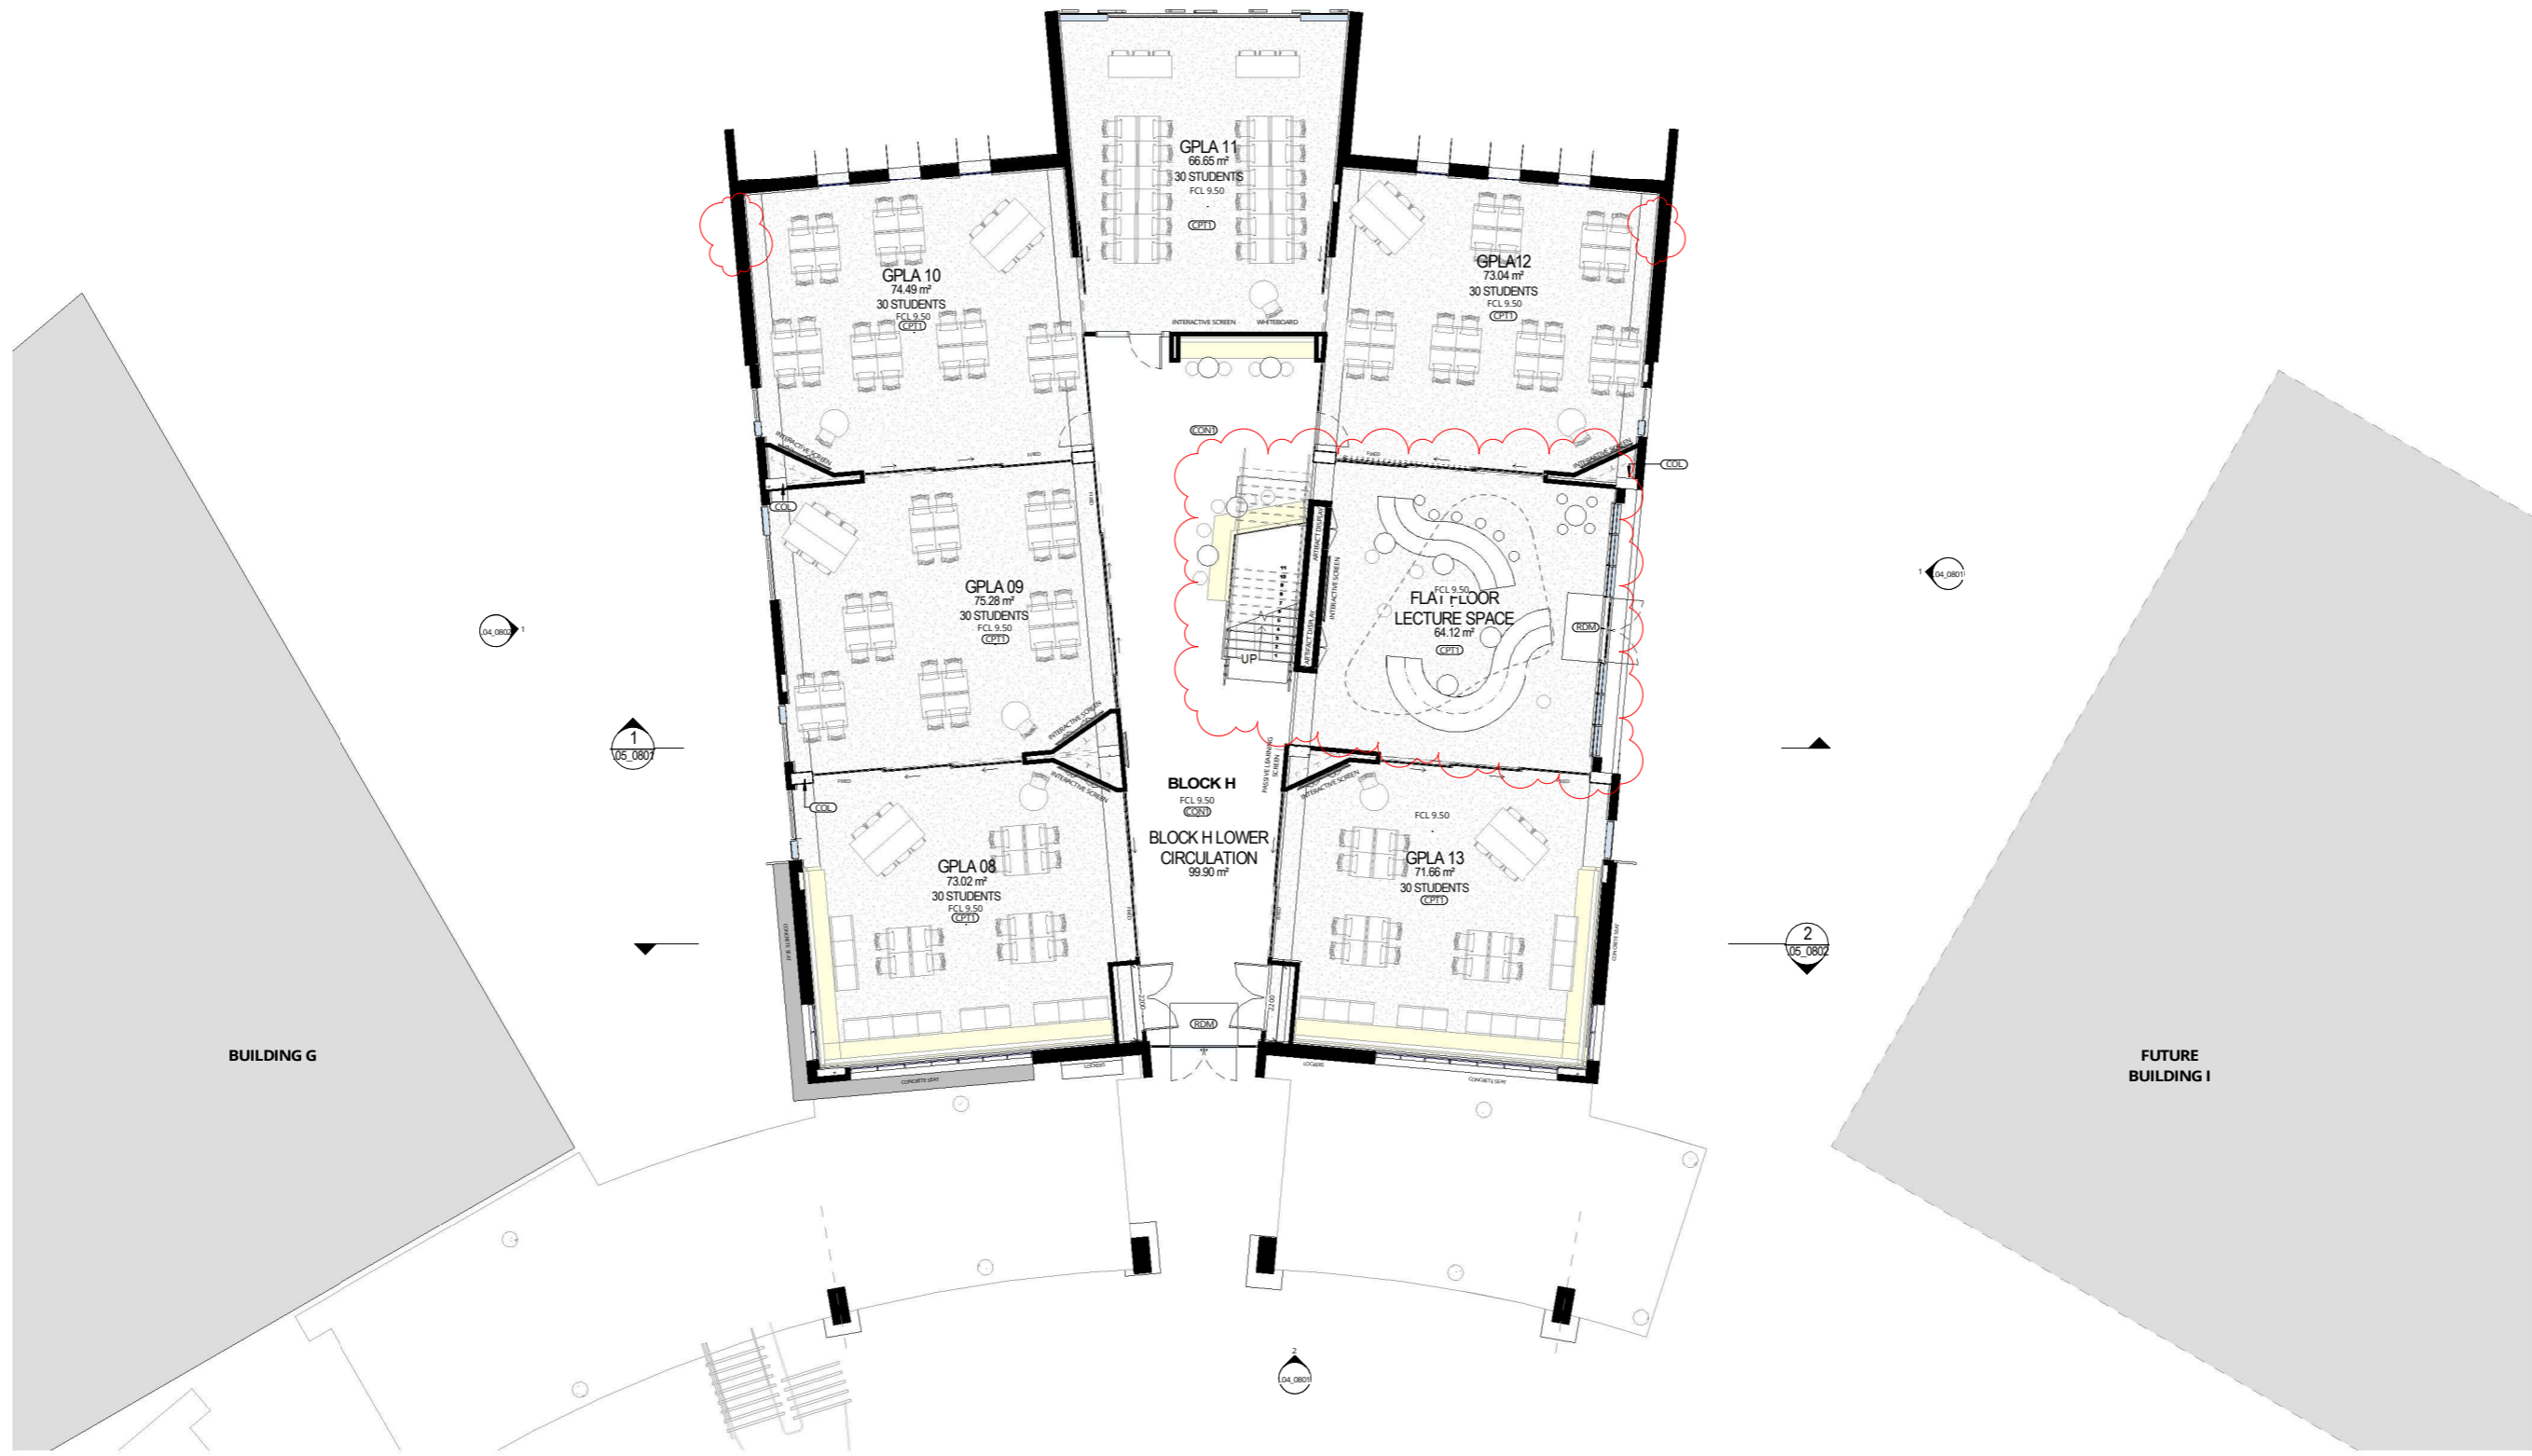

1 GROUND FLOOR PLAN BLOCK H
04_0801 SCALE 1 : 100

REV	DATE	DESCRIPTION	BY	CHK
1	21.10.2021	FOR DA MODIFICATION	PG	

**DRAWINGS COLOUR CODED
PRINT ALL COPIES IN COLOUR**

BUILDER TO CONFIRM ALL DETAILS, SETOUTS (TRUE BUILDING, ETC), FALLS, DIMENSIONS & CONNECTIONS ON SITE PRIOR TO CONSTRUCTION


THESE PRELIMINARY ARCHITECTURAL DRAWINGS AND SPECIFICATIONS ARE ISSUED FOR DESIGN & CONSTRUCT TENDER PURPOSES. THE CONTRACTOR IS REQUIRED TO FINALISE DOCUMENTATION, BUILDING SERVICES & ENGINEERING CO-ORDINATION AND ALLOW FOR ALL OBVIOUS WORK FOR THE COMPLETION OF THE DESIGN & CONSTRUCTION PHASES.




Phone 02 4926 1078
PO Box 807 The Junction NSW 2201
www.webberarchitects.com
Suite 3, Level 1, 429 Hunter Street Newcastle NSW 2300
newcastle@webberarchitects.com
Suite 206, 8 Clarke Street Crosses West NSW 2006
sydney@webberarchitects.com

ISSUED
FOR DA APPROVAL
SHEET NUMBER: **2804 / 03_0801 /**

**DA MOD. FLOOR PLAN - GROUND BLOCK H
HIGH SCHOOL - CLASSROOM BLOCK**
507 MEDOWIE ROAD, MEDOWIE, NSW
COMMENCEMENT DATE: JULY 2019 SCALE 1 : 100

 

ABBREVIATIONS - PROJECT SHEETS	
CON1	CONCRETE - TYPE 1
CP1	CARPET - TYPE 1

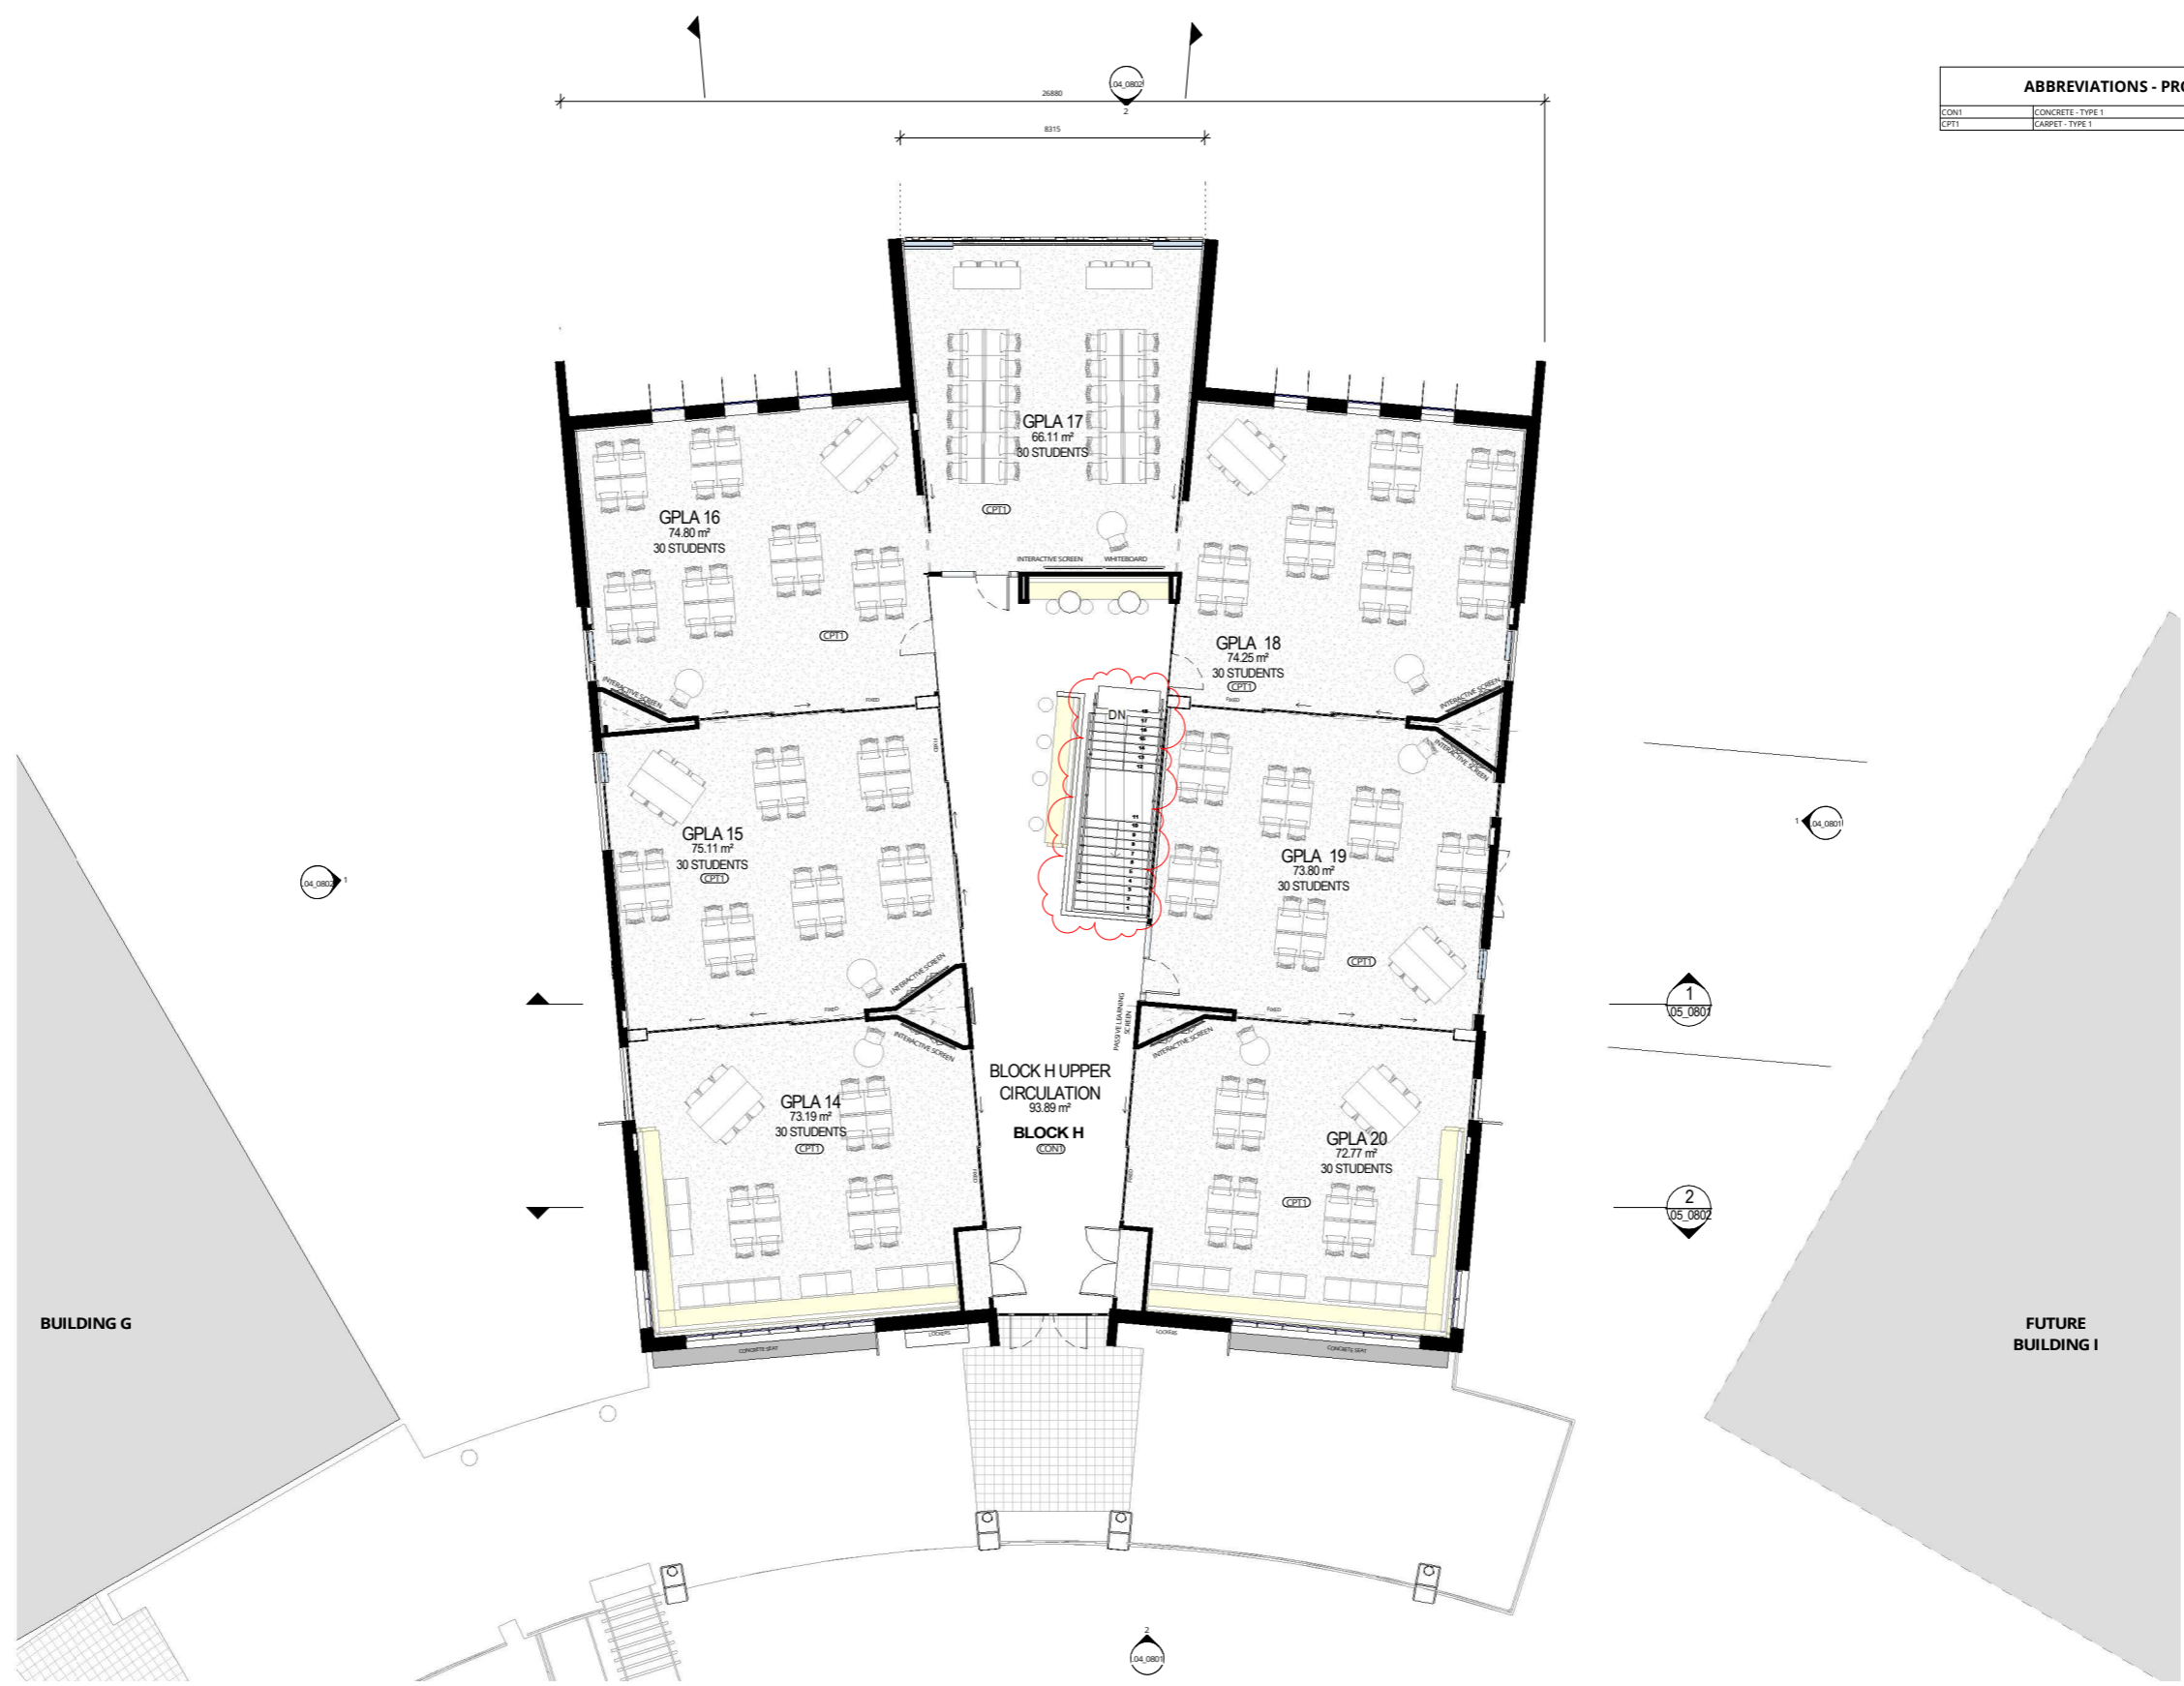

1 DA MOD LEVEL 1 FLOOR PLAN - BLOCK H
05_0801 SCALE 1 : 100

REV	DATE	DESCRIPTION	BY	CHK
1	21.10.2021	FOR DA MODIFICATION	PG	

**DRAWINGS COLOUR CODED
PRINT ALL COPIES IN COLOUR**

BUILDER TO CONFIRM ALL DETAILS, SETOUTS (TRUE BUILDING, ETC), FALLS, DIMENSIONS & CONNECTIONS ON SITE PRIOR TO CONSTRUCTION


THESE PRELIMINARY ARCHITECTURAL DRAWINGS AND SPECIFICATIONS ARE ISSUED FOR DESIGN & CONSTRUCT TENDER PURPOSES. THE CONTRACTOR IS REQUIRED TO FINALISE DOCUMENTATION, BUILDING SERVICES & ENGINEERING CO-ORDINATION AND ALLOW FOR ALL OBVIOUS WORK FOR THE COMPLETION OF THE DESIGN & CONSTRUCTION PHASES.




Phone 02 4926 1078
PO Box 807 The Junction NSW 2201
www.webberarchitects.com
Suite 3, Level 1, 429 Hunter Street Newcastle NSW 2300
newcastle@webberarchitects.com
Suite 206, 8 Clarke Street Crown Point NSW 2305
sydney@webberarchitects.com


ISSUED
FOR DA APPROVAL
SHEET NUMBER: **2804 / 03_0802 /**

**DA MOD. FLOOR PLAN - FIRST FLOOR, BLOCK H
HIGH SCHOOL - CLASSROOM BLOCK**
507 MEDOWIE ROAD, MEDOWIE, NSW
COMMENCEMENT DATE: JULY 2019 SCALE 1 : 100

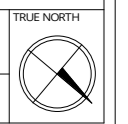

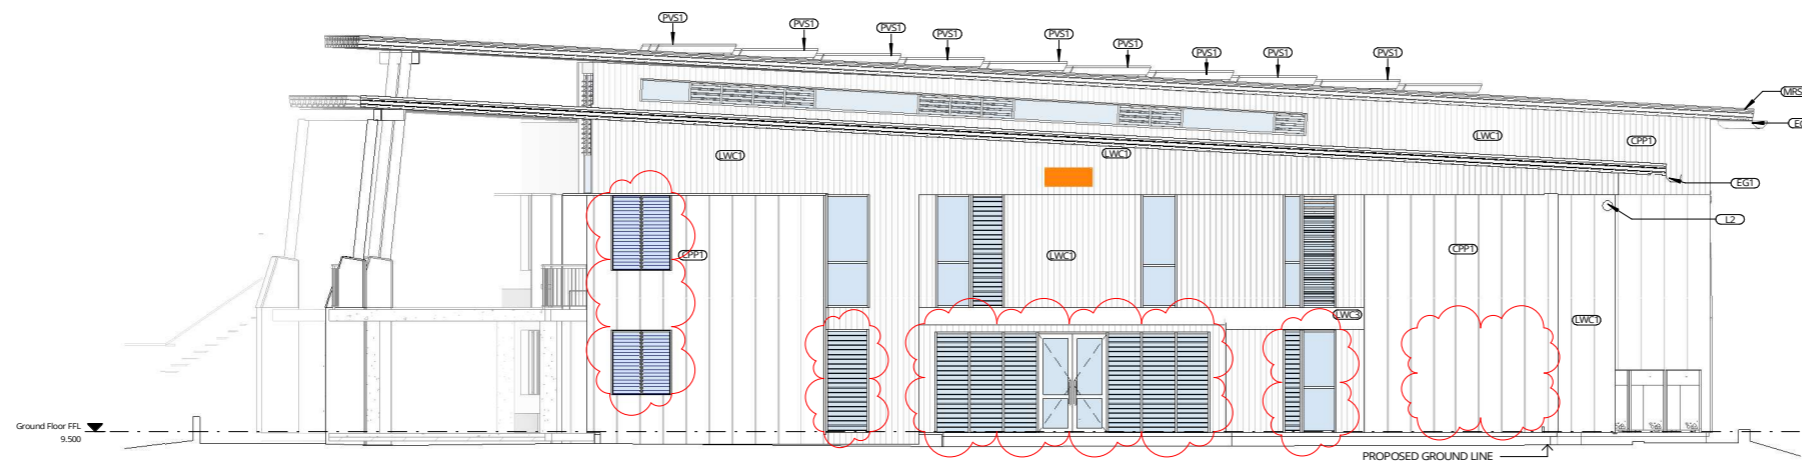

1 DA MOD ELEVATION 1
03_0801 SCALE 1 : 100

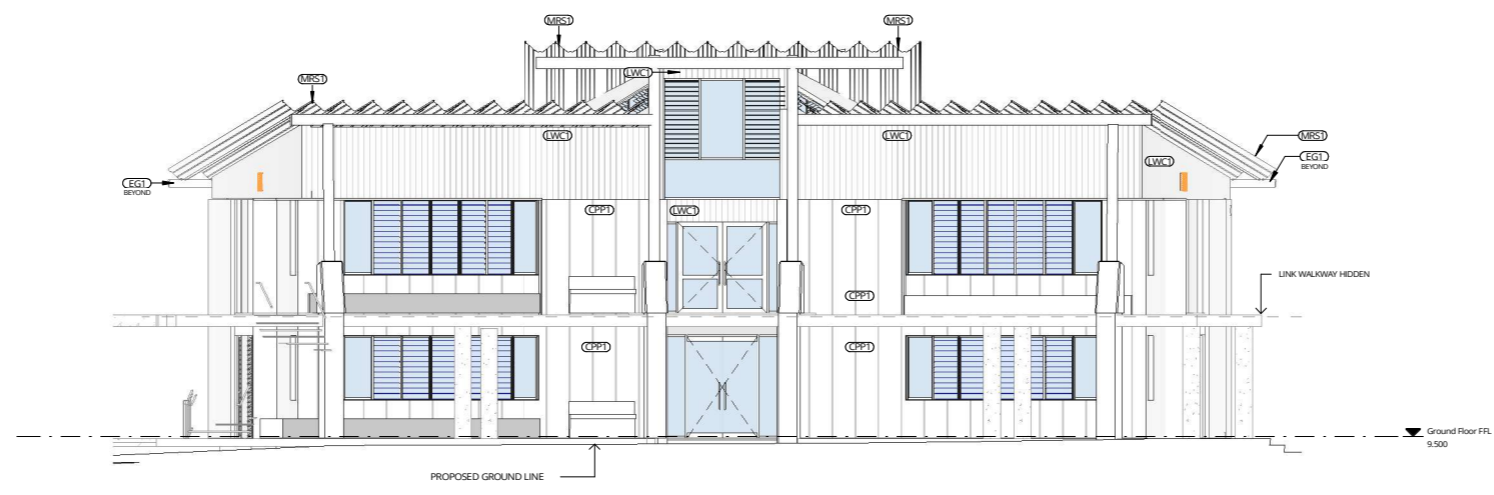

2 DA MOD ELEVATION 2
03_0801 SCALE 1 : 100

REV	DATE	DESCRIPTION	BY	CHK
H	21.10.2021	FOR DA MODIFICATION	PG	

**DRAWINGS COLOUR CODED
PRINT ALL COPIES IN COLOUR**

BUILDER TO CONFIRM ALL DETAILS, SETOUTS (TRAIL BUILDING, ETC), FALLS, DIMENSIONS & CONNECTIONS ON SITE PRIOR TO CONSTRUCTION

THESE PRELIMINARY ARCHITECTURAL DRAWINGS AND SPECIFICATIONS ARE ISSUED FOR DESIGN & CONSTRUCT TENDER PURPOSES. THE CONTRACTOR IS REQUIRED TO FINALISE DOCUMENTATION, BUILDING SERVICES & ENGINEERING CO-ORDINATION AND ALLOW FOR ALL OBVIOUS WORK FOR THE COMPLETION OF THE DESIGN & CONSTRUCTION PHASES.



Phone 02 4926 1078
PO Box 807 The Junction NSW 2201
www.webberarchitects.com

Suite 3, Level 1, 428 Hunter Street Newcastle NSW 2300
newcastle@webberarchitects.com


Suite 206, 8 Clarke Street Crosses NSW 2066
sydney@webberarchitects.com

ISSUED
FOR DA APPROVAL


SHEET NUMBER: **2804 / 04_0801 /**

DA MOD. ELEVATIONS - SHEET 1_BLOCK H
HIGH SCHOOL - CLASSROOM BLOCK
507 MEDOWIE ROAD, MEDOWIE, NSW

COMMENCEMENT DATE: JULY 2019 SCALE 1 : 100

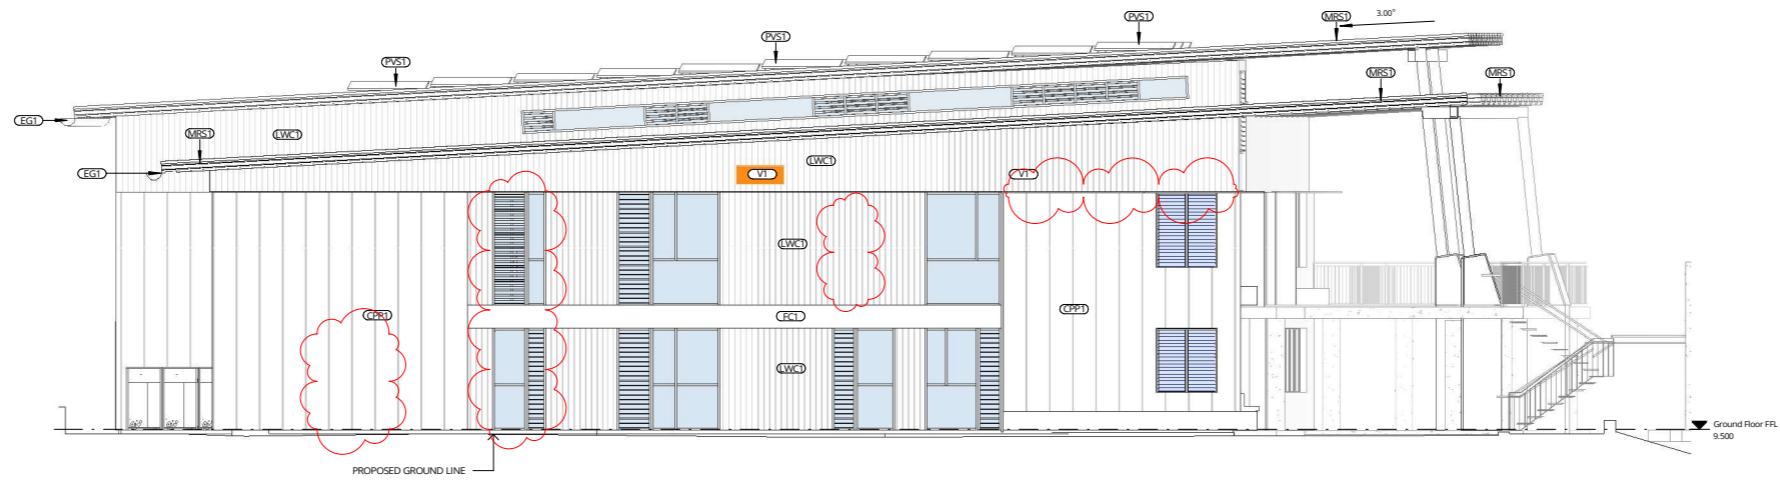

1 DA MOD ELEVATION 3
03_0801 SCALE 1:100

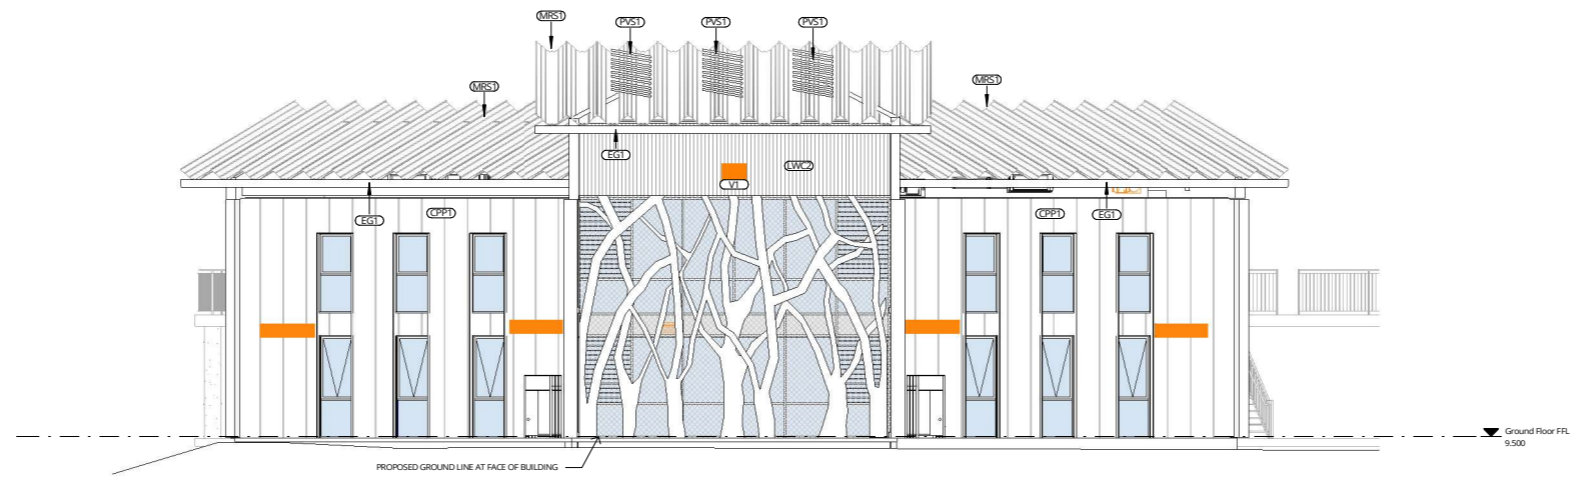

2 DA MOD ELEVATION 4
03_0801 SCALE 1:100

REV	DATE	DESCRIPTION	BY	CHK
H	21.10.2021	FOR DA MODIFICATION	PG	

**DRAWINGS COLOUR CODED
PRINT ALL COPIES IN COLOUR**

BUILDER TO CONFIRM ALL DETAILS, SETOUTS (TRUE BUILDING, ETC), FALLS, DIMENSIONS & CONNECTIONS ON SITE PRIOR TO CONSTRUCTION

THESE PRELIMINARY ARCHITECTURAL DRAWINGS AND SPECIFICATIONS ARE ISSUED FOR DESIGN & CONSTRUCT TENDER PURPOSES. THE CONTRACTOR IS REQUIRED TO FINALISE DOCUMENTATION, BUILDING SERVICES & ENGINEERING CO-ORDINATION AND ALLOW FOR ALL OBVIOUS WORK FOR THE COMPLETION OF THE DESIGN & CONSTRUCTION PHASES



Phone 02 4926 1078
PO Box 807 The Junction NSW 2201
www.webberarchitects.com

Suite 3, Level 1, 428 Hunter Street Newcastle NSW 2300
newcastle@webberarchitects.com


Suite 206, 8 Clarke Street Crows Nest NSW 2056
sydney@webberarchitects.com

ISSUED
FOR DA APPROVAL


SHEET NUMBER: **2804 / 04_0802 /**

**DA MOD ELEVATIONS - SHEET 2, BLOCK H
HIGH SCHOOL - CLASSROOM BLOCK**
507 MEDOWIE ROAD, MEDOWIE, NSW

COMMENCEMENT DATE: JULY 2019 SCALE 1:100

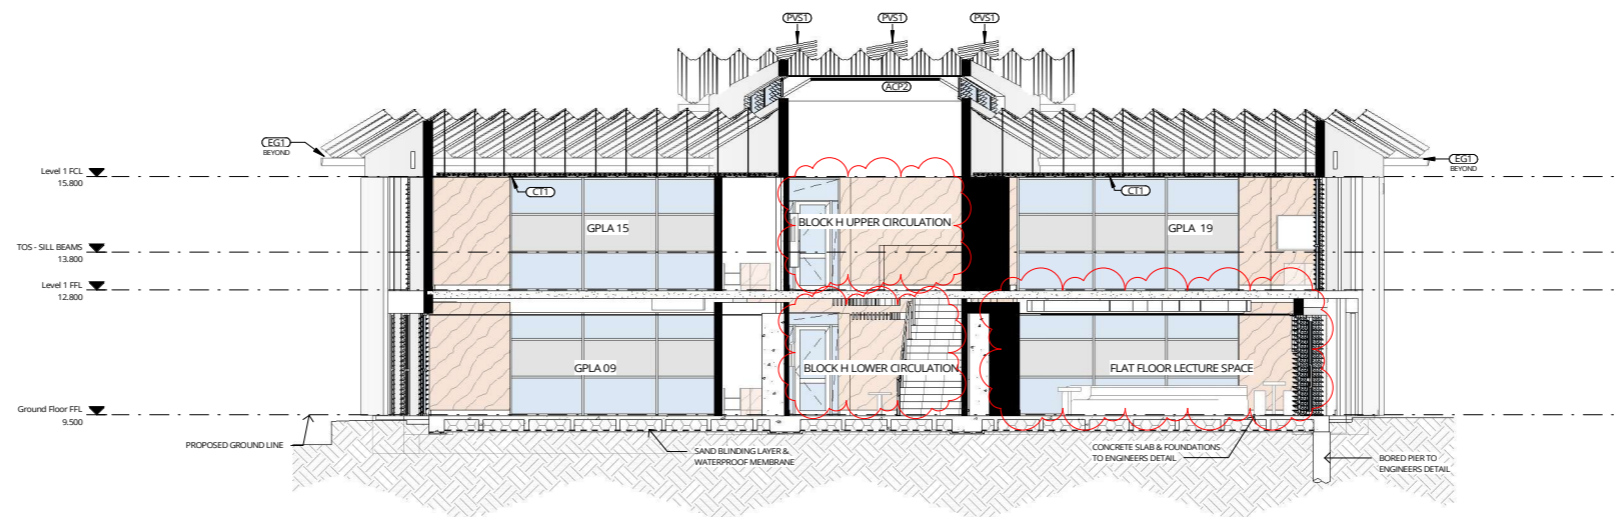

1 DA MOD SECTION 1
03_0801 SCALE 1:100

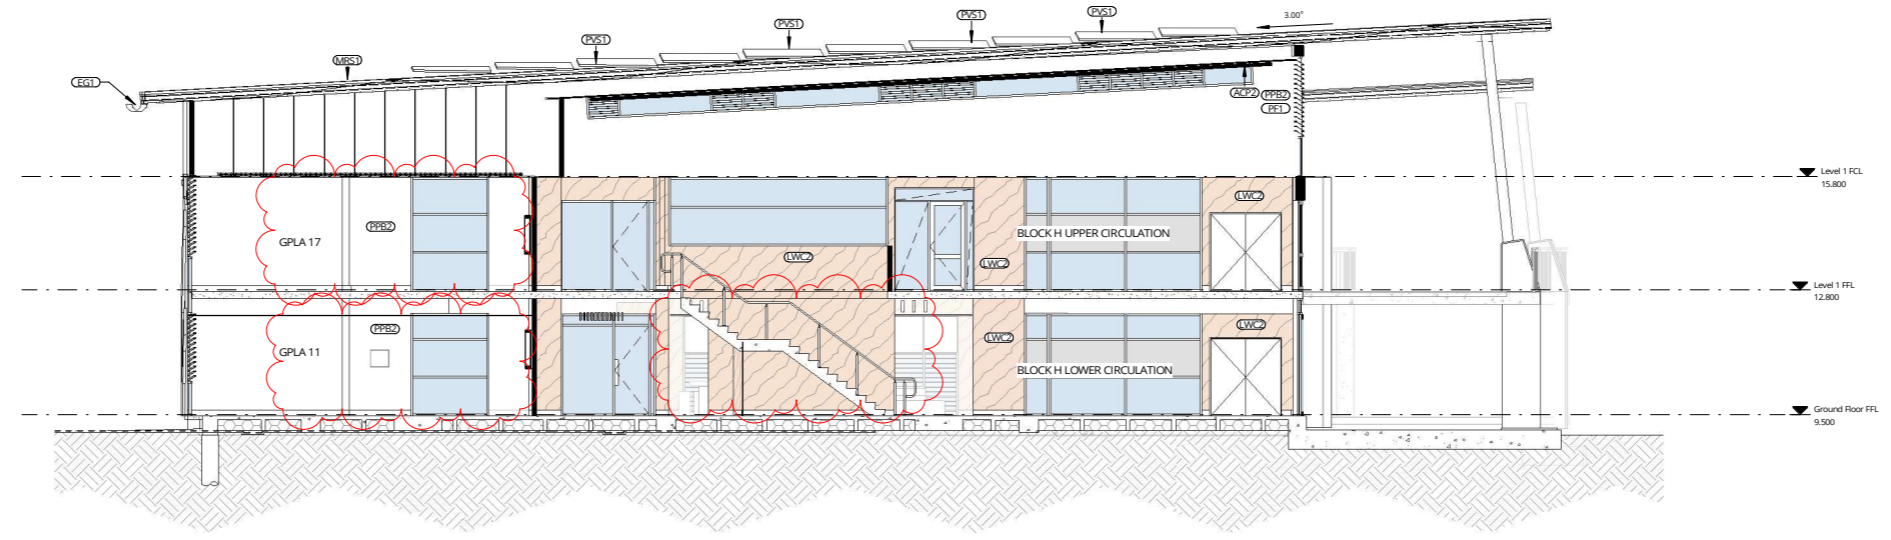

2 DA MOD SECTION 2
03_0801 SCALE 1:100

REV	DATE	DESCRIPTION	BY	CHK
F	21.10.2021	FOR DA MODIFICATION	PG	

**DRAWINGS COLOUR CODED
PRINT ALL COPIES IN COLOUR**

BUILDER TO CONFIRM ALL DETAILS, SETOUTS (TRAIL BUILDING, ETC), FALLS, DIMENSIONS & CONNECTIONS ON SITE PRIOR TO CONSTRUCTION

THESE PRELIMINARY ARCHITECTURAL DRAWINGS AND SPECIFICATIONS ARE ISSUED FOR DESIGN & CONSTRUCT TENDER PURPOSES. THE CONTRACTOR IS REQUIRED TO FINALISE DOCUMENTATION, BUILDING SERVICES & ENGINEERING CO-ORDINATION AND ALLOW FOR ALL OBVIOUS WORK FOR THE COMPLETION OF THE DESIGN & CONSTRUCTION PHASES.



Phone 02 4926 1078
PO Box 807 The Junction NSW 2201
www.webberarchitects.com

Suite 3, Level 1, 429 Hunter Street Newcastle NSW 2300
newcastle@webberarchitects.com

Suite 206, 8 Clarke Street Crosses Nest NSW 2066
sydney@webberarchitects.com

ISSUED
FOR DA APPROVAL

SHEET NUMBER: **2804 / 05_0801 /**

**DA MOD SECTIONS - SHEET 1, BLOCK H
HIGH SCHOOL - CLASSROOM BLOCK**
507 MEDOWIE ROAD, MEDOWIE, NSW

COMMENCEMENT DATE: JULY 2019 SCALE 1:100