

REV	DATE	DESCRIPTION	BY	CHK
A	21.10.2021	FOR DA MODIFICATION	PG	

**DRAWINGS COLOUR CODED
PRINT ALL COPIES IN COLOUR**

BUILDER TO CONFIRM ALL DETAILS, SETOUTS (TRIE, BUILDING, ETC),
FALLS, DIMENSIONS & CONNECTIONS ON SITE PRIOR TO CONSTRUCTION

PRINT DATE: 21/10/2021 10:43:00 AM FILE PATH: E:\Revit\Loc01\2804 Meadow Maintenance Shed 2_patrickWUTQU.rvt



webber

Phone 02 4926 1078
PO Box 627 The Junction NSW 2201
www.webberarchitects.com
Suite 3, Level 1, 428 Hunter Street Newcastle NSW 2300
newcastle@webberarchitects.com
Suite 206, 8 Clarke Street Crown Nest NSW 2305
sydney@webberarchitects.com


ISSUED
FOR DA APPROVAL

DA MOD. FLOOR PLAN - PE STORE
CATHERINE MAULEY CATHOLIC COLLEGE
507 MEDOWIE ROAD, MEDOWIE

COMMENCEMENT DATE: JULY 2019 SCALE: 1:50

SHEET NUMBER: **2804 / 03_1001 / A**

TRUE NORTH

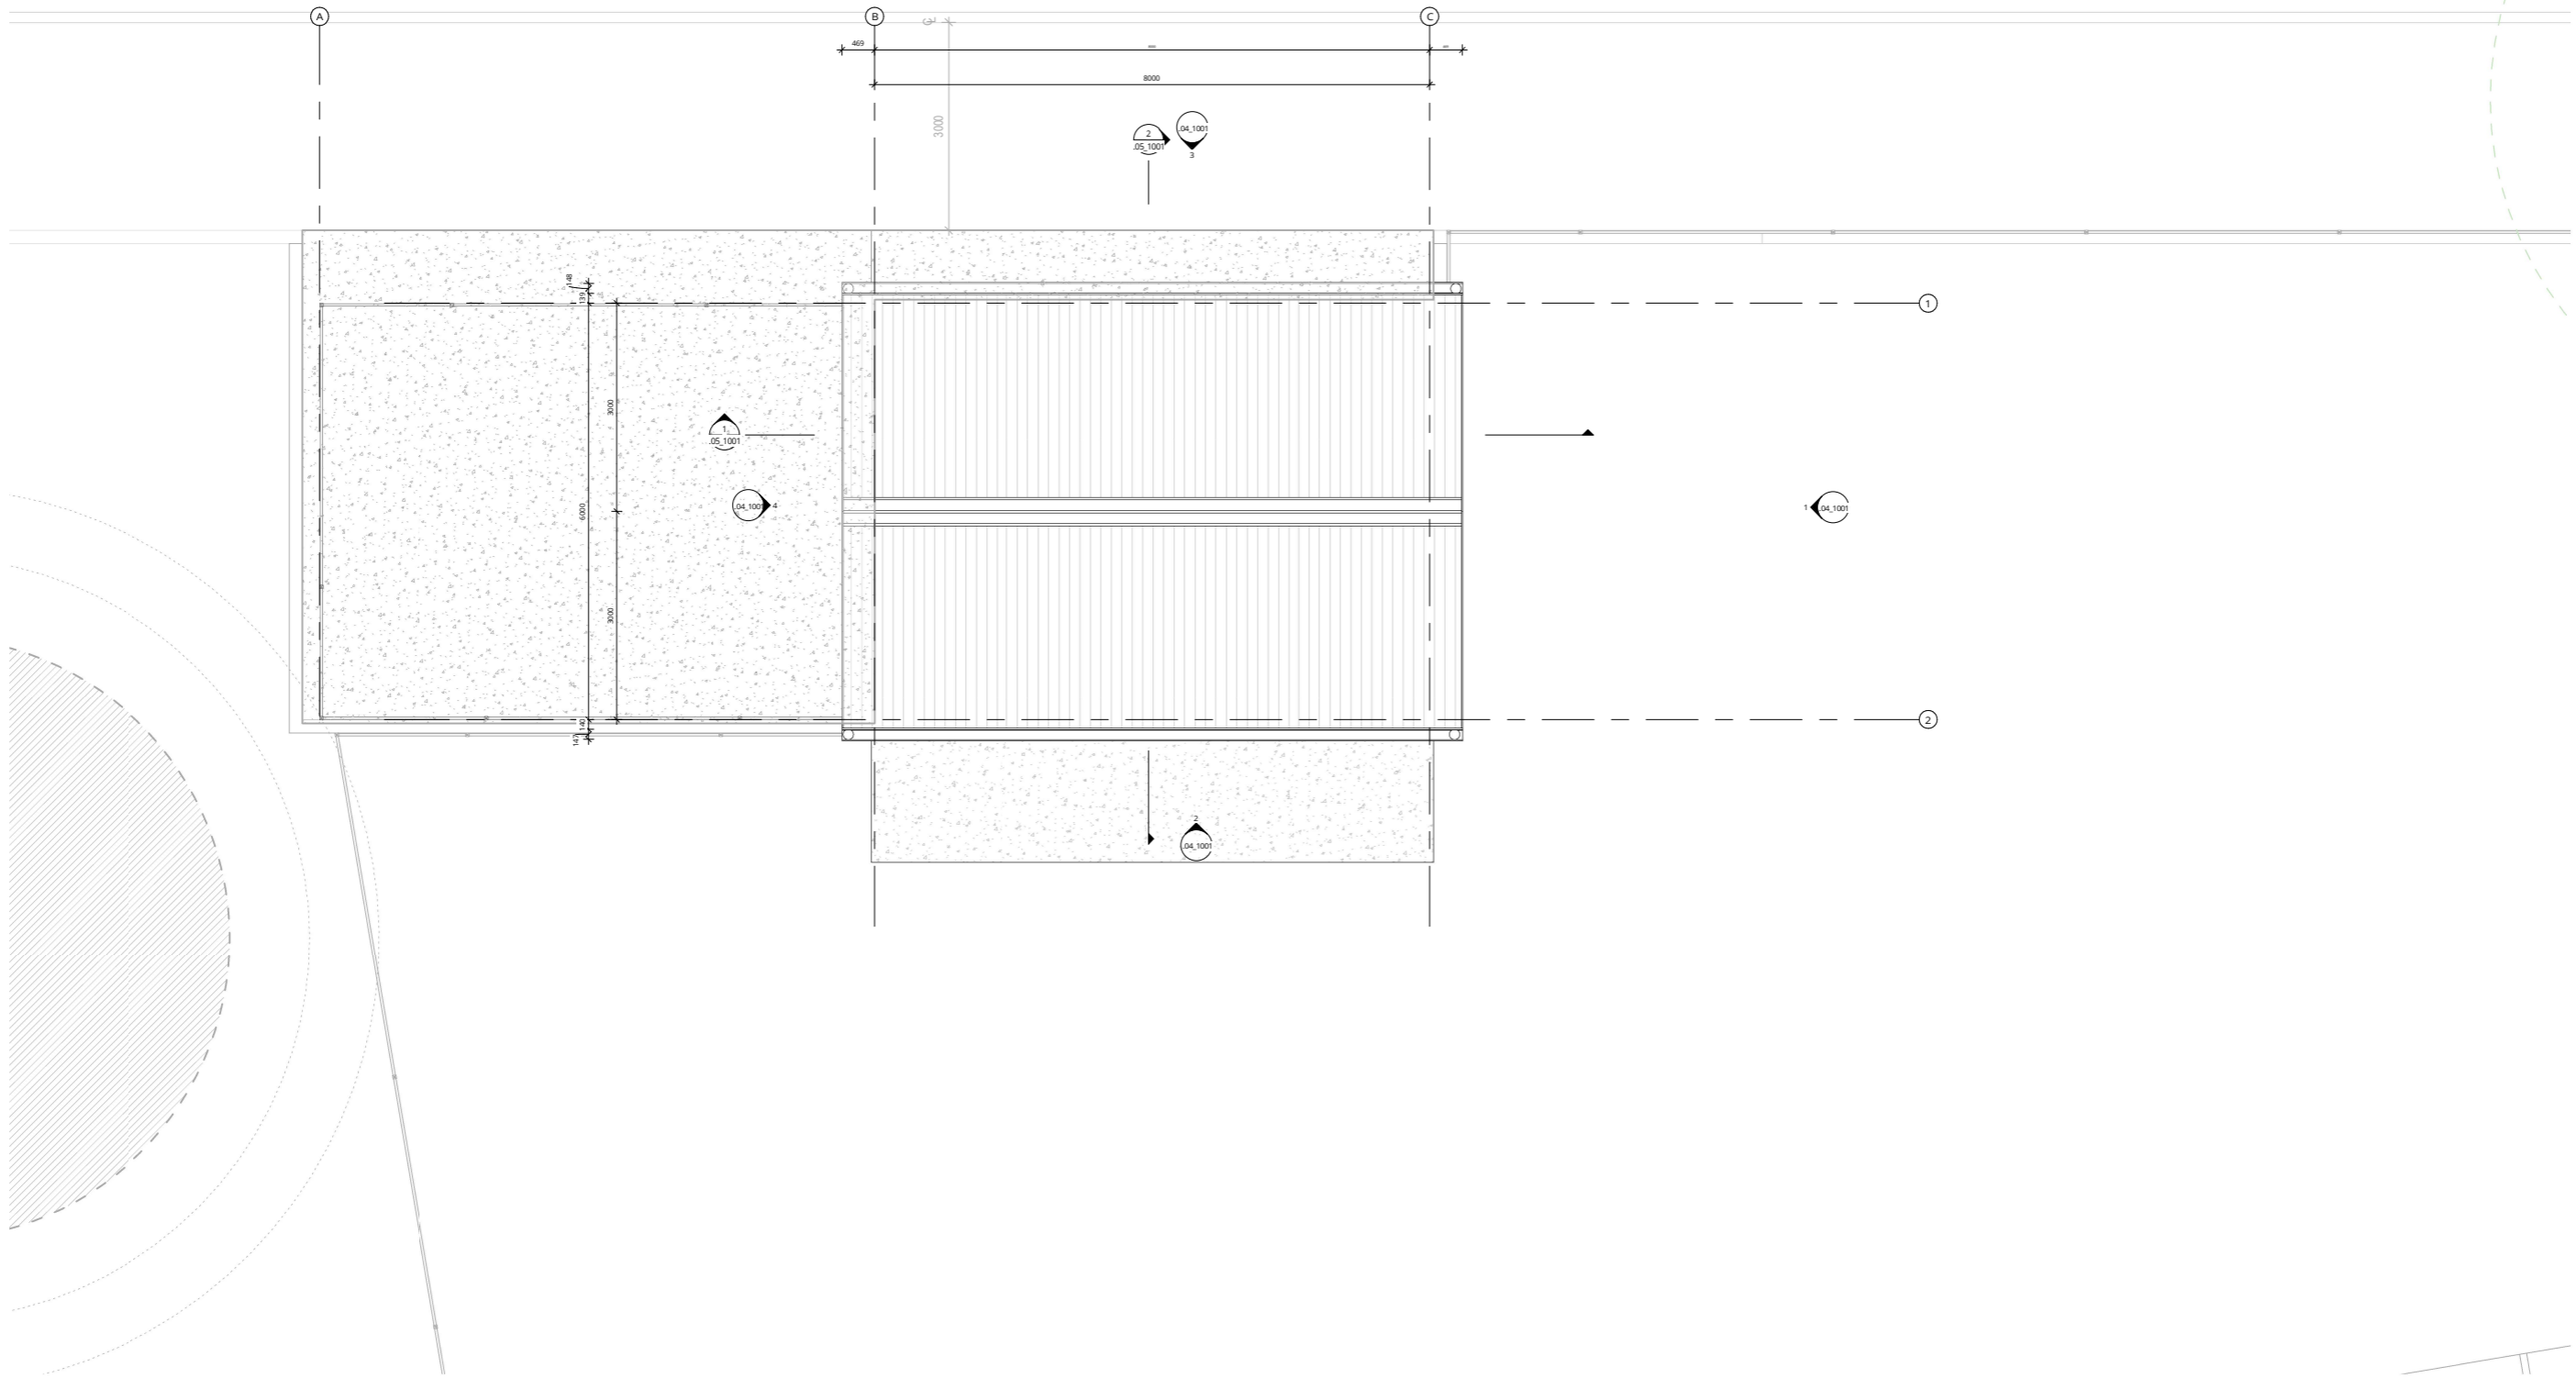

REV	DATE	DESCRIPTION	BY	CHK
A	21.10.2021	FOR DA MODIFICATION	PG	

**DRAWINGS COLOUR CODED
PRINT ALL COPIES IN COLOUR**

BUILDER TO CONFIRM ALL DETAILS, SETOUTS (TRUE BUILDING, ETC),
FALLS, DIMENSIONS & CONNECTIONS ON SITE PRIOR TO CONSTRUCTION

PRINT DATE: 21/10/2021 10:42:12 AM FILE PATH: E:\Revit\Locals\2804 Meadow Maintenance Shed 2_patrickWUQU.rvt




webber





Phone 02 4926 1078
PO Box 627 The Junction NSW 2201
www.webberarchitects.com
Suite 3, Level 1, 428 Hunter Street Newcastle NSW 2300
newcastle@webberarchitects.com
Suite 206, 8 Clarke Street Crows Nest NSW 2005
sydney@webberarchitects.com

ISSUED
FOR DA APPROVAL

DA MOD. ROOF PLAN - PE STORE
CATHERINE McAULEY CATHOLIC COLLEGE
507 MEDOWIE ROAD, MEDOWIE
COMMENCEMENT DATE: JULY 2019 SCALE: 1:50

SHEET NUMBER: **2804 / 03_1002 / A**

 

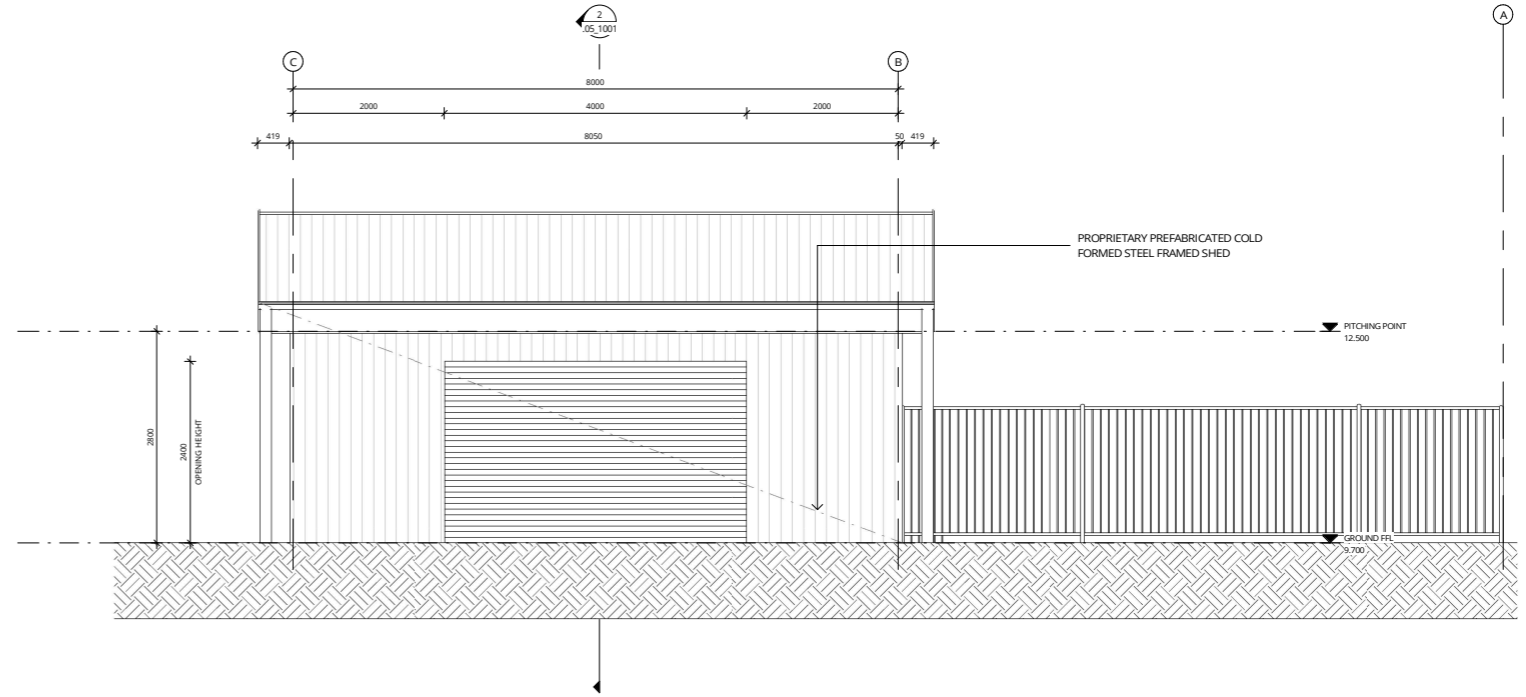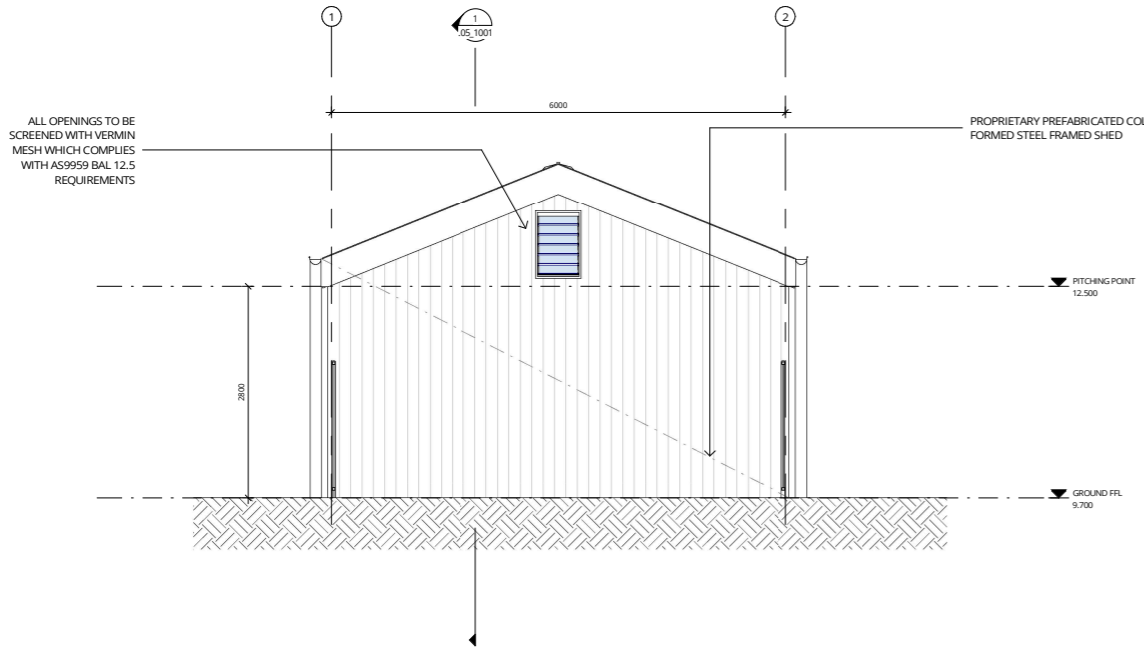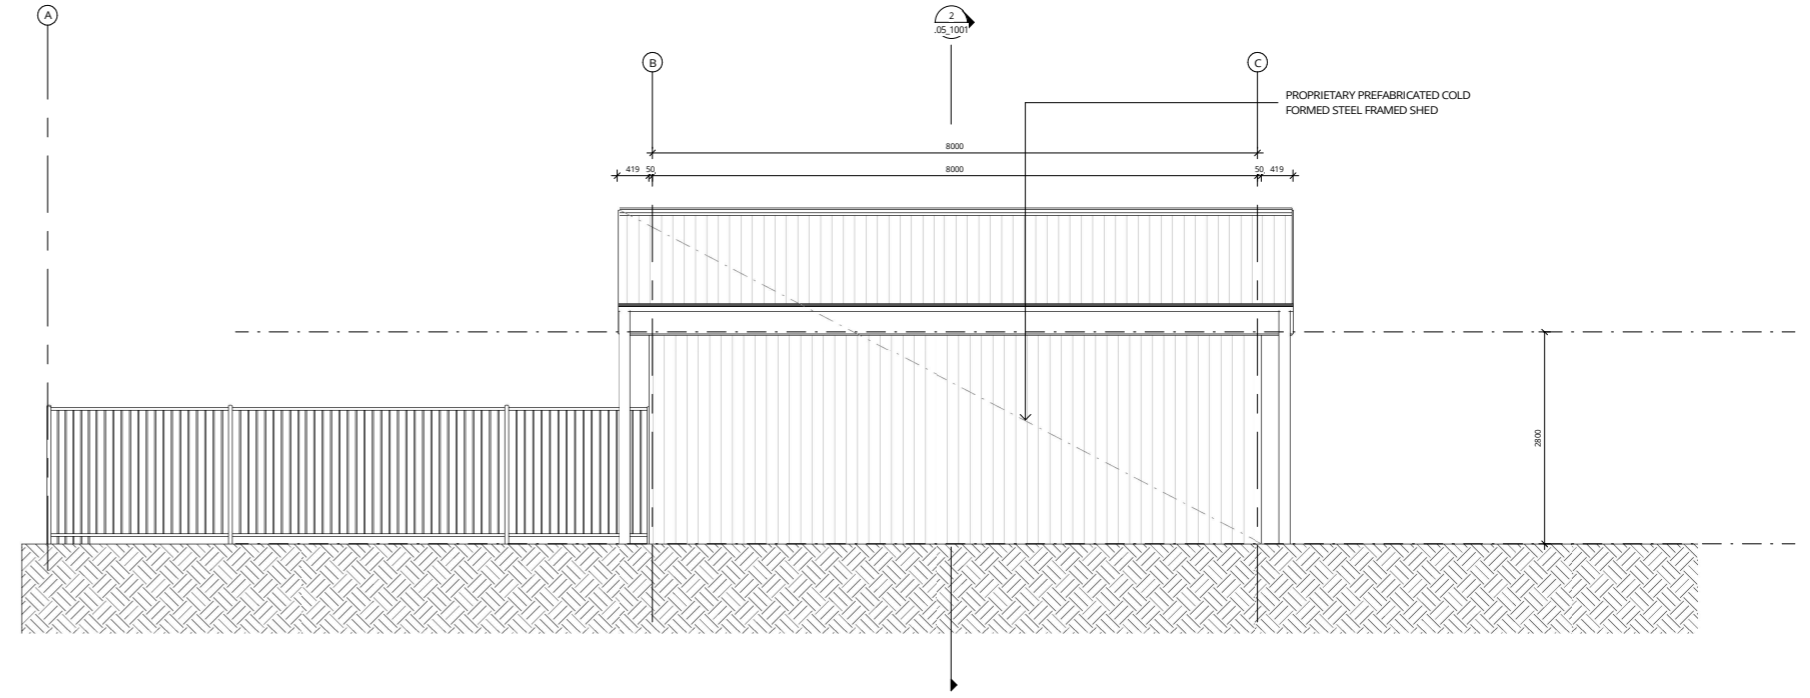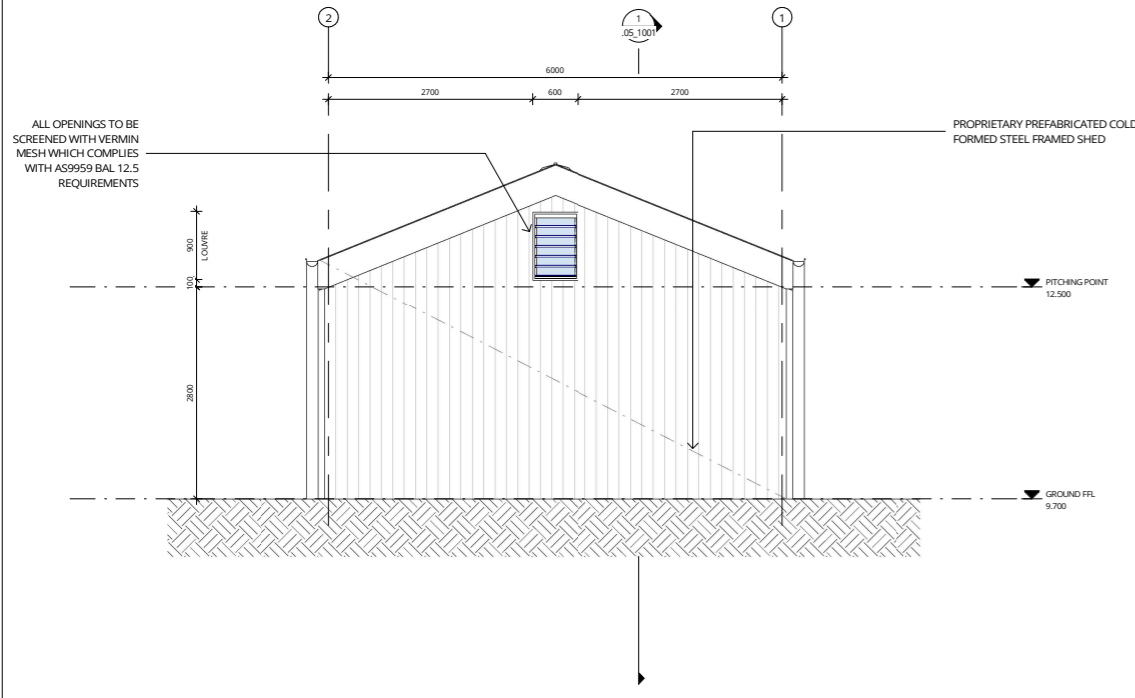

REV	DATE	DESCRIPTION	BY	CHK
A	21.10.2021	FOR DA MODIFICATION	PG	

**DRAWINGS COLOUR CODED
PRINT ALL COPIES IN COLOUR**

BUILDER TO CONFIRM ALL DETAILS, SETOUTS (TRAIL BUILDING, ETC),
FALLS, DIMENSIONS & CONNECTIONS ON SITE PRIOR TO CONSTRUCTION



Phone 02 4926 1078
PO Box 607 The Junction NSW 2201
www.webberarchitects.com

Suite 3, Level 1, 426 Hunter Street Newcastle NSW 2300
newcastle@webberarchitects.com



Suite 206, 9 Clarke Street Crown Nest NSW 2305
sydney@webberarchitects.com

ISSUED
FOR DA APPROVAL

SHHEET NUMBER: **2804 / 04 1001 / A**

DA MOD ELEVATION 1 - PE STORE
CATHERINE McAULEY CATHOLIC COLLEGE
507 MEDOWE ROAD, MEDOWE

COMMENCEMENT DATE: JULY 2019 SCALE: 1 : 50

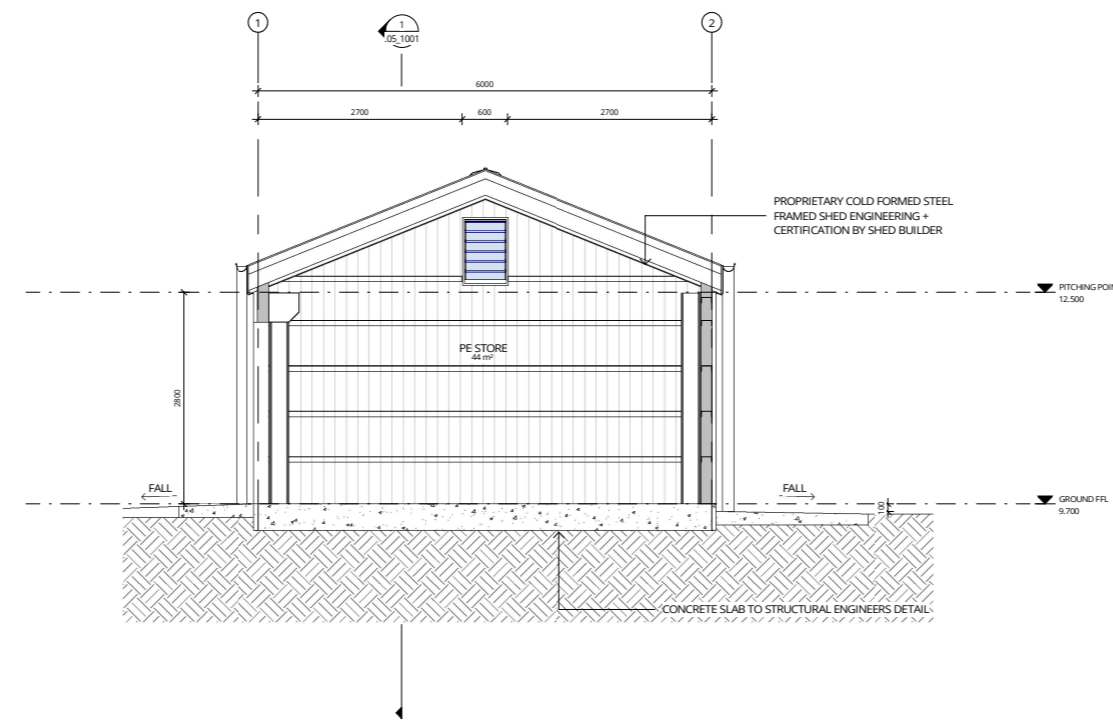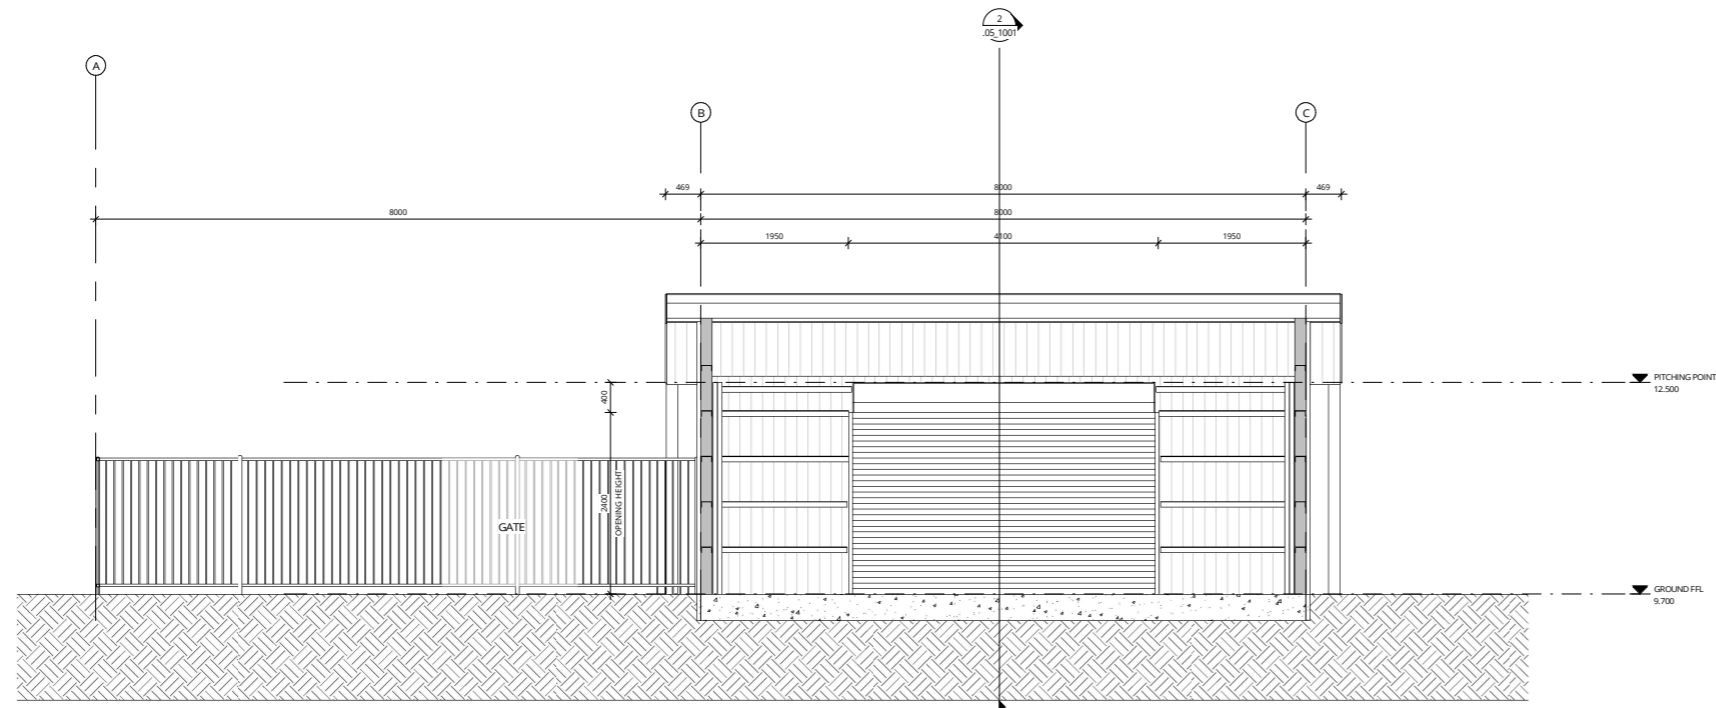

REV	DATE	DESCRIPTION	BY	CHK
A	21.10.2021	RDR DA MODIFICATION	PG	

**DRAWINGS COLOUR CODED
PRINT ALL COPIES IN COLOUR**

BUILDER TO CONFIRM ALL DETAILS, SETOUTS (TRAIL BUILDING, ETC),
FALLS, DIMENSIONS & CONNECTIONS ON SITE PRIOR TO CONSTRUCTION



webber

Phone 02 4926 1078
PO Box 627 The Junction NSW 2201
www.webberarchitects.com
Suite 3, Level 1, 428 Hunter Street Newcastle NSW 2300
newcastle@webberarchitects.com
Suite 206, 8 Clarke Street Crows Nest NSW 2058
sydney@webberarchitects.com

ISSUED
FOR DA APPROVAL

DA MOD SECTION 1 - PE STORE
CATHERINE McAULEY CATHOLIC COLLEGE
507 MEDOWIE ROAD, MEDOWIE

COMMENCEMENT DATE: JULY 2019 SCALE: 1:50

SHEET NUMBER: **2804 / .05_1001 / A**