

1 DA MOD_FLOOR PLAN
 04_0901 SCALE 1 : 50

REV	DATE	DESCRIPTION	BY	CHK
A	21.10.2021	FOR DA MODIFICATION	PG	

**DRAWINGS COLOUR CODED
 PRINT ALL COPIES IN COLOUR**

BUILDER TO CONFIRM ALL DETAILS, SETOUTS (TILE, BUILDING, ETC.),
 FALLS, DIMENSIONS & CONNECTIONS ON SITE PRIOR TO CONSTRUCTION

PRINT DATE: 21/10/2021 10:37:13 AM FILE PATH: E:\Revit\Locals\2804 Meadowe Maintenance Shed 1_patrickWUTQU.rvt



webber


Phone 02 4926 1078
 PO Box 627 The Junction NSW 2201
 www.webberarchitects.com
 Suite 3, Level 1, 428 Hunter Street Newcastle NSW 2300
 newcastle@webberarchitects.com
 Suite 206, 8 Clarke Street Crows Nest NSW 2065
 sydney@webberarchitects.com

ISSUED
FOR DA APPROVAL


SHEET NUMBER: **2804 / 03 0901 / A**

DA MOD_FLOOR PLAN - MAINTENANCE SHED
CATHERINE McAULEY CATHOLIC COLLEGE
 507 MEDOWE ROAD, MEDOWE

COMMENCEMENT DATE: JULY 2019 SCALE: 1 : 50

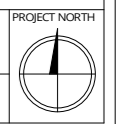

THIS DRAWING AND DESIGN EXPRESSED ARE COPYRIGHT AND REMAIN THE PROPERTY OF WEBBER ARCHITECTS. IN ACCORDANCE WITH THE COMMONWEALTH COPYRIGHT ACT 1968 THIS DRAWING AND DESIGN IN WHOLE OR PART MAY NOT BE USED UNLESS LICENCED BY WEBBER ARCHITECTS. VERIFY ALL DIMENSIONS AND FALLS ON SITE BEFORE CONSTRUCTION AND DO NOT SCALE FROM DRAWING.

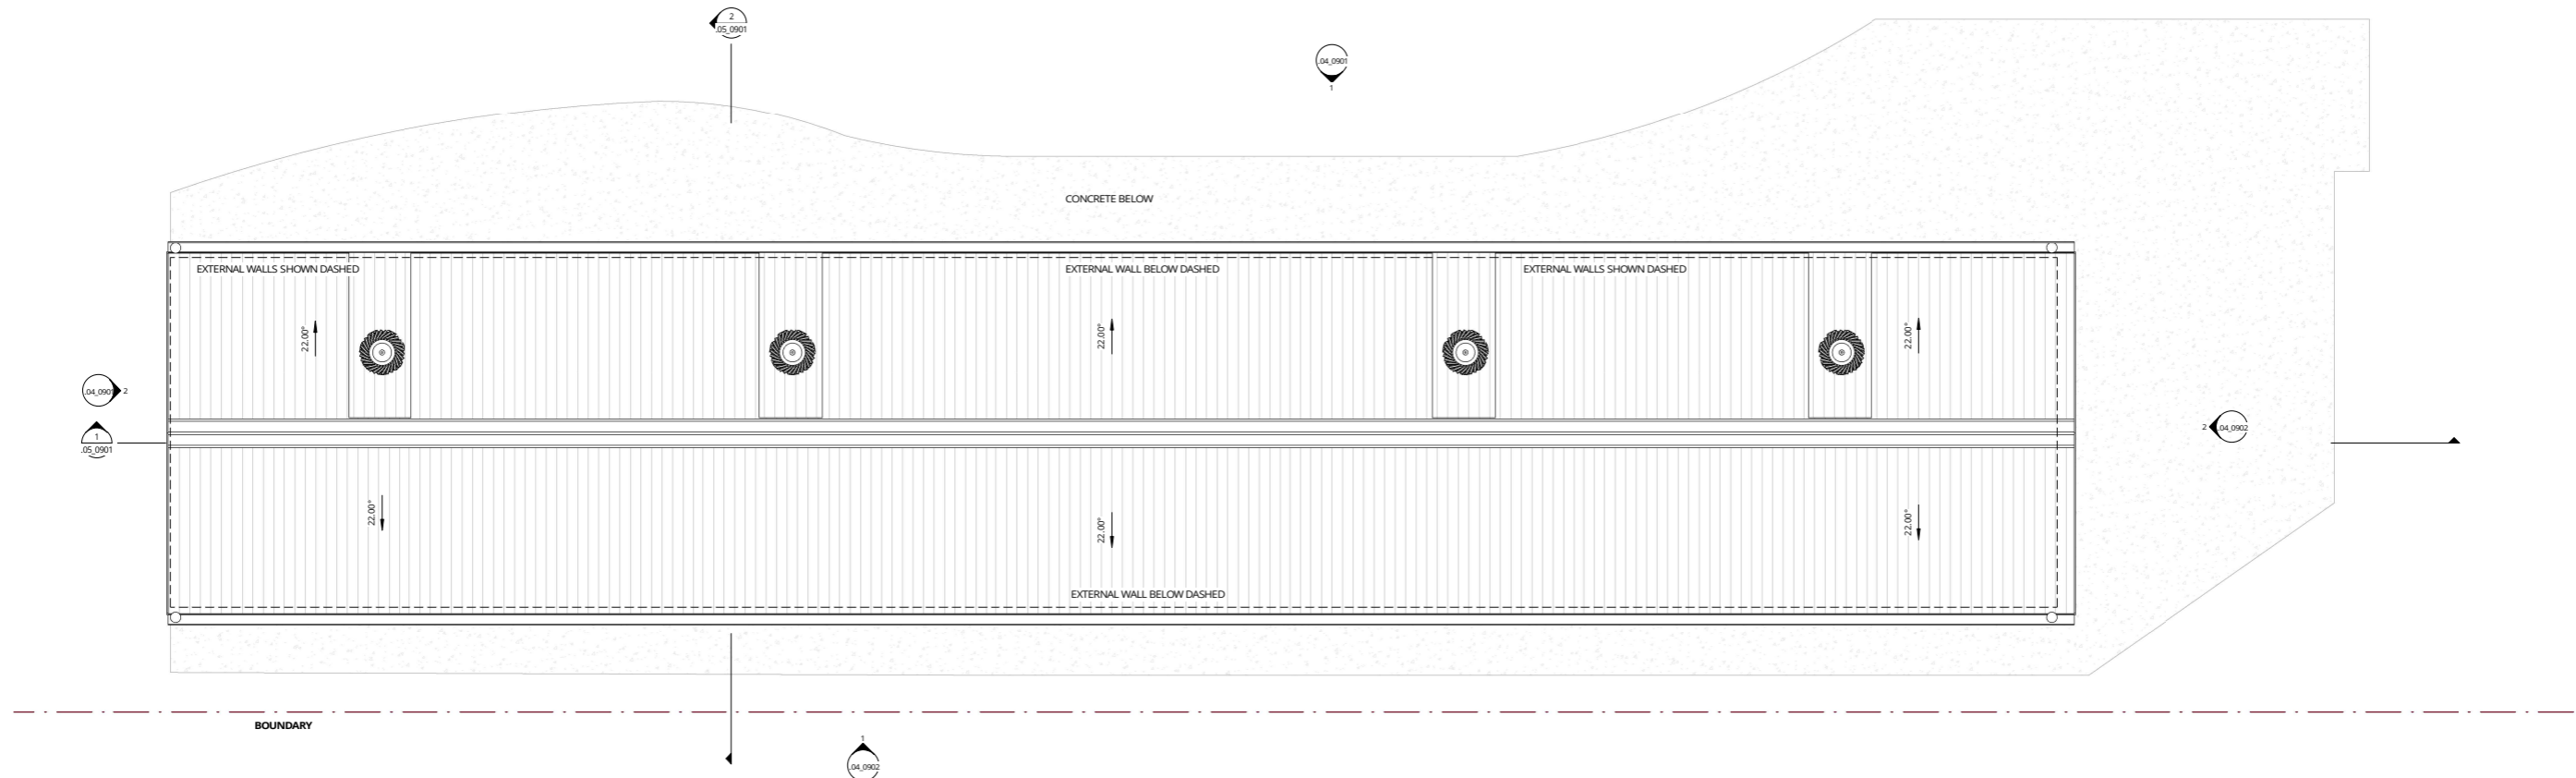

1 DA MOD. ROOF PLAN
04_0901 SCALE 1:50

REV	DATE	DESCRIPTION	BY	CHK
A	21.10.2021	ROR DA MODIFICATION	PG	

**DRAWINGS COLOUR CODED
PRINT ALL COPIES IN COLOUR**

BUILDER TO CONFIRM ALL DETAILS, SETOUTS (TILE, BUILDING, ETC),
FALLS, DIMENSIONS & CONNECTIONS ON SITE PRIOR TO CONSTRUCTION

PRINT DATE: 21/10/2021 10:37:17 AM FILE PATH: E:\Revit Local\2804 Meadowe Maintenance Shed 1_patrickWUQU.rvt



webber


Phone 02 4926 1078
PO Box 627 The Junction NSW 2201
www.webberarchitects.com
Suite 3, Level 1, 428 Hunter Street Newcastle NSW 2300
newcastle@webberarchitects.com
Suite 206, 8 Clarke Street Crows Nest NSW 2065
sydney@webberarchitects.com

ISSUED
FOR DA APPROVAL


SHEET NUMBER: **2804 / 03_0905 / A**

DA MOD. ROOF PLAN - MAINTENANCE SHED
CATHERINE McAULEY CATHOLIC COLLEGE
507 MEDOWE ROAD, MEDOWE


COMMENCEMENT DATE: JULY 2019 SCALE: 1:50

 

THIS DRAWING AND DESIGN EXPRESSED ARE COPYRIGHT AND REMAIN THE PROPERTY OF WEBBER ARCHITECTS. IN ACCORDANCE WITH THE COMMONWEALTH COPYRIGHT ACT 1968 THIS DRAWING AND DESIGN IN WHOLE OR PART MAY NOT BE USED UNLESS LICENCED BY WEBBER ARCHITECTS. VERIFY ALL DIMENSIONS AND FALLS ON SITE BEFORE CONSTRUCTION AND DO NOT SCALE FROM DRAWING.

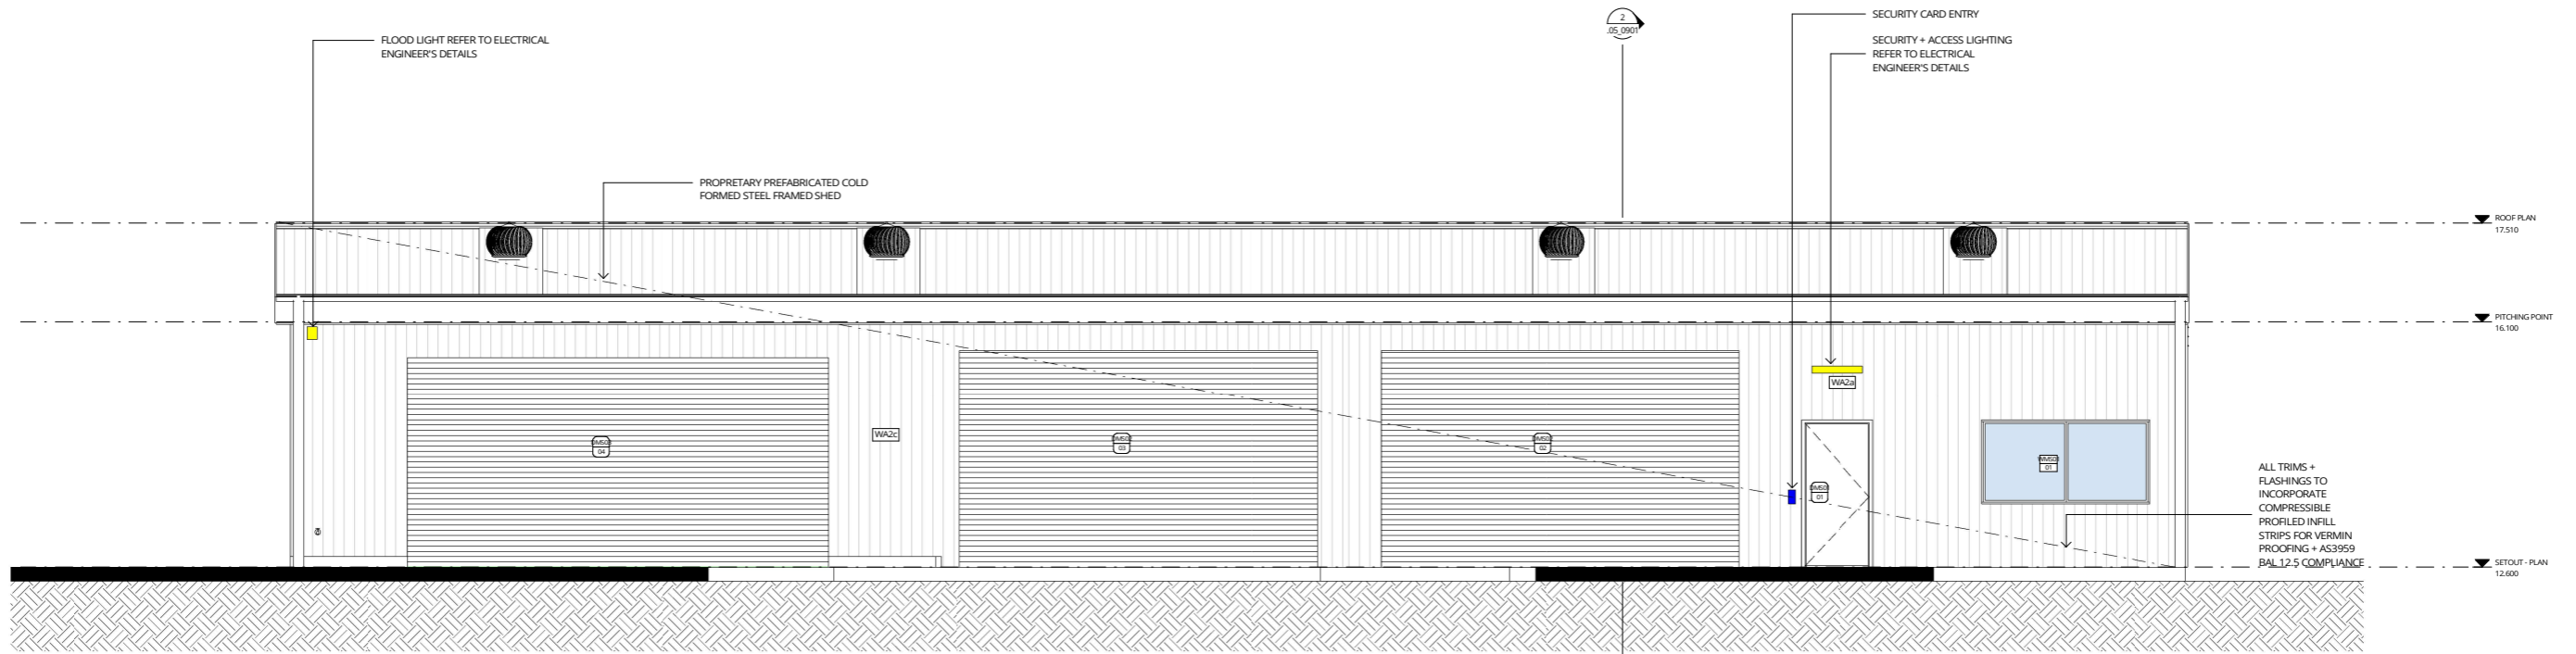

1 DA MOD ELEVATION 1 MAINTENANCE SHED
03_0901 SCALE 1 : 50

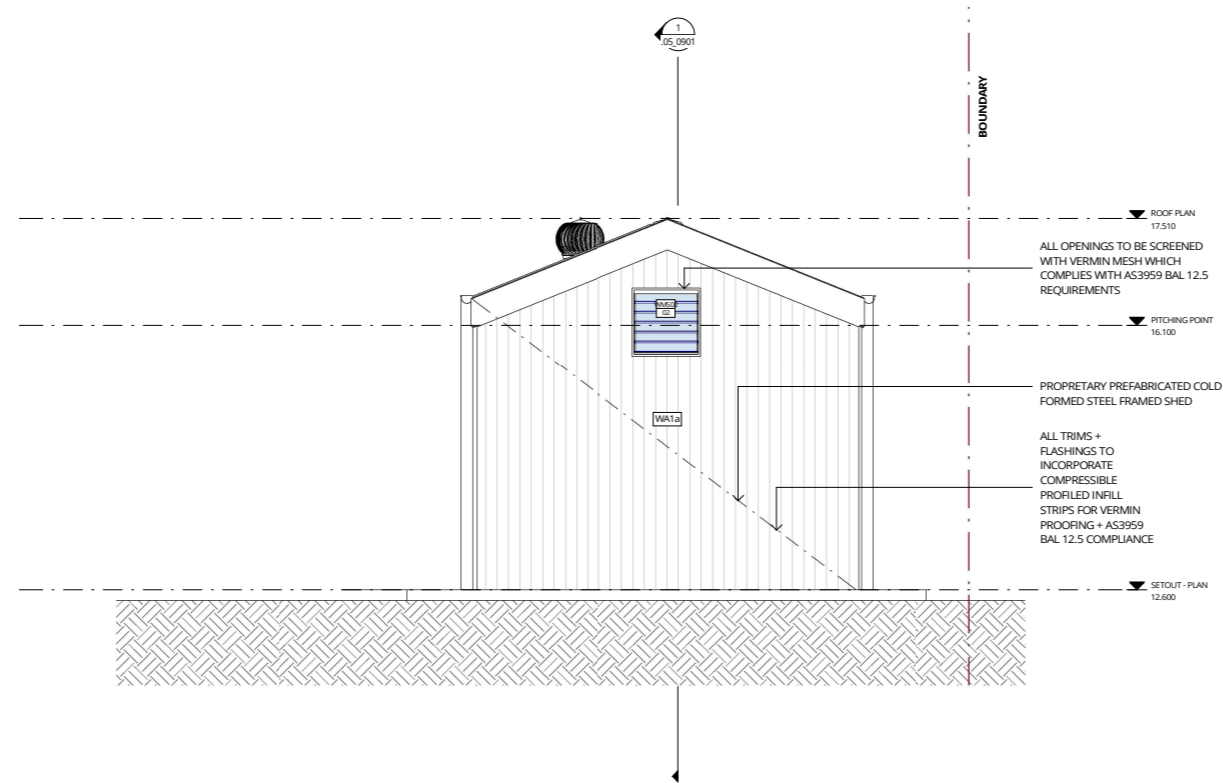

2 DA MOD ELEVATION 2 MAINTENANCE SHED
03_0901 SCALE 1 : 50

REV	DATE	DESCRIPTION	BY	CHK
A	21.10.2021	FOR DA MODIFICATION	PG	

**DRAWINGS COLOUR CODED
PRINT ALL COPIES IN COLOUR**

BUILDER TO CONFIRM ALL DETAILS, SETOUTS (TILE, BUILDING, ETC),
FALLS, DIMENSIONS & CONNECTIONS ON SITE PRIOR TO CONSTRUCTION



Phone 02 4926 1078
PO Box 627 The Junction NSW 2291
www.webberarchitects.com

Suite 3, Level 1, 428 Hunter Street Newcastle NSW 2300
newcastle@webberarchitects.com


Suite 206, 8 Clarke Street Crown Nest NSW 2305
sydney@webberarchitects.com

ISSUED
FOR DA APPROVAL


DA MOD ELEVATION SHEET 1 - MAINTENANCE SHED
CATHERINE MAULEY CATHOLIC COLLEGE
507 MEDOWIE ROAD, MEDOWIE

COMMENCEMENT DATE: JULY 2019 SCALE 1 : 50

SHEET NUMBER: 2804 / 04 0901 / A

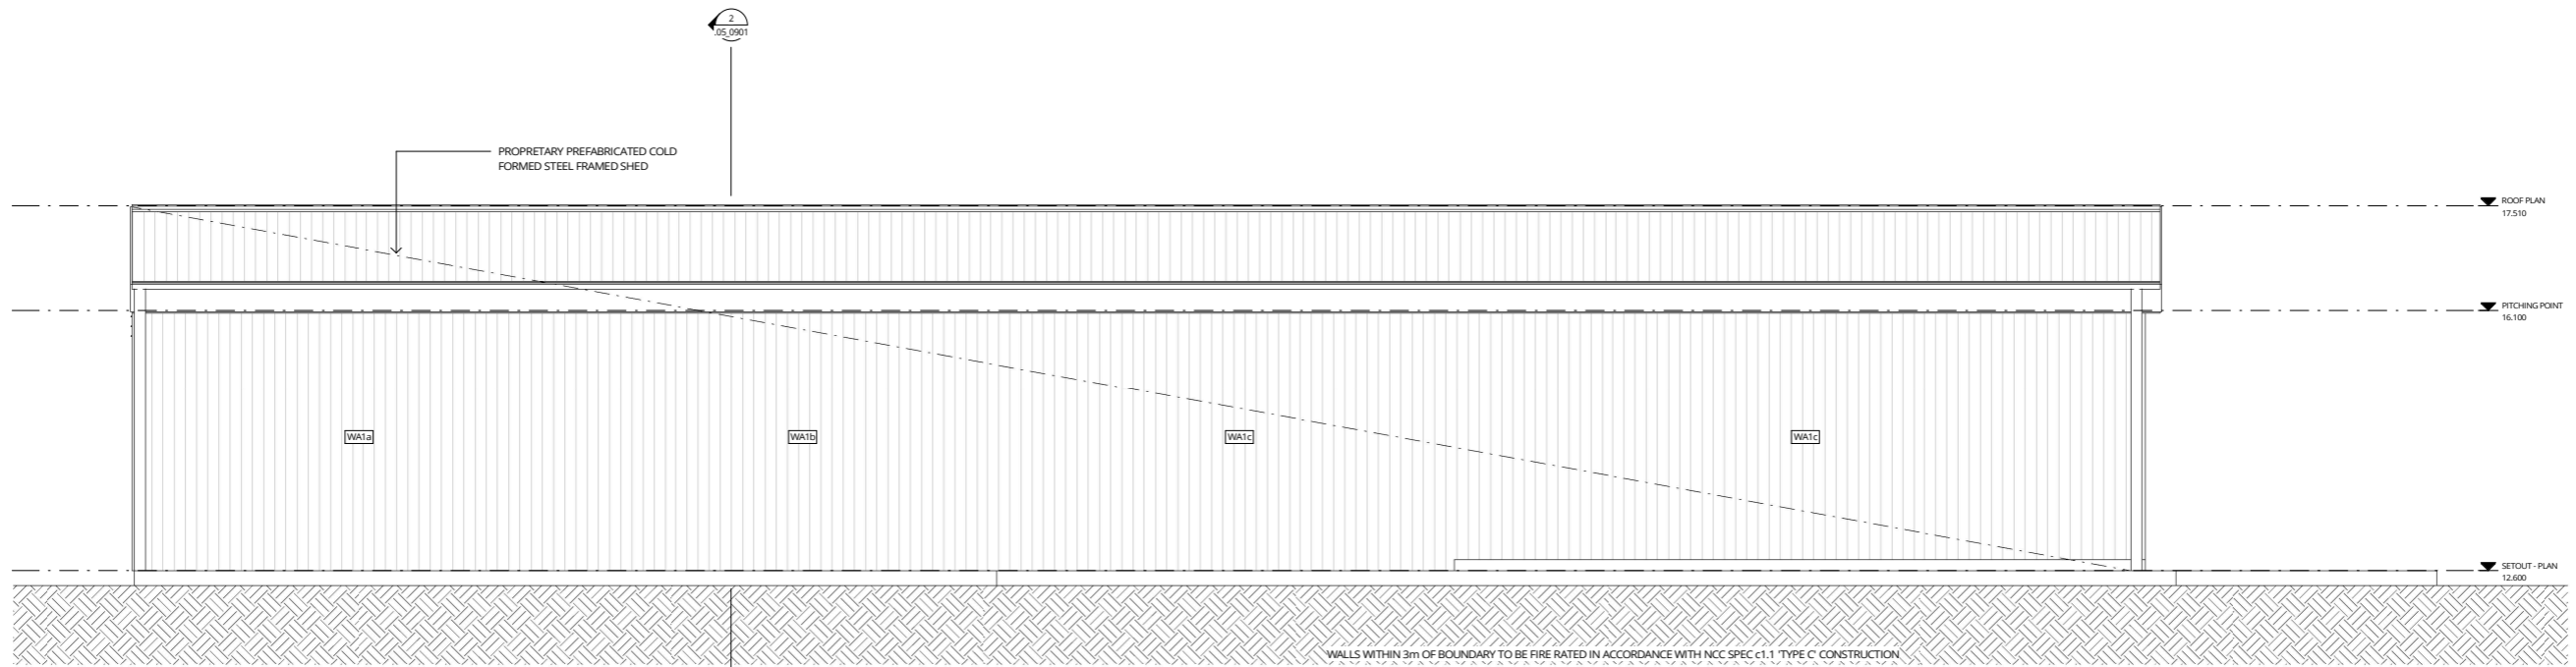

1 DA MOD ELEVATION 3 MAINTENANCE SHED
03_0901 SCALE 1 : 50

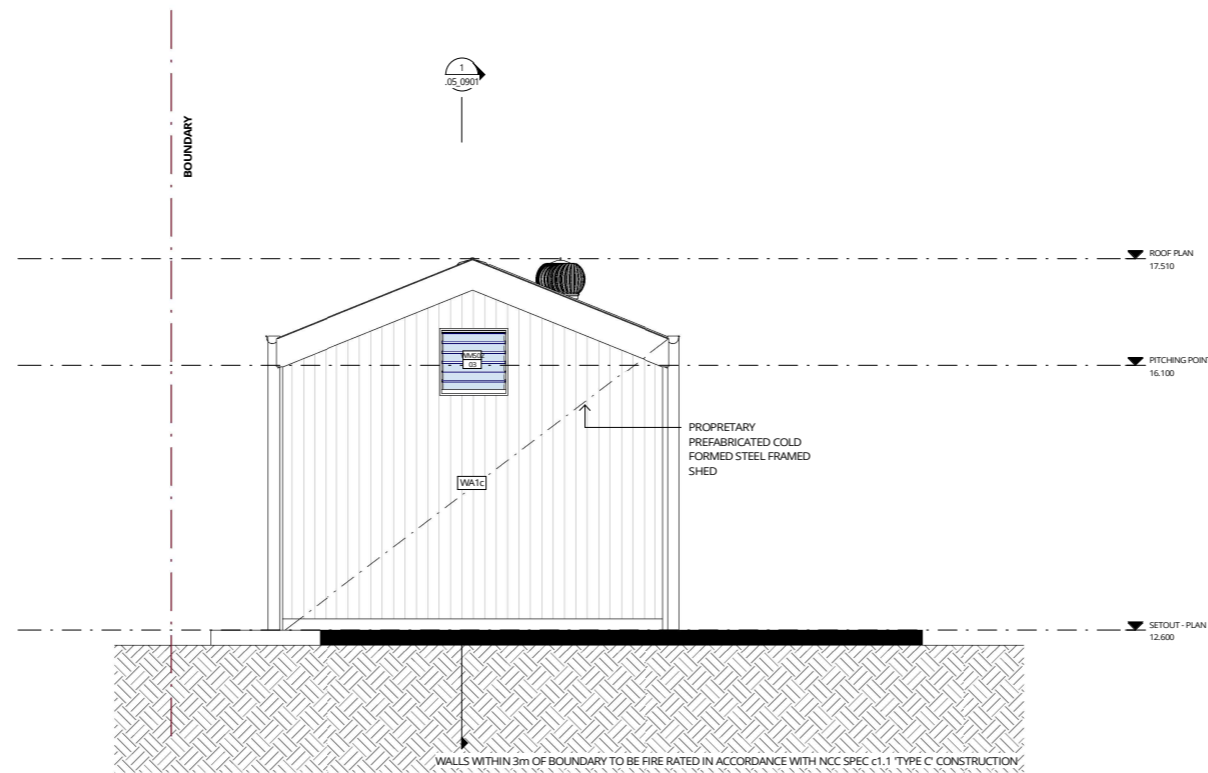

2 DA MOD ELEVATION 4 MAINTENANCE SHED
03_0901 SCALE 1 : 50

REV	DATE	DESCRIPTION	BY	CHK
A	21.10.2021	FOR DA MODIFICATION	PG	


**DRAWINGS COLOUR CODED
PRINT ALL COPIES IN COLOUR**

BUILDER TO CONFIRM ALL DETAILS, SETOUTS (TRAIL BUILDING, ETC),
FALLS, DIMENSIONS & CONNECTIONS ON SITE PRIOR TO CONSTRUCTION




Phone 02 4926 1078
PO Box 627 The Junction NSW 2291
www.webberarchitects.com
Suite 3, Level 1, 428 Hunter Street Newcastle NSW 2300
newcastle@webberarchitects.com
Suite 206, 8 Clarke Street Crosses Nest NSW 2305
sydney@webberarchitects.com

ISSUED FOR DA APPROVAL	DA MOD ELEVATION SHEET 2 - MAINTENANCE SHED CATHERINE MAULEY CATHOLIC COLLEGE 507 MEDOWIE ROAD, MEDOWIE
COMMENCEMENT DATE: JULY 2019	SCALE: 1 : 50
SHEET NUMBER: 2804 / 04 0902 / A	

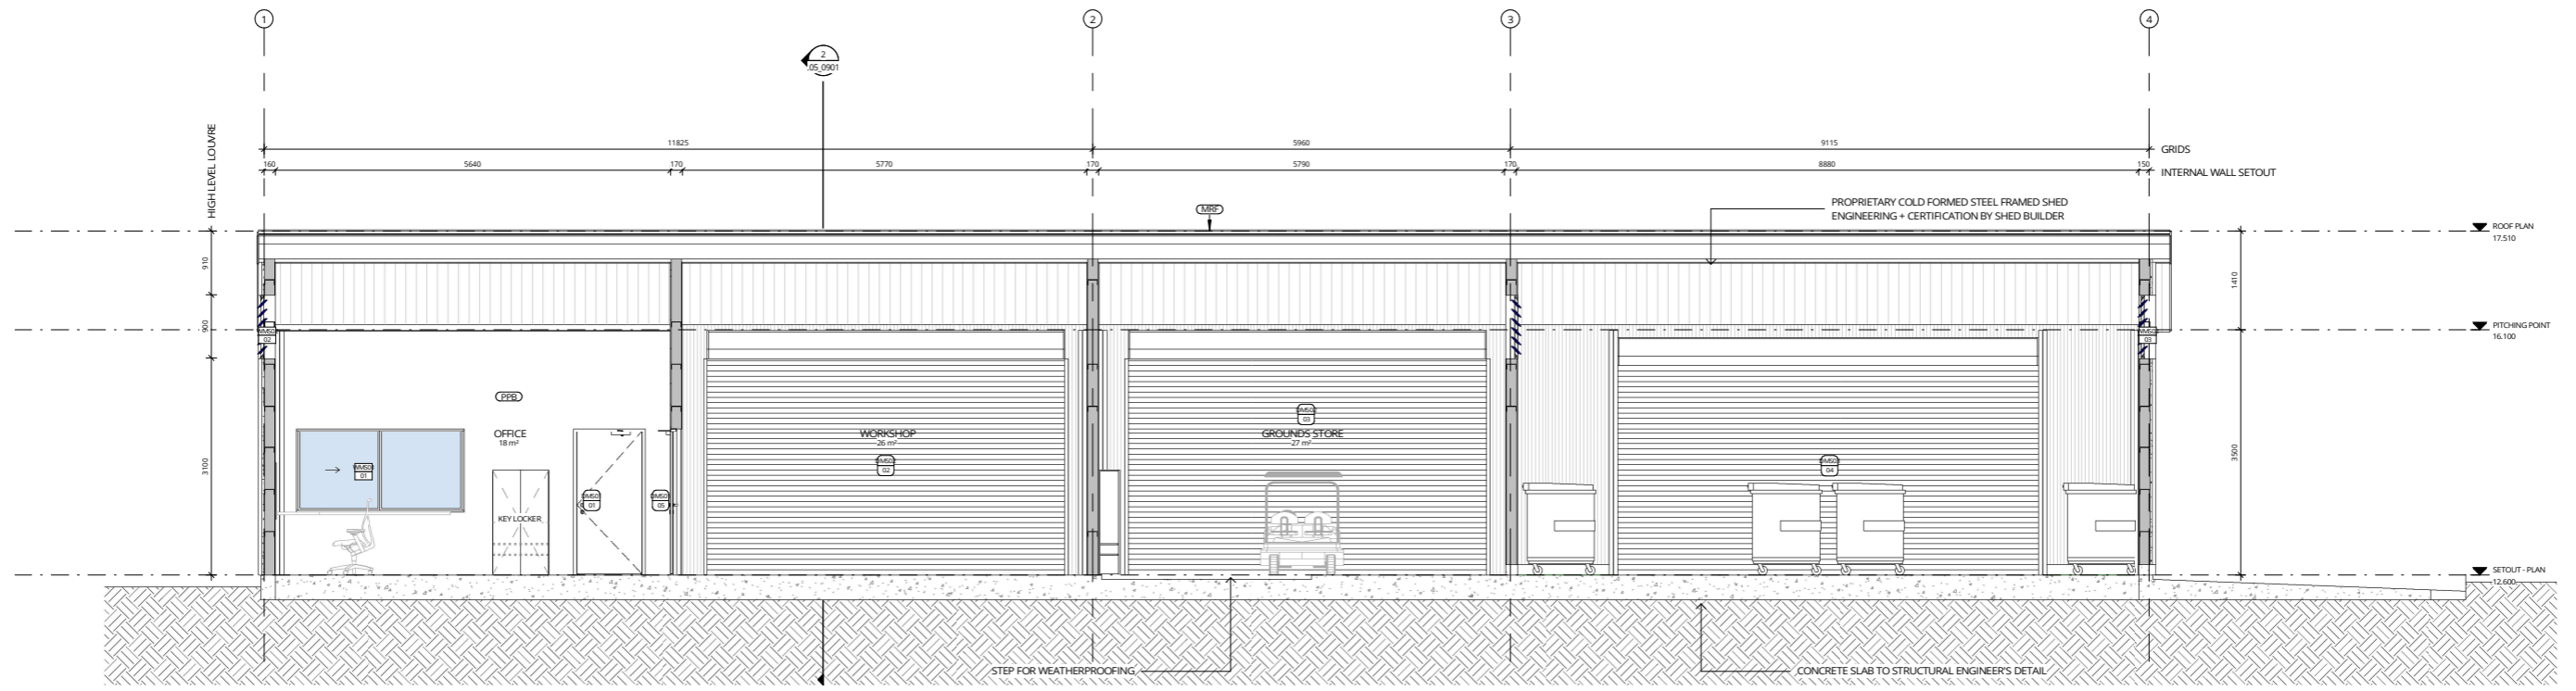

1 DA MOD_SECTION 1_ MAINTENANCE SHED
 03_0901 SCALE 1 : 50

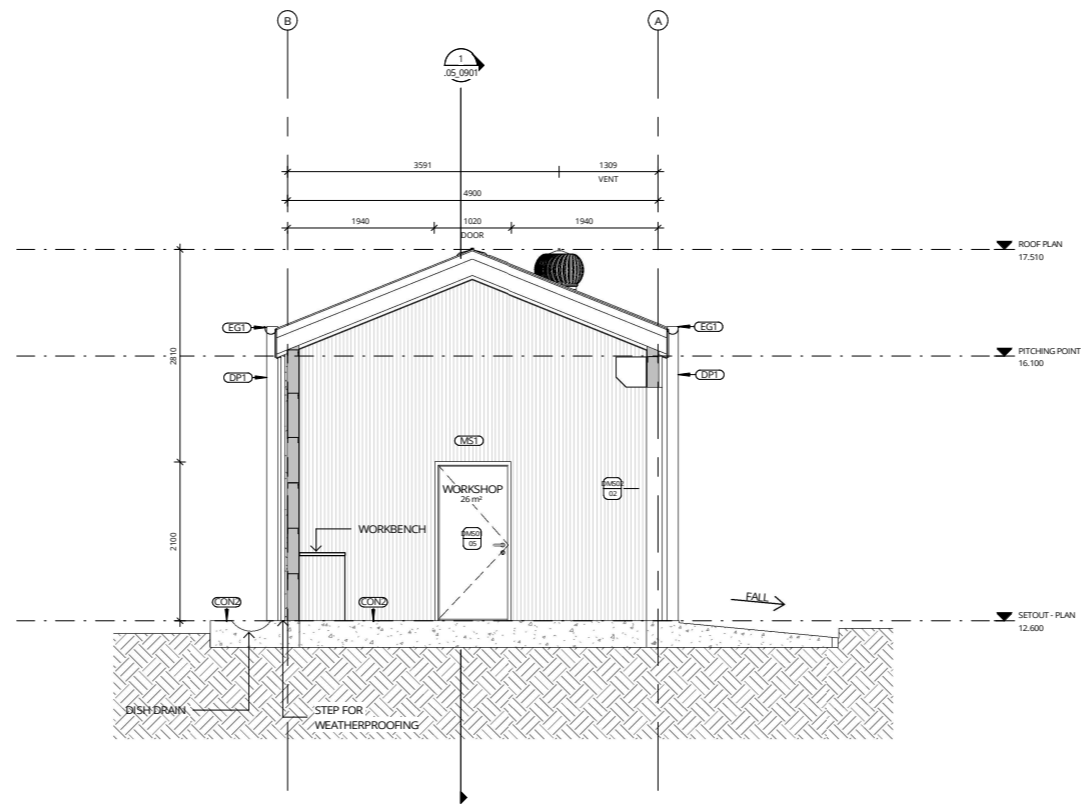

2 DA MOD_SECTION 2_ MAINTENANCE SHED
 03_0901 SCALE 1 : 50

REV	DATE	DESCRIPTION	BY	CHK
A	21.10.2021	FOR DA MODIFICATION	PG	

**DRAWINGS COLOUR CODED
 PRINT ALL COPIES IN COLOUR**

BUILDER TO CONFIRM ALL DETAILS, SETOUTS (TRAIL BUILDING, ETC),
 FALLS, DIMENSIONS & CONNECTIONS ON SITE PRIOR TO CONSTRUCTION



Phone 02 4926 1078
 PO Box 627 The Junction NSW 2201
 www.webberarchitects.com

Suite 3, Level 1, 428 Hunter Street Newcastle NSW 2300
 newcastle@webberarchitects.com

Suite 206, 8 Clarke Street Crows Nest NSW 2065
 sydney@webberarchitects.com

ISSUED FOR DA APPROVAL	DA MOD_SECTIONS SHEET 1 - MAINTENANCE SHED CATHERINE McAULEY CATHOLIC COLLEGE 507 MEDOWIE ROAD, MEDOWIE
COMMENCEMENT DATE: JULY 2019	SCALE: 1 : 50
SHEET NUMBER: 2804 / .05 0901 / A	