


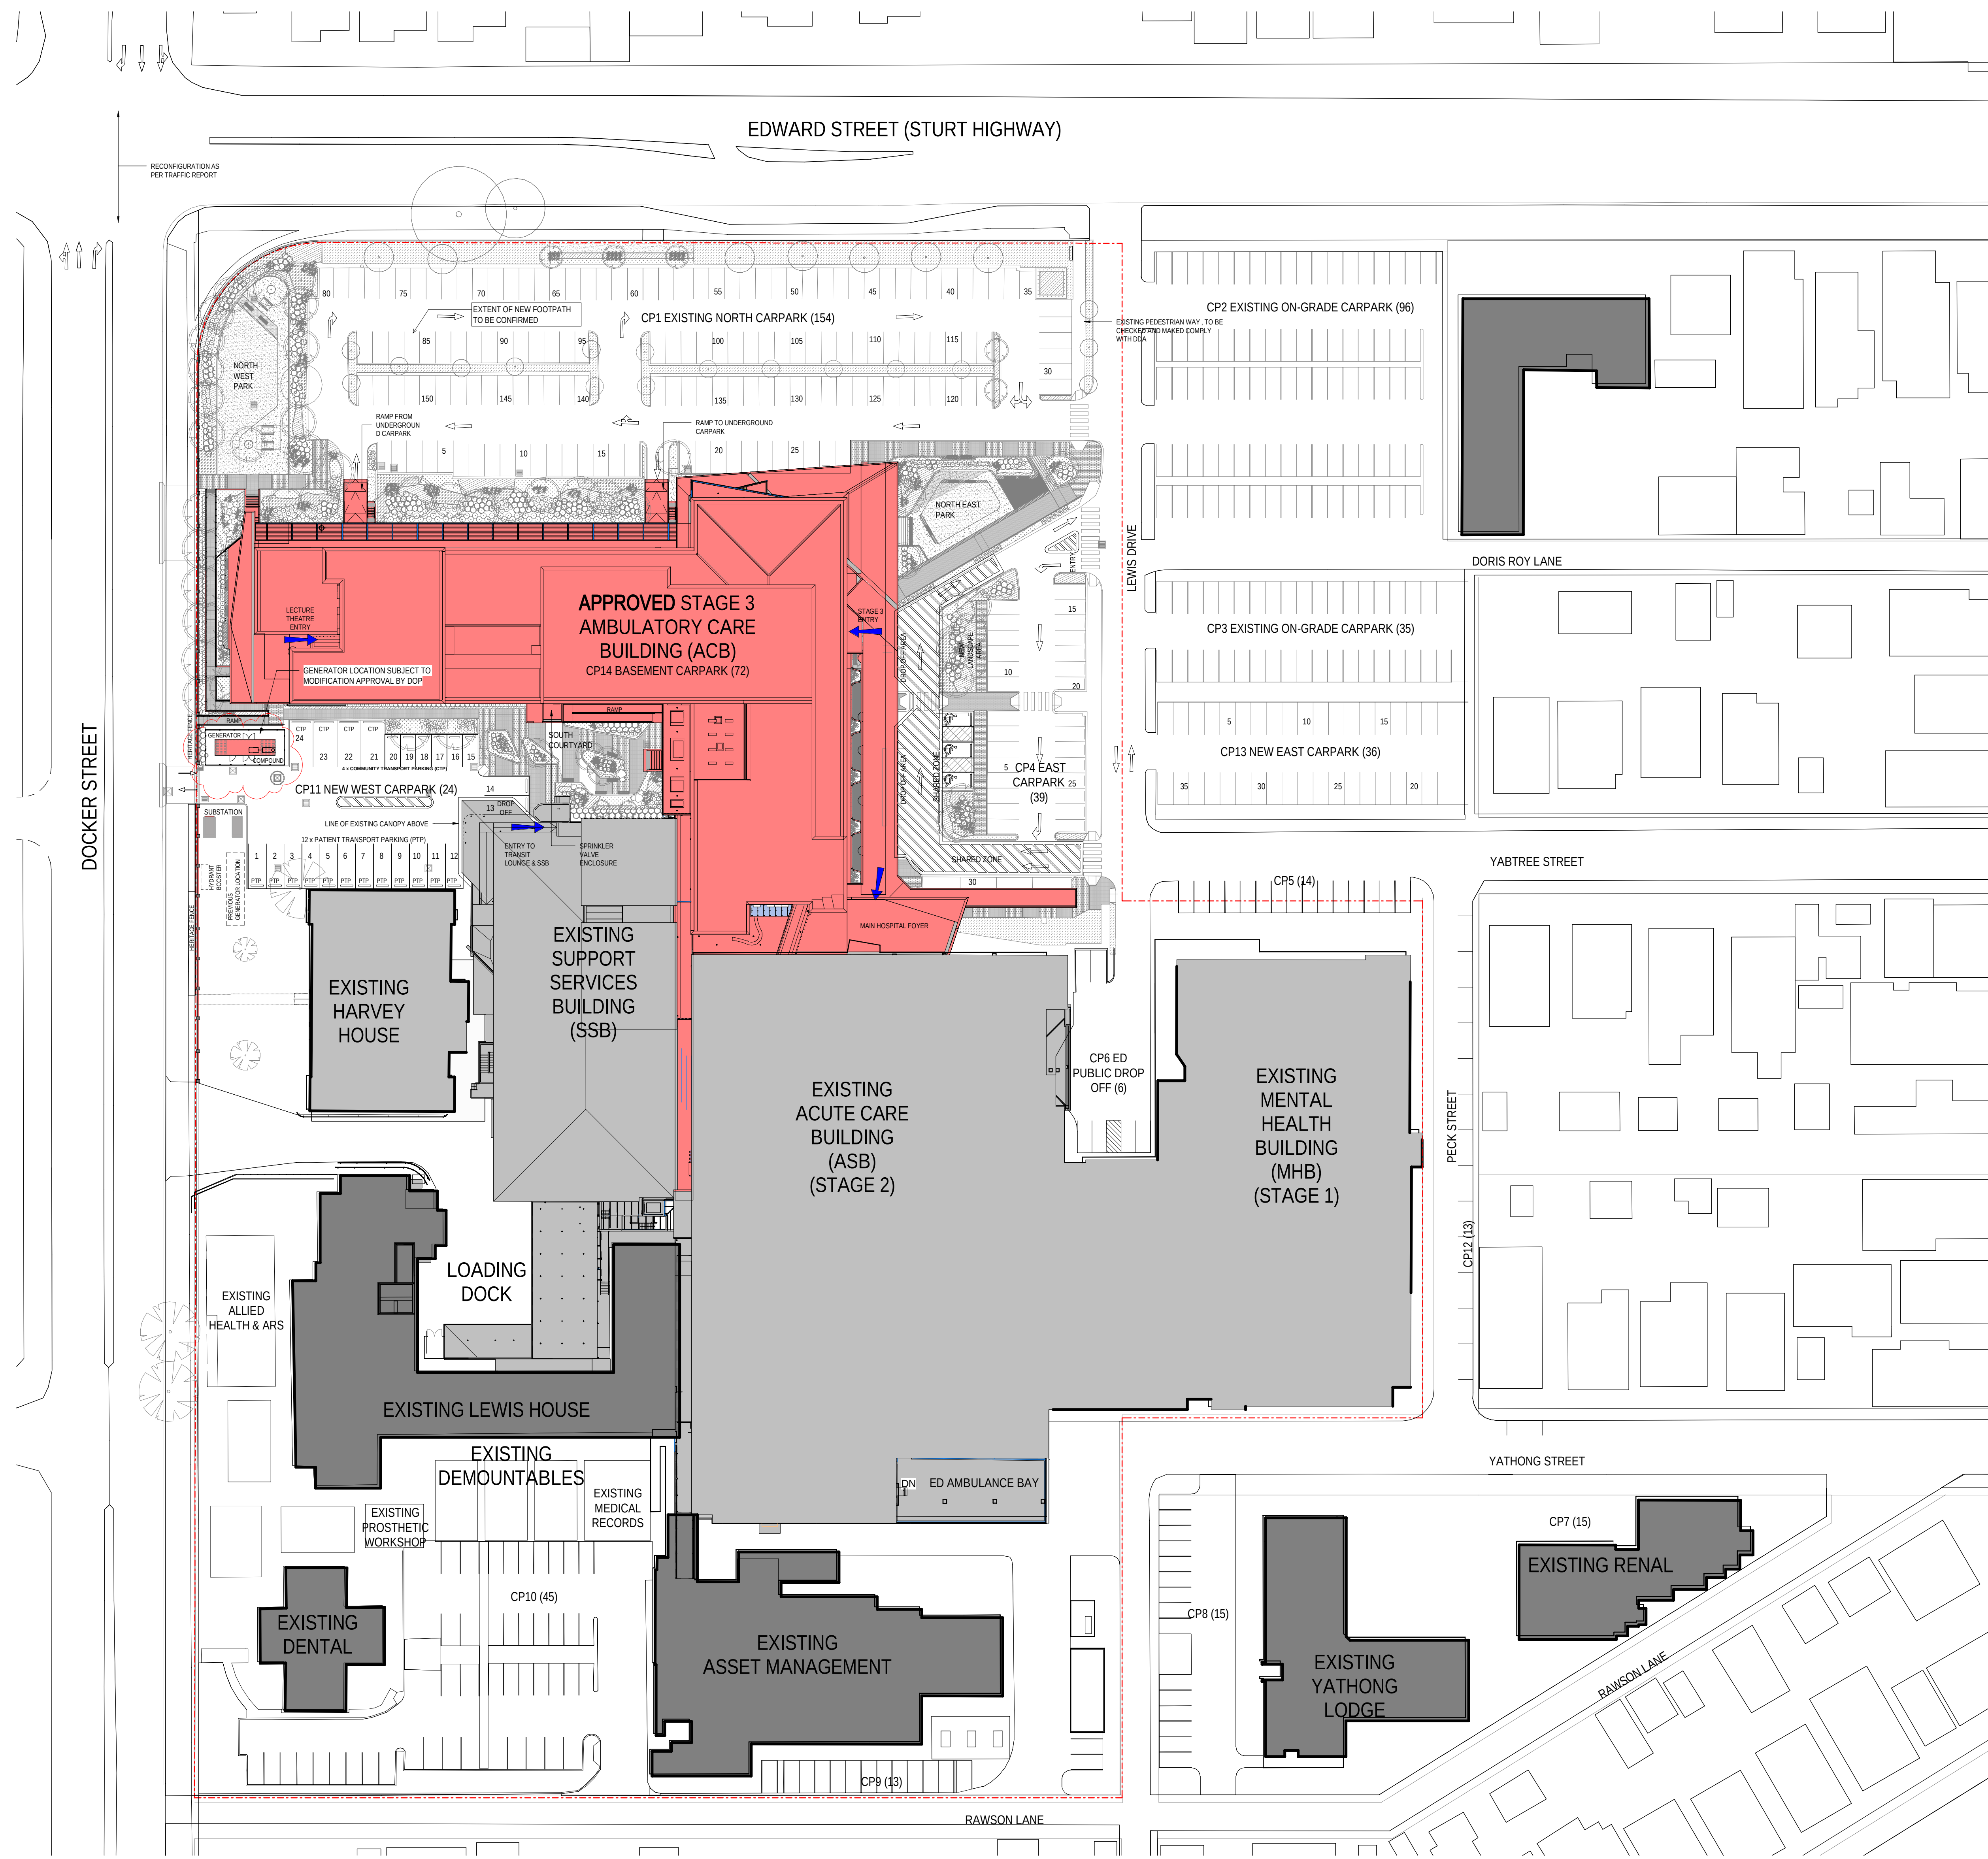

LEGEND:

APPROVED STAGE 3 AMBULATORY CARE BUILDING (ACB)

EXISTING BUILDINGS


PROPOSED NEW EXTERNAL WORKS

NOTE:
BOLLARD AND TACTIC PROVISION TO COMPLY WITH BCA AND DDA

NOTES:
TO BE READ IN CONJUNCTION WITH SERVICES, STRUCTURAL & CIVIL DOCUMENTATION. ANY DISCREPANCY TO BE BROUGHT TO THE ATTENTION OF JACOBS.

P	28.04.2020	SC	RG		FOR PLANNING APPROVAL
2	22.04.2020	SC	SF		ISSUE FOR CONSTRUCTION
1	21.04.2020	SC	SF		ISSUE FOR CONSTRUCTION
D	17.04.2020	SC	SF		FOR PLANNING APPROVAL
N	06.04.2020	SC	RG		FOR PLANNING APPROVAL
M	05.03.2020	SC	EF		GENERATOR UPDATE FOR APPROVAL
L	18.02.2020	SC	EF		GENERATOR UPDATE FOR APPROVAL
K	04.10.2019	SC	EF		DESIGN DEVELOPMENT ISSUE
J	28.07.2019	CT	RG		ISSUE FOR COORDINATION
I	17.07.2019	CT	EF		ISSUE FOR COORDINATION
H	21.06.2019	BA	EF		DESIGN DEVELOPMENT ISSUE
G	26.04.2019	RB	EF		70% DD ISSUE
F	17.10.2018				TENDER ADDENDUM
E	05.10.2018				FROZEN ISSUE
REV	DATE	DRAWN	REV'D	APP'D	AMENDMENT

KEY PLAN
REFER TO DRAWING 4100 FOR ELEVATION & SECTION REFERENCES

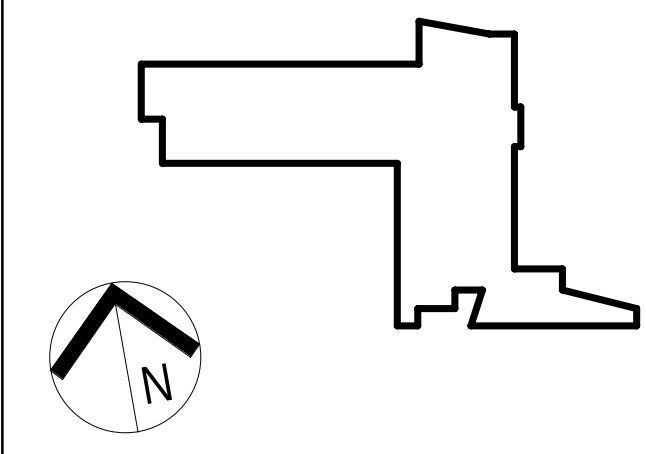

PROJECT MANAGER

CPB CONTRACTORS savills

PRINCIPAL

NSW GOVERNMENT Health Infrastructure

NSW GOVERNMENT Health Murrumbidgee Local Health District

JACOBS

LEVEL 7, 177 PACIFIC HIGHWAY
NORTH SYDNEY
NSW 2060
AUSTRALIA

TEL: +61 2 9628 2000
FAX: +61 2 9628 2510
WEB: jacobscs.com

PROJECT

WAGGA WAGGA HEALTH SERVICE REDEVELOPMENT
Changing more than the buildings


WAGGA WAGGA HEALTH SERVICE REDEVELOPMENT STAGE 3
CNR EDWARD & DOCKER STREET
WAGGA WAGGA NSW 2650

ARCHITECTURAL SERVICES
SITE PLAN - PROPOSED
GENERATOR RE LOCATION

DRAWING STATUS

FOR INFORMATION


DRAWN	LH / EF	DRAWING CHECK	EF
DESIGNED	DG / JS	DESIGN REVIEW	AC
REVIEWED	AC / DG	DATE	10.08.2018
APPROVED	CY	DATE	17.08.2018
SCALE	1 : 500 @ B1		
DRAWING NO.	IA172202-ACB-RB-DRG-0100	REV	P

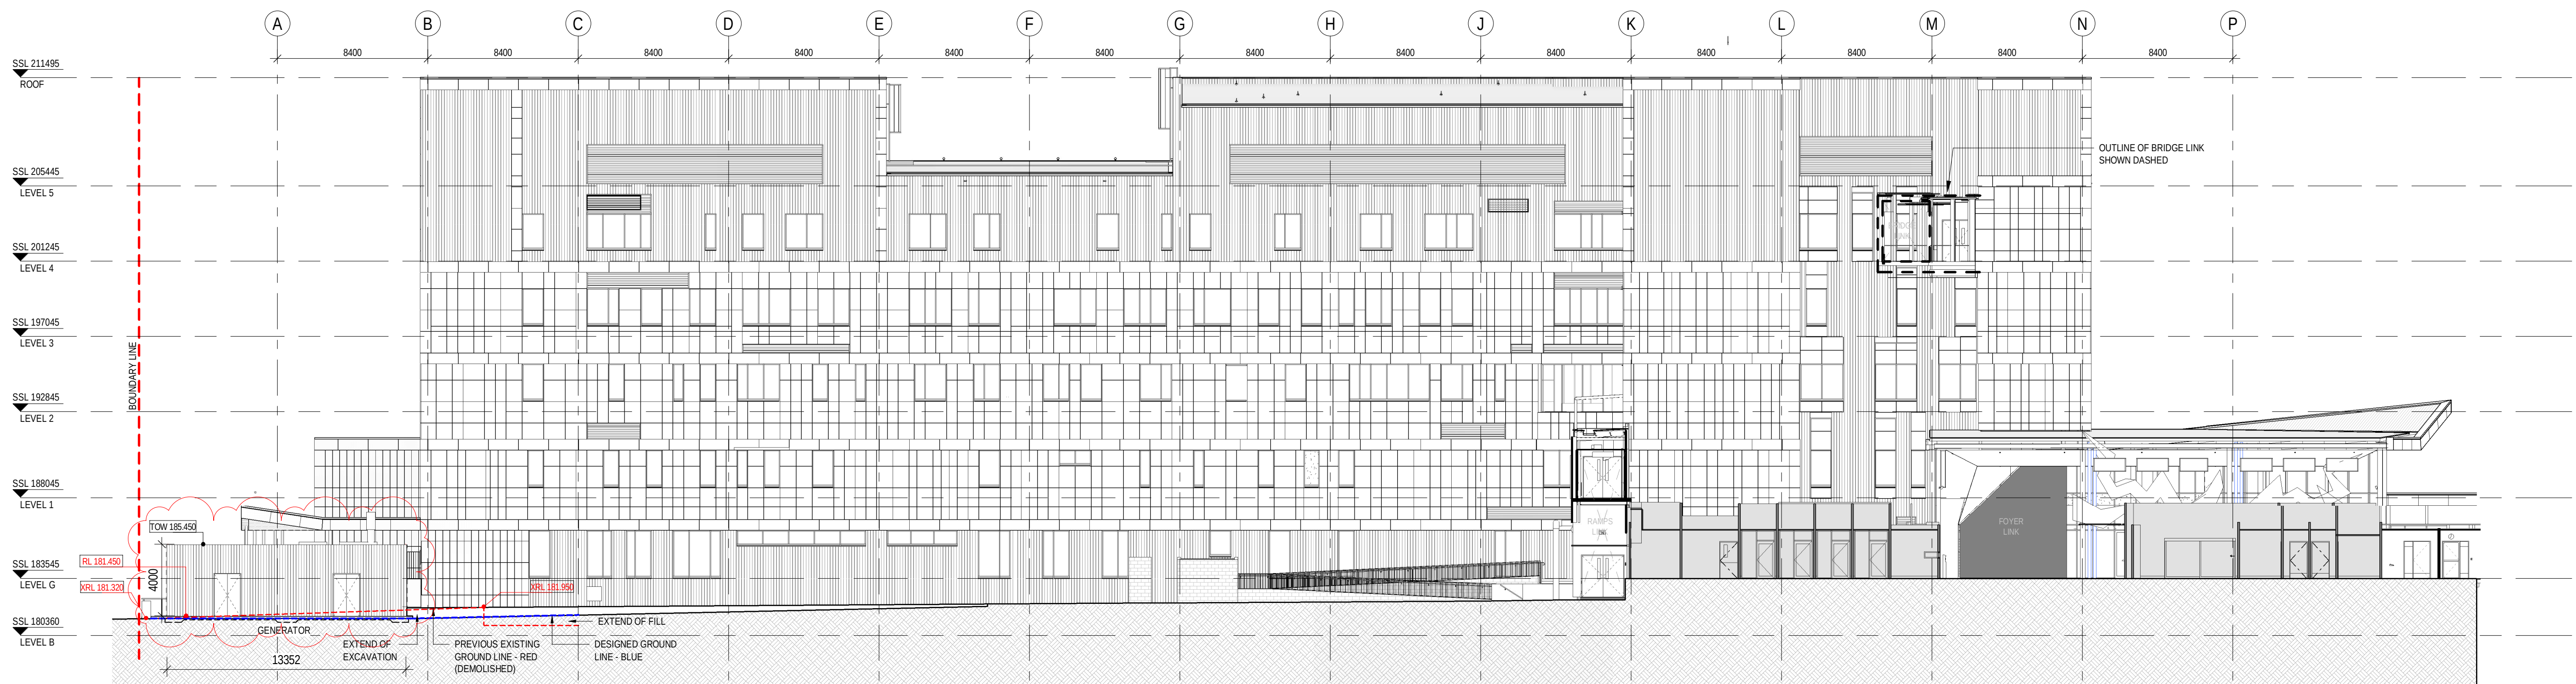

4 SOUTH ELEVATION - BLACK & WHITE
1:200



2 WEST ELEVATION
1:200

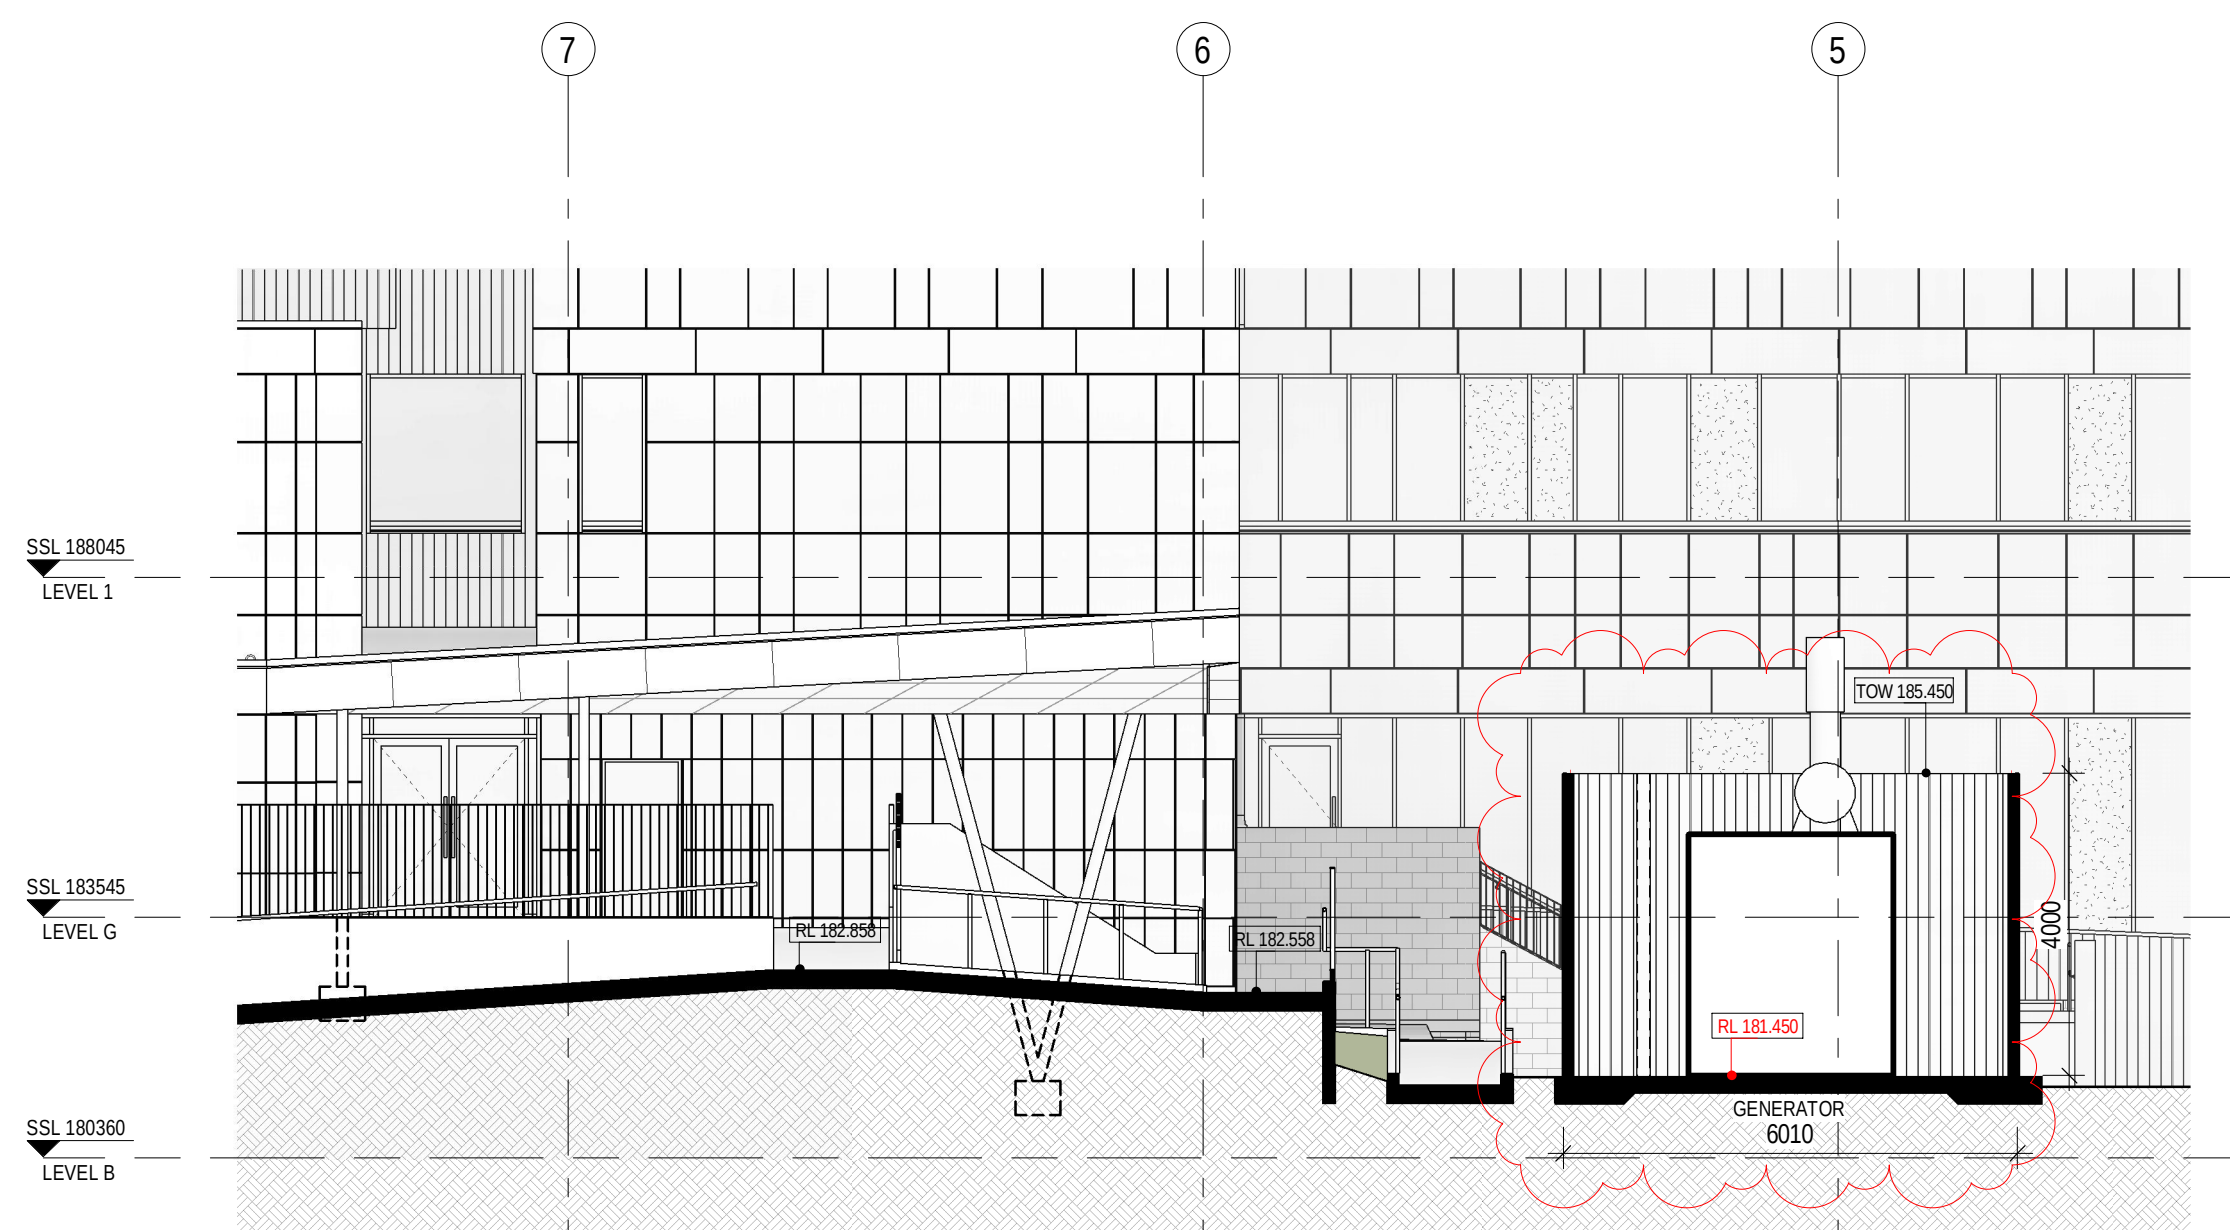

3 GENERATOR SECTION
1:100

LEGEND


PROPOSED NEW EXTERNAL WORKS

NOTES:

TO BE READ IN CONJUNCTION WITH SERVICES, STRUCTURAL & CIVIL DOCUMENTATION. ANY DISCREPANCY TO BE BROUGHT TO THE ATTENTION OF JACOBS.

REV	DATE	BY	CHKD	APPD	DESCRIPTION
E	15.05.2020	SC	RG		FOR PLANNING APPROVAL
D	30.04.2020	SC	RG		FOR PLANNING APPROVAL
C	29.04.2020	SC	RG		FOR PLANNING APPROVAL
B	27.04.2020	SC	RG		FOR PLANNING APPROVAL
A	17.04.2020	SC	SF		FOR PLANNING APPROVAL

KEY PLAN
REFER TO DRAWING 4100 FOR ELEVATION & SECTION REFERENCES

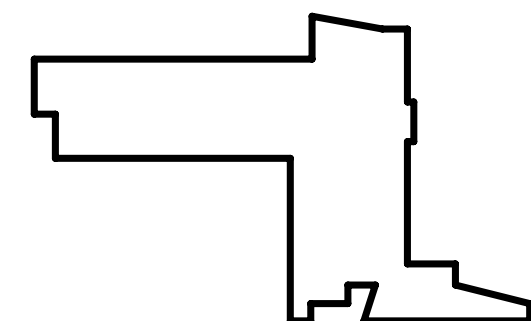

PROJECT MANAGER



PRINCIPAL



LEVEL 7, 177 PACIFIC HIGHWAY
NORTH SYDNEY
NSW 2060
AUSTRALIA
TEL: +61 2 9628 2000
FAX: +61 2 9628 2510
WEB: jacobsc.com



WAGGA WAGGA HEALTH SERVICE REDEVELOPMENT STAGE 3
CNR EDWARD & DOCKER STREET
WAGGA WAGGA NSW 2650

TITLE
ARCHITECTURAL SERVICES
GENERATOR ELEVATIONS

DRAWING STATUS

FOR INFORMATION

DRAWING CHECK	
DRAWN	SF
DESIGNED	DESIGN REVIEW
AC	RG
REVIEWED	DATE
RG	17/04/2020
APPROVED	DATE
CY	17/04/2020
SCALE	
As indicated @ B1	
DRAWING NO.	REV
IA172202-ACB-RB-DRG-0102	E