

NOTES:
TO BE READ IN CONJUNCTION WITH SERVICES, STRUCTURAL & CIVIL
DOCUMENTATION. ANY DISCREPANCY TO BE BROUGHT TO THE
ATTENTION OF JACOBS.



Planning,
Industry &
Environment

Issued under the Environmental Planning and Assessment Act 1979

Approved Section: 4.55(1A) Approved Application no: SSD-9033-Mod-4

Granted on: 8 July 2020 Sheet no: 1 of 2 Signed: [Signature]


LEGEND:

- APPROVED STAGE 3 AMBULATORY CARE BUILDING (ACB)
- EXISTING BUILDINGS
- PROPOSED NEW EXTERNAL WORKS

NOTE:
BOLLARD AND TACTIC PROVISION TO COMPLY WITH
BCA AND DDA

P	28.04.2020	SC	RG		FOR PLANNING APPROVAL
2	22.04.2020	SC	SF		ISSUE FOR CONSTRUCTION
1	21.04.2020	SC	SF		ISSUE FOR CONSTRUCTION
D	17.04.2020	SC	SF		FOR PLANNING APPROVAL
N	06.04.2020	SC	RG		FOR PLANNING APPROVAL
M	05.03.2020	SC	EF		GENERATOR UPDATE FOR APPROVAL
L	18.02.2020	SC	EF		GENERATOR UPDATE FOR APPROVAL
K	04.10.2019	SC	EF		DESIGN DEVELOPMENT ISSUE
J	28.07.2019	CT	RG		ISSUE FOR COORDINATION
I	17.07.2019	CT	EF		ISSUE FOR COORDINATION
H	21.06.2019	BA	EF		DESIGN DEVELOPMENT ISSUE
G	26.04.2019	RB	EF		70% DD ISSUE
F	17.10.2018				TENDER ADDENDUM
E	05.10.2018				FROZEN ISSUE

KEY PLAN
REFER TO DRAWING 4100 FOR ELEVATION & SECTION REFERENCES

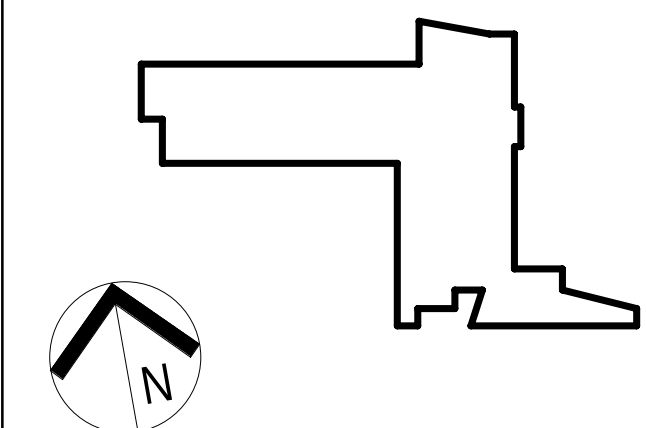

PROJECT MANAGER



PRINCIPAL



JACOBS

LEVEL 7, 177 PACIFIC HIGHWAY
NORTH SYDNEY
NSW 2060
AUSTRALIA

TEL: +61 2 9929 2000
FAX: +61 2 9929 2510
WEB: jacobson.com




WAGGA WAGGA HEALTH SERVICE REDEVELOPMENT STAGE 3
CNR EDWARD & DOCKER STREET
WAGGA WAGGA NSW 2650


ARCHITECTURAL SERVICES
SITE PLAN - PROPOSED
GENERATOR RE LOCATION

DRAWING STATUS

FOR INFORMATION

DRAWN	LH / EF	DRAWING CHECK	EF
DESIGNED	DG / JS	DESIGN REVIEW	AC
REVIEWED	AC / DG	DATE	10.08.2018
APPROVED	CY	DATE	17.08.2018
SCALE	1: 500 @ B1		
DRAWING NO.	IA172202-ACB-RB-DRG-0100	REV	P

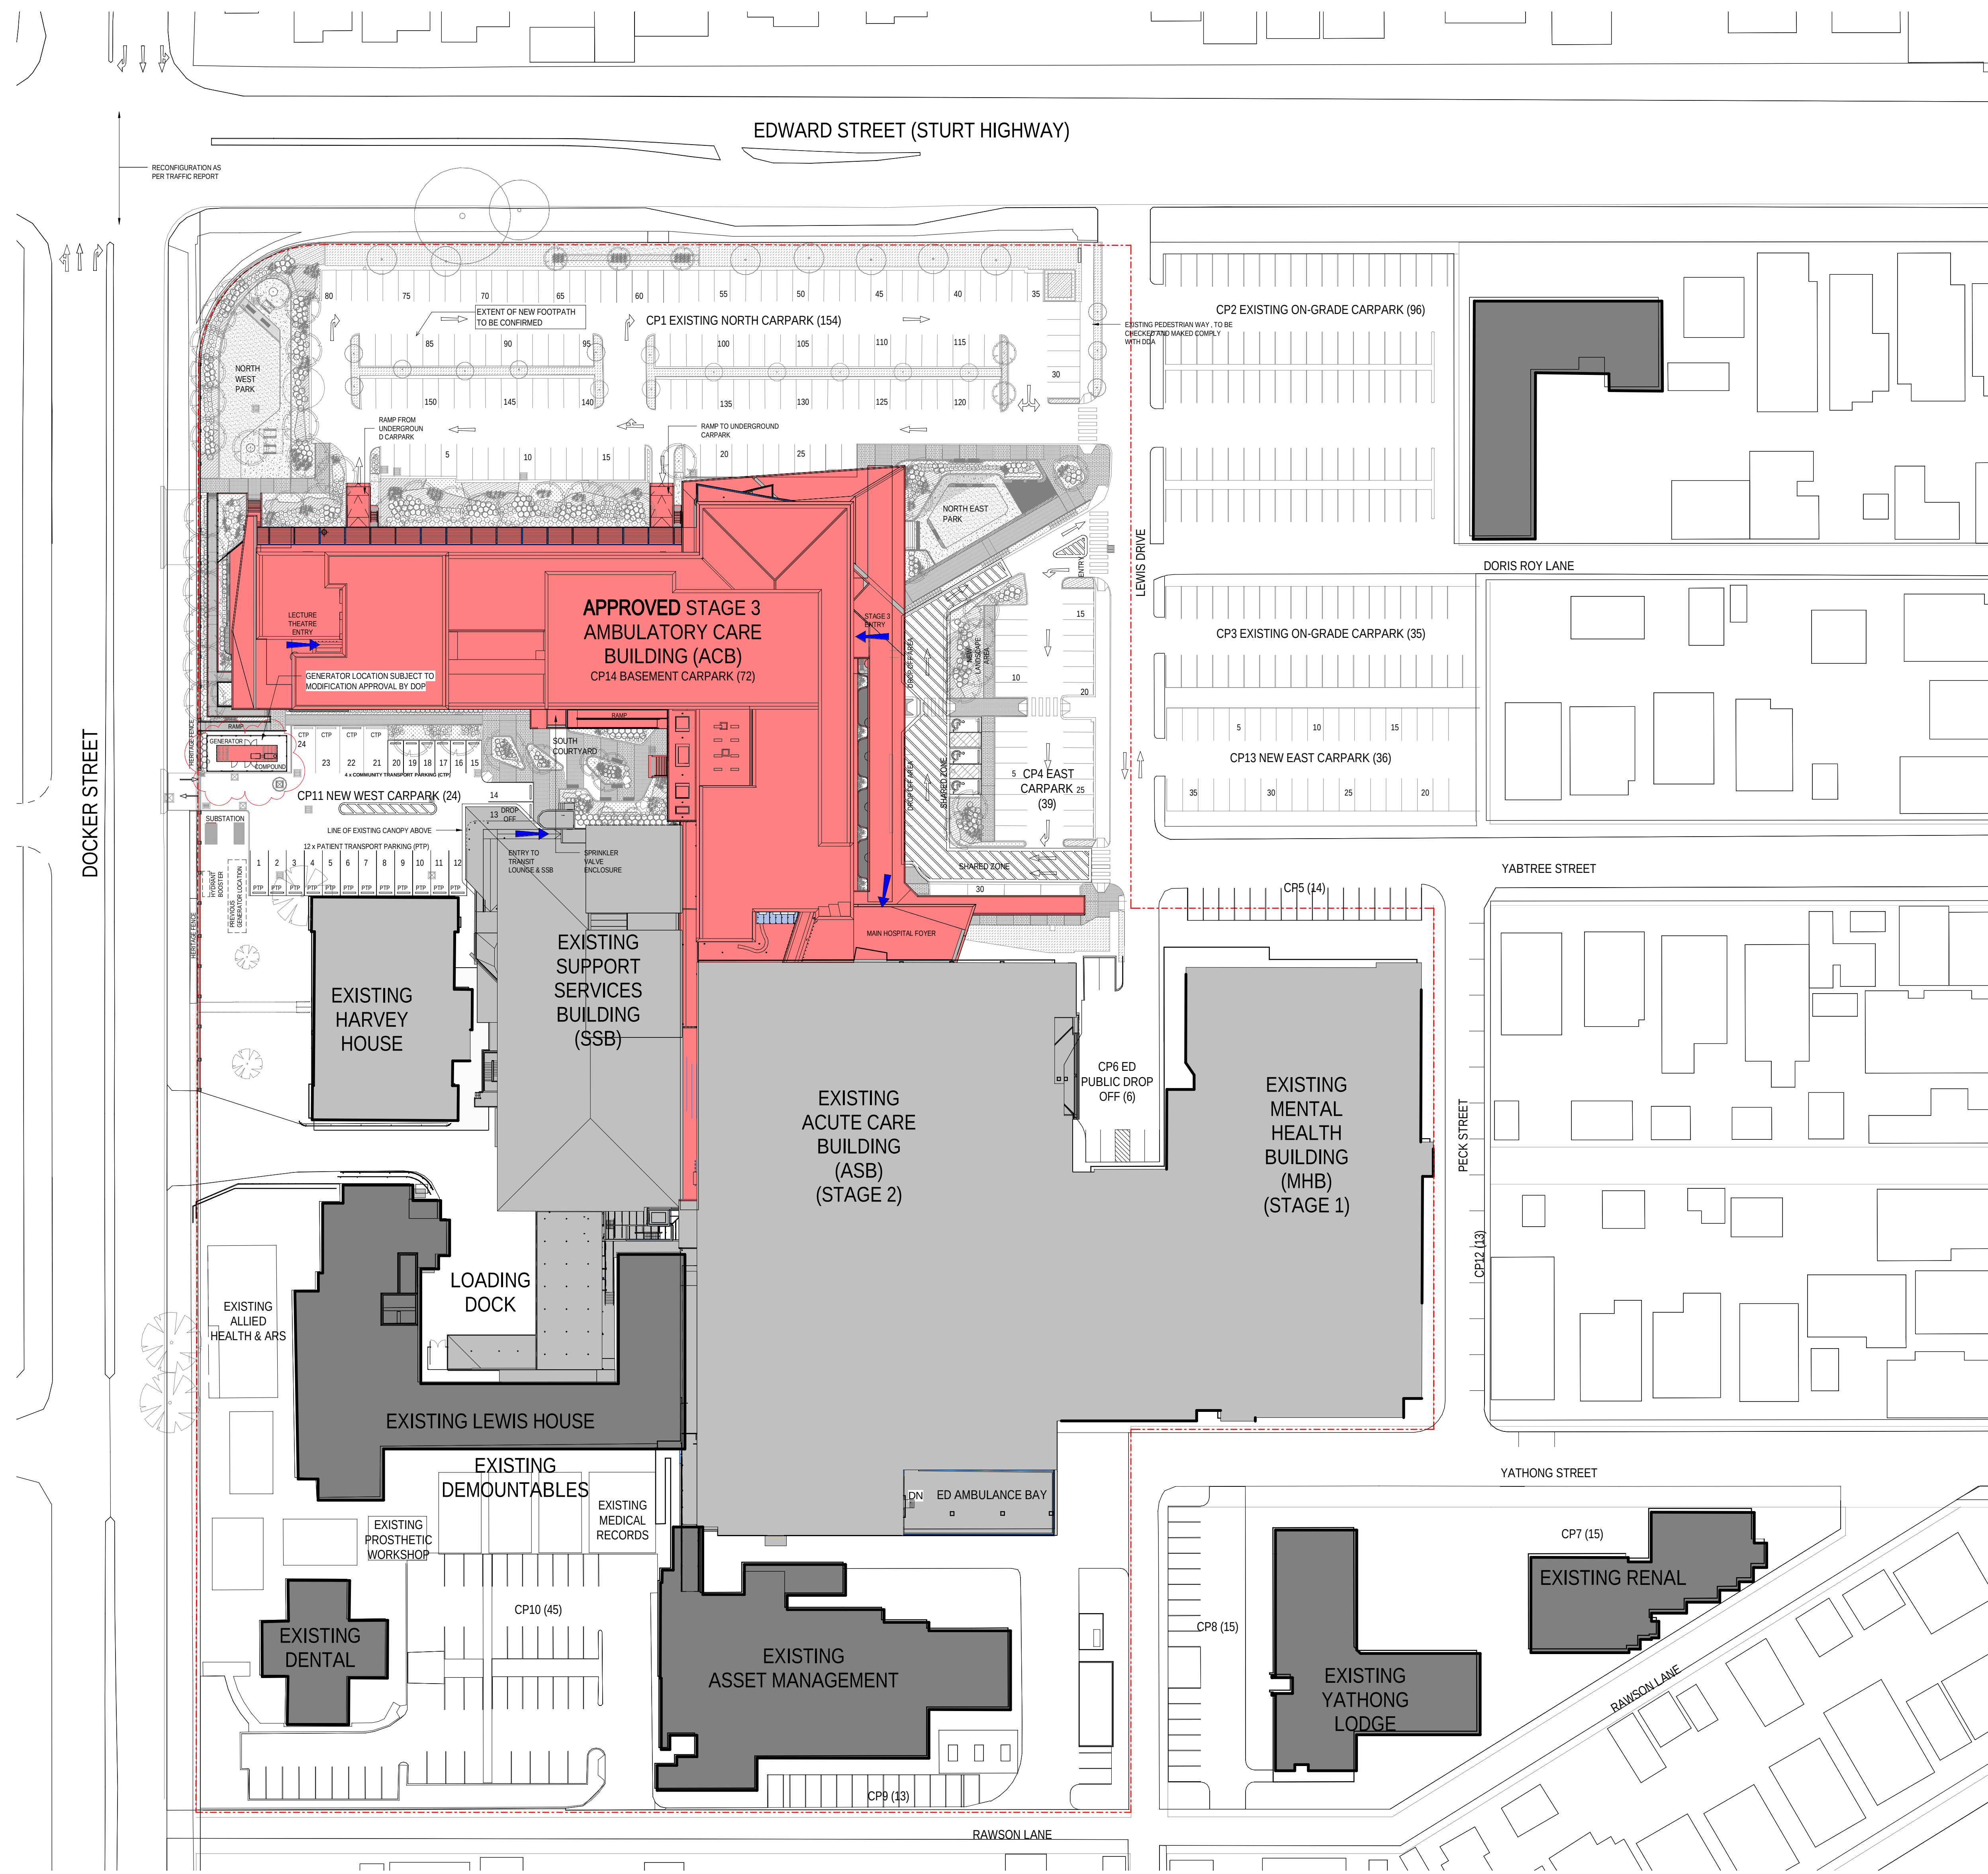


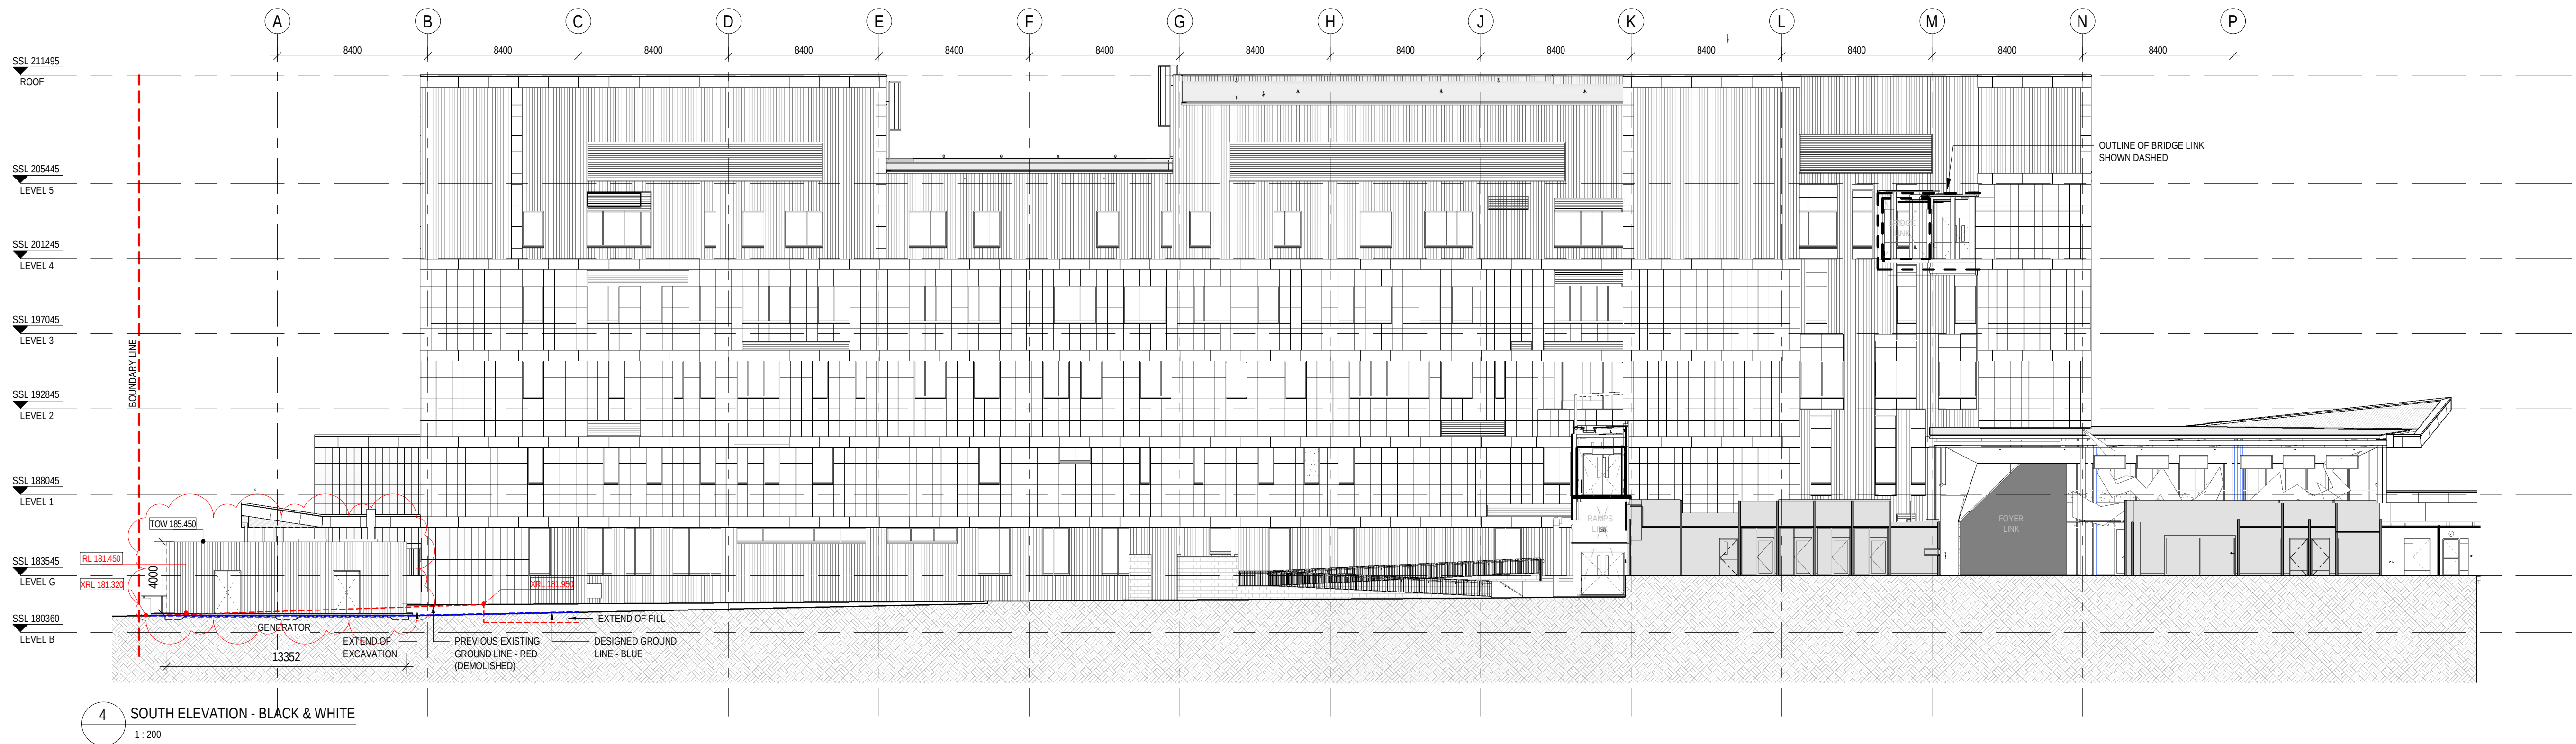

4 SOUTH ELEVATION - BLACK & WHITE
1:200



2 WEST ELEVATION
1:200

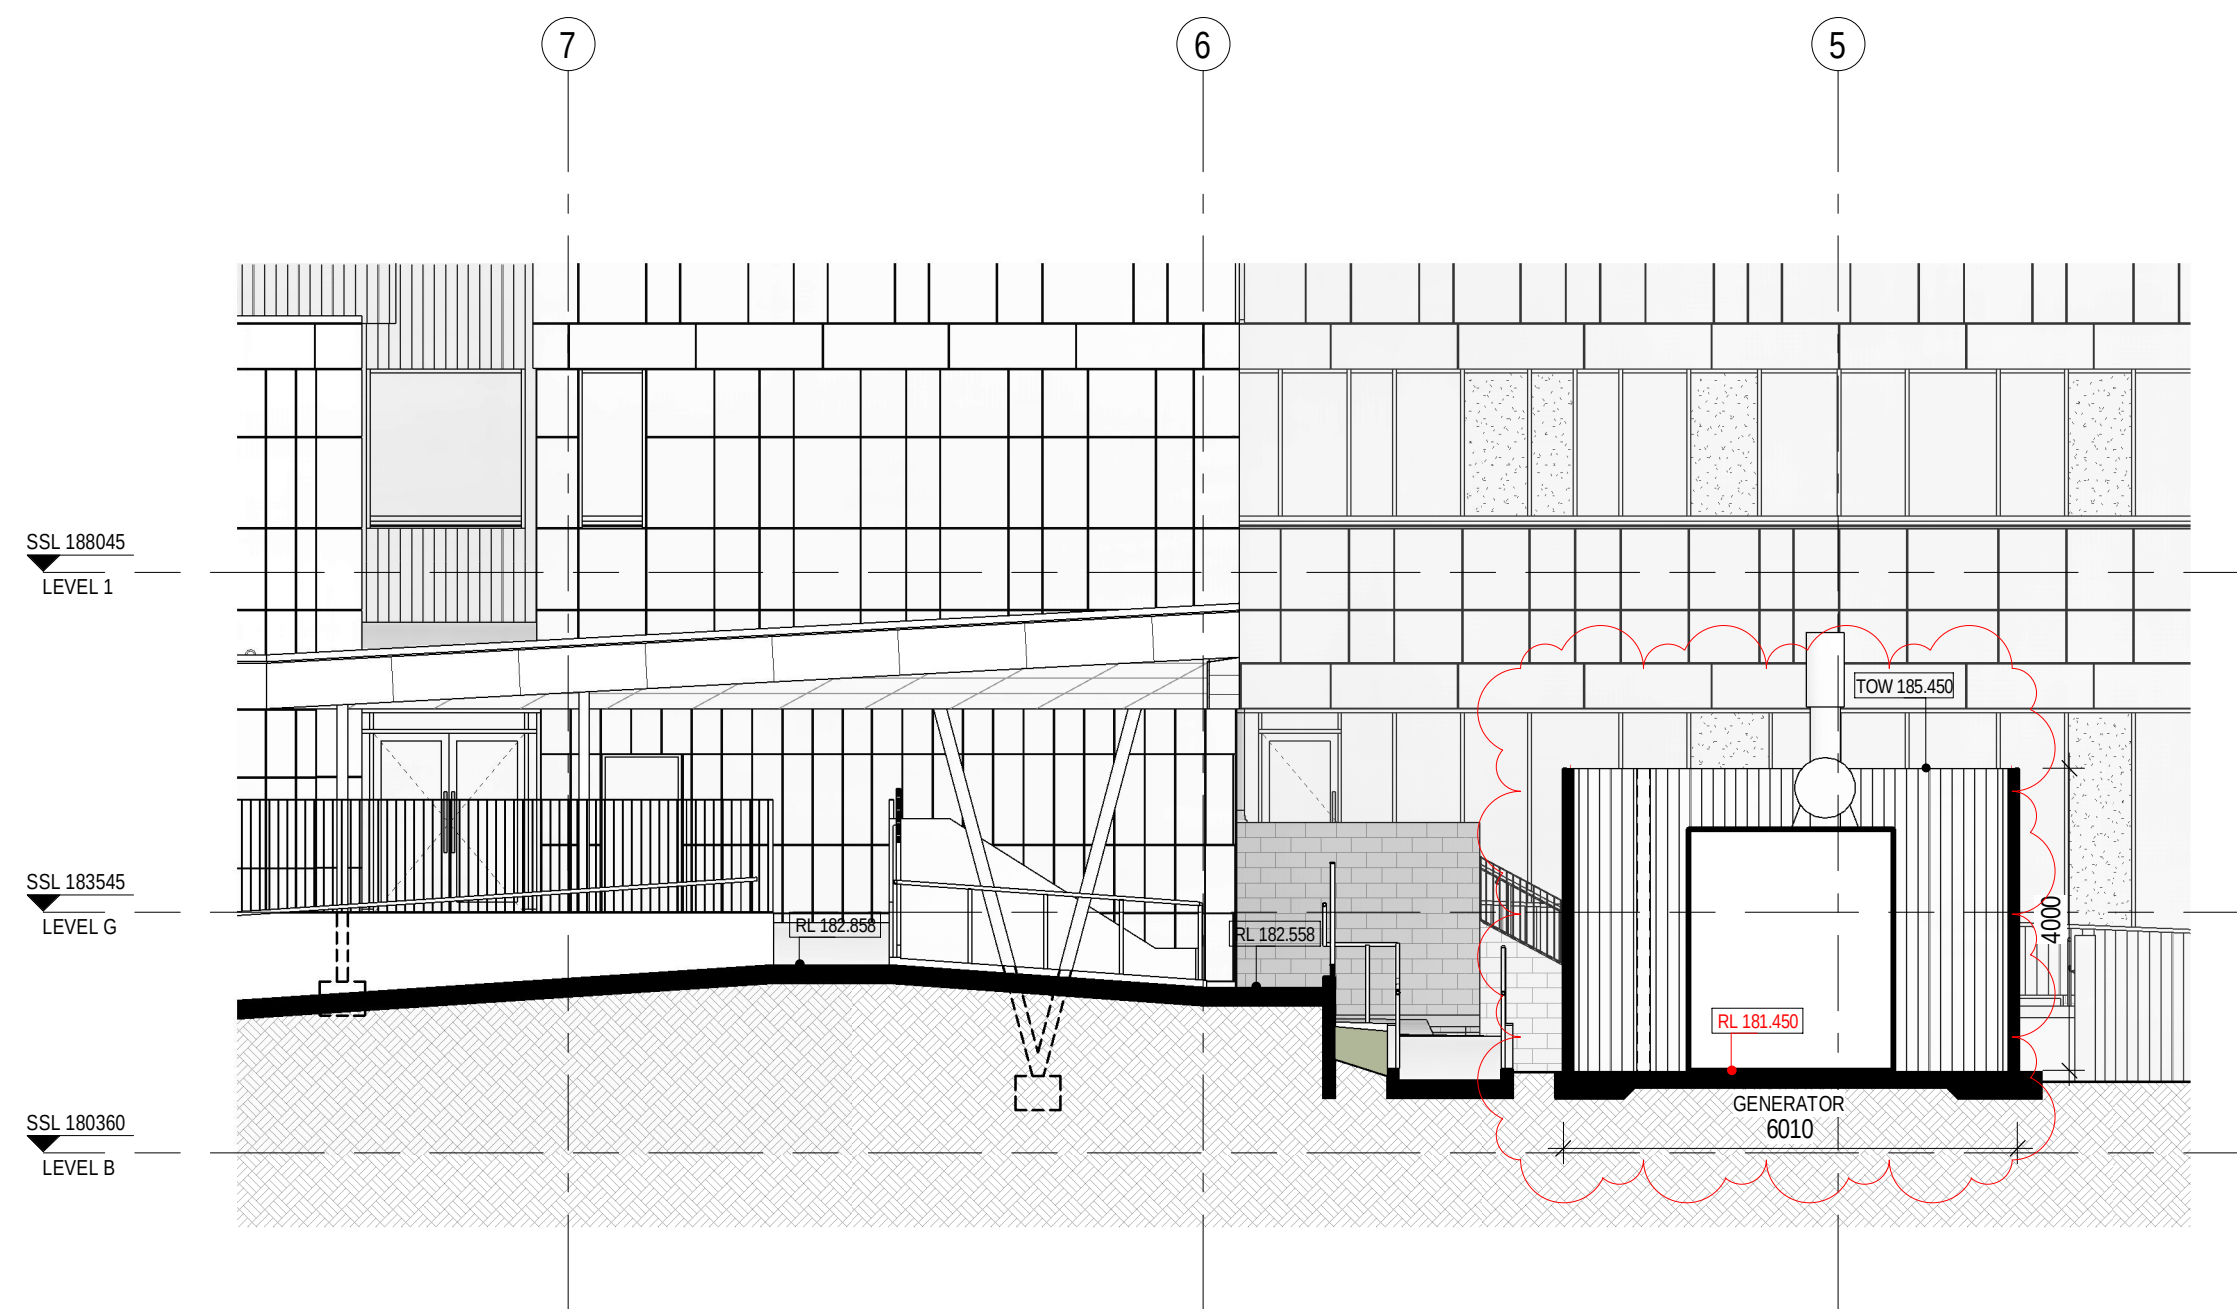

3 GENERATOR SECTION
1:100

NOTES:
TO BE READ IN CONJUNCTION WITH SERVICES, STRUCTURAL & CIVIL DOCUMENTATION. ANY DISCREPANCY TO BE BROUGHT TO THE ATTENTION OF JACOBS.

LEGEND

PROPOSED NEW EXTERNAL WORKS



Planning,
Industry &
Environment


Issued under the Environmental Planning and Assessment Act 1979

Approved Section: 4.55(1A) Approved Application no: SSD-5033-Mod-4

Granted on: 8 July 2020 Sheet no: 2 of 2 Signed: [Signature]

REV	DATE	BY	APPD	REVISION
E	15.05.2020	SC	RG	FOR PLANNING APPROVAL
D	30.04.2020	SC	RG	FOR PLANNING APPROVAL
C	29.04.2020	SC	RG	FOR PLANNING APPROVAL
B	27.04.2020	SC	RG	FOR PLANNING APPROVAL
A	17.04.2020	SC	SF	FOR PLANNING APPROVAL

KEY PLAN
REFER TO DRAWING 4100 FOR ELEVATION & SECTION REFERENCES

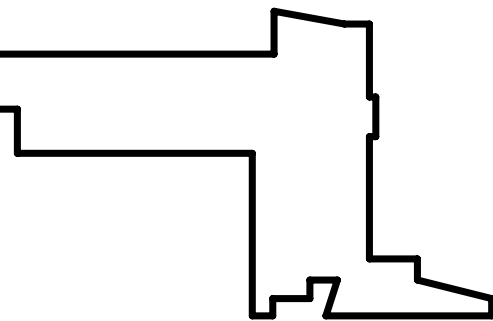

PROJECT MANAGER



PRINCIPAL



JACOBS

LEVEL 7, 177 PACIFIC HIGHWAY
NORTH SYDNEY
NSW 2060
AUSTRALIA
TEL: +61 2 9829 2100
FAX: +61 2 9829 2510
WEB: jacobsc.com



WAGGA WAGGA HEALTH SERVICE REDEVELOPMENT STAGE 3
CNR EDWARD & DOCKER STREET
WAGGA WAGGA NSW 2650

ARCHITECTURAL SERVICES
GENERATOR ELEVATIONS

DRAWING STATUS
FOR INFORMATION

DRAWN SC	DESIGNED SF	DATE 17/04/2020
DESIGNED AC	DESIGN REVIEW RG	DATE 17/04/2020
REVIEWED RG	DATE 17/04/2020	SCALE As indicated @ B1
APPROVED CY	DATE 17/04/2020	DRAWING NO. IA172202-ACB-RB-DRG-0102

REV
E