



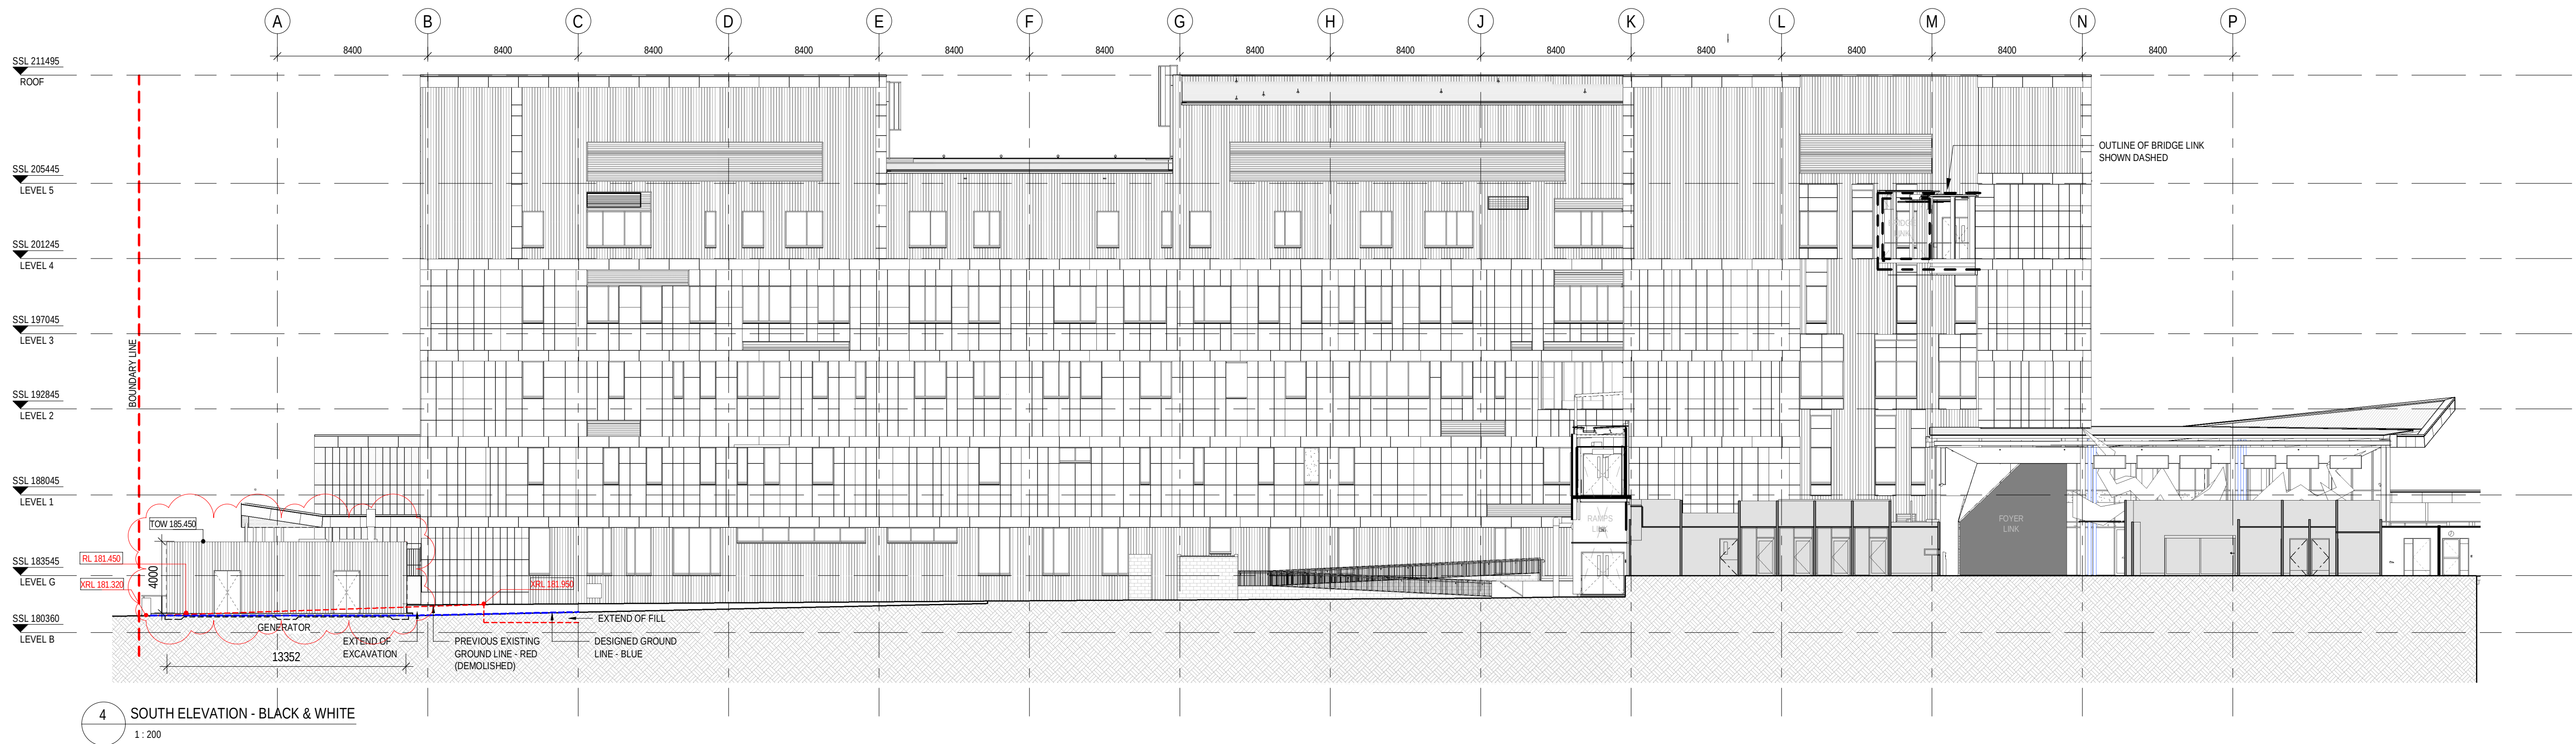

4 SOUTH ELEVATION - BLACK & WHITE
1:200



2 WEST ELEVATION
1:200

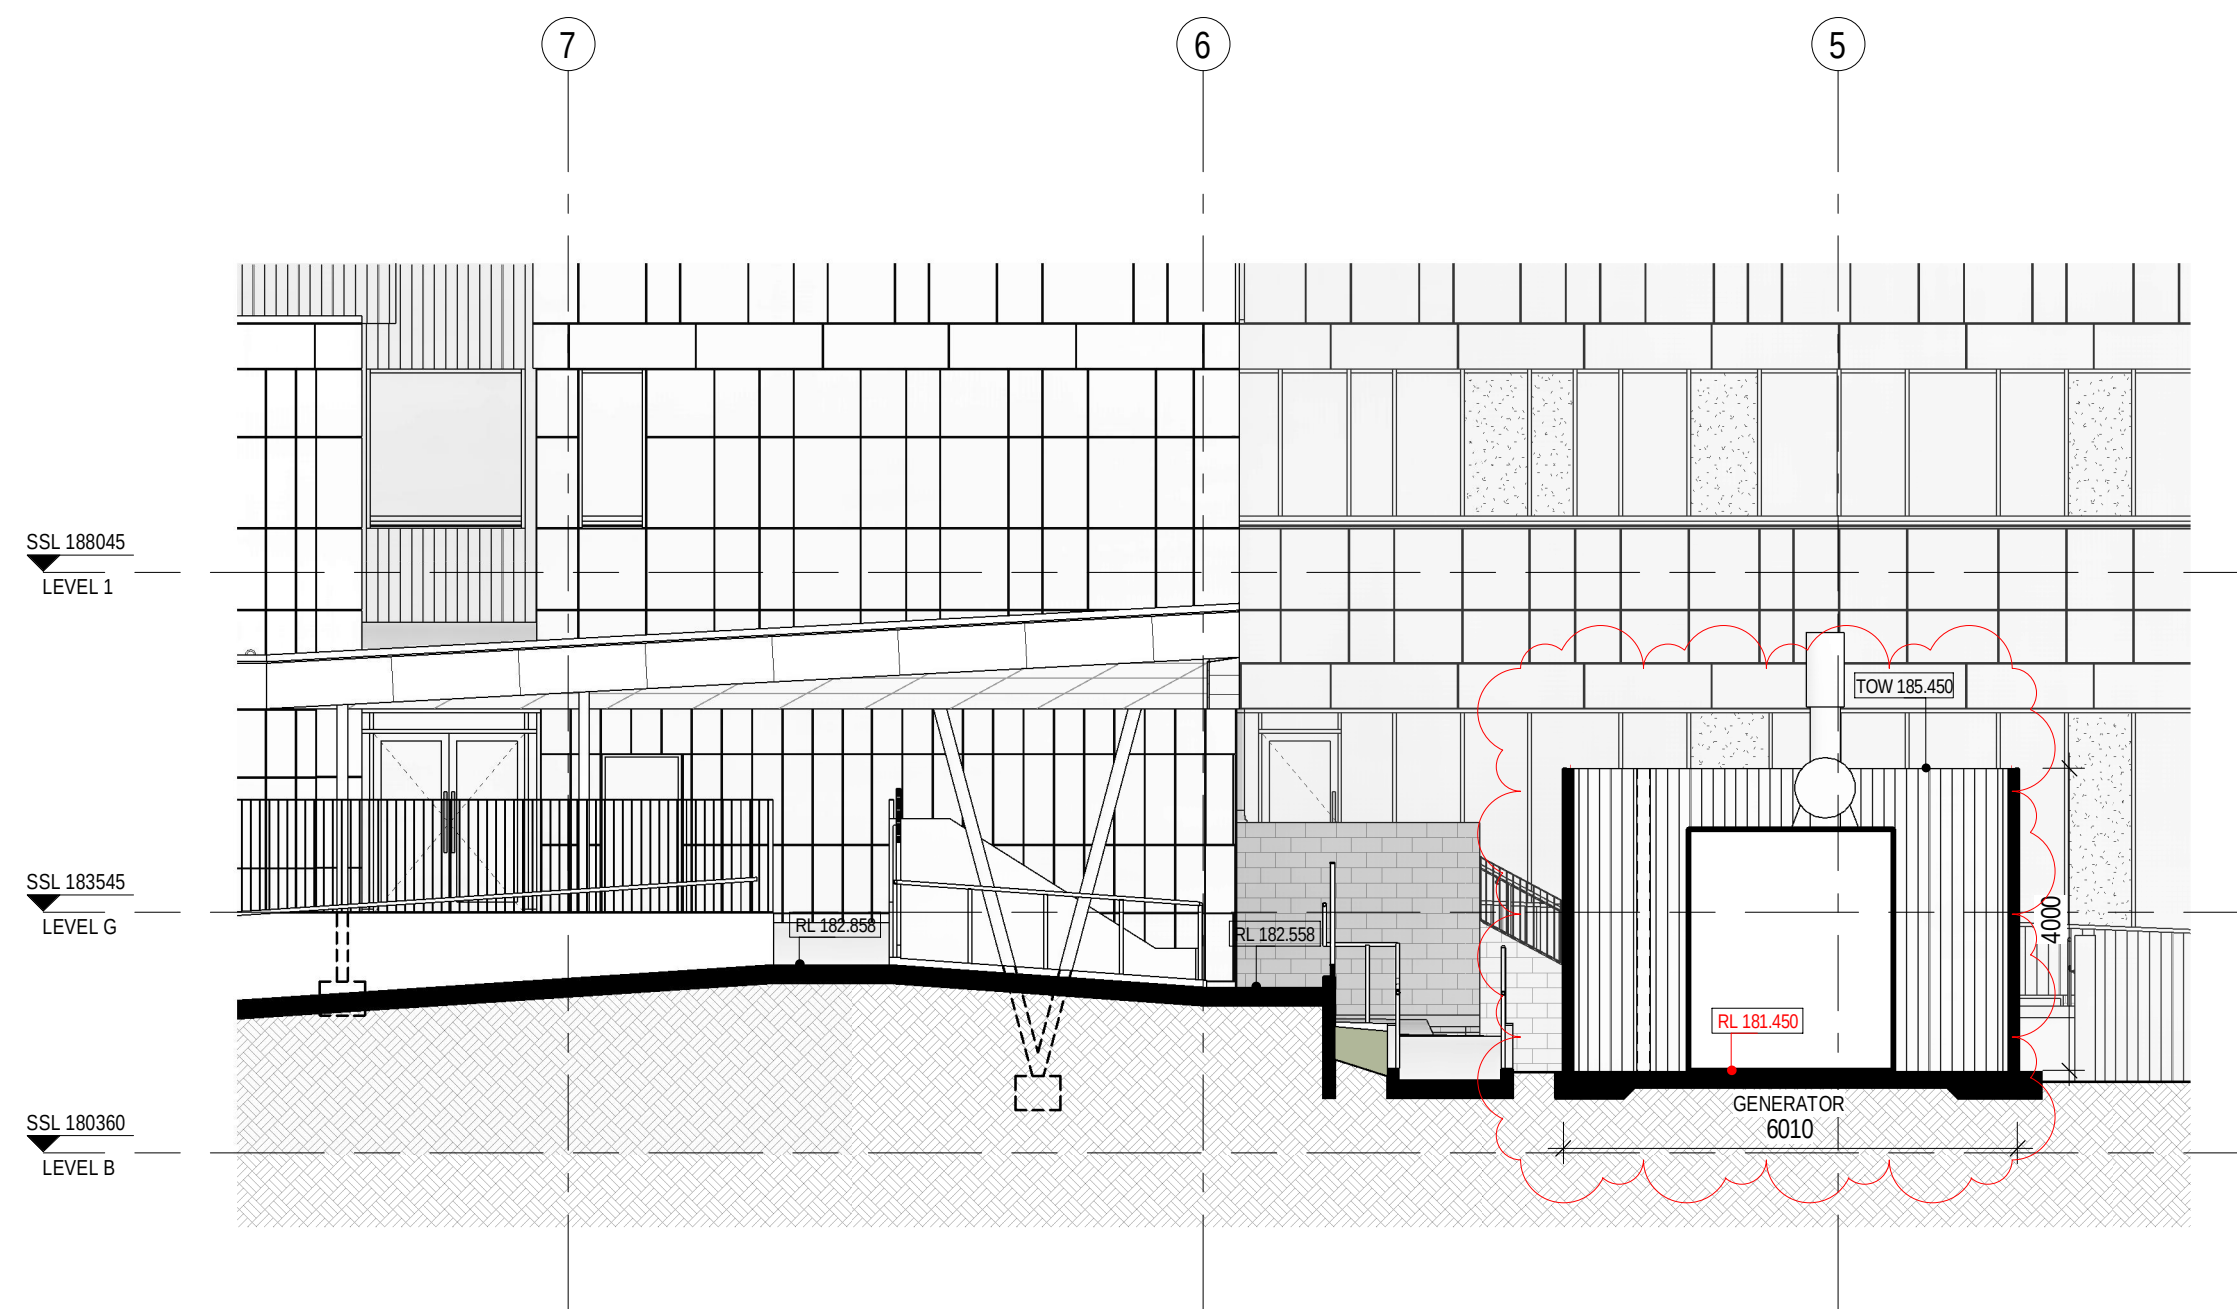


3 GENERATOR SECTION
1:100

NOTES:
TO BE READ IN CONJUNCTION WITH SERVICES, STRUCTURAL & CIVIL DOCUMENTATION. ANY DISCREPANCY TO BE BROUGHT TO THE ATTENTION OF JACOBS.

REV	DATE	BY	CHKD	APPD	DESCRIPTION
E	15.05.2020	SC	RG		FOR PLANNING APPROVAL
D	30.04.2020	SC	RG		FOR PLANNING APPROVAL
C	29.04.2020	SC	RG		FOR PLANNING APPROVAL
B	27.04.2020	SC	RG		FOR PLANNING APPROVAL
A	17.04.2020	SC	SF		FOR PLANNING APPROVAL

KEY PLAN
REFER TO DRAWING 4100 FOR ELEVATION & SECTION REFERENCES

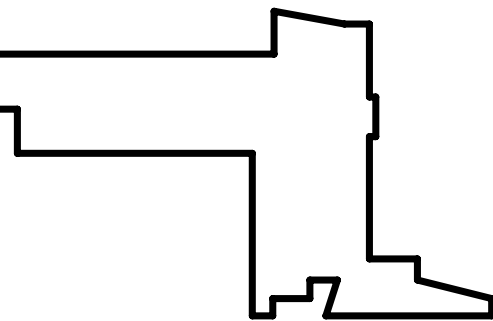

PROJECT MANAGER
CPB CONTRACTORS
savills

PRINCIPAL
NSW GOVERNMENT | **Health Infrastructure**
NSW GOVERNMENT | **Health Murrumbidgee Local Health District**

JACOBS
LEVEL 7, 177 PACIFIC HIGHWAY
NORTH SYDNEY
NSW 2060
AUSTRALIA
TEL: +61 2 9629 2100
FAX: +61 2 9629 2510
WEB: jacobsc.com

PROJECT
WAGGA WAGGA HEALTH SERVICE REDEVELOPMENT
Changing more than the buildings
WAGGA WAGGA HEALTH SERVICE REDEVELOPMENT STAGE 3
CNR EDWARD & DOCKER STREET
WAGGA WAGGA NSW 2650

TITLE
**ARCHITECTURAL SERVICES
GENERATOR ELEVATIONS**

DRAWING STATUS
FOR INFORMATION

DRAWN SC	DESIGNED SF	DATE 17/04/2020
DESIGNED AC	DESIGN REVIEW RG	DATE 17/04/2020
REVIEWED RG	DATE 17/04/2020	SCALE As indicated @ B1
APPROVED CY	DATE 17/04/2020	DRAWING NO. IA172202-ACB-RB-DRG-0102
SCALE As indicated @ B1	DRAWING NO. IA172202-ACB-RB-DRG-0102	REV E