



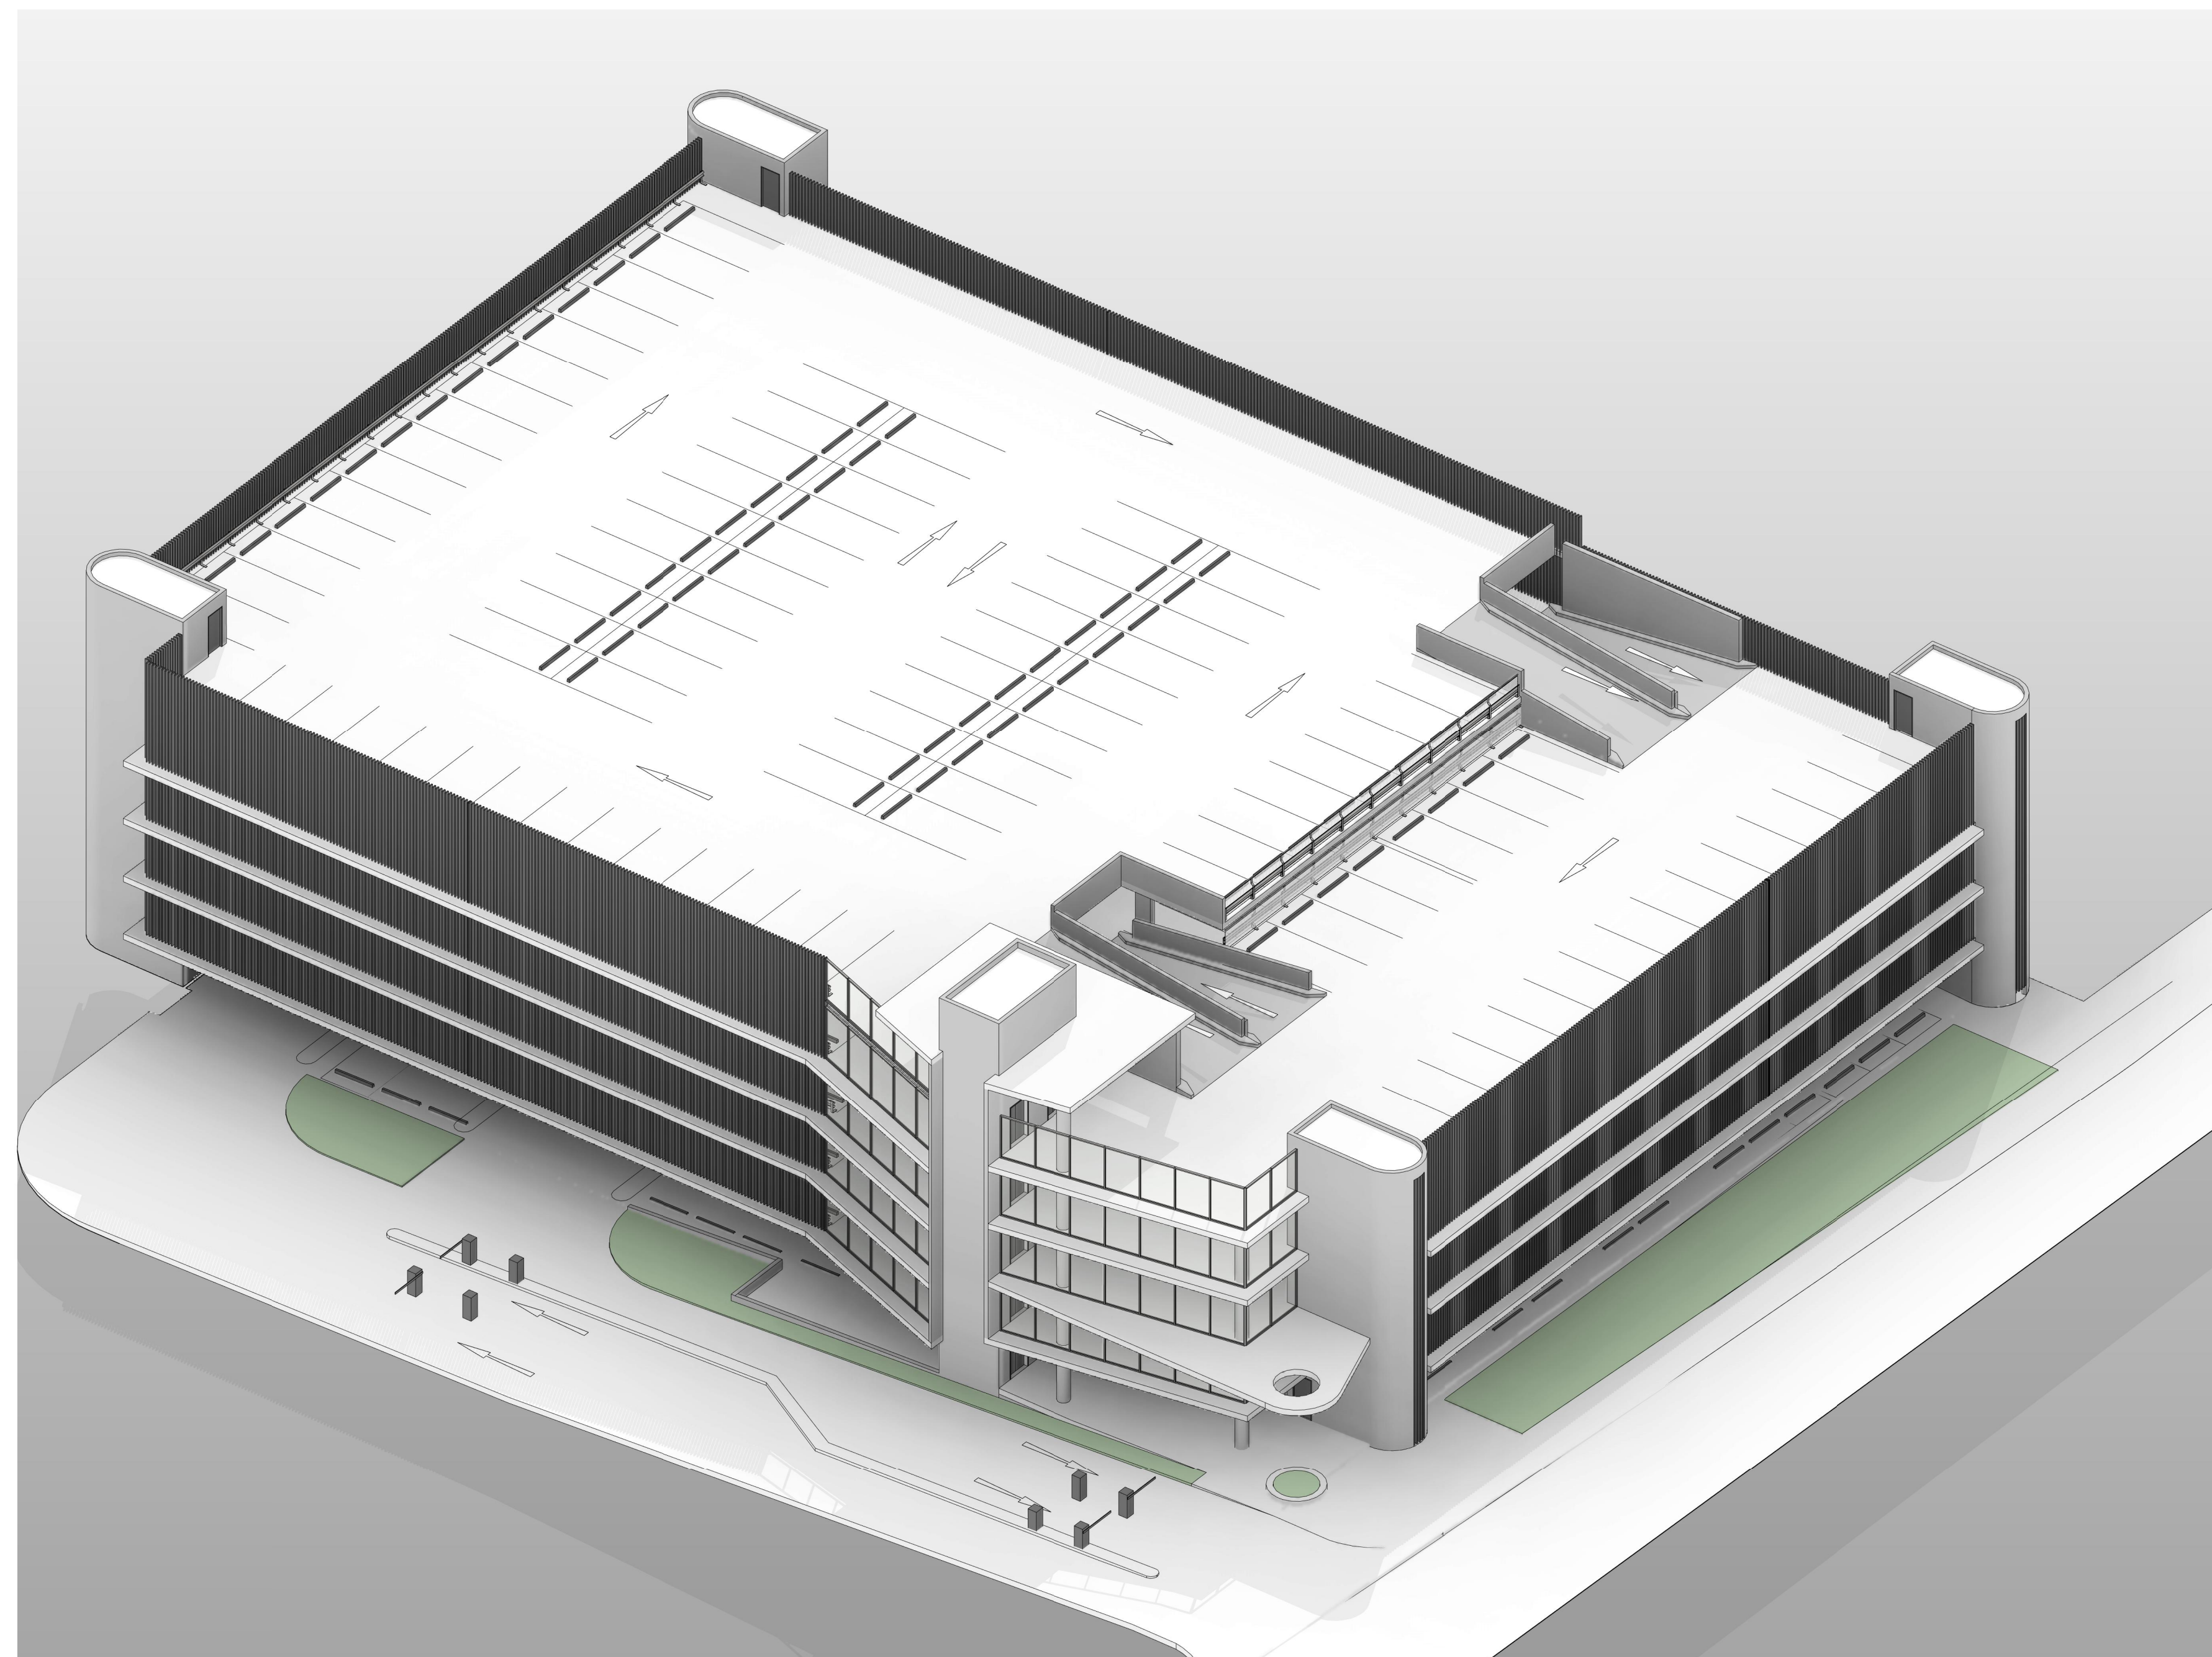

DRAWING No.	REV
IA064700-MSCP-AR-DRG-0000	5

NOTE:
REFER TO DRAWING
IA64700-NEWB-AR-DG-005
FOR OVERALL SITE PLAN

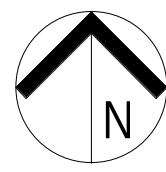

NOTES:
TO BE READ IN CONJUNCTION WITH SERVICES DOCUMENTATION.
ANY DISCREPANCY TO BE BROUGHT TO THE ATTENTION OF JACOBS.

5	12.04.2018	MW	WB	ISSUED FOR SSDA
4	29.03.2018	MW	WB	SCHEMATIC DESIGN ISSUE
3	16.03.2018	MW	WB	SCHEMATIC DESIGN DRAFT ISSUE
2	05.03.2018	MW	AC	FOR INFORMATION
1	24.10.2017	MW	AC	FOR INFORMATION

KEY PLAN



LEVEL 7, 177 PACIFIC HIGHWAY
NORTH SYDNEY
NSW 2060
AUSTRALIA

TEL: +61 2 9929 2100
FAX: +61 2 9929 2510
WEB: jacobson.com

PROJECT
CONCORD HOSPITAL
REDEVELOPMENT STAGE 1

HOSPITAL ROAD
CONCORD NSW 2139

TITLE
MULTI STORY CAR PARK
PROPOSED SITE PLAN

DRAWING STATUS
SCHEMATIC DESIGN

DRAWN	DRAWING CHECK
MW	WB
DESIGNED	DESIGN REVIEW
AC	CY


REVIEWED	DATE
APPROVED	DATE

SCALE
1 : 500

DRAWING NO.
IA064700-MSCP-AR-DRG-0101

REV
5

11/04/2018 10:06:55 AM

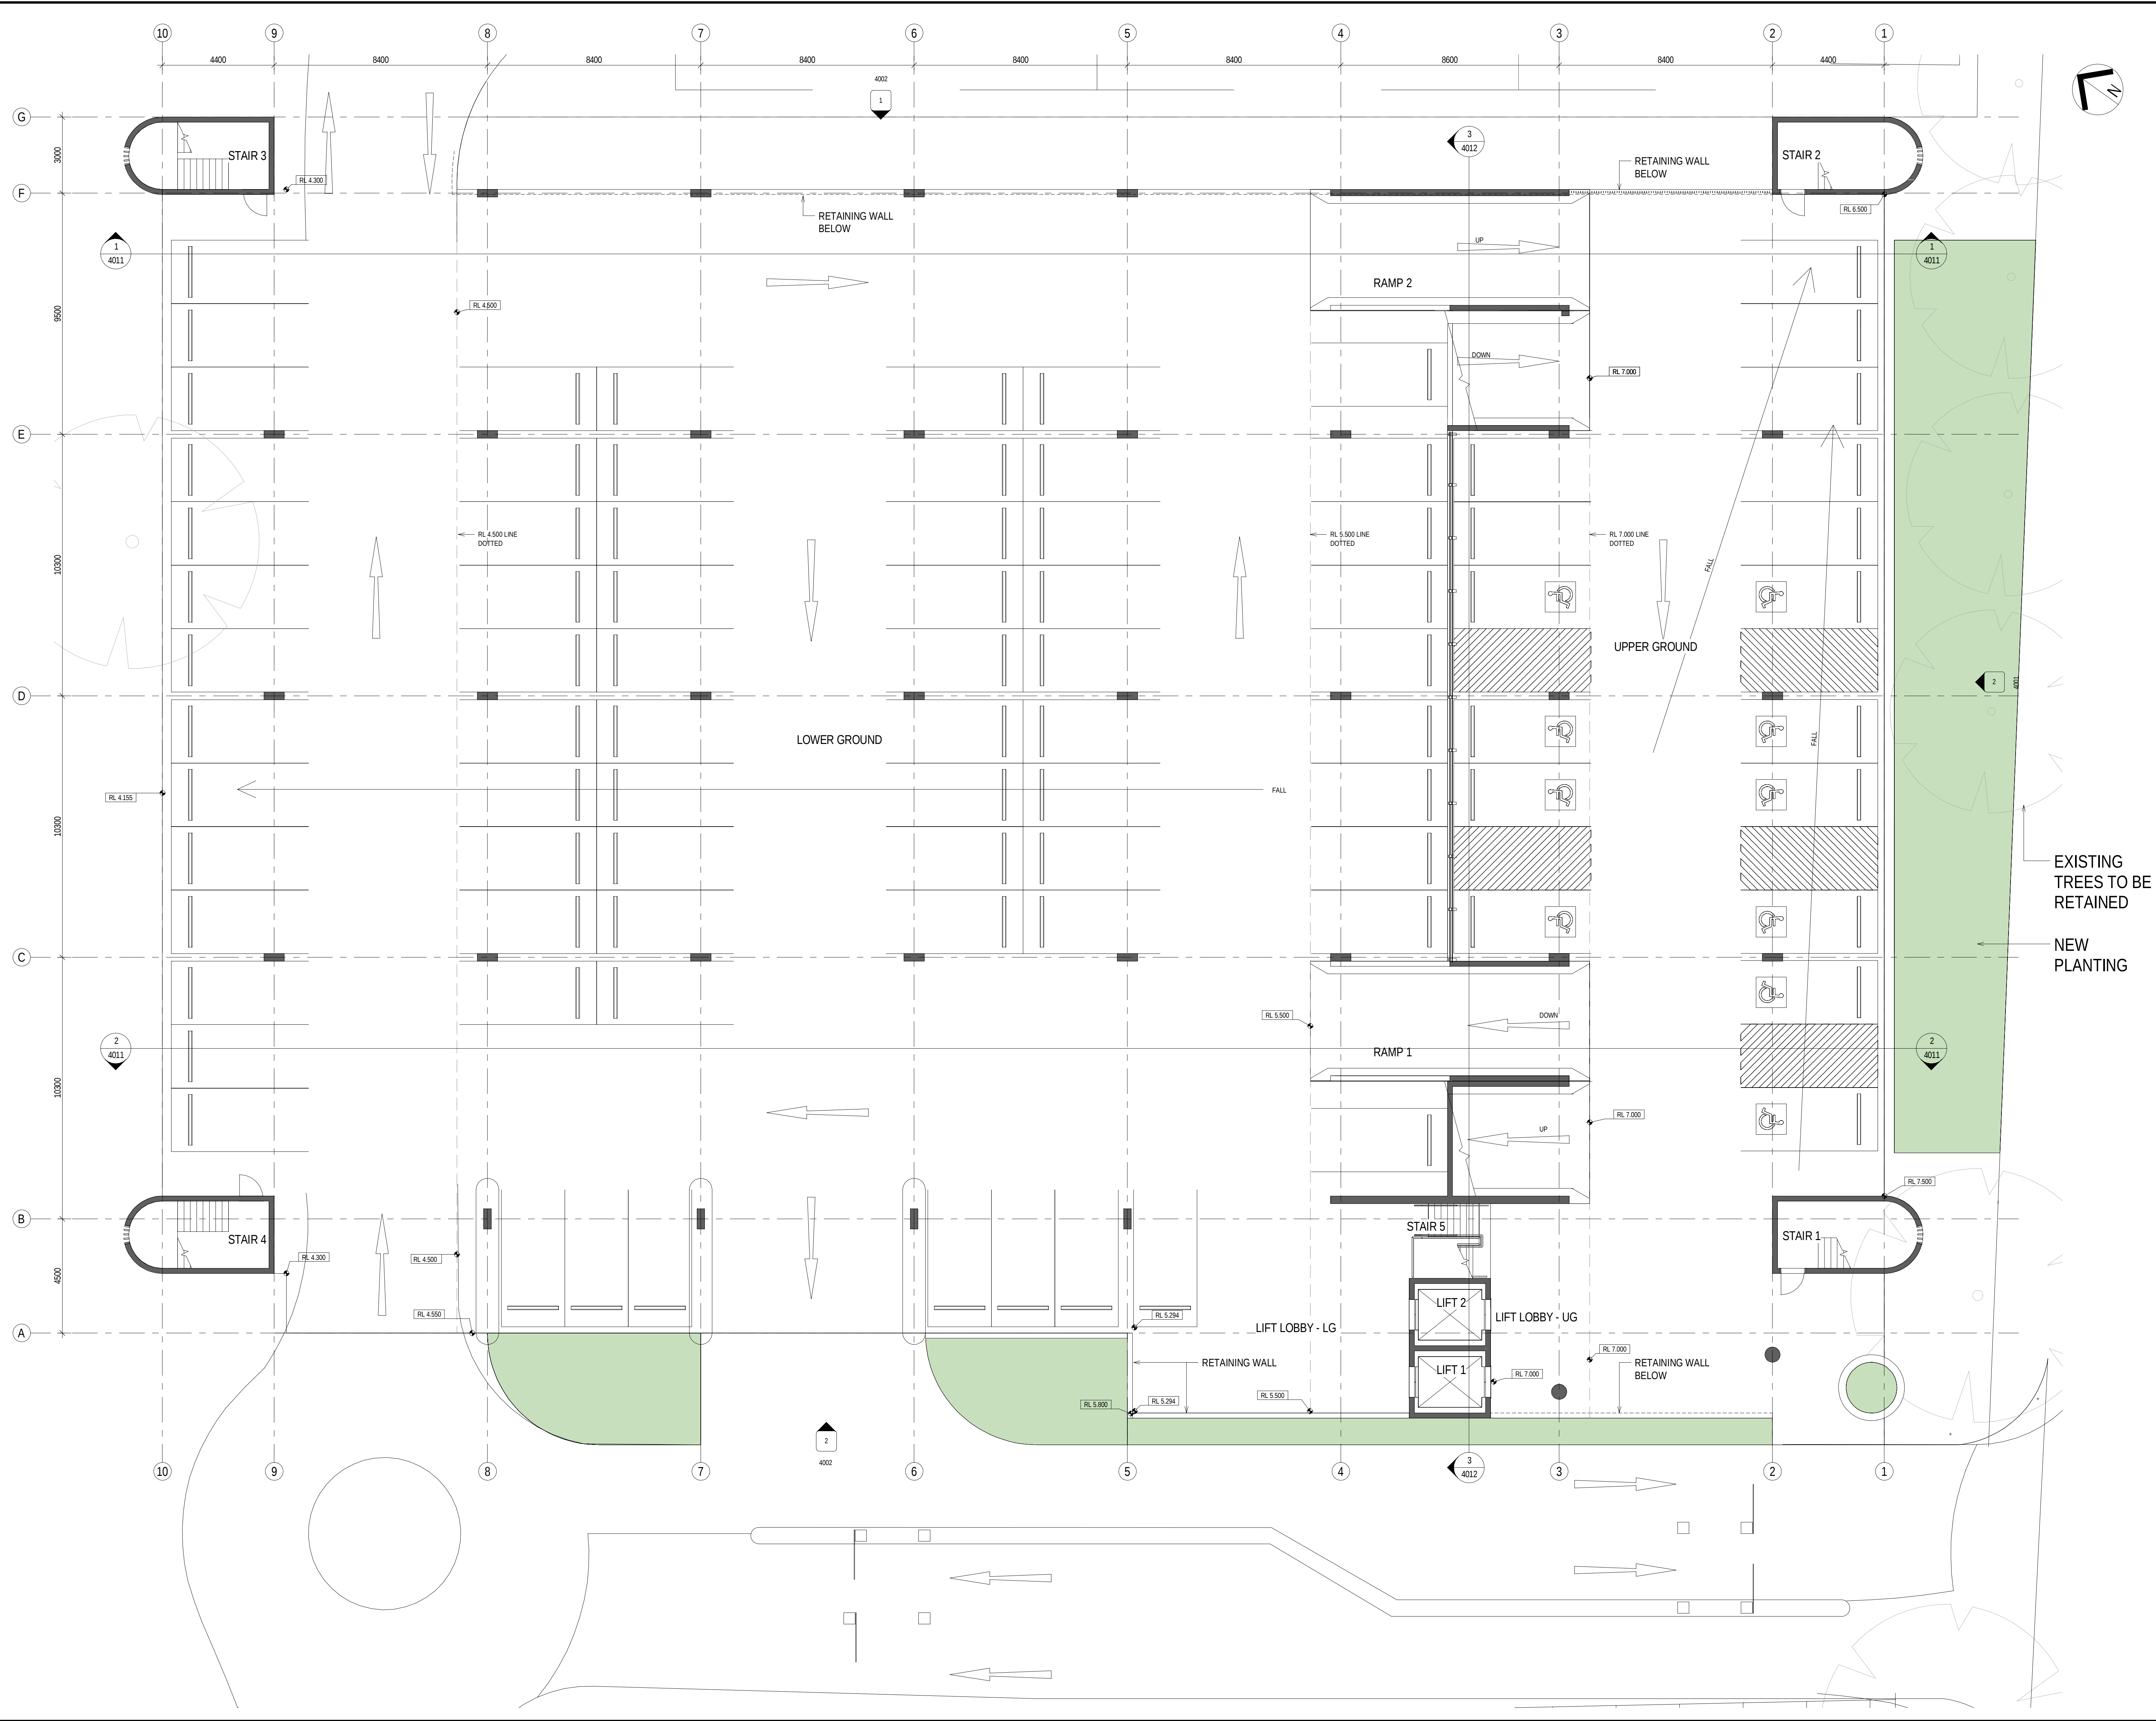

NOTES:
TO BE READ IN CONJUNCTION WITH SERVICES DOCUMENTATION.
ANY DISCREPANCY TO BE BROUGHT TO THE ATTENTION OF JACOBS.

REV	DATE	DRAWN	REV'D	APP'D	AMENDMENT
5	12.04.2018	MW	WB		ISSUED FOR SSIA
4	29.03.2018	MW	WB		SCHEMATIC DESIGN ISSUE
3	16.03.2018	MW	WB		SCHEMATIC DESIGN DRAFT ISSUE
2	05.03.2018	MW	AC		FOR INFORMATION
1	24.10.2017	MW	AC		FOR INFORMATION

KEY PLAN

CLIENT



LEVEL 7, 177 PACIFIC HIGHWAY
NORTH SYDNEY
NSW 2060
AUSTRALIA

PROJECT
CONCORD HOSPITAL
REDEVELOPMENT STAGE 1



HOSPITAL ROAD
CONCORD NSW 2139

TITLE
MULTI STORY CAR PARK
FLOOR PLAN - GROUND LEVEL

DRAWING STATUS
SCHEMATIC DESIGN

DRAWN	DESIGNED	REVIEWED	DATE
MW	WB	AC	
DESIGNED	DESIGN REVIEW		
REVIEWED			
APPROVED			

SCALE
1 : 100
DRAWING No.
IA064700-MSCP-AR-DRG-1500

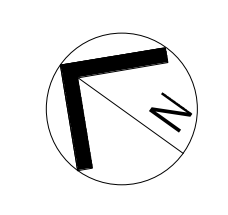 
[illegible]KEY PLAN

TITLE

MULTI STORY CAR PARK
FLOOR PLAN - LEVEL 1

SCALE	
1 : 100	
DRAWING No.	REV.

IA064700-MSCP-AR-DRG-1501	4
---------------------------	---

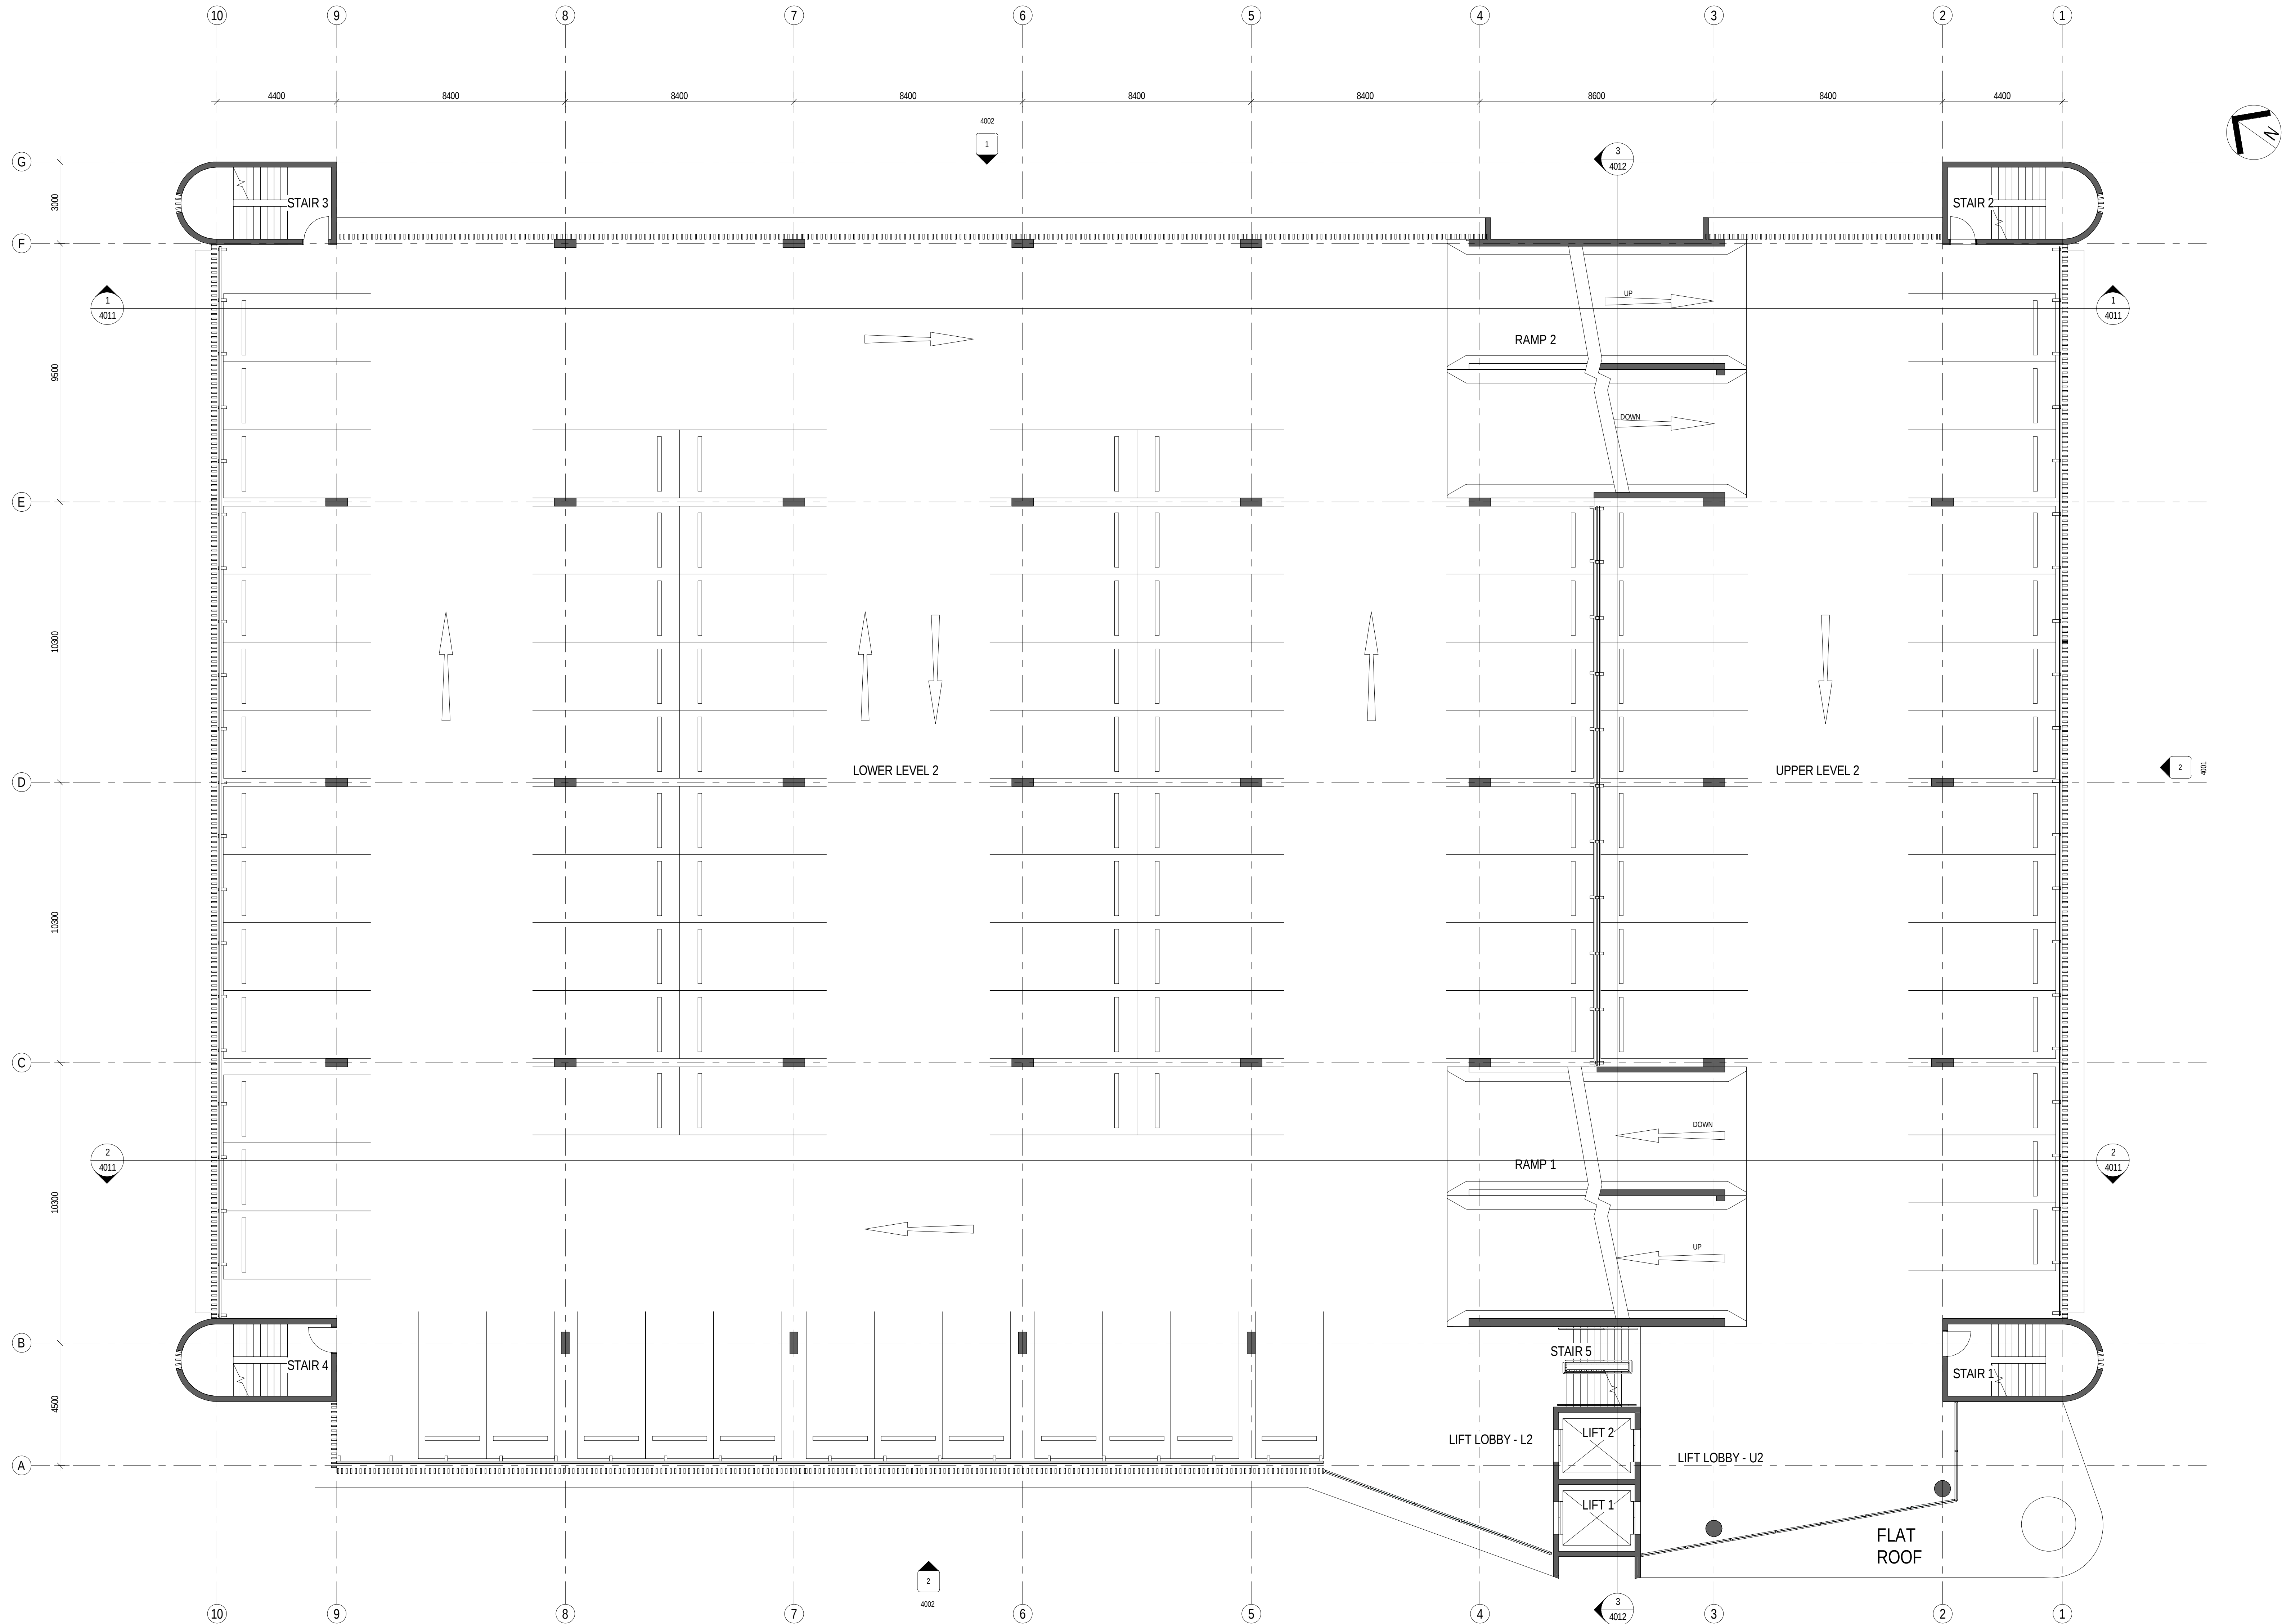

NOTES:
TO BE READ IN CONJUNCTION WITH SERVICES DOCUMENTATION.
ANY DISCREPANCY TO BE BROUGHT TO THE ATTENTION OF JACOBS.

REV	DATE	DRAWN	REV'D	APP'D	AMENDMENT
4	12.04.2018	MW	WB		ISSUED FOR SSDA
3	29.03.2018	MW	WB		SCHEMATIC DESIGN DRAFT ISSUE
2	16.03.2018	MW	WB		SCHEMATIC DESIGN DRAFT ISSUE
1	05.03.2018	MW	AC		FOR INFORMATION

KEY PLAN



LEVEL 7, 177 PACIFIC HIGHWAY
NORTH SYDNEY
NSW 2060
AUSTRALIA

TEL: +61 2 9829 2100
FAX: +61 2 9829 2510
WEB: jacobsc.com

PROJECT
CONCORD HOSPITAL
REDEVELOPMENT STAGE 1

HOSPITAL ROAD
CONCORD NSW 2139

TITLE
MULTI STORY CAR PARK
FLOOR PLAN - LEVEL 2

DRAWING STATUS
SCHEMATIC DESIGN

DRAWN	DRAWING CHECK
MW	WB
DESIGNED	DESIGN REVIEW
AC	CY


REVIEWED	DATE
APPROVED	DATE

SCALE
1 : 100

DRAWING No.
IA064700-MSCP-AR-DRG-1502

REV
4

11/04/2018 10:07:01 AM

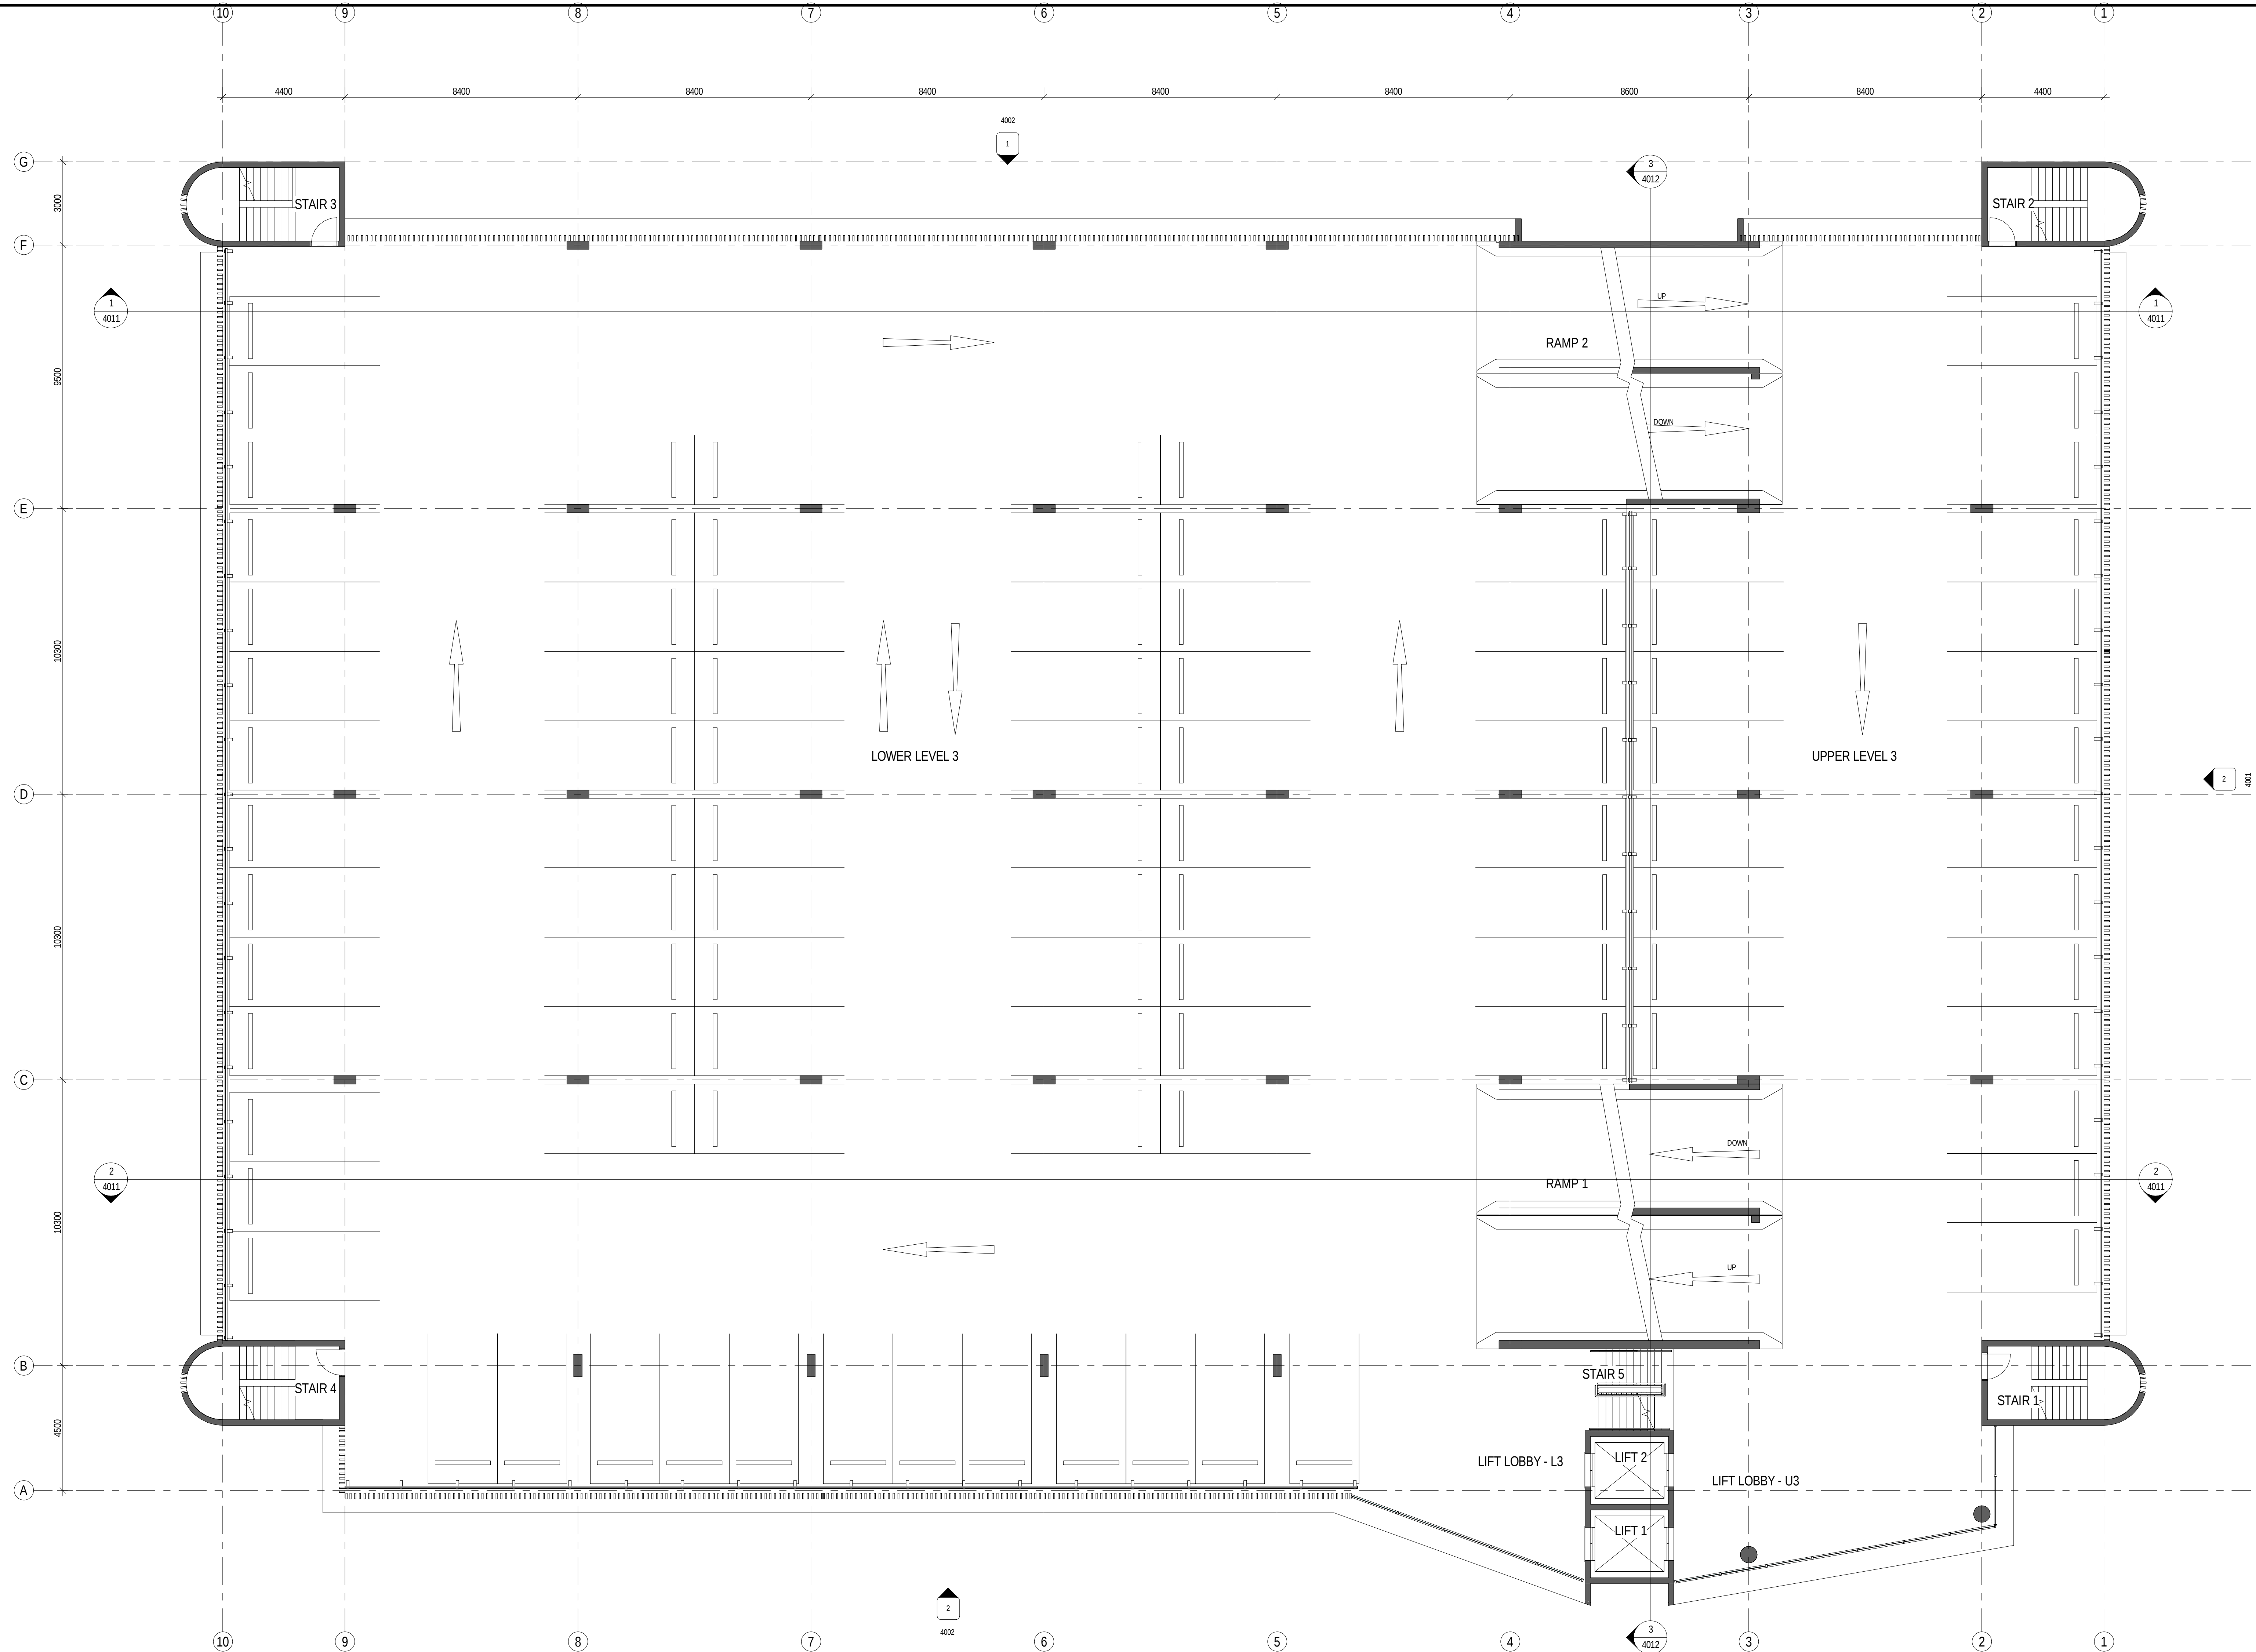

NOTES:
TO BE READ IN CONJUNCTION WITH SERVICES DOCUMENTATION.
ANY DISCREPANCY TO BE BROUGHT TO THE ATTENTION OF JACOBS.

REV	DATE	DRAWN	REV'D	APP'D	AMENDMENT
5	12/04/2018	MW	WB		ISSUED FOR SSIA
4	29/03/2018	MW	WB		SCHEMATIC DESIGN ISSUE
3	16/03/2018	MW	WB		SCHEMATIC DESIGN DRAFT ISSUE
2	05/03/2018	MW	AC		FOR INFORMATION
1	24/10/2017	MW	AC		FOR INFORMATION

KEY PLAN

CLIENT



LEVEL 7, 177 PACIFIC HIGHWAY
NORTH SYDNEY
NSW 2060
AUSTRALIA

TEL: +61 2 9929 2100
FAX: +61 2 9929 2510
WEB: jacobson.com

PROJECT
CONCORD HOSPITAL
REDEVELOPMENT STAGE 1

HOSPITAL ROAD
CONCORD NSW 2139

TITLE
MULTI STORY CAR PARK
FLOOR PLAN - LEVEL 3

DRAWING STATUS
SCHEMATIC DESIGN

DRAWN	DRAWING CHECK
MW	WB
DESIGNED	DESIGN REVIEW
AC	CY


REVIEWED	DATE
APPROVED	DATE

SCALE
1 : 100

DRAWING No.
IA064700-MSCP-AR-DRG-1503

REV
5

11/04/2018 10:15:20 AM

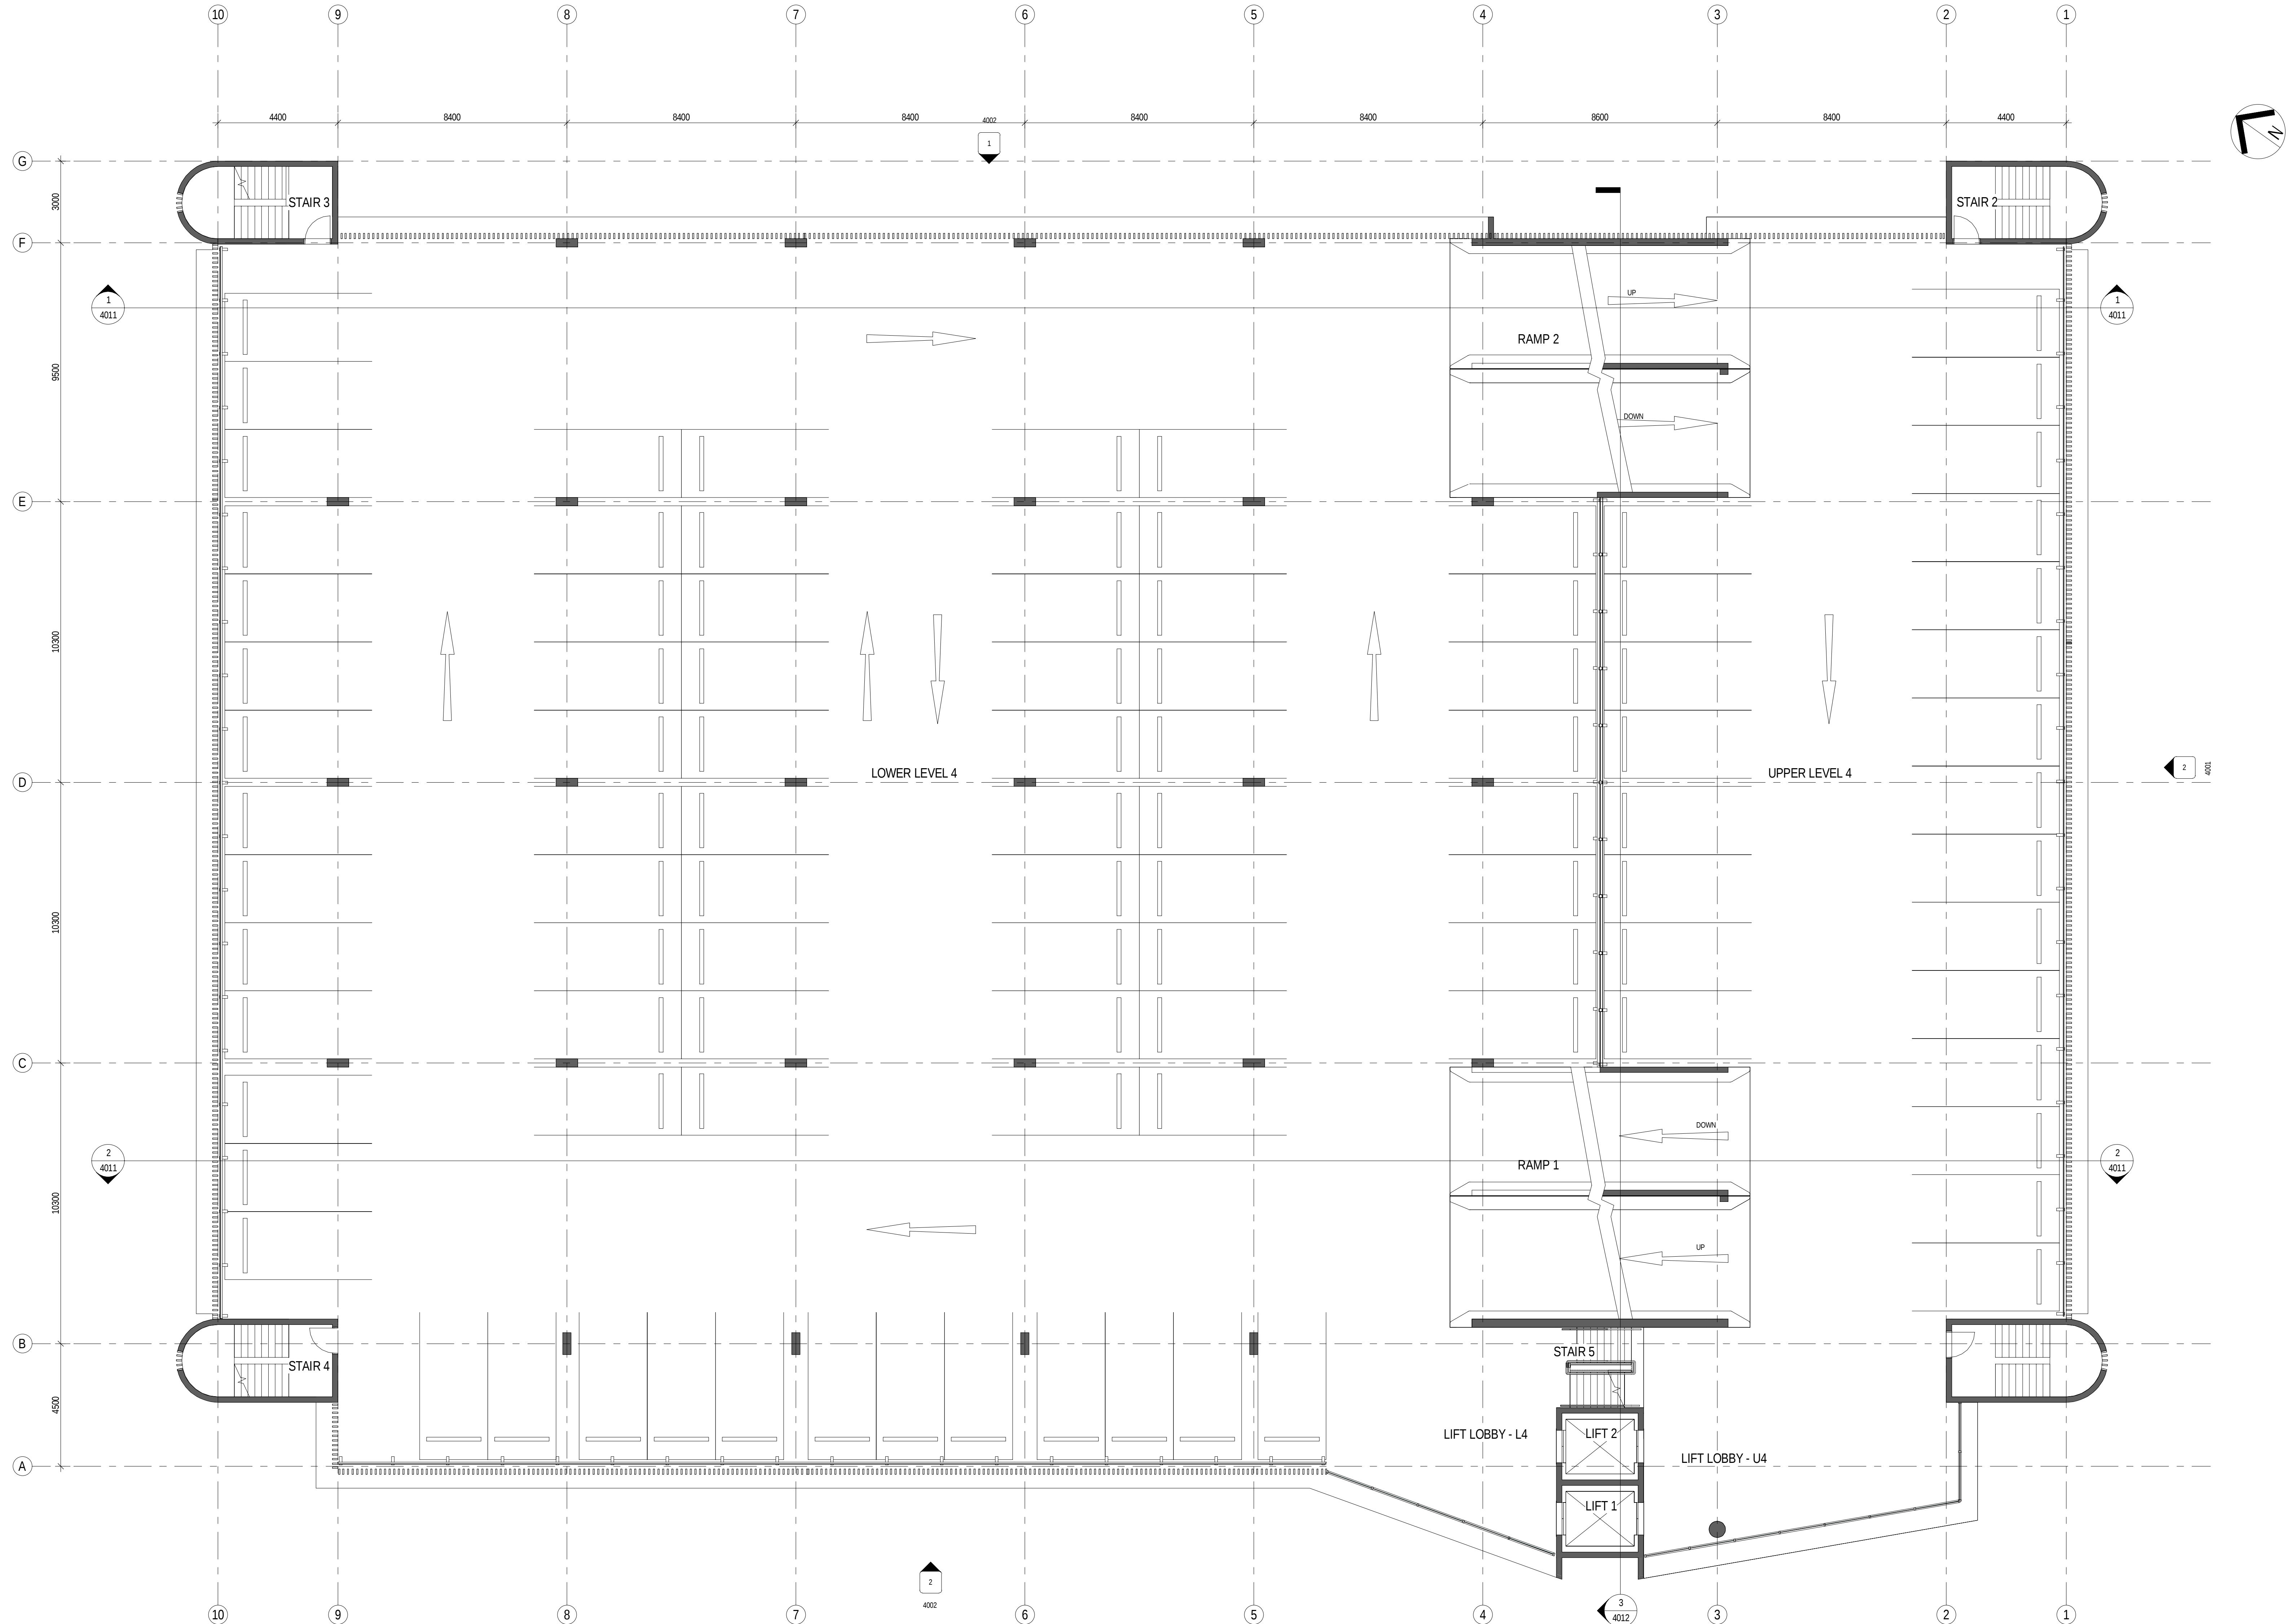

GA_L4

NOTES:
TO BE READ IN CONJUNCTION WITH SERVICES DOCUMENTATION.
ANY DISCREPANCY TO BE BROUGHT TO THE ATTENTION OF JACOBS.

REV	DATE	DRAWN	REV'D	APP'D	AMENDMENT
4	12.04.2018	MW	WB		ISSUED FOR SSDA
3	29.03.2018	MW	WB		SCHEMATIC DESIGN ISSUE
2	16.03.2018	MW	WB		SCHEMATIC DESIGN DRAFT ISSUE
1	05.03.2018	MW	AC		FOR INFORMATION

KEY PLAN

CLIENT



LEVEL 7, 177 PACIFIC HIGHWAY
NORTH SYDNEY
NSW 2060
AUSTRALIA

TEL: +61 2 9929 2100
FAX: +61 2 9929 2510
WEB: jacobsc.com

PROJECT

CONCORD HOSPITAL
REDEVELOPMENT STAGE 1

HOSPITAL ROAD
CONCORD NSW 2139

TITLE

MULTI STORY CAR PARK
FLOOR PLAN - LEVEL 4

DRAWING STATUS

SCHEMATIC DESIGN


DRAWN	DRAWING CHECK
MW	WB
DESIGNED	DESIGN REVIEW
AC	CY

REVIEWED	DATE
APPROVED	DATE

SCALE
1 : 100

DRAWING No.
IA064700-MSCP-AR-DRG-1504

REV
4

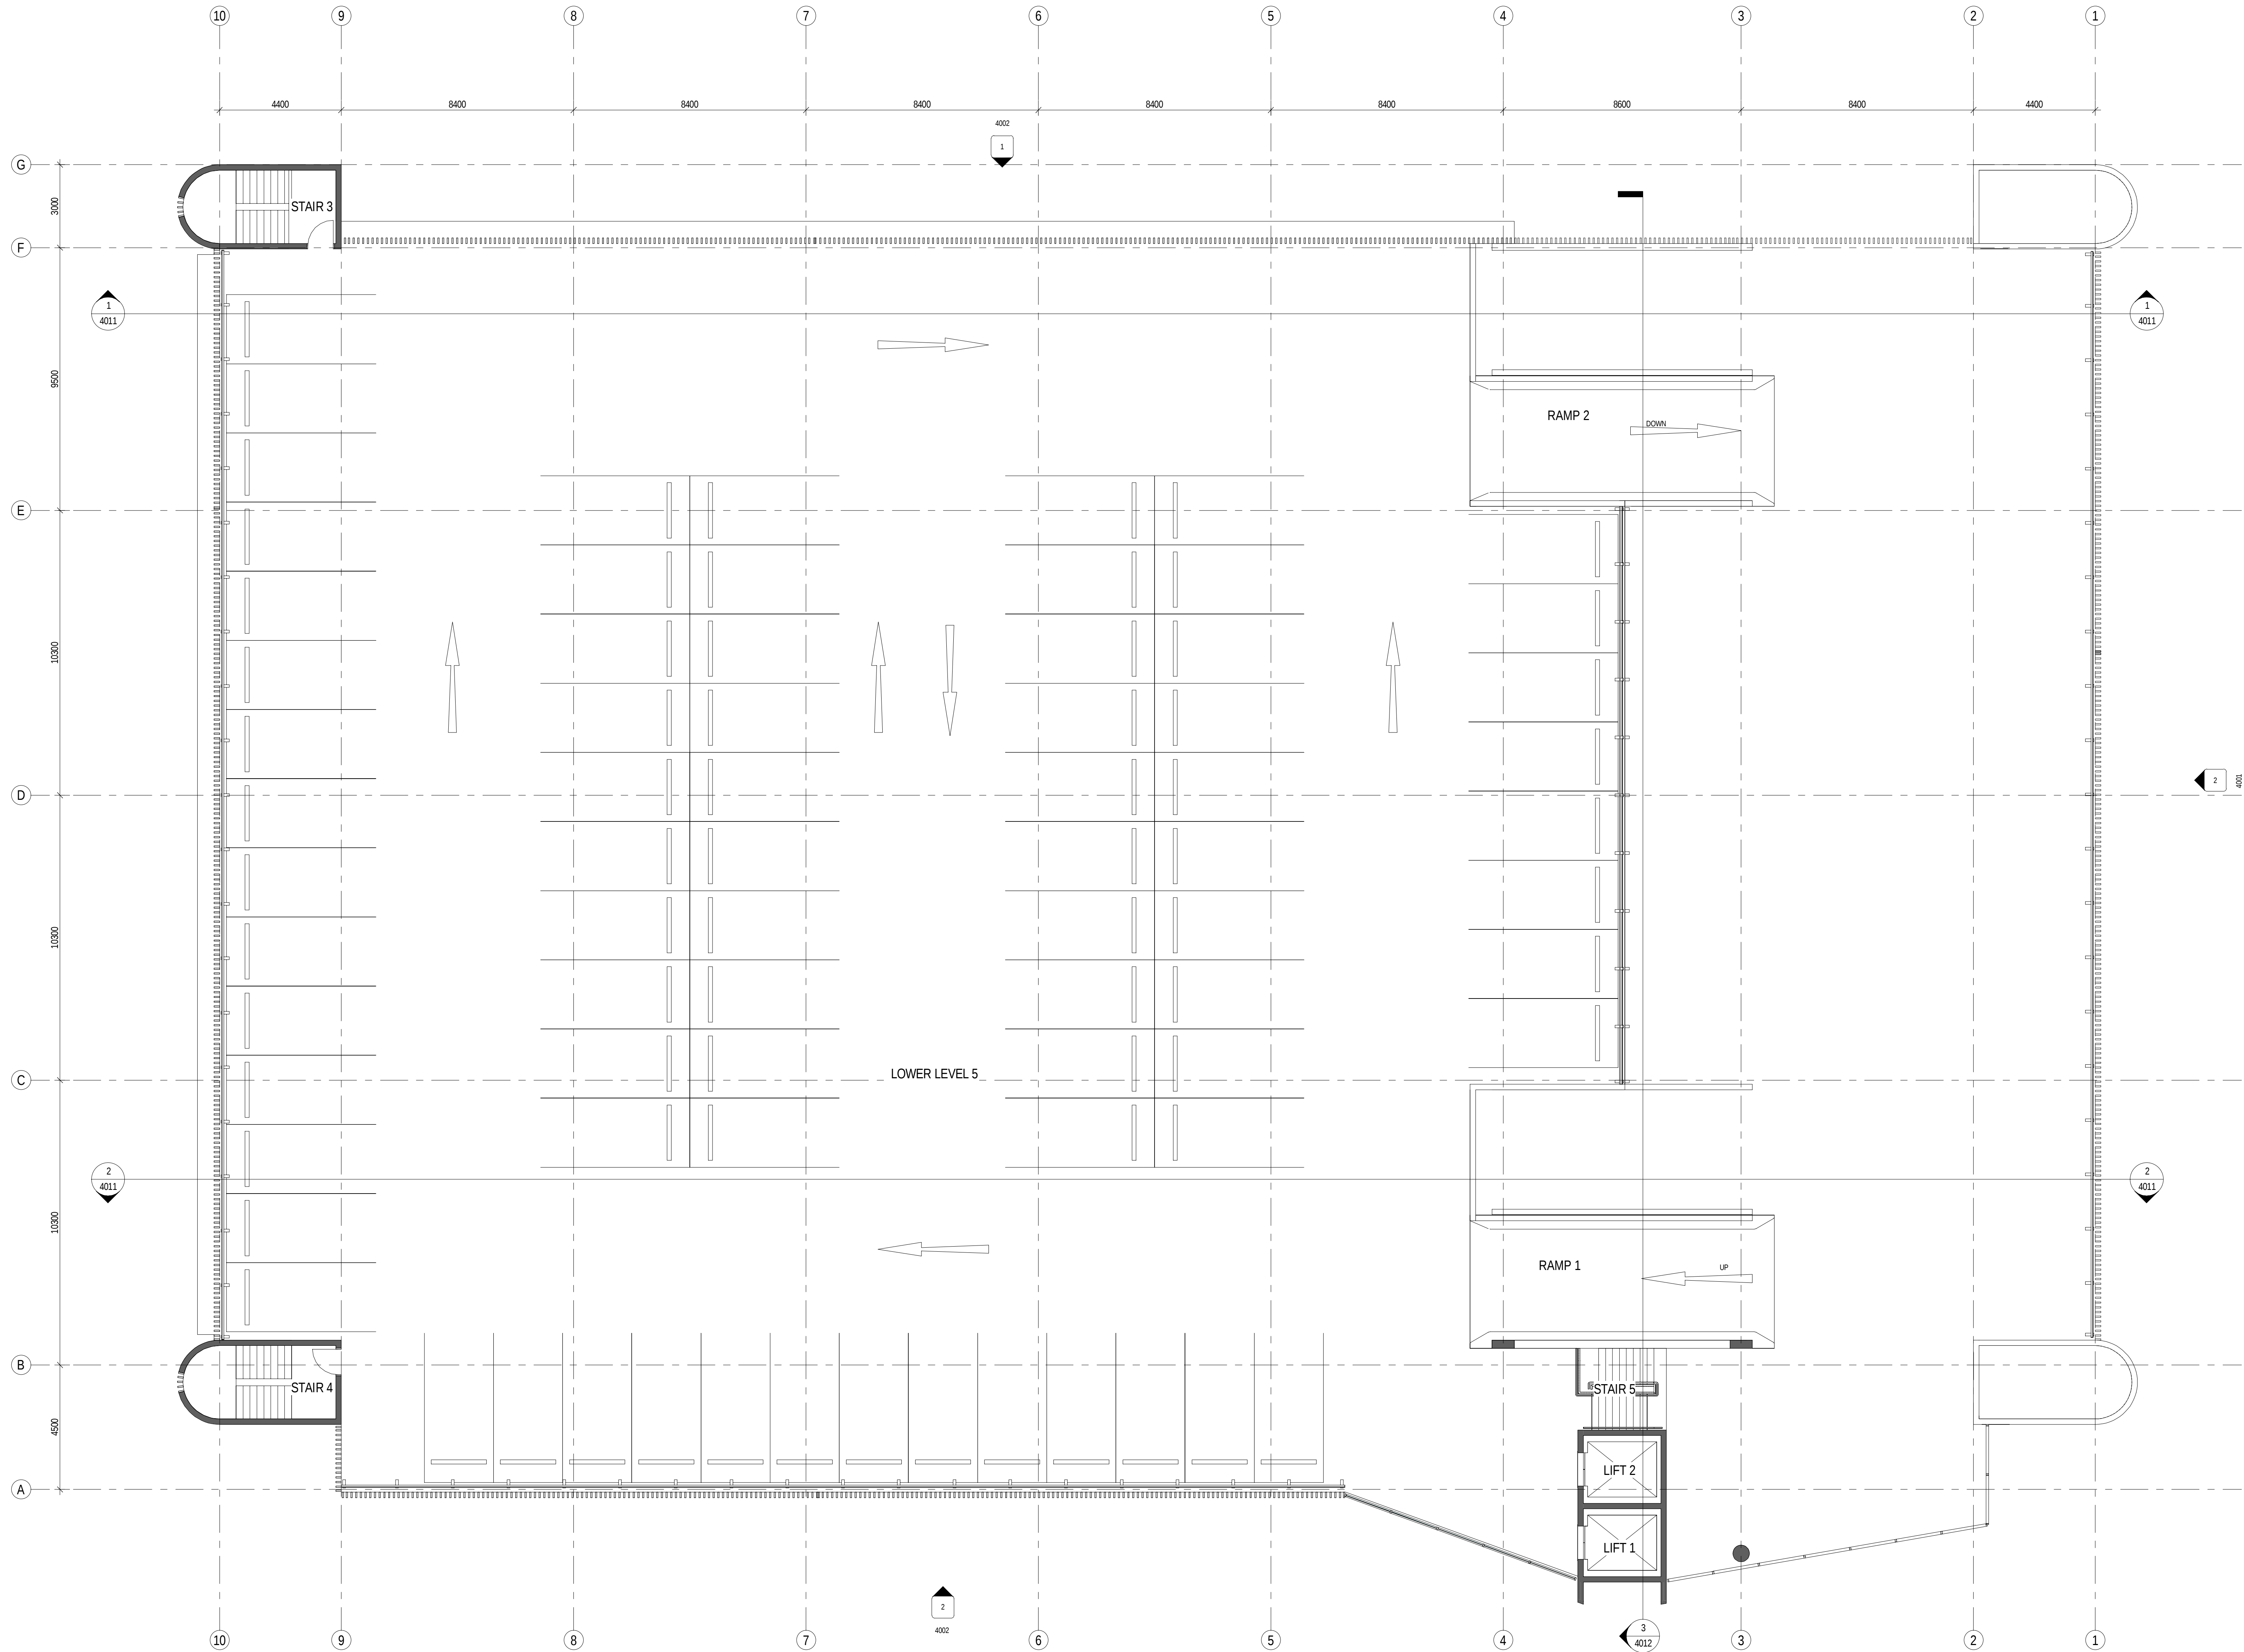

NOTES:
TO BE READ IN CONJUNCTION WITH SERVICES DOCUMENTATION.
ANY DISCREPANCY TO BE BROUGHT TO THE ATTENTION OF JACOBS.

REV	DATE	DRAWN	REV'D	APP'D	AMENDMENT
4	12.04.2018	MW	WB		ISSUED FOR SSDA
3	29.03.2018	MW	WB		SCHEMATIC DESIGN ISSUE
2	16.03.2018	MW	WB		SCHEMATIC DESIGN DRAFT ISSUE
1	05.03.2018	MW	AC		FOR INFORMATION

KEY PLAN

CLIENT



LEVEL 7, 177 PACIFIC HIGHWAY
NORTH SYDNEY
NSW 2060
AUSTRALIA

TEL: +61 2 9929 2100
FAX: +61 2 9929 2510
WEB: jacobsc.com

PROJECT
CONCORD HOSPITAL
REDEVELOPMENT STAGE 1

HOSPITAL ROAD
CONCORD NSW 2139


TITLE
MULTI STORY CAR PARK
FLOOR PLAN - LEVEL 5

DRAWING STATUS
SCHEMATIC DESIGN


DRAWN	DRAWING CHECK
MW	WB
DESIGNED	DESIGN REVIEW
AC	CY
REVIEWED	DATE
APPROVED	DATE

SCALE
1 : 100

DRAWING No.	REV
IA064700-MSCP-AR-DRG-1505	4

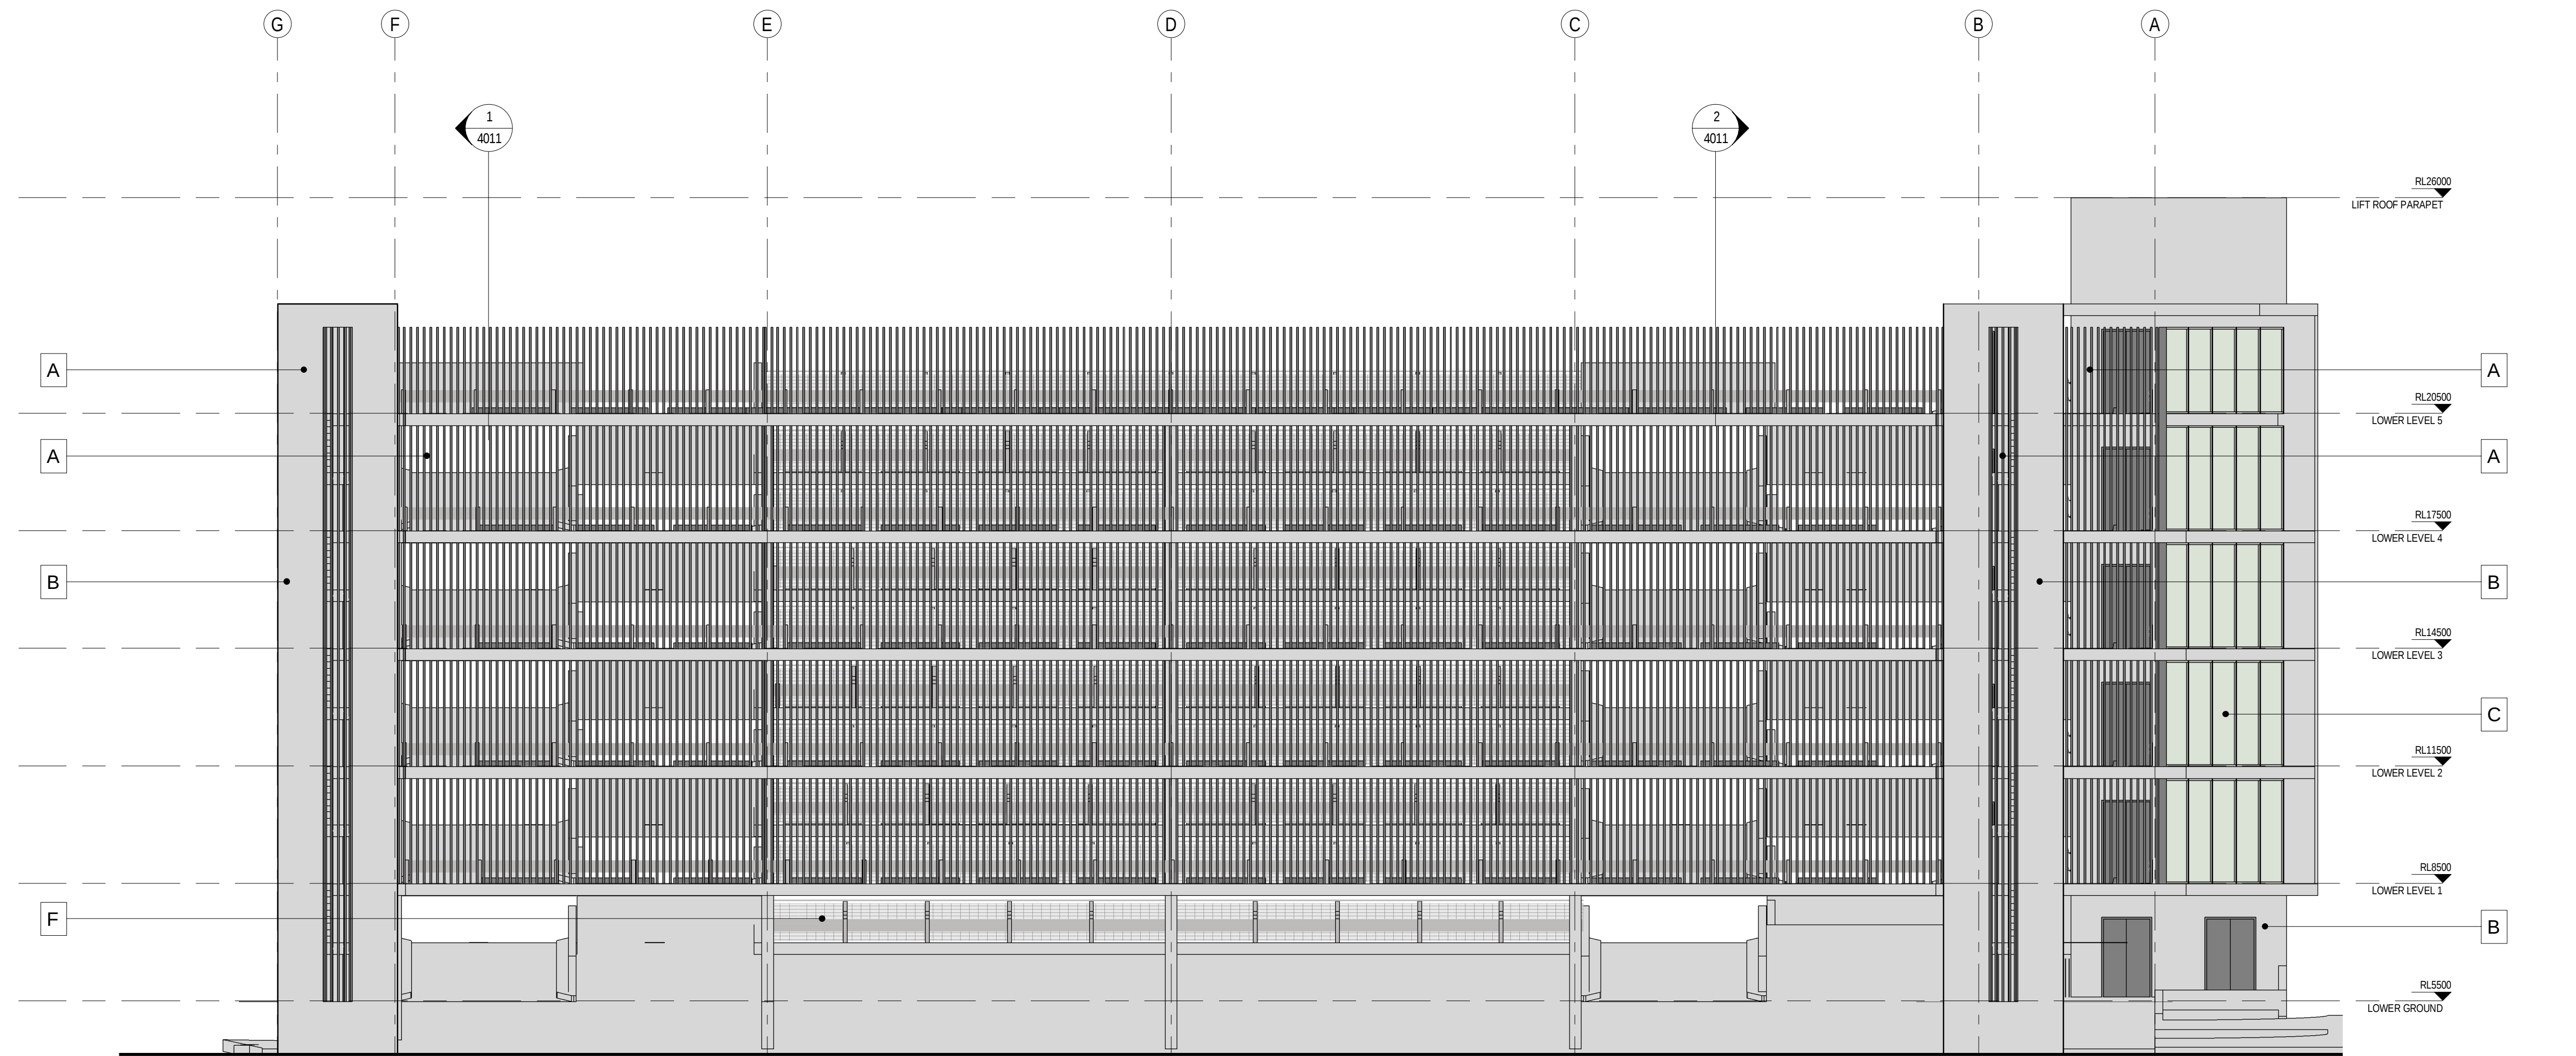

1 NORTH ELEVATION
1500 1:100

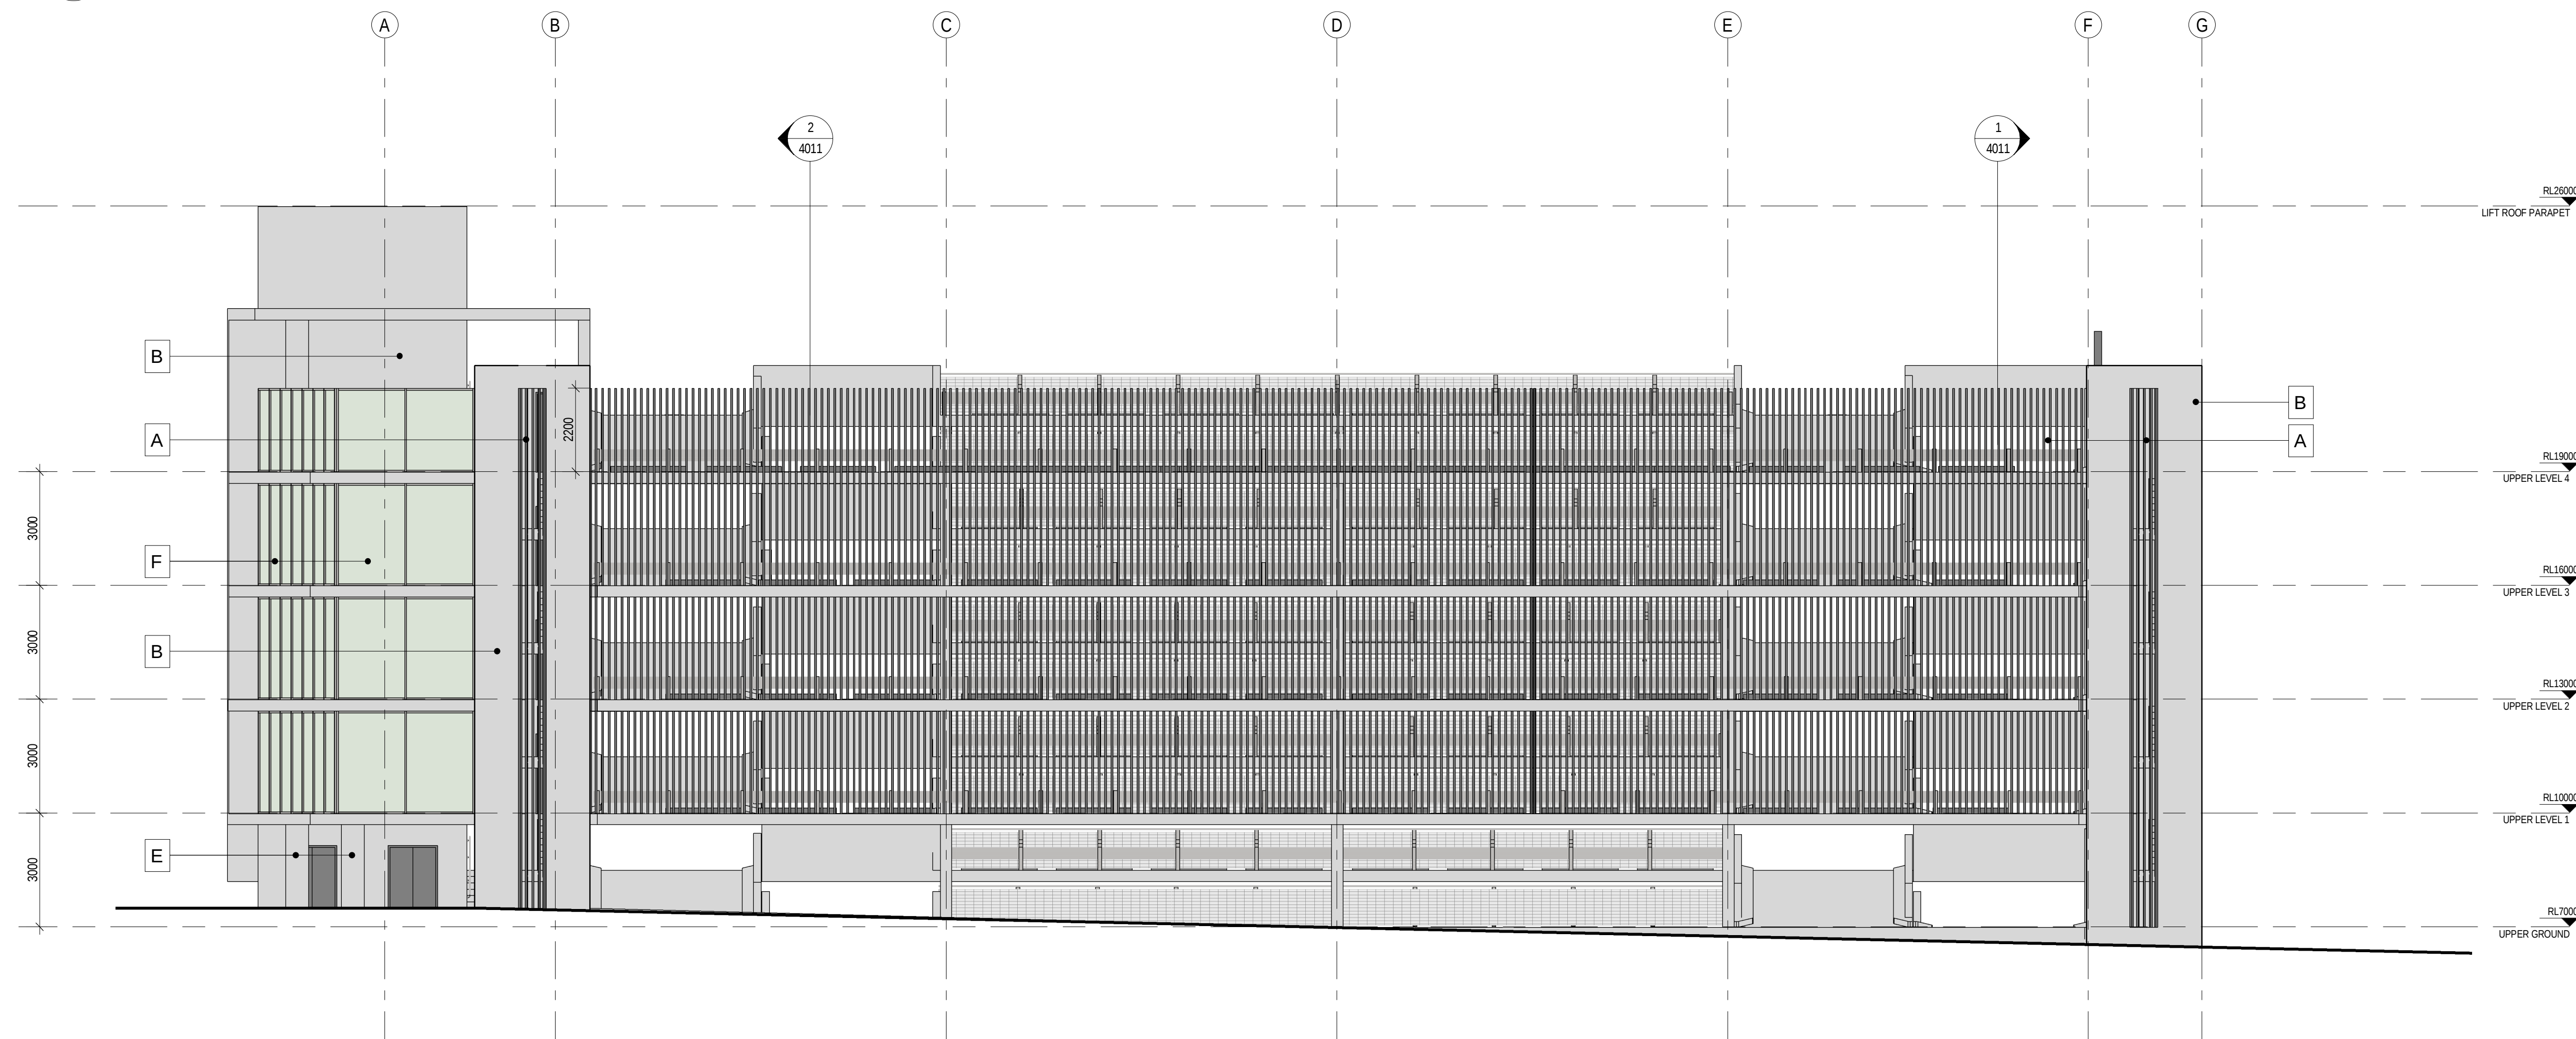

2 SOUTH ELEVATION
1500 1:100

NOTES:
TO BE READ IN CONJUNCTION WITH SERVICES DOCUMENTATION.
ANY DISCREPANCY TO BE BROUGHT TO THE ATTENTION OF JACOBS.

LEGEND

- A TIMBER-LOOK ALUMINIUM VERTICAL BATTENS.
- B OFF-WHITE PAINTED OFF FORM CONCRETE.
- C LAMINATED CLEAR GLAZING
- D BOLLARDS
- E OFF FORM CONCRETE COLUMNS
- F CRASH BARRIERS
- G GALVANISED CABLE BALUSTRADING/BARIERS.
- H BOOM GATES.
- I BIKE RACKS.
- J TICKET MACHINES.
- K BOLLARD LIGHTING.
- L GALVANISED HANDRAILS.
- M SIGNAGE.

REV	DATE	DRAWN	REV'D	APP'D	AMENDMENT
4	12.04.2018	MW	WB		ISSUED FOR SSDA
3	29.03.2018	MW	WB		SCHEMATIC DESIGN ISSUE
2	16.03.2018	MW	WB		SCHEMATIC DESIGN DRAFT ISSUE
1	05.03.2018	MW	AC		FOR INFORMATION

KEY PLAN

CLIENT



LEVEL 7, 177 PACIFIC HIGHWAY
NORTH SYDNEY
NSW 2060
AUSTRALIA

TEL: +61 2 9829 2100
FAX: +61 2 9829 2510
WEB: jacobson.com

PROJECT
CONCORD HOSPITAL
REDEVELOPMENT STAGE 1

HOSPITAL ROAD
CONCORD NSW 2139


TITLE
MULTI STORY CAR PARK
ELEVATION - NORTH & SOUTH

DRAWING STATUS
SCHEMATIC DESIGN


DRAWN	DESIGNED	REVIEWED	DATE
MW	AC	WB	
DESIGNED	REVIEWED	DATE	
WB	CY		
REVIEWED	DATE		
APPROVED	DATE		

SCALE
As indicated

DRAWING No.	REV
IA064700-MSCP-AR-DRG-4001	4

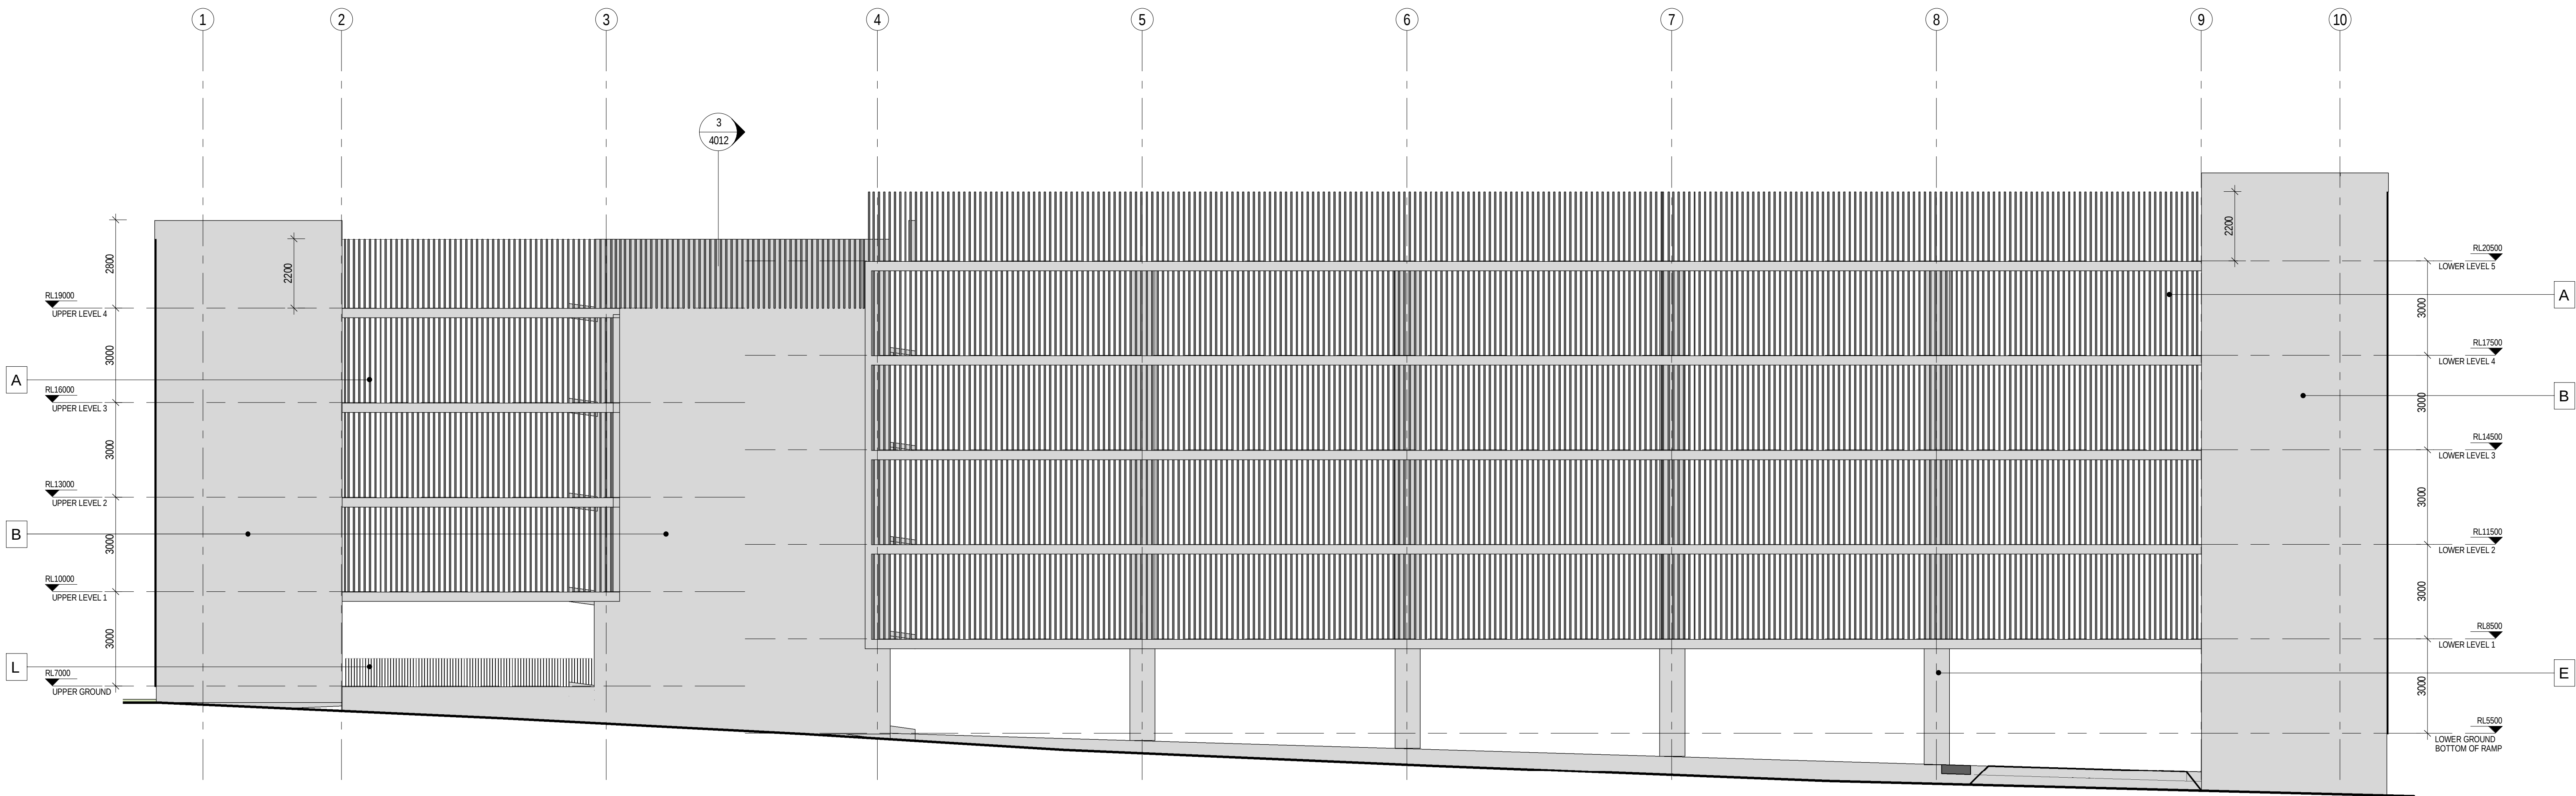

1 EAST ELEVATION
1:100

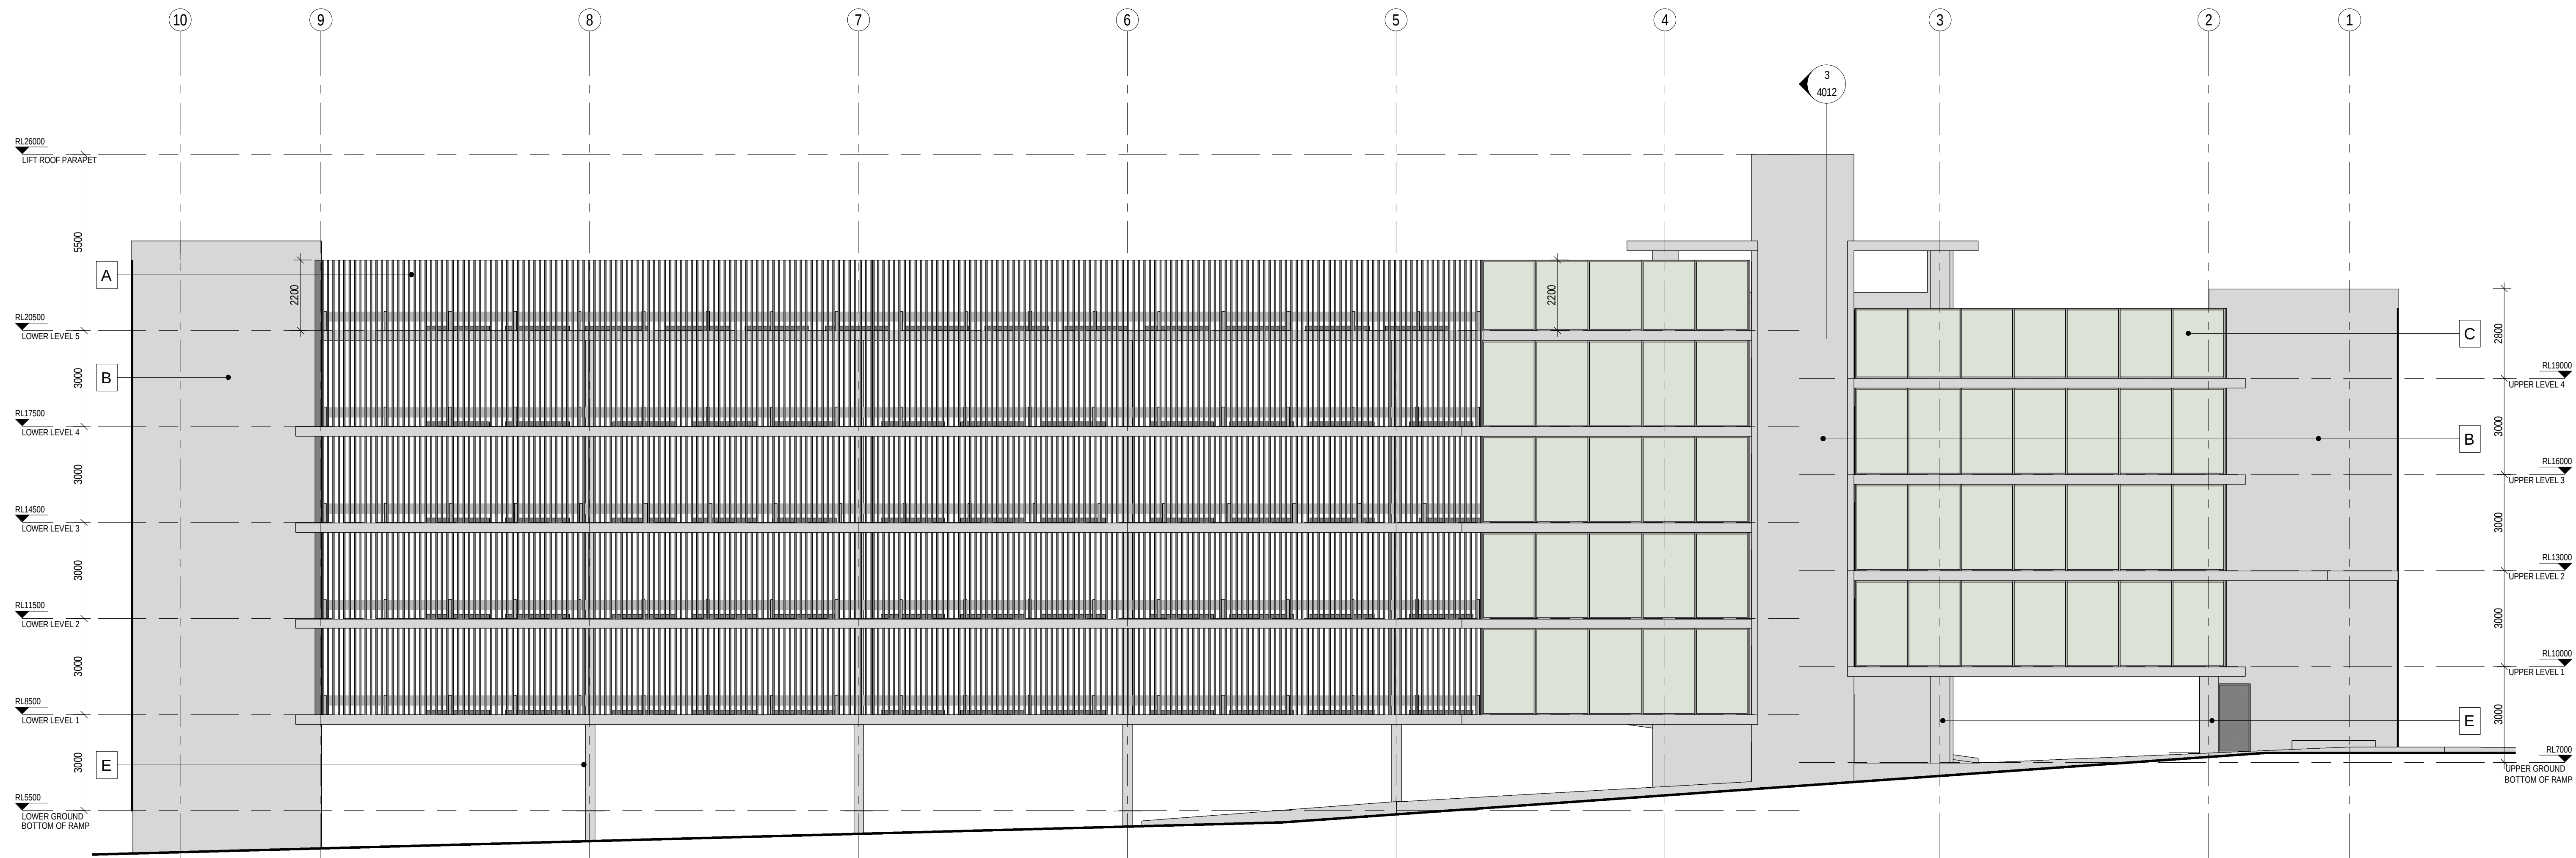

2 WEST ELEVATION
1:100

NOTES:
TO BE READ IN CONJUNCTION WITH SERVICES DOCUMENTATION.
ANY DISCREPANCY TO BE BROUGHT TO THE ATTENTION OF JACOBS.

LEGEND

- A TIMBER-LOOK ALUMINIUM VERTICAL BATTENS.
- B OFF-WHITE PAINTED OFF FORM CONCRETE.
- C LAMINATED CLEAR GLAZING
- D BOLLARDS
- E OFF FORM CONCRETE COLUMNS
- F CRASH BARRIERS
- G GALVANISED CABLE BALUSTRADING/BARIERS.
- H BOOM GATES.
- I BIKE RACKS.
- J TICKET MACHINES.
- K BOLLARD LIGHTING.
- L GALVANISED HANDRAILS.
- M SIGNAGE.

REV	DATE	DRAWN	REV'D	APP'D	AMENDMENT
4	12.04.2018	MW	WB		ISSUED FOR SSDA
3	29.03.2018	MW	WB		SCHEMATIC DESIGN ISSUE
2	16.03.2018	MW	WB		SCHEMATIC DESIGN DRAFT ISSUE
1	05.03.2018	MW	AC		FOR INFORMATION

KEY PLAN



LEVEL 7, 177 PACIFIC HIGHWAY
NORTH SYDNEY
NSW 2060
AUSTRALIA

TEL: +61 2 9829 2100
FAX: +61 2 9829 2510
WEB: jacobsc.com

PROJECT
**CONCORD HOSPITAL
REDEVELOPMENT STAGE 1**
HOSPITAL ROAD
CONCORD NSW 2139

TITLE
**MULTI STORY CAR PARK
ELEVATION - EAST & WEST**

DRAWING STATUS
SCHEMATIC DESIGN


DRAWN MW	DRAWING CHECK WB
DESIGNED AC	DESIGN REVIEW CY
REVIEWED	DATE
APPROVED	DATE

SCALE
As indicated


DRAWING No.
IA064700-MSCP-AR-DRG-4002

REV
4

NOTES:
TO BE READ IN CONJUNCTION WITH SERVICES DOCUMENTATION.
ANY DISCREPANCY TO BE BROUGHT TO THE ATTENTION OF JACOBS.

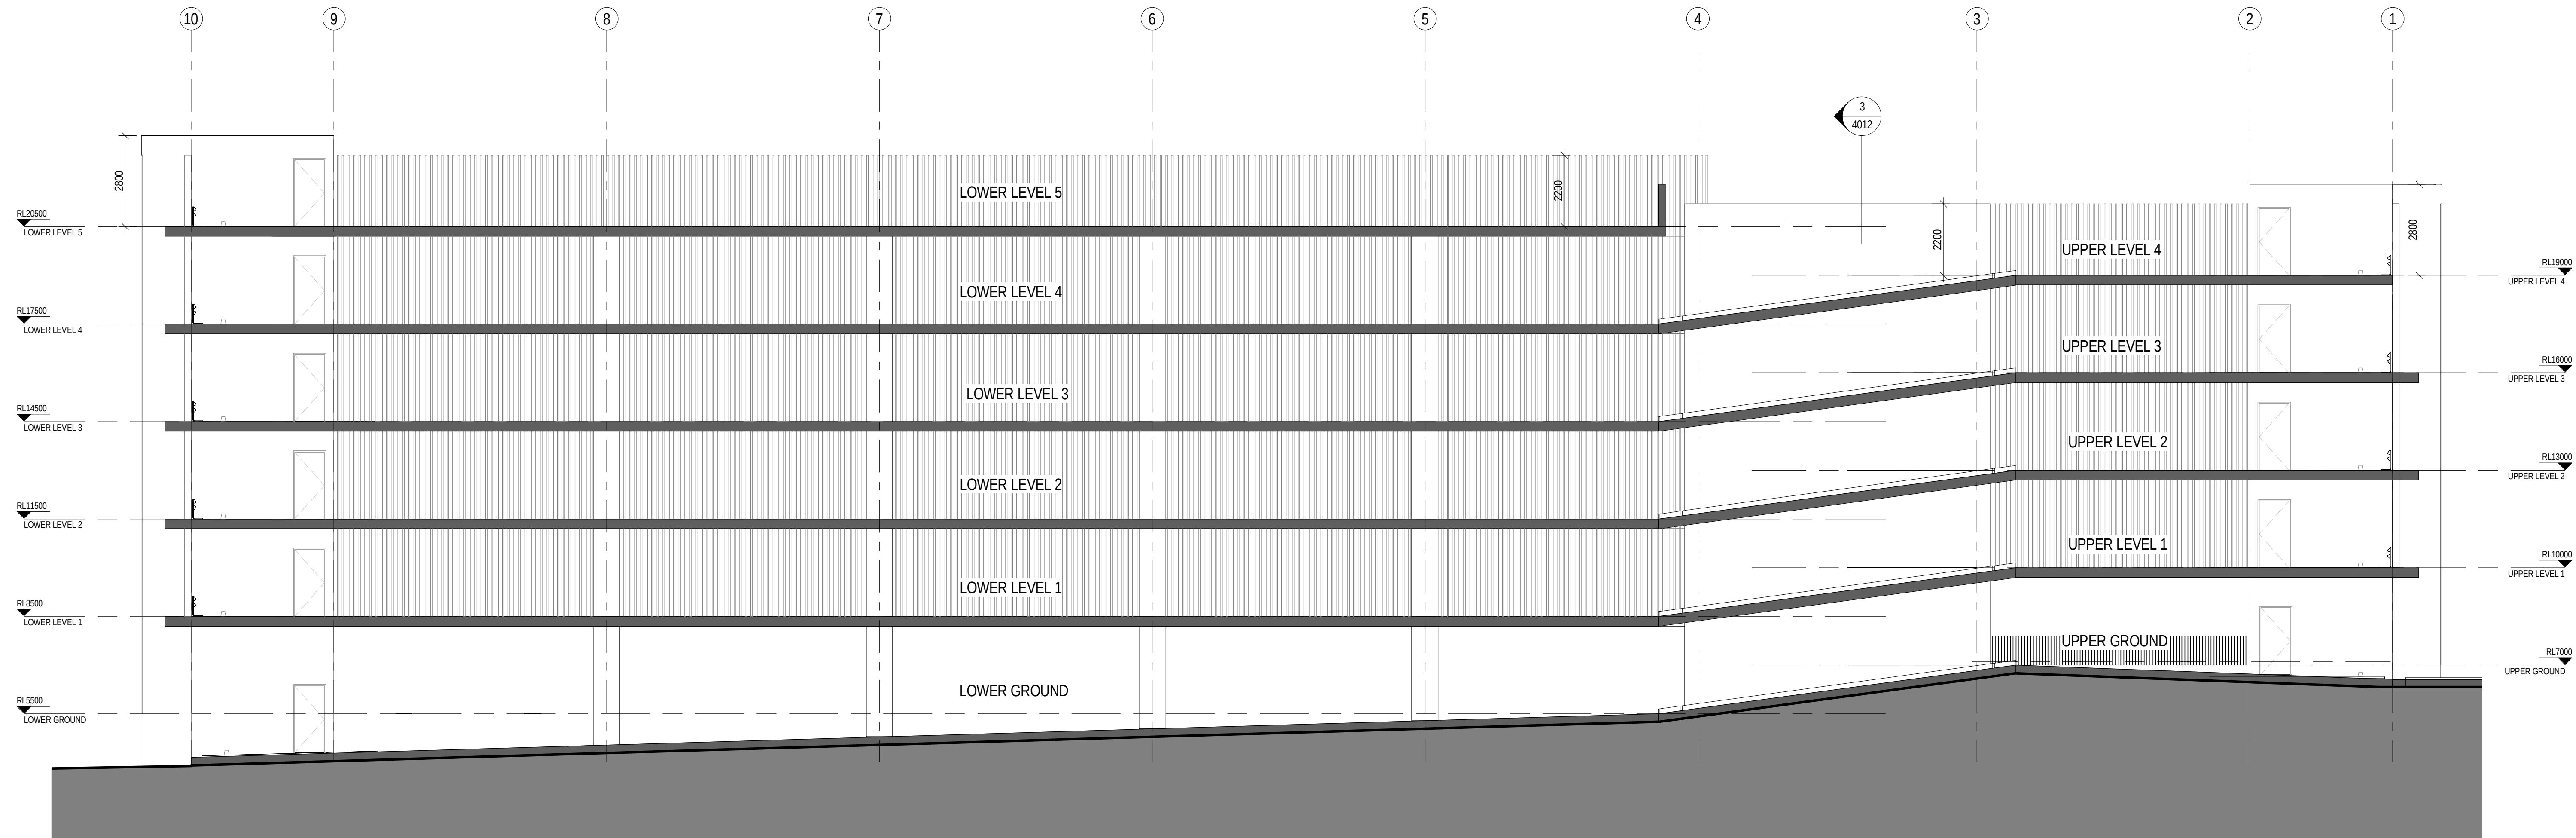

1 SECTION
1500 1:100

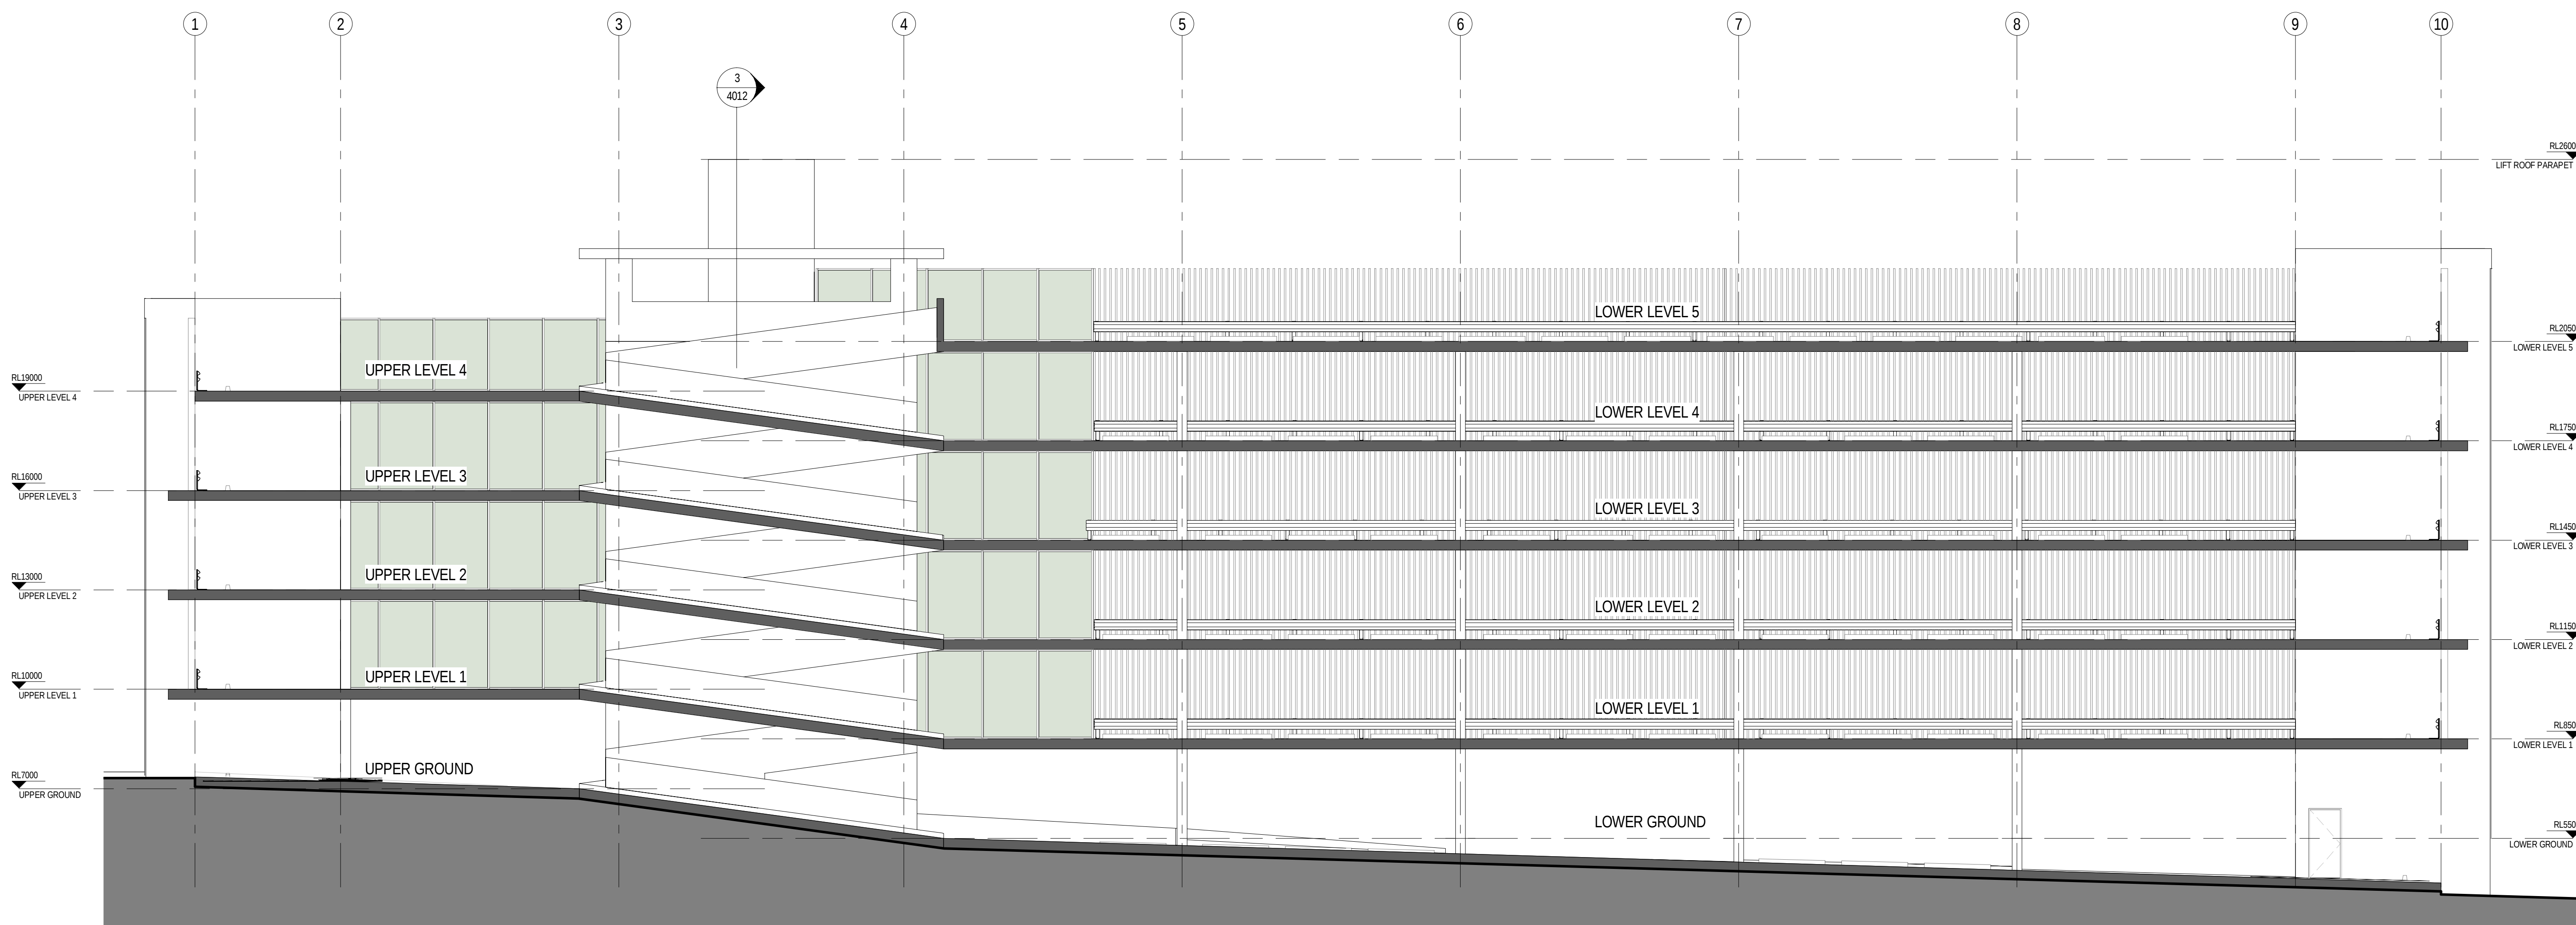

2 SECTION
1500 1:100



LEVEL 7, 177 PACIFIC HIGHWAY
NORTH SYDNEY
NSW 2060
AUSTRALIA

TEL: +61 2 9929 2100
FAX: +61 2 9929 2510
WEB: jacobsc.com

PROJECT
CONCORD HOSPITAL
REDEVELOPMENT STAGE 1

HOSPITAL ROAD
CONCORD NSW 2139


TITLE
MULTI STORY CAR PARK
SECTION SHEET 1

DRAWING STATUS
SCHEMATIC DESIGN

DRAWN: MW
DESIGNED: WB
AC
REVIEWED: CY

APPROVED: DATE
SCALE
1:100

DRAWING No.
IA064700-MSCP-AR-DRG-4011
REV
4

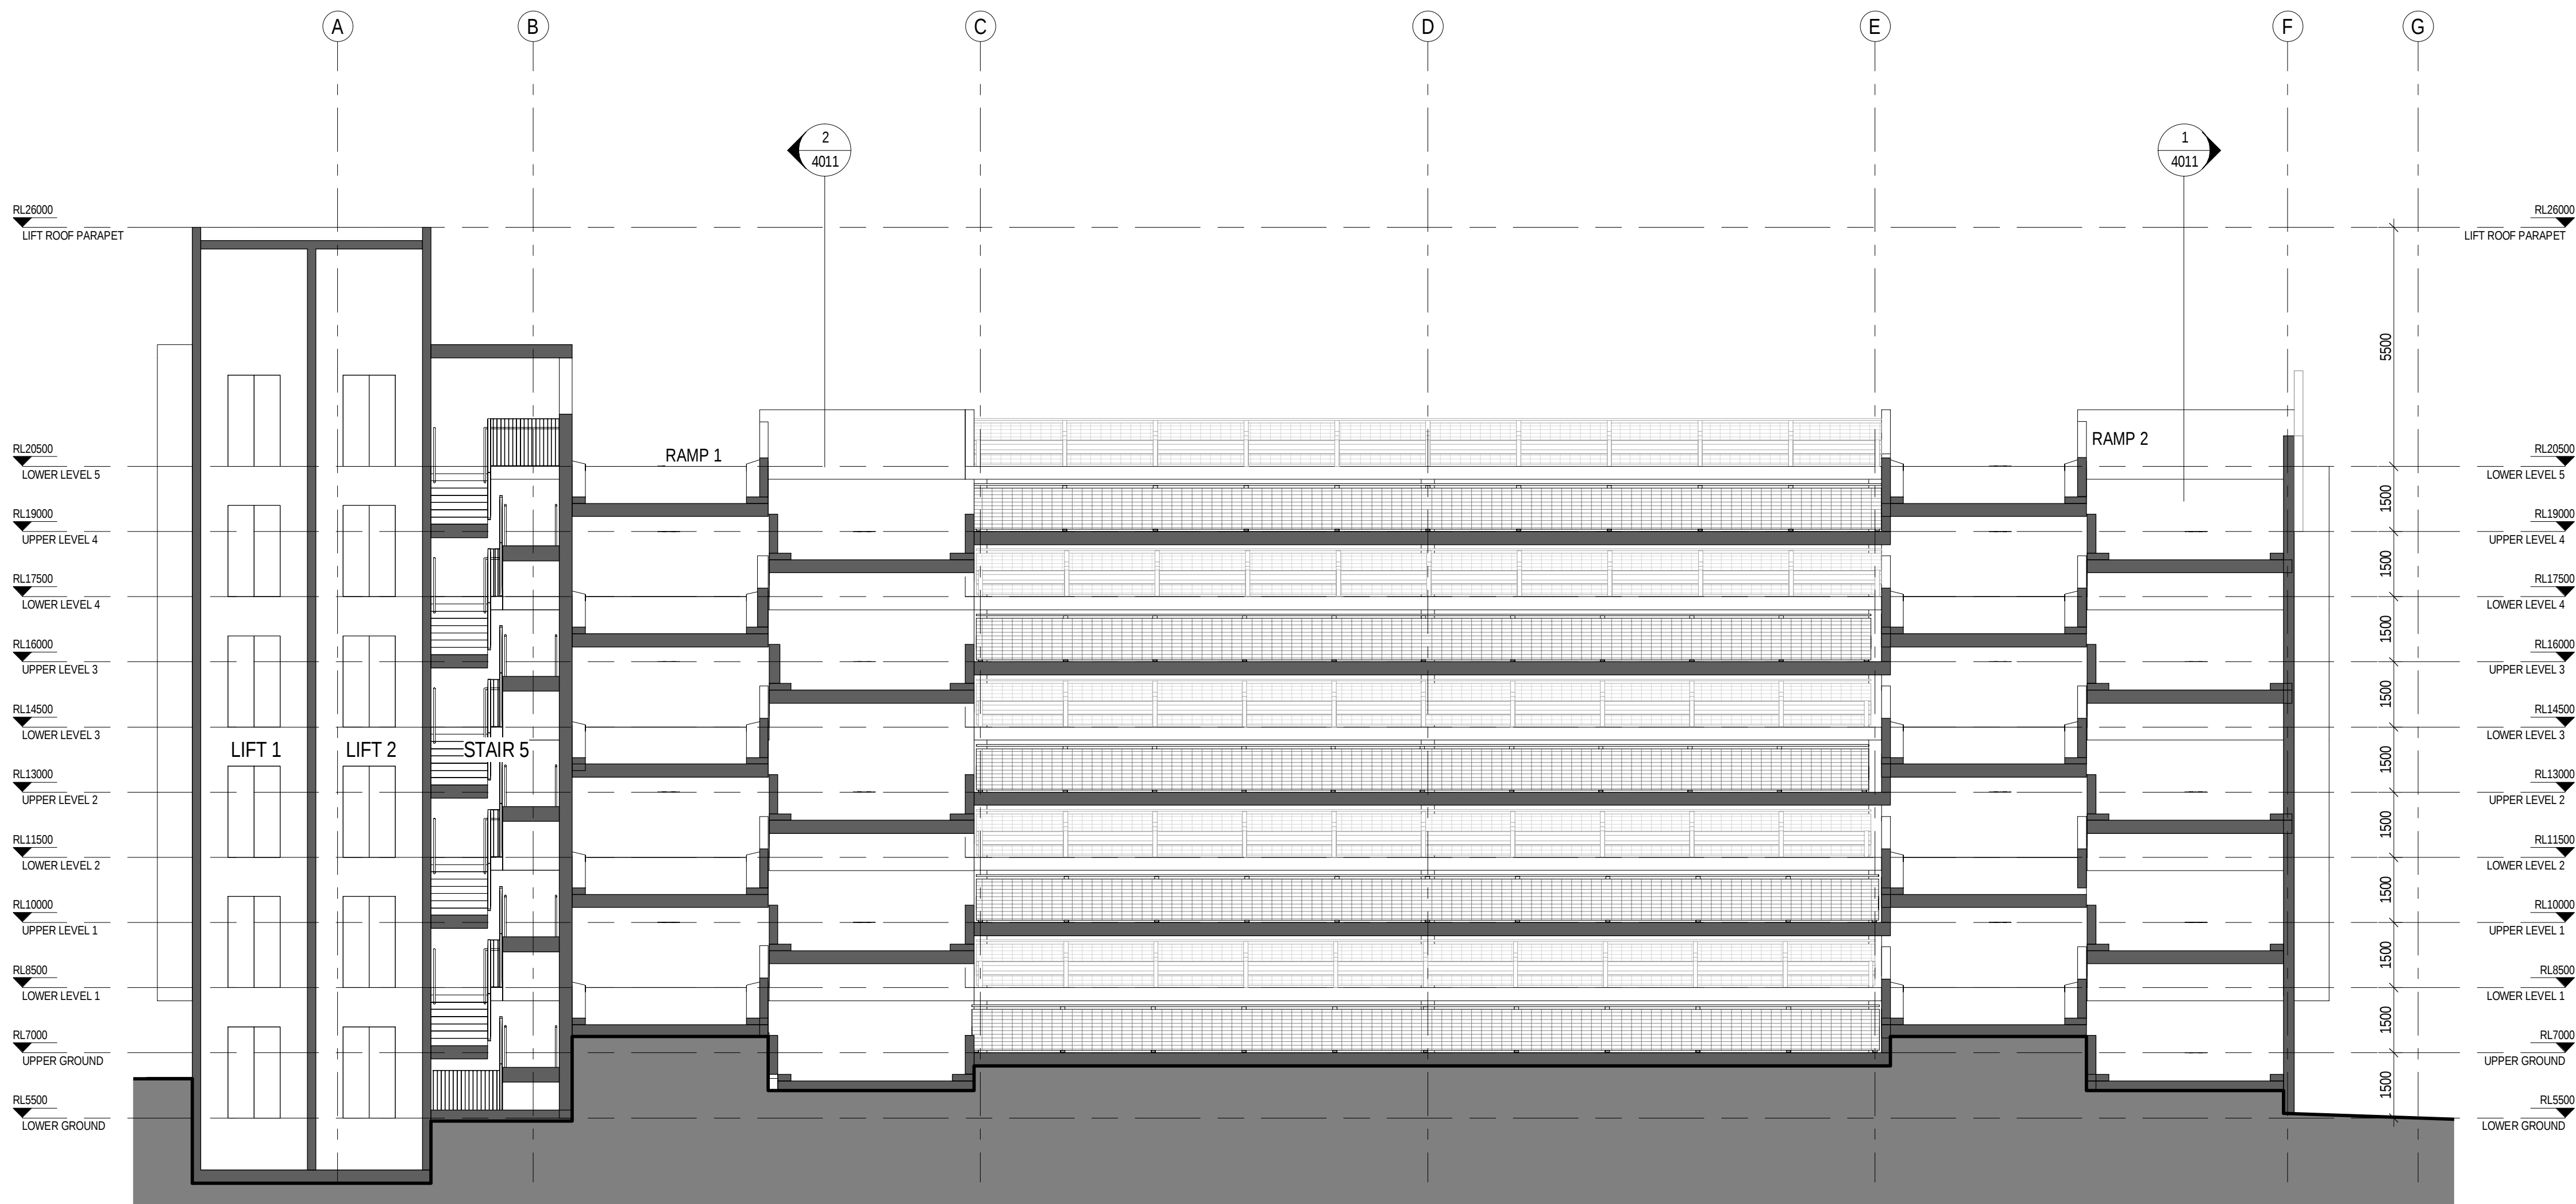

3 SECTION
1500 1:100

NOTES:
TO BE READ IN CONJUNCTION WITH SERVICES DOCUMENTATION.
ANY DISCREPANCY TO BE BROUGHT TO THE ATTENTION OF JACOBS.

REV	DATE	DRAWN	REV'D	APP'D	AMENDMENT
4	12.04.2018	MW	WB		ISSUED FOR SSDA
3	29.03.2018	MW	WB		SCHEMATIC DESIGN ISSUE
2	16.03.2018	MW	WB		SCHEMATIC DESIGN DRAFT ISSUE
1	05.03.2018	MW	AC		FOR INFORMATION

KEY PLAN



PROJECT
CONCORD HOSPITAL
REDEVELOPMENT STAGE 1
HOSPITAL ROAD
CONCORD NSW 2139
TITLE
MULTI STORY CAR PARK
SECTION SHEET 2

DRAWING STATUS			
SCHEMATIC DESIGN			
DRAWN		DRAWING CHECK	
/W		WB	
DESIGNED		DESIGN REVIEW	
/C		CY	
REVIEWED		DATE	
APPROVED		DATE	
SCALE			
1 : 100			
DRAWING NO.		REV	
A064700-MSCP-AR-DRG-4012		4	