



CVS Equipment Pty Ltd

PH (02) 8796 3000

FX (02) 8796 3030

EM info@cvsgroup.com.au

7 Airds Road
PO Box 5107
Minto NSW 2566

ABN 18 851 332 160

Installation Certificate

Project Name: Concord Hospital Redevelopment

Project Address: Hospital Road, Concord NSW 2139

This is to certify that the louvres have been manufactured in accordance with the relevant approved drawings, specifications, Building Codes of Australia and all relevant Australian Codes and Standards.

Relevant Standards are AS1866:1997, AS2047:2014 Section 7 and AS1530.1:1994

BCA 2019 Amendment 1 clause C1.9

Yours Faithfully,

A handwritten signature in black ink, appearing to read 'Richard Ellis'.

Richard Ellis

Manager



CERTIFICATE

Material Fire Test Certificate

IGNL-3244-01-01 I01R00
Date of Test 18-Nov-19
ISSUED 11-Dec-19
EXPIRY 10-Dec-24

AS 1530.1-1994:
COMBUSTIBILITY TEST FOR
MATERIALS

Specimen Identification

5005 3mm Aluminium Sheet

Specimen Description

The sponsor described the tested specimen as:
16 unpainted aluminium discs were stacked with a thickness of 3mm to the required specimen height

Test Method and Deviation

Five (5) Specimens were tested in accordance with Australian Standard 1530 Methods for fire tests on building materials, components and structures, Part 1- 1994: Combustibility Test for Materials. The test apparatus is constructed in accordance with the requirements of ISO 1182:2010 which has been verified to be equivalent to the apparatus requirements of AS 1530.1:1994.

Observations

In accordance with Appendix A4 of AS 1530.1-1994, the melt temperature of the test specimen is below the stabilised furnace temperature. This results in a potential for the specimen to be thermally unstable as a phase change may occur.

The specimens had no phase change during or after the test.

Sponsor

Capral Aluminium Ltd
151 Barry Road
Campbellfield VIC 3061
www.capral.com.au

Specimen

The test specimens are cylindrical and each has -

(a). Nominal diameter (mm):	44.14 ± 0.1
(b). Nominal height (mm):	49.5 ± 0.22
(c). Nominal volume (cm ³):	75.7 ± 0.42
(d). Nominal mass (g):	194.18 ± 0.98
(e). Colour:	Aluminium

TEST BODY

Ignis Labs Pty Ltd
ABN 36 620 256 617
3 Cooper Place
Queanbeyan NSW 2602
www.ignislabs.com.au
(02) 6111 2909

Results

	Symbol	Arithmetic
Mean furnace thermocouple temperature rise:	ΔT _f	43.77 ± 8.36 °C
Mean specimen centre thermocouple temperature rise:	ΔT _c	0.38 ± 8.36 °C
Mean specimen surface thermocouple temperature rise:	ΔT _s	16.31 ± 8.36 °C
Mean duration of sustained flaming:		0 s
Mean mass loss:		0 ± 0 %

Combustibility

The specimens are deemed NOT COMBUSTIBLE according to the test criteria specified in clause 3.4 of AS 1530.1- 1994.



Test Technician

Ian Downes

Test Engineer

Ram Prakash

Benjamin Hughes-Brown FEAust CPEng NER APEC Engineer IntPE(Aust)

Chartered Professional Engineer
CPEng, NER (Fire Safety) (Mach) 2590091, RFE011498, BPE-C10-1875, EF-39394,
MFireSafety (UWS), CEng (UTS), GradDipBushFire (UWS), DipEngPrac (UTS), DipEng (CMT)

Version:

Issue 01 Revision 02 | 22.10.2019


Disclaimer

These test results relate only to the behaviour of the test specimens of the material under the particular conditions of the test, and they are not intended to be the sole criterion for assessing the potential fire hazard of the material in use. The information contained in this document is provided for the sole use of the recipient and no reliance should be placed on the information by any other person. In the event that the information is disclosed or furnished to any other person, the Ignis Labs Pty accepts no liability for any loss or damage incurred by that person whatsoever as a result of using the information.

Copyright ©

All rights reserved. No part of the content of this document may be reproduced, published, transmitted or adapted in any form or by any means without the written permission of the Ignis Labs Pty Ltd.

1 NORTH ELEVATION / SECTION
15B2 1:200

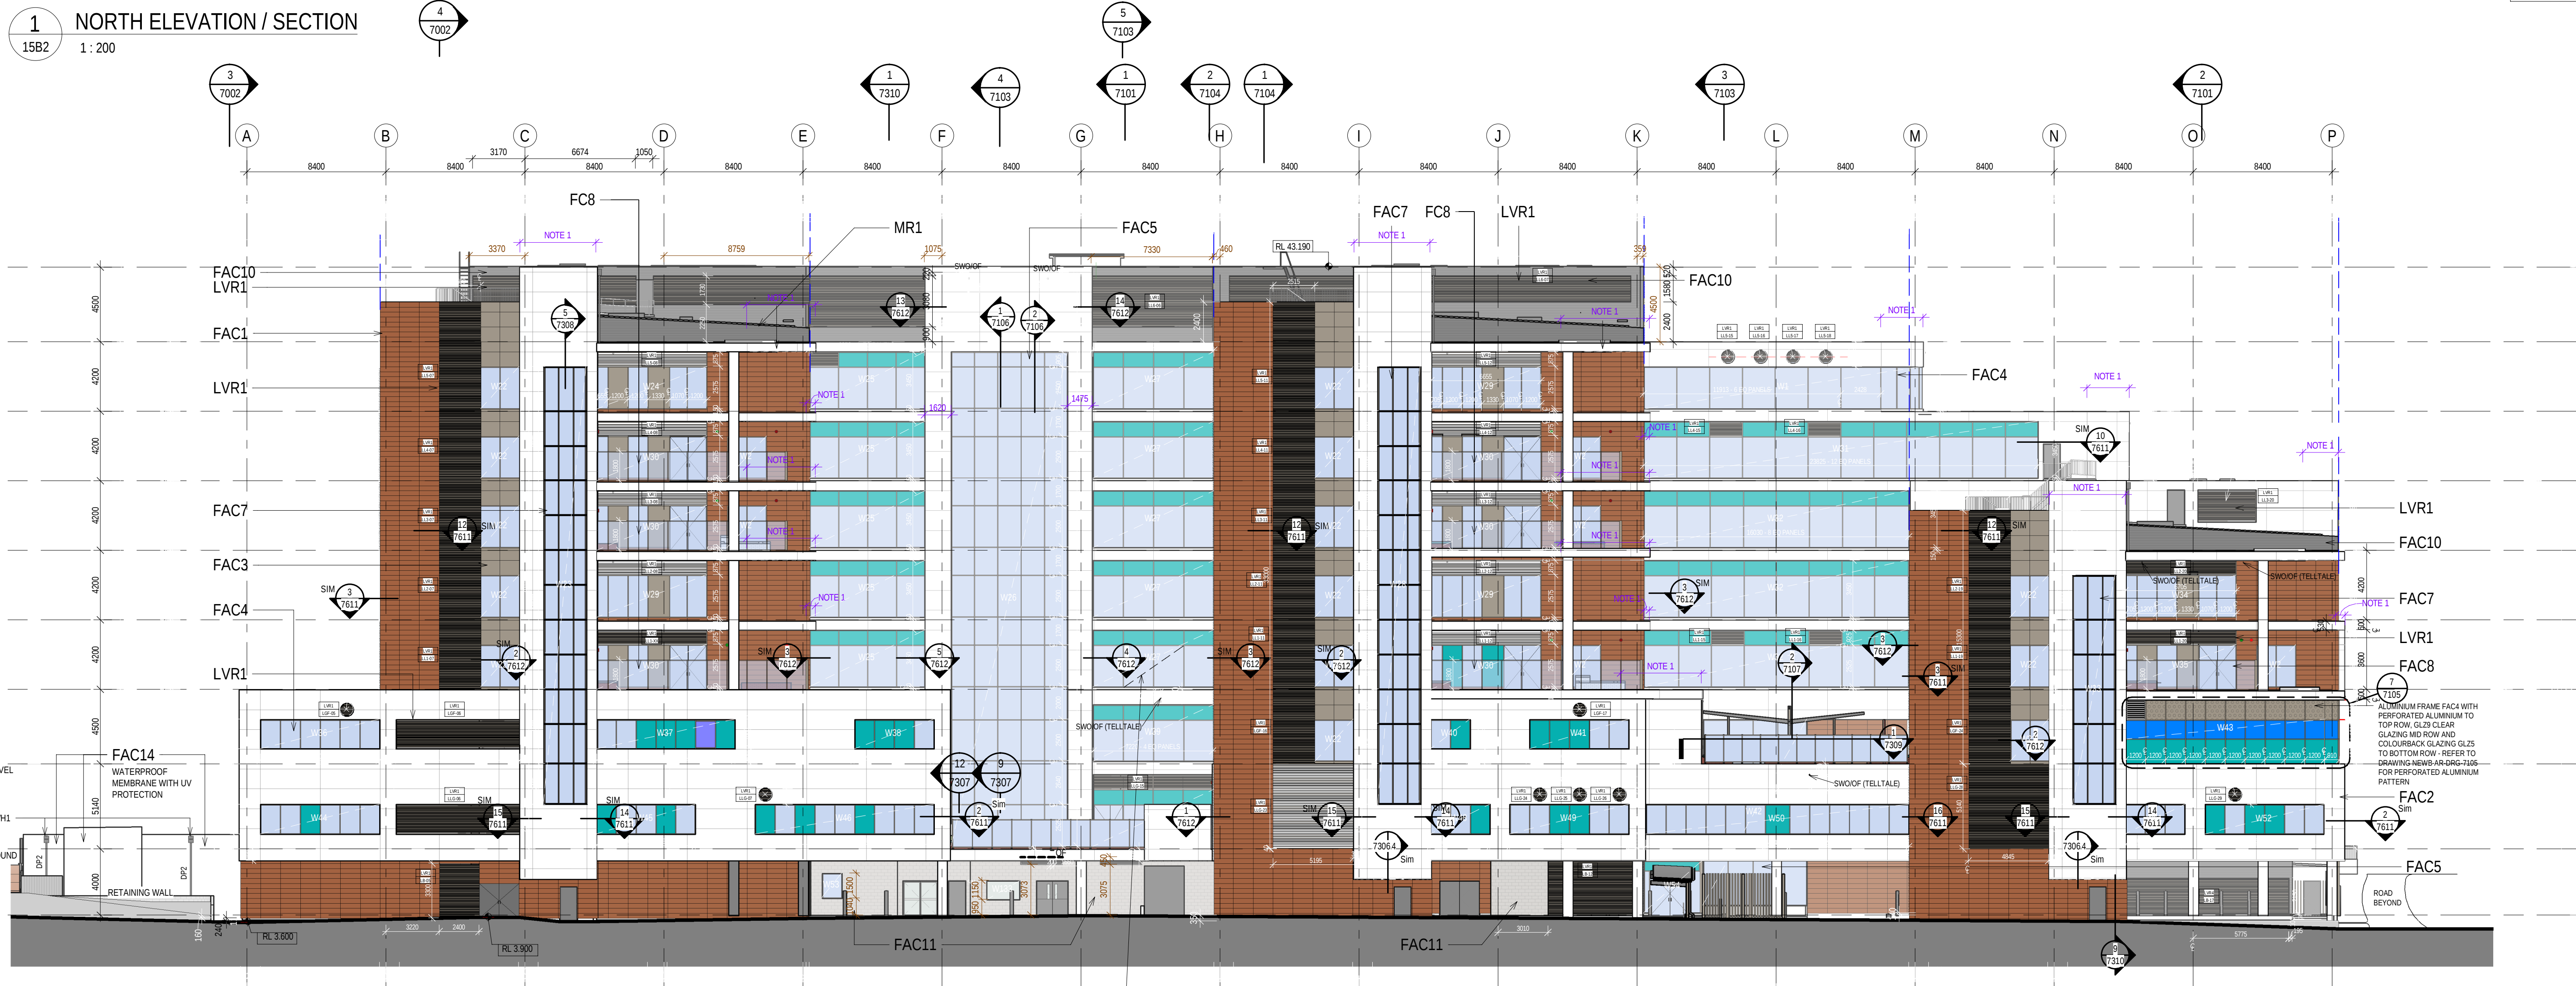

2 SOUTH ELEVATION
15B2 1:200



LEGEND:

- TERRACOTTA
INSTALLED BY BRIGHTON
- ALUM SOLID CLADDING
INSTALLED BY BRIGHTON
- REINFORCED CONCRETE
CLADDING (FIBRE C)
INSTALLED BY BRIGHTON
- ALUM. METAL LOUVRES
INSTALLED BY CVS

- LVR1 HORIZONTAL LOUVRES
- LVR2 ACTUATED POWER GLASS LOUVRES
- LVR3 VERTICAL LOUVRES
- LVR4 600mm DEEP ACOUSTIC LOUVRES, HORIZONTAL



GLAZING LEGEND:

- GLZ1 STANDARD CLEAR SINGLE GLAZED IGUS
- GLZ2 CLEAR SINGLE GLAZED IGUS, WITH JOCKEY SASH & INTEGRAL BLINDS
- GLZ3 TRANSLUCENT SINGLE-GLAZED IGUS
- GLZ4 WHITE OPAQUE COLOURBACK SINGLE GLAZING BACKED WITH INSULATION
- GLZ5 GREEN OPAQUE COLOURBACK SINGLE GLAZING BACKED WITH INSULATION
- GLZ6 CLEAR SINGLE GLAZING
- GLZ7 STANDARD CLEAR DOUBLE GLAZED IGUS
- GLZ8 BRONZE OPAQUE COLOURBACK SINGLE GLAZING BACKED WITH INSULATION
- GLZ9 ASSAULT GUARD CLEAR GLAZING

DIMENSION LEGEND:

- DIMENSION SET OUT FOR METAL SHEET CLADDING (COLOURBOND) - FAC10
- DIMENSION SET OUT FOR WINDOW AND LOUVERS
- DIMENSION SET OUT FOR TERRACOTTA CLADDING - FAC1
- DIMENSION SET OUT FOR ALUMINIUM NON-COMPOSITE CLADDING - FAC3
- REINFORCED CONCRETE CLADDING (FIBRE C) - FAC2
- NOTE 1 - REFER TO CURVED FACADE SETOUT PLAN DETAILS FOR FACADE AND WINDOWS SERIES 7000

REV	DATE	DRAWN	REV'D	APPROV	AMENDMENT
Q	08.06.21	SC	WB		GENERAL UPDATE
P	26.02.20	SC	WB		FACADE UPDATE
O	10.12.20	SC	WB		ROUND LOUVRES UPDATE
N	07.08.20	LH	WB		SOUTH ELEVATION UPDATE
M	27.07.20	MW	WB		SECTION 4.55 MODIFICATION 5 ISSUE
L	25.05.20	LH	WB		ELEVATION UPDATE
K	20.05.20	LH	WB		SECURE COURTYARD UPDATE
J	23.04.20	LH	WB		GENERAL ELEVATION UPDATE
I	24.03.20	LH	WB		EAST ATRIUM SMOKE FAN & GENERAL UPDATE
H	20.02.20	LH	WB		SECTION 4.55 MODIFICATION ISSUE
G	14.02.20	LH	WB		ISSUED FOR CCA4
F	03.02.20	LH	WB		SECTION 4.55 MODIFICATION ISSUE

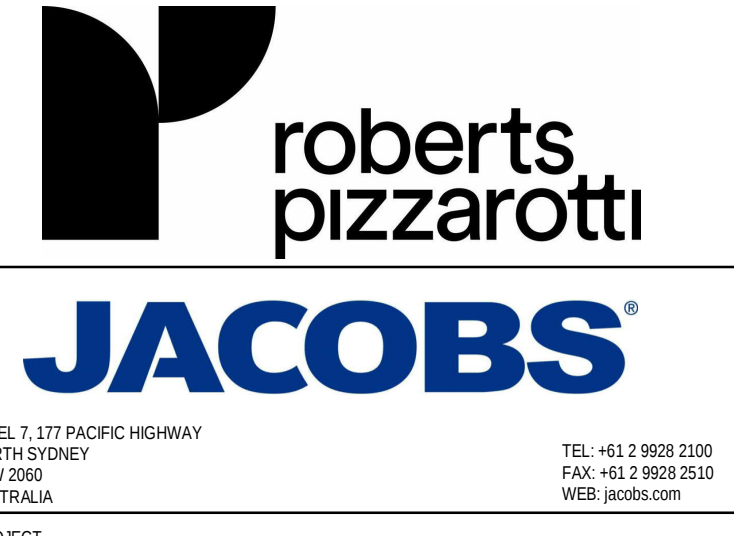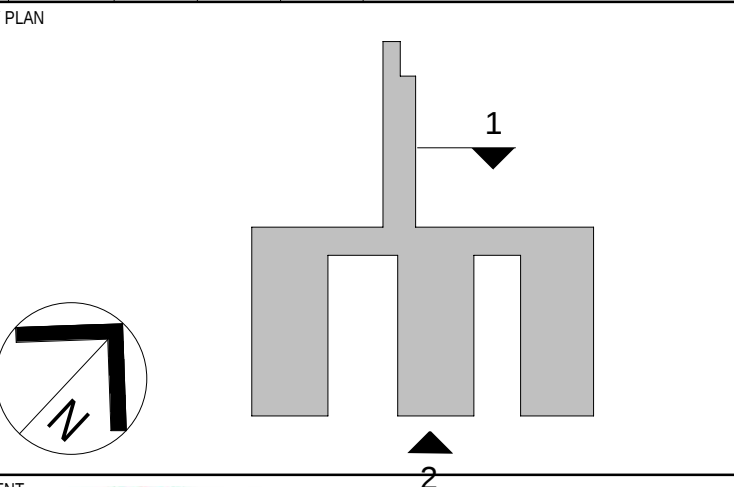

LEVEL 1, 177 PACIFIC HIGHWAY
NORTH SYDNEY
NSW 2060
AUSTRALIA

TEL: +61 2 9633 2100
FAX: +61 2 9633 2110
WEB: jacobsc.com

PROJECT
CONCORD HOSPITAL
REDEVELOPMENT STAGE 1


HOSPITAL ROAD
CONCORD NSW 2139

TITLE
ELEVATION - NORTH & SOUTH

DRAWING STATUS
FOR CONSTRUCTION

DRAWN MW/BY	DESIGNED PC/WB
AC/DG	DESIGN REVIEW CY
REVIEWED	DATE
APPROVED	DATE

SCALE 1:200 @ B1	PROJECT No.	DRAWING No.	REV
	IA064700	NEWB-AR-DRG-7001	Q

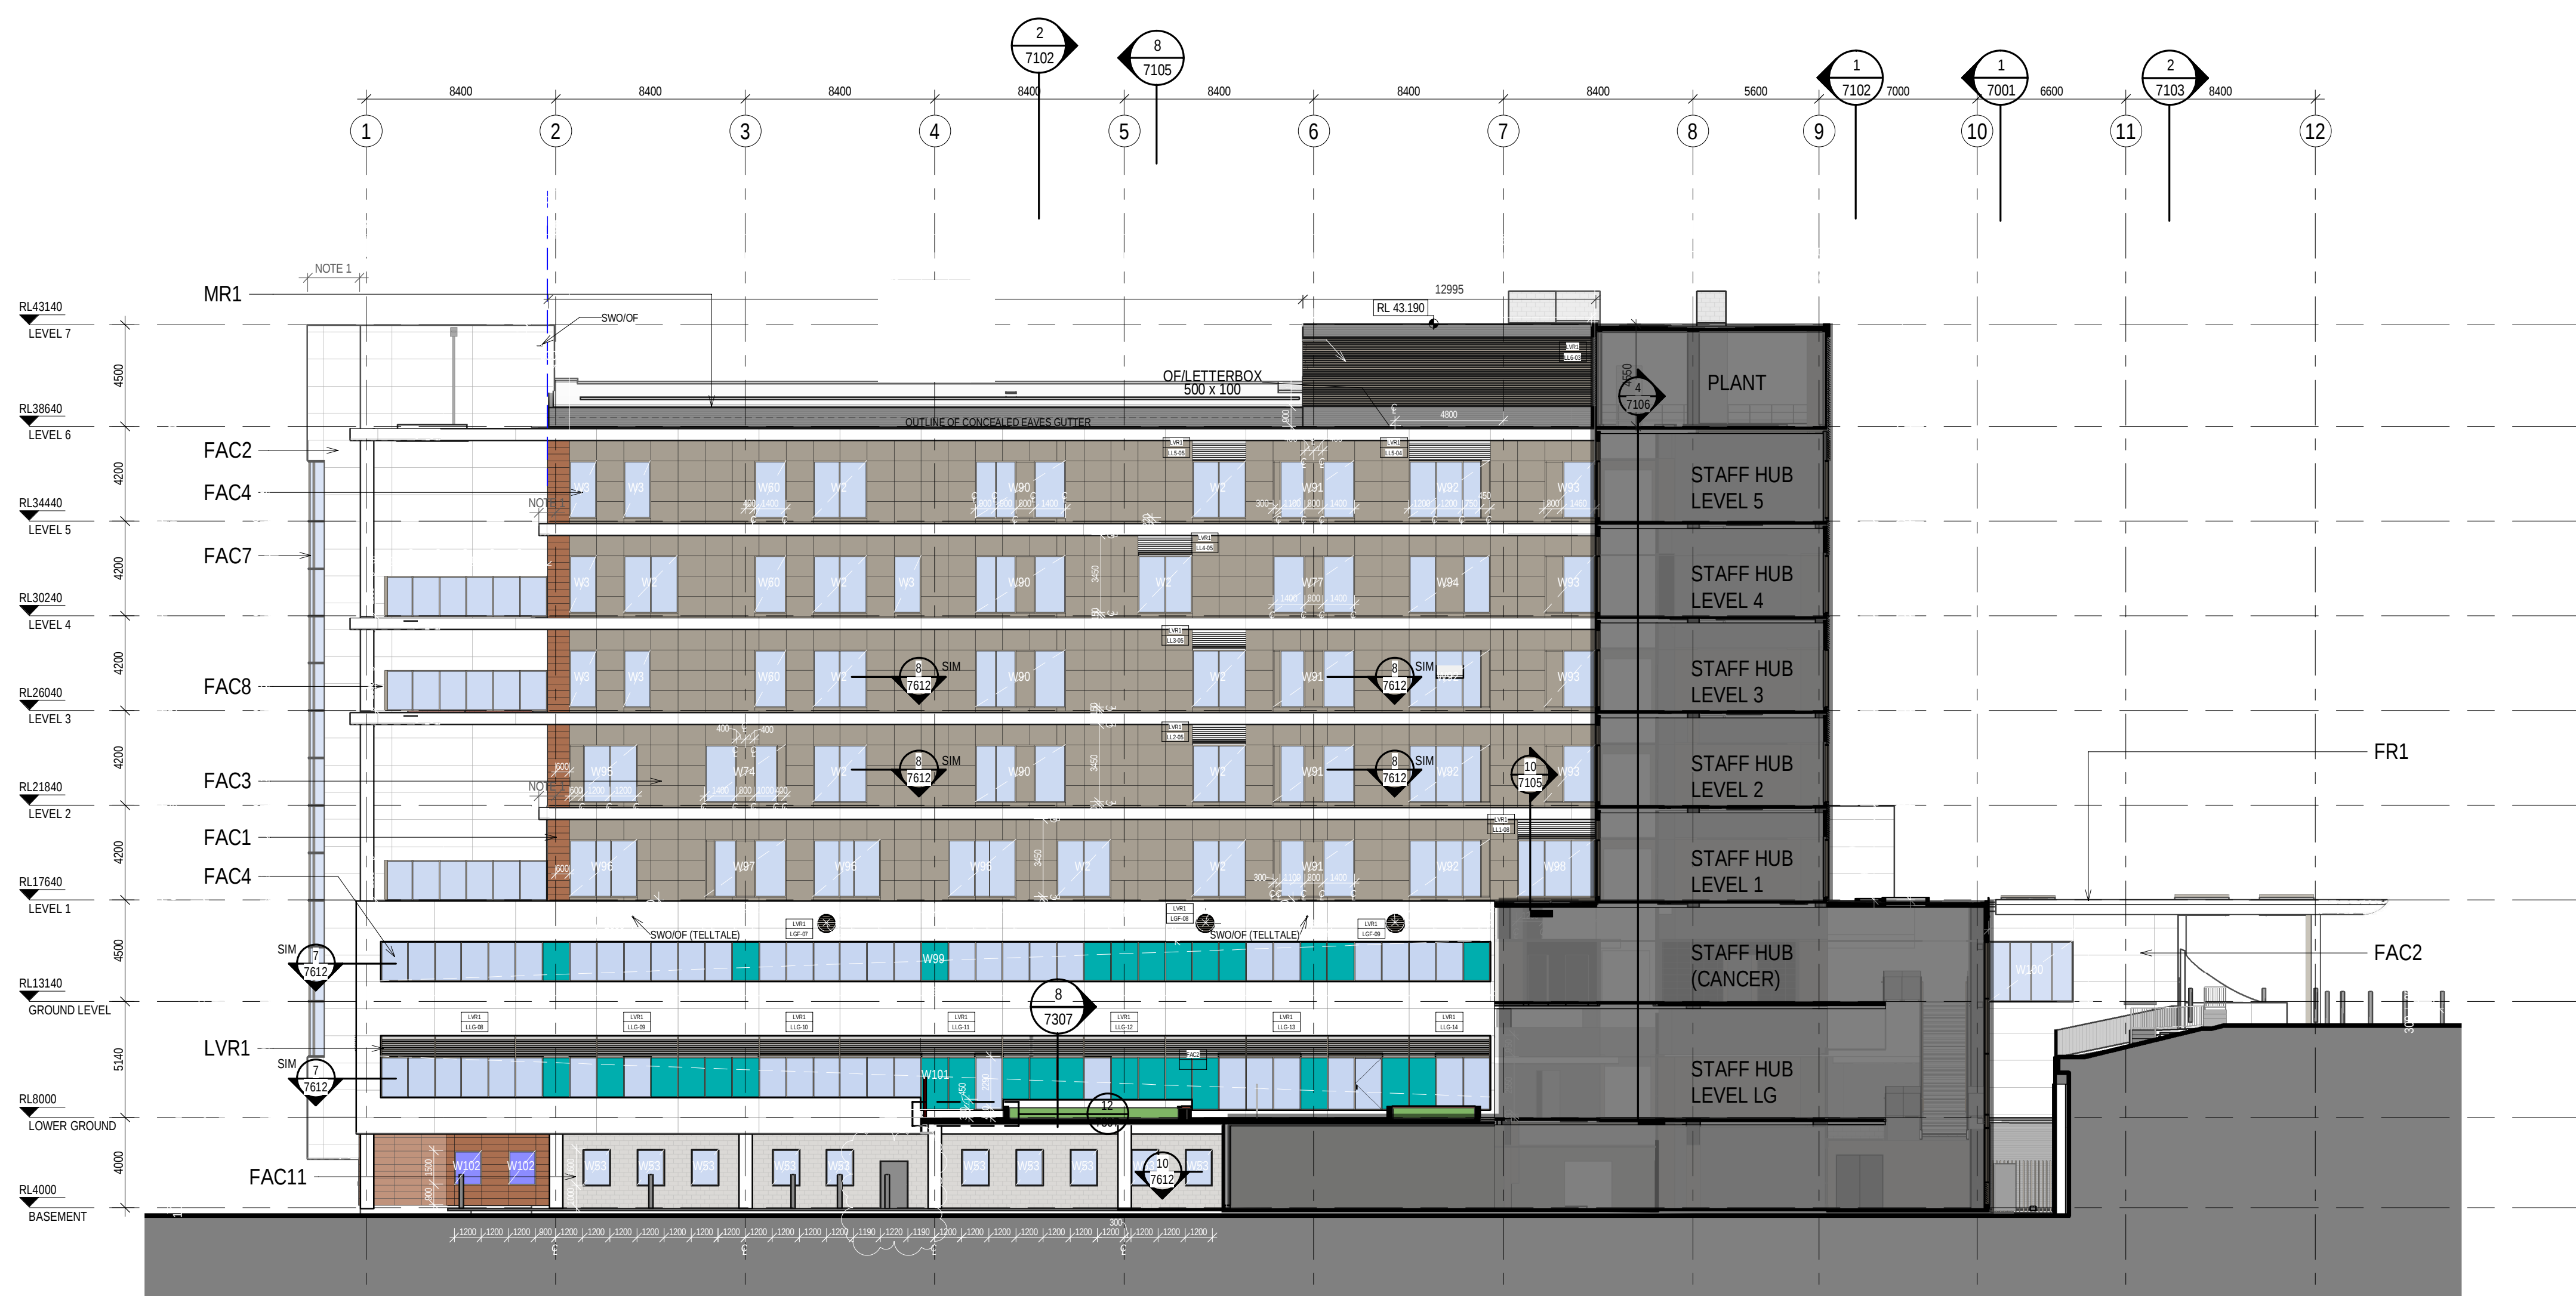

1 IPU 1 - EAST ELEVATION
15B2 1:200



2 IPU 2 - WEST ELEVATION
15B2 1:200


LEGEND:

- TERRACOTTA
INSTALLED BY BRIGHTON
- ALUM SOLID CLADDING
INSTALLED BY BRIGHTON
- REINFORCED CONCRETE CLADDING (FIBRE C)
INSTALLED BY BRIGHTON
- ALUM. METAL LOUVRES
INSTALLED BY CVS

- FR1 FLAT ROOF, MEMBRANE WITH SELECT PAVERS/BALLAST
MR1 METAL ROOF SHEETING WITH 100mm INSULATION ROOF RAISERS
LVR1 HORIZONTAL LOUVRES
LVR2 ACTUATED POWER GLASS LOUVRES
LVR3 VERTICAL LOUVRES
LVR4 600mm DEEP ACOUSTIC LOUVRES, HORIZONTAL

- GLAZING LEGEND:**
- GL21 STANDARD CLEAR SINGLE GLAZED IGUS
 - GL22 CLEAR SINGLE GLAZED IGUS, WITH JOCKEY SASH & INTEGRAL BLINDS
 - GL23 TRANSLUCENT SINGLE-GLAZED IGUS
 - GL24 WHITE OPAQUE COLOURBACK SINGLE GLAZING BACKED WITH INSULATION
 - GL25 GREEN OPAQUE COLOURBACK SINGLE GLAZING BACKED WITH INSULATION
 - GL26 CLEAR SINGLE GLAZING
 - GL27 STANDARD CLEAR DOUBLE GLAZED IGUS
 - GL28 BRONZE OPAQUE COLOURBACK SINGLE GLAZING BACKED WITH INSULATION
 - GL29 ASSAULT GUARD CLEAR GLAZING

REV	DATE	DRAWN	REV'D	APP'D	AMENDMENT
J	13.07.20	MW	WB		GENERAL UPDATE
I	20.06.20	MW	SC		GENERAL UPDATE
H	05.06.20	LH	WB		ELEVATION UPDATE
G	23.04.20	LH	WB		GENERAL ELEVATION UPDATE
F	20.02.20	LH	WB		SECTION 4.55 MODIFICATION ISSUE
E	14.02.20	LH	WB		ISSUED FOR C&A
D	03.02.20	LH	WB		SECTION 4.55 MODIFICATION ISSUE
C	04.12.19	BA	WB		UPDATES TO FACADE - EAST ELEVATION BANDING DETAIL UPDATE & COLORBACK GLASS REVERSED
B	08.11.19	BA	WB		GENERAL UPDATES
A	27.09.19	BA	WB		ISSUE FOR CONSTRUCTION
Z1	03.09.19	BA	WB		ELEVATIONS & DETAILS UPDATE - LOUVRES, WINDOW TAGS ADDED & GENERAL UPDATES

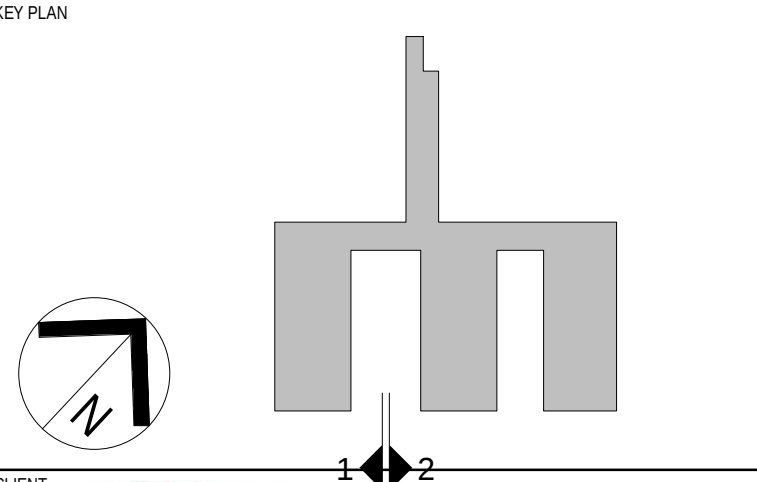

LEVEL 1, 177 PACIFIC HIGHWAY
NORTH SYDNEY
NSW 2060
AUSTRALIA

TEL: +61 2 9038 2100
FAX: +61 2 9038 2100
WEB: jacobson.com


PROJECT
CONCORD HOSPITAL
REDEVELOPMENT STAGE 1
HOSPITAL ROAD
CONCORD NSW 2139

TITLE
ELEVATION - IPU 1 EAST & IPU 2
WEST


FOR CERTIFICATION			
DRAWN	DESIGNED	DRAWING CHECK	DATE
MW/BY	AC/DG	PC/WB	CY
REVIEWED	DATE	DATE	DATE
APPROVED	DATE	DATE	DATE
SCALE 1:200 @ B1			
PROJECT No.	DRAWING No.	REV	J
IA064700	NEWB-AR-DRG-7003		



1 IPU2 - EAST ELEVATION
1: 200

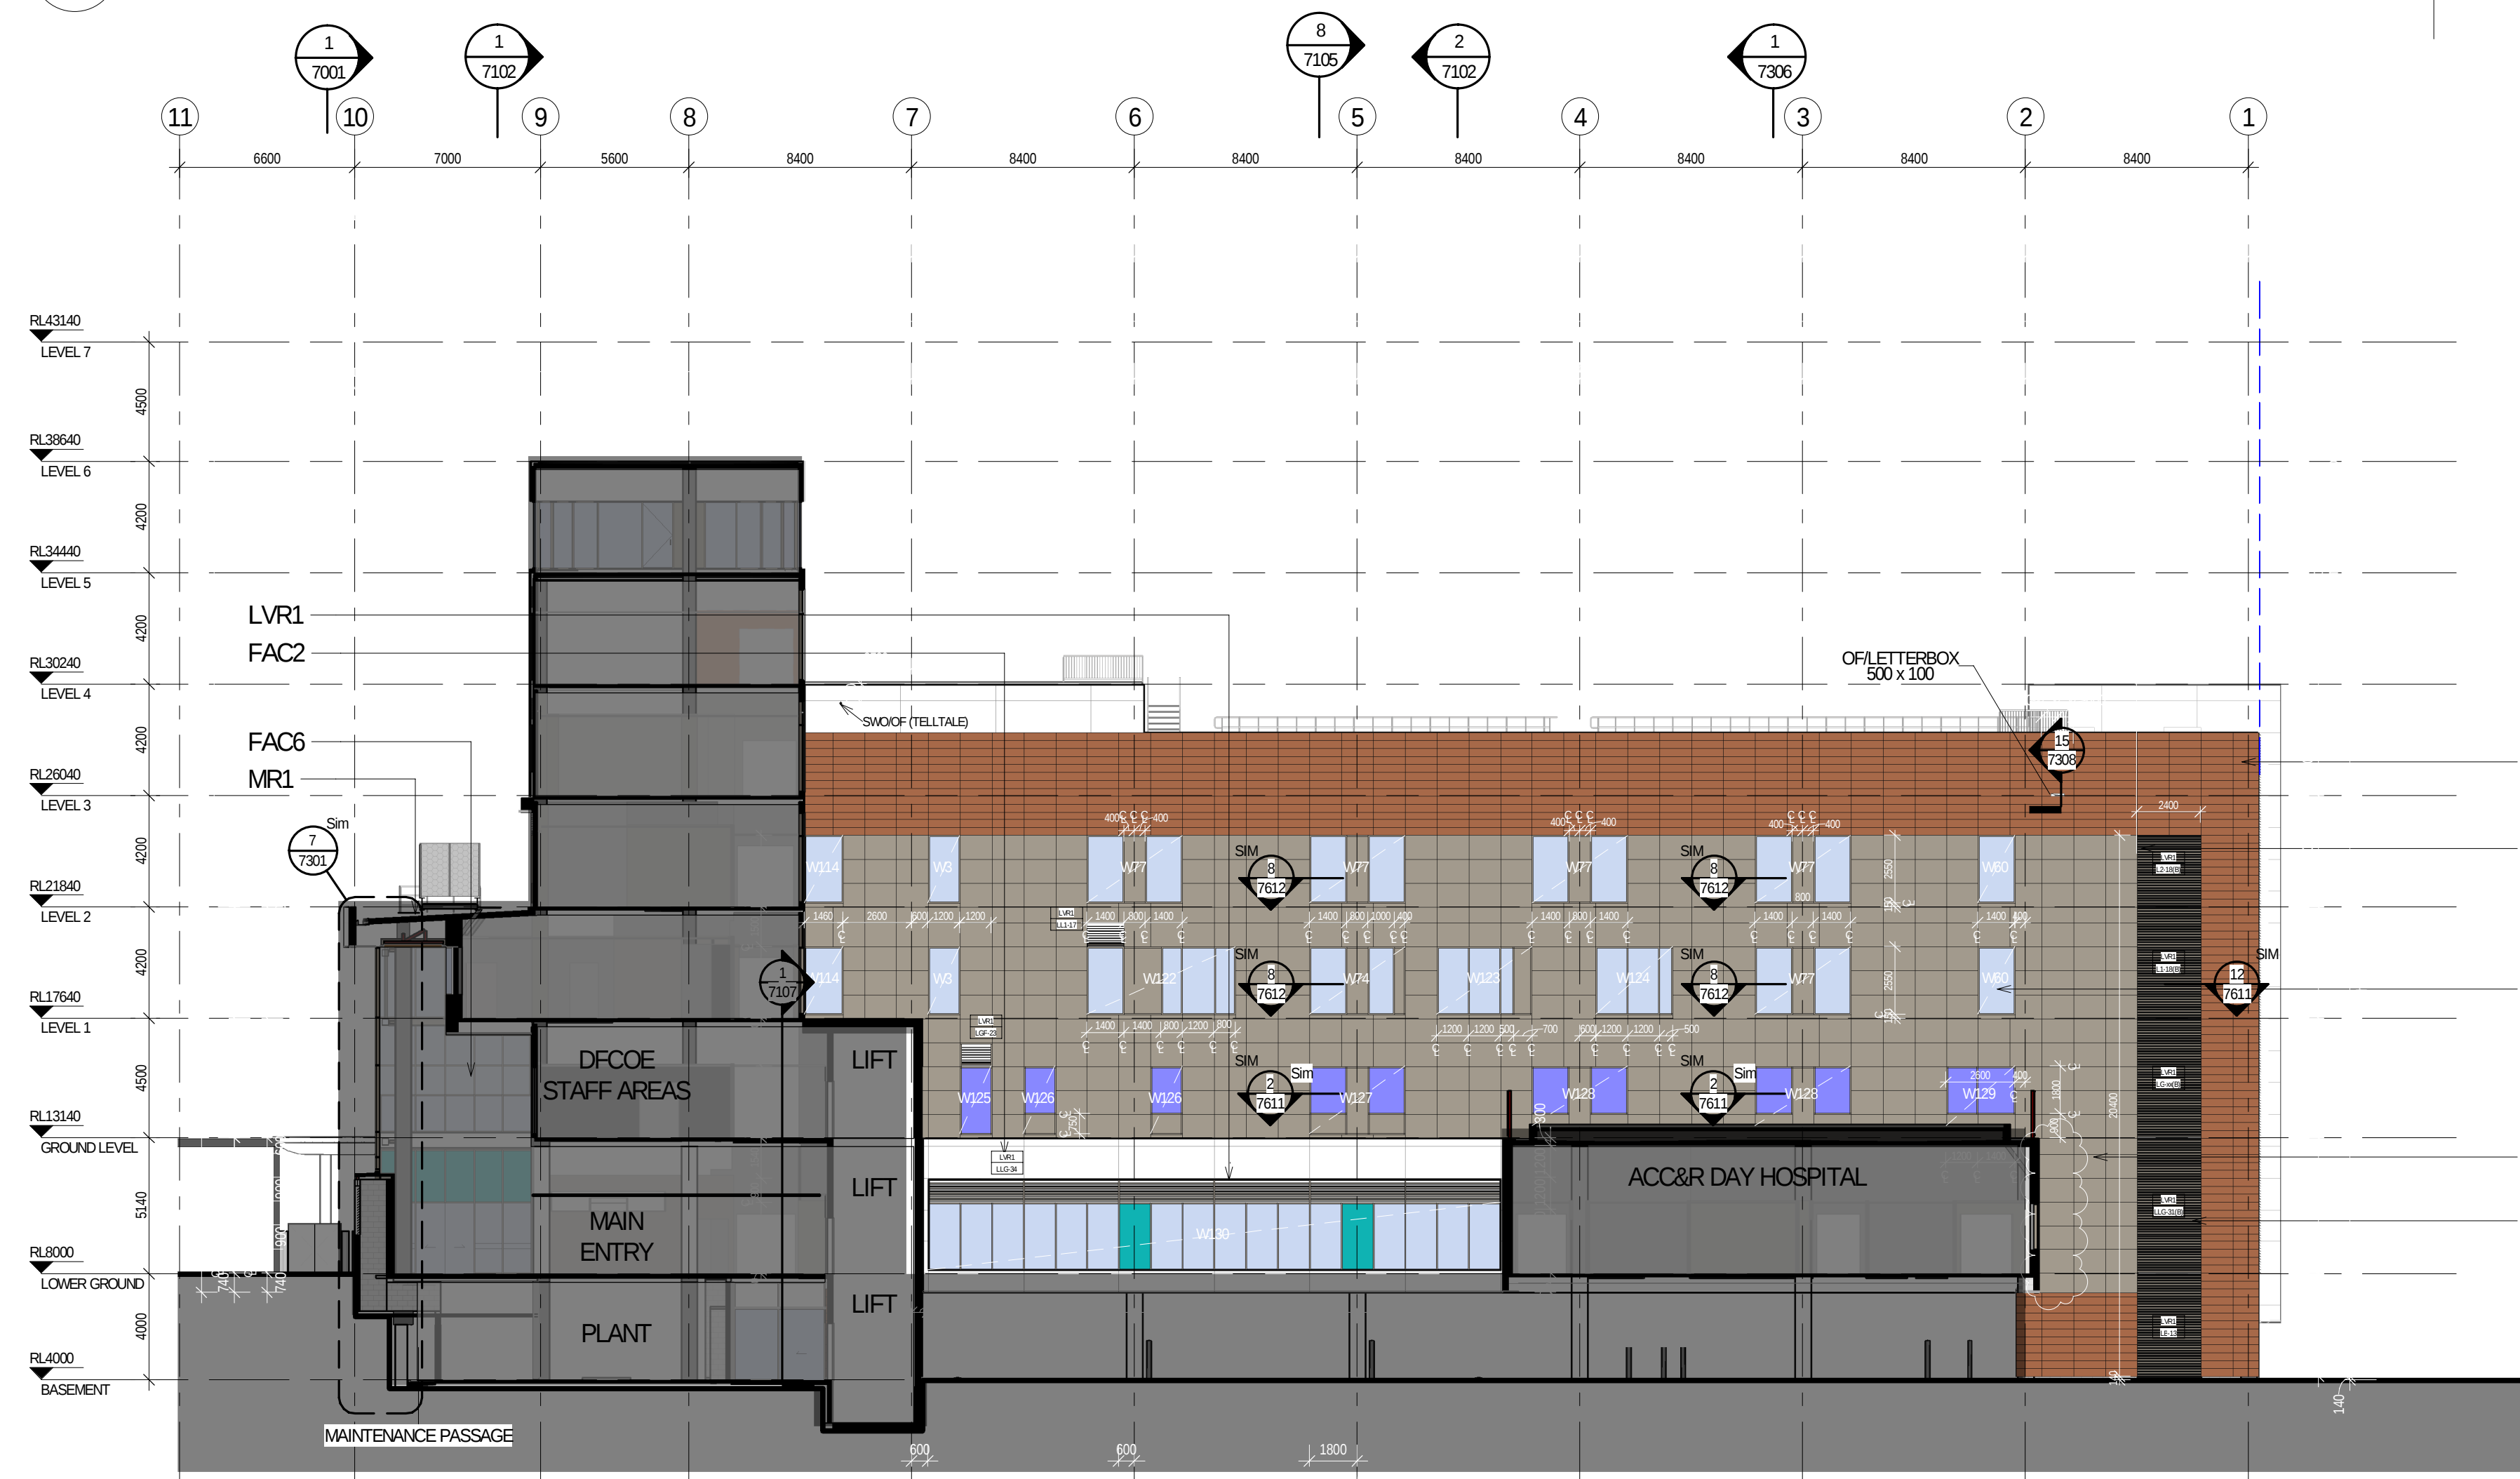

2 IPU3 - WEST ELEVATION
1: 200

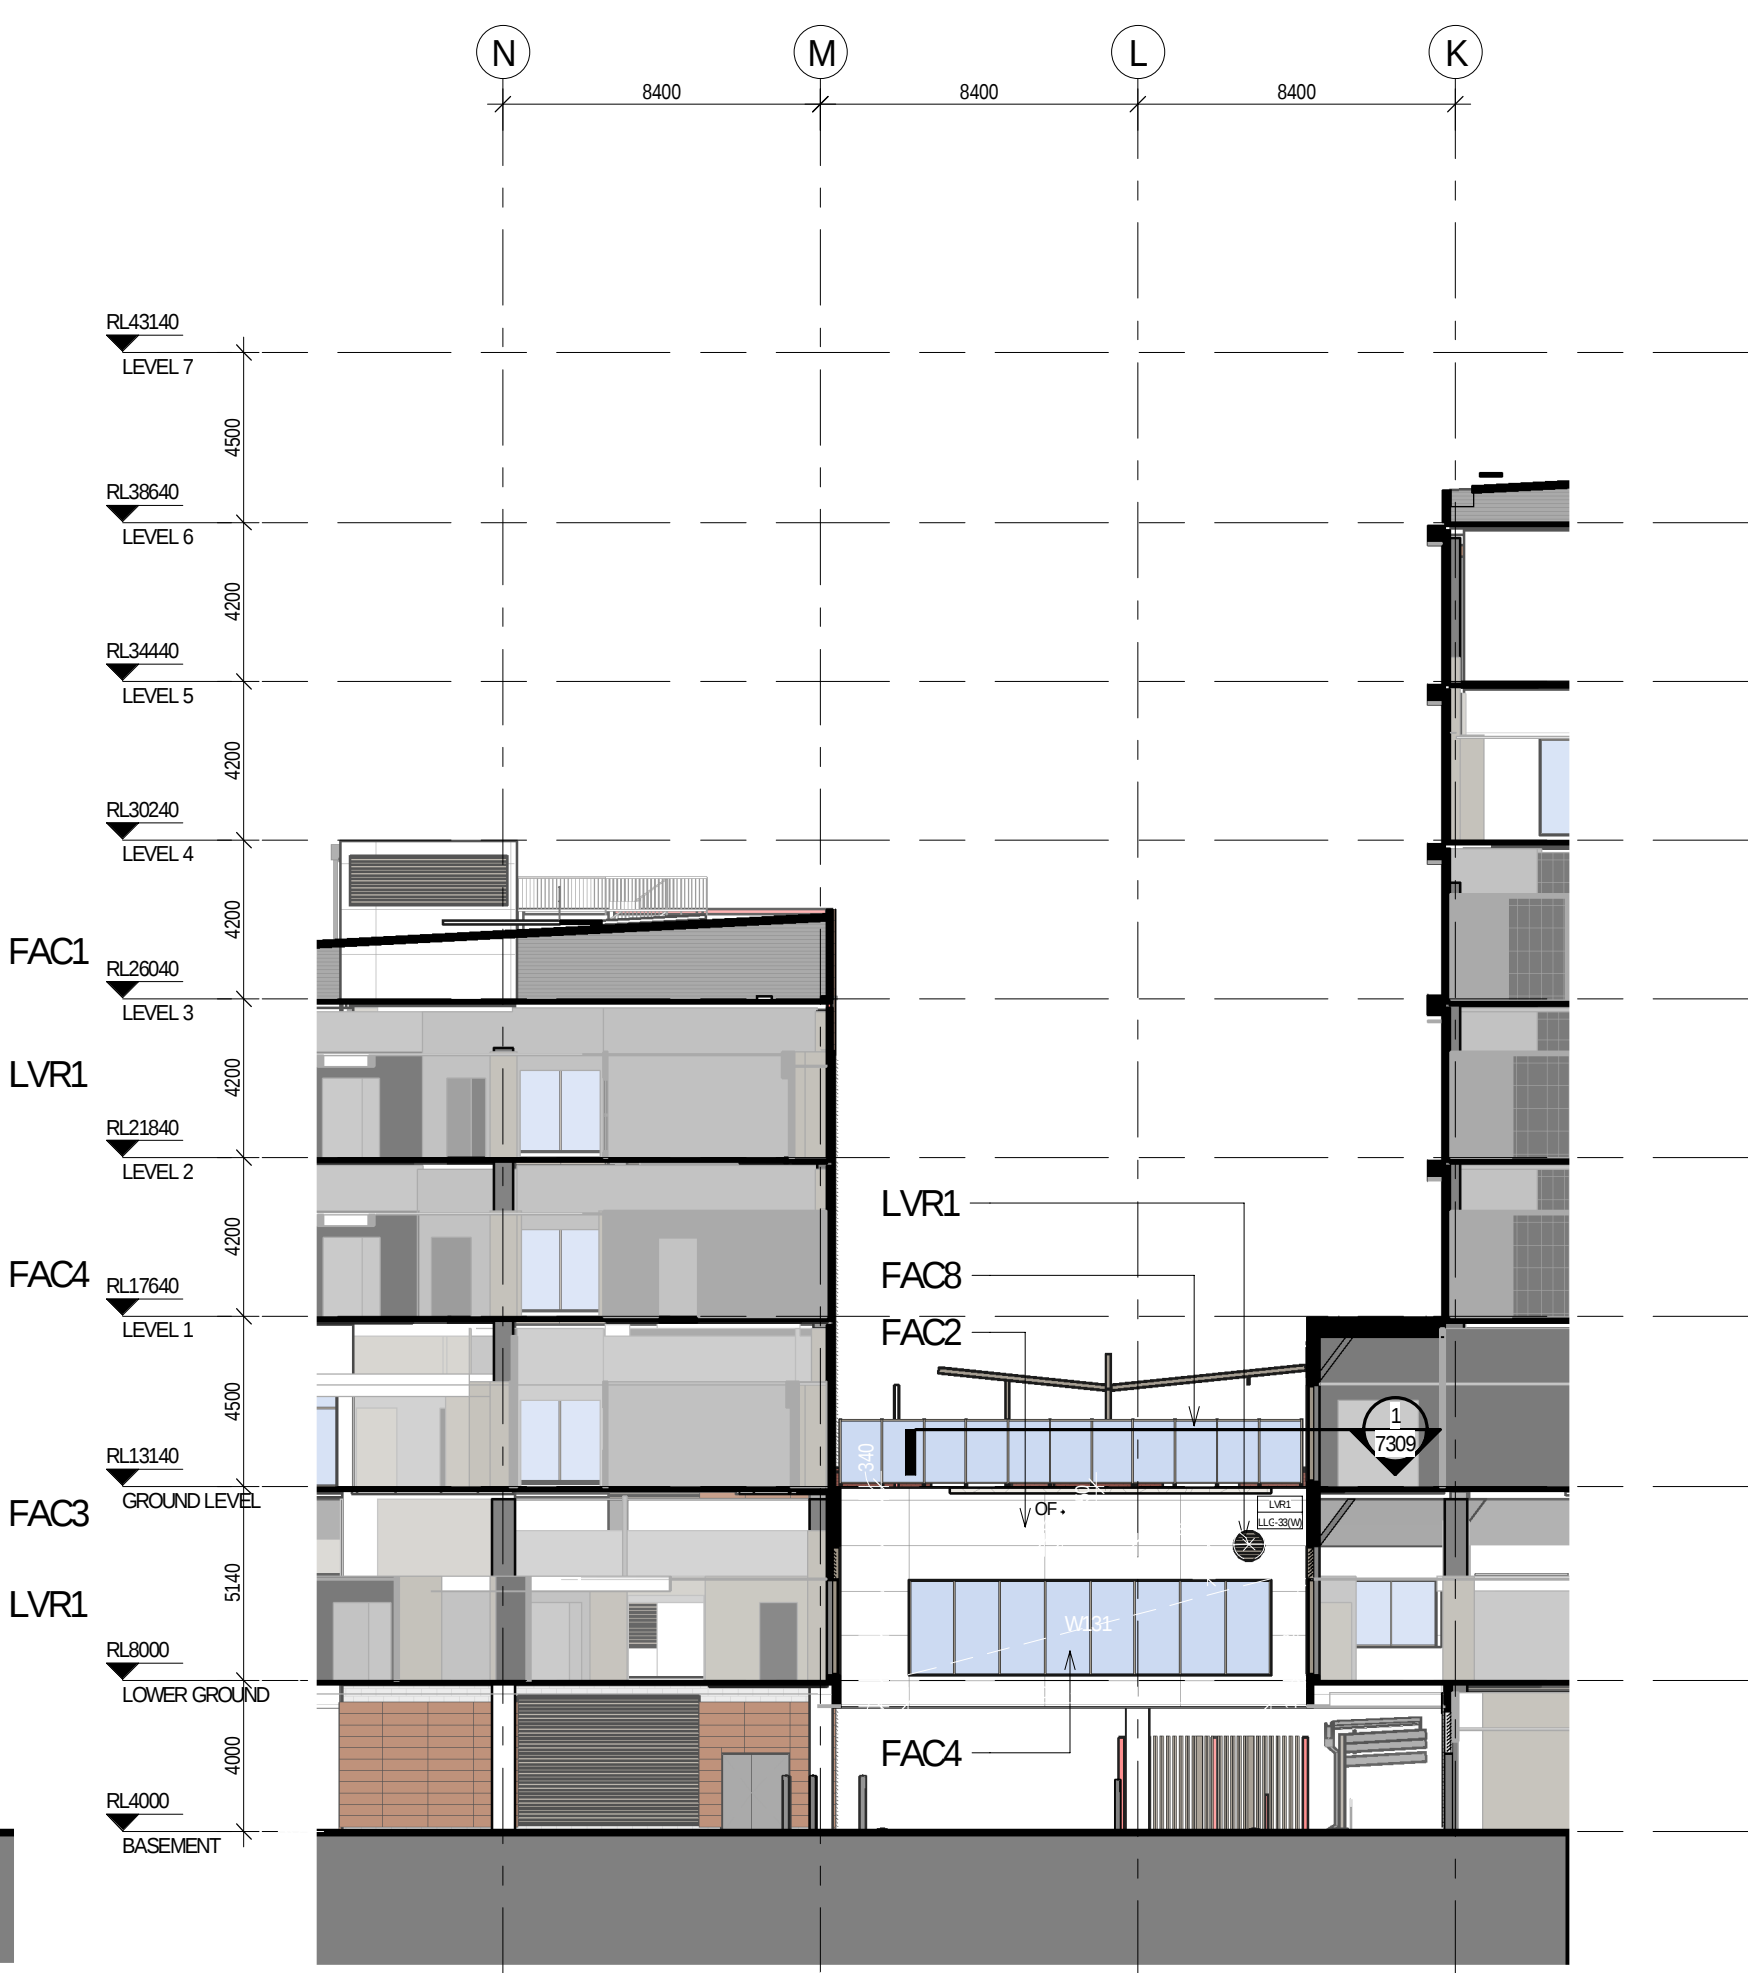

3 IPU3 - NORTH ELEVATION
1: 200

LEGEND:

- TERRACOTTA**
INSTALLED BY BRIGHTON
- ALUM SOLID CLADDING**
INSTALLED BY BRIGHTON
- REINFORCED CONCRETE CLADDING (FIBRE C)**
INSTALLED BY BRIGHTON
- ALUM. METAL LOUVRES**
INSTALLED BY CVS


- FR1 FLAT ROOF, MEMBRANE WITH SELECT PAVERS/BALLAST
- MR1 METAL ROOF SHEETING WITH 100mm INSULATION ROOF RAISERS
- LVR1 HORIZONTAL LOUVRES
- LVR2 ACTUATED POWER GLASS LOUVRES
- LVR3 VERTICAL LOUVRES
- LVR4 600mm DEEP ACOUSTIC LOUVRES, HORIZONTAL

- GLAZING LEGEND:**
- GLZ1 STANDARD CLEAR SINGLE GLAZED IGUs
 - GLZ2 CLEAR SINGLE GLAZED IGUs WITH JOCKEY SASH & INTEGRAL BLINDS
 - GLZ3 TRANSLUCENT SINGLE GLAZED IGUs
 - GLZ4 WHITE OPAQUE COLOURBACK SINGLE GLAZING BACKED WITH INSULATION
 - GLZ5 GREEN OPAQUE COLOURBACK SINGLE GLAZING BACKED WITH INSULATION
 - GLZ6 CLEAR SINGLE GLAZING
 - GLZ7 STANDARD CLEAR DOUBLE GLAZED IGUs
 - GLZ8 BRONZE OPAQUE COLOURBACK SINGLE GLAZING BACKED WITH INSULATION
 - GLZ9 ASSAULT GUARD CLEAR GLAZING

DIMENSION LEGEND:

- DIMENSION SET OUT FOR METAL SHEET CLADDING (COLORBOND®) - FAC10
- DIMENSION SET OUT FOR WINDOW AND LOUVRES
- DIMENSION SET OUT FOR TERRACOTTA CLADDING - FAC1
- DIMENSION SET OUT FOR ALUMINUM NON-COMPOSITE CLADDING - FAC3
- REINFORCED CONCRETE CLADDING (FIBRE C) - FAC2
- NOTE 1 - REFER TO CURVED FACADE SETOUT PLAN DETAILS FOR FACADE AND WINDOWS SERIES 7000

REV	DATE	DRAWN	REV'D	APP'D	AMENDMENT
G	21.08.20	MM	WB		GENERAL UPDATE
F	23.04.20	LH	WB		GENERAL ELEVATION UPDATE
E	14.02.20	LH	WB		ISSUED FOR CCA
D	20.12.19	BA	WB		FACADE UPDATES - COLORBACK TO AIR LOBBY, UPDATES TO NOVH AND FACADE PLAN DETAIL UPDATES (WINDOW REPOSITIONED)
C	04.12.19	BA	WB		UPDATES TO FACADE - EAST ELEVATION BANDING DETAIL UPDATE & COLORBACK GLASS REVERSED
B	08.11.19	BA	WB		GENERAL UPDATES
A	27.09.19	BA	WB		ISSUE FOR CONSTRUCTION
20	03.09.19	BA	WB		ELEVATIONS & DETAILS UPDATE - LOUVRES, WINDOW TAGS ADDED & GENERAL UPDATES

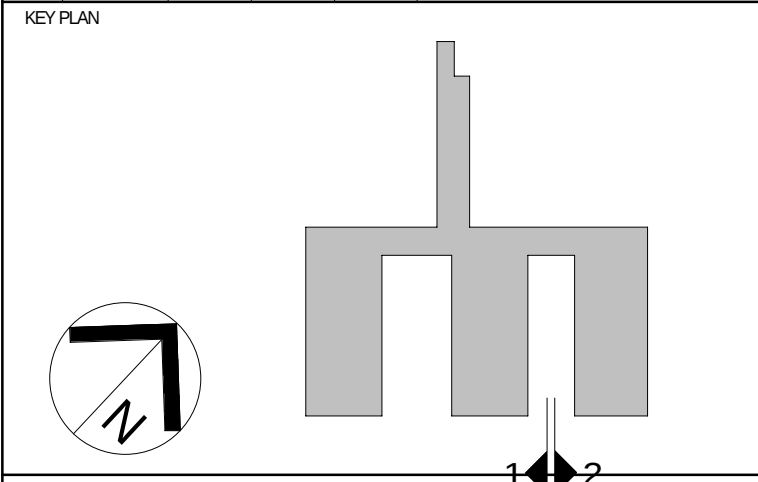

LEVEL 7, 177 PACIFIC HIGHWAY
NORTH SYDNEY
NSW 2060
AUSTRALIA

TEL: +61 2 9628 2100
FAX: +61 2 9628 2100
WEB: jacobsc.com

PROJECT
**CONCORD HOSPITAL
REDEVELOPMENT STAGE 1**

HOSPITAL ROAD
CONCORD NSW 2139

TITLE
**ELEVATION - IPU 2 EAST & IPU 3
WEST**

DRAWING STATUS
FOR CONSTRUCTION

DRAWN MM/WB	DRAWING CHECK PCMB
DESIGNED AC/DG	DESIGN REVIEW CY
REVIEWED	DATE
APPROVED	DATE
SCALE 1: 200 @ B1	
PROJECT NO. IA064700	DRAWING NO. NEWB-AR-DRG-7004
REV	G