
EIS - Dalswinton Quarry

Report No: 19/047 Rev D

APPENDIX N

PROPOSED SITE PLAN



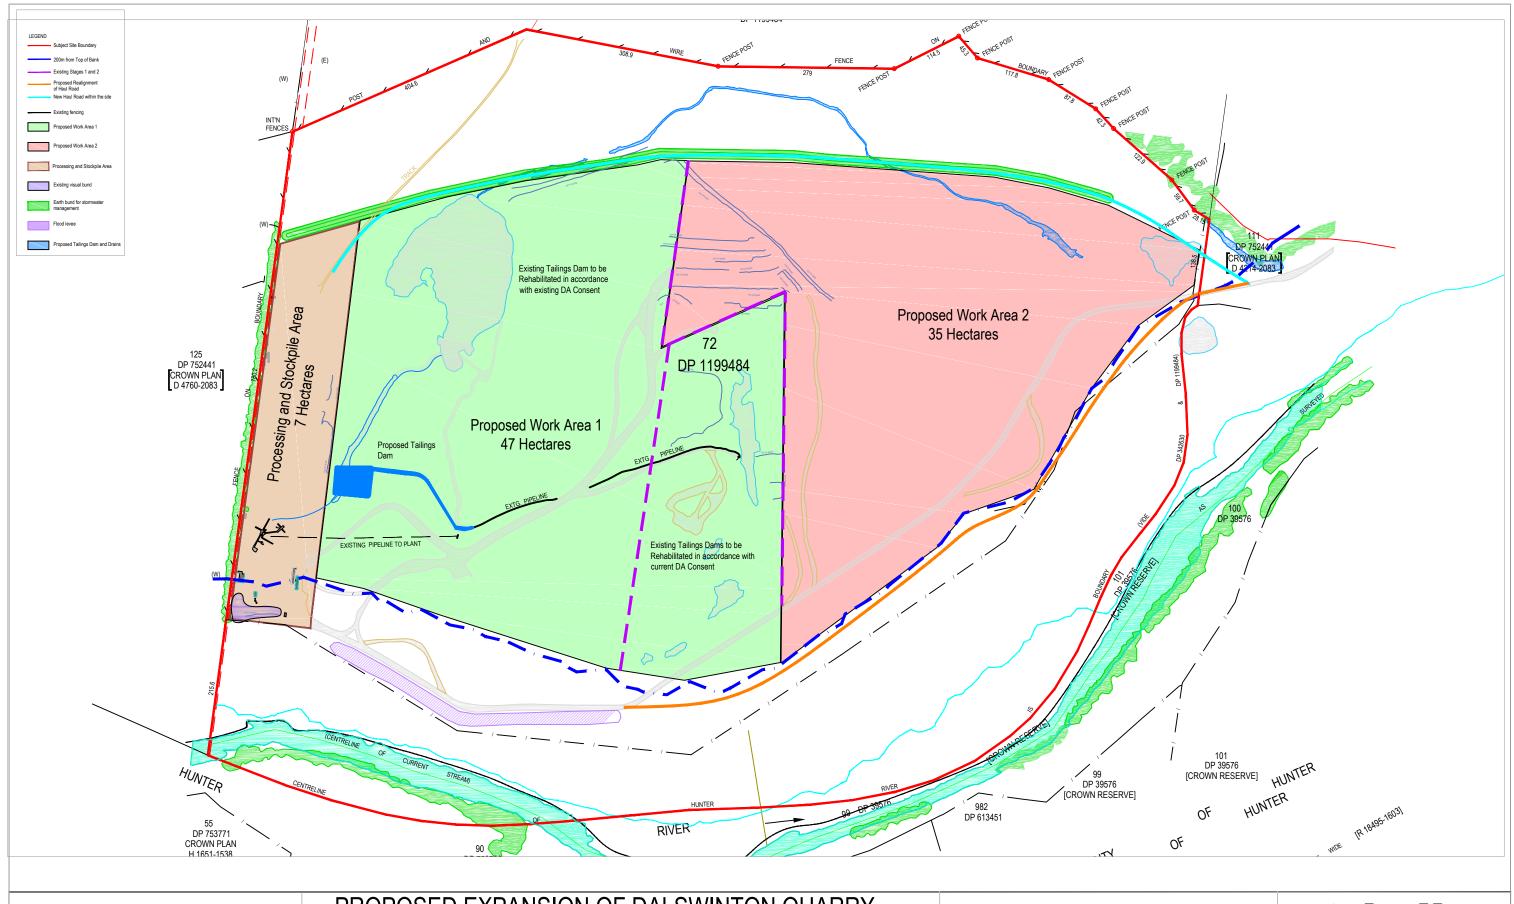

© COPYRIGHT 2020 - HUNTER DEVELOPMENT BROKERAGE PTY LTD

All rights reserved. Hunter Development Brokerage Pty Ltd advises that this document and all information contained therein is protected by copyright under the Australian Copyright Act 1968. Reproduction of this document in part or whole and/or use without the written permission from Hunter Development Brokerage Pty Ltd constitutes a breach of copyright. The document may only be used for the purposes for which it was commissioned and in accordance with the Terms of Engagement for the commission. Any reference to the document must include the document in its entirety and also include reference to Hunter Development Brokerage Pty Ltd.

PROPOSED EXPANSION OF DALSWINTON QUARRY SITE PLAN

120 60 0 120 240 360 480 600

SCALE IN METRES ON ORIGINAL DRAWING AT REDUCTION RATIO 1:6000

CLIENT: ROSEBROOK SAND AND GRAVEL PTY LTD

PROJECT: DALSWINTON QUARRY EXPANSION

DRAWING NO: A101 REV: D

DATE: 17/05/2021

SCALE: 1:6000 [A3] DRAWN: JM



PO Box 40, Maitland NSW 2320 1st Floor, 44 Church Street Maitland NSW 2320 T: 02 4933 6682 F: 02 4933 6683 www.hdb.com.au