


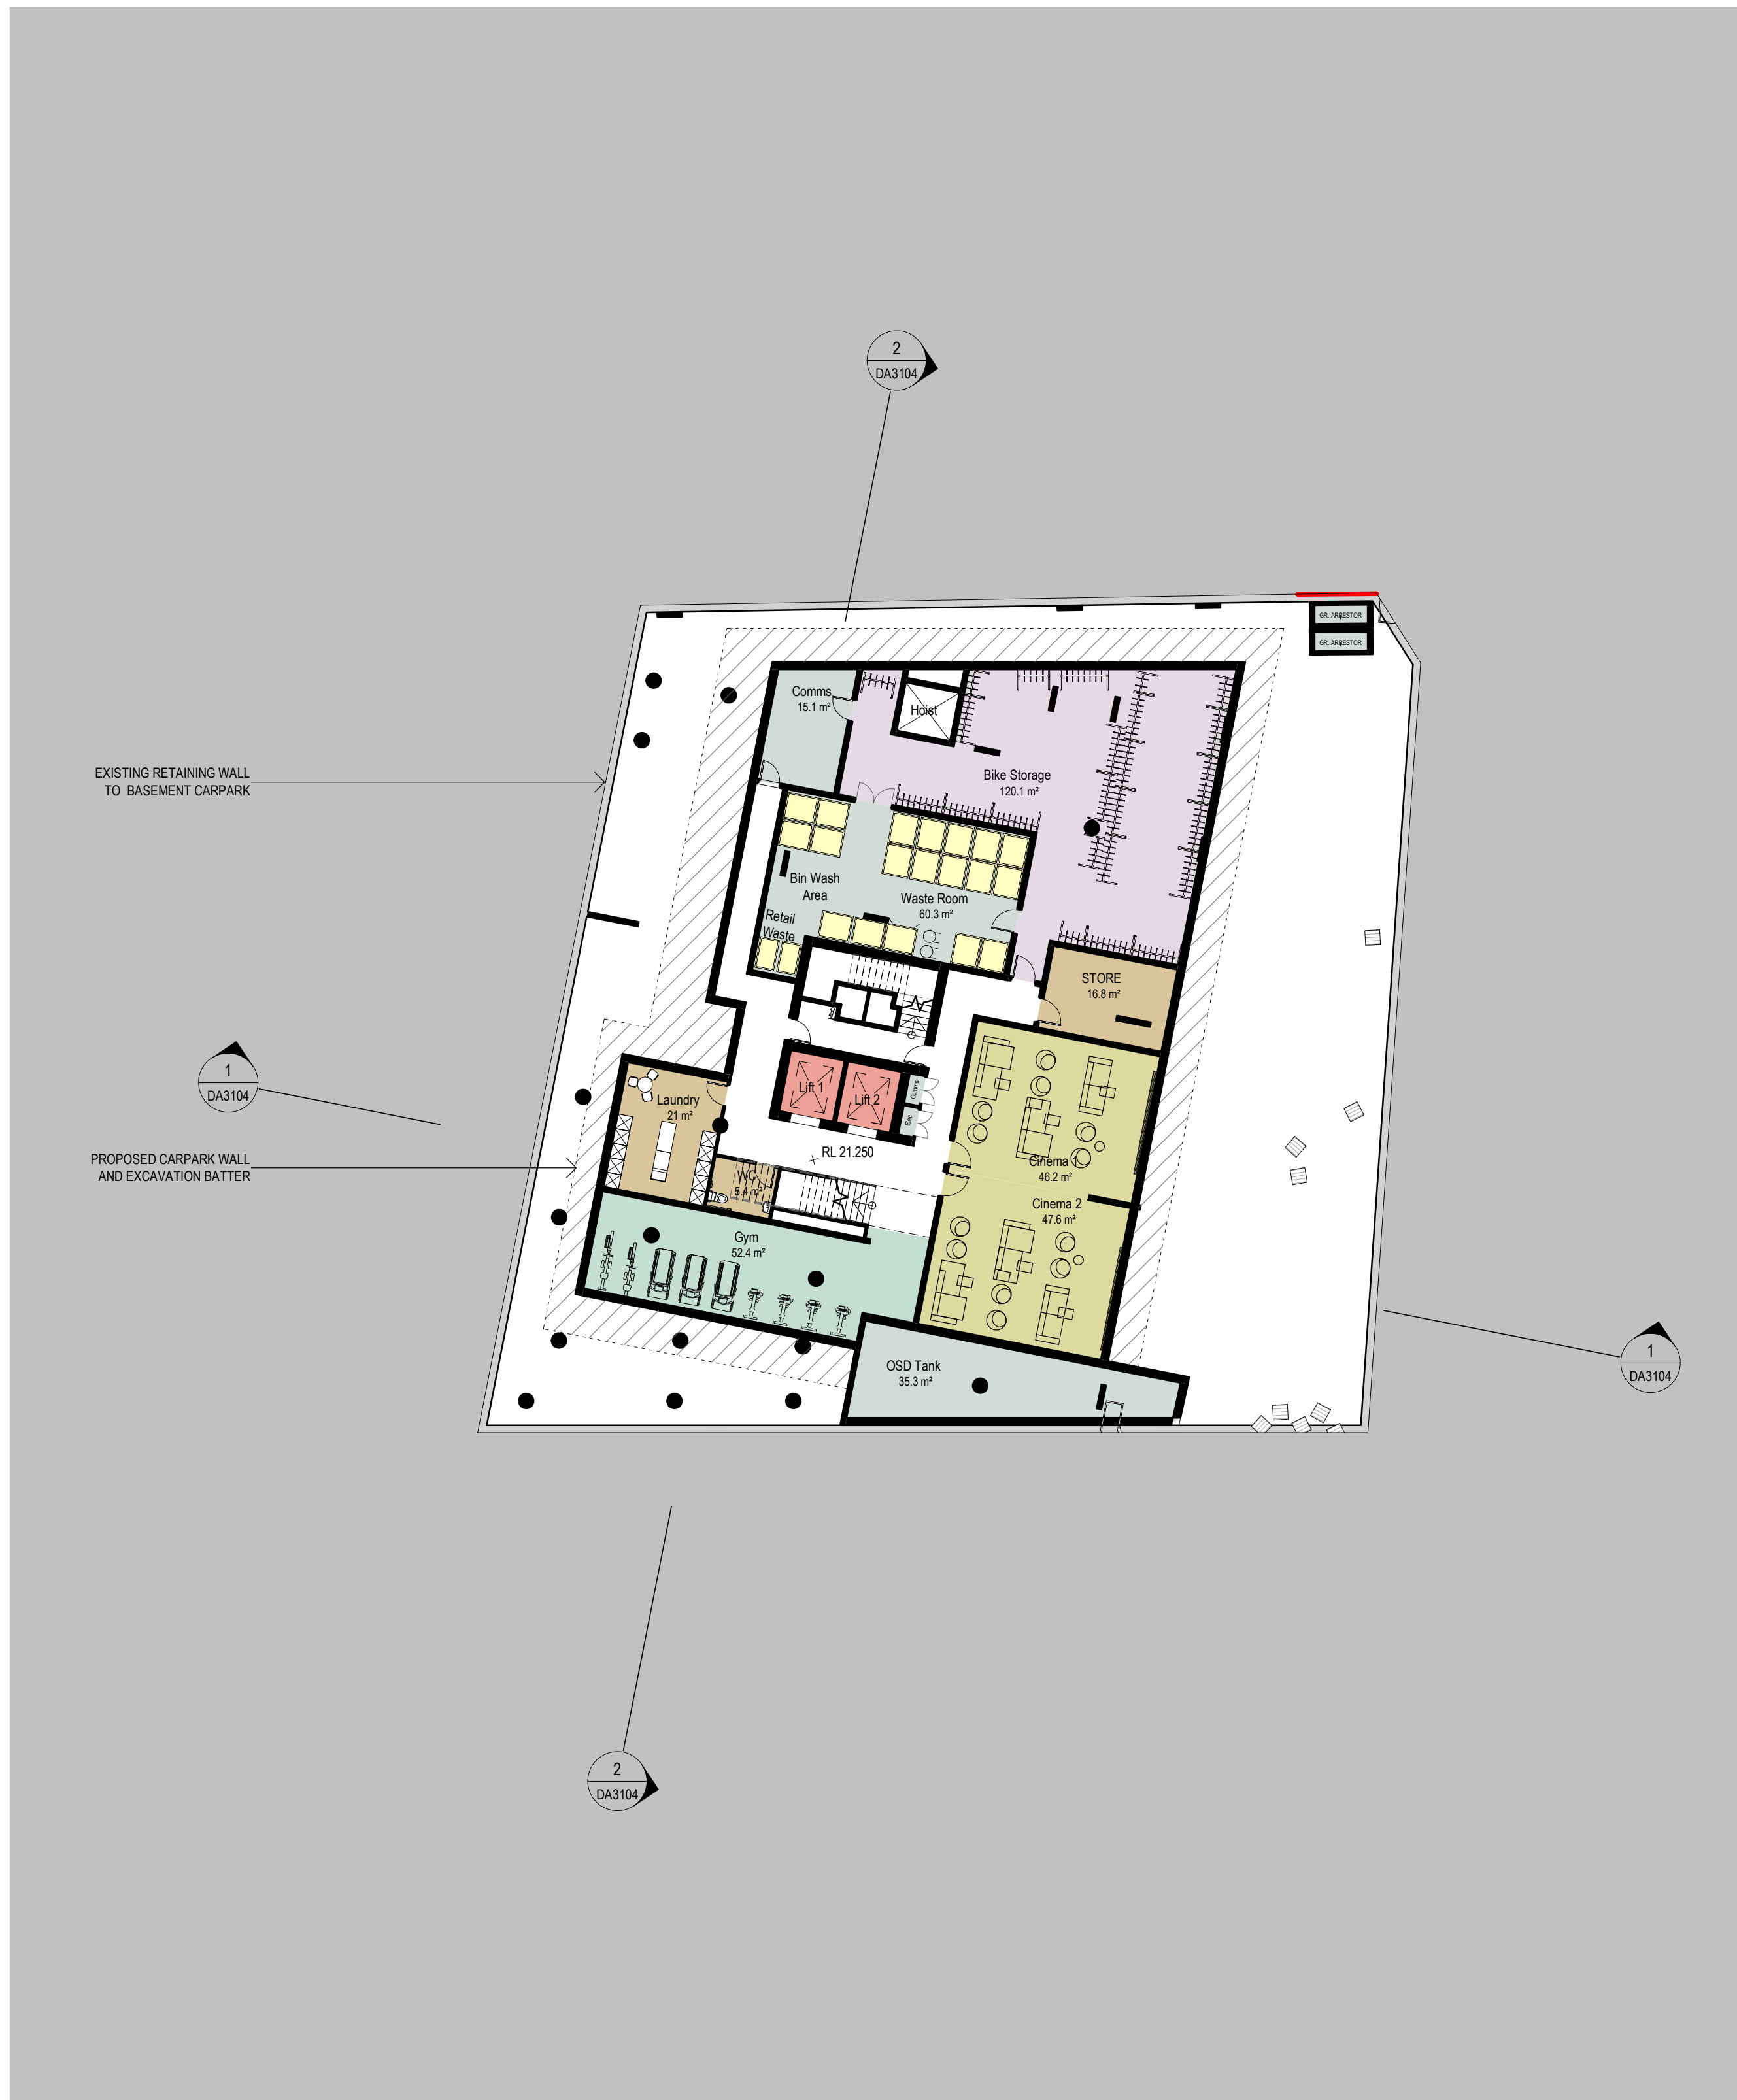

- BACK OF HOUSE COMMON AREAS DORM ROOMS LIFT SERVICES
BIKE STORAGE BIKE STORAGE DDA ROOM GYM RETAIL STUDIO ROOMS

1 BASEMENT
1:200



- BACK OF HOUSE COMMON AREAS DORM ROOMS LIFT SERVICES
BIKE STORAGE BIKE STORAGE DDA ROOM GYM RETAIL STUDIO ROOMS

2 LEVEL 1
1:200

Revisions No. Date Description 01 10.01.2019 DA Issue	Ver App'd SO BM	Key N	Client The Trust Company Australia (Limited) ATF WH Gibbons Trust	Architect AJ+C ALLEN JACK+COTTIER 79 Myrtle Street Chippendale NSW 2008 AUSTRALIA ph +61 2 9311 8222 fx +61 2 9311 8200 ABN 53 003 782 250	Project WEE HUR STUDENT HOUSING 13-23 Gibbons Street, Redfern Proj. No. 18029	Drawing Title Basement & Level 1 Plan Sheet Status NOT FOR CONSTRUCTION	Scale 1:200 @A1 Drawing No. DA2001 01 Issue 01 0 2 4 8 16 m
---	--------------------	----------	---	---	--	--	---



3 Level 2

1:200



4 LEVEL 3


1:200

Revisions	No.	Date	Description
01	10.01.2019	DA Issue	

Ver
SO

App'd
BM

Key

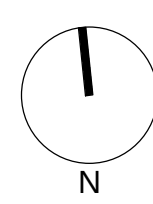

Client
The Trust Company Australia (Limited)
ATF WH Gibbons Trust

Architect
AJ+C
ALLEN JACK+COTTIER
79 Myrtle Street Chippendale NSW 2008 AUSTRALIA
ph +61 2 9311 8222 fx +61 2 9311 8200
ABN 53 003 782 250

Project
WEE HUR STUDENT HOUSING
13-23 Gibbons Street, Redfern


Proj. No. 18029

Drawing Title
Level 2 & 3 Plan

Sheet Status
NOT FOR CONSTRUCTION

Scale
1:200 @A1
Drawing No.
DA2002 01
Issue

0 2 4 8 16 m

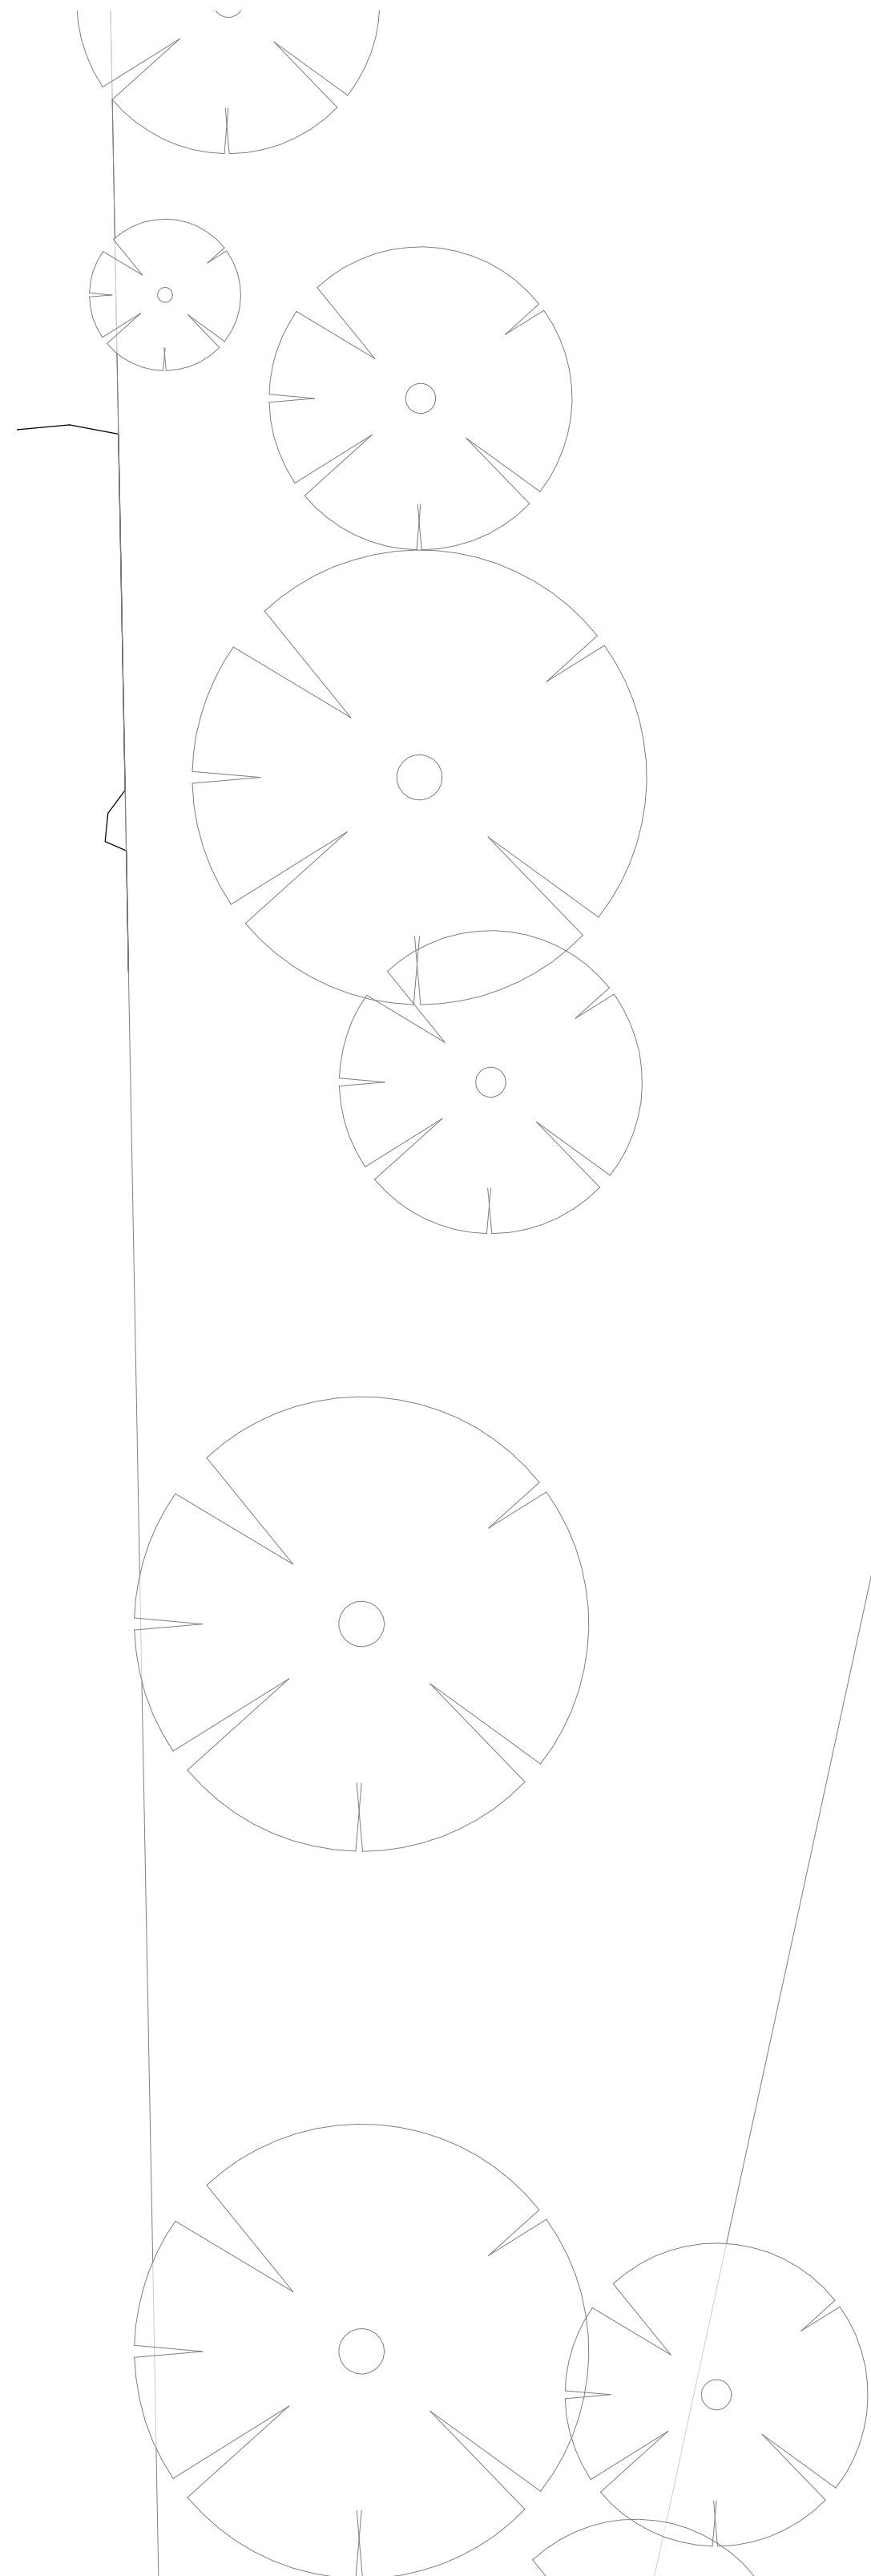

BACK OF HOUSE
BIKE STORAGE


COMMON AREAS
DDA ROOM

DORM ROOMS
GYM

LIFT
RETAIL

SERVICES
STUDIO ROOMS

5 LEVEL 4
1:200

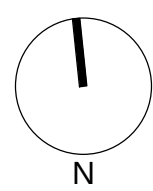

Key

Client
The Trust Company Australia (Limited)
ATF WH Gibbons Trust

Architect

AJ+C
ALLEN JACK+COTTIER

79 Myrtle Street Chippendale NSW 2008 AUSTRALIA
ph +61 2 9311 8222 fx +61 2 9311 8200
ABN 53 003 782 250

Project

WEE HUR STUDENT HOUSING
13-23 Gibbons Street, Redfern

Proj. No. 18029

Drawing Title

Level 4 Plan

Sheet Status

NOT FOR CONSTRUCTION

Scale

1:200 @A1

Drawing No.

DA2003 01

Issue

0 2 4 8 16 m



- BACK OF HOUSE
BIKE STORAGE
COMMON AREAS
DDA ROOM
DORM ROOMS
GYM
LIFT
RETAIL
SERVICES
STUDIO ROOMS

6 Typical Tower Plan

1:200




- BACK OF HOUSE
BIKE STORAGE
COMMON AREAS
DDA ROOM
DORM ROOMS
GYM
LIFT
RETAIL
SERVICES
STUDIO ROOMS

7 Level 18 Plan

1:200

Revisions	No.	Date	Description	Ver	App'd
01	10.01.2019	DA Issue		SO	BM

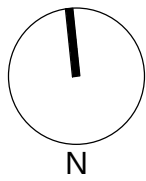



Client
The Trust Company Australia (Limited)
ATF WH Gibbons Trust

Architect
AJ+C
ALLEN JACK+COTTIER
79 Myrtle Street Chippendale NSW 2008 AUSTRALIA
ph +61 2 9311 8222 fx +61 2 9311 8200
ABN 53 003 782 250

Project
WEE HUR STUDENT HOUSING
13-23 Gibbons Street, Redfern
Proj. No. 18029

Drawing Title
Typical Tower & Level 18
Plan
Sheet Status
NOT FOR CONSTRUCTION

Scale
1:200 @A1
Drawing No.
DA2004 01
Issue
01
0 2 4 8 16 m

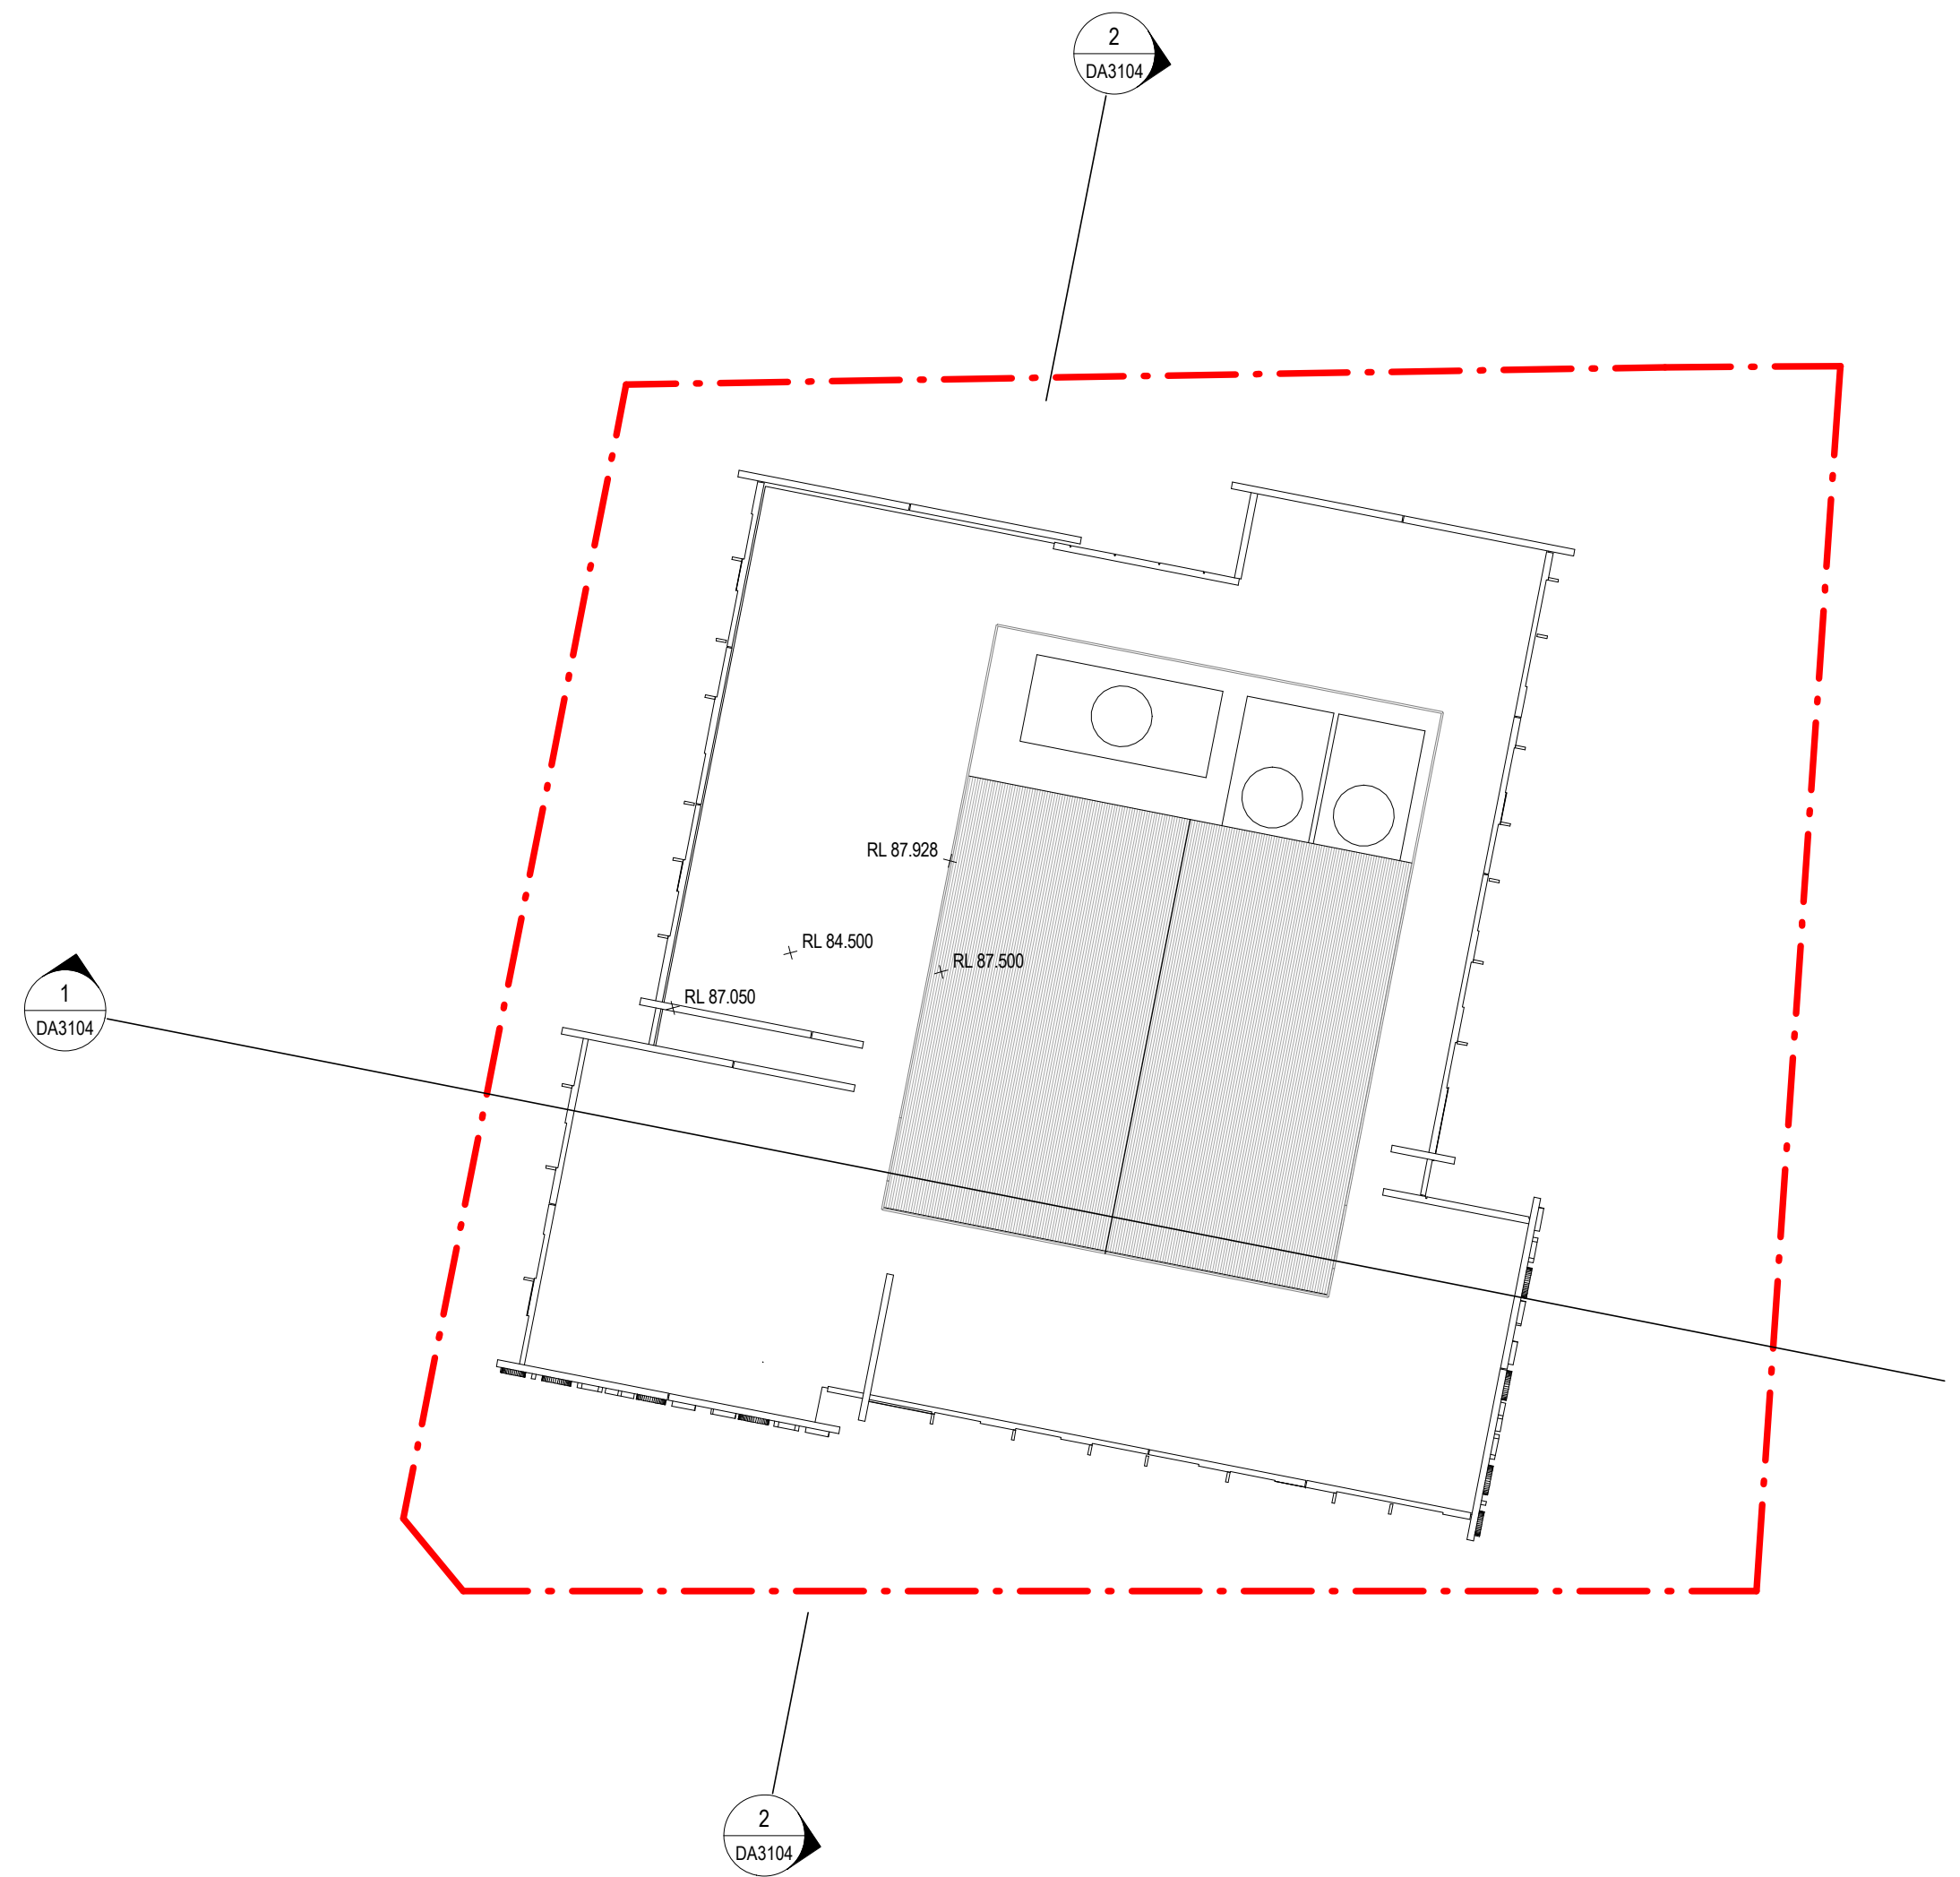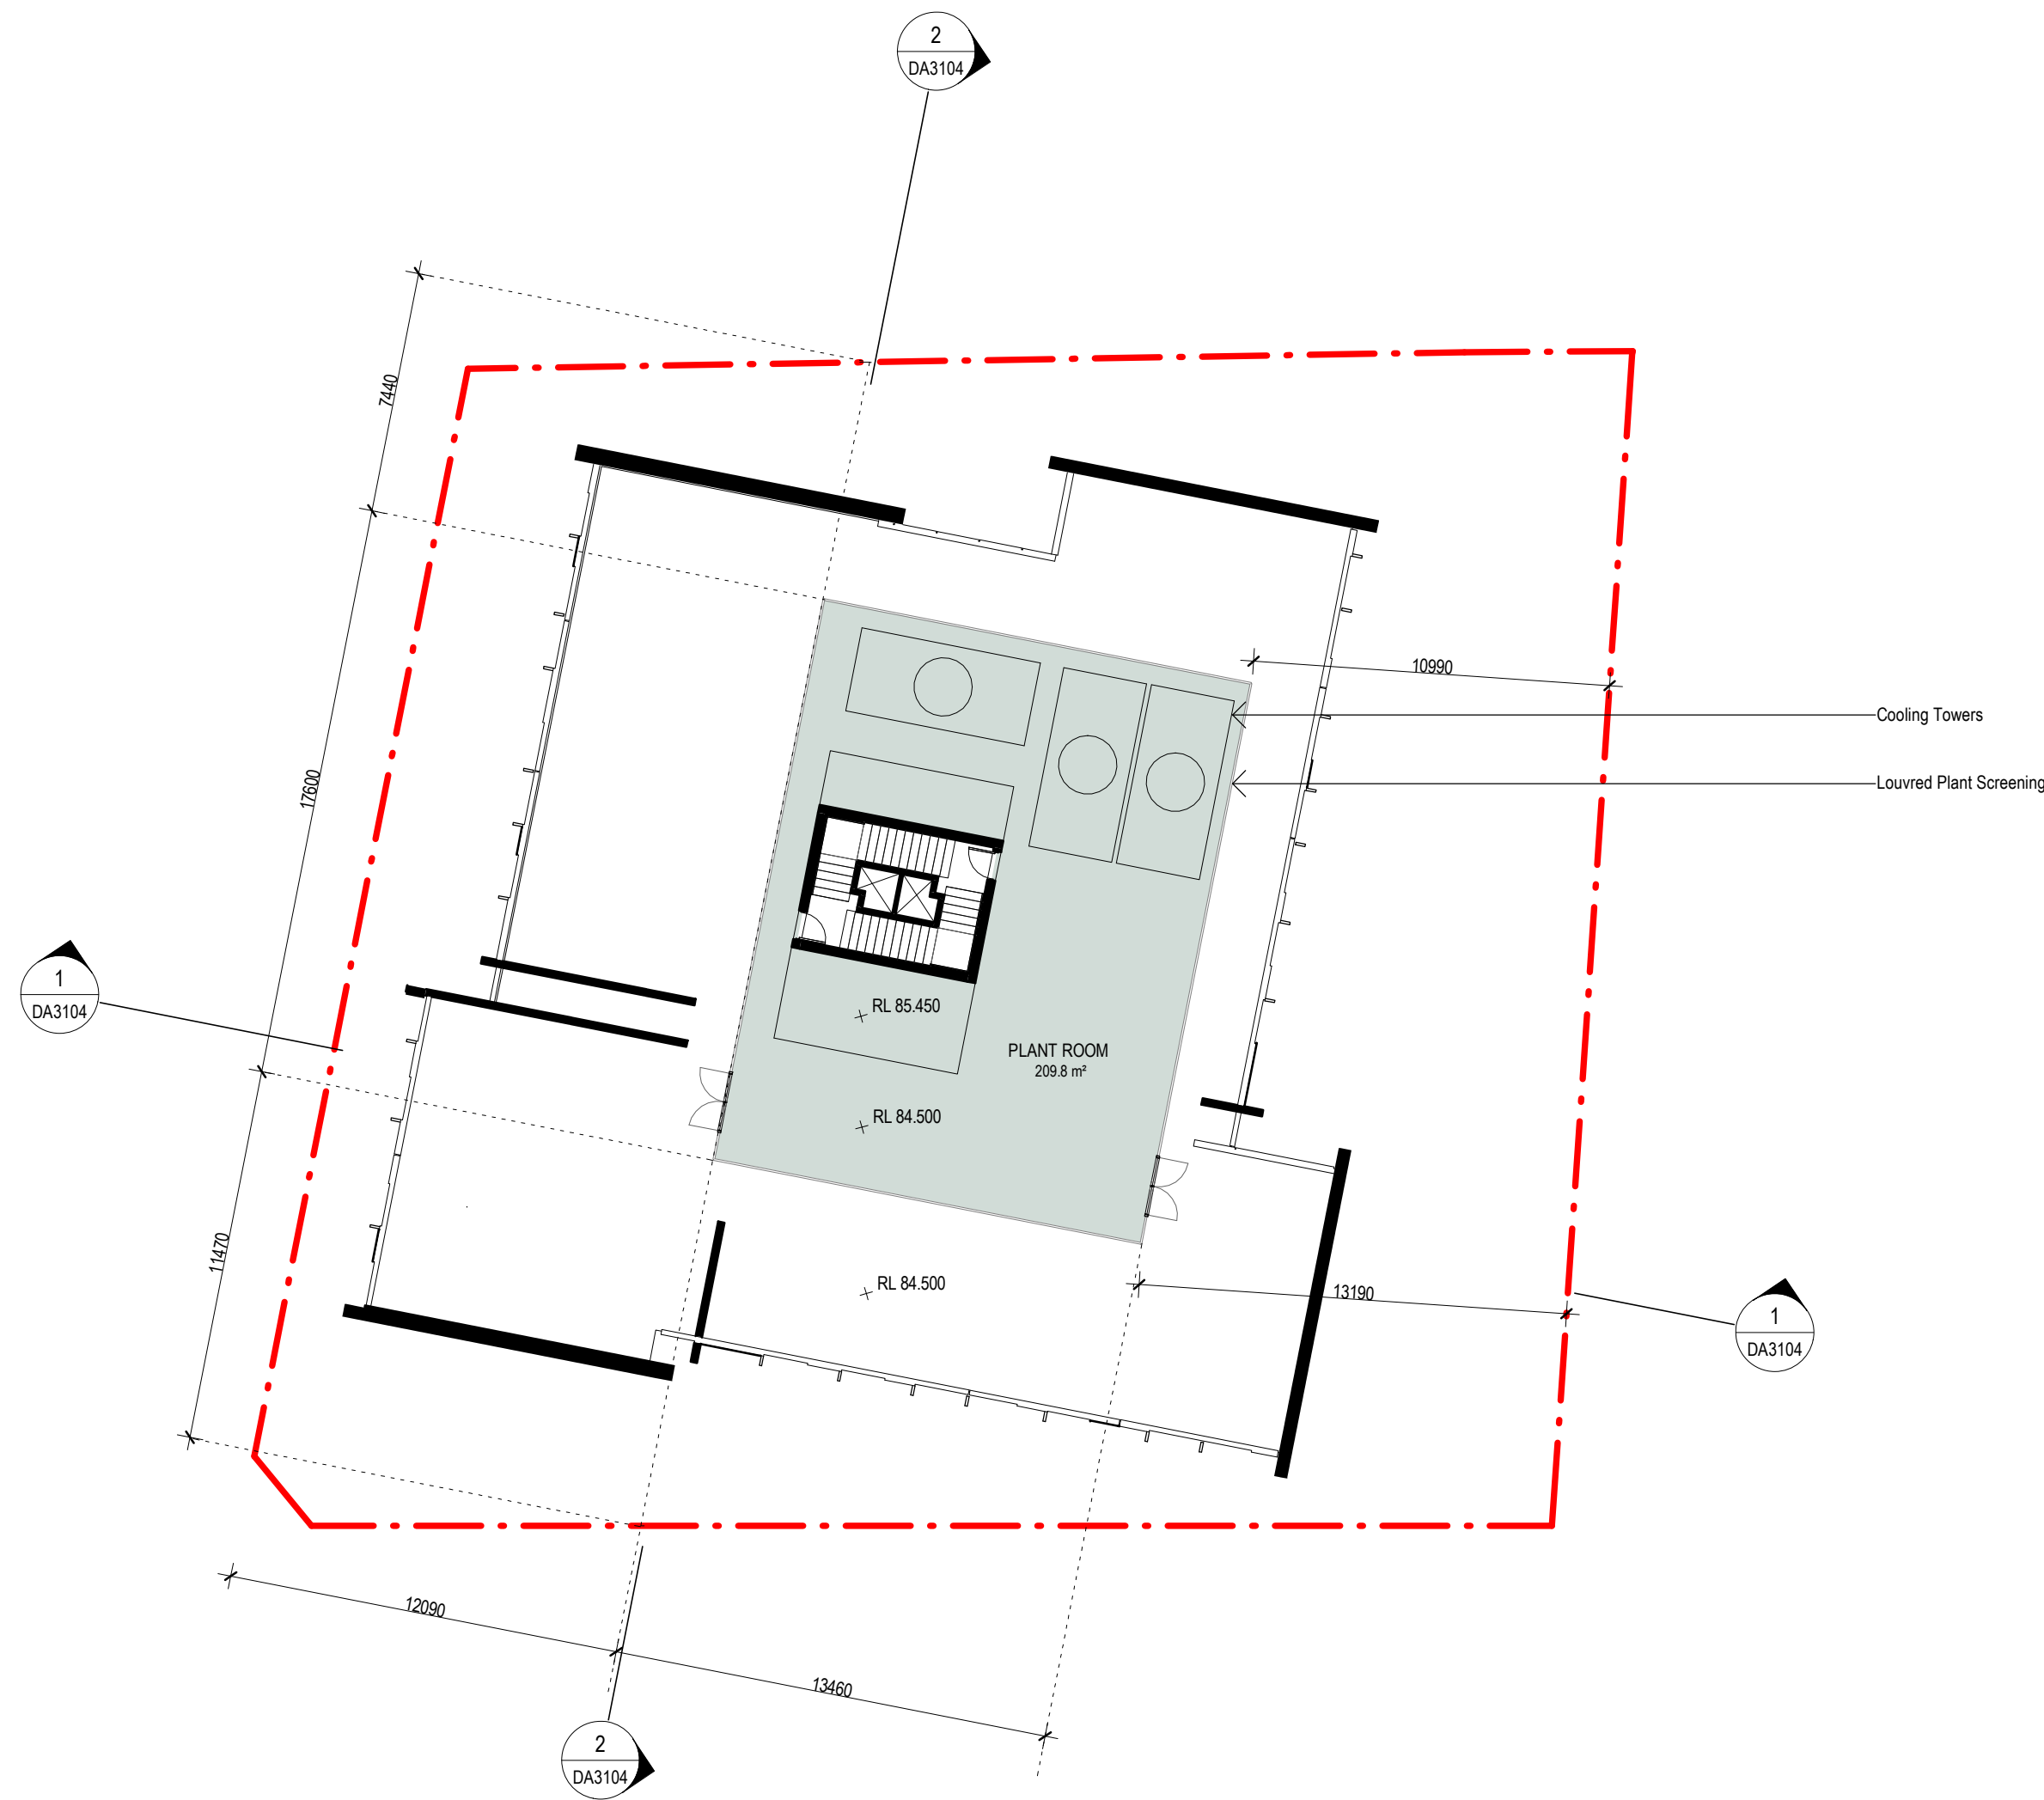


- BACK OF HOUSE
- BIKE STORAGE
- COMMON AREAS
- DDA ROOM
- DORM ROOMS
- GYM
- LIFT
- RETAIL
- SERVICES
- STUDIO ROOMS

- BACK OF HOUSE
- BIKE STORAGE
- COMMON AREAS
- DDA ROOM
- DORM ROOMS
- GYM
- LIFT
- RETAIL
- SERVICES
- STUDIO ROOMS

8 PLANT 1:200

9 ROOF 1:200

Revisions No.	Date	Description	Ver	App'd
01	10.01.2019	DA Issue	SO	BM

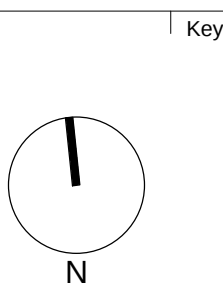

Client
The Trust Company Australia (Limited)
ATF WH Gibbons Trust

Architect
AJ+C
ALLEN JACK+COTTIER
79 Myrtle Street Chippendale NSW 2008 AUSTRALIA
ph +61 2 9311 8222 fx +61 2 9311 8200
ABN 53 003 782 250

Project
WEE HUR STUDENT HOUSING
13-23 Gibbons Street, Redfern


Proj. No. 18029

Drawing Title
Plant & Roof Plan

Sheet Status
NOT FOR CONSTRUCTION

Scale
1:200 @A1
Drawing No.
DA2005 01
Issue



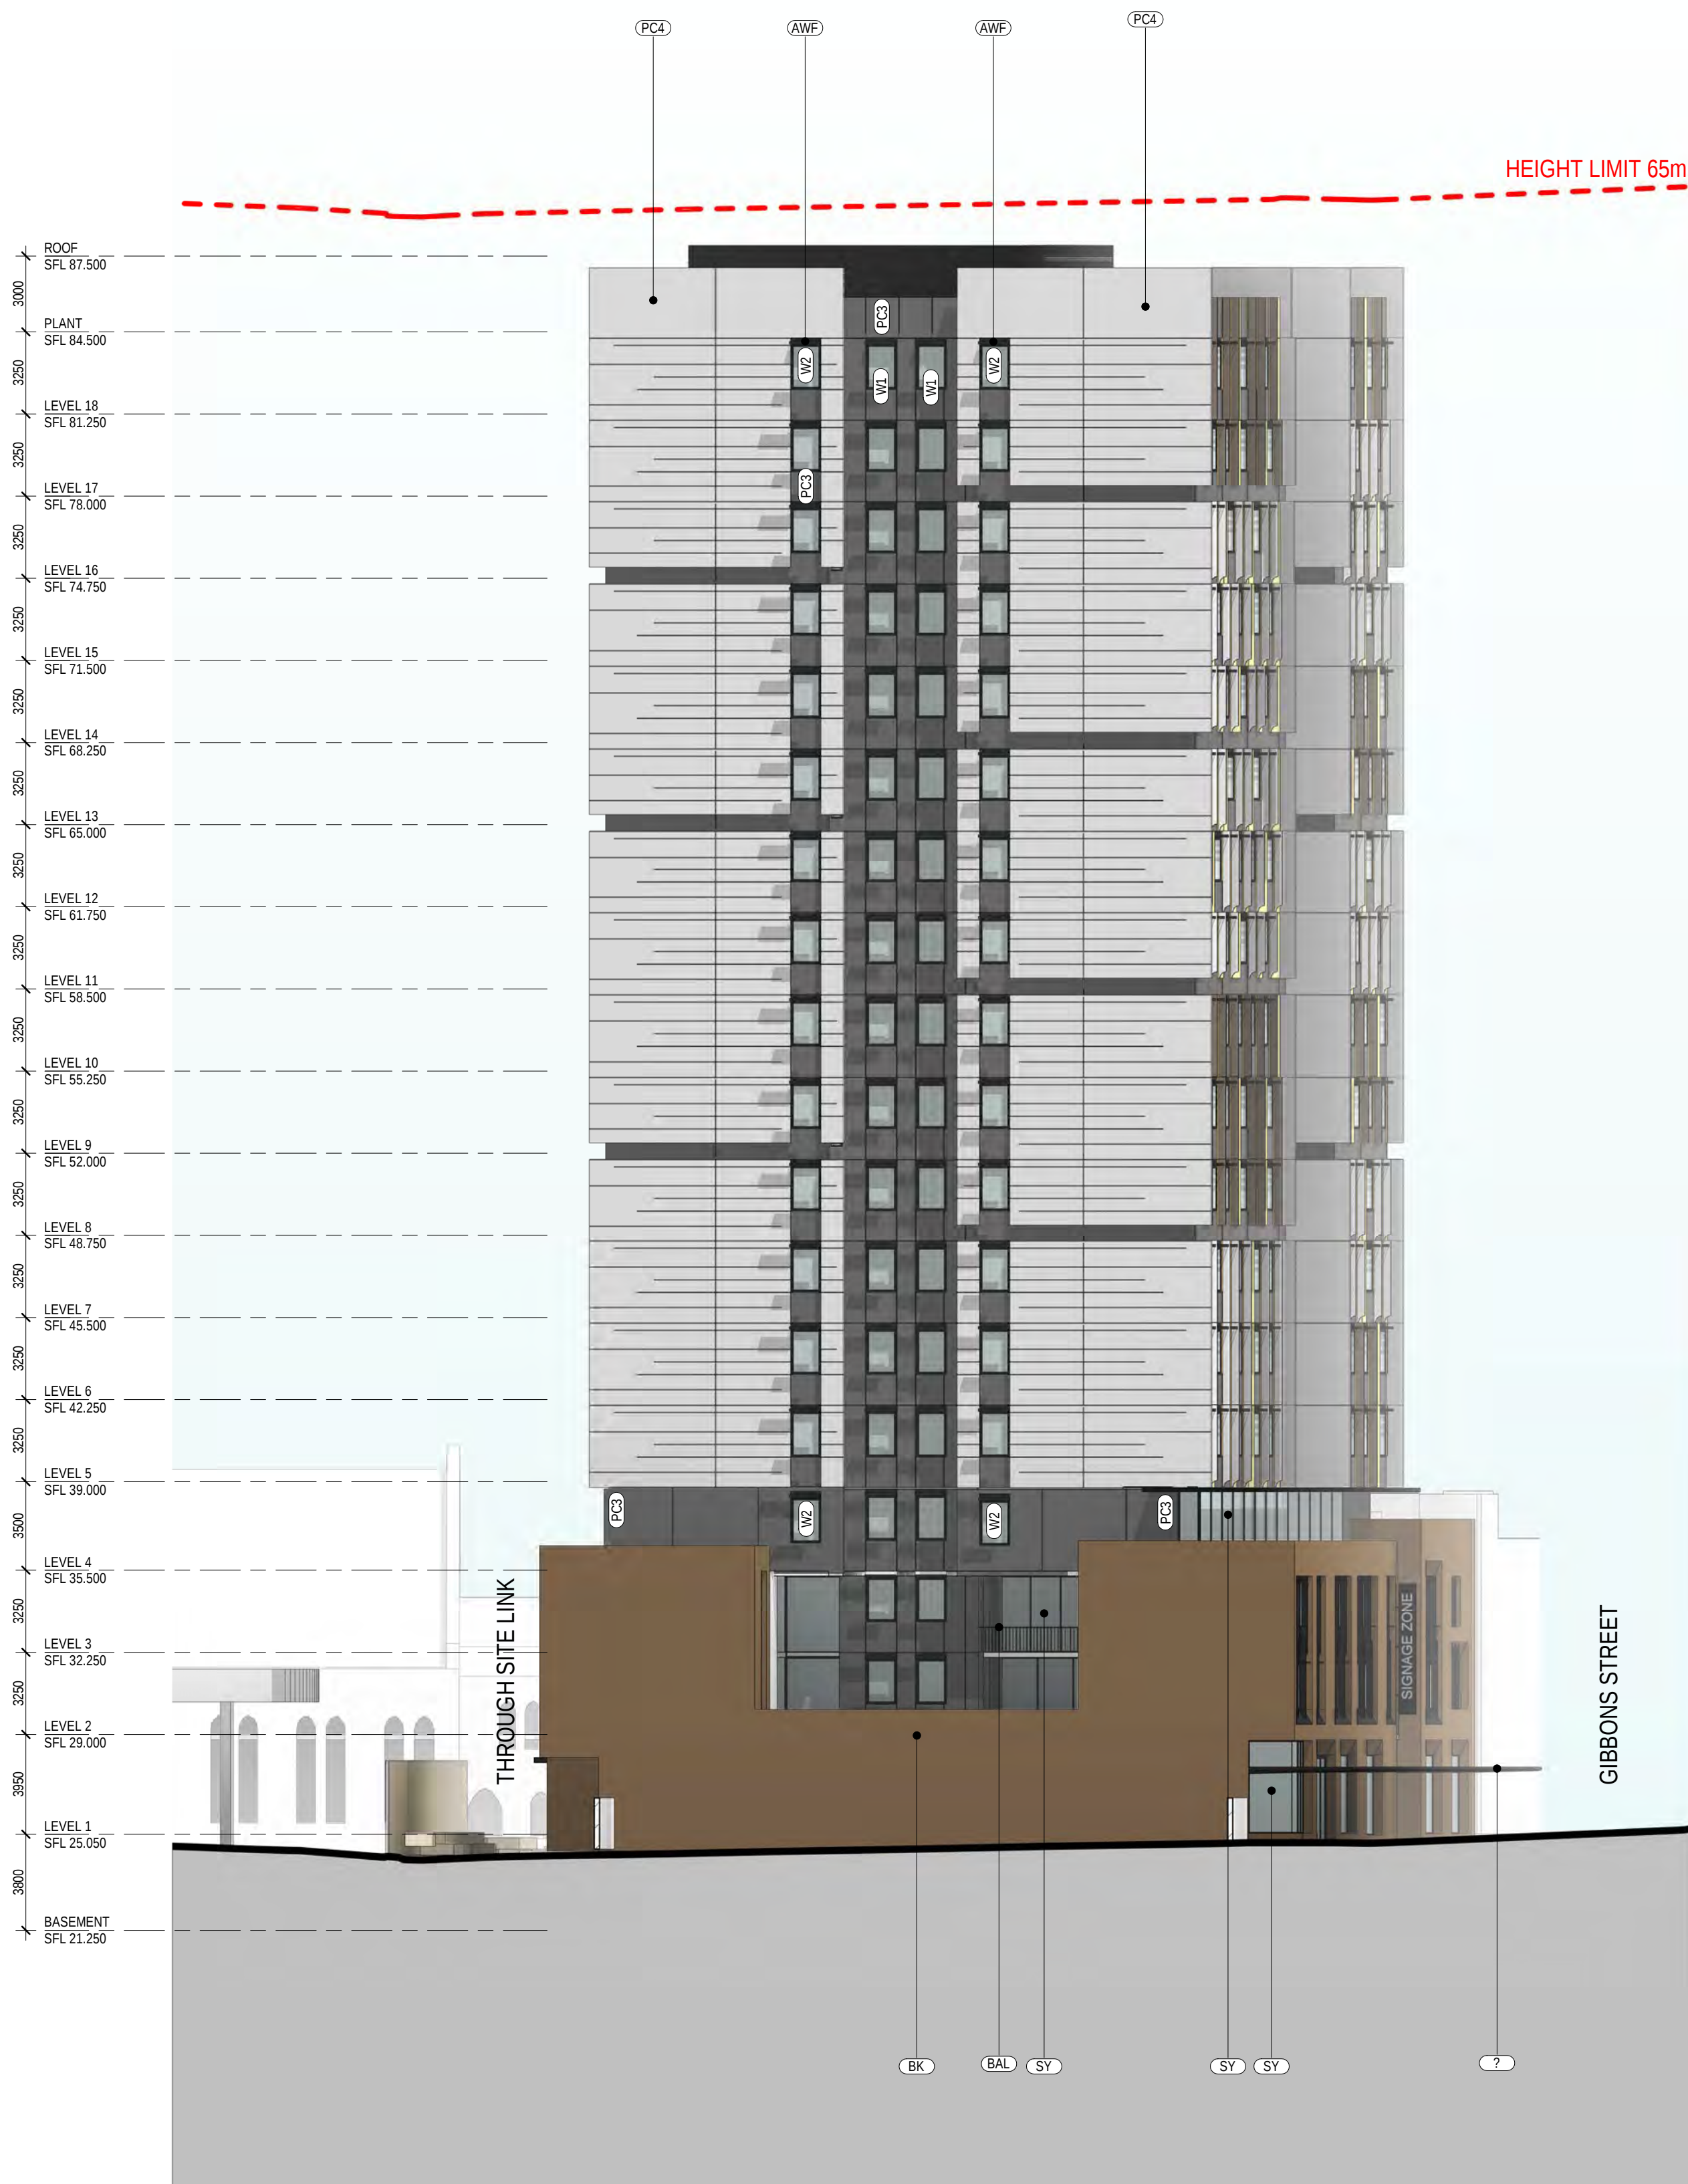

1 North Elevation Detail

1 : 200




2 East Elevation Detail


1 : 200

MATERIALS & FINISHES LEGEND

- AL1 - VERTICAL ALUMINIUM FIN 1
- AL2 - VERTICAL ALUMINIUM FIN 2
- AL3 - VERTICAL ALUMINIUM FIN 3
- AL4 - VERTICAL ALUMINIUM FIN 4
- BK - BRICK CAVITY WALL
- W1 - OPERABLE WINDOW FOR SOLE OCCUPANCY UNIT
- W2 - OPERABLE GLASS LOURVED WINDOW FOR CORRIDOR
- W3 - FEATURE WINDOW
- PC1 - PRECAST TINT 1
- PC2 - PRECAST TINT 2
- PC3 - PRECAST TINT 3
- PC4 - PRECAST TINT 4
- SH - HORIZONTAL SOLAR SHADING
- SY - TERRACE LEVEL GLAZING AND SLIDING DOOR SYSTEM
- AWF - FOOTPATH AWNING
- AWT - TERRACE AWNING
- BAL - STEEL BALUSTRADE

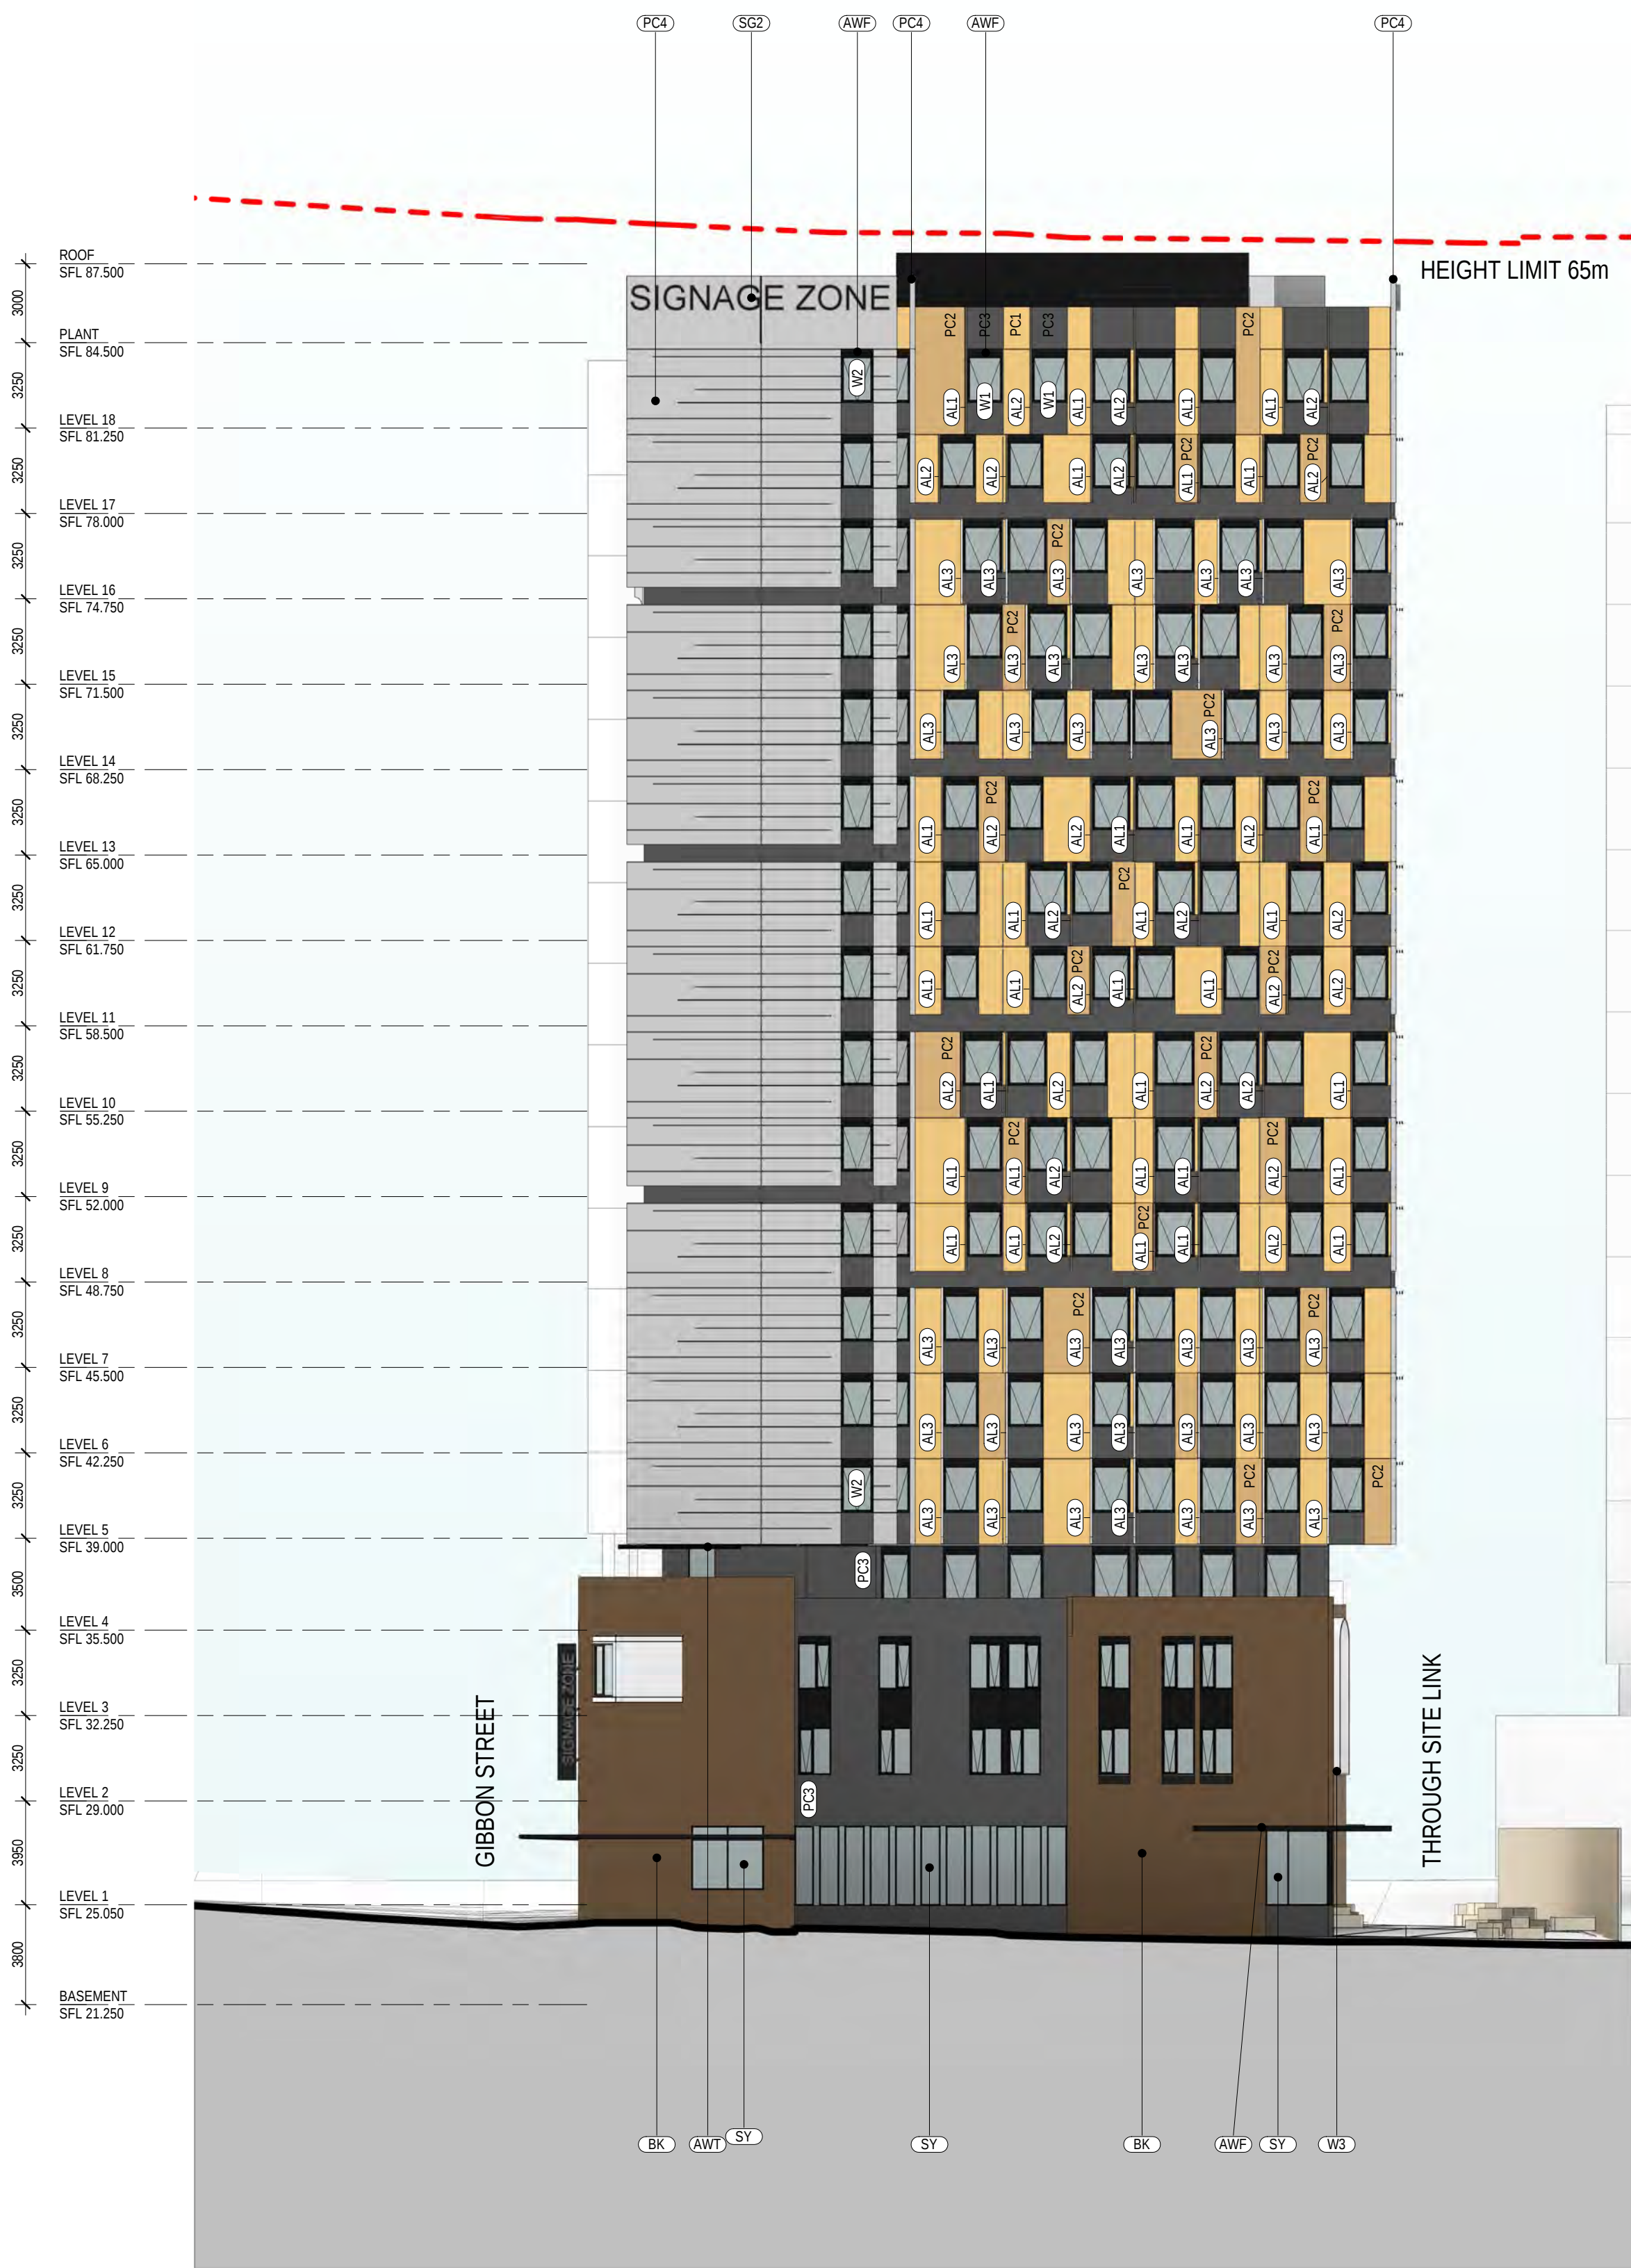

3 South Elevation Detail
1:200

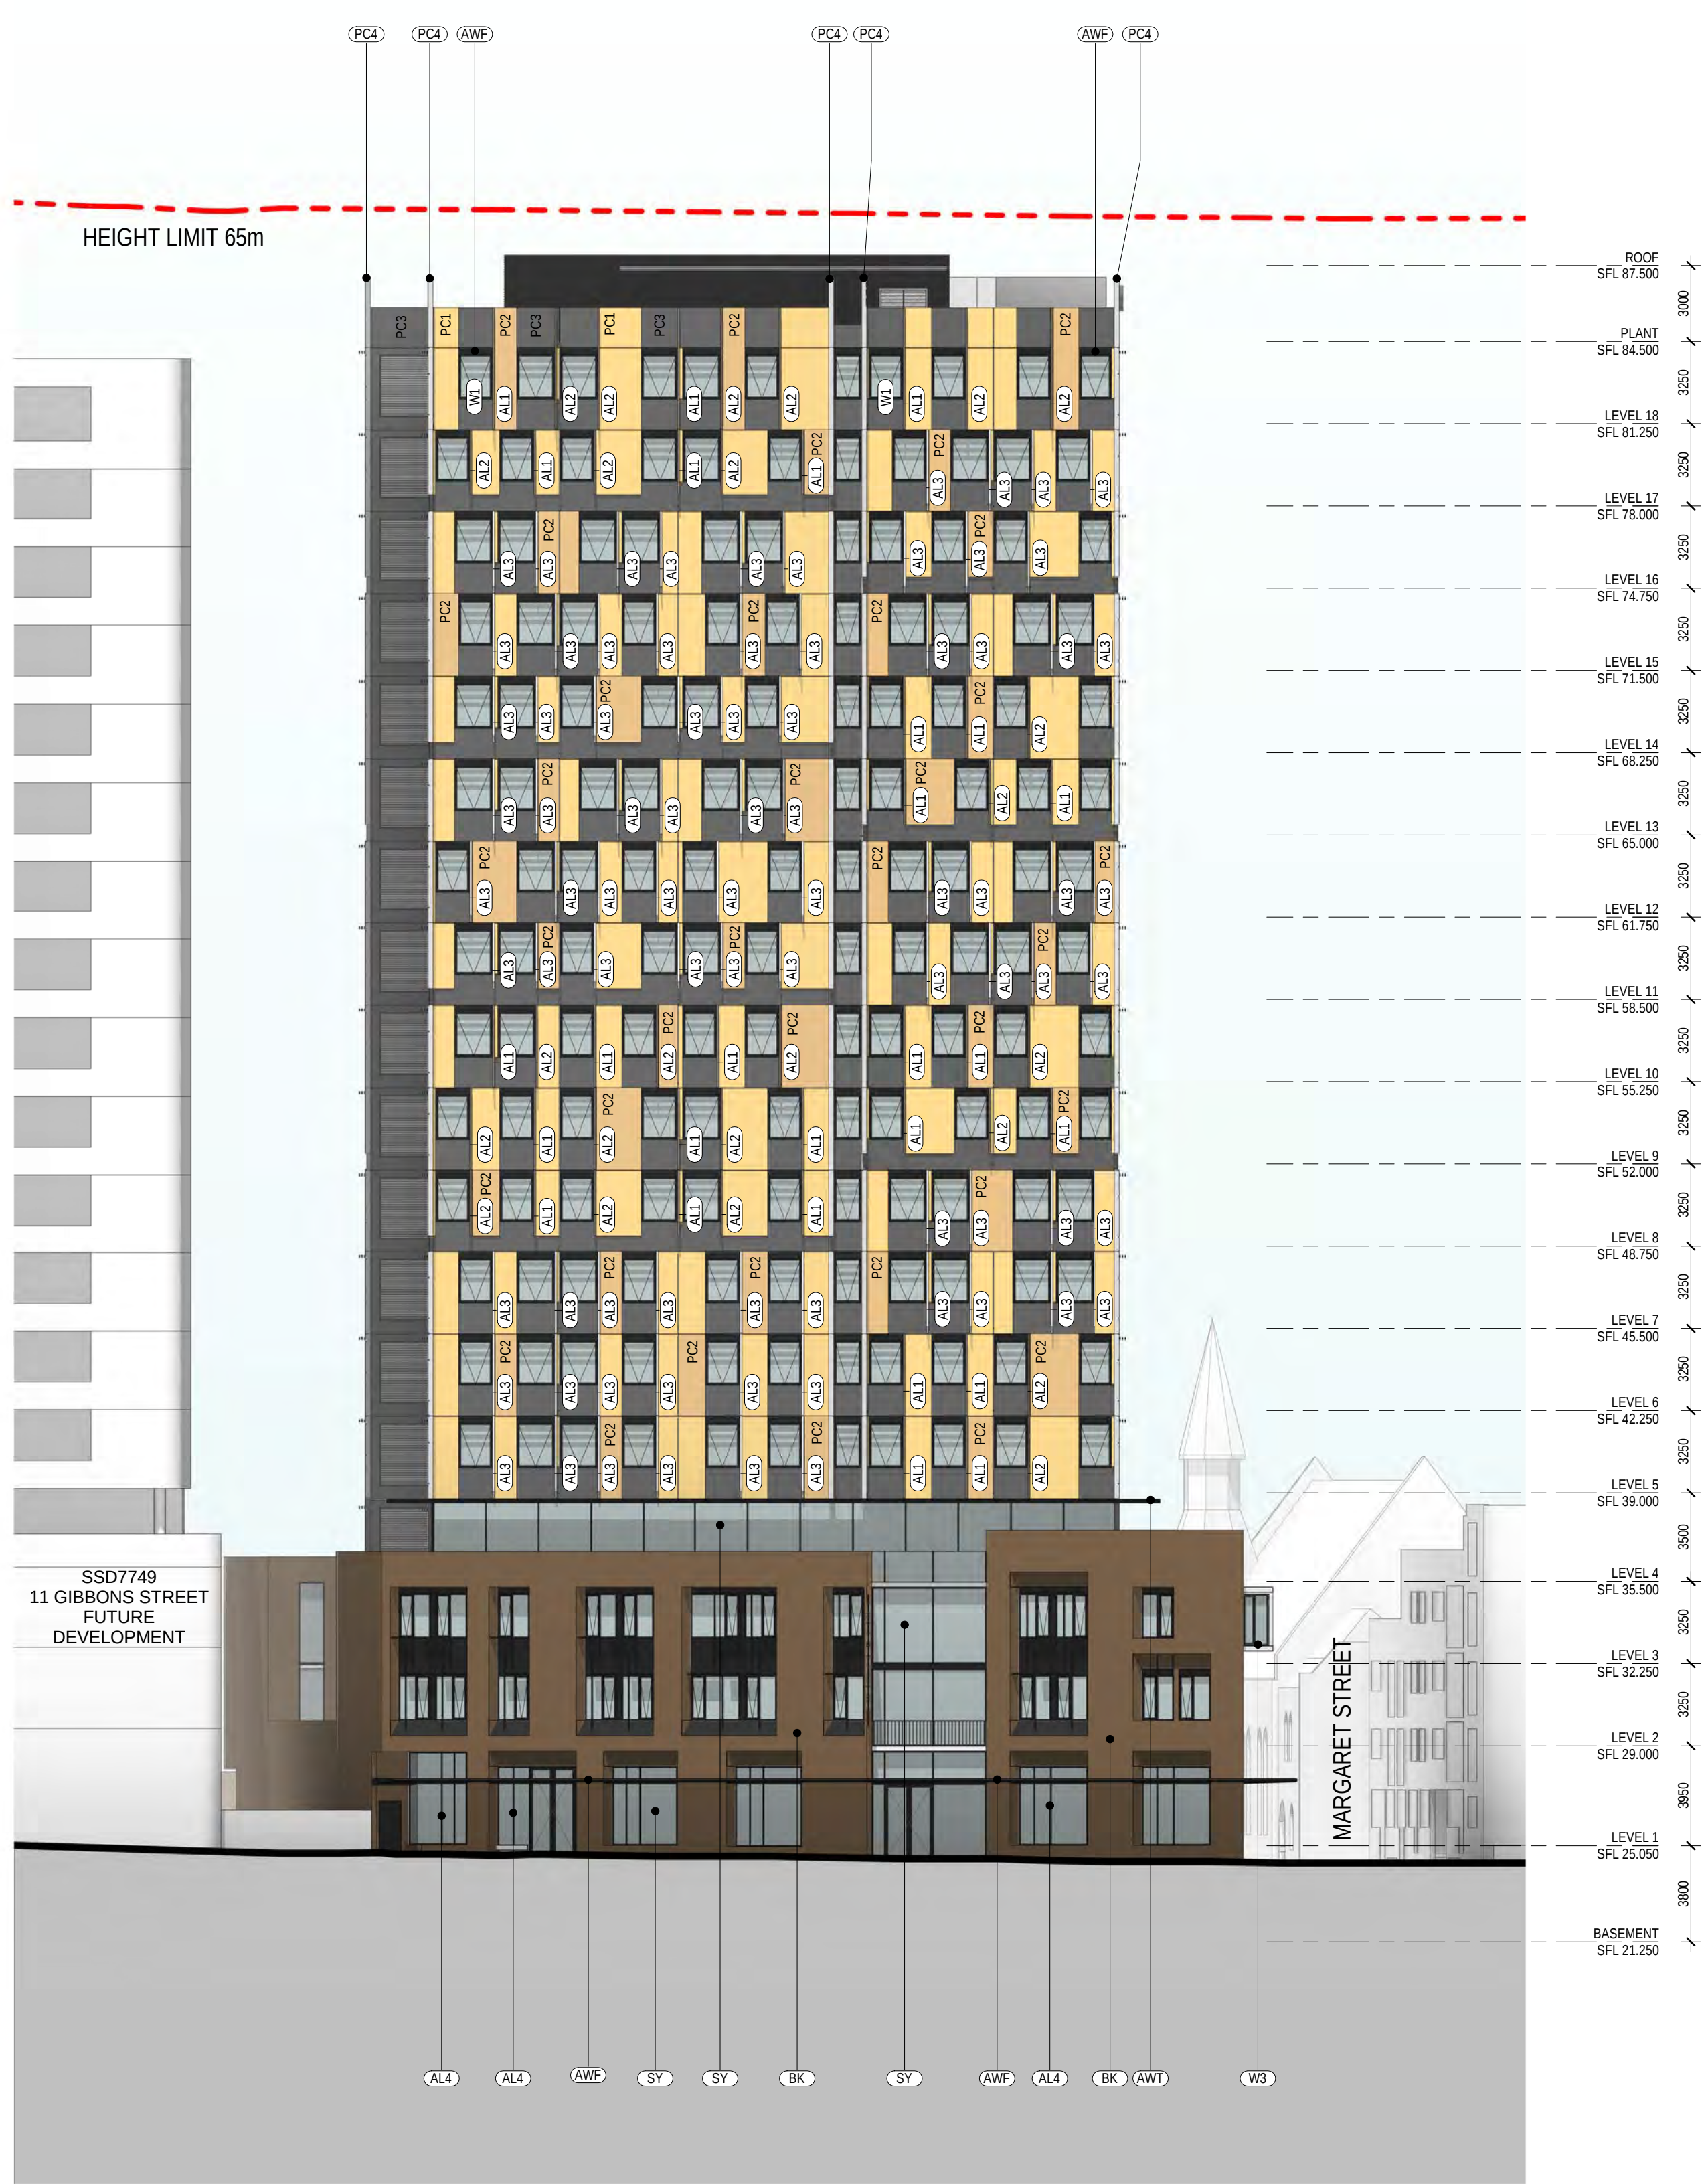


4 West Elevation Detail
1:200

MATERIALS & FINISHES LEGEND

- AL1 - VERTICAL ALUMINIUM FIN 1
- AL2 - VERTICAL ALUMINIUM FIN 2
- AL3 - VERTICAL ALUMINIUM FIN 3
- AL4 - VERTICAL ALUMINIUM FIN 4
- BK - BRICK CAVITY WALL
- W1 - OPERABLE WINDOW FOR SOLE OCCUPANCY UNIT
- W2 - OPERABLE GLASS LOURVED WINDOW FOR CORRIDOR
- W3 - FEATURE WINDOW
- PC1 - PRECAST TINT 1
- PC2 - PRECAST TINT 2
- PC3 - PRECAST TINT 3
- PC4 - PRECAST TINT 4
- SH - HORIZONTAL SOLAR SHADING
- SY - TERRACE LEVEL GLAZING AND SLIDING DOOR SYSTEM
- AWF - FOOTPATH AWNING
- AWT - TERRACE AWNING
- BAL - STEEL BALUSTRADE



PC1 **PRECAST CONCRETE PANEL TYPE 1**
DULUX SOFT STRAW

 

PC2 **PRECAST CONCRETE PANEL TYPE 2**
DULUX CHAMOIS



PC3 **PRECAST CONCRETE PANEL TYPE 3**
DULUX RECKLESS GREY




PC4 **PRECAST CONCRETE PANEL TYPE 4**




BK **BRICK CAVITY WALL**
DRY PRESSED BELMERINO BLEND




AL1 **VERTICAL ALUMINIUM FIN TYPE 1**
DULUX ELCTRO BRILLIANCE (FLAT)

 


AL2 **VERTICAL ALUMINIUM FIN TYPE 2**
DULUX ELECTRO MEDIUM BRONZE (FLAT)

 


AL3 **VERTICAL ALUMINIUM FIN TYPE 3**
DULUX ELCTRO DURATE ZEUS TALC (SATIN)

 

AL4 **VERTICAL ALUMINIUM FIN TYPE 4**
DULUX ELECTRO ZEUS ETERNITY TITANIUM PEARL

 

W3 **FEATURE WINDOW PROJECTION WINDOW**
FRAME: DULUX ELCTRO DURATE ZEUS TALC (SATIN)

 

SH **HORIZONTAL SOLAR SHADING**
DULUX ELECTRO ZEUS ETERNITY TITANIUM PEARL

SY **TERRACE LEVEL GLAZING AND SLIDING DOOR SYSTEM**
FRAME: DULUX ELECTRO ZEUS ETERNITY TITANIUM PEARL

W1 **OPERABLE WINDOW FOR SOLE OCCUPANCY UNIT**
FRAME: DULUX ELECTRO ZEUS ETERNITY TITANIUM PEARL

W2 **OPERABLE GLASS LOUVRED WINDOW FOR CORRIDOR**
FRAME: DULUX ELECTRO ZEUS ETERNITY TITANIUM PEARL

AWT **TERRACE AWNING**
DULUX ELECTRO ZEUS ETERNITY TITANIUM PEARL

AWF **FOOTPATH AWNING**
DULUX ELECTRO ZEUS ETERNITY TITANIUM PEARL


BAL **STEEL BALUSTRADE**
DULUX ELECTRO ZEUS ETERNITY TITANIUM PEARL

LV **PLANT ROOM LOUVRE WITH BUILT IN DOOR ACCESS**
DULUX ELECTRO ZEUS ETERNITY TITANIUM PEARL

LTS **3D SIGNAGE INTEGRATED INTO BUILDING FACADE**
see drawing DA5106


LTB **3D VERTICAL BLADE SIGNAGE**
see drawing DA5106

Revisions No. Date Description Ver App'd	Key	Client	Architect	Project	Drawing Title	Scale	Drawing No.	Issue
01 10.01.2019 DA Issue SO BM		The Trust Company Australia (Limited) ATF WH Gibbons Trust	AJ+C ALLEN JACK+COTTIER 79 Myrtle Street Chippendale NSW 2008 AUSTRALIA ph +61 2 9311 8222 fx +61 2 9311 8200 ABN 53 003 782 250	WEE HUR STUDENT HOUSING 13-23 Gibbons Street, Redfern	Material Board		DA3003	01
					Sheet Status NOT FOR CONSTRUCTION			

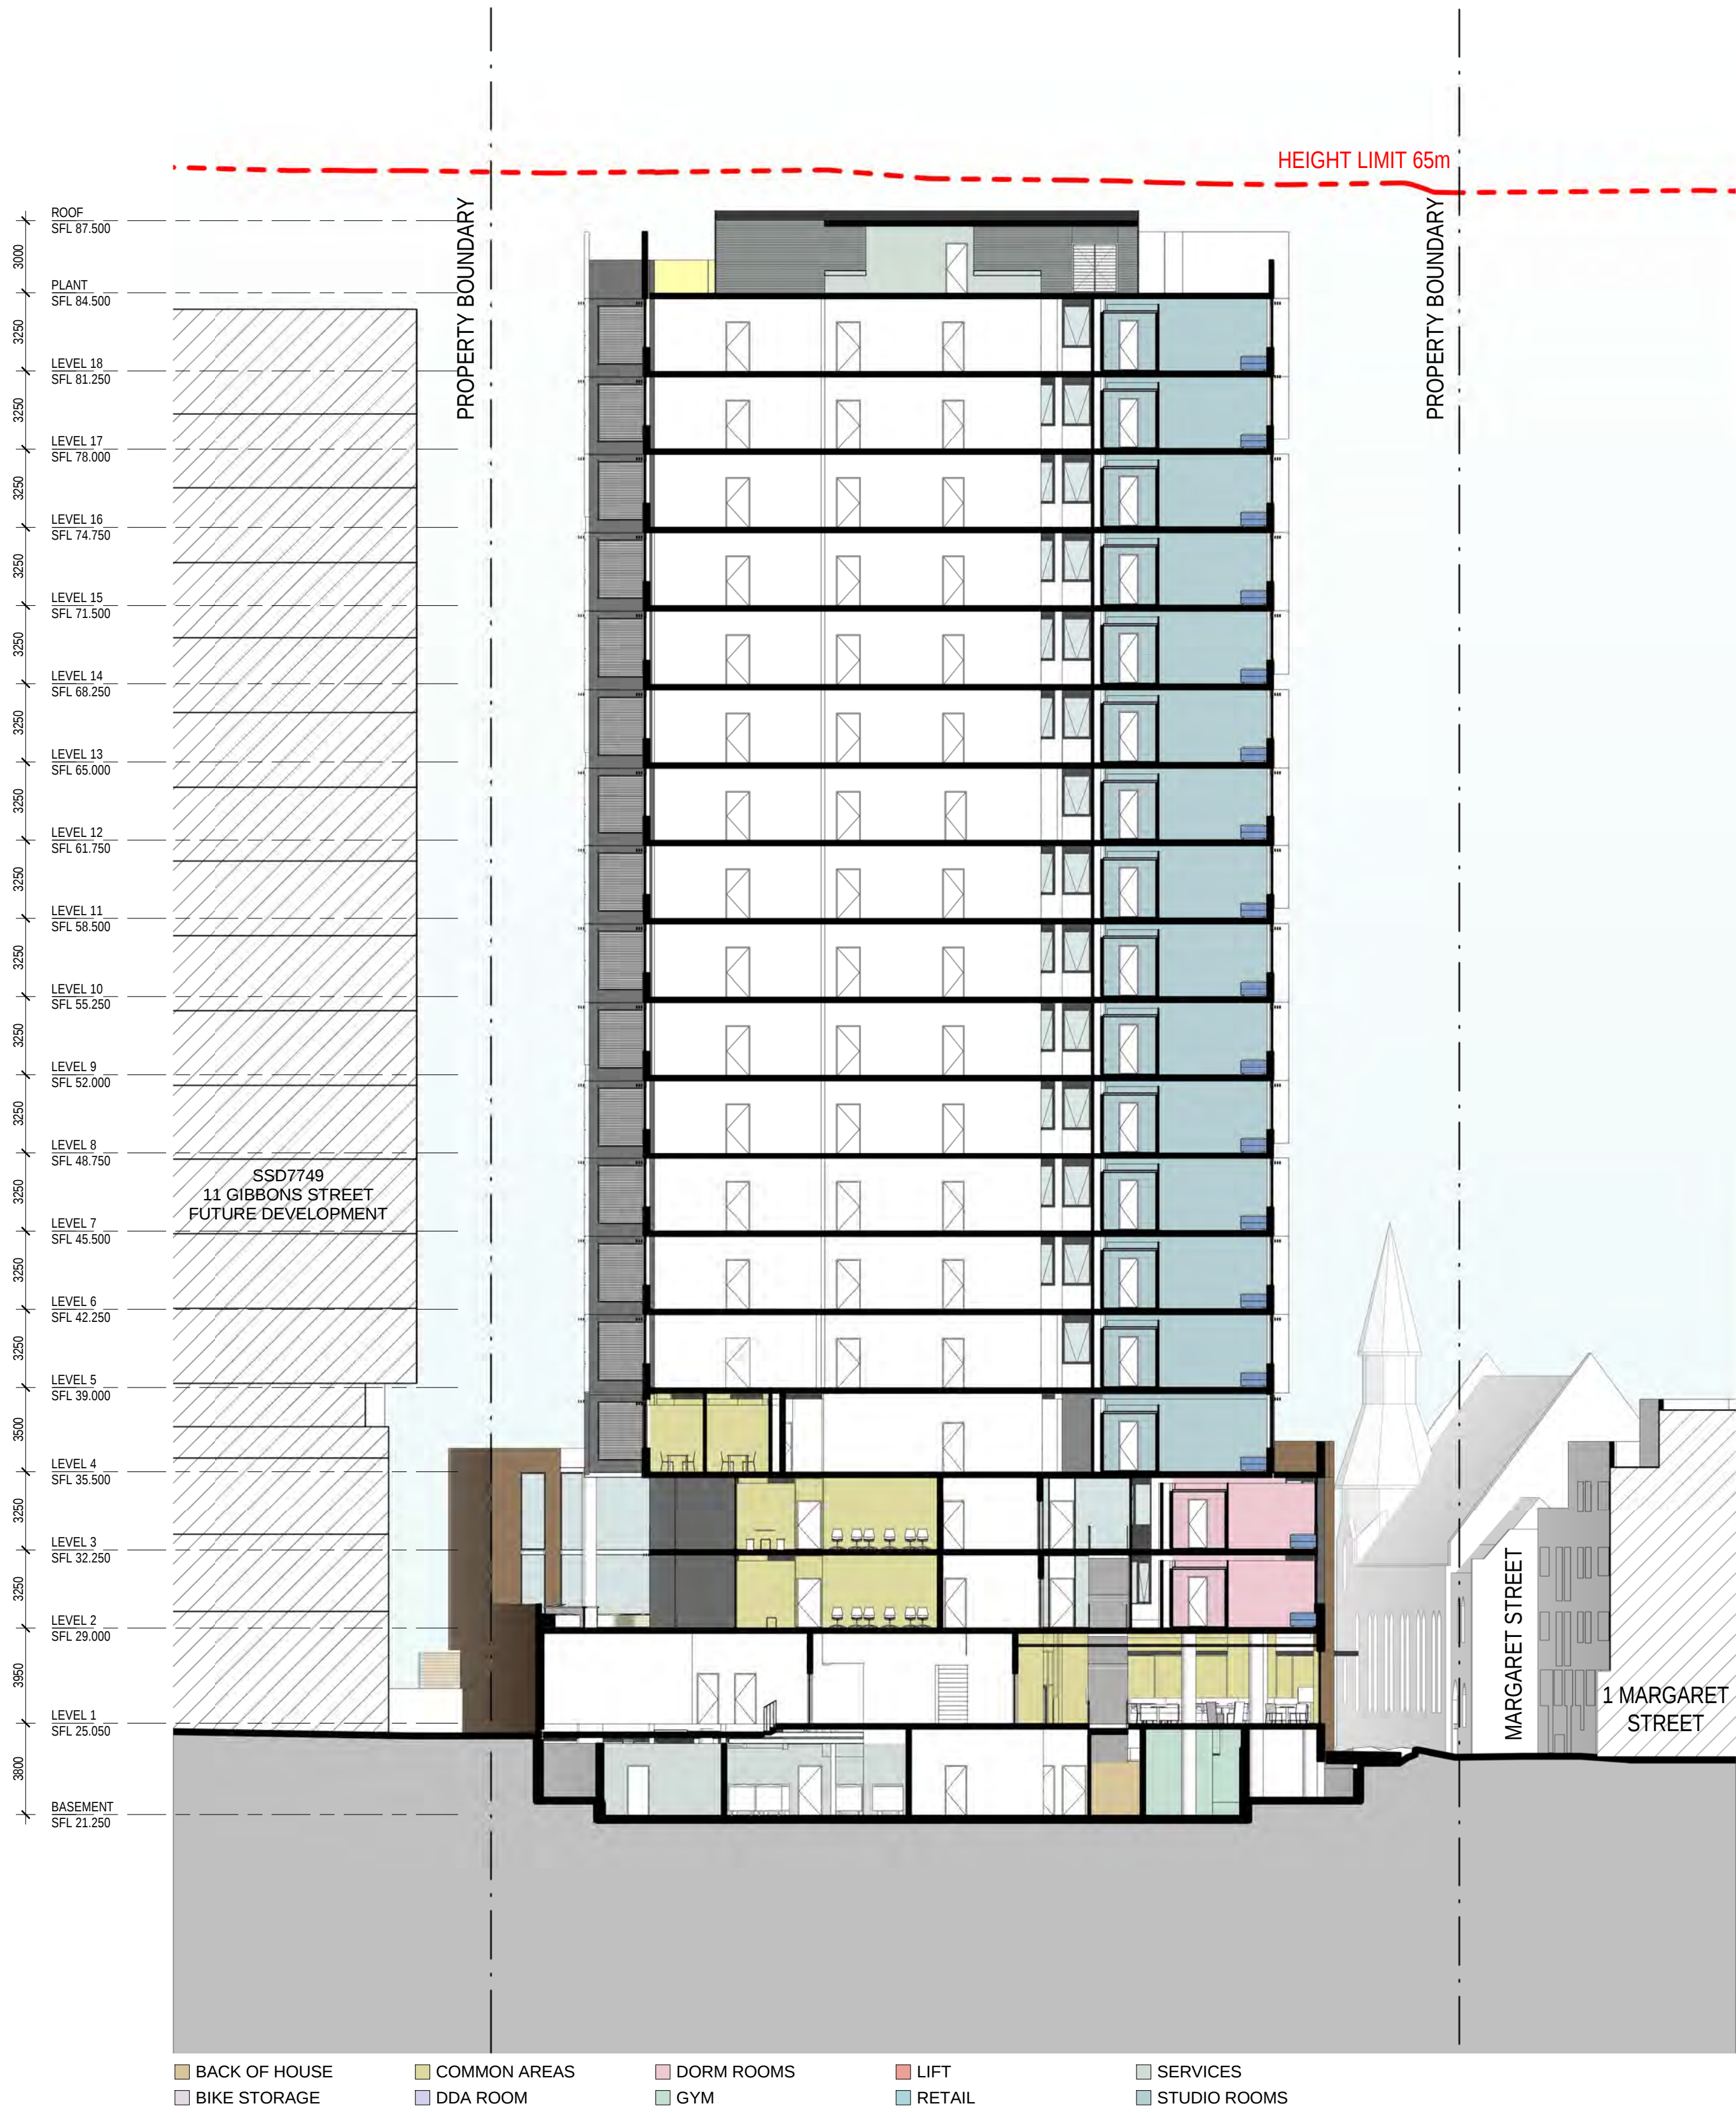

2 Section N-S

1:200

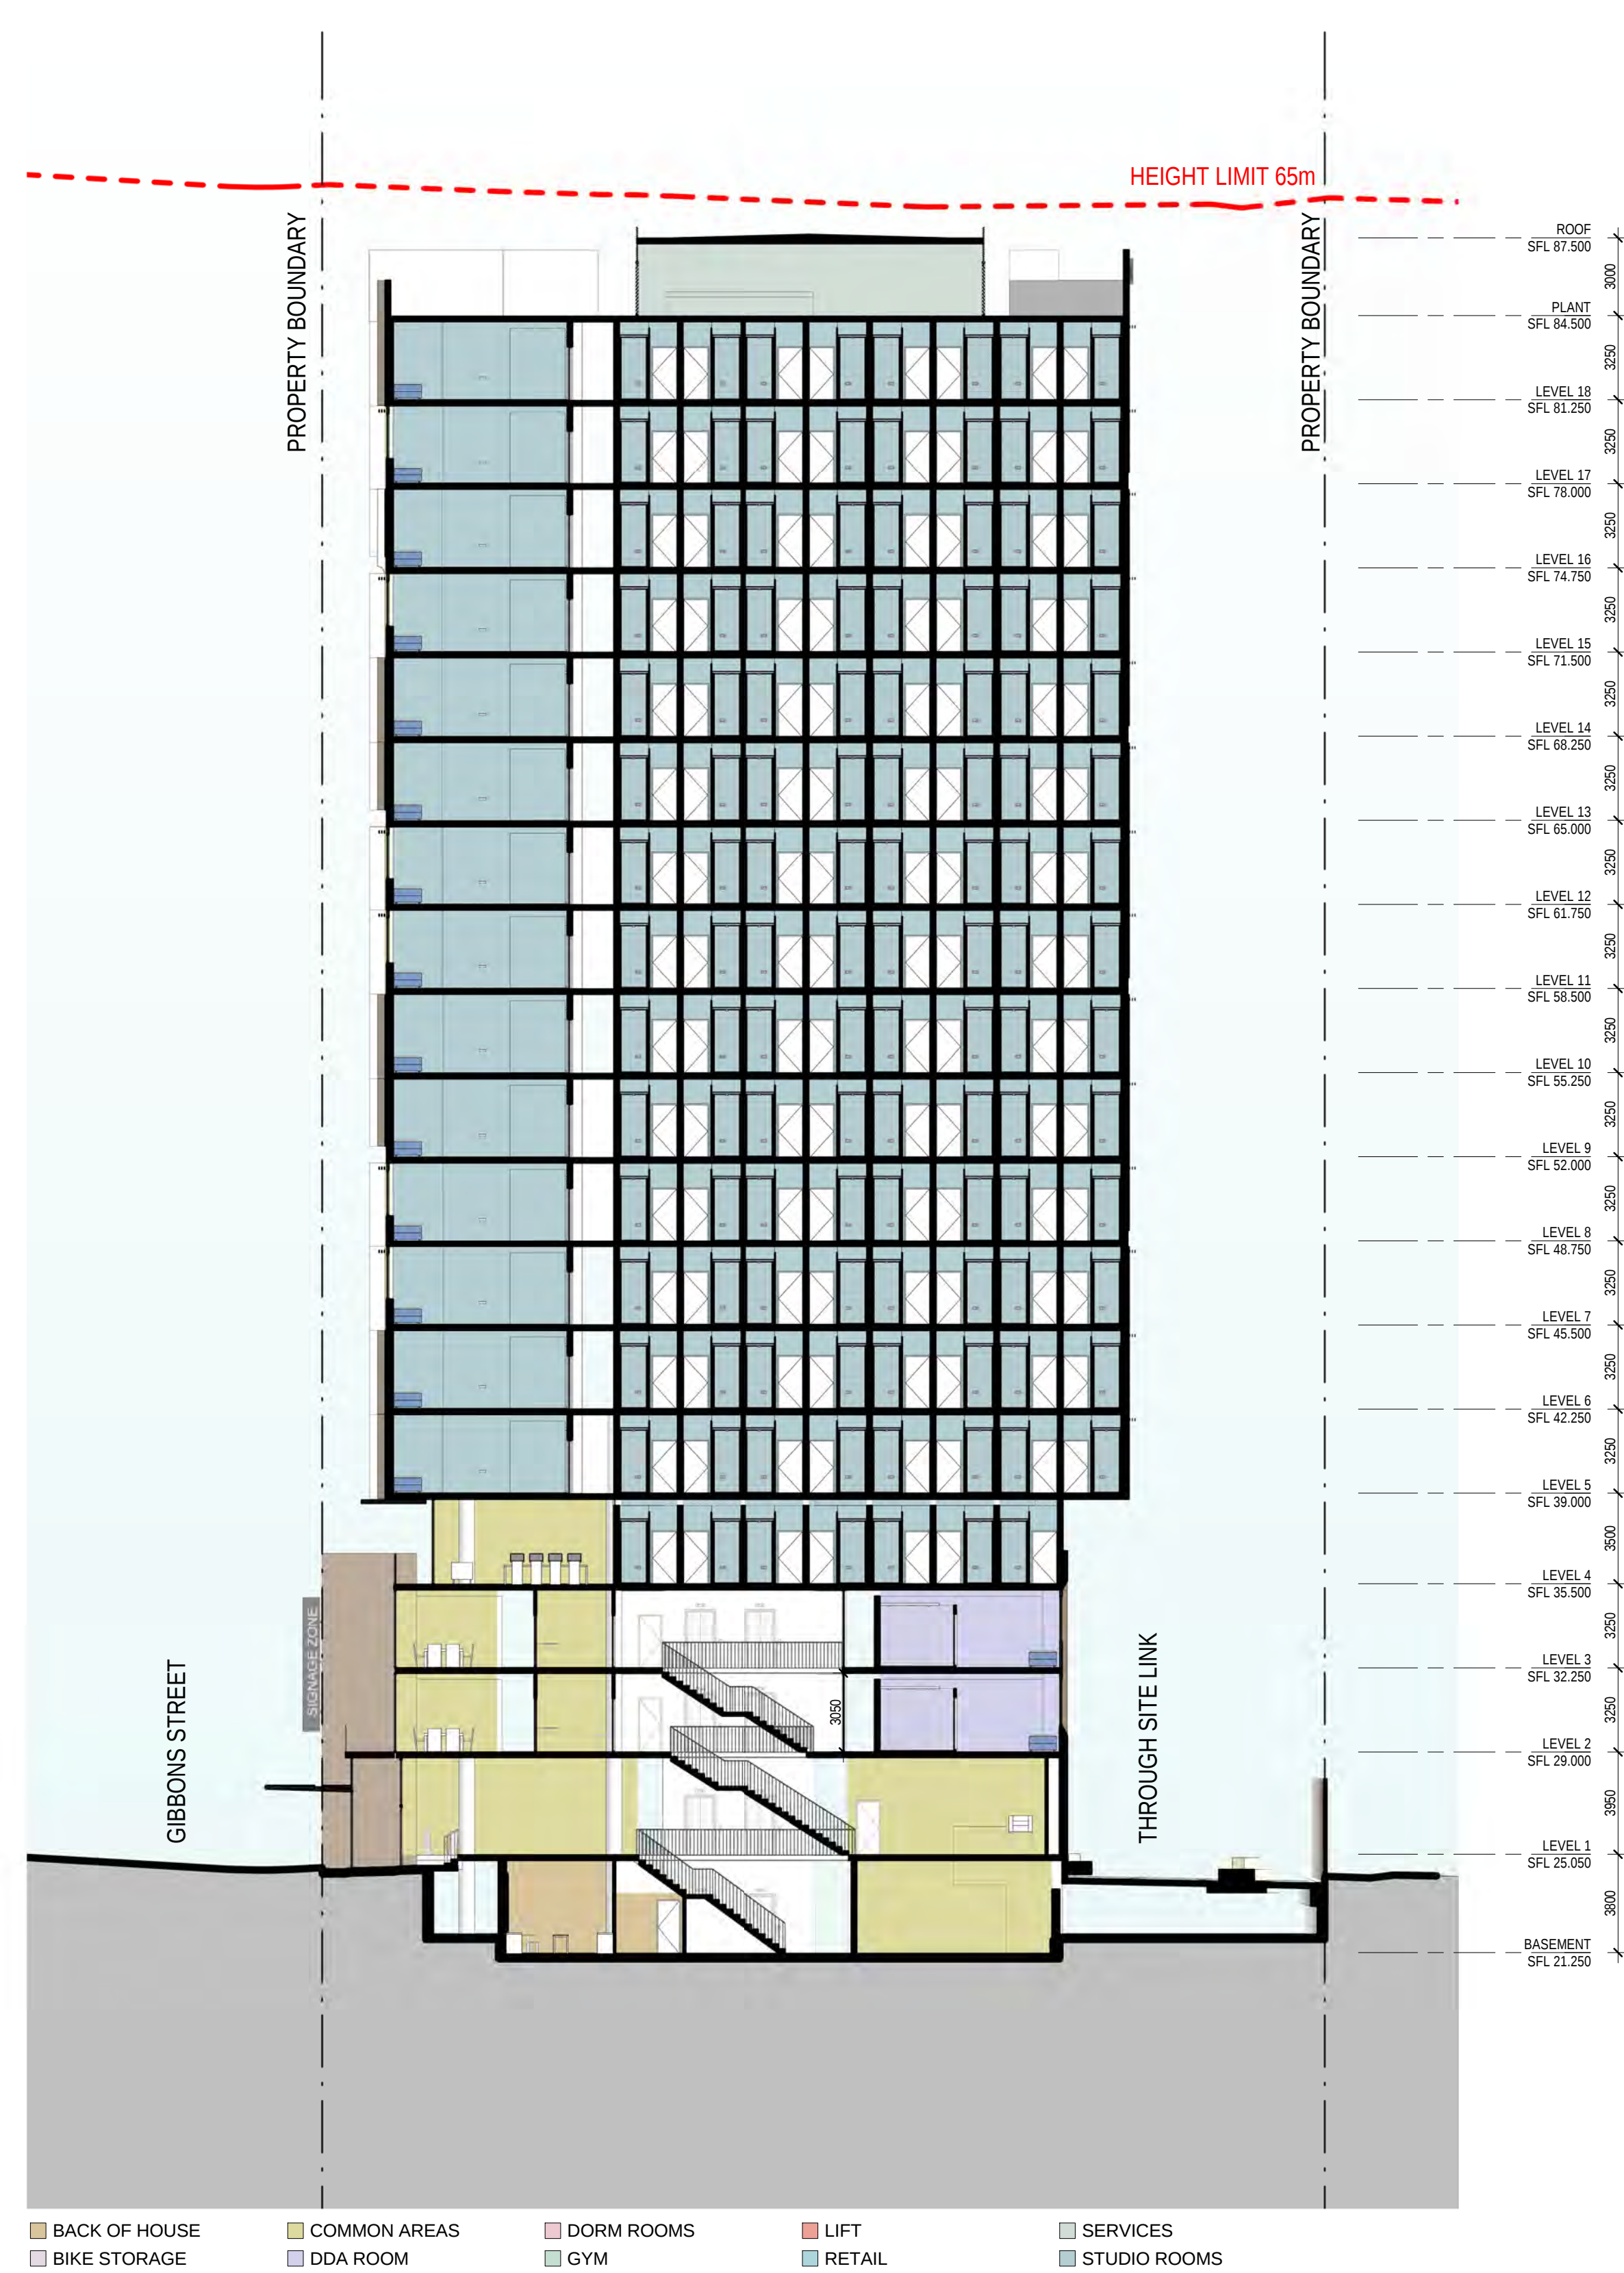

1 Section E-W

1:200

	Revisions <table><tr><th>No.</th><th>Date</th><th>Description</th></tr><tr><td>01</td><td>10.01.2019</td><td>DA Issue</td></tr></table>	No.	Date	Description	01	10.01.2019	DA Issue	Ver SO App'd BM	Key	Client The Trust Company Australia (Limited) ATF WH Gibbons Trust	Architect AJ+C ALLEN JACK+COTTIER 79 Myrtle Street Chippendale NSW 2008 AUSTRALIA ph +61 2 9311 8222 fx +61 2 9311 8200 ABN 53 003 782 250	Project WEE HUR STUDENT HOUSING 13-23 Gibbons Street, Redfern Proj. No. 18029	Drawing Title Sections Sheet Status NOT FOR CONSTRUCTION	Scale 1 : 200 @A1 Drawing No. DA3104 01 Issue 0 2 4 8 16 m
No.	Date	Description												
01	10.01.2019	DA Issue												