


01 Section
A351 Roof Connection

ISSUE		DATE	REVISION
0mm		50mm	100mm
DO NOT SCALE FROM DRAWING. USE FIGURED DIMENSIONS ONLY. CHECK ALL DIMENSIONS ON SITE BEFORE MANUFACTURE OR CONSTRUCTION.			
PROJECT	Ss Peter & Paul Primary School		PROJECT # 2639
CLIENT	Assyrian Schools Ltd		DWG #
DWG	Roof Connection		A351
CLIENT REF & CONTACT	DATE	Feb 2019	DRAWN NZ
Cecil Park	SCALE	Varies	CHD MAM


PMDL ARCHITECTURE
INTERIORS
MASTERPLANNING

pmdl.com.au


PMDL ARCHITECTURE + DESIGN HK (LIMITED)
PMDL ARCHITECTURE + DESIGN PTY LTD ABN 56 062 981 537
NSW NOMINATED ARCHITECTS: ANDREW PENDER 5337 DAVID MORRIS 5665 PETER DODDRELL 5354

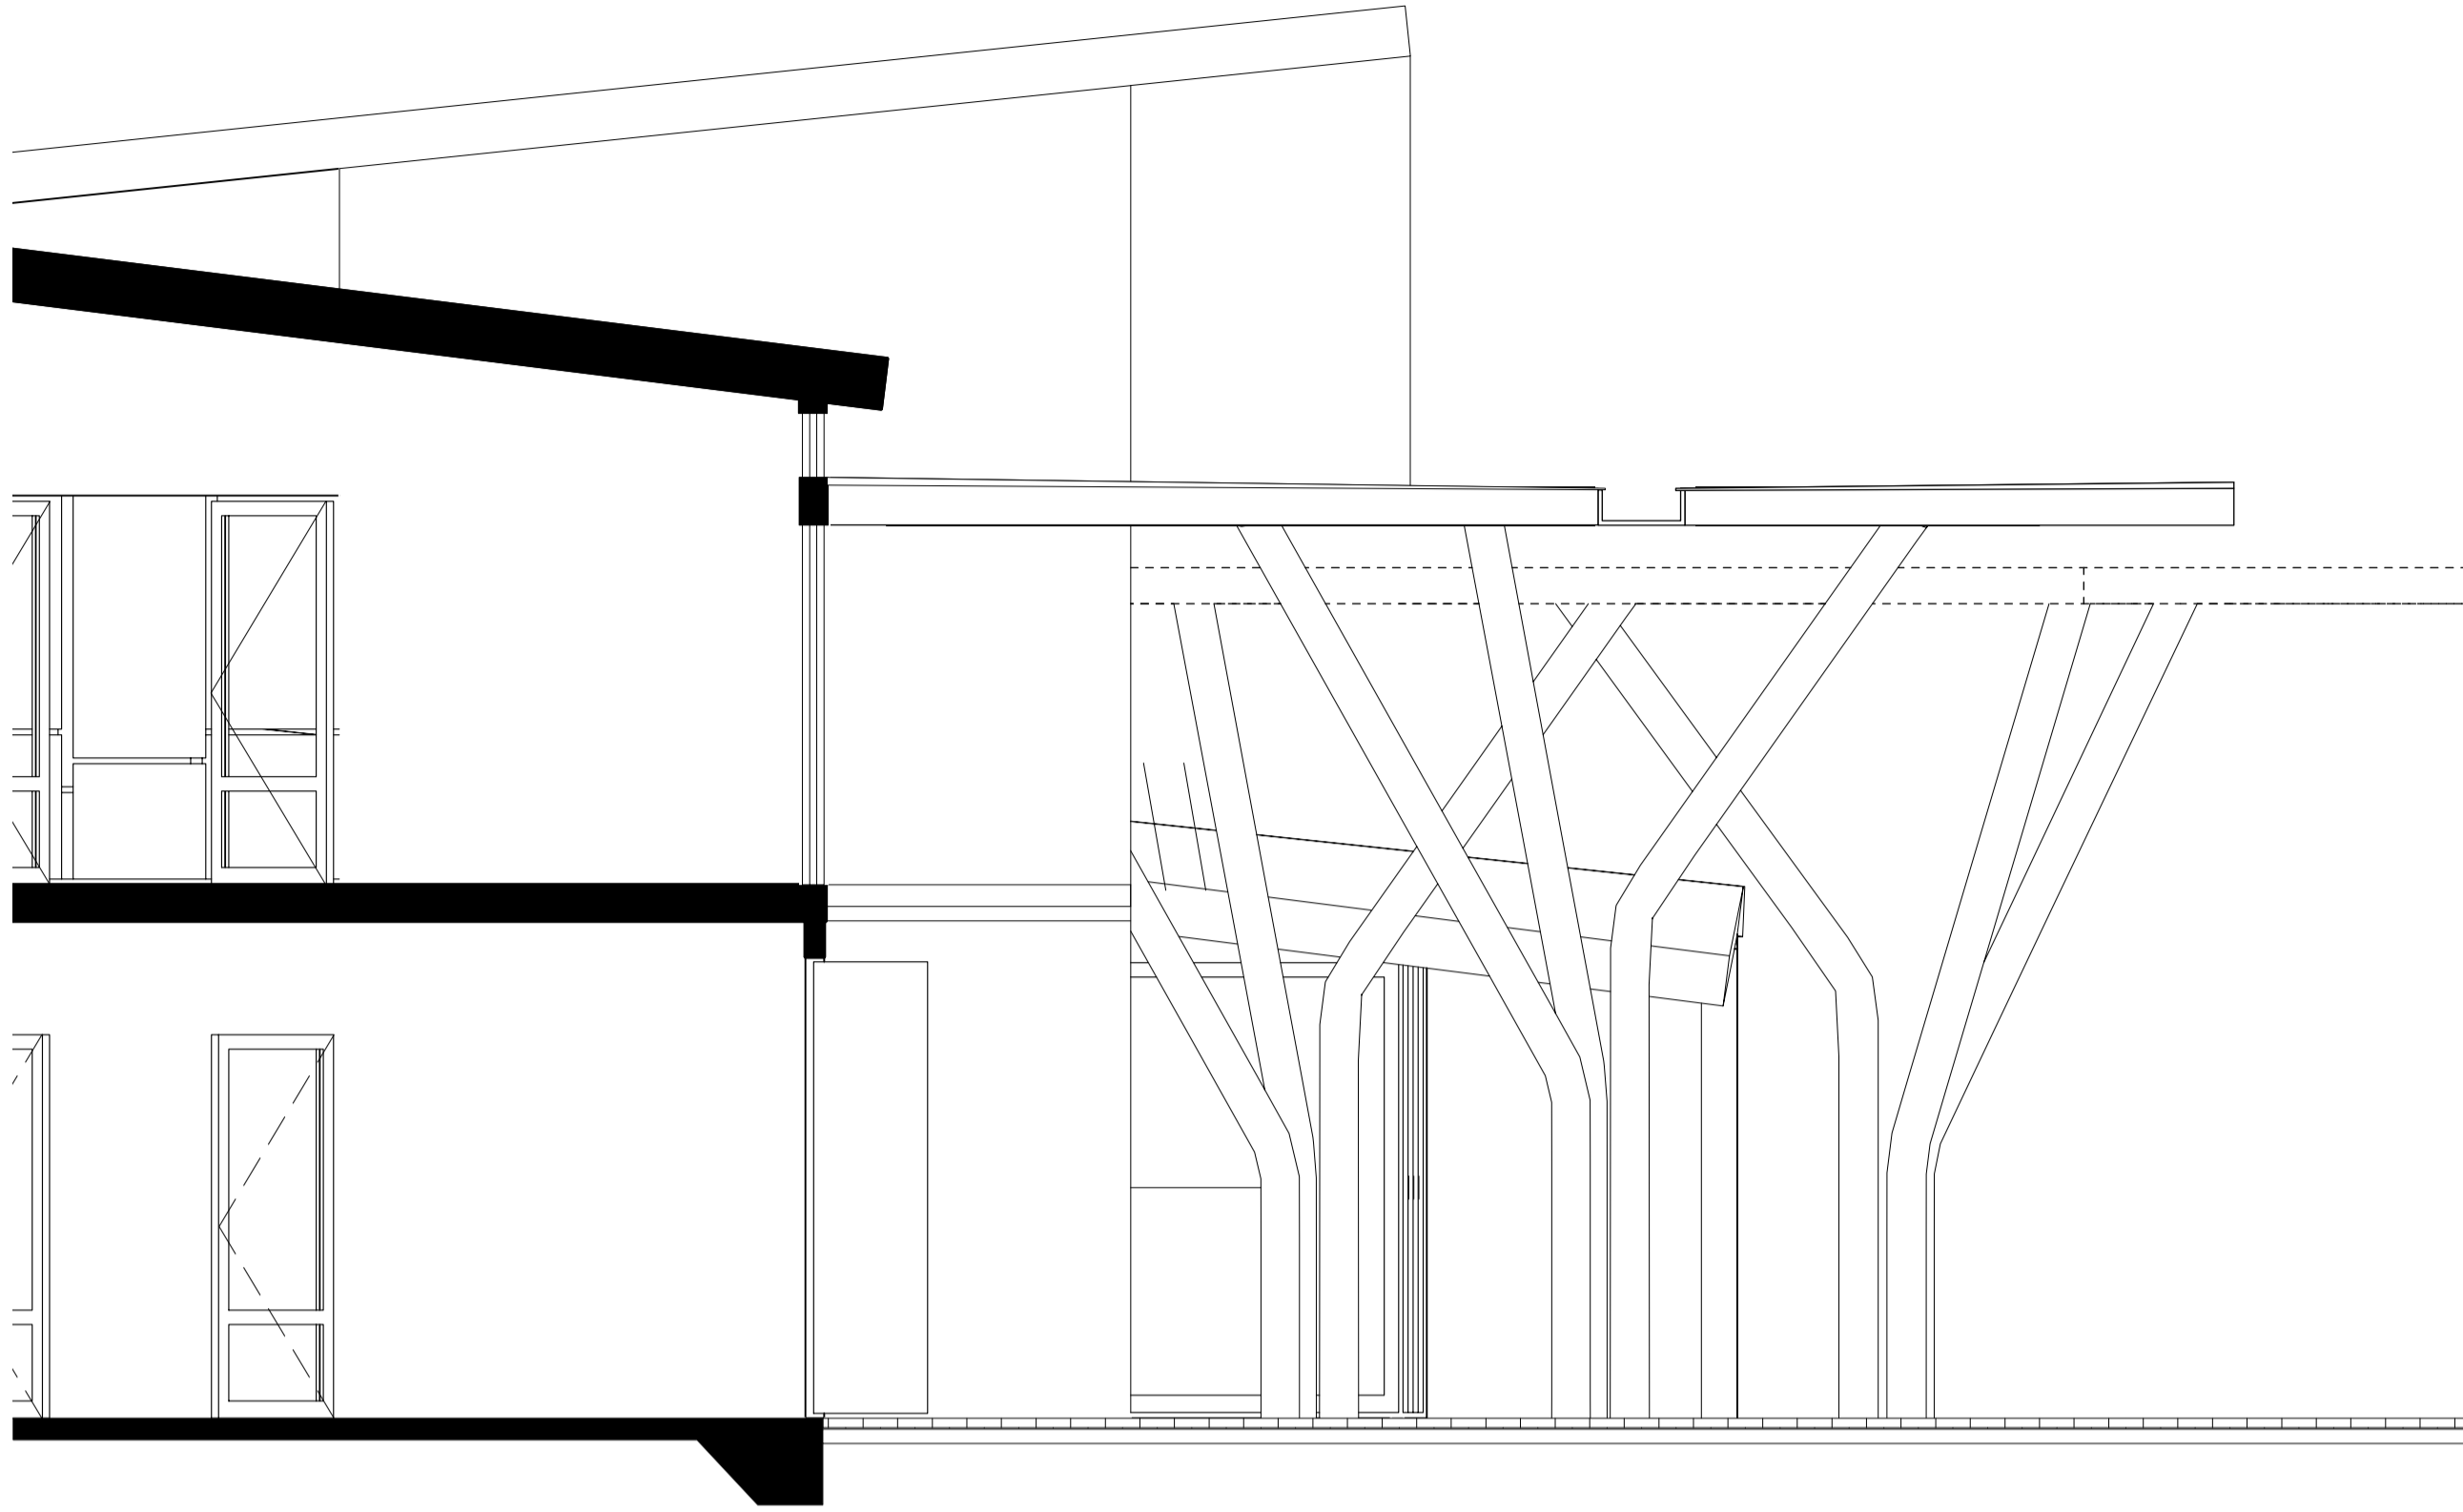

01 Section
A352 Roof Connection
Scale 1:50

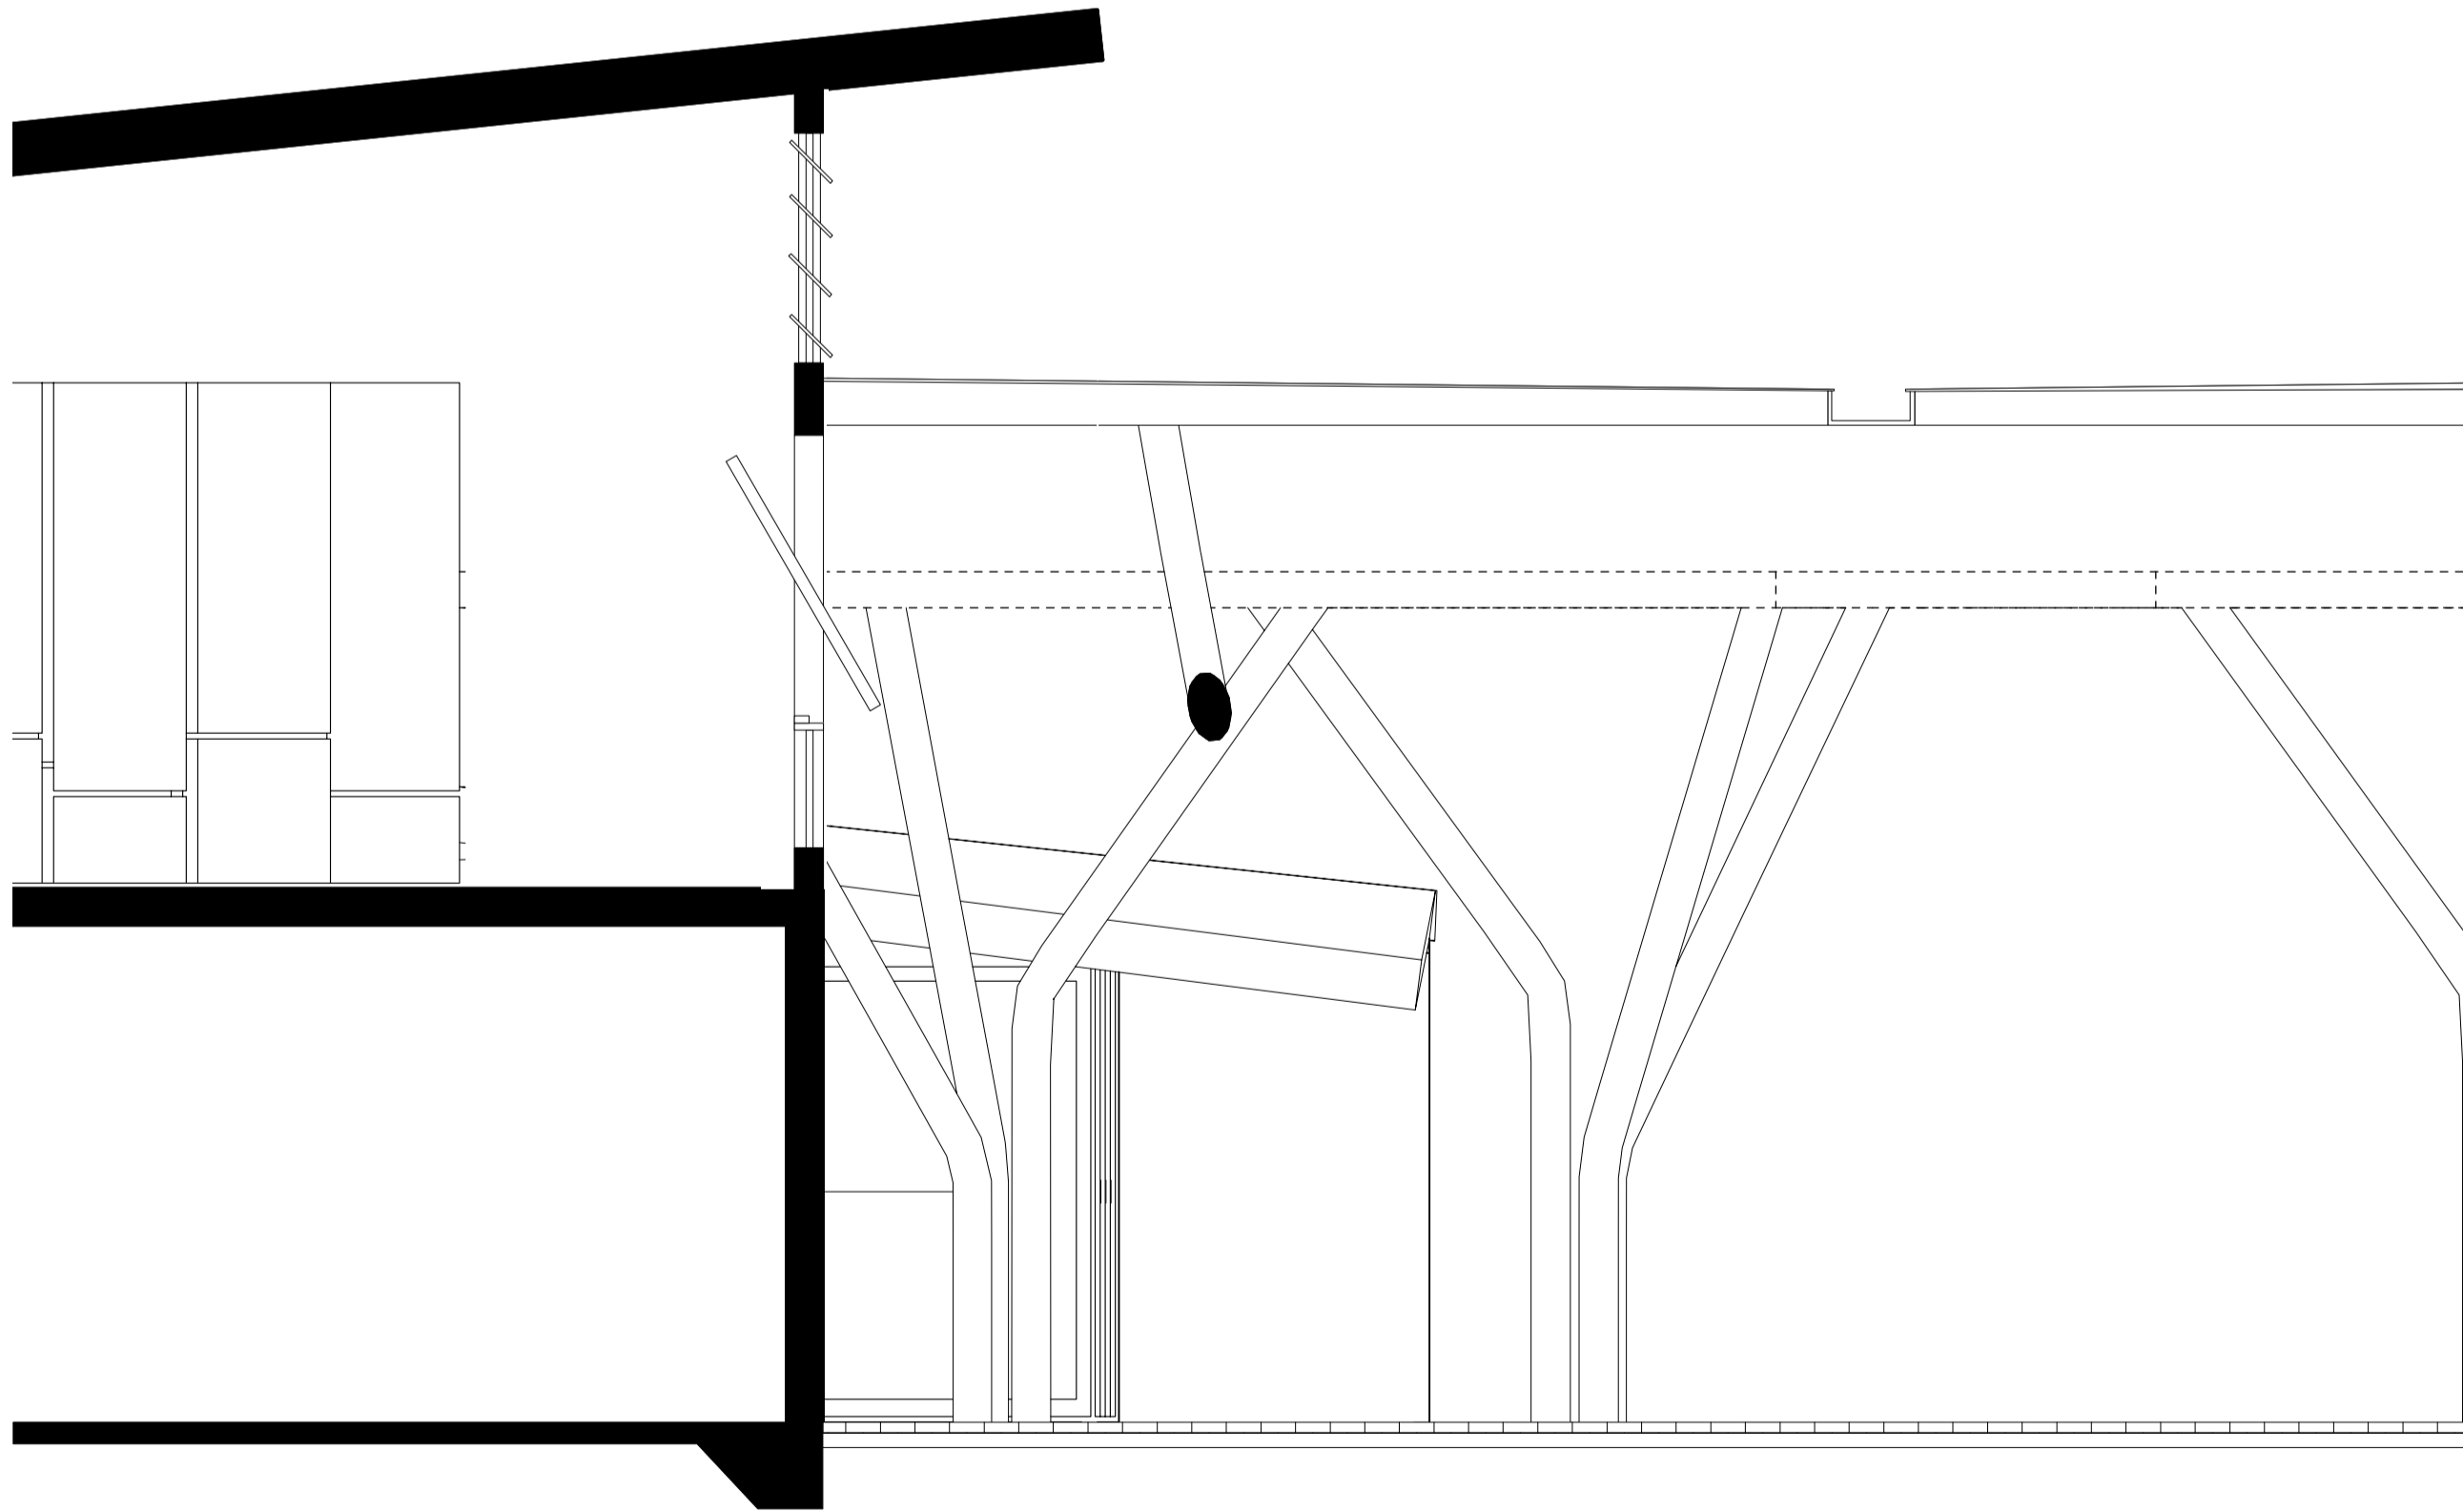


02 Section
A352 Roof Connection
Scale 1:50

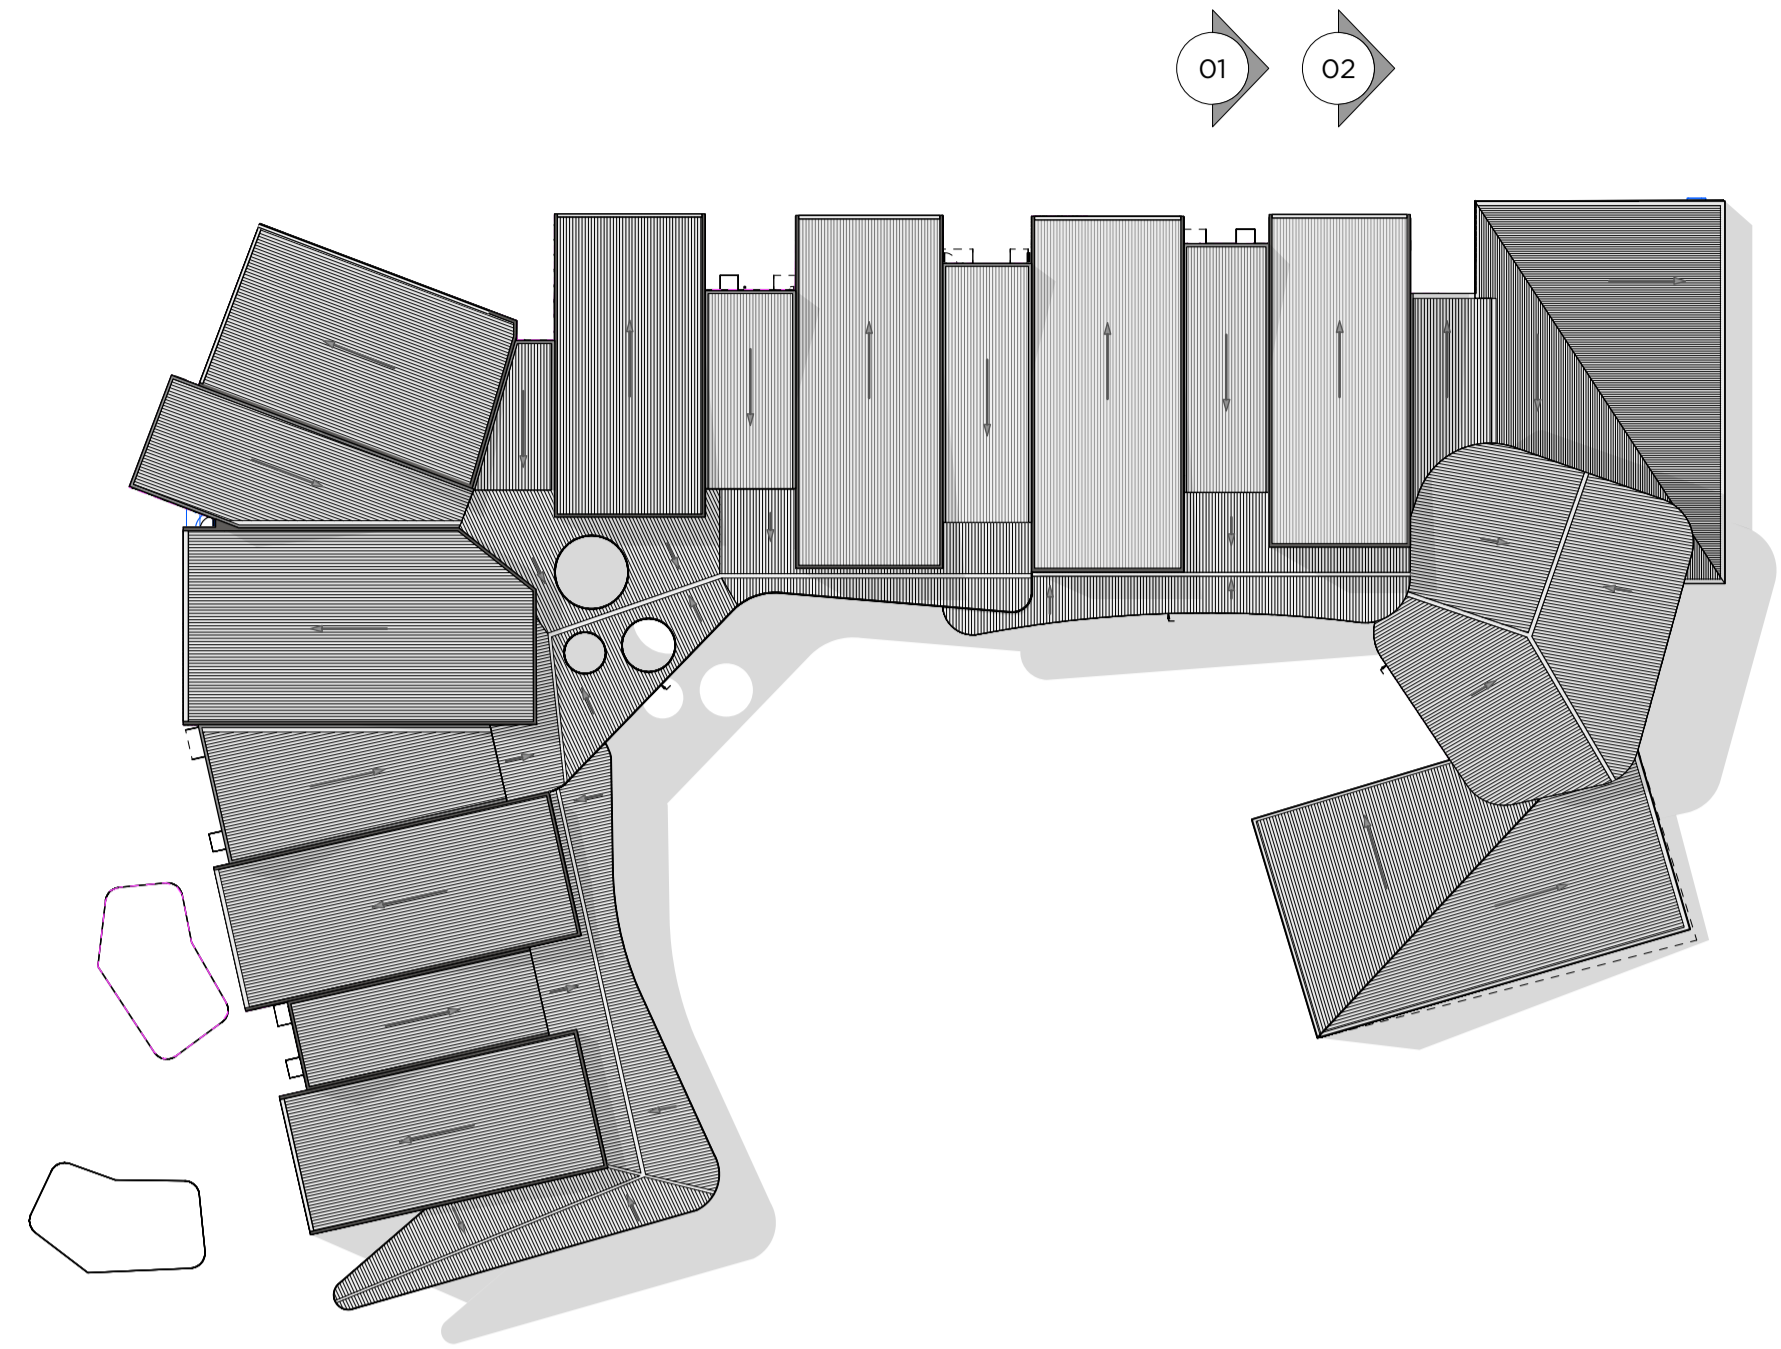


03 Plan
A352 Roof
Scale 1:500



01 Exterior View

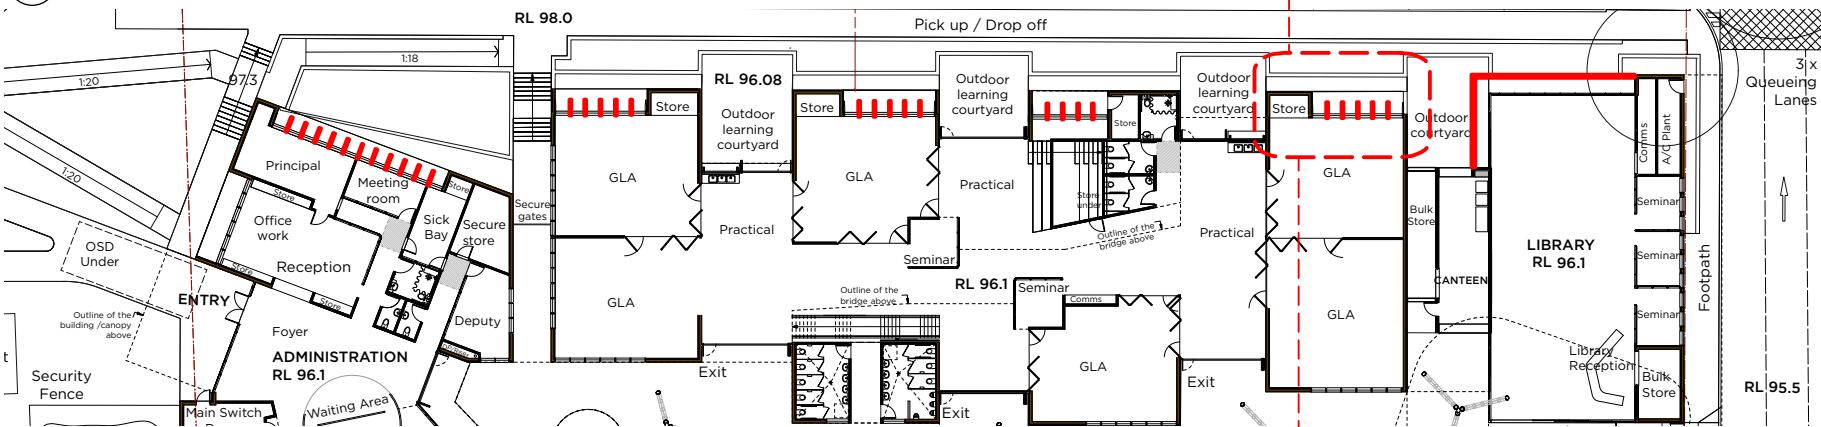


02 Plan
Scale: 1:250

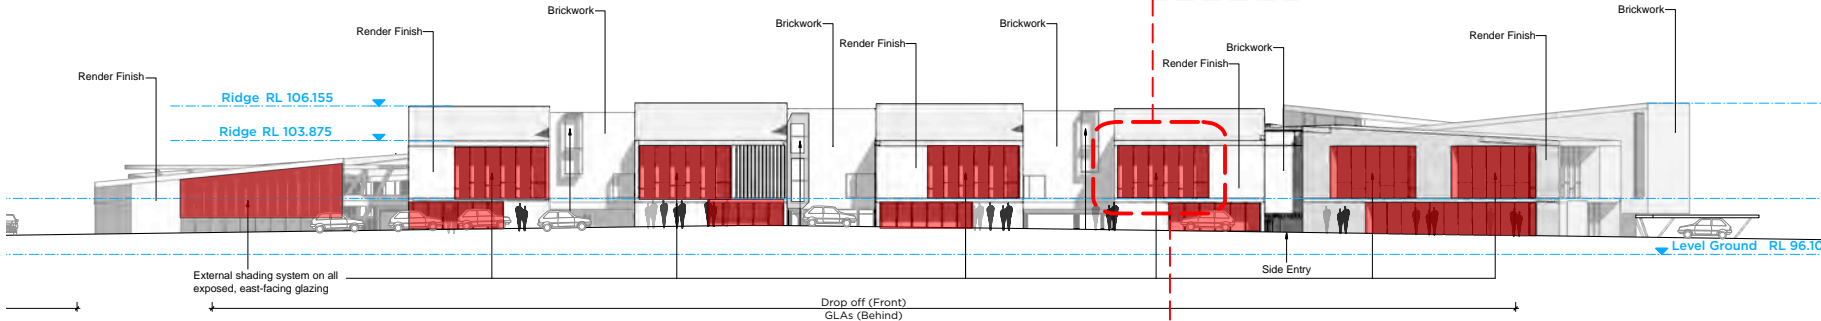


03 East Elevation
Scale: 1:250




04 South East View

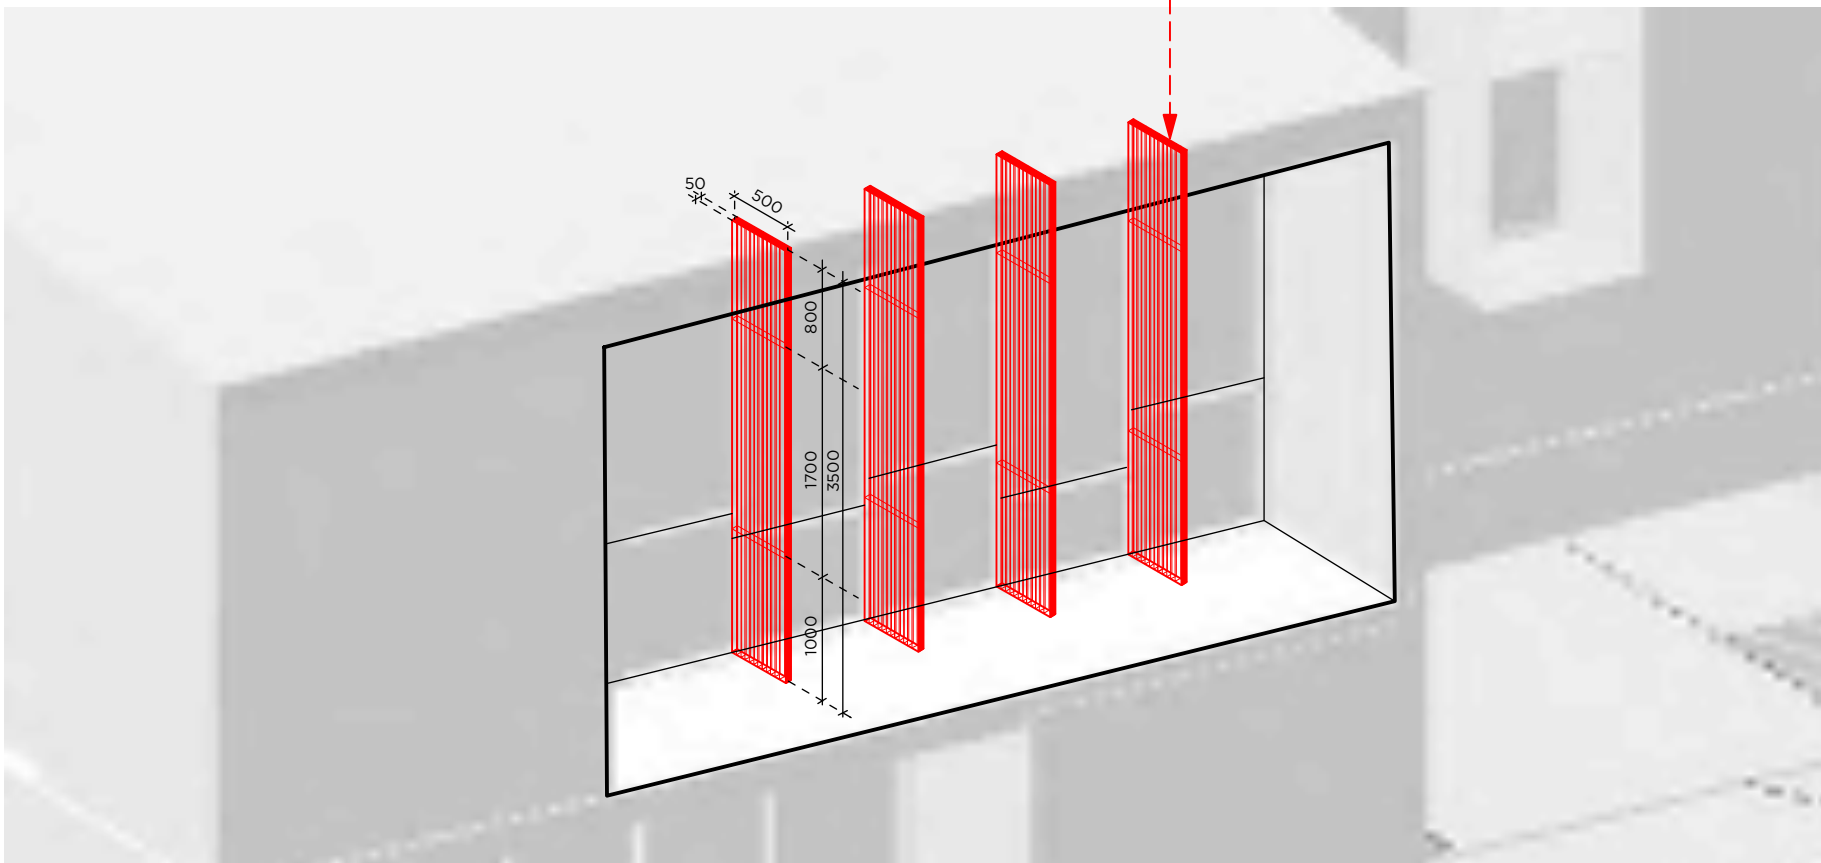


05 Screen Detail
Scale: 1:50

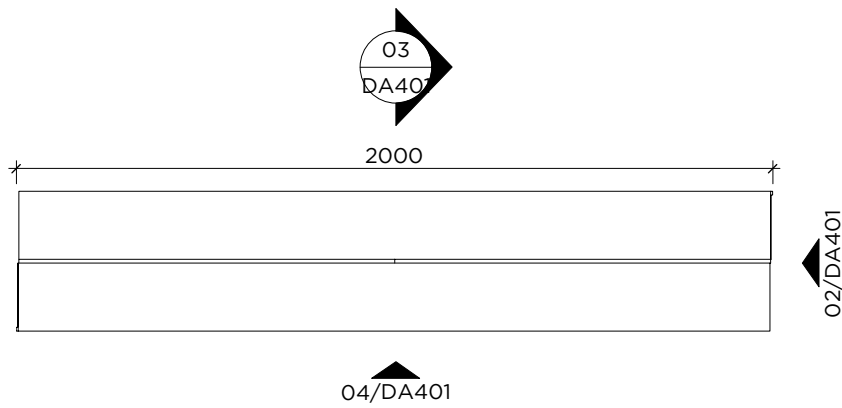


01 PLAN
DA401 Custom Steel Flashing
Scale 1 : 20

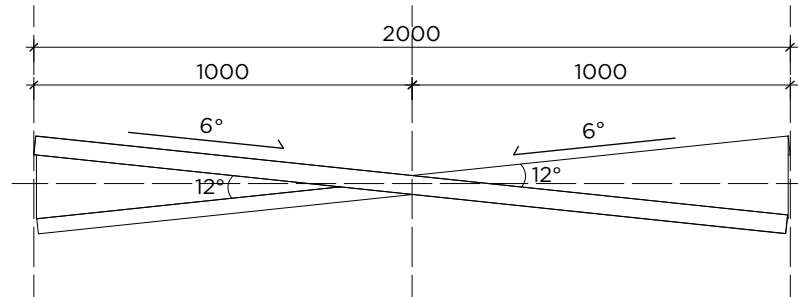


04 ELEVATION
DA401 Side
Scale 1 : 20

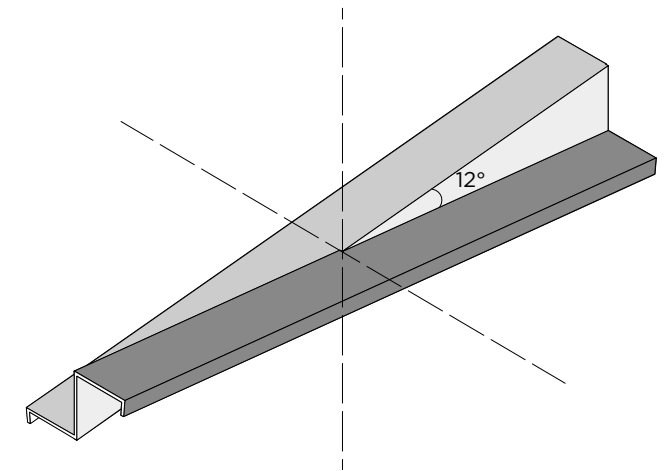

05 ISOMETRIC
DA401 Custom Steel Flashing
Scale 1 : 20

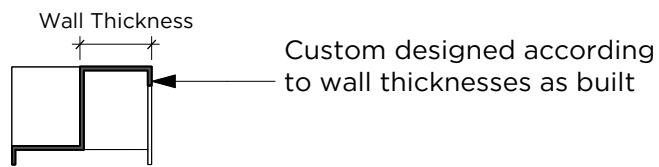

02 ELEVATION
DA401 Front
Scale 1 : 20

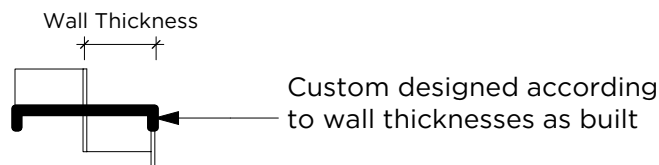

03 SECTION
DA401 Custom Steel Flashing
Scale 1 : 20

