



MASTER PLAN

- 1 STAFF COURT
- 2 ENTRY PLAZA & BREAKOUT
- 3 THERAPY GARDEN
- 4 CENTRAL COURTYARD
- 5 AMBULATORY WAITING COURTYARD
- 6 SENSORY COURT
- 7 HYDROSEEDED TURF
- 8 EXISTING TREES

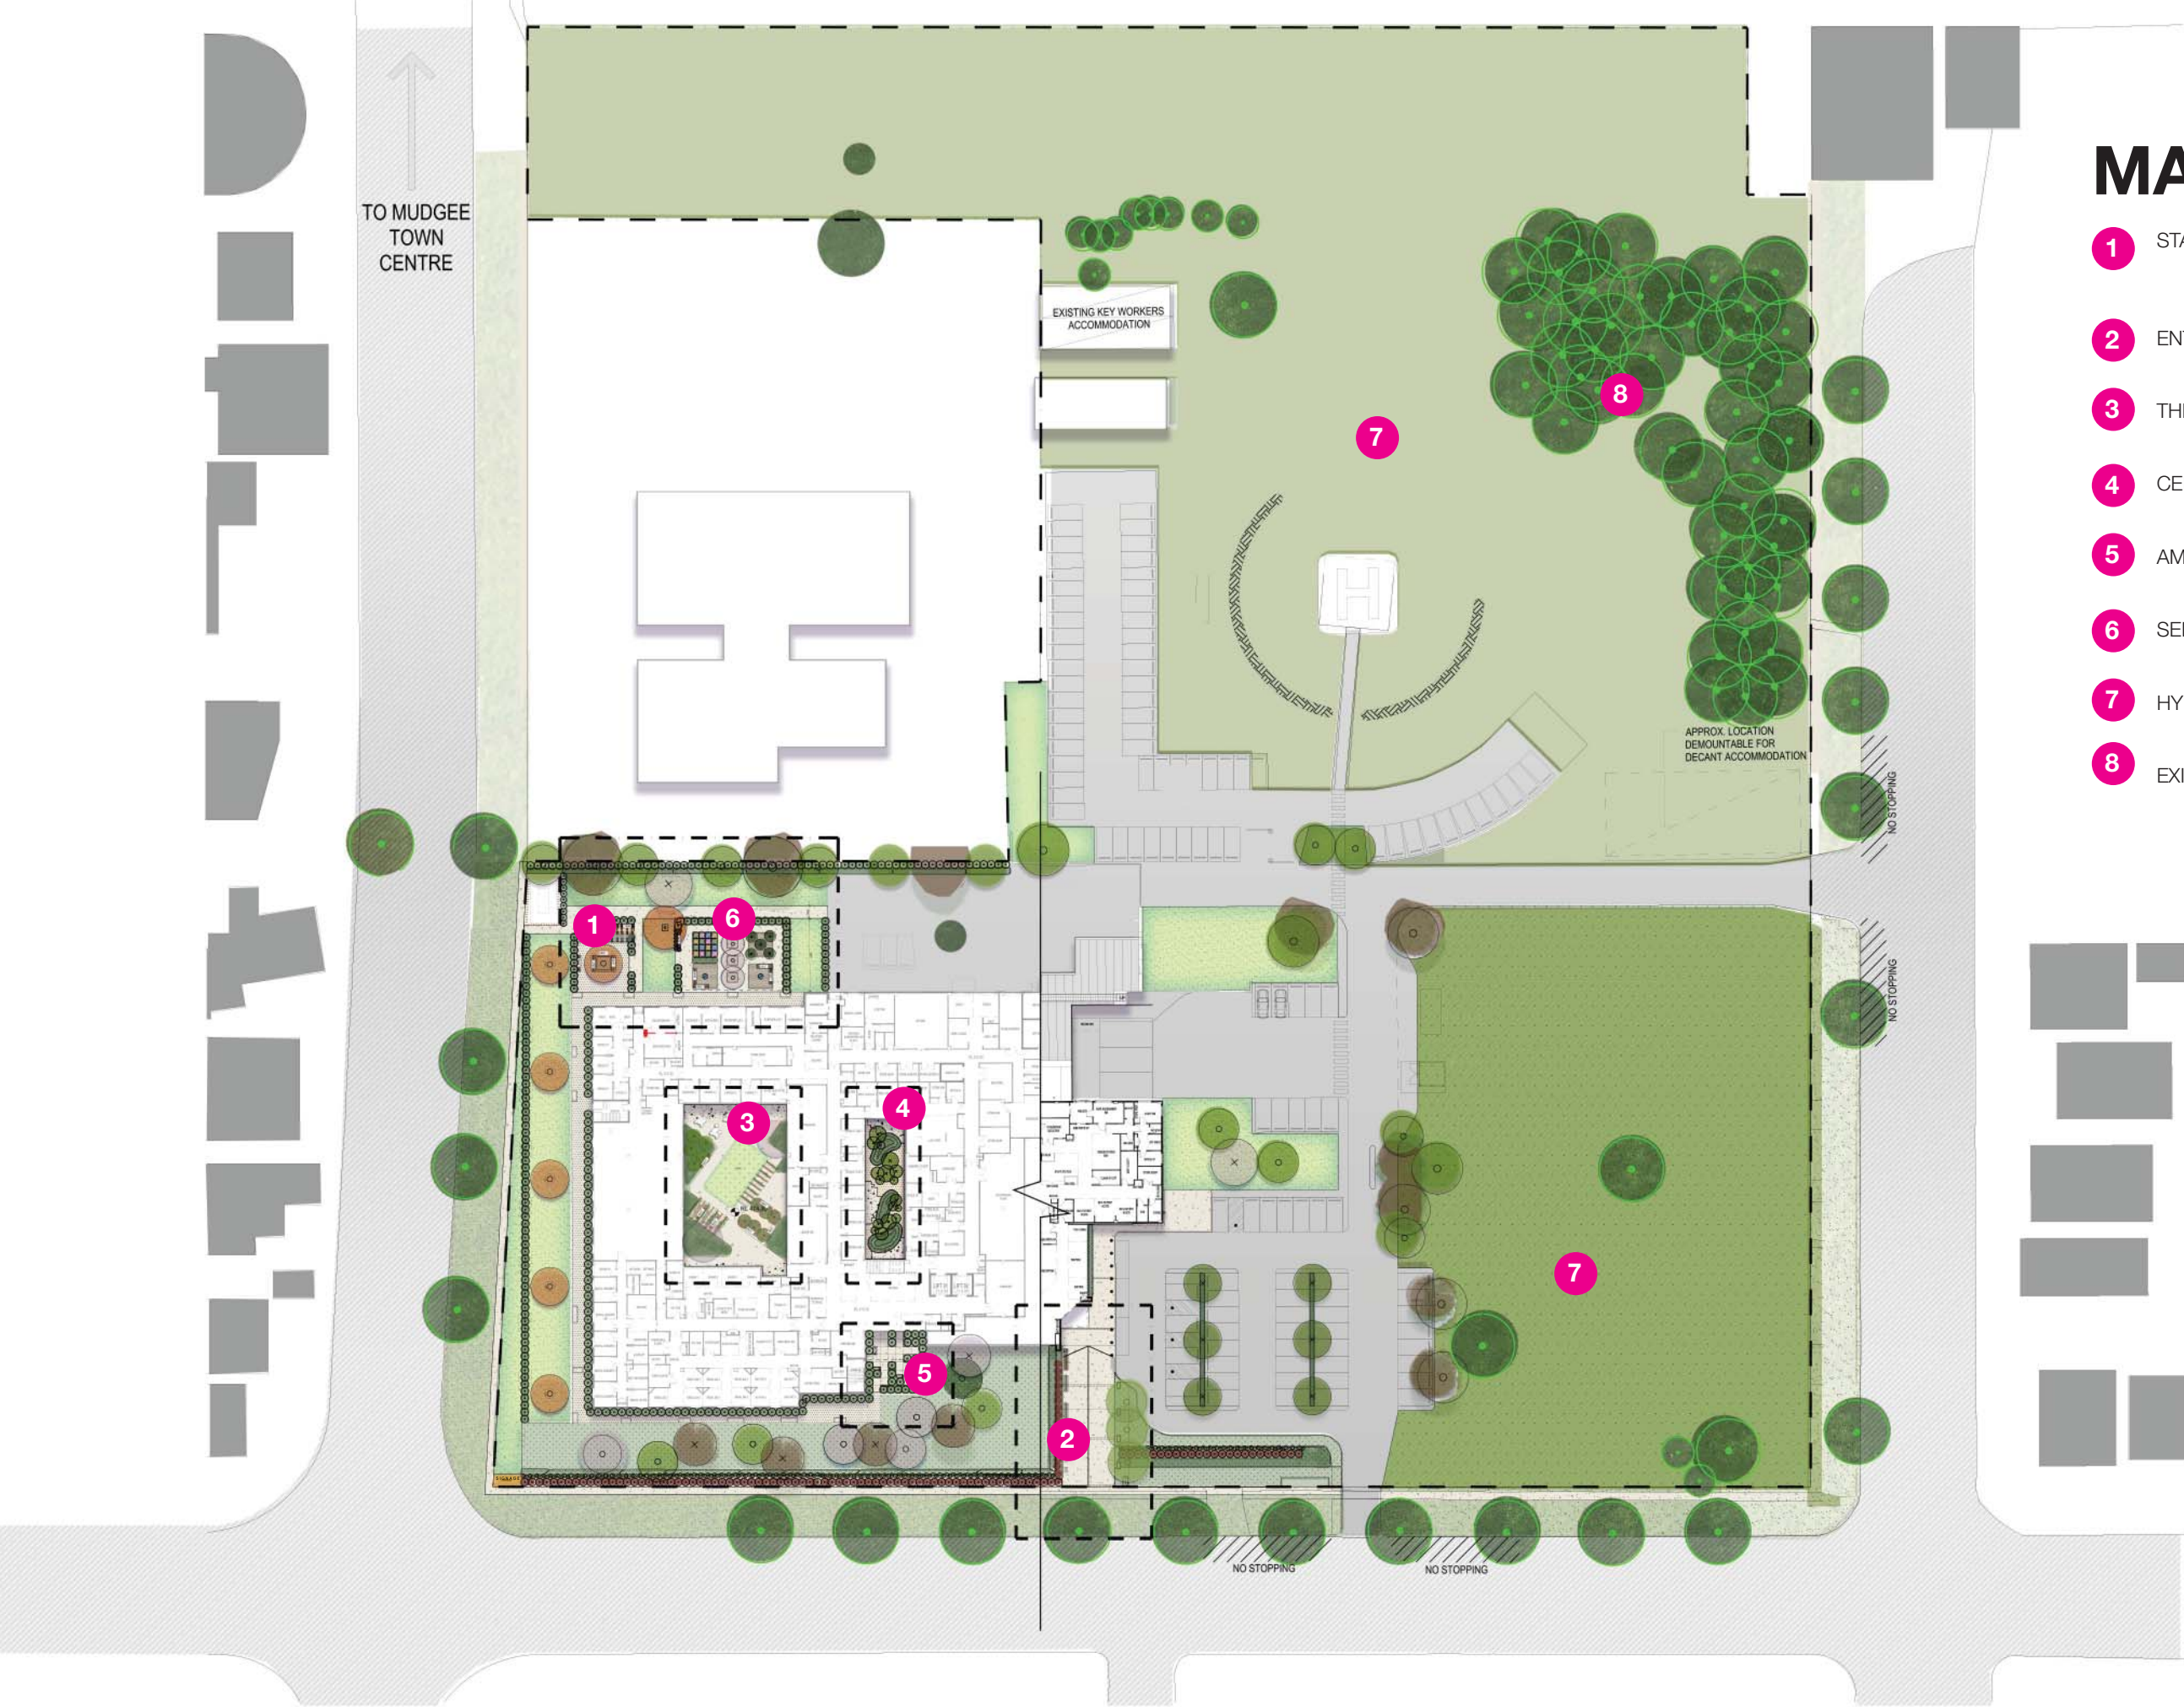

LEGEND



TRES TO BE REMOVED

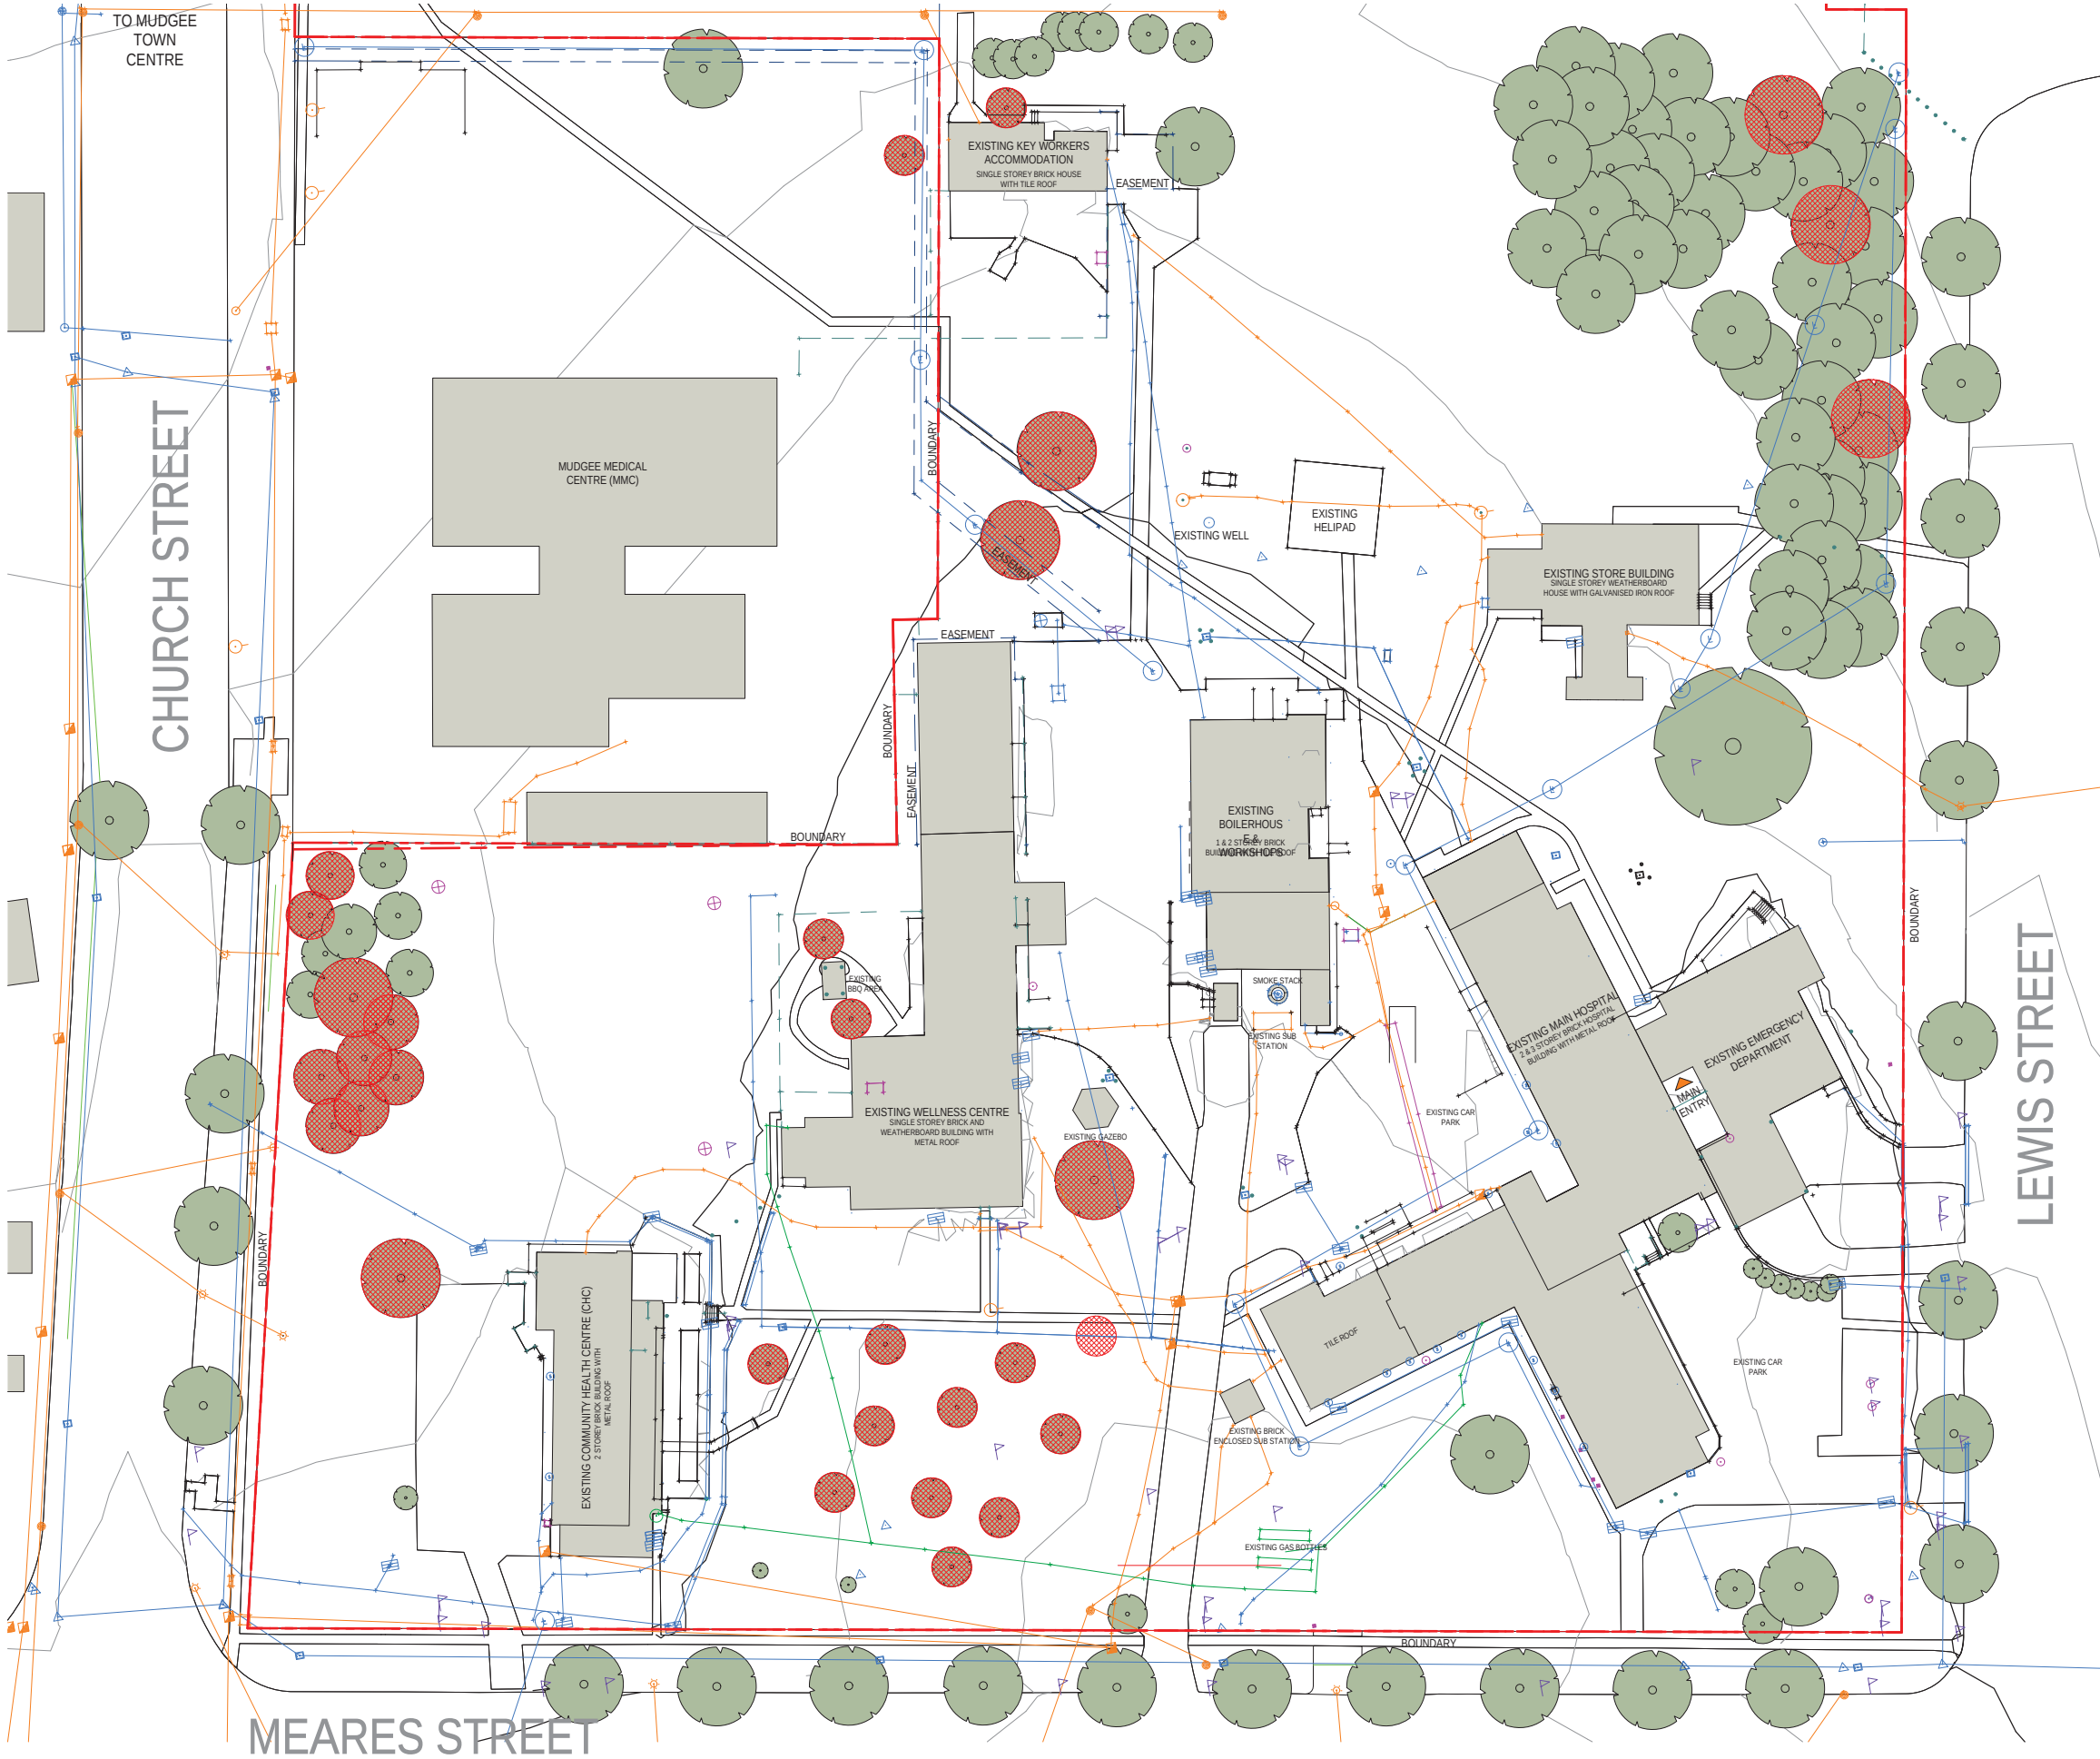

TREE REMOVAL SITE PLAN


PROJECT NAME: MUDGEE HOSPITAL RE-DEVELOPMENT - STATE SIGNIFICANT DEVELOPMENT APPLICATION (REV A)

DATE: 08/06/18

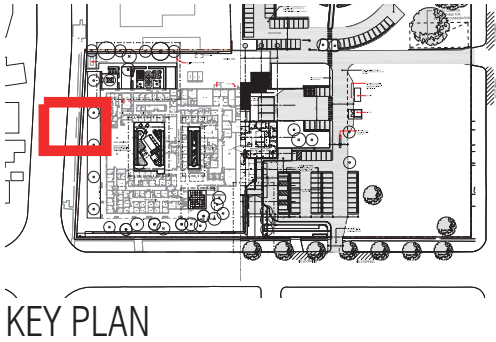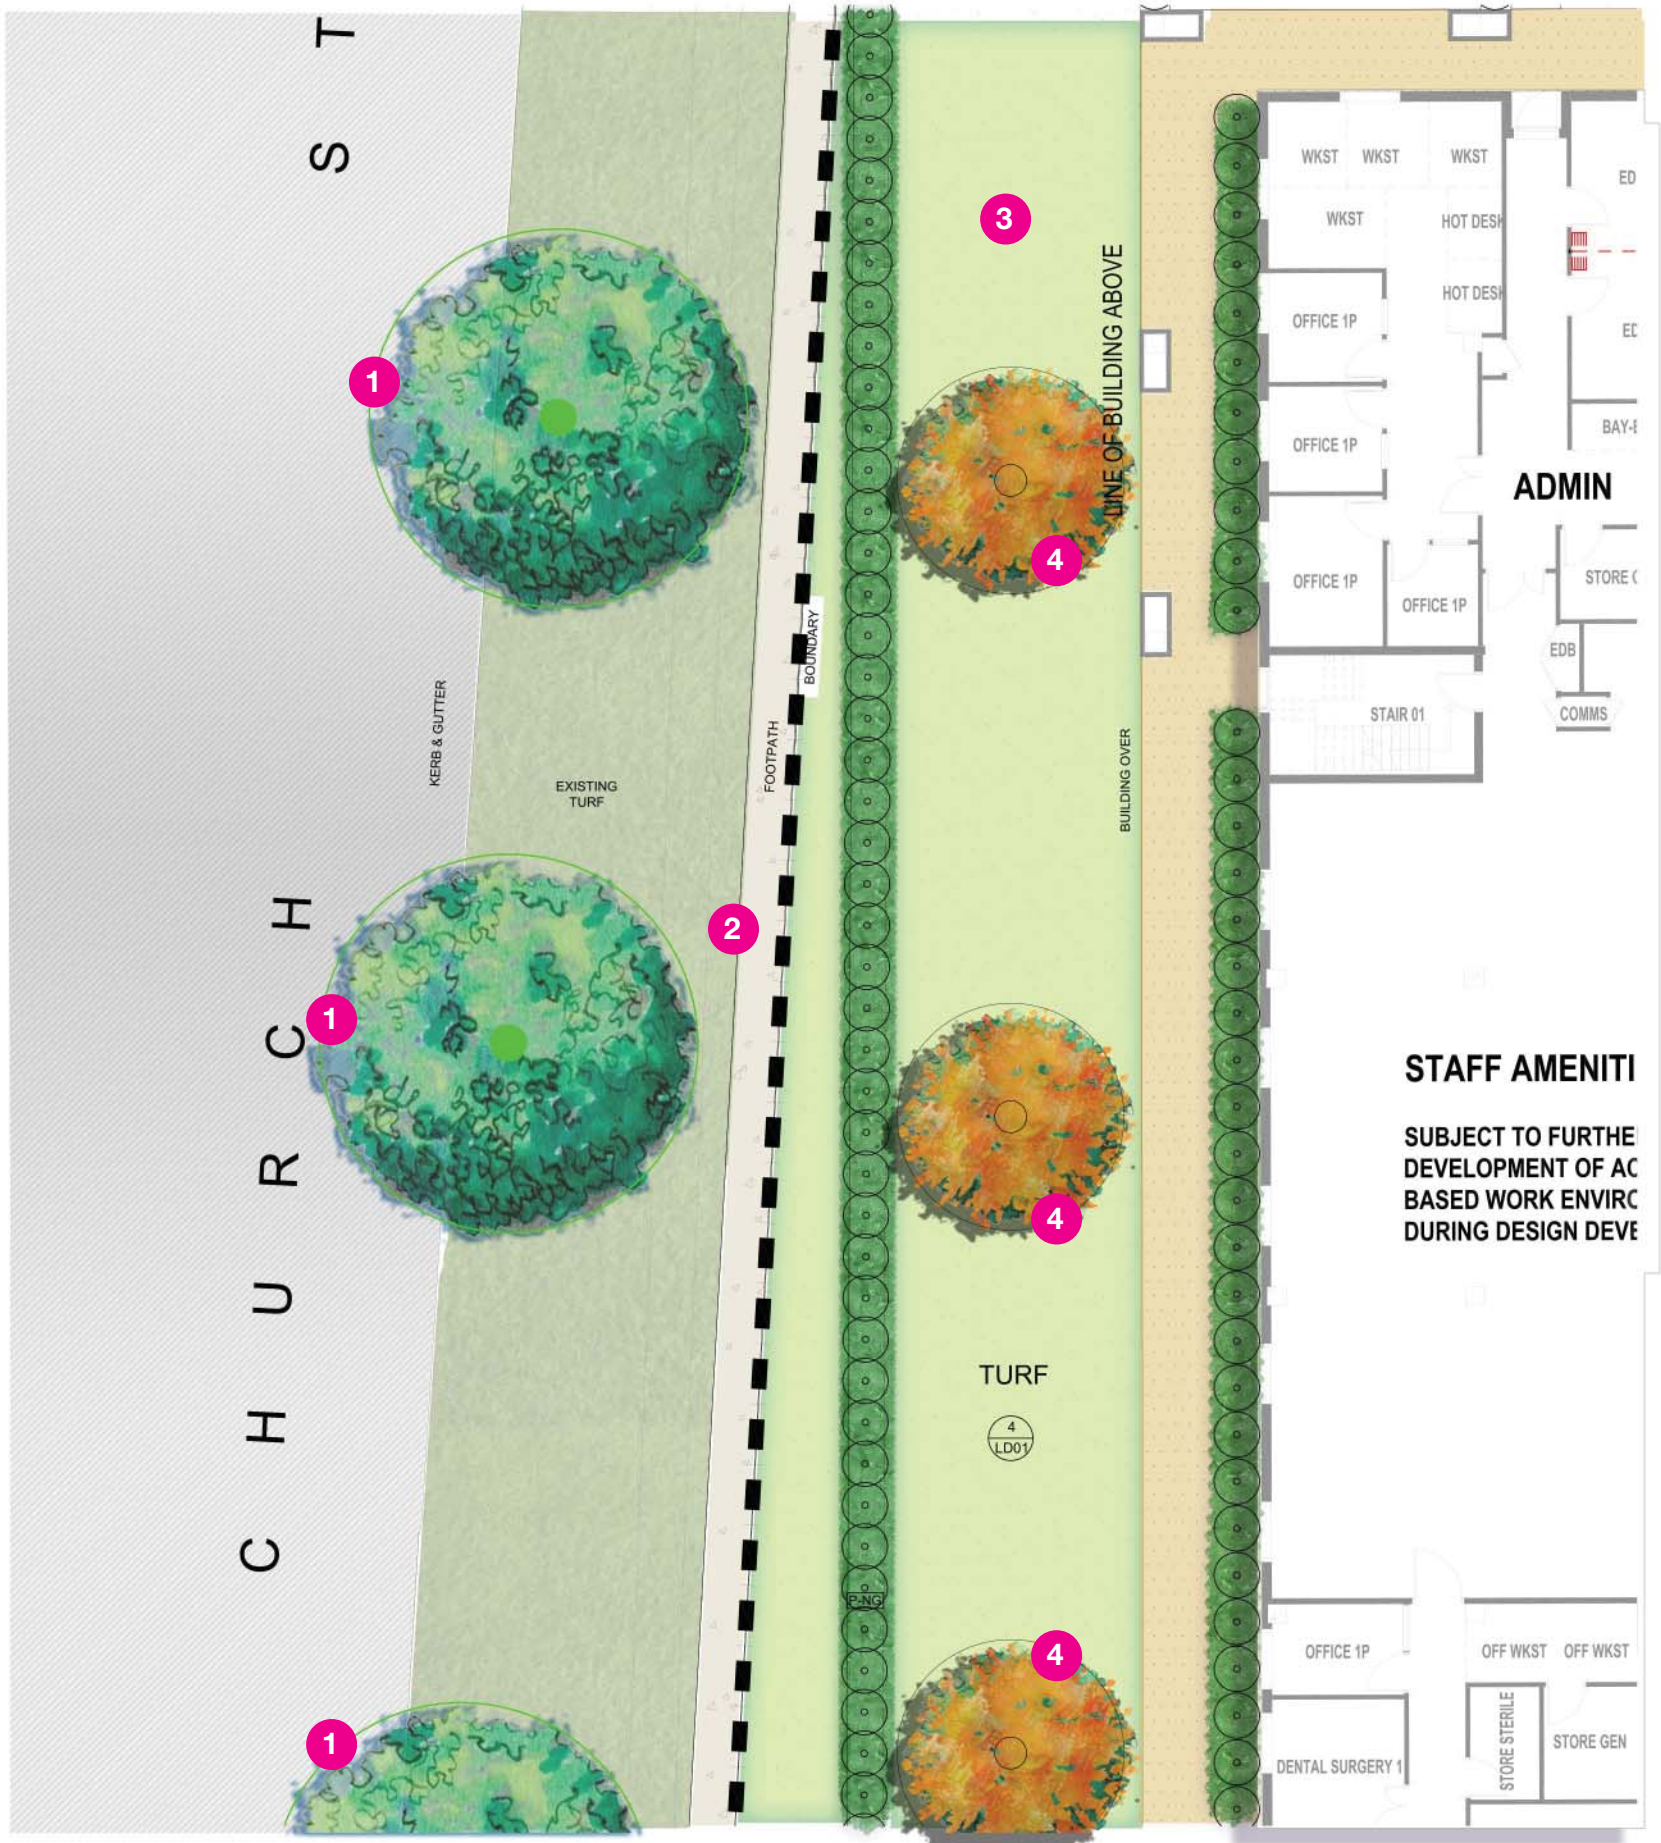

CHURCH INTERFACE

- 1 EXISTING TREES
- 2 FOOTPATH
- 3 LAWN
- 4 ORNAMENTAL TREES

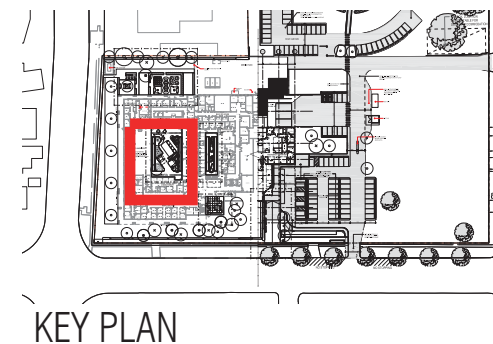

THERAPY GARDEN

- 1 OPEN LAWN
- 2 SENSORY PLANTING
- 3 PATH NETWORK
- 4 SEATING NOOKS
- 5 TREE GROVE
- 6 PERGOLA
- 7 PAVED TERRACE



SCALE 1:100 @ A1
0 1 2 4 6m

LEGEND

- SITE BOUNDARY
- FENCE TYPE 1
- EXISTING TREE RETAINED
- PROPOSED TREE
- PROPOSED GROUNDCOVERS
- TUFT
- HEDGING SH-RUBUS

project: Mudgee Hospital
client: Health Infrastructure
date: 29.01.2018
revision: P1
drawn: DA
checked: AL

TaylorBrammer
TAYLOR BRAMMER LANDSCAPE ARCHITECTS PTY LTD
SYDNEY STUDIO
218 Oxford Street Woolahra, NSW, 2025 E sydney@taylorbrammer.com.au T 61 2 9367 8805
Copyright © Taylor Brammer Landscape Architects Pty Ltd. AER 01 036 724 988