


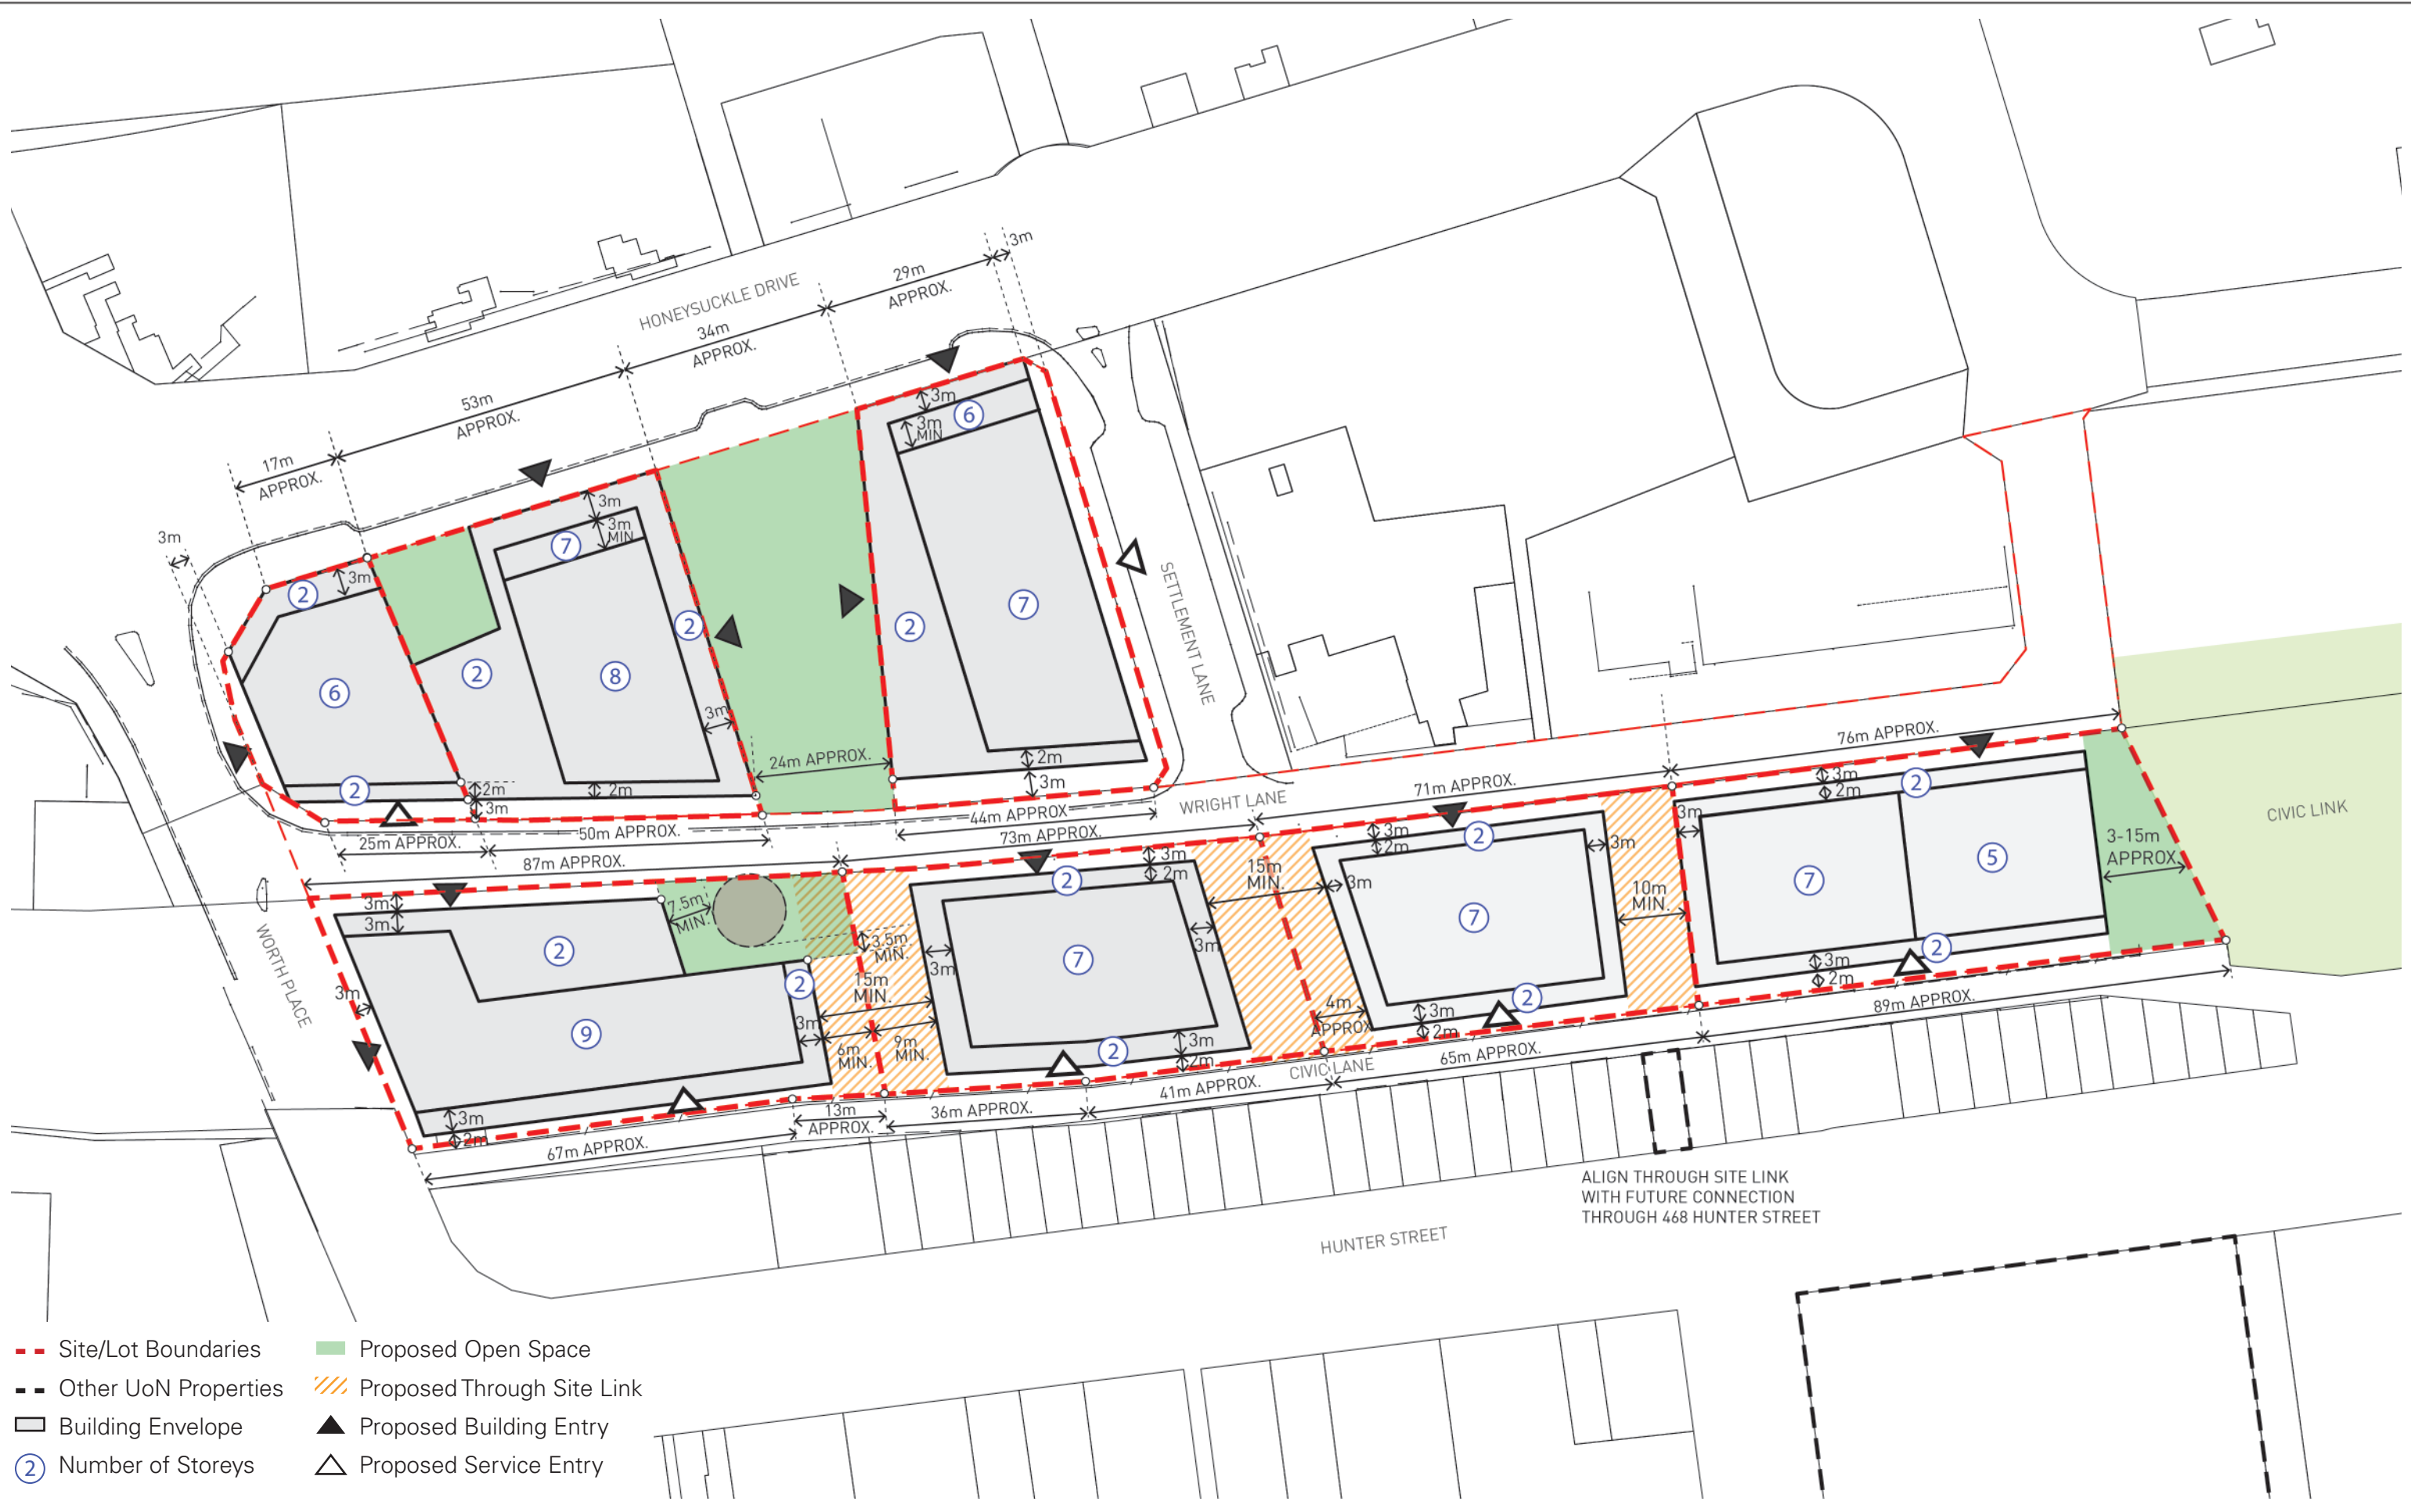

- - Site/Lot Boundaries
- - Other UoN Properties
- ▭ Building Envelope
- ② Number of Storeys
- ▭ Proposed Open Space
- ▨ Proposed Through Site Link
- ▲ Proposed Building Entry
- △ Proposed Service Entry

**Cox Architecture**  
PO Box Q193, Sydney NSW 1230  
Level 6, 155 Clarence Street, Sydney NSW 2000 Australia  
T + 61 2 9267 9599 F + 61 2 9264 5844  
www.coxarchitecture.com.au


**COX**  
Nominated Architects  
Joe Agius No. 6491  
Russell Lee no. 6367

| Rev | Description       | By | Date     |
|-----|-------------------|----|----------|
| A   | For DPIE Approval | LC | 28.04.20 |
|     |                   |    |          |
|     |                   |    |          |
|     |                   |    |          |
|     |                   |    |          |


|               |                                                             |
|---------------|-------------------------------------------------------------|
| Project       | University of Newcastle Honeysuckle City Campus Development |
| Drawing Title | Site Plan                                                   |
| Scale         | 1:1000 @A3                                                  |




|                |            |       |    |         |    |          |    |
|----------------|------------|-------|----|---------|----|----------|----|
| Date           | 28.04.2020 | Drawn | LC | Checked | SA | Approved | IC |
| CAD File       |            |       |    |         |    | Revision | A  |
| Drawing Number | SK 01      |       |    |         |    |          |    |

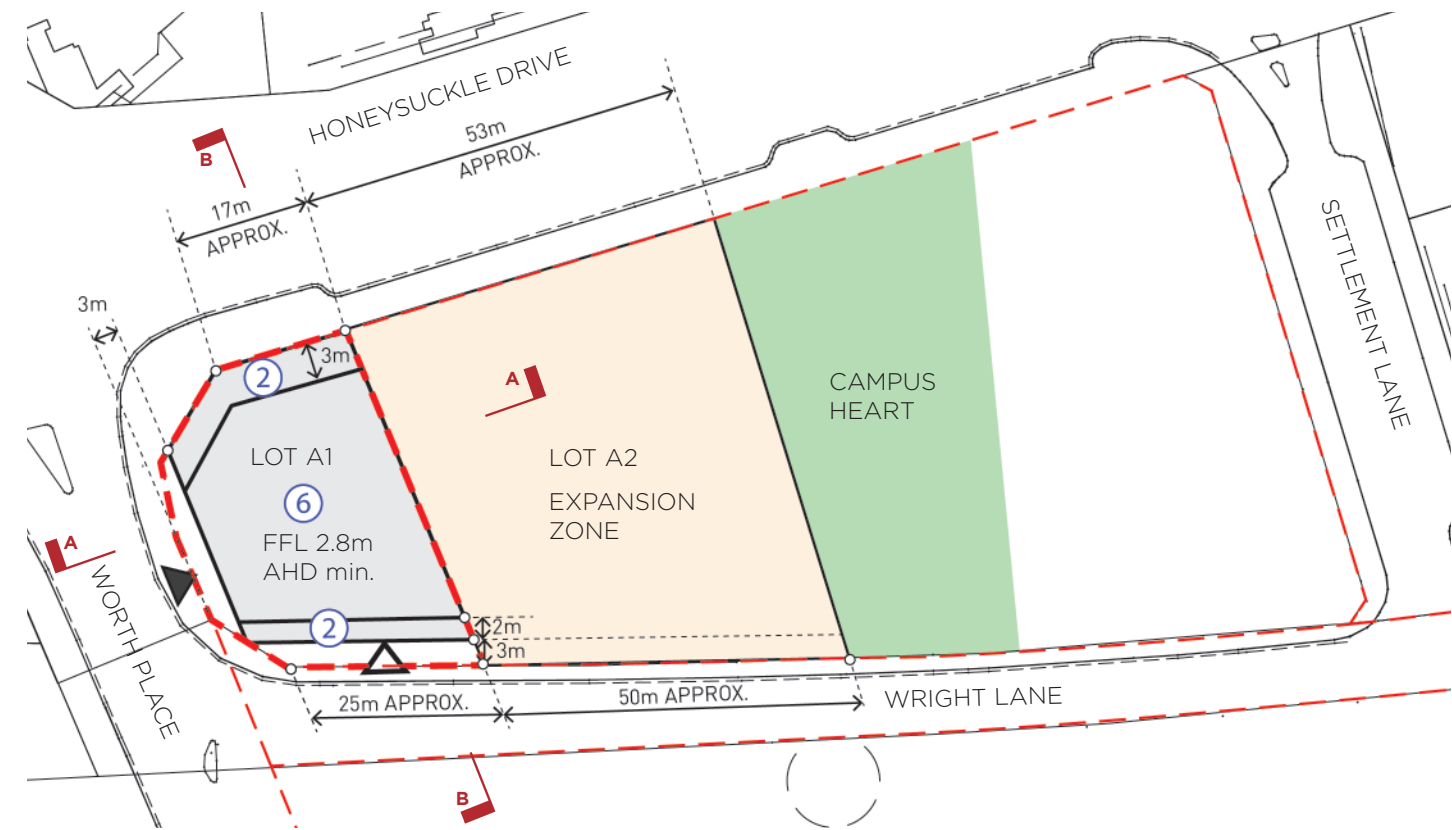

LOT A1 PLAN  
1:1000

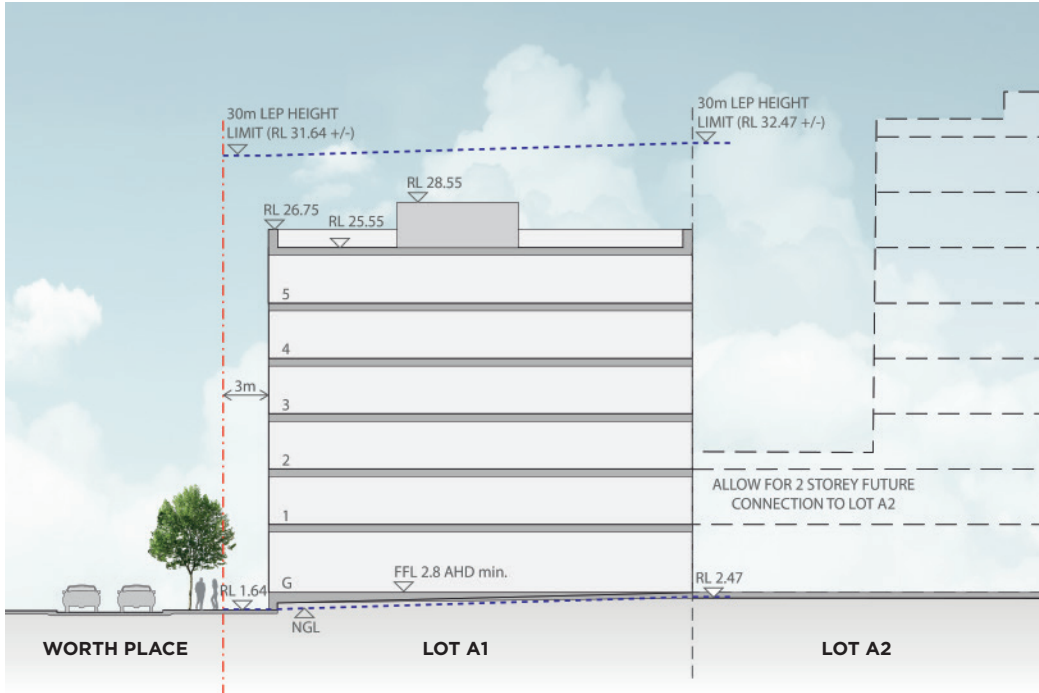

SECTION A  
1:500

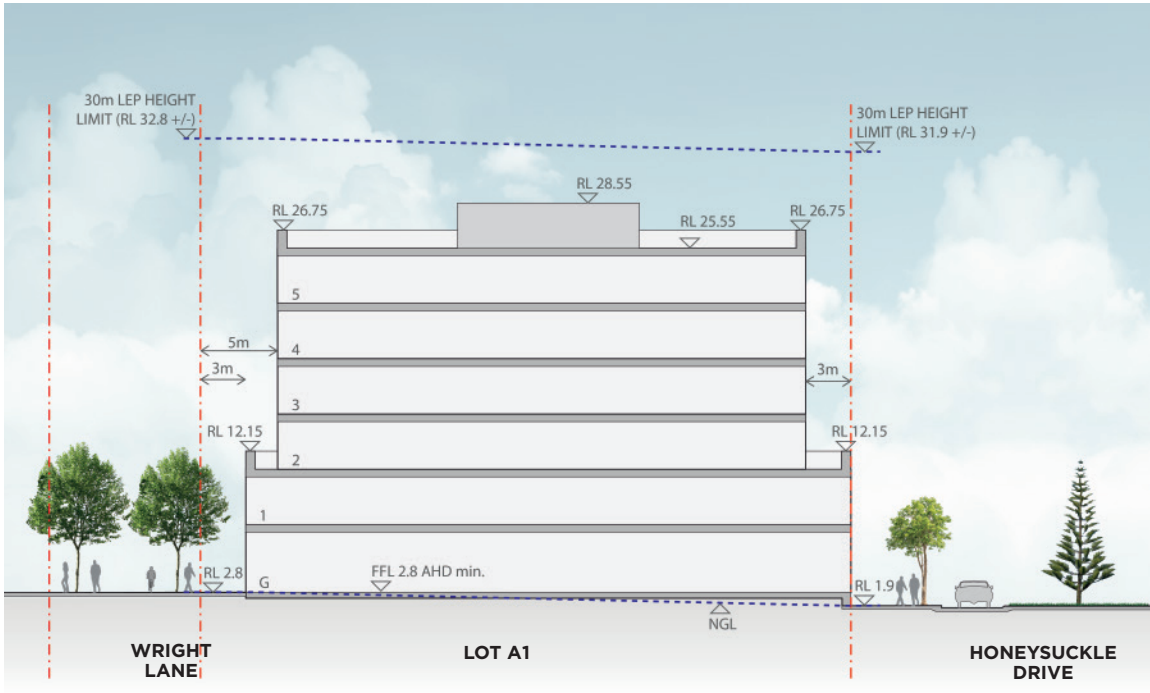

SECTION B  
1:500

**Cox Architecture**  
PO Box Q193, Sydney NSW 1230  
Level 6, 155 Clarence Street, Sydney NSW 2000 Australia  
T + 61 2 9267 9599 F + 61 2 9264 5844  
www.coxarchitecture.com.au




**Nominated Architects**  
Joe Agius No. 6491  
Russell Lee no. 6367

Cox Architecture Pty Ltd ACN 002 535 891


| Rev | Description       | By | Date     |
|-----|-------------------|----|----------|
| A   | For DPIE Approval | LC | 28.04.20 |
|     |                   |    |          |
|     |                   |    |          |
|     |                   |    |          |
|     |                   |    |          |

|               |                                                             |
|---------------|-------------------------------------------------------------|
| Project       | University of Newcastle Honeysuckle City Campus Development |
| Drawing Title | Lot A1 - Plan and Sections                                  |
| Scale         | AS SHOWN @A3                                                |


|                |            |       |    |         |    |          |    |
|----------------|------------|-------|----|---------|----|----------|----|
| Date           | 28.04.2020 | Drawn | LC | Checked | SA | Approved | IC |
| CAD File       |            |       |    |         |    | Revision | A  |
| Drawing Number | SK 02      |       |    |         |    |          |    |

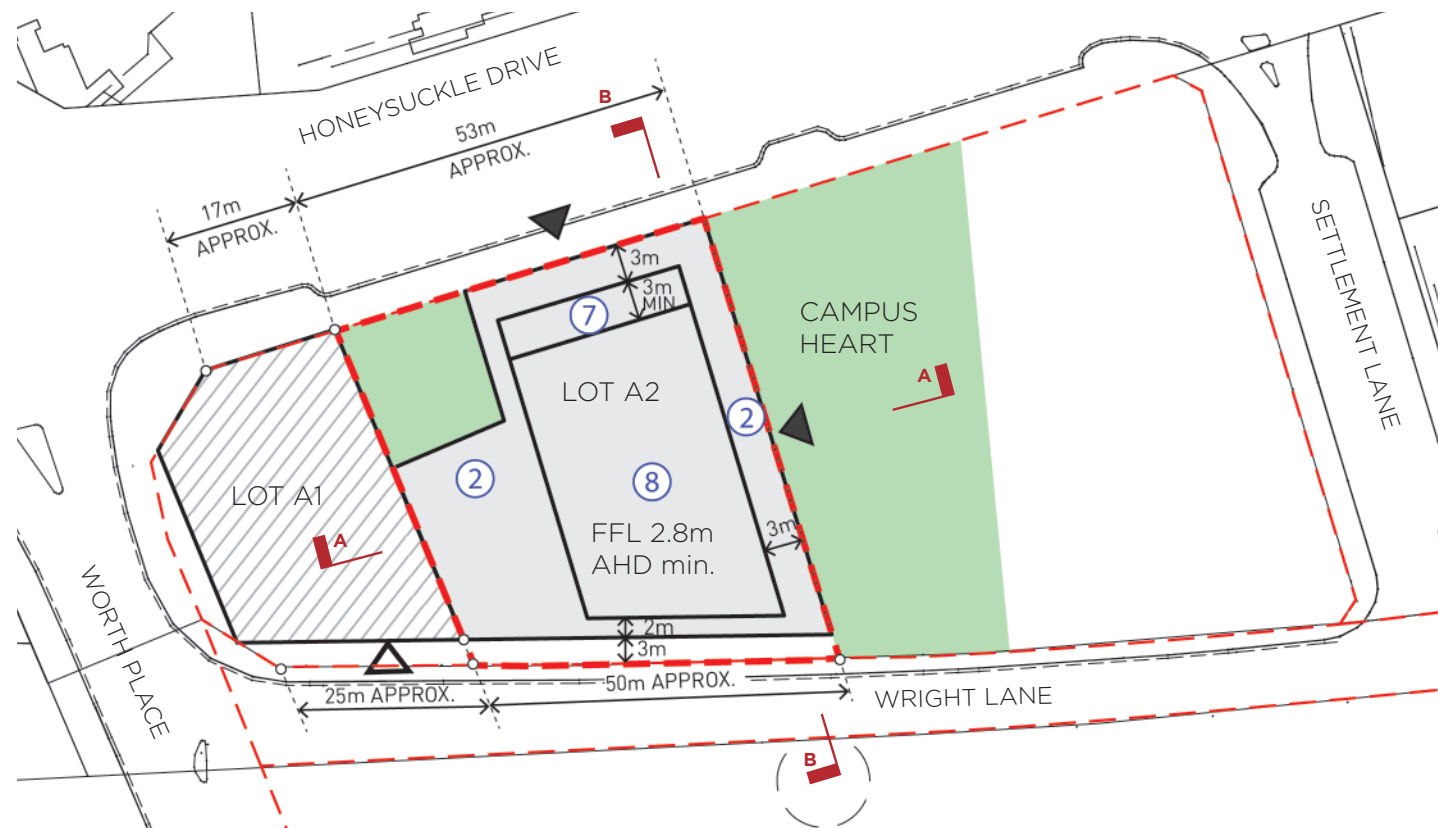

LOT A2 PLAN

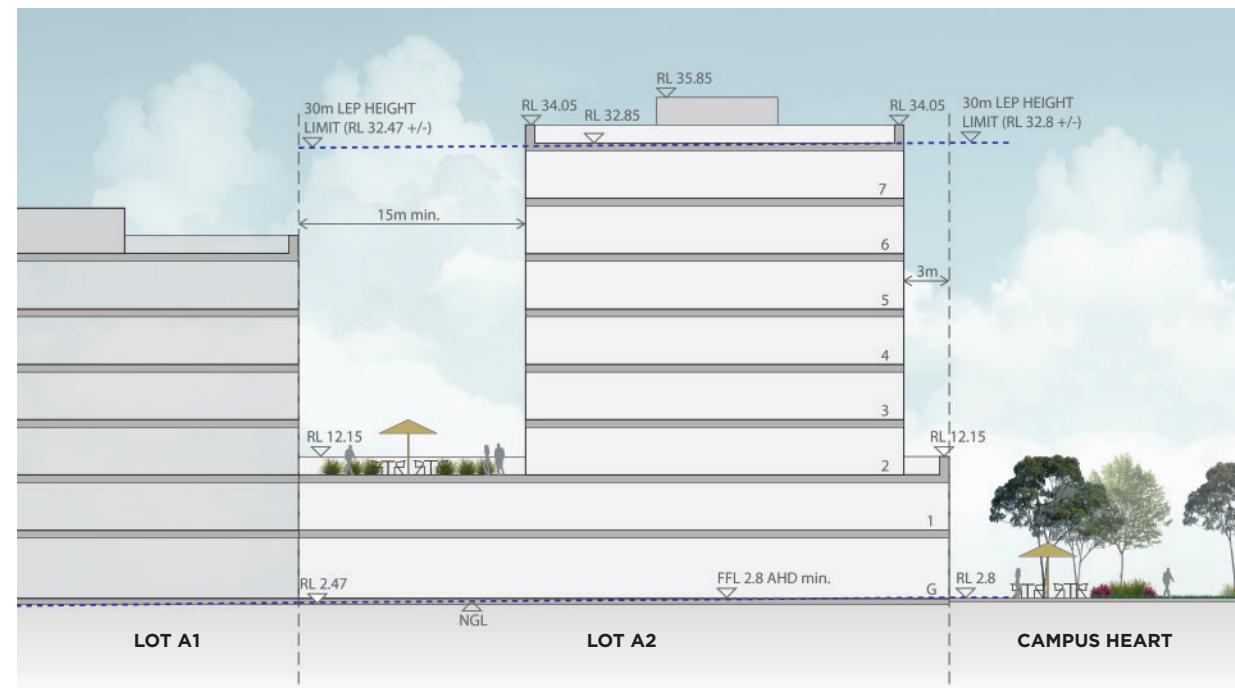

SECTION A  
1:500

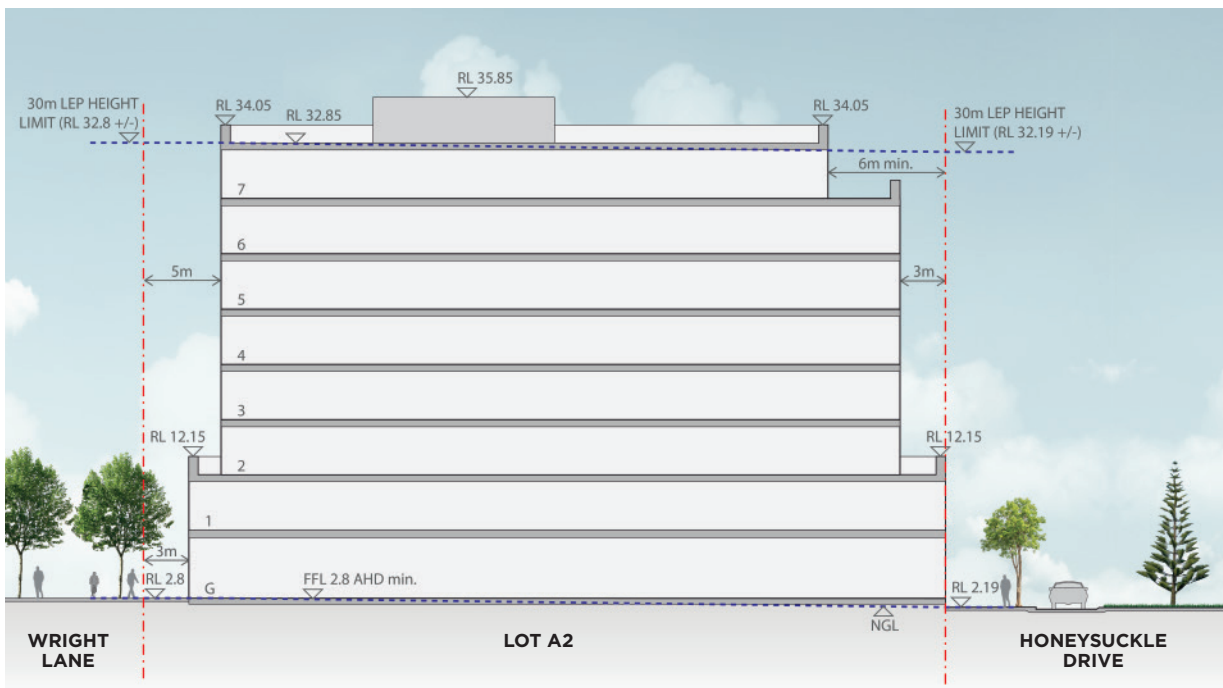

SECTION B  
1:500

**Cox Architecture**  
PO Box Q193, Sydney NSW 1230  
Level 6, 155 Clarence Street, Sydney NSW 2000 Australia  
T + 61 2 9267 9599 F + 61 2 9264 5844  
www.coxarchitecture.com.au



**Nominated Architects**  
Joe Agius No. 6491  
Russell Lee no. 6367

Cox Architecture Pty Ltd ACN 002 535 891


| Rev | Description       | By | Date     |
|-----|-------------------|----|----------|
| A   | For DPIE Approval | LC | 28.04.20 |
|     |                   |    |          |
|     |                   |    |          |
|     |                   |    |          |
|     |                   |    |          |

|               |                                                             |
|---------------|-------------------------------------------------------------|
| Project       | University of Newcastle Honeysuckle City Campus Development |
| Drawing Title | Lot A2 - Plan and Sections                                  |
| Scale         | 1:1000 @A3                                                  |


0 10 25 50m




|                |            |       |    |         |    |          |    |
|----------------|------------|-------|----|---------|----|----------|----|
| Date           | 28.04.2020 | Drawn | LC | Checked | SA | Approved | IC |
| CAD File       |            |       |    |         |    | Revision | A  |
| Drawing Number | SK 03      |       |    |         |    |          |    |

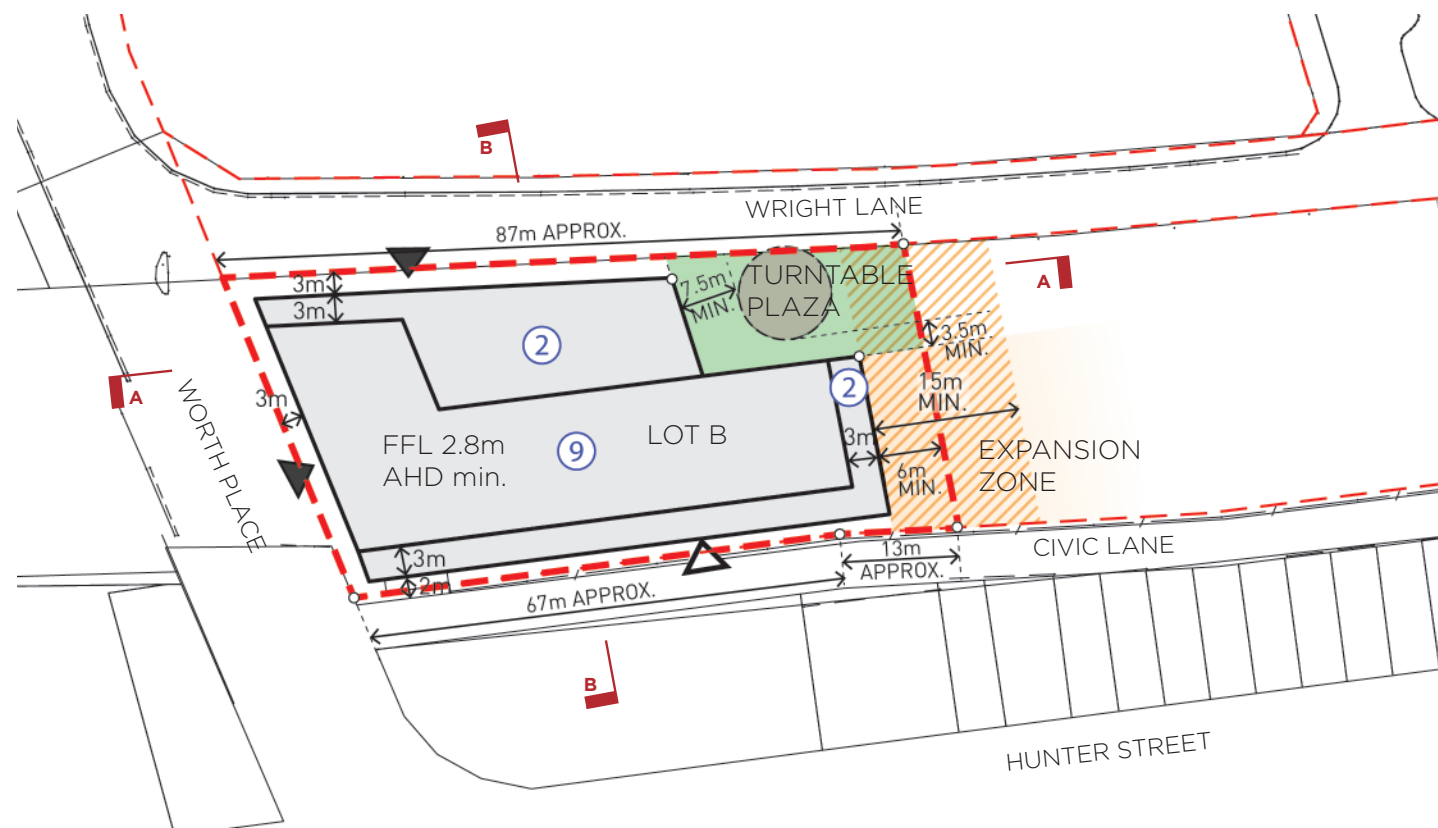

LOT B PLAN

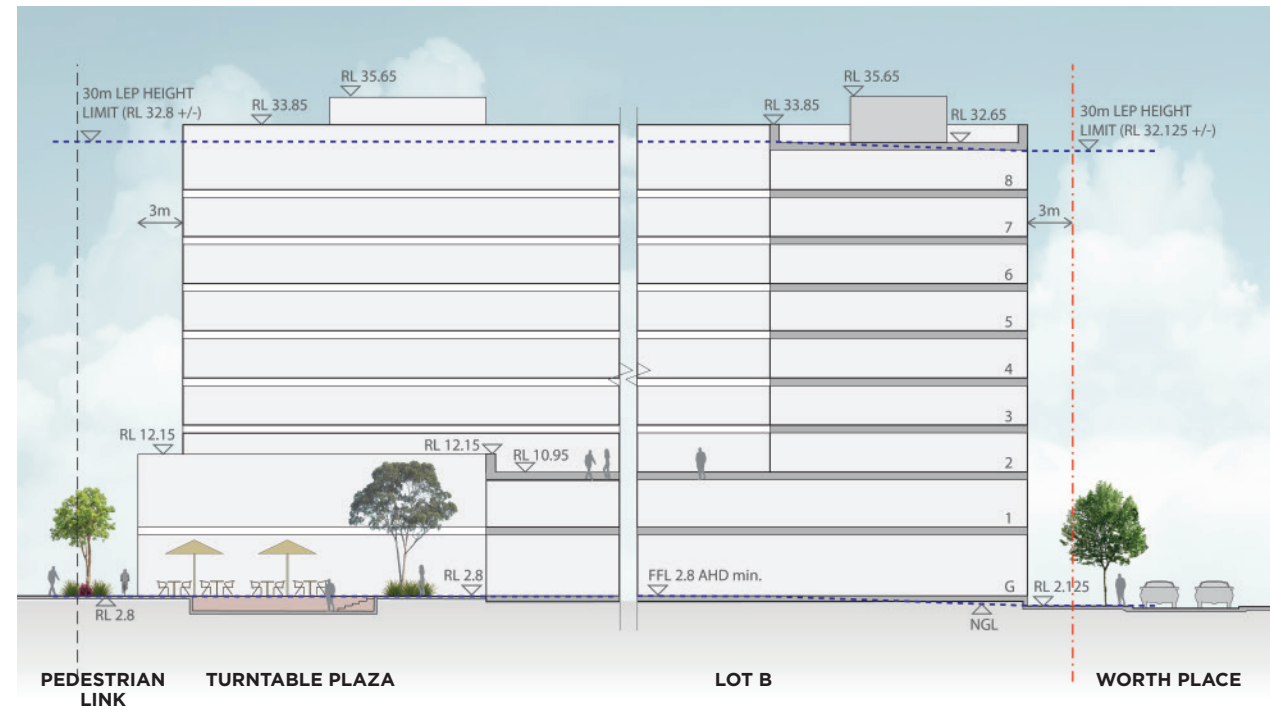

SECTION A  
1:500

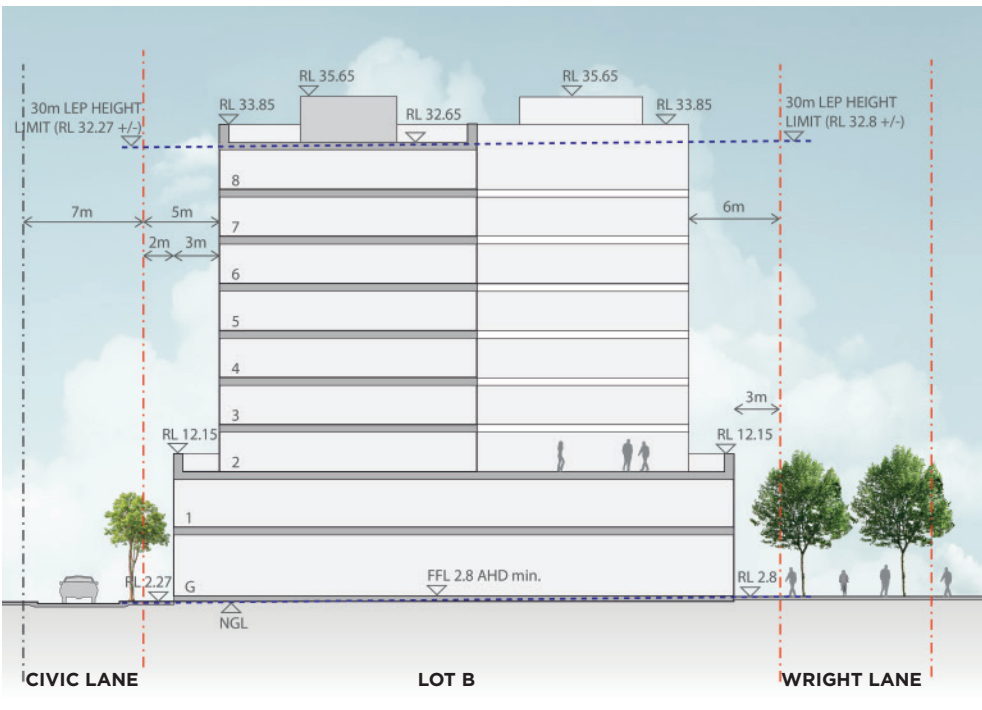

SECTION B  
1:500

**Cox Architecture**  
PO Box Q193, Sydney NSW 1230  
Level 6, 155 Clarence Street, Sydney NSW 2000 Australia  
T + 61 2 9267 9599 F + 61 2 9264 5844  
www.coxarchitecture.com.au



**Nominated Architects**  
Joe Agius No. 6491  
Russell Lee no. 6367


Cox Architecture Pty Ltd ACN 002 535 891

| Rev | Description       | By | Date     |
|-----|-------------------|----|----------|
| A   | For DPIE Approval | LC | 28.04.20 |
|     |                   |    |          |
|     |                   |    |          |
|     |                   |    |          |
|     |                   |    |          |


|               |                                                             |
|---------------|-------------------------------------------------------------|
| Project       | University of Newcastle Honeysuckle City Campus Development |
| Drawing Title | Lot B - Plan and Sections                                   |
| Scale         | AS SHOWN @A3                                                |




|                |            |       |    |         |    |          |    |
|----------------|------------|-------|----|---------|----|----------|----|
| Date           | 28.04.2020 | Drawn | LC | Checked | SA | Approved | IC |
| CAD File       |            |       |    |         |    | Revision | A  |
| Drawing Number | SK 04      |       |    |         |    |          |    |

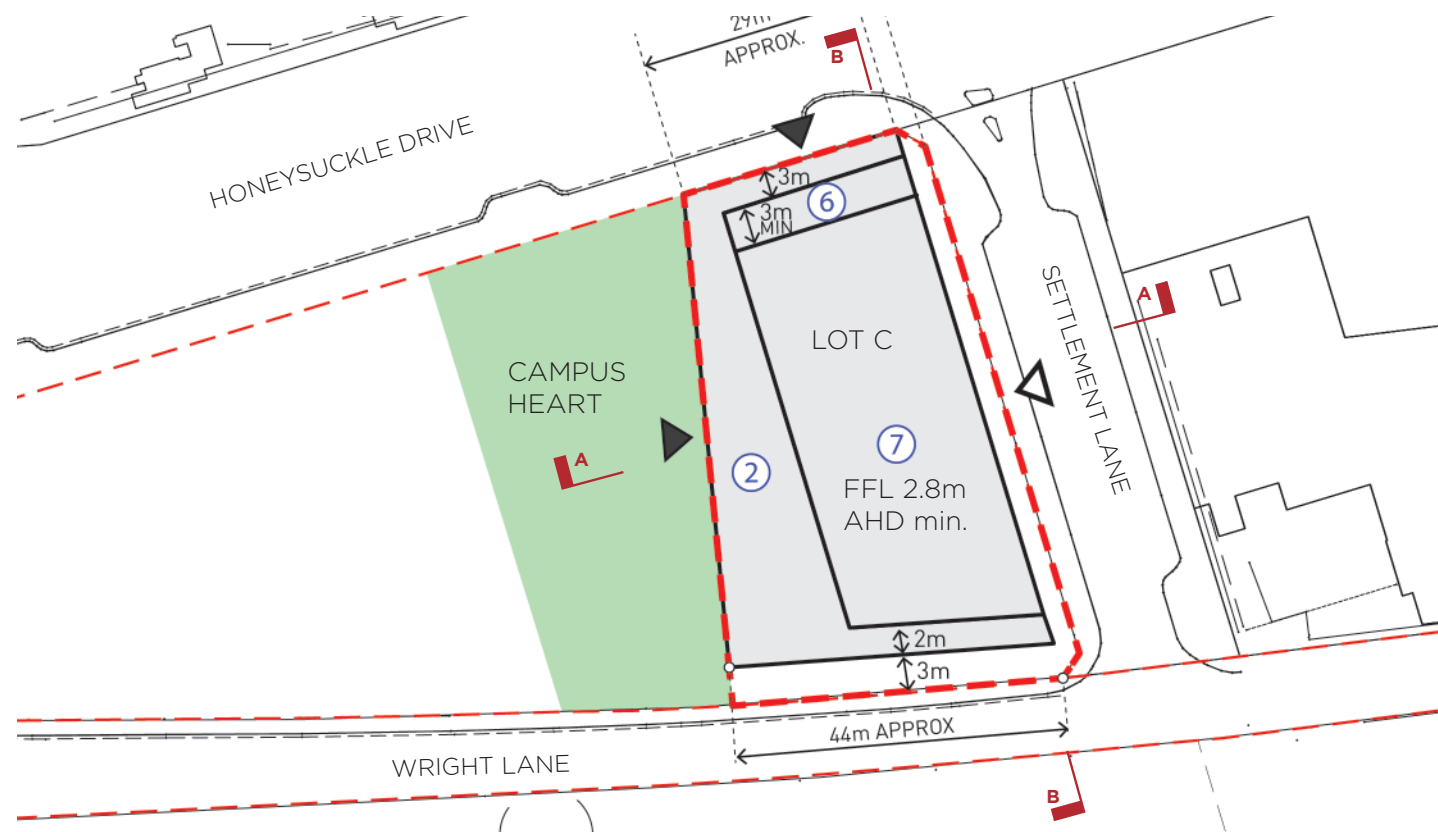

LOT C PLAN

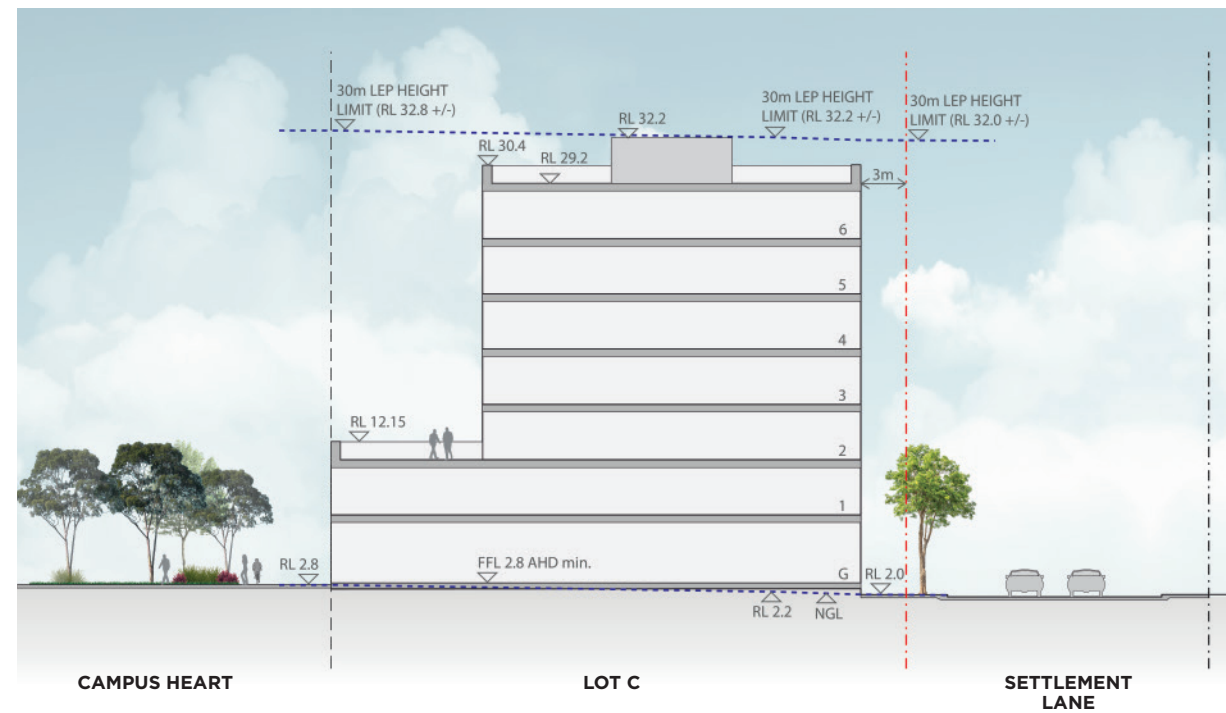

SECTION A  
1:500

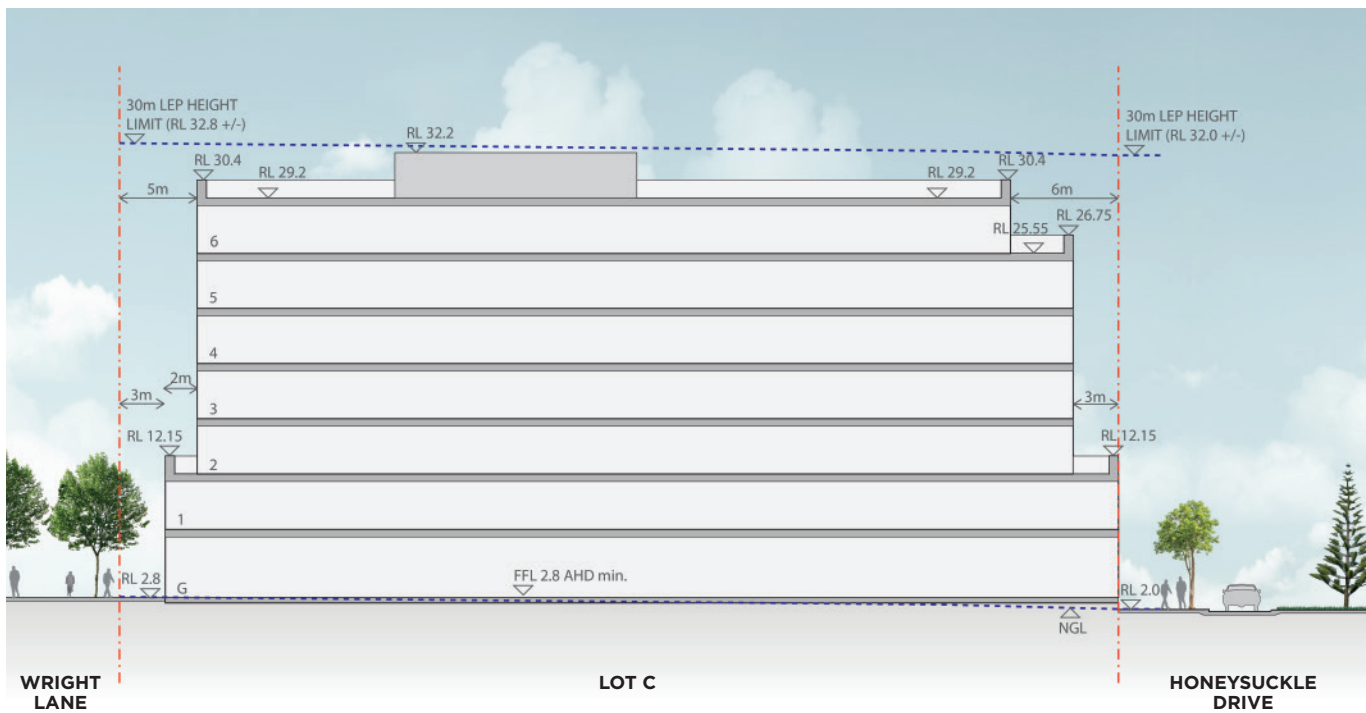

SECTION B  
1:500

**Cox Architecture**  
PO Box Q193, Sydney NSW 1230  
Level 6, 155 Clarence Street, Sydney NSW 2000 Australia  
T + 61 2 9267 9599 F + 61 2 9264 5844  
www.coxarchitecture.com.au




**Nominated Architects**  
Joe Agius No. 6491  
Russell Lee no. 6367

Cox Architecture Pty Ltd ACN 002 535 891


| Rev | Description       | By | Date     |
|-----|-------------------|----|----------|
| A   | For DPIE Approval | LC | 28.04.20 |
|     |                   |    |          |
|     |                   |    |          |
|     |                   |    |          |
|     |                   |    |          |

|                                                             |                |          |         |          |
|-------------------------------------------------------------|----------------|----------|---------|----------|
| Project                                                     | Date           | Drawn    | Checked | Approved |
| University of Newcastle Honeysuckle City Campus Development | 28.04.2020     | LC       | SA      | IC       |
| Drawing Title                                               | CAD File       | Revision |         |          |
| Lot C - Plan and Sections                                   |                | A        |         |          |
| Scale                                                       | Drawing Number |          |         |          |
| AS SHOWN @A3                                                | SK 05          |          |         |          |




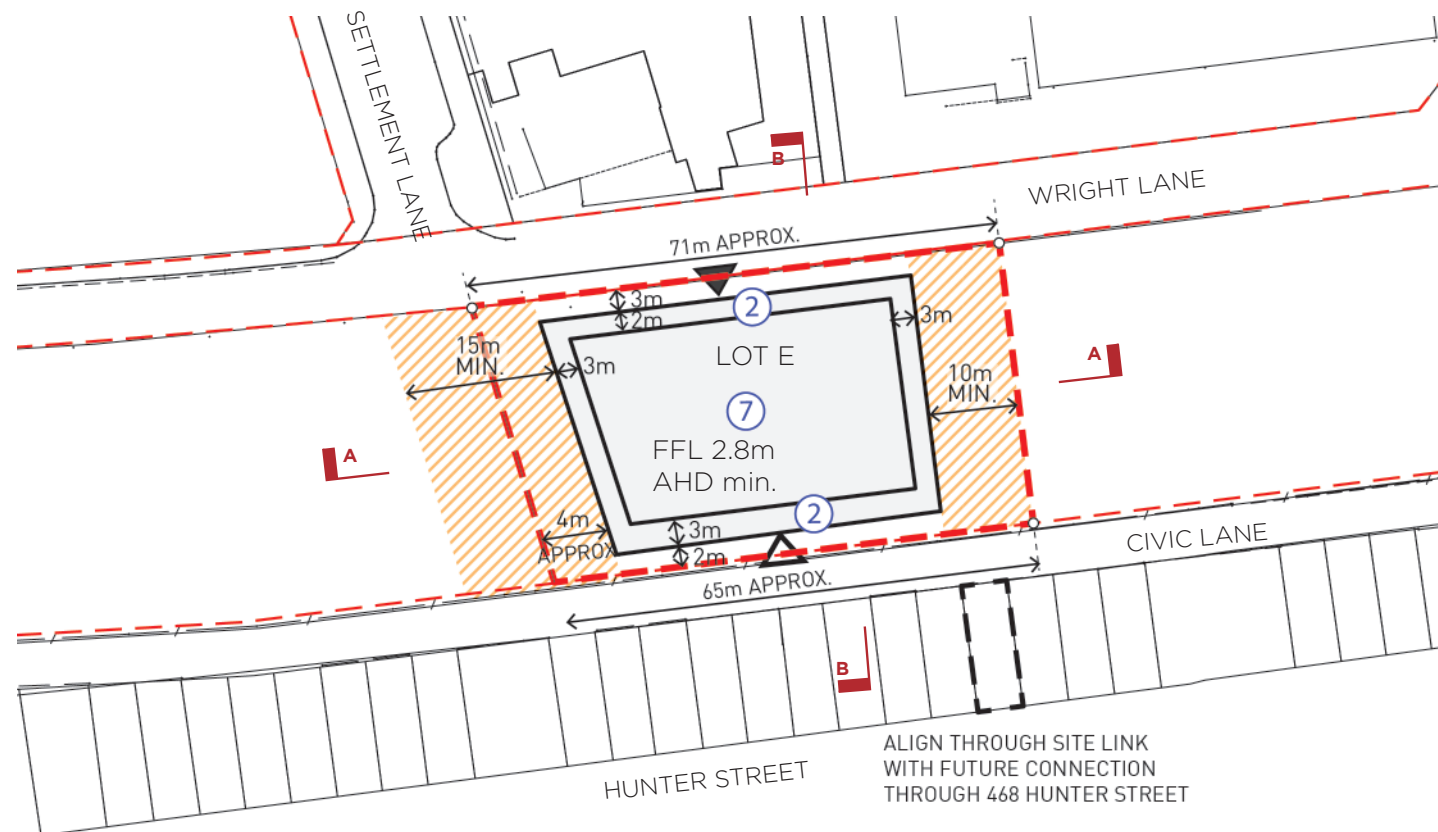

LOT E PLAN

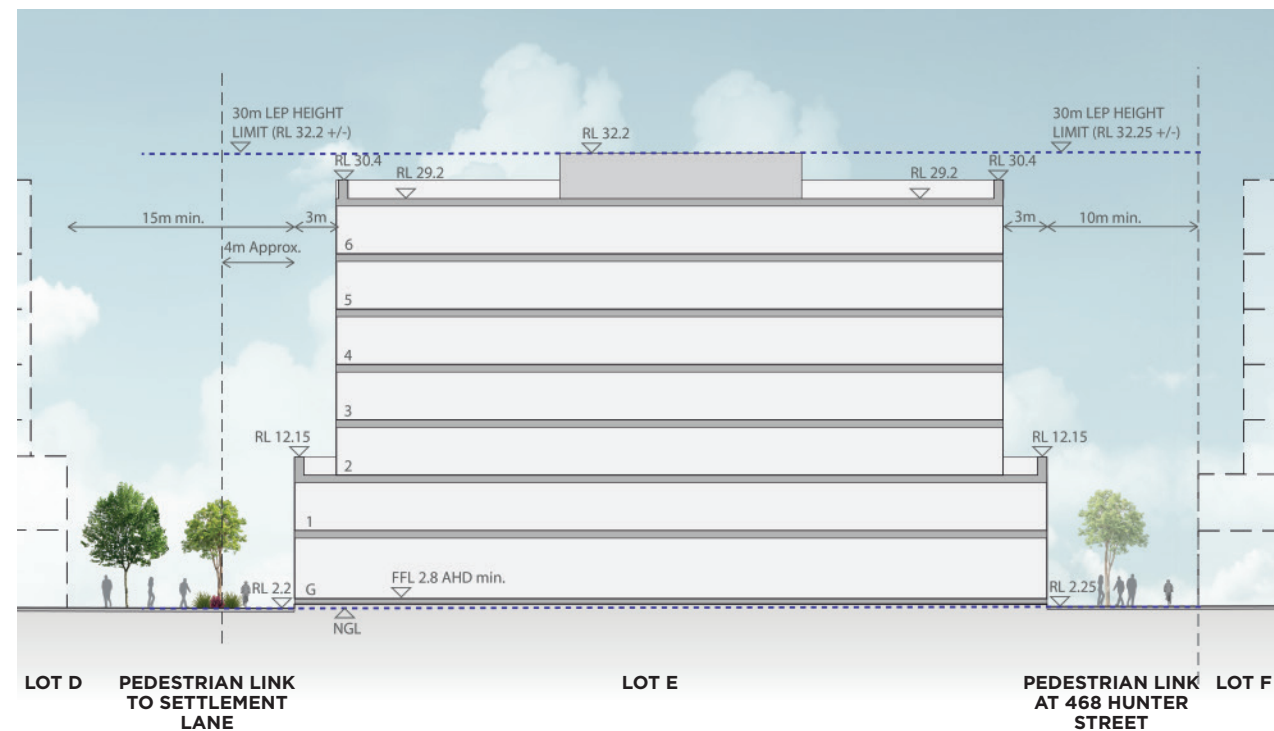

SECTION A  
1:500

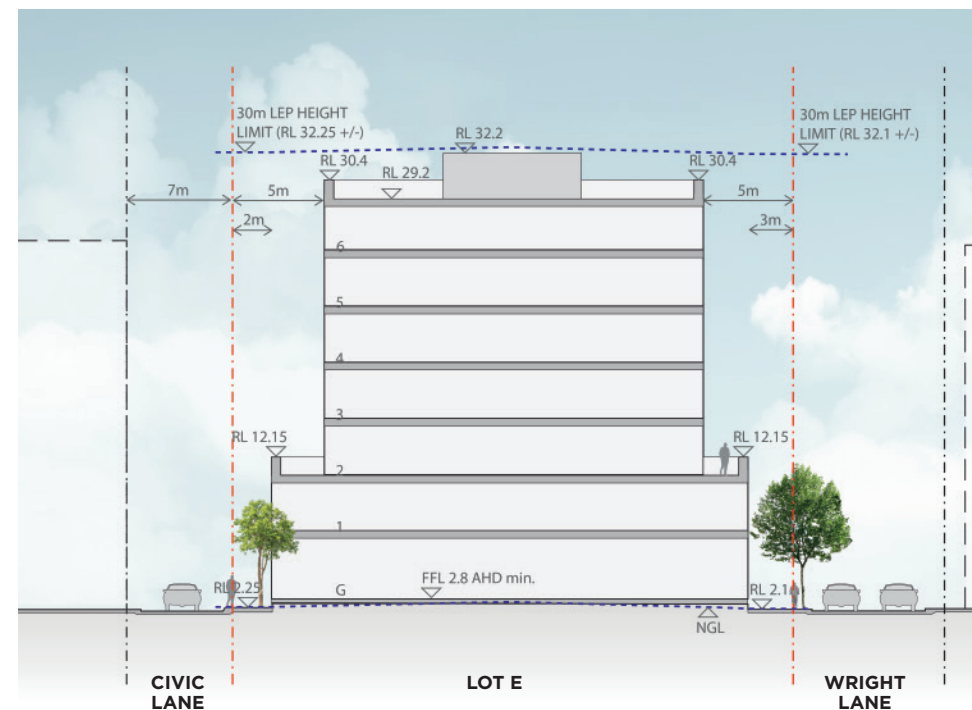

SECTION B  
1:500

**Cox Architecture**  
PO Box Q193, Sydney NSW 1230  
Level 6, 155 Clarence Street, Sydney NSW 2000 Australia  
T + 61 2 9267 9599 F + 61 2 9264 5844  
www.coxarchitecture.com.au



**Nominated Architects**  
Joe Agius No. 6491  
Russell Lee No. 6367

Cox Architecture Pty Ltd ACN 002 535 891

| Rev | Description       | By | Date     |
|-----|-------------------|----|----------|
| A   | For DPIE Approval | LC | 28.04.20 |
|     |                   |    |          |
|     |                   |    |          |
|     |                   |    |          |
|     |                   |    |          |

|               |                                                             |
|---------------|-------------------------------------------------------------|
| Project       | University of Newcastle Honeysuckle City Campus Development |
| Drawing Title | Lot E - Plan and Sections                                   |
| Scale         | AS SHOWN @A3                                                |

|                |            |       |    |         |    |          |    |
|----------------|------------|-------|----|---------|----|----------|----|
| Date           | 28.04.2020 | Drawn | LC | Checked | SA | Approved | IC |
| CAD File       |            |       |    |         |    | Revision |    |
| Drawing Number |            |       |    |         |    | A        |    |
| SK 07          |            |       |    |         |    |          |    |

