




Approved Application No. SSD-9262

Granted on the 21 May 2020

Signed.....

Sheet No. 1 of 8

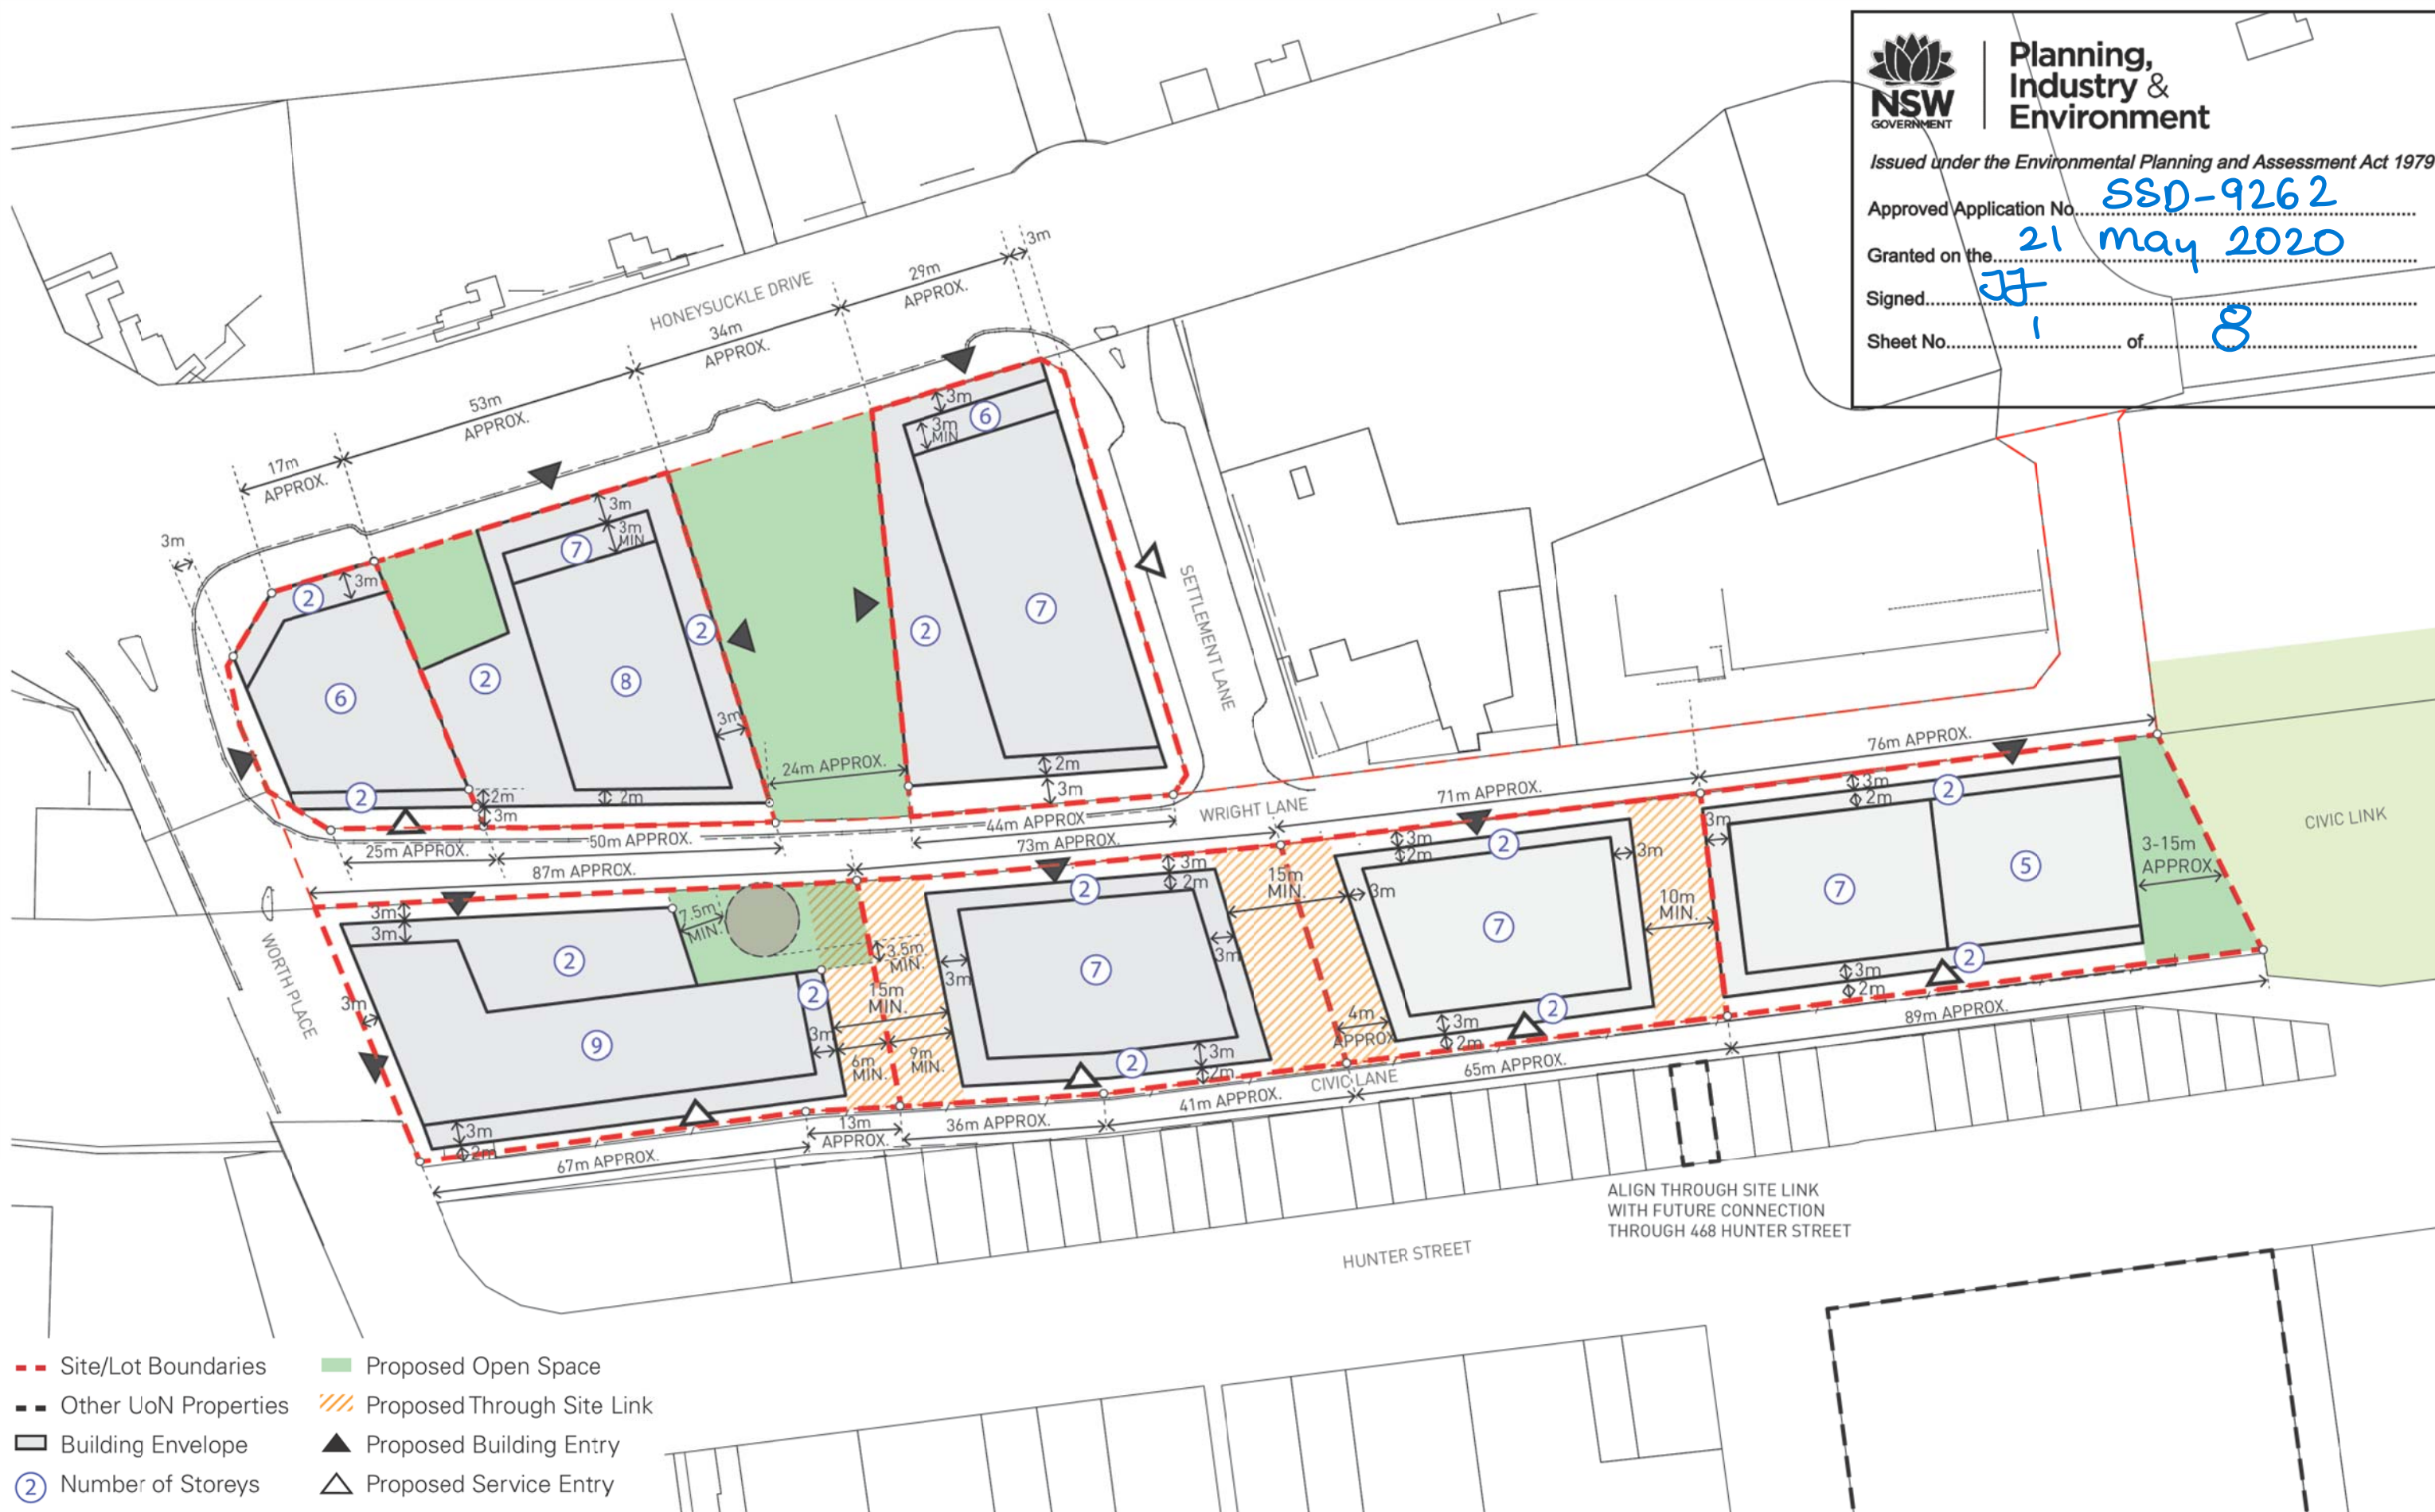

- - Site/Lot Boundaries
- Proposed Open Space
- - Other UoN Properties
- /// Proposed Through Site Link
- Building Envelope
- ▲ Proposed Building Entry
- ② Number of Storeys
- Proposed Service Entry

Cox Architecture
PO Box Q193, Sydney NSW 1230
Level 6, 155 Clarence Street, Sydney NSW 2000 Australia
T + 61 2 9267 9599 F + 61 2 9264 5844
www.coxarchitecture.com.au


Nominated Architects
 Joe Agius No. 6491
 Russell Lee no. 6367

COX


© Copyright Cox Architecture Pty Ltd

Cox Architecture Pty Ltd ACN 002 535 891


Rev	Description	By	Date	Project	Date	Drawn	Checked	Approved
A	For DPIE Approval	LC	28.04.20	University of Newcastle Honeysuckle City Campus Development	28.04.2020	LC	SA	IC
				Drawing Title	CAD File			Revision
				Site Plan				A
				Scale	Drawing Number			
				1:1000 @A3	SK 01			

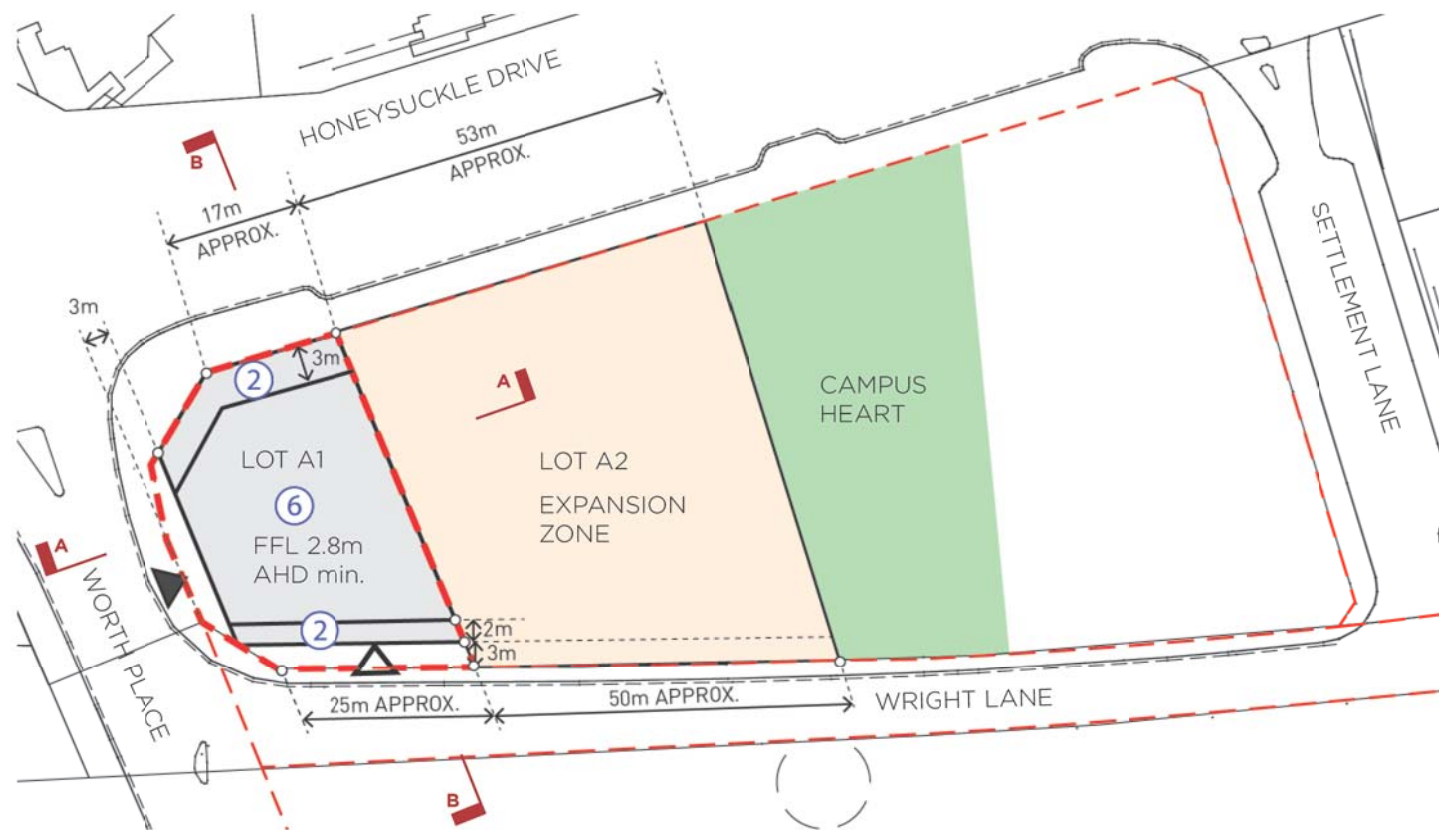

LOT A1 PLAN
1:1000

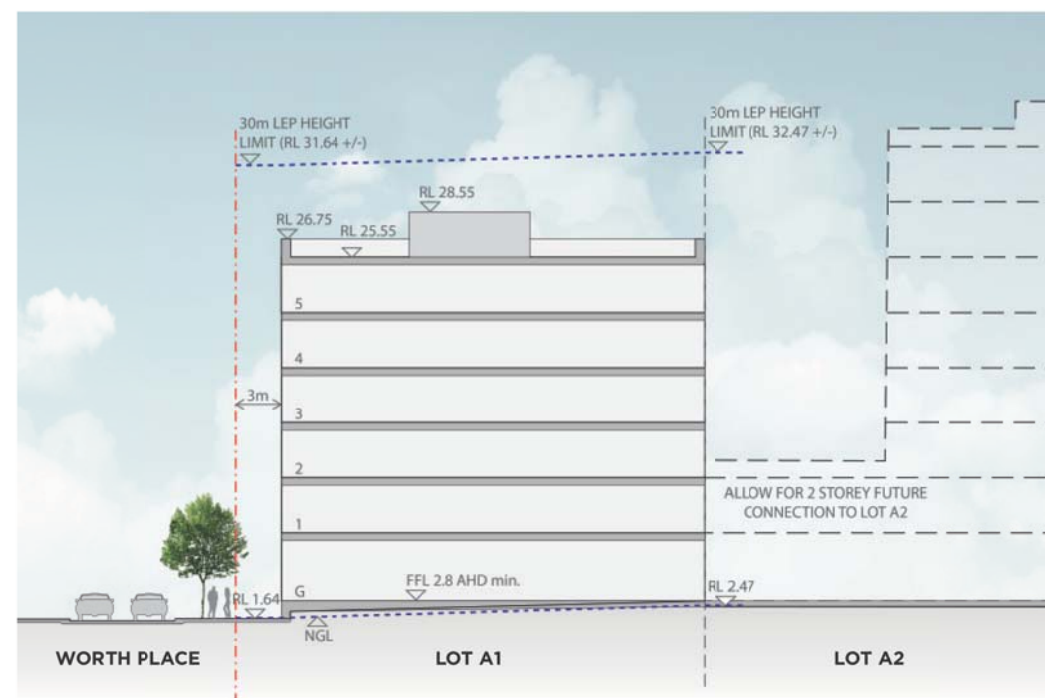

SECTION A
1:500

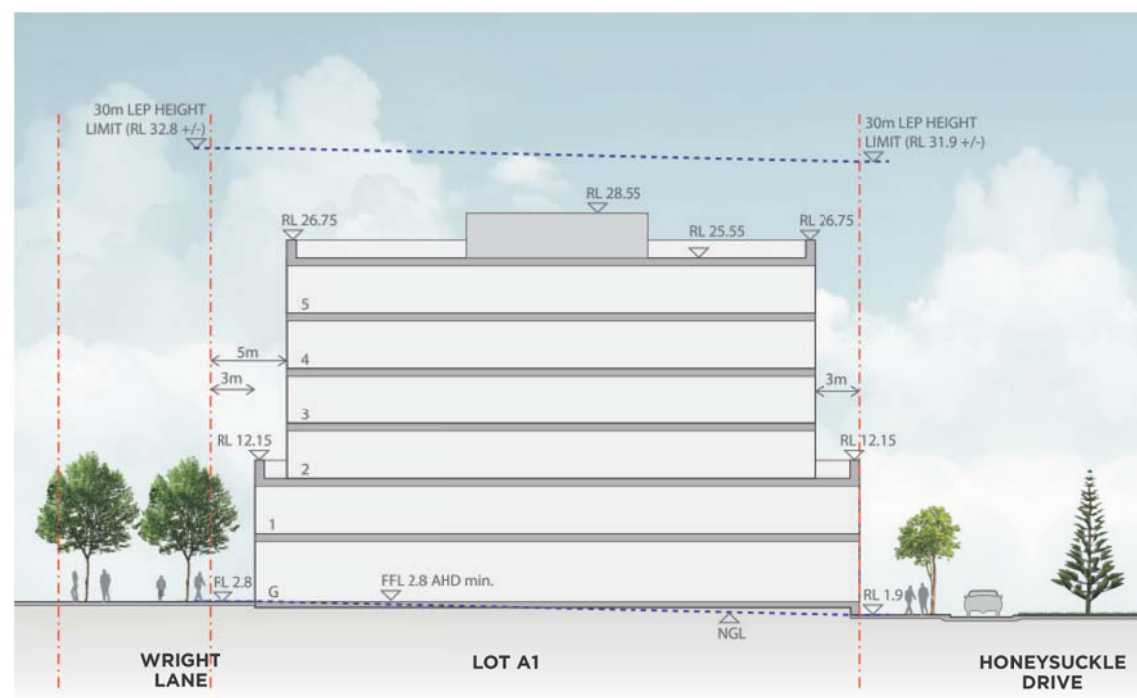

SECTION B
1:500



Planning,
Industry &
Environment

Issued under the Environmental Planning and Assessment Act 1979

Approved Application No. **SSD-9262**

Granted on the **21 May 2020**

Signed **[Signature]**

Sheet No. **2** of **8**

Cox Architecture
PO Box Q193, Sydney NSW 1230
Level 6, 155 Clarence Street, Sydney NSW 2000 Australia
T + 61 2 9267 9599 F + 61 2 9264 5844
www.coxarchitecture.com.au



Nominated Architects
Joe Agius No. 6491
Russell Lee no. 6367


Cox Architecture Pty Ltd ACN 002 535 891

Rev	Description	By	Date
A	For DPIE Approval	LC	28.04.20


Project	University of Newcastle Honeysuckle City Campus Development
Drawing Title	Lot A1 - Plan and Sections
Scale	AS SHOWN @A3

Date	28.04.2020	Drawn	LC	Checked	SA	Approved	IC
CAD File						Revision	A
Drawing Number	SK 02						




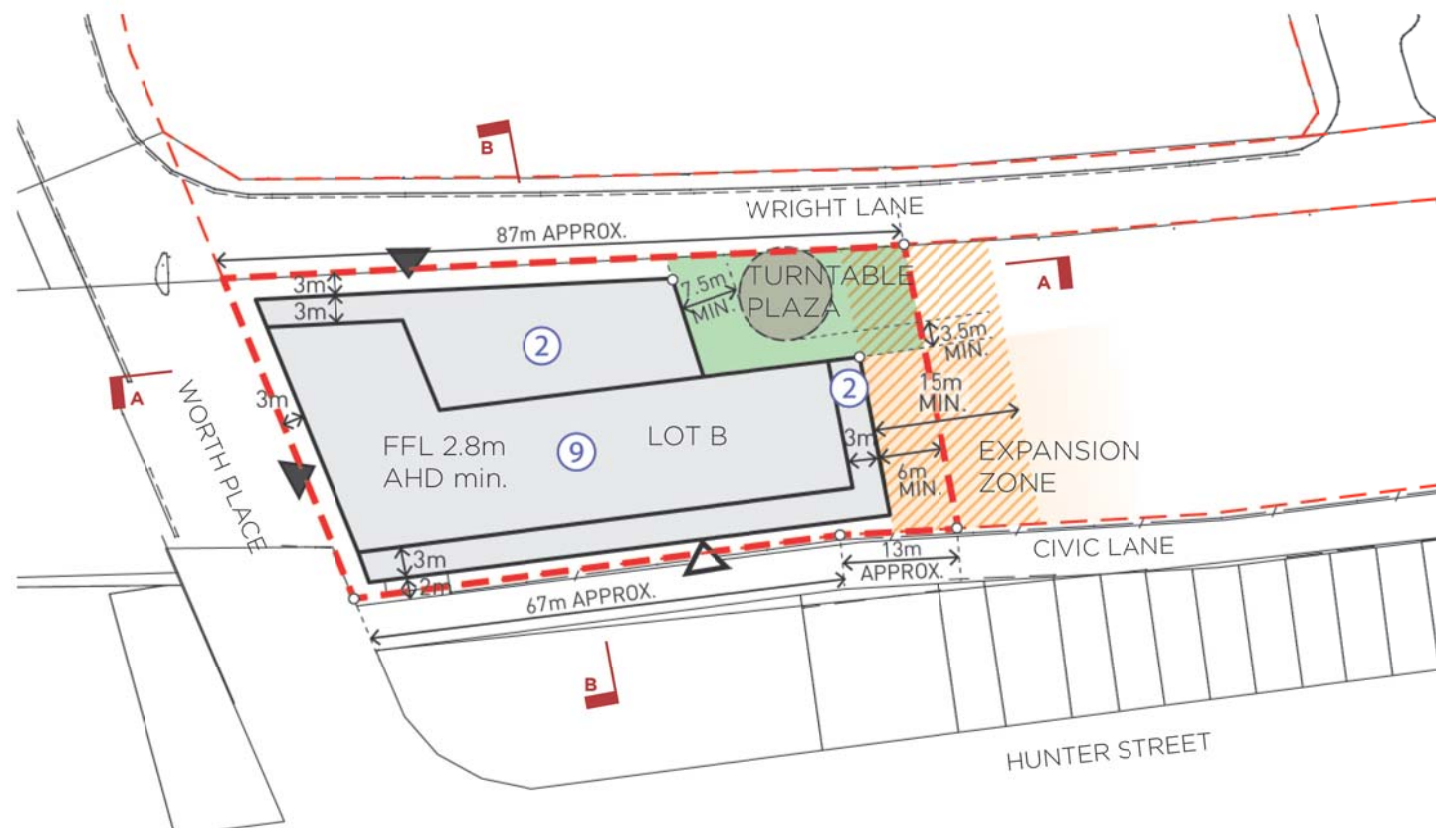

LOT B PLAN

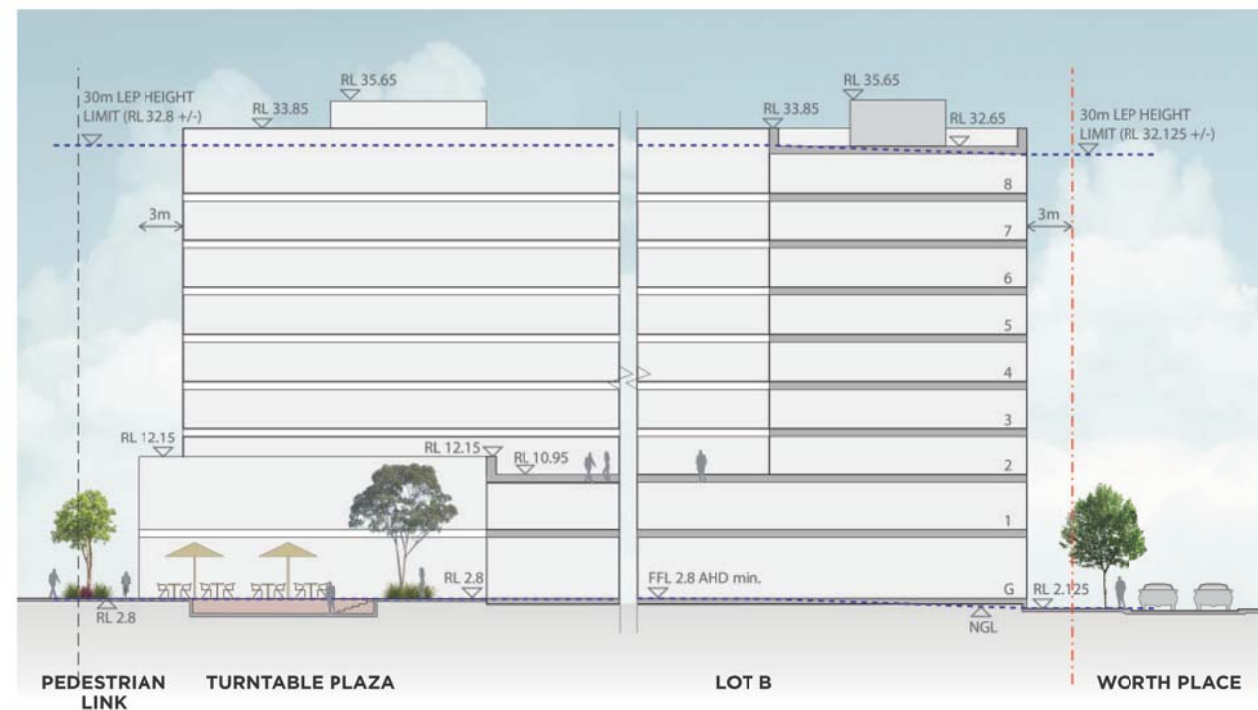

SECTION A
1:500

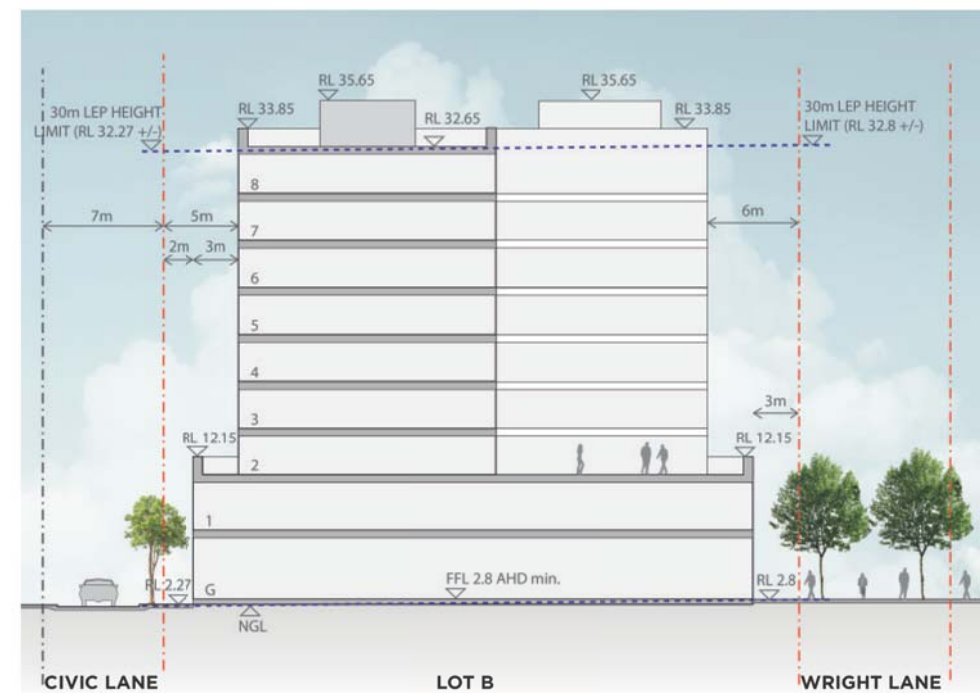

SECTION B
1:500



Planning,
Industry &
Environment

Issued under the Environmental Planning and Assessment Act 1979

Approved Application No. **SSD-9262**

Granted on the **21 May 2020**

Signed **JH**

Sheet No. **4** of **8**

Cox Architecture
PO Box Q193, Sydney NSW 1230
Level 6, 155 Clarence Street, Sydney NSW 2000 Australia
T + 61 2 9267 9599 F + 61 2 9264 5844
www.coxarchitecture.com.au



Nominated Architects
Joe Agius No. 6491
Russell Lee no. 6367


© Copyright Cox Architecture Pty Ltd

Cox Architecture Pty Ltd ACN 002 535 891


Rev	Description	By	Date	Project	Date	Drawn	Checked	Approved
A	For DPIE Approval	LC	28.04.20	University of Newcastle Honeysuckle City Campus Development	28.04.2020	LC	SA	IC
				Drawing Title	CAD File			Revision
				Lot B - Plan and Sections				A
				Scale	Drawing Number			
				AS SHOWN @A3				



LOT C PLAN

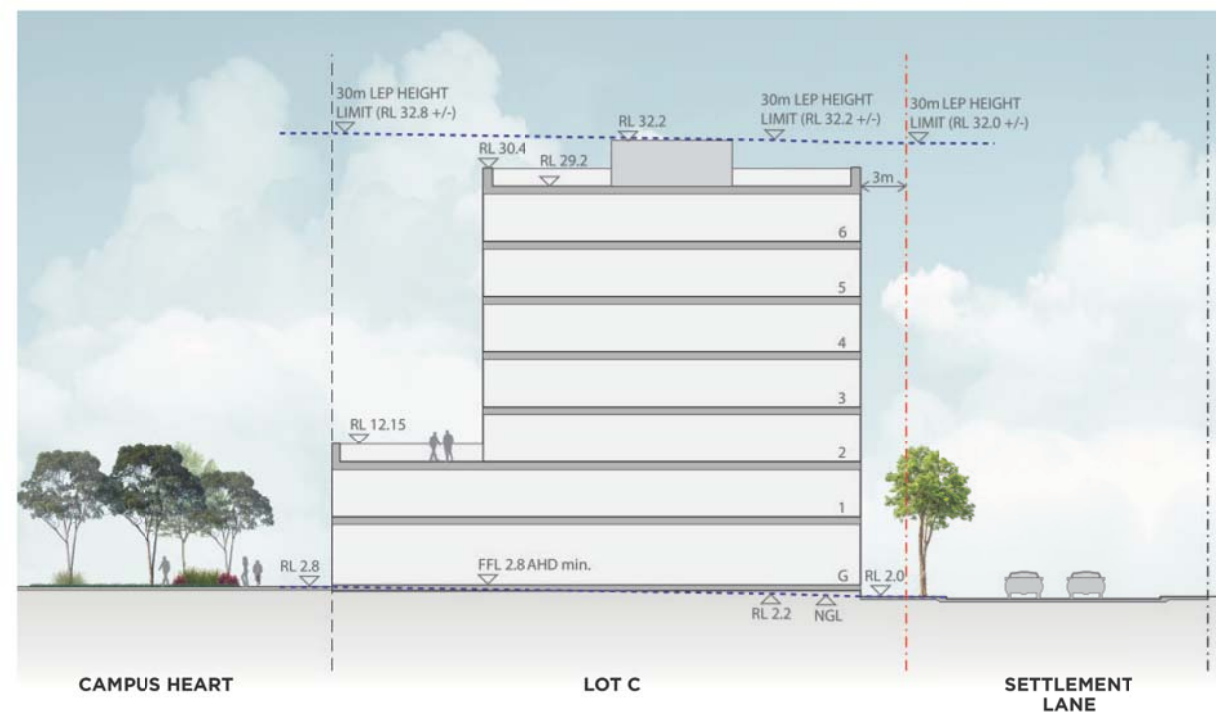

SECTION A
1:500

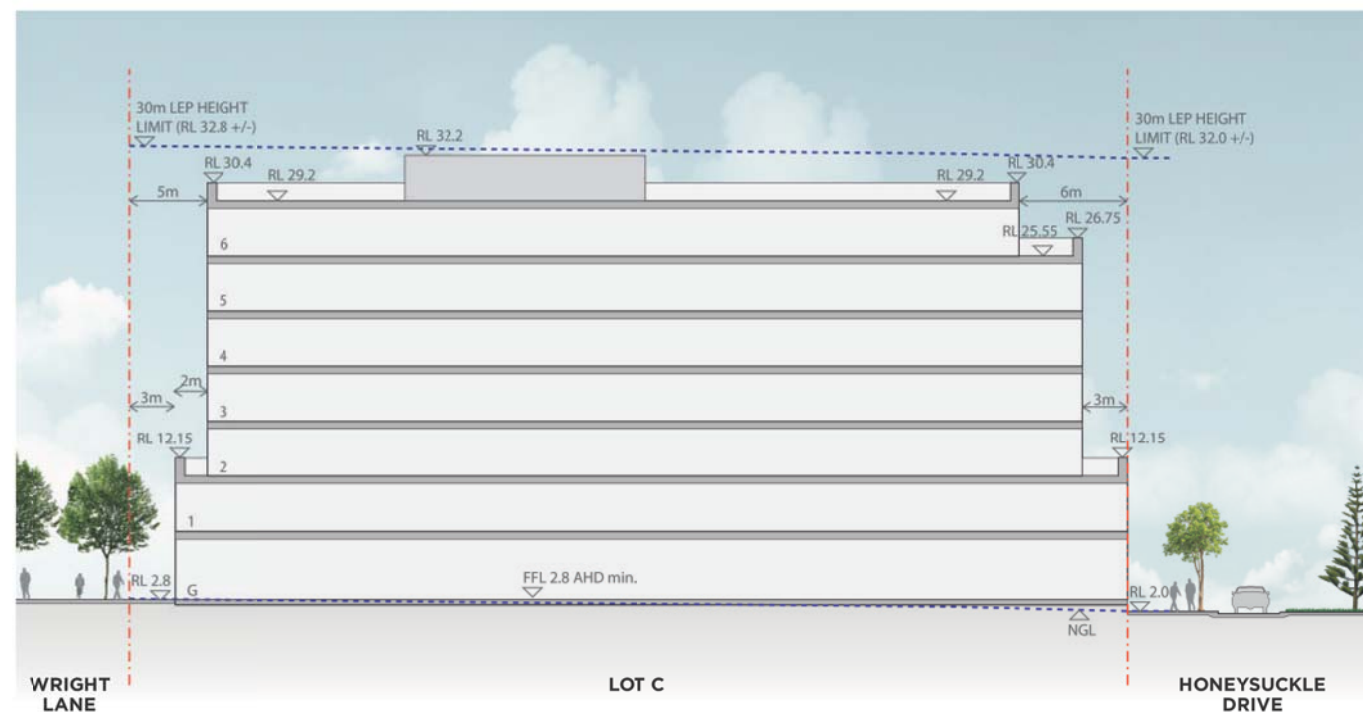

SECTION B
1:500



Planning,
Industry &
Environment

Issued under the Environmental Planning and Assessment Act 1979

Approved Application No. **SSD-9262**

Granted on the **21 May 2020**

Signed **JH**

Sheet No. **5** of **8**


Cox Architecture
PO Box Q193, Sydney NSW 1230
Level 6, 155 Clarence Street, Sydney NSW 2000 Australia
T + 61 2 9267 9599 F + 61 2 9264 5844
www.coxarchitecture.com.au




Nominated Architects
Joe Agius No. 6491
Russell Lee no. 6367

Cox Architecture Pty Ltd ACN 002 535 891


Rev	Description	By	Date	Project	Date	Drawn	Checked	Approved
A	For DPIE Approval	LC	28.04.20	University of Newcastle HoneySuckle City Campus Development	28.04.2020	LC	SA	IC
				Drawing Title	CAD File			Revision
				Lot C - Plan and Sections				A
				Scale	Drawing Number			
				AS SHOWN @A3	SK 05			

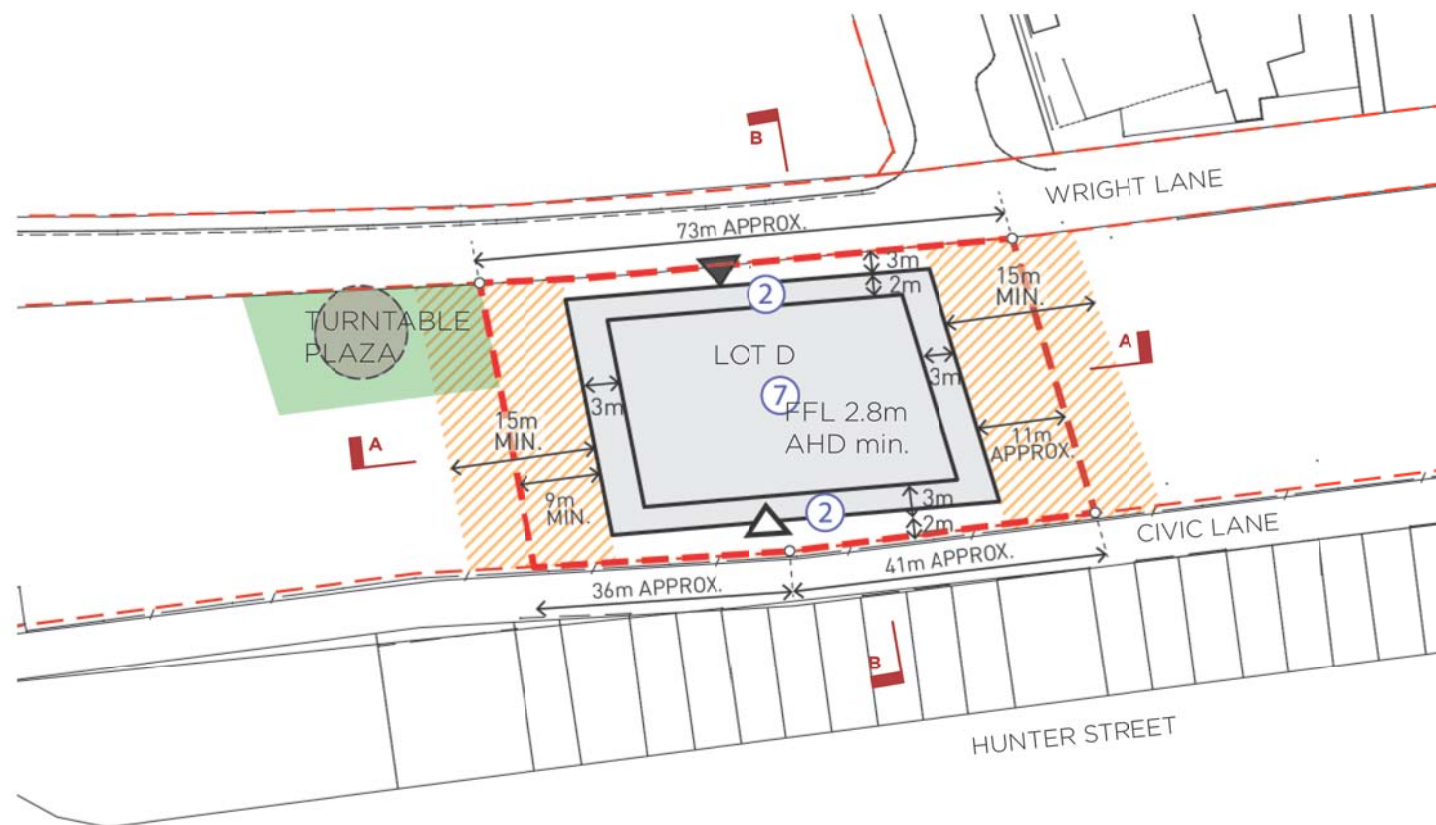

LOT D PLAN

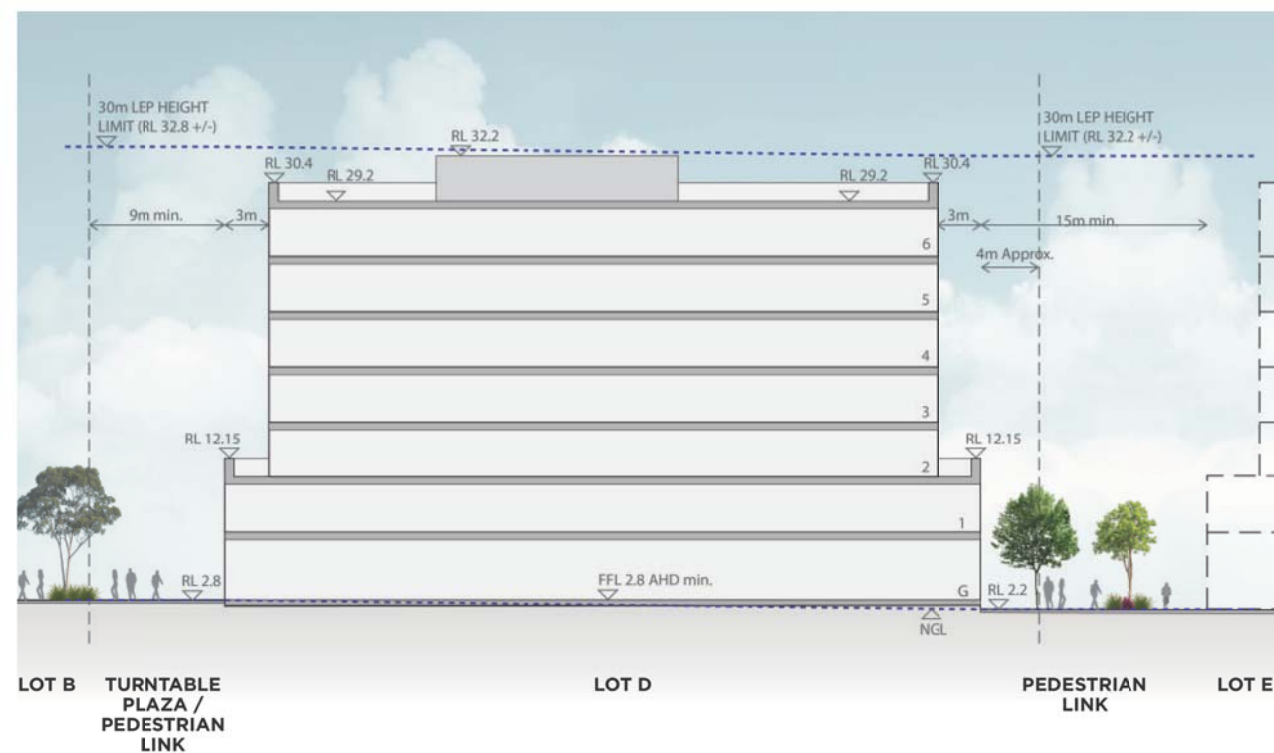

SECTION A
1:500

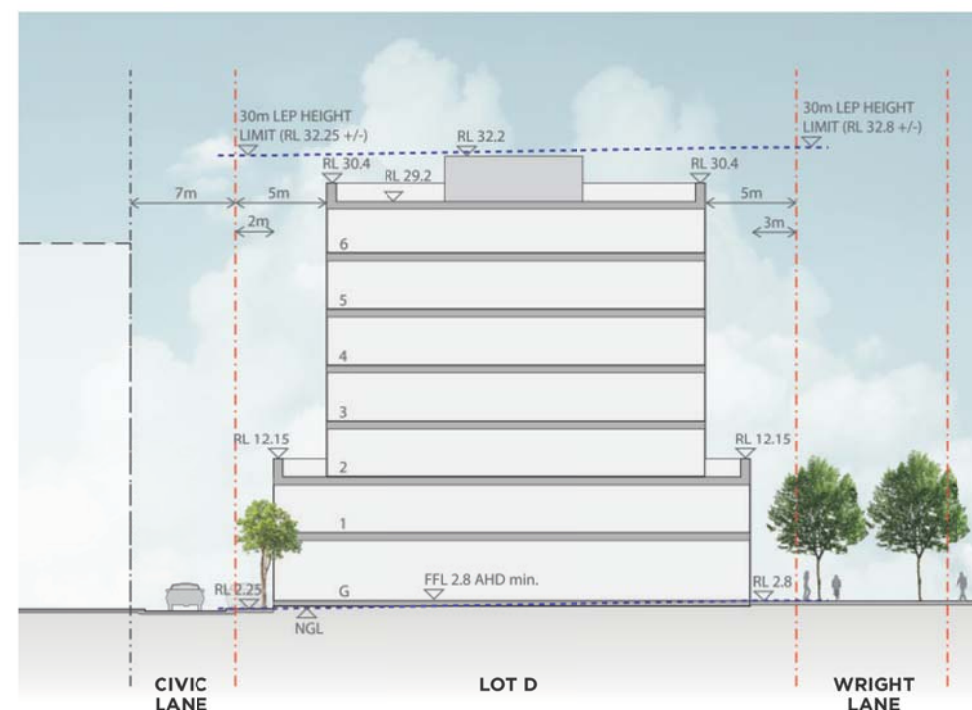

SECTION B
1:500



Planning,
Industry &
Environment

Issued under the Environmental Planning and Assessment Act 1979

Approved Application No. **SSD-9262**

Granted on the **21 May 2020**

Signed **JH**

Sheet No. **6** of **8**

Cox Architecture
PO Box Q193, Sydney NSW 1230
Level 6, 155 Clarence Street, Sydney NSW 2000 Australia
T + 61 2 9267 9599 F + 61 2 9264 5844
www.coxarchitecture.com.au




Nominated Architects
Joe Agius No. 6491
Russell Lee no. 6367


© Copyright Cox Architecture Pty Ltd

Cox Architecture Pty Ltd ACN 002 535 891


Rev	Description	By	Date	Project	Date	Drawn	Checked	Approved
A	For DPIE Approval	LC	28.04.20	University of Newcastle Honeysuckle City Campus Development	28.04.2020	LC	SA	IC
				Drawing Title	CAD File			Revision
				Lot D - Plan and Sections				A
				Scale	Drawing Number			
				AS SHOWN @A3	SK 06			

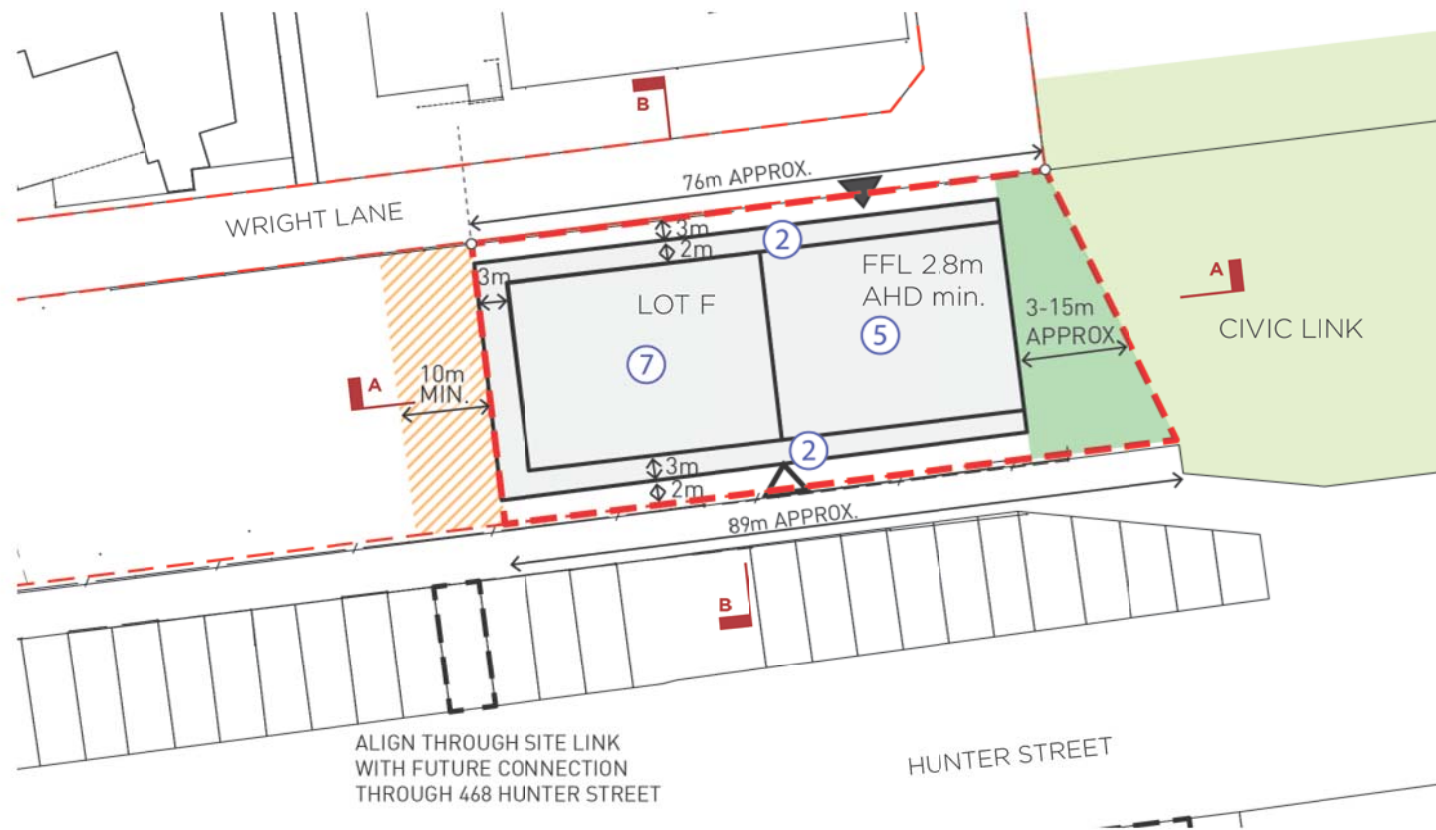

LOT F PLAN

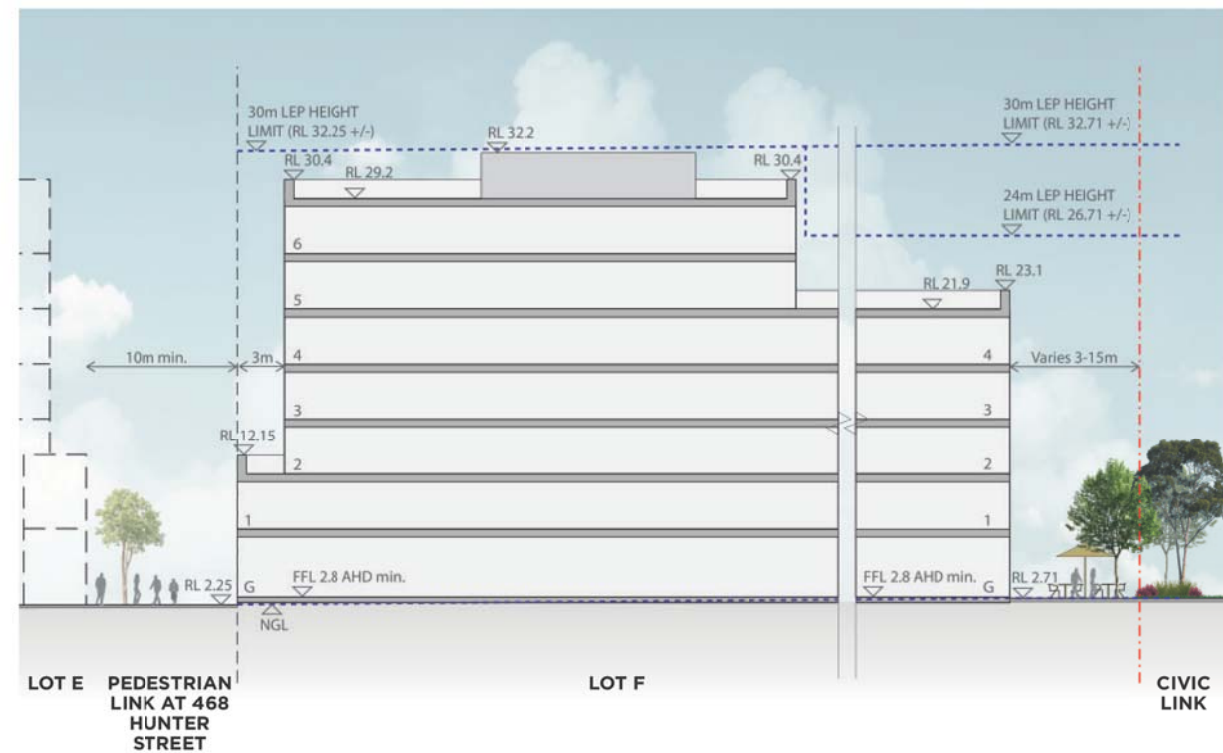

SECTION A
1:500

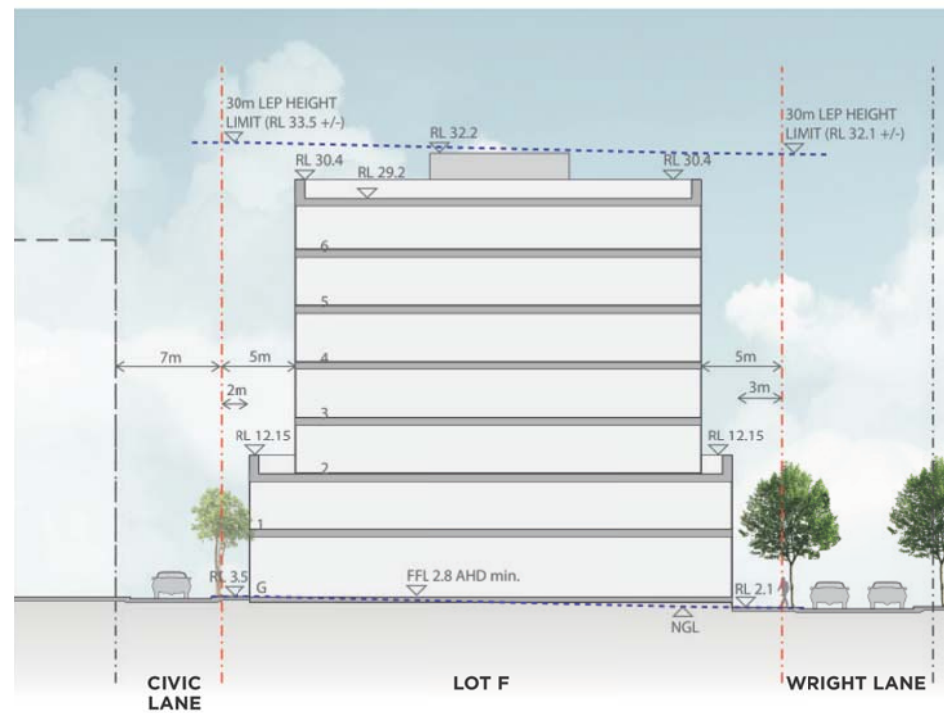

SECTION B
1:500



Planning,
Industry &
Environment

Issued under the Environmental Planning and Assessment Act 1979

Approved Application No... **SSD-9262**

Granted on the... **21 May 2020**

Signed... **JH**

Sheet No... **8** of... **8**

Cox Architecture
PO Box Q193, Sydney NSW 1230
Level 6, 155 Clarence Street, Sydney NSW 2000 Australia
T + 61 2 9267 9599 F + 61 2 9264 5844
www.coxarchitecture.com.au



Nominated Architects
Joe Agius No. 6491
Russell Lee no. 6367

© Copyright Cox Architecture Pty Ltd

Cox Architecture Pty Ltd ACN 002 535 891

Rev	Description	By	Date
A	For DPIE Approval	LC	28.04.20

Project	University of Newcastle Honeysuckle City Campus Development
Drawing Title	Lot F - Plan and Sections
Scale	AS SHOWN @A3

Date	28.04.2020	Drawn	LC	Checked	SA	Approved	IC
CAD File						Revision	A
Drawing Number	SK 08						