

Samuel Gilbert Public School For DEPARTMENT OF EDUCATION

7068SG01

Copyright

This drawing shows design features and elements of a design prepared by Fulton Trotter Architects and is to be used only for work authorised in writing by the designers. It cannot be copied directly or indirectly, in whole or in part, nor shall it be used for any other building purposes. Unauthorised use will be considered an infringement of these rights.

DRAWING LIST		
DRAWING NO.	DRAWING NAME	REV
SD0000	TITLE PAGE	P4
AEX1001	EXISTING SITE PLAN	P15
AEX1002	SITE DEMOLITION PLAN	P13
SD1001	PROPOSED SITE PLAN	P18
SD1401	STAGING SITE PLAN	P7
SD1601	SITE ANALYSIS	P7
SD1602	SHADOW DIAGRAMS	P7
SD1603	EXTERNAL MATERIALS 1	P8
SD1604	EXTERNAL MATERIALS 2	P8
SD1605	EXTERNAL MATERIALS 3	P8
SD1606	SITE PERSPECTIVES	P6
SD1607	SITE SECTIONS	P5
SD1608	BLOCK N & P STREET ELEVATION	P6
SD1609	TREE PLAN	P6
SD1610	PROPOSED SIGNAGE	P4
SD1611	CONSTRUCTION ENVIRONMENTAL MANAGEMENT PLAN	P4
AEX-A-2001	BUILDING A - DEMOLITION FLOOR PLAN	P7
SD-A-2001	BUILDING A - GROUND FLOOR PLAN	P13
SD-A-2101	BUILDING A - ROOF PLAN	P5
AEX-E-2001	BUILDING E - DEMOLITION FLOOR PLAN	P7
SD-E-2001	BUILDING E - GROUND FLOOR PLAN	P14
SD-E-2101	BUILDING E - ROOF PLAN	P4
AEX-F-2001	BUILDING D & F DEMOLITION FLOOR PLANS	P1
SD-F-2101	BUILDING D & F ROOF PLAN	P4
SD-F-3001	BUILDING D & F - ELEVATIONS	P1
SD-N-2002	BUILDING N - GROUND FLOOR PLAN	P17
SD-N-2003	BUILDING N - LEVEL 1 FLOOR PLAN	P16
SD-N-2004	BUILDING N - LEVEL 2 FLOOR PLAN	P15
SD-N-2101	BUILDING N - ROOF PLAN	P10
SD-N-3001	BUILDING N - NORTH SOUTH ELEVATIONS	P13
SD-N-3002	BUILDING N - EAST & WEST ELEVATIONS	P13
SD-N-3101	BUILDING N - SECTIONS N1, N2 & N3	P7
SD-P-2002	BUILDING P - GROUND FLOOR PLAN	P16
SD-P-2003	BUILDING P - LEVEL 1 FLOOR PLAN	P15
SD-P-2004	BUILDING P - LEVEL 2 FLOOR PLAN	P15
SD-P-2101	BUILDING P - ROOF PLAN	P11
SD-P-3001	BUILDING P - NORTH & SOUTH ELEVATIONS	P13
SD-P-3002	BUILDING P - EAST & WEST ELEVATIONS	P13
SD-P-3101	BUILDING P - SECTIONS P1 & P3	P7
SD-P-3102	BUILDING P - SECTION P4	P4
SD-Q-2001	BUILDING Q - GROUND FLOOR PLAN	P17
SD-Q-2101	BUILDING Q - ROOF PLAN	P10
SD-Q-3001	BUILDING Q - NORTH AND EAST ELEVATIONS	P13
SD-Q-3002	BUILDING Q - SOUTH AND WEST ELEVATIONS	P13
SD-Q-3101	BUILDING Q - SECTION Q1 & Q2	P5



01		09/04/18	
02	Consultant Issue	26/09/18	WG
P1	SD / SSDA Client Review Issue	10/10/18	AB
P2	SSDA Draft Issue	05/11/18	AB
P3	SSDA Final Coordination Issue	07.11.18	AB
P4	SSDA Issue	12/11/18	AB
REV.	DESCRIPTION	DATE	INIT.

fulton trotter
ARCHITECTS

SYDNEY Level 3, 35 Spring Street PO Box 1669 Bondi Junction, NSW 2022 DIRECTORS Greg Isaac raia Justine Elzery raia John Ward raia Katerina Dracopoulos raia Mark Trotter fraia Nathan Hildebrandt raia Paul Seikavi raia Paul Trotter fraia Ryan Loveday raia Robert Wesener fraia	BRISBANE Level 3, 35 Spring Street PO Box 1669 Bondi Junction, NSW 2022 DIRECTORS Greg Isaac raia Justine Elzery raia John Ward raia Katerina Dracopoulos raia Mark Trotter fraia Nathan Hildebrandt raia Paul Seikavi raia Paul Trotter fraia Ryan Loveday raia Robert Wesener fraia	SYDNEY Level 3, 35 Spring Street PO Box 1669 Bondi Junction, NSW 2022 DIRECTORS Greg Isaac raia Justine Elzery raia John Ward raia Katerina Dracopoulos raia Mark Trotter fraia Nathan Hildebrandt raia Paul Seikavi raia Paul Trotter fraia Ryan Loveday raia Robert Wesener fraia
---	---	---

www.fultontrtrotter.com.au

PHASE
SCHEMATIC DESIGN

CLIENT
NSW Department of Education


PROJECT
Samuel Gilbert Public School

ADDRESS
Ridgecrop Drive
Castle Hill, NSW

DRAWING
TITLE PAGE

Figured dimensions take precedence over scale dimensions. Contractors must verify all dimensions on site before commencing any work or making shop drawings.

PROJECT NUMBER 7068SG01	DIRECTOR JW	CHECKED AS
DRAWING NUMBER SD0000	REVISION P4	

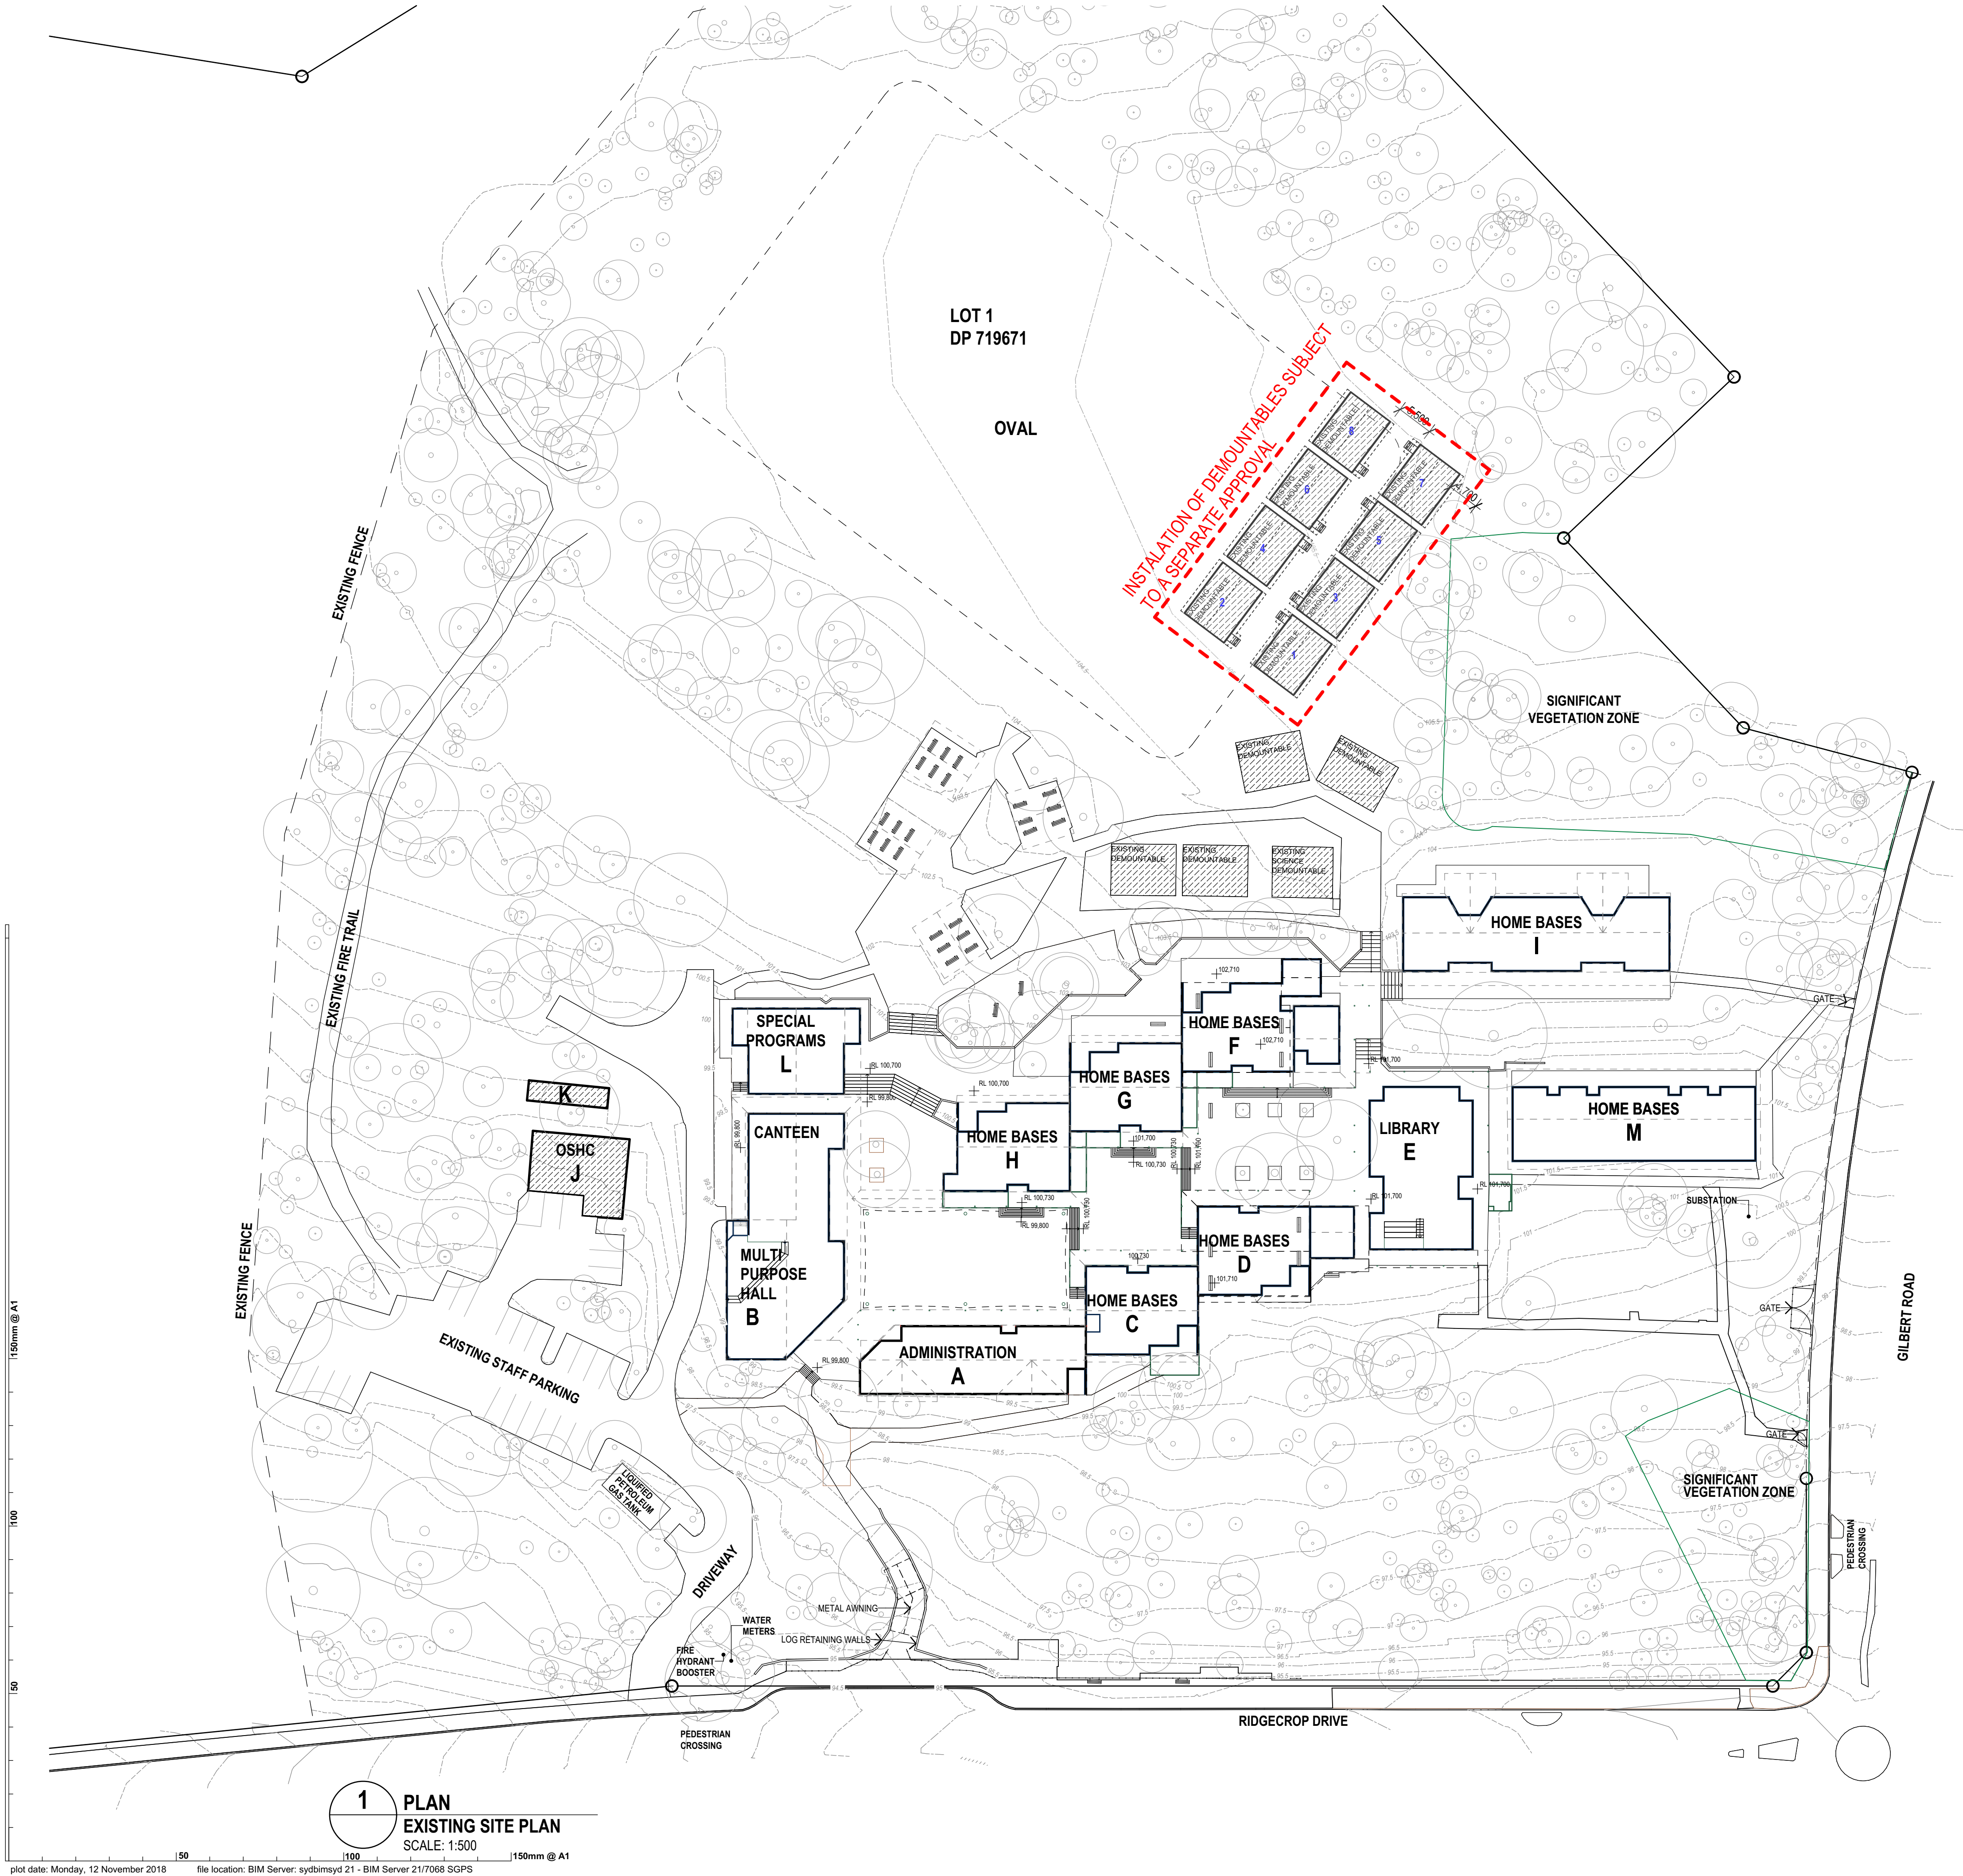

Copyright
This drawing shows design features and elements of a design prepared by
Fulton Trotter Architects and is to be used only for work authorised in
writing by the designers. It cannot be copied directly or indirectly, in whole
or in part, nor shall it be used for any other building purposes. Unauthorised
use will be considered an infringement of these rights.

EXISTING SITE PLAN LEGEND

- EXISTING BUILDINGS
- EXISTING DEMOUNTABLE
- EXISTING TREES
- ROOF OVER
- CONTOURS
- FENCE

P8	Consultant Issue Draft SD	18/09/03	WG
P9	Issued for TSG Review	20/09/18	AB
P10	TSG final SD review	26/09/18	WG
P11	Issued for SDRP	03/10/18	AB
P12	SDDA Consultant Report Issue	05/10/18	AB
P1	SD / SDDA Client Review Issue	10/10/18	AB
P13	SDDA Draft Issue	05/11/18	AB
P14	SDDA Final Coordination Issue	07.11.18	AB
P15	SDDA Issue	12/11/18	AB
REV.	DESCRIPTION	DATE	INIT.

fulton trotter
ARCHITECTS

SYDNEY
Level 3, 35 Spring Street
PO Box 1669
Bondi Junction, NSW 2022
t. (02) 9369 5941
e. sydney@fultontritter.com.au

BRISBANE
SYDNEY
Greg Isaac raia
Justine Elzery raia
John Ward raia
Katerina Dracopoulos raia
Mark Trotter raia
Nathan Hildebrandt raia
Paul Seikavi raia
Paul Trotter raia
Ryan Loveday raia
Robert Wesener raia

NSW 6855
QLD 2920
QLD 3313
QLD 3847
QLD 4529
QLD 1970
VIC 17691
NSW 4421
NSW 10256
NSW 7189
NSW 7177
NSW 5802

QLD 2920
QLD 3313
QLD 3847
QLD 4529
QLD 1970
QLD 4131
QLD 3108
QLD 2646
QLD 4500
QLD 2633

www.fultontritter.com.au

SCHEMATIC DESIGN

NSW Department of Education


Samuel Gilbert Public School

Ridgescrop Drive
Castle Hill, NSW

EXISTING SITE PLAN

Figured dimensions take precedence over
scale dimensions. Contractors must verify
all dimensions on site before commencing
any work or making shop drawings.

PROJECT NUMBER	DIRECTOR	CHECKED
7068SG01	JW	AS
DRAWING NUMBER		REVISION
AEX1001		P15

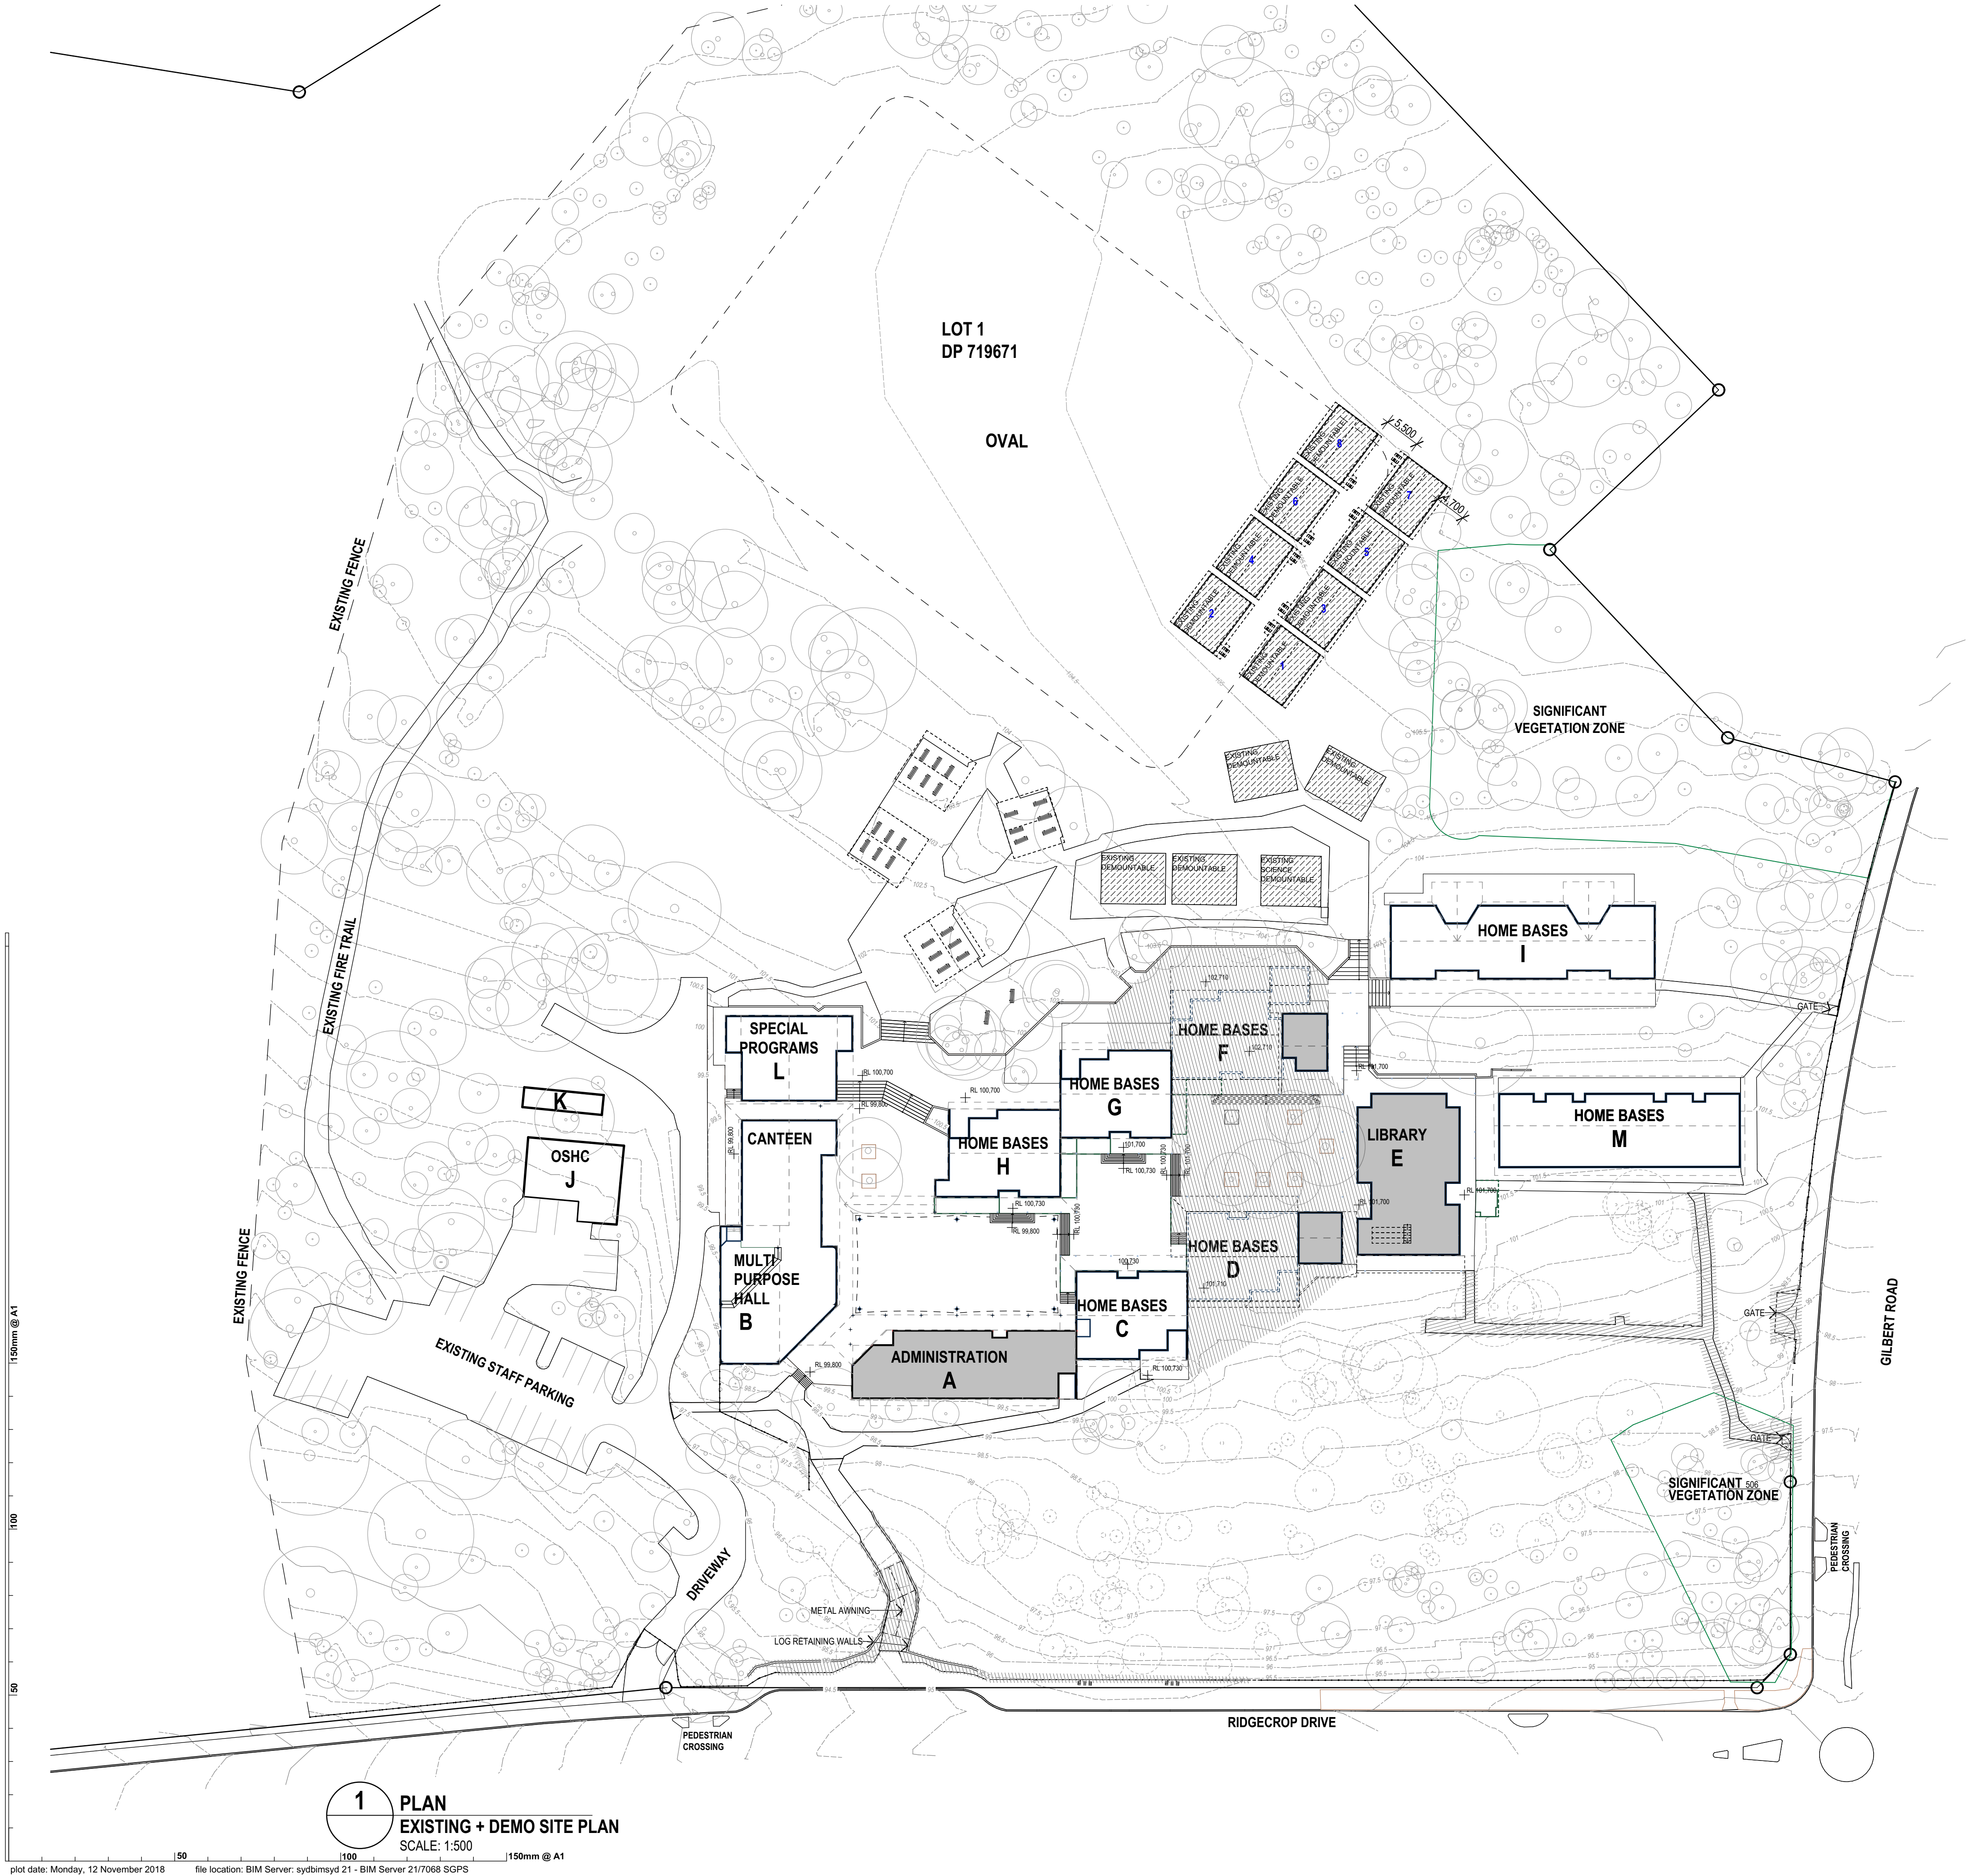

Copyright
This drawing shows design features and elements of a design prepared by Fulton Trotter Architects and is to be used only for work authorised in writing by the designers. It cannot be copied directly or indirectly, in whole or in part, nor shall it be used for any other building purposes. Unauthorised use will be considered an infringement of these rights.

DEMOLITION SITE PLAN LEGEND

EXISTING BUILDINGS TO BE RETAINED	
EXISTING BUILDINGS TO BE REFURBISHED	
EXISTING BUILDINGS TO BE DEMOLISHED	
EXISTING STRUCTURES & SURFACES TO BE DEMOLISHED	
EXISTING DEMOUNTABLE TO BE REMOVED UPON COMPLETION	
EXISTING TREES: RETAINED / REMOVED	
ROOF OVER	
CONTOURS	
FENCE	

P6	Consultant Issue	17/08/18	WG
P7	Consultant Issue Draft SD	18/09/03	WG
P8	Issued for TSG Review	20/09/18	AB
P9	TSG final SD review	26/09/18	WG
P10	SSDA Consultant Report Issue	05/10/18	AB
P1	SD / SSDA Client Review Issue	10/10/18	AB
P11	SSDA Draft Issue	05/11/18	AB
P12	SSDA Final Coordination Issue	07.11.18	AB
P13	SSDA Issue	12/11/18	AB
REV.	DESCRIPTION	DATE	INIT.

fulton trotter ARCHITECTS

SYDNEY	BRISBANE
Level 3, 35 Spring Street PO Box 1669 Bondi Junction, NSW 2022	t. (02) 9369 5941 e. sydney@fultontritter.com.au SYDNEY
DIRECTORS	
Greg Isaac raia	NSW 6855 QLD 2920
Justine Elzery raia	QLD 3313 QLD 3847
John Ward raia	VIC 18804 NSW 8371 QLD 4529
Katerina Dracopoulos raia	NSW 4421 QLD 1970
Mark Trotter raia	VIC 17691 NSW 10256 QLD 4131
Nathan Hildebrandt raia	NSW 7189 QLD 3108
Paul Sekeavai raia	NSW 7177 QLD 2646
Paul Trotter raia	NSW 5802 QLD 4500
Ryan Loveday raia	QLD 2633
Robert Wesener raia	

www.fultontritter.com.au

SCHEMATIC DESIGN

NSW Department of Education

Samuel Gilbert Public School

Ridgecrop Drive
Castle Hill, NSW

SITE DEMOLITION PLAN

Figured dimensions take precedence over scale dimensions. Contractors must verify all dimensions on site before commencing any work or making shop drawings.

PROJECT NUMBER	DIRECTOR	CHECKED
7068SG01	JW	AS
DRAWING NUMBER	REVISION	
AEX1002	P13	

Copyright
This drawing shows design features and elements of a design prepared by
Fulton Trotter Architects and is to be used only for work authorised in
writing by the designers. It cannot be copied directly or indirectly, in whole
or in part, nor shall it be used for any other building purposes. Unauthorised
use will be considered an infringement of these rights.

PROPOSED SITE PLAN LEGEND

EXISTING BUILDINGS TO BE RETAINED	
EXISTING BUILDINGS TO BE REFURBISHED	
PROPOSED BUILDINGS	
EXISTING TREES	
PROPOSED TREES	
ROOF OVER	
CONTOURS	
FENCE	

P10	Issued for TSG Review	20/09/18	AB
P11	TSG final SD review	26/09/18	WG
P12	Issued for SDRP	03/10/18	AB
P13	SSDA Consultant Report Issue	05/10/18	AB
P14	SD / SSDA Client Review Issue	10/10/18	AB
P15	SSDA Draft Issue	05/11/18	AB
P16	SSDA Final Coordination Issue	07.11.18	AB
P17	SSDA Final Coordination Issue REV A	08.11.18	AB
P18	SSDA Issue	12/11/18	AB
REV.	DESCRIPTION	DATE	INIT.

fulton trotter
ARCHITECTS

SYDNEY	BRISBANE
Level 3, 35 Spring Street PO Box 1669 Bondi Junction, NSW 2022	1, (02) 9369 5941 e. sydney@fultontrtrotter.com.au NSW 2022
DIRECTORS	
Greg Isaac raia	NSW 6855 QLD 2920
Justine Elzary raia	QLD 3313
John Ward raia	VIC 18804 NSW 8371 QLD 3847
Katerina Dracopoulos raia	QLD 4529
Mark Trotter raia	VIC 17691 NSW 4421 QLD 1970
Nathan Hildebrandt raia	NSW 10256 QLD 4131
Paul Seikavi raia	NSW 7199 QLD 3108
Paul Trotter raia	NSW 7177 QLD 2646
Ryan Loveday raia	QLD 4500
Robert Wesener raia	NSW 5802 QLD 2633

www.fultontrtrotter.com.au

PHASE
SCHEMATIC DESIGN

CLIENT
NSW Department of Education


PROJECT
Samuel Gilbert Public School

ADDRESS
Ridgecrop Drive
Castle Hill, NSW

DRAWING
PROPOSED SITE PLAN

Figured dimensions take precedence over
scale dimensions. Contractors must verify
all dimensions on site before commencing
any work or making shop drawings.

PROJECT NUMBER	DIRECTOR	CHECKED
7068SG01	JW	AS
DRAWING NUMBER		REVISION
SD1001		P18

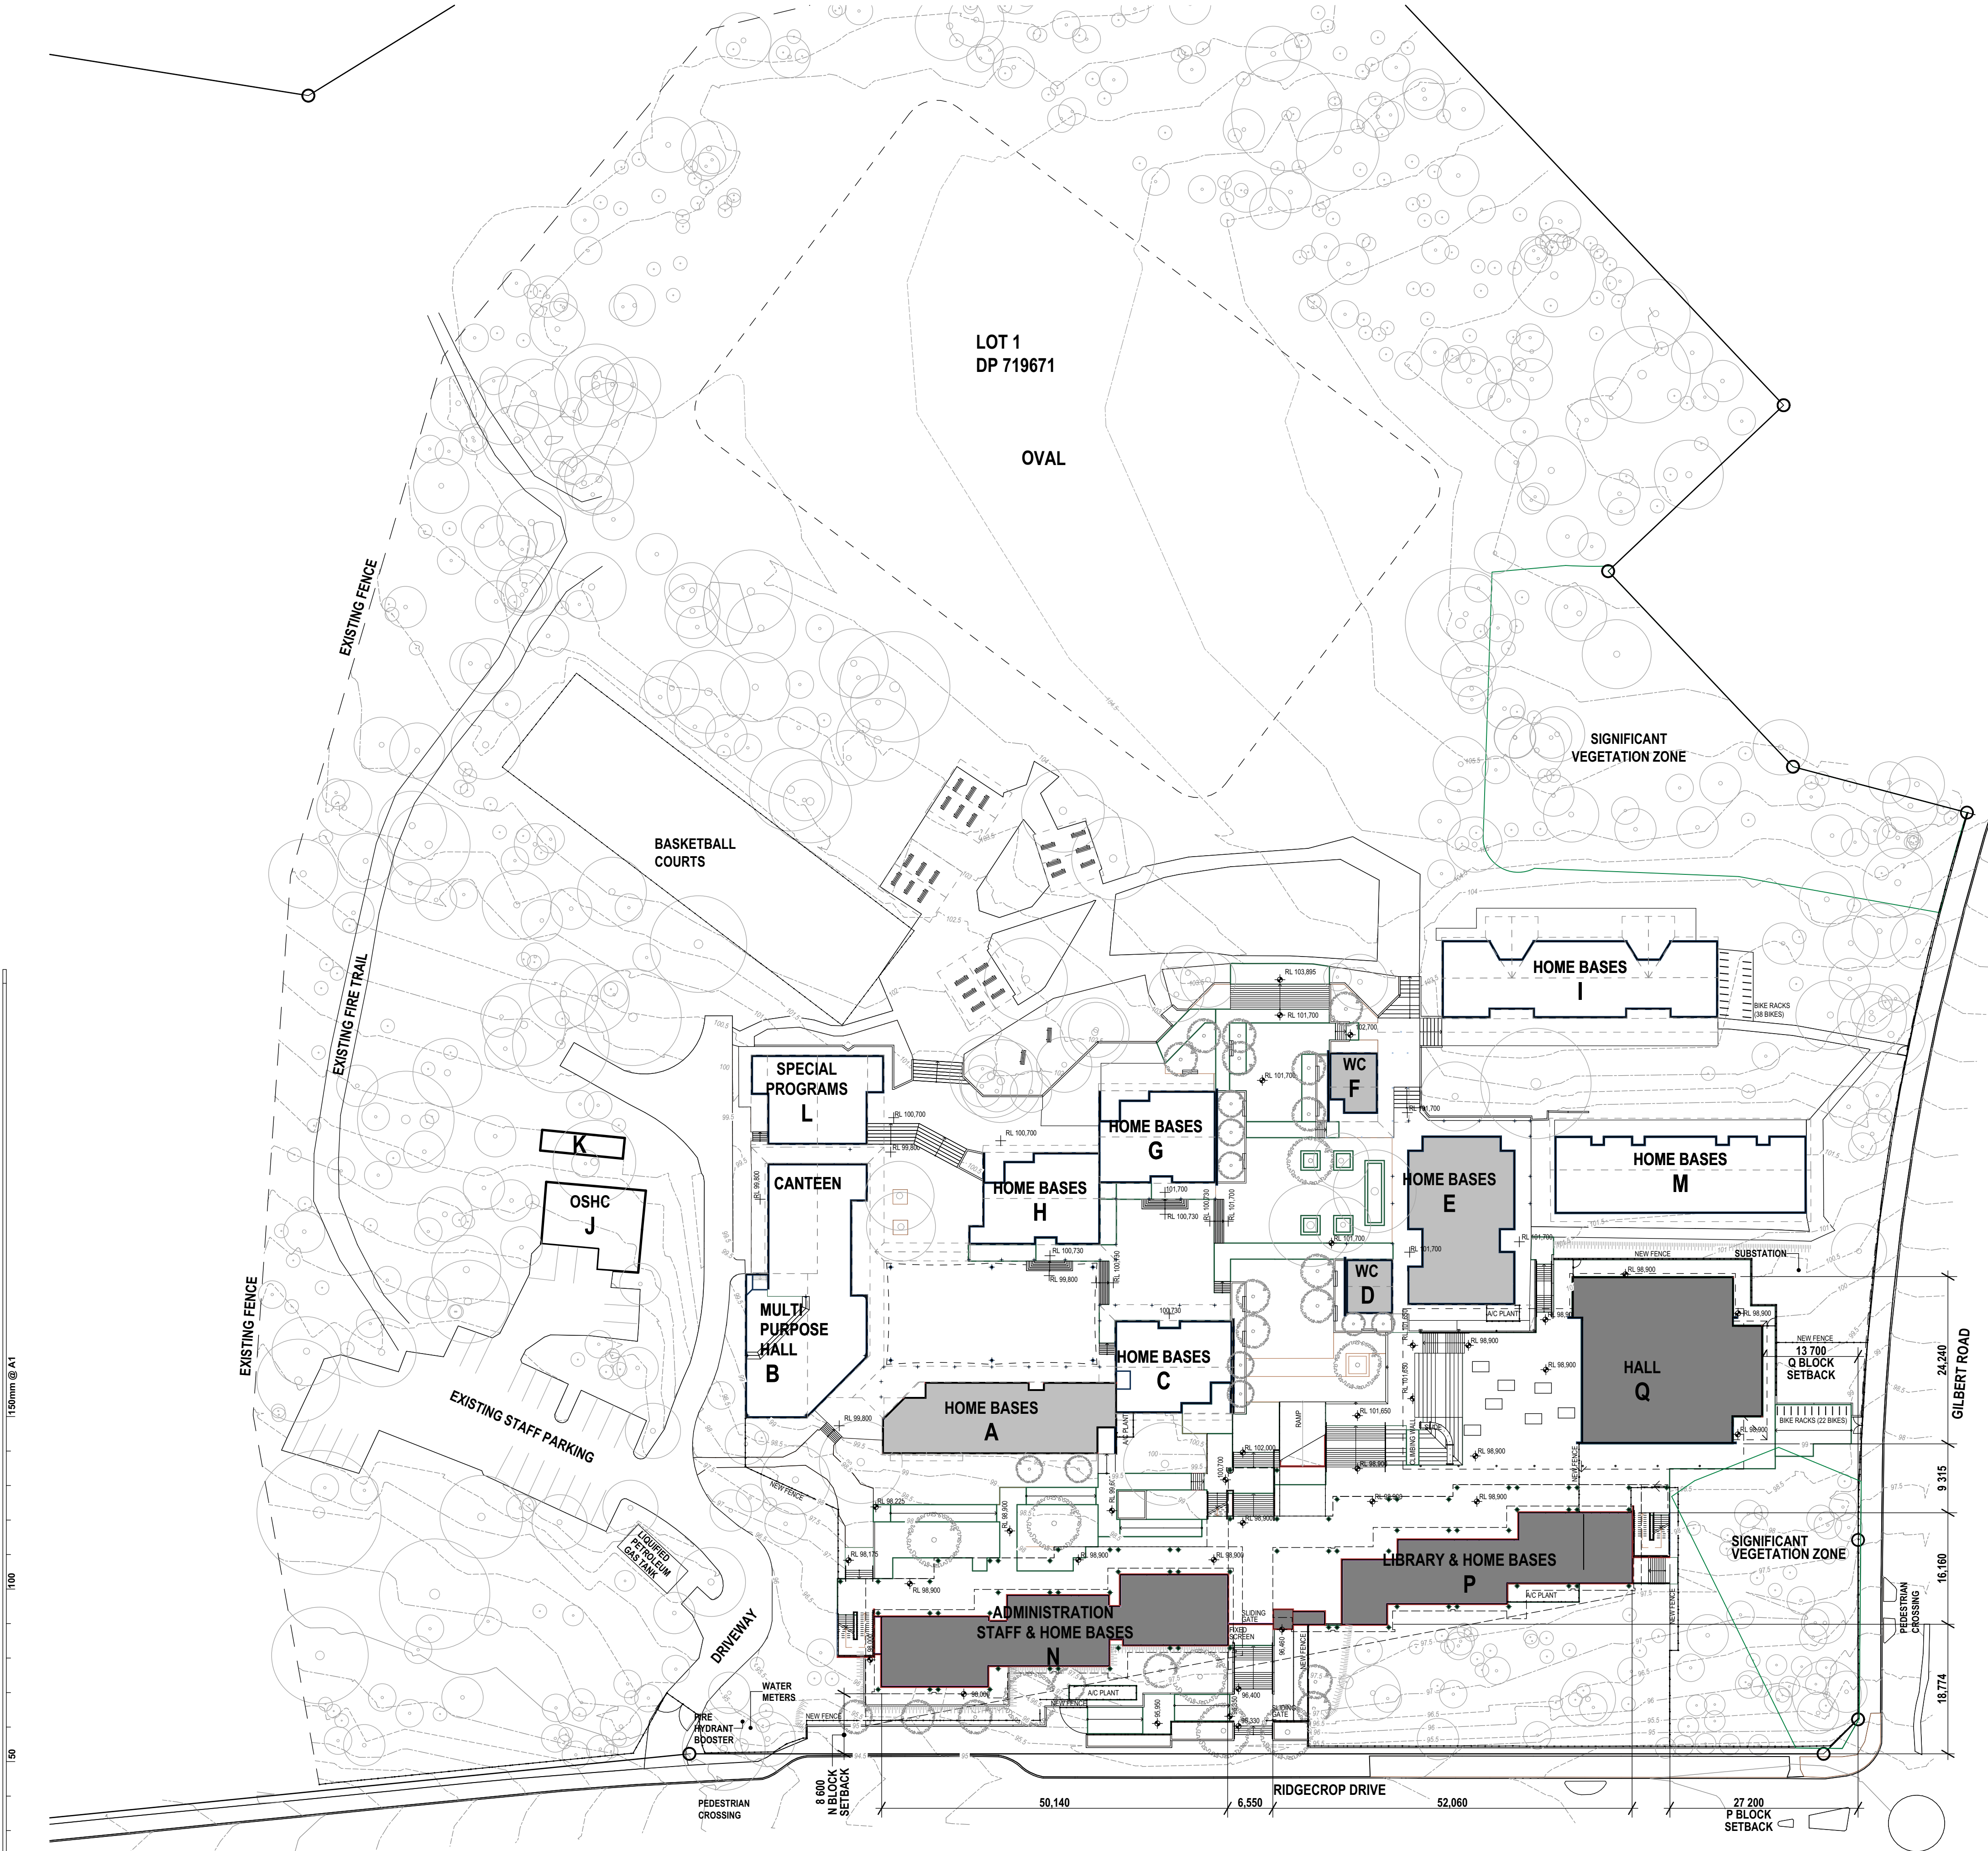

1
PLAN
PROPOSED SITE PLAN
SCALE: 1:500



1 PLAN
STAGING PLAN
SCALE: 1:500

Copyright
This drawing shows design features and elements of a design prepared by
Fulton Trotter Architects and is to be used only for work authorised in
writing by the designers. It cannot be copied directly or indirectly, in whole
or in part, nor shall it be used for any other building purposes. Unauthorised
use will be considered an infringement of these rights.

- STAGE 1

TEMPORARY SCHOOL
ESTABLISHMENT
WORKS
- STAGE 2

CONSTRUCT NEW
MAIN HOMEBASES,
LIBRARY,
ADMINISTRATION,
HALL AND COLA
- STAGE 3

DEMOLISH/REFURBISH
EXISTING BUILDINGS
UPGRADE MAIN
CONCOURSE

P1	For Project Manager Comment	13/09/2018	JFK
P2	Draft Consultant SD Additional Information Issued for TSG Review	20/09/18	AB
P3	SSDA Consultant Report Issue	05/10/18	AB
P4	SD / SSDA Client Review Issue	10/10/18	AB
P5	SSDA Draft Issue	05/11/18	AB
P6	SSDA Final Coordination Issue	07.11.18	AB
P7	SSDA Issue	12/11/18	AB
REV.	DESCRIPTION	DATE	INIT.

fulton trotter

ARCHITECTS

SYDNEY

Level 3, 35 Spring Street
PO Box 1669
Bondi Junction, NSW 2022

BRISBANE

1, (02) 9369 5941
e. sydney@fultontrotter.com.au

DIRECTORS

Greg Isaac raia
Justine Elzerny raia
John Ward raia
Katerina Dracopoulos raia
Mark Trotter raia
Nathan Hildebrandt raia
Paul Seckavira raia
Paul Trotter raia
Ryan Loveday raia
Robert Wesener raia

VIC 18804
VIC 17691

NSW 6855
NSW 4371
NSW 4421
NSW 10256
NSW 7190
NSW 7177
NSW 5802

QLD 2920
QLD 3313
QLD 3847
QLD 4529
QLD 1970
QLD 4131
QLD 3108
QLD 2646
QLD 4500
QLD 2633

www.fultontrotter.com.au

PHASE
PROJECT CLIENT
ADDRESS

SCHEMATIC DESIGN

NSW Department of Education

Samuel Gilbert Public School

Ridgecrop Drive
Castle Hill, NSW

DRAWING

PROJECT NUMBER
7068SG01

DIRECTOR
JW


CHECKED
AS

DRAWING NUMBER
SD1401

REVISION
P7

Figured dimensions take precedence over
scale dimensions. Contractors must verify
all dimensions on site before commencing
any work or making shop drawings.

plot date: Monday, 12 November 2018 file location: BIM Server: sydbimnsyd 21 - BIM Server 21/7068 SGPS

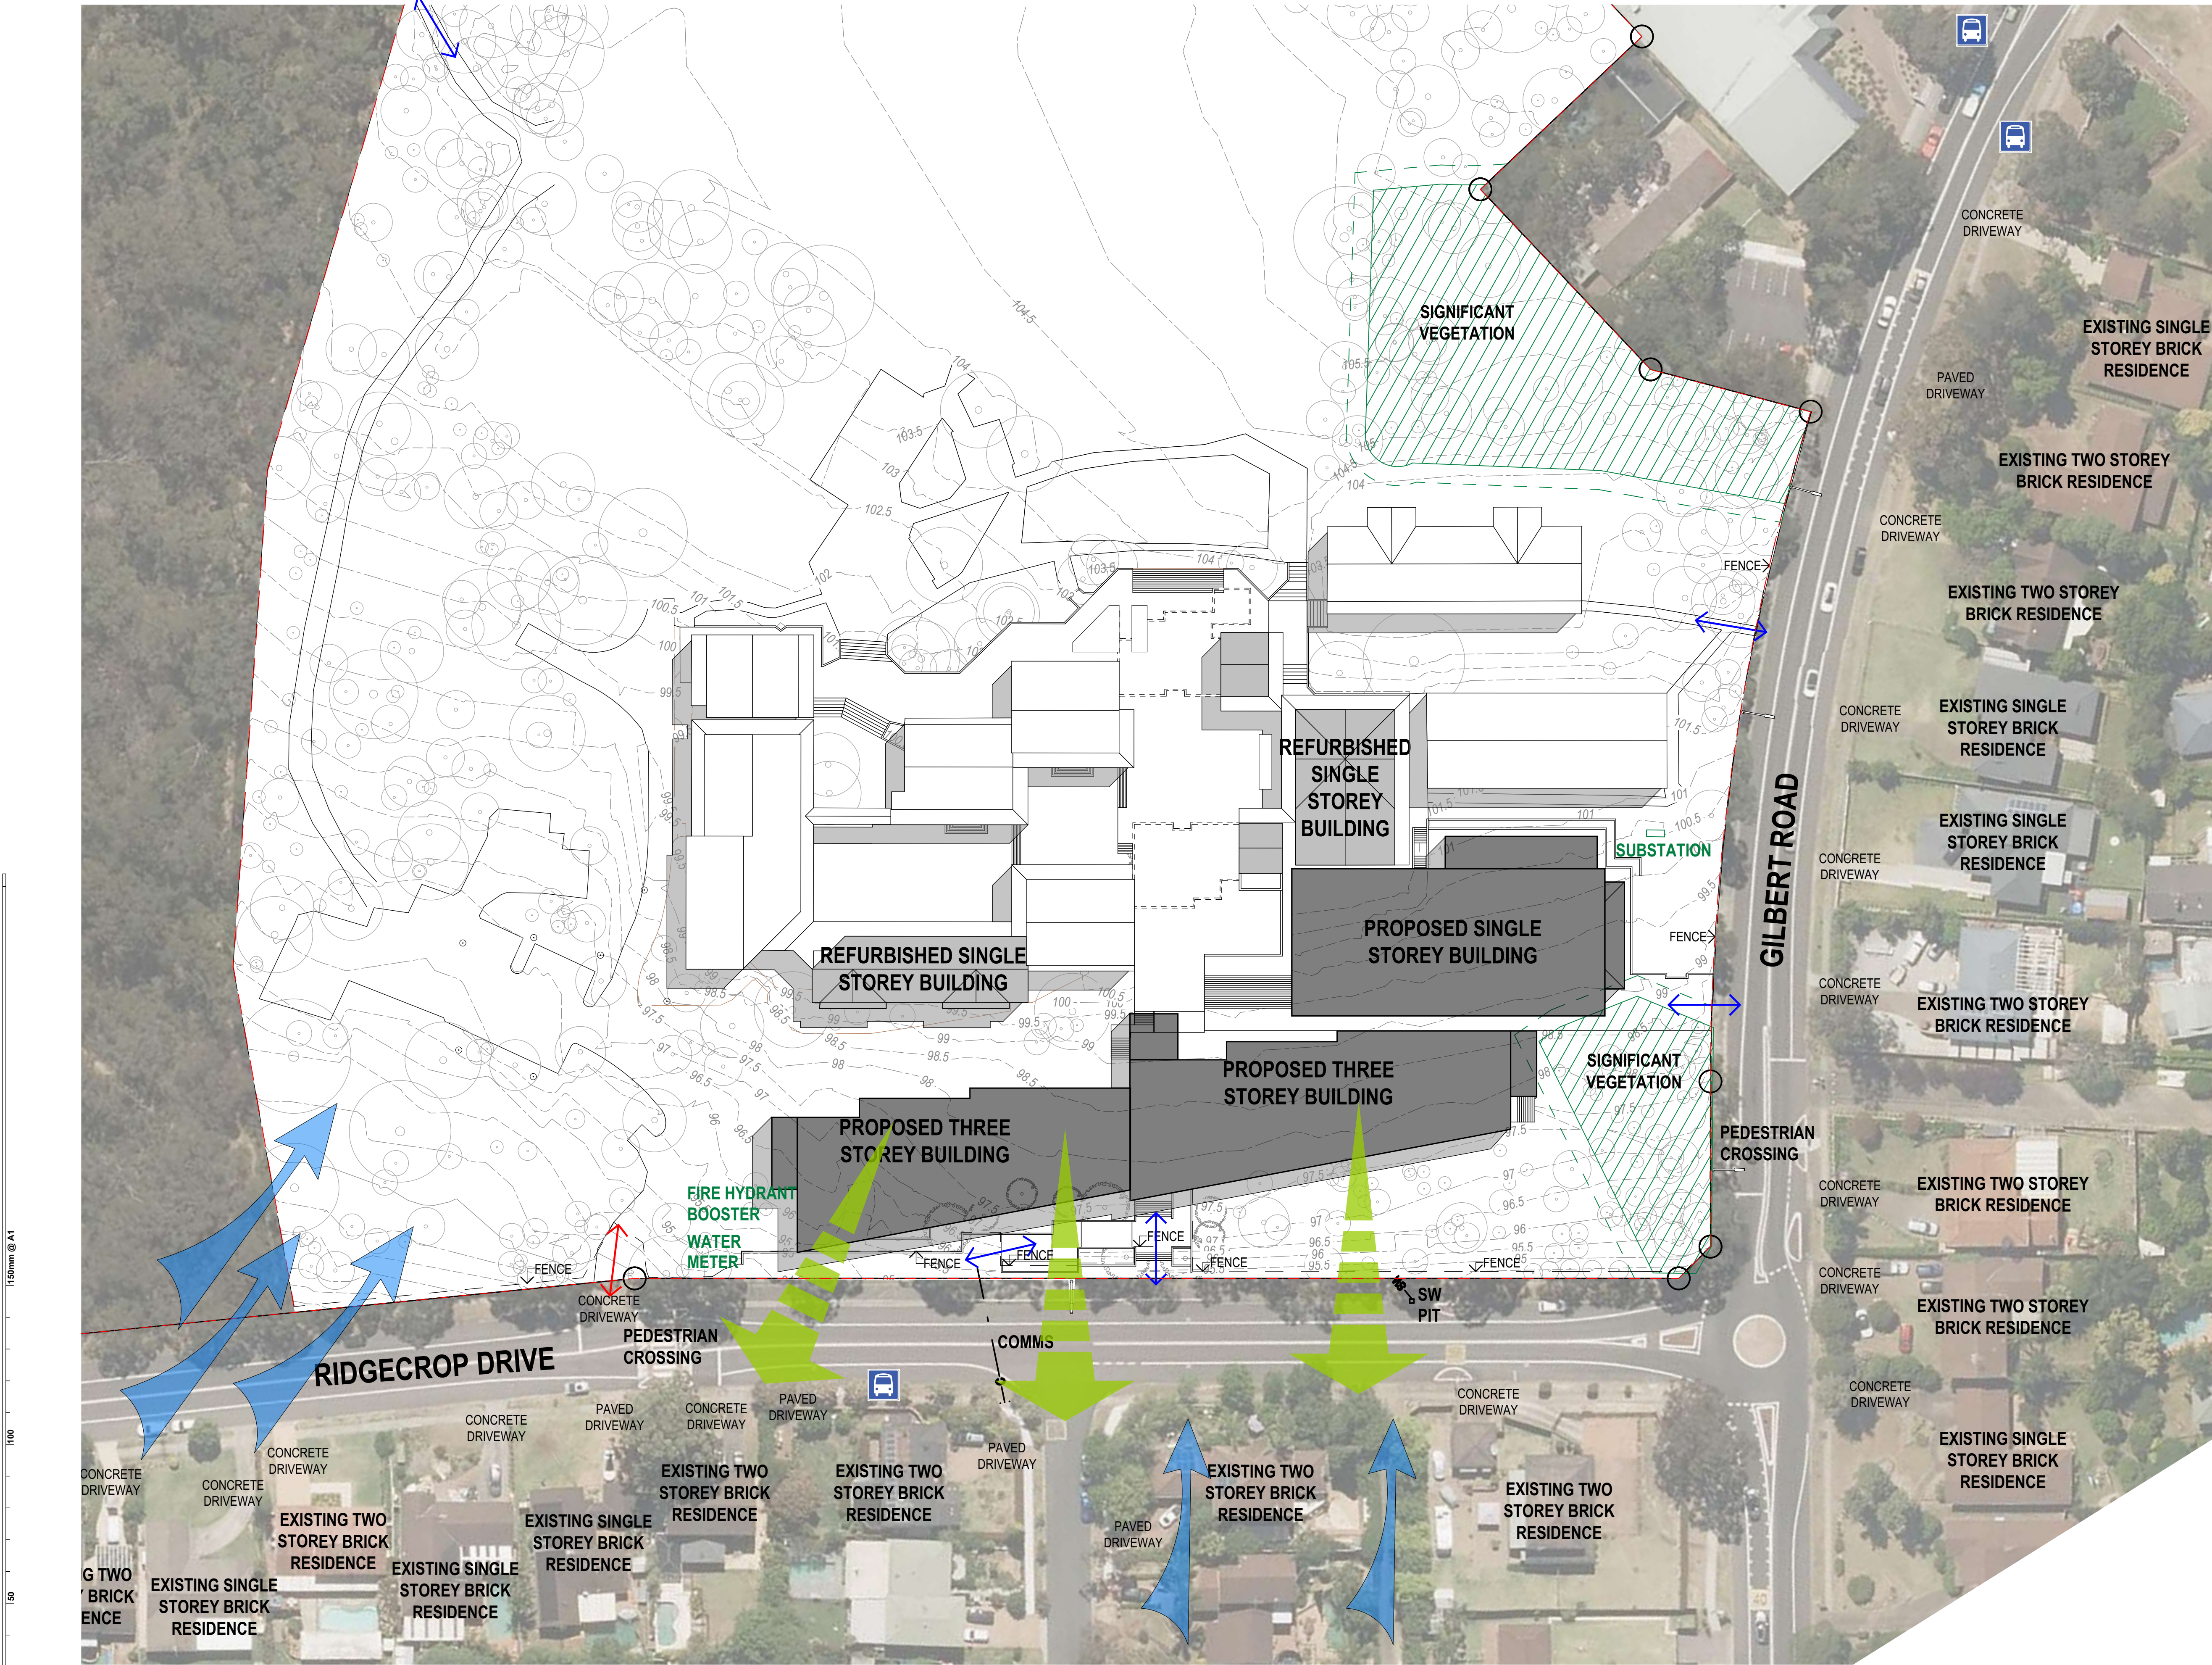

1
PLAN
PROPOSED SITE ANALYSIS
SCALE: 1:500

Copyright
This drawing shows design features and elements of a design prepared by
Fulton Trotter Architects and is to be used only for work authorised in
writing by the designers. It cannot be copied directly or indirectly, in whole
or in part, nor shall it be used for any other building purposes. Unauthorised
use will be considered an infringement of these rights.

SITE ANALYSIS LEGEND

- EXISTING BUILDINGS TO BE RETAINED
- EXISTING BUILDINGS TO BE REFURBISHED
- EXISTING BUILDINGS TO BE DEMOLISHED
- PROPOSED BUILDINGS
- SIGNIFICANT VEGETATION ZONE
- EXISTING TREES
- PROPOSED TREES
- SITE BOUNDARY
- VEHICULAR ACCESS
- PEDESTRIAN ACCESS
- VIEWS
- BREEZES



REV.	DESCRIPTION	DATE	INIT.
P1	Draft Consultant SD Additional Information Issued for TSG Review	20/09/18	AB
P2	TSG final SD Review	26/09/18	WG
P3	SSDA Consultant Report Issue	05/10/18	AB
P4	SD / SSDA Client Review Issue	10/10/18	AB
P5	SSDA Draft Issue	05/11/18	AB
P6	SSDA Final Coordination Issue	07/11/18	AB
P7	SSDA Issue	12/11/18	AB

fulton trotter ARCHITECTS

SYDNEY
Level 3, 35 Spring Street
PO Box 1669
Bondi Junction, NSW 2022
t. (02) 9369 5941
e. sydney@fultontrotter.com.au

BRISBANE
SYDNEY

DIRECTORS
Greg Isaac raia
Justine Elzery raia
John Ward raia
Katerina Dracopoulos raia
Mark Trotter fraia
Nathan Hildebrandt raia
Paul Seikava raia
Paul Trotter fraia
Ryan Loveday raia
Robert Wesener fraia

NSW 6855
VIC 18804
VIC 17691
NSW 8371
NSW 4421
NSW 10256
NSW 7199
NSW 7177
NSW 5802

QLD 2920
QLD 3313
QLD 3847
QLD 4529
QLD 1970
QLD 4131
QLD 3108
QLD 2646
QLD 4500
QLD 2633

www.fultontrotter.com.au

PHASE SCHEMATIC DESIGN

CLIENT
NSW Department of Education


PROJECT
Samuel Gilbert Public School

ADDRESS
Ridgecrop Drive
Castle Hill, NSW


DRAWING SITE ANALYSIS

Figured dimensions take precedence over
scale dimensions. Contractors must verify
all dimensions on site before commencing
any work or making shop drawings.


PROJECT NUMBER	DIRECTOR	CHECKED
7068SG01	JW	AS
DRAWING NUMBER		REVISION
SD1601		P7

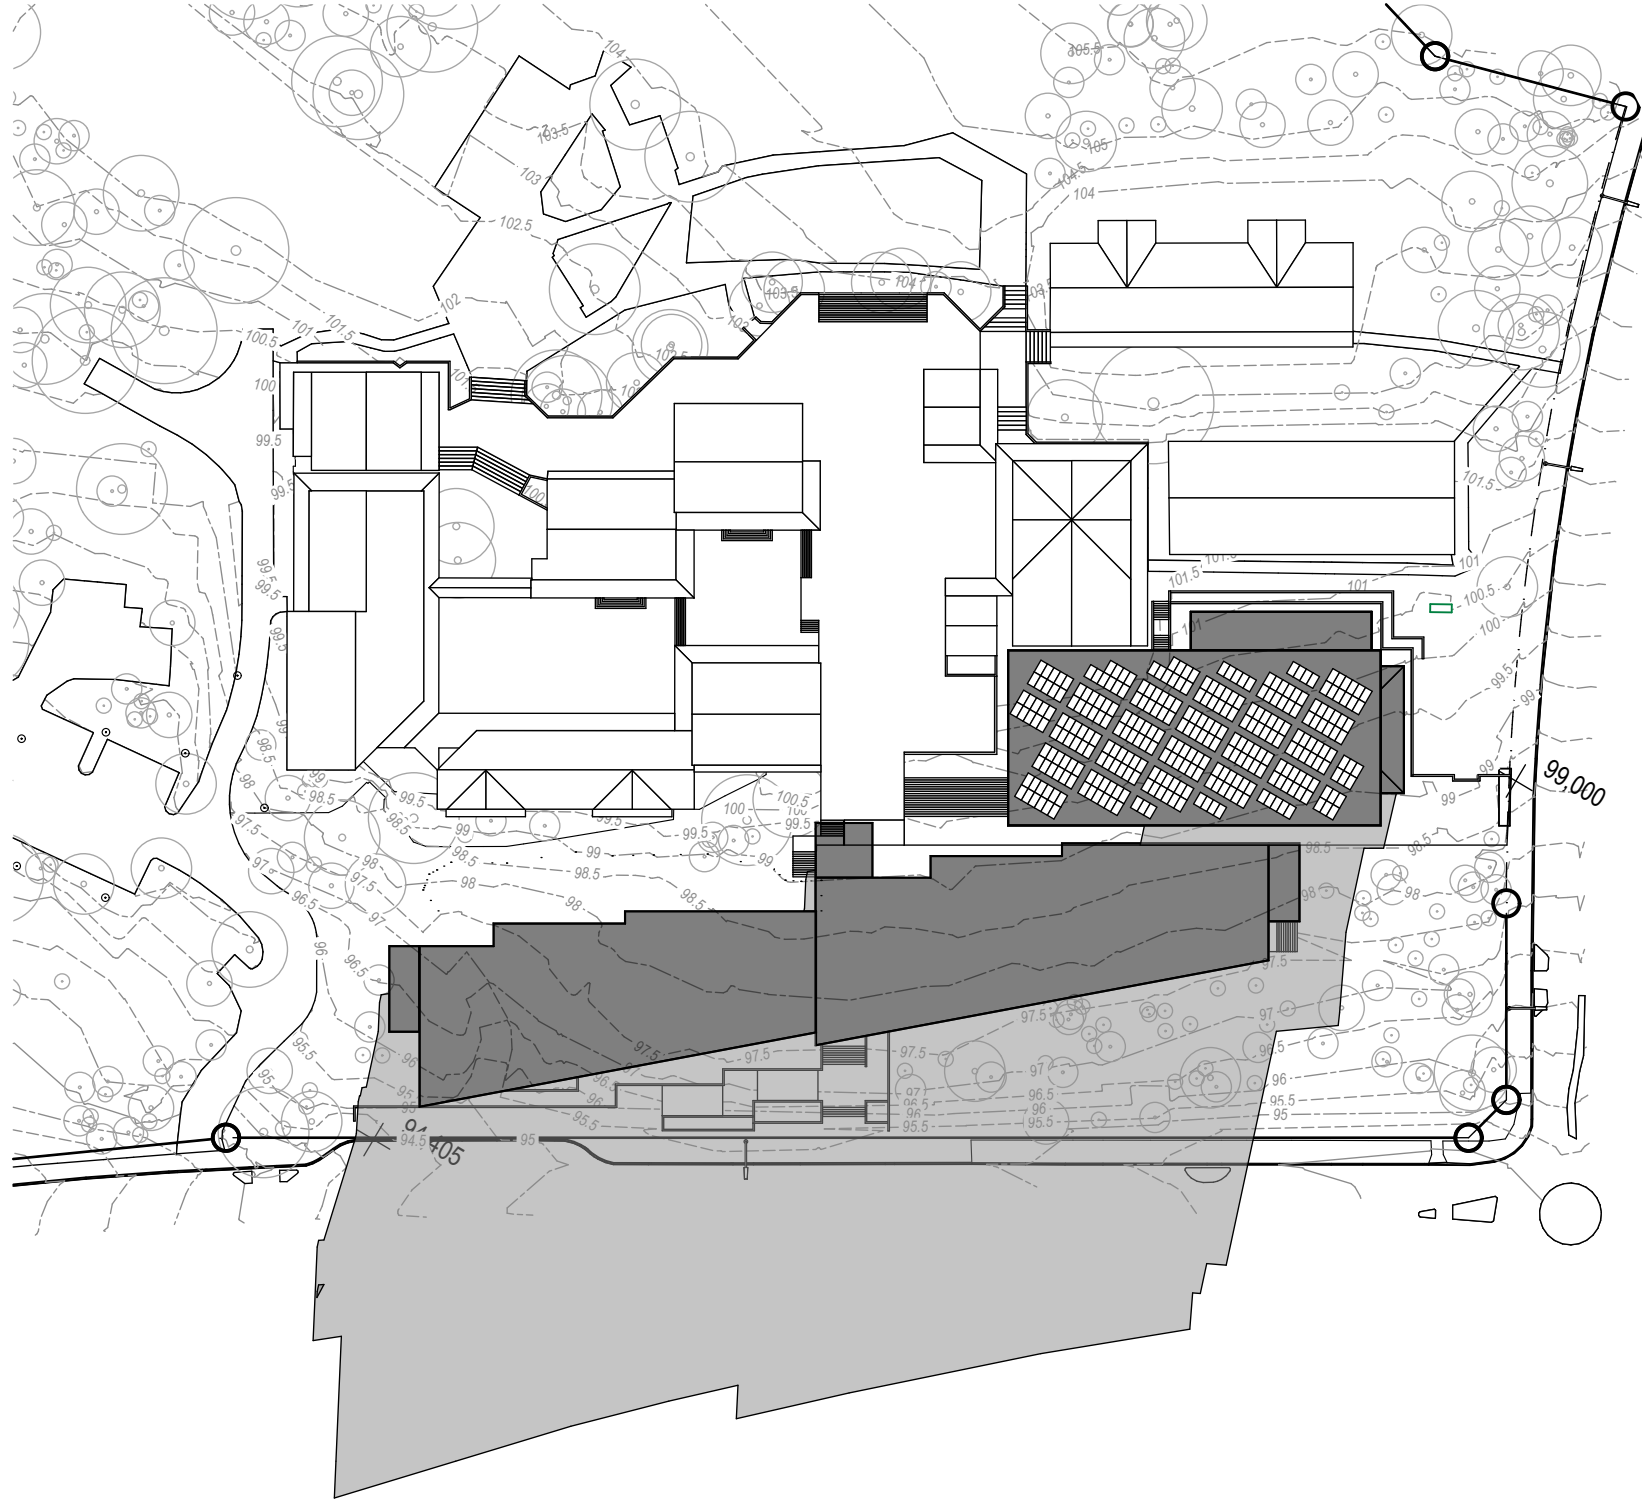


SUN SHADOW - JUNE 22 9AM 1:1000

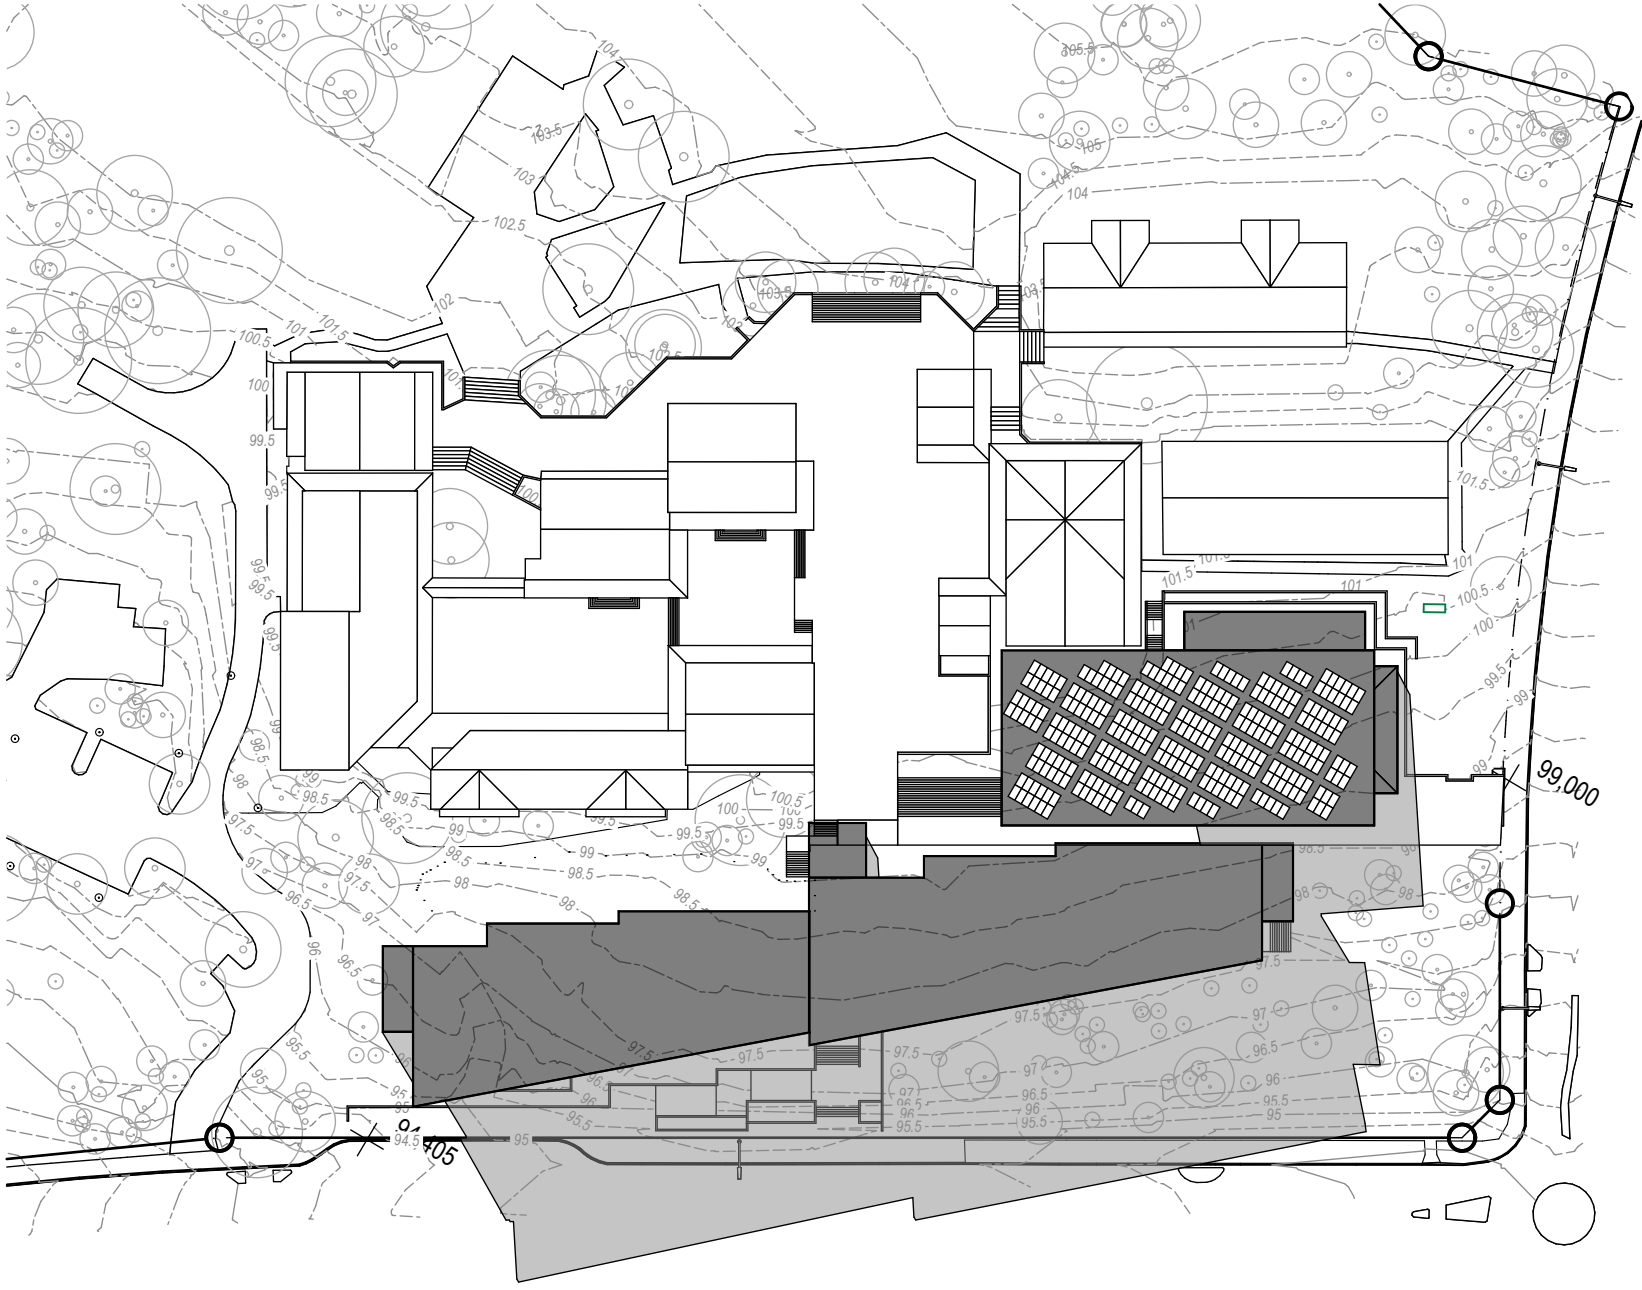


SUN SHADOW - JUNE 22 12PM 1:1000

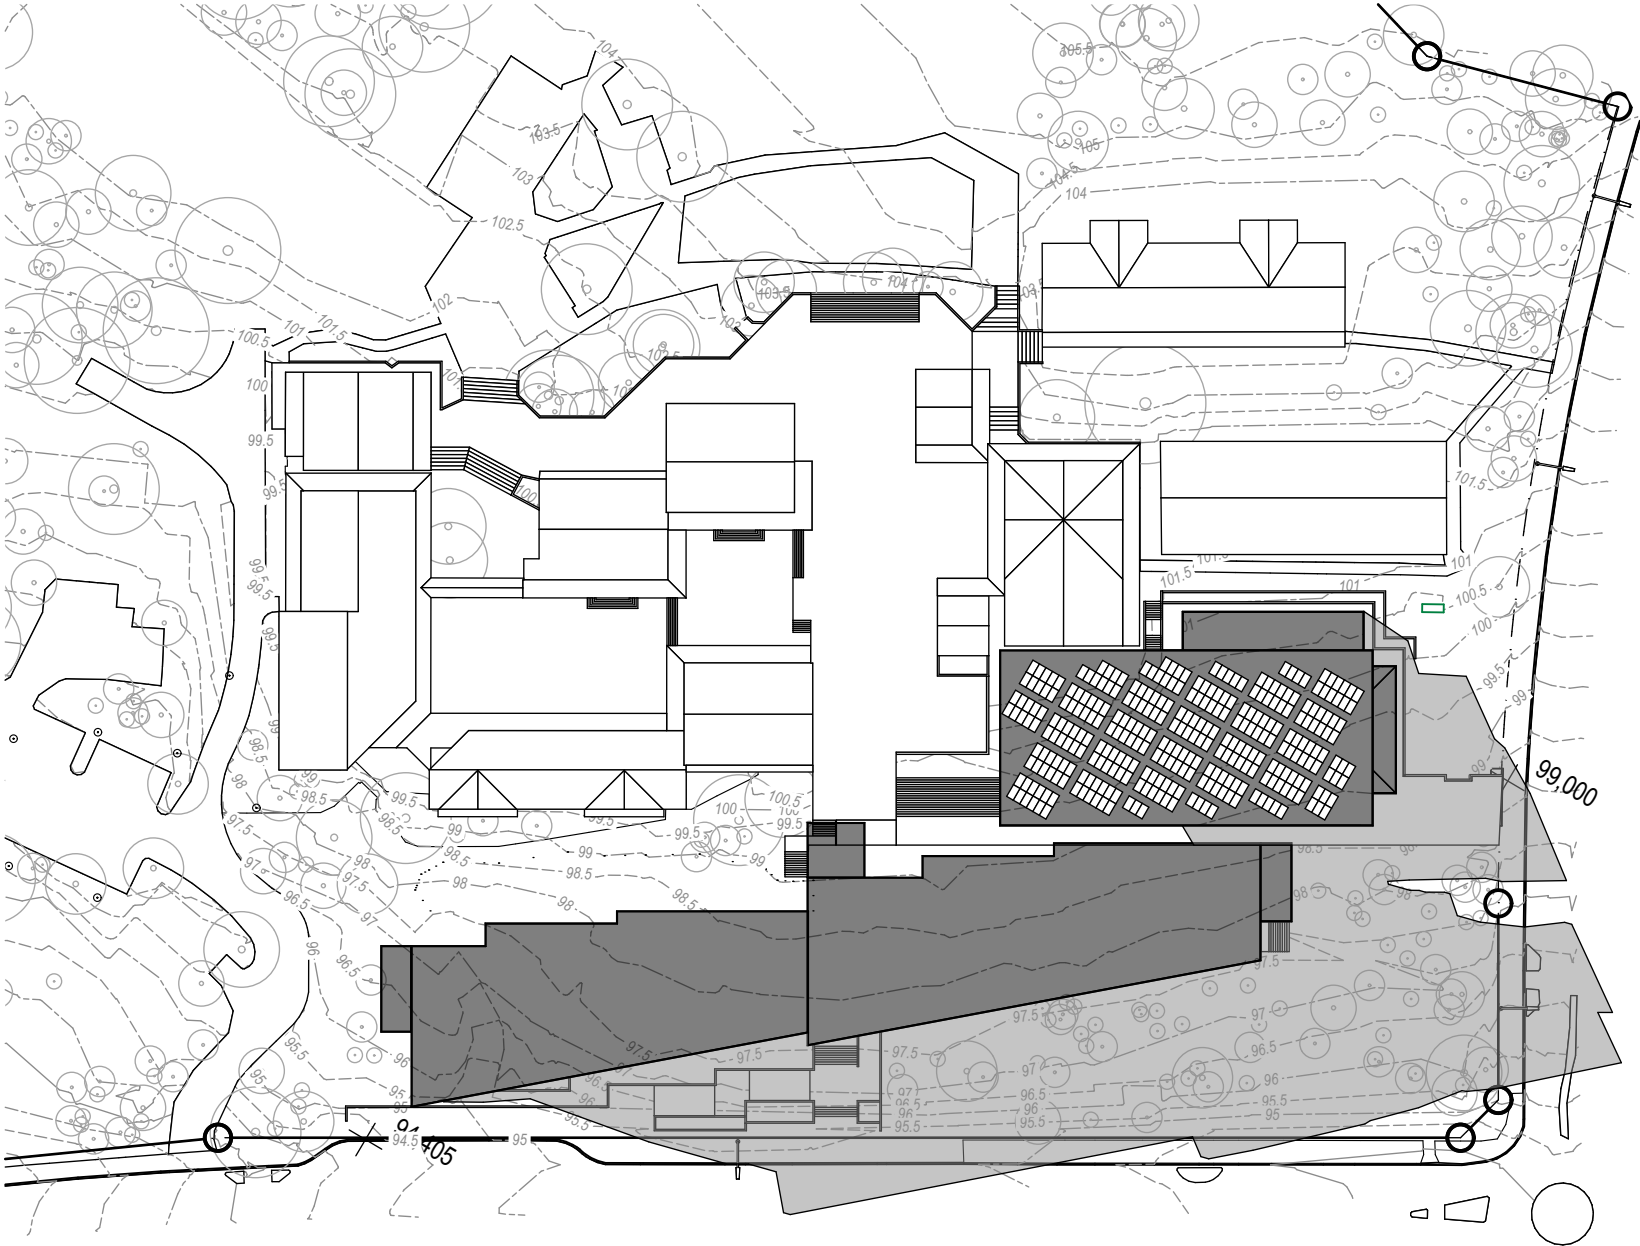


SUN SHADOW - JUNE 22 3PM 1:1000

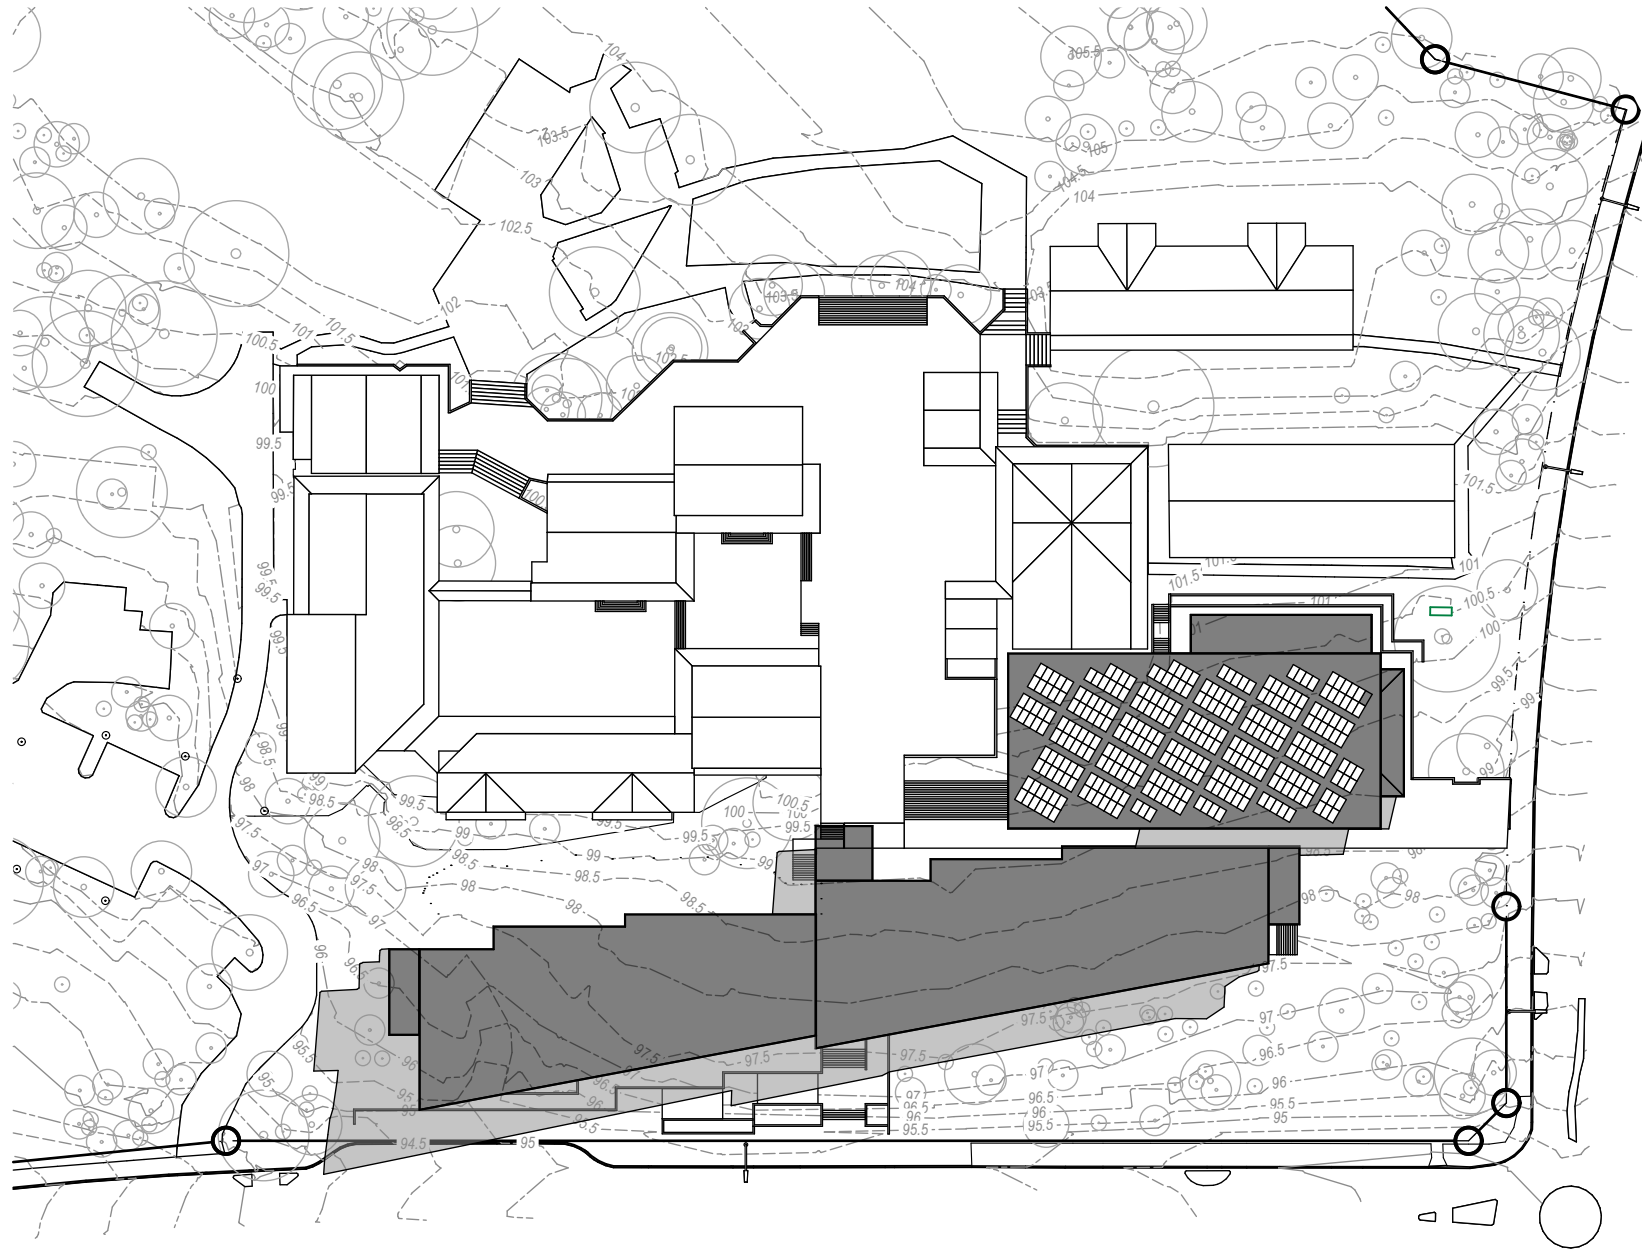

SUN SHADOW - DEC 22 9AM 1:1000

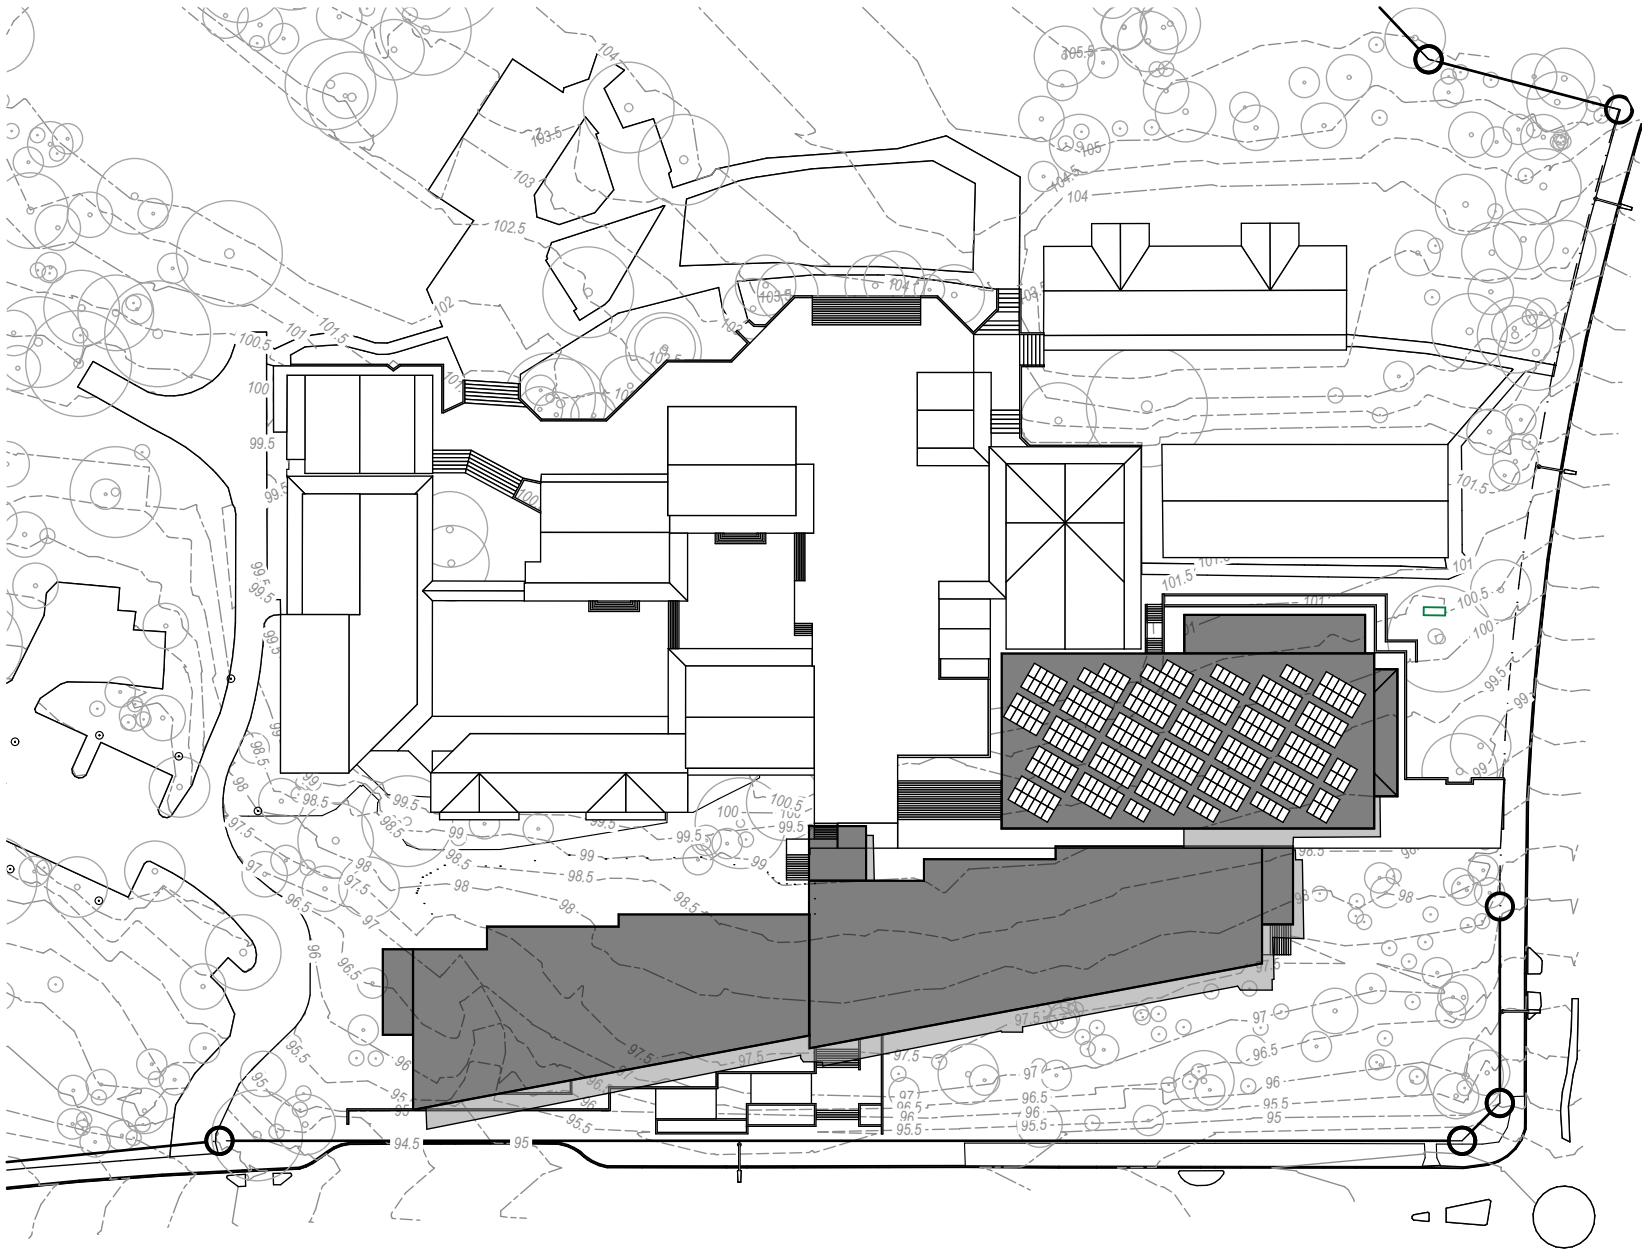

SUN SHADOW - DEC 22 12PM 1:1000

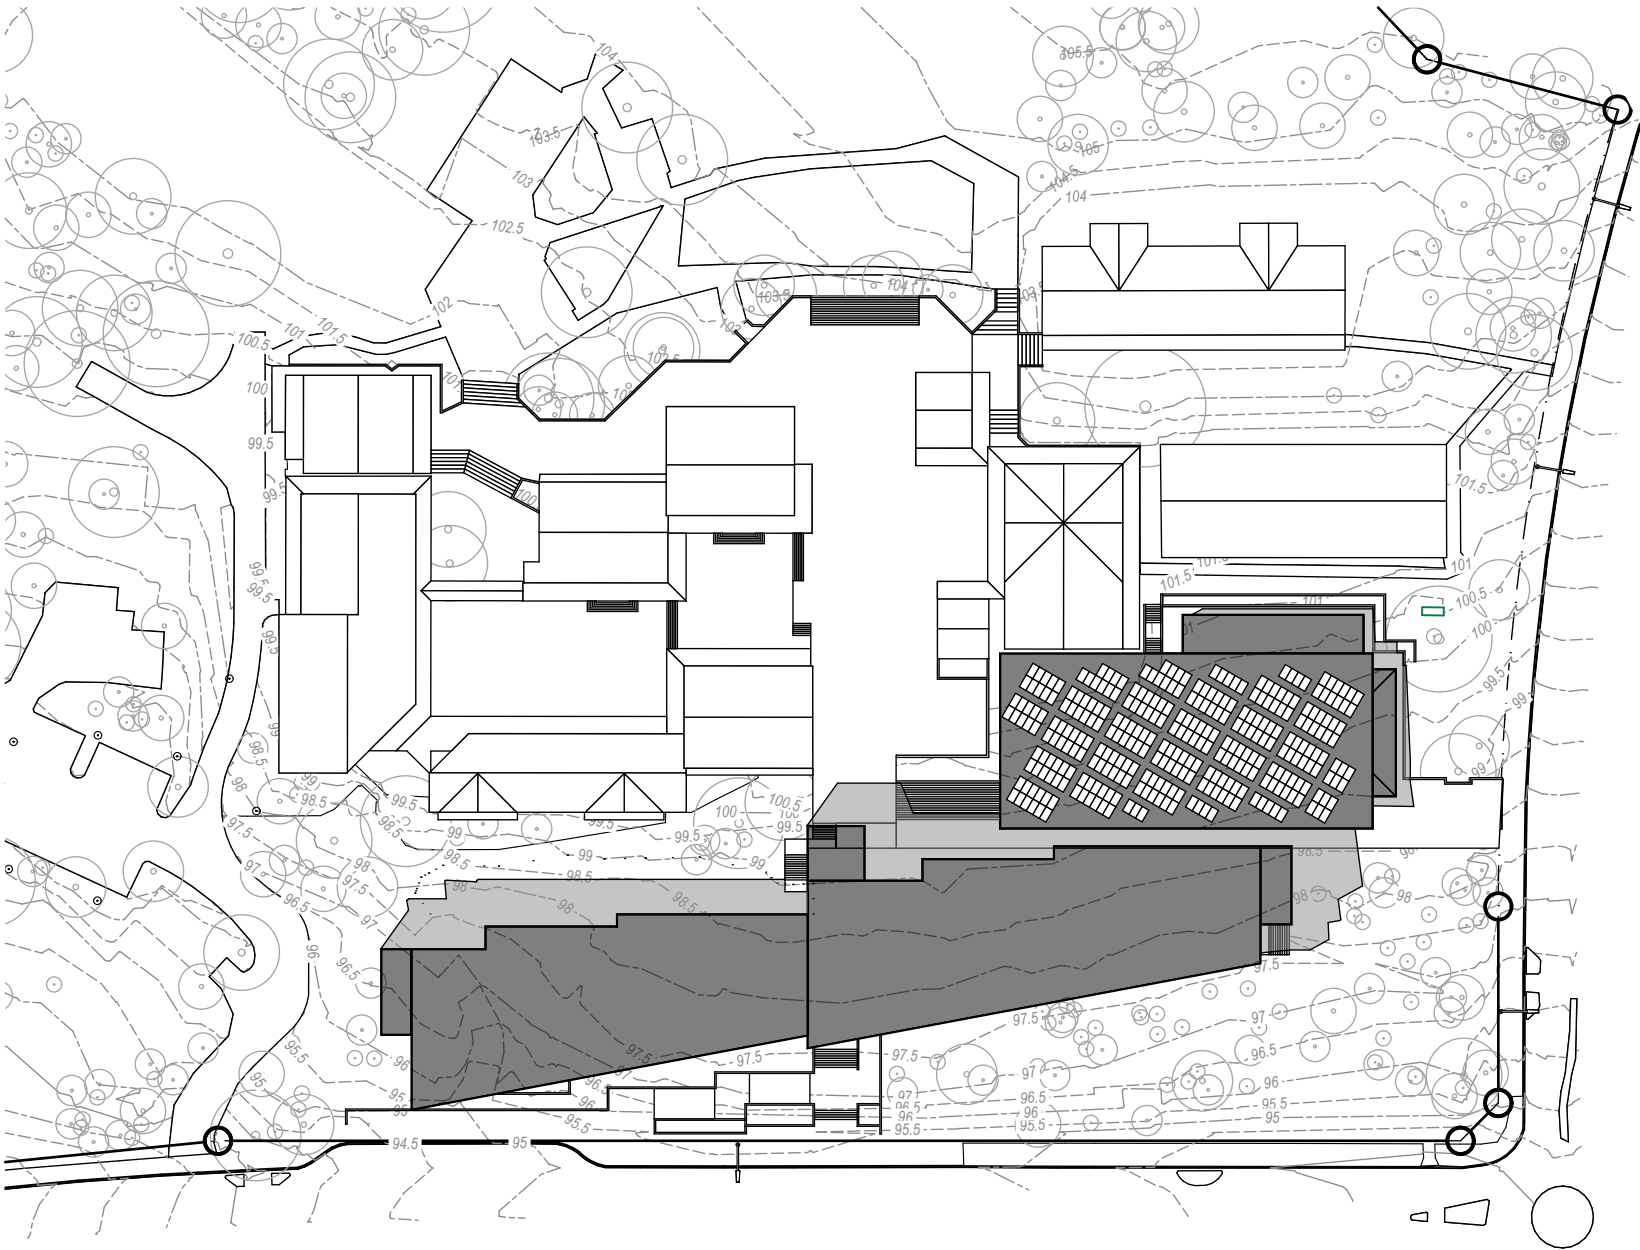

SUN SHADOW - DEC 22 3PM 1:1000

Copyright
This drawing shows design features and elements of a design prepared by
Fulton Trotter Architects and is to be used only for work authorised in
writing by the designers. It cannot be copied directly or indirectly, in whole
or in part, nor shall it be used for any other building purposes. Unauthorised
use will be considered an infringement of these rights.

SHADOW DIAGRAM LEGEND

EXTENT OF SHADOWS
CAST BY BUILDINGS

PROPOSED
BUILDINGS

PROPOSED PV CELLS

NOTE:
- Sun Shadows generated from 3D Model in ArchiCAD v.21
- Sun Shadows generated from True North

P1	Draft Consultant SD Additional Information Issued for TSG Review	20/09/18	AB
P2	TSG final SD review	26/09/18	WG
P3	SSDA Consultant Report Issue	05/10/18	AB
P4	SD / SSDA Client Review Issue	10/10/18	AB
P5	SSDA Draft Issue	05/11/18	AB
P6	SSDA Final Coordination Issue	07.11.18	AB
P7	SSDA Issue	12/11/18	AB
REV.	DESCRIPTION	DATE	INIT.

fulton trotter
ARCHITECTS

SYDNEY
Level 3, 35 Spring Street t. (02) 9369 5941
PO Box 1669 e. sydney@fultontritter.com.au
Bondi Junction, NSW 2022

BRISBANE
SYDNEY

DIRECTORS
Greg Isaac raia NSW 6855 QLD 2920
Justine Elzenny raia QLD 3313
John Ward raia VIC 18804 NSW 8371 QLD 3847
Katerina Dracopoulos raia NSW 4421 QLD 4529
Mark Trotter fraia VIC 17691 NSW 4421 QLD 1970
Nathan Hildebrandt raia NSW 10256 QLD 4131
Paul Sekavai raia NSW 7180 QLD 3108
Paul Trotter fraia NSW 7177 QLD 2646
Ryan Loveday raia NSW 5802 QLD 4500
Robert Wesener fraia QLD 2633

www.fultontritter.com.au

PHASE
PROJECT CLIENT
SCHEMATIC DESIGN

NSW Department of Education

Samuel Gilbert Public School

Ridgescrop Drive
Castle Hill, NSW

DRAWING
SHADOW DIAGRAMS

Figured dimensions take precedence over
scale dimensions. Contractors must verify
all dimensions on site before commencing
any work or making shop drawings.



PROJECT NUMBER 7068SG01	DIRECTOR JW	CHECKED AS
DRAWING NUMBER SD1602	REVISION P7	

Perspective view of Block N External Facade




Copyright
This drawing shows design features and elements of a design prepared by Fulton Trotter Architects and is to be used only for work authorised in writing by the designers. It cannot be copied directly or indirectly, in whole or in part, nor shall it be used for any other building purposes. Unauthorised use will be considered an infringement of these rights.


PROPOSED MATERIALS & COLOUR PALETTE

- Ext Screen - Anticlimb Mesh - Black
- Prefinished CFC Panels
 - Colorbond Surfmist
 - Colorbond Wallaby
 - Colorbond Monument
 - Dulux Yellow (code tbc)
 - Dulux Pink (code tbc)
 - Dulux Orange (code tbc)
 - Dulux Red (code tbc)
 - Dulux Dark Blue (code tbc)
 - Dulux Light Blue (code tbc)
 - Dulux Green (code tbc)
- Ext Walls - Metal Cladding
 - Colorbond Custom Orb
- Ext Walls - Metal Cladding
 - Zincalume Kliplock
- Dark Framed Glazing
- Colour-backed Glass to Spandrels -
 - Dulux Yellow (code tbc)
 - Dulux Dark Blue (code tbc)
 - Dulux Light Blue (code tbc)
- Ext Walls - Austral Brick
 - Wilderness Design / Rosewood
- Ext Soffit -Metal Cladding Mini Orb
 - Colorbond Surfmist
- Gutter - Colourbond Monument

Proposed Material Palette

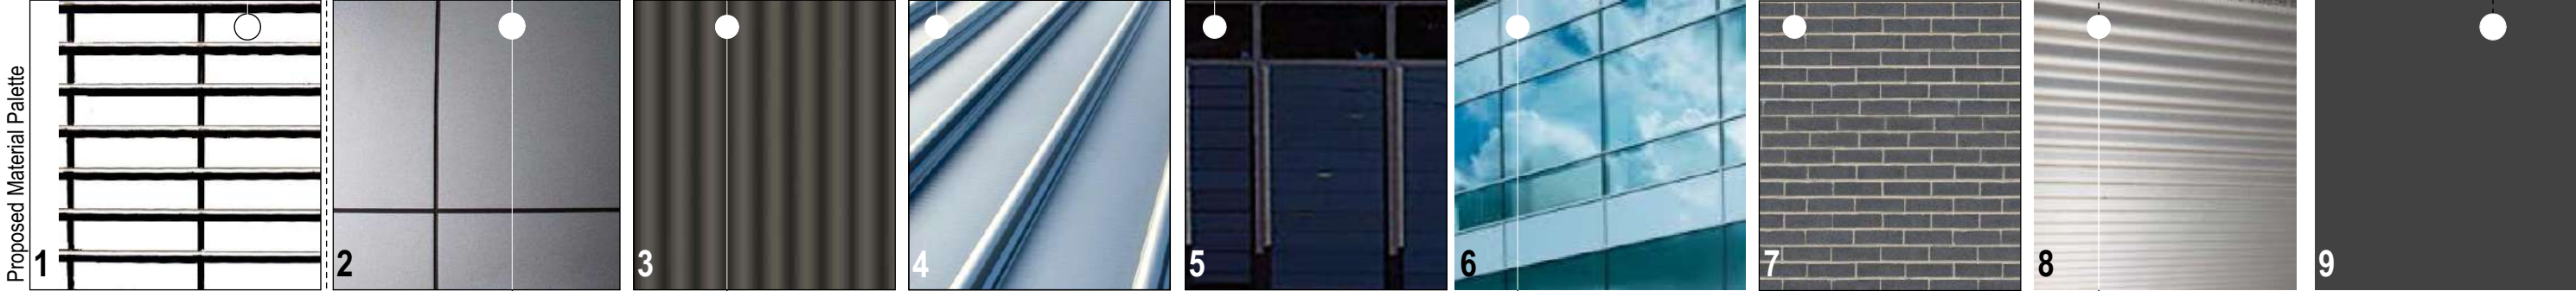

Proposed Colour Pallet

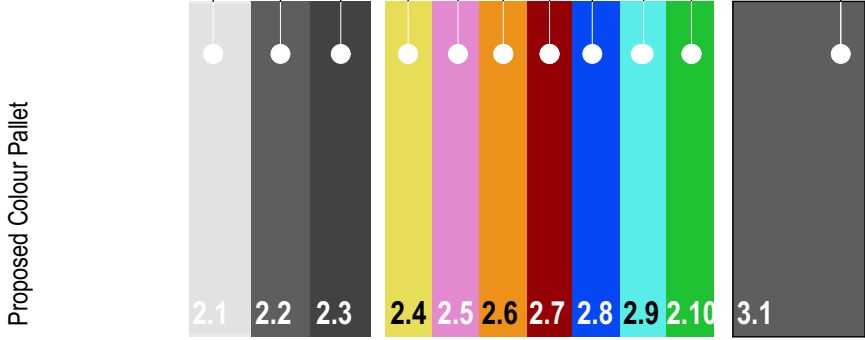

REV.	DESCRIPTION	DATE	INIT.
P1	Draft Consultant SD Additional Information	20/09/18	
P2	TSG final SD review	28/09/18	WG
P3	Issued for SDRP	03/10/18	AB
P4	SSDA Consultant Report Issue	05/10/18	AB
P5	SD / SSDA Client Review Issue	10/10/18	AB
P6	SSDA Draft Issue	05/11/18	AB
P7	SSDA Final Coordination Issue	07/11/18	AB
P8	SSDA Issue	12/11/18	AB

fulton trotter

ARCHITECTS

SYDNEY
Level 3, 35 Spring Street t: (02) 9369 5941
PO Box 1669 e: sydney@fultontrotter.com.au
Bondi Junction, NSW 2022

BRISBANE
SYDNEY

DIRECTORS
Greg Isaac raia NSW 6855 QLD 2520
Justine Elzany raia QLD 3313
John Ward raia NSW 8371 QLD 3847
Katerina Dracopoulos raia QLD 4529
Mark Trotter raia VIC 17691 NSW 4421 QLD 1570
Nathan Hildebrandt raia NSW 10256 QLD 4131
Paul Selava raia NSW 7180 QLD 5108
Paul Trotter raia NSW 7177 QLD 2646
Ryan Loveday raia QLD 4500
Robert Wesener raia NSW 5802 QLD 2633

www.fultontrotter.com.au

SCHEMATIC DESIGN

DEPARTMENT OF
EDUCATION

Samuel Gilbert Public School

Ridgecrop Drive
Castle Hill, NSW

EXTERNAL MATERIALS 1

Figured dimensions take precedence over
scale dimensions. Contractors must verify
all dimensions on site before commencing
any work or making shop drawings.

PROJECT NUMBER
7068SG01

DIRECTOR
JW

CHECKED
AS

DRAWING NUMBER
SD1603


REVISION
P8



Copyright
This drawing shows design features and elements of a design prepared by
Fulton Trotter Architects and is to be used only for work authorised in
writing by the designers. It cannot be copied directly or indirectly, in whole
or in part, nor shall it be used for any other building purposes. Unauthorised
use will be considered an infringement of these rights.

PROPOSED MATERIALS & COLOUR PALETTE

- 1. Ext Soffit - Metal Cladding
 - 1.1 Colorbond Mini Orb / Surfmist
- 2. Prefinished CFC Panels
 - 2.1 - Colorbond Surfmist
 - 2.2 - Colorbond Wallaby
 - 2.3 - Colorbond Monument
 - 2.4 - Dulux Yellow (code tbc)
 - 2.5 - Dulux Pink (code tbc)
 - 2.6 - Dulux Orange (code tbc)
 - 2.7 - Dulux Red (code tbc)
 - 2.8 - Dulux Dark Blue (code tbc)
 - 2.9 - Dulux Light Blue (code tbc)
 - 2.10 - Dulux Green (code tbc)
- 3. Austral Brick
 - 3.1 Wilderness Design / Rosewood
- 4. Dark Framed Glazing
- 5. Concrete
- 6. Ext Screen - Anti Climb Mesh
 - 7.1 Black Powdercoat
- 7. Ext Facia - Metal Cladding
 - 8.1 - Colorbond Custom Orb / Monument

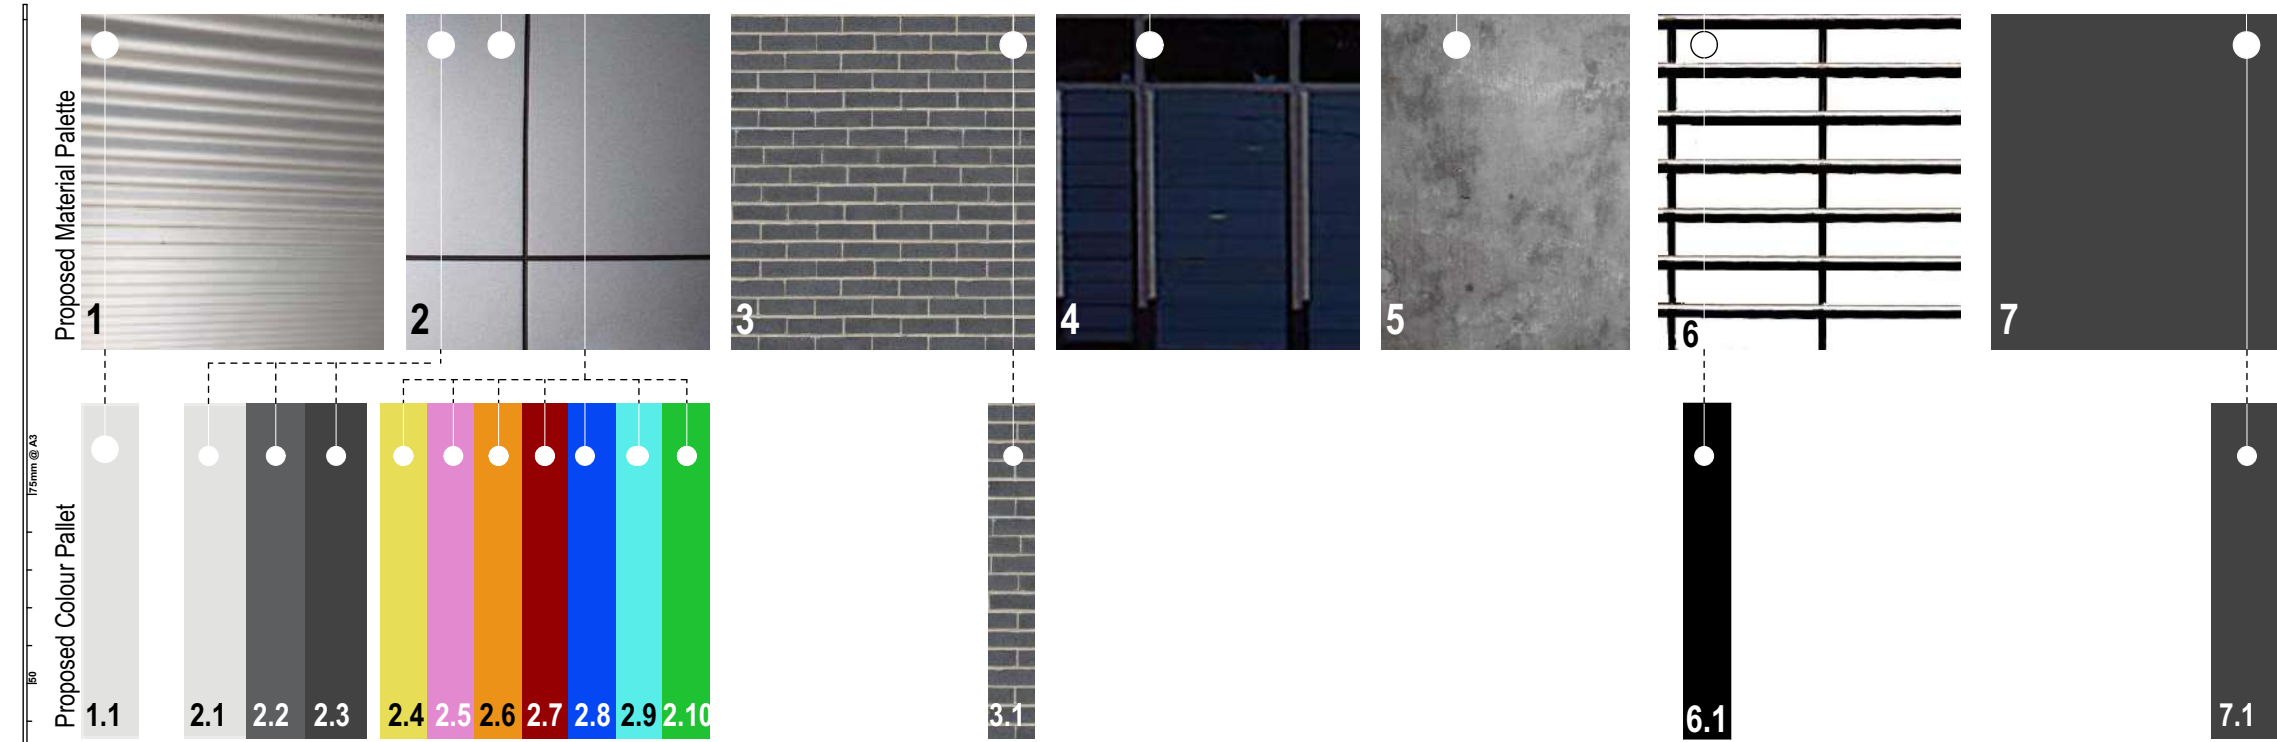

REV.	DESCRIPTION	DATE	INIT.
P1	Draft Consultant SD Additional Information	20/09/18	AB
P2	Issued for TSG Review		
P3	TSG final SD review	28/09/18	WG
P4	Issued for SDRP	03/10/18	AB
P5	SSDA Consultant Report Issue	05/10/18	AB
P6	SD / SSDA Client Review Issue	10/10/18	AB
P7	SSDA Draft Issue	05/11/18	AB
P8	SSDA Final Coordination Issue	07/11/18	AB
P9	SSDA Issue	12/11/18	AB

fulton trotter
ARCHITECTS

SYDNEY
Level 3, 35 Spring Street t: (02) 9369 5941
PO Box 1669 e: sydney@fultontrotter.com.au
Bondi Junction, NSW 2022

BRISBANE
SYDNEY

DIRECTORS
Greg Isaac raia NSW 6855 QLD 2520
Justine Elzany raia QLD 3313
John Ward raia NSW 8371 QLD 3847
Katerina Dracopoulos raia QLD 4529
Mark Trotter raia VIC 17891 NSW 4421 QLD 1870
Nathan Hildebrandt raia NSW 10256 QLD 4131
Paul Selkara raia NSW 7180 QLD 3108
Paul Trotter raia NSW 7177 QLD 2646
Ryan Loveday raia QLD 4500
Robert Wesener raia NSW 5802 QLD 2633

www.fultontrotter.com.au

PHASE
SCHEMATIC DESIGN

DEPARTMENT OF
EDUCATION

Samuel Gilbert Public School

Ridgecrop Drive
Castle Hill, NSW

DRAWING
EXTERNAL MATERIALS 2

Figured dimensions take precedence over
scale dimensions. Contractors must verify
all dimensions on site before commencing
any work or making shop drawings.

PROJECT NUMBER
7068SG01


DIRECTOR
JW

CHECKED
AS

DRAWING NUMBER
SD1604

REVISION
P8






Perspective view of Block Q External Facade

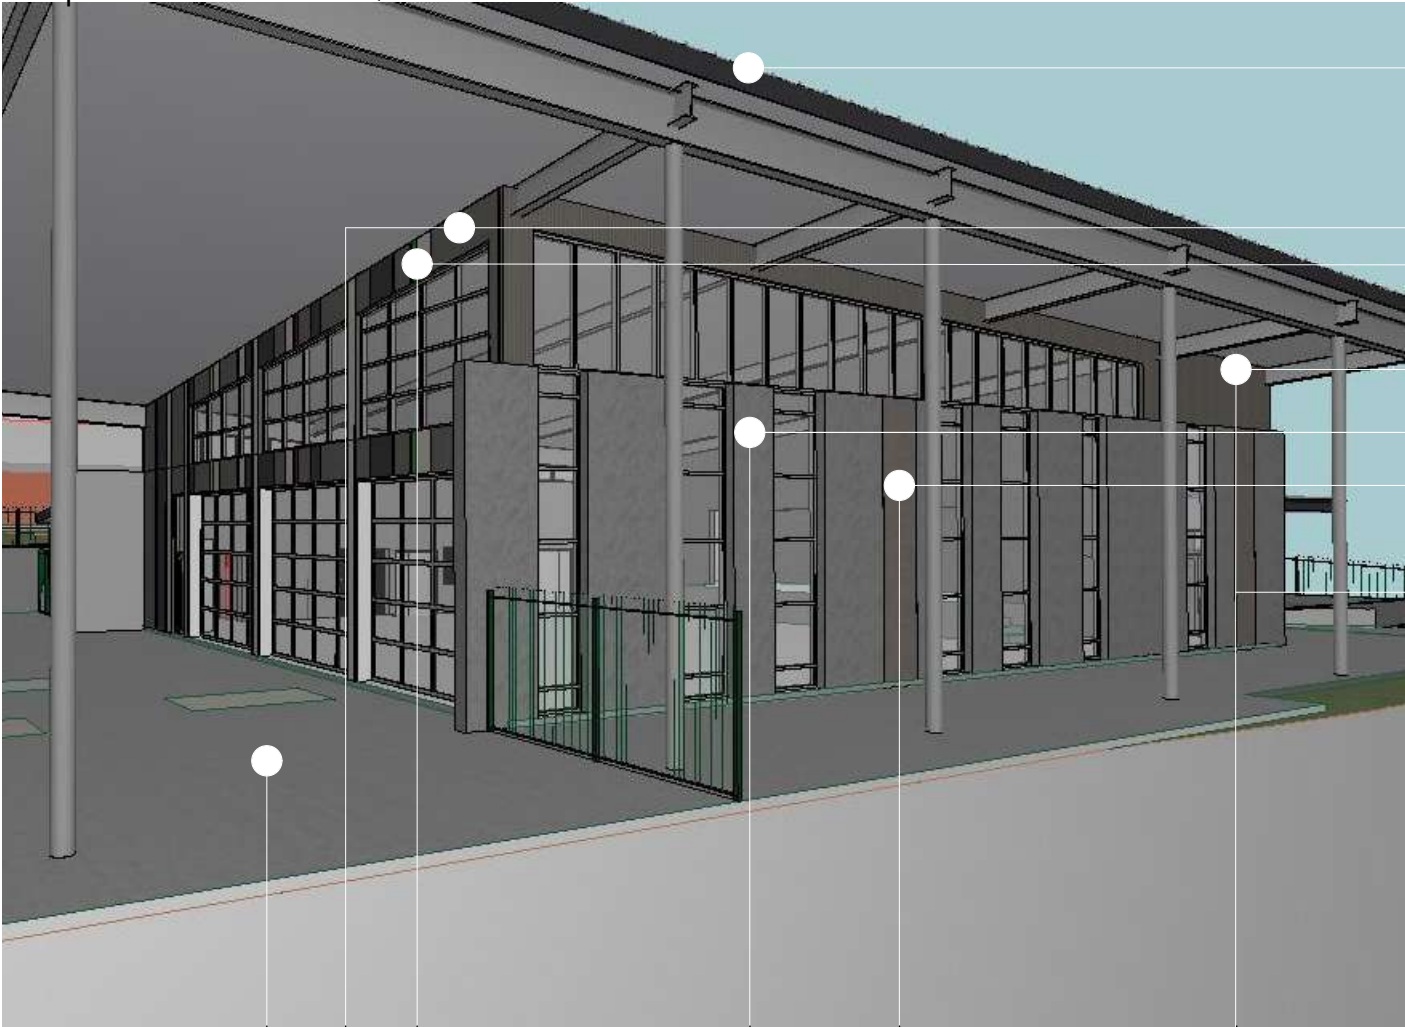



PROPOSED MATERIALS & COLOUR PALETTE

- Ext Floor - Concrete - Finished
- Prefinished CFC Panels
 - Colorbond Surfmist
 - Colorbond Wallaby
 - Colorbond Monument
 - Dulux Yellow (code tbc)
 - Dulux Pink (code tbc)
 - Dulux Orange (code tbc)
 - Dulux Red (code tbc)
 - Dulux Dark Blue (code tbc)
 - Dulux Light Blue (code tbc)
 - Dulux Green (code tbc)
- Ext Walls - Concrete Panel -
 - Smooth
 - Textured
- Ext Walls - Metal Cladding - Colourbond Custom Orb
 - Colorbond Wallaby
- CFC Panels
 - Unpainted finish
- Gutter
 - Dulux Monument C29

Proposed Material Palette

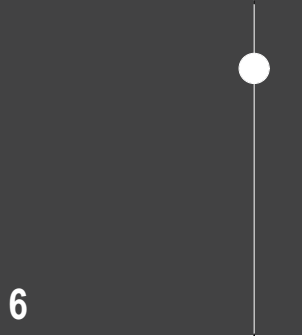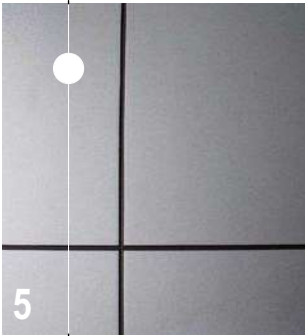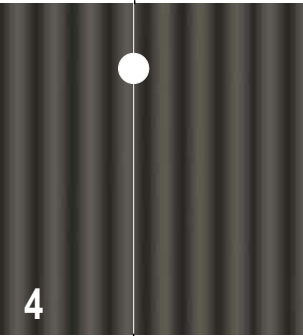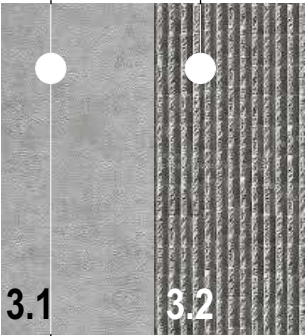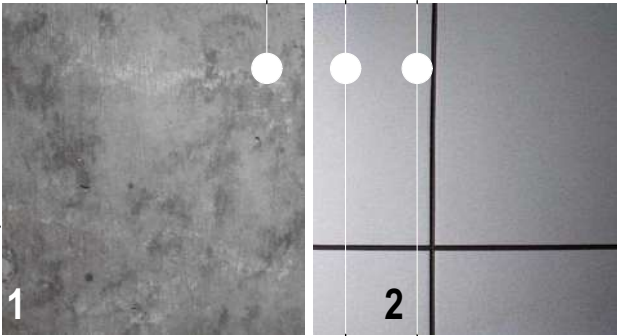

Proposed Colour Palette

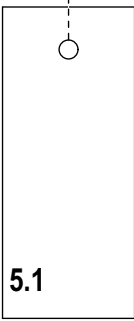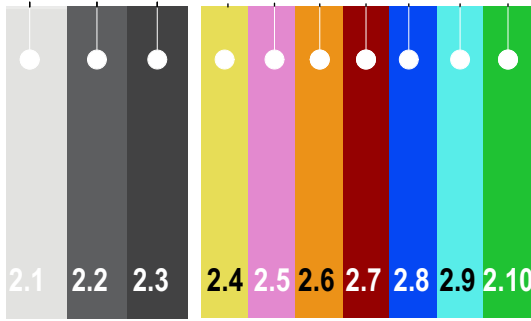

REV.	DESCRIPTION	DATE	INIT.
P1	Draft Consultant SD Additional Information	20/09/18	AB
P2	Issued for TSG Review	28/09/18	WG
P3	TSG final SD review	03/10/18	AB
P4	Issued for SDRP	05/10/18	AB
P5	SSDA Consultant Report Issue	10/10/18	AB
P6	SD / SSDA Client Review Issue	10/10/18	AB
P7	SSDA Draft Issue	05/11/18	AB
P8	SSDA Final Coordination Issue	07/11/18	AB
P9	SSDA Issue	12/11/18	AB

fulton trotter

ARCHITECTS

SYDNEY
Level 3, 35 Spring Street t: (02) 9369 5941
PO Box 1669 e: sydney@fultontrotter.com.au
Bondi Junction, NSW 2022

BRISBANE
SYDNEY

DIRECTORS
Greg Isaac raia NSW 6855 QLD 2920
Justine Elzany raia QLD 3313
John Ward raia NSW 8371 QLD 3847
Katerina Dracopoulos raia QLD 4529
Mark Trotter raia NSW 4421 QLD 1870
Nathan Hildebrandt raia NSW 10256 QLD 4131
Paul Selava raia NSW 7180 QLD 3108
Paul Trotter raia NSW 7177 QLD 2646
Ryan Loveday raia QLD 4500
Robert Wesener raia NSW 5802 QLD 2633

www.fultontrotter.com.au

SCHEMATIC DESIGN

DEPARTMENT OF
EDUCATION

Samuel Gilbert Public School

Ridgescrop Drive
Castle Hill, NSW

EXTERNAL MATERIALS 3

Figured dimensions take precedence over
scale dimensions. Contractors must verify
all dimensions on site before commencing
any work or making shop drawings.

PROJECT NUMBER
7068SG01

DIRECTOR
JW

CHECKED
AS

DRAWING NUMBER
SD1605

REVISION
P8