



**Planning &  
Environment**


Issued under the Environmental Planning and Assessment Act 1979

Approved Application No. SSD 9334

granted on the 4/10/2019

Signed JJ

Sheet No. 1 of 11

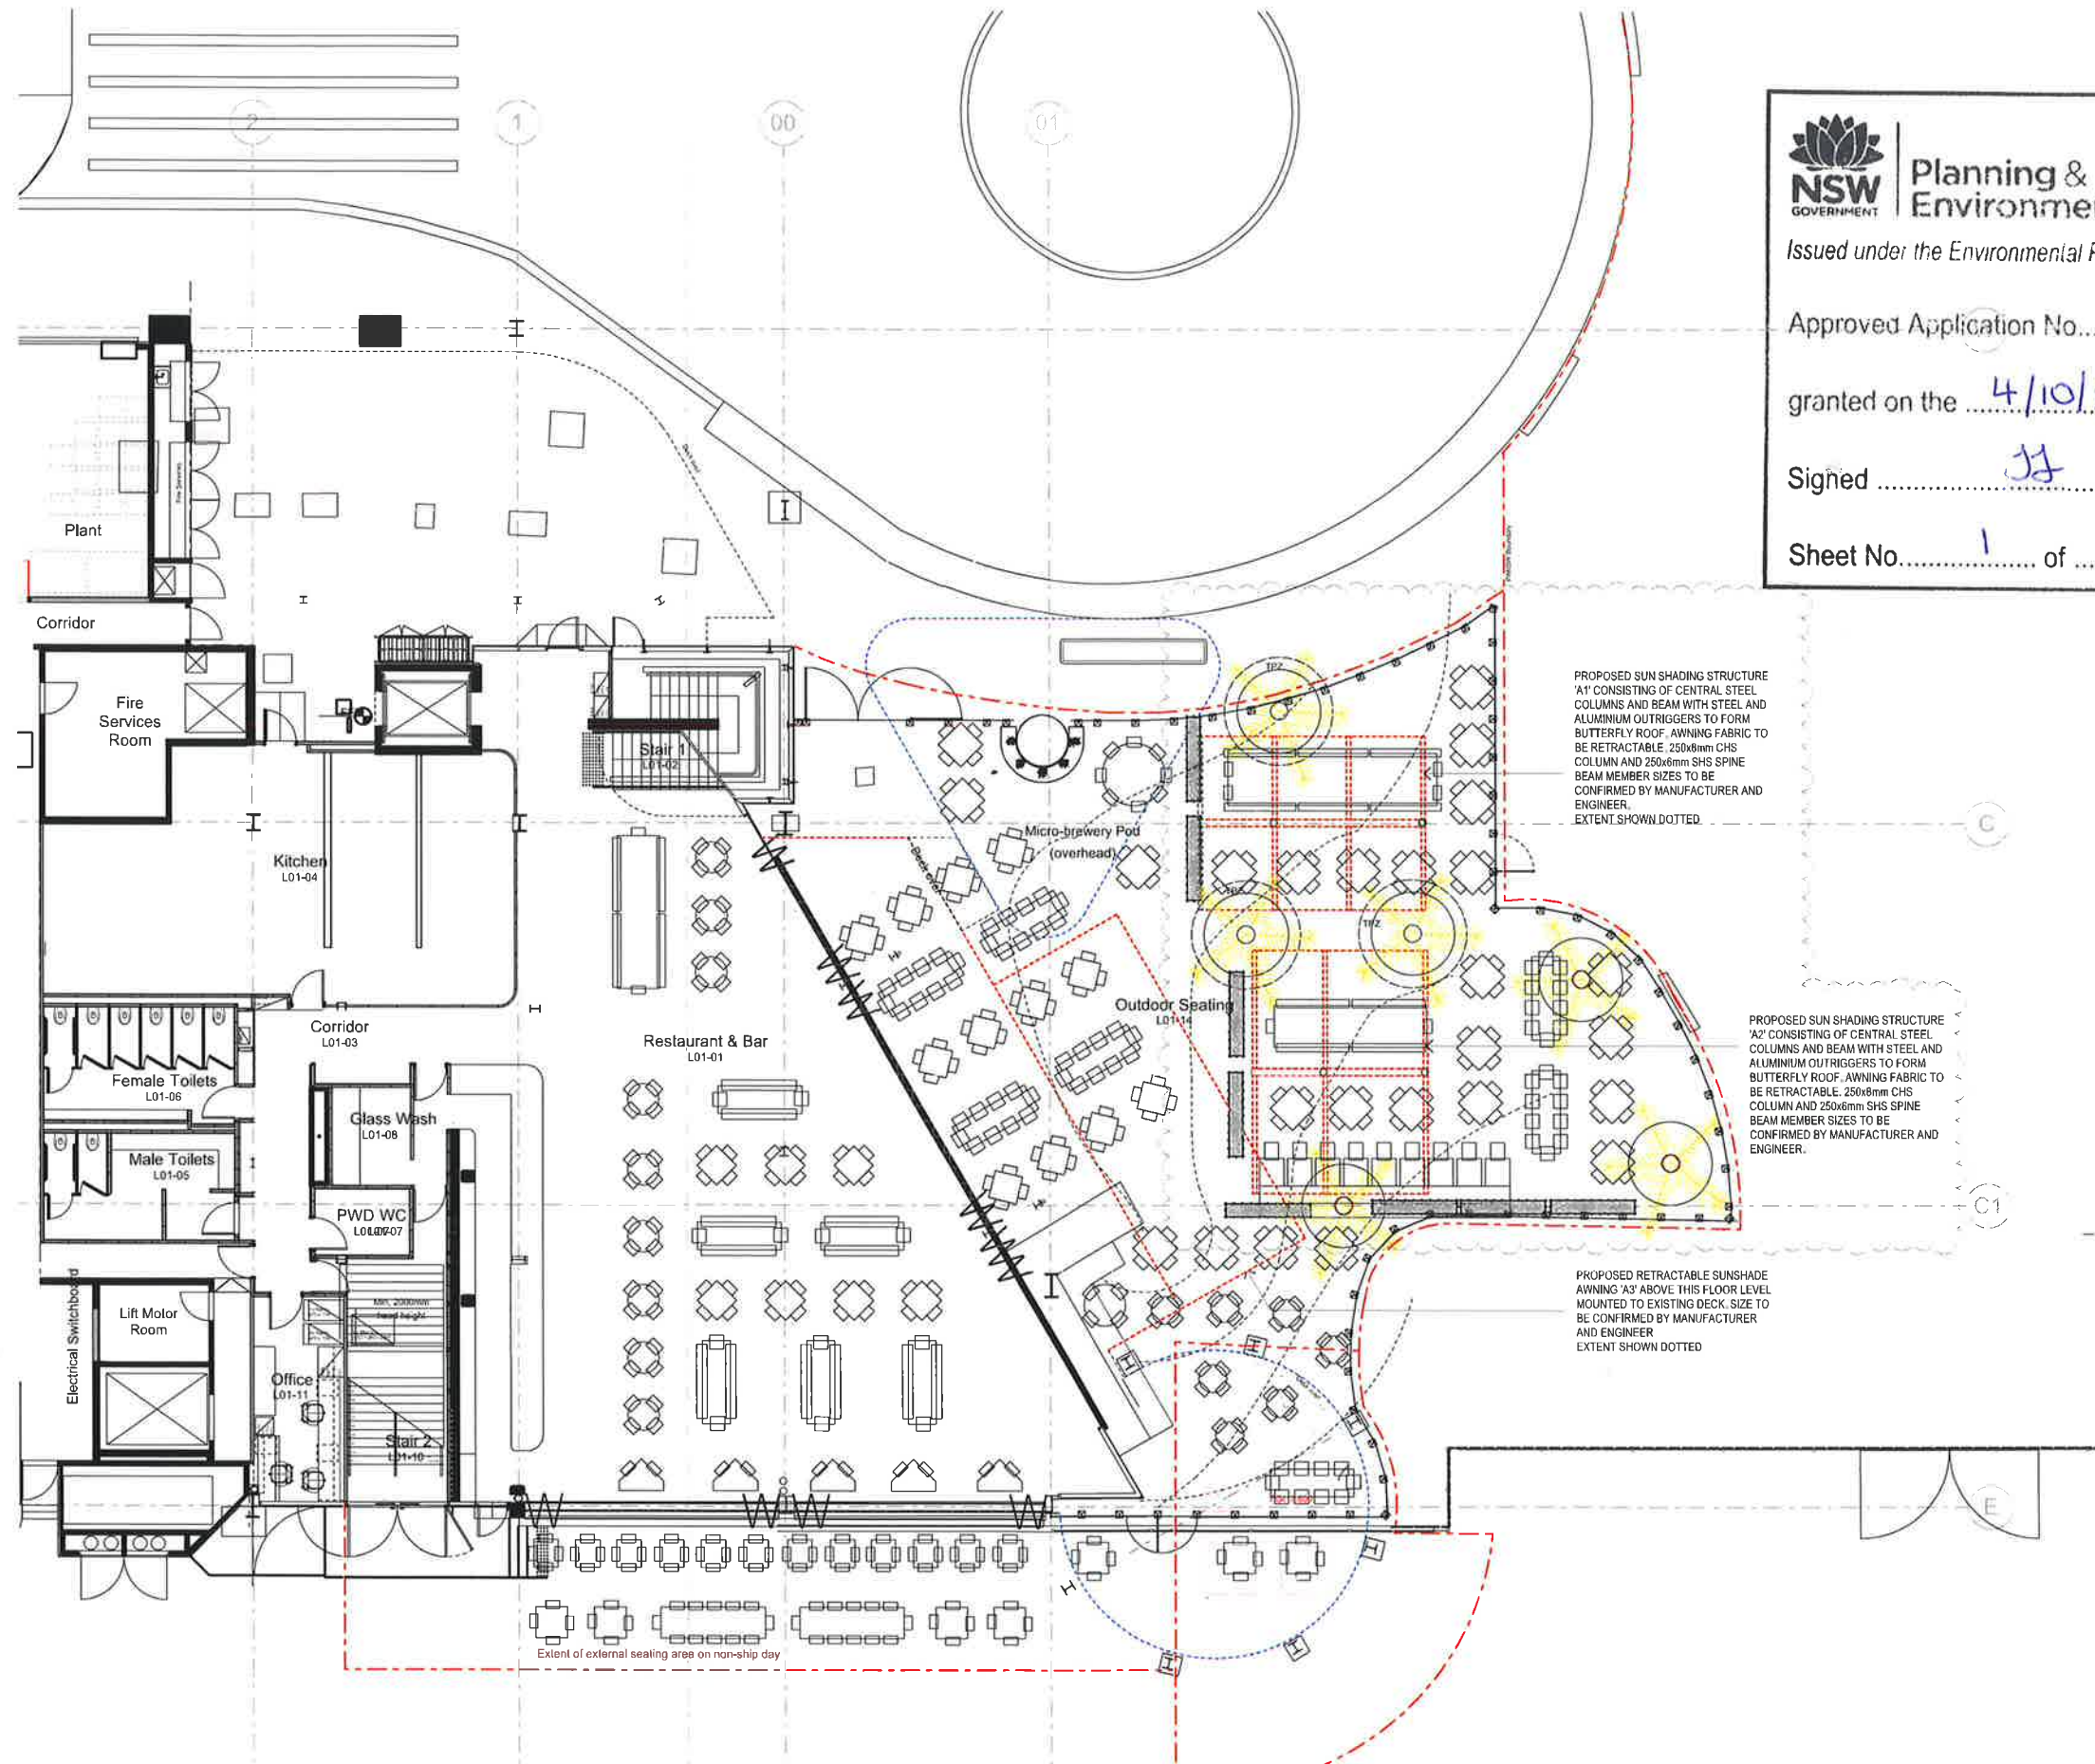

Level 01 - Ground Floor

1:100



Planning &  
Environment


Issued under the Environmental Planning and Assessment Act 1979

Approved Application No. SSD 9334

granted on the 4/10/2019

Signed th


Sheet No. 2 of 11

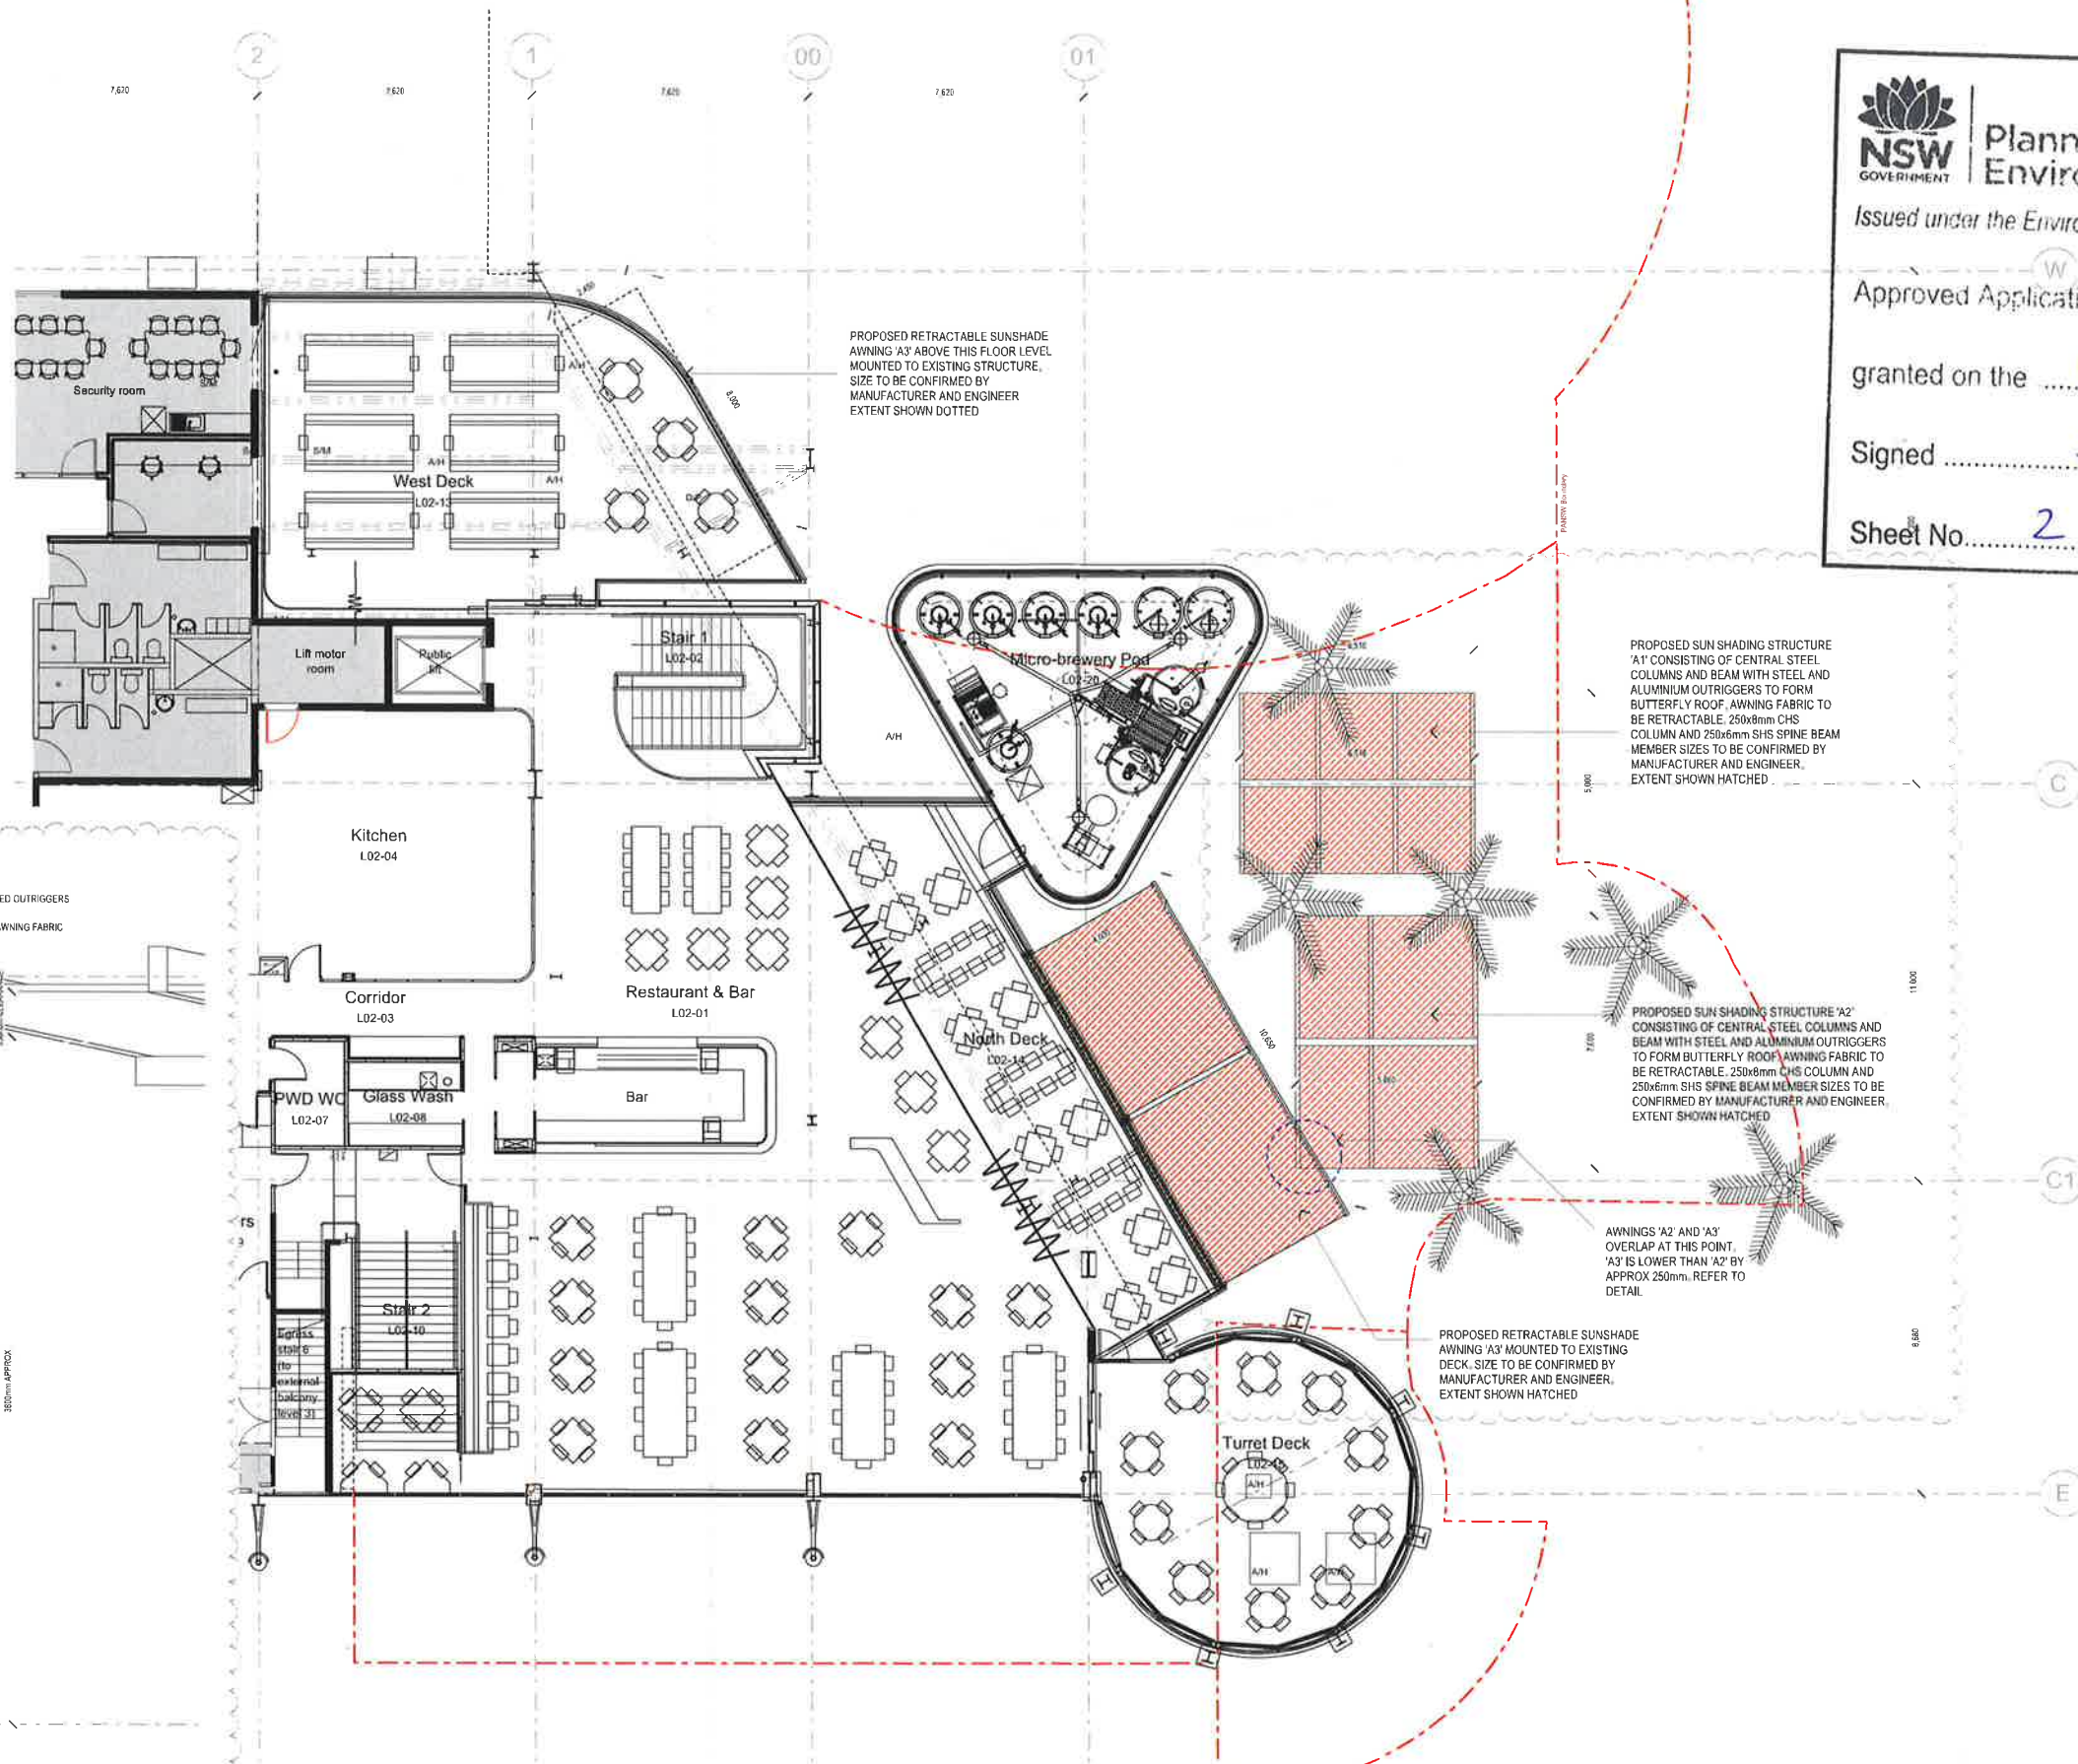

Part Elevation - A2 and A3 Overlap

Level 02 - First Floor


1:100

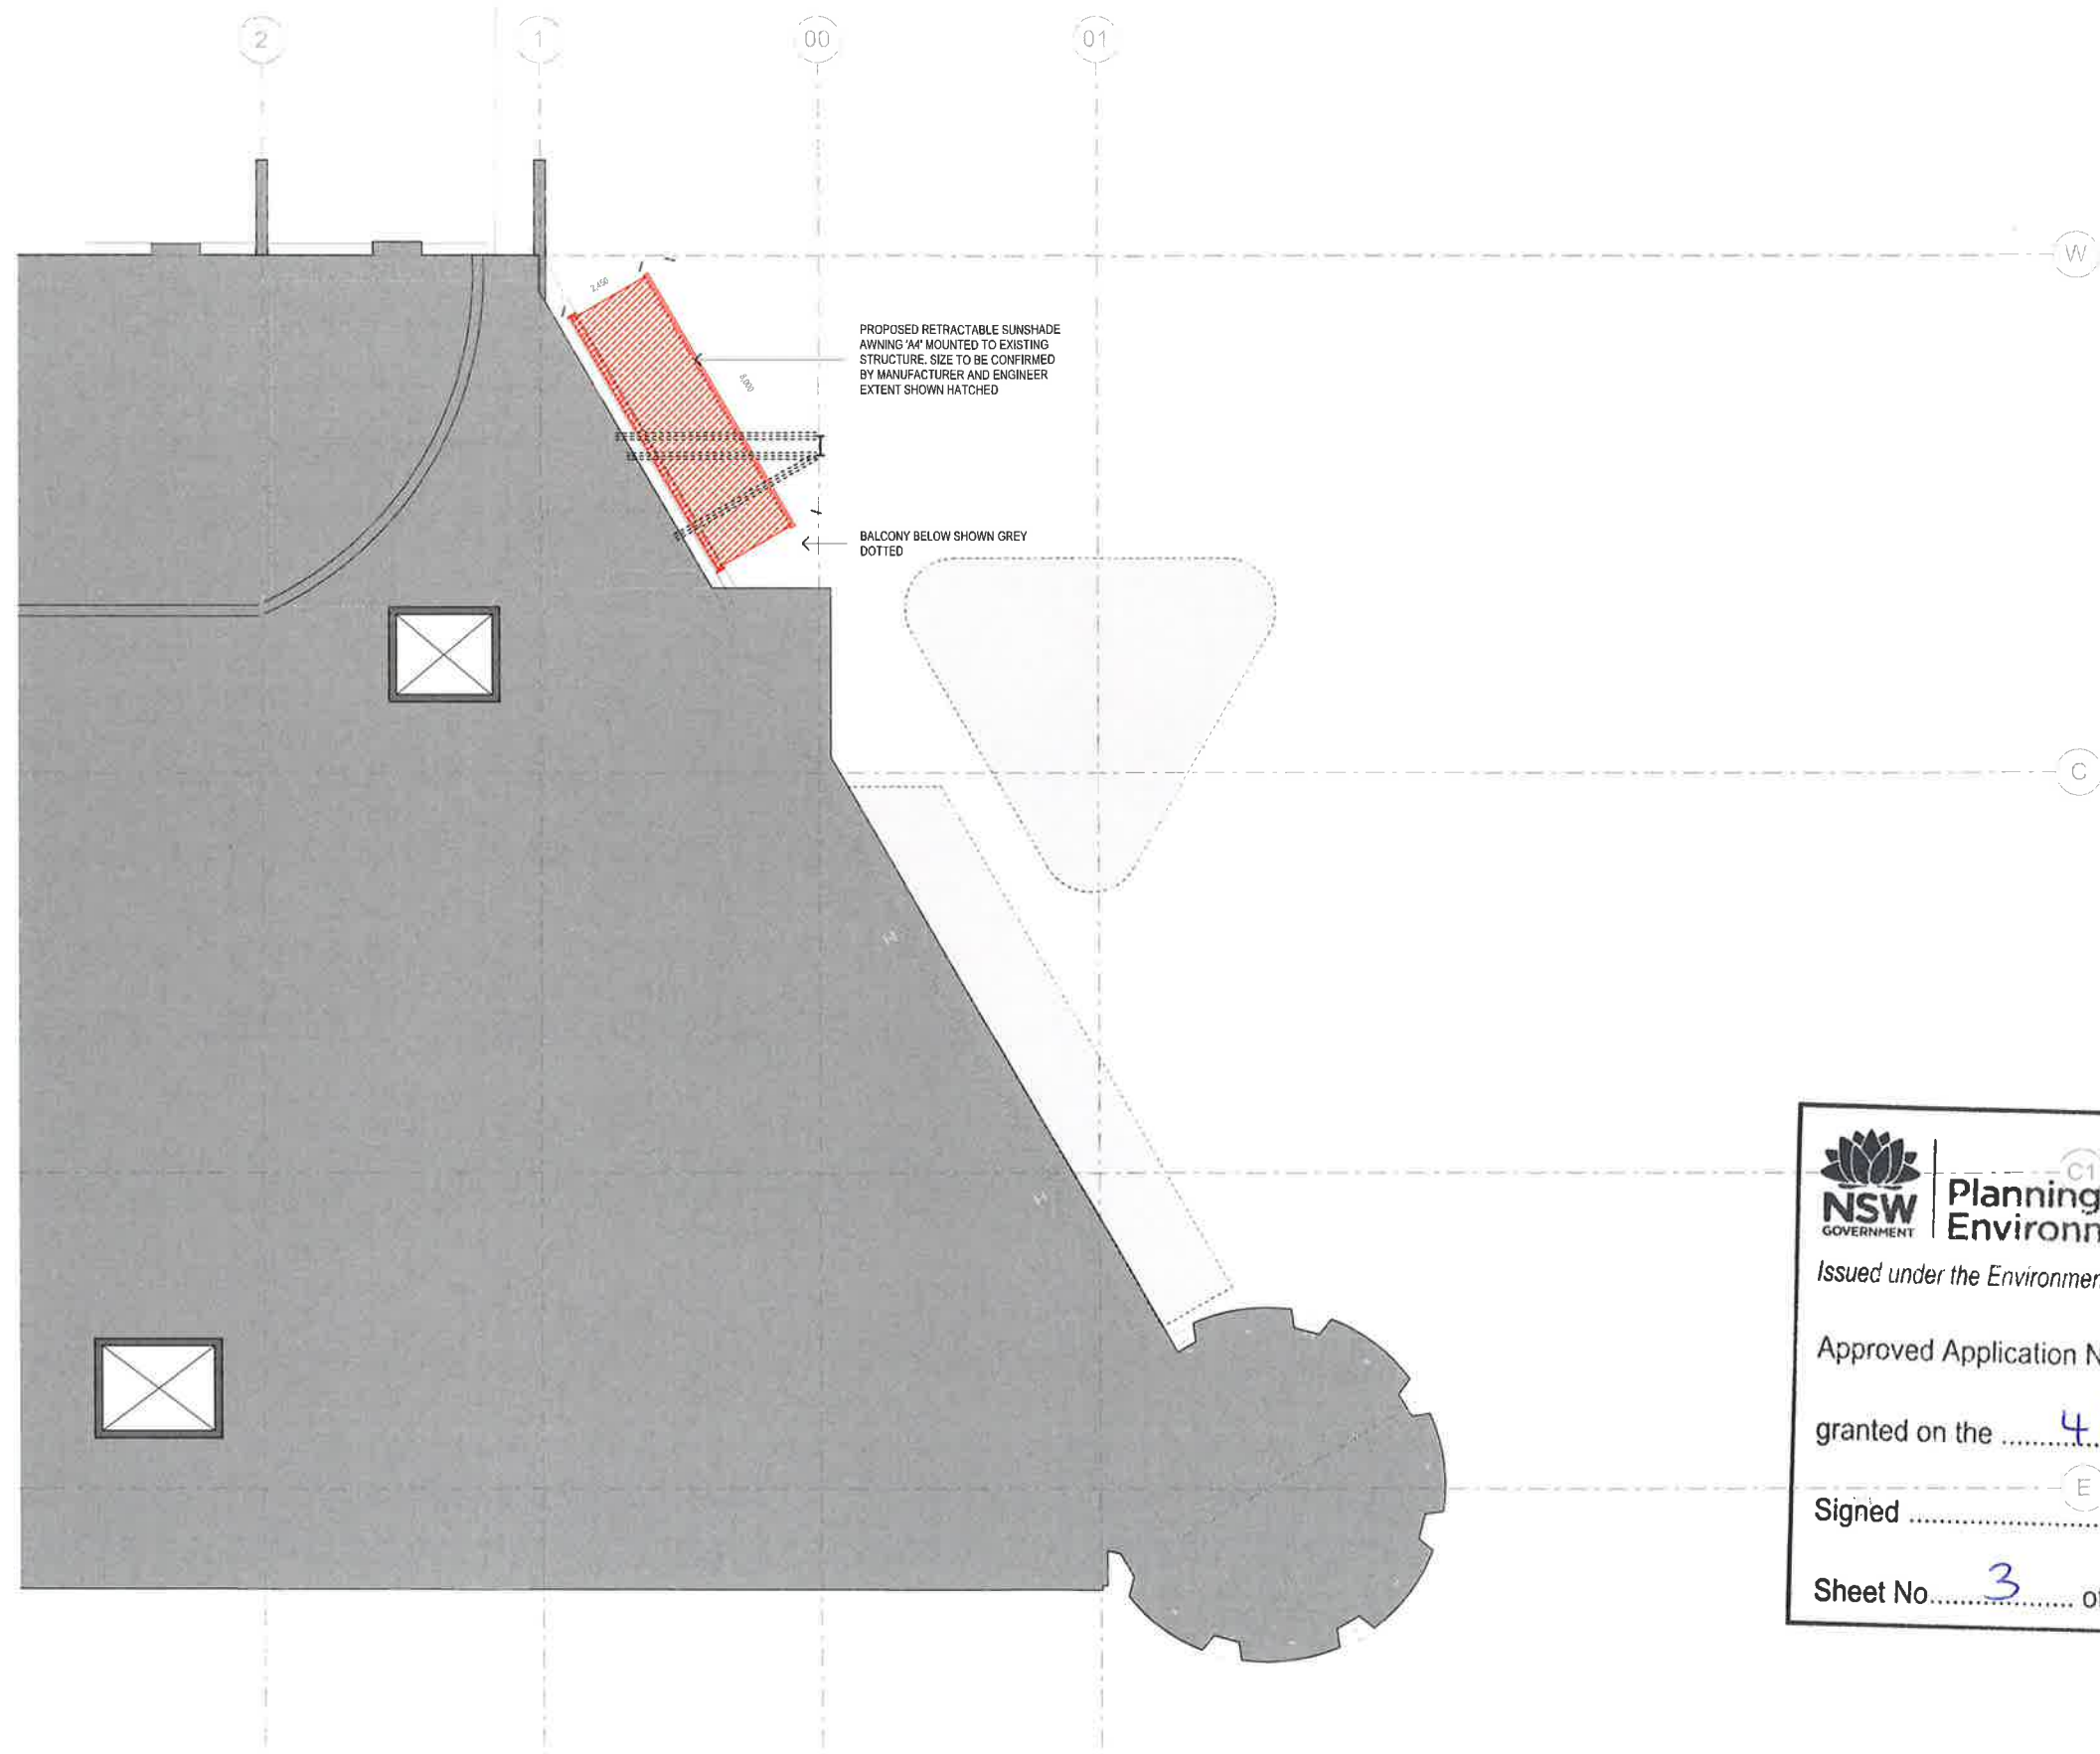

Level 03 - Second Floor


1:100

**NSW GOVERNMENT** **Planning & Environment**  
 Issued under the Environmental Planning and Assessment Act 1979  
 Approved Application No. SSD 9334  
 granted on the 4/10/2019  
 Signed [Signature]  
 Sheet No. 3 of 11

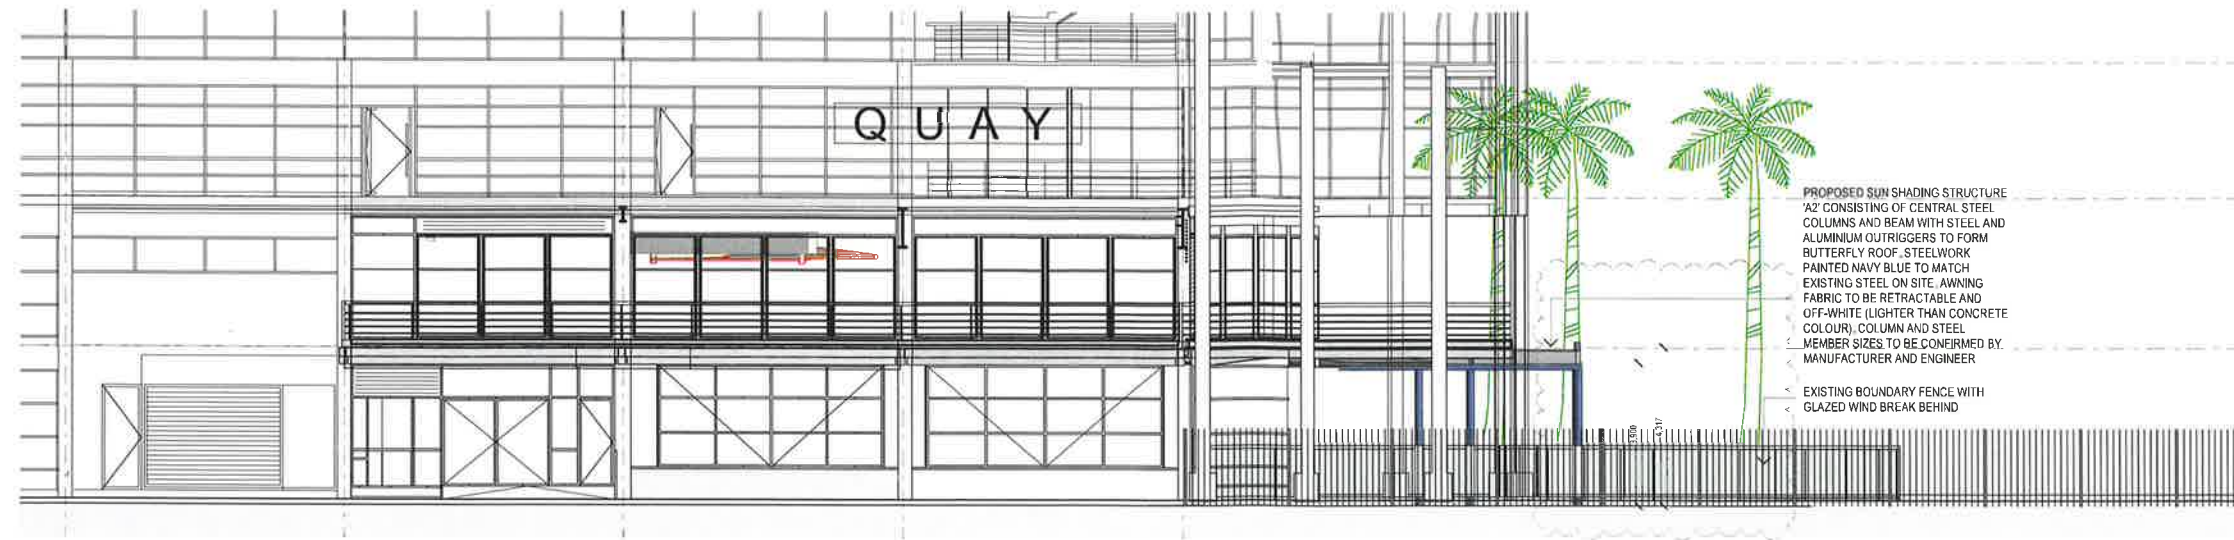


East Elevation

1:100

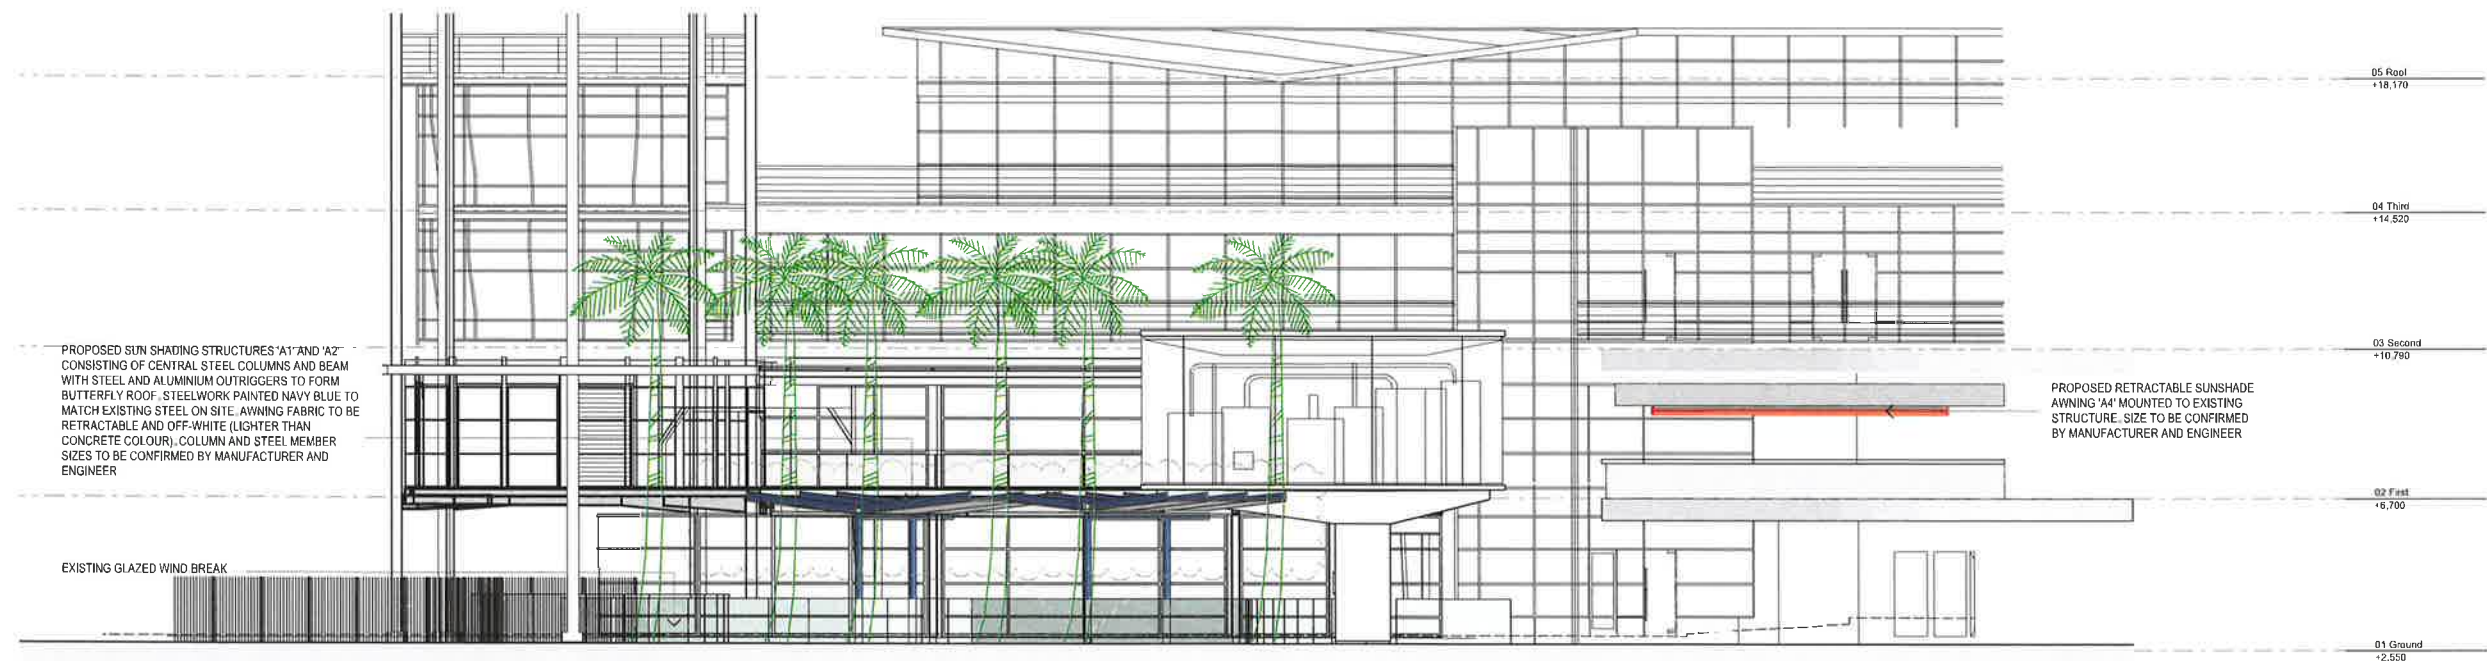

North Elevation

1:100

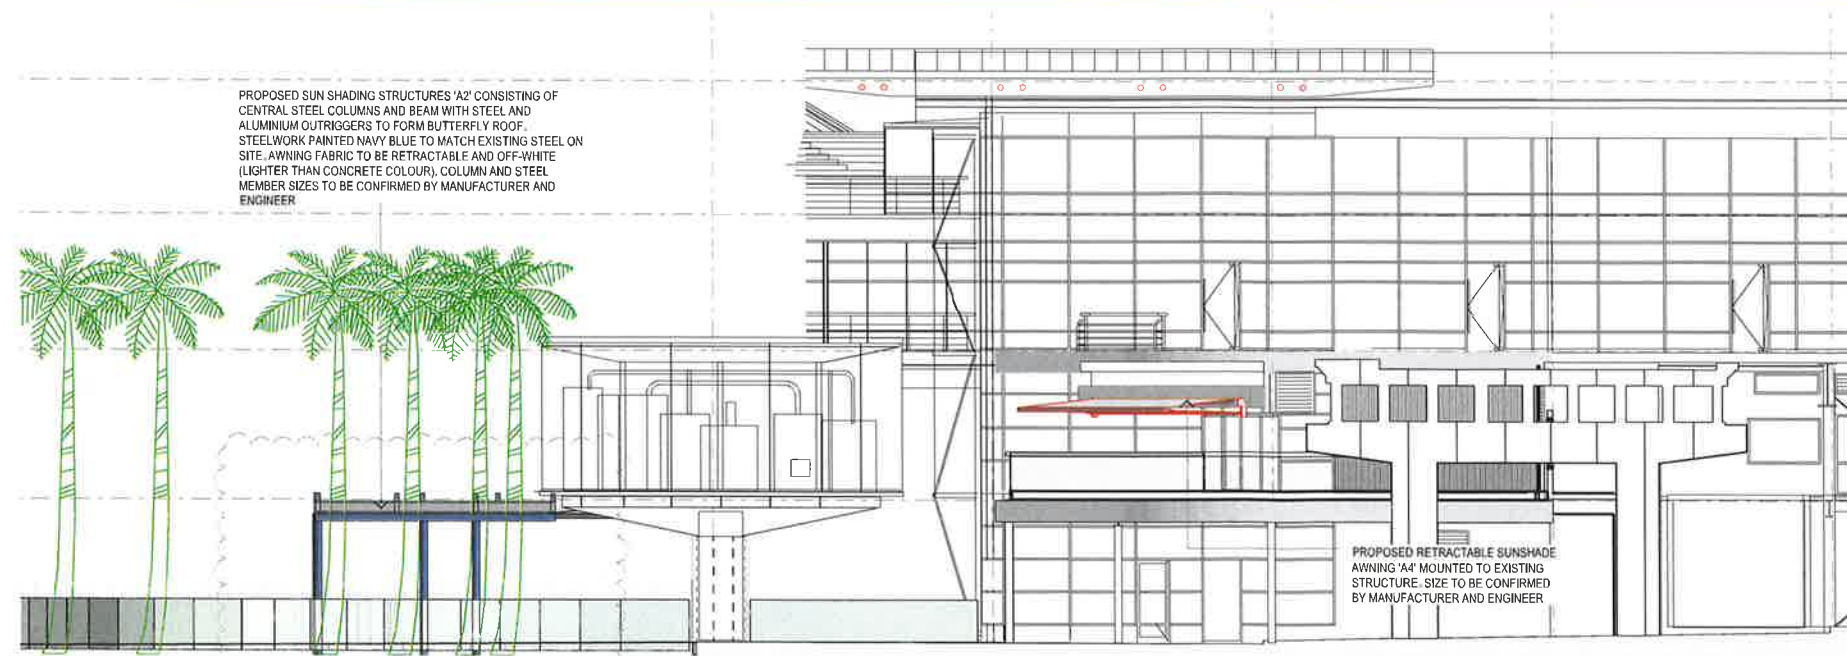

West Elevation

1:100



Planning & Environment

Issued under the Environmental Planning and Assessment Act 1979


Approved Application No. SSD 9334

granted on the 4/10/2019

Signed H

Sheet No. 4 of 11

**NSW GOVERNMENT** | **Planning & Environment**  
 Issued under the Environmental Planning and Assessment Act 1979  
 Approved Application No. SSD 9334  
 granted on the 4/10/2019  
 Signed [Signature]  
 Sheet No. 5 of 11

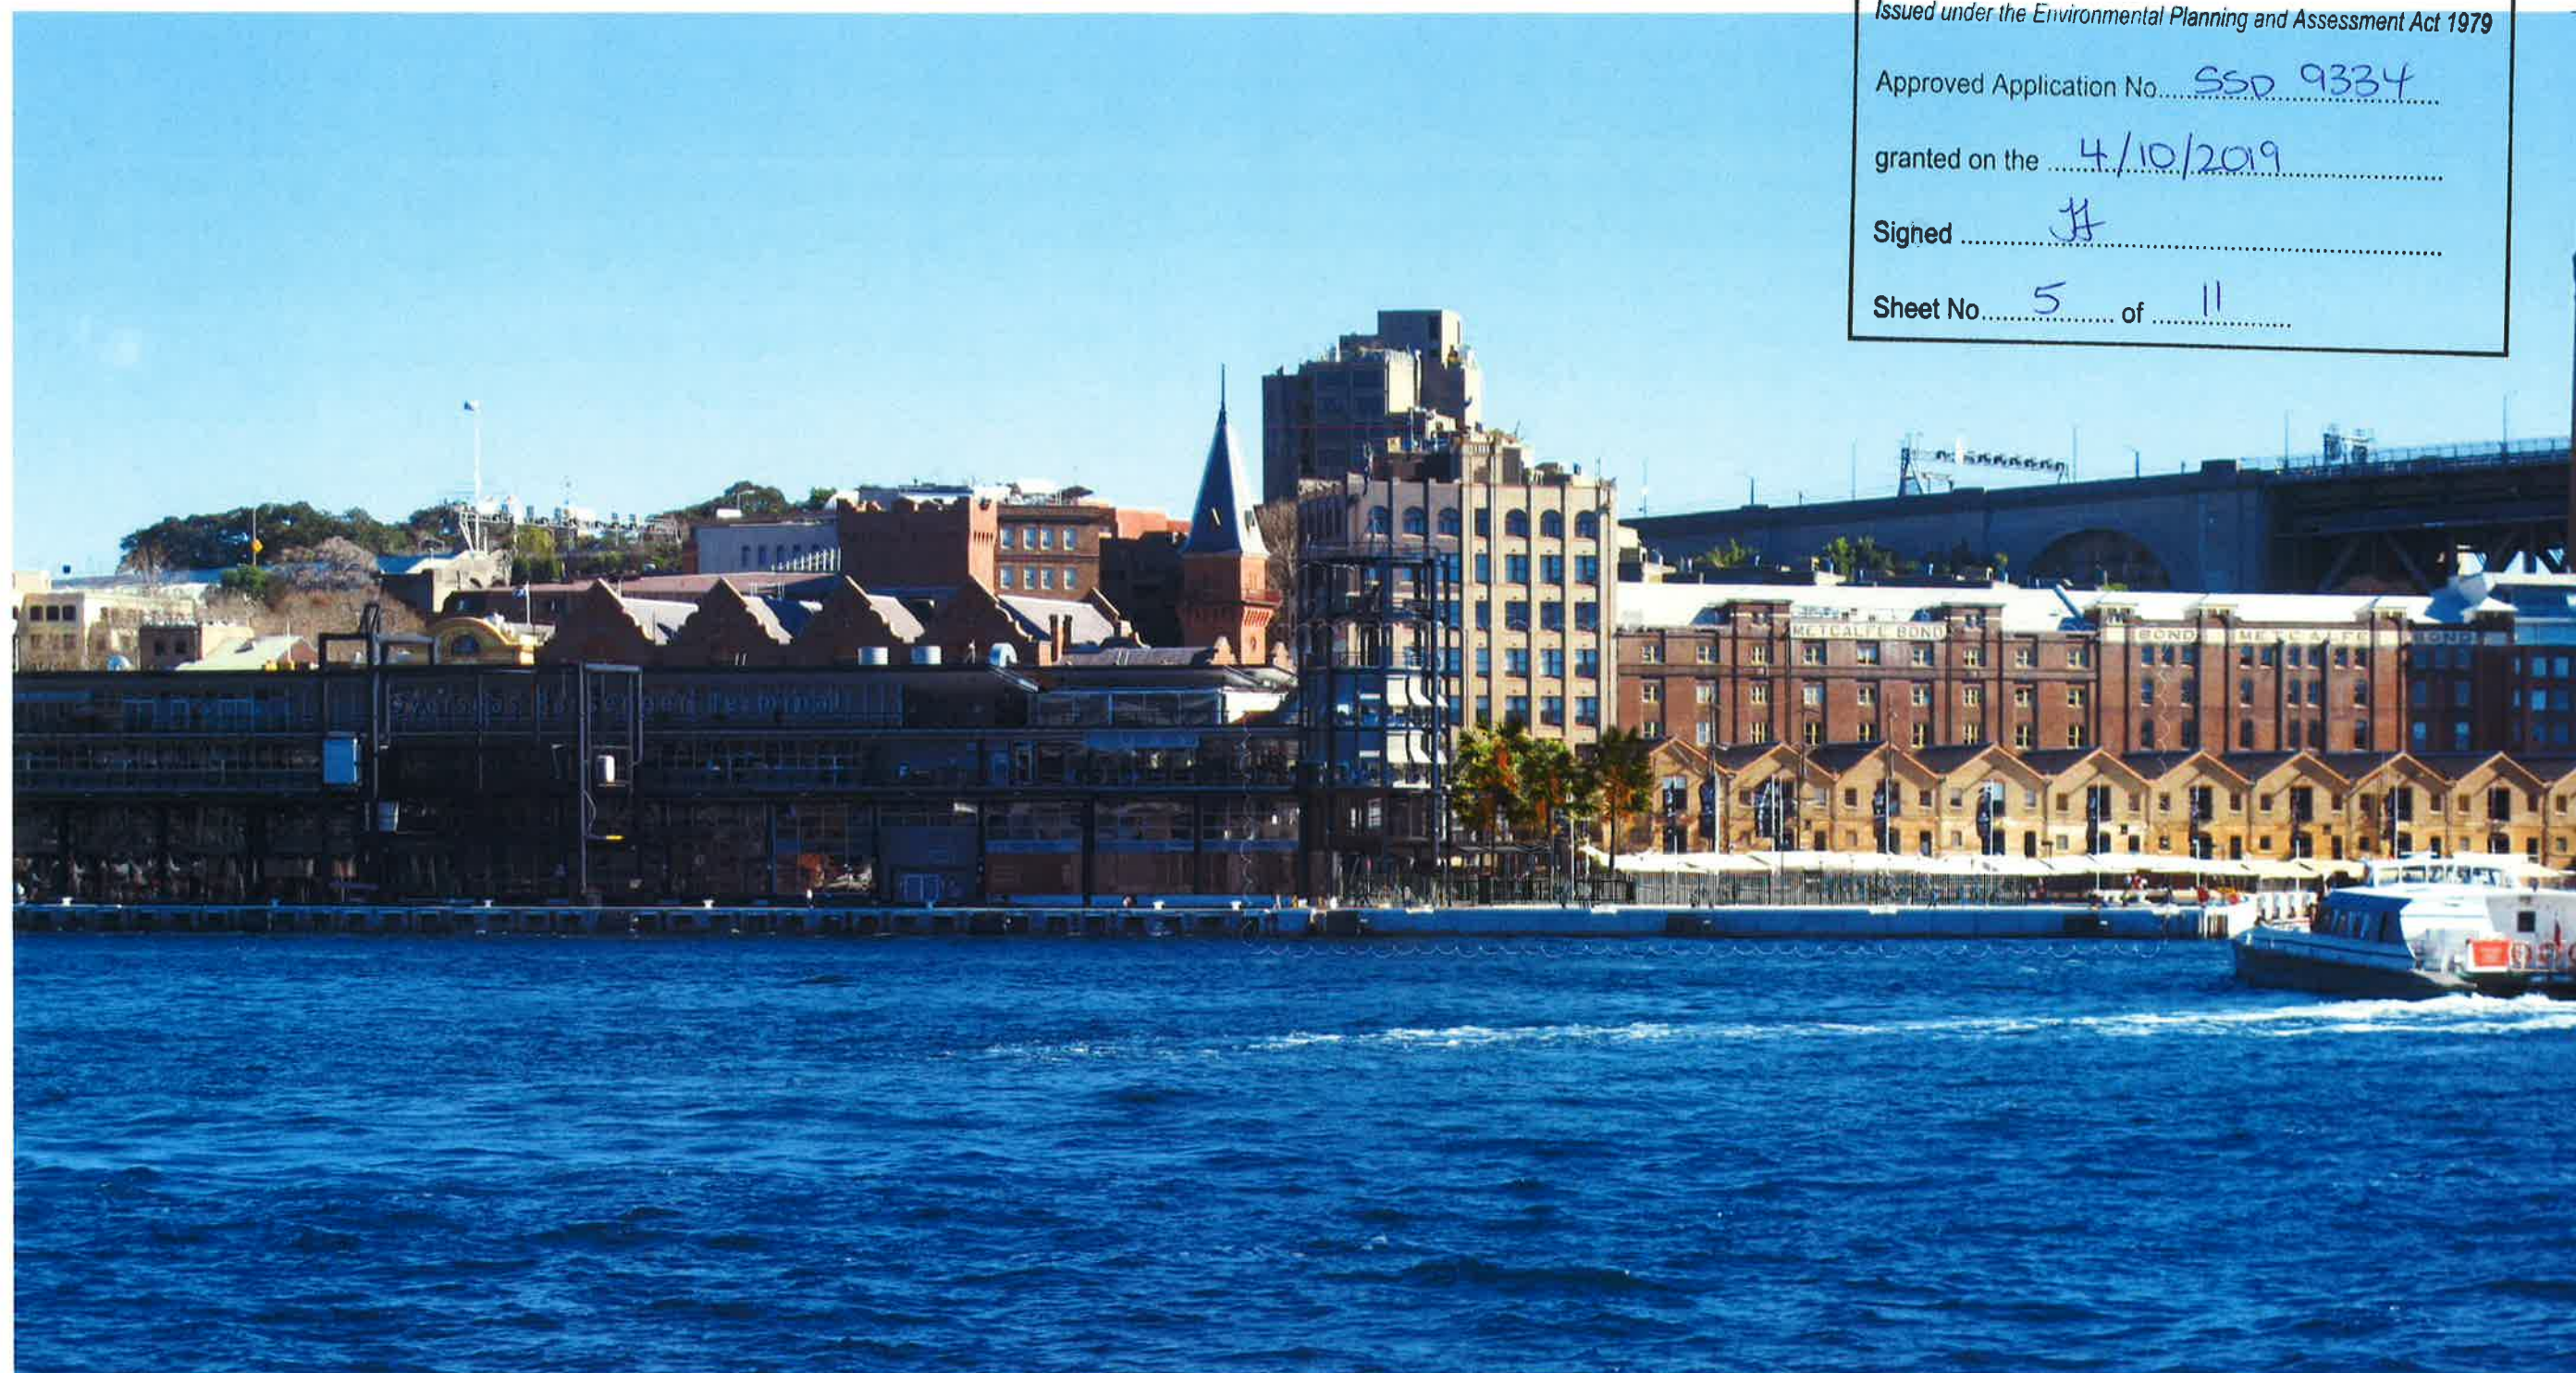

View 1 - Proposed



Maritime Security Fence Detail



Planning &  
Environment

Issued under the Environmental Planning and Assessment Act 1979

Approved Application No. SSD 9334

granted on the 4/10/2019

Signed [Signature]

Sheet No. 6 of 11

PROPOSED SUN SHADING STRUCTURES 'A1' AND 'A2'  
CONSISTING OF CENTRAL STEEL COLUMNS AND BEAM WITH  
STEEL AND ALUMINIUM OUTRIGGERS TO FORM BUTTERFLY  
ROOF. STEELWORK PAINTED NAVY BLUE TO MATCH  
EXISTING STEEL ON SITE. AWNING FABRIC TO BE  
RETRACTABLE AND OFF-WHITE (LIGHTER THAN CONCRETE  
COLOUR). COLUMN AND STEEL MEMBER SIZES TO BE  
CONFIRMED BY MANUFACTURER AND ENGINEER



View 2 - Proposed (Extended)



Maritime Security Fence Detail



Planning &  
Environment

Issued under the Environmental Planning and Assessment Act 1979

Approved Application No. SSD 9334

granted on the 4/10/2019

Signed JH

Sheet No. 7 of 11

PROPOSED SUN SHADING STRUCTURES 'A1' AND 'A2'  
CONSISTING OF CENTRAL STEEL COLUMNS AND BEAM WITH  
STEEL AND ALUMINIUM OUTRIGGERS TO FORM BUTTERFLY  
ROOF. STEELWORK PAINTED NAVY BLUE TO MATCH  
EXISTING STEEL ON SITE. AWNING FABRIC TO BE  
RETRACTABLE AND OFF-WHITE (LIGHTER THAN CONCRETE  
COLOUR). COLUMN AND STEEL MEMBER SIZES TO BE  
CONFIRMED BY MANUFACTURER AND ENGINEER



View 2 - Proposed (Retracted)



View 3 - Proposed (Opened)



Planning &  
Environment


Issued under the Environmental Planning and Assessment Act 1979

Approved Application No. SSD 9334

granted on the 4/10/2019

Signed JH

Sheet No. 8 of 11

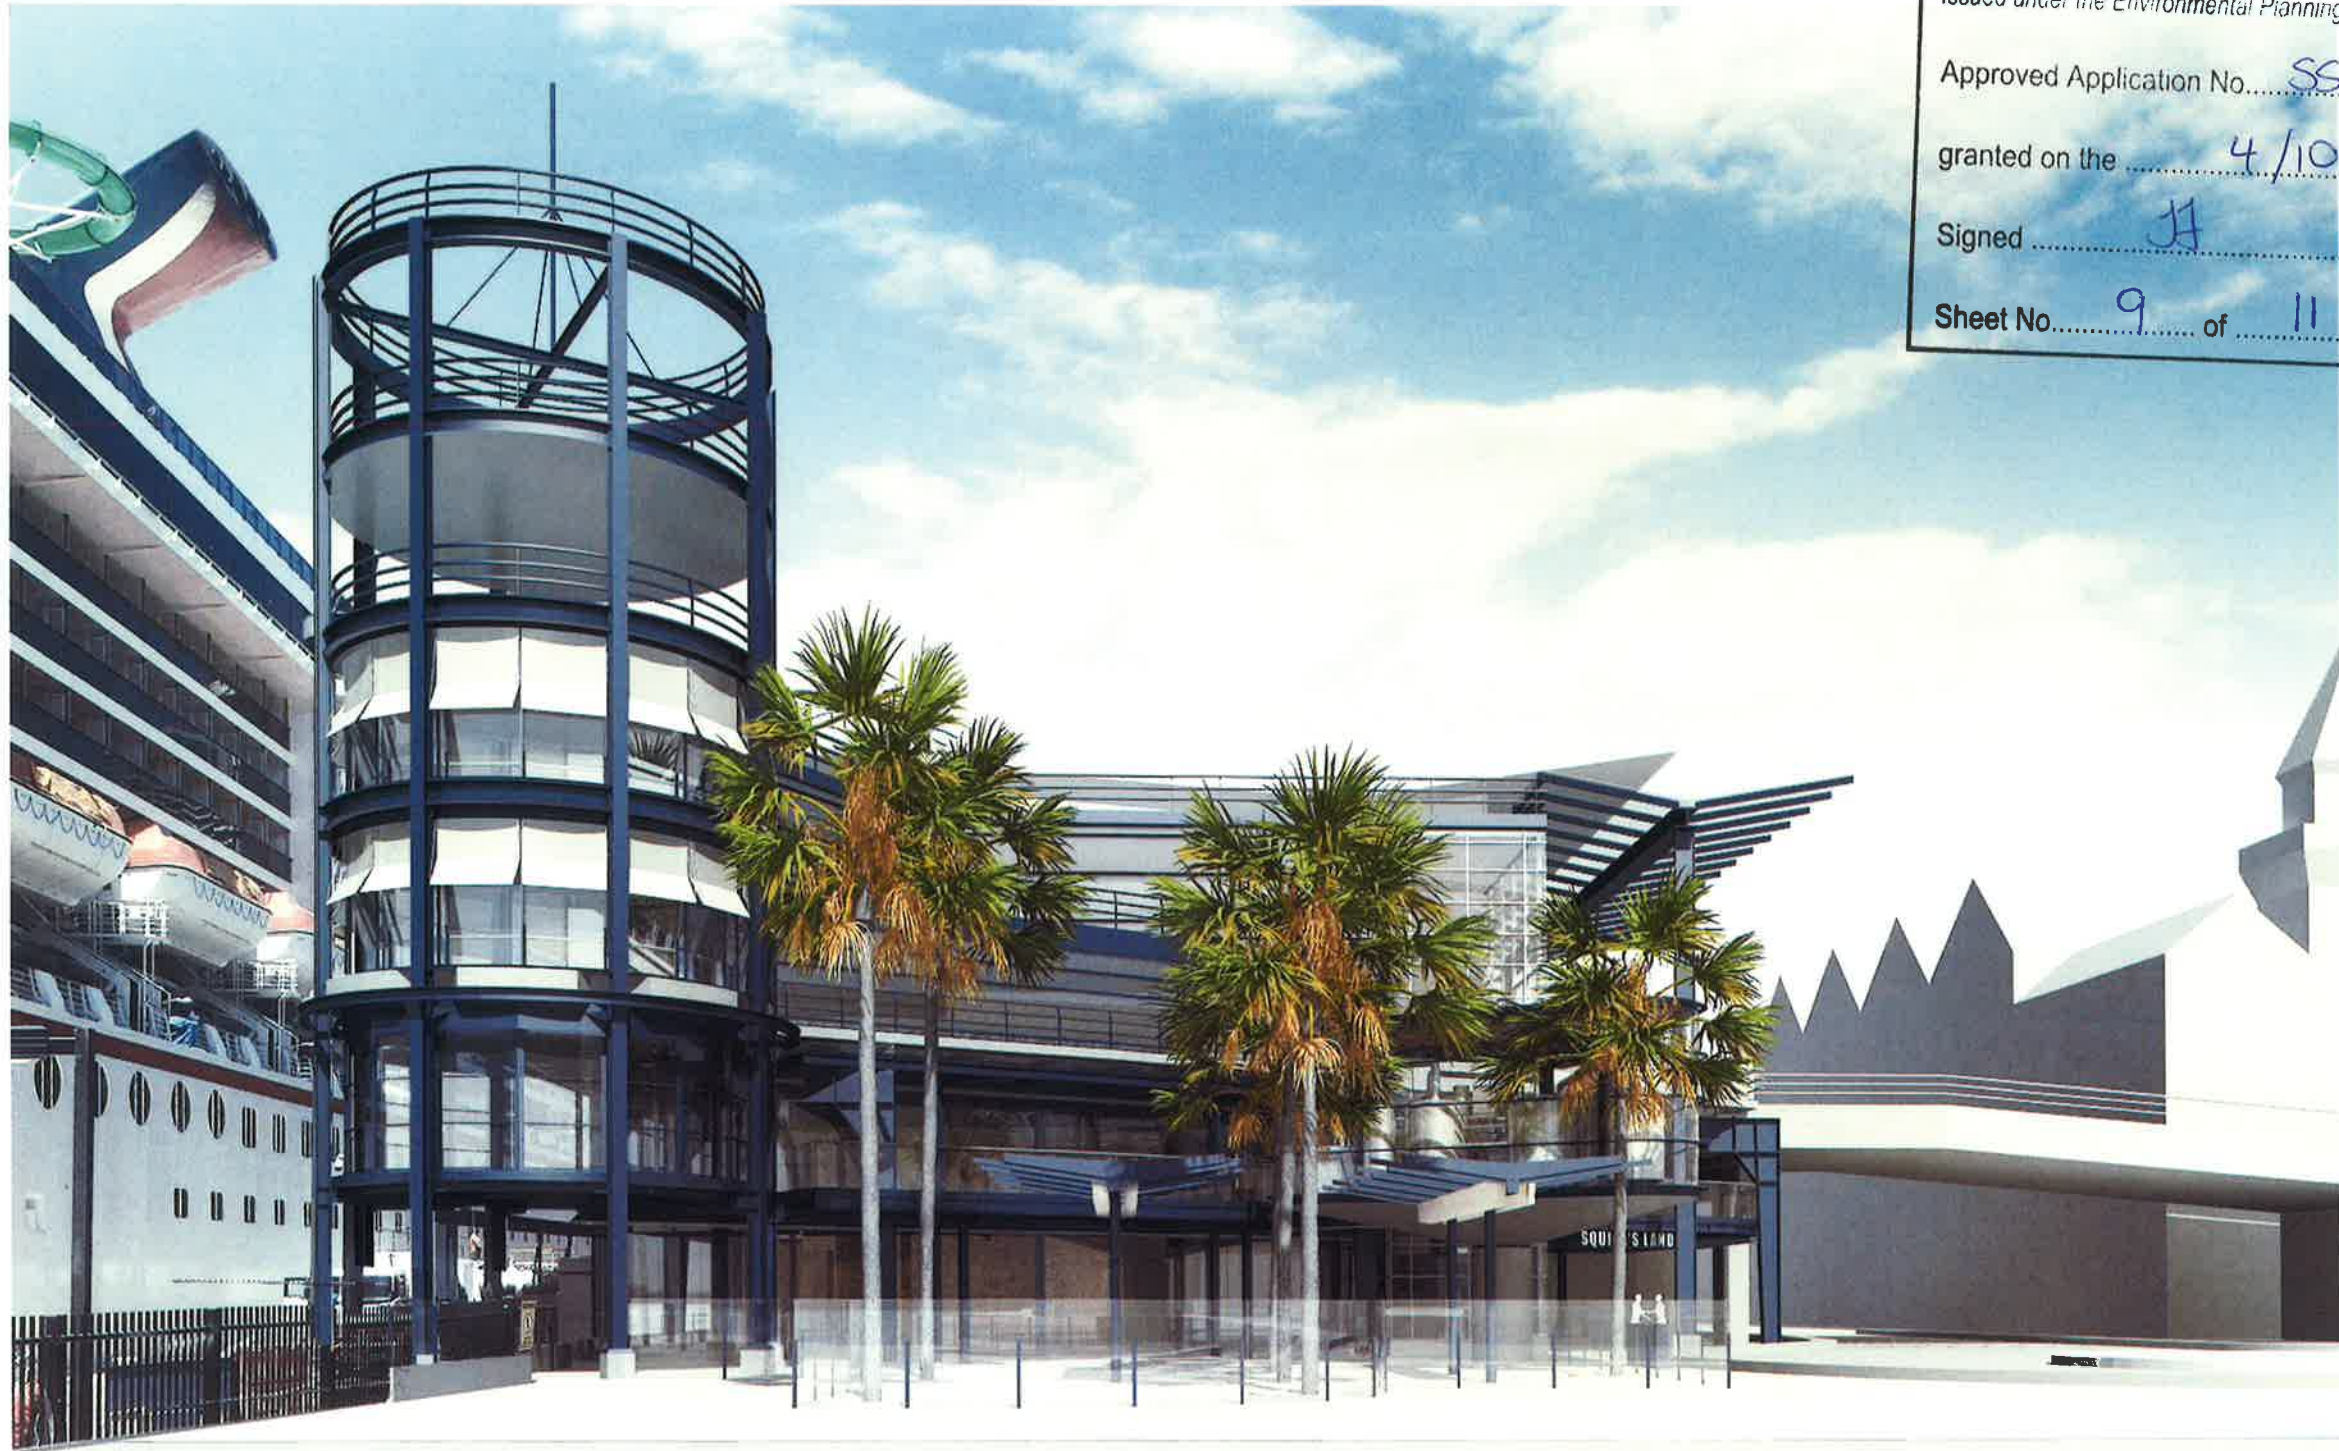

NSW GOVERNMENT | Planning & Environment  
Issued under the Environmental Planning and Assessment Act 1979  
Approved Application No. SSD 9334  
granted on the 4/10/2019  
Signed JH  
Sheet No. 9 of 11

View 3 - Proposed (Retracted)



Planning &  
Environment

Sheet 10 of 11

Issued under the Environmental Planning and Assessment Act 1979

Approved Application No. SSD 9334

granted on the 4/10/2019

Signature

Sheet No

10

of

11



Awning A4 - Proposed (Extended)



Planning &  
Environment

Sheet  
11 of 11

green  
light  
DESIGN

Issued under the Environmental Planning and Assessment Act 1979

Approved Application No. SSD 9334

granted on the 4/10/2019

Signed [Signature]

Sheet No. 11 of 11



Awning A4 - Proposed (Retracted)

greenlight  
DESIGN

MG Planning & Design Solutions Pty Ltd  
ABN 52 104 407 189  
Suite 213, 421 Brunswick St, Fortitude Valley 4006  
T 07 3315 2720 F 0417 703322

Date July 2018 Scale n/s

Project  
Awning A4 - Proposed (Retracted)

Client  
Mantle Group

Location  
The Squires Landing,  
Tenancy 5, Overseas Passenger Terminal

For Review  
Rev  
Date

21/11/18