


- 01 GLAZED BRICK 'LUSCIOUS RED'
- 02 GLAZED BRICK 'BURSTING ORANGE'
- 03 GLAZED BRICK 'EMERALD'
- 04 TIMBER LOOK ALUMINIUM SOFFIT LINING
- 05 TIMBER LOOK ALUMINIUM BATTEN
- 06 OFF FORM CONCRETE
- 07 COLOURED CONCRETE PAVING 'DOLMITE'
- 08 COLOURED CONCRETE PAVING 'LIMESTONE'
- 09 PRE FINISHED SPANDRAL PANEL
- 10 KLIP-LOCK 700, COLORBOND 'MATT SURFMIST'

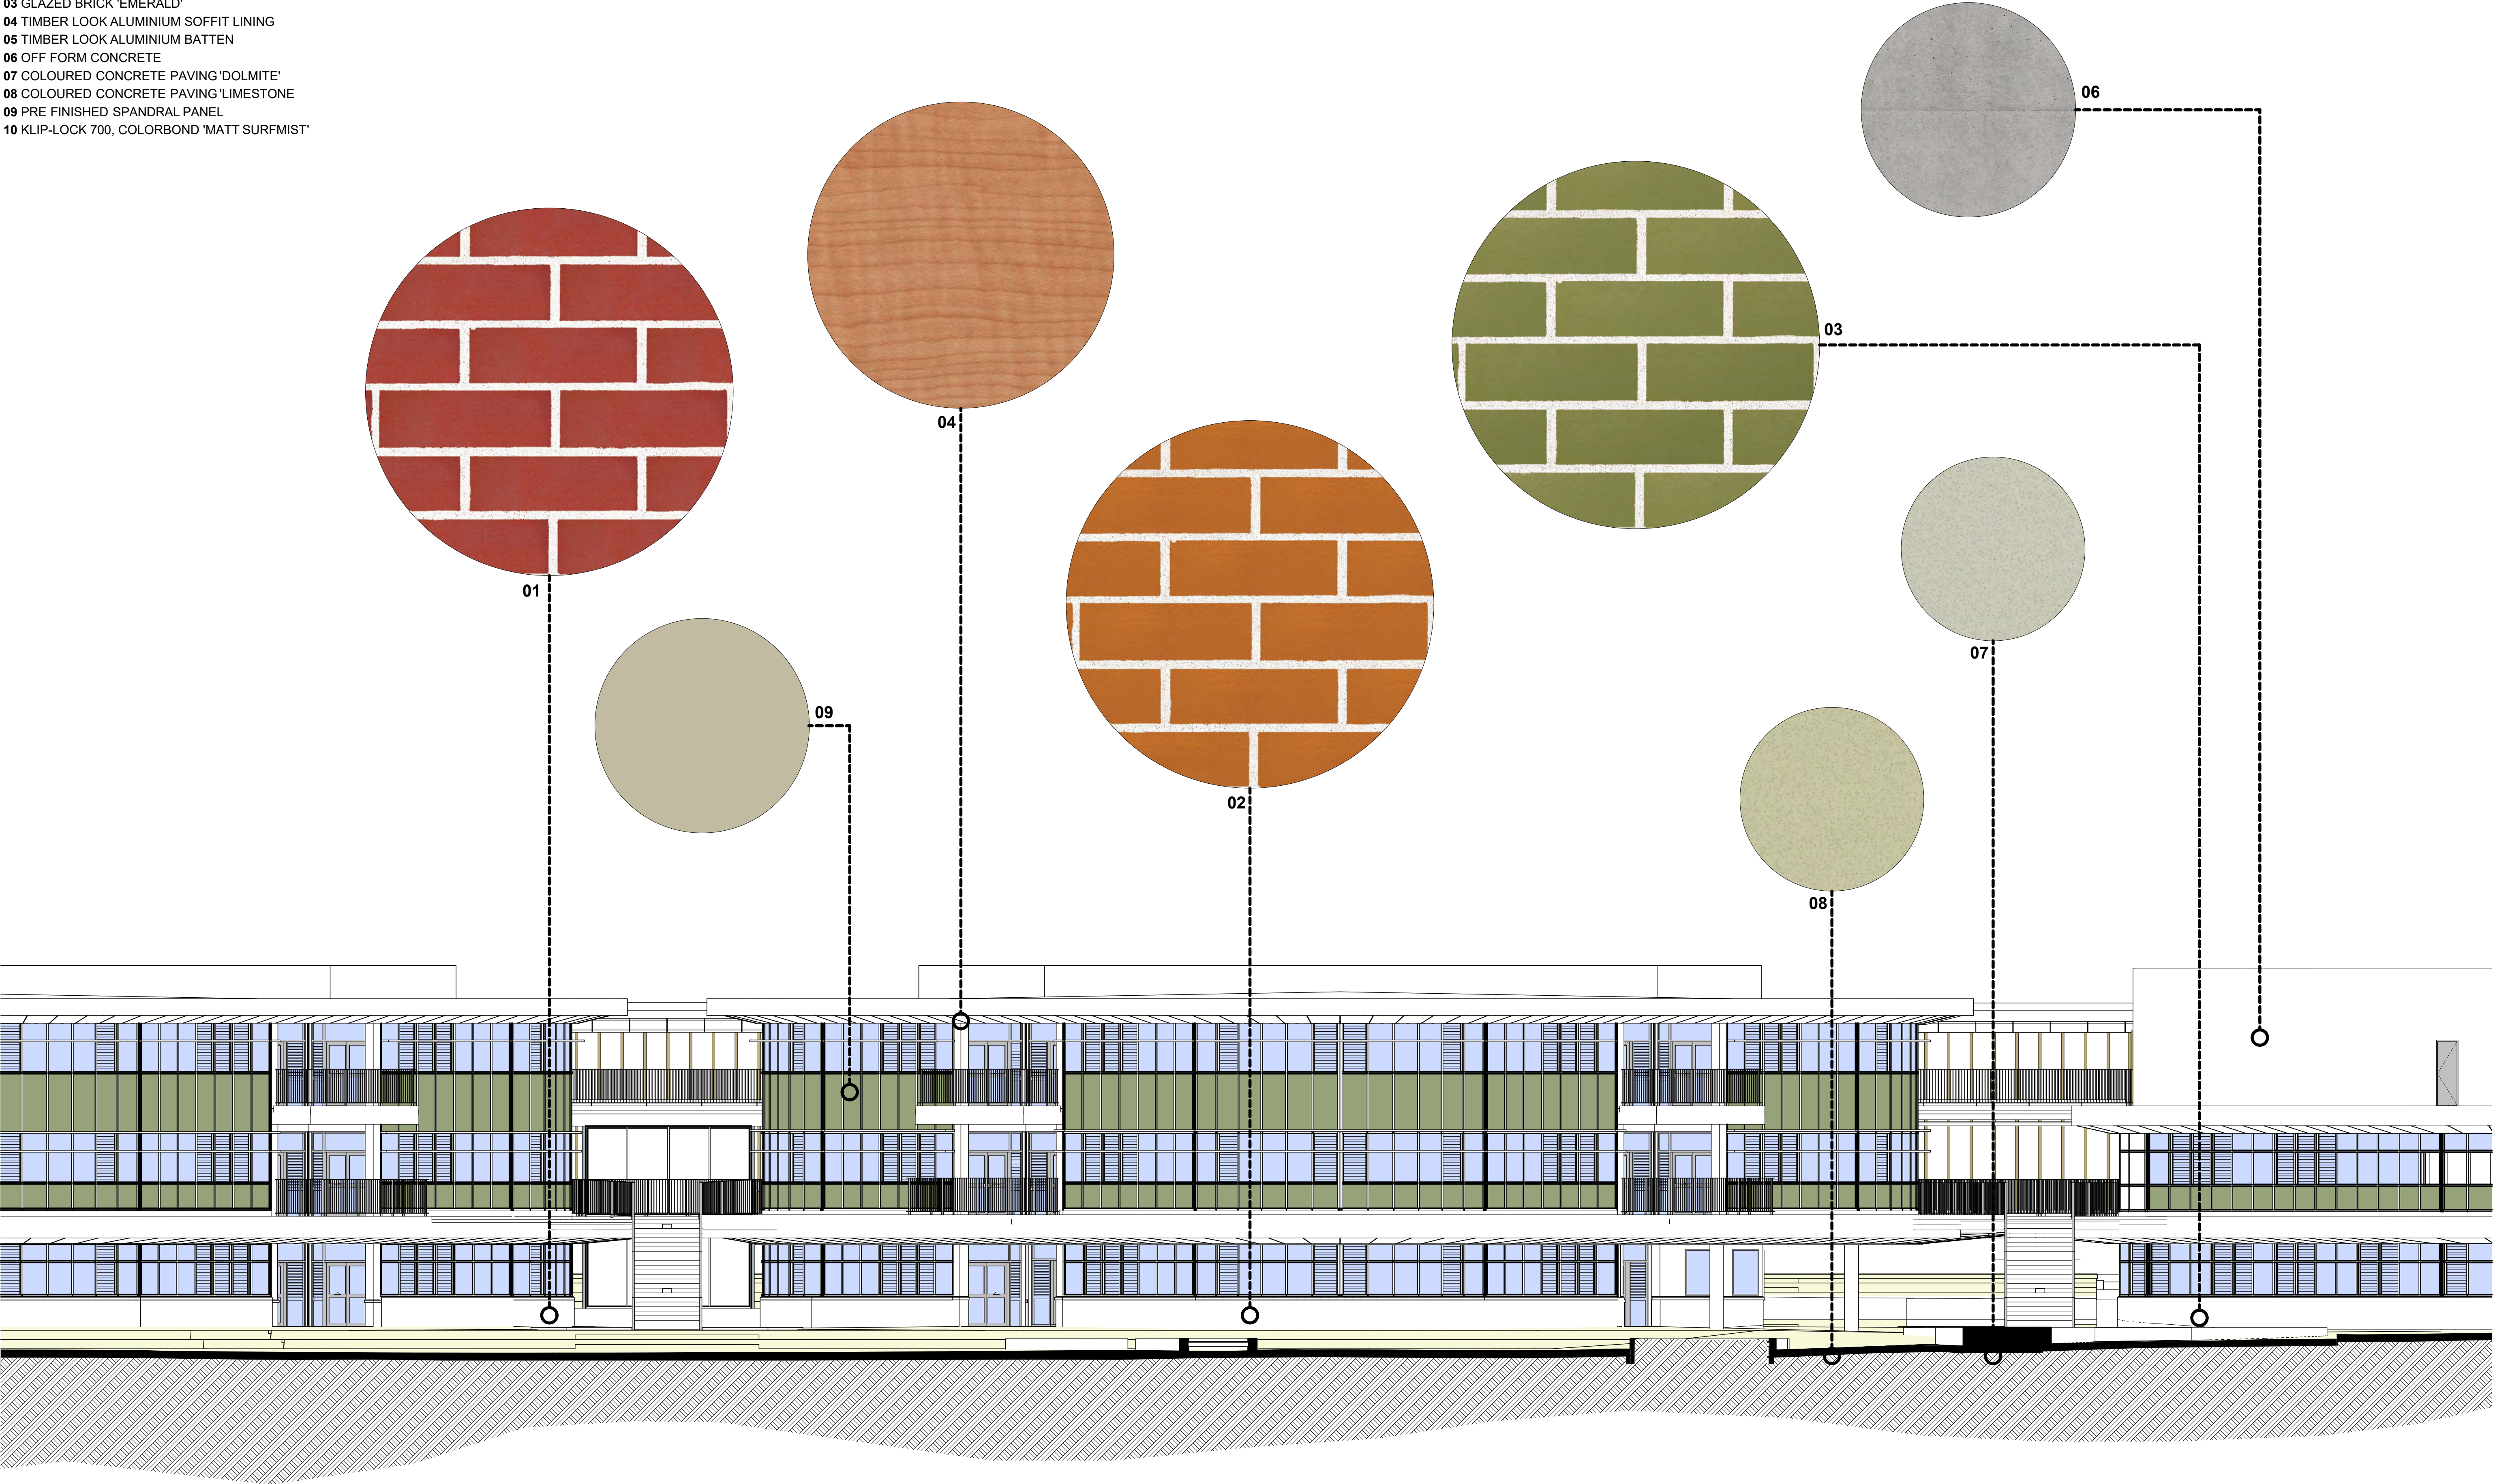

South East Elevation

GARDNER WETHERILL
ASSOCIATES

T (02) 9929 6777
F (02) 9929 3999
E design@gardnerwetherill.com.au
A.C.N. 104 476 833

LEVEL 2 Suite 2.01
460 Pacific Highway
St Leonards 2065

Nonrated Architect - Abigail Rose Gardner (Reg No. 3946)

BM Server: C:\PWA\BIM - BIM Server 2017\058 Kent Road Public School\17058 Master 181011

Butler & Co Architects

Education
School Infrastructure

Kent Road Public School Development
Herring Road MARSFIELD NSW 2122

School Infrastructure NSW
299 George Street SYDNEY NSW 2000

A	CRW	12/09/2018	ISSUED FOR CONSULTANT INFORMATION
B	CRW	24/09/2018	ISSUED FOR CONSULTANT INFORMATION
C	CRW	30/10/2018	ISSUED FOR BIDA
D	CRW	31/10/2018	ISSUED FOR BIDA
No	Initial	DATE	REVISION DETAILS

Materials and Finishes 01

PROJECT No
17058


SHEET SIZE
A1

SCALE
1:100 @A1
1:200 @A3

DRAWING No
SSDA-1910

REVISION
D

- 01 GLAZED BRICK 'LUSCIOUS RED'
- 02 GLAZED BRICK 'BURSTING ORANGE'
- 03 GLAZED BRICK 'EMERALD'
- 04 TIMBER LOOK ALUMINIUM SOFFIT LINING
- 05 TIMBER LOOK ALUMINIUM BATTEN
- 06 OFF FORM CONCRETE
- 07 COLOURED CONCRETE PAVING 'DOLMITE'
- 08 COLOURED CONCRETE PAVING 'LIMESTONE'
- 09 PRE FINISHED SPANDRAL PANEL
- 10 KLIP-LOCK 700, COLORBOND 'MATT SURFMIST'

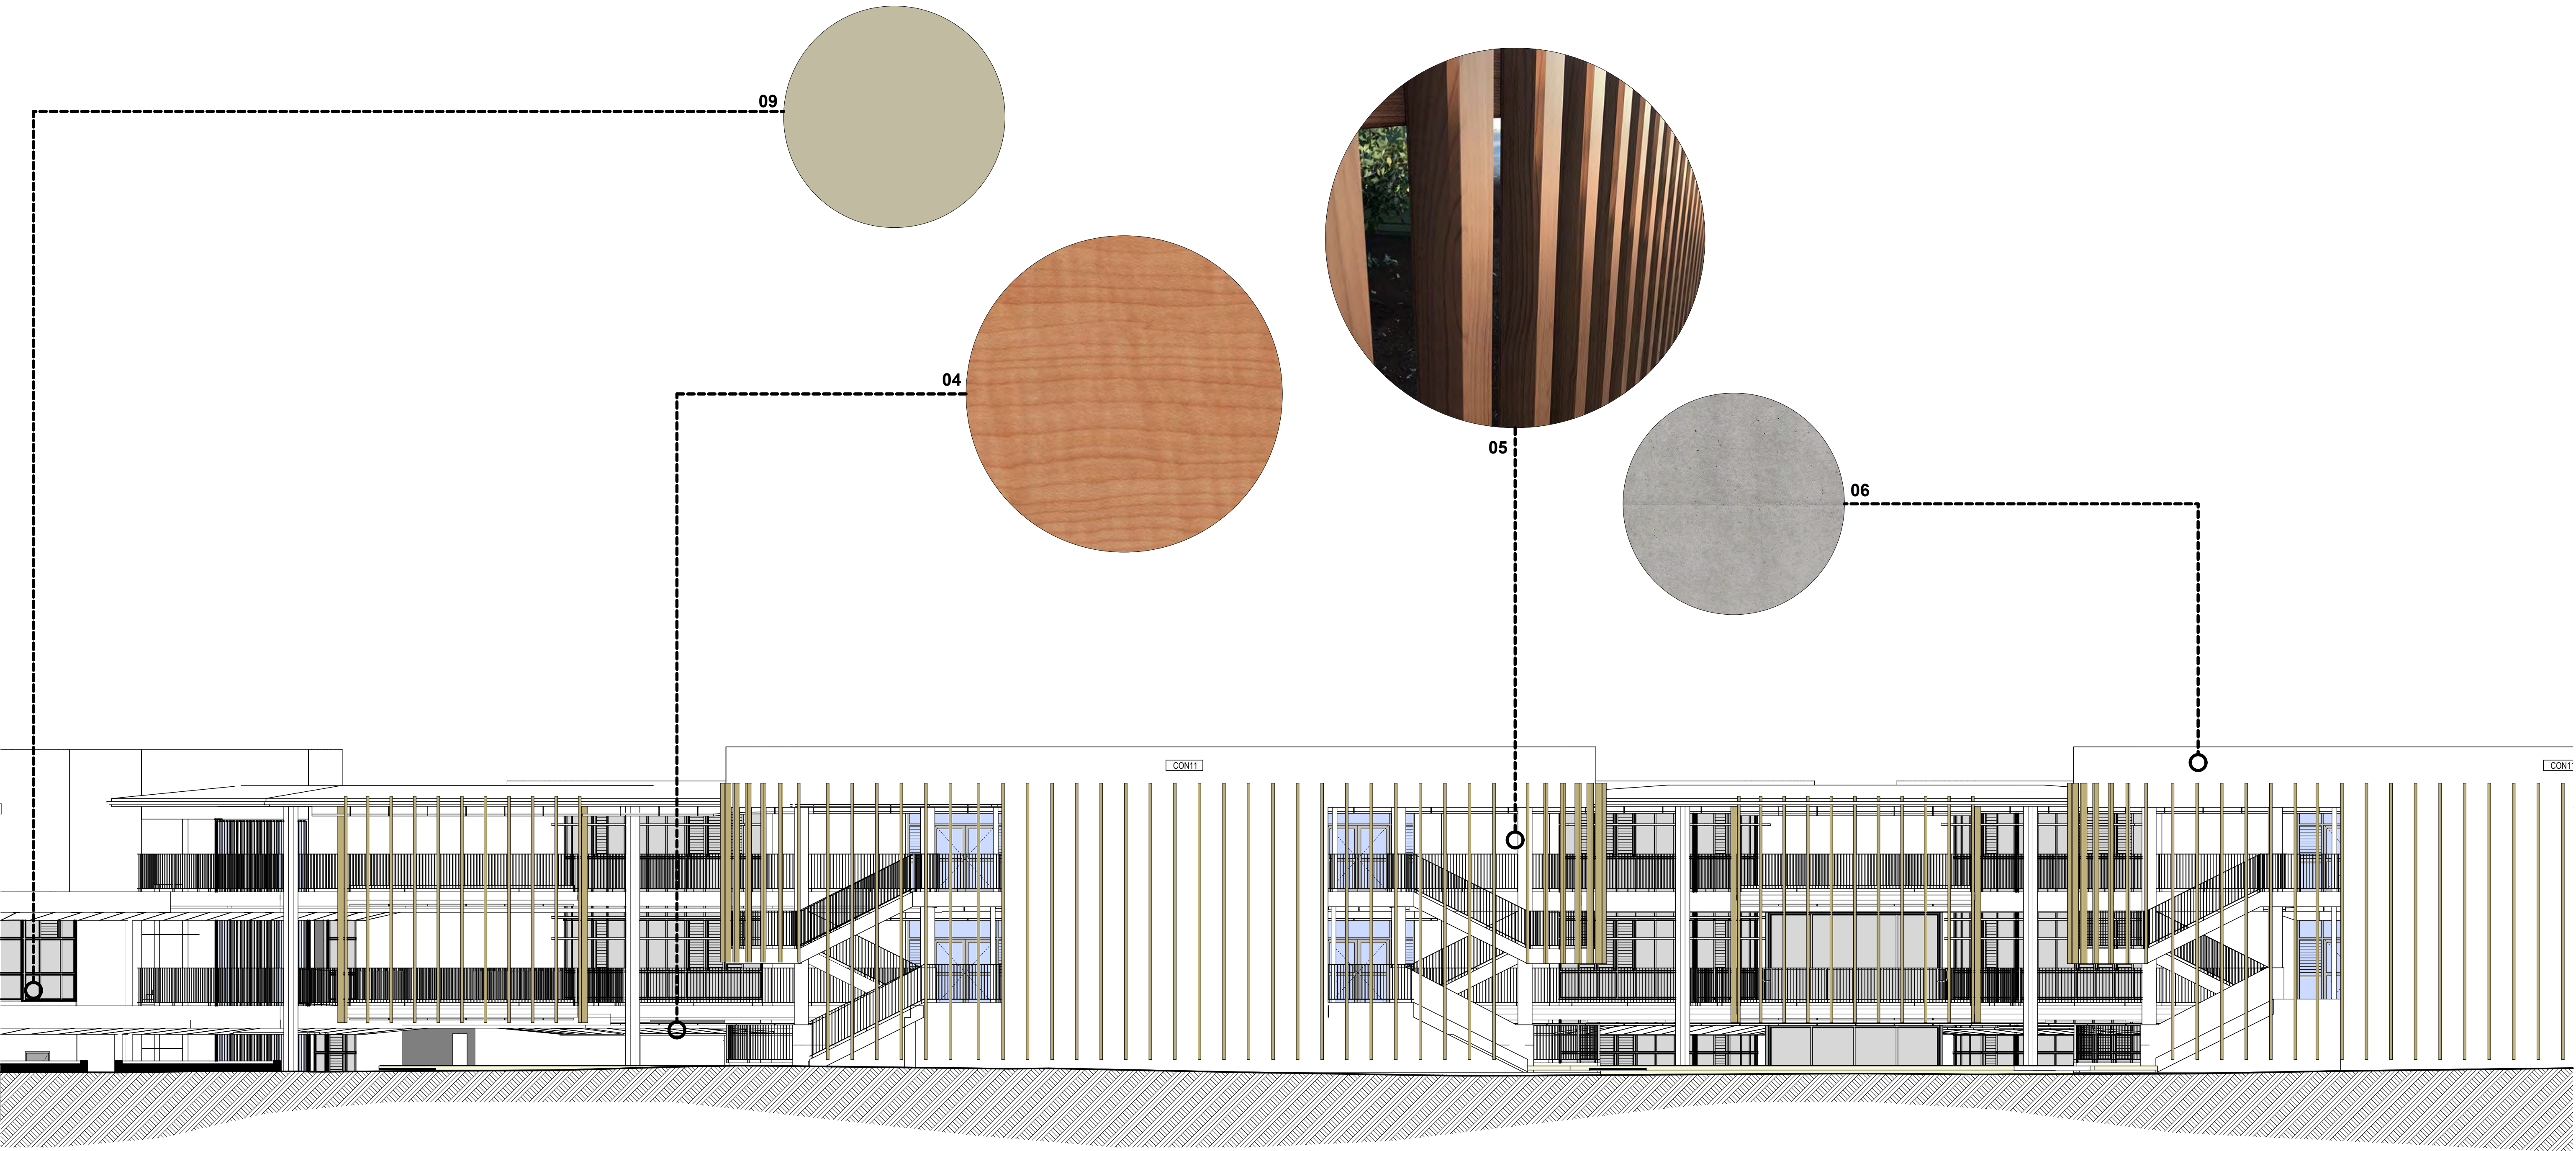

North West Elevation (from Road Reserve)

GARDNER WETHERILL
ASSOCIATES

T (02) 9929 6777
F (02) 9929 3999
E design@gardnerwetherill.com.au
A.C.N. 104 476 833

LEVEL 2 Suite 2.01
460 Pacific Highway
St Leonards 2065

BM Server: C:\NA\BM1 - BM Server 2017\028 Kent Road Public School\17058 Wetherill 181011

Butler & Co Architects



Kent Road Public School Development
Herring Road MARSFIELD NSW 2122



Education
School Infrastructure 299 George Street SYDNEY NSW 2000

A	CR	12/09/2018	ISSUED FOR CONSULTANT INFORMATION
B	CR	24/09/2018	ISSUED FOR CONSULTANT INFORMATION
C	CR	30/10/2018	ISSUED FOR BIDA
D	CR	21/12/2018	ISSUED FOR BIDA
No	Initial	DATE	REVISION DETAILS

DRAWING NAME

Materials and Finishes 02

PROJECT No
17058

SHEET SIZE
A1

SCALE
1:100 @A1
1:200 @A3

DRAWING No
SSDA-1911

REVISION
D



JUNE 21 - 9am



JUNE 21 - Midday



JUNE 21 - 3pm

LEGEND


 EXISTING SHADOWS

 ADDITIONAL SHADOWS


 EXTENT OF SSDA



EQUINOX - 9am


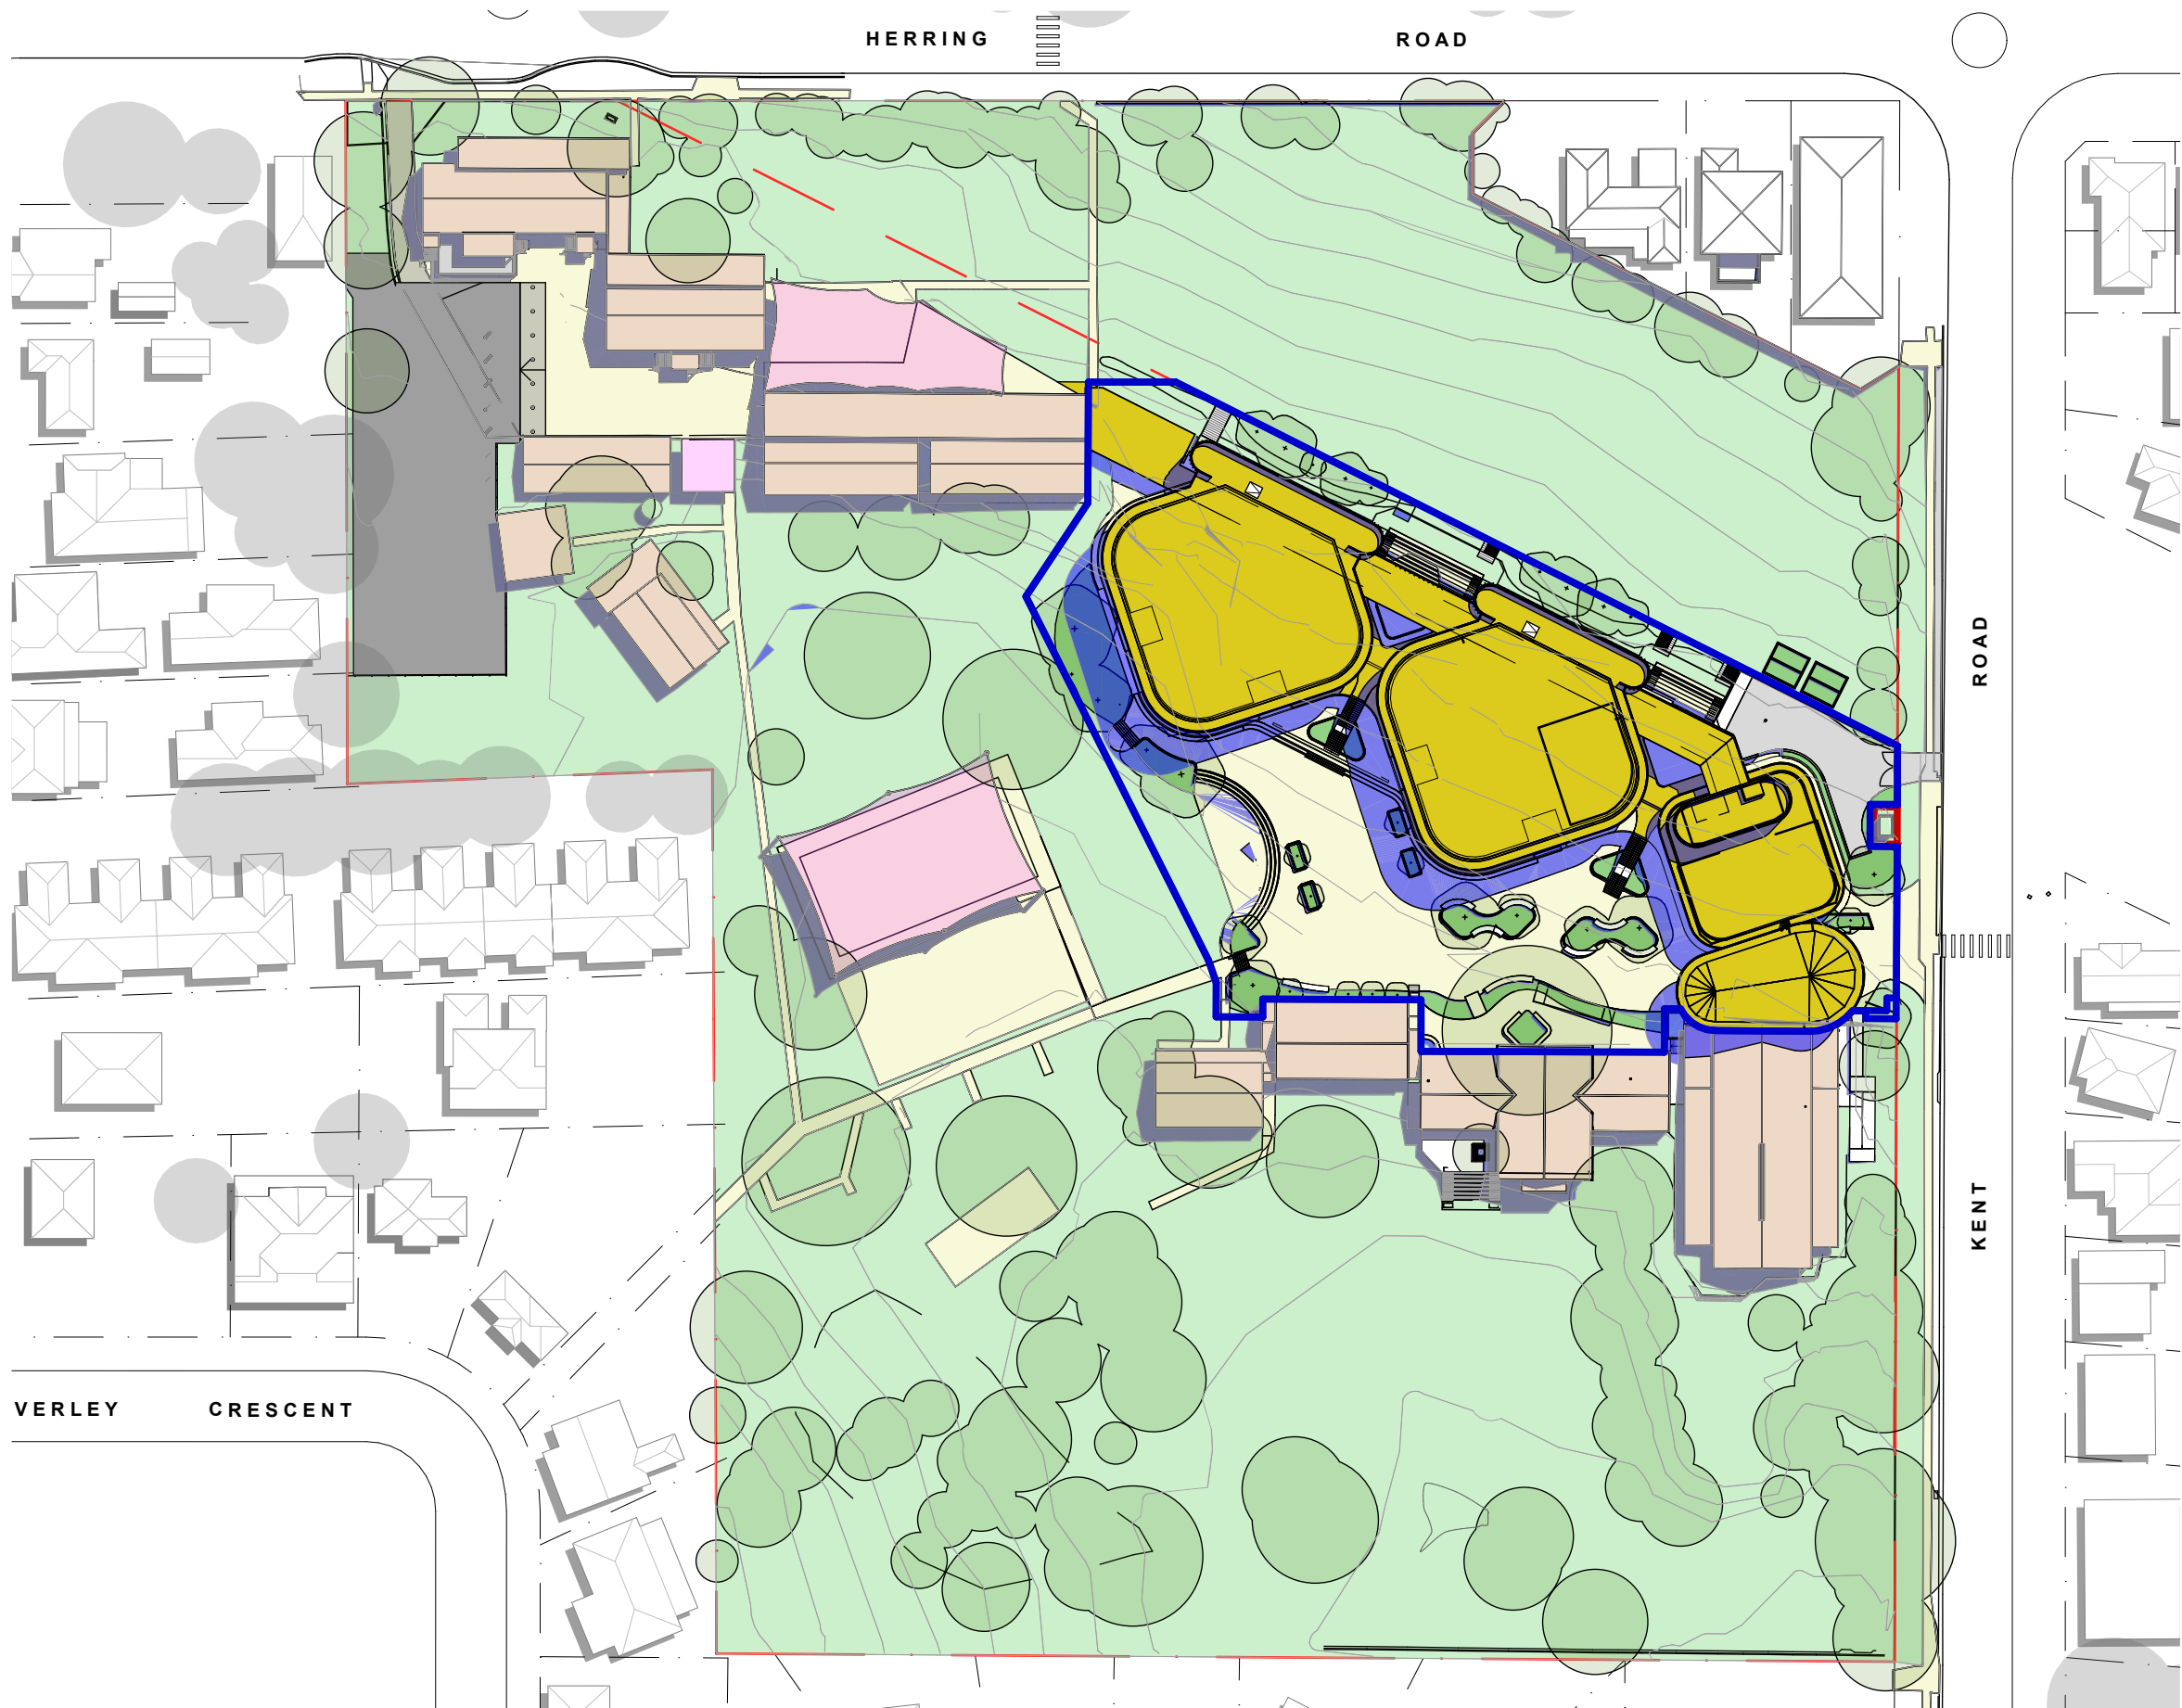


EQUINOX - Midday

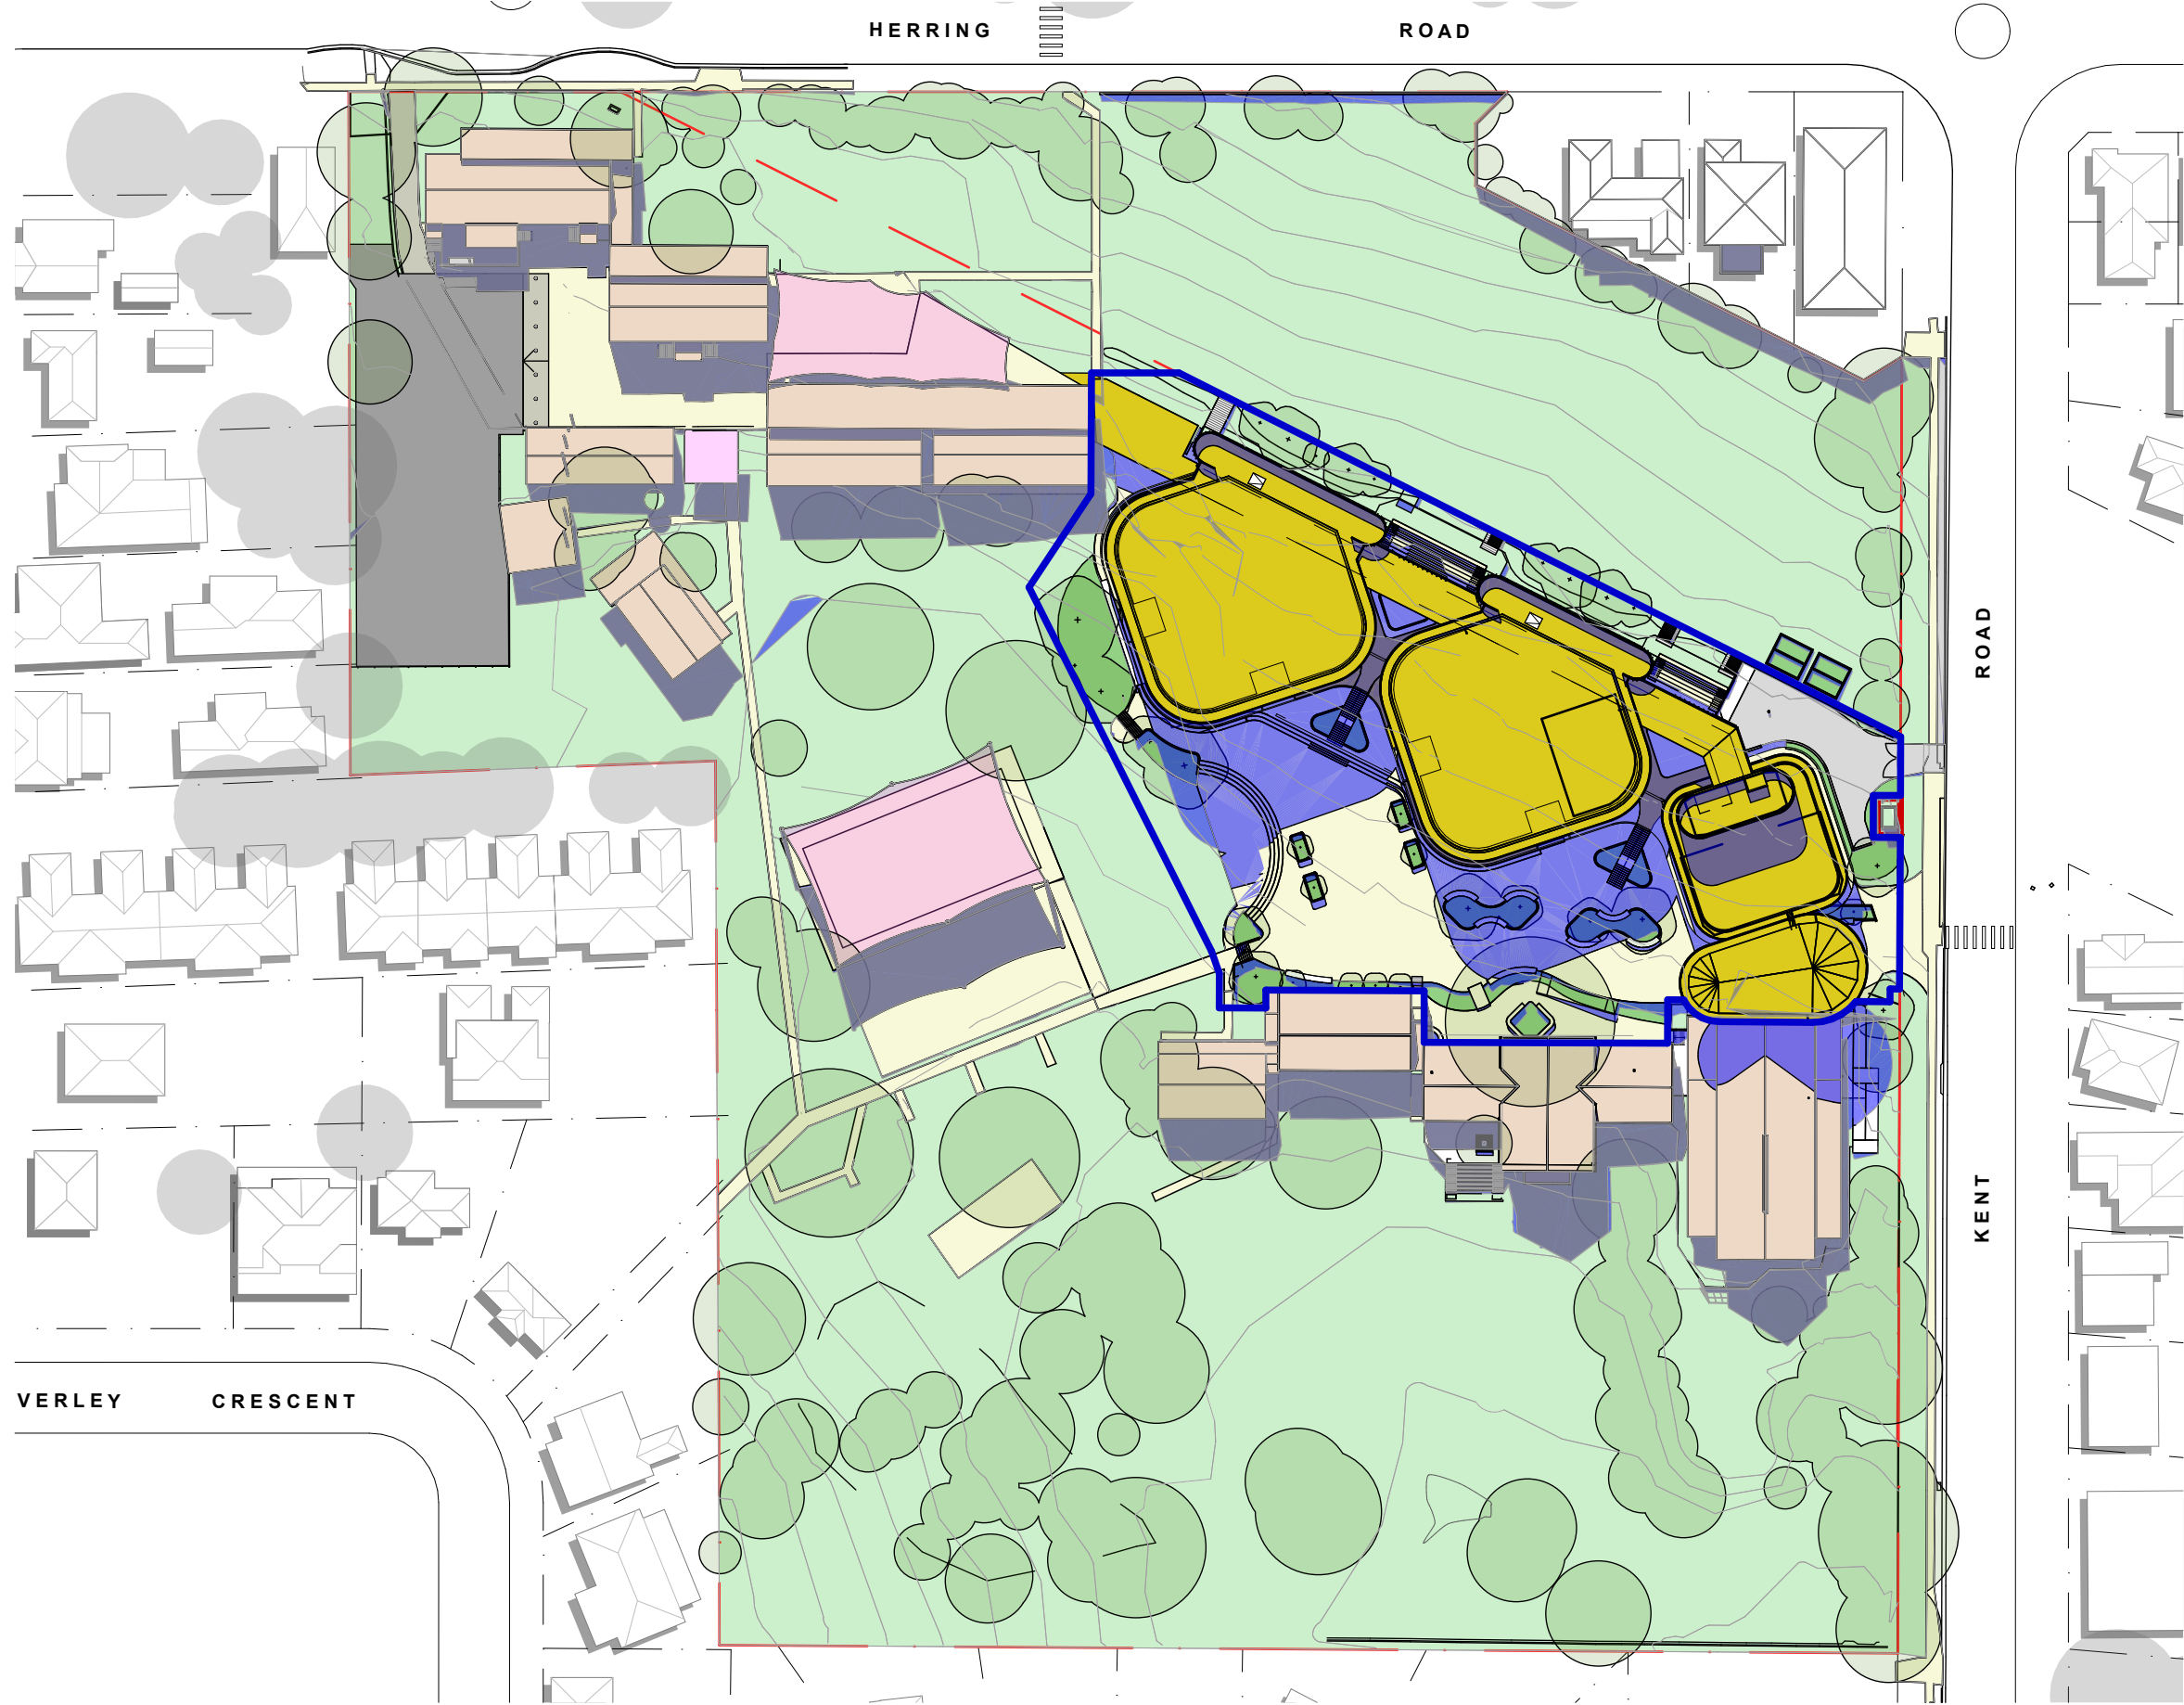

EQUINOX - 3pm

- LEGEND
- EXISTING SHADOWS
 - ADDITIONAL SHADOWS
 - EXTENT OF SSDA

 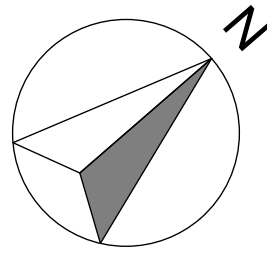




DECEMBER 21 - 9am



DECEMBER 21 - Midday

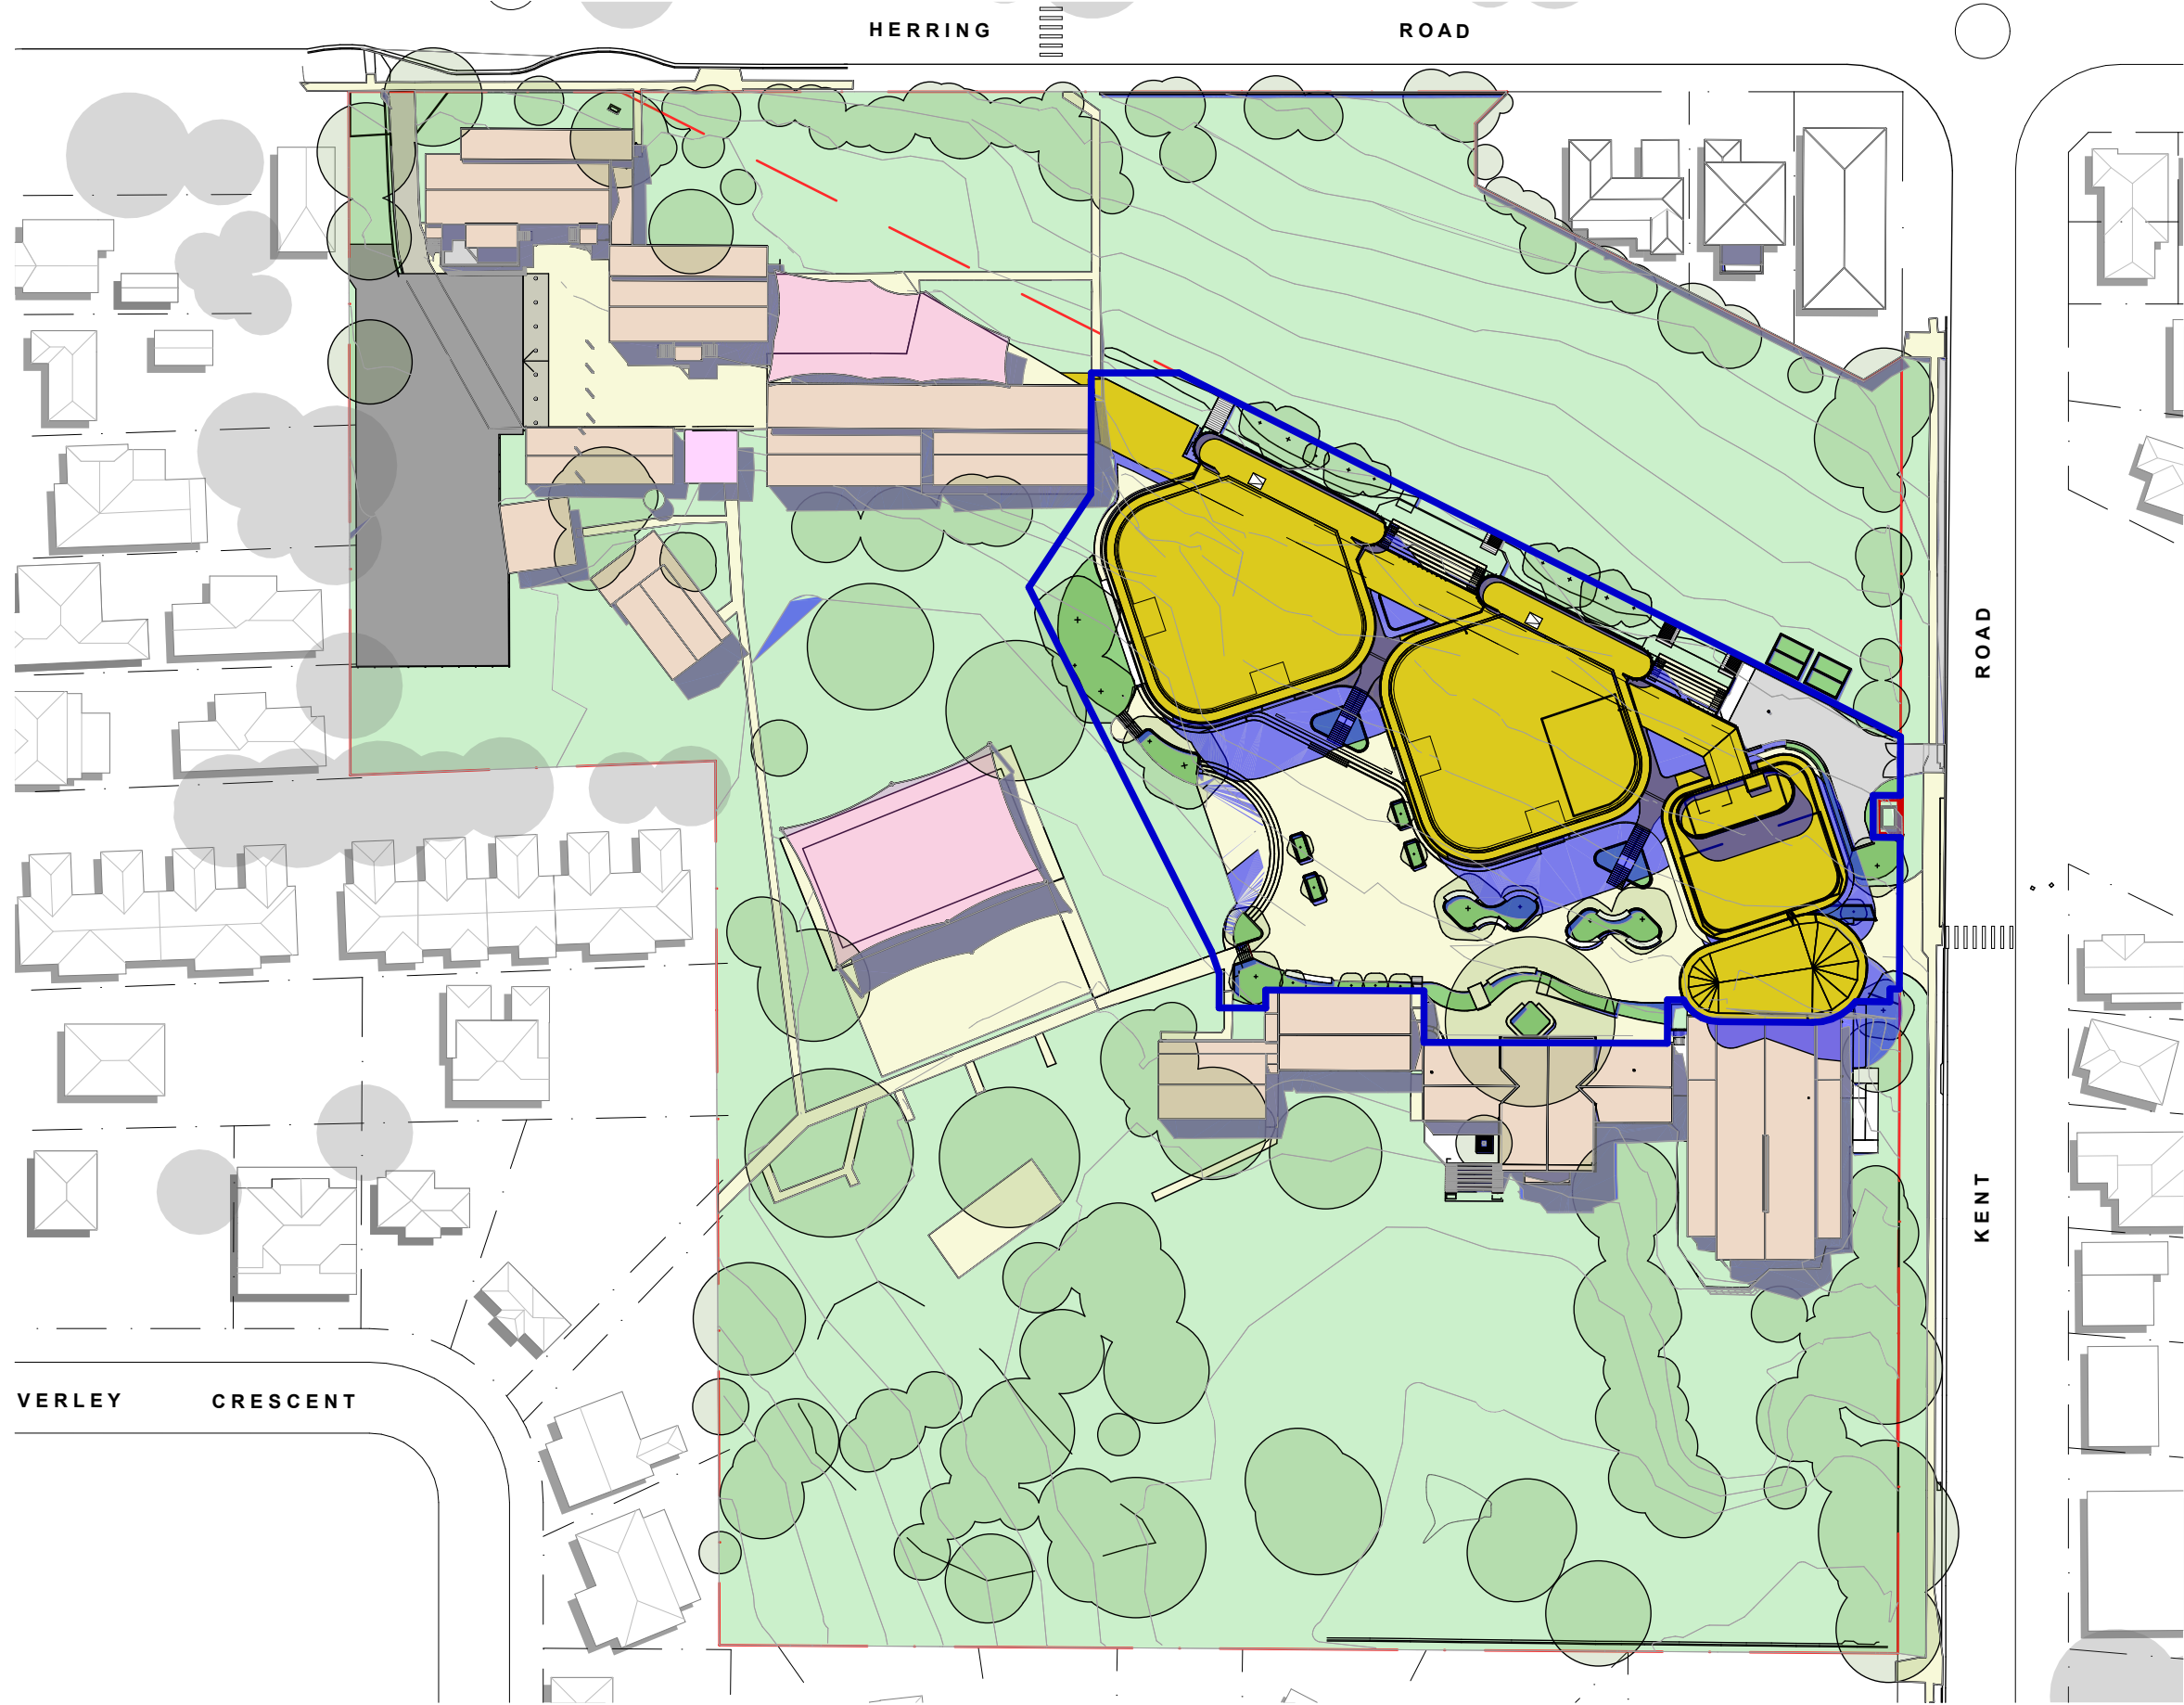

DECEMBER 21 - 3pm

LEGEND

 EXISTING SHADOWS

 ADDITIONAL SHADOWS

 EXTENT OF SSDA

A	CD	12/09/2018	ISSUED FOR CONSULTANT INFORMATION
B	CD	24/09/2018	ISSUED FOR CONSULTANT INFORMATION
C	CD	30/10/2018	ISSUED FOR SSDA
D	CD	31/12/2018	ISSUED FOR SSDA
No	Initial	DATE	REVISION DETAILS

