

Kent Road Public School Development

Herring Road MARSFIELD NSW 2122

STATE SIGNIFICANT DEVELOPMENT APPLICATION SUBMISSION

DRAWING REGISTER	
Layout No:	Layout Name
SSDA-0000	Cover Page and Drawing Register
SSDA-0200	Existing Site Plan
SSDA-0201	Site Analysis Plan
SSDA-0202	Concept Diagram
SSDA-0400	Proposed Site Plan
SSDA-1200	Ground Floor Plan
SSDA-1201	Level 1 Plan
SSDA-1202	Level 2 Plan
SSDA-1300	Roof Plan
SSDA-1501	Site Elevations
SSDA-1601	Sections
SSDA-1602	Detailed Section
SSDA-1801	Typical GF Homebase, Canteen & Admin FF&E Plan
SSDA-1802	Typical L1 & L2 Homebase FF&E Plan
SSDA-1900	Aerial Perspective of Existing School (South)
SSDA-1901	Aerial Perspective of Proposed School (South)
SSDA-1902	Street / Entry Perspective From Kent Road
SSDA-1903	Playground Perspective Looking North
SSDA-1904	Road Reserve Perspective Looking South West
SSDA-1910	Materials and Finishes 01
SSDA-1911	Materials and Finishes 02
SSDA-1920	Shadow Analysis - June
SSDA-1921	Shadow Analysis - Equinox
SSDA-1922	Shadow Analysis - December





- LEGEND**
- EXISTING PERMANENT BUILDING
 - EXISTING DEMOUNTABLE
 - EXISTING COLA AND SHADE SAILS
 - EXISTING TREE
REFER TO ARBORIST'S DOCUMENTS FOR SPECIES AND SIZE.
 - EXISTING SALIGNA EUCALYPTUS (SYDNEY BLUE GUM)
REFER TO ARBORIST'S DOCUMENTS FOR SPECIES AND SIZE.
 - ROAD RESERVE - NO BUILDING
 - EXISTING CYCLEWAY
 - BLOCK REFERENCES
 - PEDESTRIAN ACCESS TO SITE

GARDNER WETHERILL ASSOCIATES

T (02) 9929 6777
F (02) 9929 3999
E design@gardnerwetherill.com.au
A.C.N. 104 476 833

LEVEL 2 Suite 2.01
460 Pacific Highway
St Leonards 2065

Not a Valid Architect - Alistair Rose Gardner (Reg No. 3949)

Butler & Co Architects




Kent Road Public School Development
Herring Road MARSFIELD NSW 2122



School Infrastructure NSW
299 George Street SYDNEY NSW 2000

No	Initial	DATE	REVISION DETAILS
A	CW	12/09/2018	ISSUED FOR CONSULTANT INFORMATION
B	CW	24/09/2018	ISSUED FOR CONSULTANT INFORMATION
C	CW	30/10/2018	ISSUED FOR SIDA
D	CW	11/10/2018	ISSUED FOR SIDA

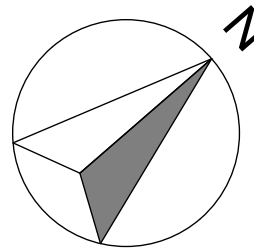

ORIGINAL SIZE
0 10 20 30 50m


Existing Site Plan

PROJECT No
17058
DRAWING No
SSDA-0200

SHEET SIZE
A1

SCALE
1:500 @A1
1:1000 @A3
REVISION
D

DRAWING NAME

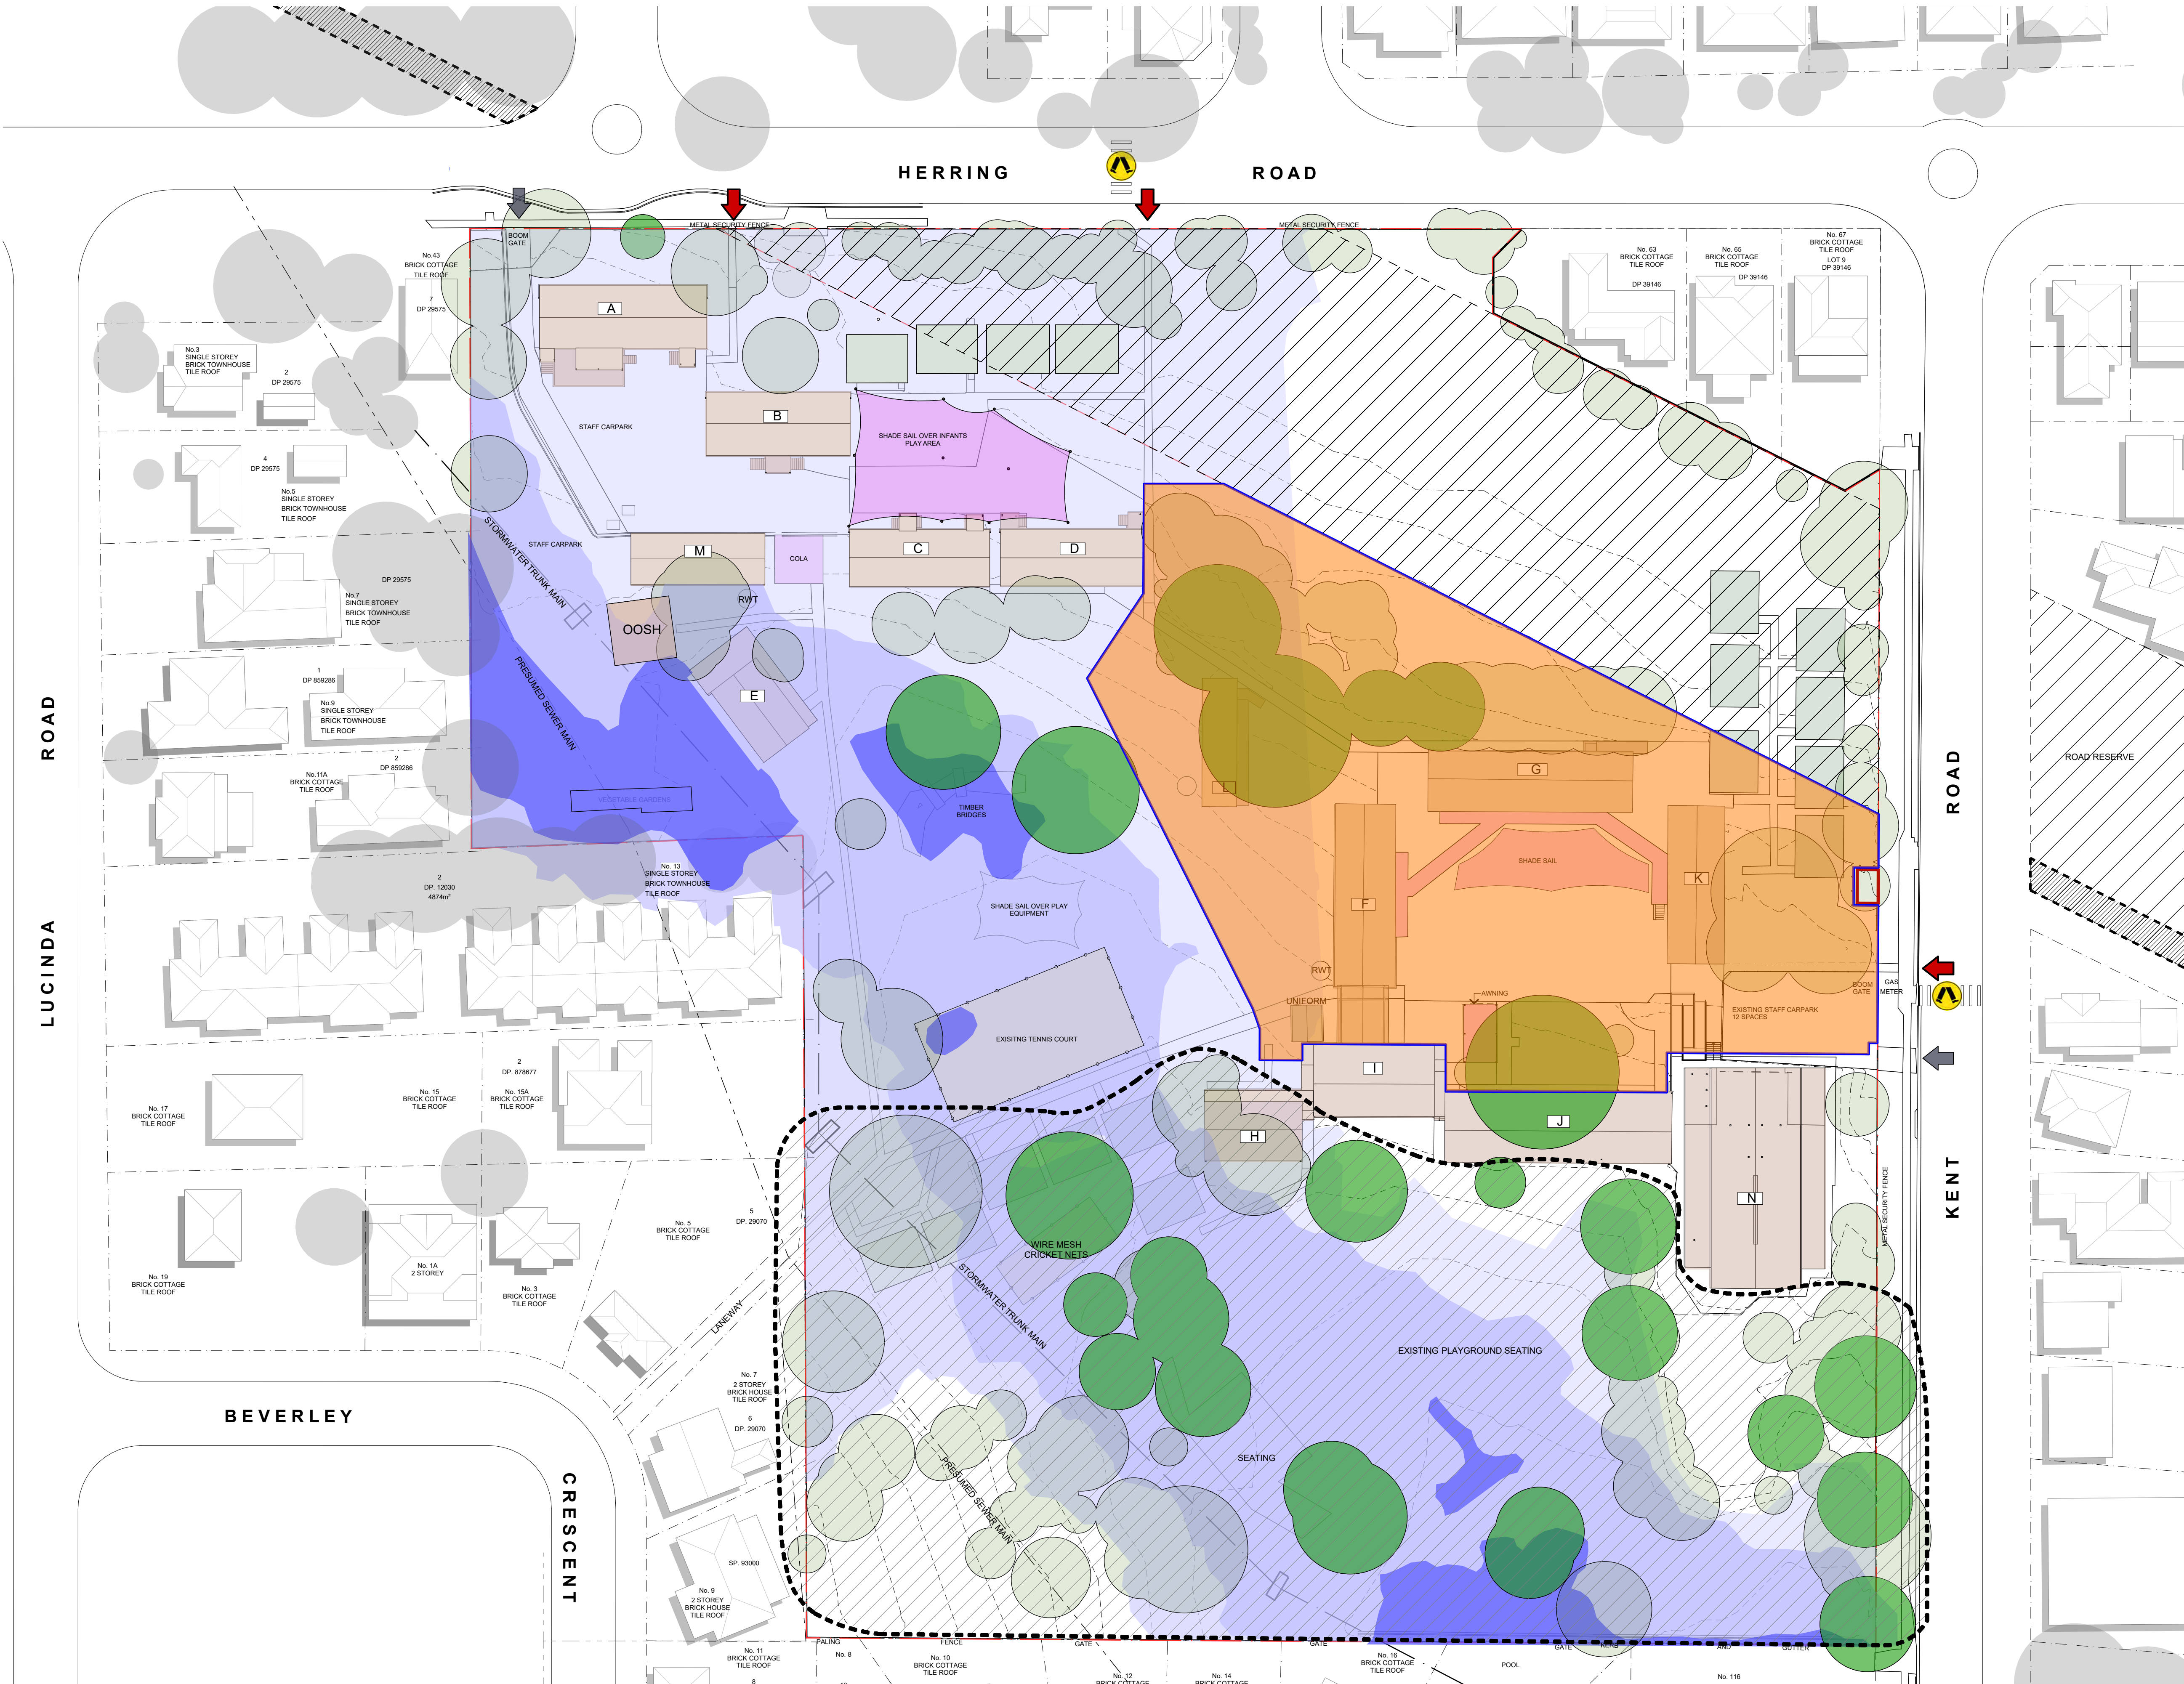

- LEGEND**
- AREA OF GREATEST BIODIVERSITY VALUE
 - RMS CLASSIFIED ROAD RESERVE (NO BUILDING)
 - EXISTING CYCLEWAY
 - LOW HAZARD FLOODING - LIMITED BUILDING + OFFSETTING FOR FLOOD STORAGE
 - MEDIUM HAZARD FLOODING - NO BUILDING
 - HIGH HAZARD FLOODING - NO BUILDING
 - EXISTING ABOVE GROUND RAINWATER TANK
 - EXISTING TREE - REFER TO ARBORISTS' DOCUMENTS FOR SPECIES AND SIZE.
 - EXISTING SALIGNA EUCALYPTUS (SYDNEY BLUE GUM) - REFER TO ARBORISTS' DOCUMENTS FOR SPECIES AND SIZE.
 - PEDESTRIAN CROSSING
 - VEHICLE ACCESS TO SITE
 - PEDESTRIAN ACCESS TO SITE
 - NOMINAL BUILDABLE AREA
 - EXTENT OF SSDA

GARDNER WETHERILL ASSOCIATES

T (02) 9929 6777
F (02) 9929 3999
E design@gardnerwetherill.com.au
A.C.N. 104 476 833

LEVEL 2 Suite 2.01
460 Pacific Highway
St Leonards 2065

Not a Statutory Document - Not for Construction

Butler & Co Architects




Kent Road Public School Development
Herring Road MARSFIELD NSW 2122



Education
School Infrastructure NSW
299 George Street SYDNEY NSW 2000

A	20/09/2018	ISSUED FOR CONSULTANT INFORMATION
B	24/09/2018	ISSUED FOR CONSULTANT INFORMATION
C	30/10/2018	ISSUED FOR SSDA
D	31/10/2018	ISSUED FOR SSDA
N	Initial	REVISION DETAILS

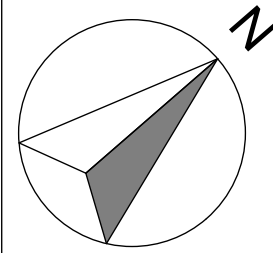

ORIGINAL SIZE
0 10 20 30 50m

Site Analysis Plan

PROJECT No
17058


SHEET SIZE
A1

SCALE
1:500 @A1
1:1000 @A3

DRAWING No
SSDA-0201


REVISION
D

DRAWING NAME

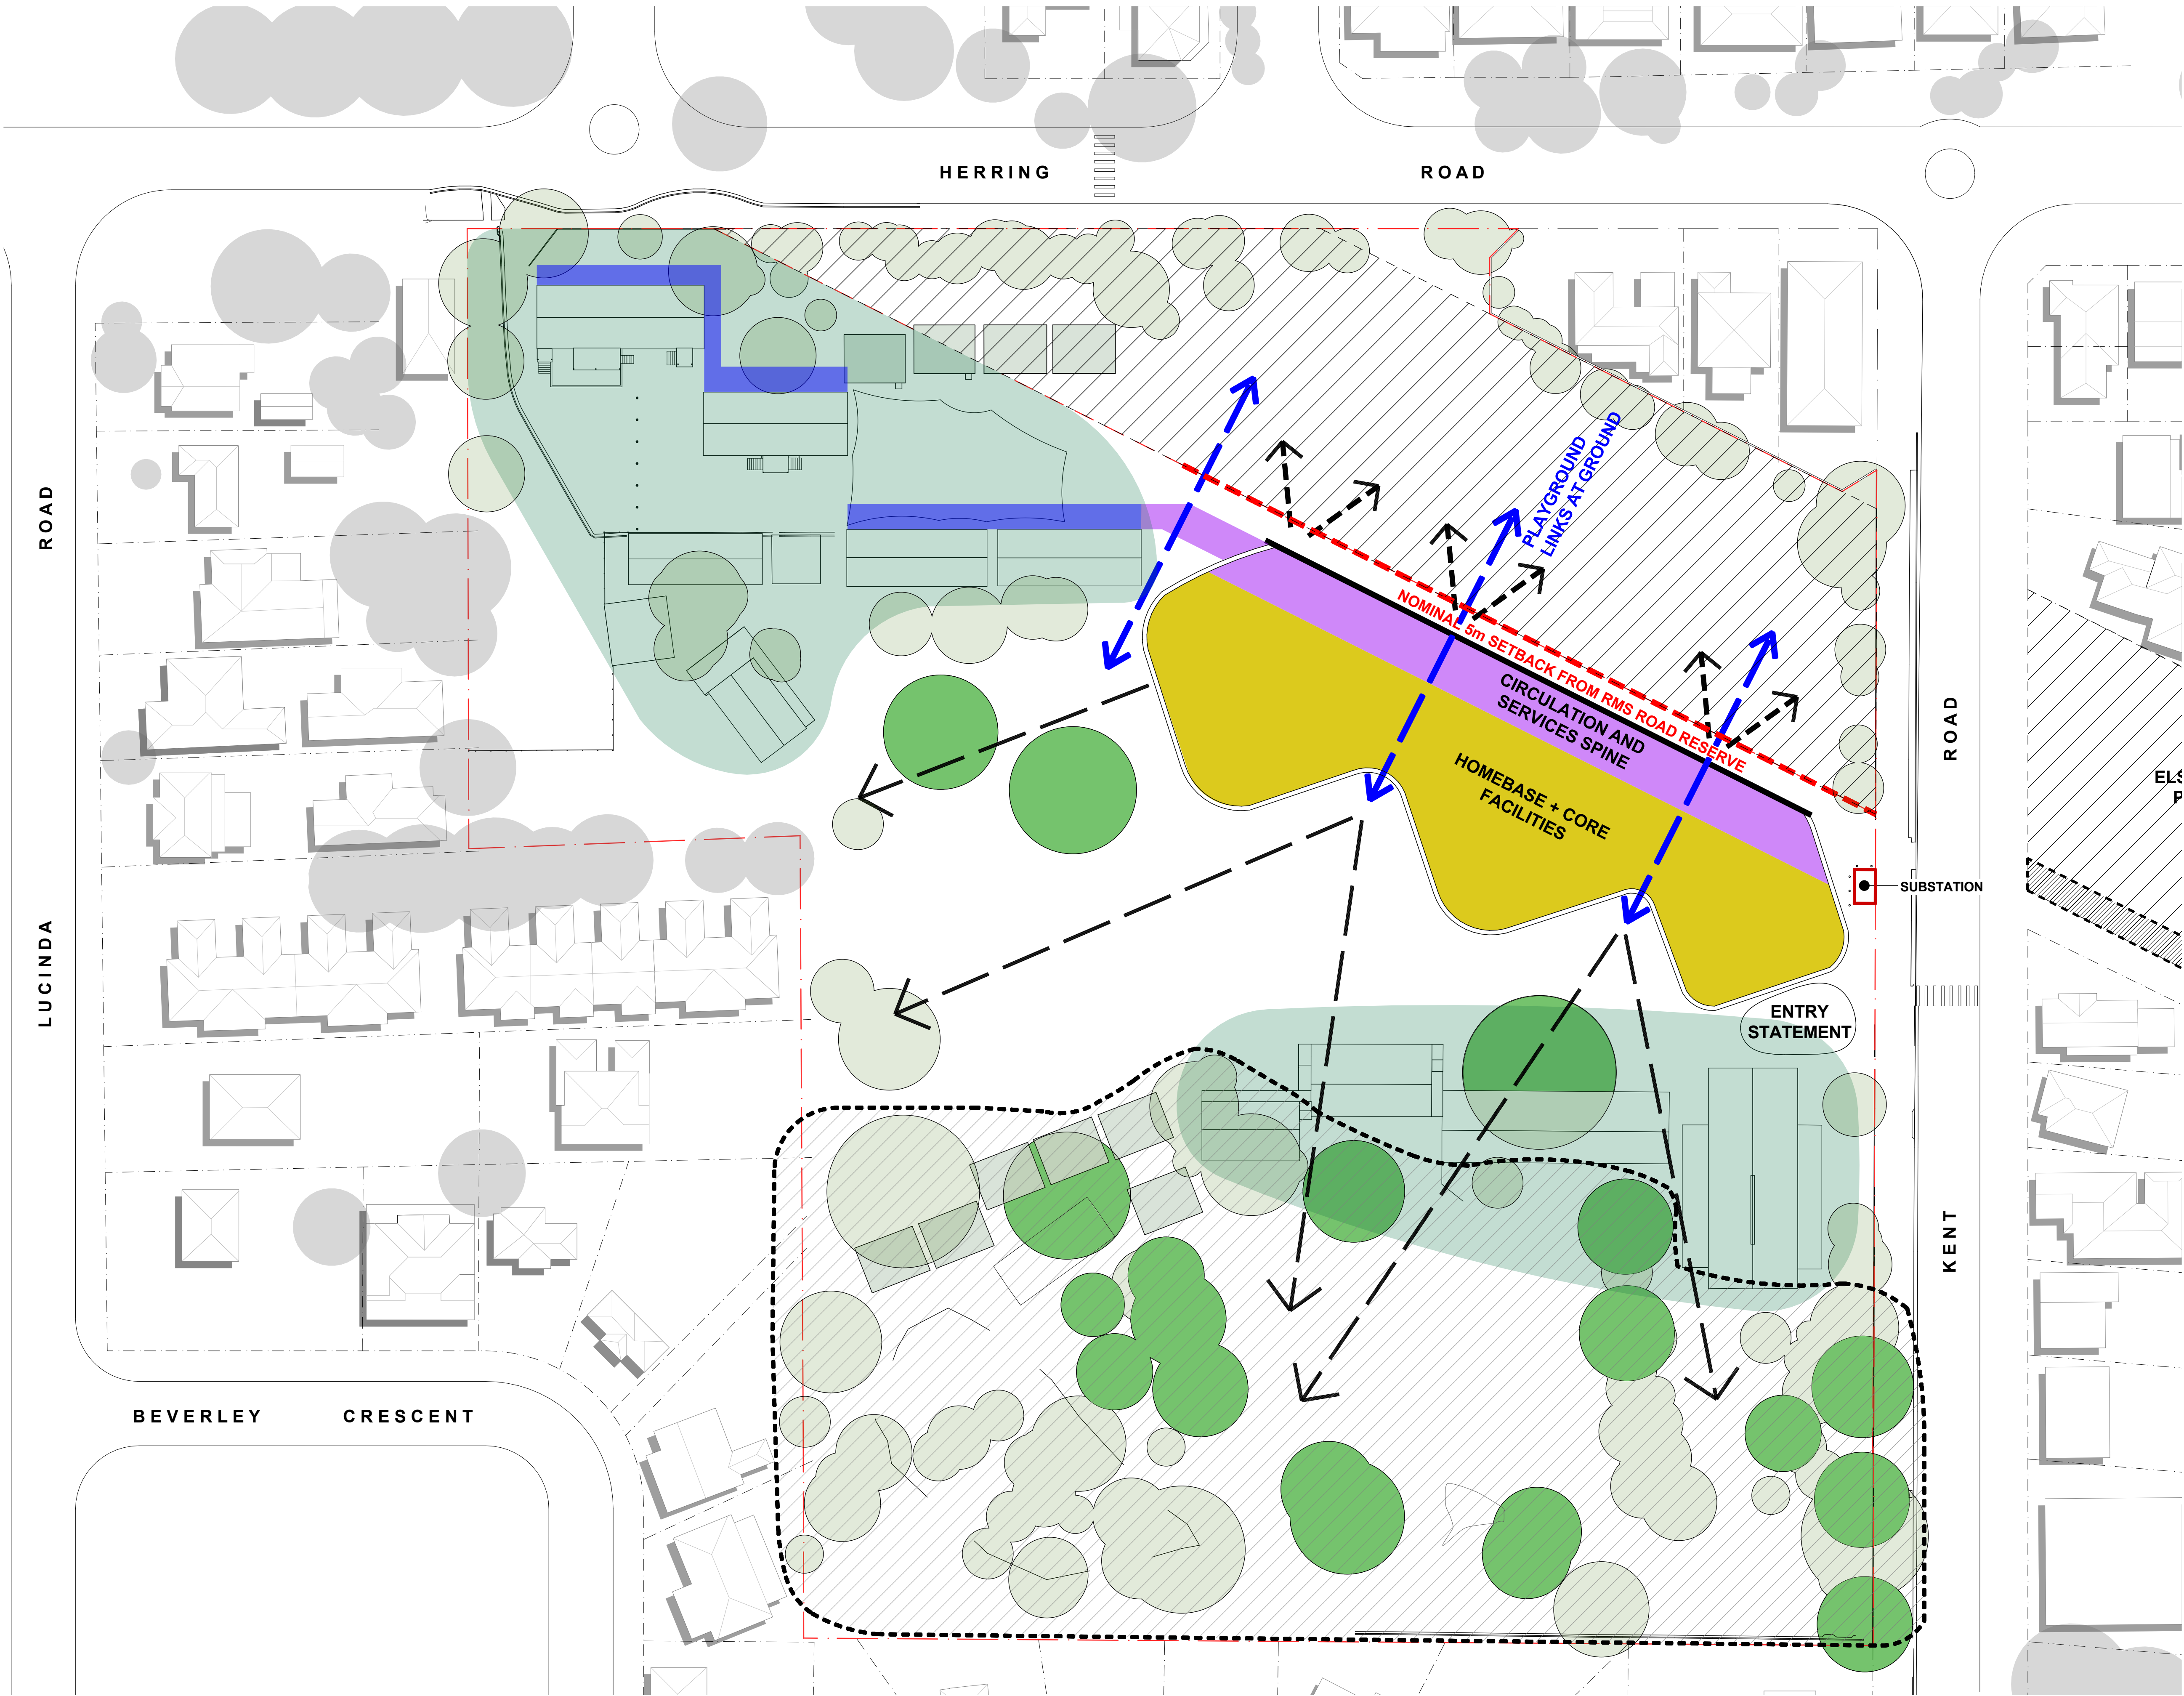

- LEGEND**
- CIRCULATION & SERVICES CORE
 - HOMEBASE + CORE FACILITIES
 - EXISTING BUILDING CLUSTERS TO REMAIN
 - RMS ROAD RESERVE BOUNDARY
 - OPAQUE FACADE
 - TRANSPARENT FACADE
 - VIEWS LOOKING OUT
 - PLAYGROUND LINKS
 - ROAD RESERVE - NO BUILDING
 - AREA OF GREATEST BIODIVERSITY VALUE
 - REF. CIRCULATION

A	CD	12/09/2018	ISSUED FOR CONSULTANT INFORMATION
B	CD	24/09/2018	ISSUED FOR CONSULTANT INFORMATION
C	CD	30/10/2018	ISSUED FOR BIDA
D	CD	31/10/2018	ISSUED FOR BIDA
No	Initial	DATE	REVISION DETAILS

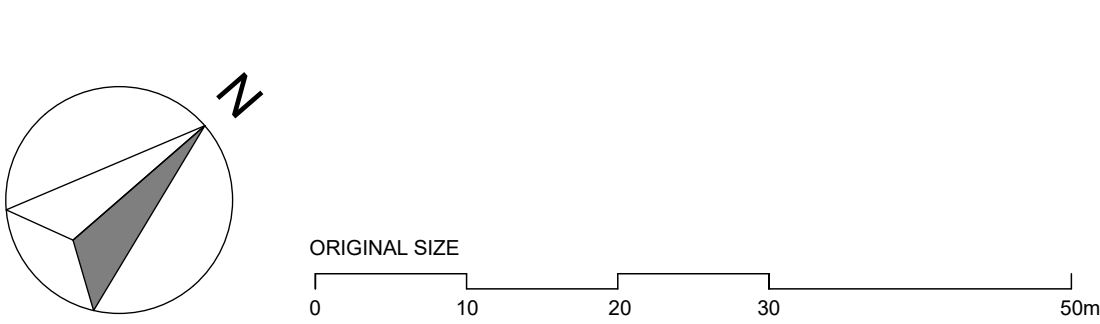



- LEGEND**
- EXISTING BUILDINGS
 - NEW BUILDINGS
 - EXISTING COLA AND SHADE SAIL RETAINED
 - HARDBAVING / RAMPS
 - EXISTING TREES
 - PROPOSED TREES
 - ROAD RESERVE - NO BUILDING NOT PART OF SSDA
 - EXISTING CYCLEWAY
 - NOT PART OF SSDA
 - EXTENT OF SSDA

GARDNER WETHERILL ASSOCIATES

T (02) 9929 6777
F (02) 9929 3999
E design@gardnerwetherill.com.au
A.C.N. 104 476 833

LEVEL 2 Suite 2.01
460 Pacific Highway
St Leonards 2065

Not a registered Architect - Alistair Rose Gardner (Reg No. 3949)

Butler & Co Architects




Kent Road Public School Development
Herring Road MARSFIELD NSW 2122



School Infrastructure NSW
299 George Street SYDNEY NSW 2000

No	Initial	DATE	REVISION DETAILS
A	CRW	18/09/2018	ISSUED FOR CLIENT REVIEW
B	CRW	11/09/2018	ISSUED FOR CLIENT REVIEW
C	CRW	12/09/2018	ISSUED FOR CONSULTANT INFORMATION
D	CRW	19/09/2018	ISSUED FOR CONSULTANT INFORMATION
E	CRW	24/09/2018	ISSUED FOR CONSULTANT INFORMATION
F	CRW	30/09/2018	ISSUED FOR CO-ORDINATION
G	CRW	30/10/2018	ISSUED FOR SSDA
H	CRW	31/10/2018	ISSUED FOR SSDA

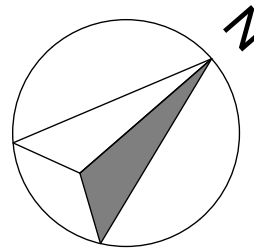

ORIGINAL SIZE
0 10 20 30 50m

Proposed Site Plan

PROJECT No
17058


SHEET SIZE
A1

SCALE
1:500 @A1

DRAWING No
SSDA-0400

REVISION
H

DRAWING NAME

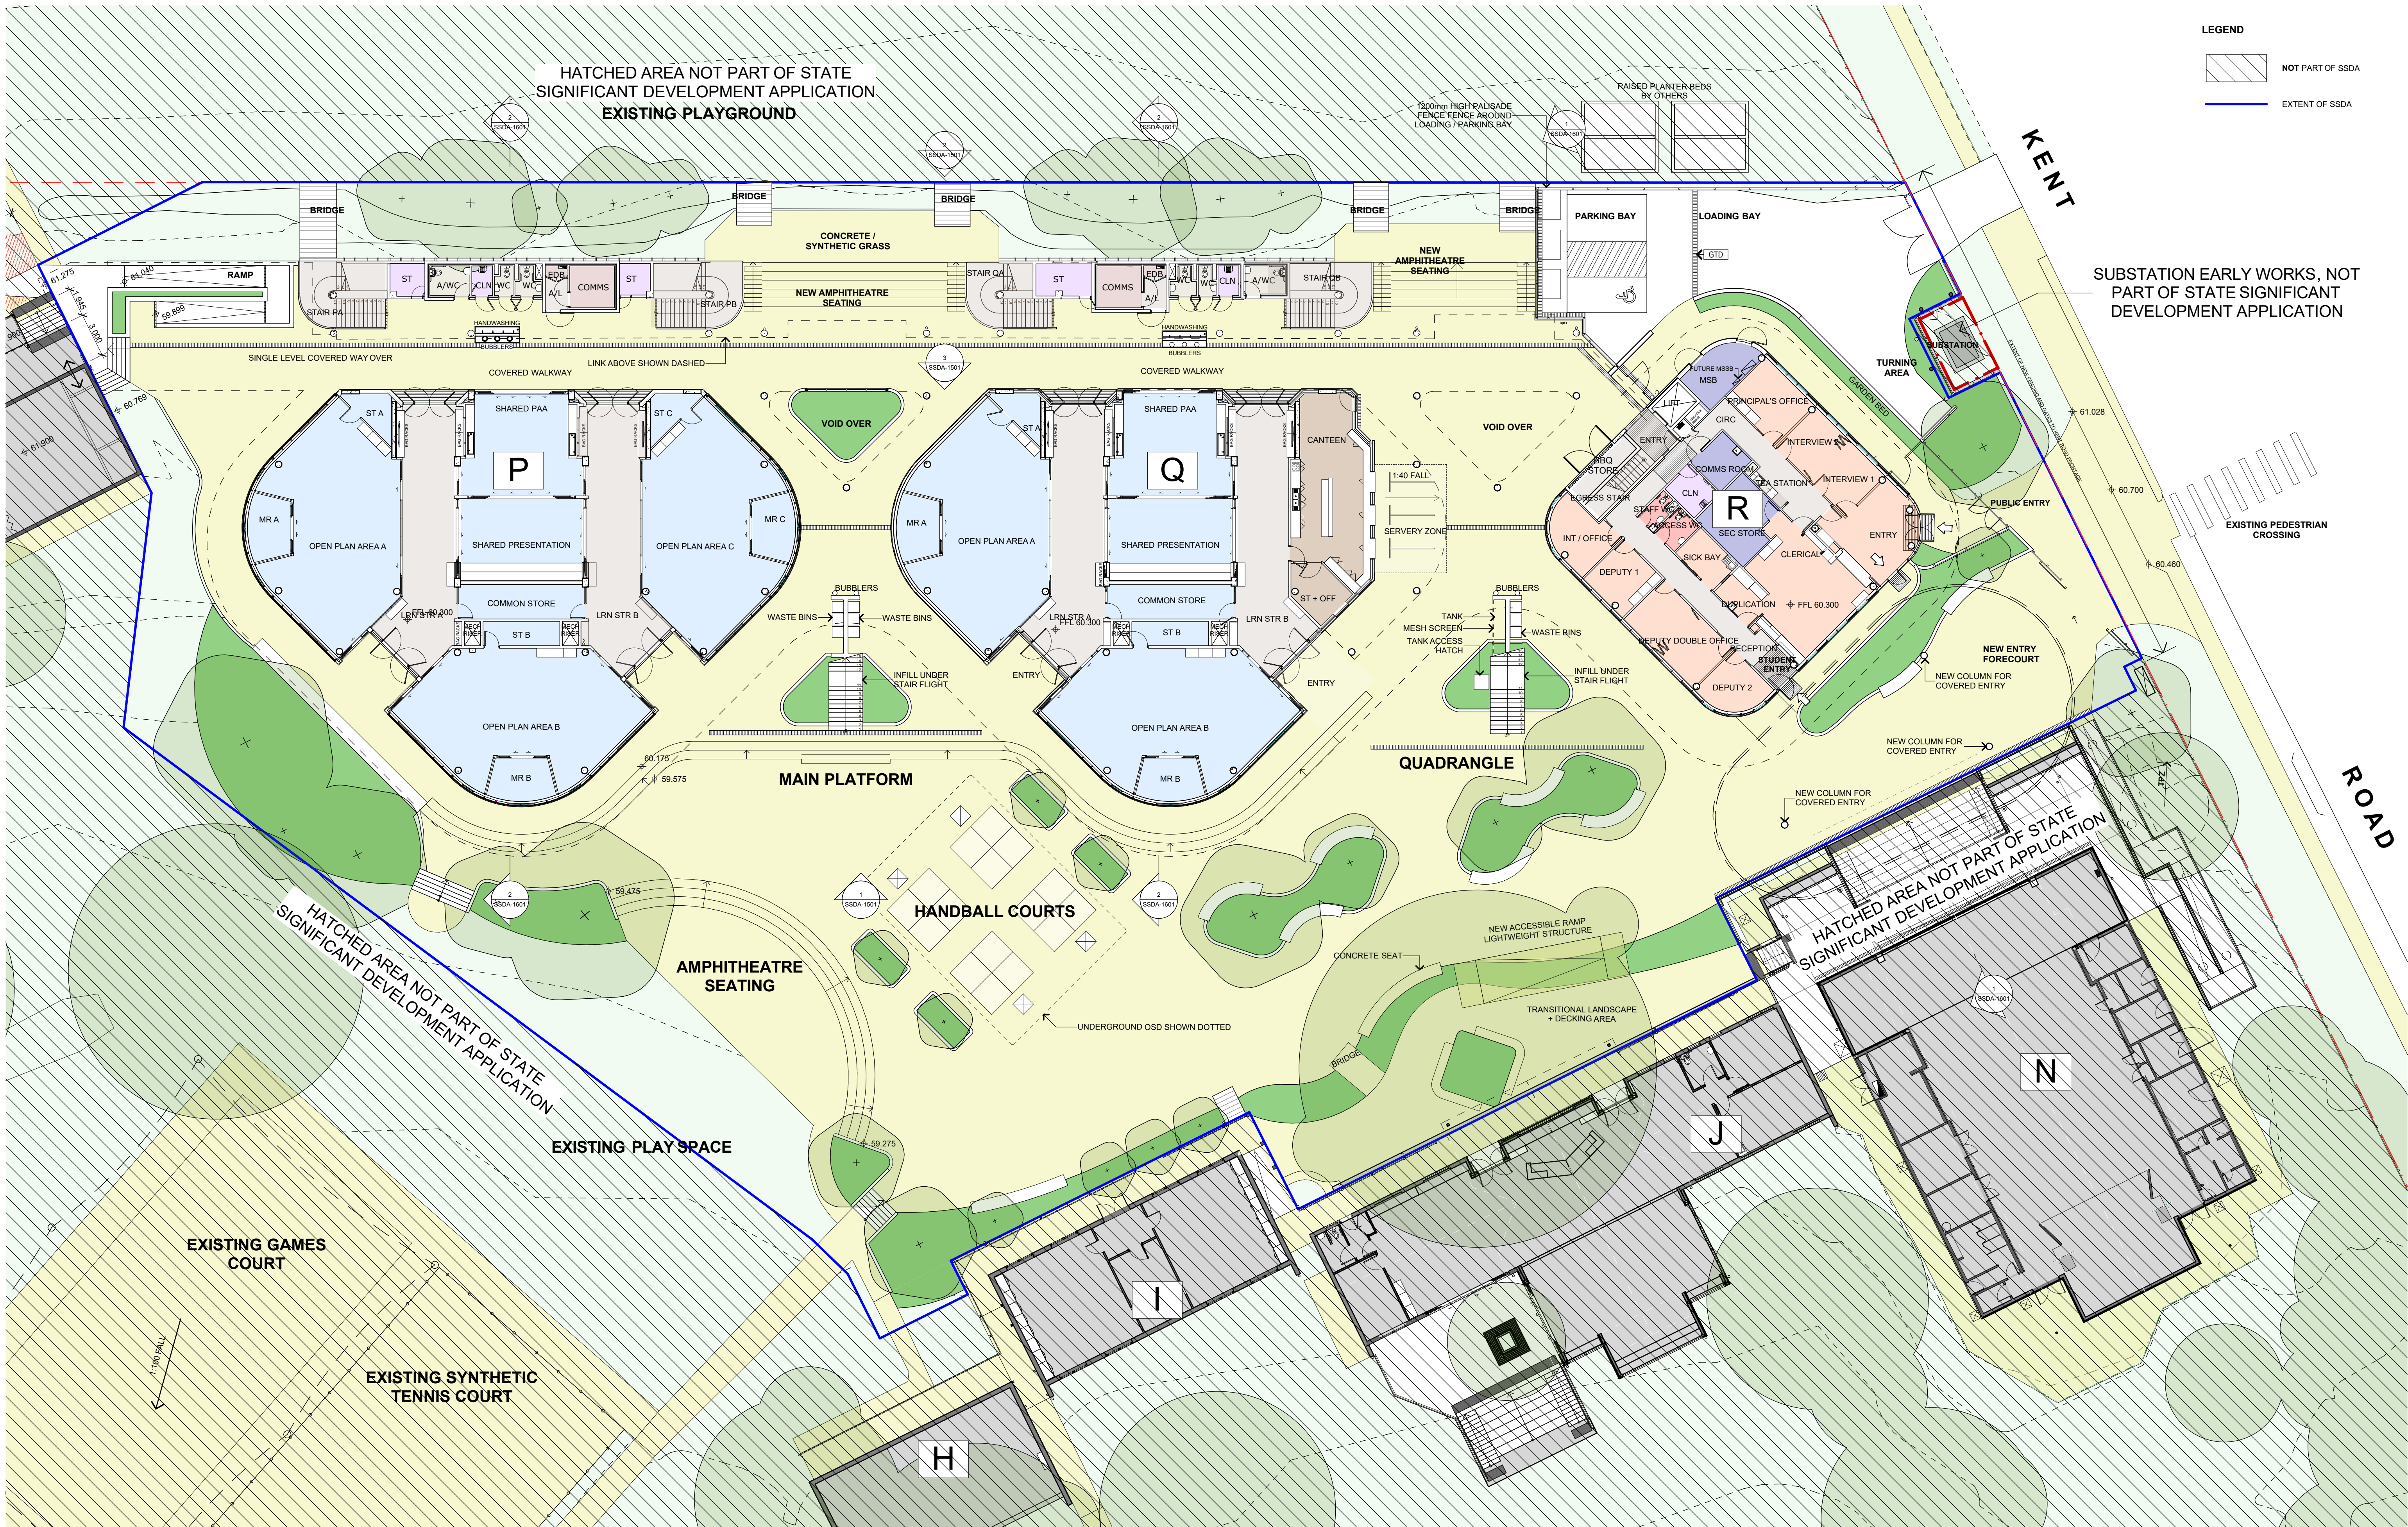

GARDNER WETHERILL ASSOCIATES

T (02) 9929 6777
F (02) 9929 3999
E design@gardnerwetherill.com.au
A.C.N. 104 476 833

LEVEL 2 Suite 2.01
460 Pacific Highway
St Leonards 2065

Not a Noted Architect - Abigail Rose Gardner (Reg No. 3946)

BIM Server: C:\BIM\BIM - BIM Server 2017\058 Kent Road Public School\17058 Model 181011

Butler & Co Architects




Kent Road Public School Development
Herring Road MARSFIELD NSW 2122



Education
School Infrastructure NSW
299 George Street SYDNEY NSW 2000

No	Initial	DATE	REVISION DETAILS
A	Ch	10/05/2018	ISSUED FOR CLIENT REVIEW
B	Ch	10/05/2018	ISSUED FOR CONSULTANT INFORMATION
C	Ch	24/05/2018	ISSUED FOR CONSULTANT INFORMATION
D	Ch	30/05/2018	ISSUED FOR SSDA
E	Ch	01/06/2018	ISSUED FOR SSDA

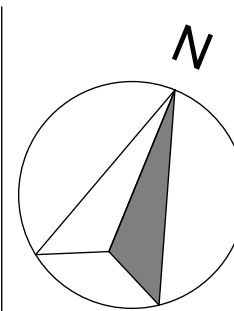


ORIGINAL SIZE
0 2 6 12 20m

Ground Floor Plan

PROJECT No **17058** SHEET SIZE **A1** SCALE **1:200 @A1**
DRAWING No **SSDA-1200** REVISION **E**

DRAWING NAME

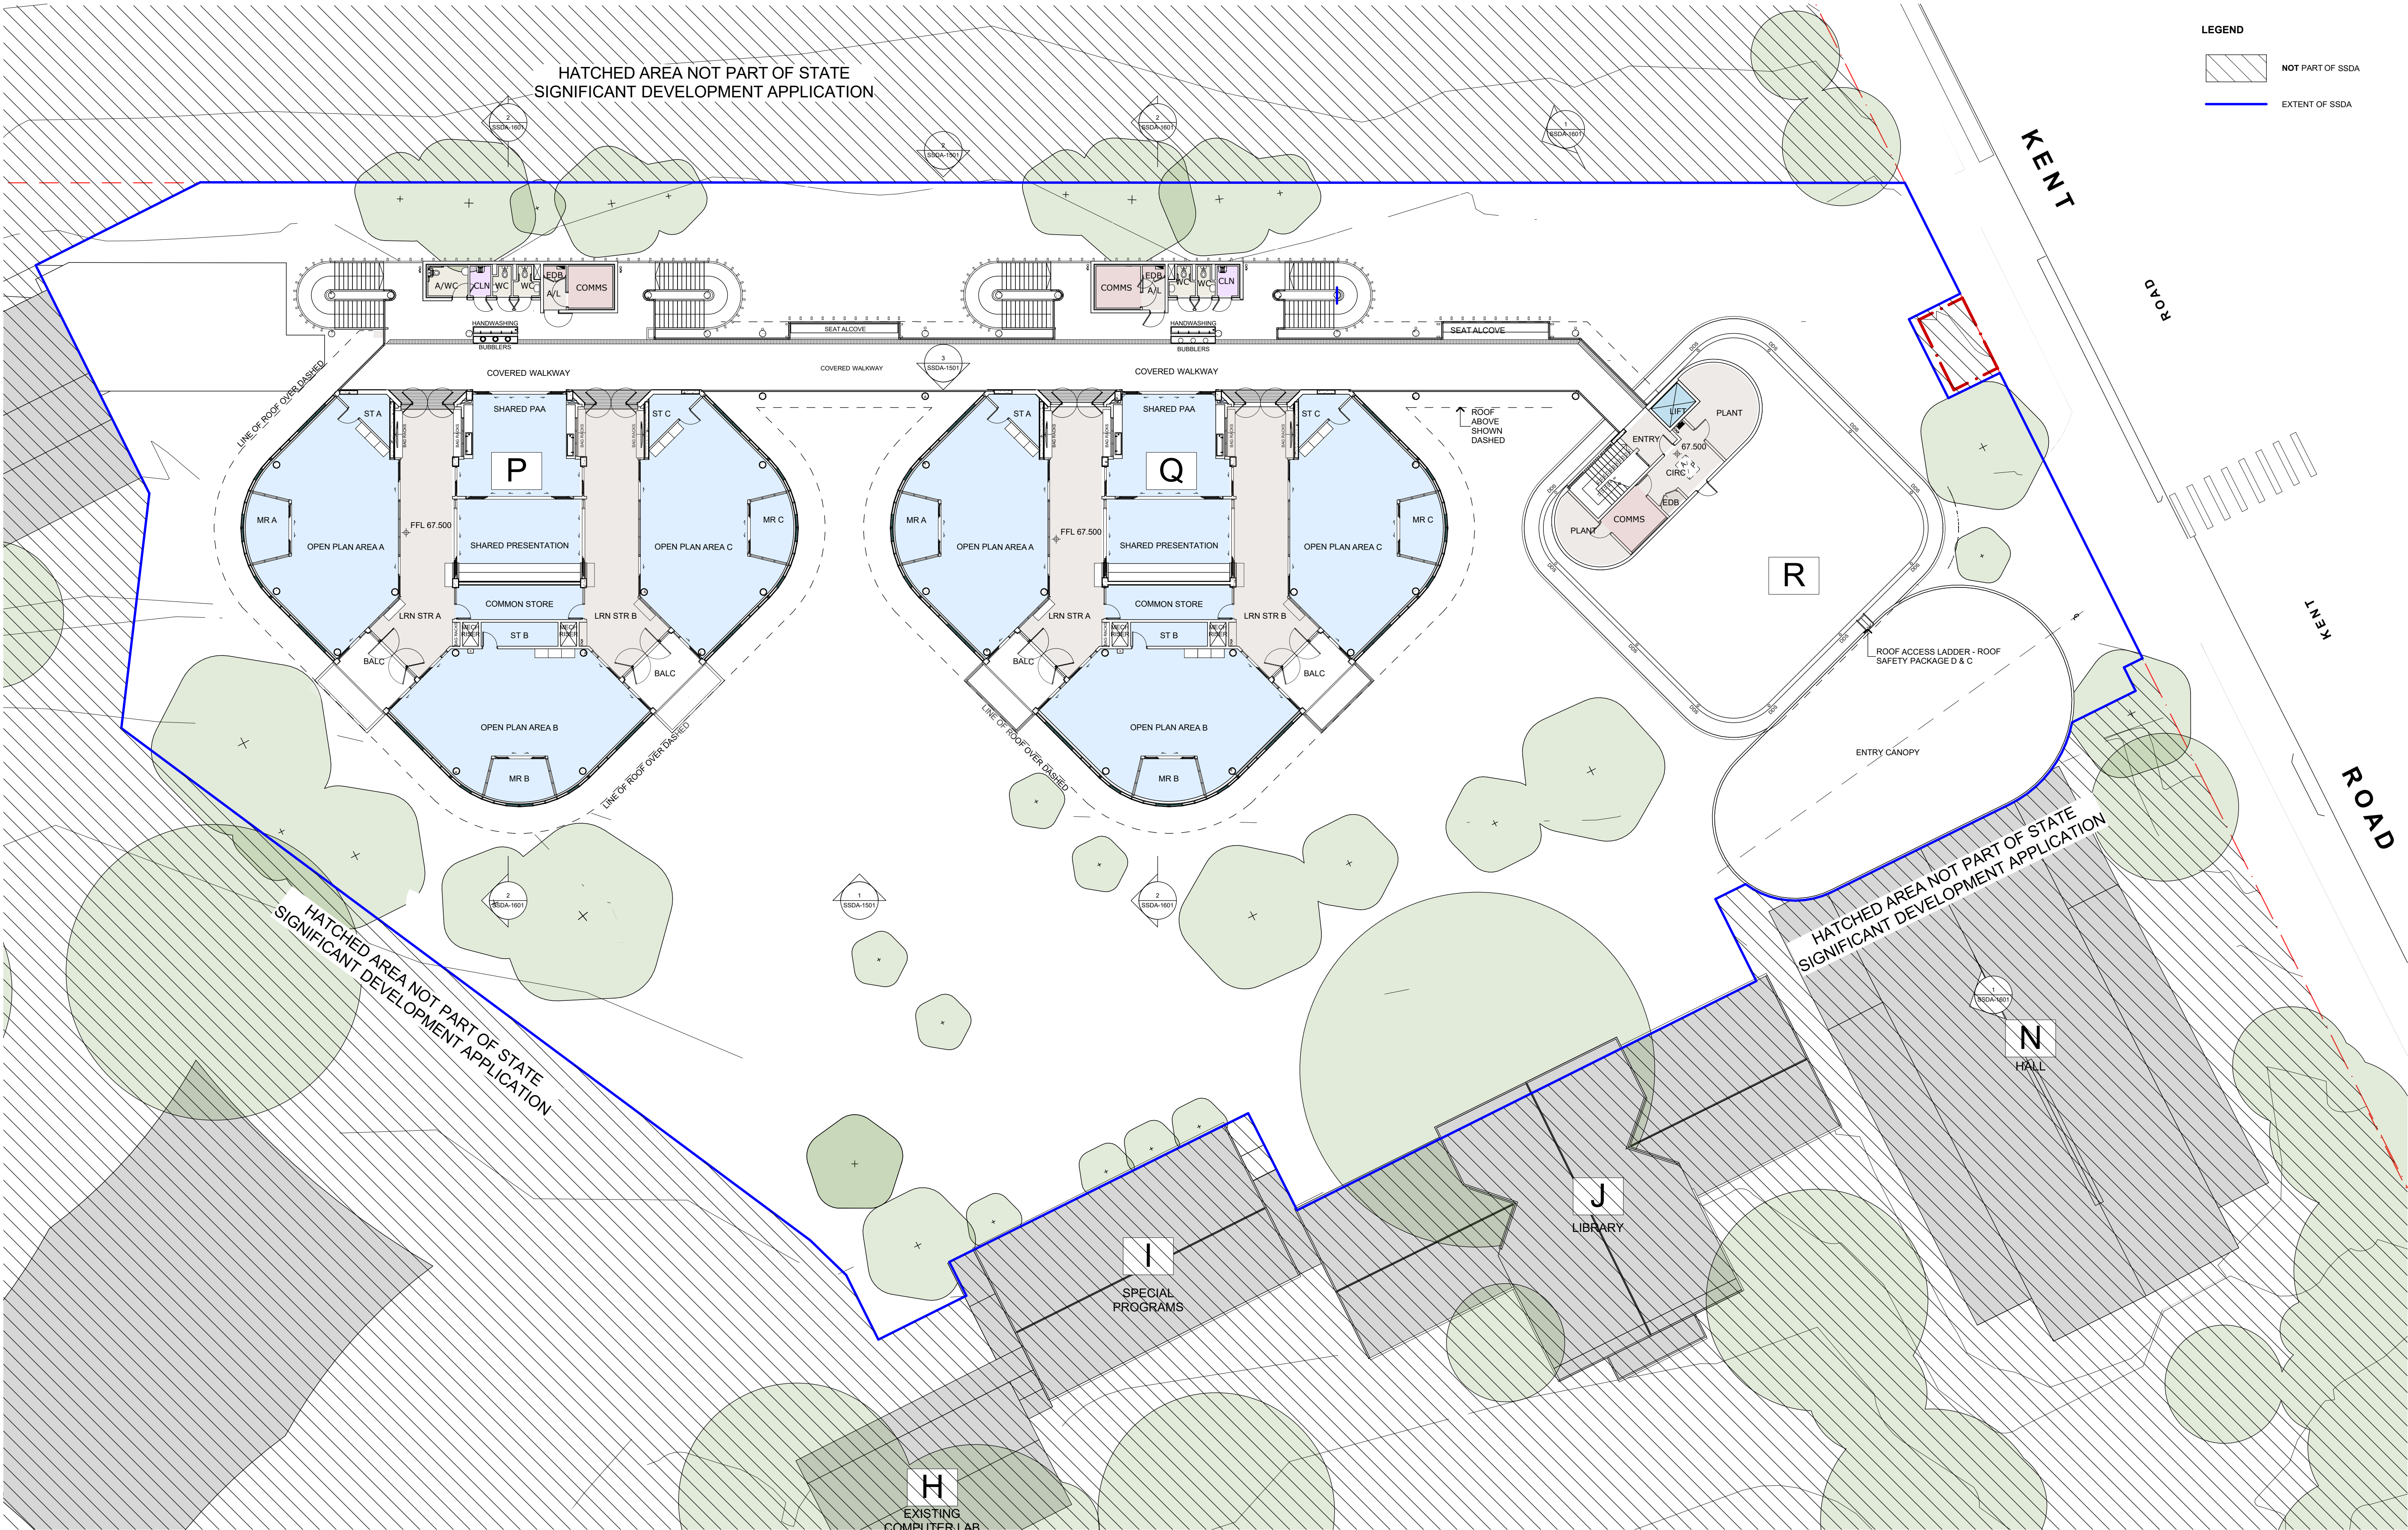



LEGEND


NOT PART OF SSDA

EXTENT OF SSDA


A	Client	10/05/2018	ISSUED FOR CLIENT REVIEW
B	Client	20/05/2018	ISSUED FOR CONSULTANT INFORMATION
C	Client	24/05/2018	ISSUED FOR CONSULTANT INFORMATION
D	Client	30/05/2018	ISSUED FOR SSDA
E	Client	31/05/2018	ISSUED FOR SSDA
No	Initial	DATE	REVISION DETAILS

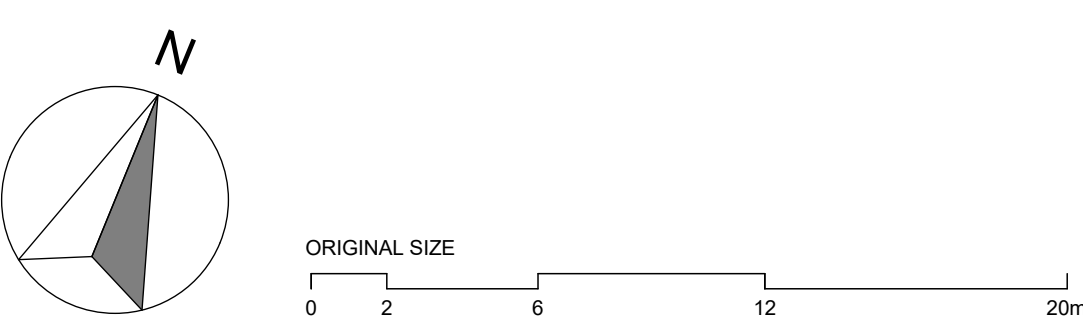

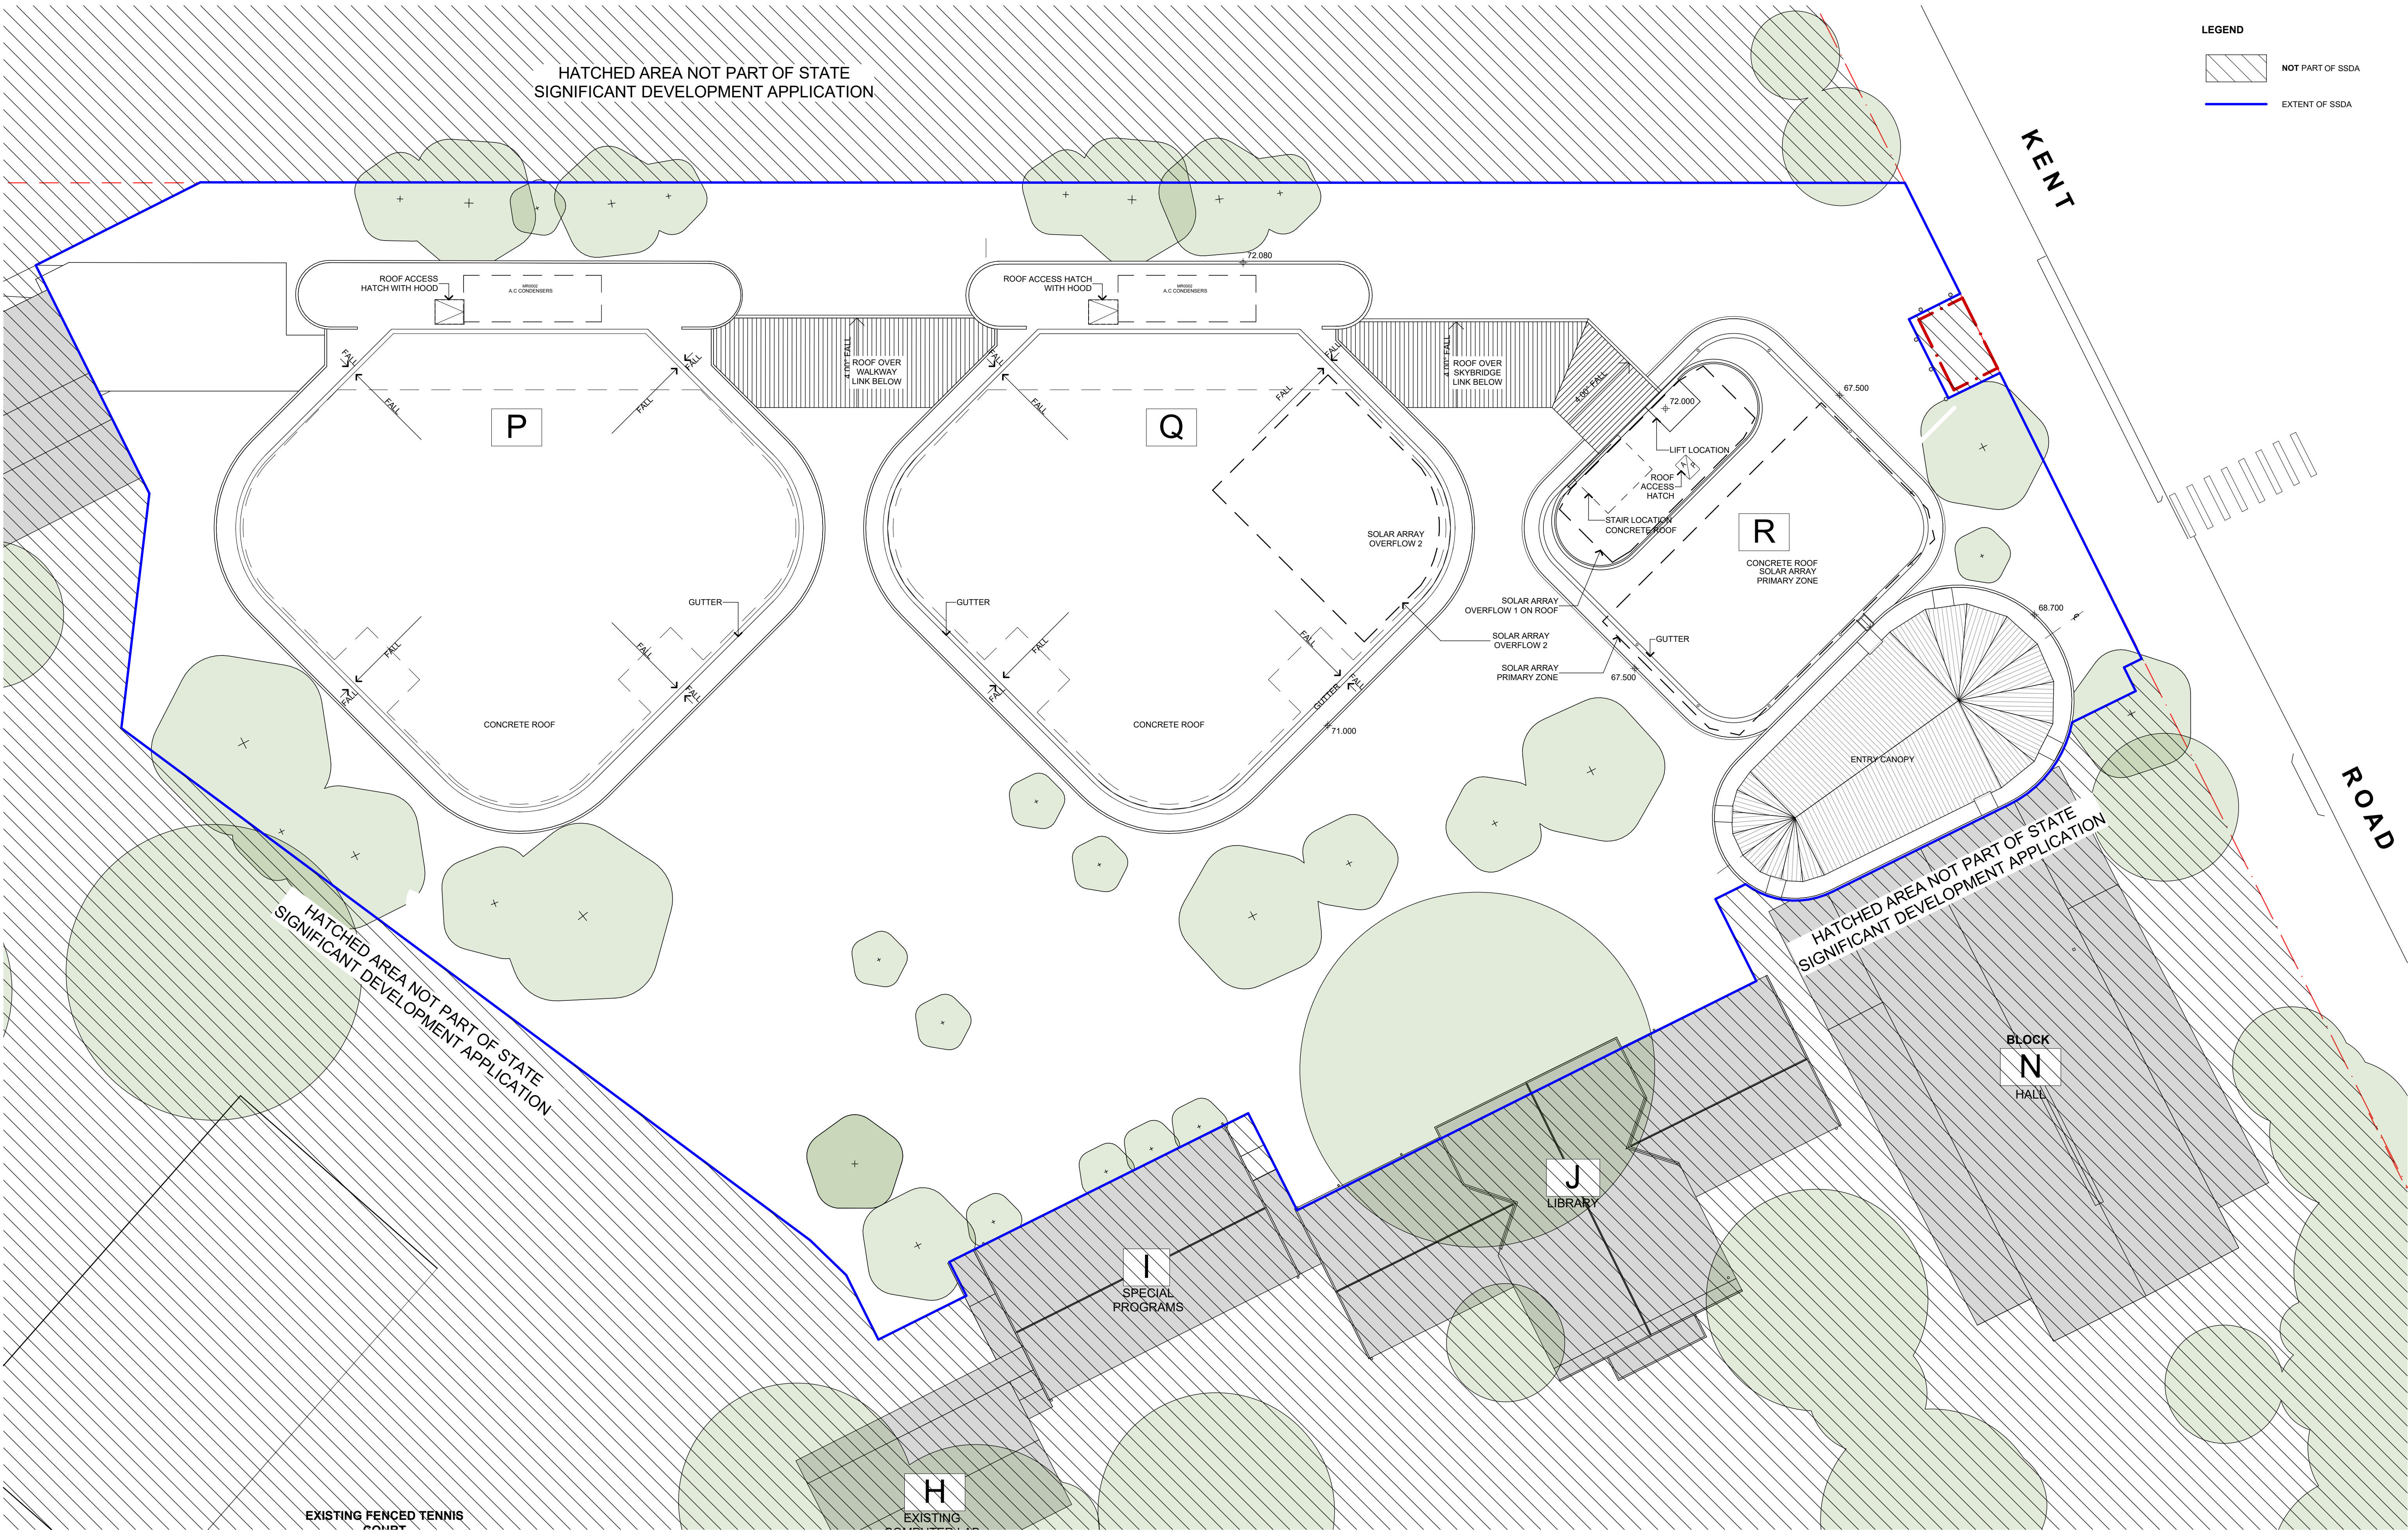


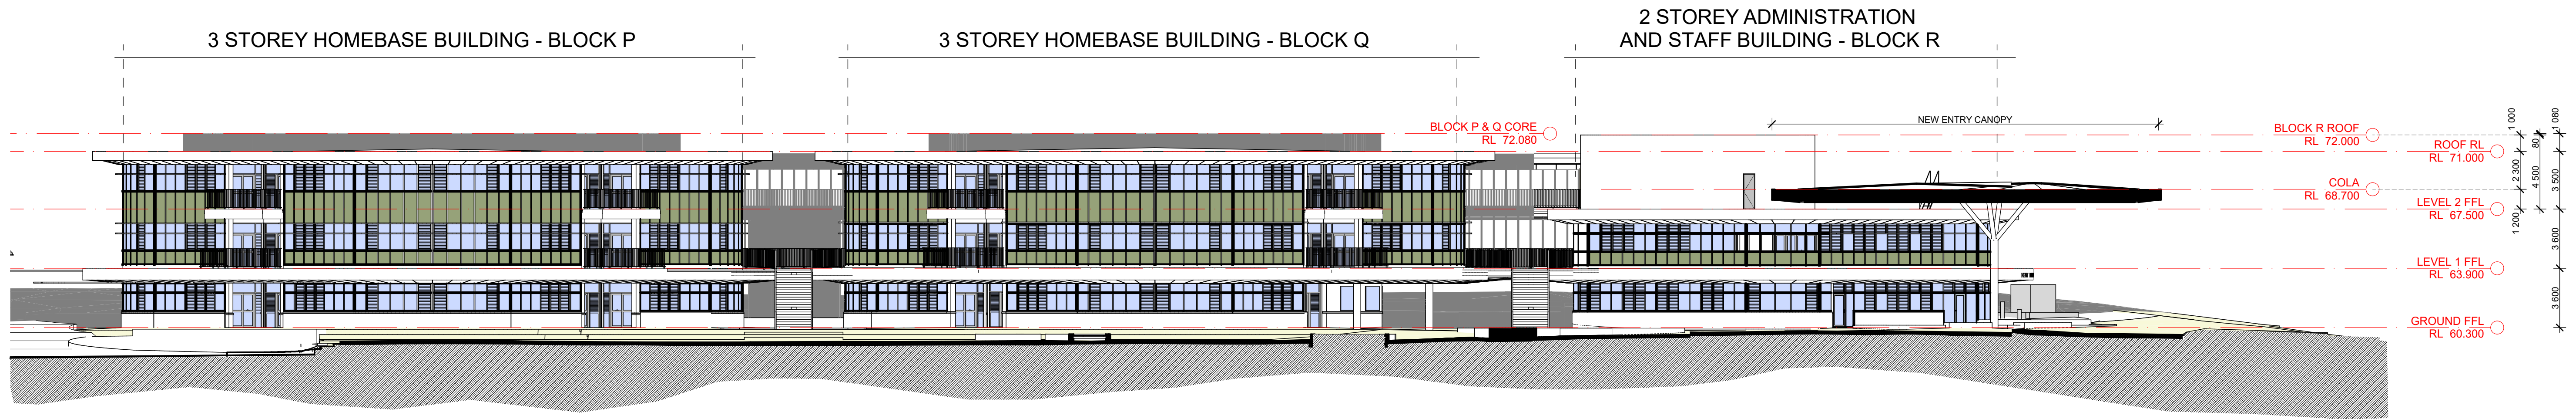


1 South East Elevation
SCALE 1:200

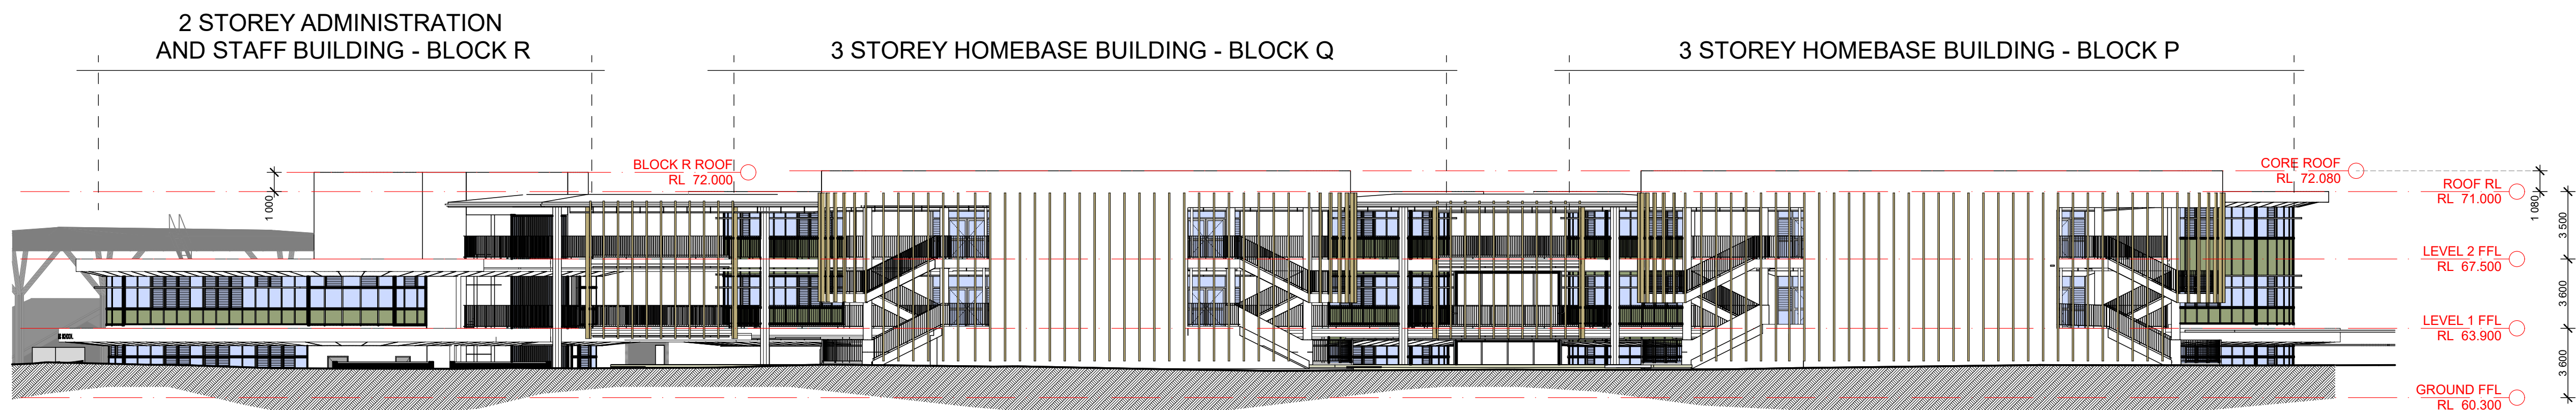


2 North West Elevation (from Road Reserve)
SCALE 1:200

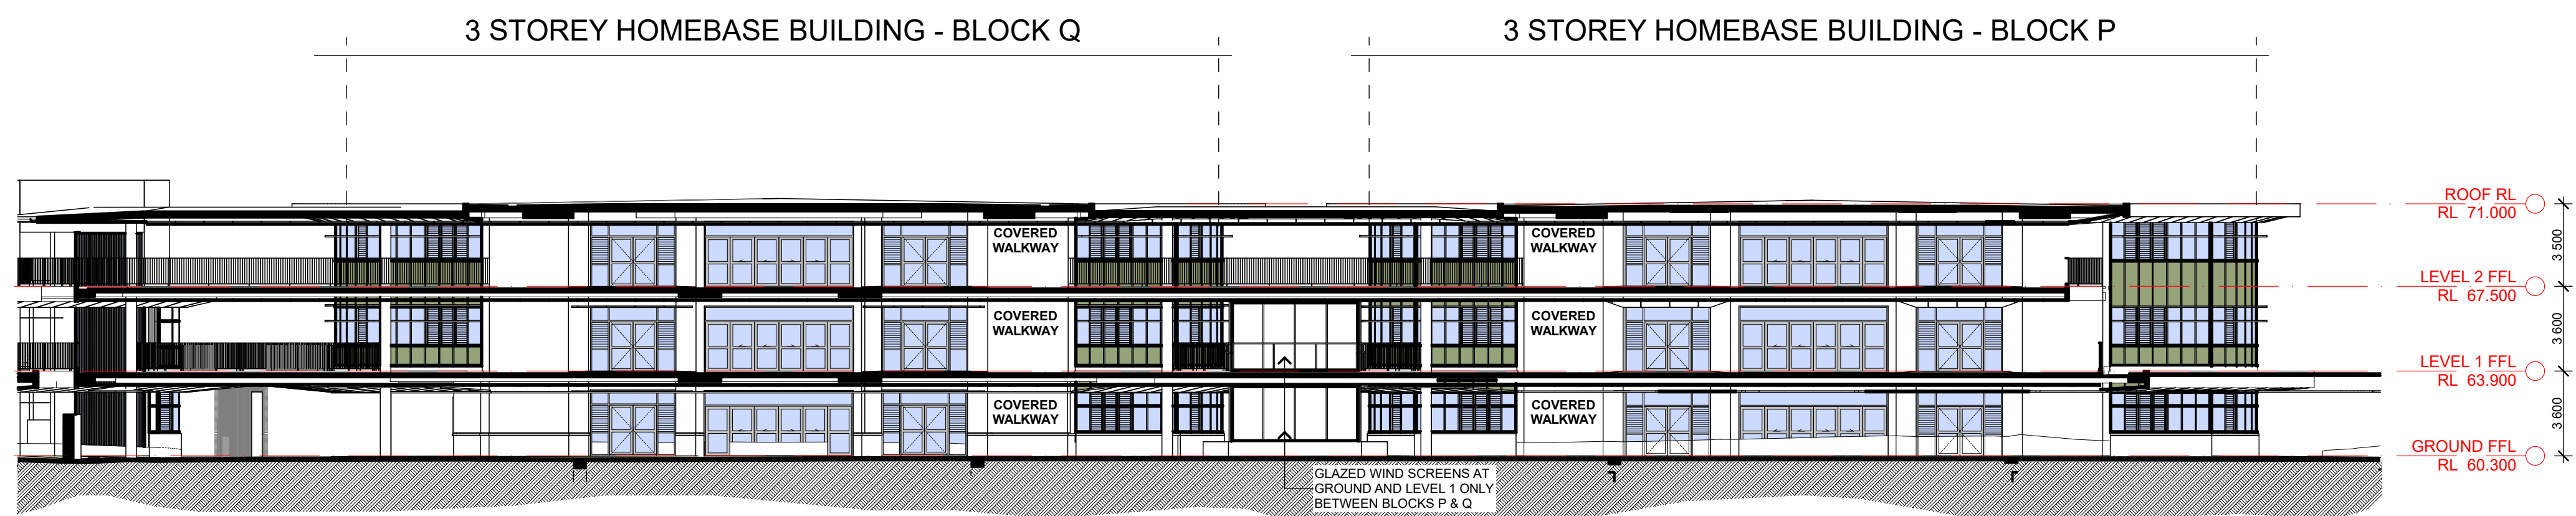

3 Block D - South Elevation
SCALE 1:200

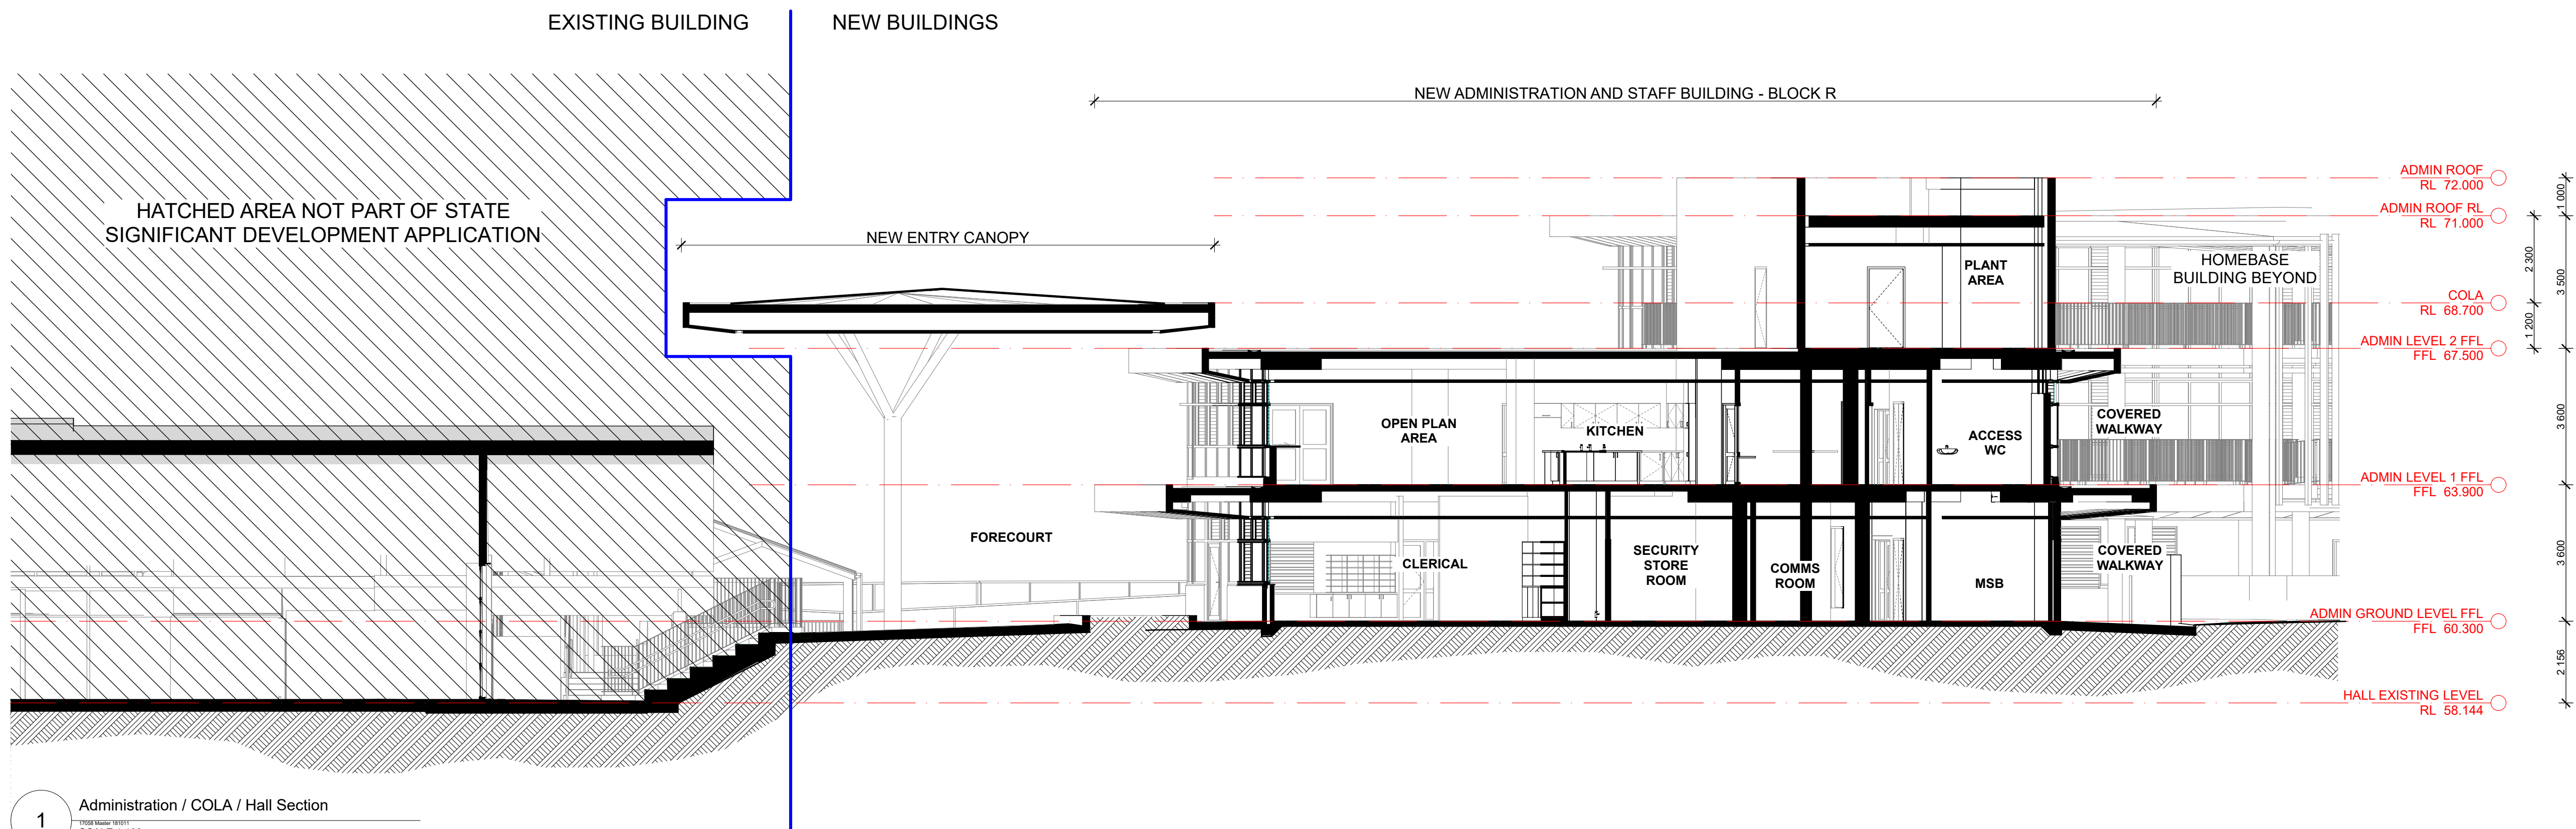

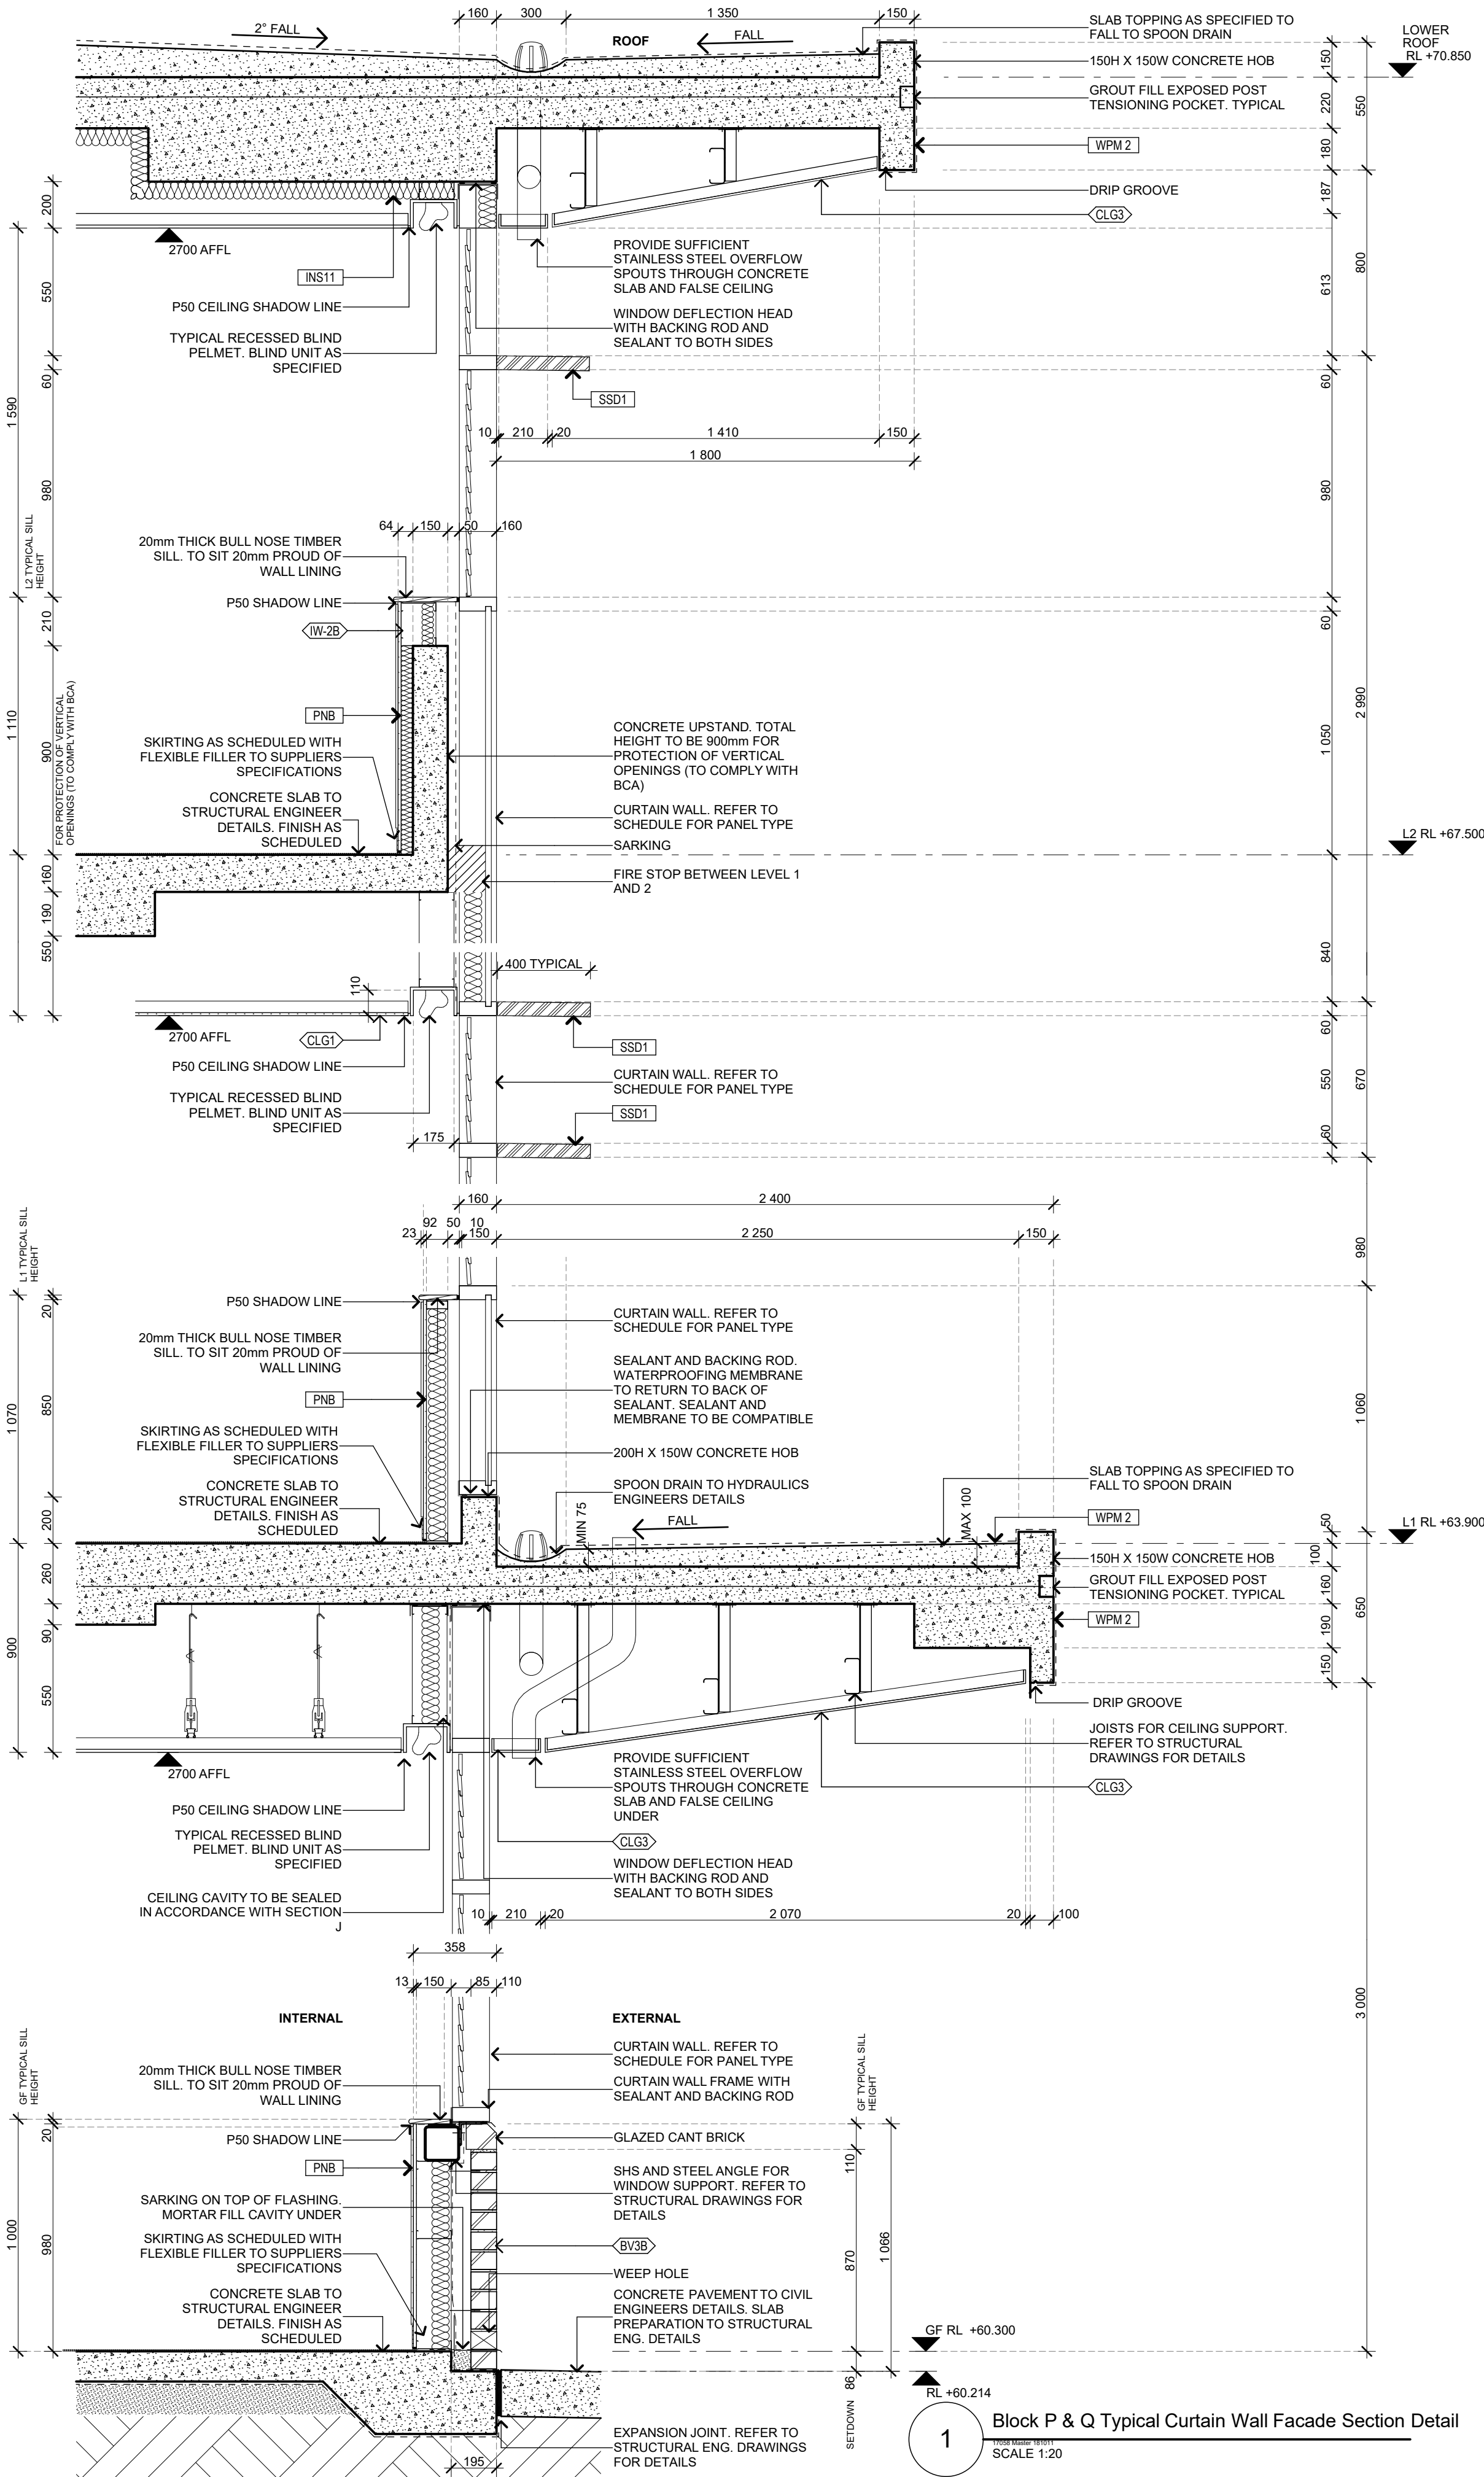

GARDNER WETHERILL
ASSOCIATES

T (02) 9929 6777
F (02) 9929 3999
E design@gardnerwetherill.com.au
A.C.N. 104 478 833

LEVEL 2 Suite 2.01
460 Pacific Highway
St Leonards 2065

Nonresident Architect - Abigail Rose Gardner (Reg No. 3946)

Butler & Co Architects



Kent Road Public School Development
Herring Road MARSFIELD NSW 2122



School Infrastructure NSW
299 George Street SYDNEY NSW 2000

No	Initial	DATE	REVISION DETAILS
A	CR	12/09/2018	ISSUED FOR CONSULTANT INFORMATION
B	CR	24/09/2018	ISSUED FOR CONSULTANT INFORMATION
C	CR	30/10/2018	ISSUED FOR SIDA
D	CR	01/10/2018	ISSUED FOR SIDA

DRAWING NAME

Detailed Section

PROJECT No
17058

SHEET SIZE
A1

SCALE
1:20 @A1

DRAWING No
SSDA-1602

REVISION
D