


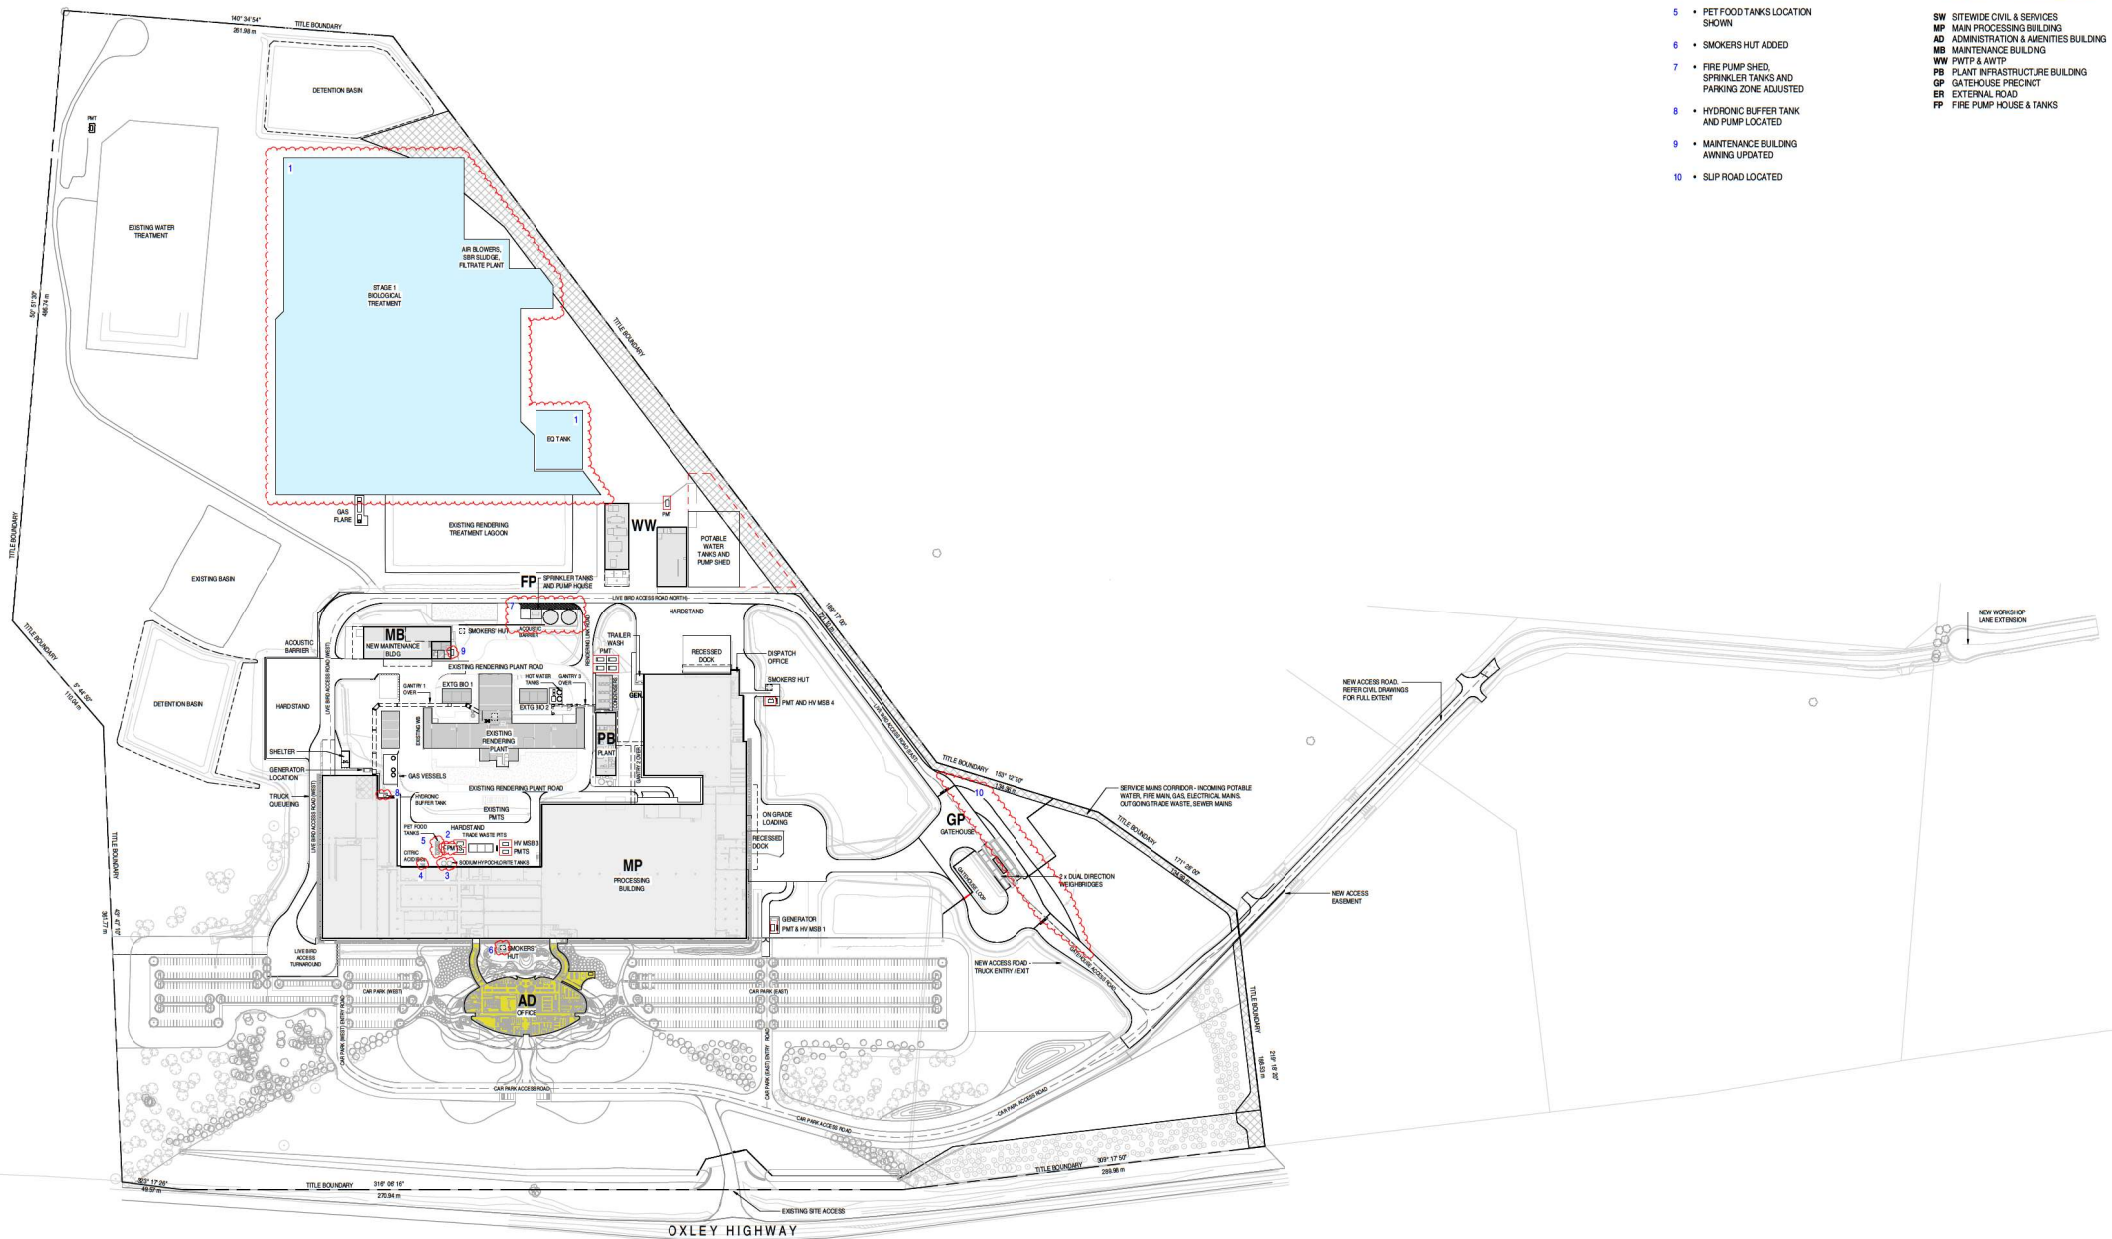

- REVISION LEGEND

 - 1 • WWTP UPDATED - STAGE 1
 - 2 • ELECTRICAL TRANSFORMER ADDED
 - 3 • SODIUM HYPOCHLORITE TANKS LOCATED
 - 4 • CITRIC ACID IBCs LOCATED
 - 5 • PET FOOD TANKS LOCATION SHOWN
 - 6 • SMOKERS HUT ADDED
 - 7 • FIRE PUMP SHED, SPRINKLER TANKS AND PARKING ZONE ADJUSTED
 - 8 • HYDRONIC BUFFER TANK AND PUMP LOCATED
 - 9 • MAINTENANCE BUILDING AWNING UPDATED
 - 10 • SLIP ROAD LOCATED
- SITE LEGEND

 - OFFICE
 - NEW BUILDING
 - EXISTING BUILDING
- PROJECT ATTRIBUTE LEGEND

 - SW SITEWIDE CIVIL & SERVICES
 - MP MAIN PROCESSING BUILDING
 - AD ADMINISTRATION & AGENTS BUILDING
 - MB MAINTENANCE BUILDING
 - WW PWTP & AWTP
 - PB PLANT INFRASTRUCTURE BUILDING
 - GP GATEHOUSE PRECINCT
 - ER EXTERNAL ROAD
 - FP FIRE PUMP HOUSE & TANKS

FOR APPROVAL

COPYRIGHT PROTECTS THIS PUBLICATION. EXCEPT FOR PURCHASE PERMISSION BY THE COPYRIGHT HOLDER, REPRODUCTION BY WHATEVER MEANS IS PROHIBITED WITHOUT THE PRIOR WRITTEN PERMISSION OF TAYLORELLIS PTY LTD		ALTERATIONS		CLIENT: BAIADA POULTRY	MANAGING CONTRACTOR: RICHARD CROOKES CONSTRUCTIONS	CONSULTANT: TAYLORELLIS ARCHITECTURE	DESIGNED MT		SHEET NAME OVERALL SITE PLAN - SSDA (STAGE 1)		
		ISSUE	DESCRIPTION				APPRO DATE	DESIGN CHECKED MT		PROJECT OAKBURN POULTRY PROCESSING FACILITY	
01	SSDA MODIFICATION SUBMISSION	SAW	27.03.25				DRAWN	JH	DRAWING NUMBER A502		
02	SSDA MODIFICATION SUBMISSION	SAW	05.05.25				DRAWING CHECK MT	PROJECT OAKBURN POULTRY PROCESSING FACILITY			
03	SSDA MODIFICATION SUBMISSION	SAW	24.12.25				APPROVED MT			DRAWING NUMBER A502	
04	SSDA MODIFICATION SUBMISSION	SAW	11.12.25				PROJECT OAKBURN POULTRY PROCESSING FACILITY				
05	SSDA MODIFICATION SUBMISSION	SAW	18.12.25								DRAWING NUMBER A502
06	SSDA MODIFICATION SUBMISSION	SAW	24.02.25								
07	SSDA MODIFICATION SUBMISSION	SAW	05.02.25	DRAWING NUMBER A502-TE-AR-DRG-SW-0105-1							
SCALE: As indicated @ AD								TAMWORTH, NSW 2340			
								PROJECT NUMBER A502			
								ISSUE NN			
											

