






AUSTRALIAN MUSEUM ADDITIONS & ALTERATIONS


THE AUSTRALIAN MUSEUM
1 WILLIAM STREET, SYDNEY NSW

SHEET LIST (DA)		
NUMBER	NAME	STATUS
DA000	COVER SHEET & LOCATION PLAN	FOR APPROVAL
DA101	SITE PLAN - EXISTING	FOR APPROVAL
DA121	SITE ANALYSIS PLAN	FOR APPROVAL
DA122	SITE PLAN - PROPOSED	FOR APPROVAL
DA123	PUBLIC DOMAIN PLAN	FOR APPROVAL
DA140	GFA PLAN - EXISTING	FOR APPROVAL
DA141	GFA PLAN - EXISTING	FOR APPROVAL
DA142	GFA PLAN - EXISTING	FOR APPROVAL
DA150	GFA PLAN - PROPOSED	FOR APPROVAL
DA151	GFA PLAN - PROPOSED	FOR APPROVAL
DA152	GFA PLAN - PROPOSED	FOR APPROVAL
DA200	FLOOR PLAN - LOADING DOCK - EXISTING	FOR APPROVAL
DA201	FLOOR PLAN - BASEMENT - EXISTING	FOR APPROVAL
DA202	FLOOR PLAN - LOWER GROUND - EXISTING	FOR APPROVAL
DA203	FLOOR PLAN - LOWER GROUND MEZZ - EXISTING	FOR APPROVAL
DA204	FLOOR PLAN - GROUND FLOOR - EXISTING	FOR APPROVAL
DA205	FLOOR PLAN - LEVEL 1 - EXISTING	FOR APPROVAL
DA206	FLOOR PLAN - LEVEL 2 - EXISTING	FOR APPROVAL
DA207	FLOOR PLAN - LEVEL 3 - EXISTING	FOR APPROVAL
DA208	FLOOR PLAN - LEVEL 4 - EXISTING	FOR APPROVAL
DA209	ROOF PLAN - EXISTING	FOR APPROVAL
DA210	DEMOLITION - LOADING DOCK	FOR APPROVAL
DA211	DEMOLITION PLAN - BASEMENT (WILLIAM STREET)	FOR APPROVAL
DA212	DEMOLITION PLAN - LOWER GROUND	FOR APPROVAL
DA213	DEMOLITION PLAN - LOWER GROUND MEZZANINE	FOR APPROVAL
DA214	DEMOLITION PLAN - GROUND FLOOR	FOR APPROVAL
DA215	DEMOLITION PLAN - LEVEL 1	FOR APPROVAL
DA216	DEMOLITION PLAN - LEVEL 2	FOR APPROVAL
DA217	DEMOLITION PLAN - LEVEL 3	FOR APPROVAL
DA218	DEMOLITION PLAN - LEVEL 4	FOR APPROVAL
DA220	FLOOR PLAN - LOADING DOCK - PROPOSED	FOR APPROVAL
DA221	FLOOR PLAN - BASEMENT LEVEL - PROPOSED	FOR APPROVAL
DA222	FLOOR PLAN - LOWER GROUND - PROPOSED	FOR APPROVAL
DA224	FLOOR PLAN - GROUND FLOOR - PROPOSED	FOR APPROVAL
DA225	FLOOR PLAN - LEVEL 1 - PROPOSED	FOR APPROVAL
DA226	FLOOR PLAN - LEVEL 2 - PROPOSED	FOR APPROVAL
DA227	FLOOR PLAN - LEVEL 3 - PROPOSED	FOR APPROVAL
DA228	FLOOR PLAN - LEVEL 4 - PROPOSED	FOR APPROVAL
DA229	ROOF PLAN - PROPOSED	FOR APPROVAL
DA401	ELEVATIONS - EXISTING	FOR APPROVAL
DA402	EAST & WEST ELEVATION - EXISTING	FOR APPROVAL
DA411	DEMOLITION ELEVATION	FOR APPROVAL
DA420	WILLIAM ST. ELEVATION - ARTIST'S IMPRESSION	FOR APPROVAL
DA421	WILLIAM STREET ELEVATION - PROPOSED	FOR APPROVAL
DA422	CRYSTAL HALL ELEVATIONS - PROPOSED	FOR APPROVAL
DA423	CRYSTAL HALL ELEVATION - PROPOSED	FOR APPROVAL
DA424	ELEVATION PARKES FARMER WING	FOR APPROVAL
DA451	ELEVATION PARKES FARMER HERITAGE INTERFACE	FOR APPROVAL
DA452	ELEVATION CRYSTAL HALL HERITAGE INTERFACE	FOR APPROVAL
DA453	SECTION - PARKES FARMER HERITAGE INTERFACE	FOR APPROVAL
DA501	LONG SECTION - EXISTING	FOR APPROVAL
DA502	CROSS SECTION - EXISTING	FOR APPROVAL
DA511	DEMOLITION - CROSS SECTION	FOR APPROVAL
DA512	DEMOLITION - LONG SECTION	FOR APPROVAL
DA520	LONG SECTION - PROPOSED - LOOKING NORTH	FOR APPROVAL
DA521	LONG SECTION - PROPOSED - LOOKING SOUTH	FOR APPROVAL
DA522	CROSS SECTIONS - PROPOSED	FOR APPROVAL
DA901	MATERIALS & FINISHES SCHEDULE	FOR APPROVAL
DA921	PERSPECTIVE VIEW - WILLIAM STREET	FOR APPROVAL
DA922	INDICATIVE PERSPECTIVE VIEWS	FOR APPROVAL
DA923	INDICATIVE PERSPECTIVE VIEWS (INTERIOR)	FOR APPROVAL
DA951	SOLAR ANALYSIS - JUNE	FOR APPROVAL
DA952	SOLAR ANALYSIS - DECEMBER	FOR APPROVAL




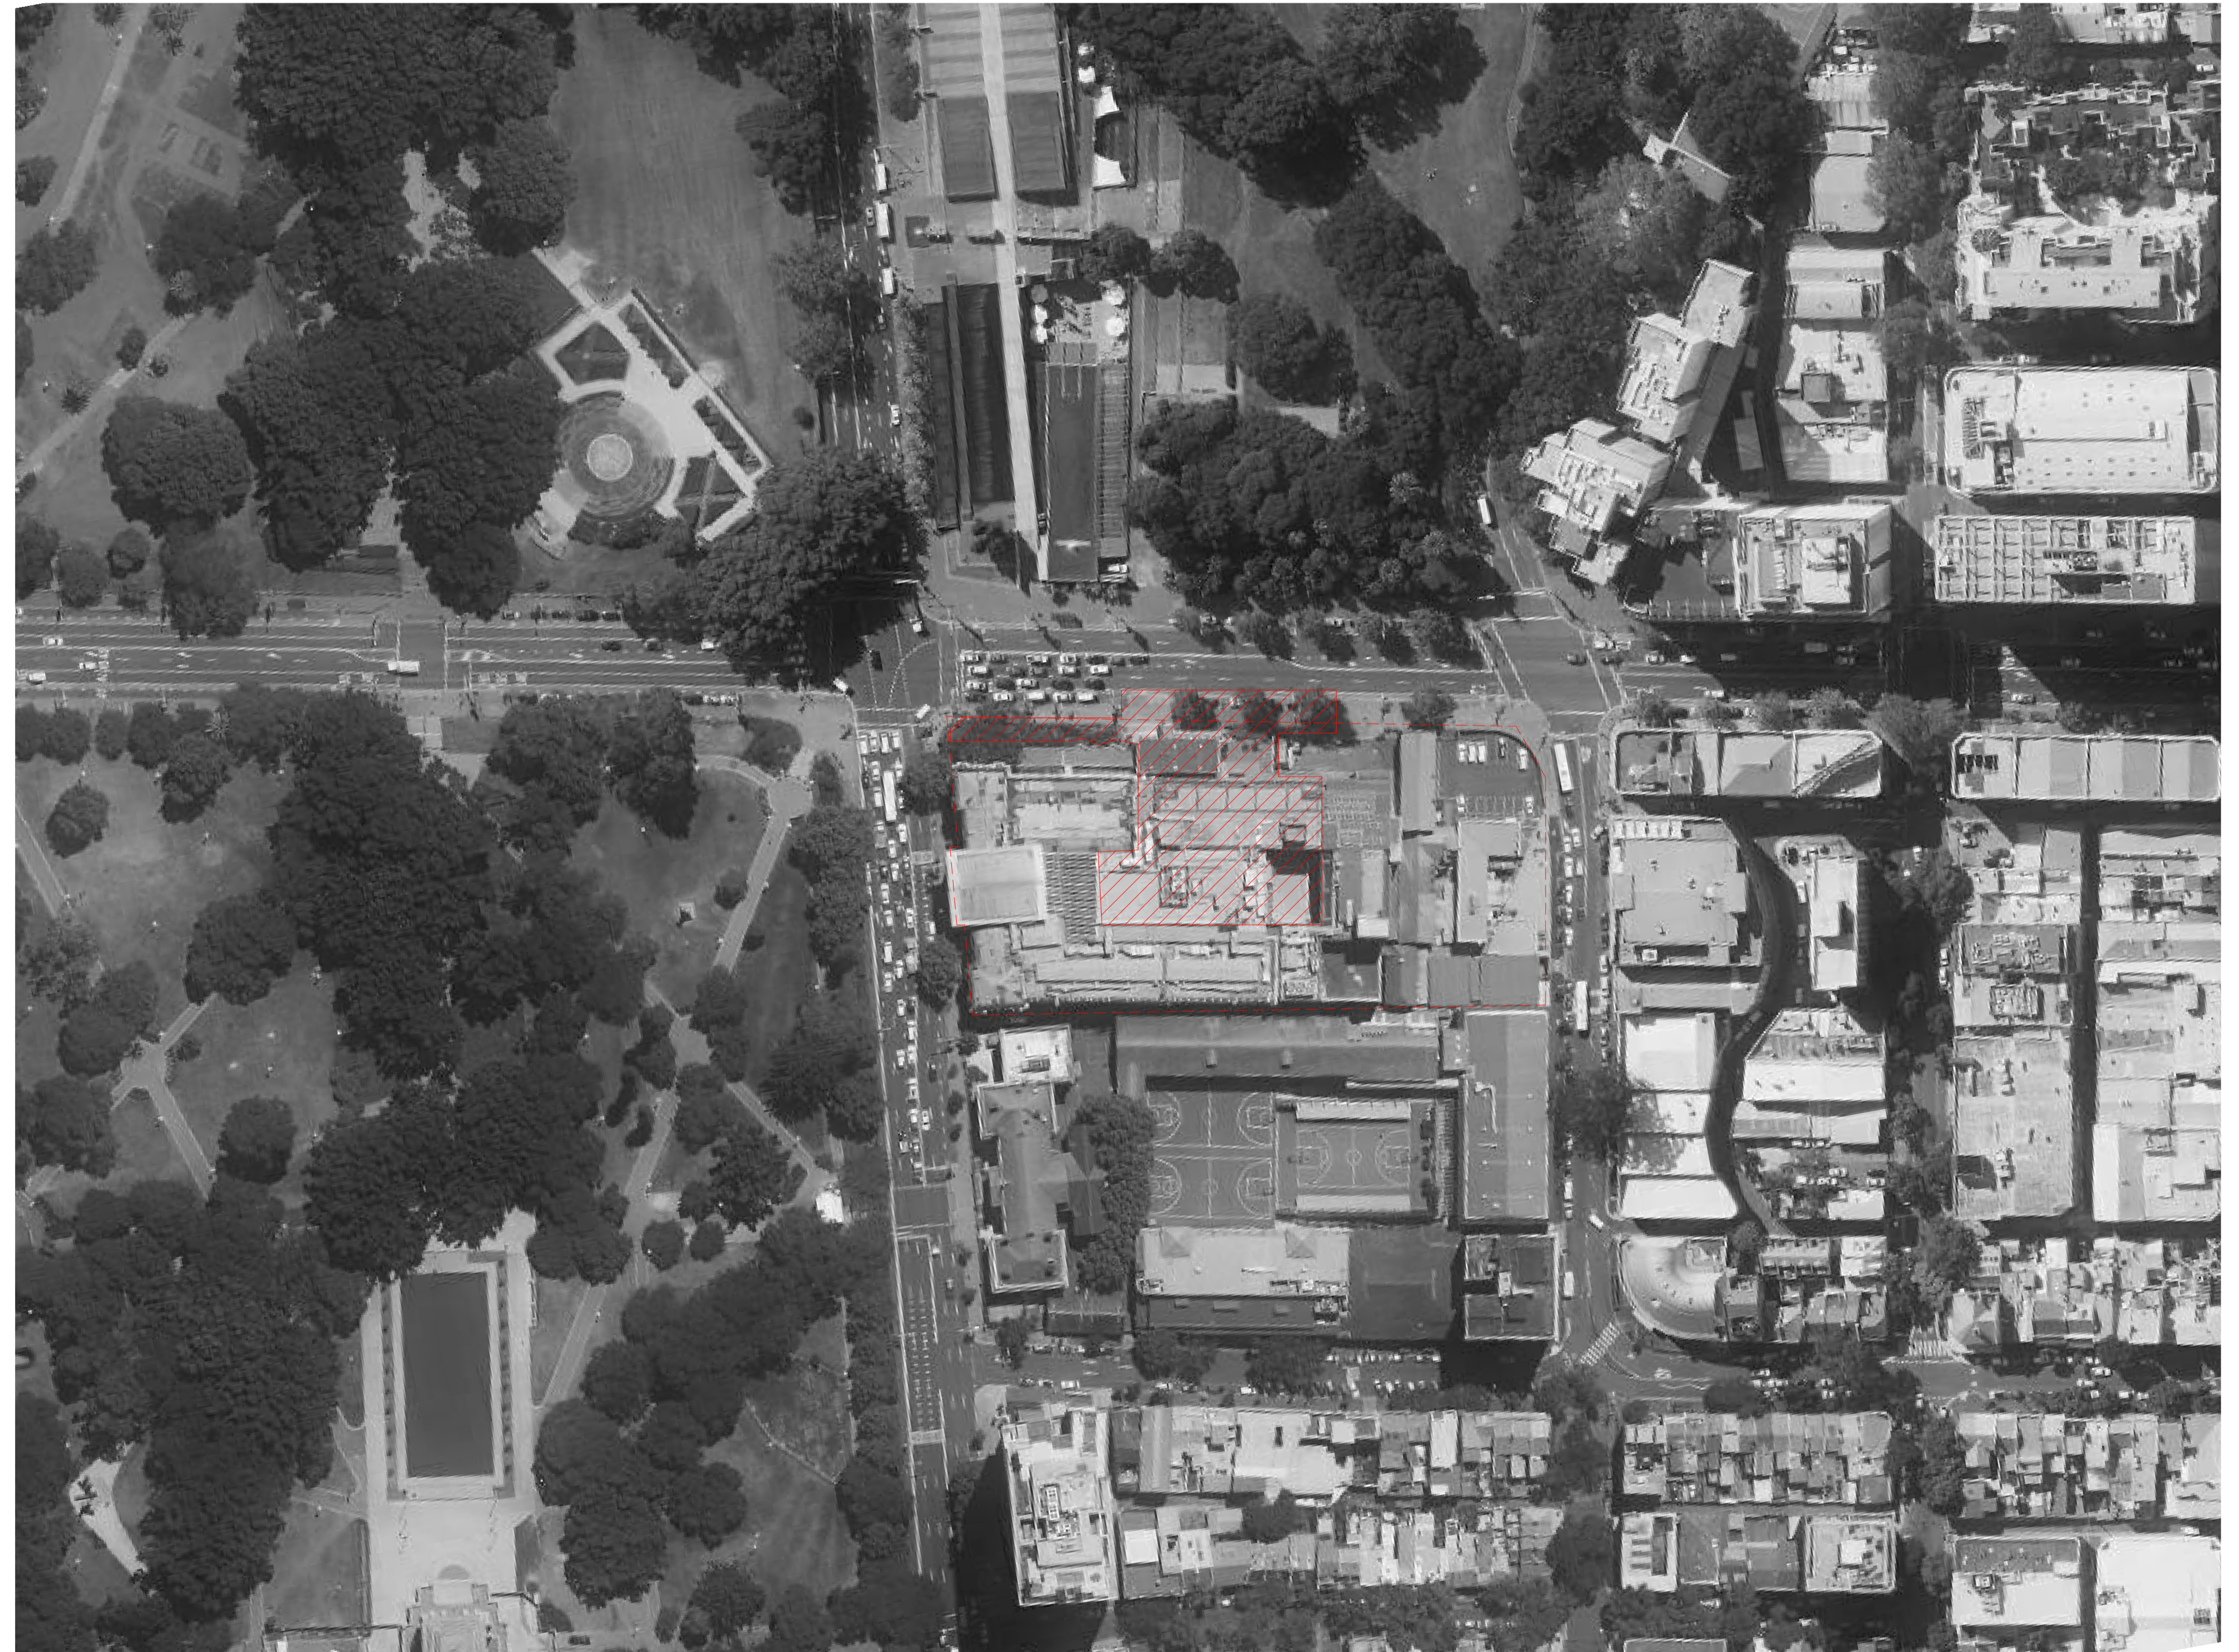


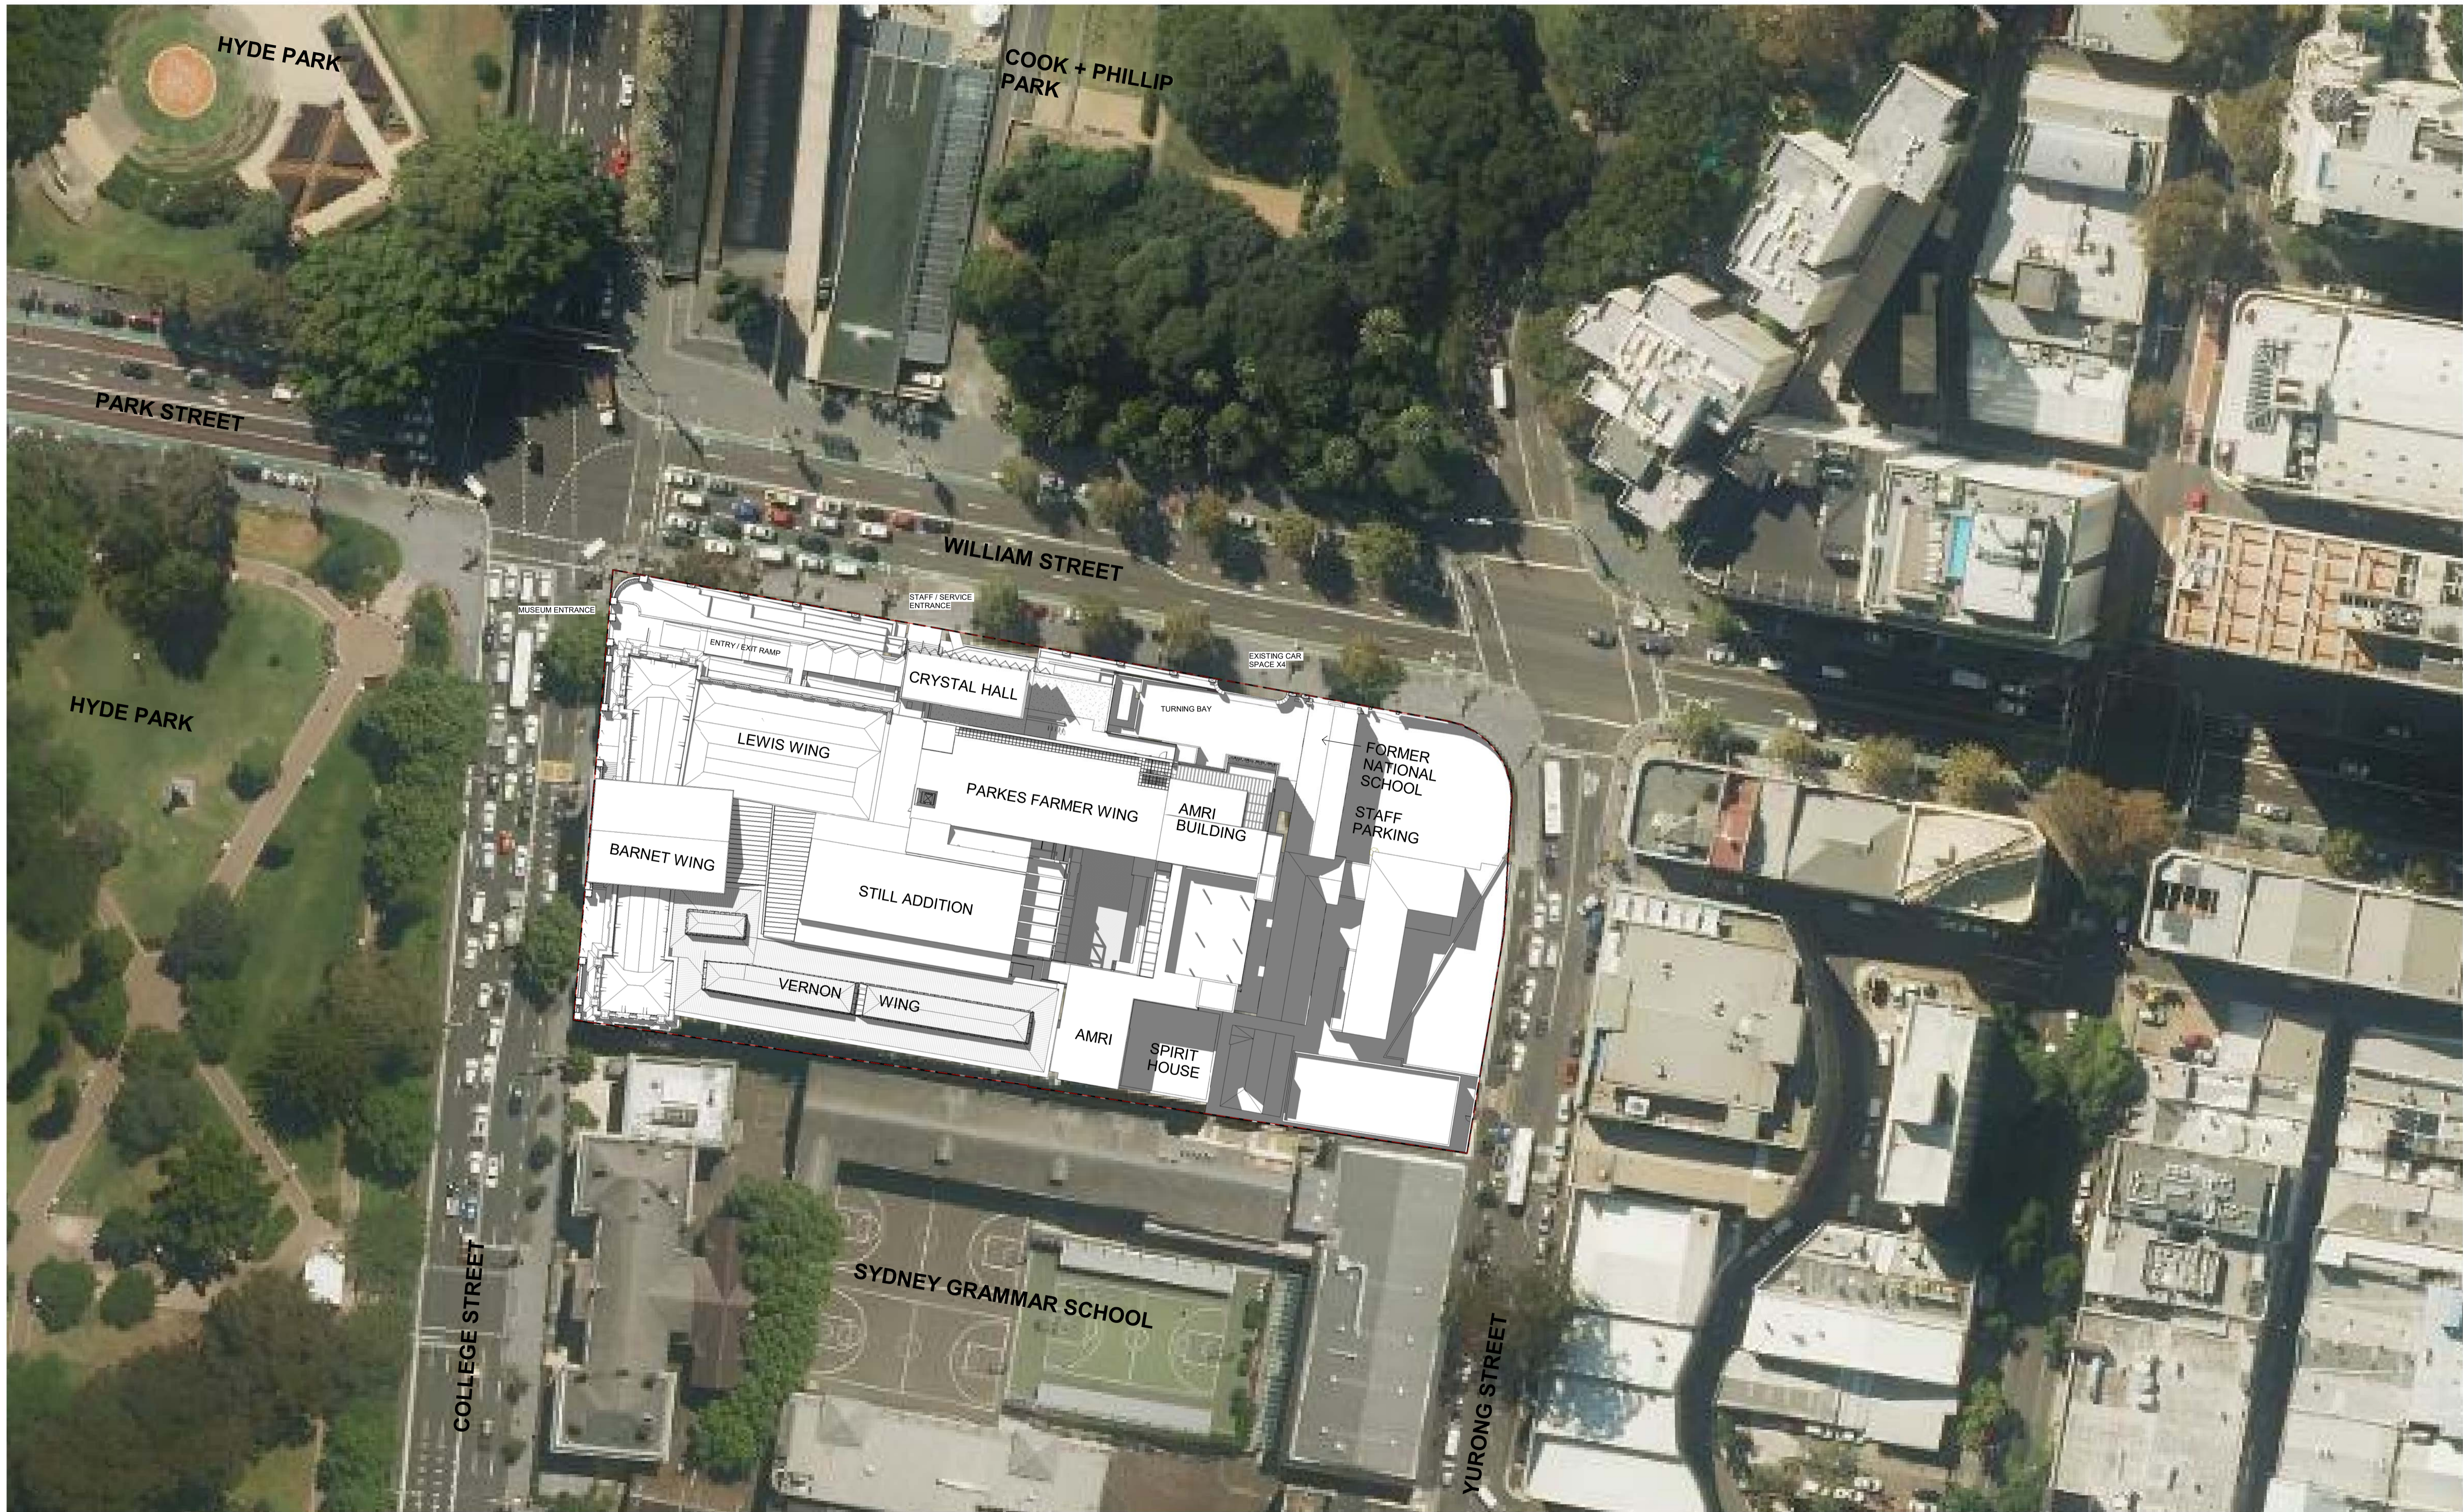

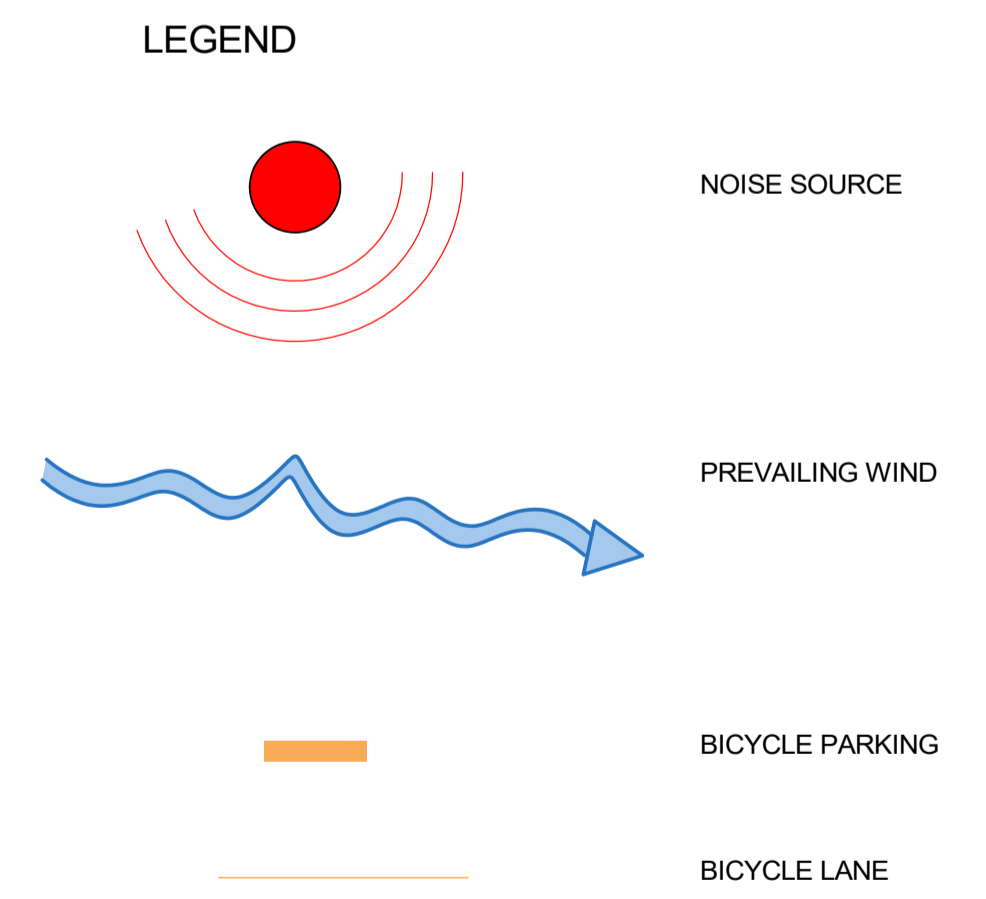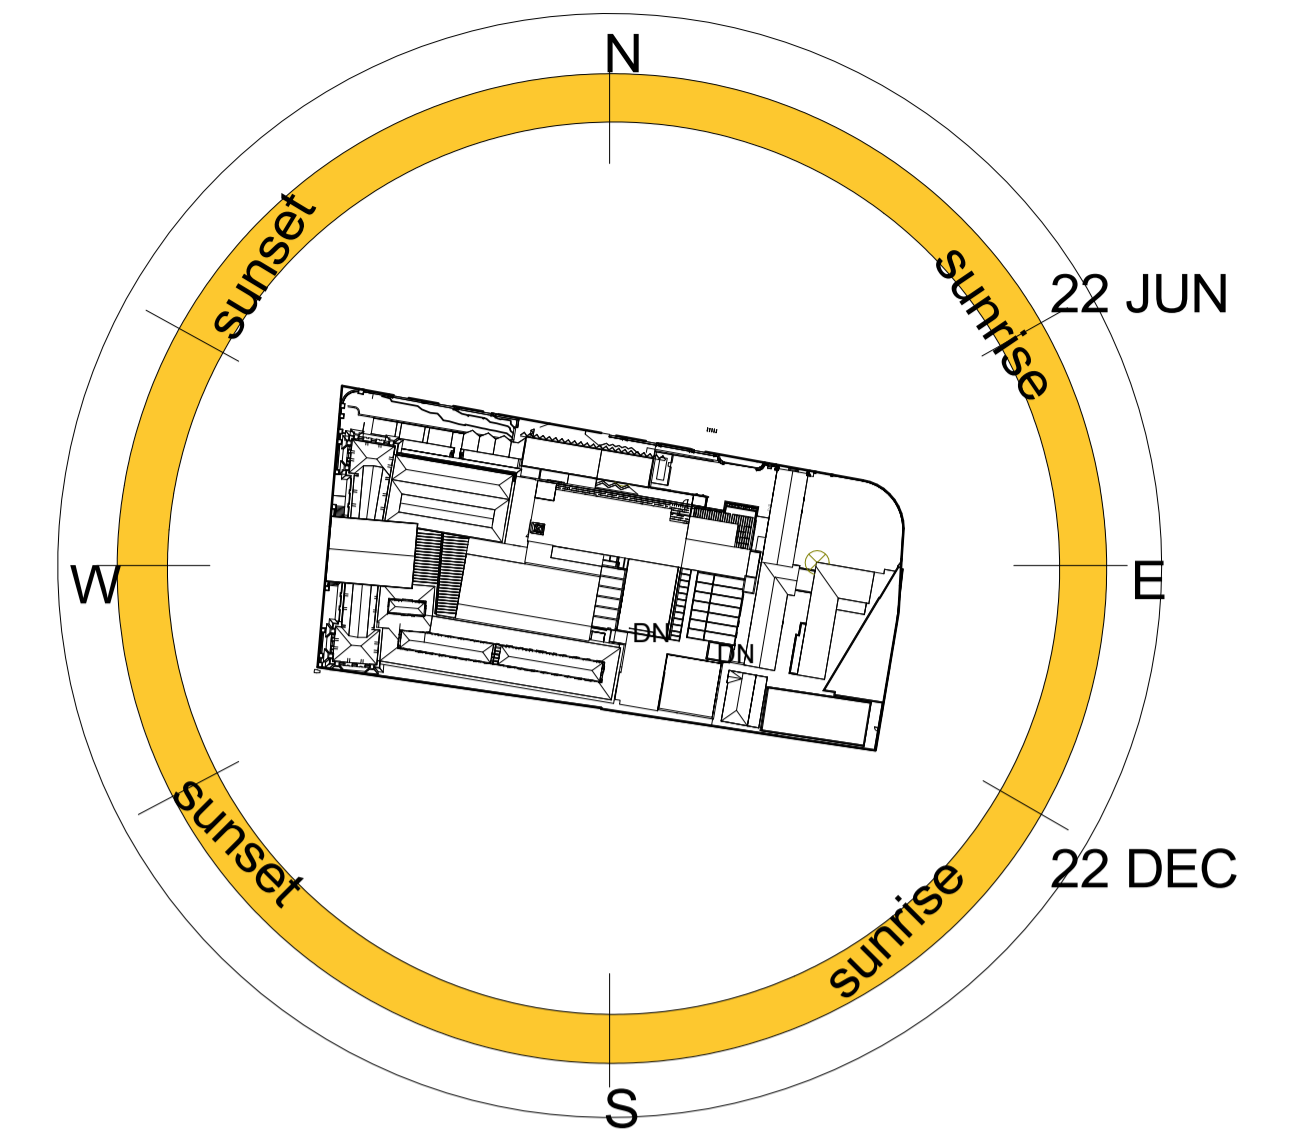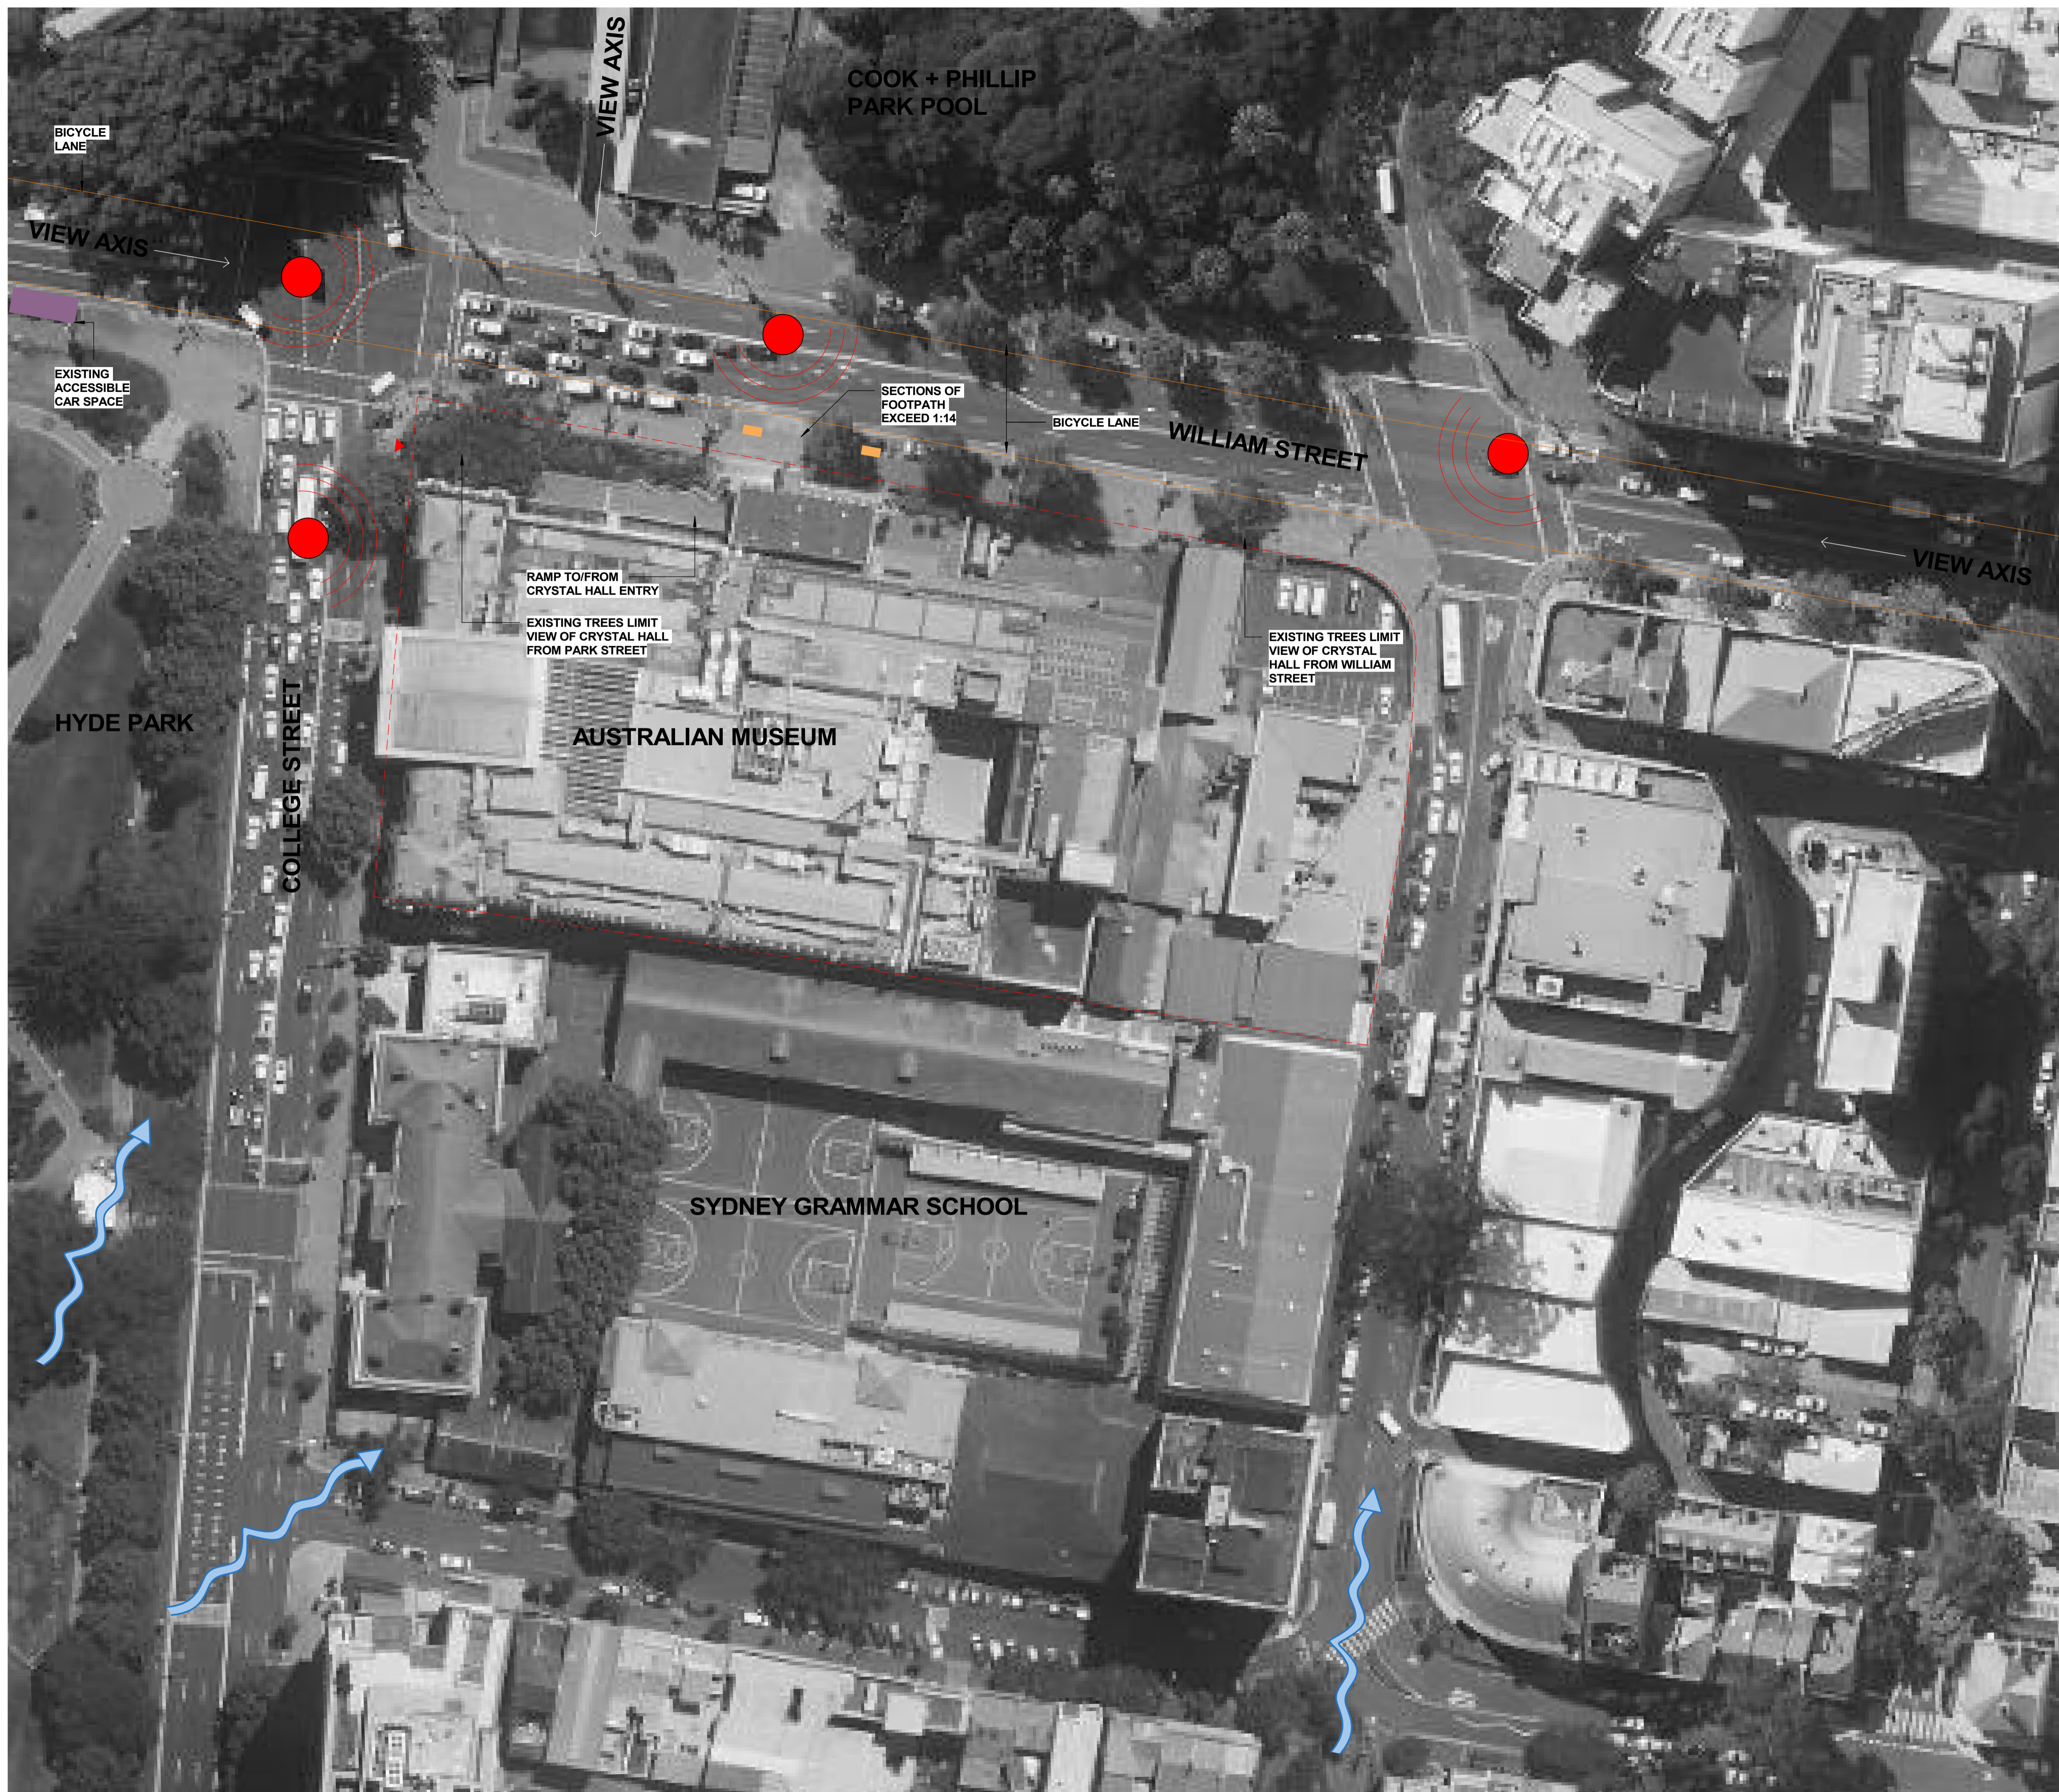

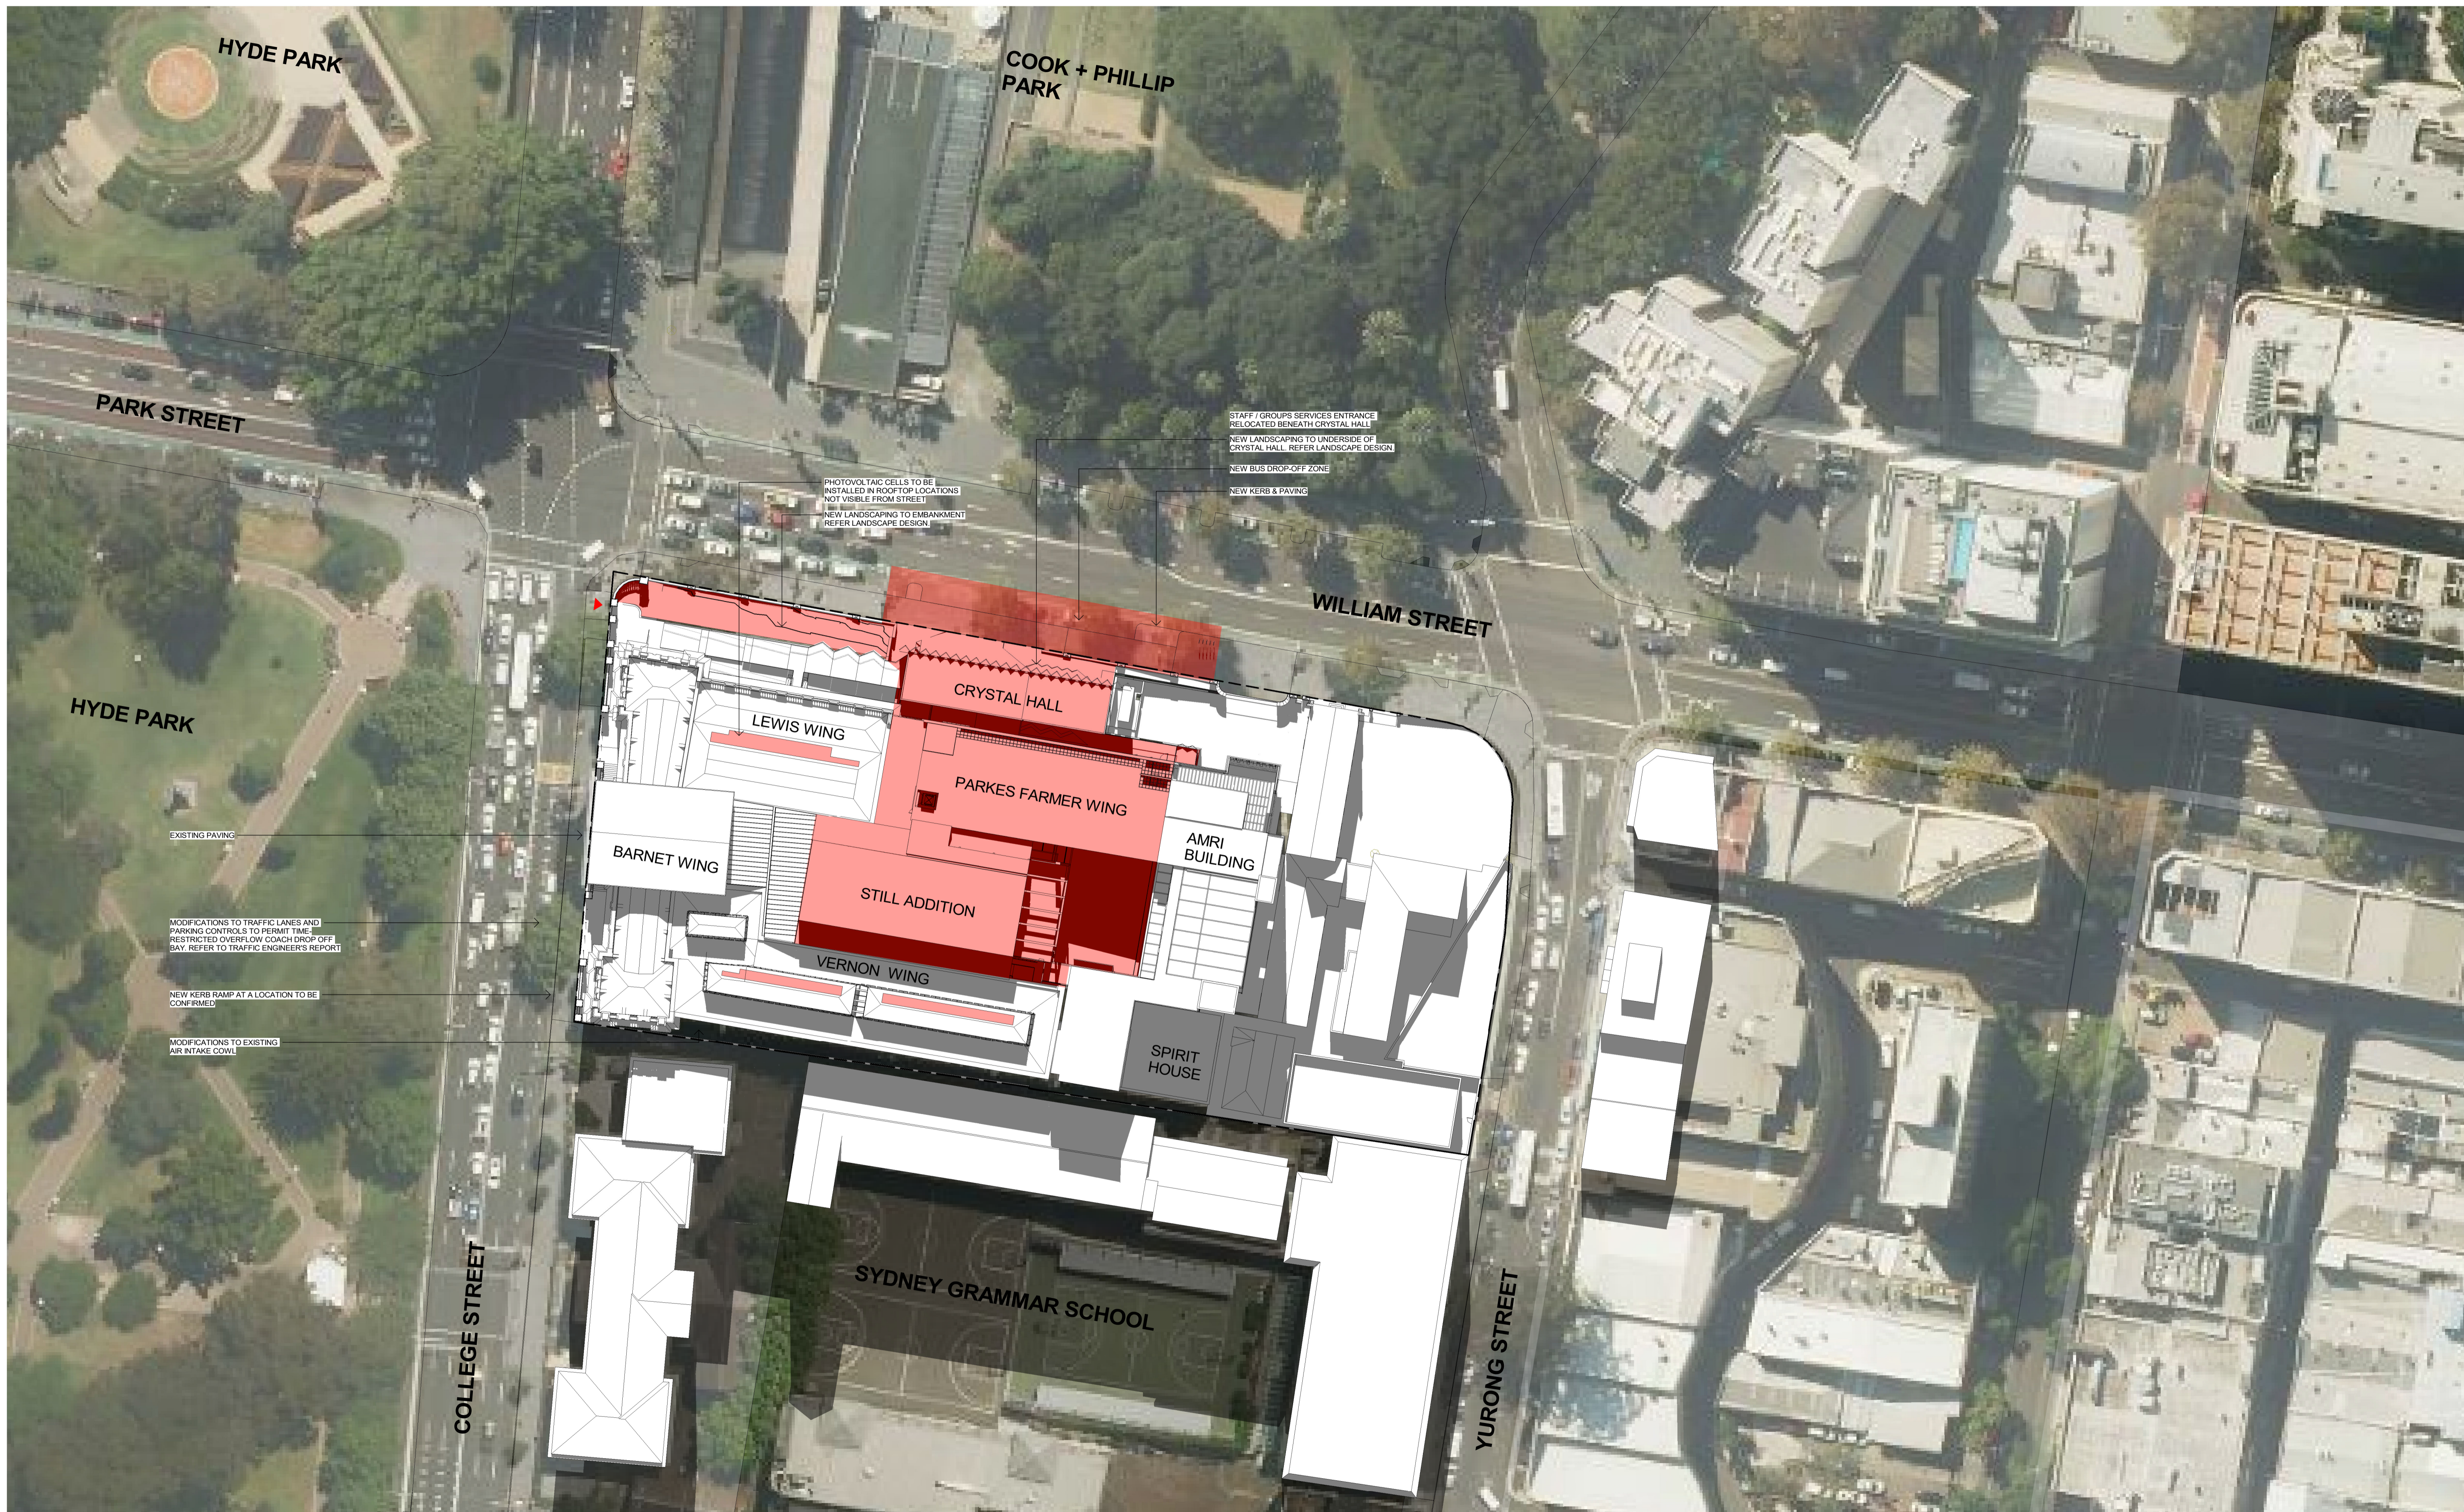


HYDE PARK

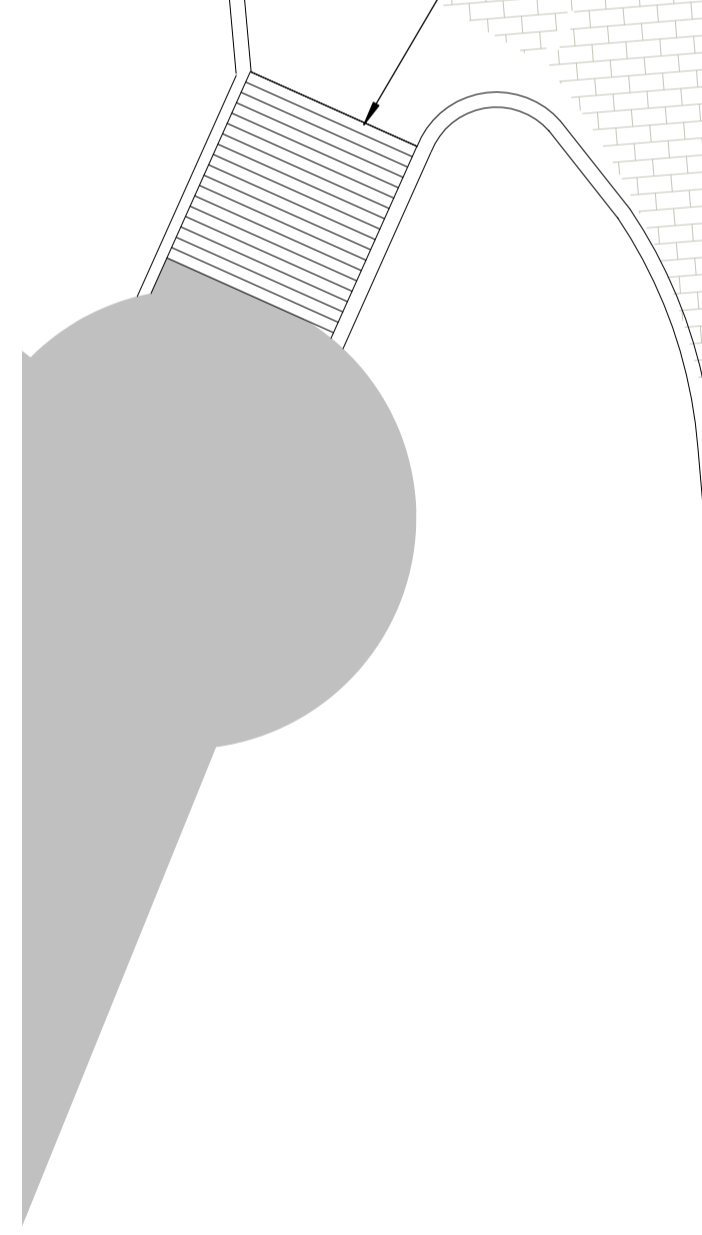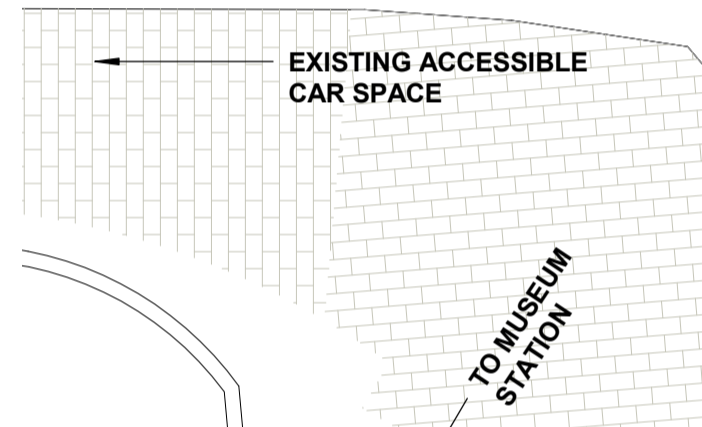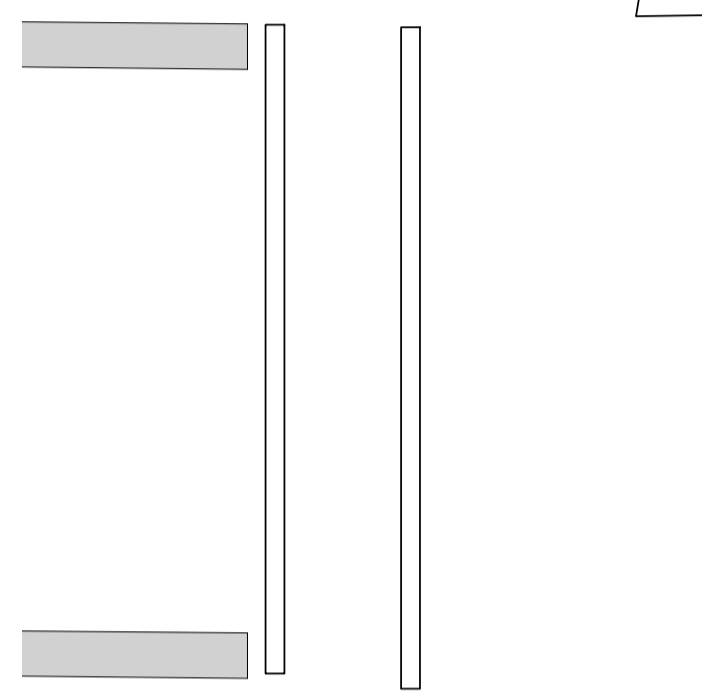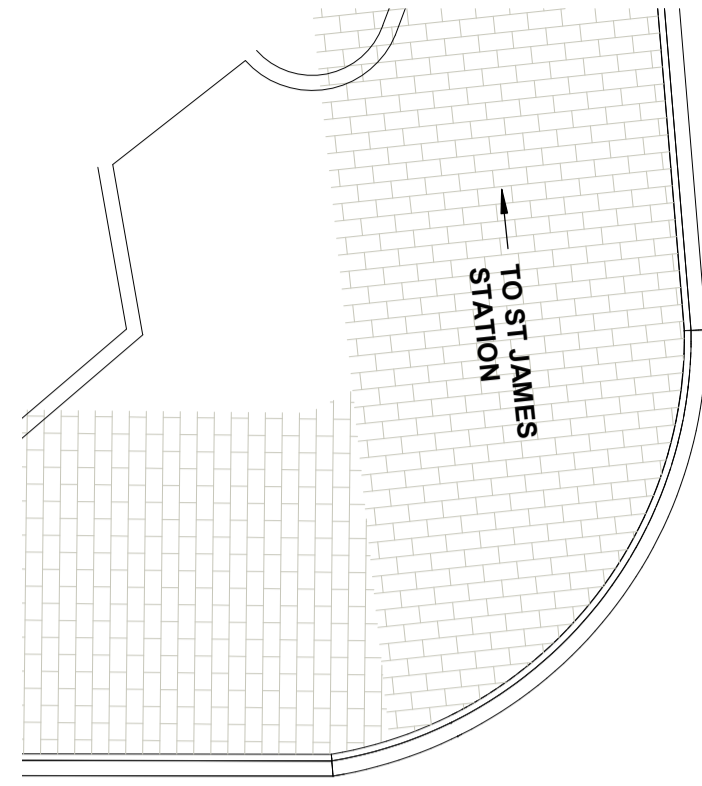

HYDE PARK

COOK + PHILLIP
PARK POOL

COOK + PHILLIP PARK

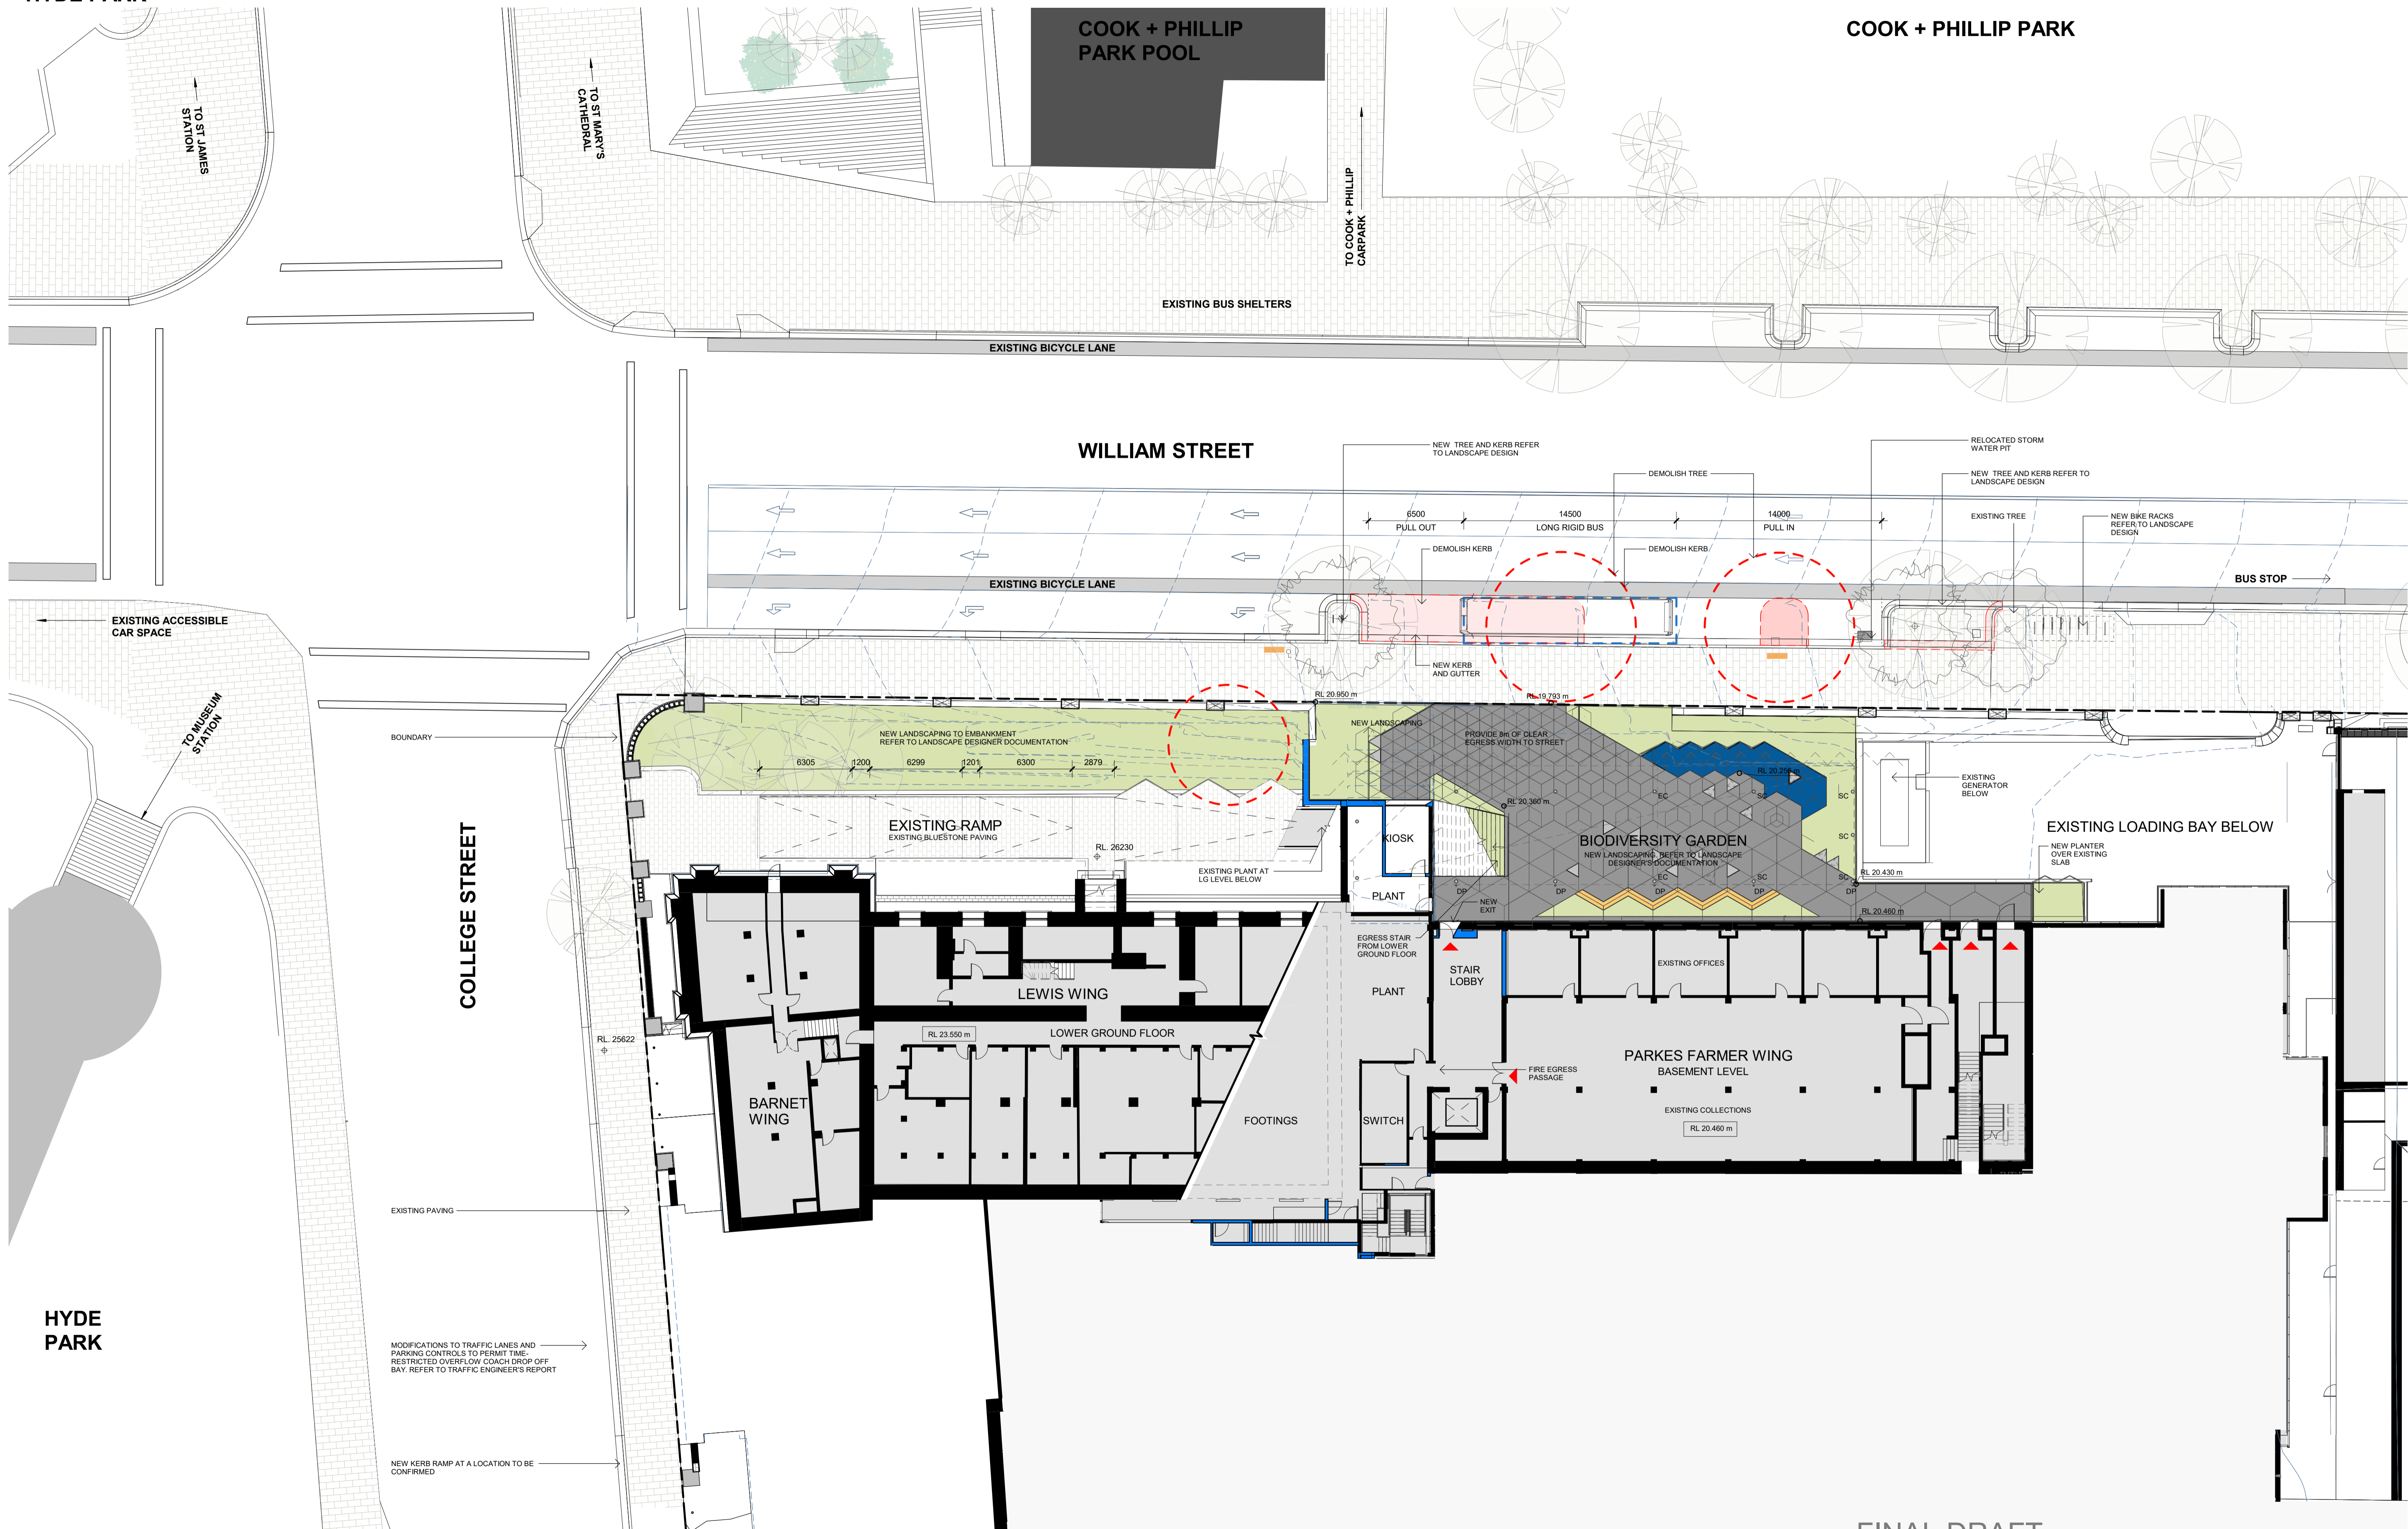

COLLEGE STREET

WILLIAM STREET


MODIFICATIONS TO TRAFFIC LANES AND PARKING CONTROLS TO PERMIT TIME-RESTRICTED OVERFLOW COACH DROP OFF BAY. REFER TO TRAFFIC ENGINEER'S REPORT

NEW KERB RAMP AT A LOCATION TO BE CONFIRMED



PUBLIC DOMAIN PLAN
AM ADDITIONS & ALTERATIONS

Status: **FOR APPROVAL**
Path: C:\Revit Local Files\2017\51023_Host_R2017_dchieppa.rvt
Note: INDICATIVE ONLY - SUBJECT TO SURVEY & SPECIALIST CONSULTANT DESIGN INPUT. INTERNAL WALL LININGS HAVE NOT BEEN ALLOWED FOR IN AREA CALCULATIONS

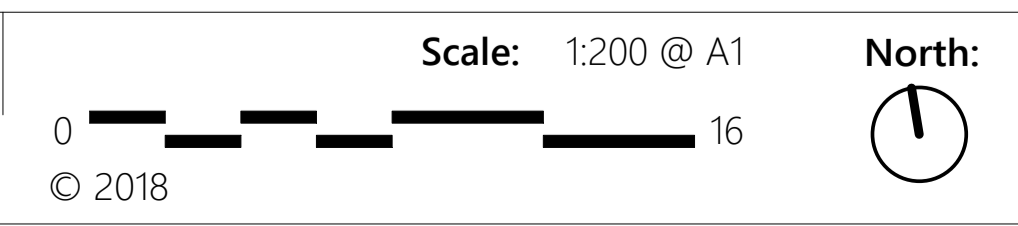


Project Number: 51023
Drawing Number: DA123
Revision: D
Date: 31/08/18


FINAL DRAFT

NEESON MURCUTT
ARCHITECTS PTY LTD




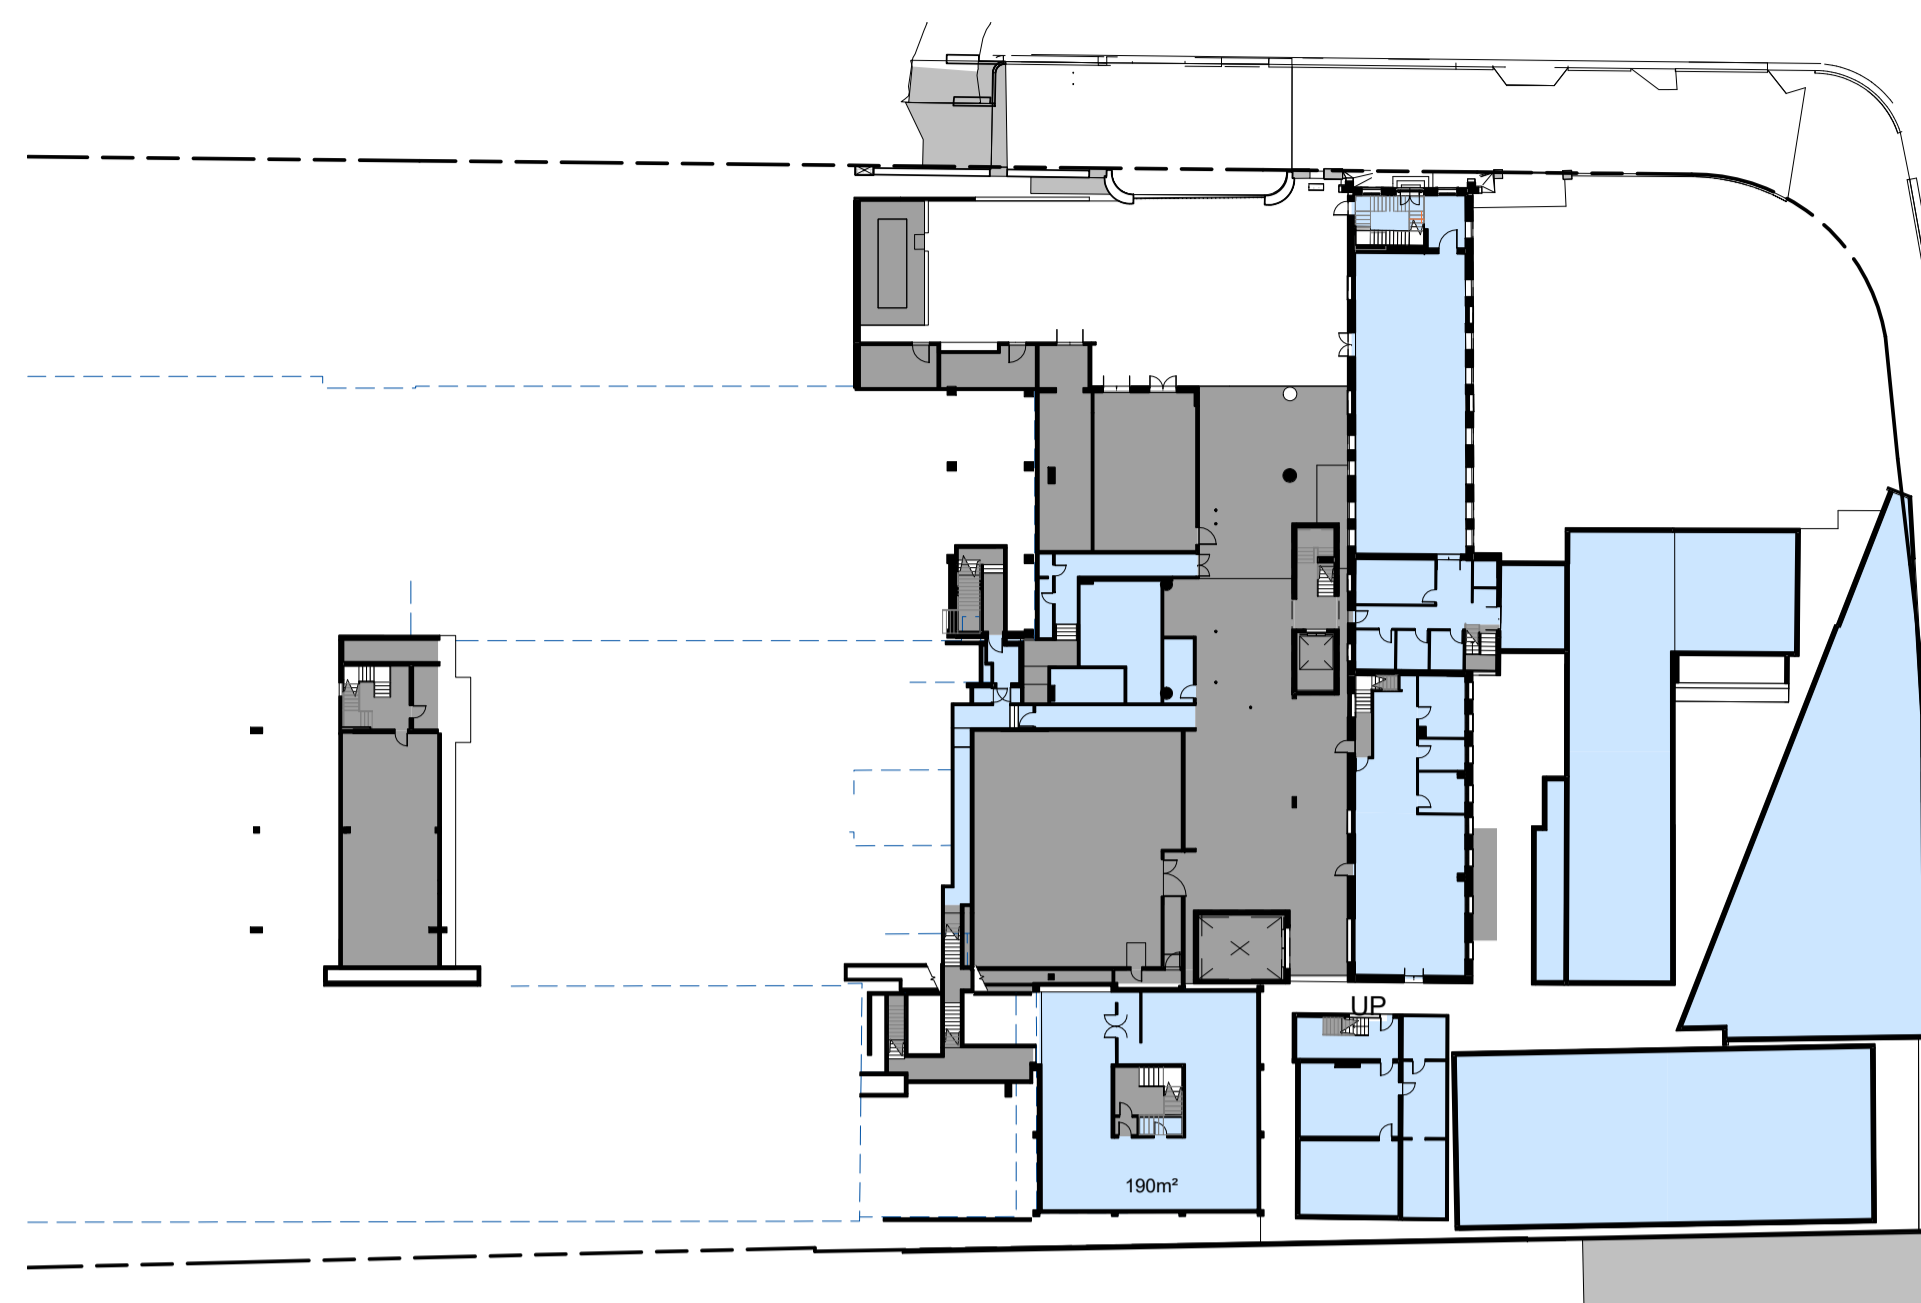


LOADING DOCK LEVEL PLAN
1 : 500

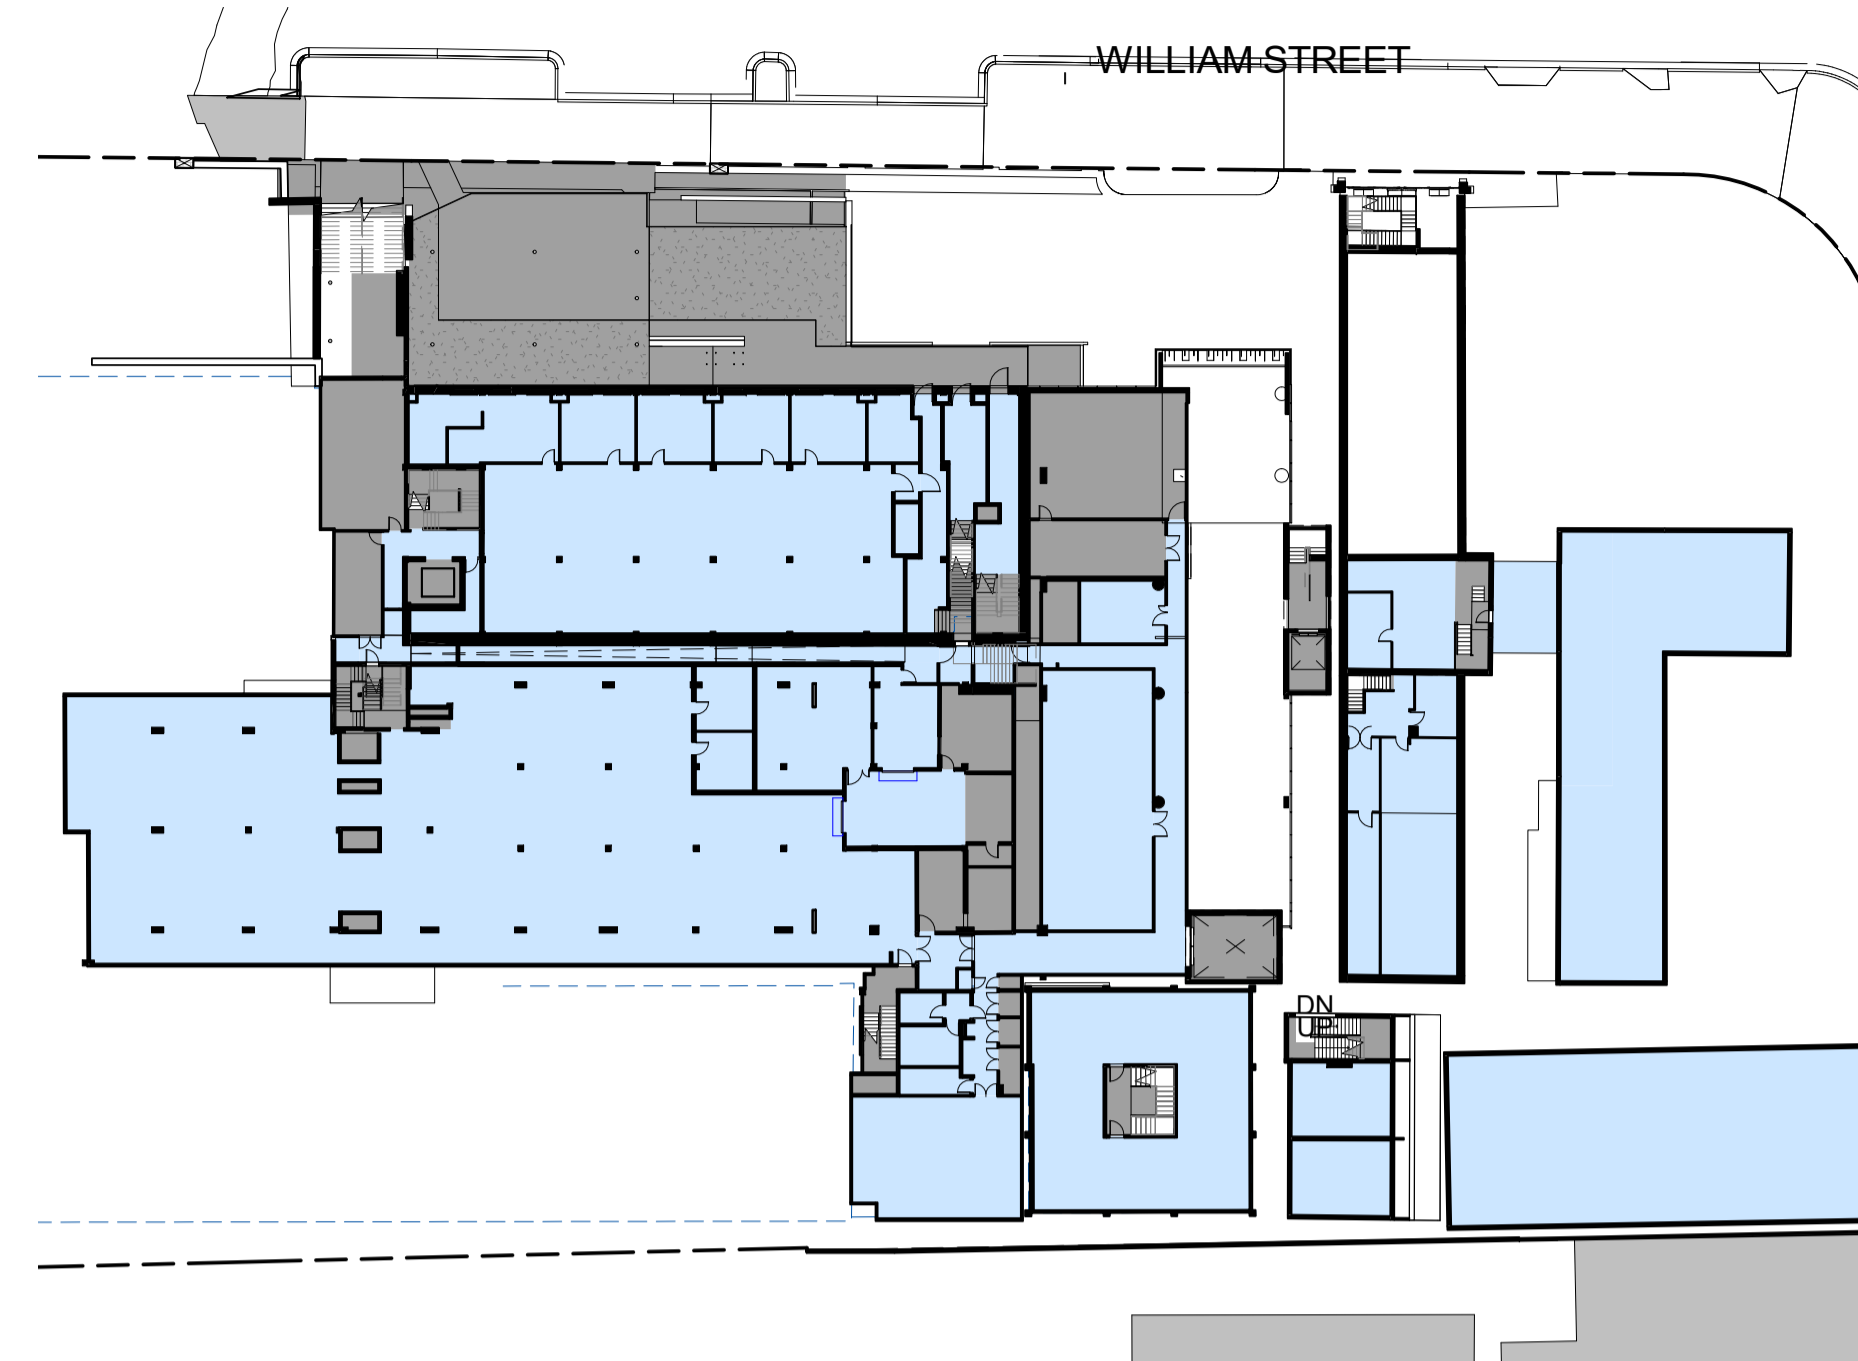

BASEMENT LEVEL
1 : 500

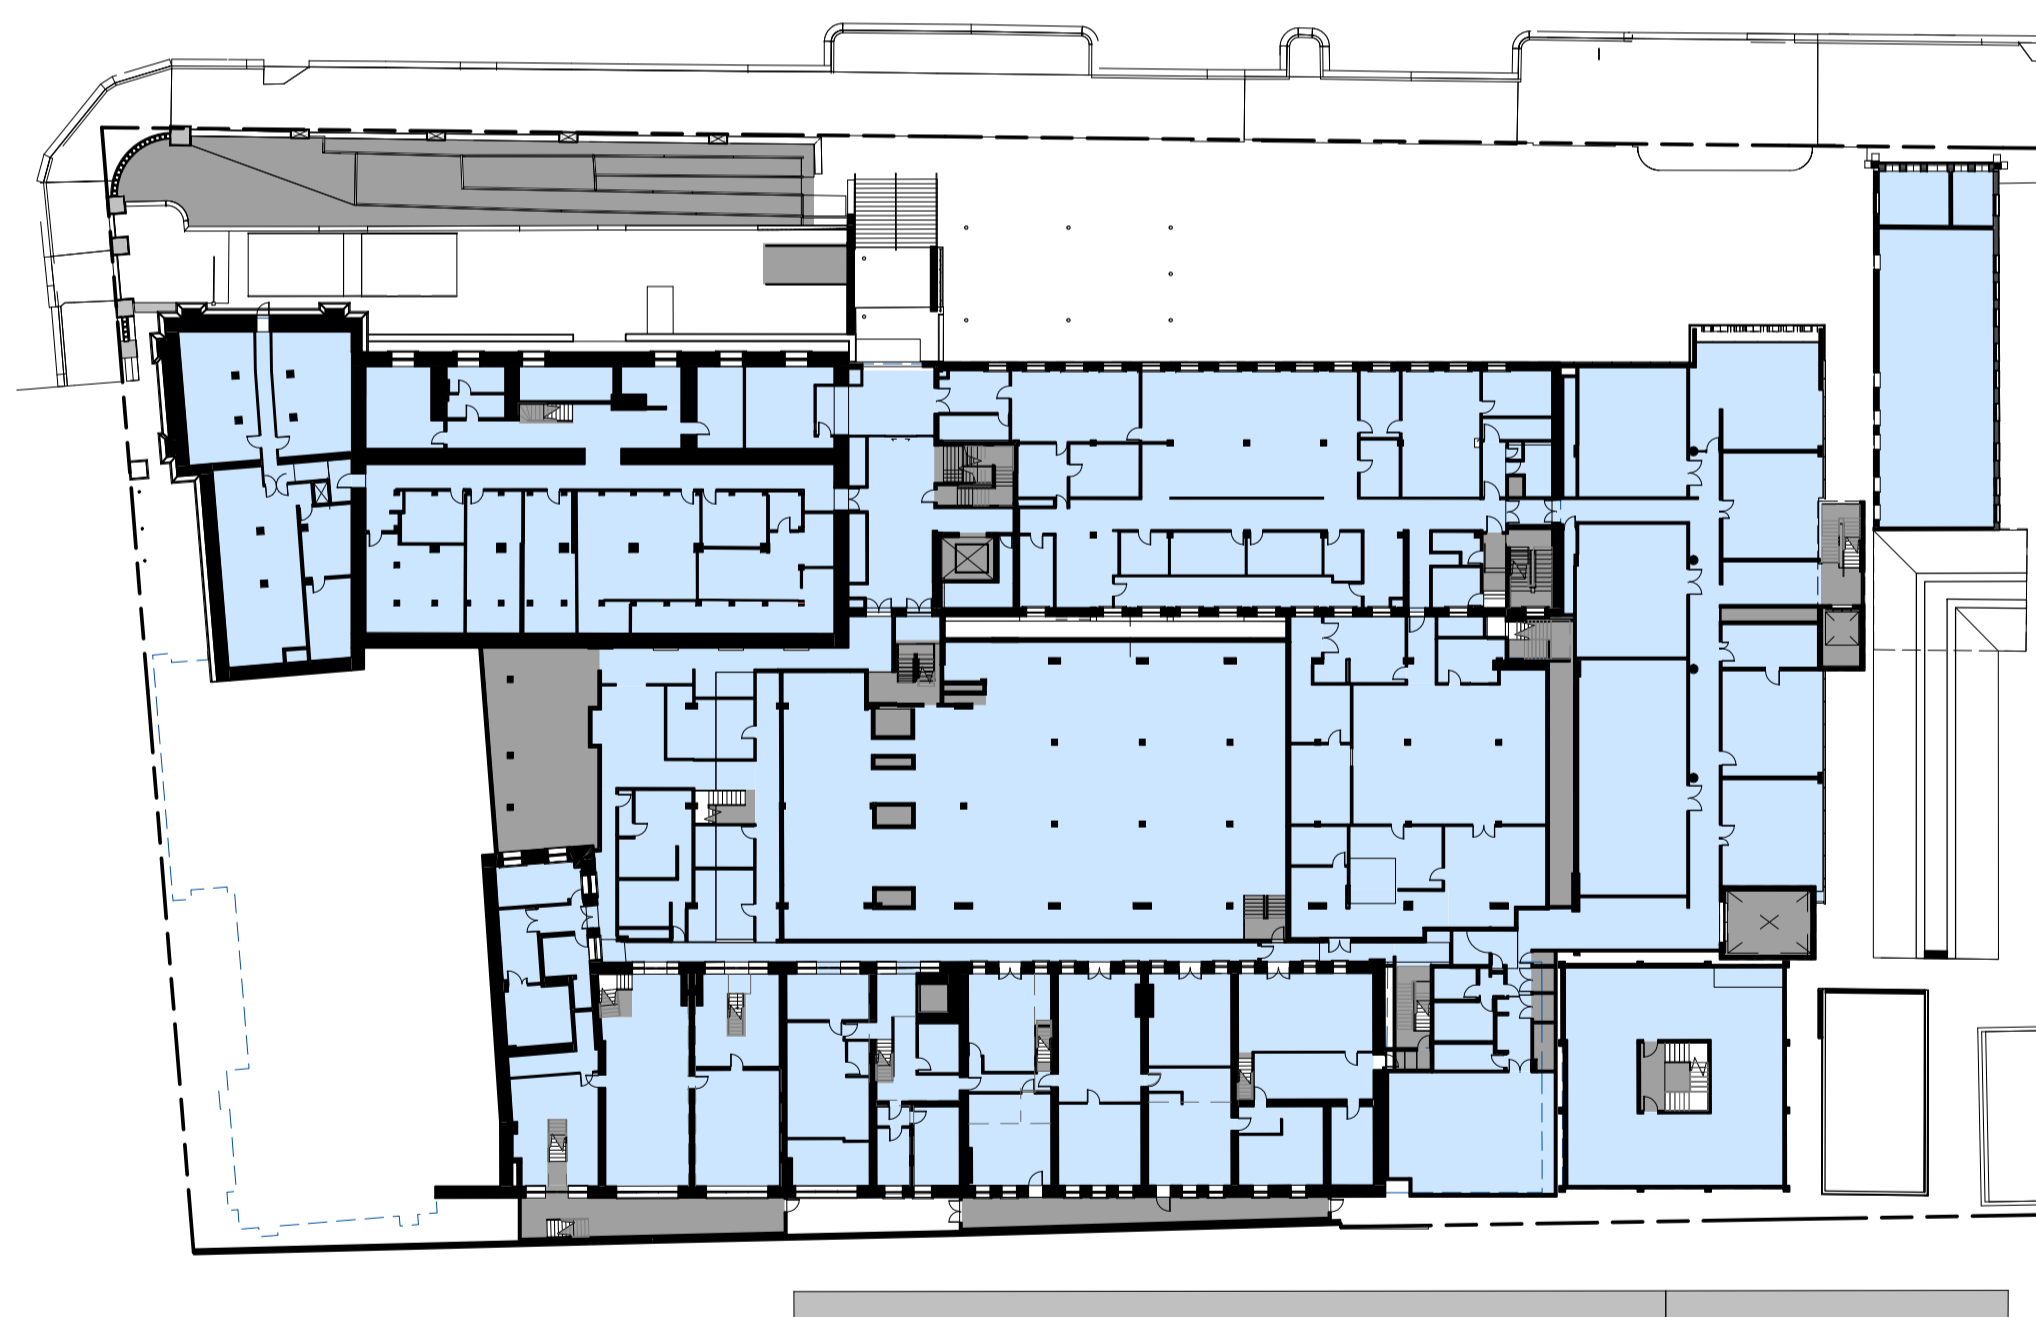

LOWER GROUND FLOOR PLAN
1 : 500

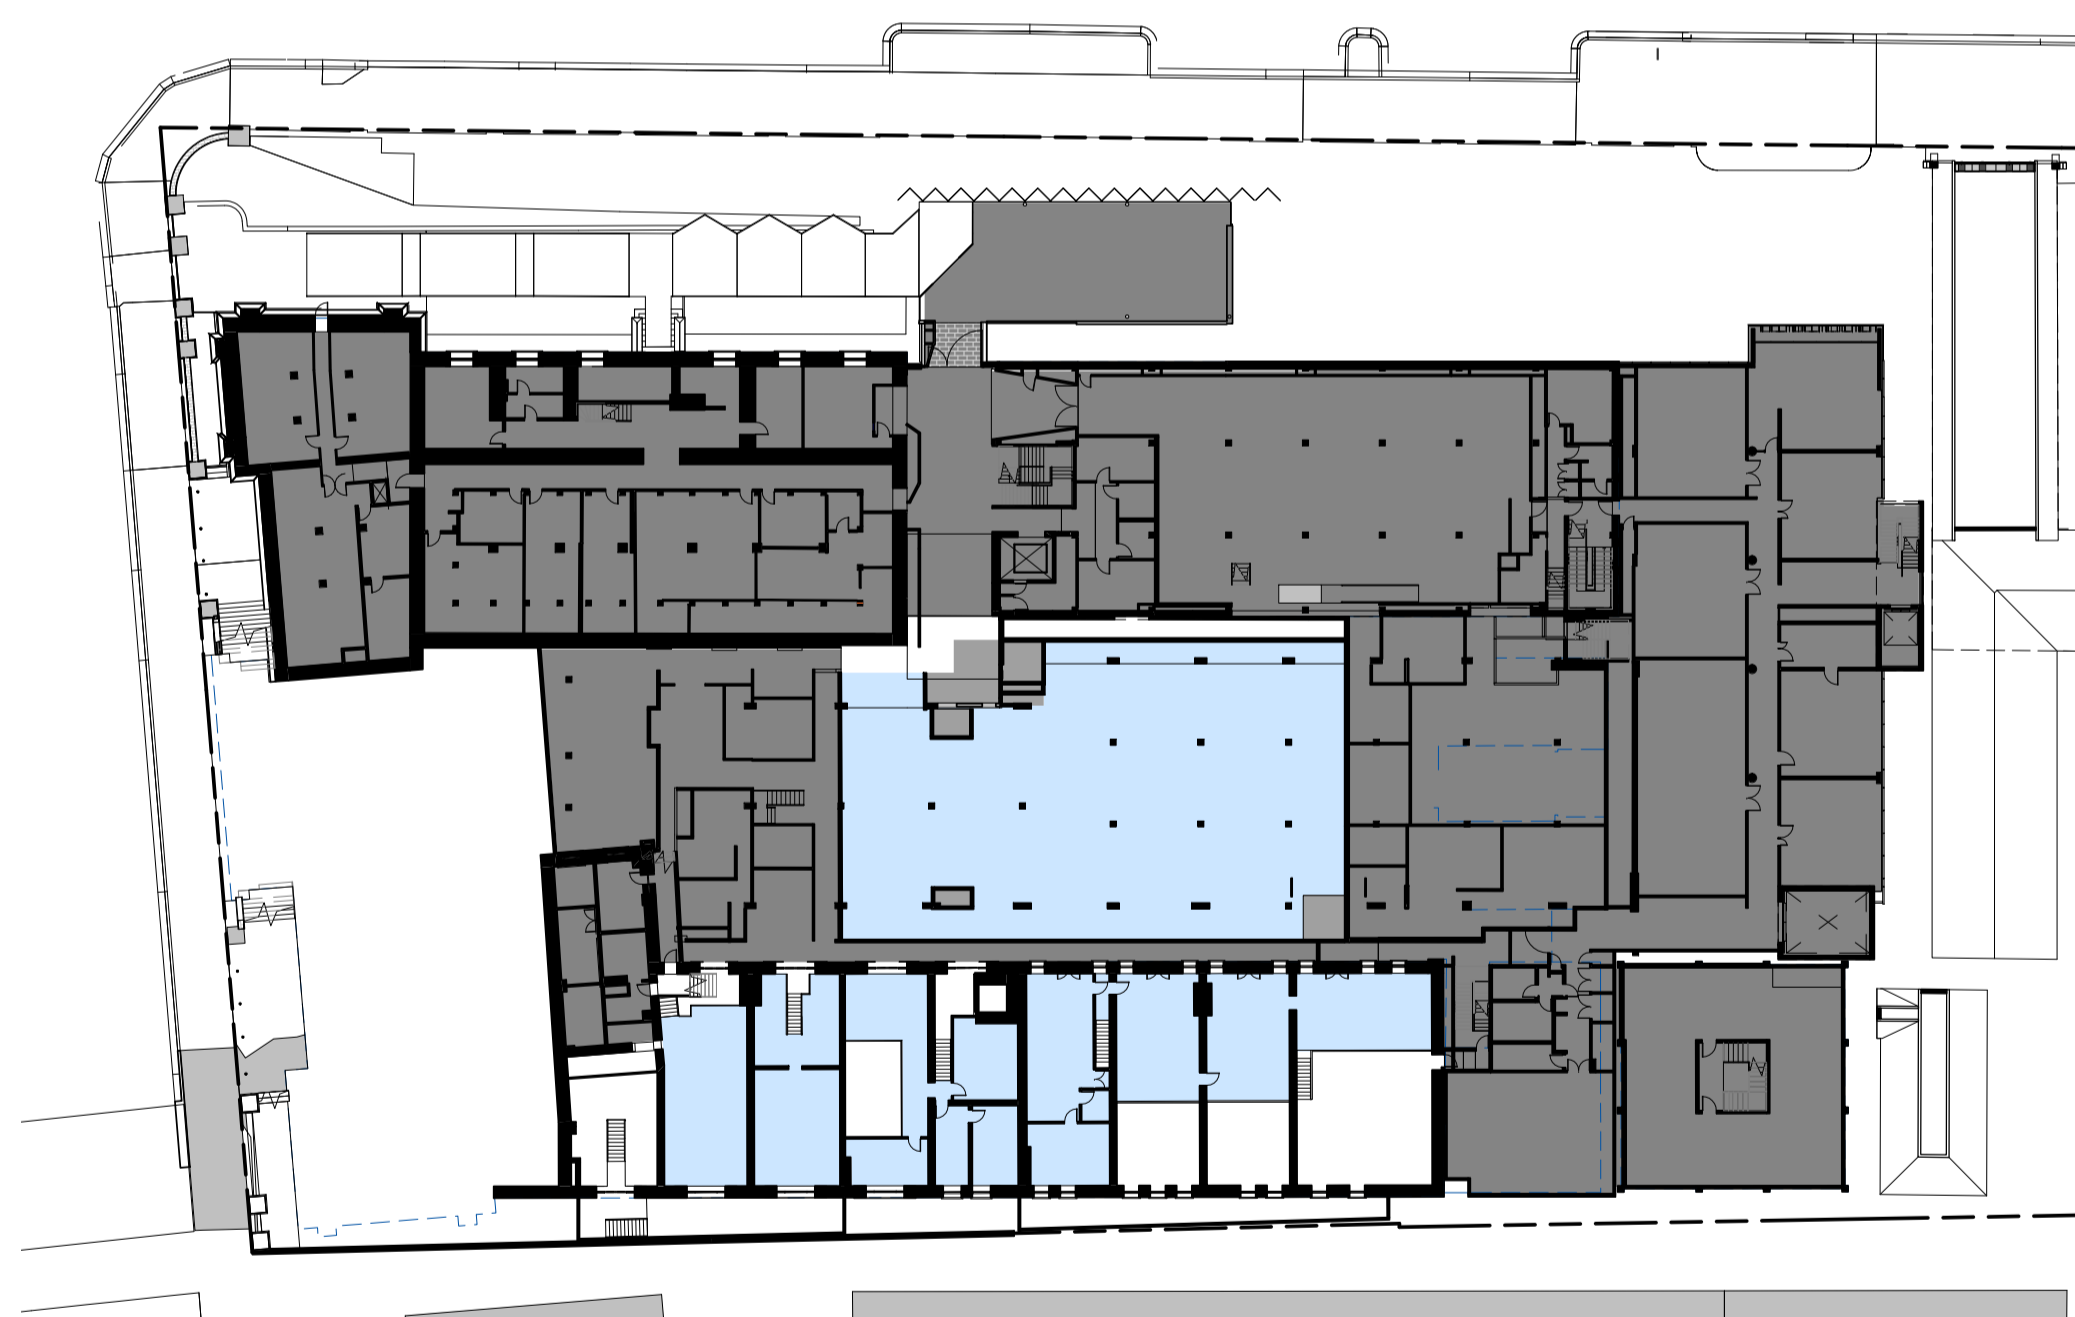


LOWER GROUND MEZZANINE
1 : 500

EXISTING AREA GFA OVERALL		
Level	NAME	AREA
Ex Loading Dock	USAGE - CIRCULATION - GENERAL	100 m²
Ex Loading Dock	USAGE - COLLECTION - SCIENCE	190 m²
Ex Loading Dock	USAGE - COLLECTION - STORAGE	589 m²
Ex Loading Dock	USAGE - PUBLIC - GALLERY	175 m²
Ex Loading Dock	USAGE - SERVICE	28 m²
Ex Loading Dock	USAGE - STORAGE	20 m²
Ex Loading Dock	USAGE - WORKSPACE - LAB/WORKSHOP	214 m²
Ex Loading Dock	USAGE - WORKSPACE - OFFICE	501 m²
		1817 m²
BA	USAGE - AMENITIES	47 m²
BA	USAGE - CIRCULATION - GENERAL	352 m²
BA	USAGE - COLLECTION - CULTURE	877 m²
BA	USAGE - COLLECTION - SCIENCE	748 m²
BA	USAGE - COLLECTION - STORAGE	245 m²
BA	USAGE - PLANT	3 m²
BA	USAGE - WORKSPACE - OFFICE	941 m²
		3213 m²
LG	USAGE - AMENITIES	180 m²
LG	USAGE - CIRCULATION - GENERAL	659 m²
LG	USAGE - COLLECTION - CULTURE	596 m²
LG	USAGE - COLLECTION - SCIENCE	721 m²
LG	USAGE - COLLECTION - STORAGE	247 m²
LG	USAGE - PLANT	63 m²
LG	USAGE - PUBLIC - OTHER	97 m²
LG	USAGE - SERVICE	12 m²
LG	USAGE - STORAGE	145 m²
LG	USAGE - WORKSPACE - LAB/WORKSHOP	690 m²
LG	USAGE - WORKSPACE - OFFICE	1222 m²
		4632 m²
V LG MEZZ	USAGE - COLLECTION - CULTURE	602 m²
V LG MEZZ	USAGE - COLLECTION - SCIENCE	491 m²
		1093 m²
GF	USAGE - AMENITIES	146 m²
GF	USAGE - CIRCULATION - GENERAL	512 m²
GF	USAGE - COLLECTION - SCIENCE	543 m²
GF	USAGE - PUBLIC - FOYER	625 m²
GF	USAGE - PUBLIC - GALLERY	2574 m²
GF	USAGE - PUBLIC - OTHER	121 m²
GF	USAGE - RETAIL - FOOD/SHOP	134 m²
GF	USAGE - SERVICE	18 m²
GF	USAGE - STORAGE	228 m²
GF	USAGE - WORKSPACE - LAB/WORKSHOP	69 m²
GF	USAGE - WORKSPACE - OFFICE	266 m²
		5236 m²
L1	USAGE - AMENITIES	87 m²
L1	USAGE - CIRCULATION - GENERAL	233 m²
L1	USAGE - COLLECTION - SCIENCE	524 m²
L1	USAGE - COLLECTION - STORAGE	93 m²
L1	USAGE - PUBLIC - EDUCATION	98 m²
L1	USAGE - PUBLIC - FOYER	72 m²
L1	USAGE - PUBLIC - GALLERY	818 m²
L1	USAGE - STORAGE	67 m²
L1	USAGE - WORKSPACE - LAB/WORKSHOP	70 m²
L1	USAGE - WORKSPACE - OFFICE	160 m²
		2221 m²
L2	USAGE - AMENITIES	99 m²
L2	USAGE - CIRCULATION - GENERAL	476 m²
L2	USAGE - COLLECTION - SCIENCE	273 m²
L2	USAGE - COLLECTION - STORAGE	169 m²
L2	USAGE - PLANT	7 m²
L2	USAGE - PUBLIC - EDUCATION	923 m²
L2	USAGE - PUBLIC - FOYER	33 m²
L2	USAGE - PUBLIC - GALLERY	1781 m²
L2	USAGE - STORAGE	6 m²
L2	USAGE - WORKSPACE - LAB/WORKSHOP	226 m²
L2	USAGE - WORKSPACE - OFFICE	394 m²
		4387 m²
L3	USAGE - AMENITIES	75 m²
L3	USAGE - CIRCULATION - GENERAL	258 m²
L3	USAGE - COLLECTION - CULTURE	1082 m²
L3	USAGE - COLLECTION - SCIENCE	155 m²
L3	USAGE - WORKSPACE - LAB/WORKSHOP	118 m²
L3	USAGE - WORKSPACE - OFFICE	456 m²
		2144 m²
L4	USAGE - AMENITIES	109 m²
L4	USAGE - CIRCULATION - GENERAL	15 m²
L4	USAGE - PLANT	532 m²
L4	USAGE - PUBLIC - FOYER	20 m²
L4	USAGE - RETAIL - FOOD/SHOP	315 m²
L4	USAGE - RETAIL - VENUE - HIRE	206 m²
		1197 m²
		25940 m²


EXISTING AREA GFA	
Level	Area
Ex Loading Dock	1817 m²
BA	3213 m²
LG	4632 m²
V LG MEZZ	1093 m²
GF	5236 m²
L1	2221 m²
L2	4387 m²
L3	2144 m²
L4	1197 m²
Grand total	25940 m²

LEGEND - AREA PLANS


- EXISTING GFA
- EXISTING NON-GFA

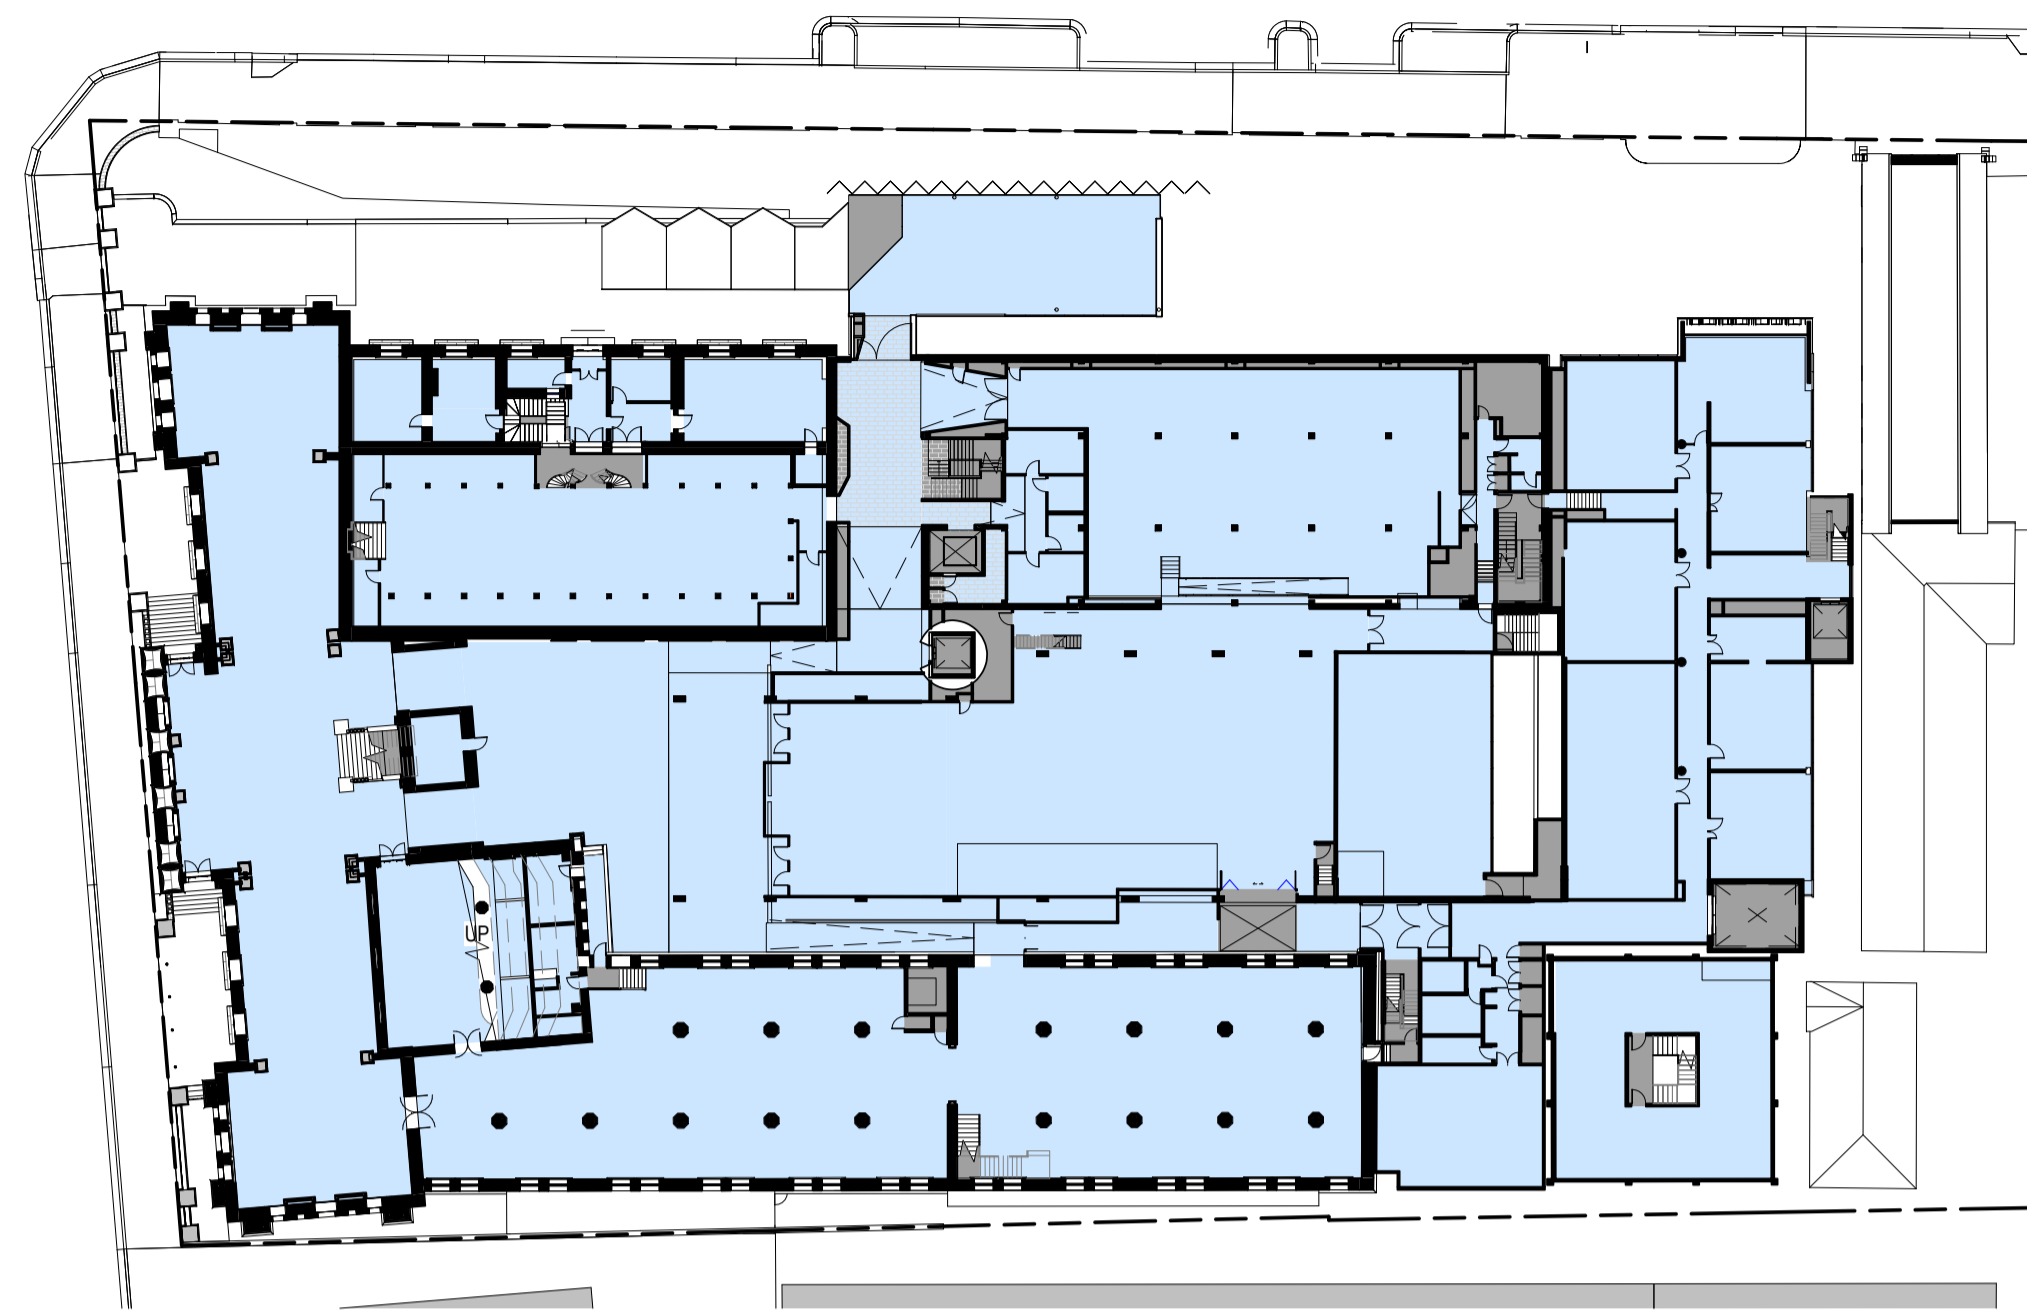


GROUND FLOOR PLAN
1 : 500

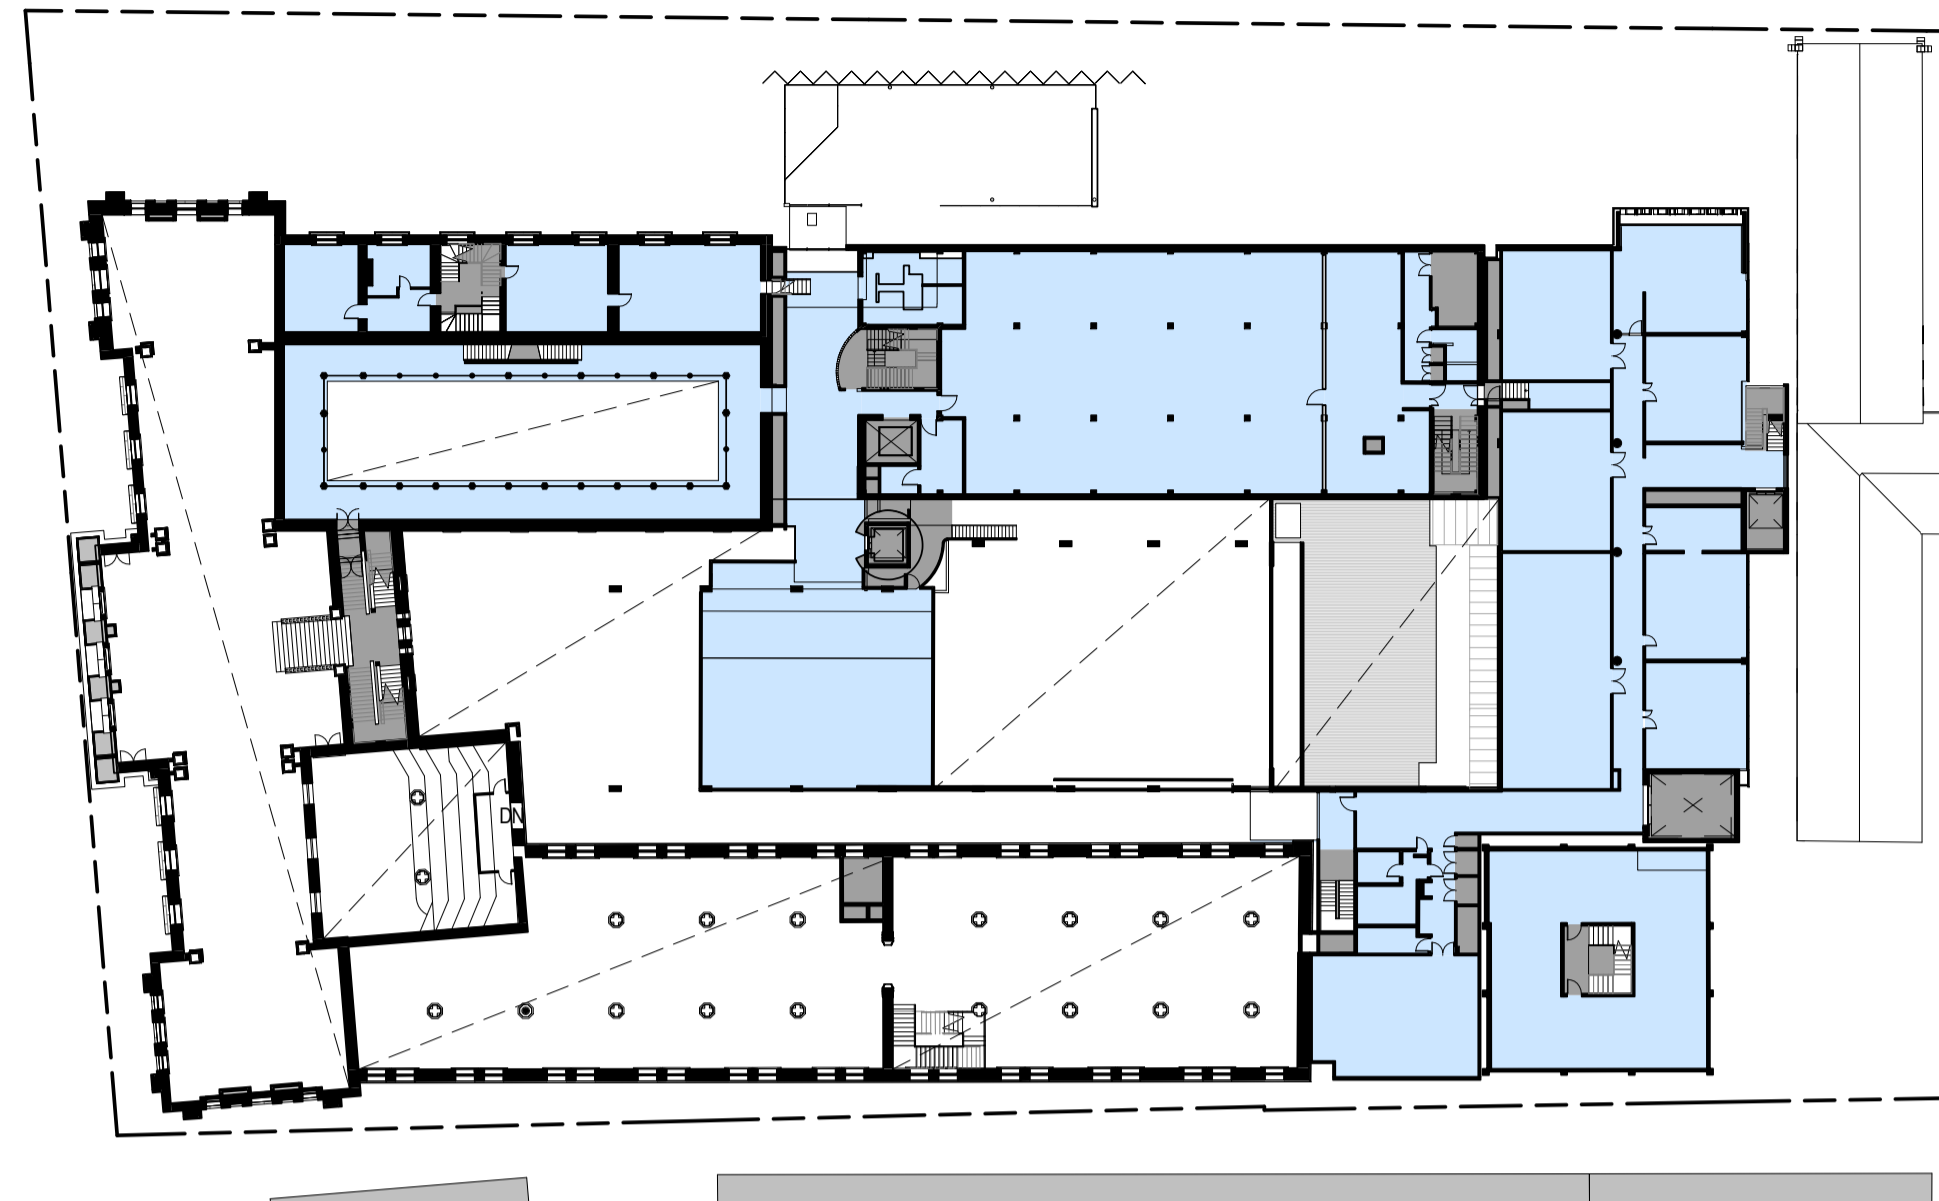

LEVEL 1
1 : 500

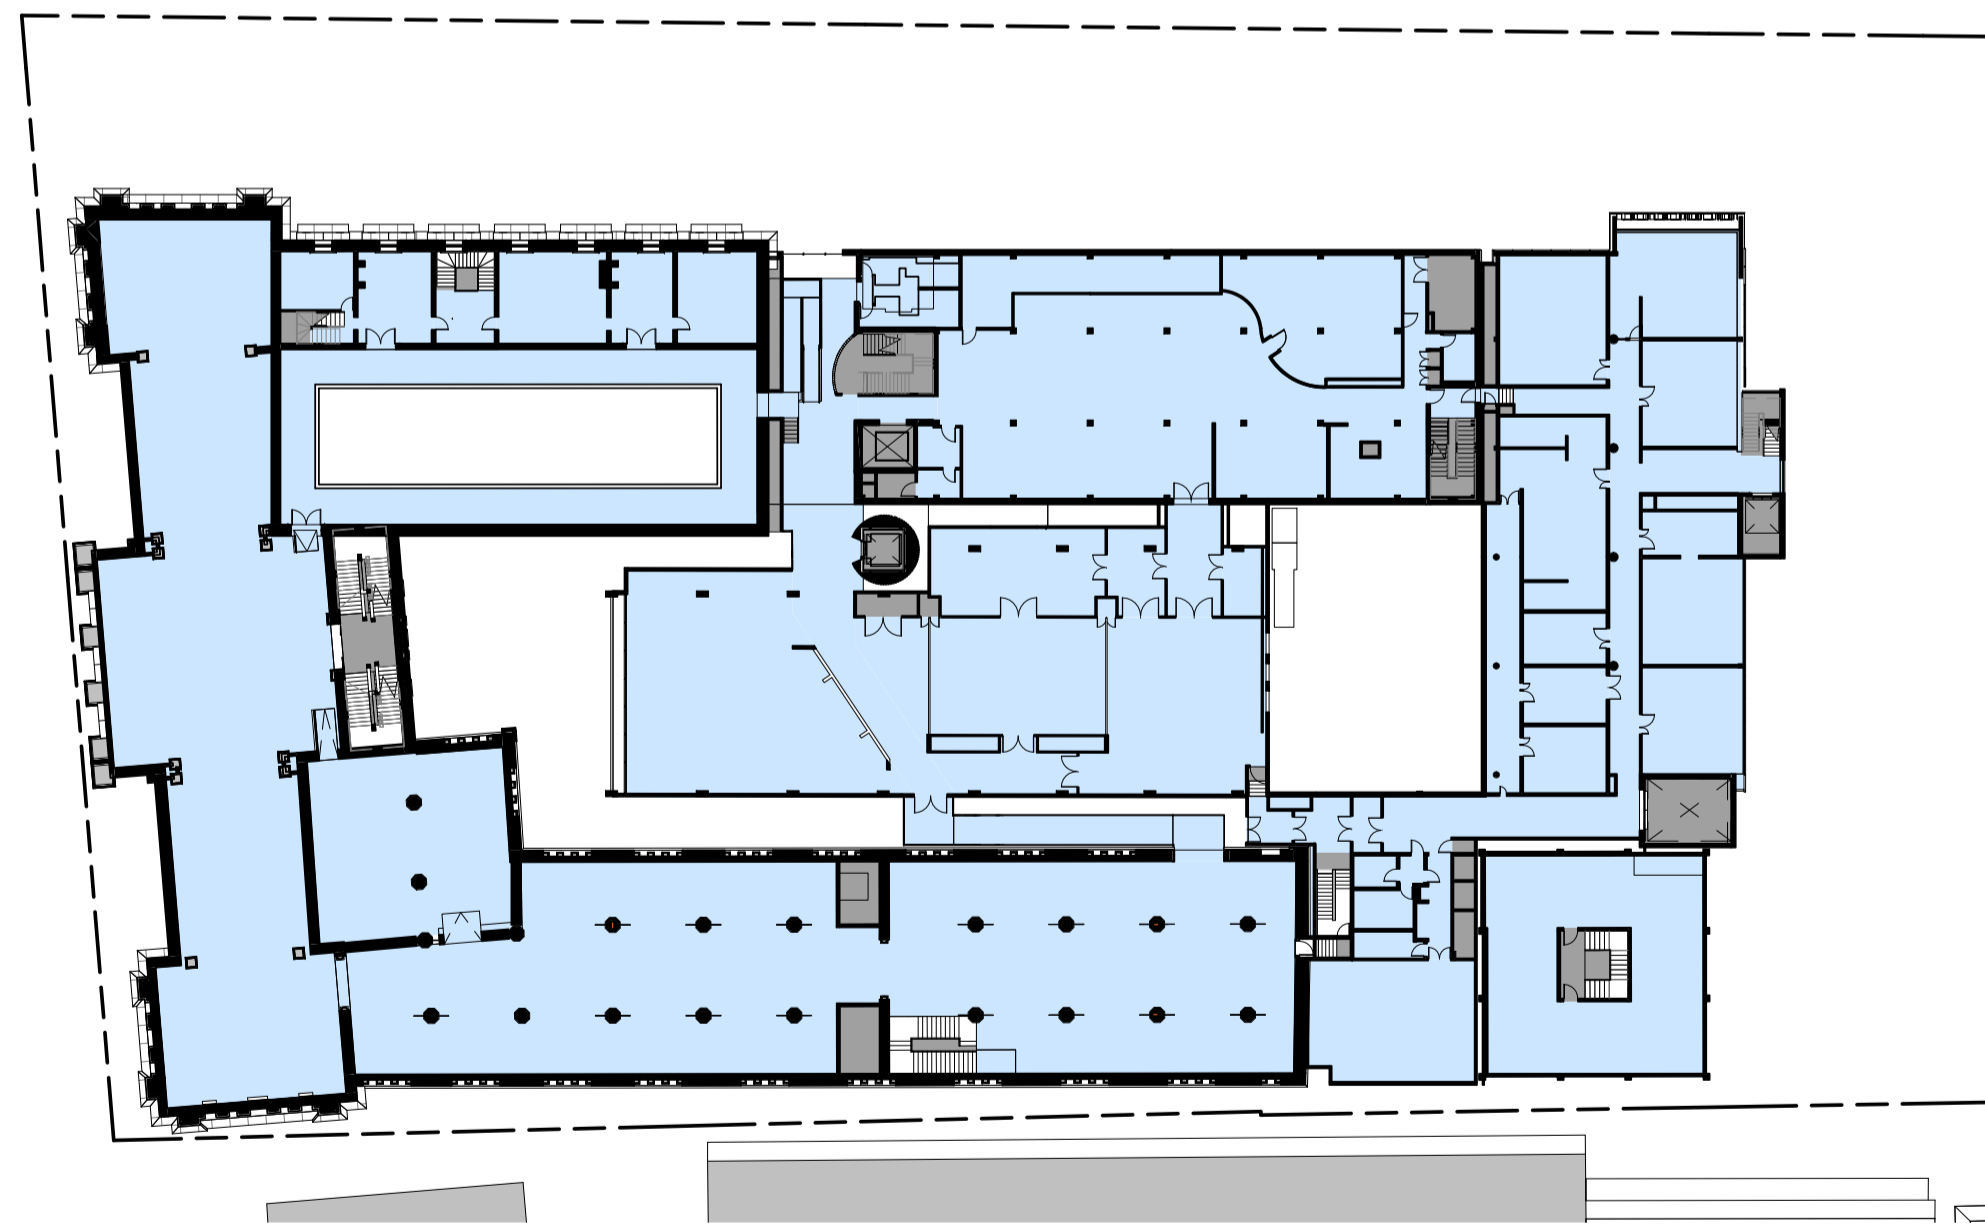

LEVEL 2
1 : 500

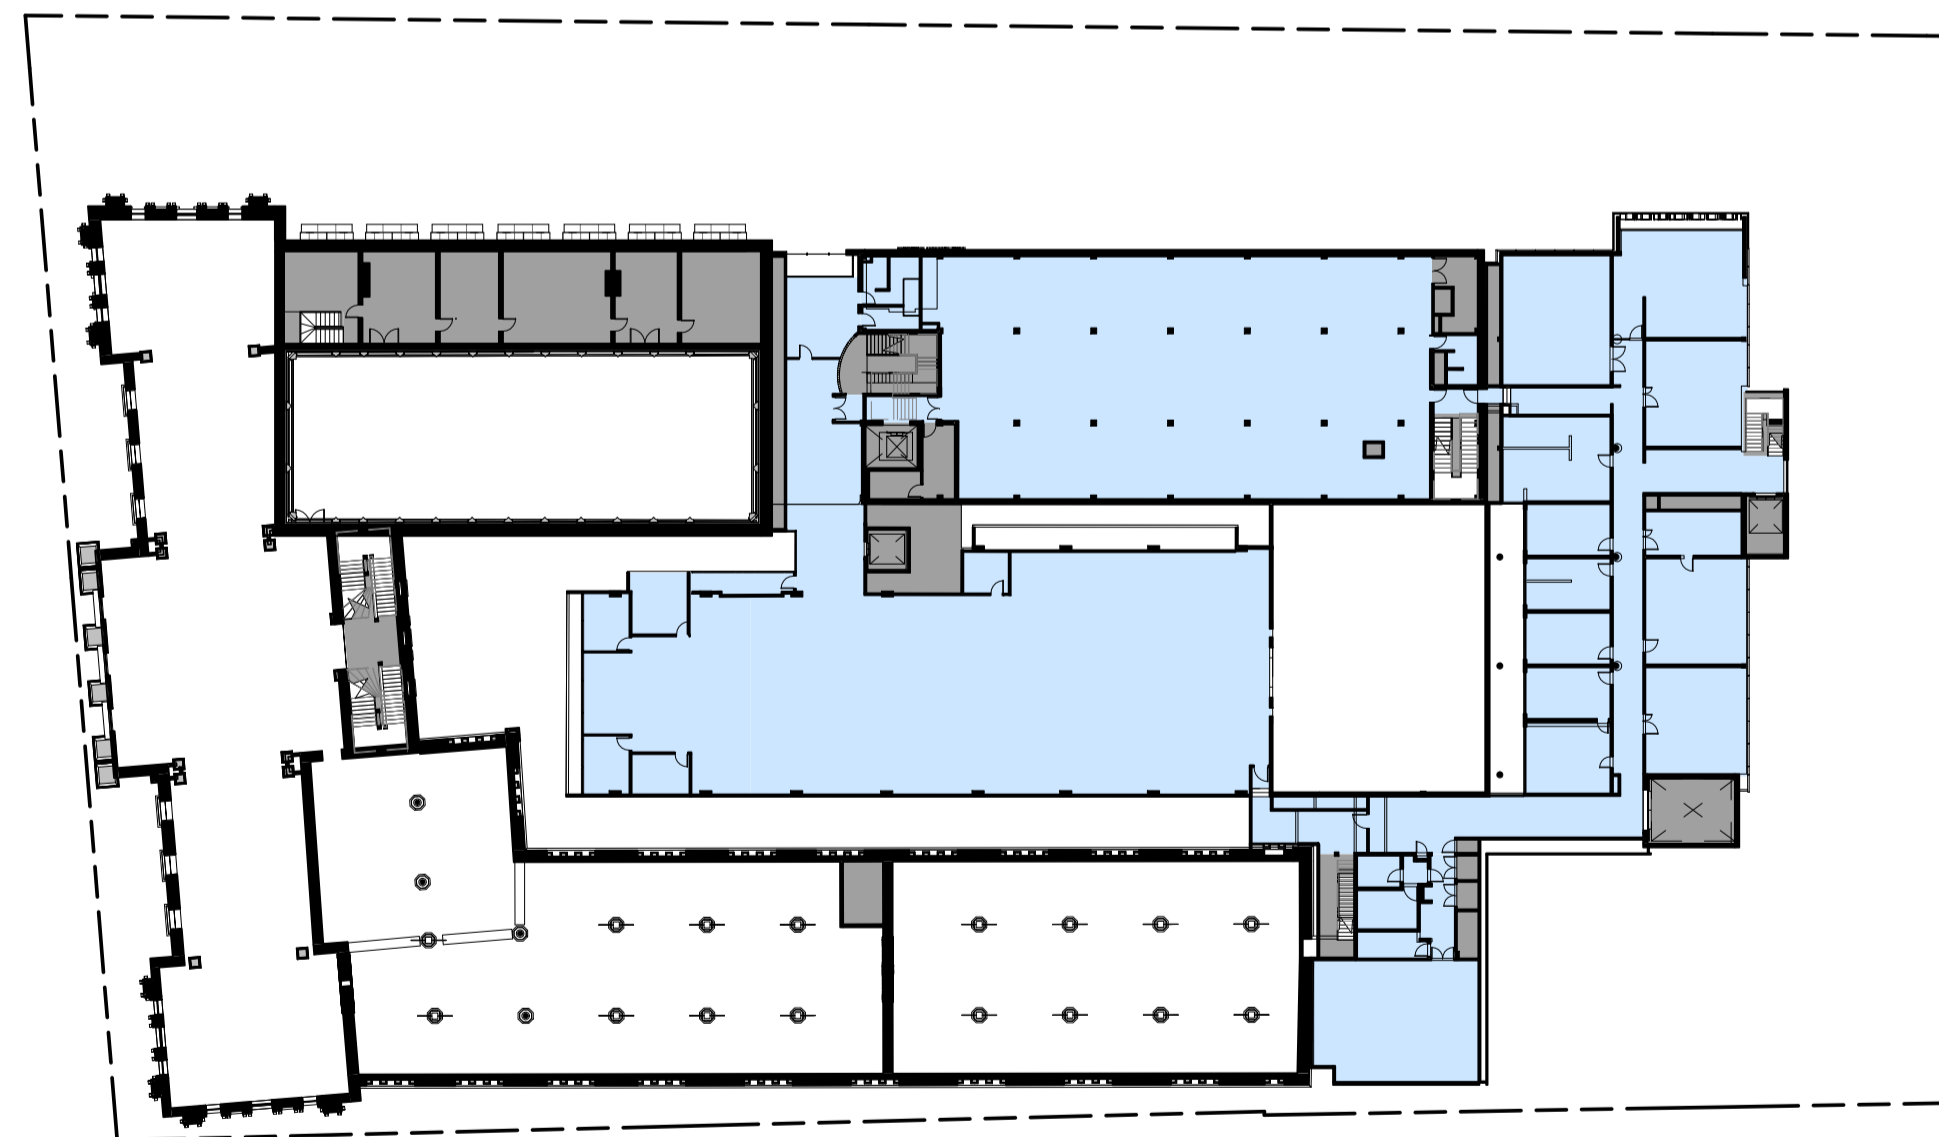

LEVEL 3
1 : 500


EXISTING AREA GFA OVERALL		
Level	NAME	AREA
Ex Loading Dock	USAGE - CIRCULATION - GENERAL	100 m ²
Ex Loading Dock	USAGE - COLLECTION - SCIENCE	190 m ²
Ex Loading Dock	USAGE - COLLECTION - STORAGE	589 m ²
Ex Loading Dock	USAGE - PUBLIC - GALLERY	175 m ²
Ex Loading Dock	USAGE - SERVICE	28 m ²
Ex Loading Dock	USAGE - STORAGE	20 m ²
Ex Loading Dock	USAGE - WORKSPACE - LAB/WORKSHOP	214 m ²
Ex Loading Dock	USAGE - WORKSPACE - OFFICE	501 m ²
		1817 m ²
BA	USAGE - AMENITIES	47 m ²
BA	USAGE - CIRCULATION - GENERAL	352 m ²
BA	USAGE - COLLECTION - CULTURE	877 m ²
BA	USAGE - COLLECTION - SCIENCE	748 m ²
BA	USAGE - COLLECTION - STORAGE	245 m ²
BA	USAGE - PLANT	3 m ²
BA	USAGE - WORKSPACE - OFFICE	941 m ²
		3213 m ²
LG	USAGE - AMENITIES	180 m ²
LG	USAGE - CIRCULATION - GENERAL	659 m ²
LG	USAGE - COLLECTION - CULTURE	596 m ²
LG	USAGE - COLLECTION - SCIENCE	721 m ²
LG	USAGE - COLLECTION - STORAGE	247 m ²
LG	USAGE - PLANT	63 m ²
LG	USAGE - PUBLIC - OTHER	97 m ²
LG	USAGE - SERVICE	12 m ²
LG	USAGE - STORAGE	145 m ²
LG	USAGE - WORKSPACE - LAB/WORKSHOP	690 m ²
LG	USAGE - WORKSPACE - OFFICE	1222 m ²
		4632 m ²
V LG MEZZ	USAGE - COLLECTION - CULTURE	602 m ²
V LG MEZZ	USAGE - COLLECTION - SCIENCE	491 m ²
		1093 m ²
GF	USAGE - AMENITIES	146 m ²
GF	USAGE - CIRCULATION - GENERAL	512 m ²
GF	USAGE - COLLECTION - SCIENCE	543 m ²
GF	USAGE - PUBLIC - FOYER	625 m ²
GF	USAGE - PUBLIC - GALLERY	2574 m ²
GF	USAGE - PUBLIC - OTHER	121 m ²
GF	USAGE - RETAIL - FOOD/SHOP	134 m ²
GF	USAGE - SERVICE	18 m ²
GF	USAGE - STORAGE	228 m ²
GF	USAGE - WORKSPACE - LAB/WORKSHOP	69 m ²
GF	USAGE - WORKSPACE - OFFICE	266 m ²
		5236 m ²
L1	USAGE - AMENITIES	87 m ²
L1	USAGE - CIRCULATION - GENERAL	233 m ²
L1	USAGE - COLLECTION - SCIENCE	524 m ²
L1	USAGE - COLLECTION - STORAGE	93 m ²
L1	USAGE - PUBLIC - EDUCATION	98 m ²
L1	USAGE - PUBLIC - FOYER	72 m ²
L1	USAGE - PUBLIC - GALLERY	818 m ²
L1	USAGE - STORAGE	67 m ²
L1	USAGE - WORKSPACE - LAB/WORKSHOP	70 m ²
L1	USAGE - WORKSPACE - OFFICE	160 m ²
		2221 m ²
L2	USAGE - AMENITIES	99 m ²
L2	USAGE - CIRCULATION - GENERAL	476 m ²
L2	USAGE - COLLECTION - SCIENCE	273 m ²
L2	USAGE - COLLECTION - STORAGE	169 m ²
L2	USAGE - PLANT	7 m ²
L2	USAGE - PUBLIC - EDUCATION	923 m ²
L2	USAGE - PUBLIC - FOYER	33 m ²
L2	USAGE - PUBLIC - GALLERY	1781 m ²
L2	USAGE - STORAGE	6 m ²
L2	USAGE - WORKSPACE - LAB/WORKSHOP	226 m ²
L2	USAGE - WORKSPACE - OFFICE	394 m ²
		4387 m ²
L3	USAGE - AMENITIES	75 m ²
L3	USAGE - CIRCULATION - GENERAL	258 m ²
L3	USAGE - COLLECTION - CULTURE	1082 m ²
L3	USAGE - COLLECTION - SCIENCE	155 m ²
L3	USAGE - WORKSPACE - LAB/WORKSHOP	118 m ²
L3	USAGE - WORKSPACE - OFFICE	456 m ²
		2144 m ²
L4	USAGE - AMENITIES	109 m ²
L4	USAGE - CIRCULATION - GENERAL	15 m ²
L4	USAGE - PLANT	532 m ²
L4	USAGE - PUBLIC - FOYER	20 m ²
L4	USAGE - RETAIL - FOOD/SHOP	315 m ²
L4	USAGE - RETAIL - VENUE - HIRE	206 m ²
		1197 m ²
		25940 m ²

EXISTING AREA GFA	
Level	Area
Ex Loading Dock	1817 m ²
BA	3213 m ²
LG	4632 m ²
V LG MEZZ	1093 m ²
GF	5236 m ²
L1	2221 m ²
L2	4387 m ²
L3	2144 m ²
L4	1197 m ²
Grand total	25940 m ²

LEGEND - AREA PLANS

EXISTING GFA

EXISTING NON-GFA

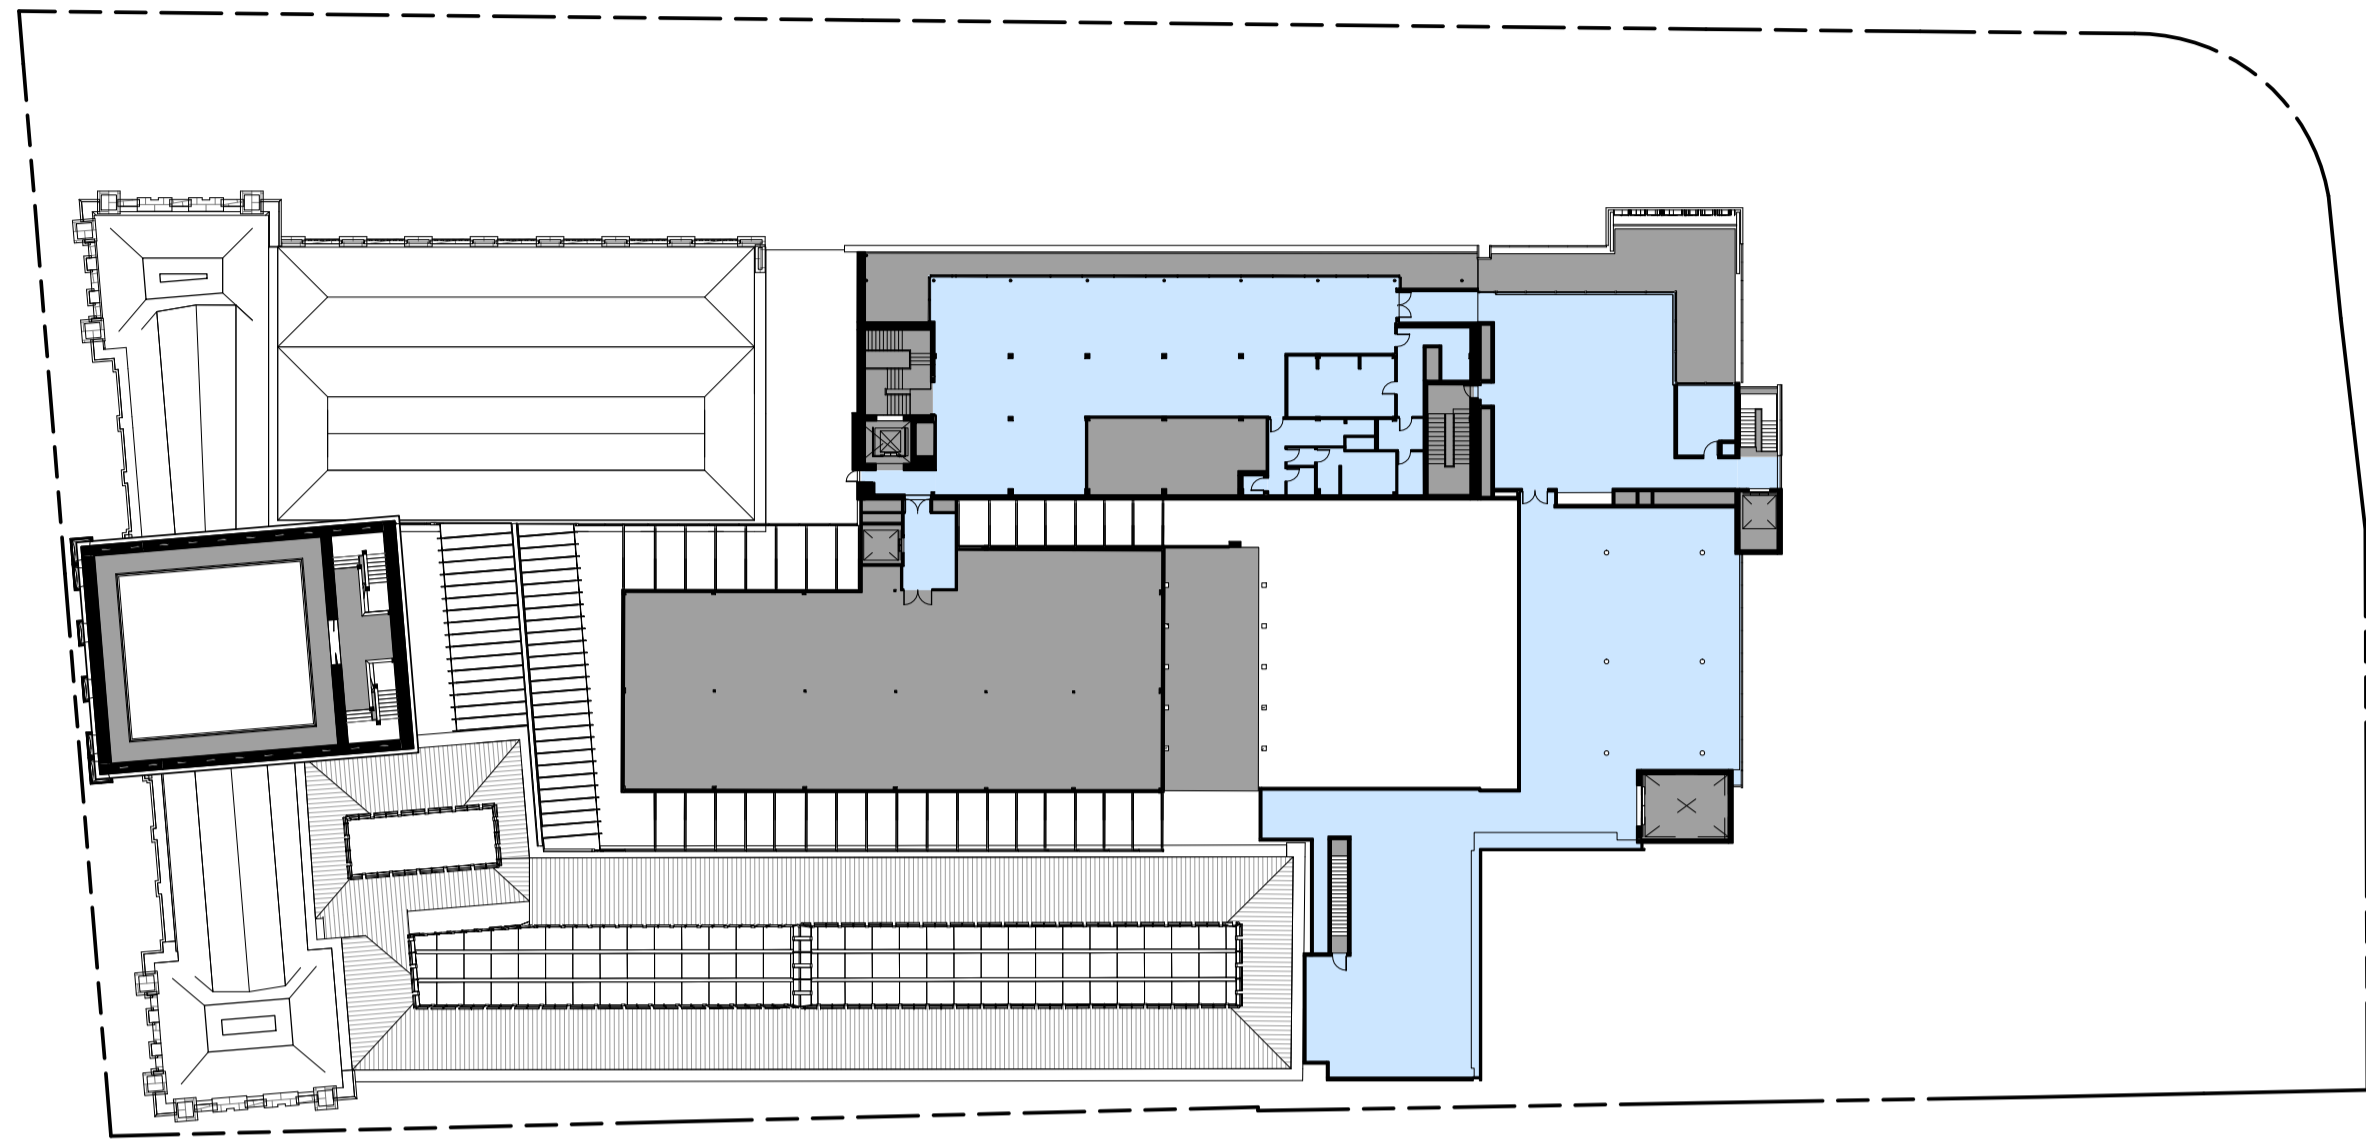


LEVEL 4
1 : 500

EXISTING AREA GFA OVERALL		
Level	NAME	AREA
Ex Loading Dock	USAGE - CIRCULATION - GENERAL	100 m ²
Ex Loading Dock	USAGE - COLLECTION - SCIENCE	190 m ²
Ex Loading Dock	USAGE - COLLECTION - STORAGE	589 m ²
Ex Loading Dock	USAGE - PUBLIC - GALLERY	175 m ²
Ex Loading Dock	USAGE - SERVICE	28 m ²
Ex Loading Dock	USAGE - STORAGE	20 m ²
Ex Loading Dock	USAGE - WORKSPACE - LAB/WORKSHOP	214 m ²
Ex Loading Dock	USAGE - WORKSPACE - OFFICE	501 m ²
		1817 m ²
BA	USAGE - AMENITIES	47 m ²
BA	USAGE - CIRCULATION - GENERAL	352 m ²
BA	USAGE - COLLECTION - CULTURE	877 m ²
BA	USAGE - COLLECTION - SCIENCE	748 m ²
BA	USAGE - COLLECTION - STORAGE	245 m ²
BA	USAGE - PLANT	3 m ²
BA	USAGE - WORKSPACE - OFFICE	941 m ²
		3213 m ²
LG	USAGE - AMENITIES	180 m ²
LG	USAGE - CIRCULATION - GENERAL	659 m ²
LG	USAGE - COLLECTION - CULTURE	596 m ²
LG	USAGE - COLLECTION - SCIENCE	721 m ²
LG	USAGE - COLLECTION - STORAGE	247 m ²
LG	USAGE - PLANT	63 m ²
LG	USAGE - PUBLIC - OTHER	97 m ²
LG	USAGE - SERVICE	12 m ²
LG	USAGE - STORAGE	145 m ²
LG	USAGE - WORKSPACE - LAB/WORKSHOP	690 m ²
LG	USAGE - WORKSPACE - OFFICE	1222 m ²
		4632 m ²
V.LG MEZZ	USAGE - COLLECTION - CULTURE	602 m ²
V.LG MEZZ	USAGE - COLLECTION - SCIENCE	491 m ²
		1093 m ²
GF	USAGE - AMENITIES	146 m ²
GF	USAGE - CIRCULATION - GENERAL	512 m ²
GF	USAGE - COLLECTION - SCIENCE	543 m ²
GF	USAGE - PUBLIC - FOYER	625 m ²
GF	USAGE - PUBLIC - GALLERY	2574 m ²
GF	USAGE - PUBLIC - OTHER	121 m ²
GF	USAGE - RETAIL - FOOD/SHOP	134 m ²
GF	USAGE - SERVICE	18 m ²
GF	USAGE - STORAGE	228 m ²
GF	USAGE - WORKSPACE - LAB/WORKSHOP	69 m ²
GF	USAGE - WORKSPACE - OFFICE	266 m ²
		5236 m ²
L1	USAGE - AMENITIES	87 m ²
L1	USAGE - CIRCULATION - GENERAL	233 m ²
L1	USAGE - COLLECTION - SCIENCE	524 m ²
L1	USAGE - COLLECTION - STORAGE	93 m ²
L1	USAGE - PUBLIC - EDUCATION	98 m ²
L1	USAGE - PUBLIC - FOYER	72 m ²
L1	USAGE - PUBLIC - GALLERY	818 m ²
L1	USAGE - STORAGE	67 m ²
L1	USAGE - WORKSPACE - LAB/WORKSHOP	70 m ²
L1	USAGE - WORKSPACE - OFFICE	160 m ²
		2221 m ²
L2	USAGE - AMENITIES	99 m ²
L2	USAGE - CIRCULATION - GENERAL	476 m ²
L2	USAGE - COLLECTION - SCIENCE	273 m ²
L2	USAGE - COLLECTION - STORAGE	169 m ²
L2	USAGE - PLANT	7 m ²
L2	USAGE - PUBLIC - EDUCATION	923 m ²
L2	USAGE - PUBLIC - FOYER	33 m ²
L2	USAGE - PUBLIC - GALLERY	1781 m ²
L2	USAGE - STORAGE	6 m ²
L2	USAGE - WORKSPACE - LAB/WORKSHOP	226 m ²
L2	USAGE - WORKSPACE - OFFICE	394 m ²
		4387 m ²
L3	USAGE - AMENITIES	75 m ²
L3	USAGE - CIRCULATION - GENERAL	258 m ²
L3	USAGE - COLLECTION - CULTURE	1082 m ²
L3	USAGE - COLLECTION - SCIENCE	155 m ²
L3	USAGE - WORKSPACE - LAB/WORKSHOP	118 m ²
L3	USAGE - WORKSPACE - OFFICE	456 m ²
		2144 m ²
L4	USAGE - AMENITIES	109 m ²
L4	USAGE - CIRCULATION - GENERAL	15 m ²
L4	USAGE - PLANT	532 m ²
L4	USAGE - PUBLIC - FOYER	20 m ²
L4	USAGE - RETAIL - FOOD/SHOP	315 m ²
L4	USAGE - RETAIL - VENUE - HIRE	206 m ²
		1197 m ²
		25940 m ²


EXISTING AREA GFA	
Level	Area
Ex Loading Dock	1817 m ²
BA	3213 m ²
LG	4632 m ²
V.LG MEZZ	1093 m ²
GF	5236 m ²
L1	2221 m ²
L2	4387 m ²
L3	2144 m ²
L4	1197 m ²
Grand total	25940 m ²

LEGEND - AREA PLANS

- EXISTING GFA
- EXISTING NON-GFA

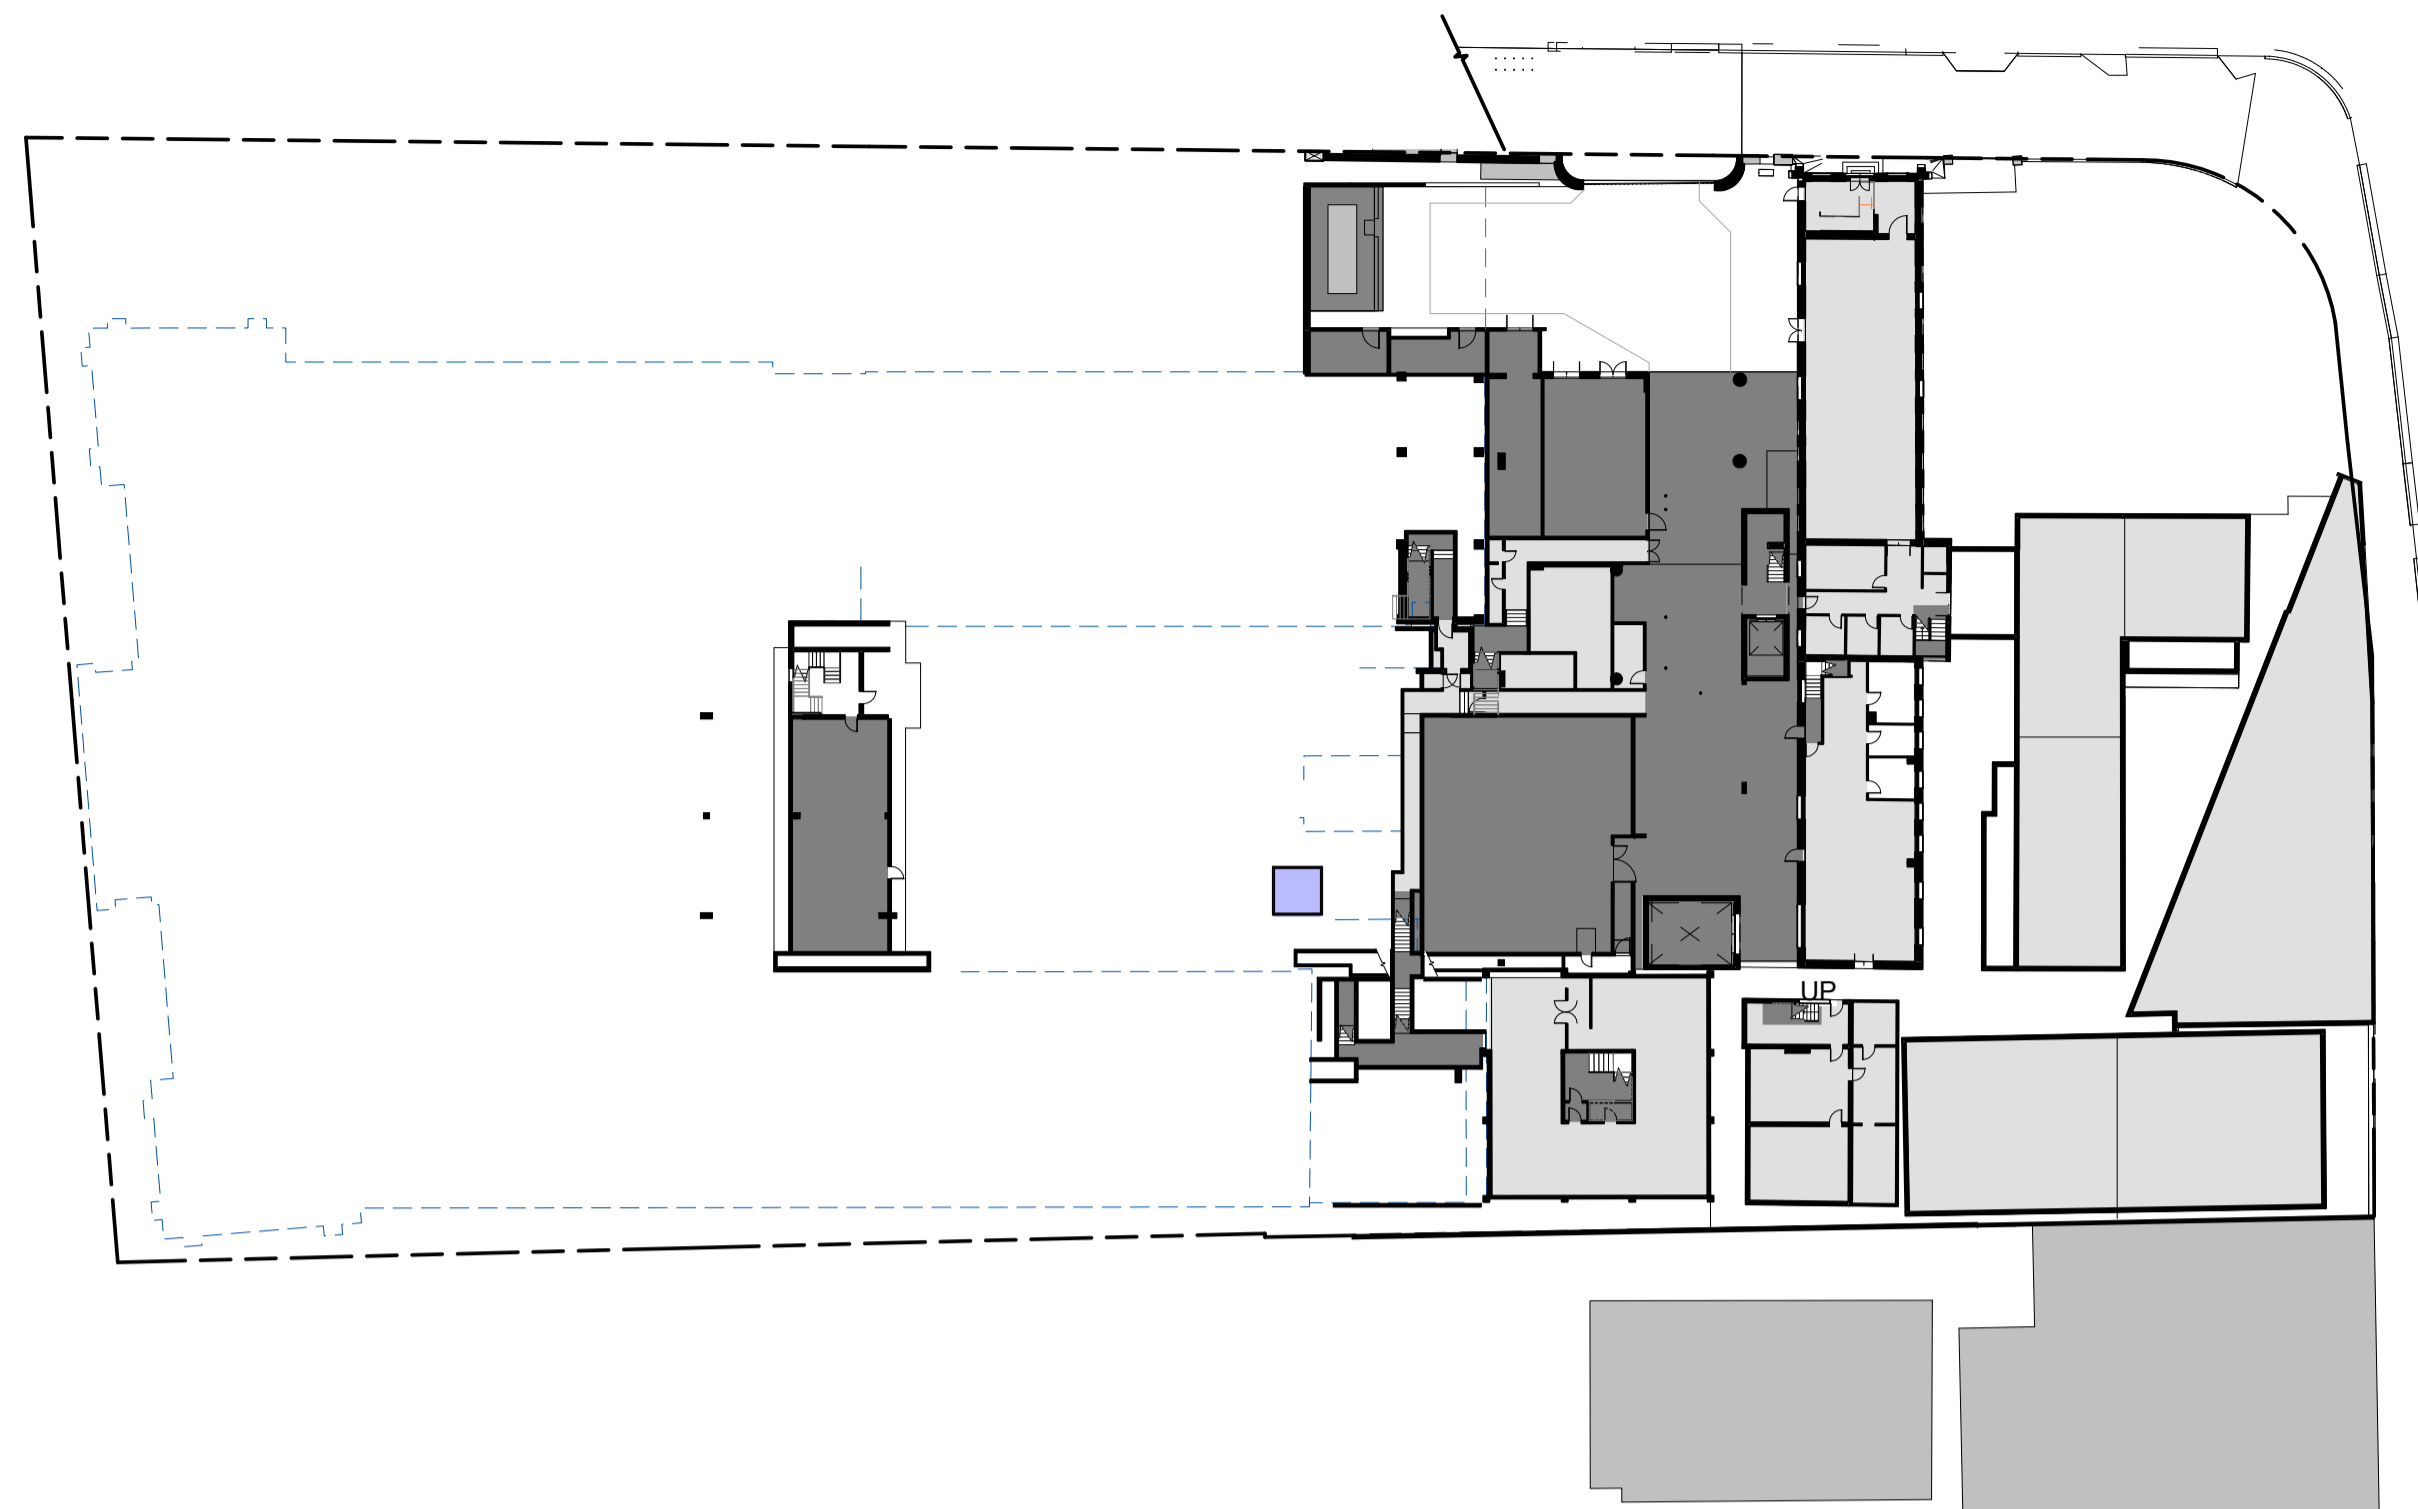

LOADING DOCK LEVEL PLAN
1 : 500

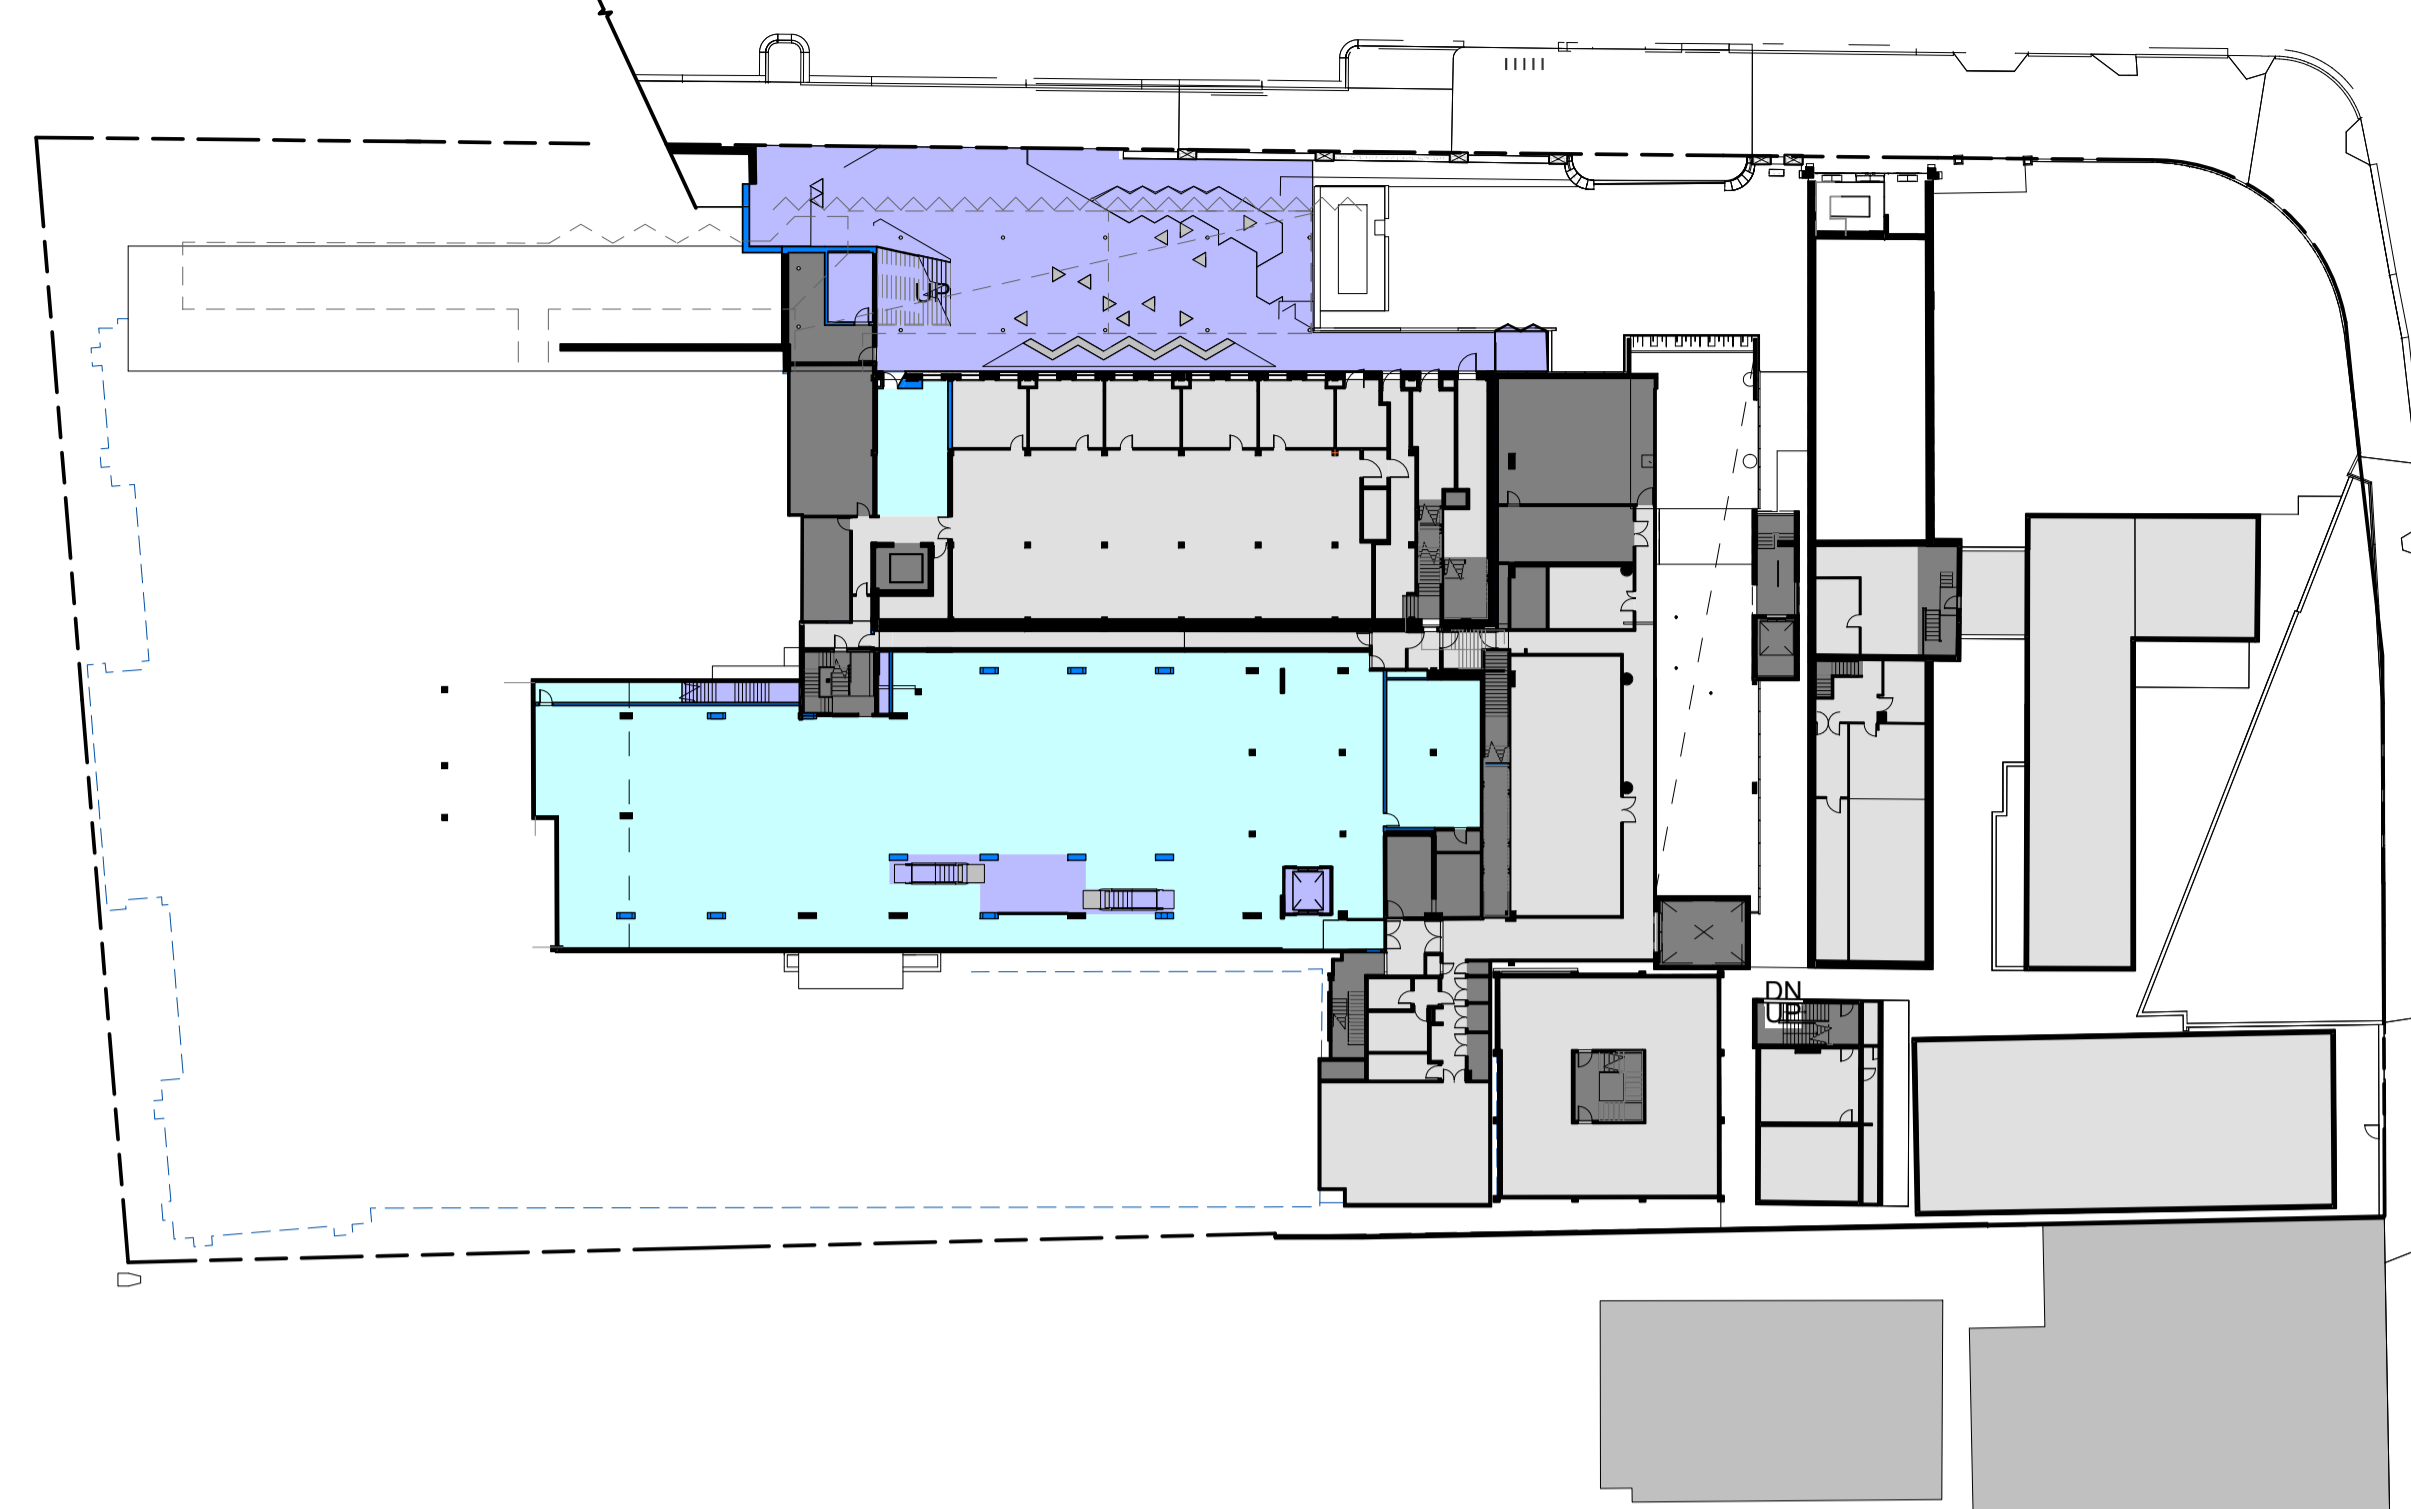


BASEMENT LEVEL
1 : 500


Area Schedule (Total GFA)		
Level	Name	Area
Ex Loading Dock	EXISTING	1735 m ²
BA	CIRCULATION - GENERAL	23 m ²
BA	EXISTING	2164 m ²
BA	PUBLIC - FOYER	42 m ²
BA	PUBLIC - GALLERY	929 m ²
BA	STORAGE	65 m ²
		3224 m ²
LG	AMENITIES	51 m ²
LG	CIRCULATION - GENERAL	140 m ²
LG	EXISTING	3302 m ²
LG	PUBLIC - FOYER	90 m ²
LG	PUBLIC - OTHER	267 m ²
LG	STORAGE	22 m ²
LG	WORKSPACE - OFFICE	24 m ²
LG	WORKSPACE - RESEARCH/ WORKSHOP	41 m ²
		3936 m ²
V LG MEZZ	EXISTING	491 m ²
		491 m ²
GF	AMENITIES	112 m ²
GF	CIRCULATION - GENERAL	142 m ²
GF	EXISTING	3185 m ²
GF	PUBLIC - FOYER	1214 m ²
GF	PUBLIC - FOYER - NEW BUILD	148 m ²
GF	PUBLIC - GALLERY	495 m ²
GF	RETAIL (FOOD/ SHOP)	128 m ²
		5425 m ²
L1	AMENITIES	27 m ²
L1	CIRCULATION - GENERAL	22 m ²
L1	EXISTING	1964 m ²
L1	PLANT	3 m ²
		2015 m ²
L2	AMENITIES	126 m ²
L2	CIRCULATION - GENERAL	136 m ²
L2	EXISTING	3221 m ²
L2	PUBLIC - OTHER	772 m ²
L2	RETAIL (FOOD/ SHOP)	218 m ²
L2	STORAGE	2 m ²
		4476 m ²
L3	AMENITIES	28 m ²
L3	CIRCULATION - GENERAL	31 m ²
L3	EXISTING	2289 m ²
L3	STORAGE	9 m ²
		2357 m ²
L4	CIRCULATION - GENERAL	12 m ²
L4	EXISTING	1195 m ²
L4	STORAGE	4 m ²
		1211 m ²
		24870 m ²

LEGEND - AREA PLANS


- NEW GFA
- REFURBISHED GFA
- REFURBISHED NON-GFA
- EXISTING GFA
- EXISTING NON-GFA

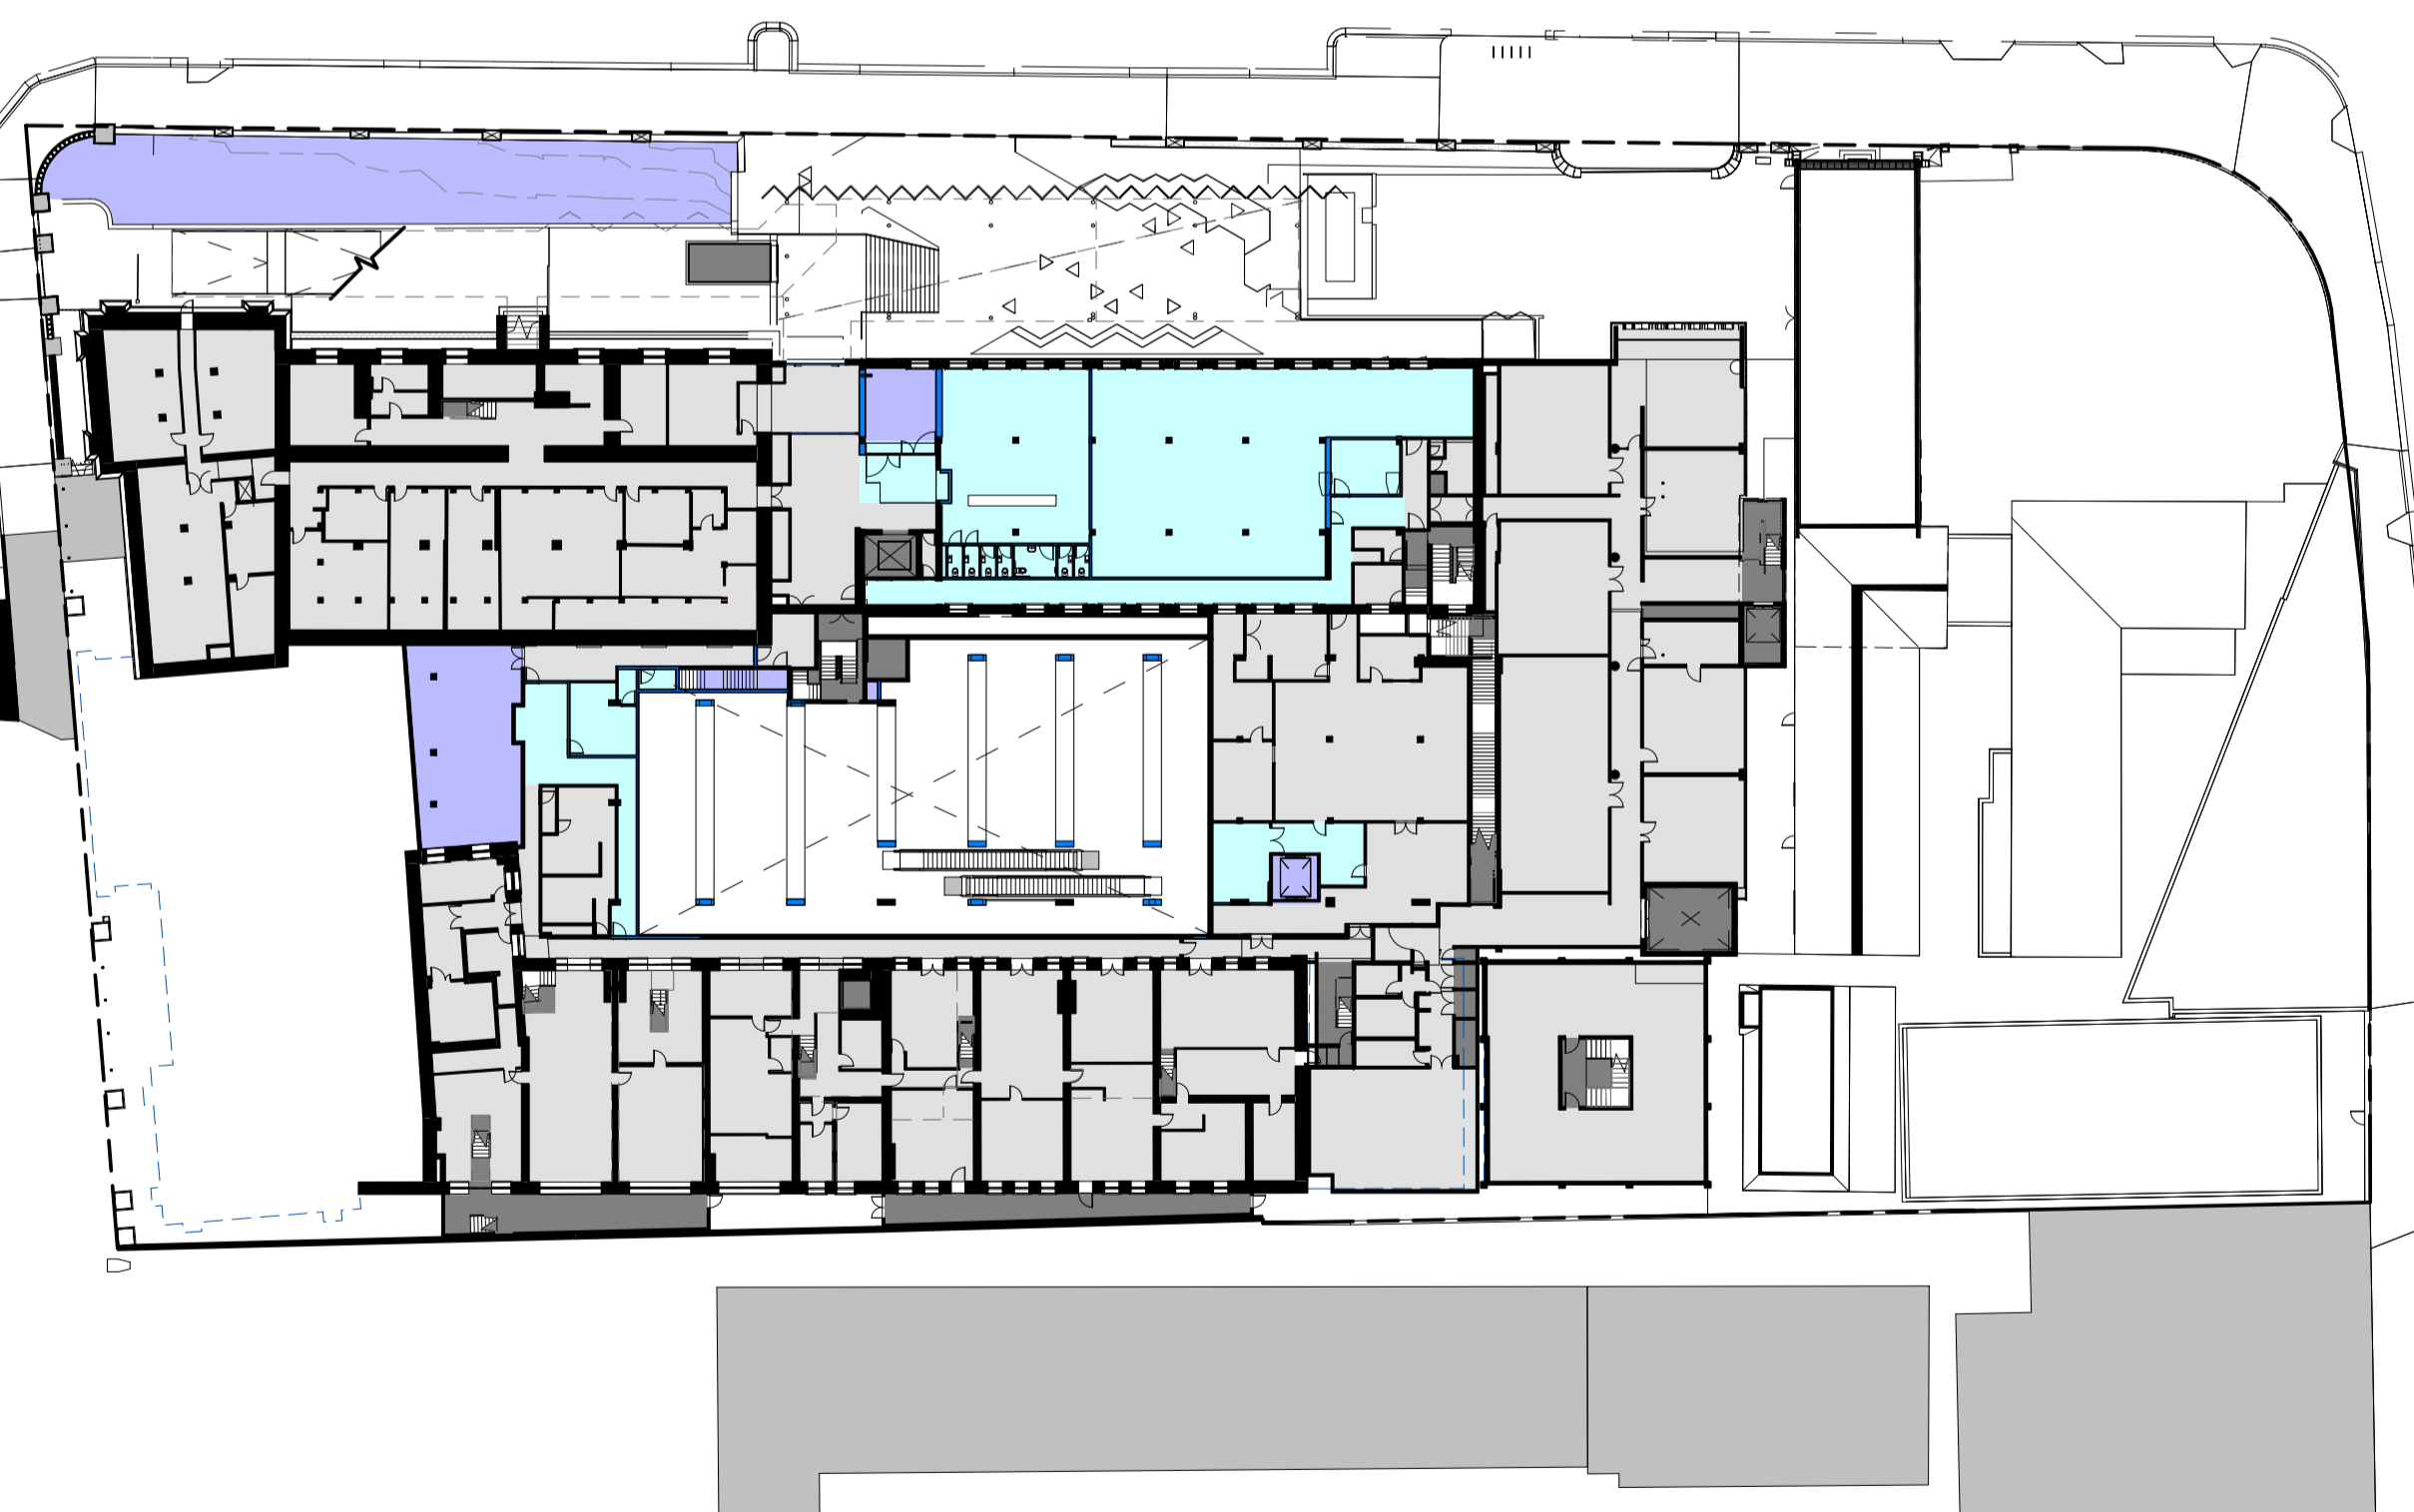


LOWER GROUND FLOOR PLAN
1 : 500

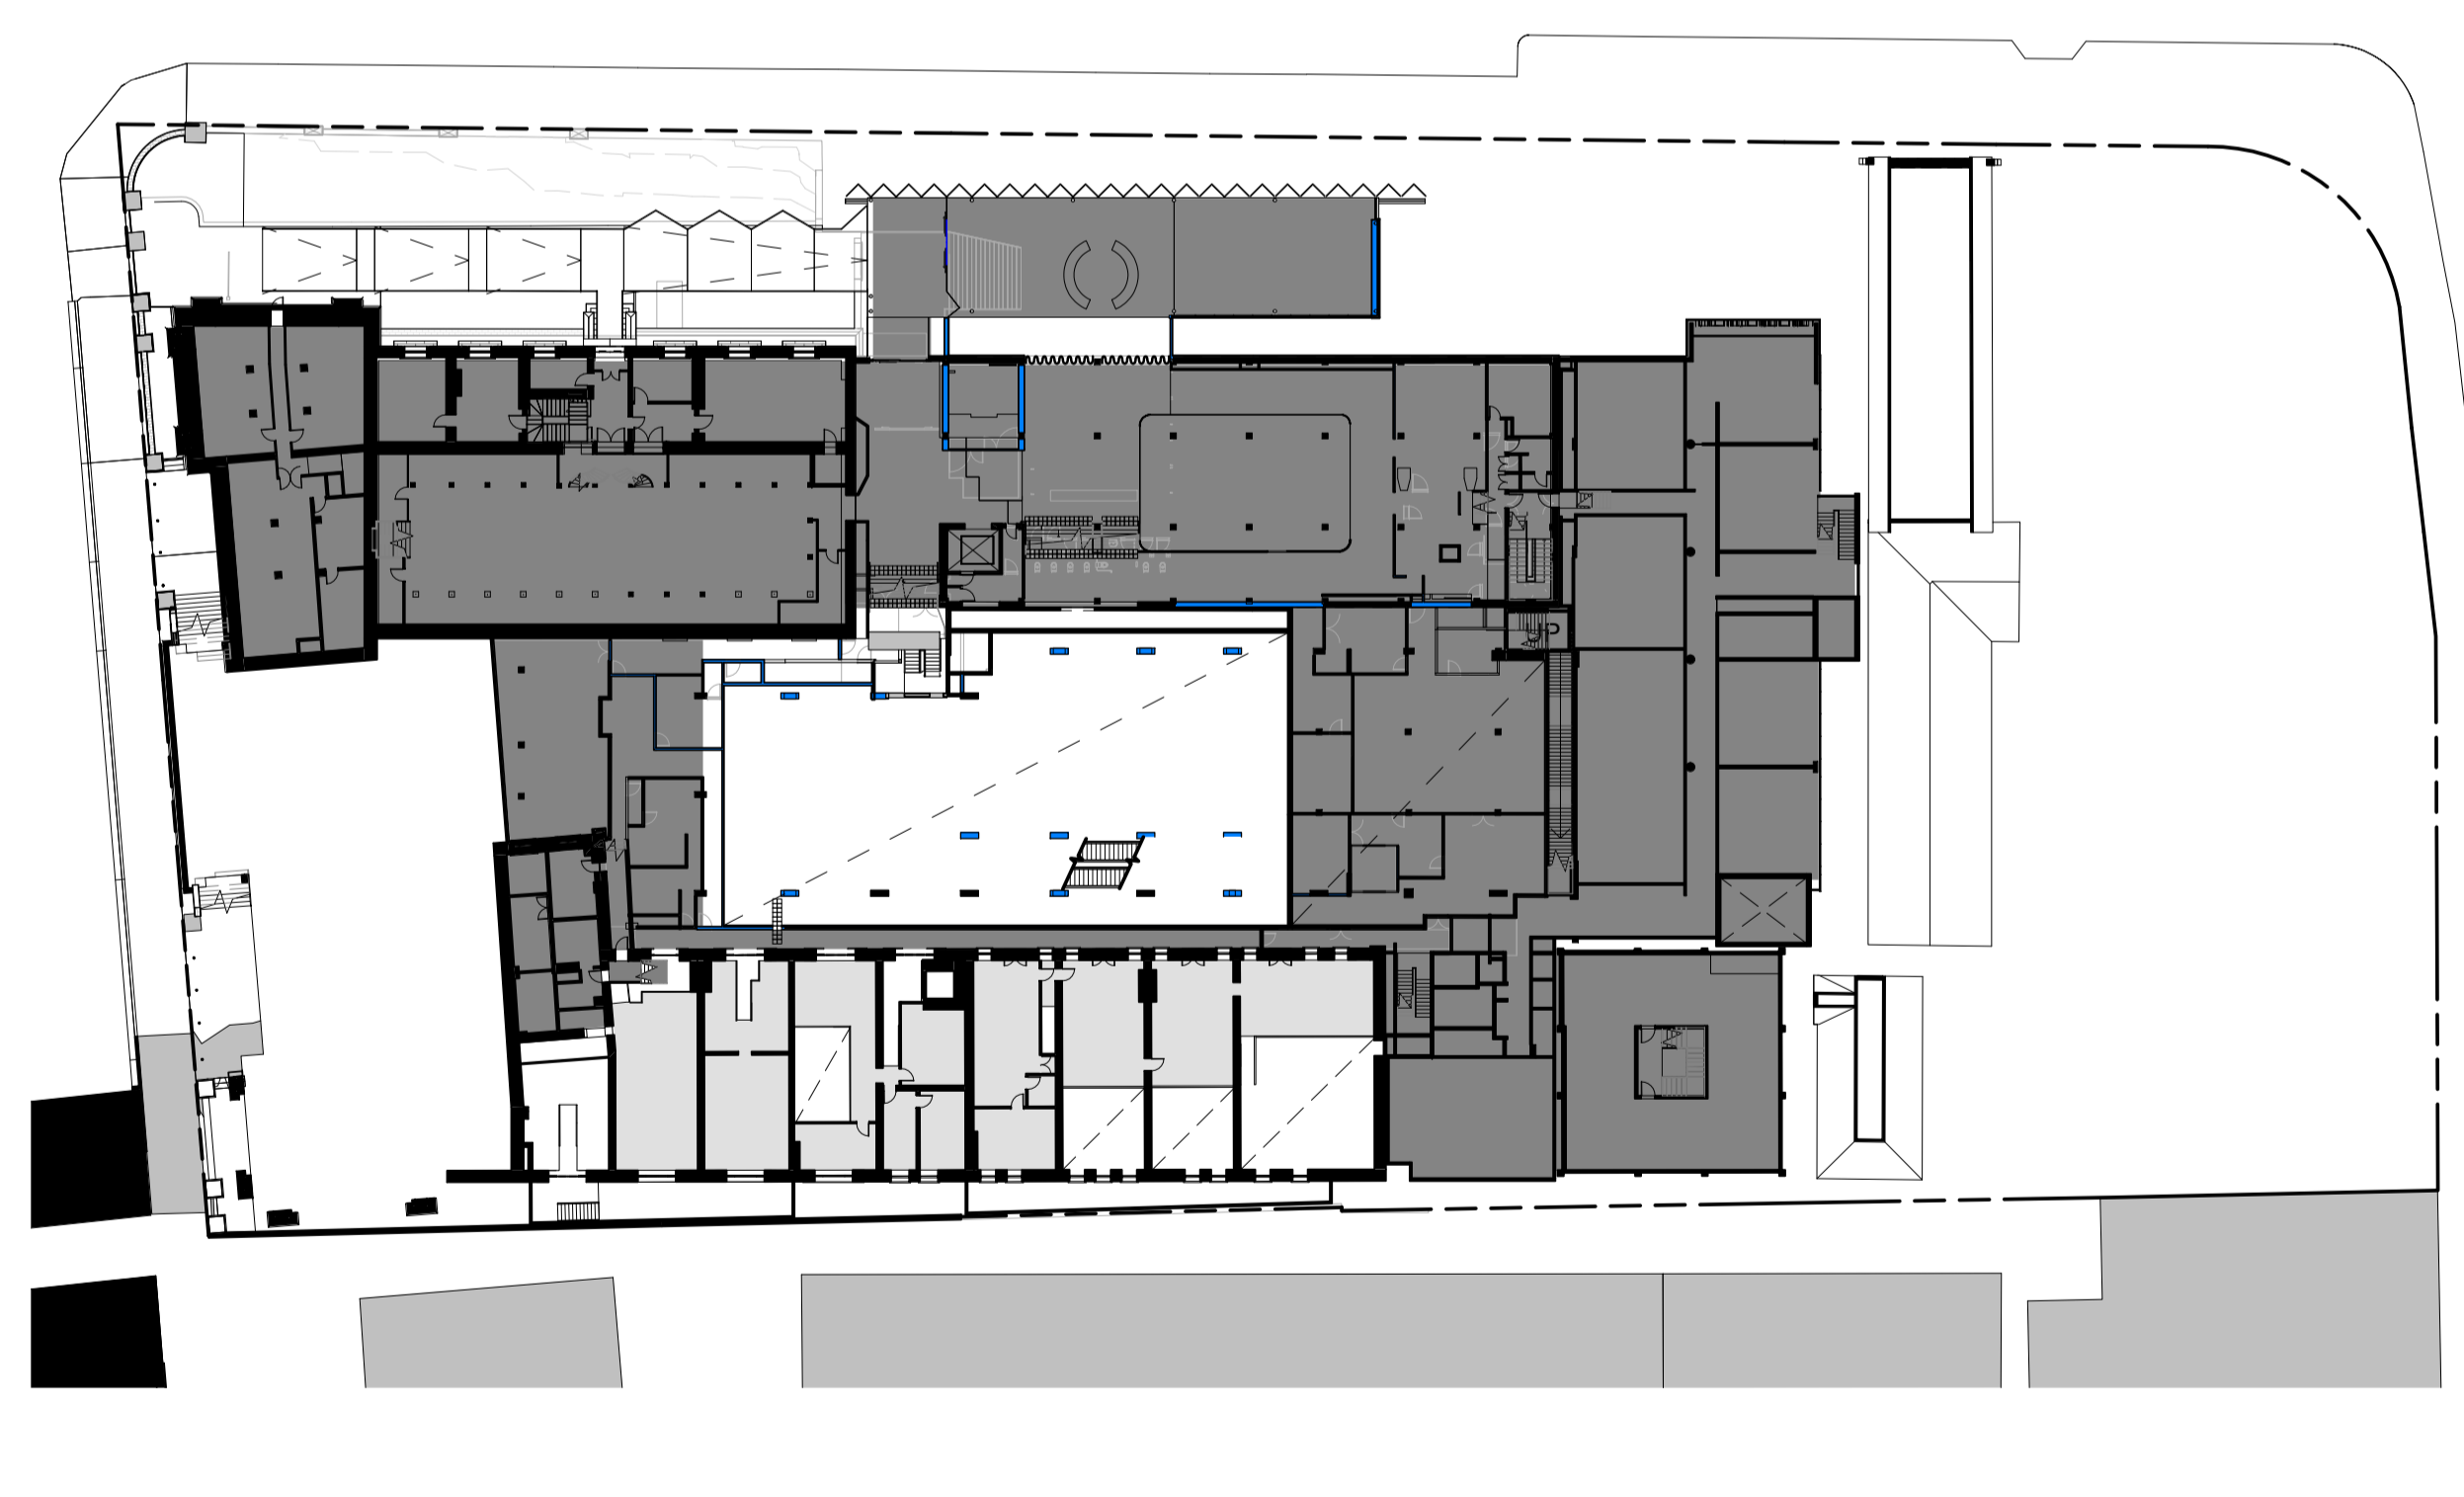


LOWER GROUND MEZZANINE
1 : 500

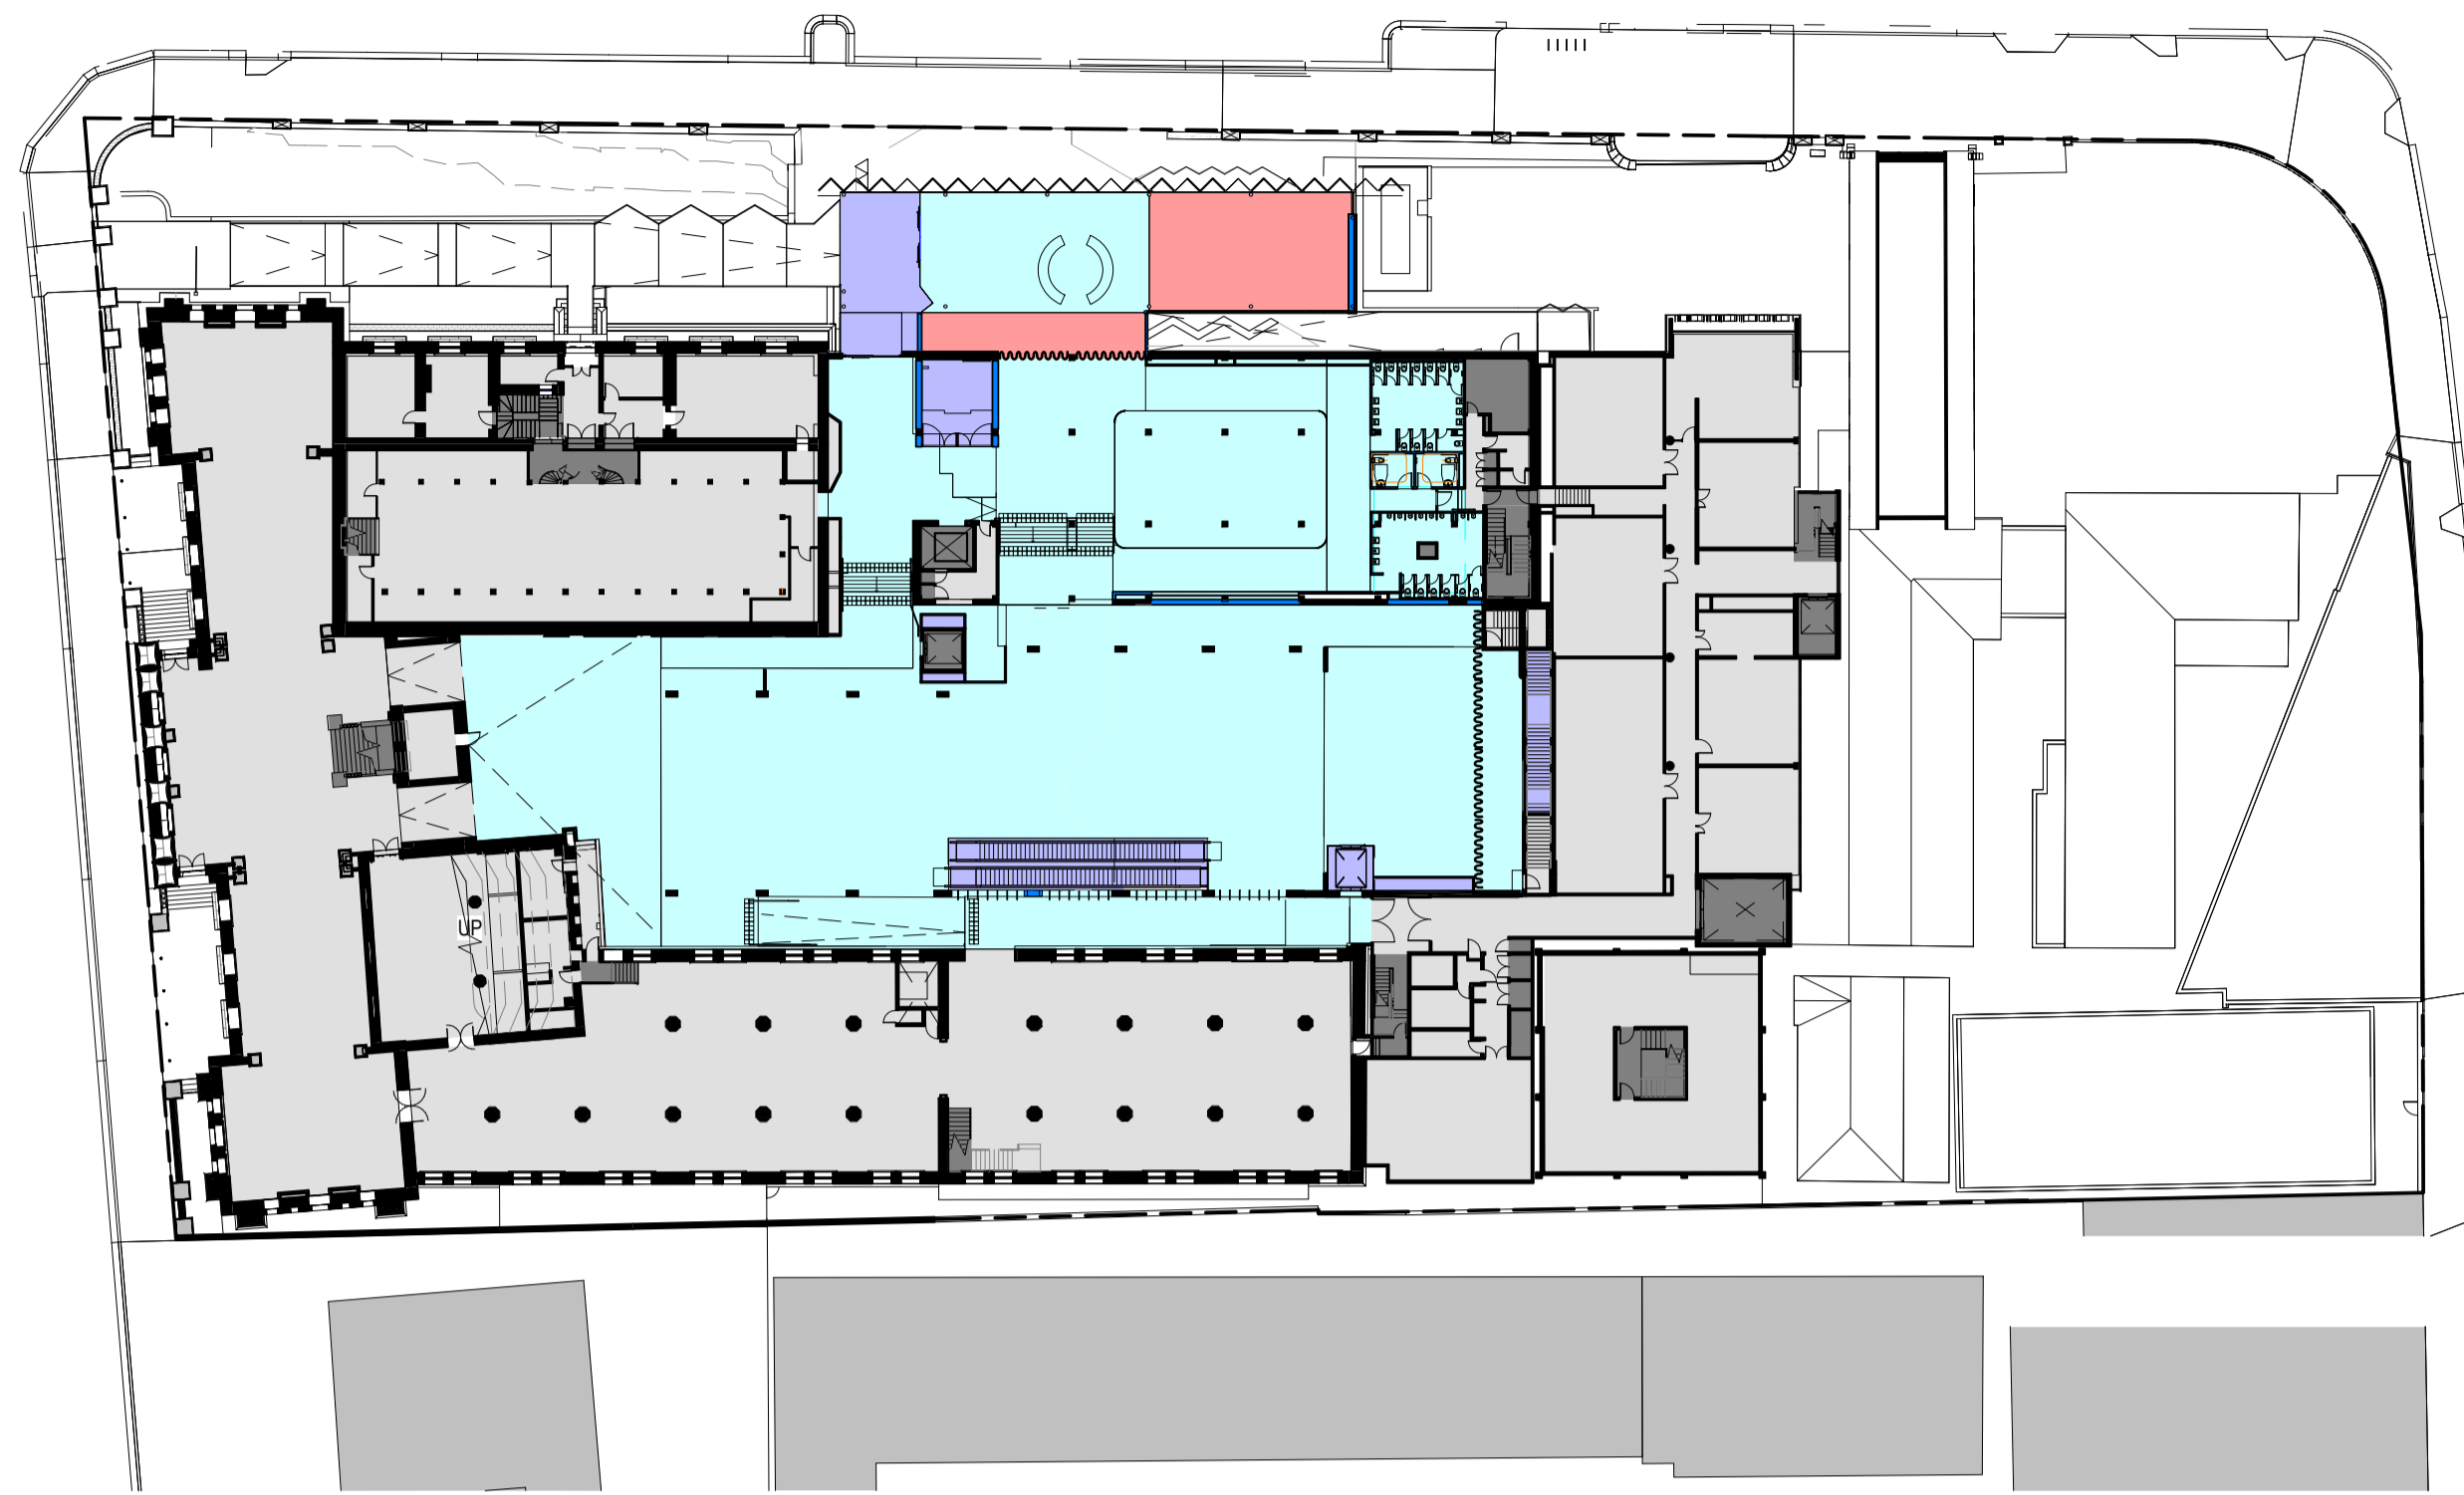


GROUND FLOOR PLAN
1: 500

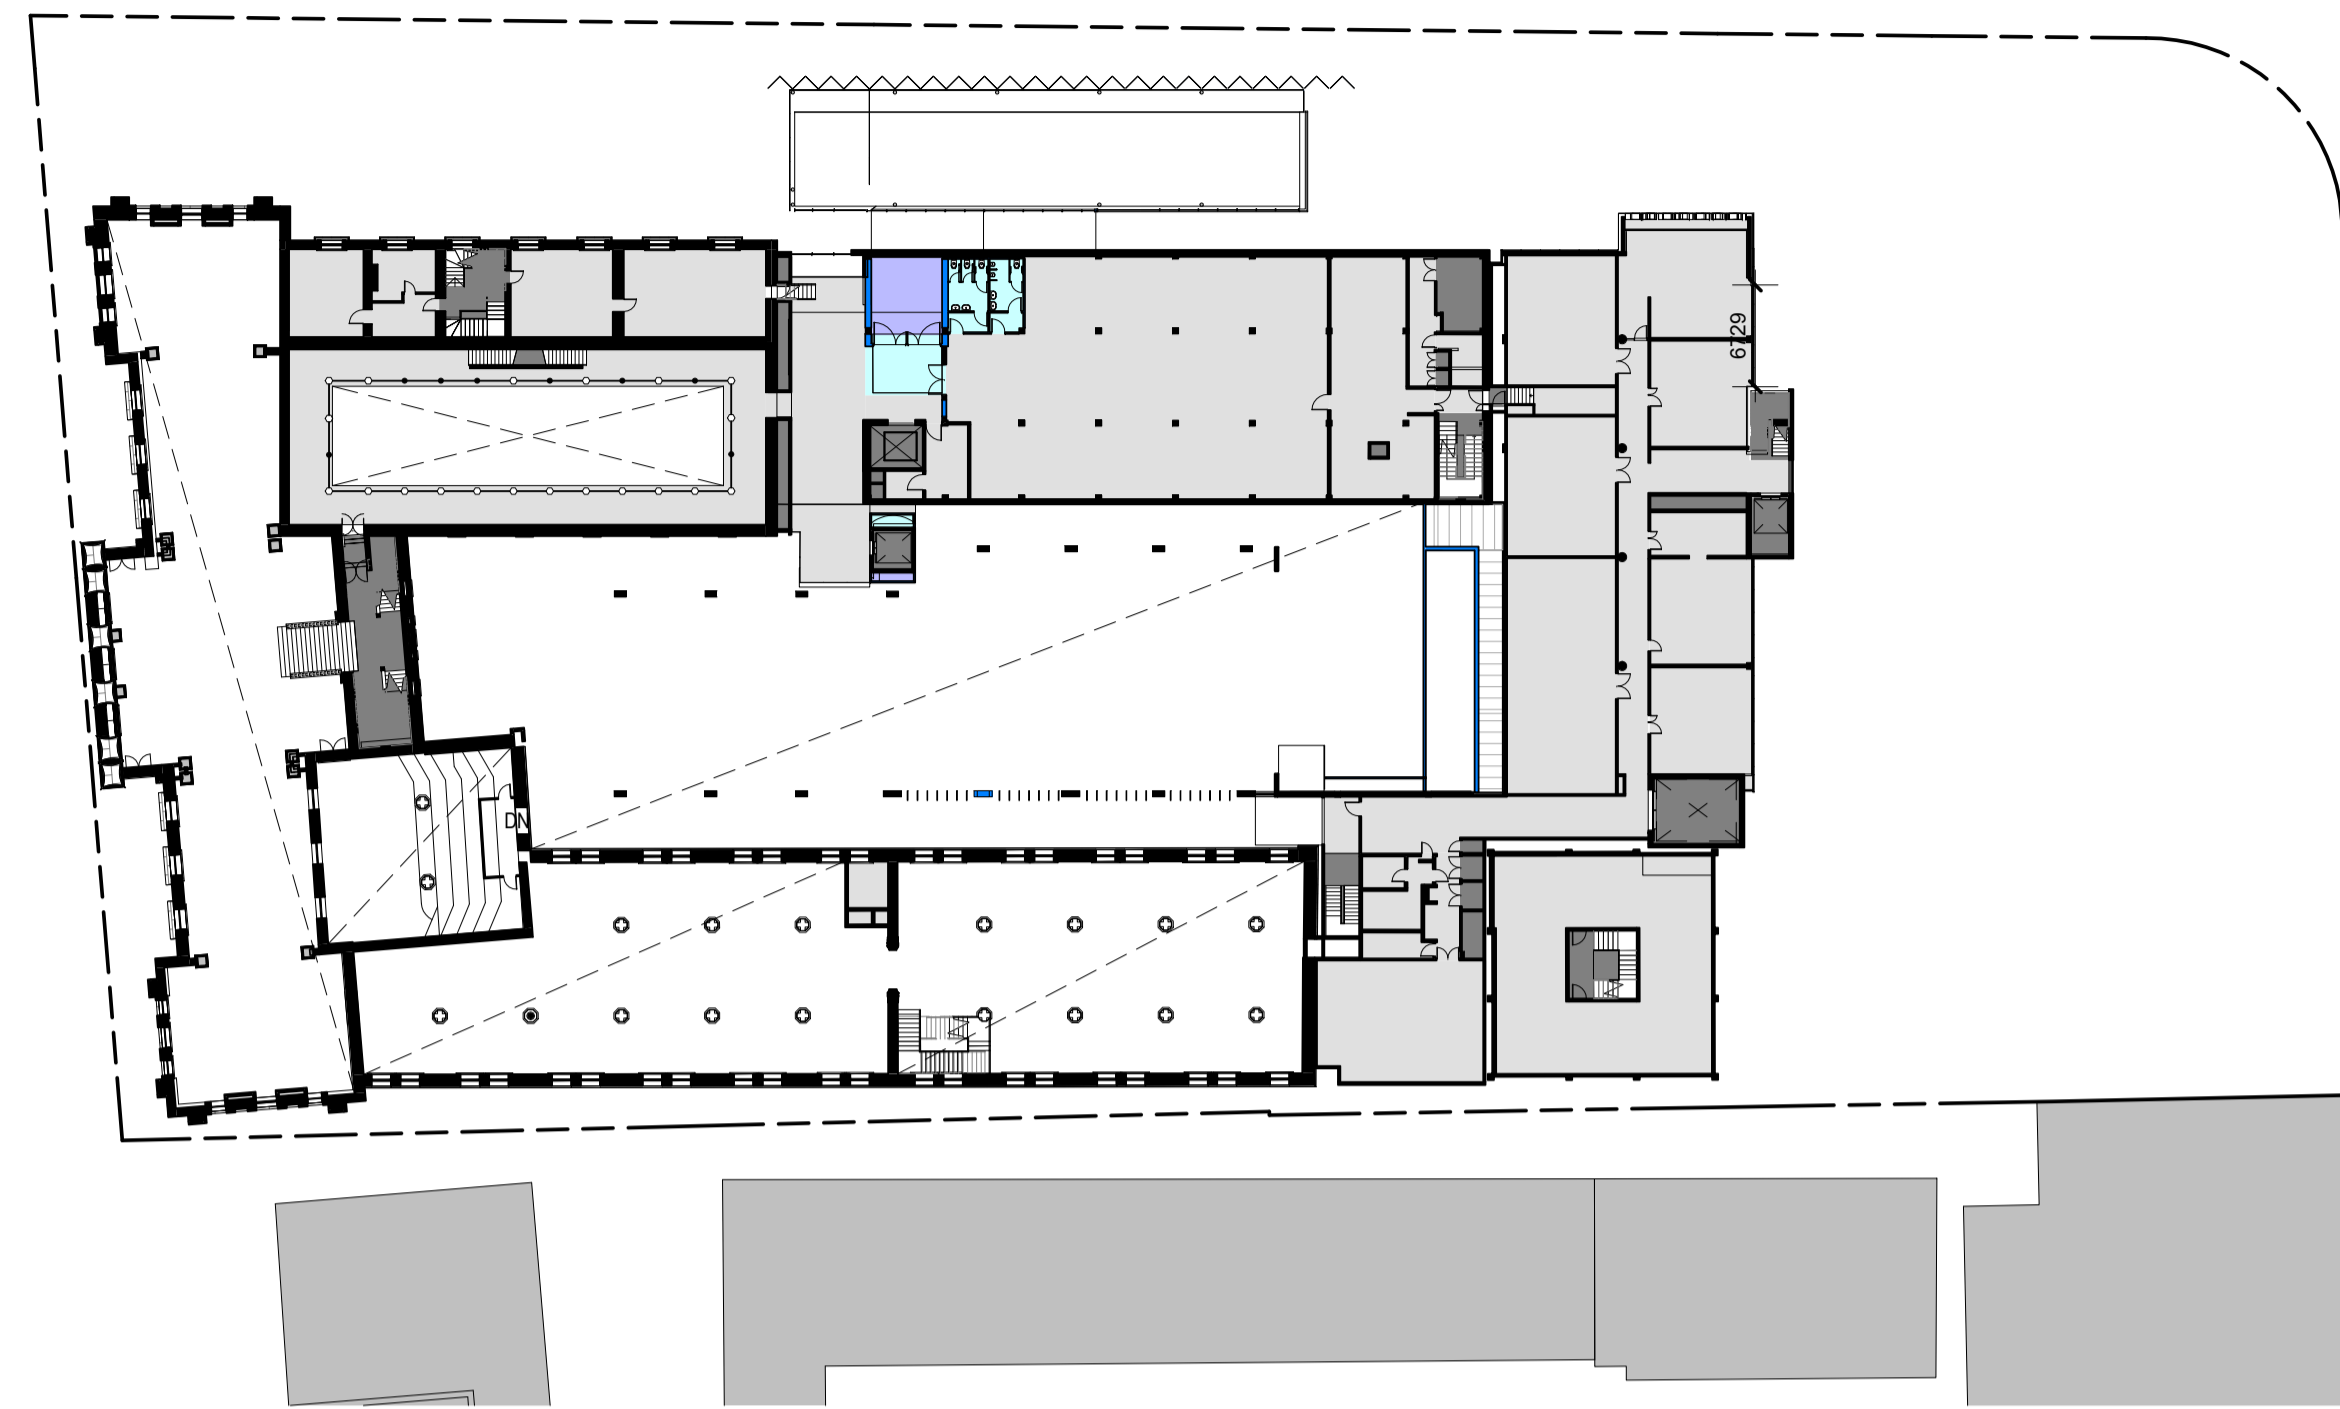

LEVEL 1
1: 500

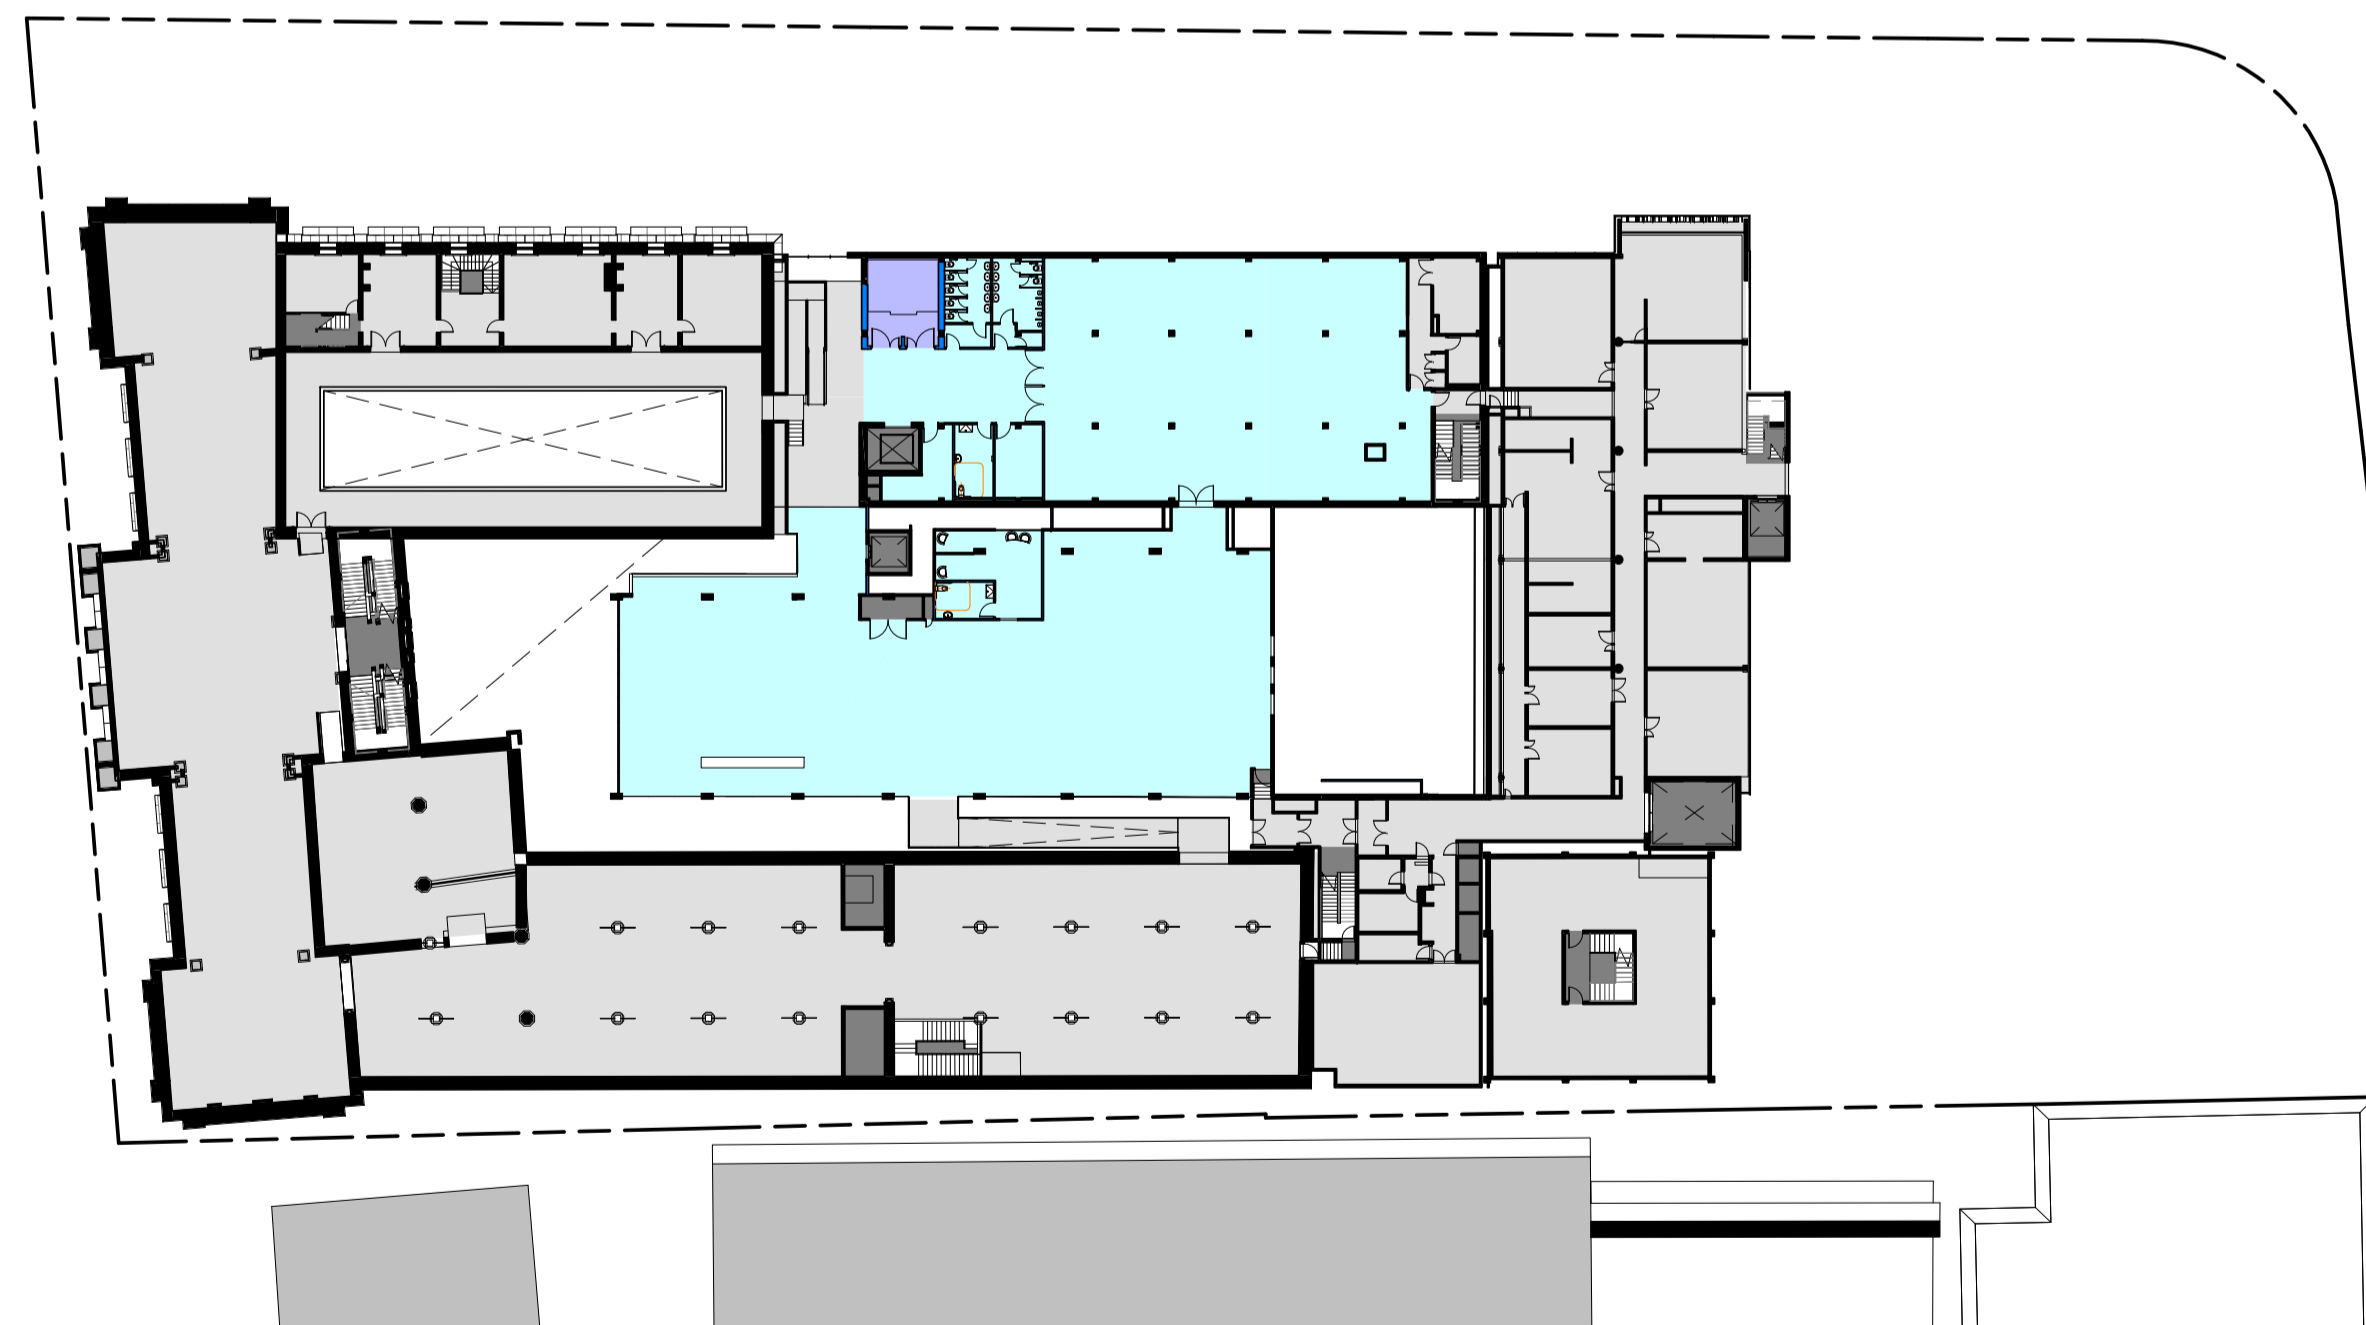

LEVEL 2
1: 500

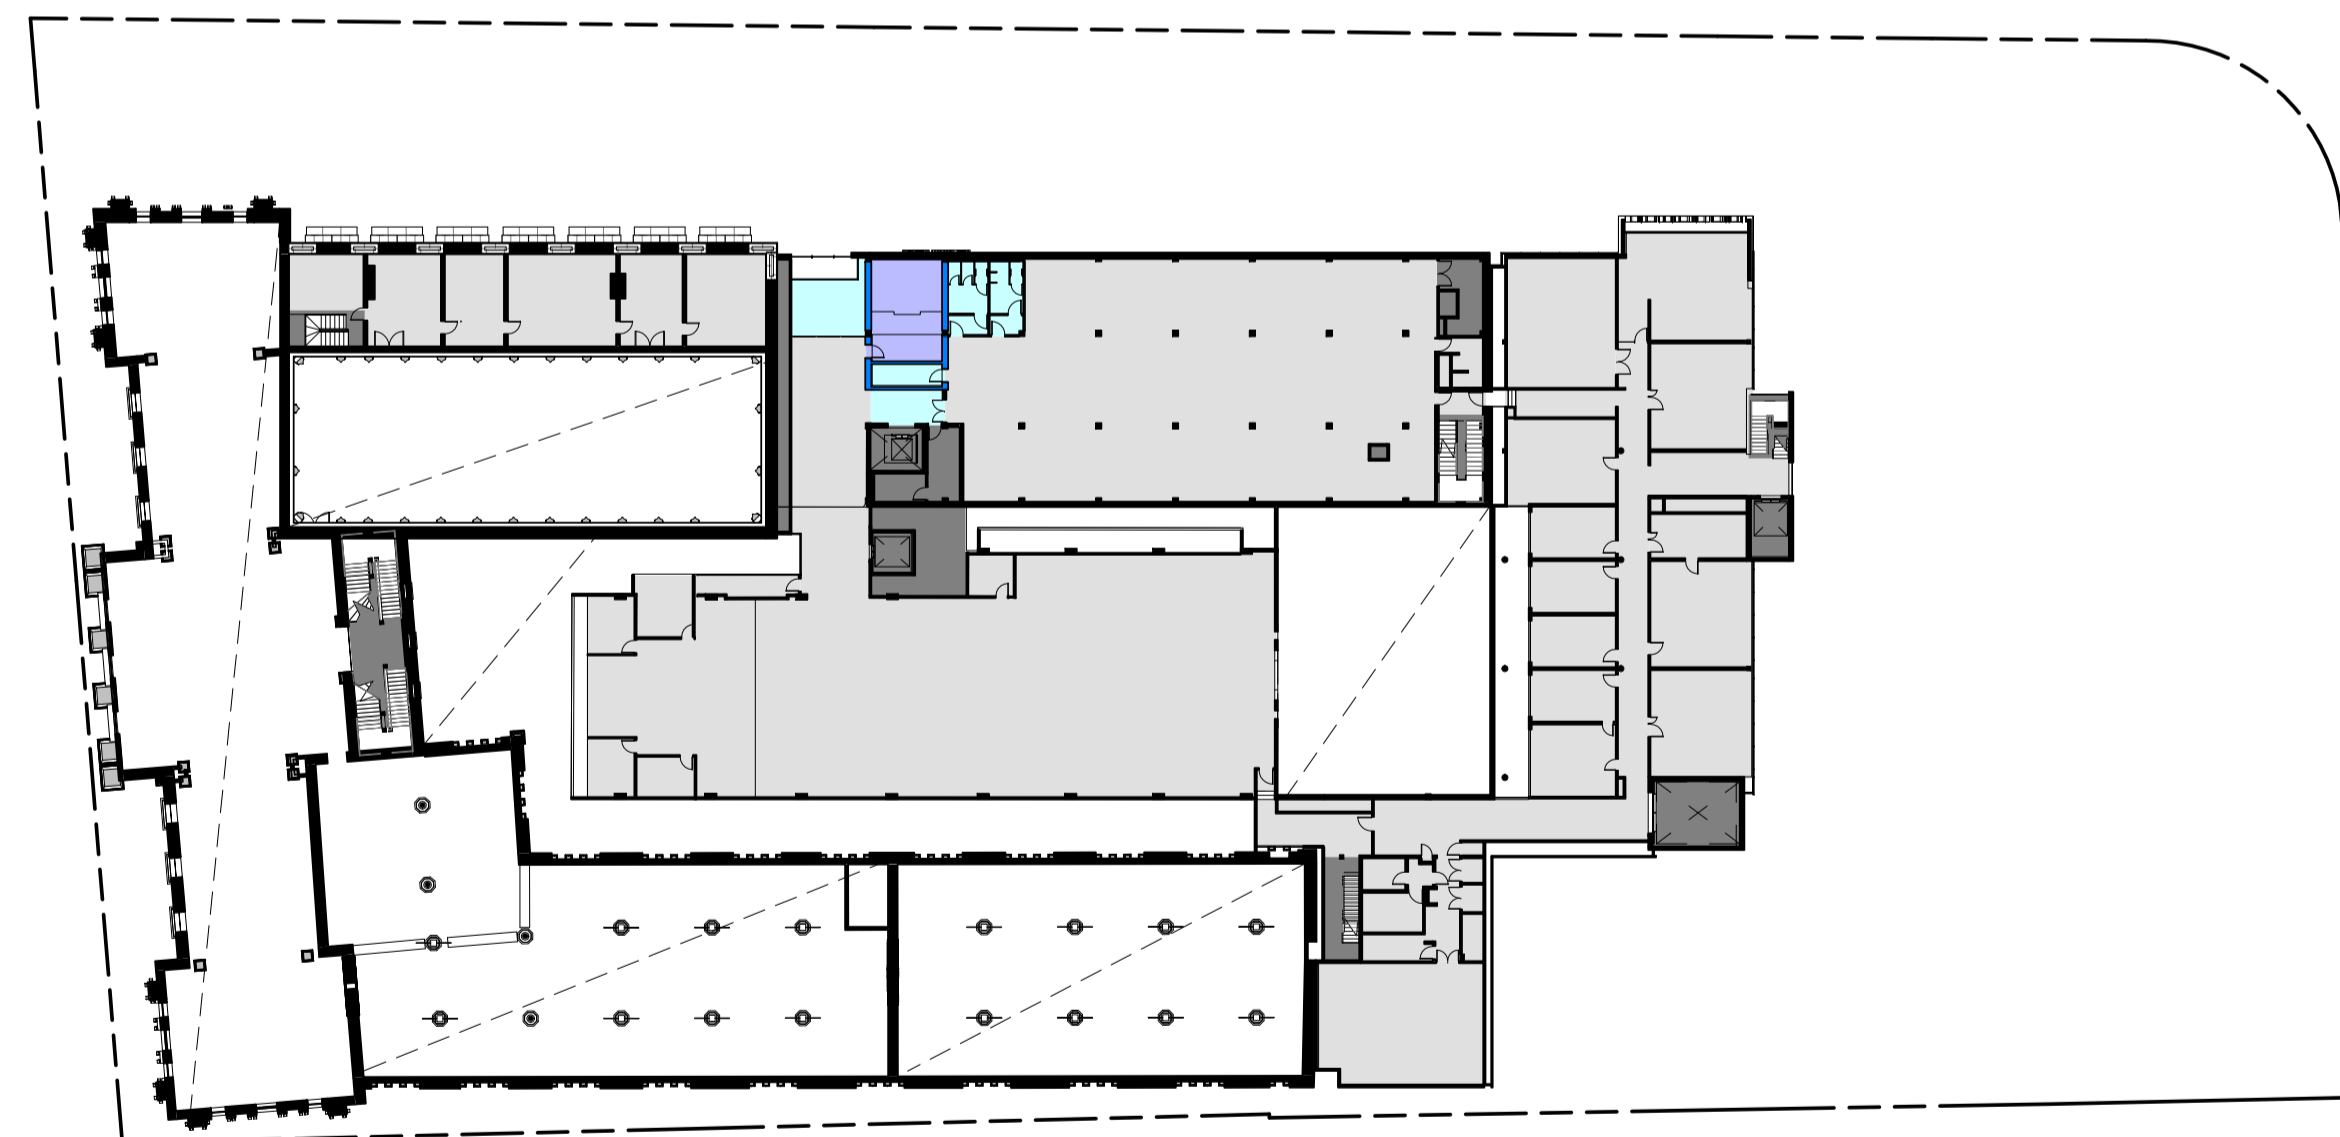


LEVEL 3
1: 500

Area Schedule (Total GFA)		
Level	Name	Area
Ex Loading Dock	EXISTING	1735 m ²
BA	CIRCULATION - GENERAL	23 m ²
BA	EXISTING	2164 m ²
BA	PUBLIC - FOYER	42 m ²
BA	PUBLIC - GALLERY	929 m ²
BA	STORAGE	65 m ²
		3224 m ²
LG	AMENITIES	51 m ²
LG	CIRCULATION - GENERAL	140 m ²
LG	EXISTING	3302 m ²
LG	PUBLIC - FOYER	90 m ²
LG	PUBLIC - OTHER	267 m ²
LG	STORAGE	22 m ²
LG	WORKSPACE - OFFICE	24 m ²
LG	WORKSPACE - RESEARCH/ WORKSHOP	41 m ²
		3936 m ²
V LG MEZZ	EXISTING	491 m ²
		491 m ²
GF	AMENITIES	112 m ²
GF	CIRCULATION - GENERAL	142 m ²
GF	EXISTING	3185 m ²
GF	PUBLIC - FOYER	1214 m ²
GF	PUBLIC - FOYER - NEW BUILD	148 m ²
GF	PUBLIC - GALLERY	495 m ²
GF	RETAIL (FOOD/ SHOP)	128 m ²
		5425 m ²
L1	AMENITIES	27 m ²
L1	CIRCULATION - GENERAL	22 m ²
L1	EXISTING	1964 m ²
L1	PLANT	3 m ²
		2015 m ²
L2	AMENITIES	126 m ²
L2	CIRCULATION - GENERAL	136 m ²
L2	EXISTING	3221 m ²
L2	PUBLIC - OTHER	772 m ²
L2	RETAIL (FOOD/ SHOP)	218 m ²
L2	STORAGE	2 m ²
		4476 m ²
L3	AMENITIES	28 m ²
L3	CIRCULATION - GENERAL	31 m ²
L3	EXISTING	2289 m ²
L3	STORAGE	9 m ²
		2357 m ²
L4	CIRCULATION - GENERAL	12 m ²
L4	EXISTING	1195 m ²
L4	STORAGE	4 m ²
		1211 m ²
		24870 m ²

LEGEND - AREA PLANS

- NEW GFA
- REFURBISHED GFA
- REFURBISHED NON-GFA
- EXISTING GFA
- EXISTING NON-GFA

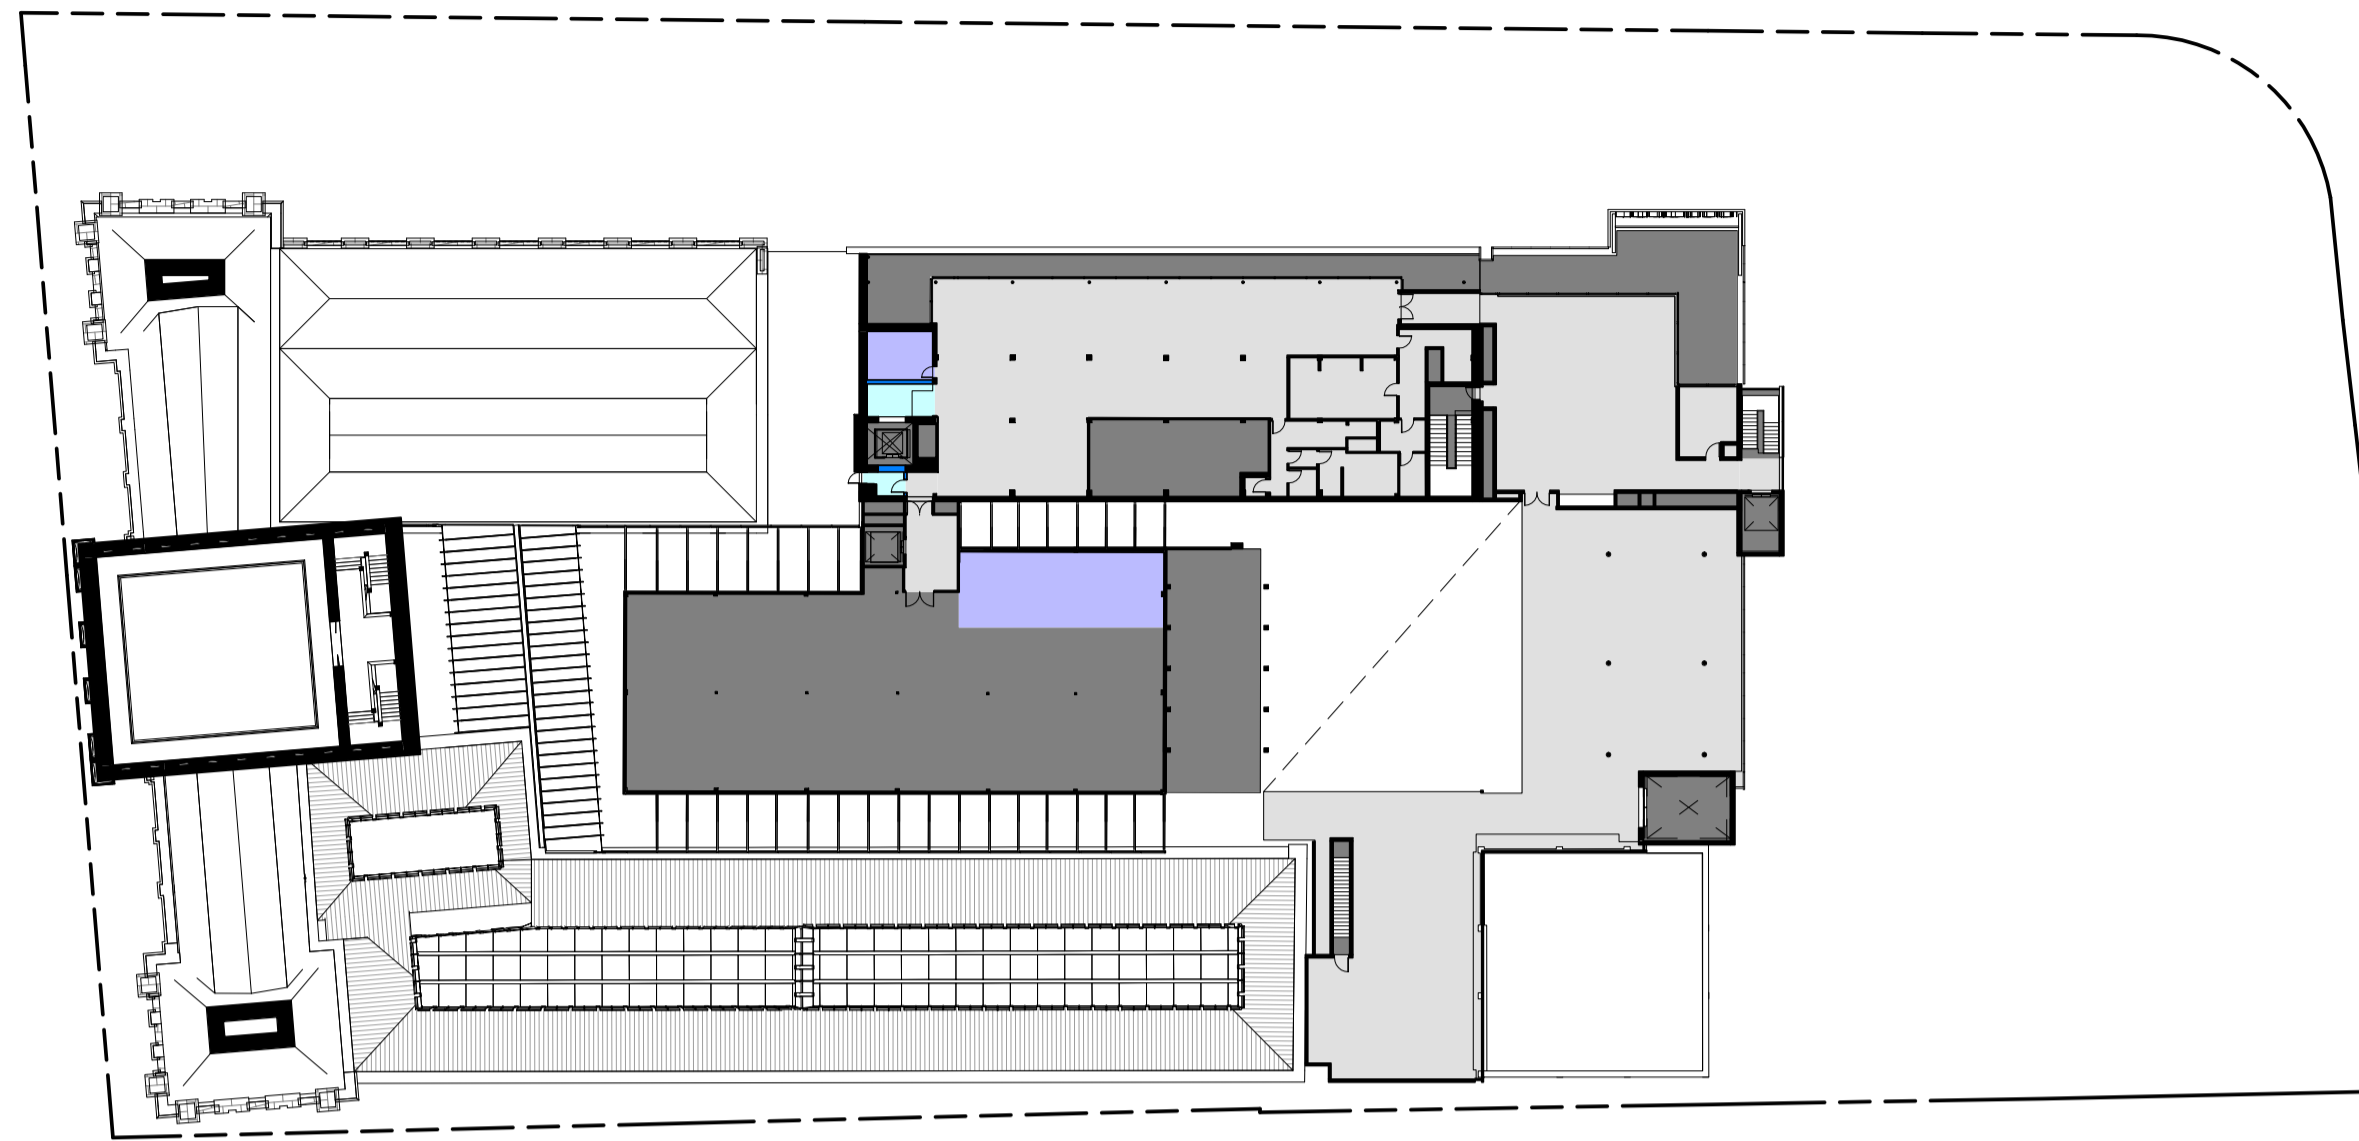


LEVEL 4
1 : 500

Area Schedule (Total GFA)		
Level	Name	Area
Ex Loading Dock	EXISTING	1735 m ²
		1735 m ²
BA	CIRCULATION - GENERAL	23 m ²
BA	EXISTING	2164 m ²
BA	PUBLIC - FOYER	42 m ²
BA	PUBLIC - GALLERY	929 m ²
BA	STORAGE	65 m ²
		3224 m ²
LG	AMENITIES	51 m ²
LG	CIRCULATION - GENERAL	140 m ²
LG	EXISTING	3302 m ²
LG	PUBLIC - FOYER	90 m ²
LG	PUBLIC - OTHER	267 m ²
LG	STORAGE	22 m ²
LG	WORKSPACE - OFFICE	24 m ²
LG	WORKSPACE - RESEARCH/ WORKSHOP	41 m ²
		3936 m ²
V LG MEZZ	EXISTING	491 m ²
		491 m ²
GF	AMENITIES	112 m ²
GF	CIRCULATION - GENERAL	142 m ²
GF	EXISTING	3185 m ²
GF	PUBLIC - FOYER	1214 m ²
GF	PUBLIC - FOYER - NEW BUILD	148 m ²
GF	PUBLIC - GALLERY	495 m ²
GF	RETAIL (FOOD/ SHOP)	128 m ²
		5425 m ²
L1	AMENITIES	27 m ²
L1	CIRCULATION - GENERAL	22 m ²
L1	EXISTING	1964 m ²
L1	PLANT	3 m ²
		2015 m ²
L2	AMENITIES	126 m ²
L2	CIRCULATION - GENERAL	136 m ²
L2	EXISTING	3221 m ²
L2	PUBLIC - OTHER	772 m ²
L2	RETAIL (FOOD/ SHOP)	218 m ²
L2	STORAGE	2 m ²
		4476 m ²
L3	AMENITIES	28 m ²
L3	CIRCULATION - GENERAL	31 m ²
L3	EXISTING	2289 m ²
L3	STORAGE	9 m ²
		2357 m ²
L4	CIRCULATION - GENERAL	12 m ²
L4	EXISTING	1195 m ²
L4	STORAGE	4 m ²
		1211 m ²
		24870 m ²


LEGEND - AREA PLANS

- NEW GFA
- REFURBISHED GFA
- REFURBISHED NON-GFA
- EXISTING GFA
- EXISTING NON-GFA

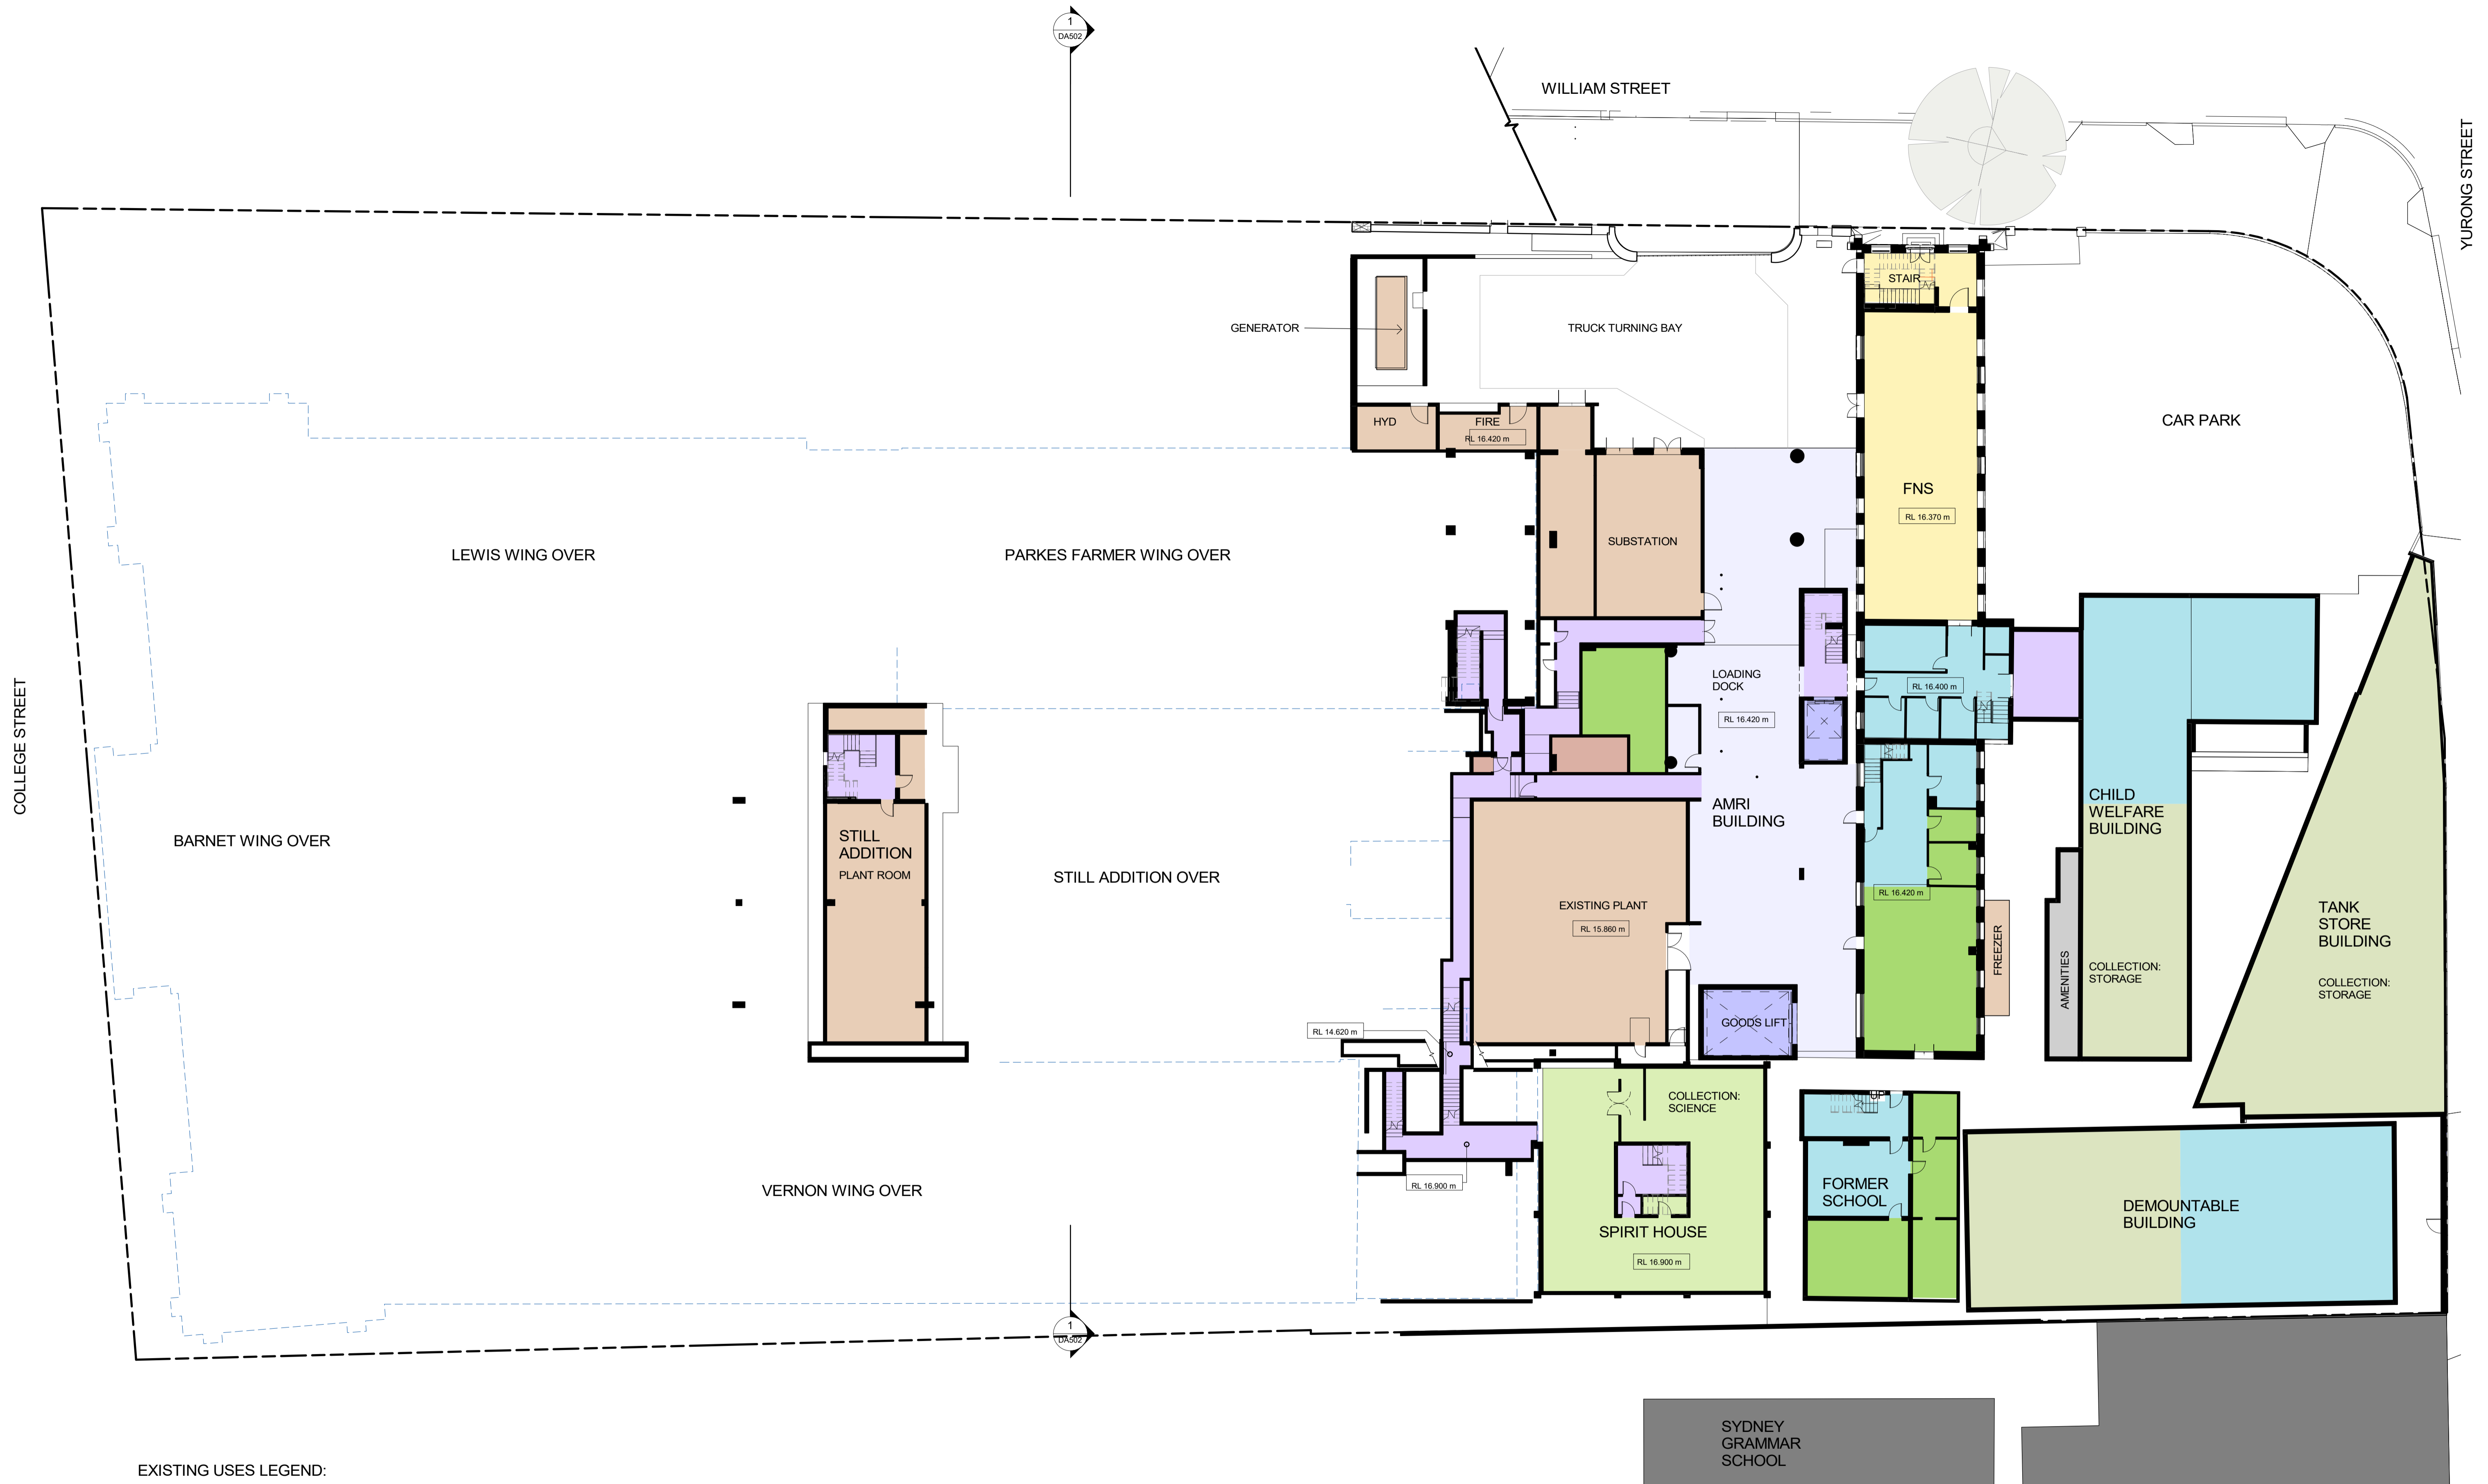

EXISTING USES LEGEND:

P1 PUBLIC - FOYER	P4 PUBLIC - TERRACE	R1 RETAIL - FOOD/ SHOP	L2 LETTABLE - OTHER	C2 COLLECTION - SCIENCE	X1 CIRCULATION - VERTICAL TRANSPORT	X4 SERVICES
P2 PUBLIC - GALLERY	P5 PUBLIC - EDUCATION	R2 RETAIL - VENUE HIRE	W1 WORKSPACE - OFFICE/ ADMIN	C3 COLLECTION - CULTURAL	X2 CIRCULATION	X5 PLANT
P3 PUBLIC - FUNCTION	P6 PUBLIC - OTHER	L1 LETTABLE - EDUCATION	W2 WORKSPACE - LAB / WORKSHOP	C4 COLLECTION - STORAGE/ WORKSHOP	A1 AMENITIES	X6 STORAGE - GENERAL

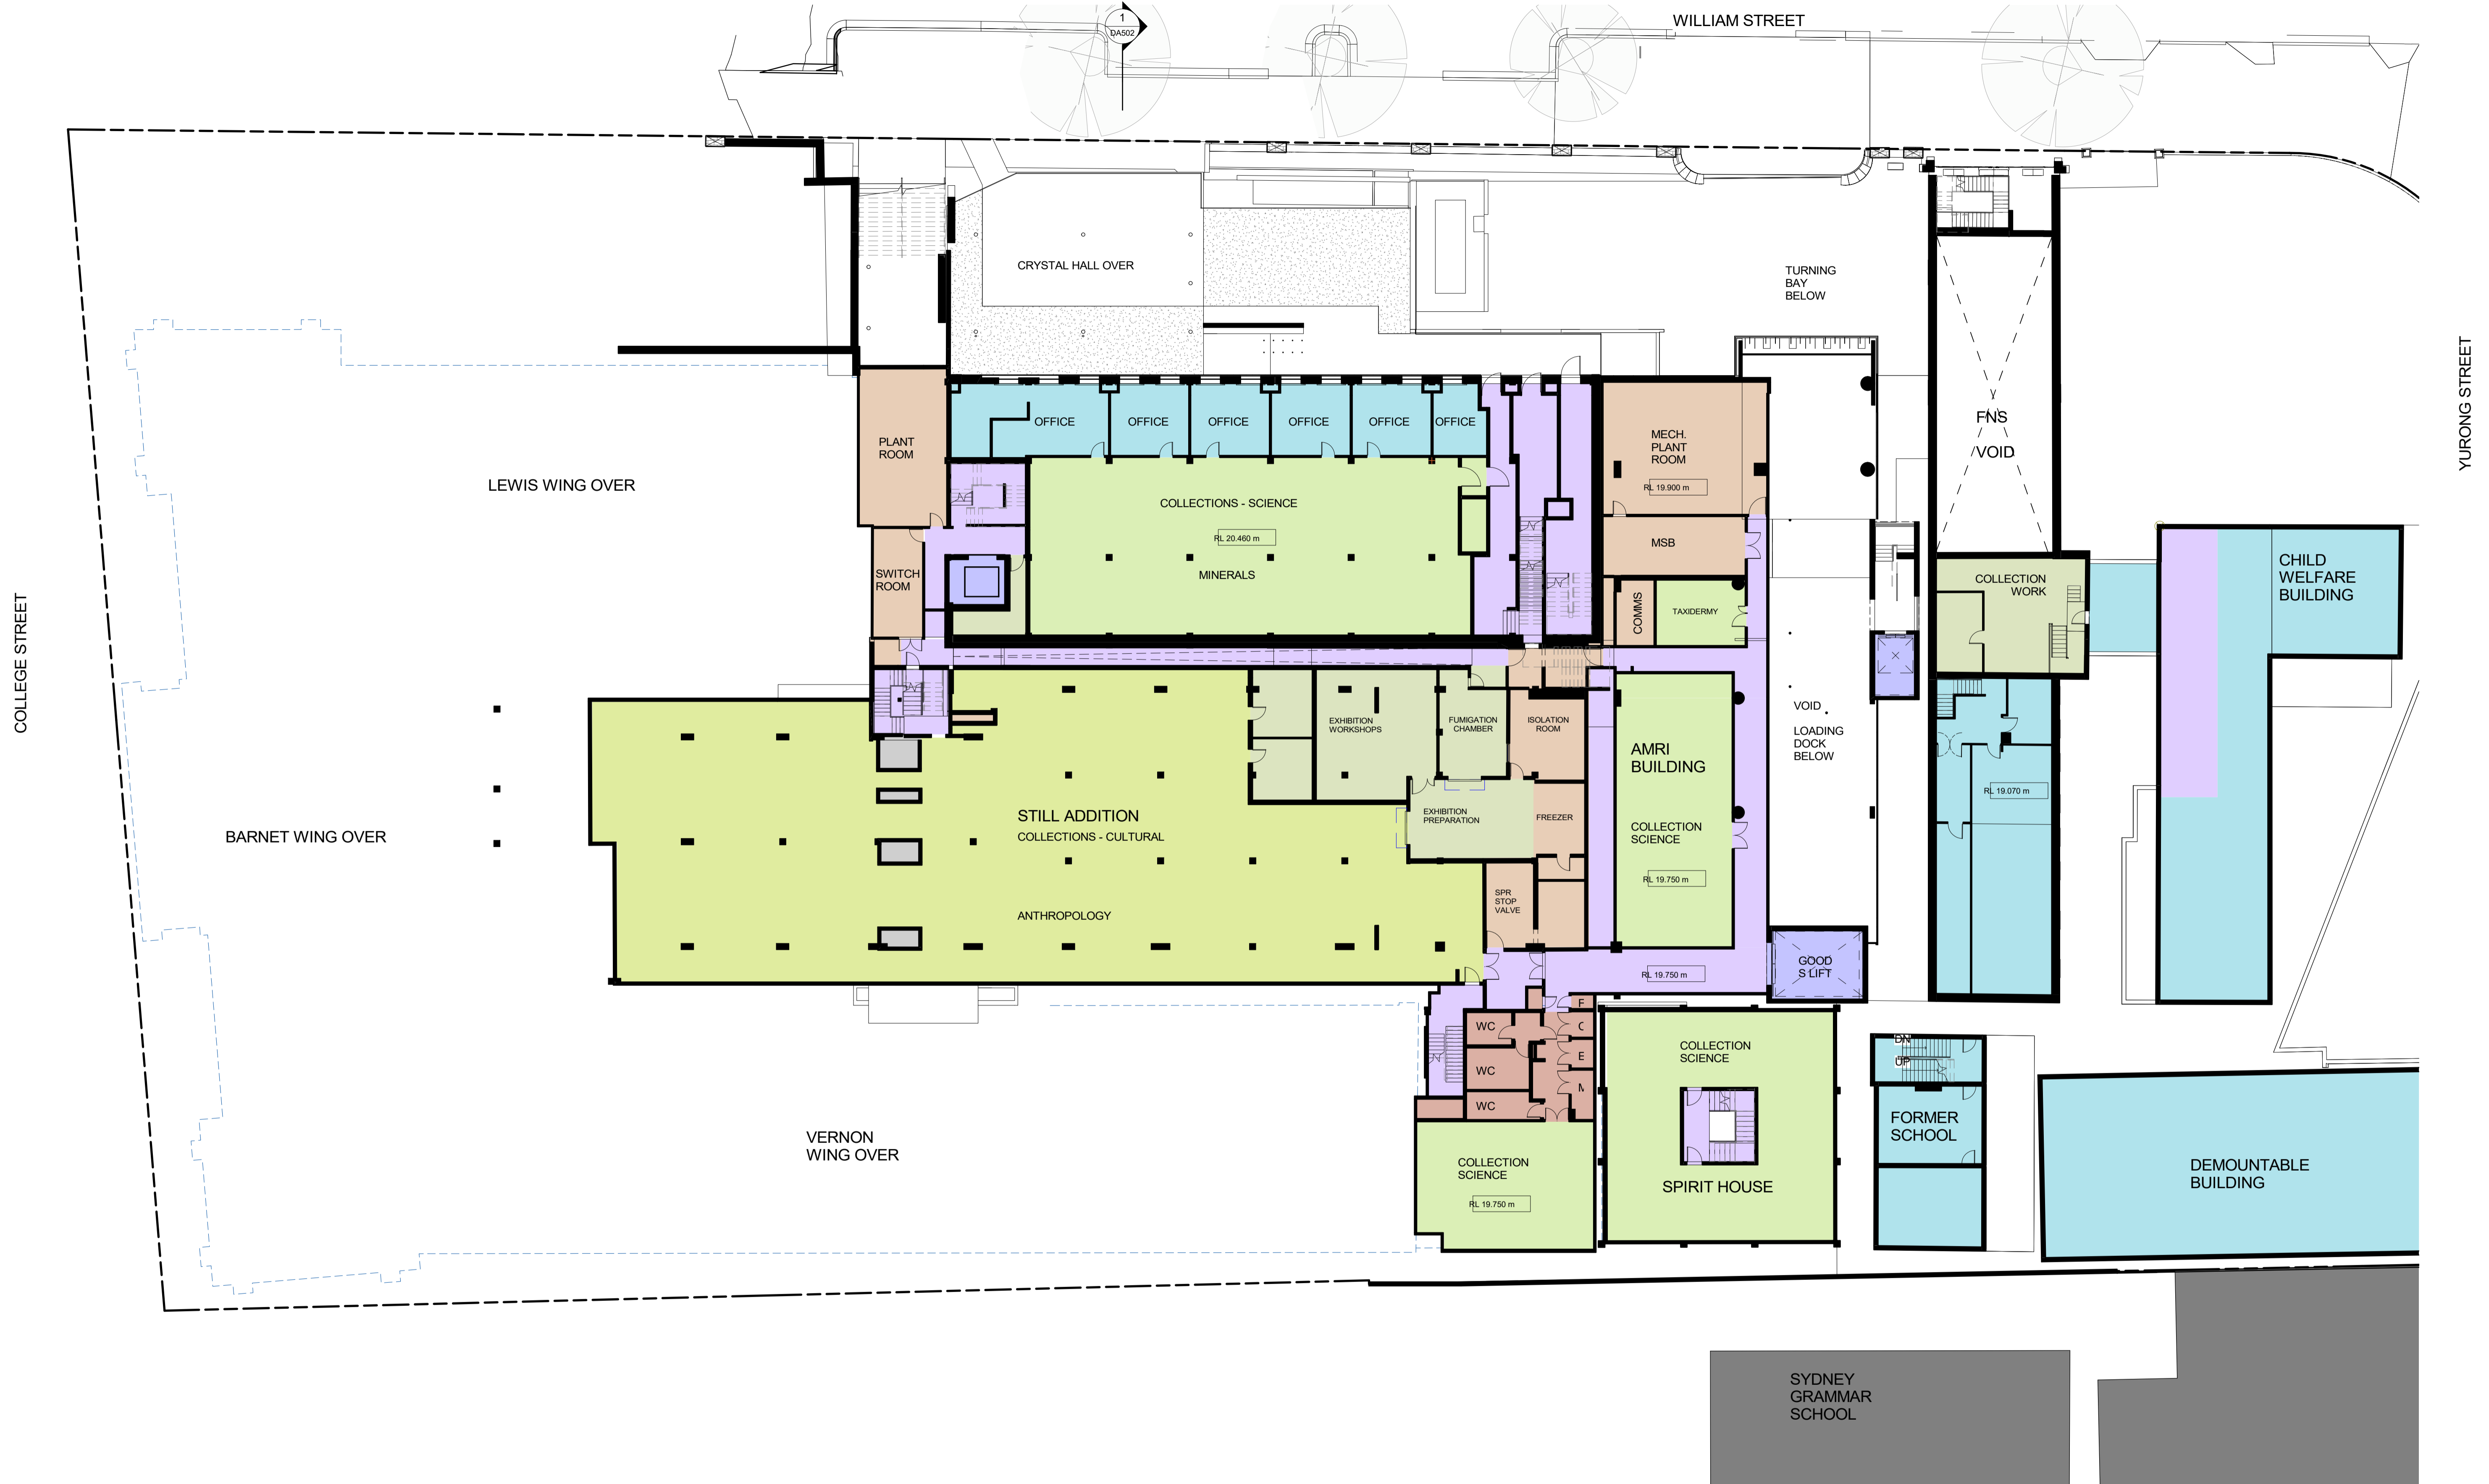

EXISTING USES LEGEND:

P1 PUBLIC - FOYER	P4 PUBLIC - TERRACE	R1 RETAIL - FOOD/ SHOP	L2 LETTABLE - OTHER	C2 COLLECTION - SCIENCE	X1 CIRCULATION - VERTICAL TRANSPORT	X4 SERVICES
P2 PUBLIC - GALLERY	P5 PUBLIC - EDUCATION	R2 RETAIL - VENUE HIRE	W1 WORKSPACE - OFFICE/ ADMIN	C3 COLLECTION - CULTURAL	X2 CIRCULATION	X5 PLANT
P3 PUBLIC - FUNCTION	P6 PUBLIC - OTHER	L1 LETTABLE - EDUCATION	W2 WORKSPACE - LAB / WORKSHOP	C4 COLLECTION - STORAGE/ WORKSHOP	A1 AMENITIES	X6 STORAGE - GENERAL



EXISTING USES LEGEND:


P1 PUBLIC - FOYER	P4 PUBLIC - TERRACE	R1 RETAIL - FOOD/ SHOP	L2 LETTABLE - OTHER	C2 COLLECTION - SCIENCE	X1 CIRCULATION - VERTICAL TRANSPORT	X4 SERVICES
P2 PUBLIC - GALLERY	P5 PUBLIC - EDUCATION	R2 RETAIL - VENUE HIRE	W1 WORKSPACE - OFFICE/ ADMIN	C3 COLLECTION - CULTURAL	X2 CIRCULATION	X5 PLANT
P3 PUBLIC - FUNCTION	P6 PUBLIC - OTHER	L1 LETTABLE - EDUCATION	W2 WORKSPACE - LAB / WORKSHOP	C4 COLLECTION - STORAGE/ WORKSHOP	A1 AMENITIES	X6 STORAGE - GENERAL

FINAL DRAFT




EXISTING USES LEGEND:

P1 PUBLIC - FOYER	P4 PUBLIC - TERRACE	R1 RETAIL - FOOD/ SHOP	L2 LETTABLE - OTHER	C2 COLLECTION - SCIENCE	X1 CIRCULATION - VERTICAL TRANSPORT	X4 SERVICES
P2 PUBLIC - GALLERY	P5 PUBLIC - EDUCATION	R2 RETAIL - VENUE HIRE	W1 WORKSPACE - OFFICE/ ADMIN	C3 COLLECTION - CULTURAL	X2 CIRCULATION	X5 PLANT
P3 PUBLIC - FUNCTION	P6 PUBLIC - OTHER	L1 LETTABLE - EDUCATION	W2 WORKSPACE - LAB / WORKSHOP	C4 COLLECTION - STORAGE/ WORKSHOP	A1 AMENITIES	X6 STORAGE - GENERAL

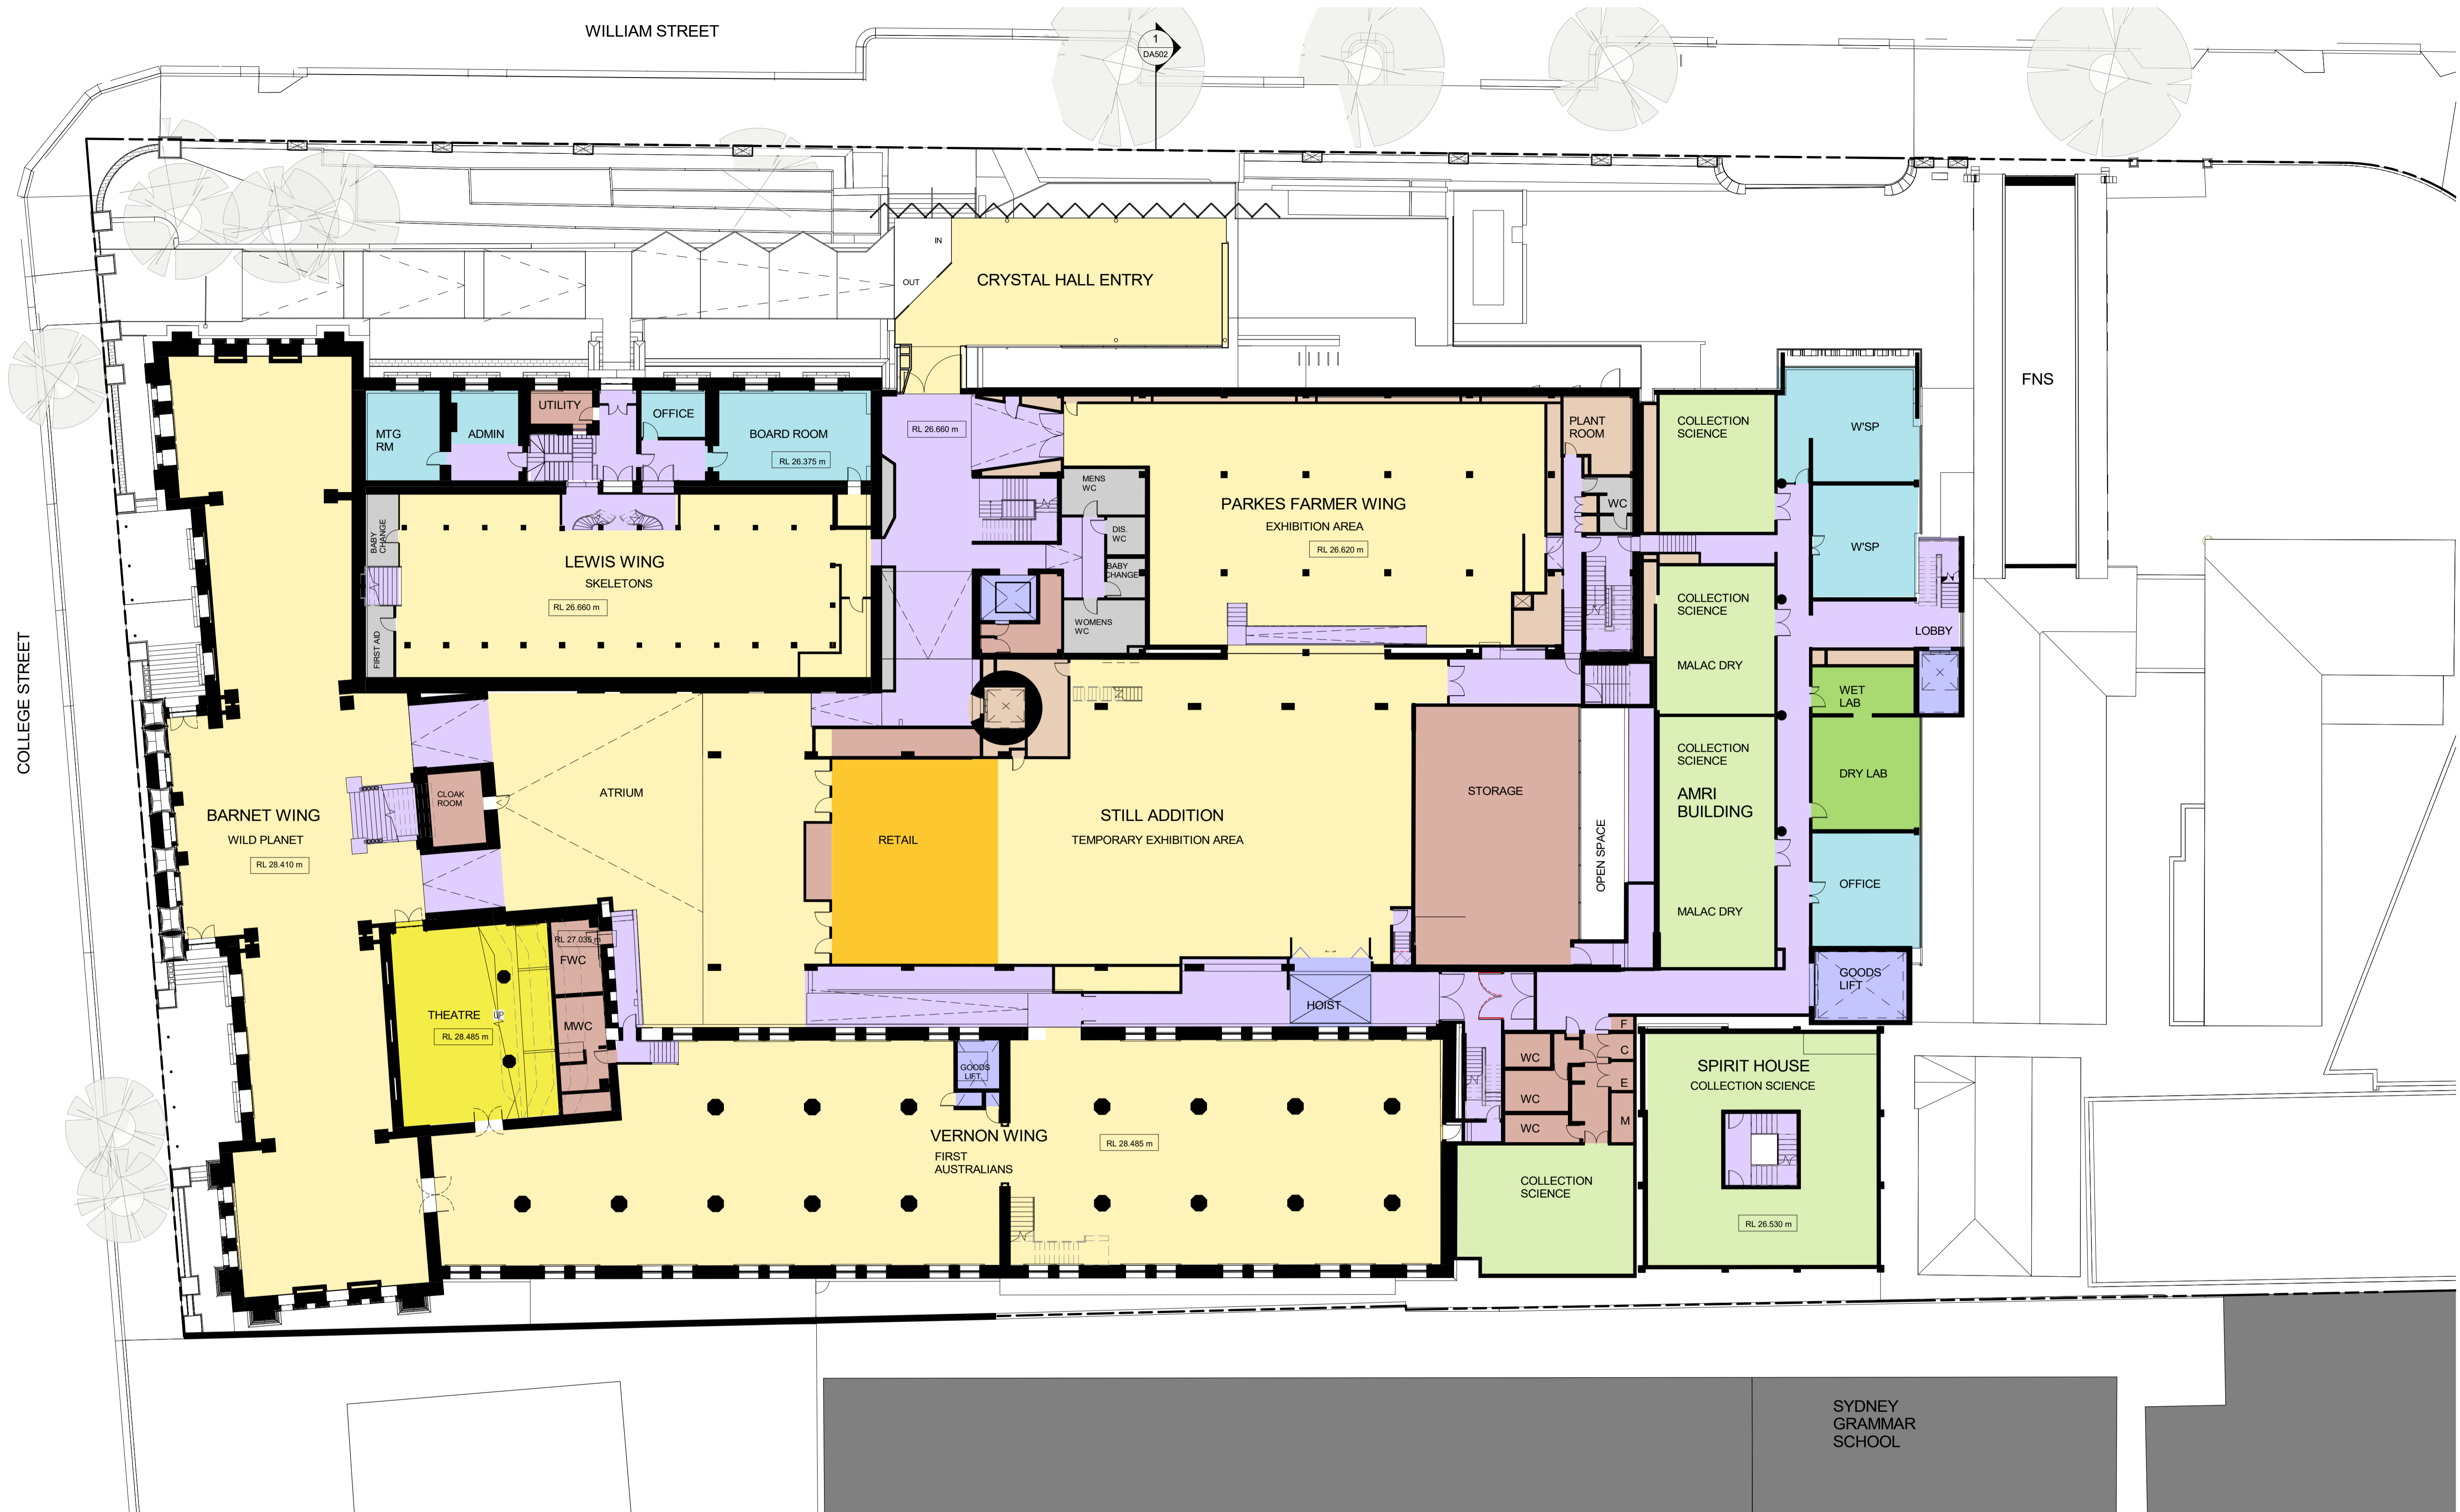

EXISTING USES LEGEND:



- | | | | | | | |
|----------------------|-----------------------|-------------------------|-------------------------------|-----------------------------------|-------------------------------------|----------------------|
| P1 PUBLIC - FOYER | P4 PUBLIC - TERRACE | R1 RETAIL - FOOD/ SHOP | L2 LETTABLE - OTHER | C2 COLLECTION - SCIENCE | X1 CIRCULATION - VERTICAL TRANSPORT | X4 SERVICES |
| P2 PUBLIC - GALLERY | P5 PUBLIC - EDUCATION | R2 RETAIL - VENUE HIRE | W1 WORKSPACE - OFFICE/ ADMIN | C3 COLLECTION - CULTURAL | X2 CIRCULATION | X5 PLANT |
| P3 PUBLIC - FUNCTION | P6 PUBLIC - OTHER | L1 LETTABLE - EDUCATION | W2 WORKSPACE - LAB / WORKSHOP | C4 COLLECTION - STORAGE/ WORKSHOP | A1 AMENITIES | X6 STORAGE - GENERAL |

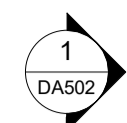

SYDNEY GRAMMAR SCHOOL

EXISTING USES LEGEND:

P1 PUBLIC - FOYER	P4 PUBLIC - TERRACE	R1 RETAIL - FOOD/ SHOP	L2 LETTABLE - OTHER	C2 COLLECTION - SCIENCE	X1 CIRCULATION - VERTICAL TRANSPORT	X4 SERVICES
P2 PUBLIC - GALLERY	P5 PUBLIC - EDUCATION	R2 RETAIL - VENUE HIRE	W1 WORKSPACE - OFFICE/ ADMIN	C3 COLLECTION - CULTURAL	X2 CIRCULATION	X5 PLANT
P3 PUBLIC - FUNCTION	P6 PUBLIC - OTHER	L1 LETTABLE - EDUCATION	W2 WORKSPACE - LAB / WORKSHOP	C4 COLLECTION - STORAGE/ WORKSHOP	A1 AMENITIES	X6 STORAGE - GENERAL

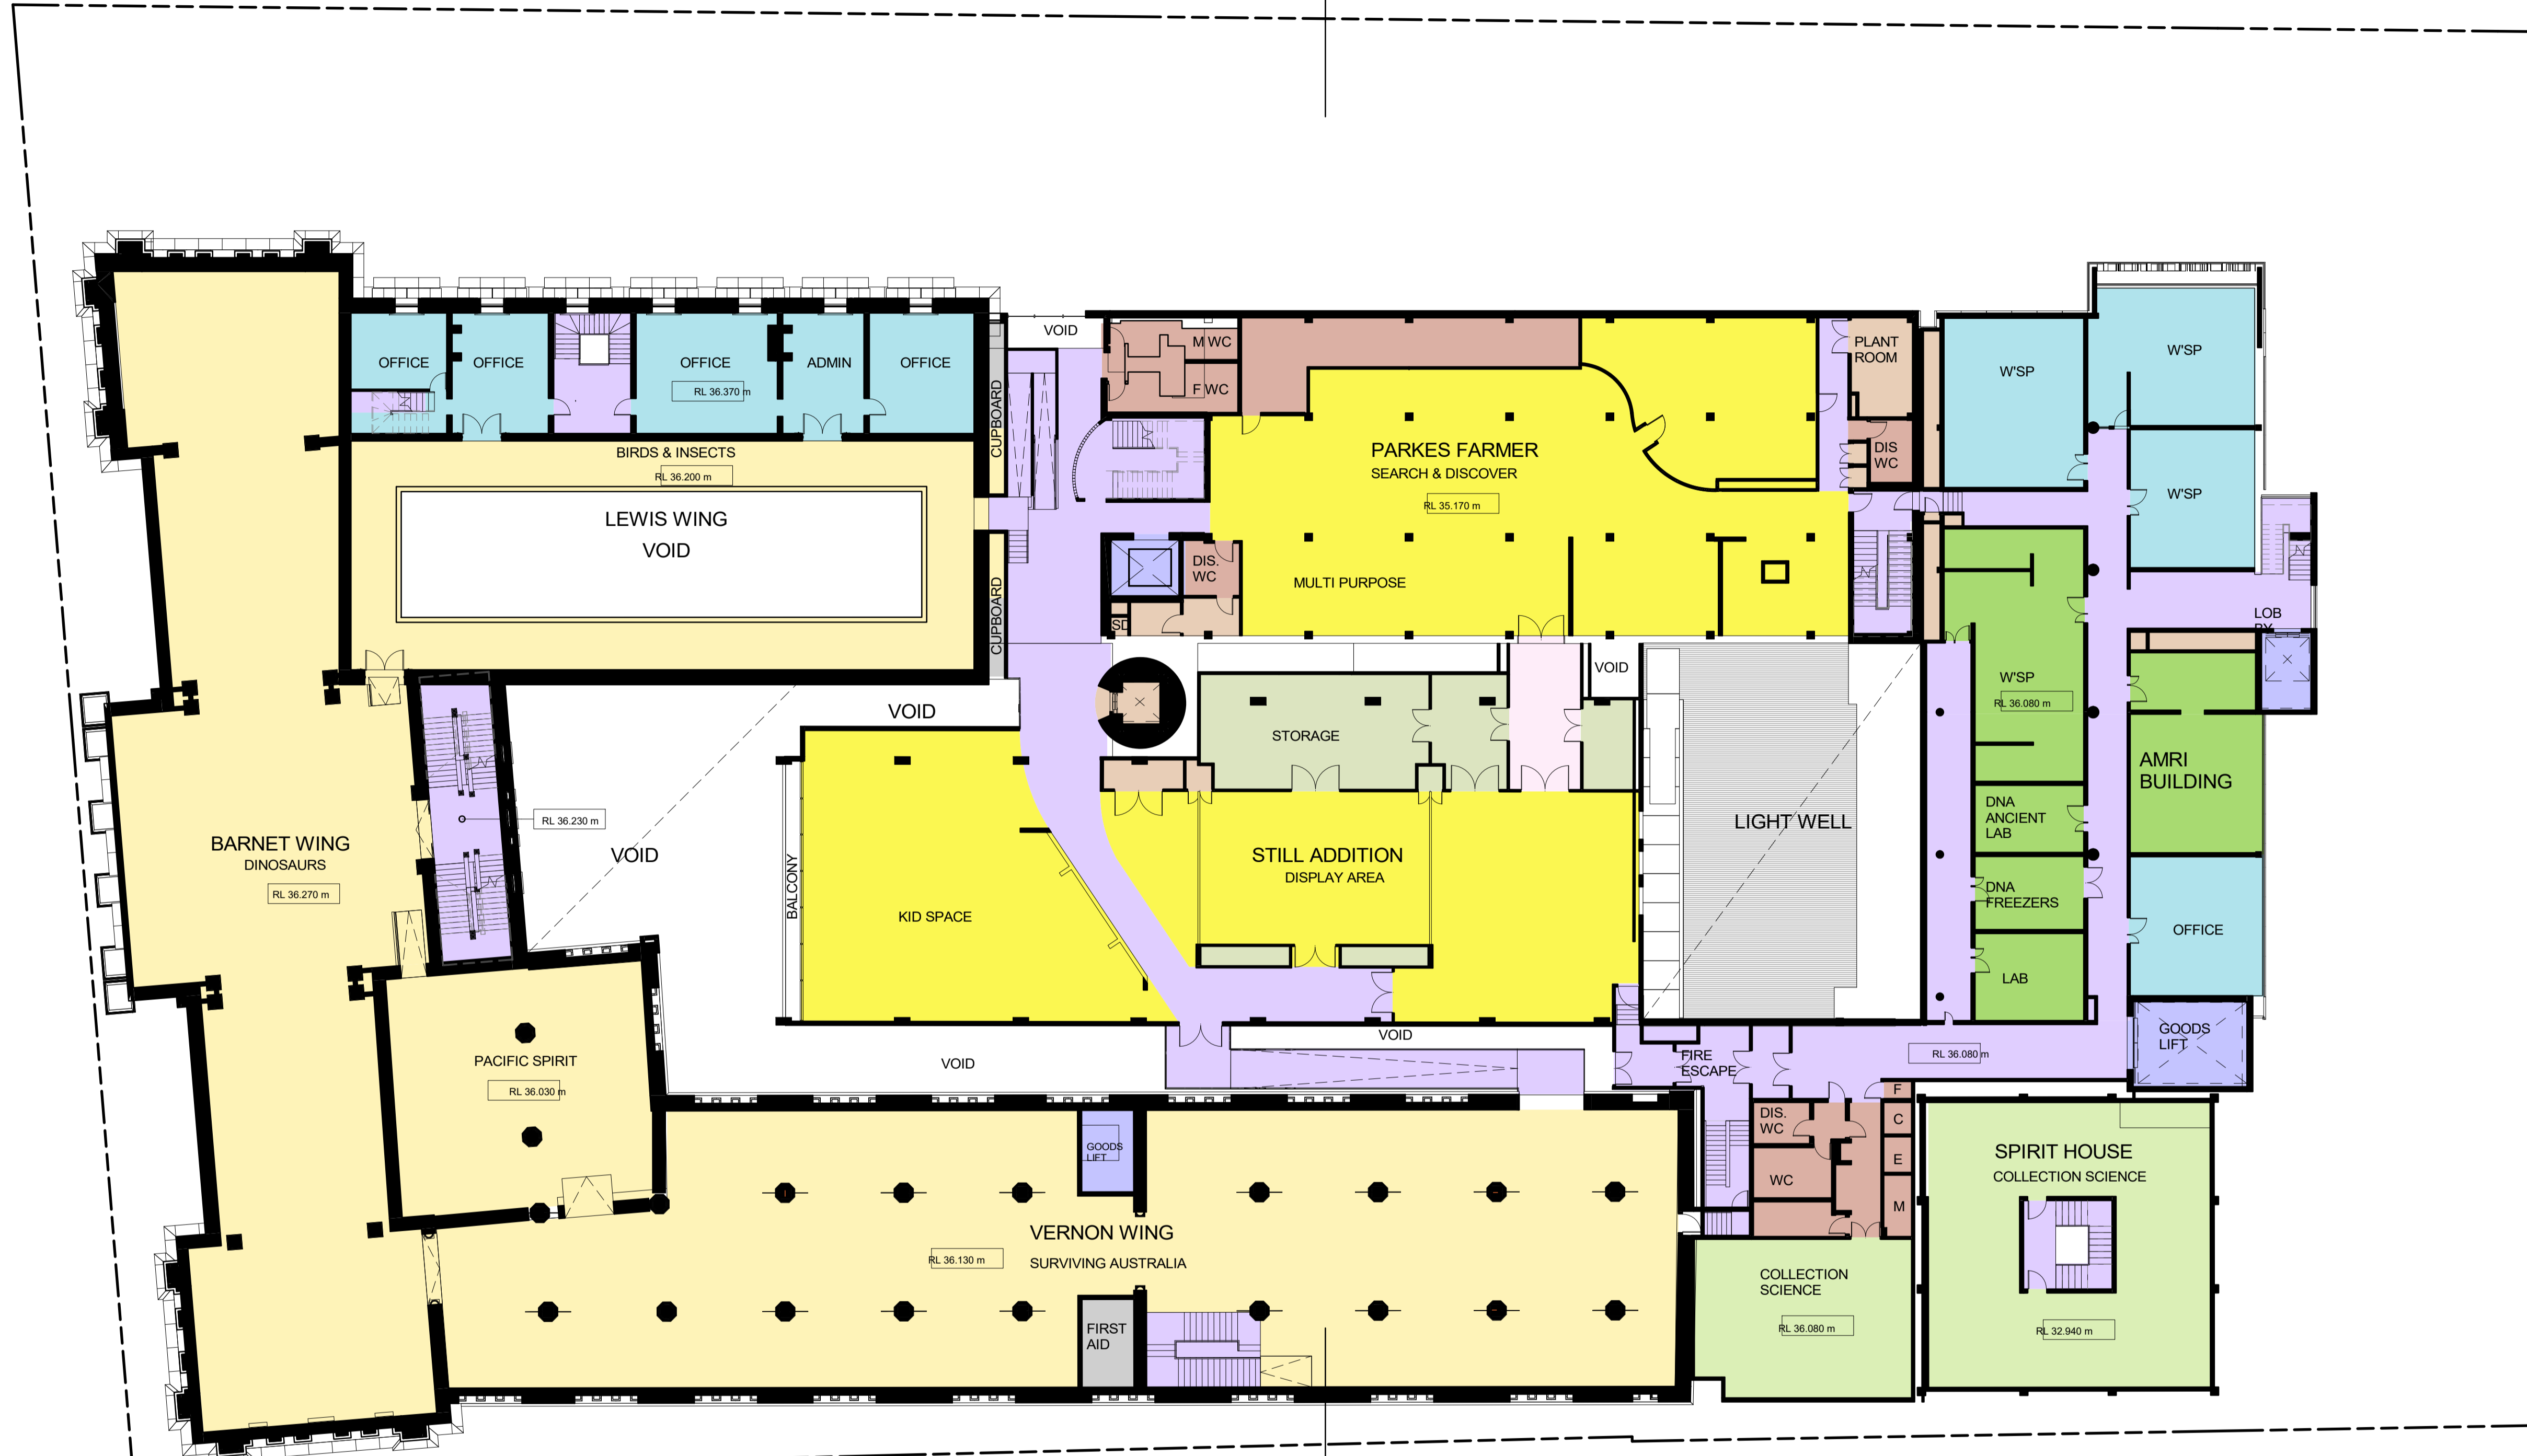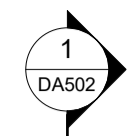

SYDNEY GRAMMAR SCHOOL

EXISTING USES LEGEND:

P1 PUBLIC - FOYER	P4 PUBLIC - TERRACE	R1 RETAIL - FOOD/ SHOP	L2 LETTABLE - OTHER	C2 COLLECTION - SCIENCE	X1 CIRCULATION - VERTICAL TRANSPORT	X4 SERVICES
P2 PUBLIC - GALLERY	P5 PUBLIC - EDUCATION	R2 RETAIL - VENUE HIRE	W1 WORKSPACE - OFFICE/ ADMIN	C3 COLLECTION - CULTURAL	X2 CIRCULATION	X5 PLANT
P3 PUBLIC - FUNCTION	P6 PUBLIC - OTHER	L1 LETTABLE - EDUCATION	W2 WORKSPACE - LAB / WORKSHOP	C4 COLLECTION - STORAGE/ WORKSHOP	A1 AMENITIES	X6 STORAGE - GENERAL



FLOOR PLAN - LEVEL 2 - EXISTING
AM ADDITIONS & ALTERATIONS

Status: **FOR APPROVAL**
Path: C:\Users\owellings\Documents\51023_Host_R2017_owellings.rvt
Note: INDICATIVE ONLY - SUBJECT TO SURVEY & SPECIALIST CONSULTANT DESIGN INPUT. INTERNAL WALL LININGS HAVE NOT BEEN ALLOWED FOR IN AREA CALCULATIONS.

Scale: 1:200 @ A1
0 16
© 2018



Project Number: 51023
Drawing Number: DA206
Revision: D
Date: 11/09/18

FINAL DRAFT

NEESON MURCUTT ARCHITECTS PTY LTD





EXISTING USES LEGEND:

P1 PUBLIC - FOYER	P4 PUBLIC - TERRACE	R1 RETAIL - FOOD/ SHOP	L2 LETTABLE - OTHER	C2 COLLECTION - SCIENCE	X1 CIRCULATION - VERTICAL TRANSPORT	X4 SERVICES
P2 PUBLIC - GALLERY	P5 PUBLIC - EDUCATION	R2 RETAIL - VENUE HIRE	W1 WORKSPACE - OFFICE/ ADMIN	C3 COLLECTION - CULTURAL	X2 CIRCULATION	X5 PLANT
P3 PUBLIC - FUNCTION	P6 PUBLIC - OTHER	L1 LETTABLE - EDUCATION	W2 WORKSPACE - LAB / WORKSHOP	C4 COLLECTION - STORAGE/ WORKSHOP	A1 AMENITIES	X6 STORAGE - GENERAL



FLOOR PLAN - LEVEL 3 - EXISTING
AM ADDITIONS & ALTERATIONS

Status: **FOR APPROVAL**
 Path: C:\Users\owellings\Documents\51023_Host_R2017_owellings.rvt
 Note: INDICATIVE ONLY - SUBJECT TO SURVEY & SPECIALIST CONSULTANT DESIGN INPUT. INTERNAL WALL LININGS HAVE NOT BEEN ALLOWED FOR IN AREA CALCULATIONS.

Scale: 1:200 @ A1
 0 16
 © 2018





Project Number: 51023
 Drawing Number: DA207
 Revision: D
 Date: 11/09/18

FINAL DRAFT


NEESON MURCUTT
ARCHITECTS PTY LTD



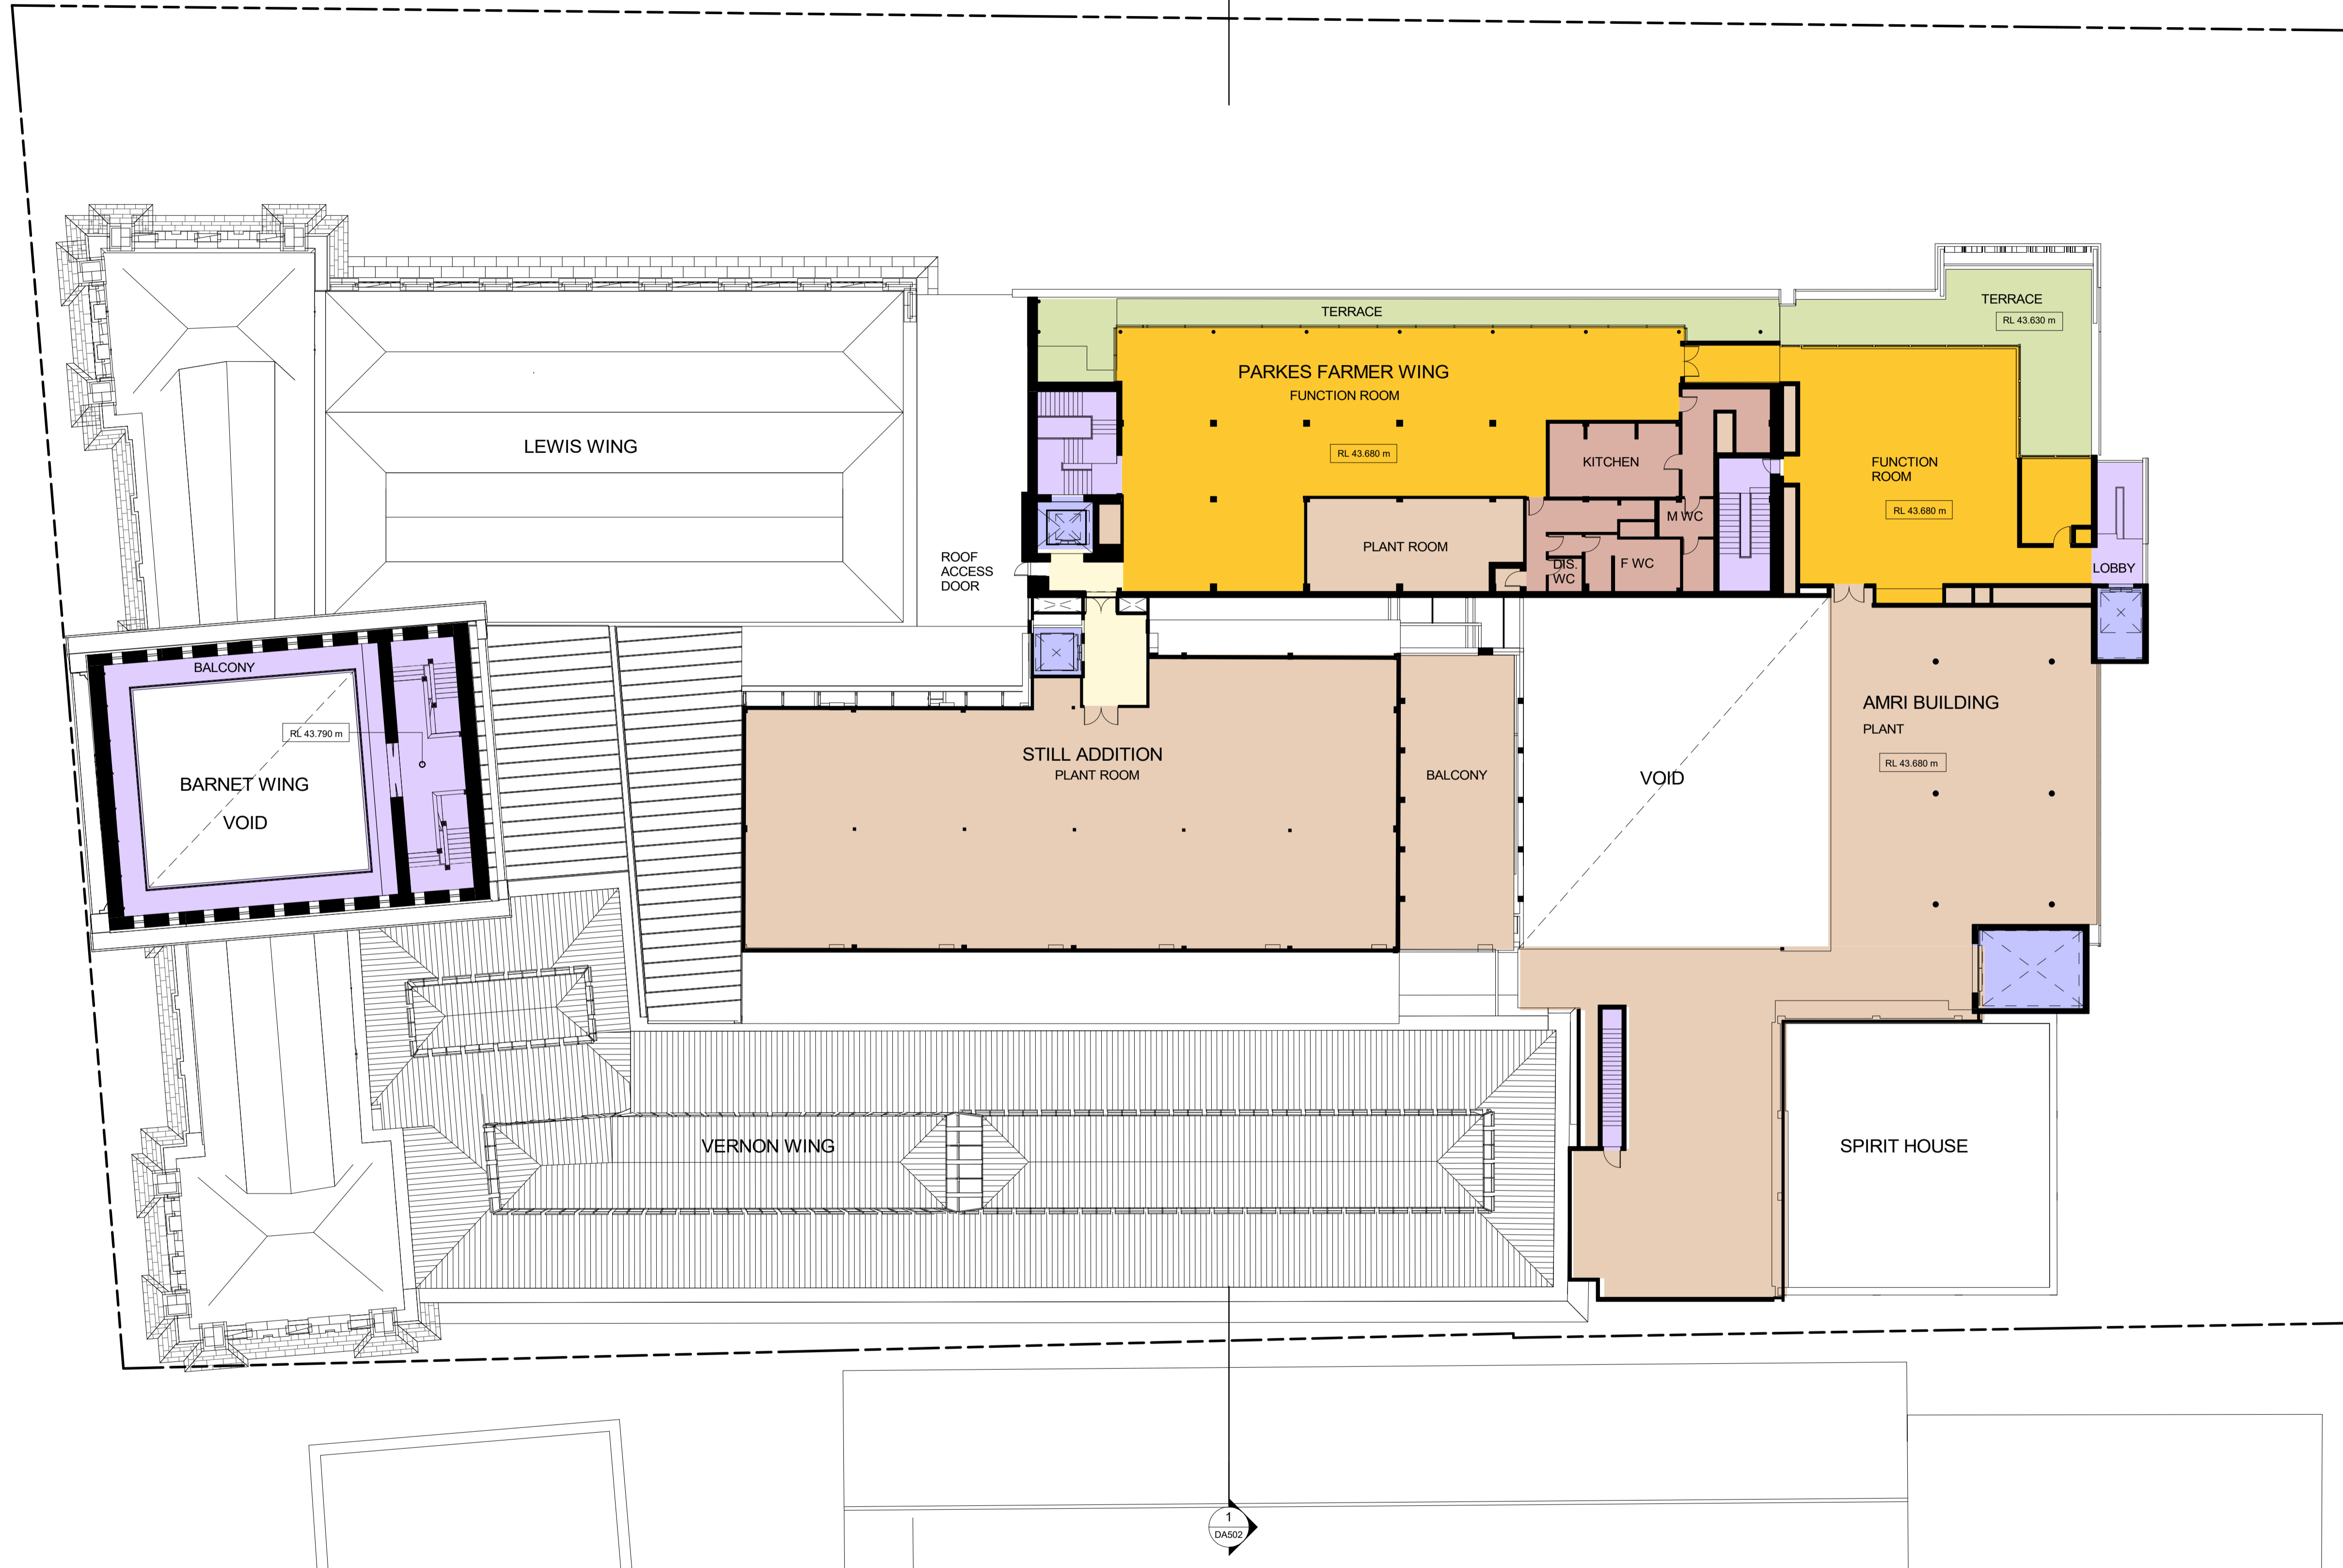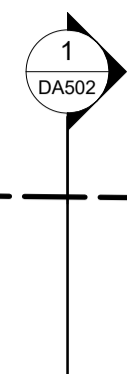

EXISTING USES LEGEND:

P1 PUBLIC - FOYER	P4 PUBLIC - TERRACE	R1 RETAIL - FOOD/ SHOP	L2 LETTABLE - OTHER	C2 COLLECTION - SCIENCE	X1 CIRCULATION - VERTICAL TRANSPORT	X4 SERVICES
P2 PUBLIC - GALLERY	P5 PUBLIC - EDUCATION	R2 RETAIL - VENUE HIRE	W1 WORKSPACE - OFFICE/ ADMIN	C3 COLLECTION - CULTURAL	X2 CIRCULATION	X5 PLANT
P3 PUBLIC - FUNCTION	P6 PUBLIC - OTHER	L1 LETTABLE - EDUCATION	W2 WORKSPACE - LAB / WORKSHOP	C4 COLLECTION - STORAGE/ WORKSHOP	A1 AMENITIES	X6 STORAGE - GENERAL

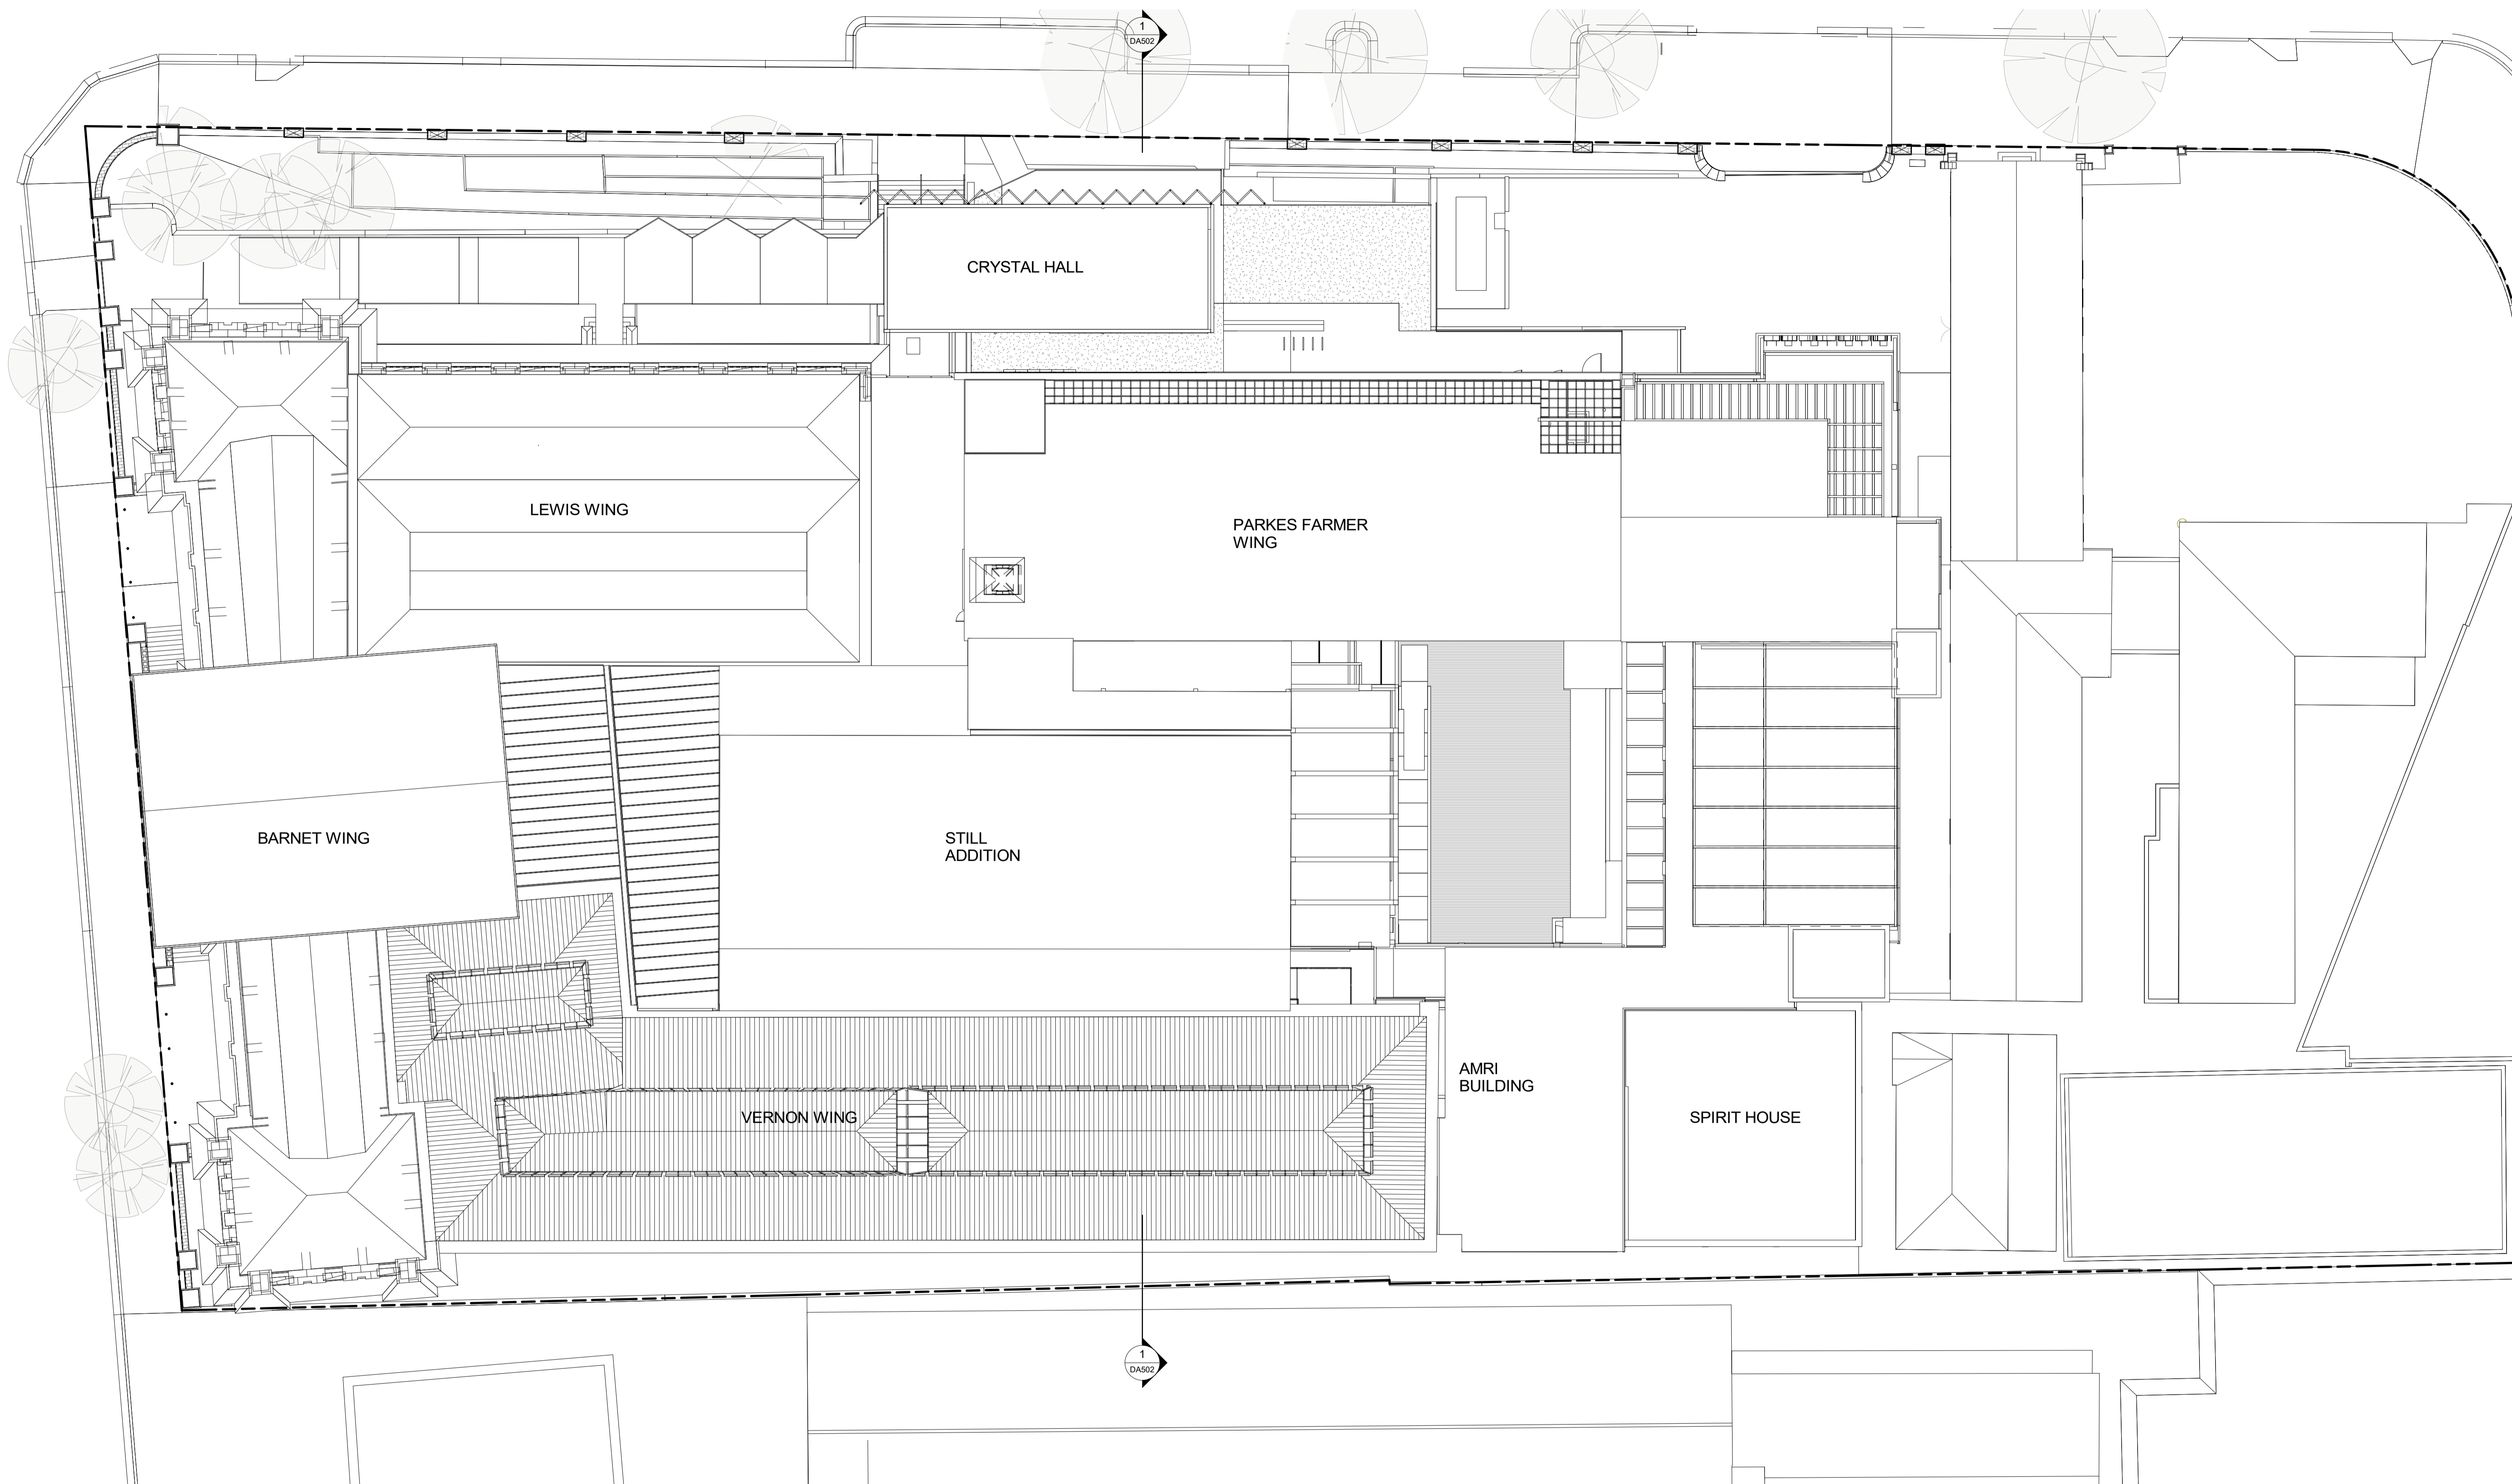

EXISTING USES LEGEND:

P1 PUBLIC - FOYER	P4 PUBLIC - TERRACE	R1 RETAIL - FOOD/ SHOP	L2 LETTABLE - OTHER	C2 COLLECTION - SCIENCE	X1 CIRCULATION - VERTICAL TRANSPORT	X4 SERVICES
P2 PUBLIC - GALLERY	P5 PUBLIC - EDUCATION	R2 RETAIL - VENUE HIRE	W1 WORKSPACE - OFFICE/ ADMIN	C3 COLLECTION - CULTURAL	X2 CIRCULATION	X5 PLANT
P3 PUBLIC - FUNCTION	P6 PUBLIC - OTHER	L1 LETTABLE - EDUCATION	W2 WORKSPACE - LAB / WORKSHOP	C4 COLLECTION - STORAGE/ WORKSHOP	A1 AMENITIES	X6 STORAGE - GENERAL