

FT = FACADE TYPE
1. REFER FACADE ENGINEER SPECIFICATION FOR
ADDITIONAL TECHNICAL DETAIL



COMPLETION OF THE QUALITY ASSURANCE CHECKS IS VERIFICATION THAT THE DOCUMENT CONFORMS WITH THE REQUIREMENTS OF THE QUALITY PROJECT PLAN. WHERE THE QUALITY ASSURANCE CHECK IS INCOMPLETE THIS DOCUMENT IS PRELIMINARY FOR INFORMATION PURPOSES ONLY, OR SUCH PURPOSES AS STATED IN THE REVISION COLUMN.



DRN	CHKD	VRFD
NJHJE	AKF	
JE	AKF	
JE	AKF	
JE	AKF	
JE	AKF	
JE	AKF	
JE	AKF	
NJHJE	AKF	
JE	AKF	
JE	AKF	
JE	AKF	

SITE: 16B HONEYSUCKLE
DRIVE
NEWCASTLE, NSW, 2300

DRAWING: WEST ELEVATION

DRAWN: JE DATE: OCT 2018 SCALES: As indicated @ A1
1: 200 @ A3




EVE architecture

NOTES

FT# FACADE TYPE

1. REFER FACADE ENGINEER SPECIFICATION FOR ADDITIONAL TECHNICAL DETAIL

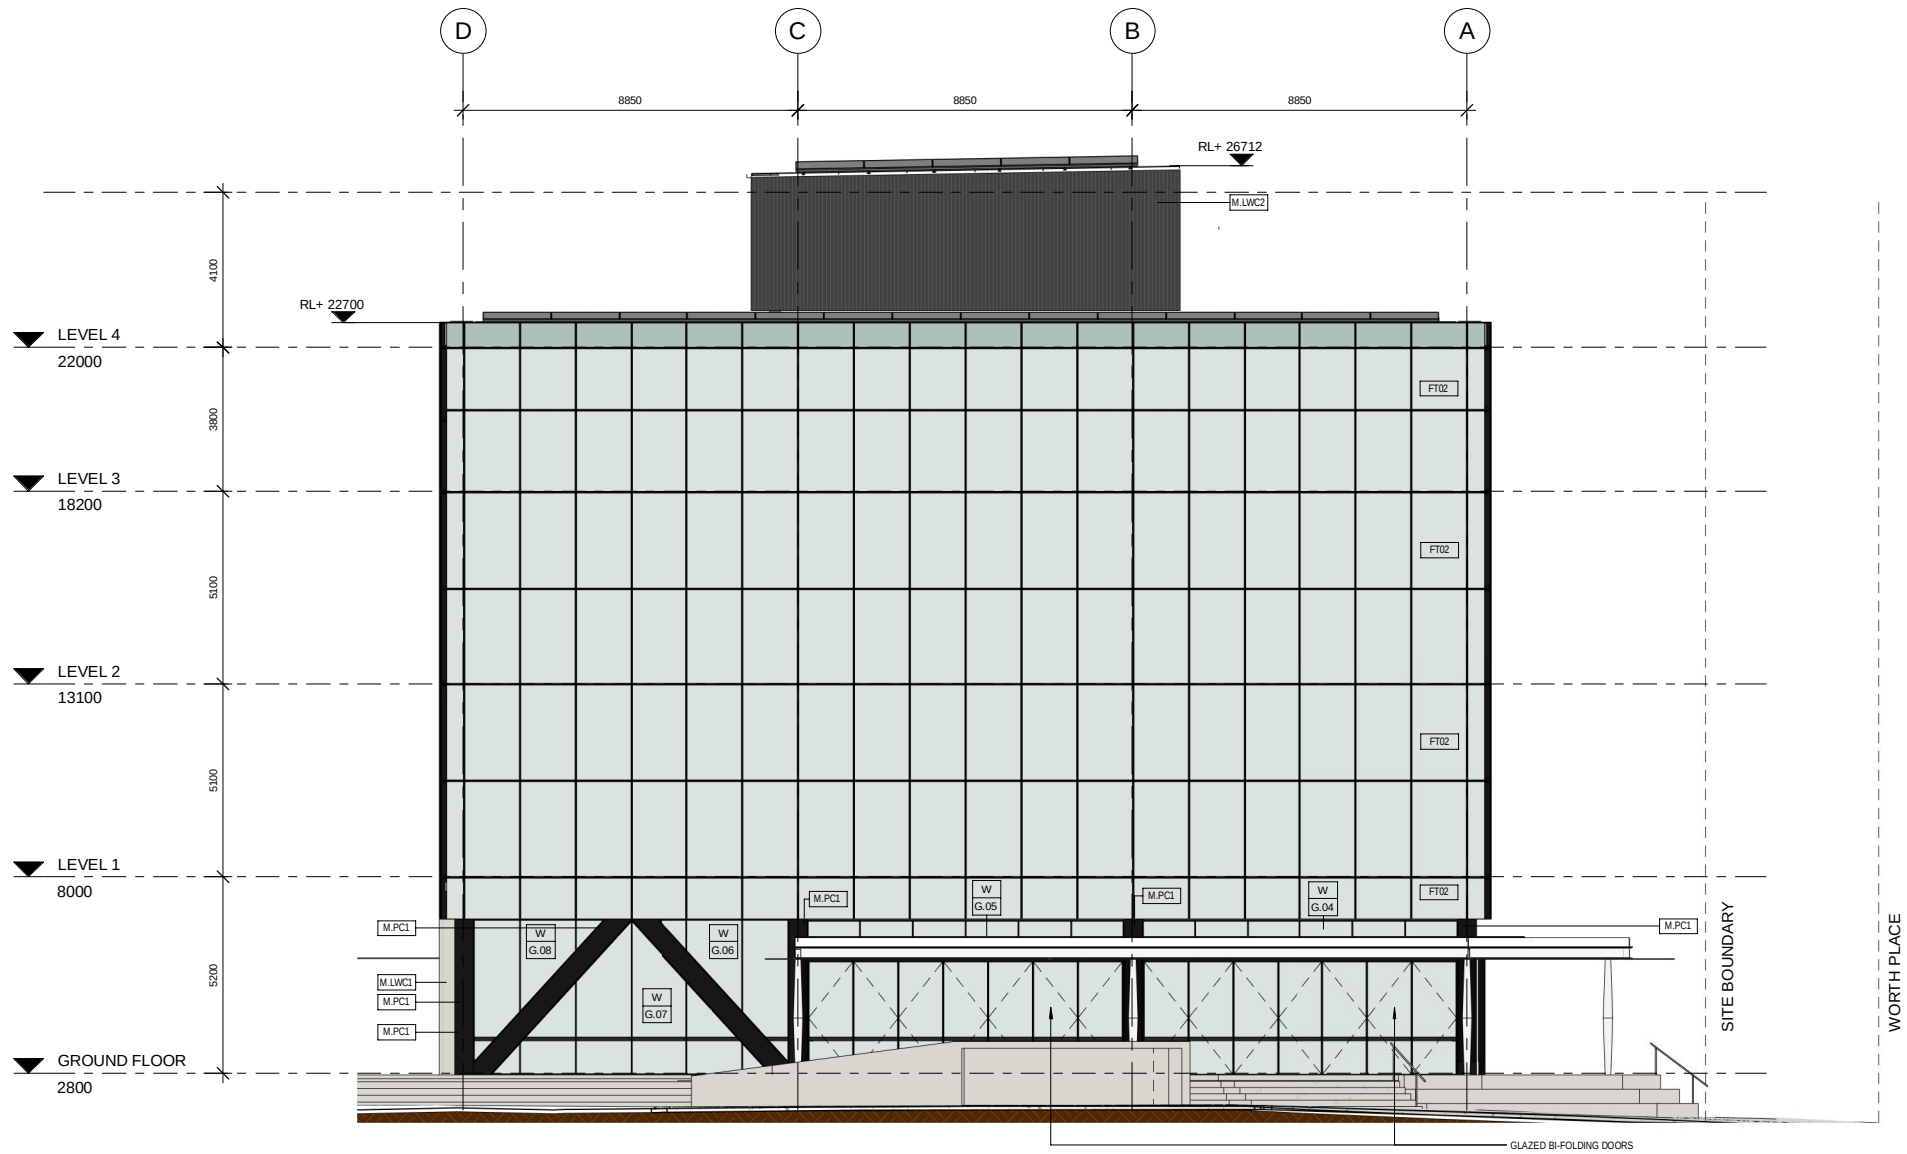

EJE ARCHITECTURE
ACN 002 912 843 | ABN 82 644 649 849
Nominated Architect - Bernard Collins
P +61 2 4929 2253 | F +61 2 4929 3069 | E mail@eye.com.au | W www.eje.com.au
A 412 KING STREET, NEWCASTLE, NSW 2300

COMPLETION OF THE QUALITY ASSURANCE CHECKS IS VERIFICATION THAT THE DOCUMENT CONFORMS WITH THE REQUIREMENTS OF THE QUALITY PROJECT PLAN. WHERE THE QUALITY ASSURANCE CHECK IS INCOMPLETE THIS DOCUMENT IS PRELIMINARY FOR INFORMATION PURPOSES ONLY, OR SUCH PURPOSES AS STATED IN THE REVISION COLUMN.

THE IDEAS, INFORMATION AND CONCEPTS CONTAINED IN THIS DOCUMENT ARE THE PROPERTY OF EJE ARCHITECTURE. PHOTOCOPYING OR REPRODUCING THIS DOCUMENT AND PASSING IT ON TO OTHERS WITHOUT THE EXPRESS PERMISSION OF EJE ARCHITECTURE IS AN INFRINGEMENT OF COPYRIGHT.

0 25mm 100mm 200mm ON ORIGINAL A1



REV	DATE	COMMENTS
D	2019/12/10	ISSUE FOR REVIEW
E	2019/12/12	ISSUE FOR SCHEMATIC DESIGN
F	2019/01/18	ISSUE FOR SCHEMATIC DESIGN
G	2019/02/18	ISSUE FOR SSD
H	2019/05/08	DRAFT ISSUE FOR INFORMATION
J	2019/05/23	ISSUE FOR INFORMATION
K	2019/05/28	ISSUE FOR INFORMATION
L	2019/06/26	ISSUE FOR TENDER REVIEW
1	2019/07/16	ISSUE FOR TENDER
2	2019/08/02	ISSUE FOR TENDER
3	2019/10/03	ISSUE FOR TENDER ADDENDUM
	2020/02/28	ISSUE FOR SSD

DRN	CHKD	VRFD
JE	AKF	
NJHJE	AKF	
JE	AKF	
JE	AKF	
JE	AKF	
JE	AKF	
JE	AKF	
JE	AKF	
NJHJE	AKF	
JE	AKF	
JE	AKF	
JE	AKF	

PROJECT: HCCD STAGE 1A

CLIENT: UNIVERSITY OF NEWCASTLE

SITE: 16B HONEYSUCKLE DRIVE
NEWCASTLE, NSW, 2300

DRAWING: NORTH ELEVATION

WORK IN FIGURED DIMENSIONS IN PREFERENCE TO SCALE. CHECK DIMENSIONS AND LEVELS ON SITE PRIOR TO THE ORDERING OF MATERIALS OR THE COMPLETION OF WORKSHOP DRAWINGS. IF IN DOUBT ASK. REPORT ALL ERRORS AND OMISSIONS.

C:\Users\jevans\Documents\HCCD - STAGE 1A_Jevans@eye.com.au.rvt

DRAWN: JE DATE: OCT 2018 SCALES: As indicated @ A1
1: 200 @ A3


PROJECT No: 11749 PHASE: TD DRAWING No: A-201 REV: SSD



NOTES

FT = FACADE TYPE

1. REFER FACADE ENGINEER SPECIFICATION FOR ADDITIONAL TECHNICAL DETAIL

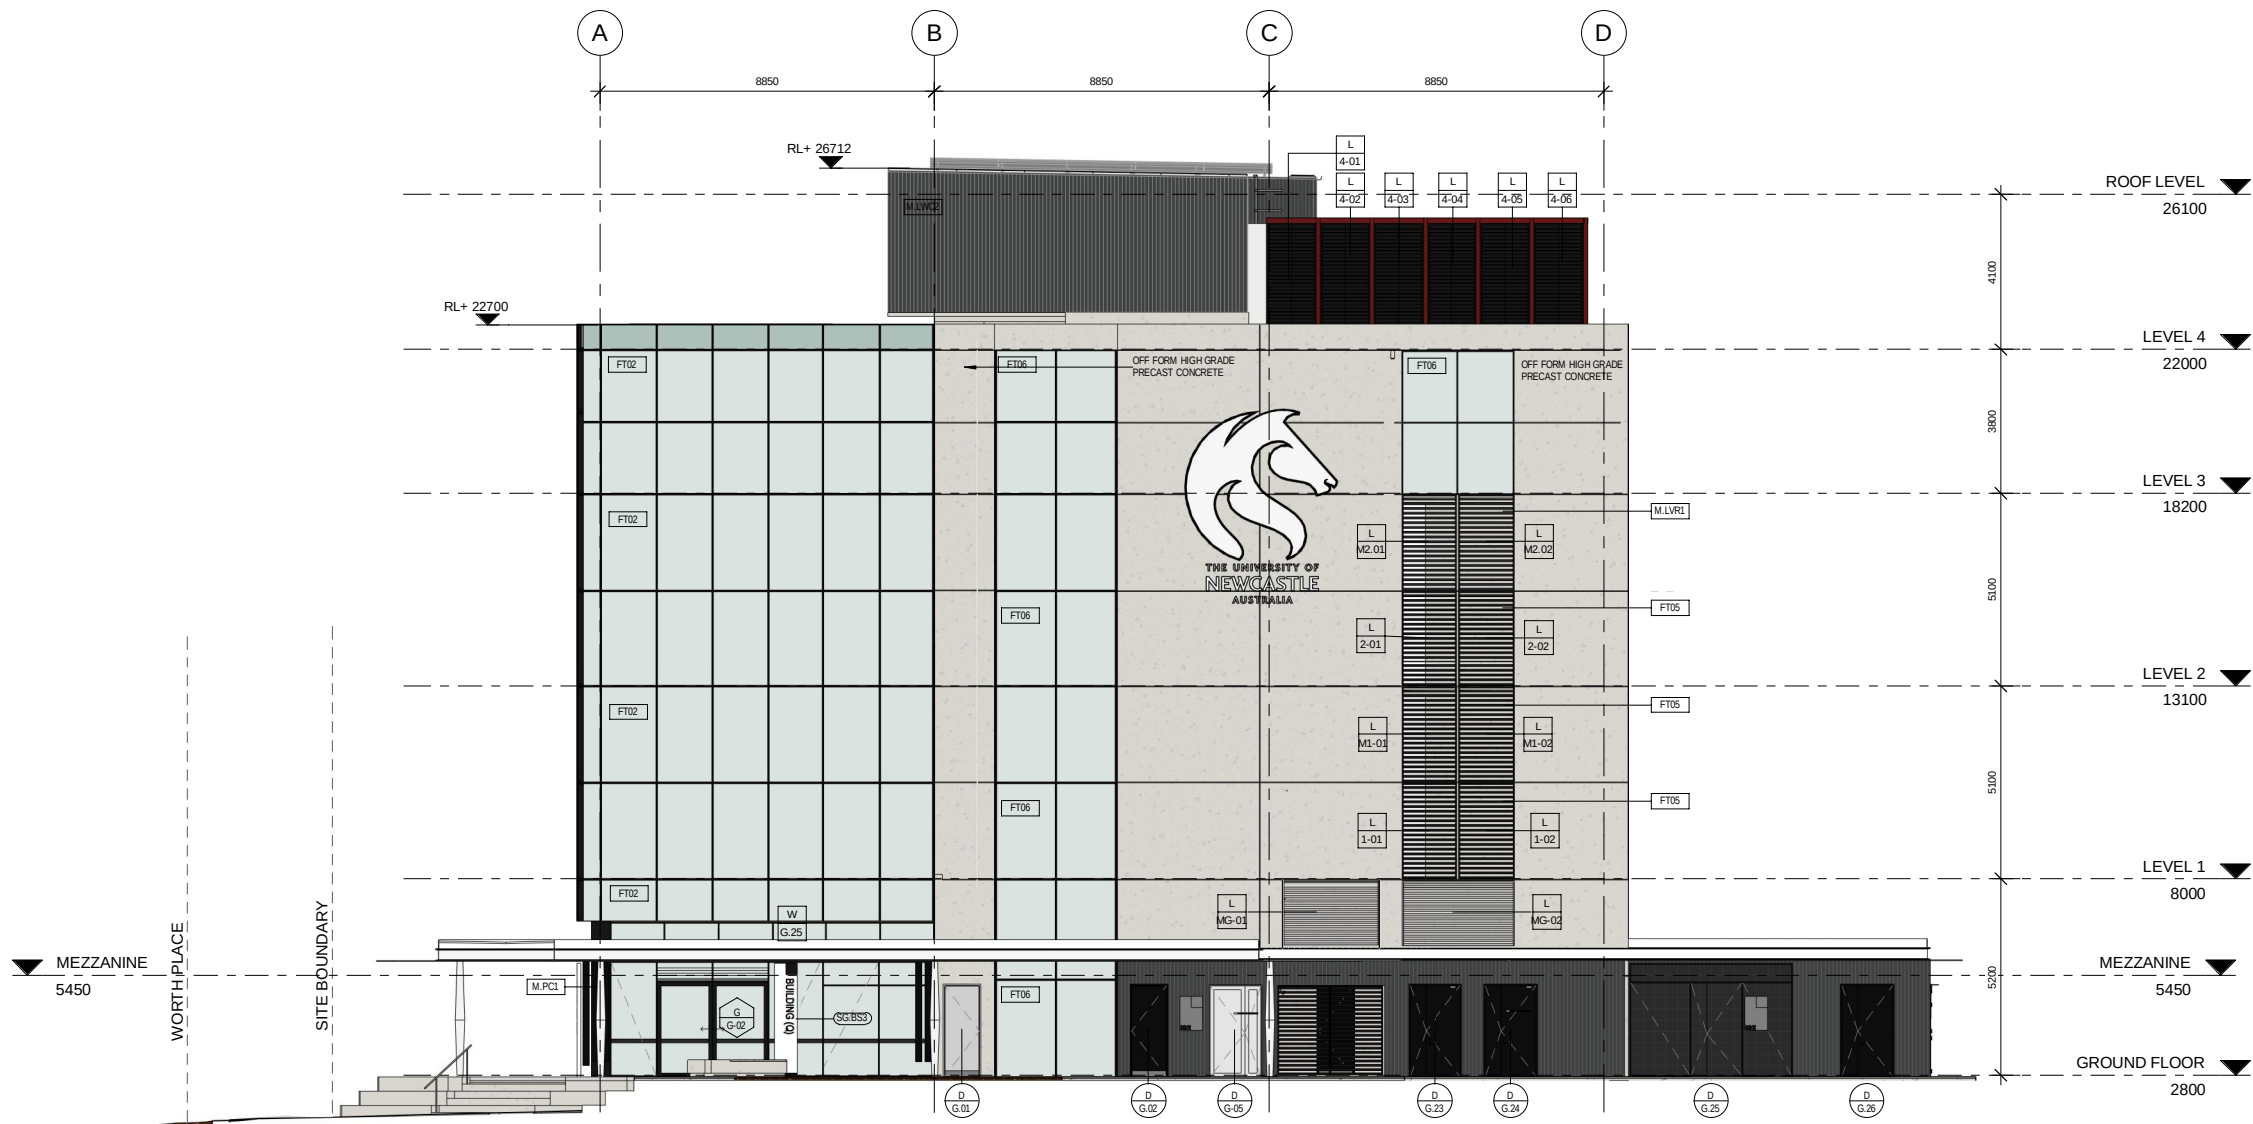

EJE ARCHITECTURE
ACN 002 912 843 | ABN 82 644 649 849
Nominated Architect - Bernard Collins
P +61 2 4929 2253 | F +61 2 4929 3069 | E mail@eye.com.au | W www.eje.com.au
A 412 KING STREET, NEWCASTLE, NSW 2300

COMPLETION OF THE QUALITY ASSURANCE CHECKS IS VERIFICATION THAT THE DOCUMENT CONFORMS WITH THE REQUIREMENTS OF THE QUALITY PROJECT PLAN. WHERE THE QUALITY ASSURANCE CHECK IS INCOMPLETE THIS DOCUMENT IS PRELIMINARY FOR INFORMATION PURPOSES ONLY, OR SUCH PURPOSES AS STATED IN THE REVISION COLUMN.

THE IDEAS, INFORMATION AND CONCEPTS CONTAINED IN THIS DOCUMENT ARE THE PROPERTY OF EJE ARCHITECTURE. PHOTOCOPYING OR REPRODUCING THIS DOCUMENT AND PASSING IT ON TO OTHERS WITHOUT THE EXPRESS PERMISSION OF EJE ARCHITECTURE IS AN INFRINGEMENT OF COPYRIGHT.



REV	DATE	COMMENTS
E	2019/12/12	ISSUE FOR SCHEMATIC DESIGN
F	2019/02/18	ISSUE FOR SCHEMATIC DESIGN
G	2019/02/18	ISSUE FOR SSD
H	2019/05/08	DRAFT ISSUE FOR INFORMATION
J	2019/05/23	ISSUE FOR INFORMATION
K	2019/05/28	ISSUE FOR INFORMATION
L	2019/05/30	ISSUE FOR INFORMATION
M	2019/06/26	ISSUE FOR TENDER REVIEW
1	2019/07/16	ISSUE FOR TENDER
2	2019/08/02	ISSUE FOR TENDER
3	2019/10/03	ISSUE FOR TENDER ADDENDUM
	2020/02/28	ISSUE FOR SSD

DRN	CHKD	VRFD
NH/JE	AKF	
JE	AKF	
JE	AKF	
JE	AKF	
JE	AKF	
JE	AKF	
JE	AKF	
NH/JE	AKF	
JE	AKF	
JE	AKF	
JE	AKF	

PROJECT : HCCD STAGE 1A

CLIENT : UNIVERSITY OF NEWCASTLE

SITE : 16B HONEYSUCKLE DRIVE
NEWCASTLE, NSW, 2300

DRAWING : SOUTH ELEVATION

WORK IN FIGURED DIMENSIONS IN PREFERENCE TO SCALE. CHECK DIMENSIONS AND LEVELS ON SITE PRIOR TO THE ORDERING OF MATERIALS OR THE COMPLETION OF WORKSHOP DRAWINGS. IF IN DOUBT ASK. REPORT ALL ERRORS AND OMISSIONS.

C:\Users\jevans\Documents\HCCD - STAGE 1A_Jevans@eye.com.au.rvt

DRAWN : JE DATE : OCT 2018 SCALES : As indicated @ A1
1 : 200 @ A3


PROJECT No : 11749 PHASE : TD DRAWING No : A-202 REV : SSD



NOTES

FT = FACADE TYPE

1. REFER FACADE ENGINEER SPECIFICATION FOR ADDITIONAL TECHNICAL DETAIL

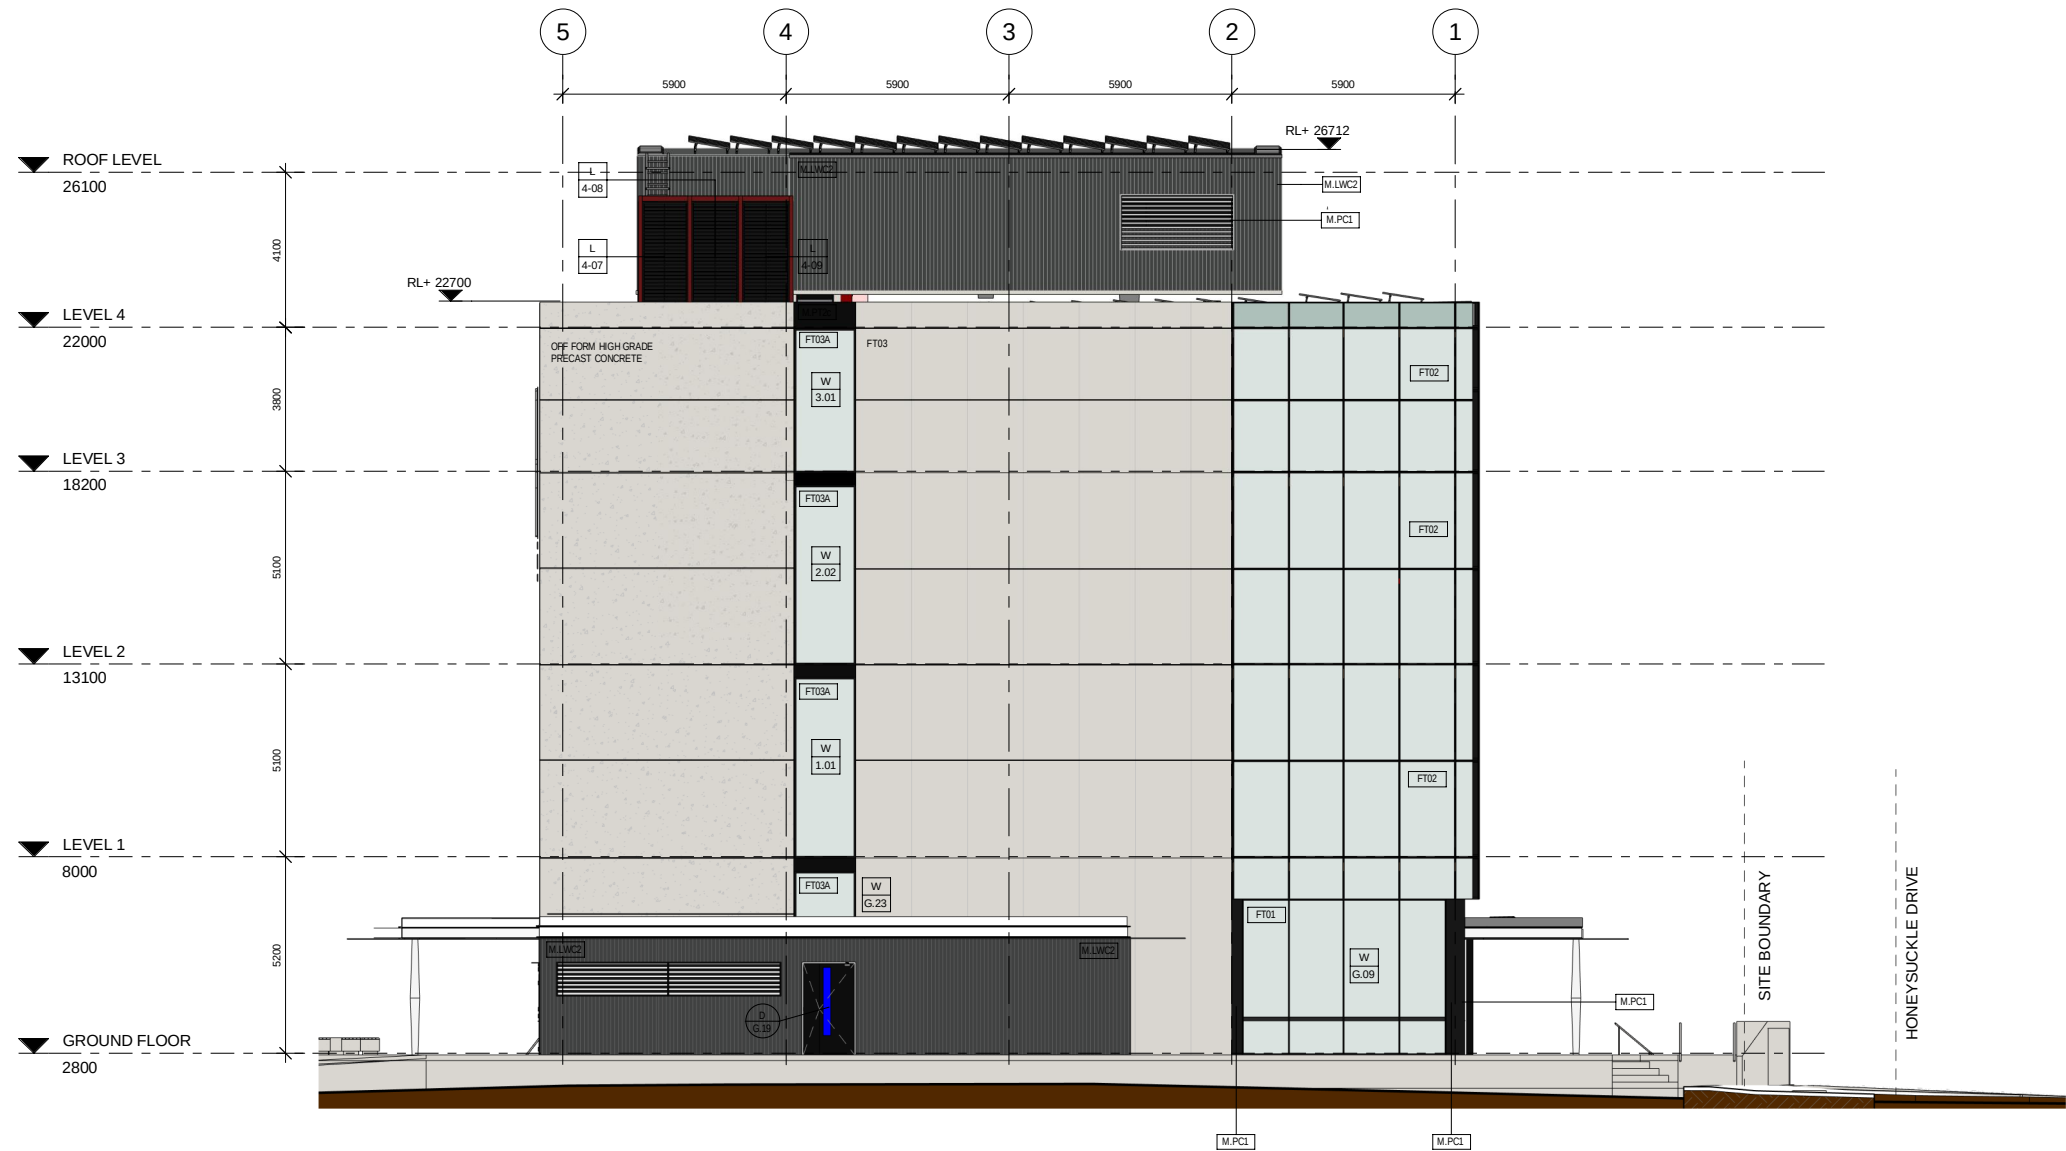

EJE ARCHITECTURE
ACN 002 912 843 | ABN 82 644 649 849
Nominated Architect - Bernard Collins
P +61 2 4929 2253 | F +61 2 4929 3069 | E mail@eye.com.au | W www.eje.com.au
A 412 KING STREET, NEWCASTLE, NSW 2300

COMPLETION OF THE QUALITY ASSURANCE CHECKS IS VERIFICATION THAT THE DOCUMENT CONFORMS WITH THE REQUIREMENTS OF THE QUALITY PROJECT PLAN. WHERE THE QUALITY ASSURANCE CHECK IS INCOMPLETE, THIS DOCUMENT IS PRELIMINARY FOR INFORMATION PURPOSES ONLY, OR SUCH PURPOSES AS STATED IN THE REVISION COLUMN.

THE IDEAS, INFORMATION AND CONCEPTS CONTAINED IN THIS DOCUMENT ARE THE PROPERTY OF EJE ARCHITECTURE. PHOTOCOPYING OR REPRODUCING THIS DOCUMENT AND PASSING IT ON TO OTHERS WITHOUT THE EXPRESS PERMISSION OF EJE ARCHITECTURE IS AN INFRINGEMENT OF COPYRIGHT.



REV	DATE	COMMENTS
E	2019/12/12	ISSUE FOR SCHEMATIC DESIGN
F	2019/01/18	ISSUE FOR SCHEMATIC DESIGN
G	2019/02/18	ISSUE FOR SSD
H	2019/05/08	DRAFT ISSUE FOR INFORMATION
J	2019/05/23	ISSUE FOR INFORMATION
K	2019/05/28	ISSUE FOR INFORMATION
L	2019/05/30	ISSUE FOR INFORMATION
M	2019/06/26	ISSUE FOR TENDER REVIEW
1	2019/07/16	ISSUE FOR TENDER
2	2019/08/02	ISSUE FOR TENDER
3	2019/10/03	ISSUE FOR TENDER ADDENDUM
	2020/02/28	ISSUE FOR SSD

DRN	CHKD	VRFD
NH/JE	AKF	
JE	AKF	
JE	AKF	
JE	AKF	
JE	AKF	
JE	AKF	
JE	AKF	
JE	AKF	
NH/JE	AKF	
JE	AKF	
JE	AKF	
JE	AKF	

PROJECT : HCCD STAGE 1A

CLIENT : UNIVERSITY OF NEWCASTLE

SITE : 16B HONEYSUCKLE DRIVE
NEWCASTLE, NSW, 2300

DRAWING : EAST ELEVATION

WORK IN FIGURED DIMENSIONS IN PREFERENCE TO SCALE. CHECK DIMENSIONS AND LEVELS ON SITE PRIOR TO THE ORDERING OF MATERIALS OR THE COMPLETION OF WORKSHOP DRAWINGS. IF IN DOUBT ASK. REPORT ALL ERRORS AND OMISSIONS.

C:\Users\jevans\Documents\HCCD - STAGE 1A_Jevans@eye.com.au.rvt

DRAWN : JE DATE : OCT 2018 SCALES : As indicated @ A1
1 : 200 @ A3

PROJECT No : 11749 PHASE : TD DRAWING No : A-203 REV : SSD

