



NORTH POINT

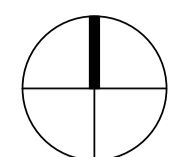

THIS DOCUMENT IS THE COPYRIGHT OF HDR.  
ALL INFORMATION ILLUSTRATED ON THIS DOCUMENT IS TO BE CHECKED  
AND VERIFIED ON SITE. IN THE EVENT OF DISCREPANCIES REFER TO  
ARCHITECT PRIOR TO COMMENCEMENT OF THE WORK. DO NOT SCALE  
DRAWINGS MANUALLY OR ELECTRONICALLY.

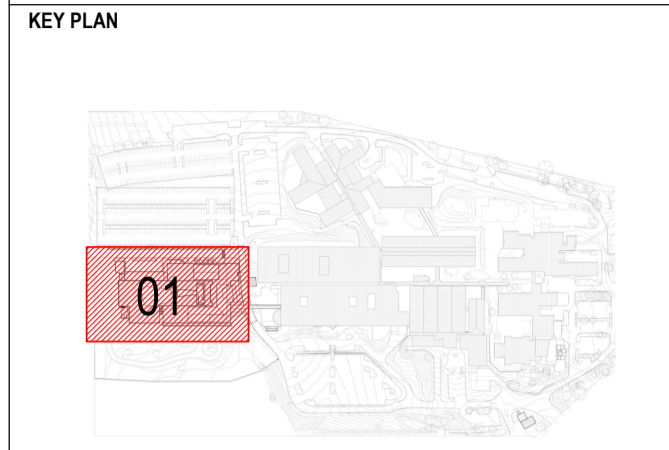

REV	DATE	DESCRIPTION OF CHANGE	DWN	CHK
1	01/08/18	GOV ARCH INFO PACK	AB	AF
2	24/08/18	UPDATED GOV ARCH INFO PACK	LM	AF
A	27/11/18	ISSUED FOR SSSA	CH	SD
B	25/01/19	UPDATED TO GOA + PLANNING COMMENTS	AB	AF
C	30/04/19	EIS RESPONSE	CH	AB
D	07/05/19	DA UPDATE	CH	AB
E	04/06/19	DA UPDATE	AB	AF
F	29/07/19	15 min CAR PARKING BAY REMOVED	AB	AB



**Planning,  
Industry &  
Environment**

Issued under the Environmental Planning and Assessment Act 1979

Approved Application No: SSD-9536      Signed: *David G*

Granted on the: 29 Aug 2019      Sheet No: 1 of 38

CLIENT:  
Level 6, 77 Pacific Highway  
North Sydney NSW 2060

P: (02) 9978 5427  
F: (02) 8904 1377  
www.hinfra.health.nsw.gov.au



ARCHITECTS



Level 1, 110 Walker Street, North Sydney NSW 2060, Australia  
+61 2 9956 2666 | hdr@hdr.com.au

The Rice Daubney Group (NSW) Pty. Limited as trustee for  
The Rice Daubney Trust ABN 55 880 304 993 trading as HDR.

PROJECT  
**WYONG HOSPITAL REDEVELOPMENT  
PACIFIC HIGHWAY  
KANWAL, NSW, 2259**


DRAWING TITLE  
**SITE PLAN - PROPOSED**

PROJECT STATUS  
**ISSUED FOR SSSA SUBMISSION**

PROJECT NUMBER	SCALE	DATE
10116275	1 : 500 @ A1	29/07/19
DRAWING NUMBER	REVISION	
55372-HDR-AR-DWG-SSD1003	F	

**1** PROPOSED SITE PLAN  
1:500

29/07/2019 4:11:37 PM

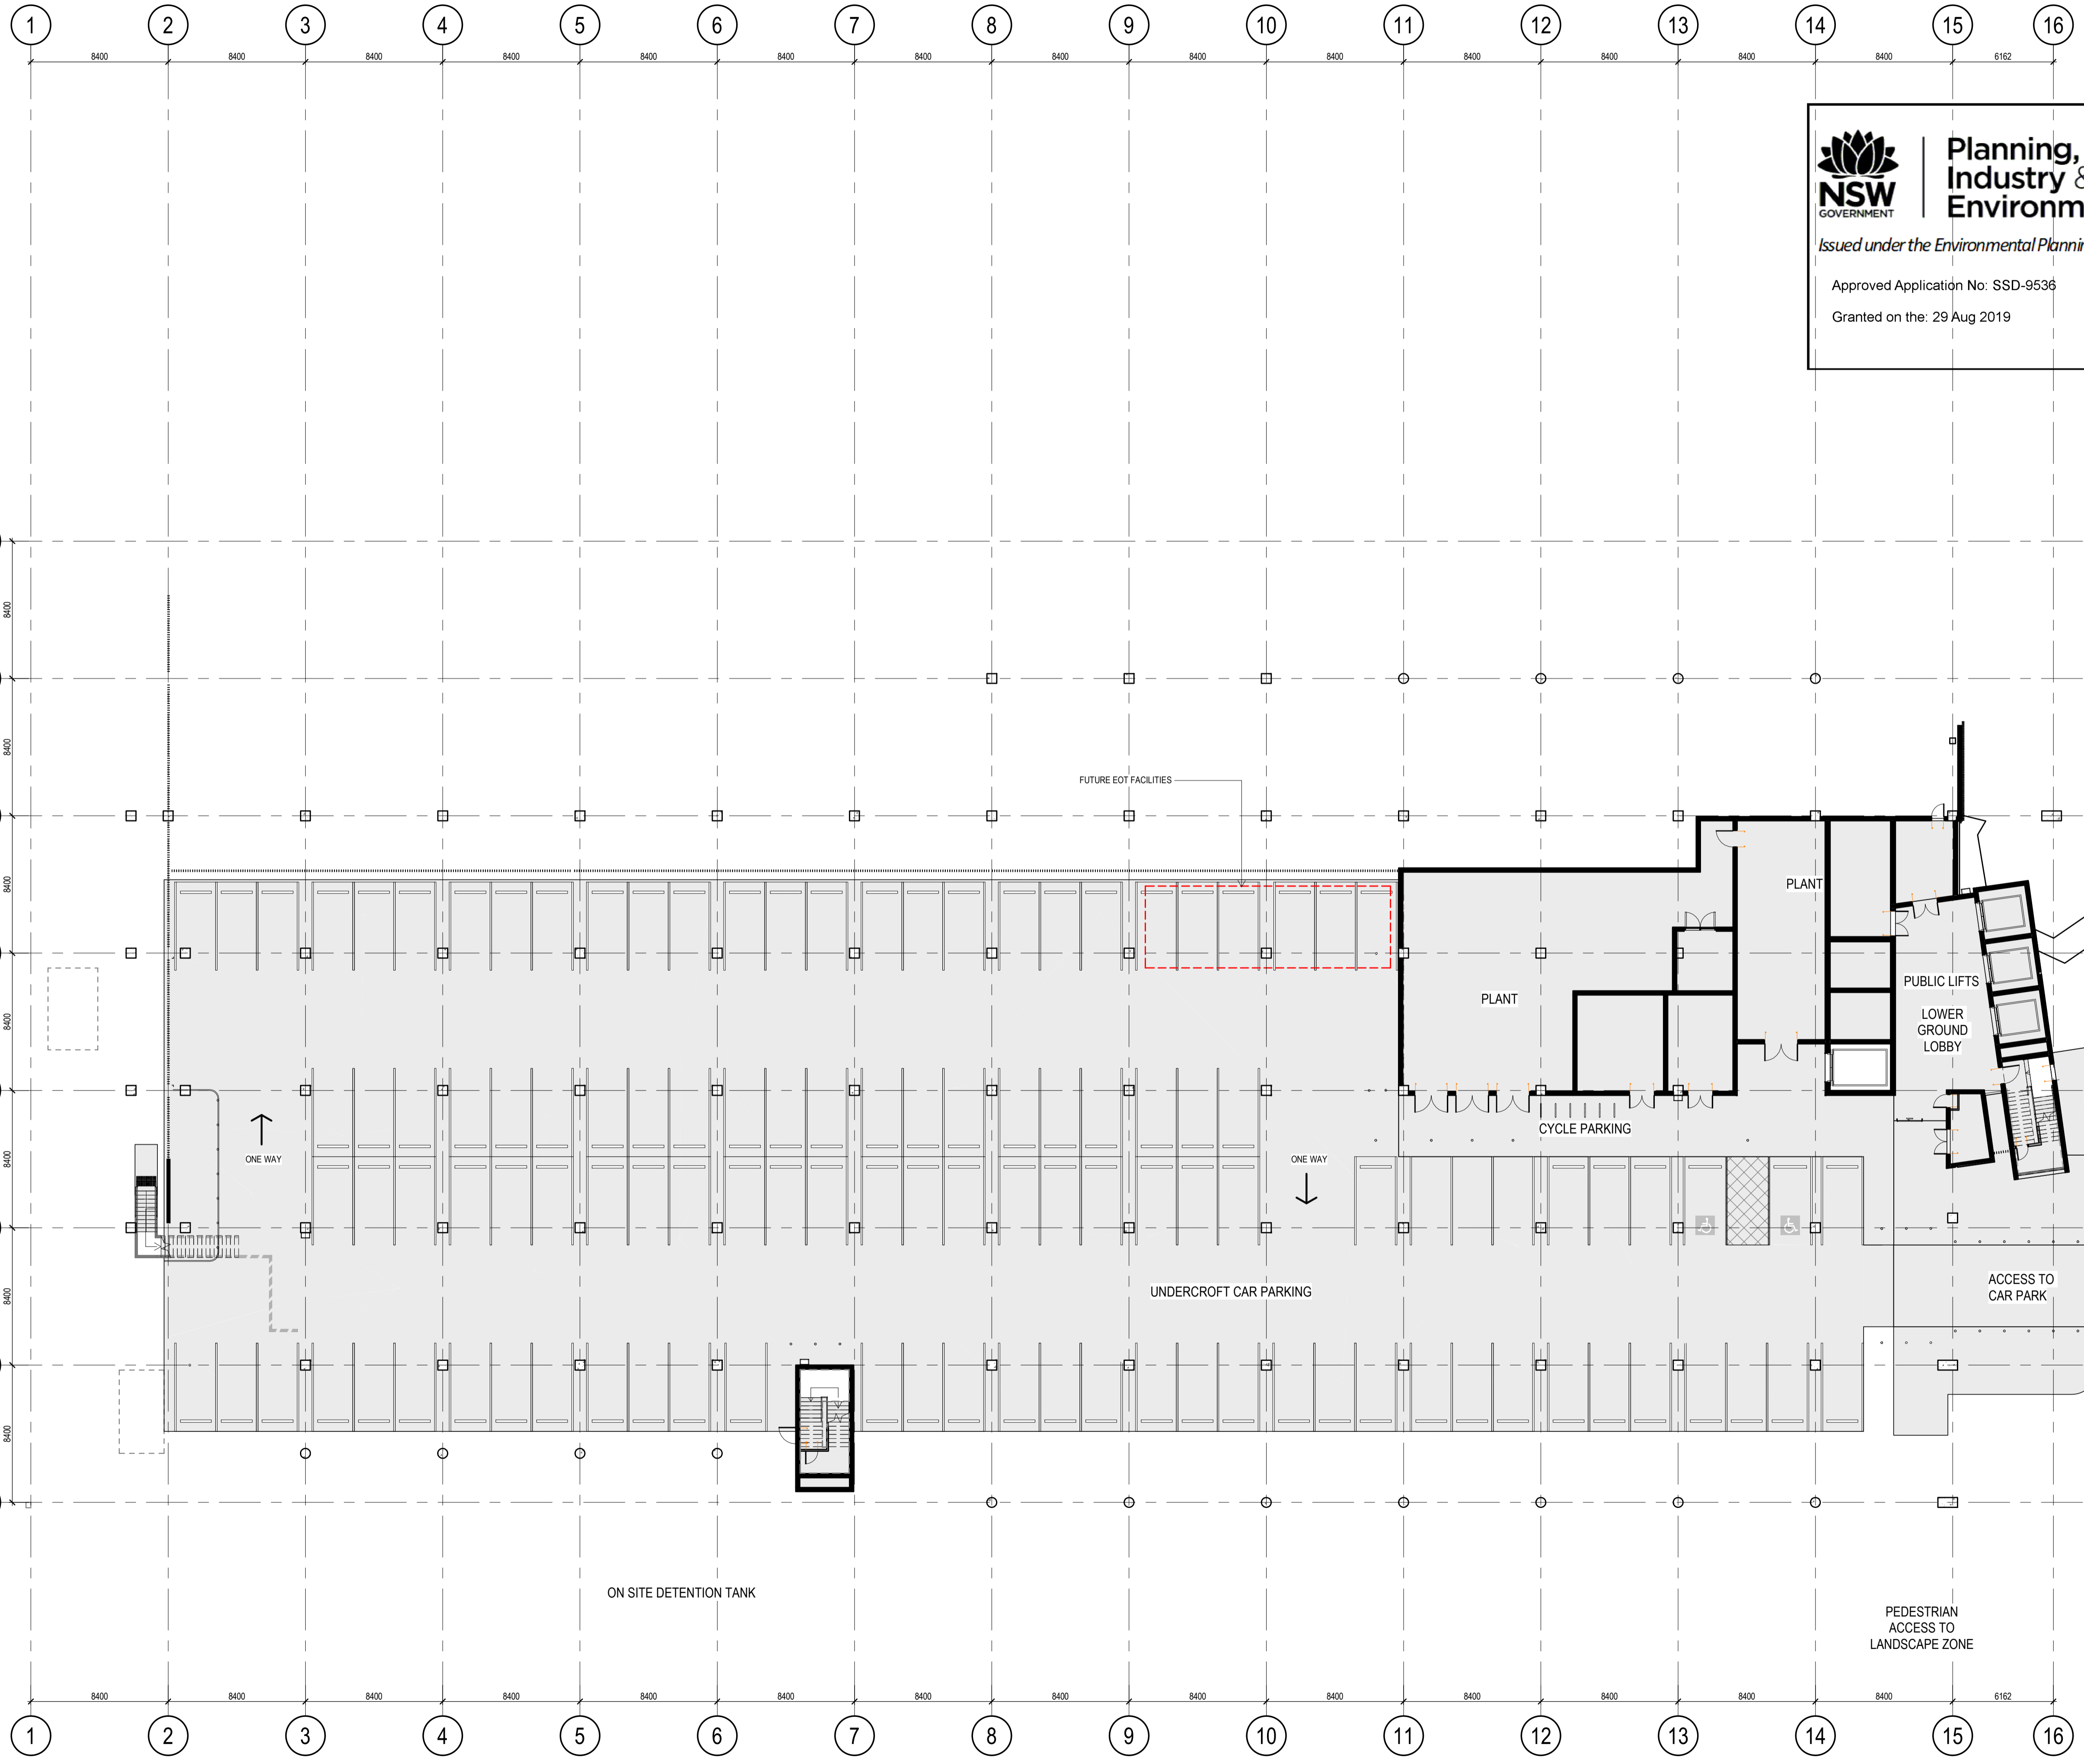


**Planning, Industry & Environment**  
 Issued under the Environmental Planning and Assessment Act 1979  
 Approved Application No: SSD-9536    Signed: *David G*  
 Granted on the: 29 Aug 2019    Sheet No: 2 of 38

**NORTH POINT**


TRUE NORTH


THIS DOCUMENT IS THE COPYRIGHT OF HDR. ALL INFORMATION ILLUSTRATED ON THIS DOCUMENT IS TO BE CHECKED AND VERIFIED ON SITE. IN THE EVENT OF DISCREPANCIES REFER TO ARCHITECT PRIOR TO COMMENCEMENT OF THE WORK. DO NOT SCALE DRAWINGS MANUALLY OR ELECTRONICALLY.

**KEY PLAN**

REV	DATE	DESCRIPTION OF CHANGE	DWN	CHK
1	01/08/18	GOV ARCH INFO PACK	AB	AF
2	24/08/18	UPDATED GOV ARCH INFO PACK	LM	AF
A	27/11/18	ISSUED FOR SSDA	CH	SD
B	25/01/19	UPDATED TO GOA + PLANNING COMMENTS	AB	AF
C	18/04/19	EIS RESPONSE	CH	AB
D	07/05/19	DA UPDATE	CH	AB

CLIENT:  
 Level 6, 77 Pacific Highway  
 North Sydney NSW 2060  
 P: (02) 9978 5427  
 F: (02) 8904 1377  
 www.hinfra.health.nsw.gov.au


**Health Infrastructure**

**ARCHITECTS**  
  
 Level 1, 110 Walker Street, North Sydney NSW 2060, Australia  
 +61 2 9596 2666 | hdr@hdr.com.au  
 The Rice Daubney Group (NSW) Pty. Limited as trustee for  
 The Rice Daubney Trading Trust ABN 56 880 334 993 trading as HDR.

**PROJECT**  
**WYONG HOSPITAL REDEVELOPMENT**  
**PACIFIC HIGHWAY**  
**KANWAL, NSW, 2259**

**DRAWING TITLE**  
**GENERAL ARRANGEMENT - LEVEL 1**

**PROJECT STATUS**  
**ISSUED FOR SSDA SUBMISSION**

PROJECT NUMBER	SCALE	DATE
10116275	1 : 200 @ A1	07/05/19
DRAWING NUMBER	REVISION	
55372-HDR-AR-DWG-SSD1201	D	


7/05/2019 3:13:50 PM

A2

A3


A4

C:\v\2018\WHR-A-BUILDING\_ABOSWELL.MXD

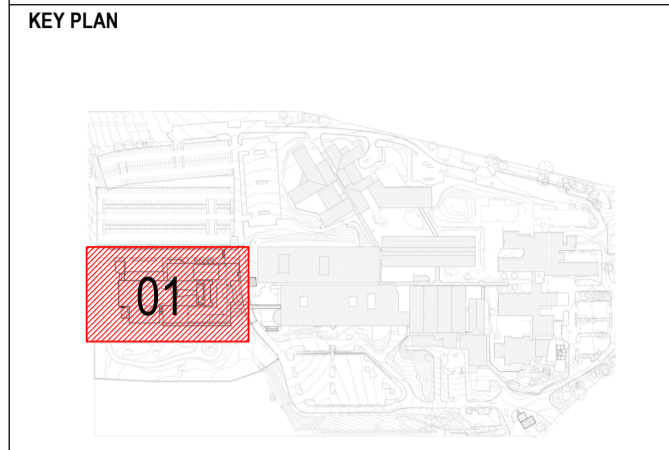

REV	DATE	DESCRIPTION OF CHANGE	DWN	CHK
1	01/08/18	GOV ARCH INFO PACK	AB	AF
2	24/08/18	UPDATED GOV ARCH INFO PACK	LM	AF
A	27/11/18	ISSUED FOR SSDA	CH	SD
B	25/01/19	UPDATED TO GOA + PLANNING COMMENTS	AB	AF
C	07/05/19	DA UPDATE	CH	AB
D	29/07/19	15 min CAR PARKING BAY REMOVED	AB	AB

- LEGEND
1. MAIN DROP OFF
  2. MAIN ENTRY
  3. MAIN LIFT CORE
  4. BRIDGE
  5. AMBULANCE PARKING
  6. ON SITE DETENTION TANK
  7. PEDESTRIAN CROSSING POINTS
  8. EXISTING ACCESS ROAD
  9. NEW ACCESS ROAD

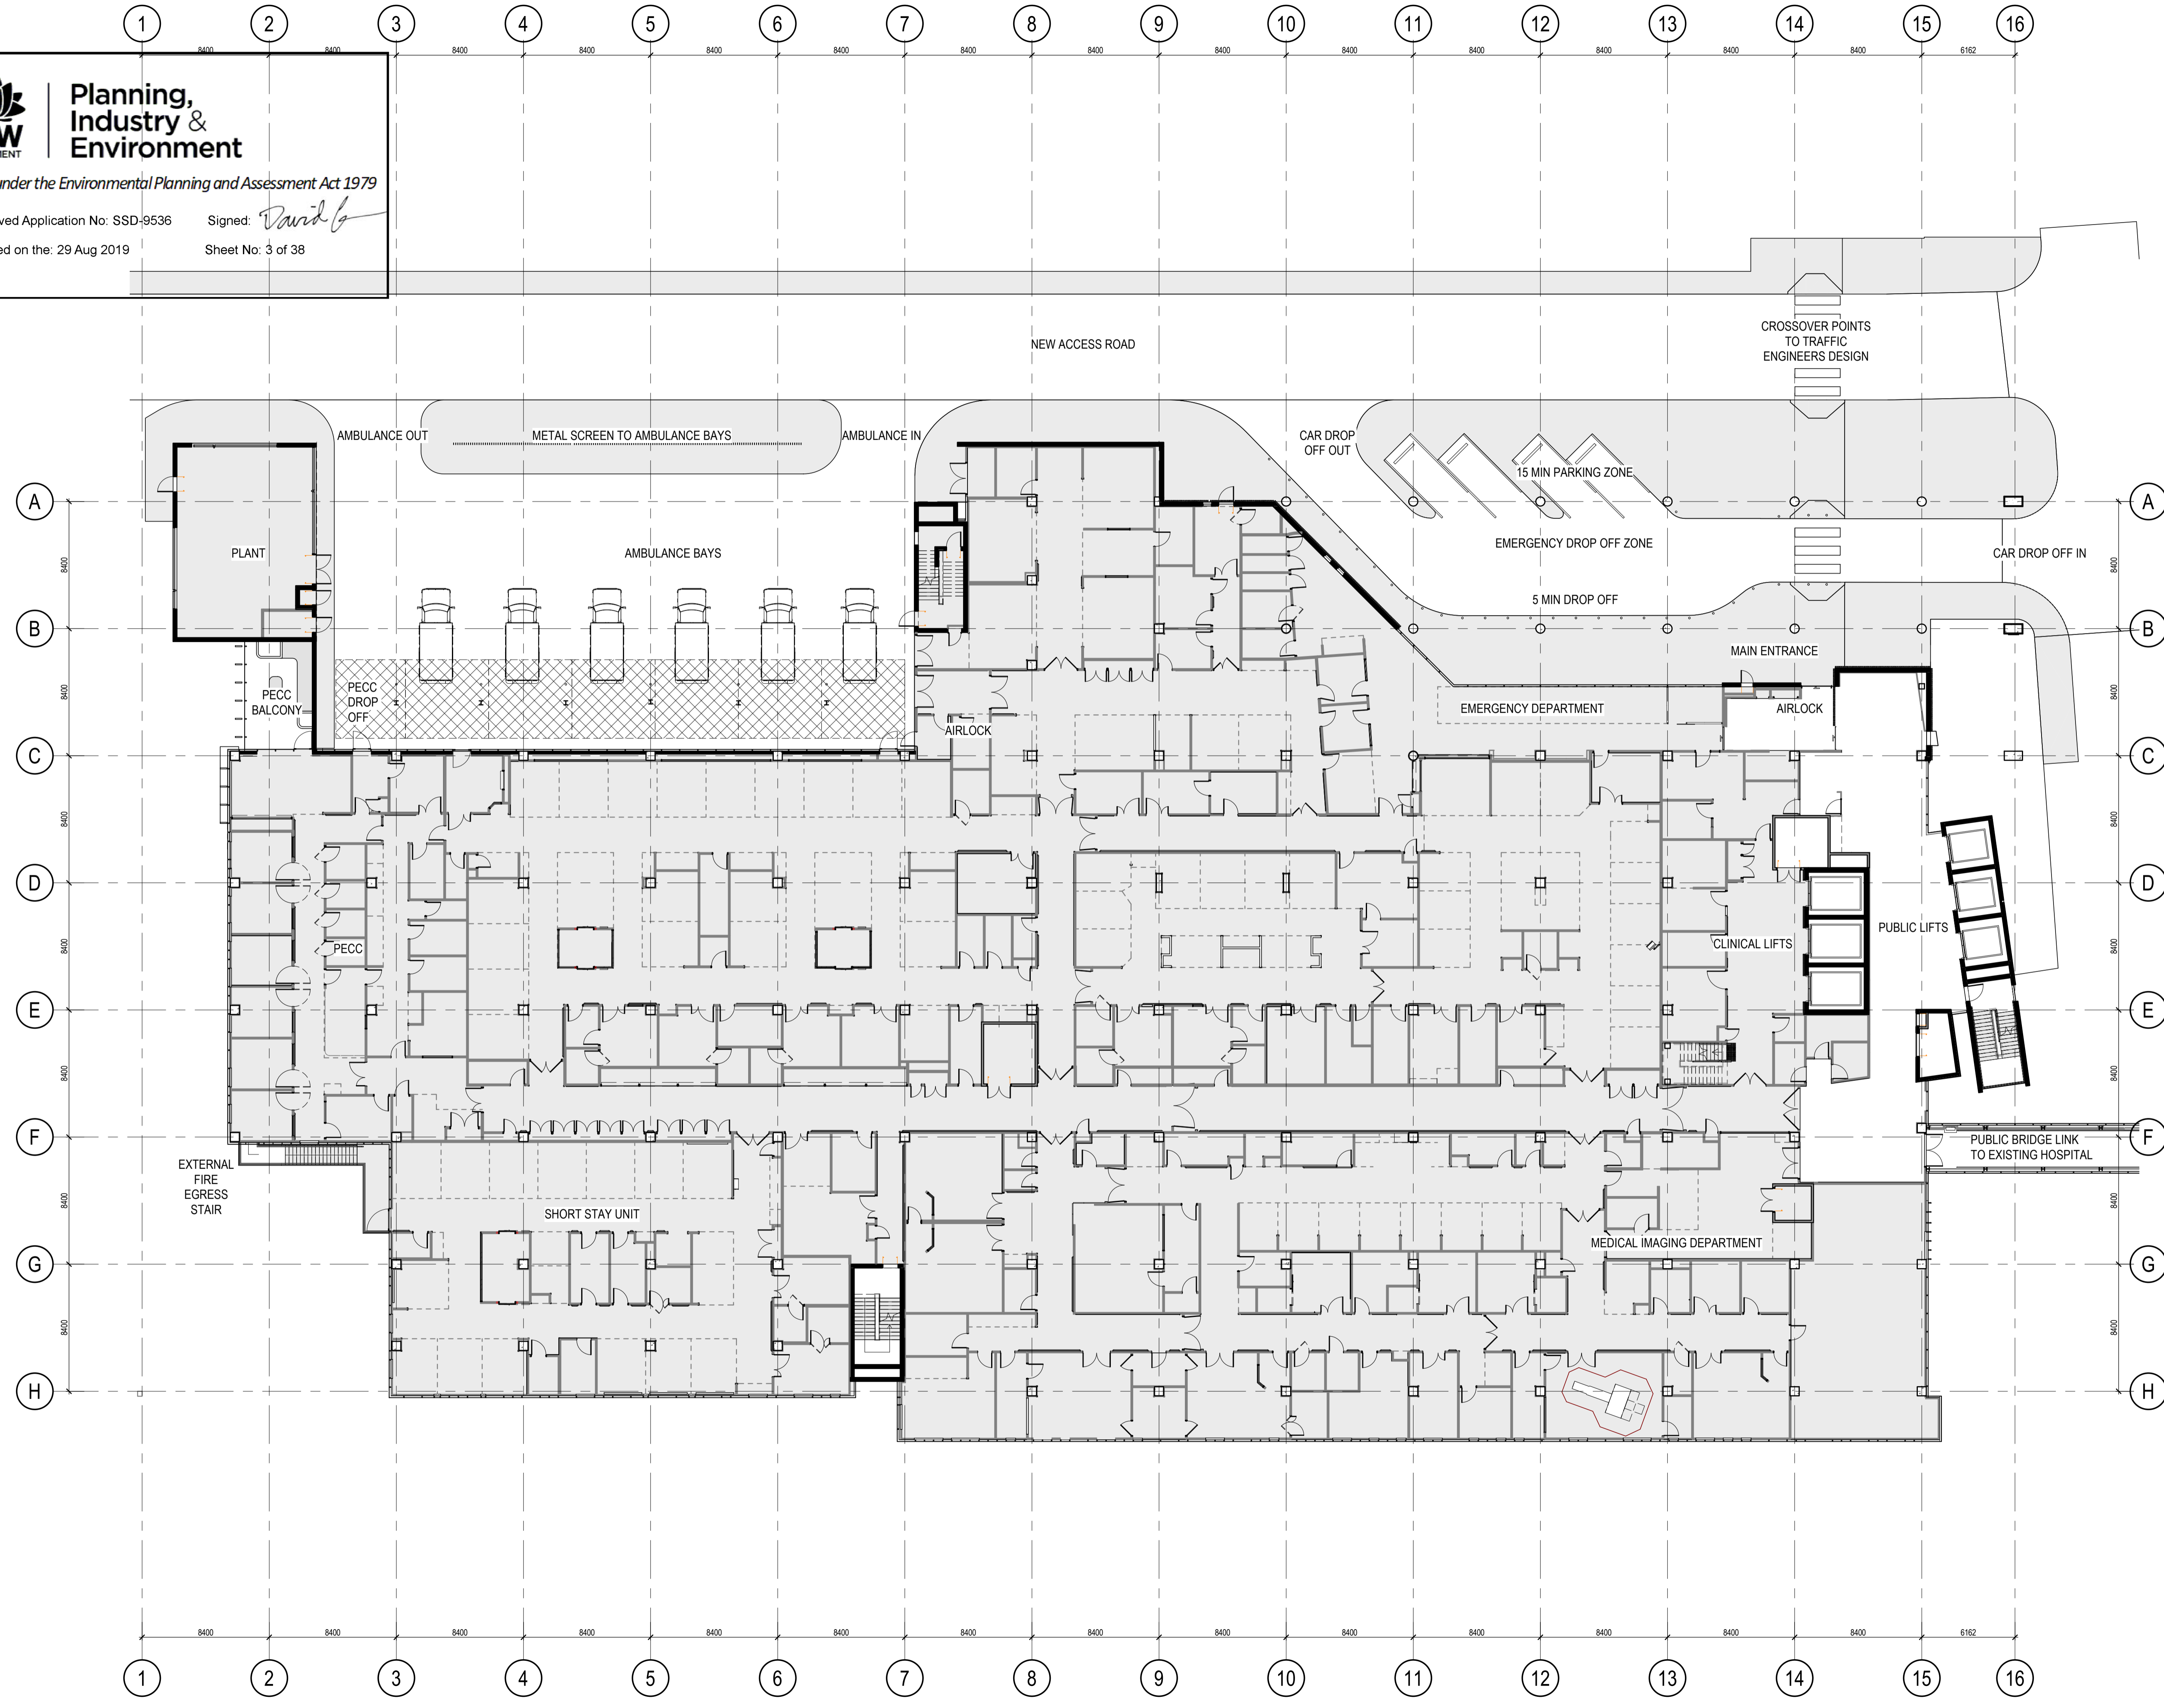

CLIENT:  
 Level 6, 77 Pacific Highway  
 North Sydney NSW 2060  
 P: (02) 9978 5427  
 F: (02) 8904 1377  
 www.hinfra.health.nsw.gov.au



ARCHITECTS  
  
 Level 1, 110 Walker Street, North Sydney NSW 2060, Australia  
 +61 2 9956 2666 | hdr@hdr.com.au  
 The Rice Daubney Group (NSW) Pty. Limited as trustee for  
 The Rice Daubney Trading Trust ABN 35 880 304 993 trading as HDR.

PROJECT  
**WYONG HOSPITAL REDEVELOPMENT**  
**PACIFIC HIGHWAY**  
**KANWAL, NSW, 2259**  
 DRAWING TITLE  
**GENERAL ARRANGEMENT - LEVEL 2**

PROJECT STATUS  
**ISSUED FOR SSDA SUBMISSION**

PROJECT NUMBER	SCALE	DATE
10116275	As indicated @ A1	29/07/19
DRAWING NUMBER	REVISION	
55372-HDR-AR-DWG-SSD1202	D	



**Planning,  
Industry &  
Environment**

Issued under the Environmental Planning and Assessment Act 1979


Approved Application No: SSD-9536

Signed: *David G*

Granted on the: 29 Aug 2019

Sheet No: 4 of 38


**NORTH POINT**

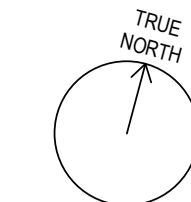

THIS DOCUMENT IS THE COPYRIGHT OF HDR.  
ALL INFORMATION ILLUSTRATED ON THIS DOCUMENT IS TO BE CHECKED  
AND VERIFIED ON SITE. IN THE EVENT OF DISCREPANCIES REFER TO  
ARCHITECT PRIOR TO COMMENCEMENT OF THE WORK. DO NOT SCALE  
DRAWINGS MANUALLY OR ELECTRONICALLY.

**KEY PLAN**

REV	DATE	DESCRIPTION OF CHANGE	DWN	CHK
1	01/08/18	GOV ARCH INFO PACK	AB	AF
2	24/08/18	UPDATED GOV ARCH INFO PACK	LM	AF
A	27/11/18	ISSUED FOR SSDA	CH	SD
B	25/01/19	UPDATED TO GOA + PLANNING COMMENTS	AB	AF
C	07/05/19	DA UPDATE	CH	AB
D	04/06/19	DA UPDATE	AB	AF

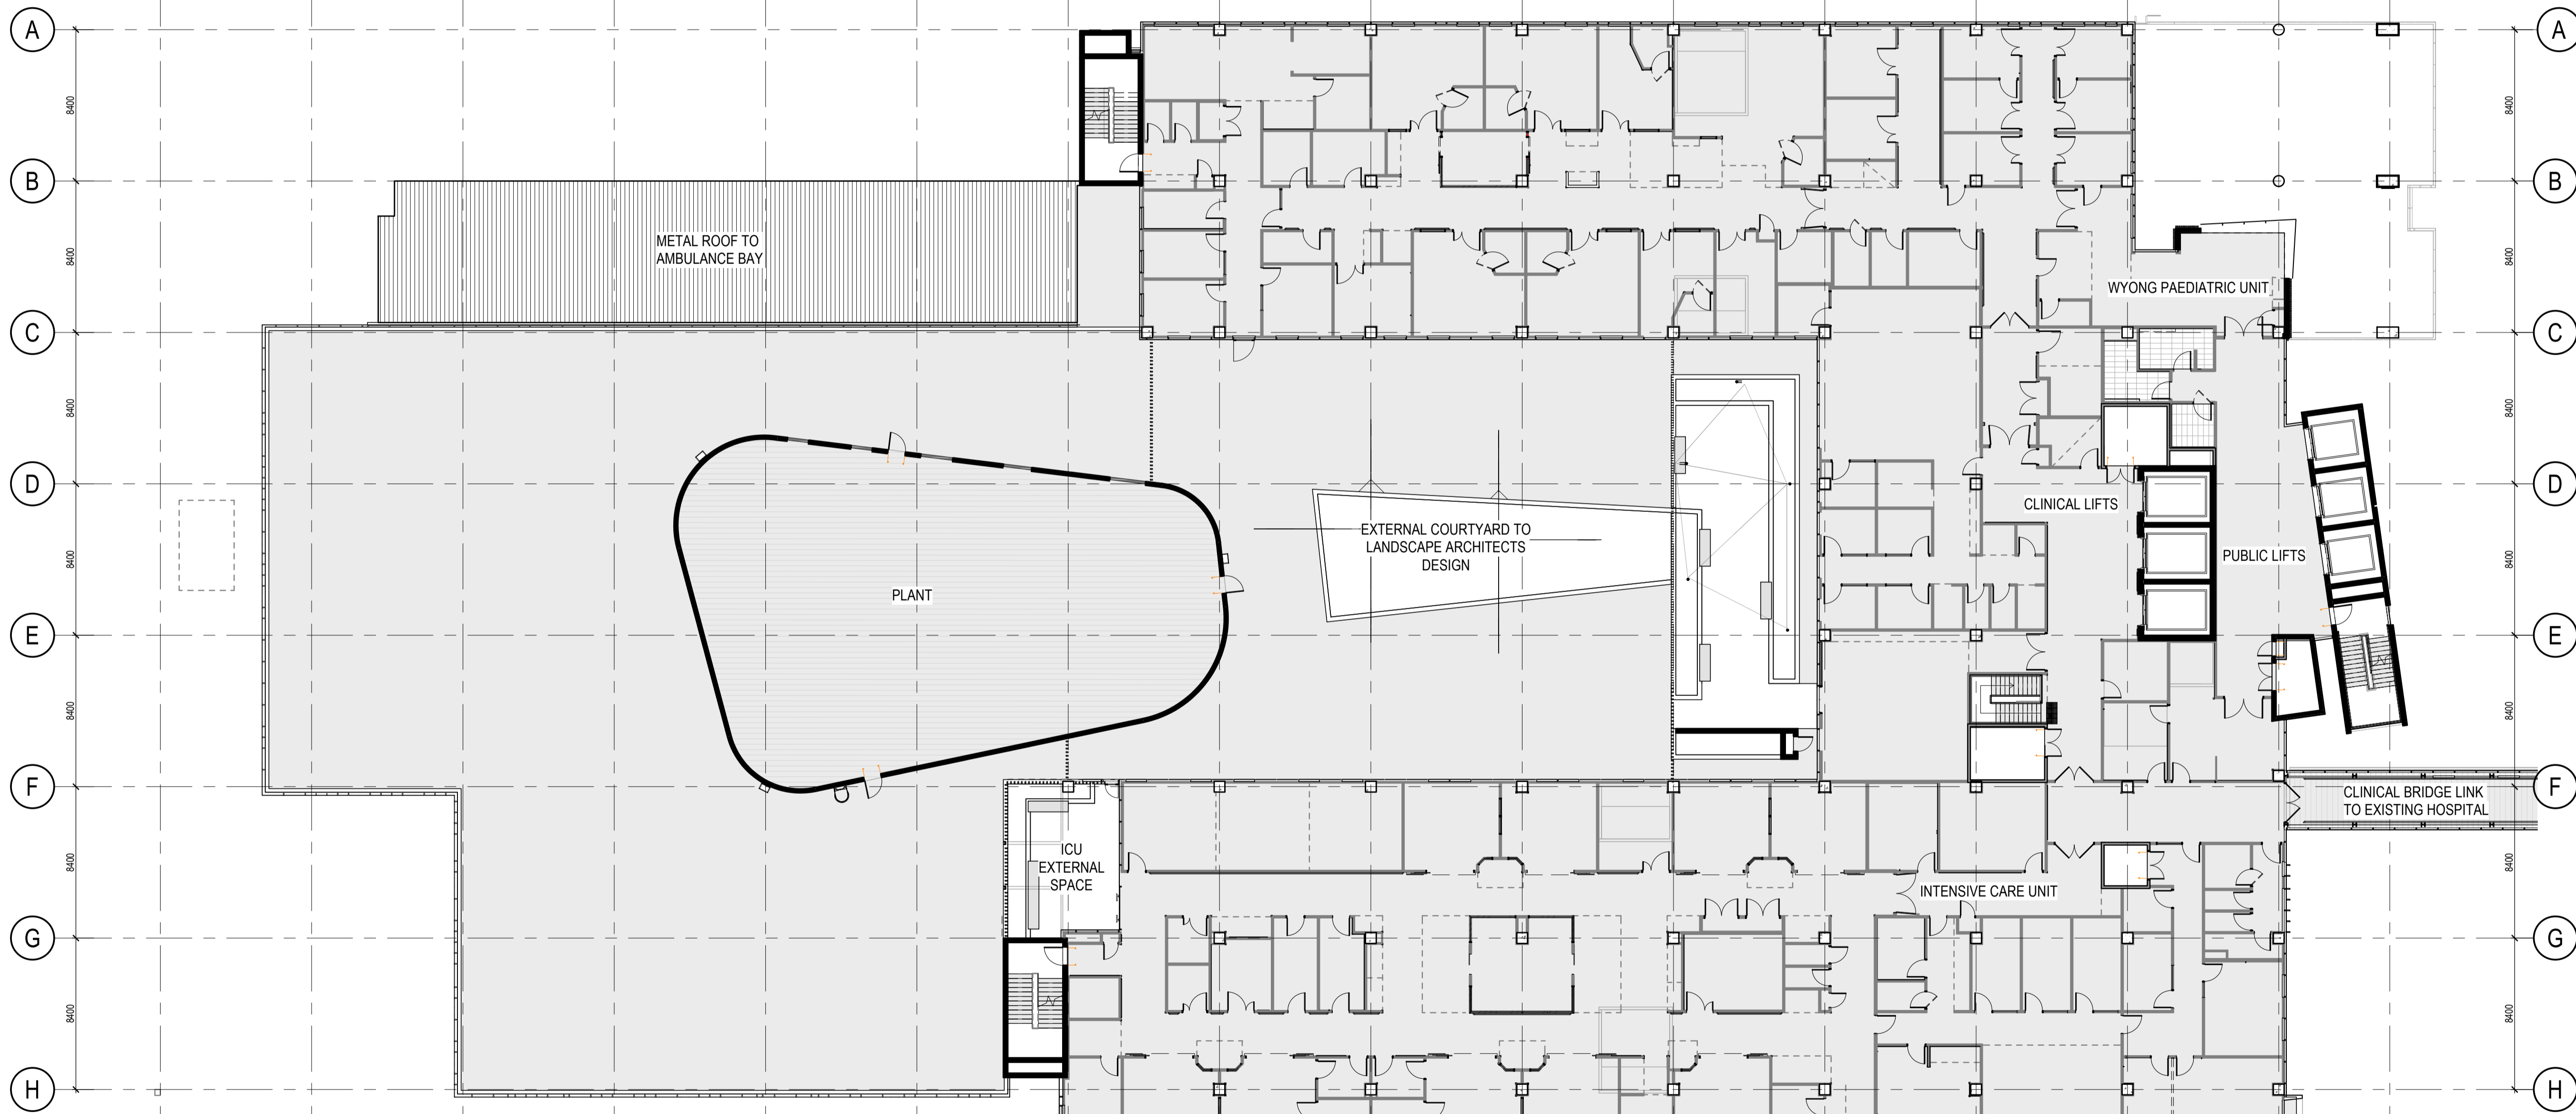

CLIENT:  
Level 6, 77 Pacific Highway  
North Sydney NSW 2060  
P: (02) 9978 5427  
F: (02) 8904 1377  
www.hinfra.health.nsw.gov.au



**ARCHITECTS**



Level 1, 110 Walker Street, North Sydney NSW 2060, Australia  
+61 2 9956 2666 | hdr@hdr.com.au  
The Rice Daubney Group (NSW) Pty. Limited as trustee for  
The Rice Daubney Trading Trust ABN 35 880 304 993 trading as HDR.

**PROJECT**  
WYONG HOSPITAL REDEVELOPMENT  
PACIFIC HIGHWAY  
KANWAL, NSW, 2259


**DRAWING TITLE**  
GENERAL ARRANGEMENT - LEVEL 3

**PROJECT STATUS**  
ISSUED FOR SSDA SUBMISSION

PROJECT NUMBER	SCALE	DATE
10116275	1 : 200 @ A1	04/06/19
DRAWING NUMBER	REVISION	
55372-HDR-AR-DWG-SSD1203	D	


4/06/2019 11:48:05 AM

C:\v\2018\WHR-A-BUILDING\_ABOSWELL.MXD

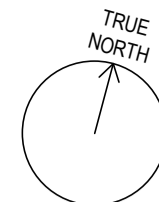**NORTH POINT**  
  
 THIS DOCUMENT IS THE COPYRIGHT OF HDR.  
 ALL INFORMATION ILLUSTRATED ON THIS DOCUMENT IS TO BE CHECKED AND VERIFIED ON SITE. IN THE EVENT OF DISCREPANCIES REFER TO ARCHITECT PRIOR TO COMMENCEMENT OF THE WORK. DO NOT SCALE DRAWINGS MANUALLY OR ELECTRONICALLY.

**KEY PLAN**

REV	DATE	DESCRIPTION OF CHANGE	DWN	CHK
1	01/08/18	GOV ARCH INFO PACK	AB	AF
2	24/08/18	UPDATED GOV ARCH INFO PACK	LM	AF
A	27/11/18	ISSUED FOR SSDA	CH	SD
B	25/01/19	UPDATED TO GOA + PLANNING COMMENTS	AB	AF
C	07/05/19	DA UPDATE	CH	AB

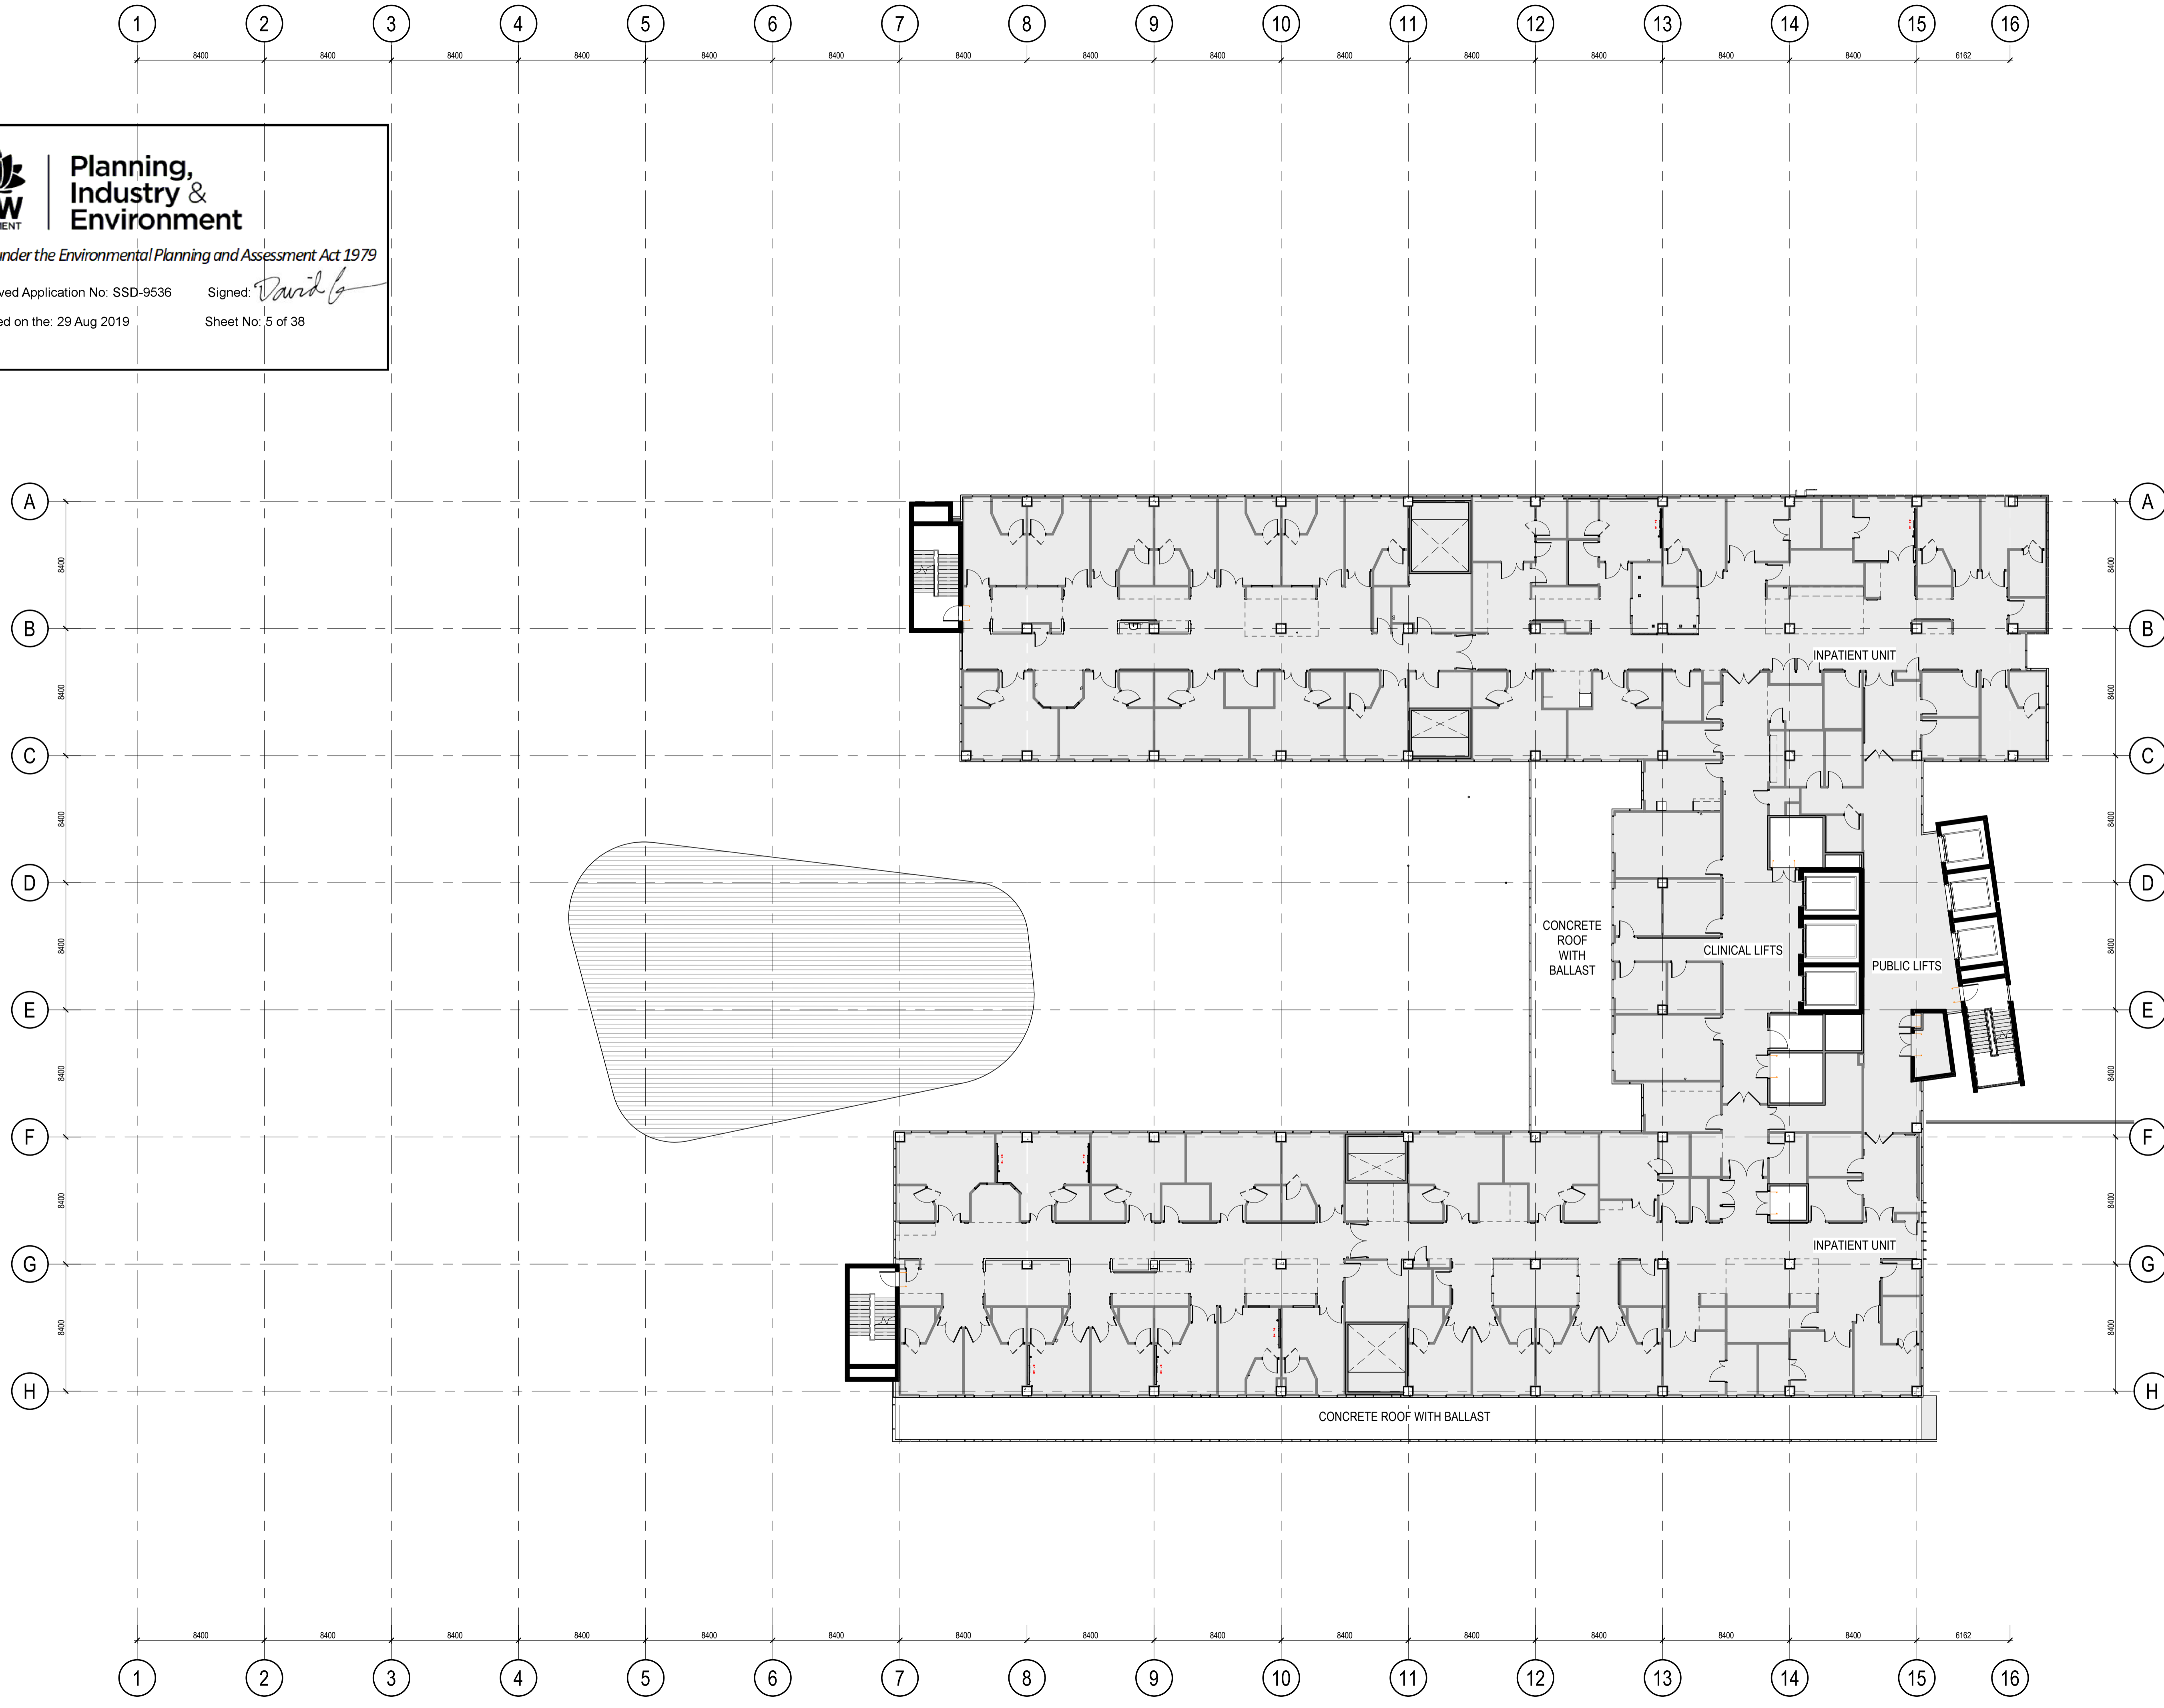

CLIENT:  
 Level 6, 77 Pacific Highway  
 North Sydney NSW 2060  
 P: (02) 9978 5427  
 F: (02) 8904 1377  
 www.hinfra.health.nsw.gov.au



**ARCHITECTS**  
  
 Level 1, 110 Walker Street, North Sydney NSW 2060, Australia  
 +61 2 9556 2666 | hdr@hdr.com.au  
 The Rice Daubney Group (NSW) Pty. Limited as trustee for  
 The Rice Daubney Trading Trust ABN 55 880 324 993 trading as HDR.

**PROJECT**  
**WYONG HOSPITAL REDEVELOPMENT**  
**PACIFIC HIGHWAY**  
**KANWAL, NSW, 2259**  
**DRAWING TITLE**  
**GENERAL ARRANGEMENT - LEVEL 4**

**PROJECT STATUS**  
**ISSUED FOR SSDA SUBMISSION**

PROJECT NUMBER	SCALE	DATE
10116275	1 : 200 @ A1	07/05/19
DRAWING NUMBER	REVISION	
55372-HDR-AR-DWG-SSD1204	C	

**KEY PLAN**

REV	DATE	DESCRIPTION OF CHANGE	DWN	CHK
1	01/08/18	GOV ARCH INFO PACK	AB	AF
2	24/08/18	UPDATED GOV ARCH INFO PACK	LM	AF
A	27/11/18	ISSUED FOR SSDA	CH	SD
B	25/01/19	UPDATED TO GOA + PLANNING COMMENTS	AB	AF
C	07/05/19	DA UPDATE	CH	AB



CLIENT:  
 Level 6, 77 Pacific Highway  
 North Sydney NSW 2060  
 P: (02) 9978 5427  
 F: (02) 8904 1377  
 www.hinfra.health.nsw.gov.au



**ARCHITECTS**  
  
 Level 1, 110 Walker Street, North Sydney NSW 2060, Australia  
 +61 2 9596 2666 | hdr@hdr.com.au  
 The Rice Daubney Group (NSW) Pty. Limited as trustee for  
 The Rice Daubney Trading Trust ABN 55 880 304 993 trading as HDR.

**PROJECT**  
**WYONG HOSPITAL REDEVELOPMENT**  
**PACIFIC HIGHWAY**  
**KANWAL, NSW, 2259**


**DRAWING TITLE**  
**GENERAL ARRANGEMENT - LEVEL 5**

**PROJECT STATUS**  
**ISSUED FOR SSDA SUBMISSION**

PROJECT NUMBER	SCALE	DATE
10116275	1 : 200 @ A1	07/05/19
DRAWING NUMBER	REVISION	
55372-HDR-AR-DWG-SSD1205	C	

**KEY PLAN**

REV	DATE	DESCRIPTION OF CHANGE	DWN	CHK
1	01/08/18	GOV ARCH INFO PACK	AB	AF
2	24/08/18	UPDATED GOV ARCH INFO PACK	LM	AF
A	27/11/18	ISSUED FOR SSDA	CH	SD
B	25/01/19	UPDATED TO GOA + PLANNING COMMENTS	AB	AF
C	07/05/19	DA UPDATE	CH	AB

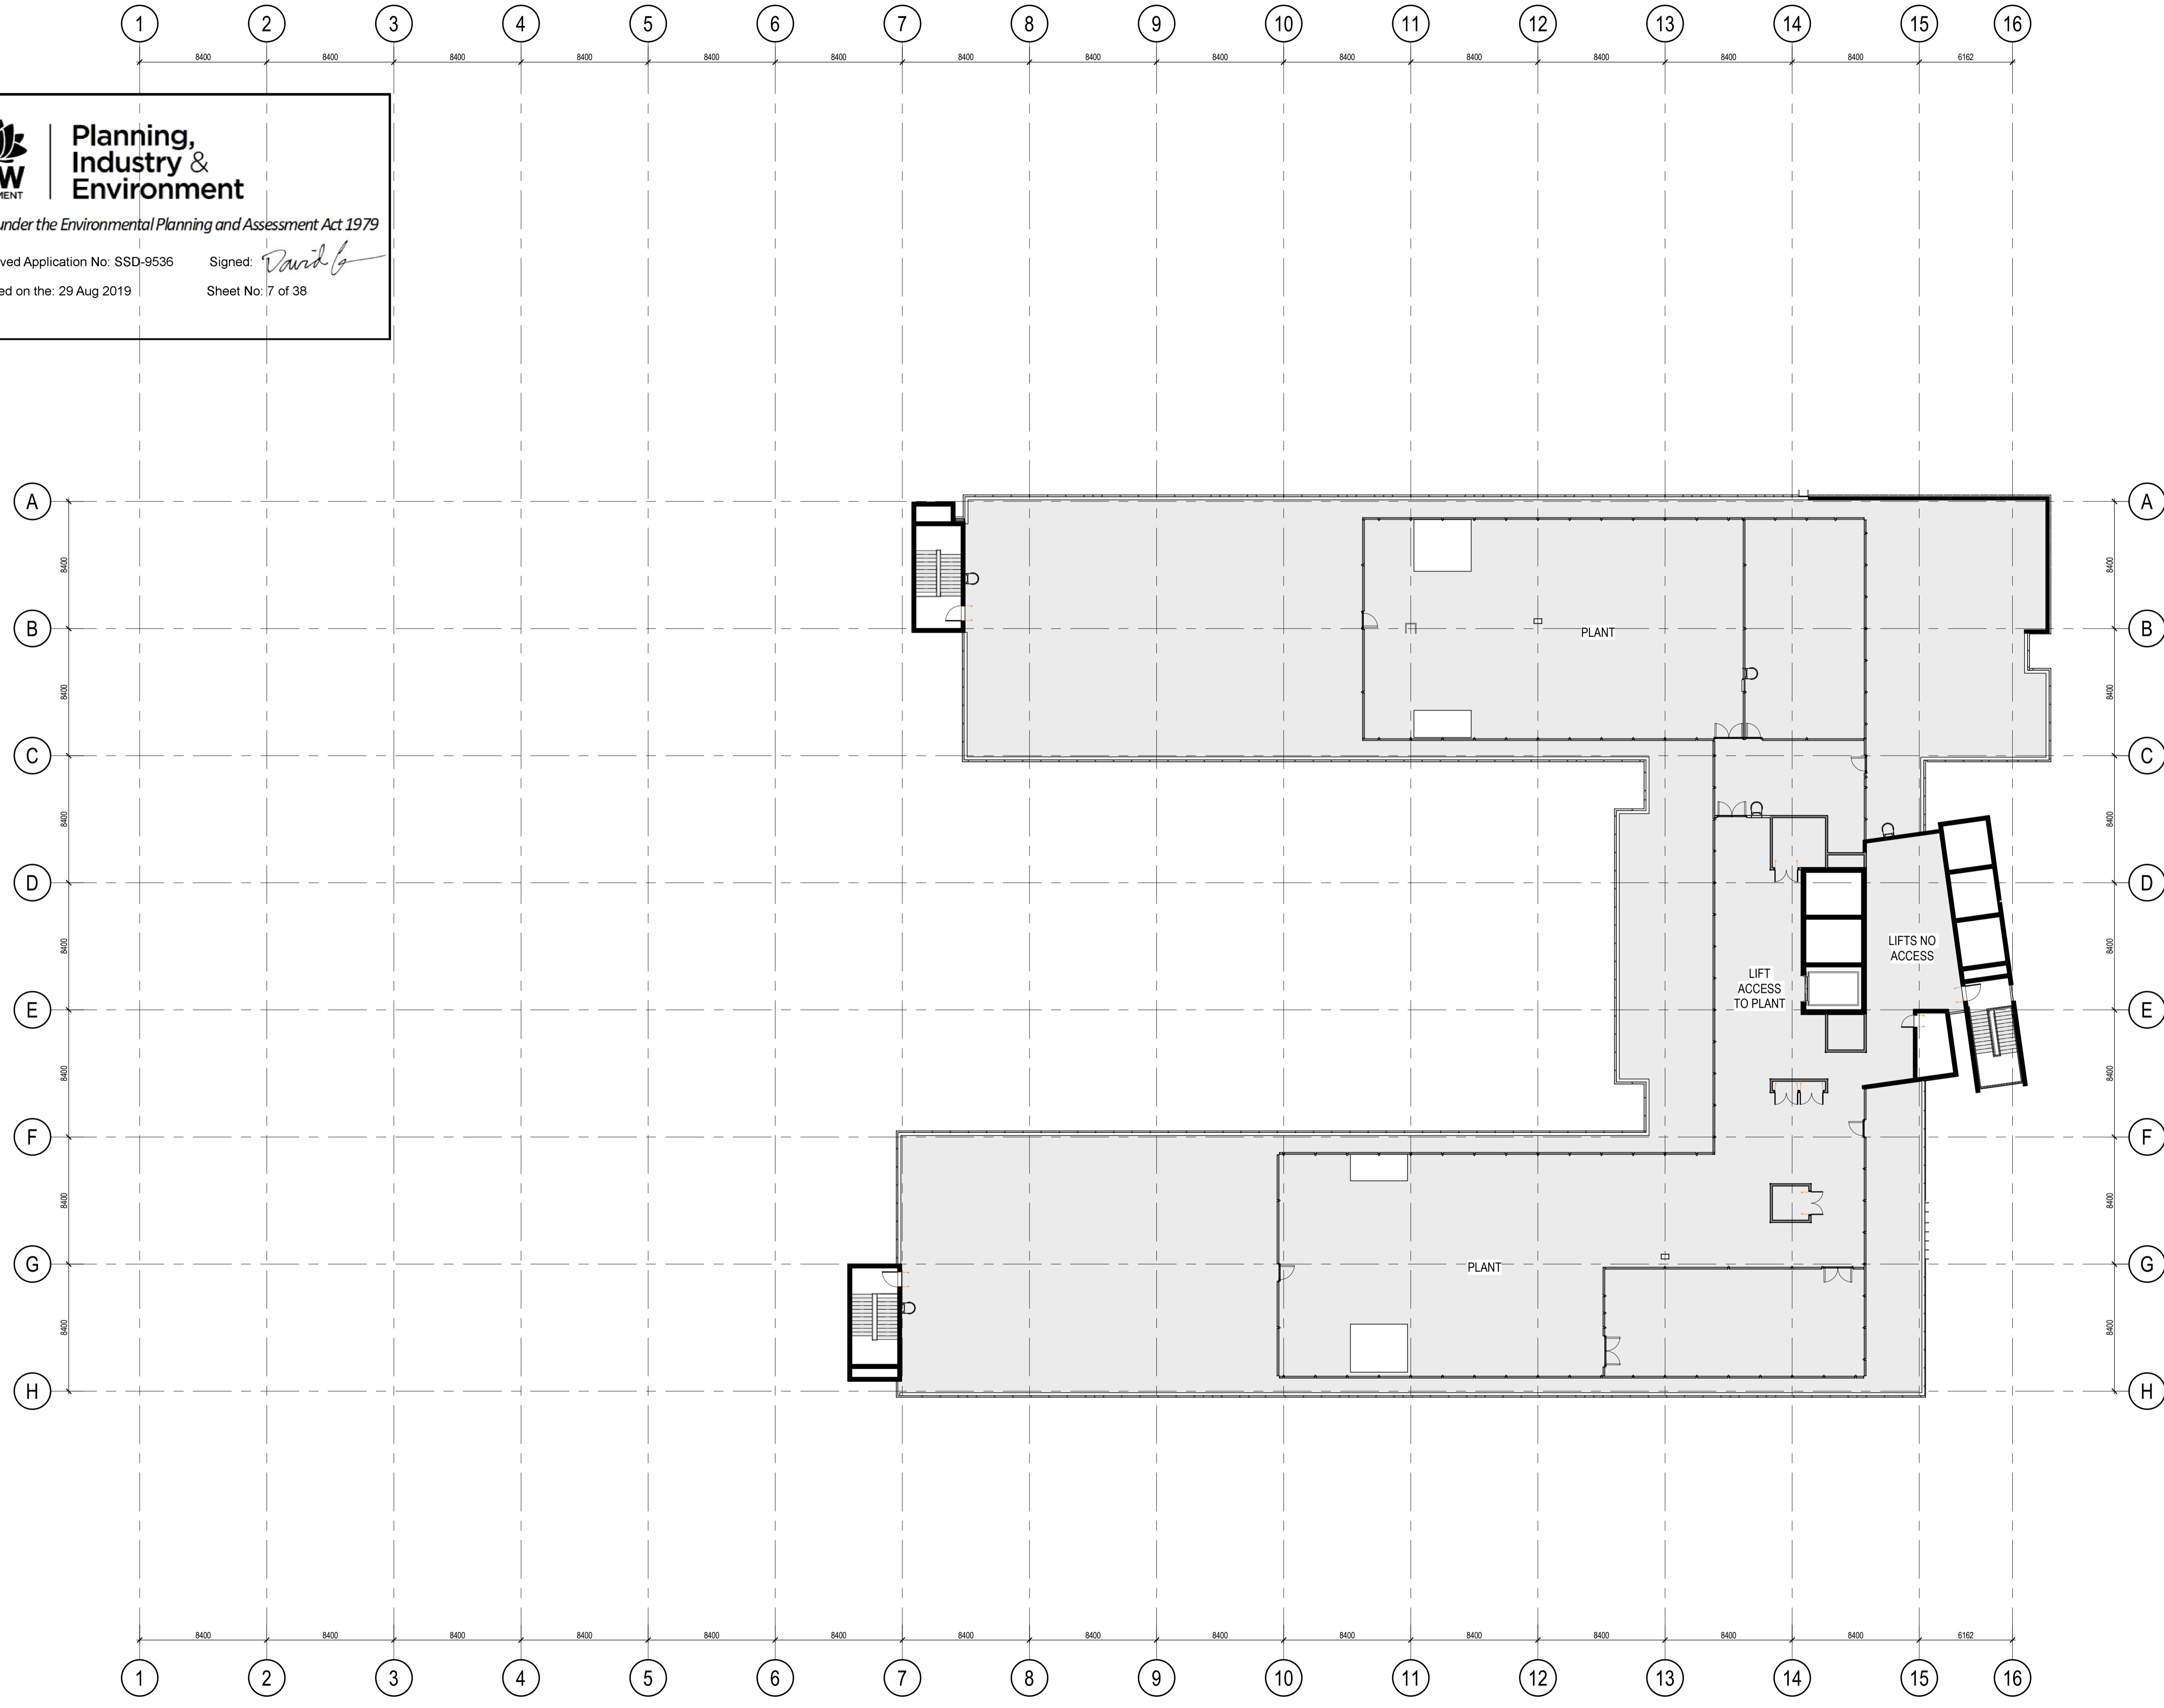

REV	DATE	DESCRIPTION OF CHANGE	DWN	CHK
1	01/08/18	GOV ARCH INFO PACK	AB	AF
2	24/08/18	UPDATED GOV ARCH INFO PACK	LM	AF
A	27/11/18	ISSUED FOR SSDA	CH	SD
B	25/01/19	UPDATED TO GOA + PLANNING COMMENTS	AB	AF
C	07/05/19	DA UPDATE	CH	AB

CLIENT:  
 Level 6, 77 Pacific Highway  
 North Sydney NSW 2060  
 P: (02) 9978 5427  
 F: (02) 8904 1377  
[www.hinfra.health.nsw.gov.au](http://www.hinfra.health.nsw.gov.au)



**ARCHITECTS**  
  
 Level 1, 110 Walker Street, North Sydney NSW 2060, Australia  
 +61 2 9556 2666 | [hdrtec.com.au](http://hdrtec.com.au)  
 The Rice Daubney Group (NSW) Pty. Limited as trustee for  
 The Rice Daubney Trading Trust ABN 55 880 304 993 trading as HDR.

**PROJECT**  
**WYONG HOSPITAL REDEVELOPMENT**  
**PACIFIC HIGHWAY**  
**KANWAL, NSW, 2259**  
**DRAWING TITLE**  
**GENERAL ARRANGEMENT - LEVEL 6**

**PROJECT STATUS**

**ISSUED FOR SSDA SUBMISSION**

PROJECT NUMBER	SCALE	DATE
10116275	1 : 200 @ A1	07/05/19
DRAWING NUMBER	REVISION	
55372-HDR-AR-DWG-SSD1206	C	




**Planning,  
Industry &  
Environment**

*Issued under the Environmental Planning and Assessment Act 1979*

Approved Application No: SSD-9536    Signed: *David G*

Granted on the: 29 Aug 2019    Sheet No: 8 of 38


**NORTH POINT**

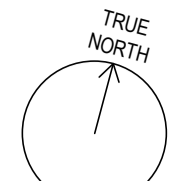

THIS DOCUMENT IS THE COPYRIGHT OF HDR.  
ALL INFORMATION ILLUSTRATED ON THIS DOCUMENT IS TO BE CHECKED  
AND VERIFIED ON SITE. IN THE EVENT OF DISCREPANCIES REFER TO  
ARCHITECT PRIOR TO COMMENCEMENT OF THE WORK. DO NOT SCALE  
DRAWINGS MANUALLY OR ELECTRONICALLY.

**KEY PLAN**

REV	DATE	DESCRIPTION OF CHANGE	DWN	CHK
A	27/11/18	ISSUED FOR SSDA	CH	SD
B	25/01/19	UPDATED TO DOA + PLANNING COMMENTS	AB	AF
C	07/05/19	DA UPDATE	CH	AB

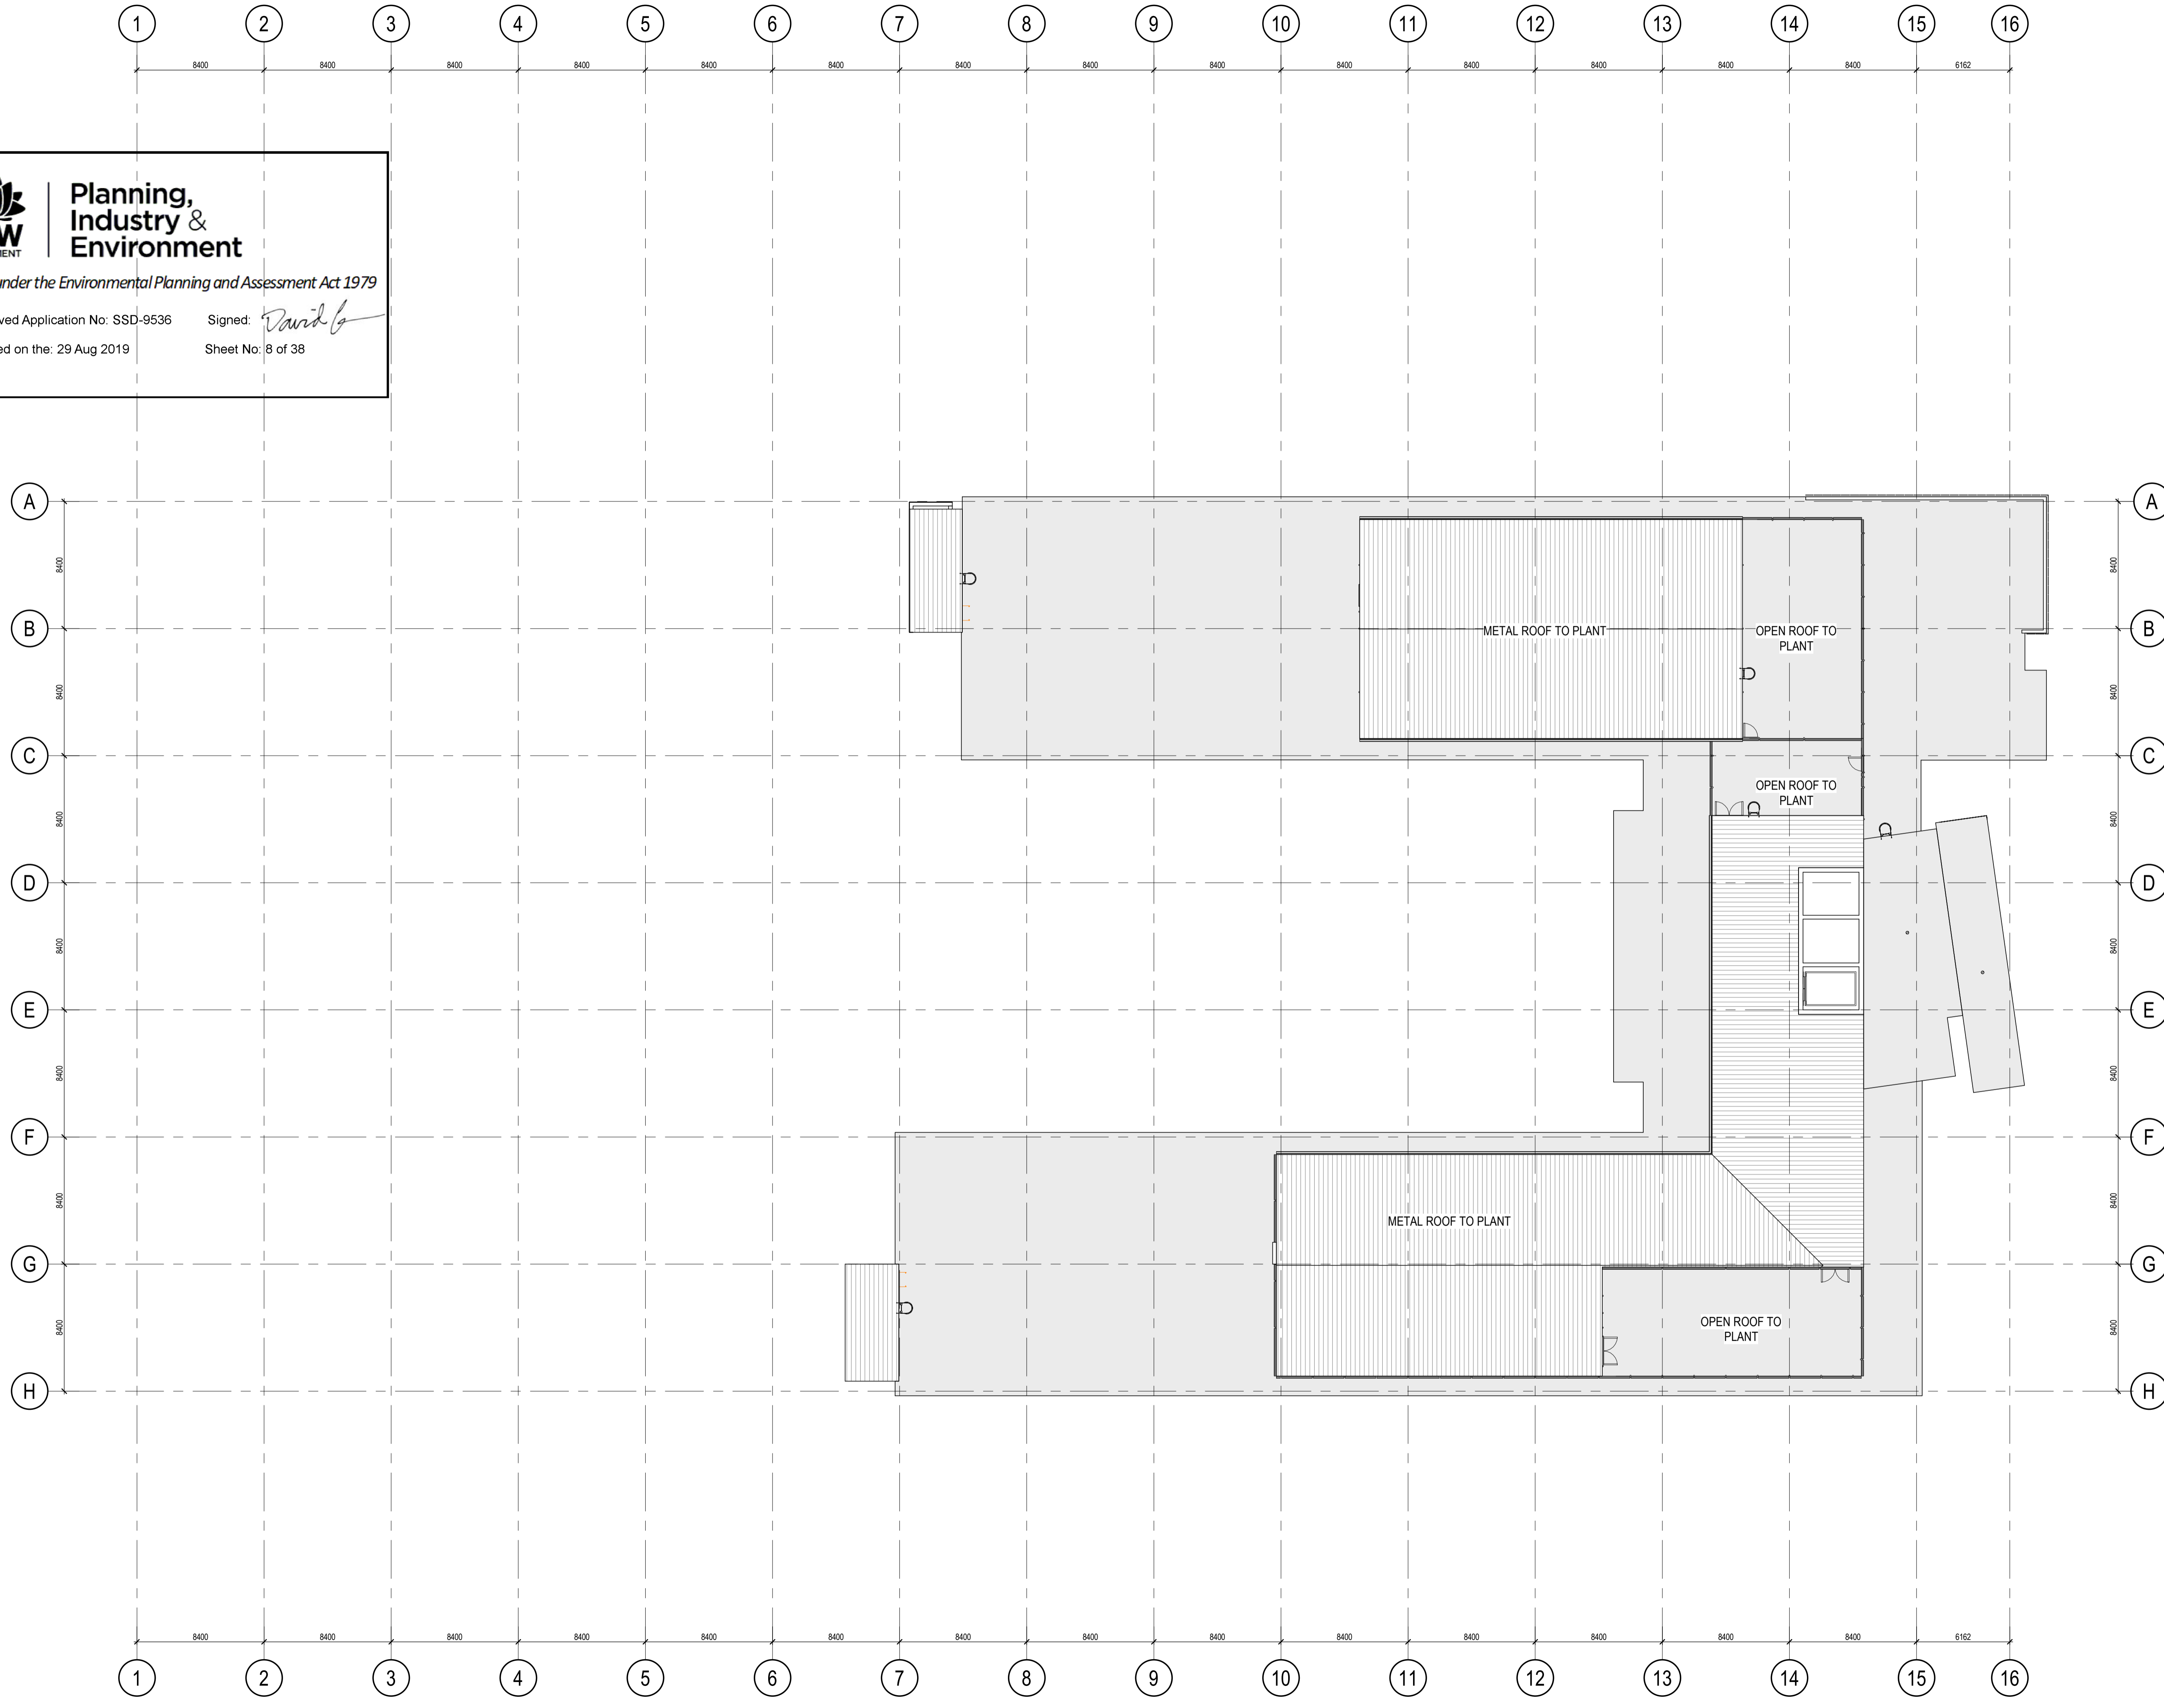

CLIENT:  
Level 6, 77 Pacific Highway  
North Sydney NSW 2060

P: (02) 9978 5427  
F: (02) 8904 1377  
[www.hinfra.health.nsw.gov.au](http://www.hinfra.health.nsw.gov.au)



**ARCHITECTS**



Level 1, 110 Walker Street, North Sydney NSW 2060, Australia  
+61 2 9596 2666 | [hdrinc.com.au](http://hdrinc.com.au)  
The Rice Daubney Group (NSW) Pty. Limited as trustee for  
The Rice Daubney Trust ABN 55 880 304 993 trading as HDR.

**PROJECT**  
WYONG HOSPITAL REDEVELOPMENT  
PACIFIC HIGHWAY  
KANWAL, NSW, 2259

**DRAWING TITLE**  
GENERAL ARRANGEMENT - LEVEL 7

**PROJECT STATUS**  
ISSUED FOR SSDA SUBMISSION


PROJECT NUMBER	SCALE	DATE
10116275	1 : 200 @ A1	07/05/19
DRAWING NUMBER	REVISION	
55372-HDR-AR-DWG-SSD1207	C	

7/05/2019 3:14:17 PM

THIS DOCUMENT IS THE COPYRIGHT OF HDR.  
ALL INFORMATION ILLUSTRATED ON THIS DOCUMENT IS TO BE CHECKED  
AND VERIFIED ON SITE. IN THE EVENT OF DISCREPANCIES REFER TO  
ARCHITECT PRIOR TO COMMENCEMENT OF THE WORK. DO NOT SCALE  
DRAWINGS MANUALLY OR ELECTRONICALLY.

KEY PLAN

REV	DATE	DESCRIPTION OF CHANGE	DWN	CHK
1	01/08/18	GOV ARCH INFO PACK	AB	AF
2	24/08/18	UPDATED GOV ARCH INFO PACK	LM	AF
A	27/11/18	ISSUED FOR SSDA	CH	SD
B	25/01/19	UPDATED TO GOA + PLANNING COMMENTS	AB	AF
C	07/05/19	DA UPDATE	CH	AB

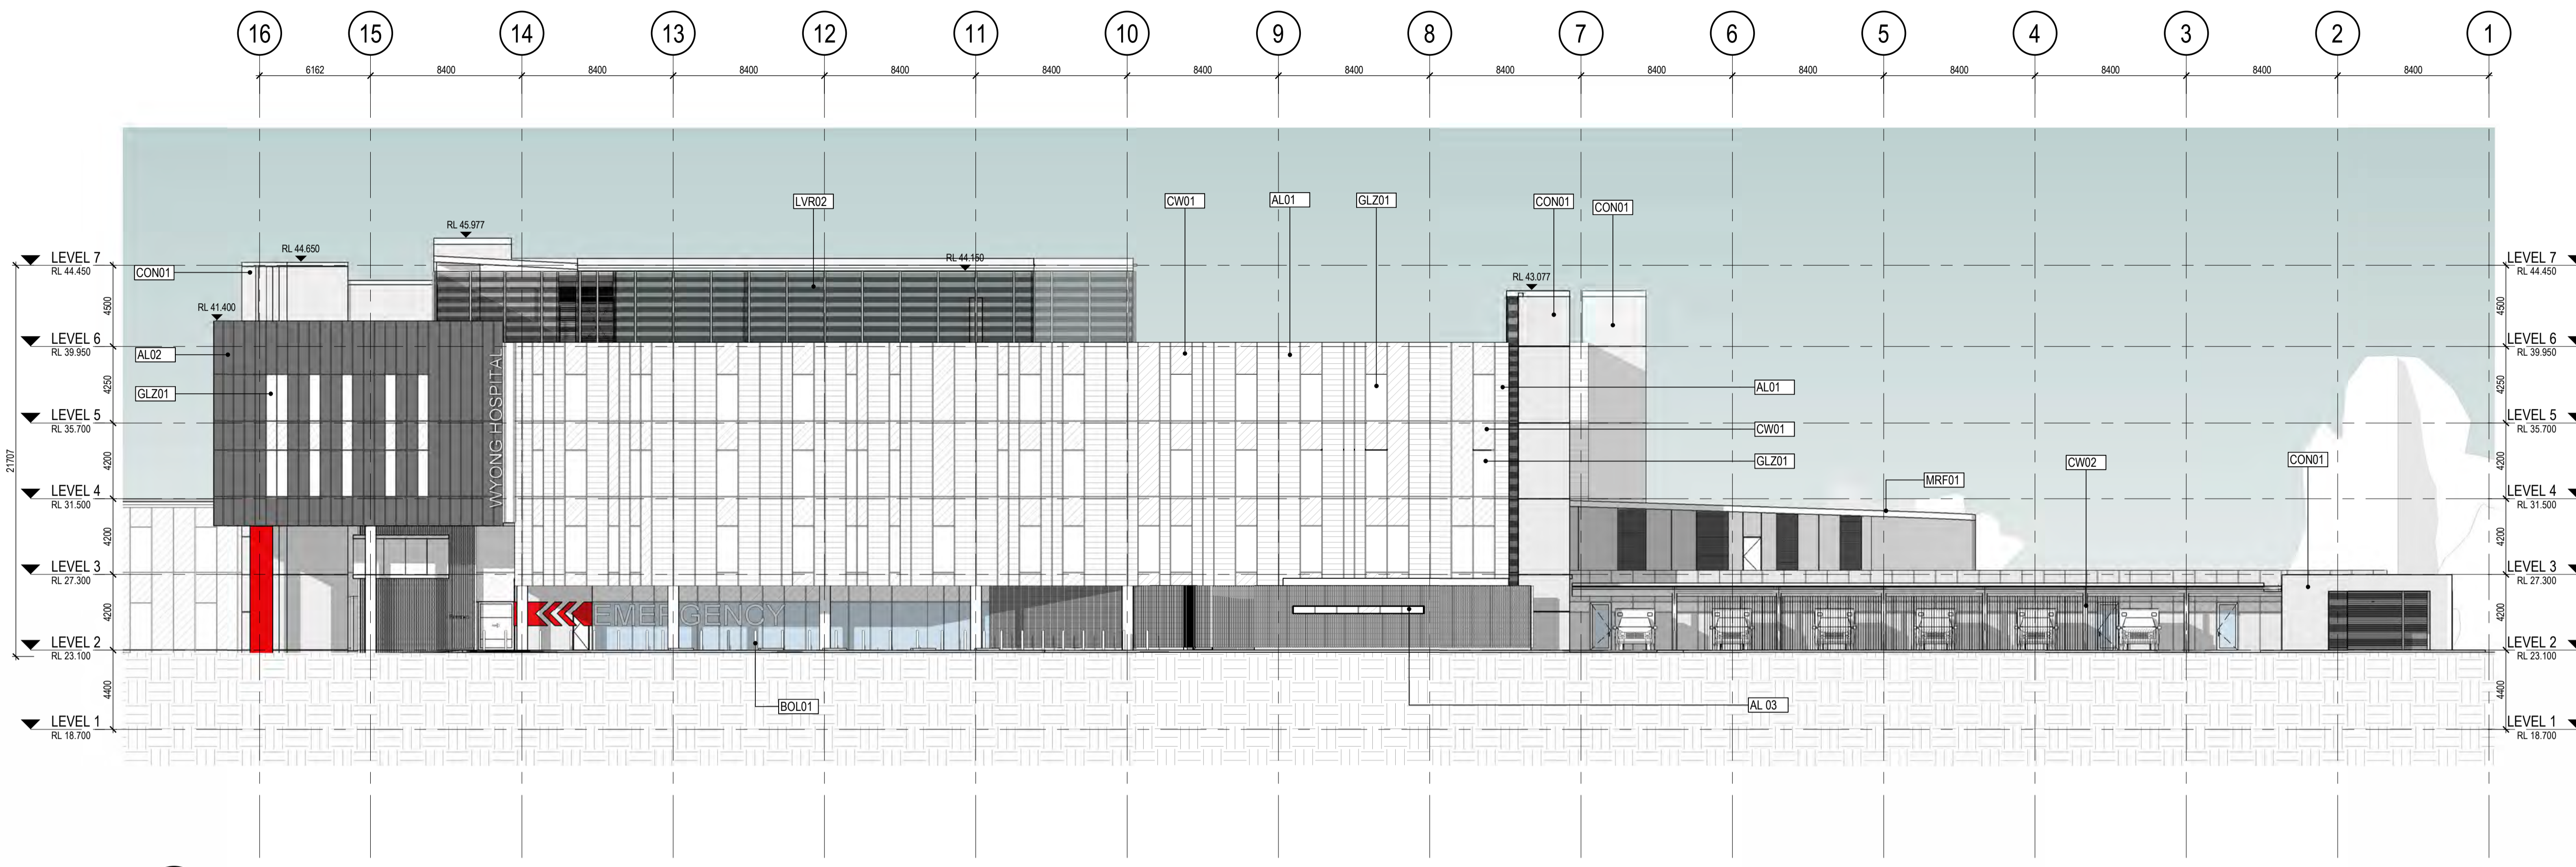


1 NORTH ELEVATION  
1:200

**NSW GOVERNMENT** | **Planning, Industry & Environment**

Issued under the Environmental Planning and Assessment Act 1979

Approved Application No: SSD-9536      Signed: *David G*

Granted on the: 29 Aug 2019      Sheet No: 9 of 38

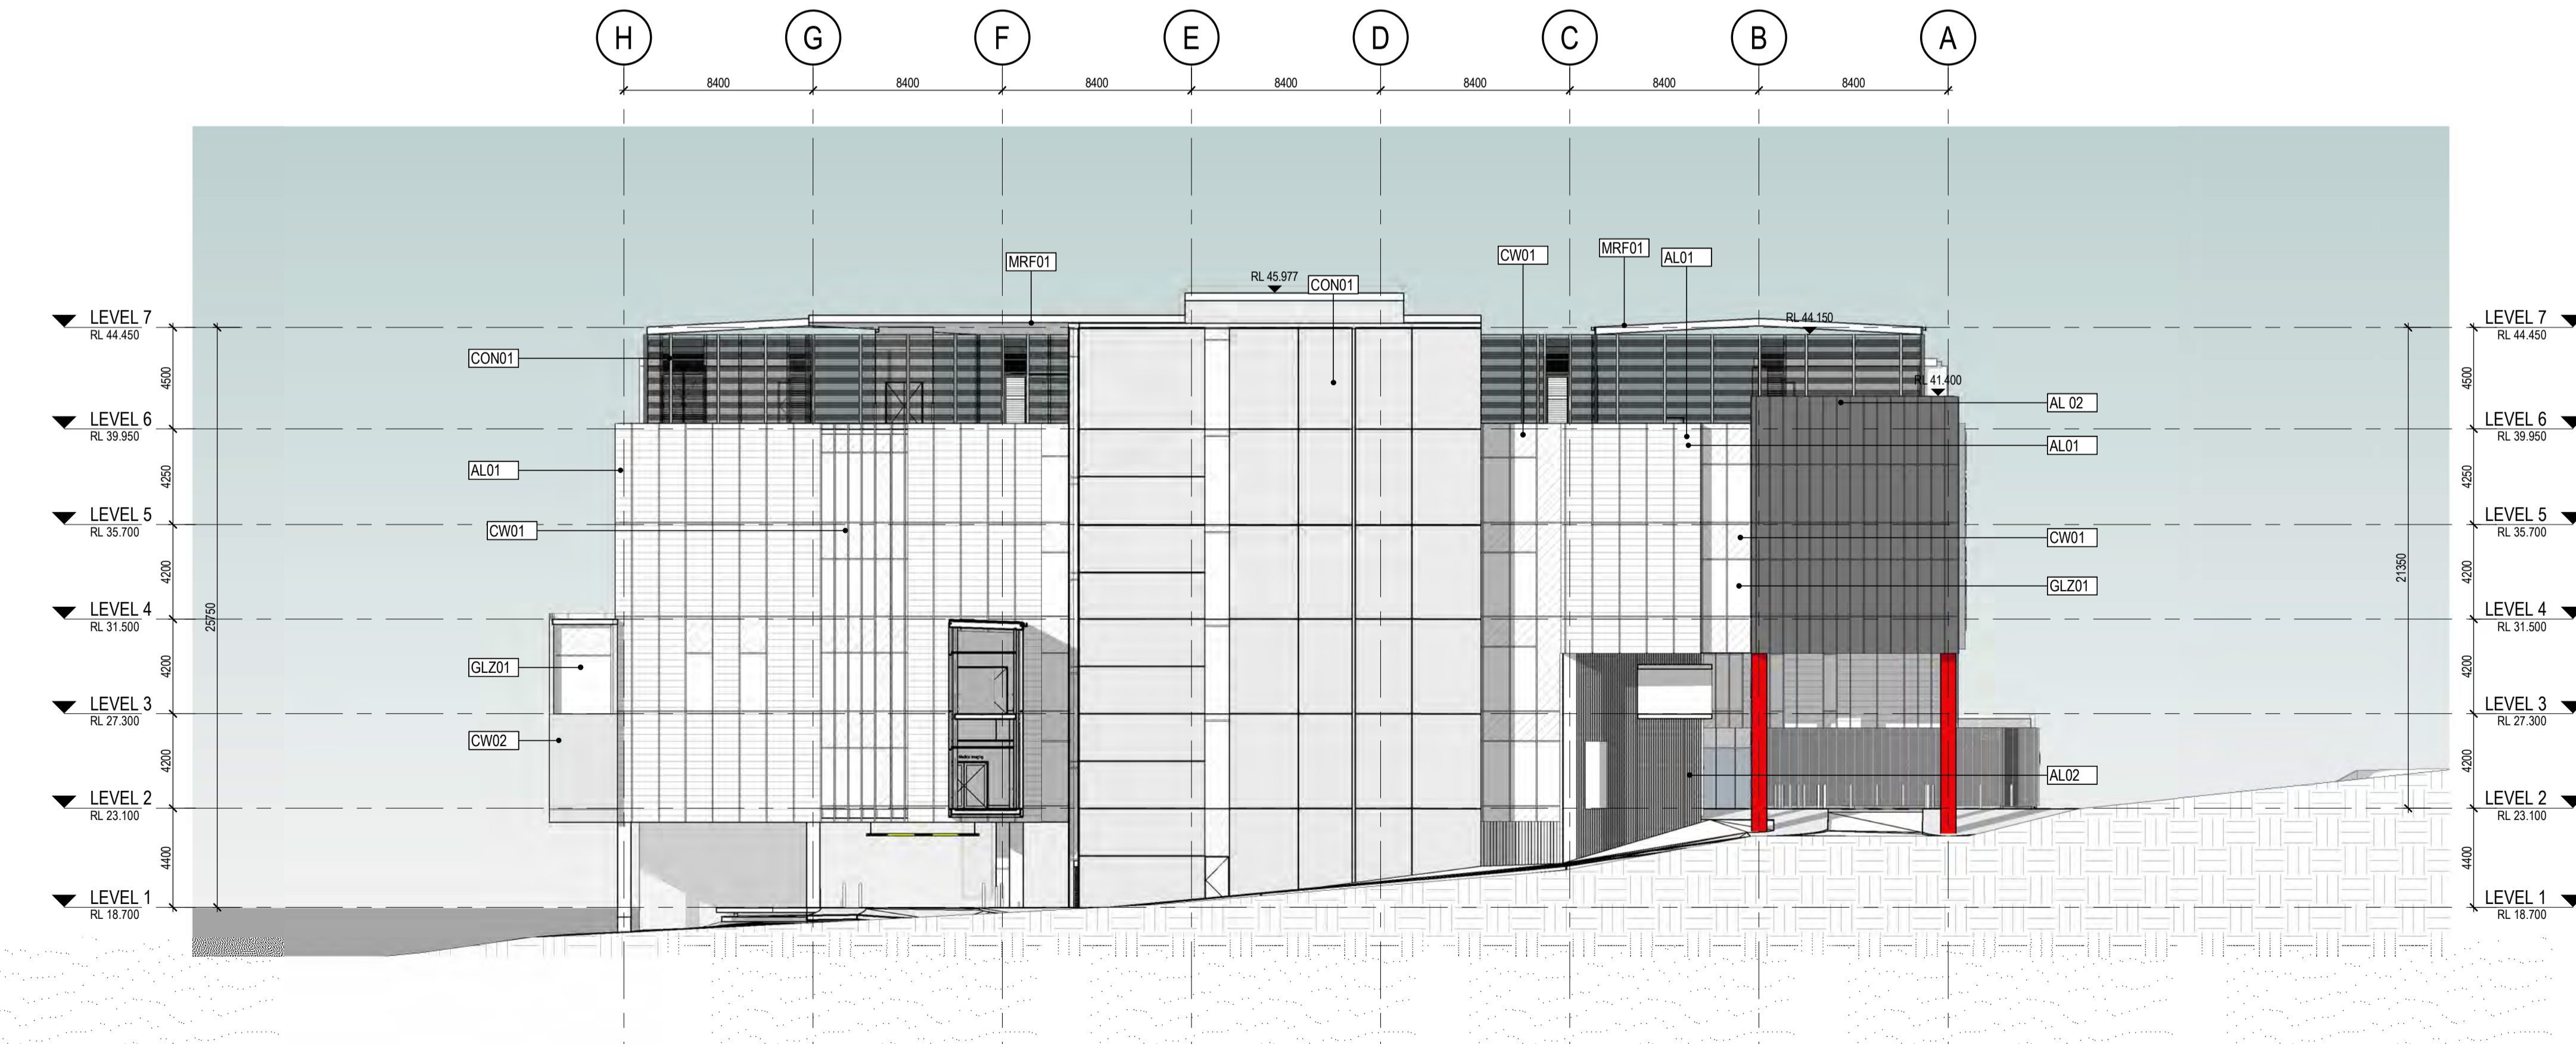

2 EAST ELEVATION  
1:200

CLIENT:  
Level 6, 77 Pacific Highway  
North Sydney NSW 2060

P: (02) 9978 5427  
F: (02) 8904 1377  
www.hinfra.health.nsw.gov.au

**NSW GOVERNMENT** | **Health Infrastructure**

ARCHITECTS

**HDR**

Level 1, 110 Walker Street, North Sydney NSW 2060, Australia  
+61 2 9596 2666 | hdr@hdr.com.au

The Rice Daubney Group (NSW) Pty. Limited as trustee for  
The Rice Daubney Trust ABN 56 880 304 993 trading as HDR.

PROJECT

**WYONG HOSPITAL REDEVELOPMENT  
PACIFIC HIGHWAY  
KANWAL, NSW, 2259**

DRAWING TITLE

**BUILDING ELEVATIONS - SHEET 1**

PROJECT STATUS


**ISSUED FOR SSDA SUBMISSION**

PROJECT NUMBER	SCALE	DATE
10116275	1:200 @ A1	07/05/19
DRAWING NUMBER	REVISION	
55372-HDR-AR-DWG-SSD1501	C	


THIS DOCUMENT IS THE COPYRIGHT OF HDR.  
ALL INFORMATION ILLUSTRATED ON THIS DOCUMENT IS TO BE CHECKED  
AND VERIFIED ON SITE. IN THE EVENT OF DISCREPANCIES REFER TO  
ARCHITECT PRIOR TO COMMENCEMENT OF THE WORK. DO NOT SCALE  
DRAWINGS MANUALLY OR ELECTRONICALLY.

KEY PLAN

REV	DATE	DESCRIPTION OF CHANGE	DWN	CHK
1	01/08/18	GOV ARCH INFO PACK	AB	AF
2	24/08/18	UPDATED GOV ARCH INFO PACK	LM	AF
A	27/11/18	ISSUED FOR SSSA	CH	SD
B	25/01/19	UPDATED TO GOA + PLANNING COMMENTS	AB	AF
C	07/05/19	DA UPDATE	CH	AB

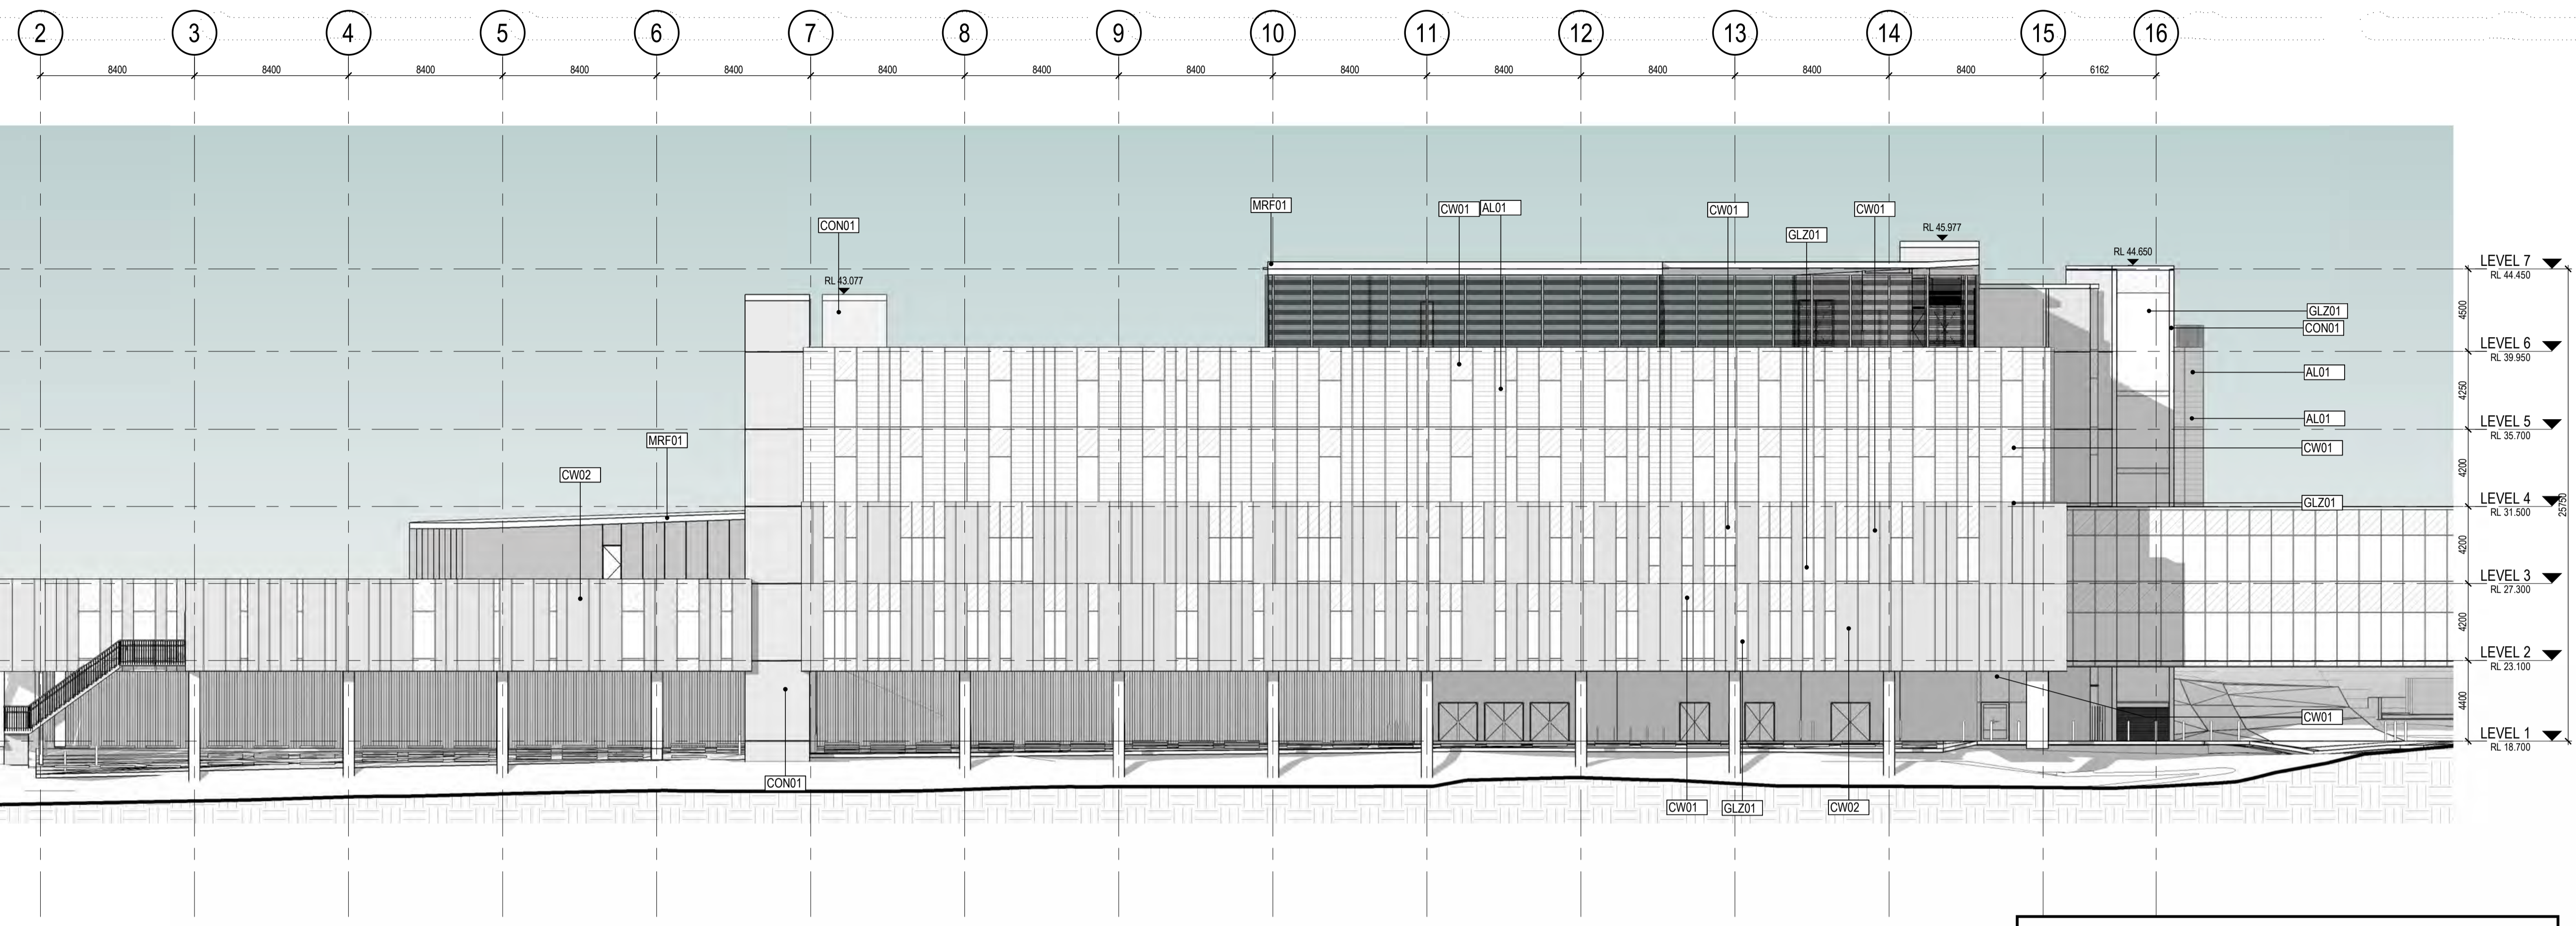

1 SOUTH ELEVATION  
1:200

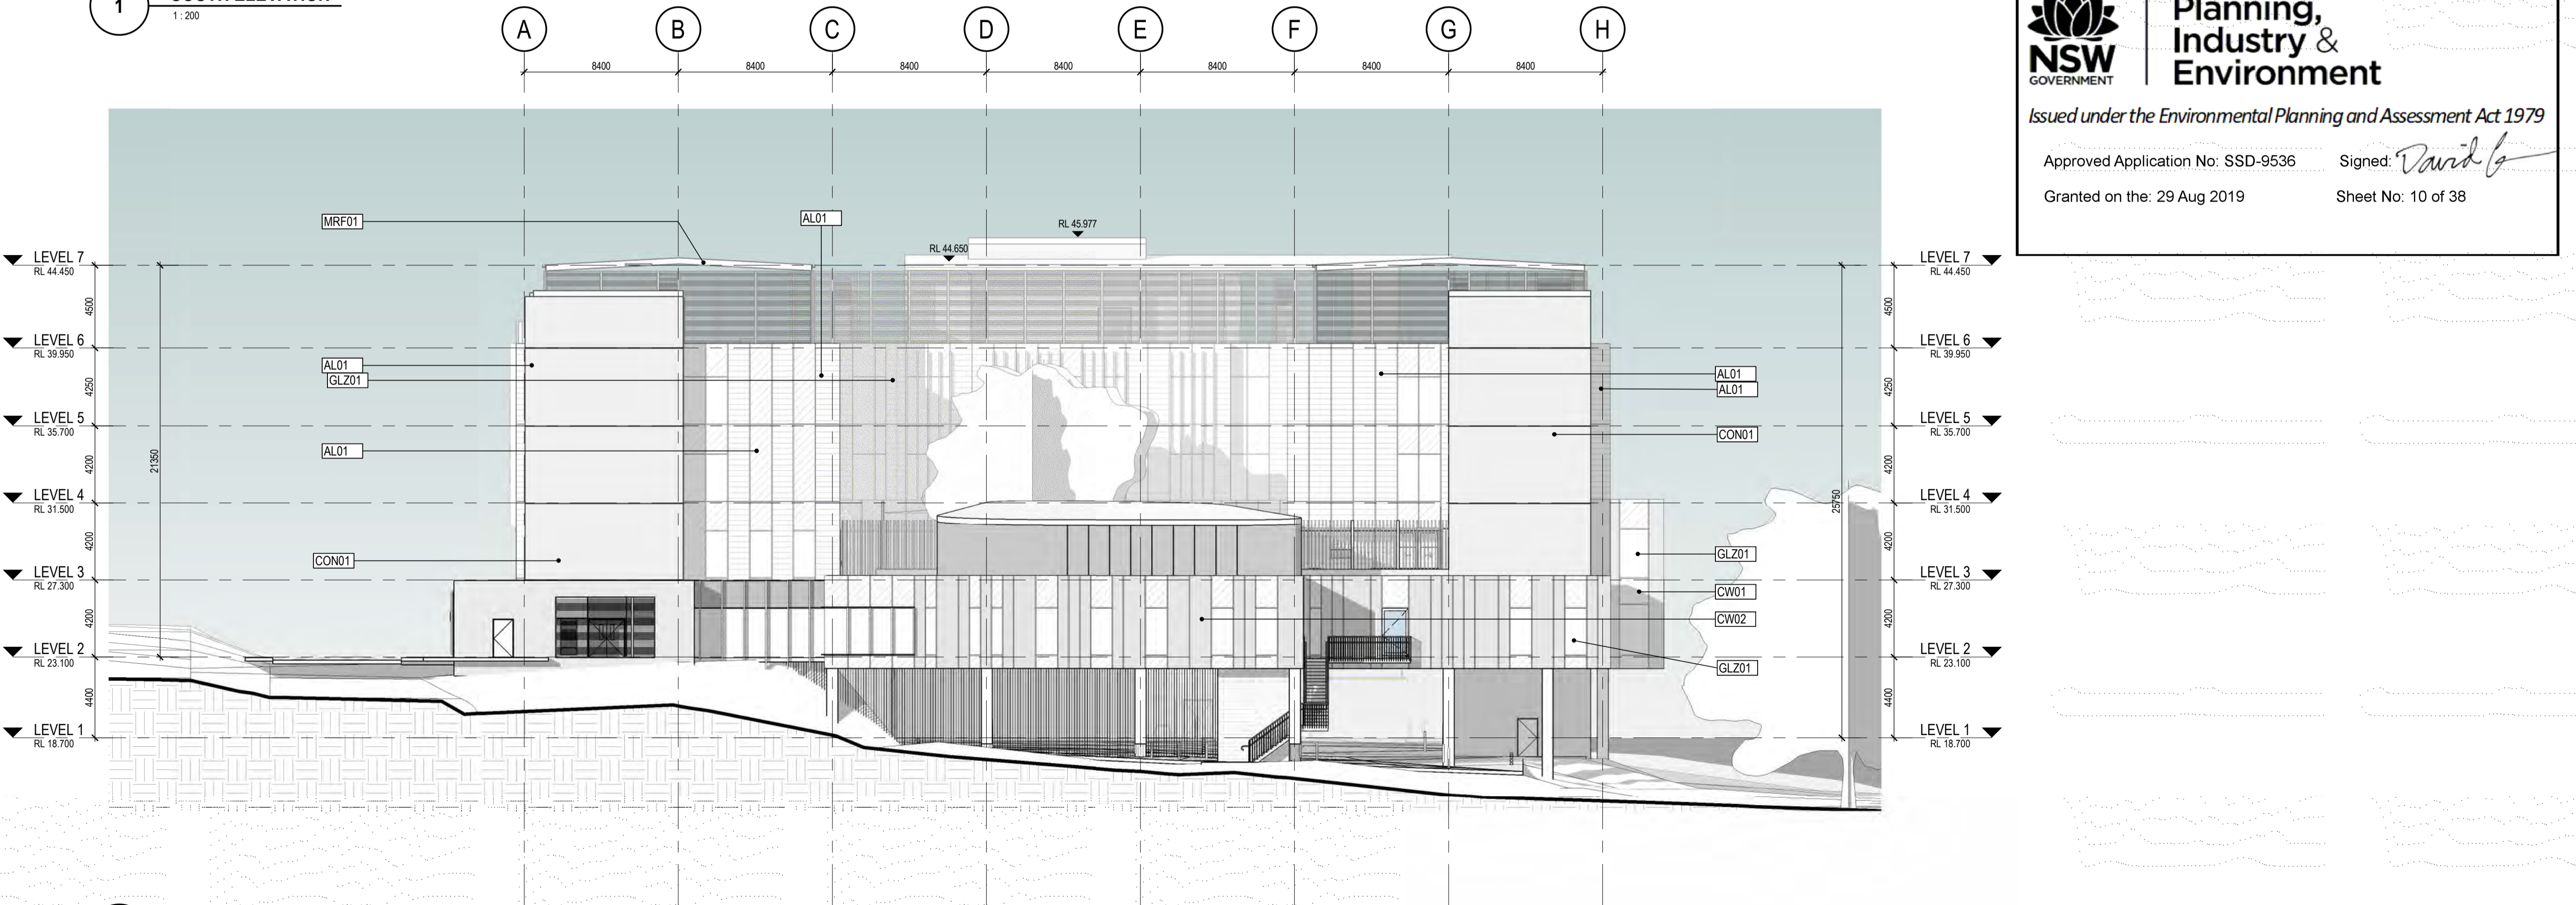

2 WEST ELEVATION  
1:200

**NSW GOVERNMENT** | **Planning, Industry & Environment**

*Issued under the Environmental Planning and Assessment Act 1979*

Approved Application No: SSD-9536      Signed: *David G*

Granted on the: 29 Aug 2019      Sheet No: 10 of 38

CLIENT:  
Level 6, 77 Pacific Highway  
North Sydney NSW 2060

P: (02) 9978 5427  
F: (02) 8904 1377  
www.hinfra.health.nsw.gov.au

**NSW GOVERNMENT** | **Health Infrastructure**

**ARCHITECTS**  
**HDR**

Level 1, 110 Walker Street, North Sydney NSW 2060, Australia  
+61 2 9596 2666 | hdr@hdr.com.au

The Rice Daubney Group (NSW) Pty. Limited as trustee for  
The Rice Daubney Trusting Trust ABN 56 880 334 993 trading as HDR.

PROJECT  
**WYONG HOSPITAL REDEVELOPMENT  
PACIFIC HIGHWAY  
KANWAL, NSW, 2259**

DRAWING TITLE  
**BUILDING ELEVATIONS - SHEET 2**


PROJECT STATUS  
**ISSUED FOR SSSA SUBMISSION**

PROJECT NUMBER	SCALE	DATE
10116275	1:200 @ A1	07/05/19
DRAWING NUMBER	REVISION	
55372-HDR-AR-DWG-SSD1502	C	


THIS DOCUMENT IS THE COPYRIGHT OF HDR.  
ALL INFORMATION ILLUSTRATED ON THIS DOCUMENT IS TO BE CHECKED AND VERIFIED ON SITE. IN THE EVENT OF DISCREPANCIES REFER TO ARCHITECT PRIOR TO COMMENCEMENT OF THE WORK. DO NOT SCALE DRAWINGS MANUALLY OR ELECTRONICALLY.

KEY PLAN

REV	DATE	DESCRIPTION OF CHANGE	DWN	CHK
1	01/08/18	GOV ARCH INFO PACK	AB	AF
2	24/08/18	UPDATED GOV ARCH INFO PACK	LM	AF
A	27/11/18	ISSUED FOR SSDA	CH	SD
B	25/01/19	UPDATED TO GOA + PLANNING COMMENTS	AB	AF
C	07/05/19	DA UPDATE	CH	AB

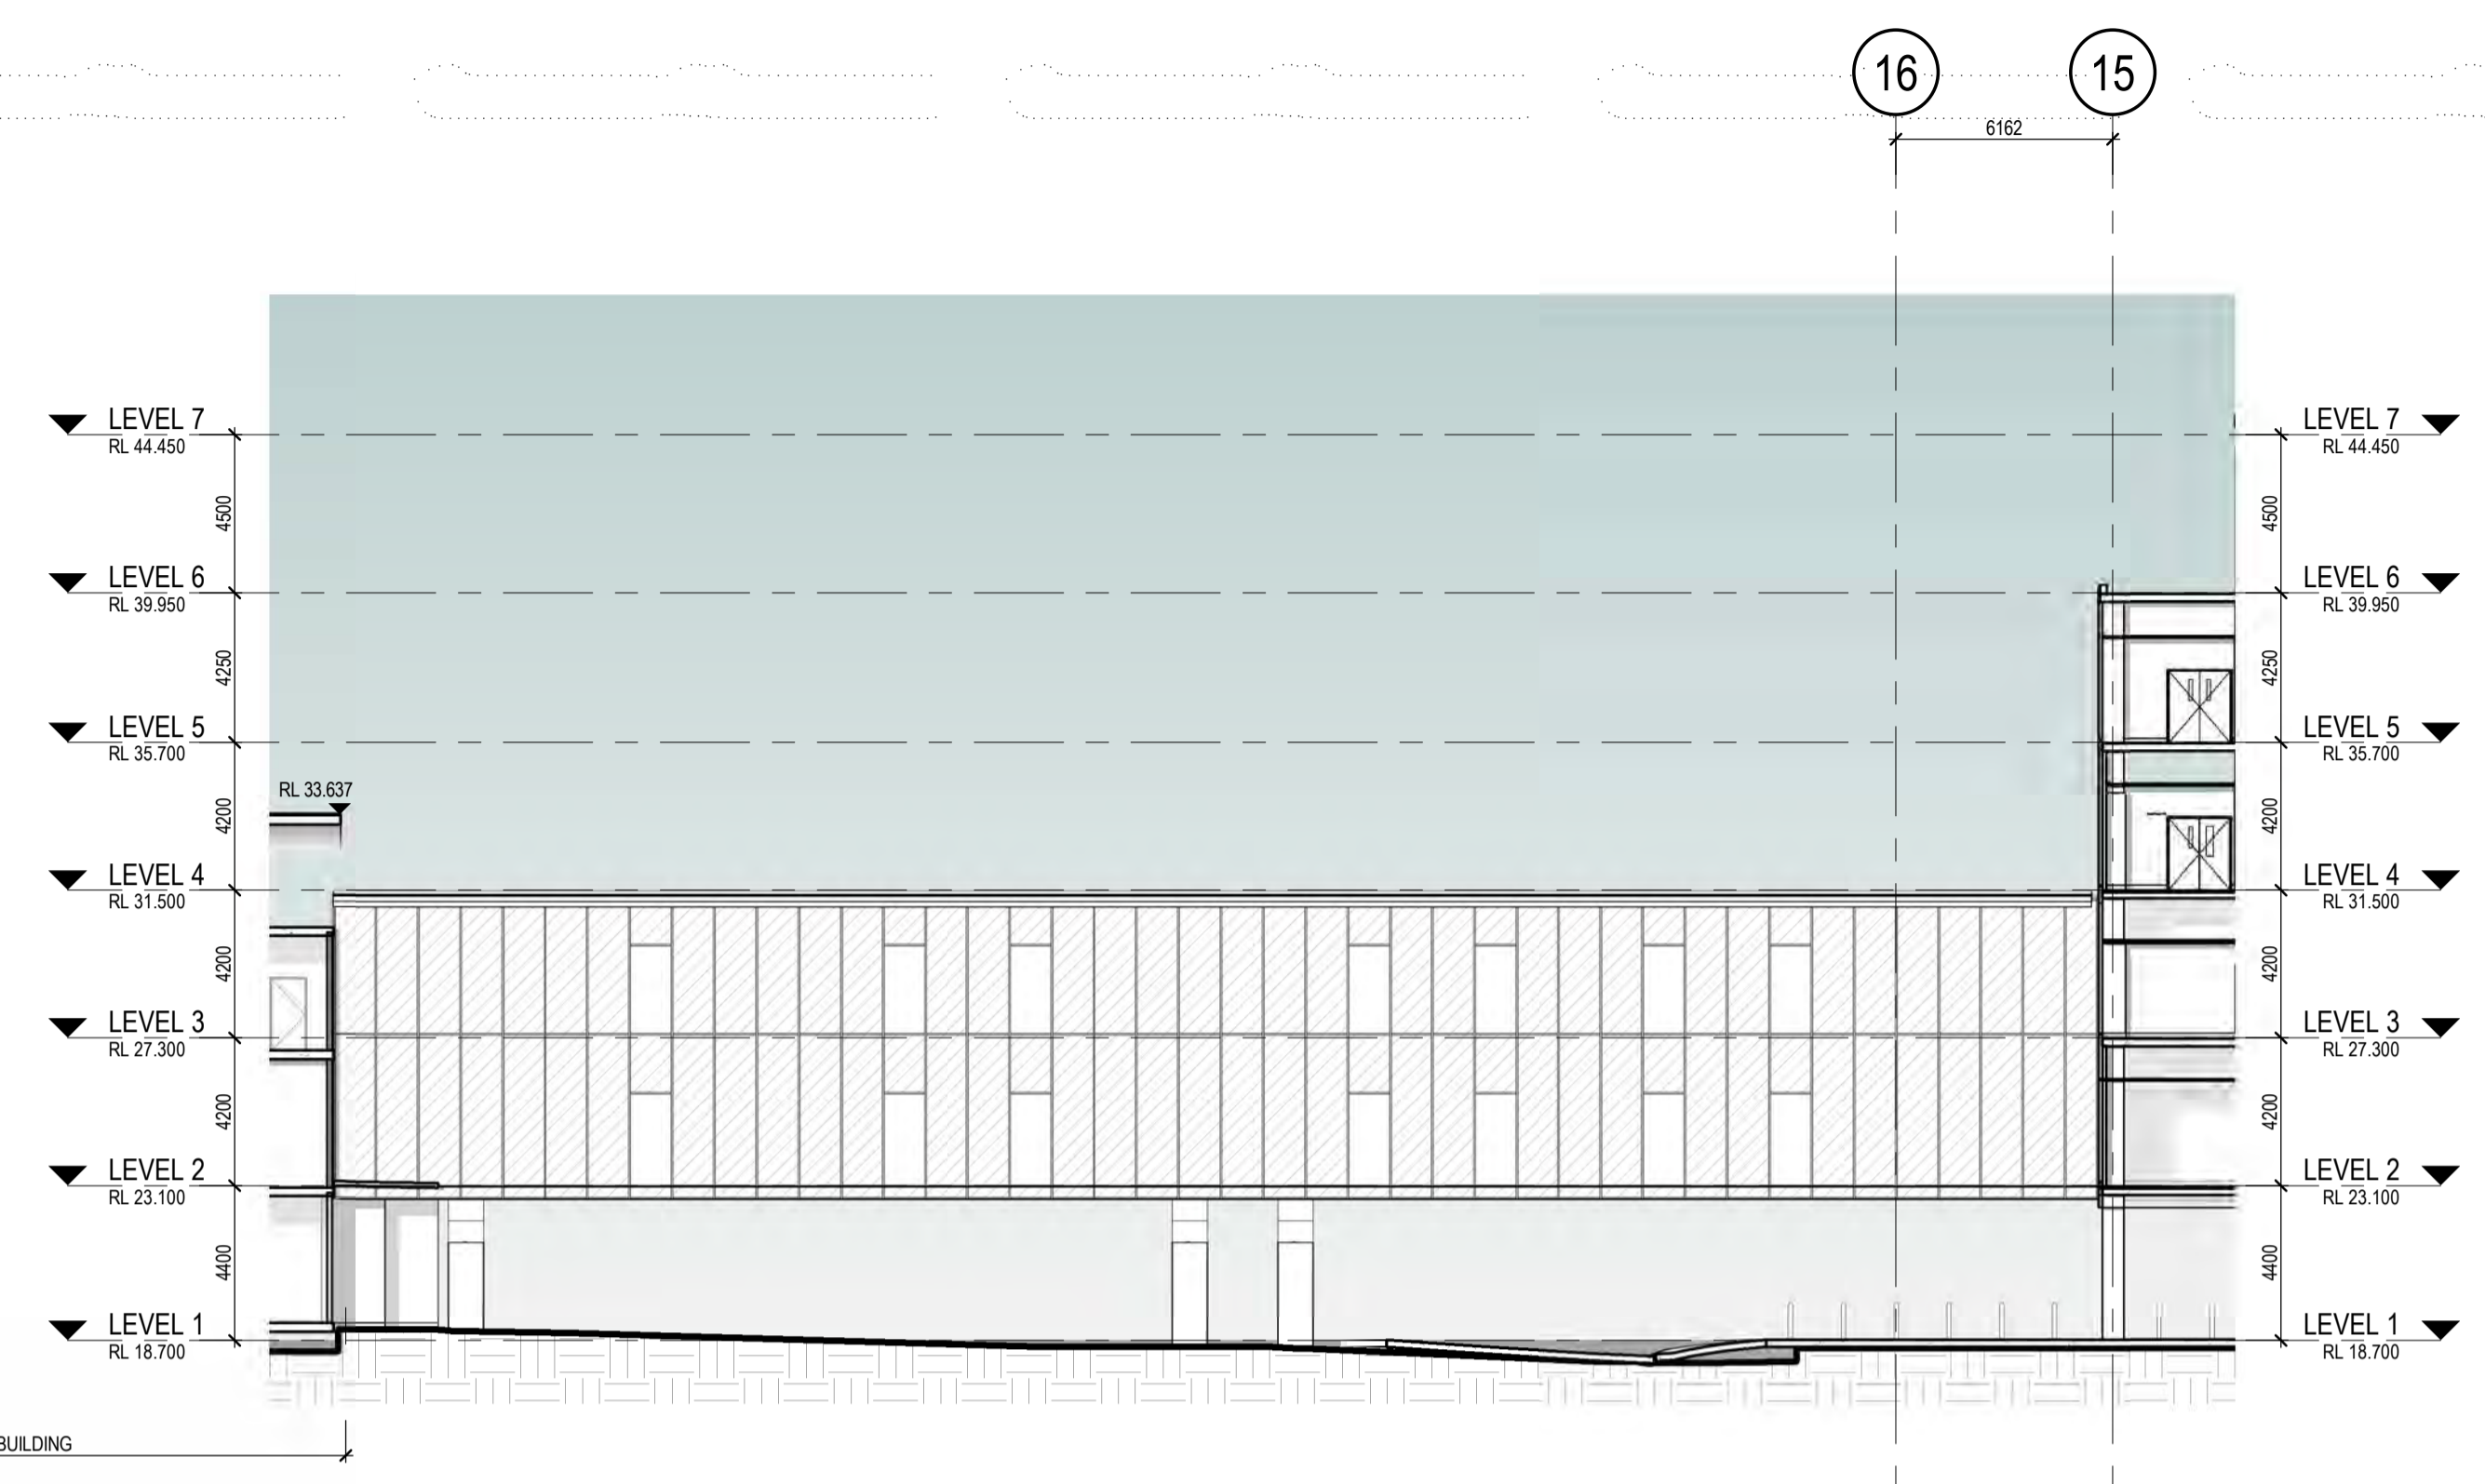

1 BRIDGE NORTH  
1:200

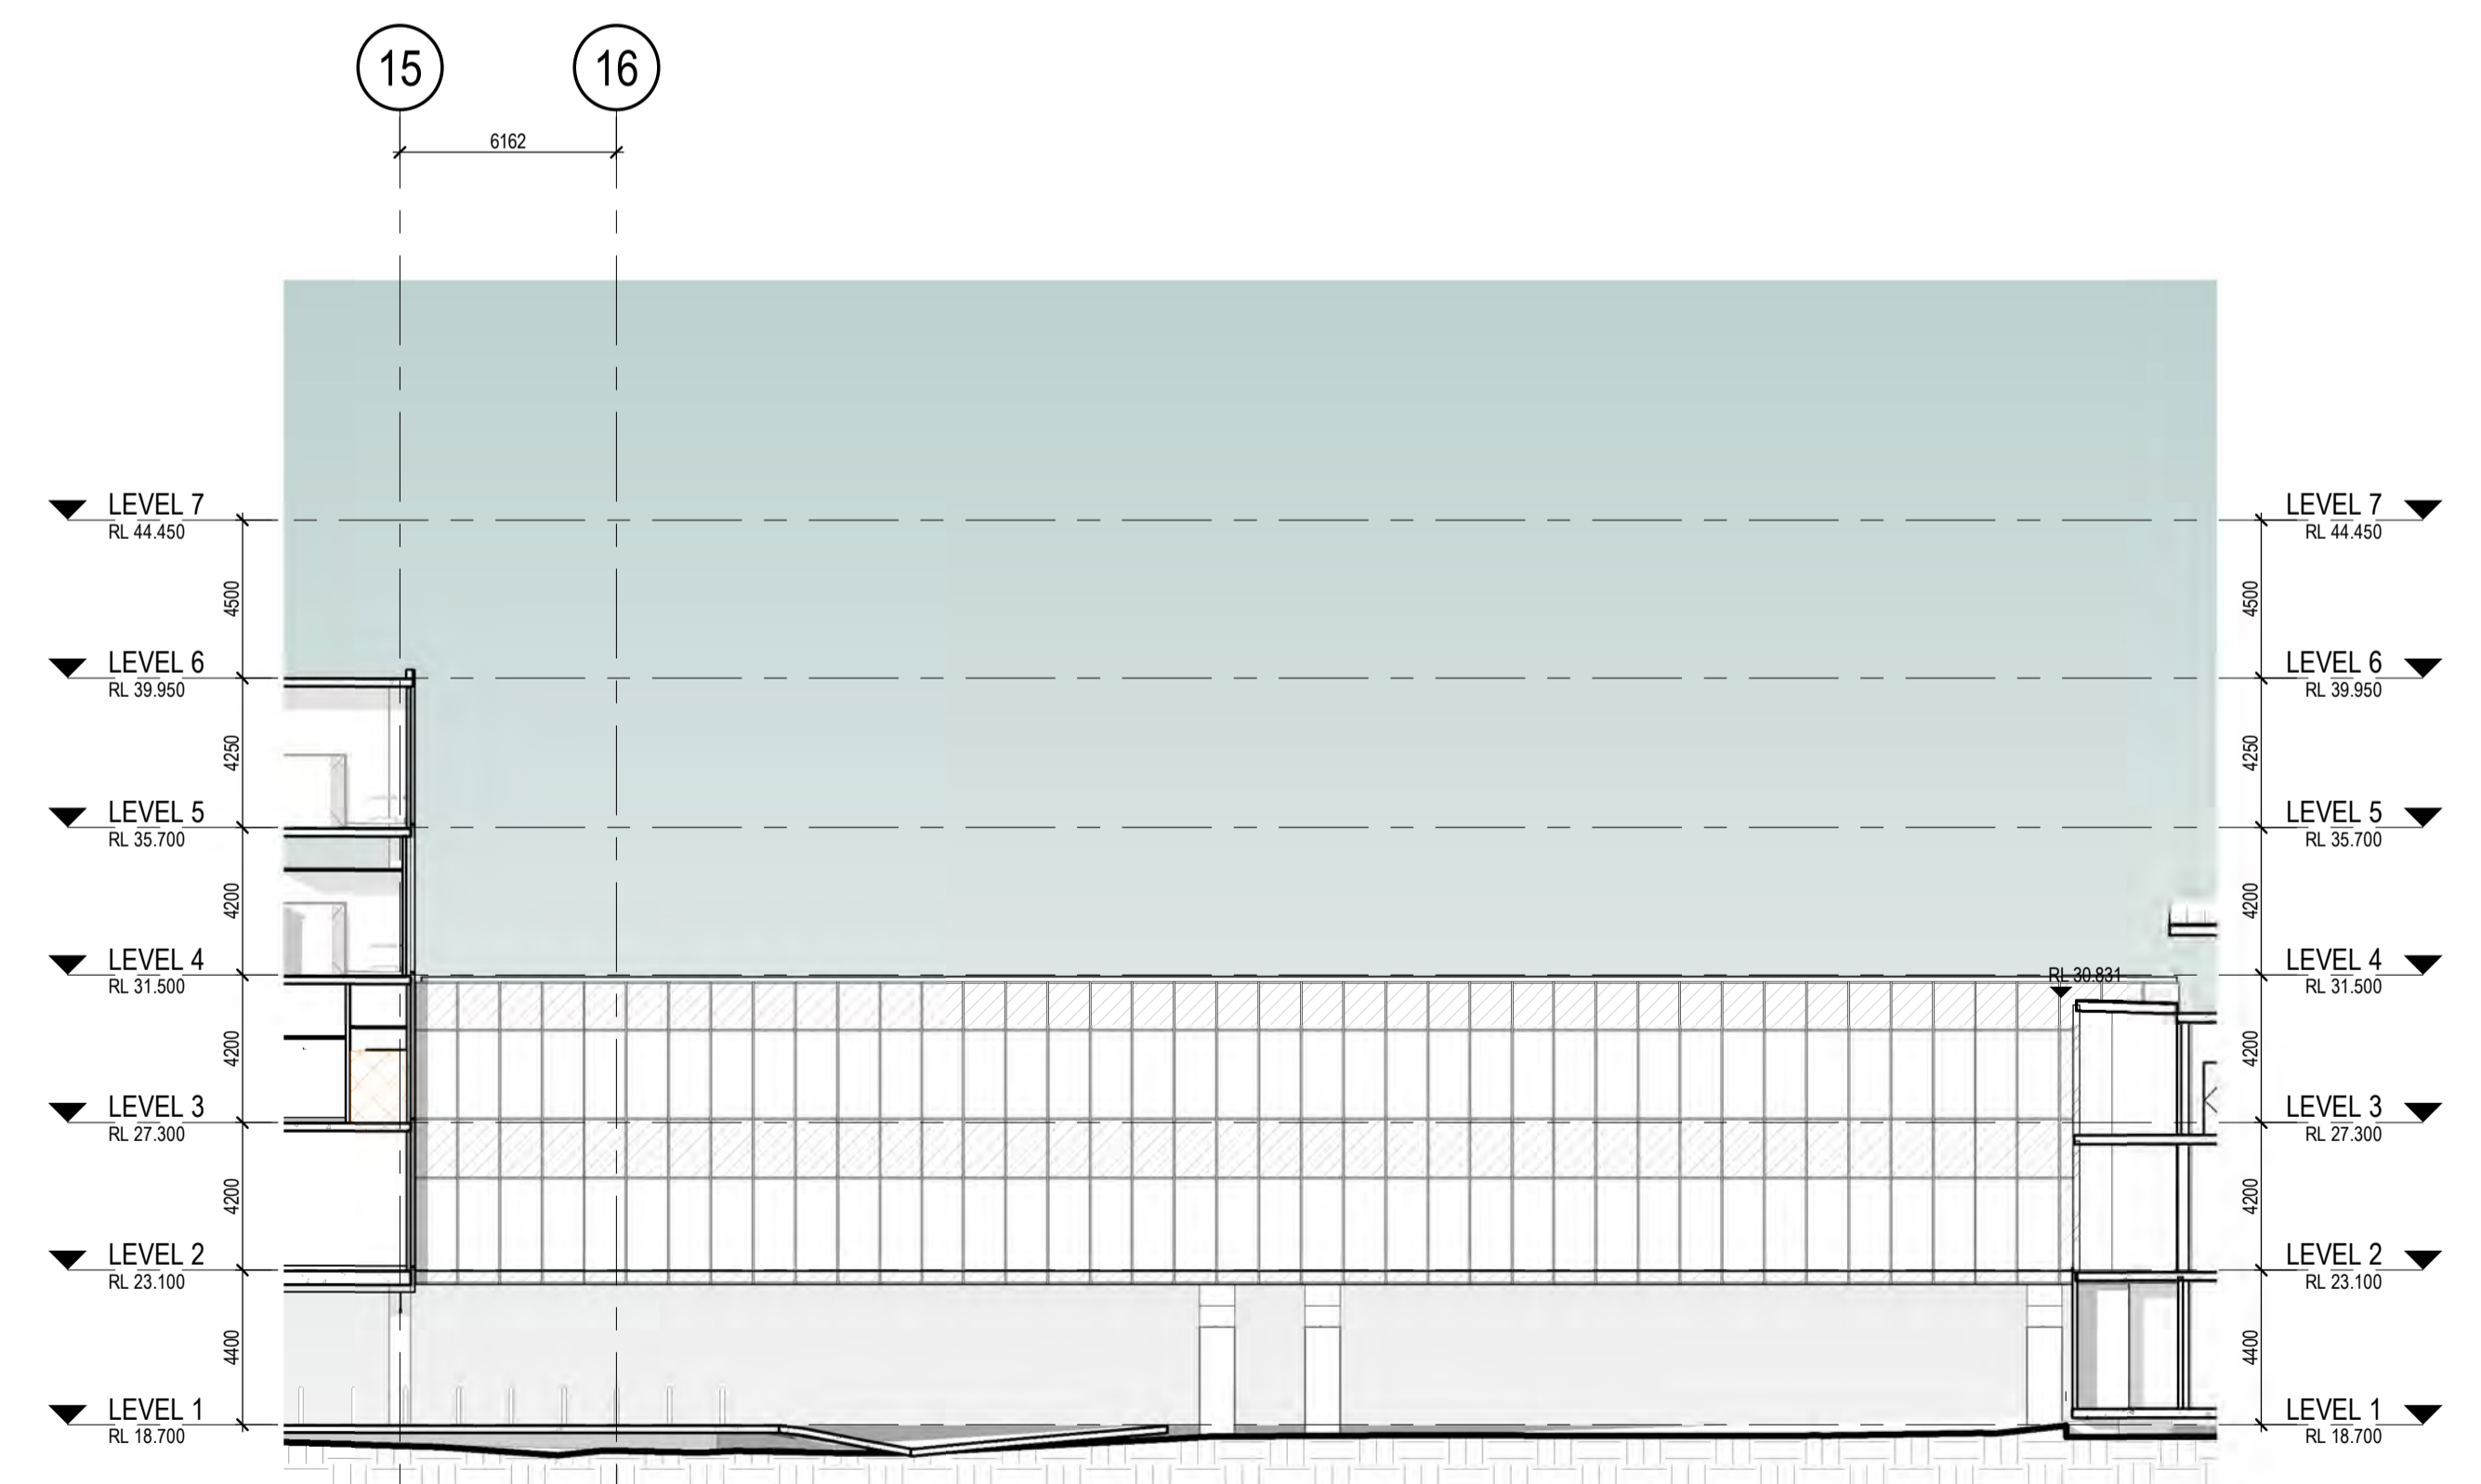

2 BRIDGE SOUTH  
1:200

**NSW GOVERNMENT** | **Planning, Industry & Environment**

*Issued under the Environmental Planning and Assessment Act 1979*

Approved Application No: SSD-9536      Signed: *David G*

Granted on the: 29 Aug 2019      Sheet No: 11 of 38

CLIENT:  
Level 6, 77 Pacific Highway  
North Sydney NSW 2060

P: (02) 9978 5427  
F: (02) 8904 1377  
www.hinfra.health.nsw.gov.au

**NSW GOVERNMENT** | **Health Infrastructure**

**ARCHITECTS**

**HDR**

Level 1, 110 Walker Street, North Sydney NSW 2060, Australia  
+61 2 9596 2666 | hdr@hdr.com.au

The Rice Daubney Group (NSW) Pty. Limited as trustee for  
The Rice Daubney Trusting Trust ABN 56 880 304 993 trading as HDR.

PROJECT  
**WYONG HOSPITAL REDEVELOPMENT  
PACIFIC HIGHWAY  
KANWAL, NSW, 2259**


DRAWING TITLE  
**BUILDING ELEVATIONS - SHEET 3**

PROJECT STATUS  
**ISSUED FOR SSDA SUBMISSION**


PROJECT NUMBER	SCALE	DATE
10116275	1:200 @ A1	07/05/19
DRAWING NUMBER	REVISION	
55372-HDR-AR-DWG-SSD1503	C	

THIS DOCUMENT IS THE COPYRIGHT OF HDR.  
ALL INFORMATION ILLUSTRATED ON THIS DOCUMENT IS TO BE CHECKED  
AND VERIFIED ON SITE. IN THE EVENT OF DISCREPANCIES REFER TO  
ARCHITECT PRIOR TO COMMENCEMENT OF THE WORK. DO NOT SCALE  
DRAWINGS MANUALLY OR ELECTRONICALLY.

KEY PLAN

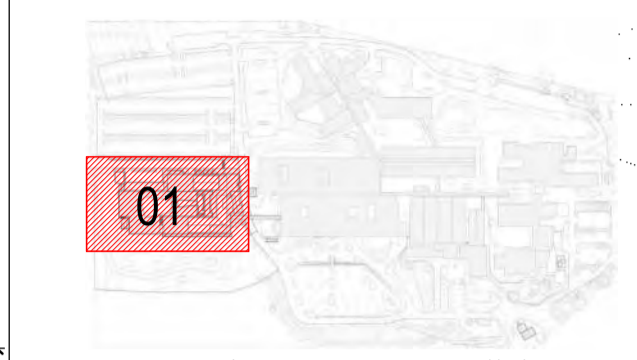

REV	DATE	DESCRIPTION OF CHANGE	DWN	CHK
A	27/11/18	ISSUED FOR SSDA	CH	SD
B	25/01/19	UPDATED TO DOA + PLANNING COMMENTS	AB	AF
C	07/05/19	DA UPDATE	CH	AB

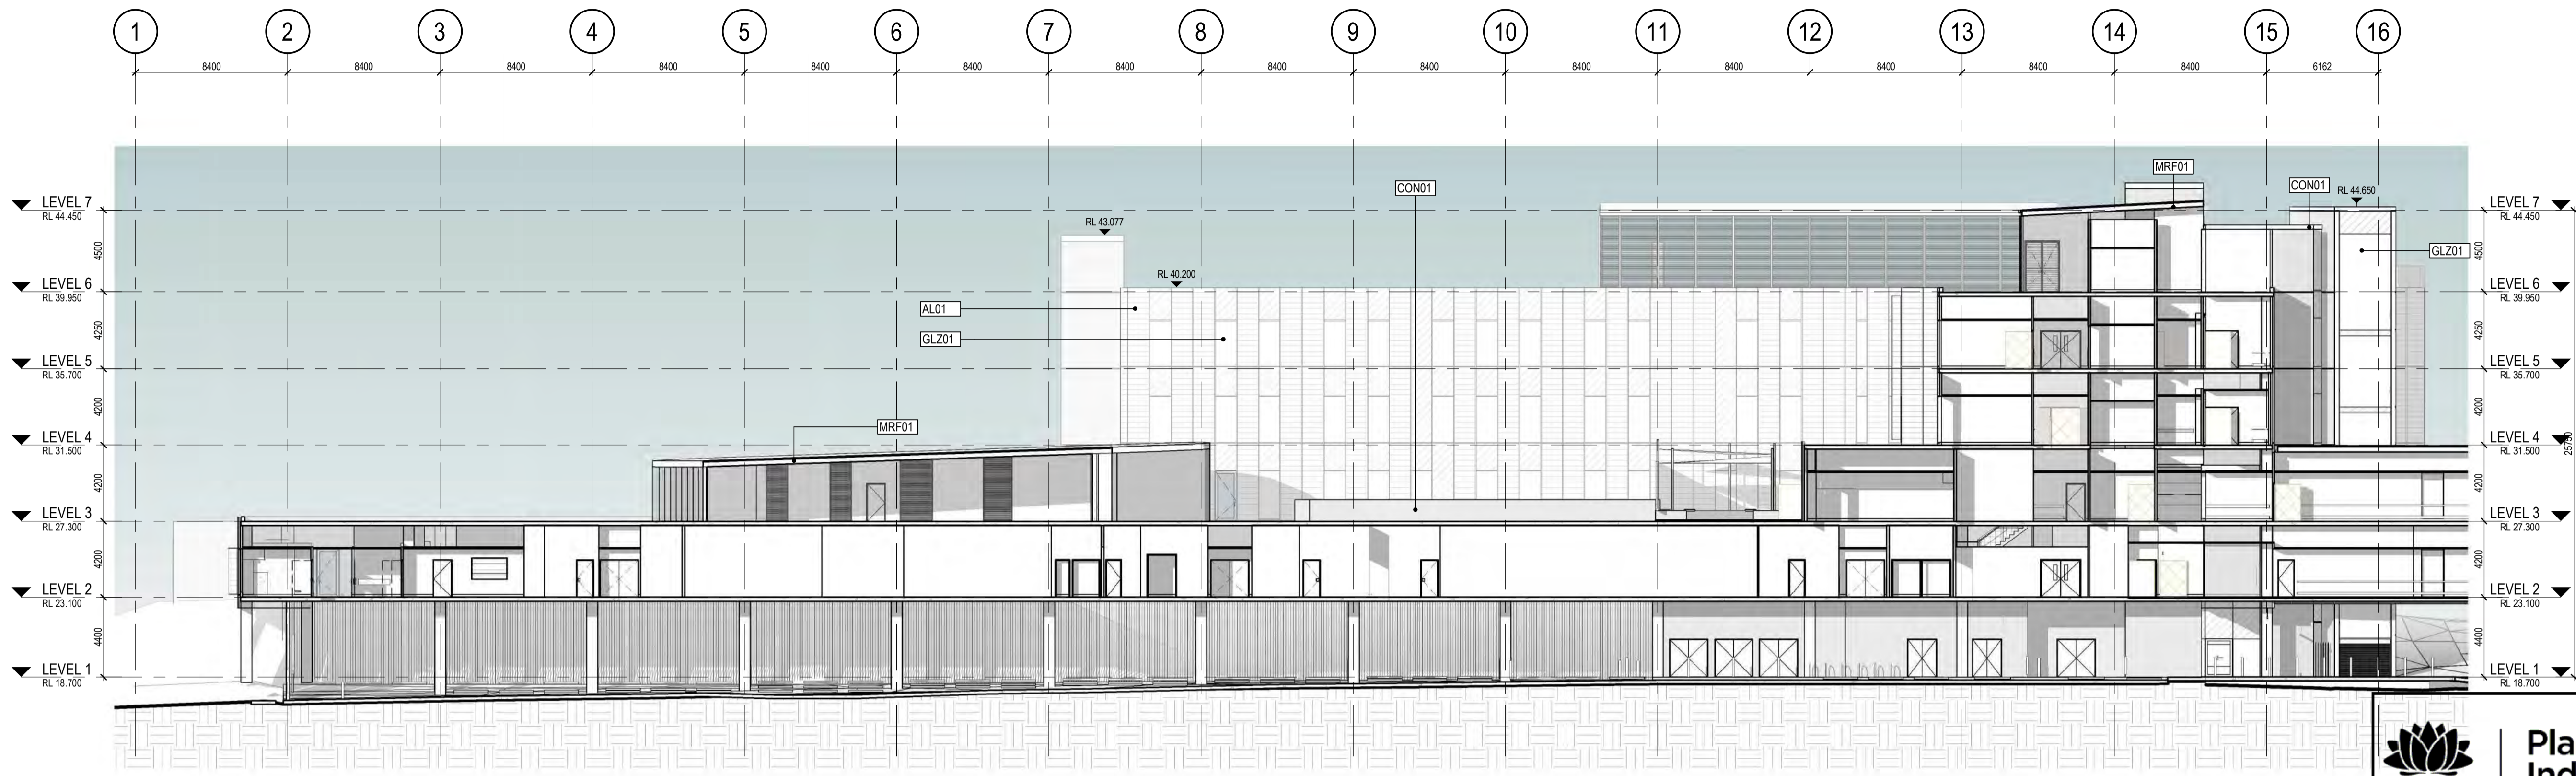


1 INTERNAL ELEVATION SOUTH  
1:200

**NSW GOVERNMENT** | **Planning, Industry & Environment**

Issued under the Environmental Planning and Assessment Act 1979

Approved Application No: SSD-9536 Signed: *David G...*

Granted on the: 29 Aug 2019 Sheet No: 12 of 38

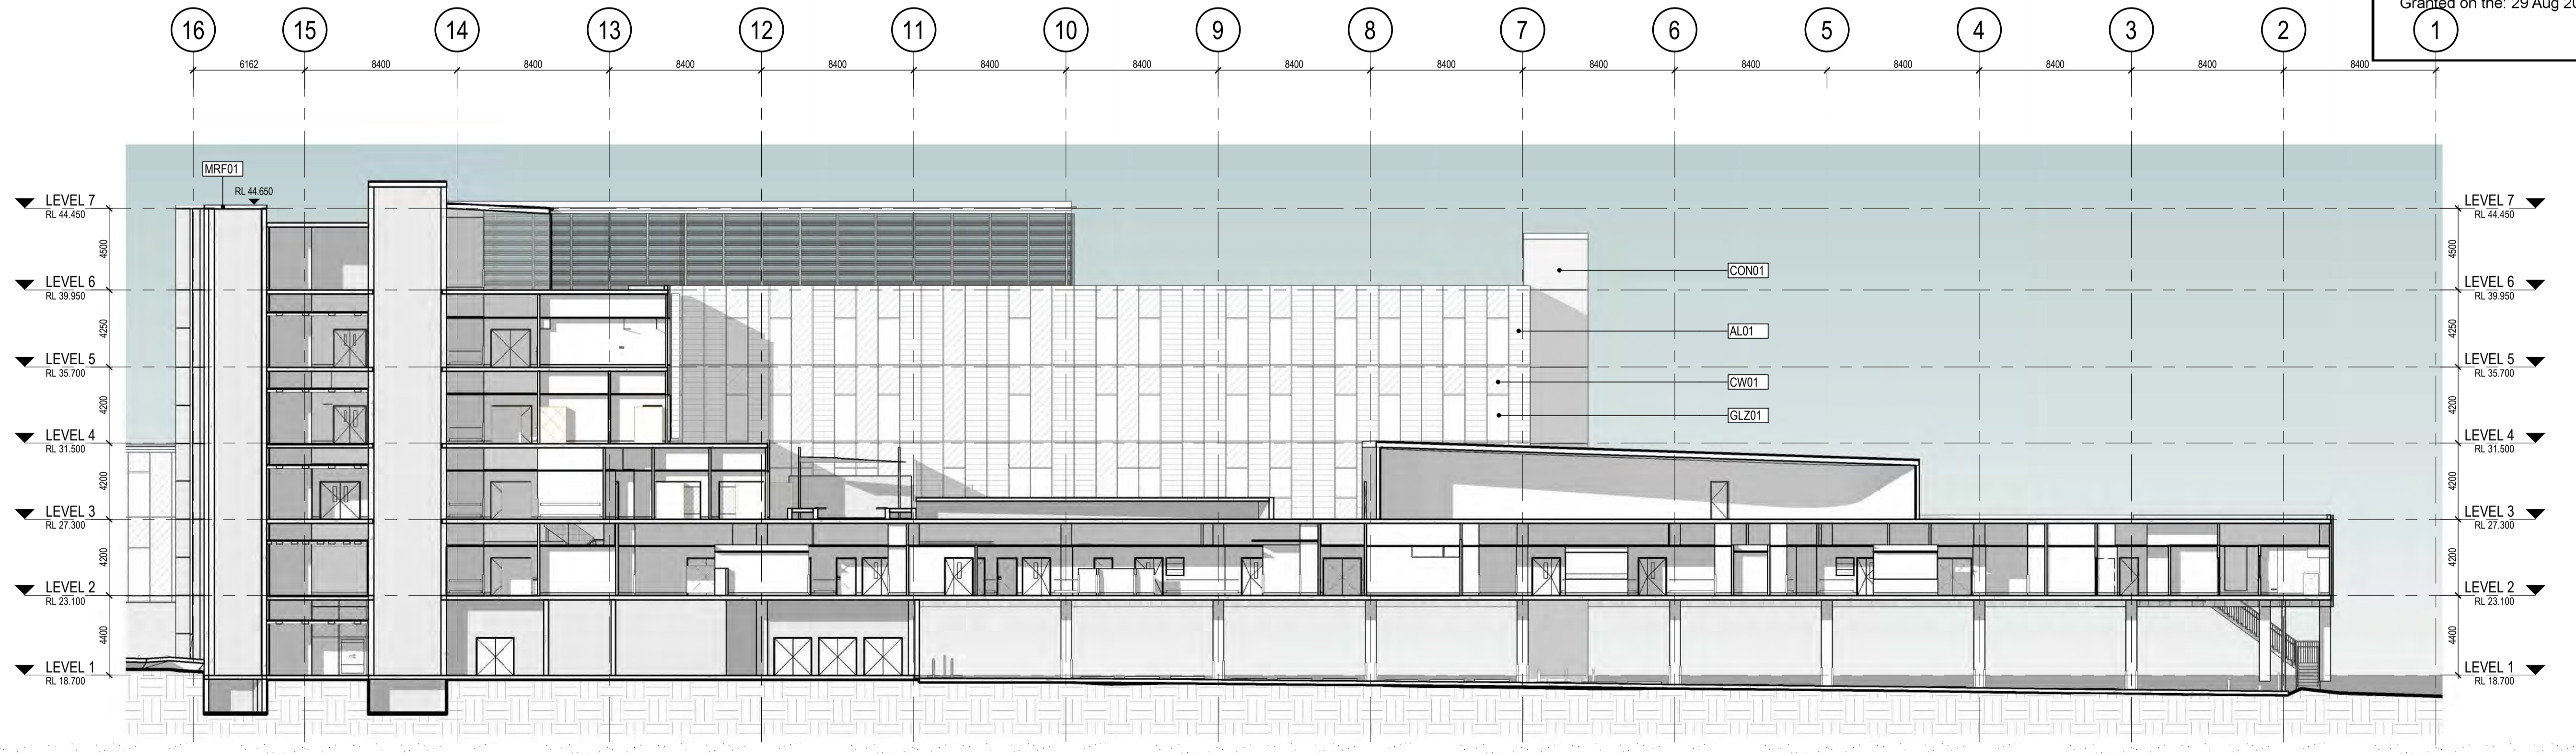

2 INTERNAL ELEVATION NORTH  
1:200

CLIENT:  
Level 6, 77 Pacific Highway  
North Sydney NSW 2060

P: (02) 9978 5427  
F: (02) 8904 1377  
www.hinfra.health.nsw.gov.au



ARCHITECTS  
**HDR**  
Level 1, 110 Walker Street, North Sydney NSW 2060, Australia  
+61 2 9956 2666 | hdr@hdr.com.au  
The Rice Daubney Group (NSW) Pty. Limited as trustee for  
The Rice Daubney Trading Trust ABN 55 880 304 993 trading as HDR.

PROJECT  
**WYONG HOSPITAL REDEVELOPMENT  
PACIFIC HIGHWAY  
KANWAL, NSW, 2259**

DRAWING TITLE  
**INTERNAL ELEVATIONS - SHEET 4**

PROJECT STATUS  
**ISSUED FOR SSDA SUBMISSION**

PROJECT NUMBER	SCALE	DATE
10116275	1:200 @ A1	07/05/19
DRAWING NUMBER	REVISION	
55372HDR-AR-DWG-SSD1504	C	

THIS DOCUMENT IS THE COPYRIGHT OF HDR.  
ALL INFORMATION ILLUSTRATED ON THIS DOCUMENT IS TO BE CHECKED  
AND VERIFIED ON SITE. IN THE EVENT OF DISCREPANCIES REFER TO  
ARCHITECT PRIOR TO COMMENCEMENT OF THE WORK. DO NOT SCALE  
DRAWINGS MANUALLY OR ELECTRONICALLY.

KEY PLAN

REV	DATE	DESCRIPTION OF CHANGE	DWN	CHK
A	27/11/18	ISSUED FOR SSDA	CH	SD
B	25/01/19	UPDATED TO DOA + PLANNING COMMENTS	AB	AF
C	07/05/19	DA UPDATE	CH	AB



**1 CROSS SECTION - LIFT CORE - SSD**  
1:200

CLIENT:  
Level 6, 77 Pacific Highway  
North Sydney NSW 2060  
P: (02) 9978 5427  
F: (02) 8904 1377  
www.hinfra.health.nsw.gov.au



**NSW GOVERNMENT** | **Planning, Industry & Environment**

*Issued under the Environmental Planning and Assessment Act 1979*

Approved Application No: SSD-9536      Signed: *David G.*  
Granted on the: 29 Aug 2019              Sheet No: 13 of 38

ARCHITECTS  
**HDR**  
Level 1, 110 Walker Street, North Sydney NSW 2060, Australia  
+61 2 9596 2666 | hdr@hdr.com.au  
The Rice Daubney Group (NSW) Pty. Limited as trustee for  
The Rice Daubney Trust ABN 55 880 324 993 trading as HDR.

PROJECT  
**WYONG HOSPITAL REDEVELOPMENT  
PACIFIC HIGHWAY  
KANWAL, NSW, 2259**

DRAWING TITLE  
**BUILDING SECTIONS - CONTEXTUAL  
HEIGHT DIAGRAMS SHEET 1**


PROJECT STATUS  
**ISSUED FOR SSDA SUBMISSION**

PROJECT NUMBER	SCALE	DATE
10116275	1:200 @ A1	07/05/19
DRAWING NUMBER	REVISION	
55372-HDR-AR-DWG-SSD1601	C	


THIS DOCUMENT IS THE COPYRIGHT OF HDR.  
ALL INFORMATION ILLUSTRATED ON THIS DOCUMENT IS TO BE CHECKED AND VERIFIED ON SITE. IN THE EVENT OF DISCREPANCIES REFER TO ARCHITECT PRIOR TO COMMENCEMENT OF THE WORK. DO NOT SCALE DRAWINGS MANUALLY OR ELECTRONICALLY.

KEY PLAN


REV	DATE	DESCRIPTION OF CHANGE	DWN	CHK
A	27/11/18	ISSUED FOR SSDA	CH	SD
B	25/01/19	UPDATED TO DOA + PLANNING COMMENTS	AB	AF
C	07/05/19	DA UPDATE	CH	AB

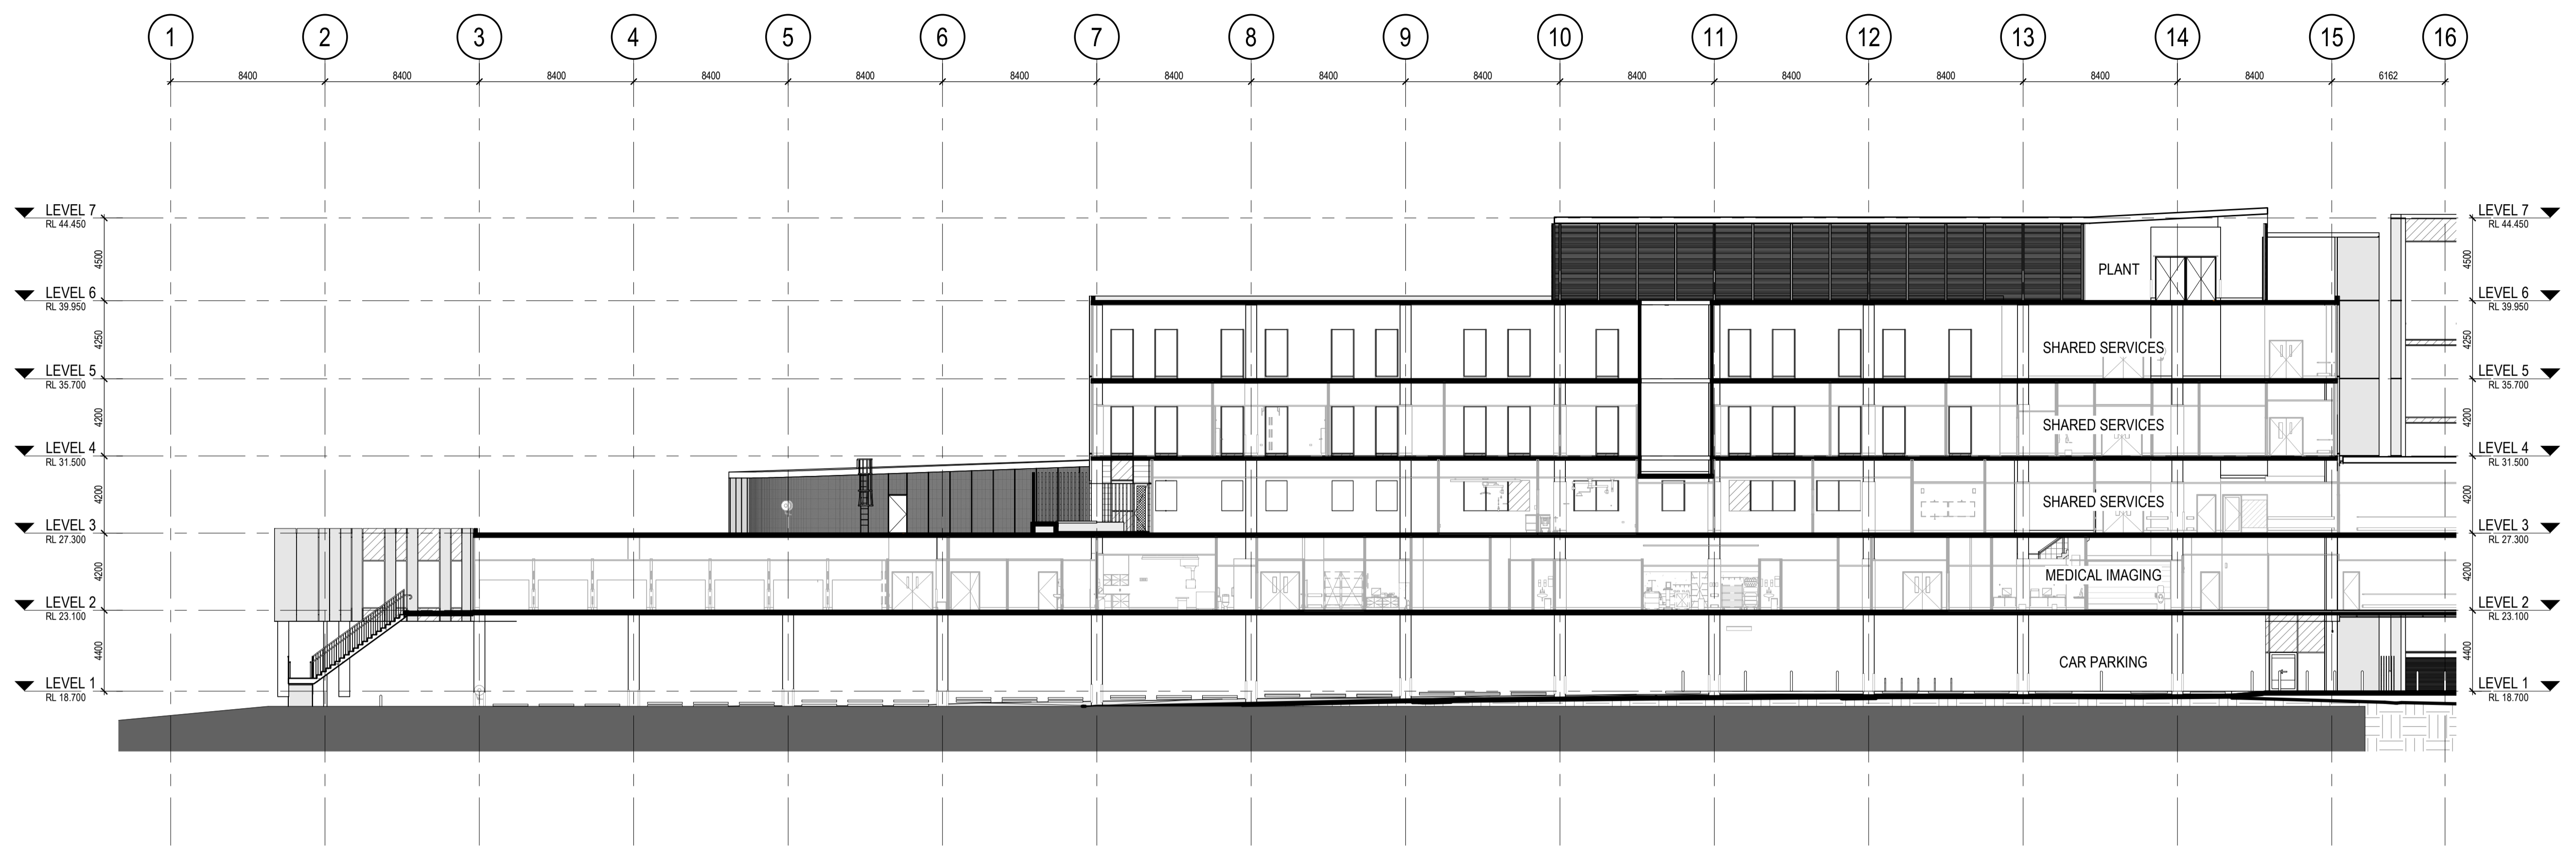

1 LONG SECTION - BRIDGE INTERFACE SSD  
1:200

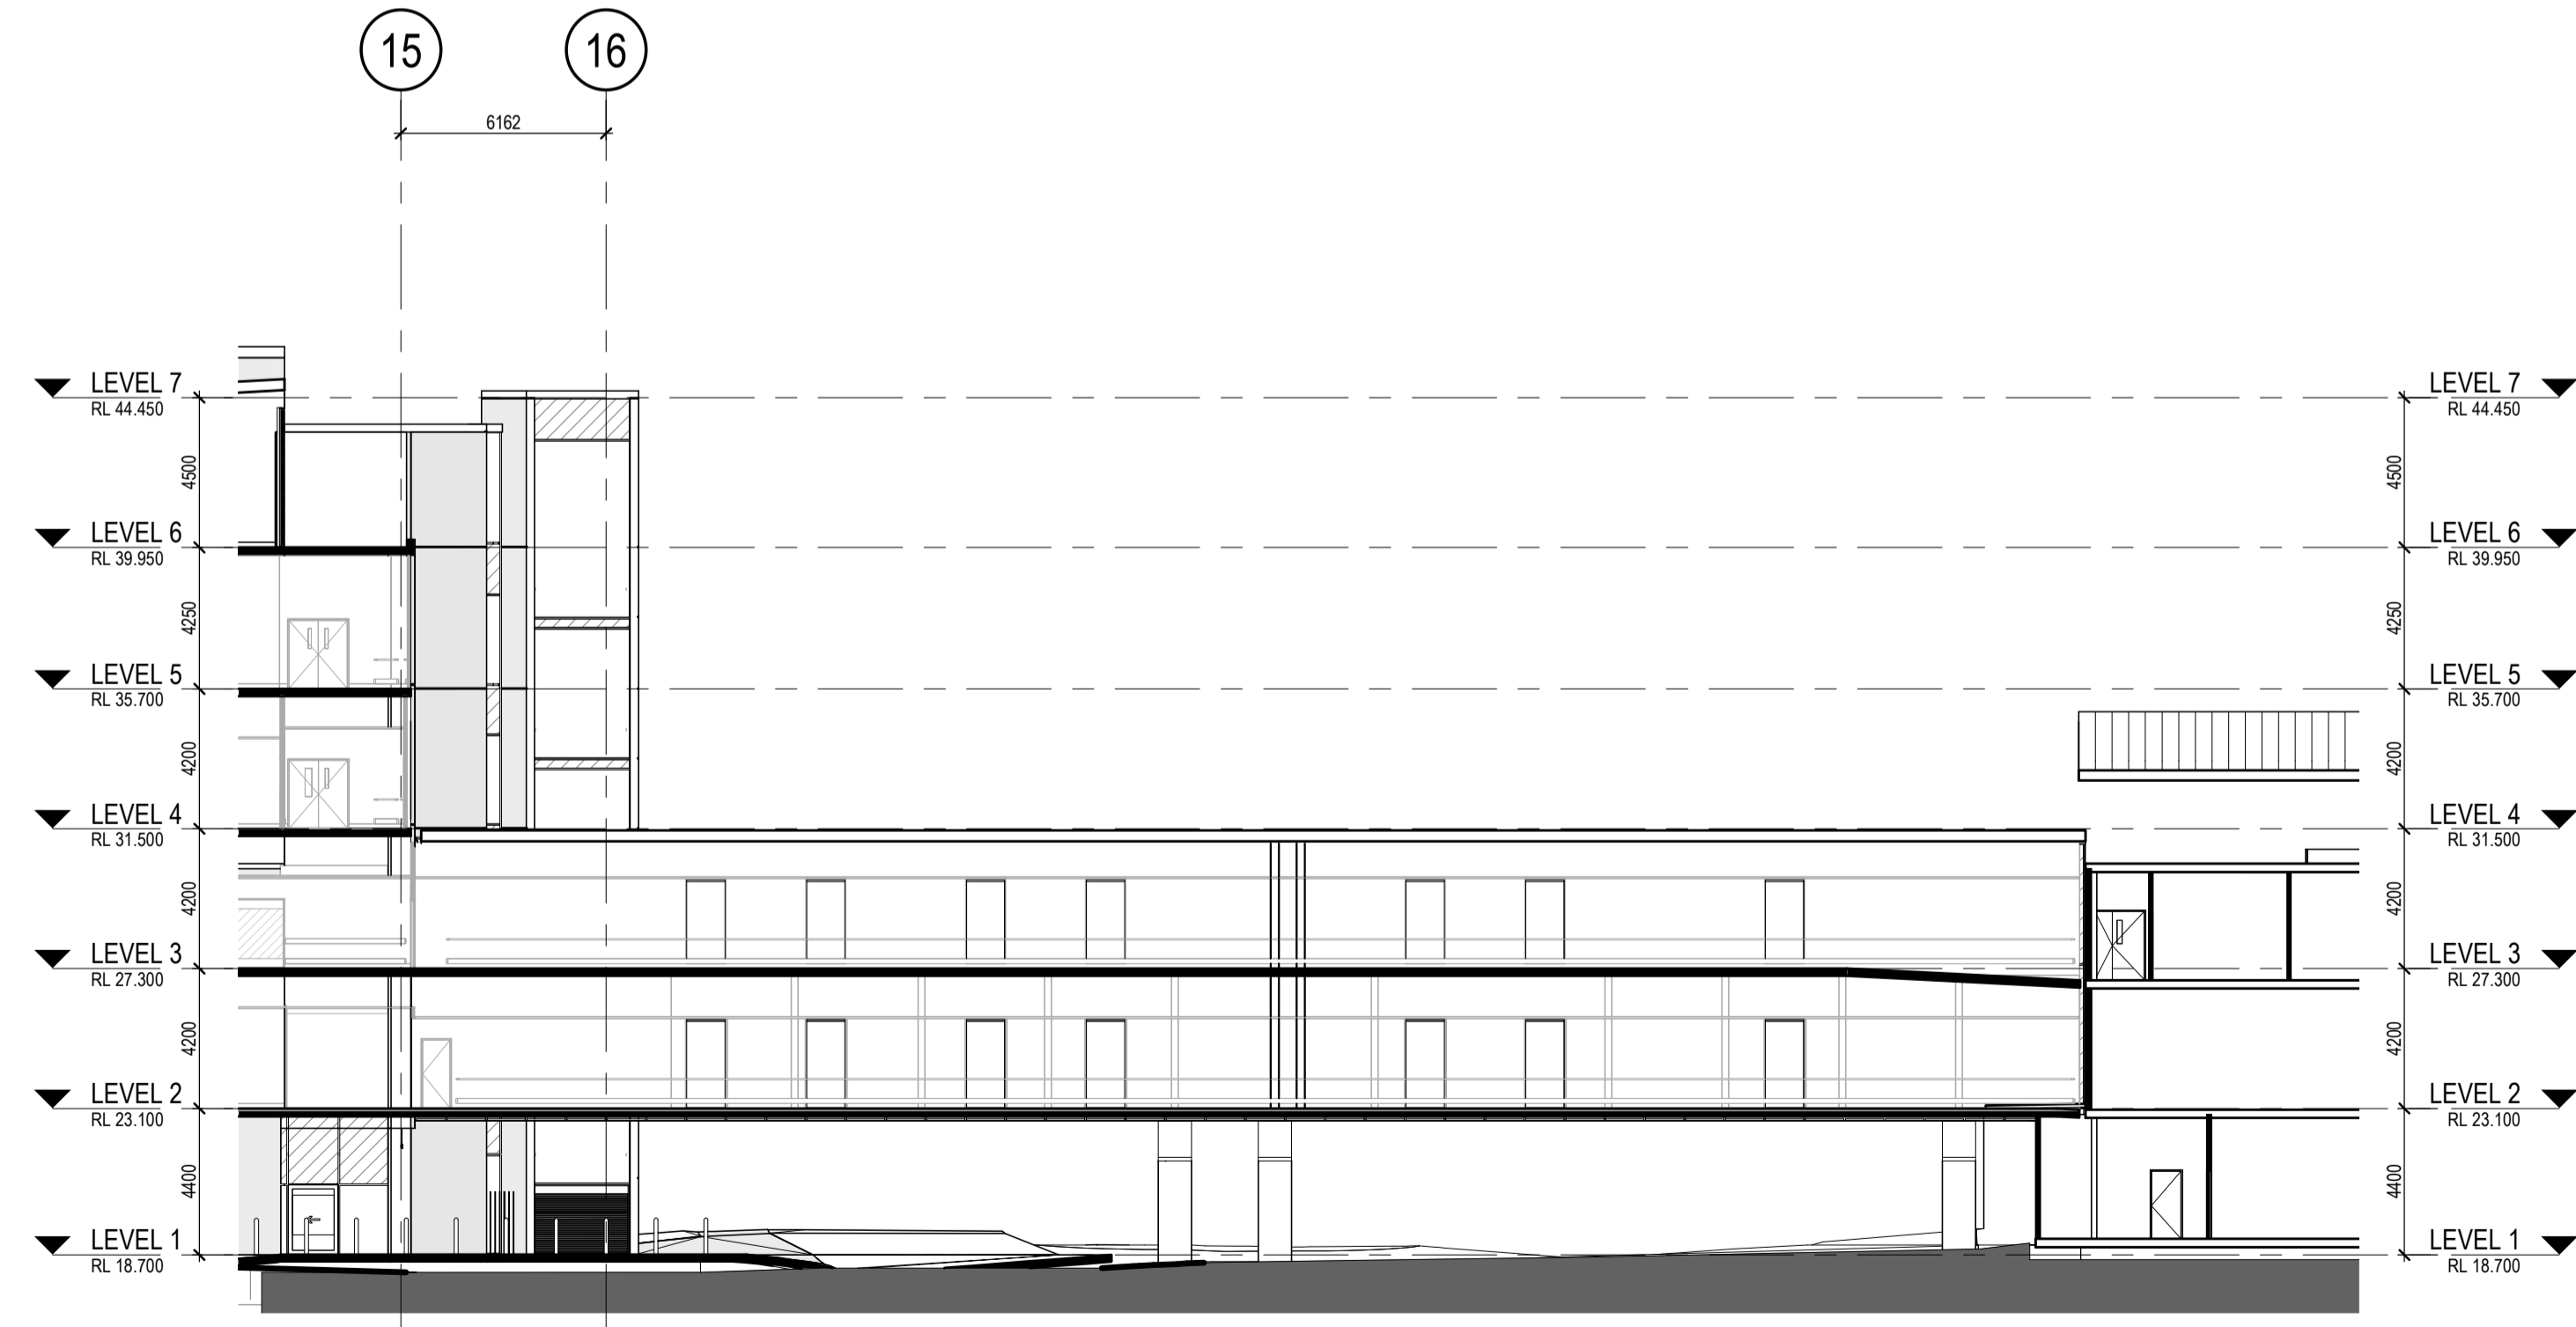

2 LONG SECTION - BRIDGE LINK  
1:200

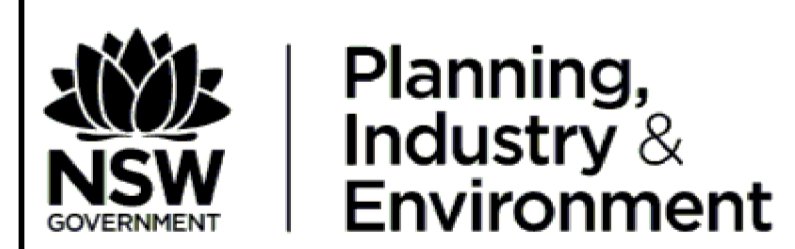

Planning, Industry & Environment

Issued under the Environmental Planning and Assessment Act 1979

Approved Application No: SSD-9536      Signed: *David Co*  
Granted on the: 29 Aug 2019      Sheet No: 14 of 38

CLIENT:  
Level 6, 77 Pacific Highway  
North Sydney NSW 2060  
P: (02) 9978 5427  
F: (02) 8904 1377  
www.hinfra.health.nsw.gov.au



ARCHITECTS  
**HDR**  
Level 1, 110 Walker Street, North Sydney NSW 2060, Australia  
+61 2 9596 2666 | hdr@hdr.com.au  
The Rice Daubney Group (NSW) Pty. Limited as trustee for  
The Rice Daubney Trading Trust ABN 55 880 304 993 trading as HDR.

PROJECT  
**WYONG HOSPITAL REDEVELOPMENT  
PACIFIC HIGHWAY  
KANWAL, NSW, 2259**

DRAWING TITLE  
**BUILDING SECTIONS - SECTION  
SHEET 1**


PROJECT STATUS  
**ISSUED FOR SSDA SUBMISSION**

PROJECT NUMBER	SCALE	DATE
10116275	1:200 @ A1	07/05/19
DRAWING NUMBER	REVISION	
55372-HDR-AR-DWG-SSD1602	C	


THIS DOCUMENT IS THE COPYRIGHT OF HDR.  
ALL INFORMATION ILLUSTRATED ON THIS DOCUMENT IS TO BE CHECKED AND VERIFIED ON SITE. IN THE EVENT OF DISCREPANCIES REFER TO ARCHITECT PRIOR TO COMMENCEMENT OF THE WORK. DO NOT SCALE DRAWINGS MANUALLY OR ELECTRONICALLY.

KEY PLAN

REV	DATE	DESCRIPTION OF CHANGE	DWN	CHK
A	27/11/18	ISSUED FOR SSDA	CH	SD
B	25/01/19	UPDATED TO DOA + PLANNING COMMENTS	AB	AF
C	07/05/19	DA UPDATE	CH	AB

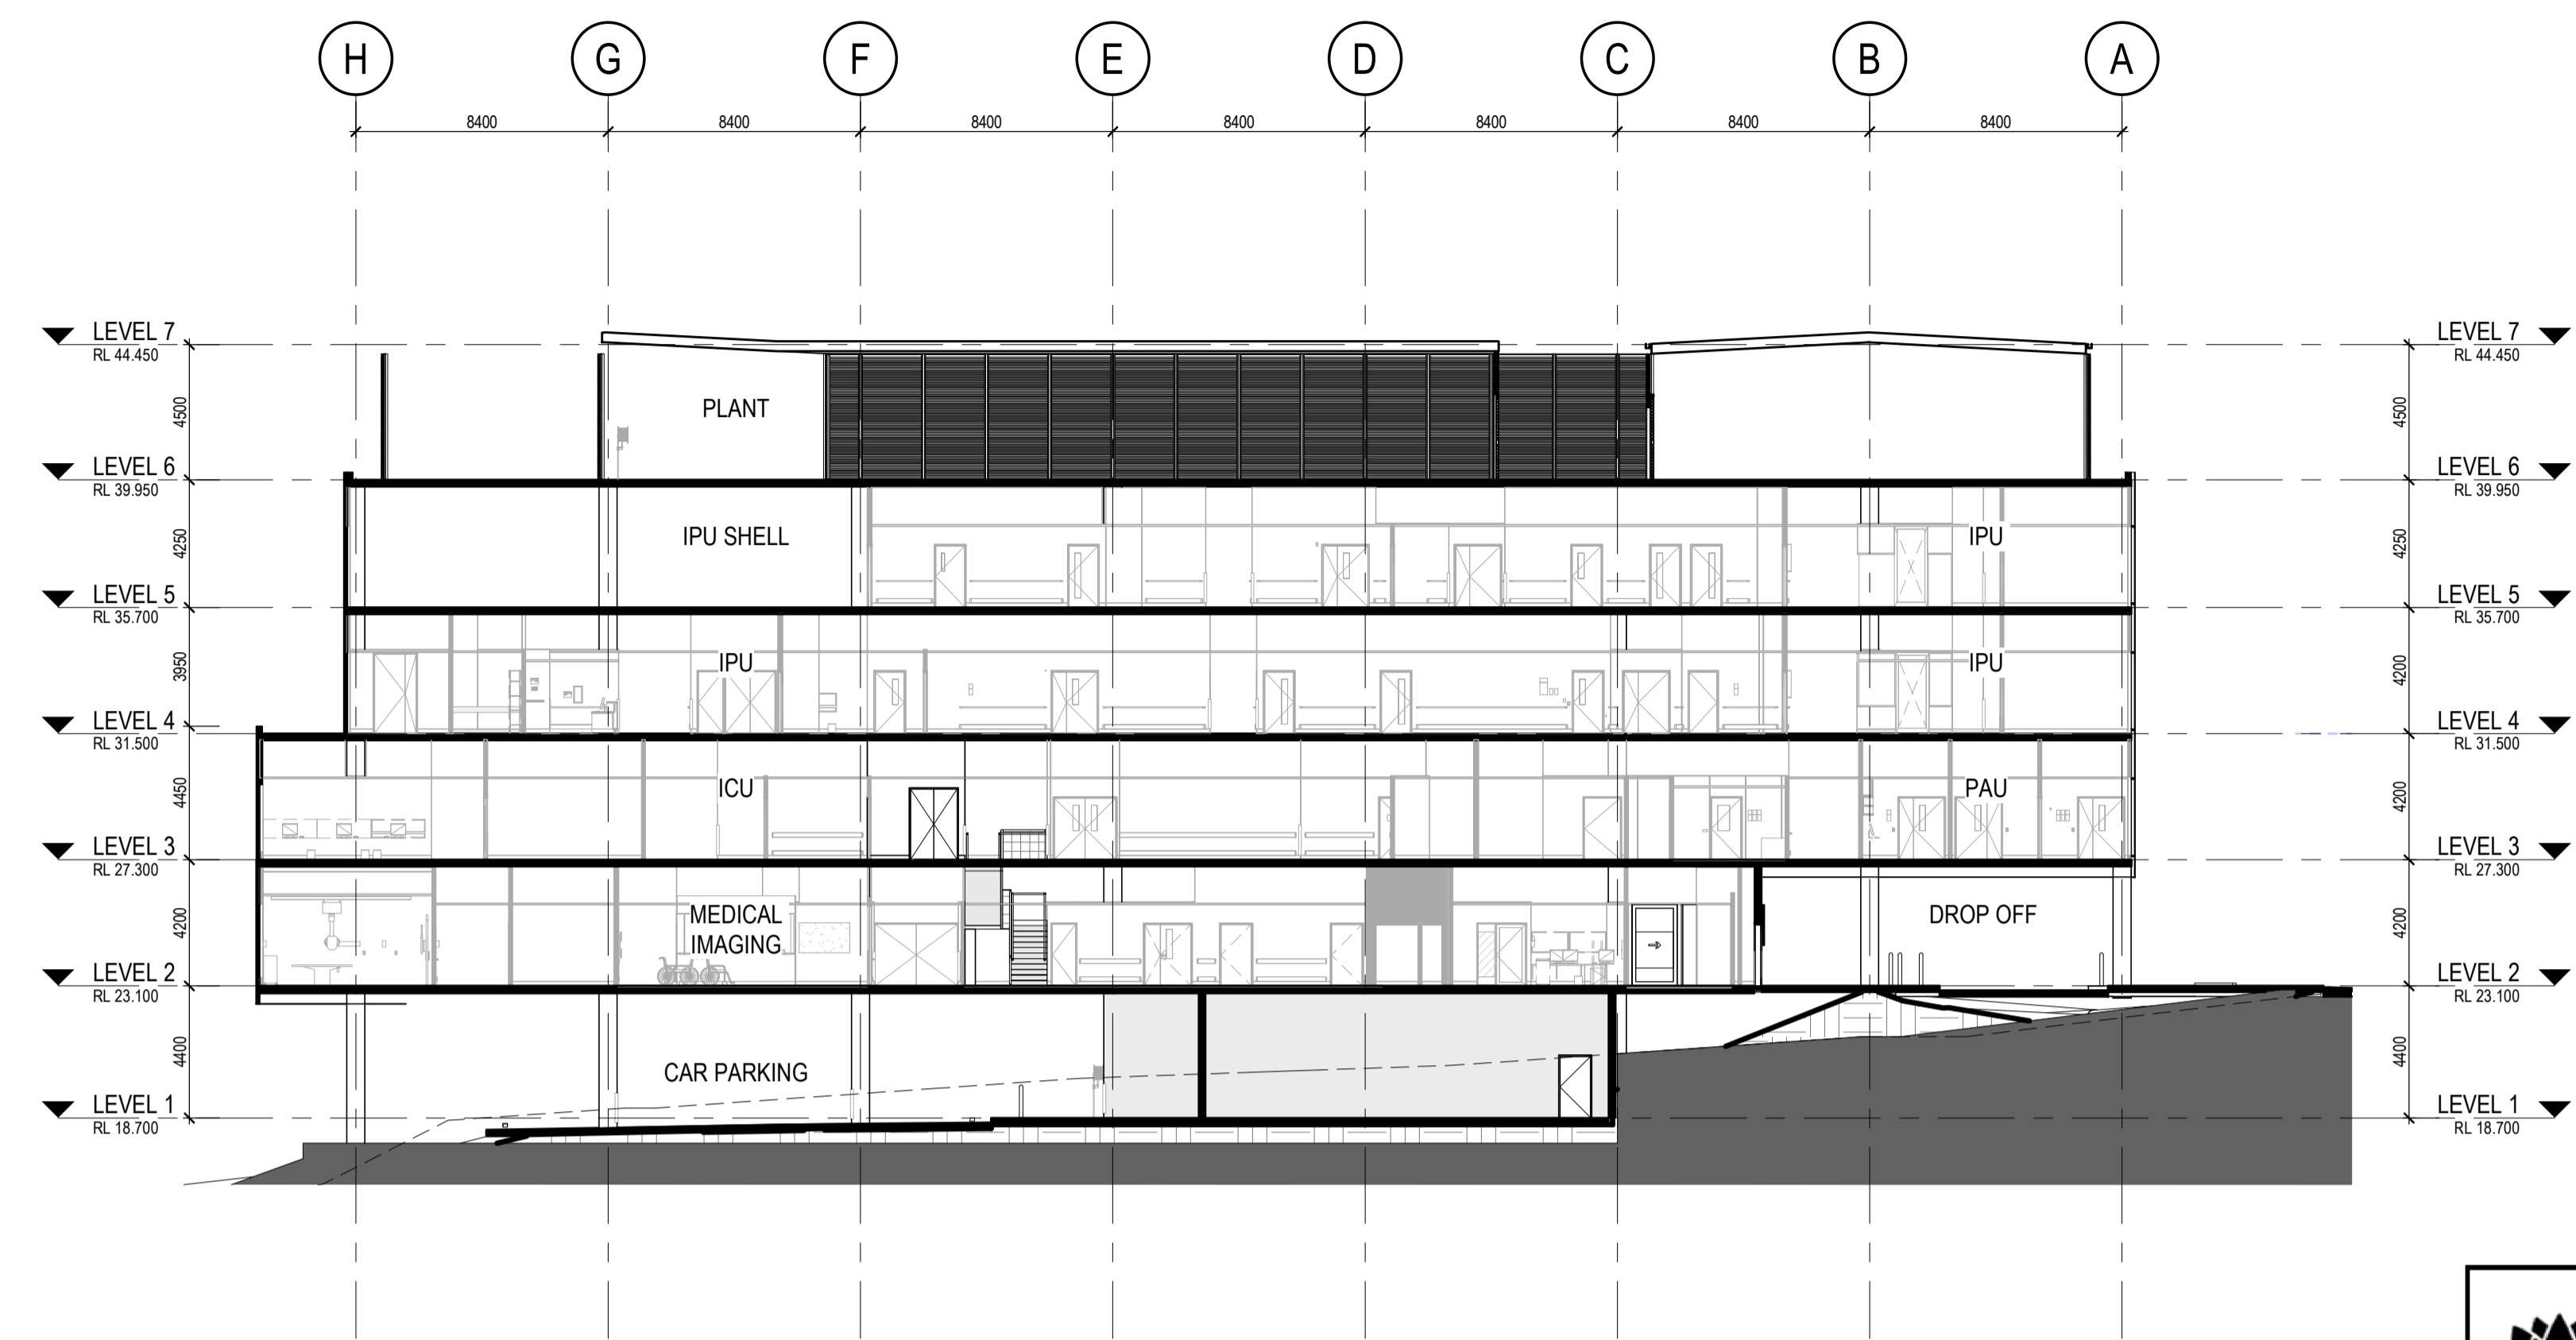

1 CROSS SECTION - LIFT CORE  
1:200

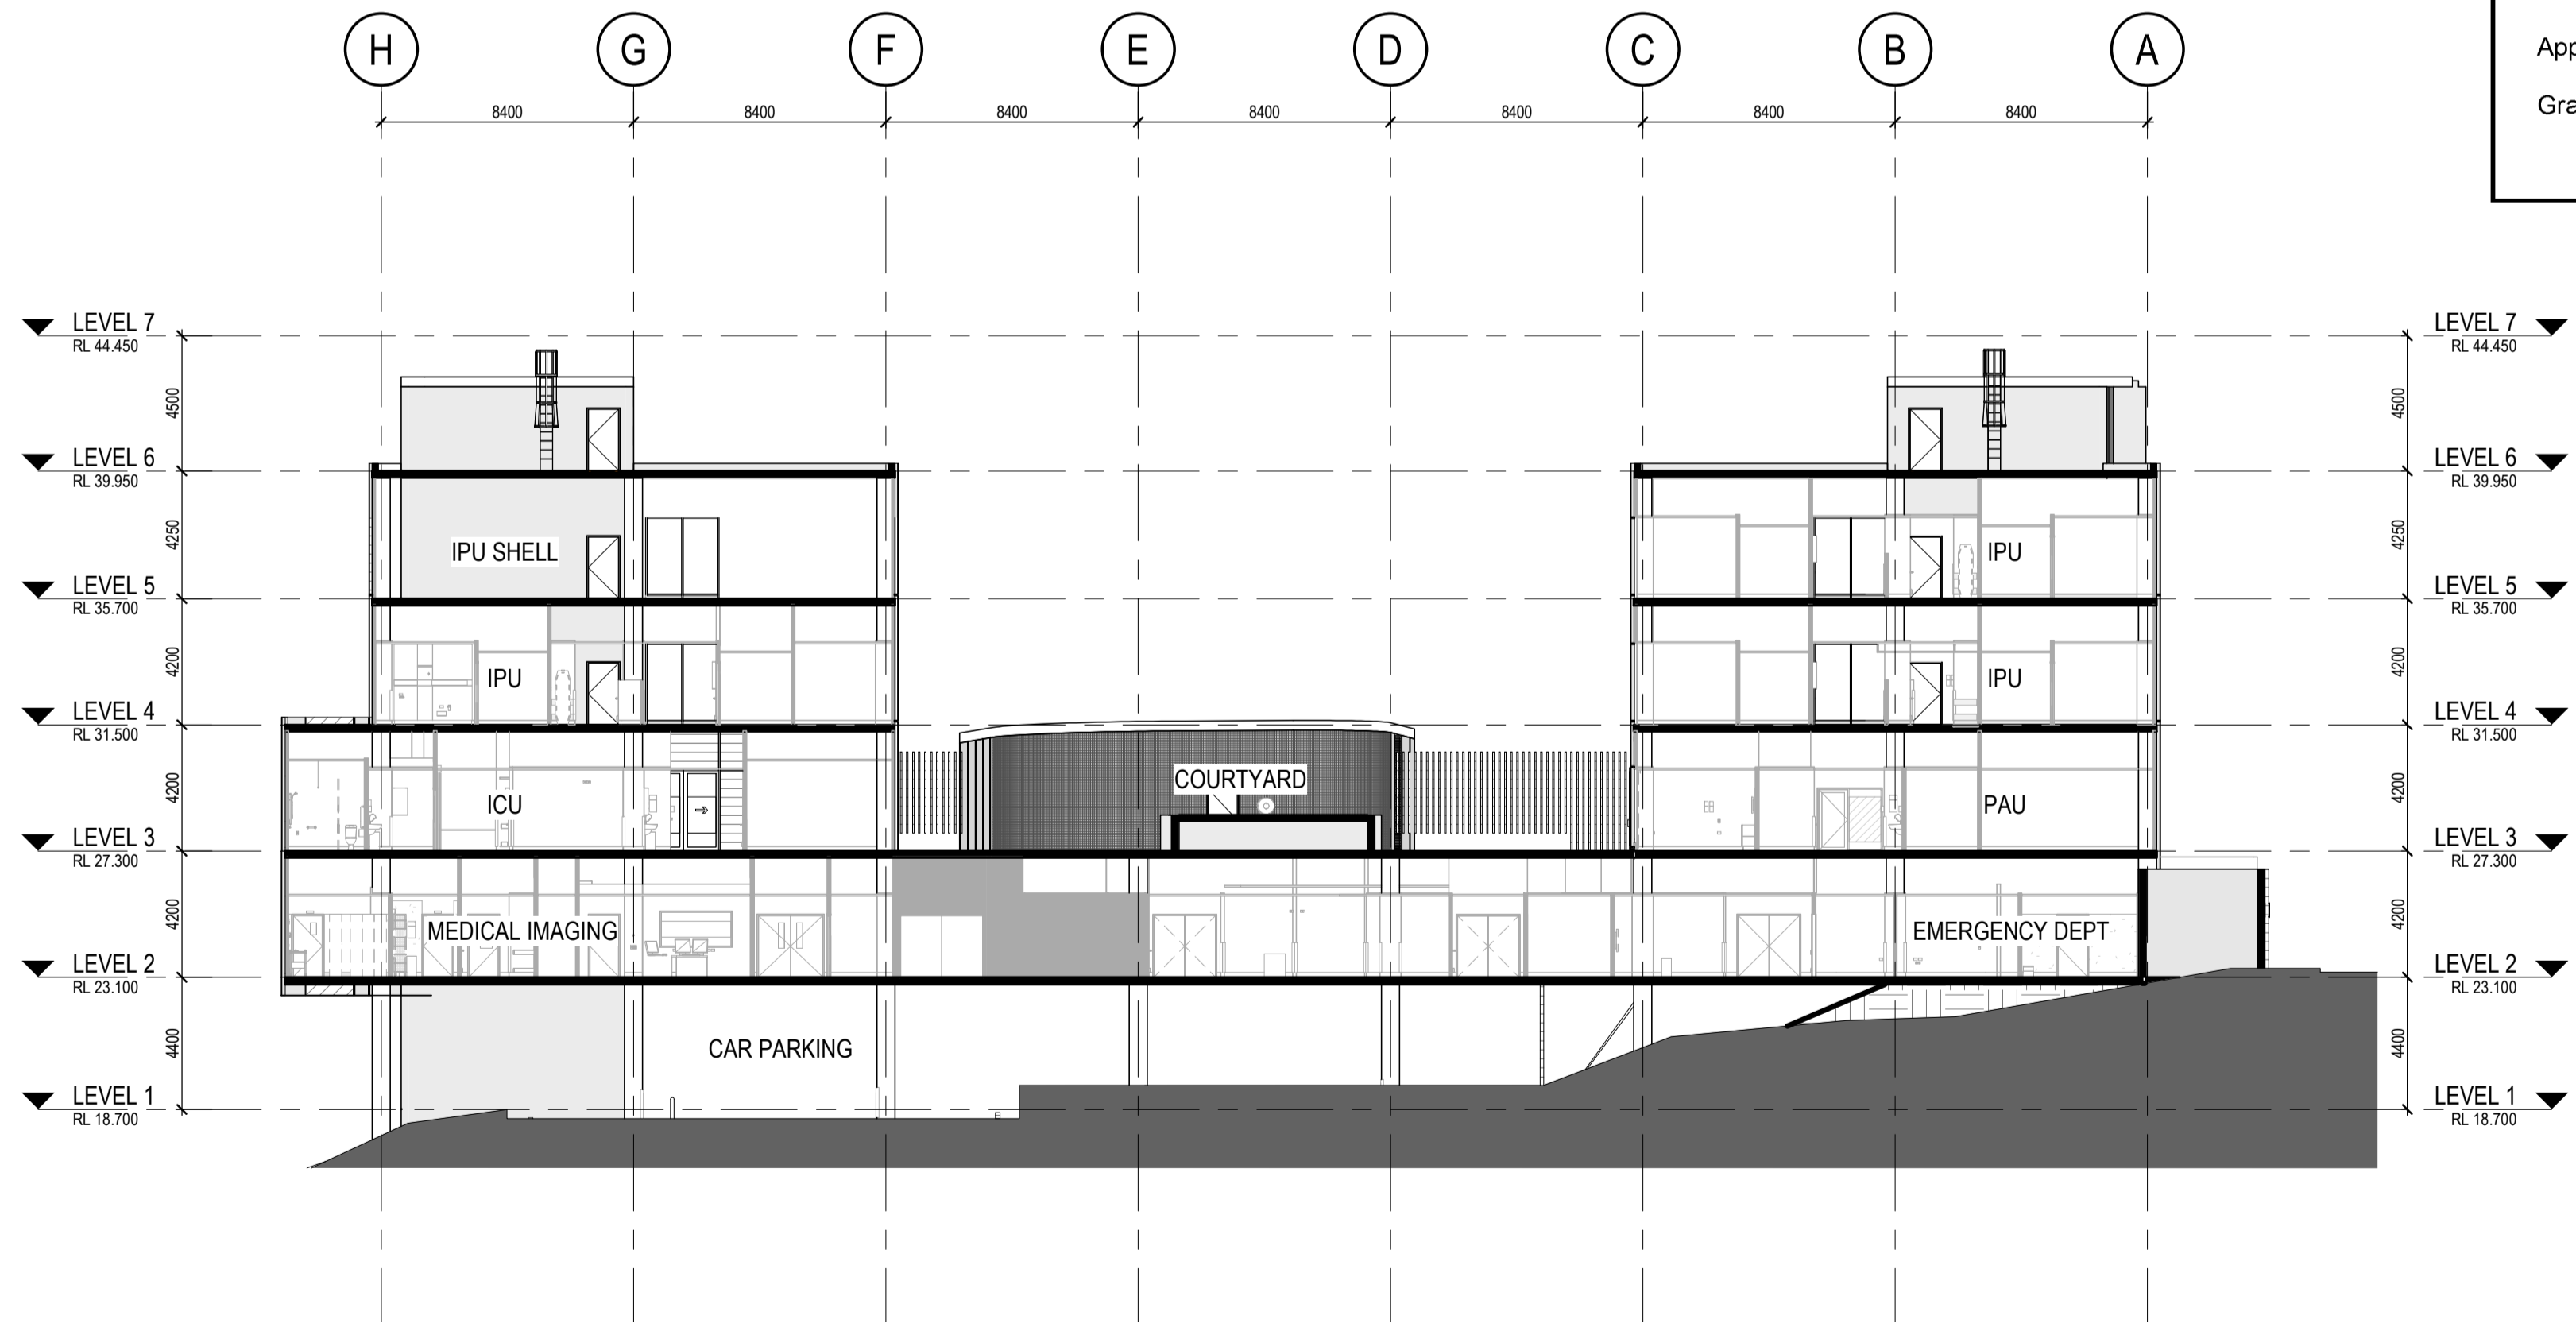

2 CROSS SECTION - MAIN BUILDING  
1:200

**Planning, Industry & Environment**

*Issued under the Environmental Planning and Assessment Act 1979*

Approved Application No: SSD-9536      Signed: *David G*

Granted on the: 29 Aug 2019      Sheet No: 15 of 38

CLIENT:  
Level 6, 77 Pacific Highway  
North Sydney NSW 2060

P: (02) 9978 5427  
F: (02) 8904 1377  
www.hinfra.health.nsw.gov.au

ARCHITECTS

Level 1, 110 Walker Street, North Sydney NSW 2060, Australia  
+61 2 9956 2666 | hdr@hdr.com.au  
The Rice Daubney Group (NSW) Pty. Limited as trustee for  
The Rice Daubney Trading Trust ABN 55 880 304 993 trading as HDR.

PROJECT  
**WYONG HOSPITAL REDEVELOPMENT  
PACIFIC HIGHWAY  
KANWAL, NSW, 2259**

DRAWING TITLE  
**BUILDING SECTIONS - SECTION  
SHEET 2**

PROJECT STATUS  
**ISSUED FOR SSDA SUBMISSION**

PROJECT NUMBER	SCALE	DATE
10116275	1:200 @ A1	07/05/19
DRAWING NUMBER	REVISION	
55372-HDR-AR-DWG-SSD1603	C	

THIS DOCUMENT IS THE COPYRIGHT OF HDR.  
ALL INFORMATION ILLUSTRATED ON THIS DOCUMENT IS TO BE CHECKED  
AND VERIFIED ON SITE. IN THE EVENT OF DISCREPANCIES REFER TO  
ARCHITECT PRIOR TO COMMENCEMENT OF THE WORK. DO NOT SCALE  
DRAWINGS MANUALLY OR ELECTRONICALLY.

KEY PLAN


REV	DATE	DESCRIPTION OF CHANGE	DWN	CHK
A	27/11/18	ISSUED FOR SSDA	CH	SD
B	25/01/19	UPDATED TO DOA + PLANNING COMMENTS	AB	AF
C	07/05/19	DA UPDATE	CH	AB



**Planning,  
Industry &  
Environment**

*Issued under the Environmental Planning and Assessment Act 1979*

Approved Application No: SSD-9536      Signed: *David G.*  
 Granted on the: 29 Aug 2019      Sheet No: 16 of 38

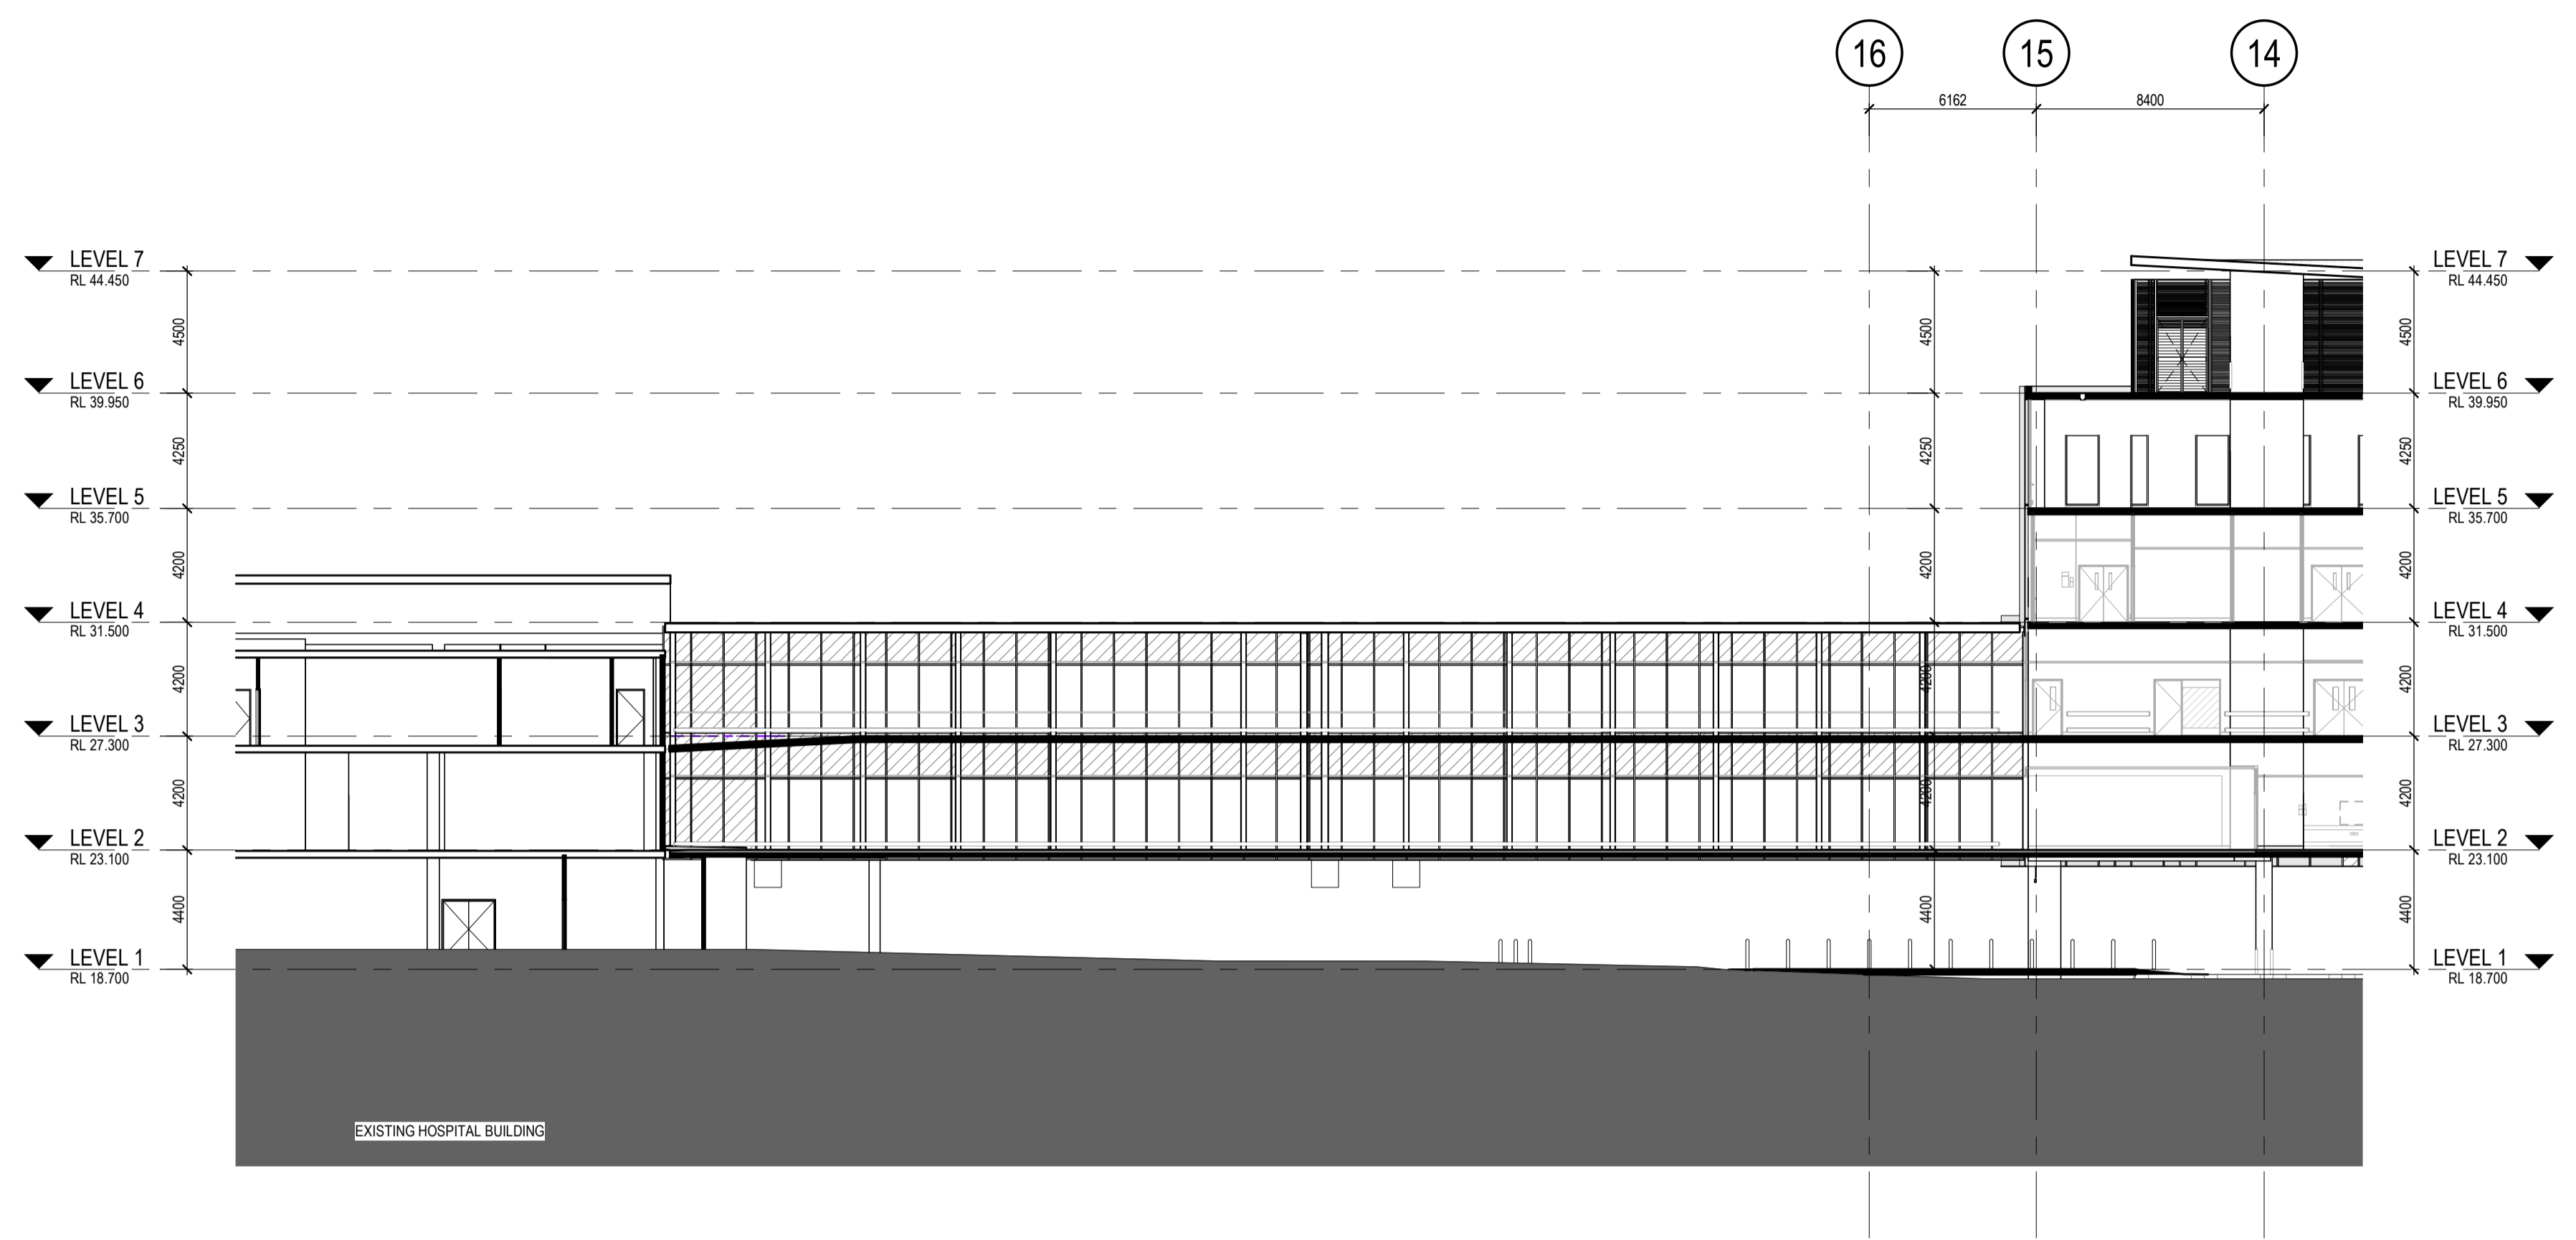

1 LONG SECTION - BRIDGE LINK  
1 : 200



2 LONG SECTION - BRIDGE INTERFACE  
1 : 200

CLIENT:  
Level 6, 77 Pacific Highway  
North Sydney NSW 2060

P: (02) 9978 5427  
F: (02) 8904 1377  
www.hinfra.health.nsw.gov.au



**Health  
Infrastructure**

ARCHITECTS



Level 1, 110 Walker Street, North Sydney NSW 2060, Australia  
+61 2 9956 2666 | hdr@hdr.com.au  
The Rice Daubney Group (NSW) Pty. Limited as trustee for  
The Rice Daubney Trust ABN 55 880 304 993 trading as HDR.

PROJECT  
**WYONG HOSPITAL REDEVELOPMENT  
PACIFIC HIGHWAY  
KANWAL, NSW, 2259**

DRAWING TITLE  
**BUILDING SECTIONS - CONTEXTUAL  
HEIGHT DIAGRAM SHEET 2**


PROJECT STATUS  
**ISSUED FOR SSDA SUBMISSION**

PROJECT NUMBER	SCALE	DATE
10116275	1 : 200 @ A1	07/05/19
DRAWING NUMBER	REVISION	
55372-HDR-AR-DWG-SSD1604	C	

THIS DOCUMENT IS THE COPYRIGHT OF HDR.  
ALL INFORMATION ILLUSTRATED ON THIS DOCUMENT IS TO BE CHECKED  
AND VERIFIED ON SITE. IN THE EVENT OF DISCREPANCIES REFER TO  
ARCHITECT PRIOR TO COMMENCEMENT OF THE WORK. DO NOT SCALE  
DRAWINGS MANUALLY OR ELECTRONICALLY.

KEY PLAN

REV	DATE	DESCRIPTION OF CHANGE	DWN	CHK
A	18/04/19	EIS RESPONSE	CH	AB
B	07/05/19	DA UPDATE	CH	AB

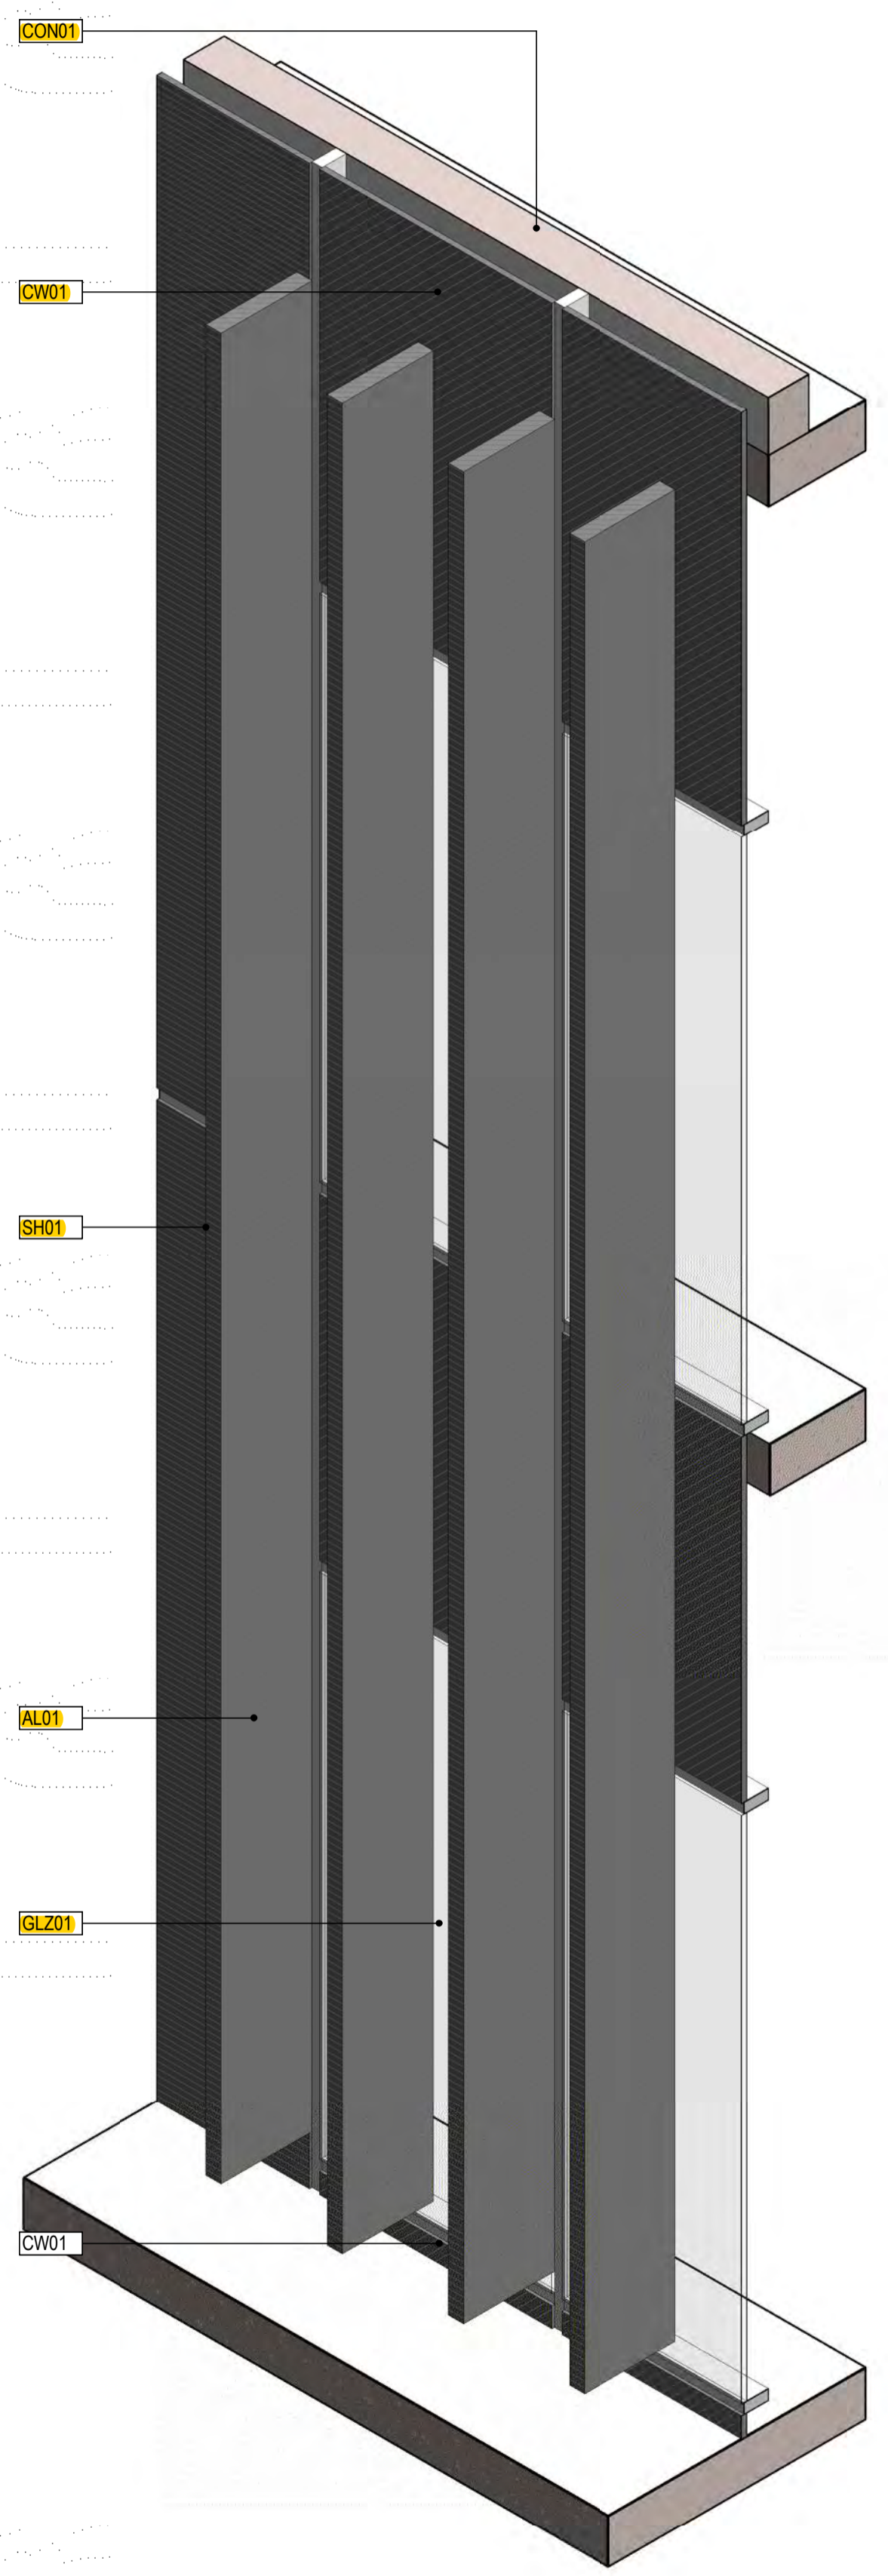

1 METAL CLADDING HORIZONTAL SUN SHADES

CLIENT:  
Level 6, 77 Pacific Highway  
North Sydney NSW 2060

P: (02) 9978 5427  
F: (02) 8904 1377  
www.hinfra.health.nsw.gov.au



ARCHITECTS  
**HDR**  
Level 1, 110 Walker Street, North Sydney NSW 2060, Australia  
+61 2 9596 2666 | hdr@hdr.com.au  
The Rice Daubney Group (NSW) Pty. Limited as trustee for  
The Rice Daubney Trading Trust ABN 56 880 304 993 trading as HDR.

PROJECT  
**WYONG HOSPITAL REDEVELOPMENT  
PACIFIC HIGHWAY  
KANWAL, NSW, 2259**

DRAWING TITLE  
**SUN SHADE DETAILS**

PROJECT NUMBER	SCALE	DATE
10116275	@ A1	07/05/19
DRAWING NUMBER	REVISION	
55372-HDR-AR-DWG-SSD1605	B	

**NSW GOVERNMENT** | **Planning, Industry & Environment**


Issued under the Environmental Planning and Assessment Act 1979

Approved Application No: SSD-9536 Signed: *David G*

Granted on the: 29 Aug 2019 Sheet No: 17 of 38

**LEGEND**

CODE	DESCRIPTION
01	CON 01 CLASS 2 OFF FORM CONCRETE
02	AL 01 ALUMINIUM SHEET COLOUR GREY (3mm)
03	AL 02 ALUMINIUM SHEET COLOUR DARK GREY (3mm)
04	AL 03 ALUMINIUM FINNS COLOUR BLACK TBC (3mm)
05	AL 04 PERFORATED ALUMINIUM SHEET COLOUR TBC(3mm)
06	LVR 01 ALUMINIUM LOUVRE COLOUR GREY
07	CFC 01 THROUGH COLOUR CFC SHEET
08	GLZ 01 GLAZING
09	GLZ 02 COLOUR BACK GLASS COLOUR DARK GREY
10	GLZ 03 TRANSLUCENT GLASS COLOUR WHITE
11	SGN 01 SIGNAGE
12	MRF 01 METAL ROOFING PAN PROFILE
13	SH 01 SUN SHADING ALUMINIUM VERTICAL FIN

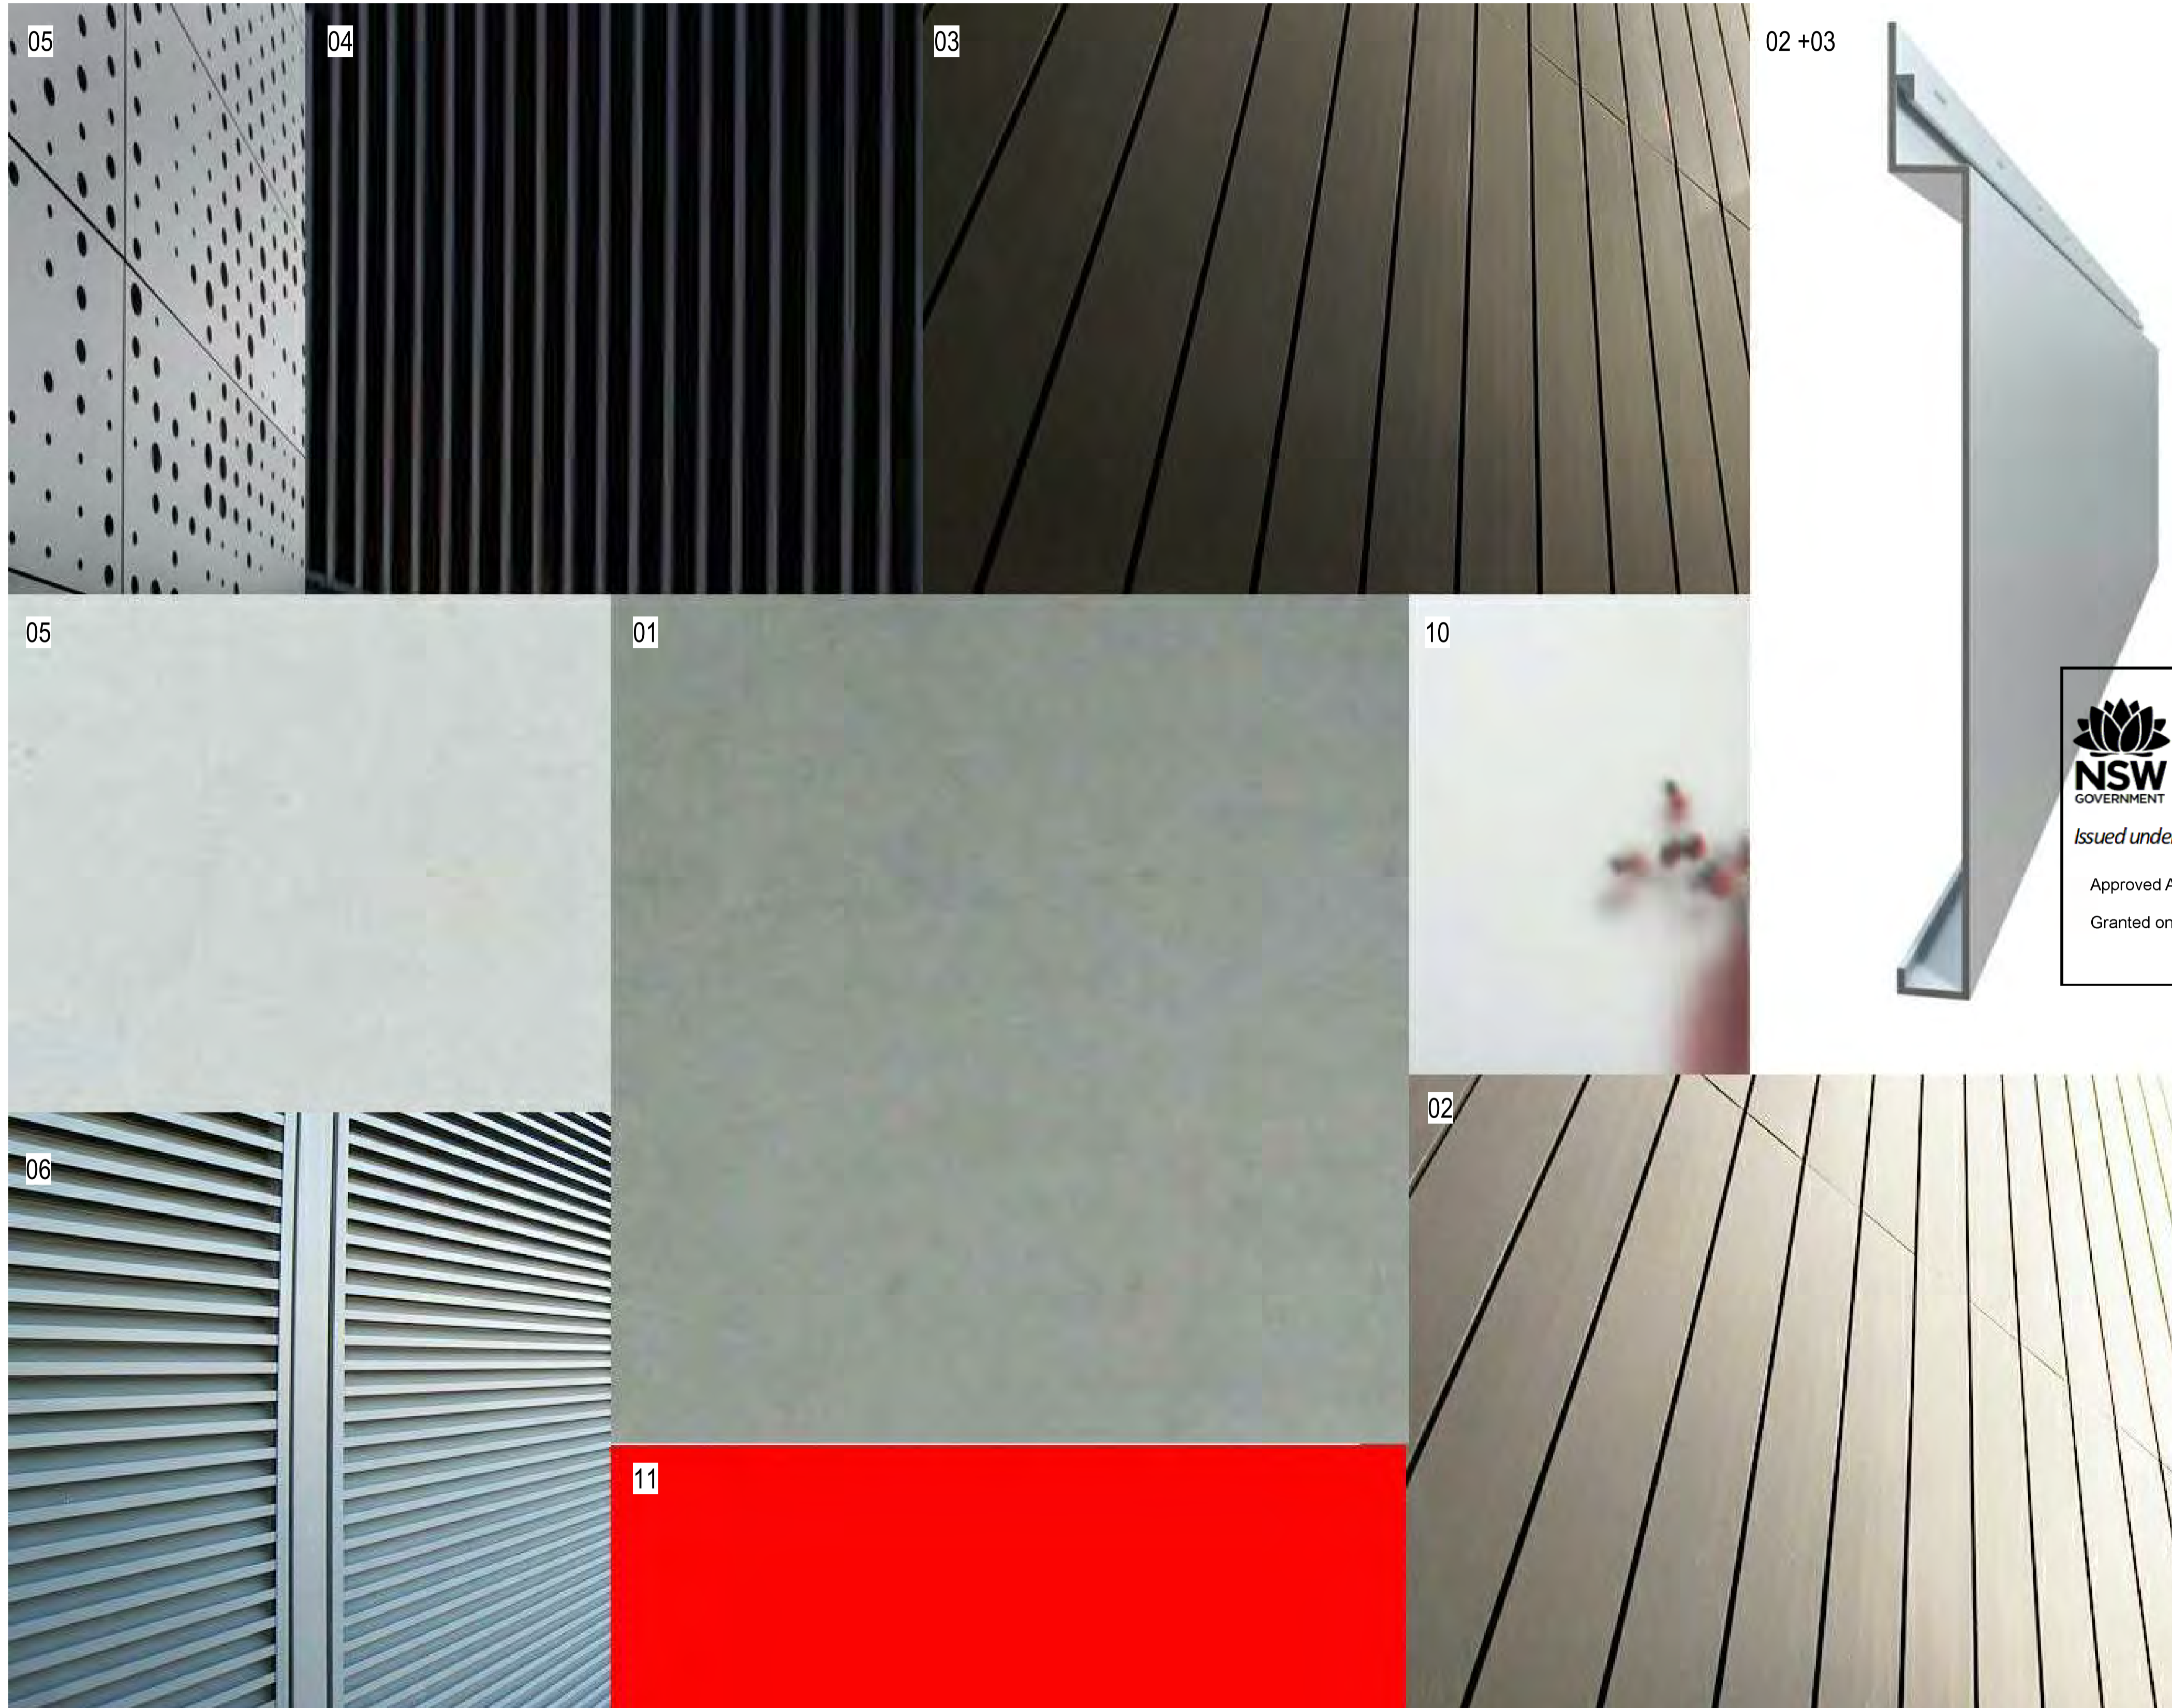

**1 MATERIAL PALLETTE FACADE**  
1 : 1200

**NORTH POINT**

THIS DOCUMENT IS THE COPYRIGHT OF HDR.  
ALL INFORMATION ILLUSTRATED ON THIS DOCUMENT IS TO BE CHECKED AND VERIFIED ON SITE. IN THE EVENT OF DISCREPANCIES REFER TO ARCHITECT PRIOR TO COMMENCEMENT OF THE WORK. DO NOT SCALE DRAWINGS MANUALLY OR ELECTRONICALLY.

**KEY PLAN**

REV	DATE	DESCRIPTION OF CHANGE	DWN	CHK
A	27/11/18	ISSUED FOR SSDA	CH	SD
B	25/01/19	UPDATED TO DOA + PLANNING COMMENTS	AB	AF
C	07/05/19	DA UPDATE	CH	AB



**Planning, Industry & Environment**

Issued under the Environmental Planning and Assessment Act 1979

Approved Application No: SSD-9536      Signed: *David G*

Granted on the: 29 Aug 2019      Sheet No: 18 of 38

**CLIENT:**  
Level 6, 77 Pacific Highway  
North Sydney NSW 2060

**P:** (02) 9978 5427  
**F:** (02) 8904 1377  
[www.hinfra.health.nsw.gov.au](http://www.hinfra.health.nsw.gov.au)



**ARCHITECTS**




Level 1, 110 Walker Street, North Sydney NSW 2060, Australia  
+61 2 9956 2666 | [hdrinc.com.au](http://hdrinc.com.au)  
The Rice Daubney Group (NSW) Pty. Limited as trustee for  
The Rice Daubney Trading Trust ABN 56 880 304 993 trading as HDR.

**PROJECT**  
**WYONG HOSPITAL REDEVELOPMENT**  
**PACIFIC HIGHWAY**  
**KANWAL, NSW, 2259**

**DRAWING TITLE**  
**EXTERNAL MATERIALS BOARD**

**PROJECT STATUS**  
**ISSUED FOR SSDA SUBMISSION**

PROJECT NUMBER	SCALE	DATE
10116275	As indicated @ A1	07/05/19
DRAWING NUMBER	REVISION	
55372-HDR-AR-DWG-SSD1909	C	

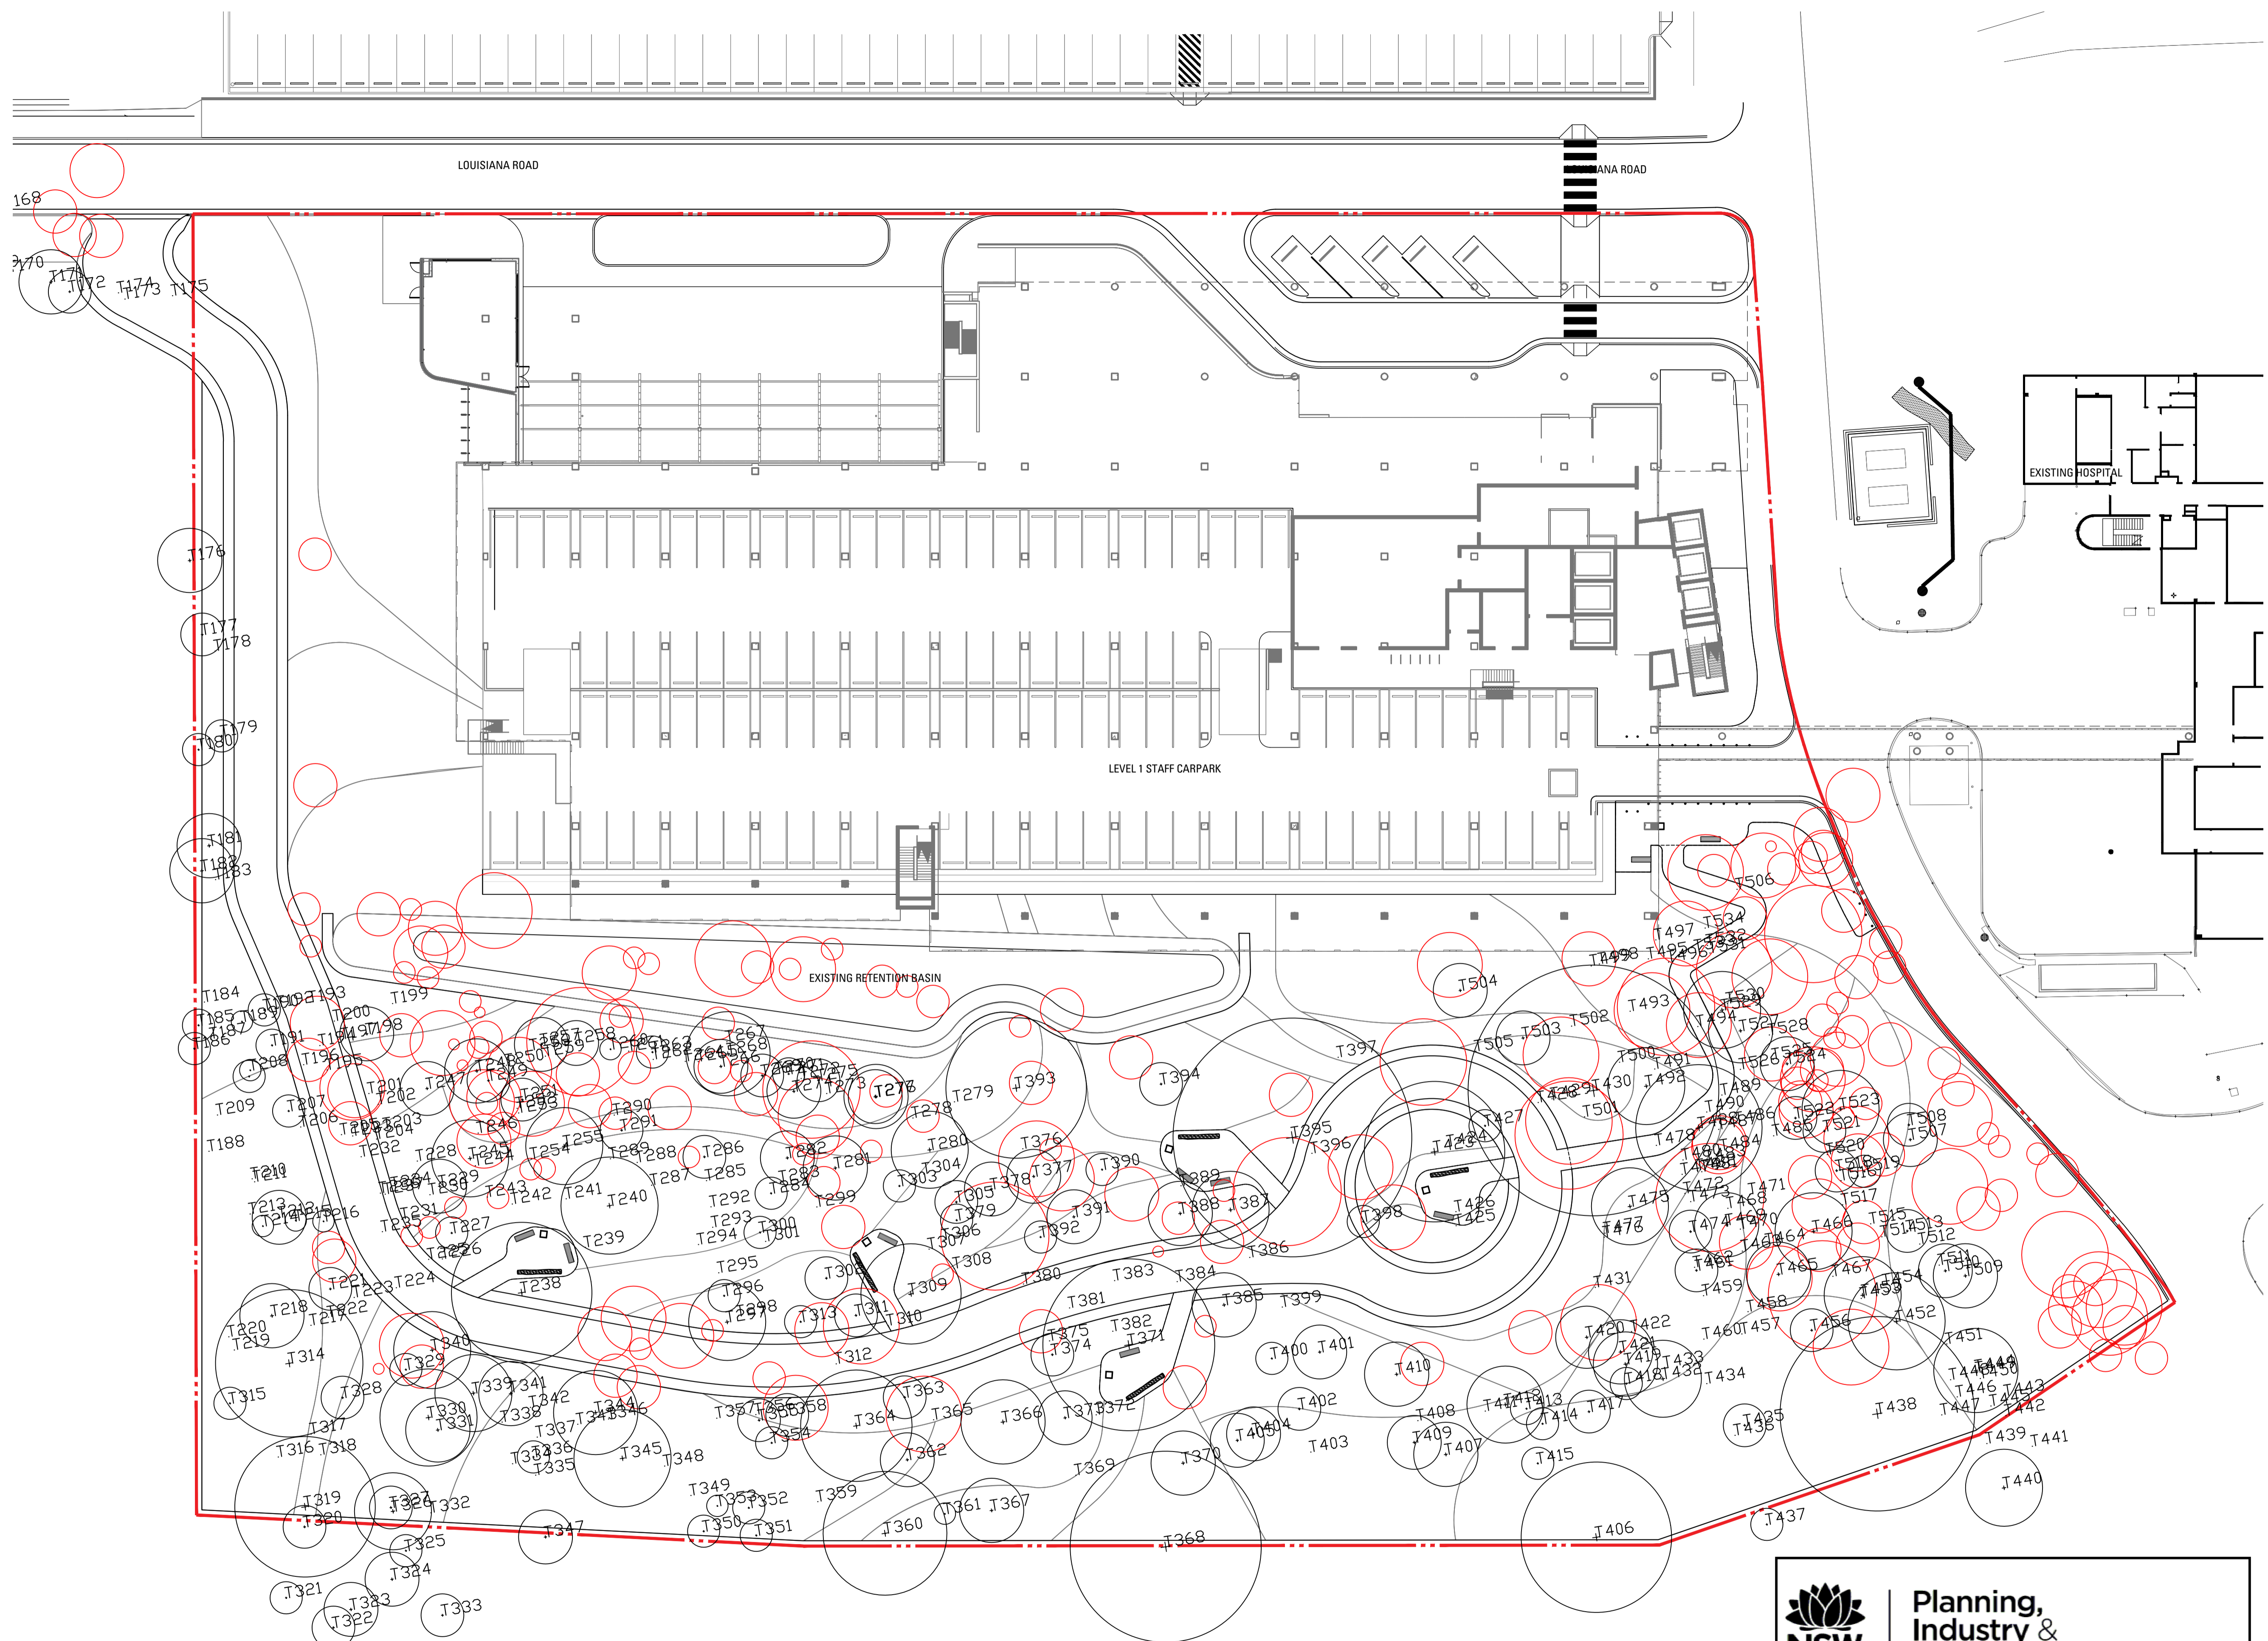

- LEGEND**
- TREE REMOVAL**
  - EXISTING TREES TO BE RETAINED  
Refer Landscape Specification
  - EXISTING TREES TO BE REMOVED  
Refer Landscape Specification
  - T 176 TREE TAG NUMBERS  
Refer to Travers Ecology Bushfire and Ecology report

**NOT FOR CONSTRUCTION**

Issue	Revision Description	Drawn	Check	Date
A	85% DD Tender Issue for Review	RM	CT	07.03.2019
B	Issue for Tender	RM	CT	01.04.2019
C	Issue for Tender	RM	CT	10.05.2019
D	Issue for Tender	RM	CT	06.06.2019

# WYONG HOSPITAL REDEVELOPMENT, NSW

**TENDER FOR REVIEW**

**HEALTH INFRASTRUCTURE**

**DRAWING NAME**  
**TREE REMOVAL / RETENTION PLAN A**

**JOB# SHEET# ISSUE NORTH**  
 18-559 L\_104 D

**SCALE** 1:250 @ A1



**Planning, Industry & Environment**

*Issued under the Environmental Planning and Assessment Act 1979*

Approved Application No: SSD-9536 Signed: *David G*


Granted on the: 29 Aug 2019 Sheet No: 19 of 38



LEGEND

TREE REMOVAL

-  EXISTING TREES TO BE RETAINED  
Refer Landscape Specification
-  EXISTING TREES TO BE REMOVED  
Refer Landscape Specification
-  TREE TAG NUMBERS  
Refer to Travers Ecology Bushfire and Ecology report

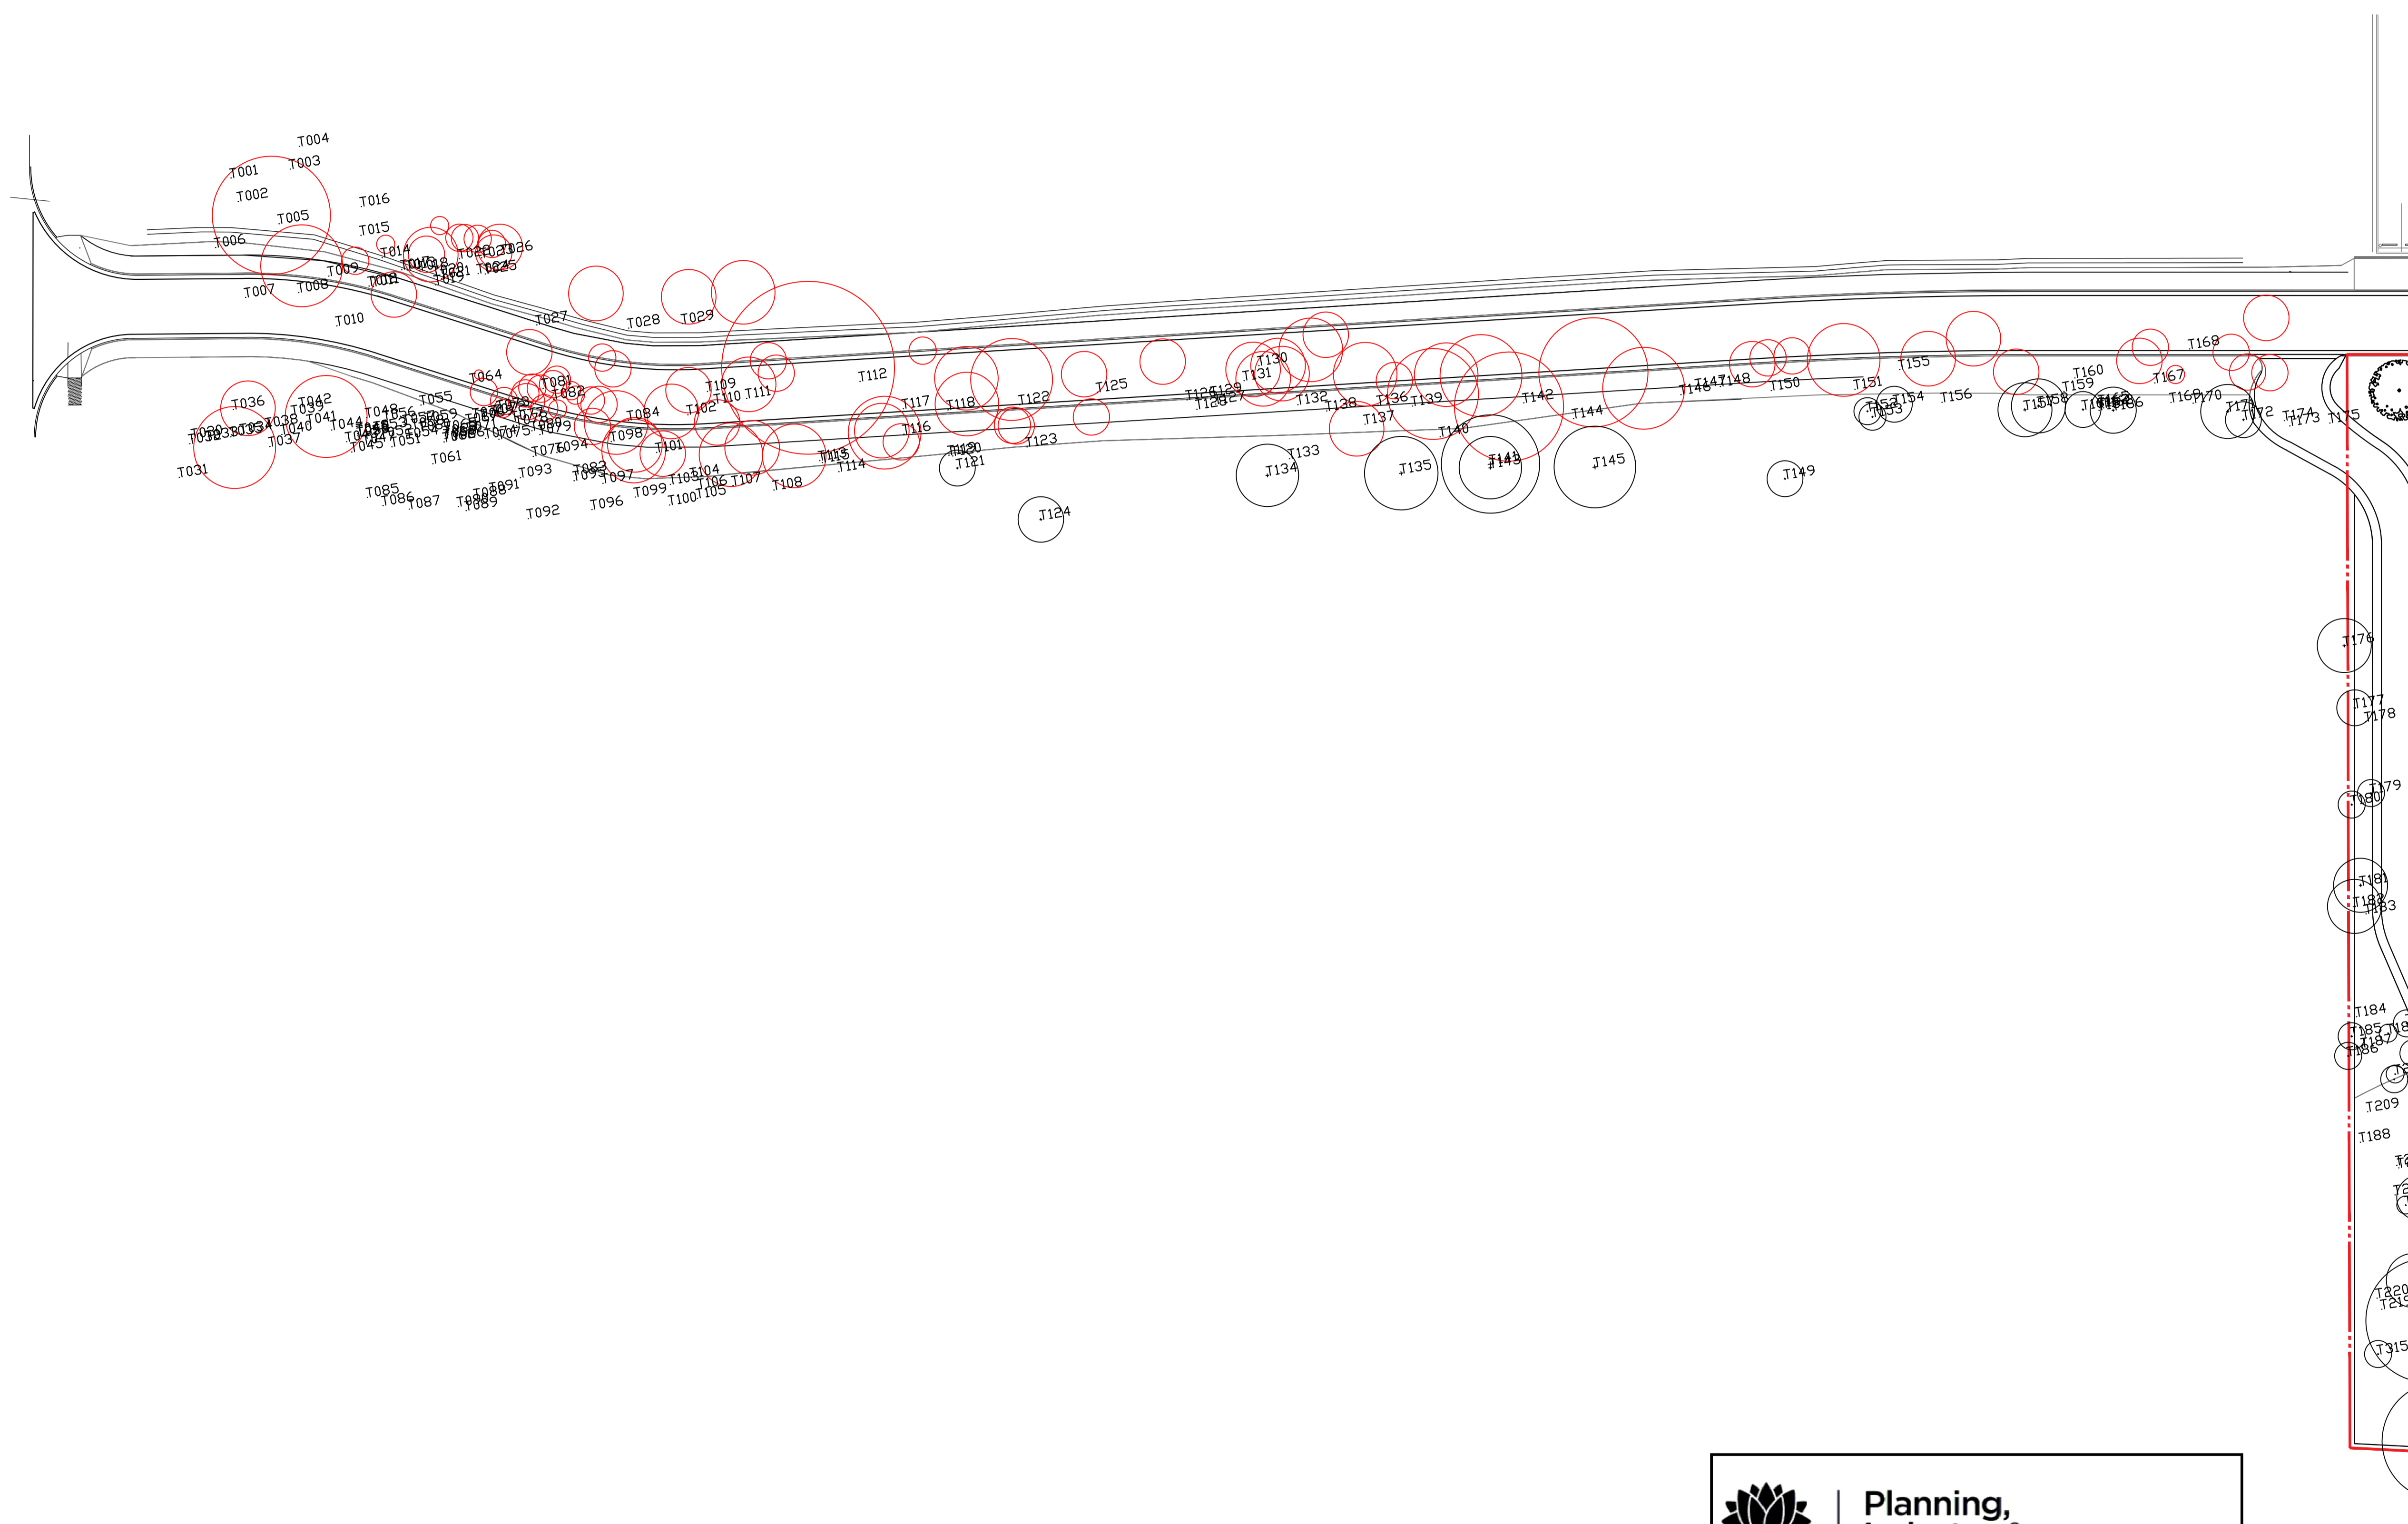

**NOT FOR CONSTRUCTION**

Issue	Revision Description	Drawn	Check	Date
A	65% DD Tender Issue for Review	RM	CT	07.03.2019
B	Issue for Tender	RM	CT	01.04.2019
C	Issue for Tender	RM	CT	10.05.2019
D	Issue for Tender	RM	CT	06.06.2019


**WYONG HOSPITAL REDEVELOPMENT, NSW**

**TENDER FOR REVIEW**

**HEALTH INFRASTRUCTURE**

DRAWING NAME  
**TREE REMOVAL / RETENTION PLAN B**

JOB# SHEET# ISSUE NORTH  
18-559 L\_105 D 

SCALE 1:400 @ A1 



**Planning, Industry & Environment**

*Issued under the Environmental Planning and Assessment Act 1979*


Approved Application No: SSD-9536 Signed: *David G*

Granted on the: 29 Aug 2019 Sheet No: 20 of 38




# KEY PLAN


LEVEL 1

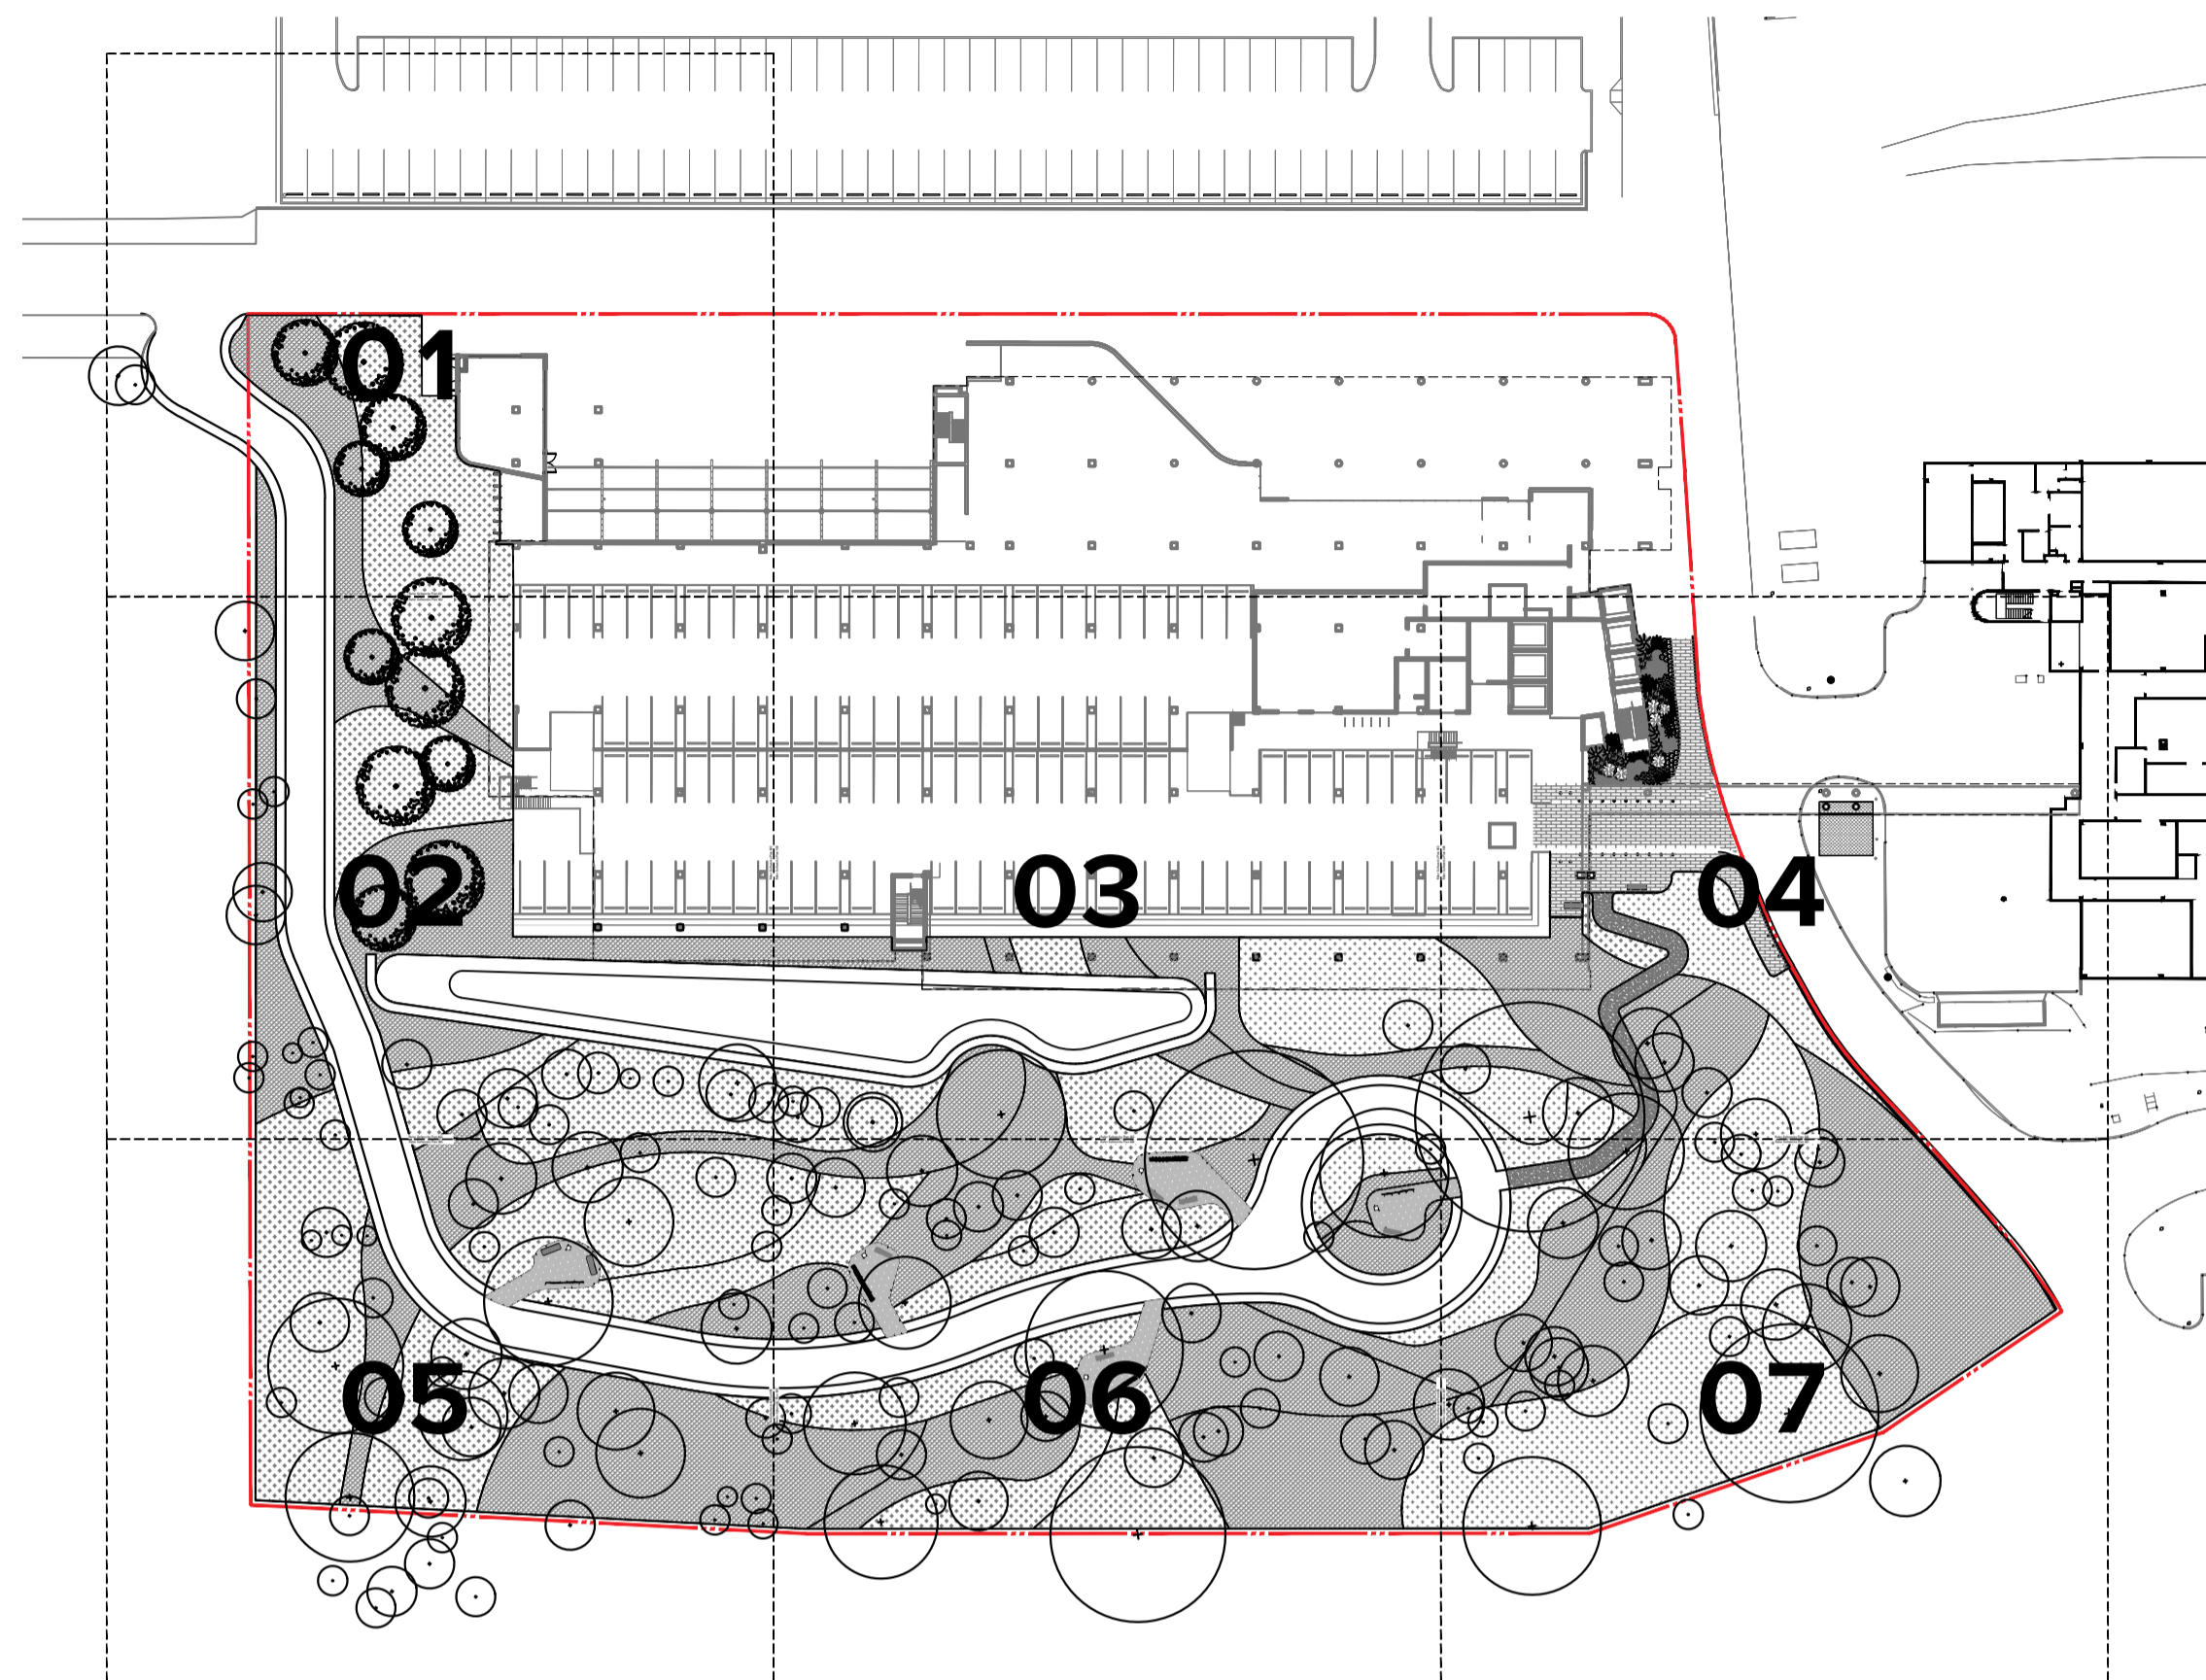


LEVEL 3

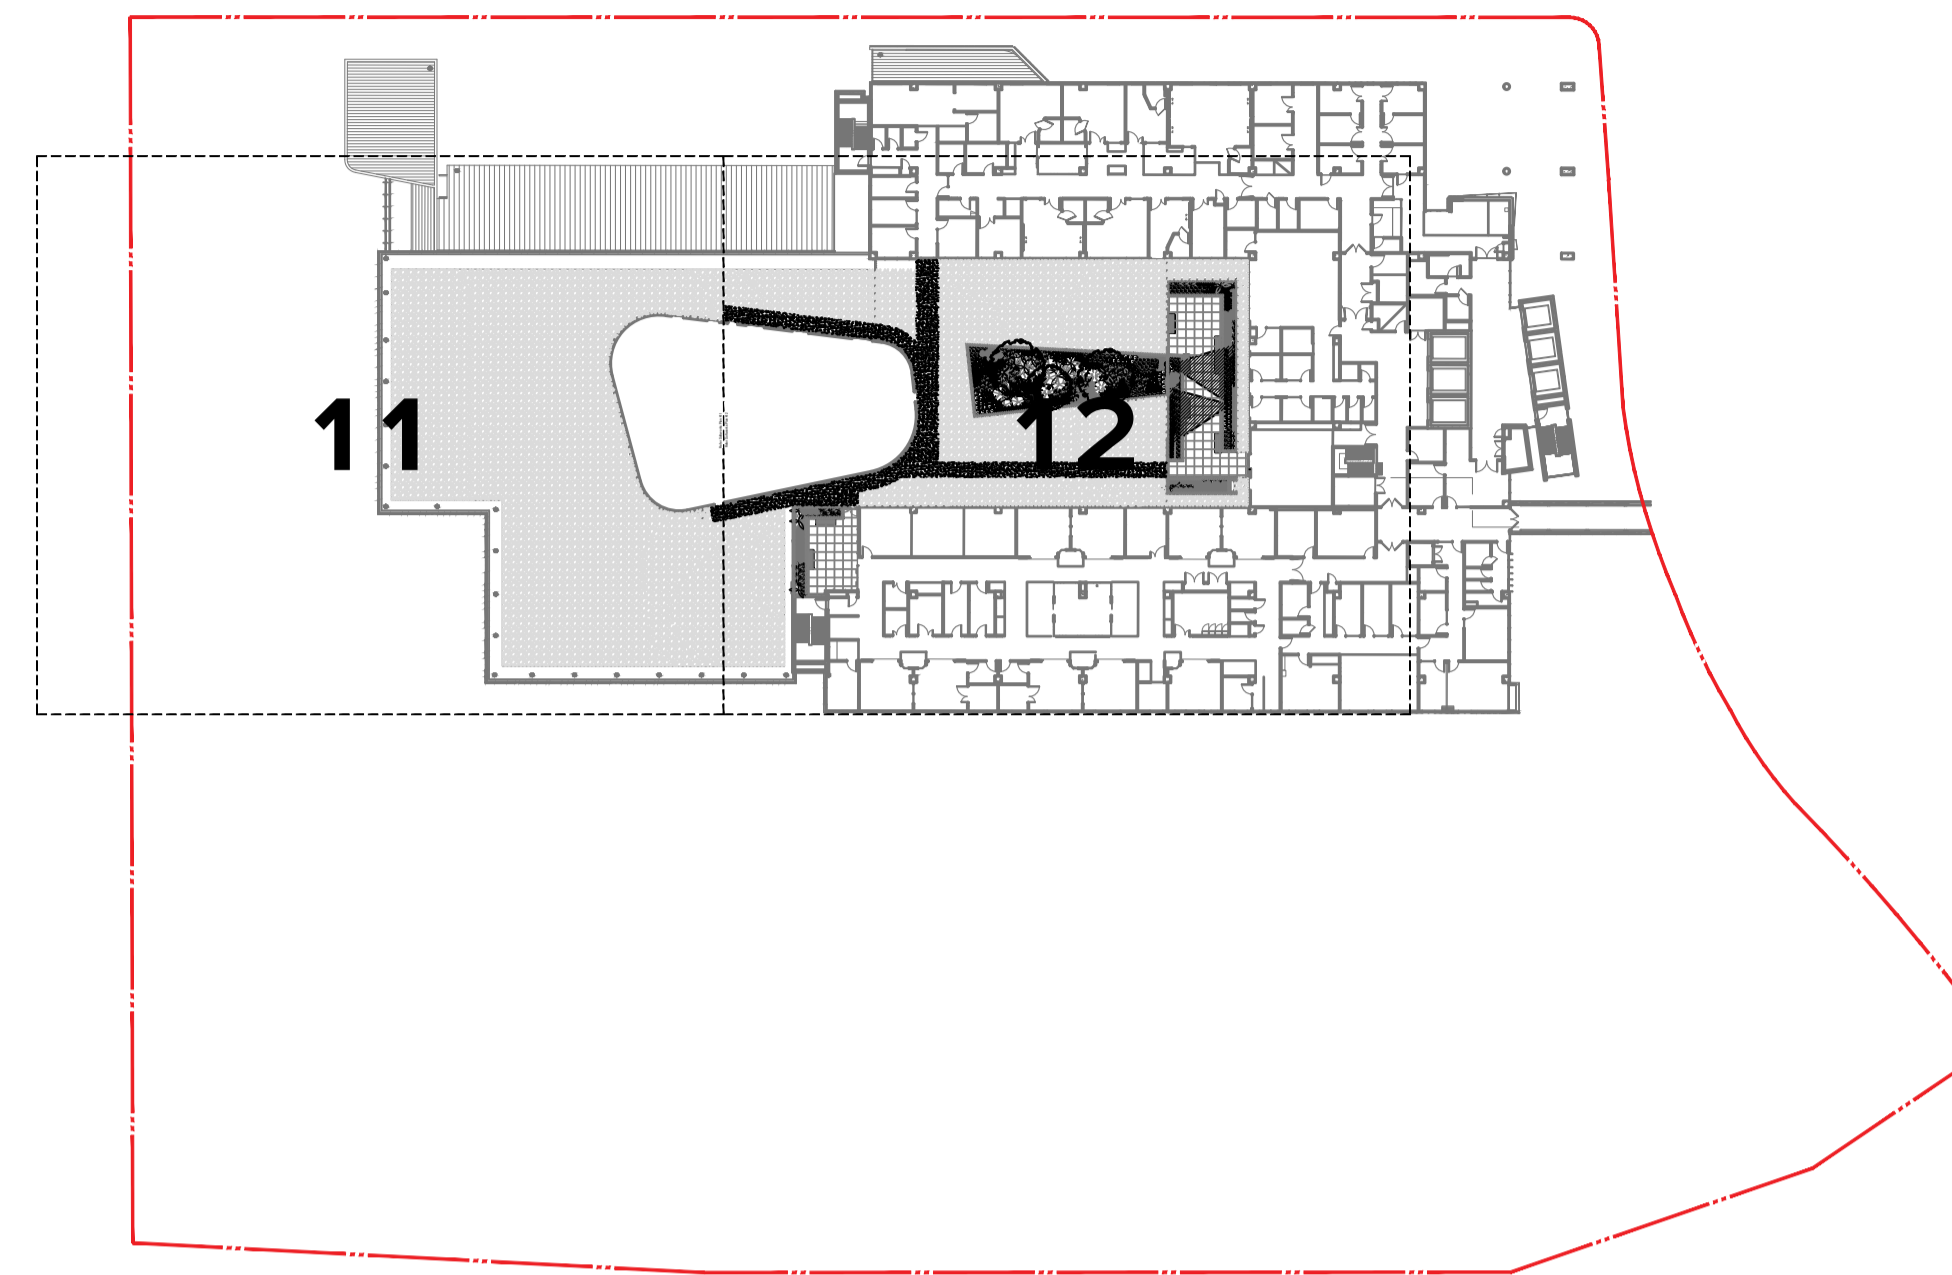

LEVEL 2

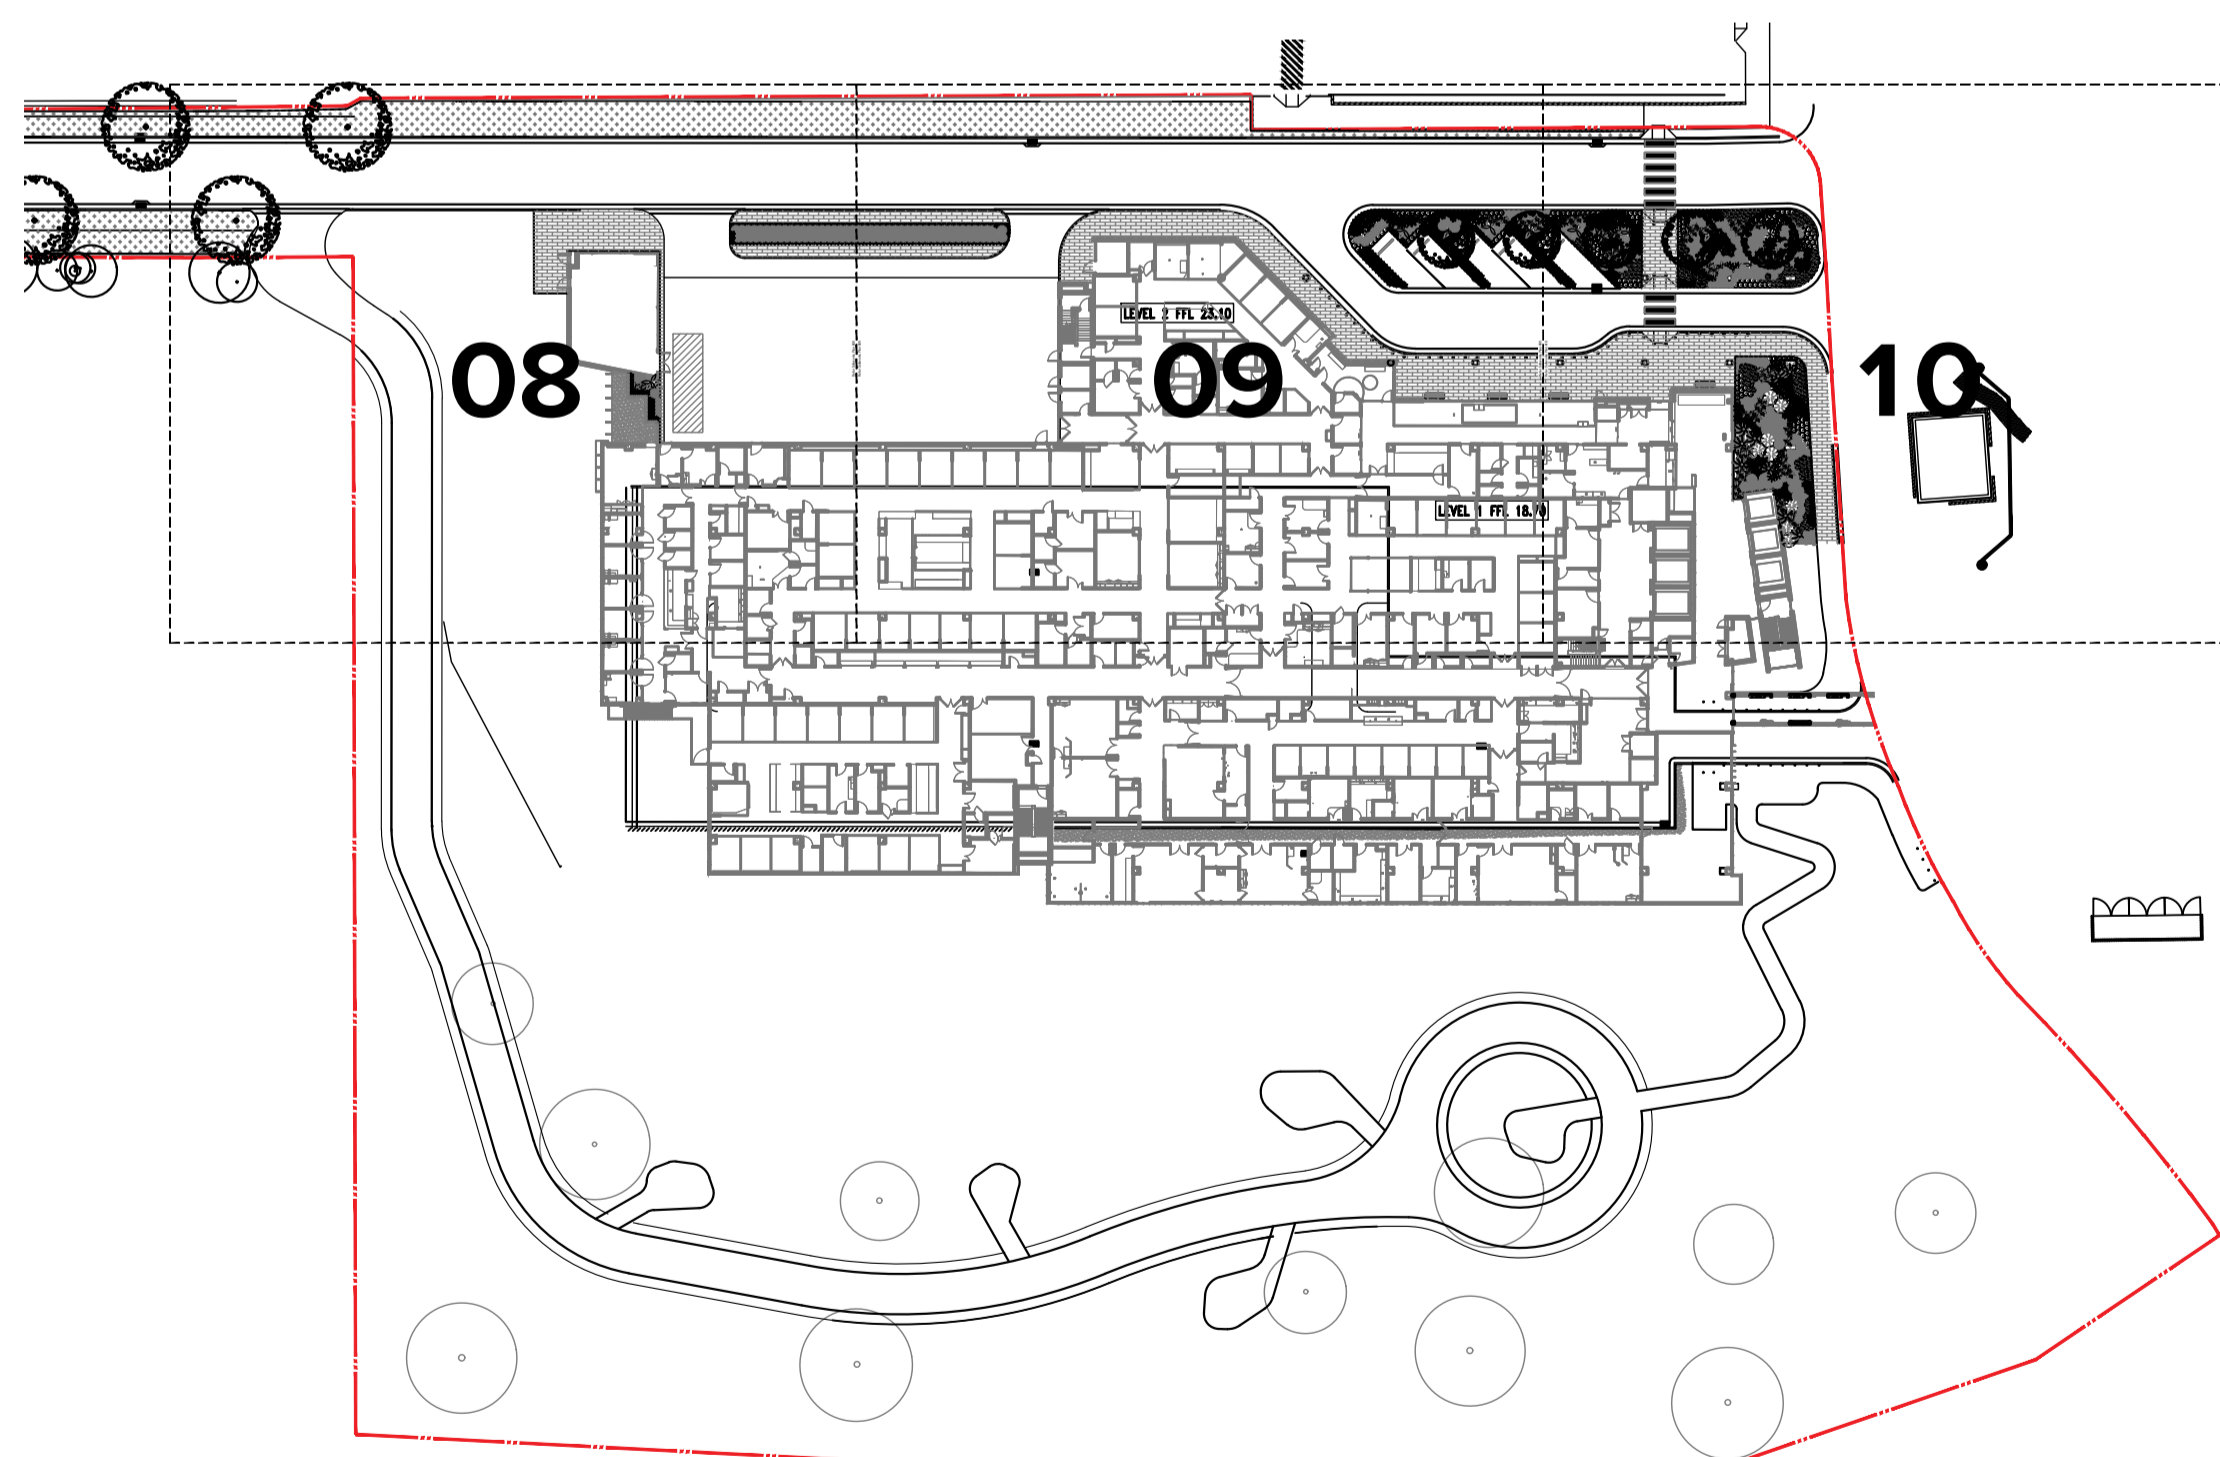

LOUISIANA ROAD

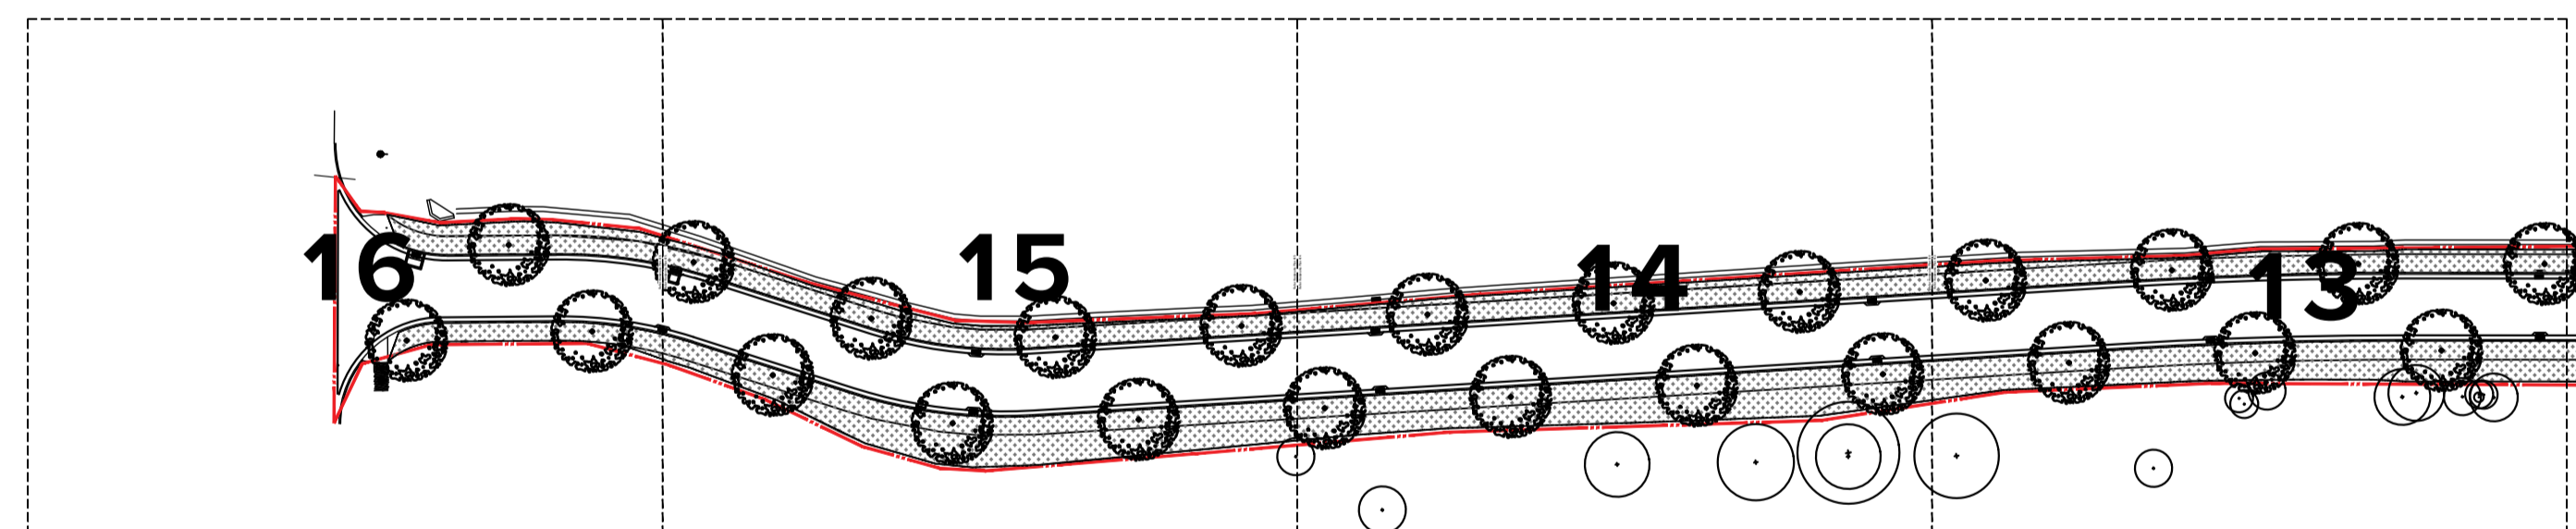

NOT FOR CONSTRUCTION

Issue	Revision Description	Drawn	Check	Date
A	65% DD Tender Issue for Review	RM	CT	07.03.2019
B	Issue for Tender	RM	CT	01.04.2019
C	Issue for Tender	RM	CT	10.05.2019
D	Issue for Tender	RM	CT	06.06.2019

## WYONG HOSPITAL REDEVELOPMENT, NSW

TENDER FOR REVIEW

HEALTH INFRASTRUCTURE

DRAWING NAME

KEY PLANS

JOB# SHEET# ISSUE NORTH  
18-559 001 D

SCALE

**NSW GOVERNMENT** | **Planning, Industry & Environment**

*Issued under the Environmental Planning and Assessment Act 1979*



 

 
Approved Application No: SSD-9536 Signed: *David G.*  
Granted on the: 29 Aug 2019 Sheet No: 21 of 38






LEGEND

SOFTWORKS

 -  EXISTING TREES TO BE RETAINED  
Refer Landscape Specification
-  FEATURE TREE PLANTING  
Refer Landscape Specification
-  STREET TREE PLANTING  
Refer Landscape Specification
-  SHRUB AND ACCENT PLANTING  
Refer Landscape Specification
-  HYDROSEED MATRIX PLANTING  
Refer Landscape Specification

KEY PLAN

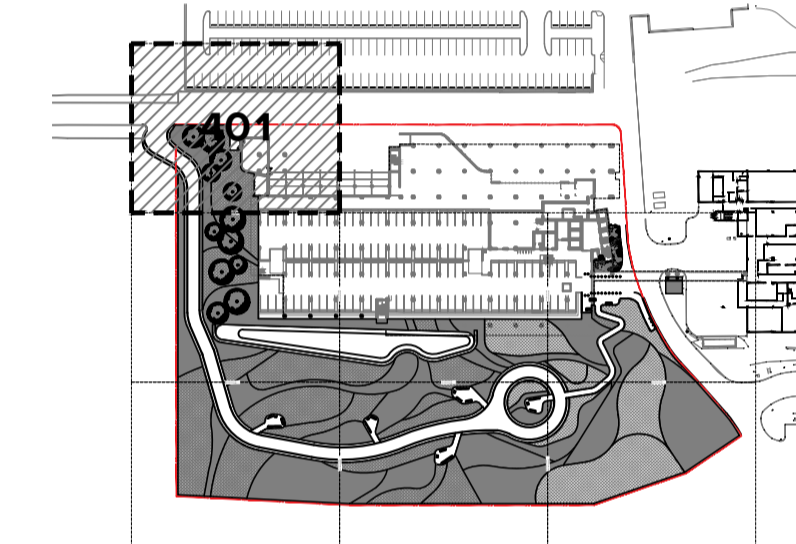

NOT FOR CONSTRUCTION

Issue	Revision Description	Drawn	Check	Date
A	65% DD Tender Issue for Review	RM	CT	07.03.2019
B	Issue for Tender	RM	CT	01.04.2019
C	Issue for Tender	RM	CT	10.05.2019
D	Issue for Tender	RM	CT	06.06.2019

WYONG HOSPITAL REDEVELOPMENT, NSW


TENDER FOR REVIEW

HEALTH INFRASTRUCTURE

DRAWING NAME  
SOFTWORKS PLAN  
LEVEL 1

JOB# SHEET# ISSUE NORTH  
18-559 L\_401 D

SCALE 1:100 @ A1

 


Lower Deck Jones Bay Wharf Suite 76 / 26-32 Pirrama Rd  
Pyrmont 2009 NSW p 61 2 8571 2900

**NSW GOVERNMENT** | **Planning, Industry & Environment**

Issued under the Environmental Planning and Assessment Act 1979

Approved Application No: SSD-9536 Signed: *David G*



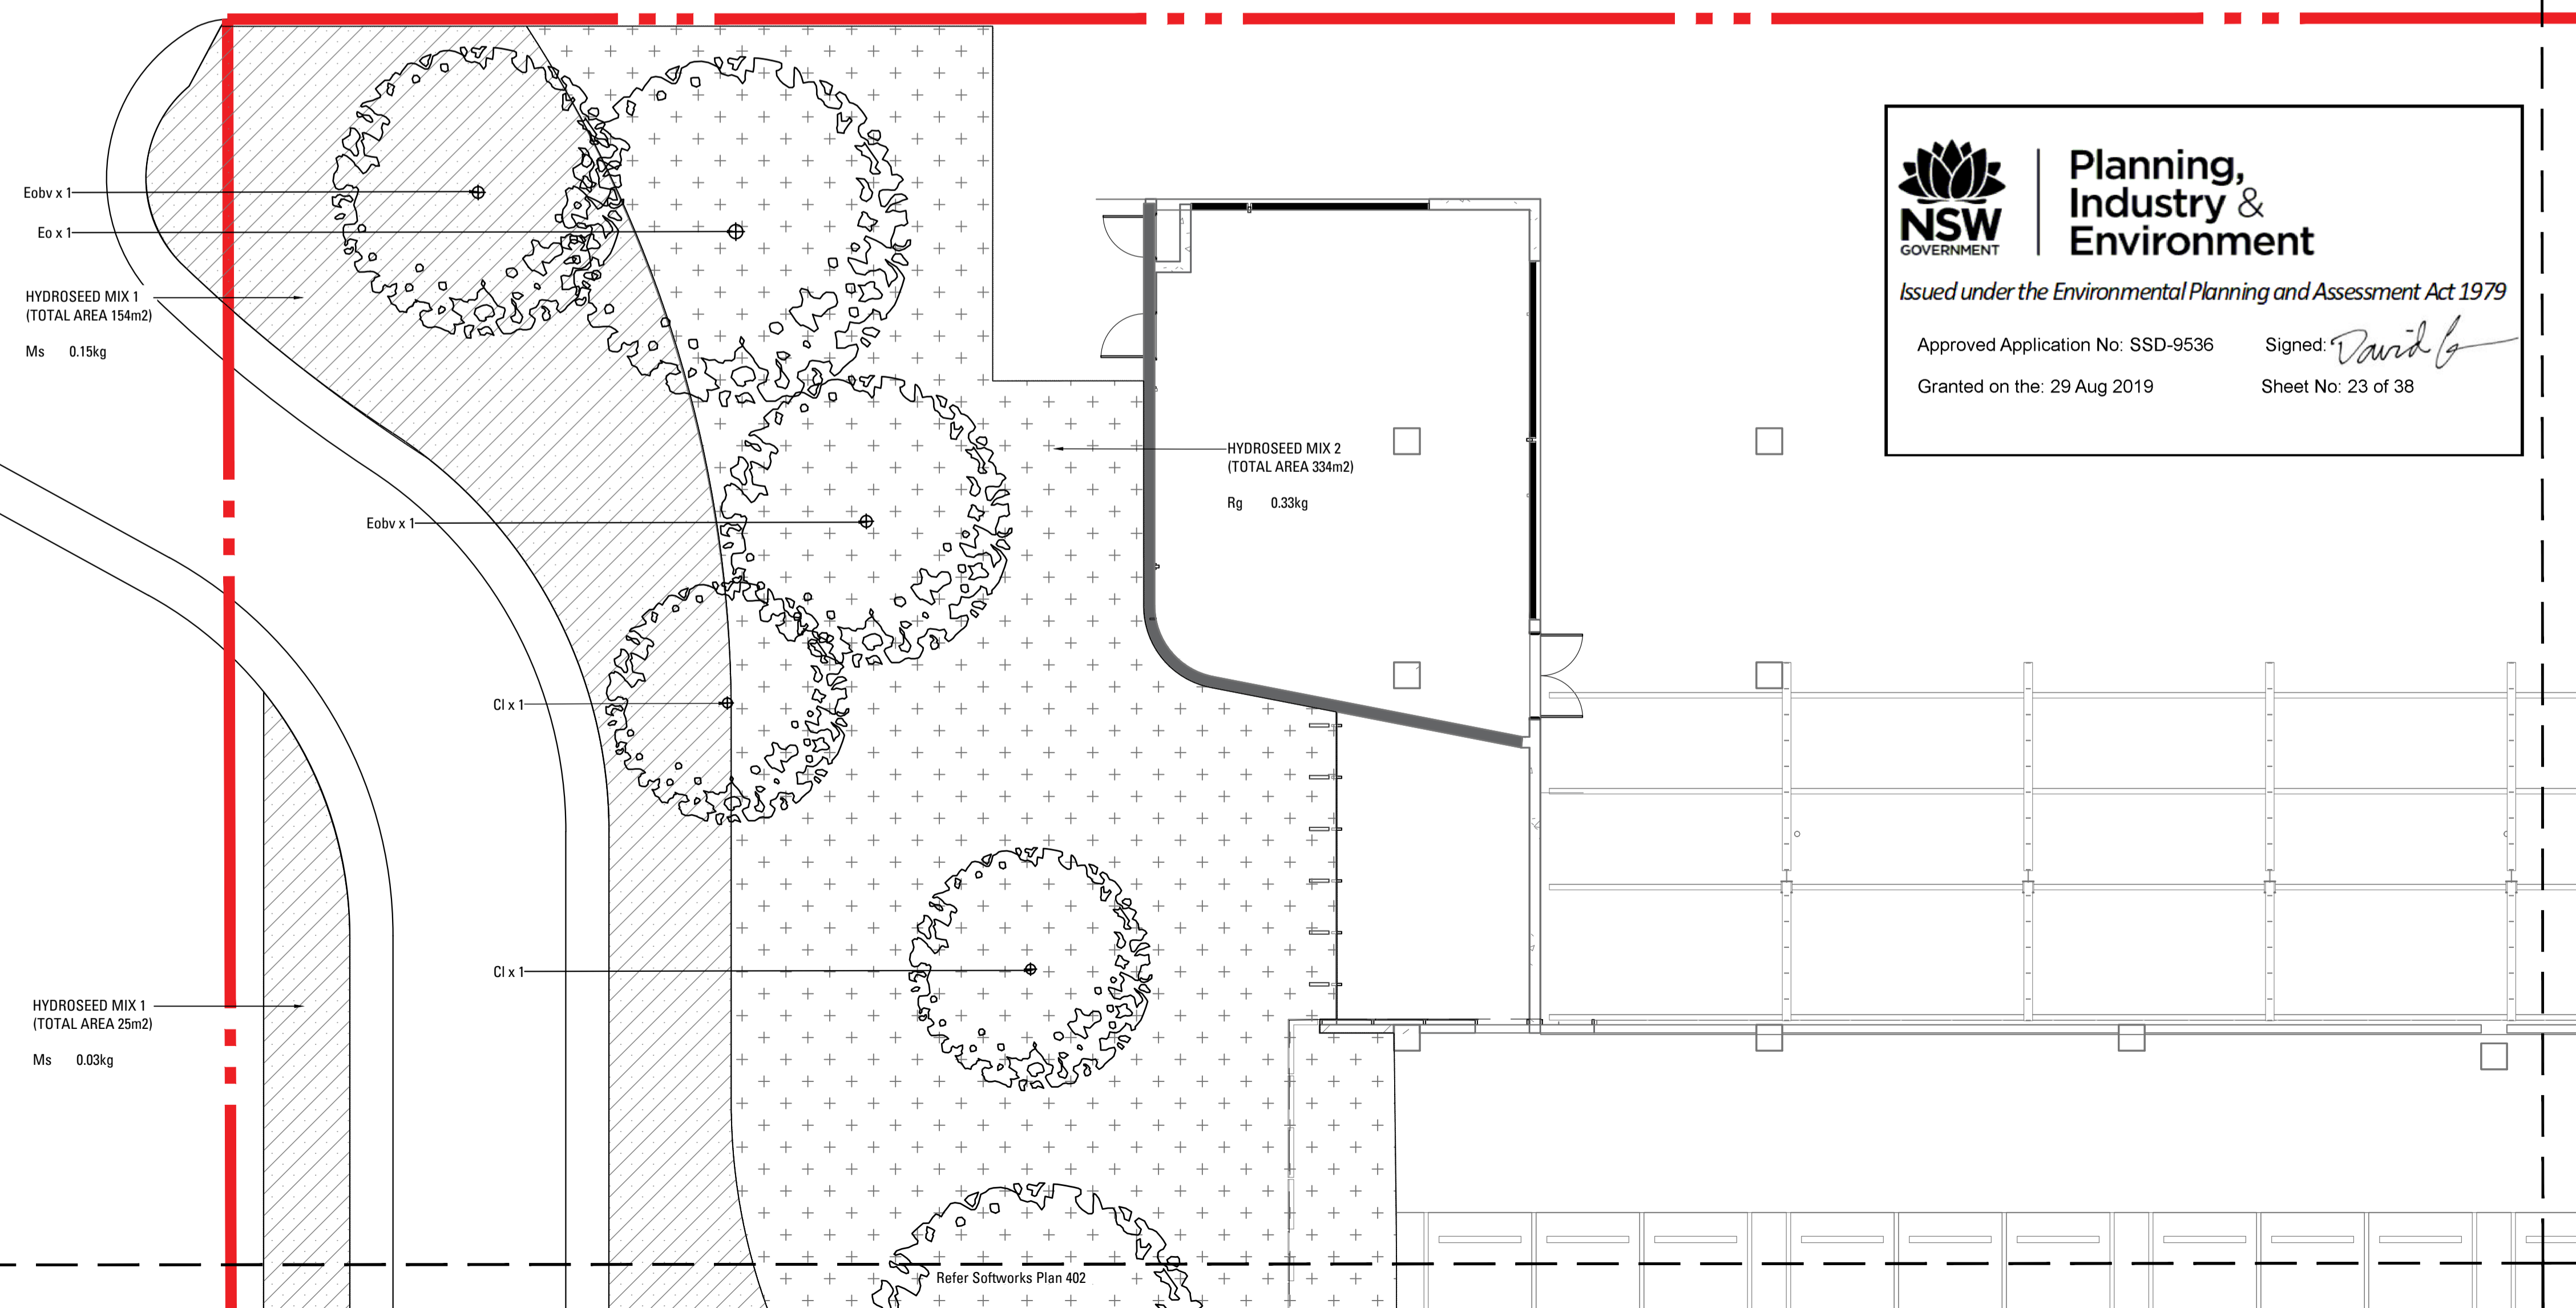


Granted on the: 29 Aug 2019 Sheet No: 23 of 38




Refer Softworks Plan 402

LEGEND

SOFTWORKS

-  EXISTING TREES TO BE RETAINED  
Refer Landscape Specification
-  FEATURE TREE PLANTING  
Refer Landscape Specification
-  STREET TREE PLANTING  
Refer Landscape Specification
-  SHRUB AND ACCENT PLANTING  
Refer Landscape Specification
-  HYDROSEED MATRIX PLANTING  
Refer Landscape Specification

KEY PLAN

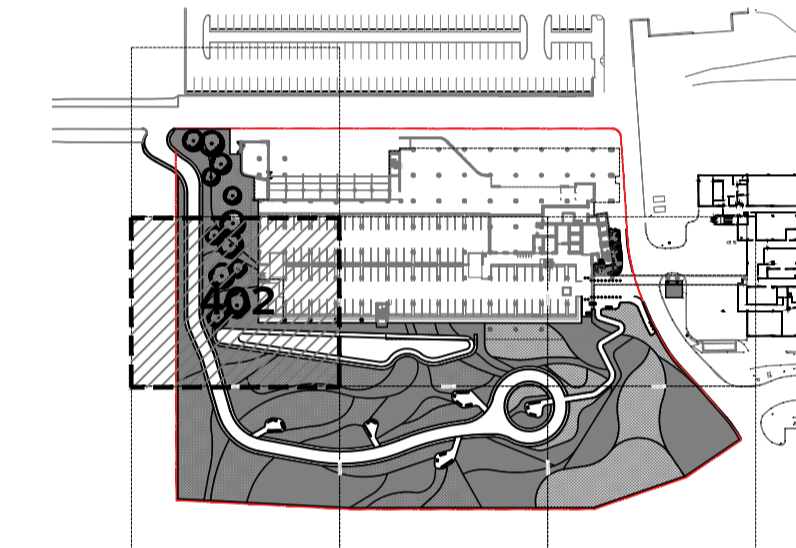

NOT FOR CONSTRUCTION

Issue	Revision Description	Drawn	Check	Date
A	65% DD Tender Issue for Review	RM	CT	07.03.2019
B	Issue for Tender	RM	CT	01.04.2019
C	Issue for Tender	RM	CT	10.05.2019
D	Issue for Tender	RM	CT	06.06.2019

WYONG HOSPITAL REDEVELOPMENT, NSW

TENDER FOR REVIEW

HEALTH INFRASTRUCTURE

DRAWING NAME  
SOFTWORKS PLAN  
LEVEL 1


JOB# SHEET# ISSUE NORTH  
18-559 L\_402 D

SCALE 1:100 @ A1



**ARCADIA**  
LANDSCAPE ARCHITECTURE

Lower Deck Jones Bay Wharf Suite 76 / 26-32 Pirrama Rd  
Pyrmont 2009 NSW p 61 2 8571 2900

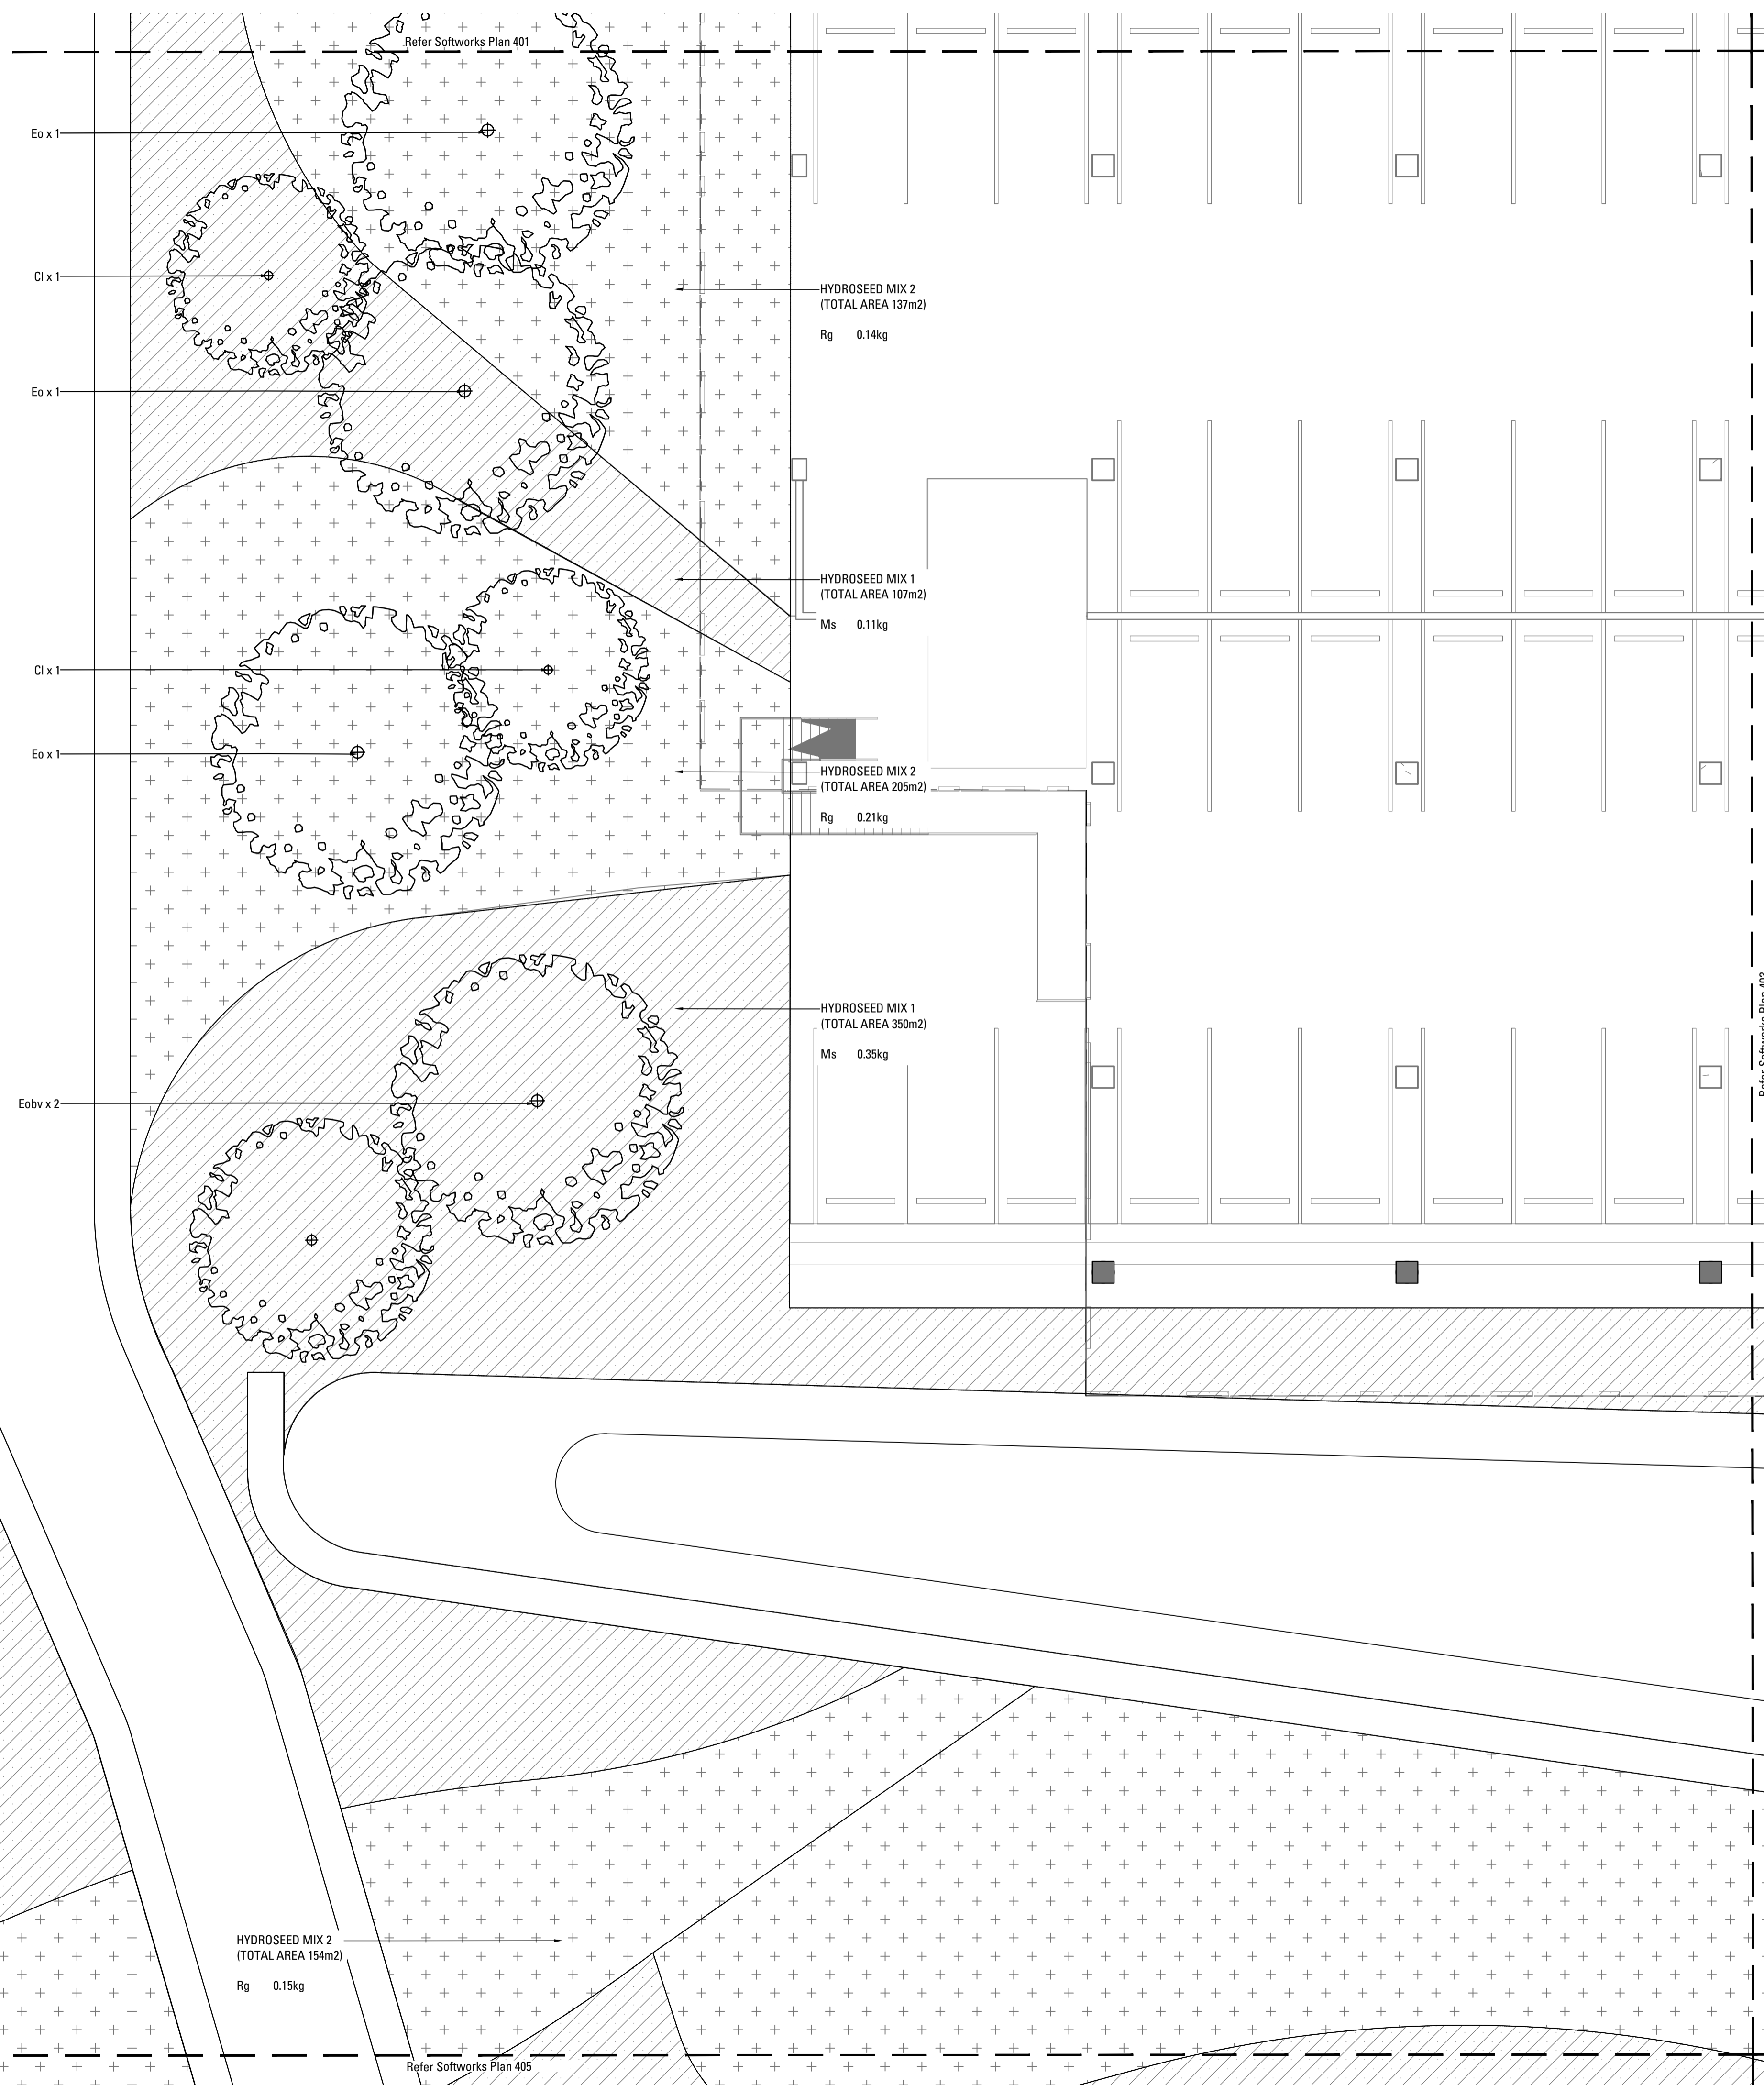

**NSW GOVERNMENT** | **Planning, Industry & Environment**

Issued under the Environmental Planning and Assessment Act 1979

Approved Application No: SSD-9536 Signed: *David G*

Granted on the: 29 Aug 2019 Sheet No: 24 of 38





HYDROSEED MIX 2  
(TOTAL AREA 422m<sup>2</sup>)  
Rg 0.42kg

HYDROSEED MIX 1  
(TOTAL AREA 140m<sup>2</sup>)  
Ms 0.14kg





 
HYDROSEED MIX 1  
(TOTAL AREA 84m<sup>2</sup>)  
Ms 0.08kg


HYDROSEED MIX 2  
(TOTAL AREA 240m<sup>2</sup>)  
Rg 0.24kg

HYDROSEED MIX 2  
(TOTAL AREA 380m<sup>2</sup>)  
Rg 0.38kg

HYDROSEED MIX 1  
(TOTAL AREA 41m<sup>2</sup>)  
Ms 0.04kg

 HYDROSEED MIX 1  
(TOTAL AREA 376m<sup>2</sup>)  
Ms 0.38kg

- LEGEND**
- SOFTWORKS**
-  EXISTING TREES TO BE RETAINED  
Refer Landscape Specification
  -  FEATURE TREE PLANTING  
Refer Landscape Specification
  -  STREET TREE PLANTING  
Refer Landscape Specification
  -  SHRUB AND ACCENT PLANTING  
Refer Landscape Specification
  -  HYDROSEED MATRIX PLANTING  
Refer Landscape Specification

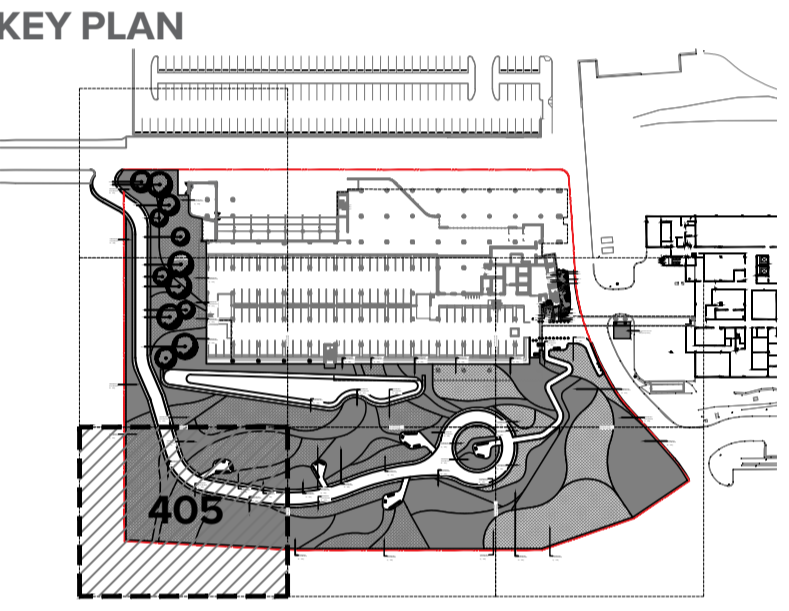

**NOT FOR CONSTRUCTION**

Issue	Revision Description	Drawn	Check	Date
A	85% DD Tender Issue for Review	RM	CT	07.03.2019
B	Issue for Tender	RM	CT	01.04.2019
C	Issue for Tender	RM	CT	10.05.2019
D	Issue for Tender	RM	CT	06.06.2019

**WYONG HOSPITAL  
REDEVELOPMENT,  
NSW**

**TENDER FOR REVIEW**

**HEALTH INFRASTRUCTURE**

DRAWING NAME  
**SOFTWORKS PLAN  
LEVEL 1**

JOB# SHEET# ISSUE NORTH  
18-559 L\_405 D

SCALE 1:100 @ A1





**Planning,  
Industry &  
Environment**


*Issued under the Environmental Planning and Assessment Act 1979*

Approved Application No: SSD-9536 Signed: *David Co*  
Granted on the: 29 Aug 2019 Sheet No: 27 of 38



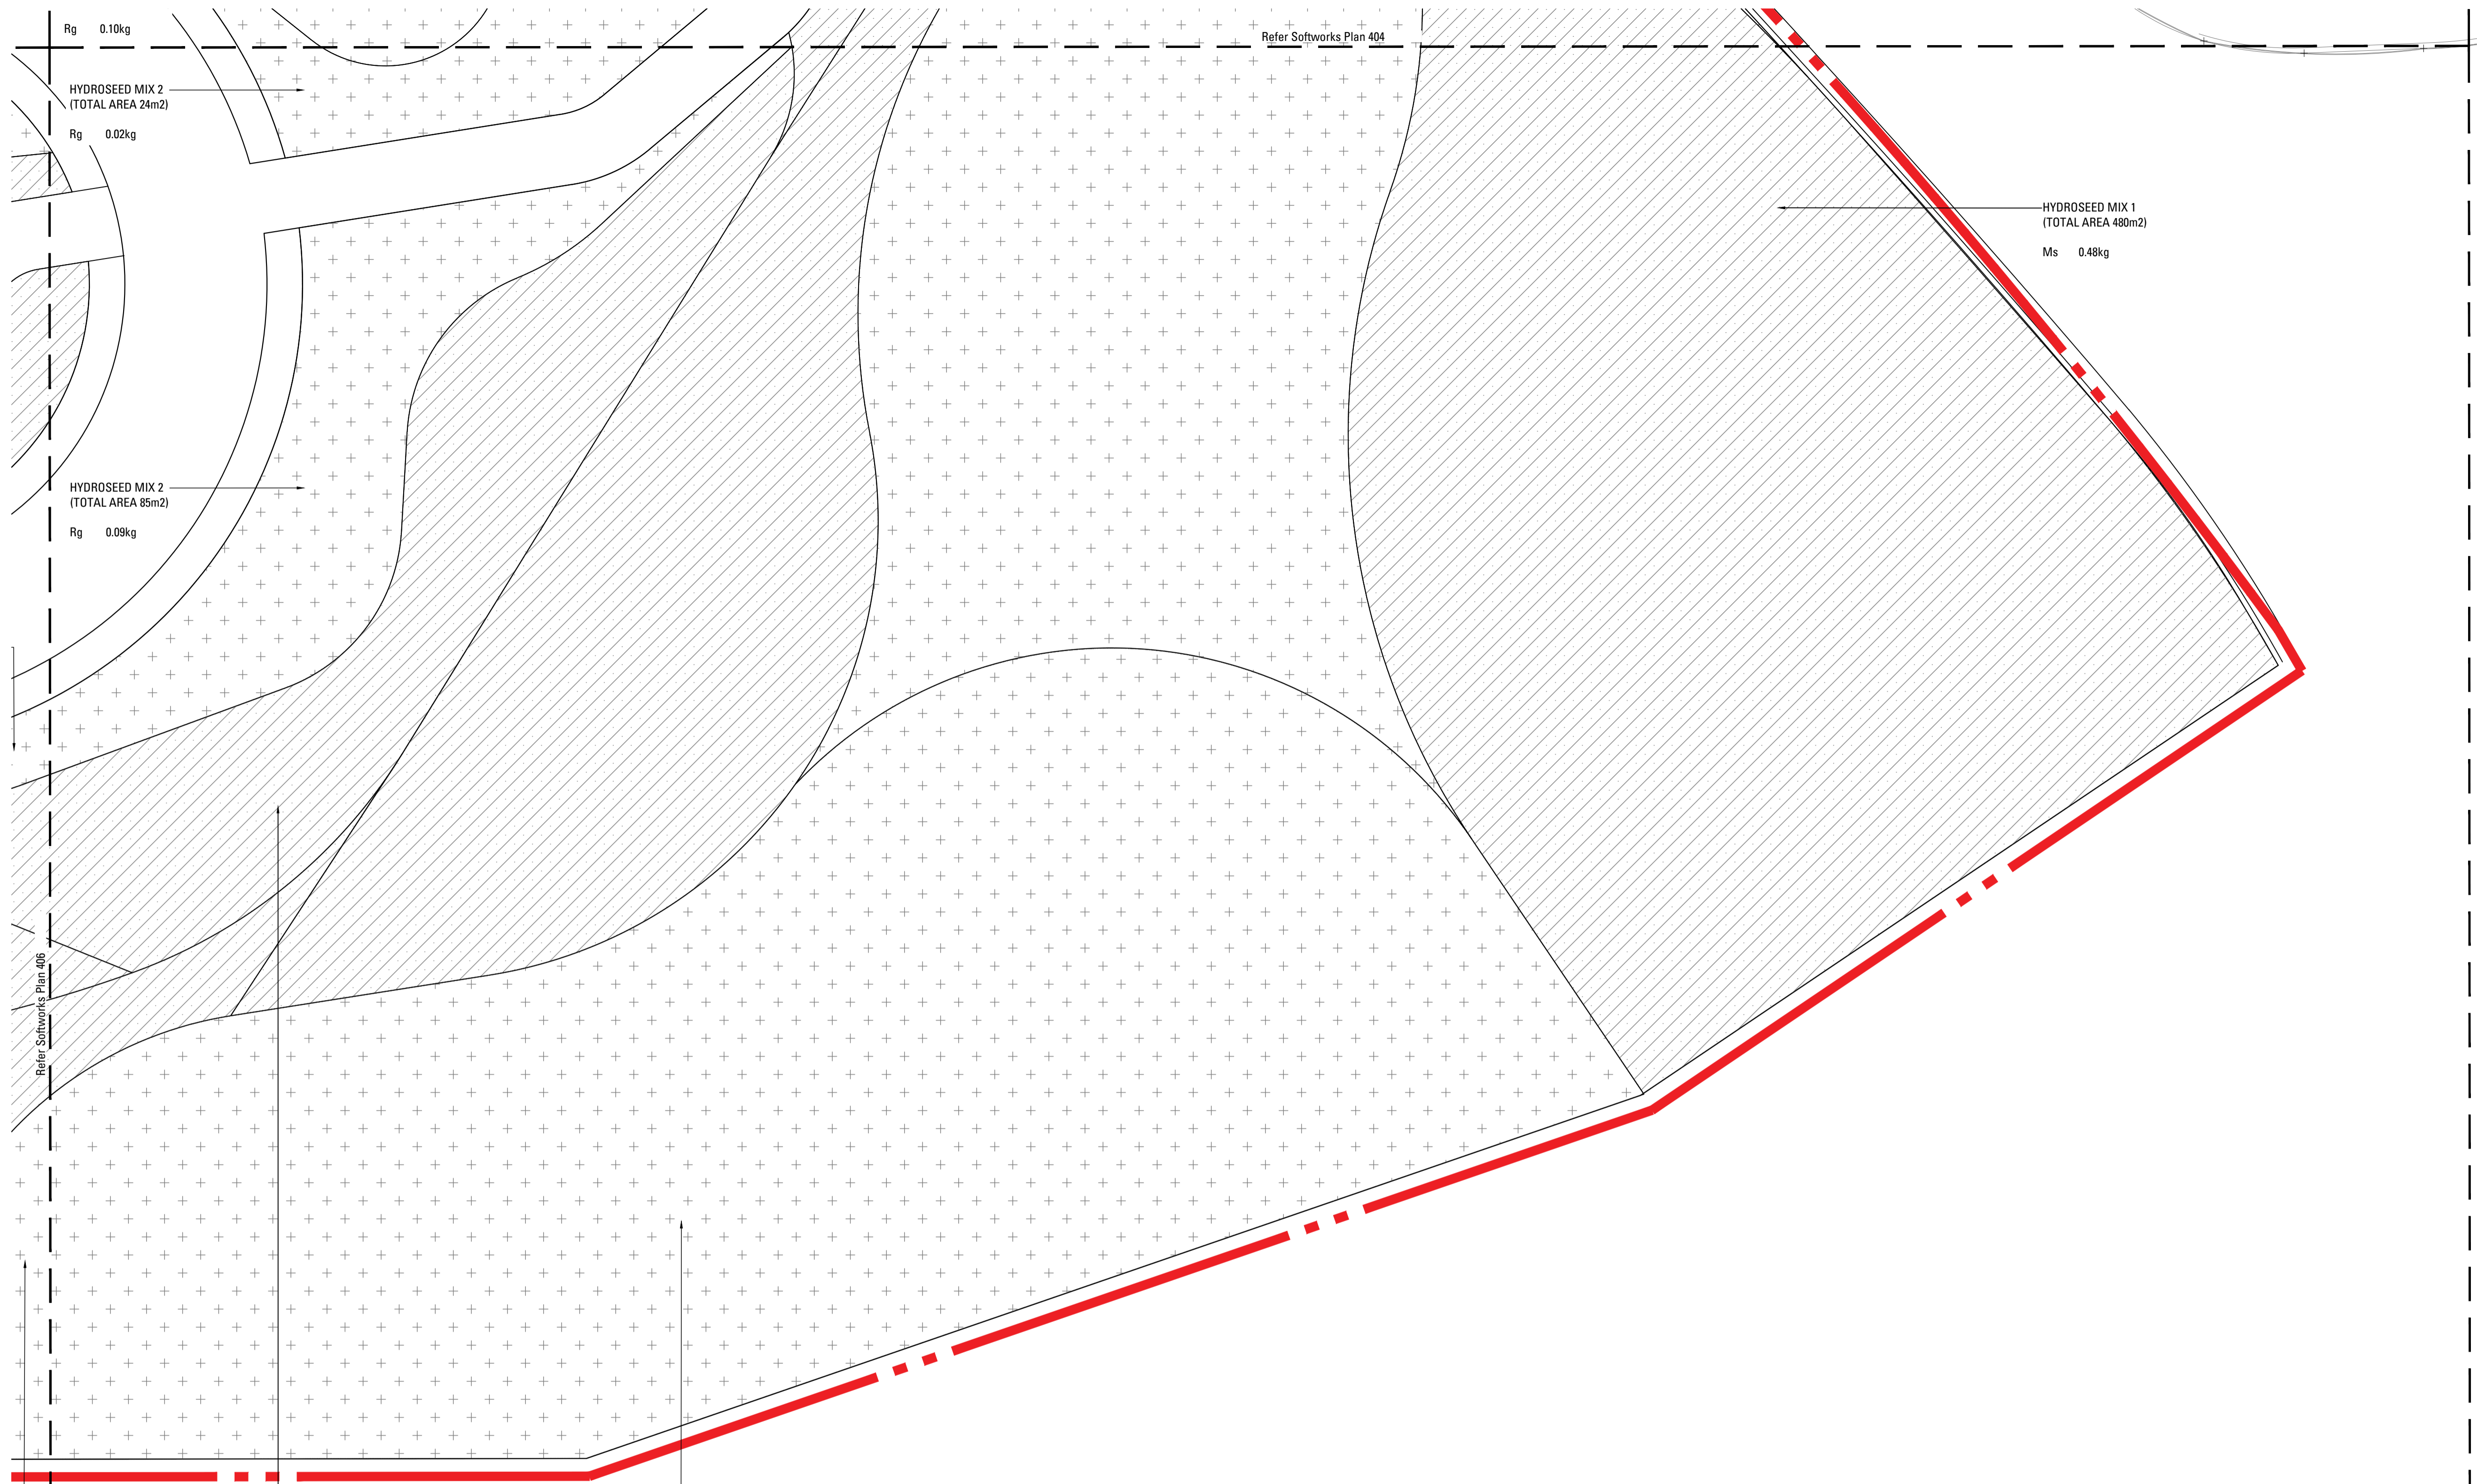

- LEGEND**
- SOFTWORKS**
- EXISTING TREES TO BE RETAINED  
Refer Landscape Specification
  - FEATURE TREE PLANTING  
Refer Landscape Specification
  - STREET TREE PLANTING  
Refer Landscape Specification
  - SHRUB AND ACCENT PLANTING  
Refer Landscape Specification
  - HYDROSEED MATRIX PLANTING  
Refer Landscape Specification

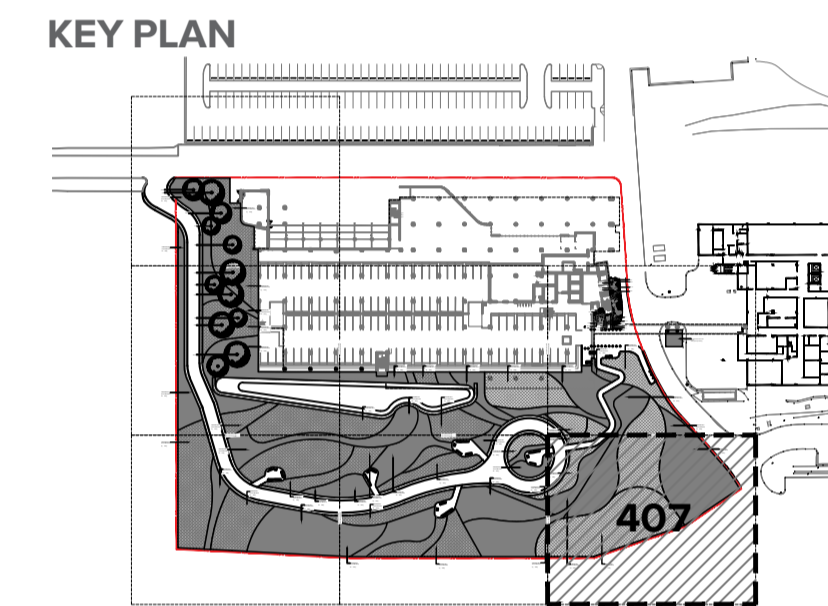

**NOT FOR CONSTRUCTION**

Issue	Revision Description	Drawn	Check	Date
A	65% DD Tender Issue for Review	RM	CT	07.03.2019
B	Issue for Tender	RM	CT	01.04.2019
C	Issue for Tender	RM	CT	10.05.2019
D	Issue for Tender	RM	CT	06.06.2019

**WYONG HOSPITAL REDEVELOPMENT, NSW**

**TENDER FOR REVIEW**

**HEALTH INFRASTRUCTURE**

**DRAWING NAME**  
**SOFTWORKS PLAN**  
**LEVEL 1**

JOB# SHEET# ISSUE NORTH  
 18-559 L\_407 D

SCALE 1:100 @ A1




**Planning, Industry & Environment**


*Issued under the Environmental Planning and Assessment Act 1979*

Approved Application No: SSD-9536 Signed: *David G*

Granted on the: 29 Aug 2019 Sheet No: 29 of 38

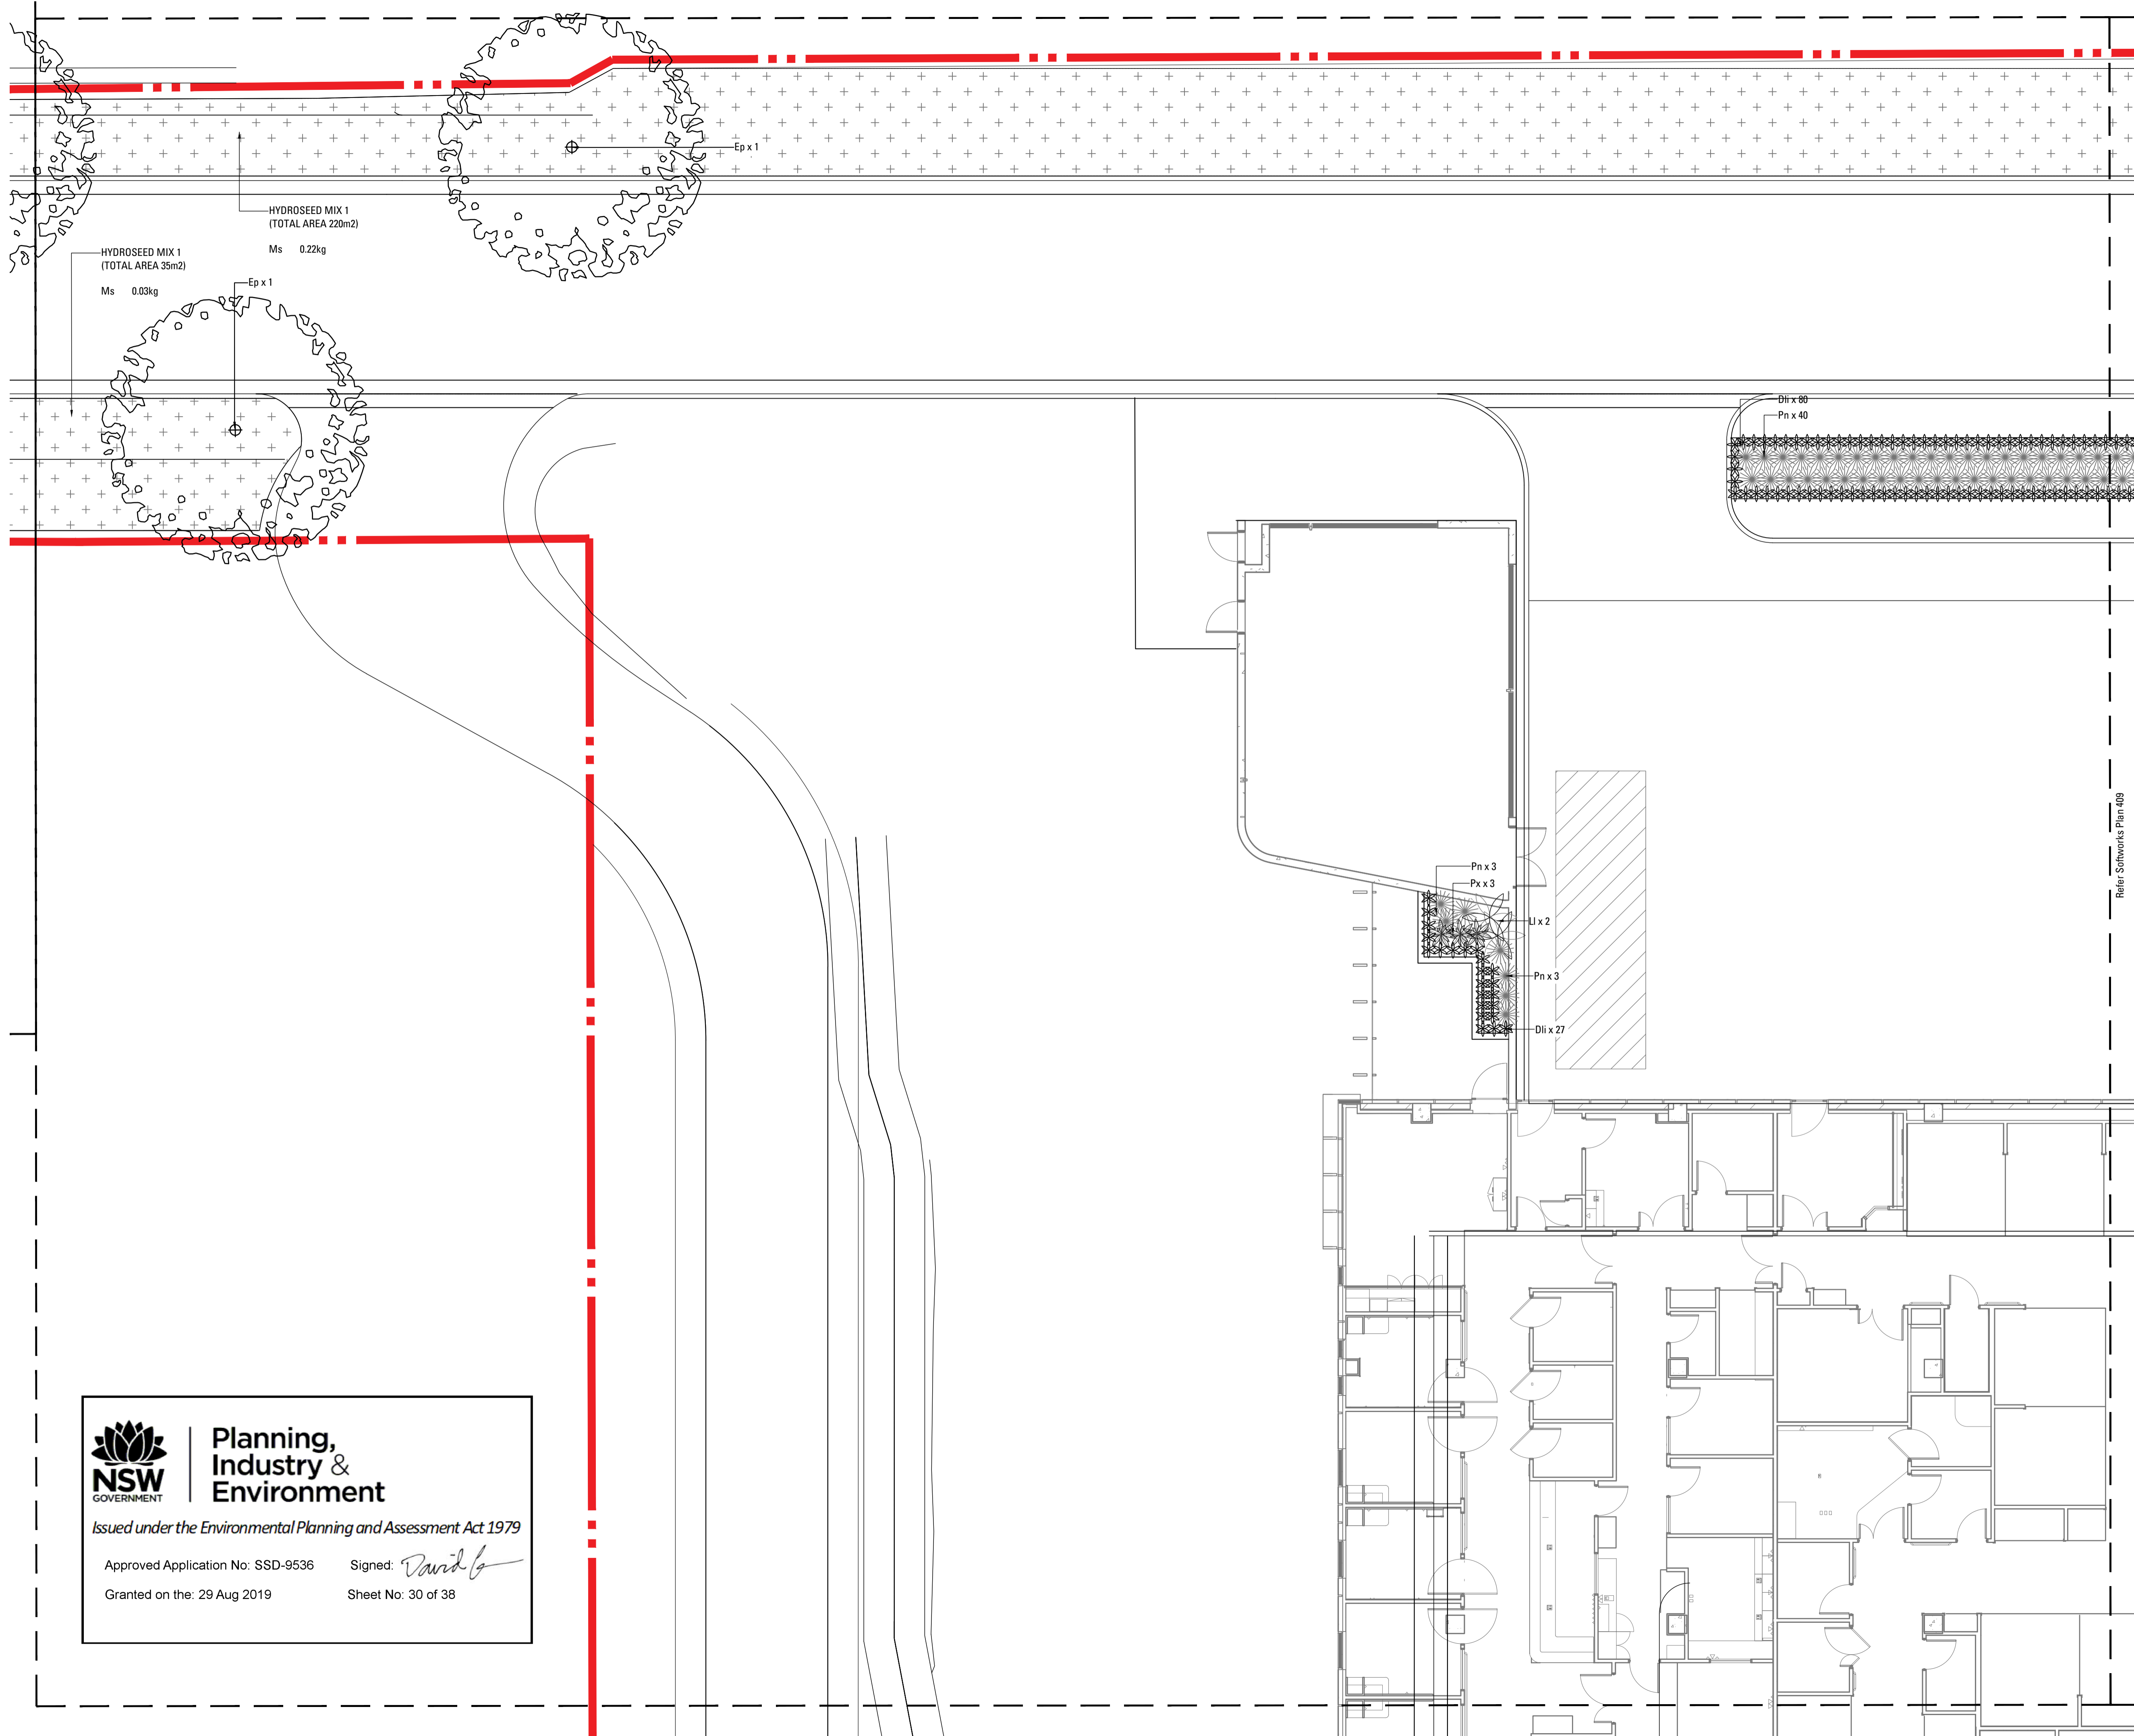

- LEGEND**
- SOFTWORKS**
- EXISTING TREES TO BE RETAINED  
Refer Landscape Specification
  - FEATURE TREE PLANTING  
Refer Landscape Specification
  - STREET TREE PLANTING  
Refer Landscape Specification
  - SHRUB AND ACCENT PLANTING  
Refer Landscape Specification
  - HYDROSEED MATRIX PLANTING  
Refer Landscape Specification

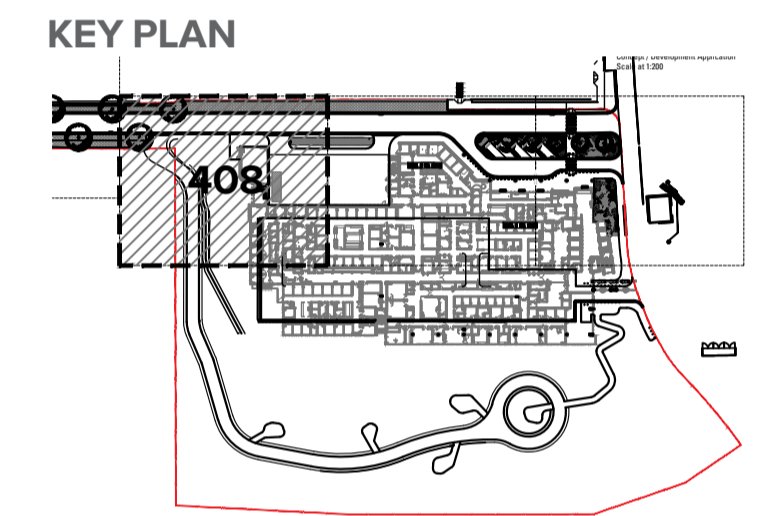

**NOT FOR CONSTRUCTION**

Issue	Revision Description	Drawn	Check	Date
A	65% DD Tender Issue for Review	RM	CT	07.03.2019
B	Issue for Tender	RM	CT	01.04.2019
C	Issue for Tender	RM	CT	10.05.2019
D	Issue for Tender	RM	CT	06.06.2019

**WYONG HOSPITAL REDEVELOPMENT, NSW**

**TENDER FOR REVIEW**

**HEALTH INFRASTRUCTURE**

**DRAWING NAME**  
SOFTWORKS PLAN  
LEVEL 2

JOB# SHEET# ISSUE NORTH  
18-559 L\_408 D

SCALE 1:100 @ A1




Lower Deck Jones Bay Wharf Suite 76 / 26-32 Pirrama Rd  
Pyrmont 2009 NSW p 61 2 8571 2900

**NSW GOVERNMENT** | **Planning, Industry & Environment**

*Issued under the Environmental Planning and Assessment Act 1979*



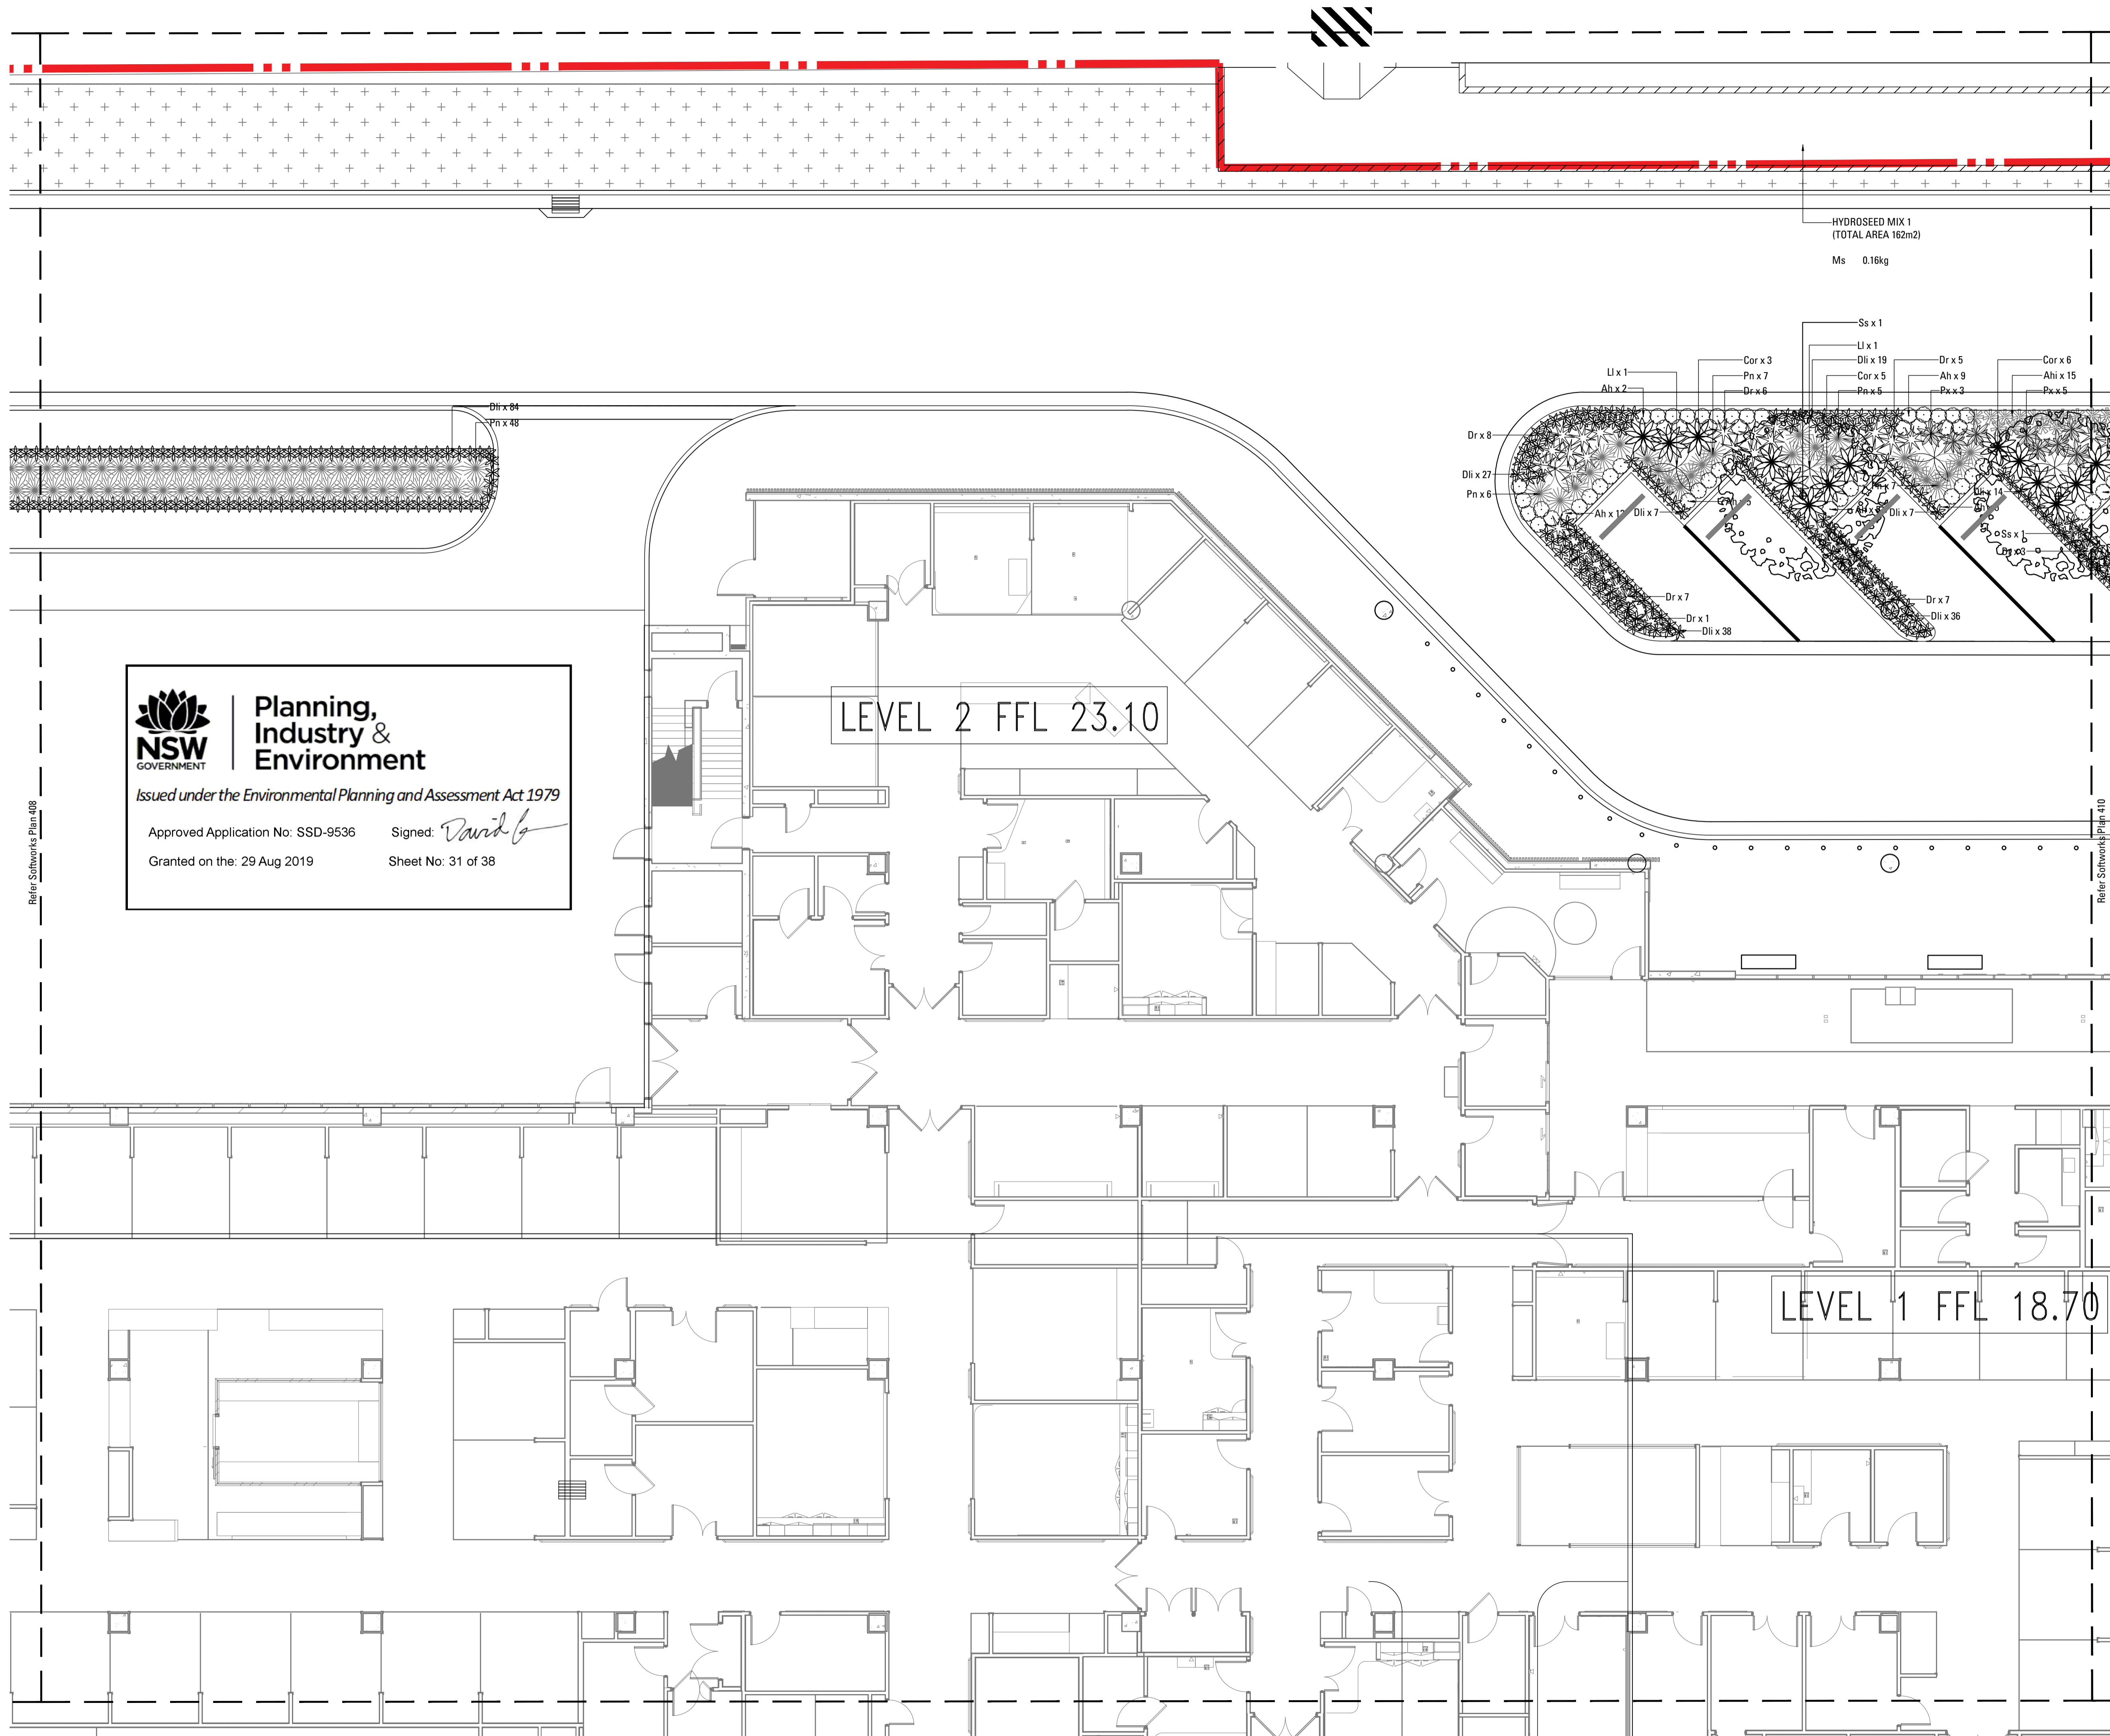


Approved Application No: SSD-9536 Signed: *David G*

Granted on the: 29 Aug 2019 Sheet No: 30 of 38




LEGEND

SOFTWORKS

 -  EXISTING TREES TO BE RETAINED  
Refer Landscape Specification
-  FEATURE TREE PLANTING  
Refer Landscape Specification
-  STREET TREE PLANTING  
Refer Landscape Specification
-  SHRUB AND ACCENT PLANTING  
Refer Landscape Specification
-  HYDROSEED MATRIX PLANTING  
Refer Landscape Specification

KEY PLAN

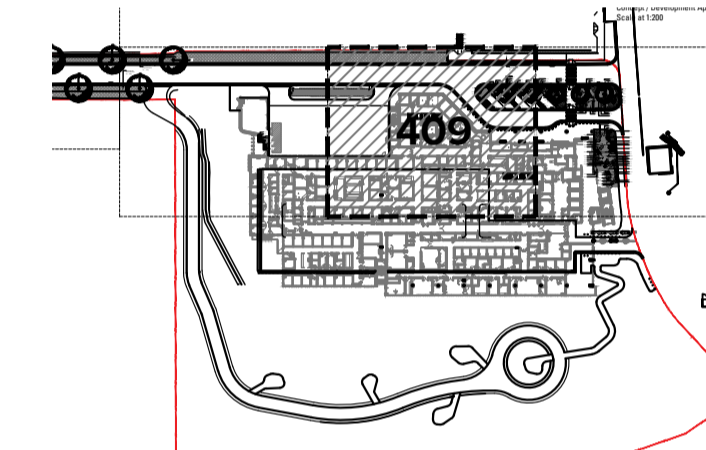

NOT FOR CONSTRUCTION

Issue	Revision Description	Drawn	Check	Date
A	65% DD Tender Issue for Review	RM	CT	07.03.2019
B	Issue for Tender	RM	CT	01.04.2019
C	Issue for Tender	RM	CT	10.05.2019
D	Issue for Tender	RM	CT	06.06.2019

WYONG HOSPITAL REDEVELOPMENT, NSW

TENDER FOR REVIEW

HEALTH INFRASTRUCTURE

DRAWING NAME  
SOFTWORKS PLAN  
LEVEL 2

JOB# SHEET# ISSUE NORTH  
18-559 L\_409 D

SCALE 1:100 @ A1




**NSW GOVERNMENT** | **Planning, Industry & Environment**  
 Issued under the Environmental Planning and Assessment Act 1979  
 Approved Application No: SSD-9536 Signed: *David B*  
 Granted on the: 29 Aug 2019 Sheet No: 31 of 38

Refer Softworks Plan 408


Refer Softworks Plan 410



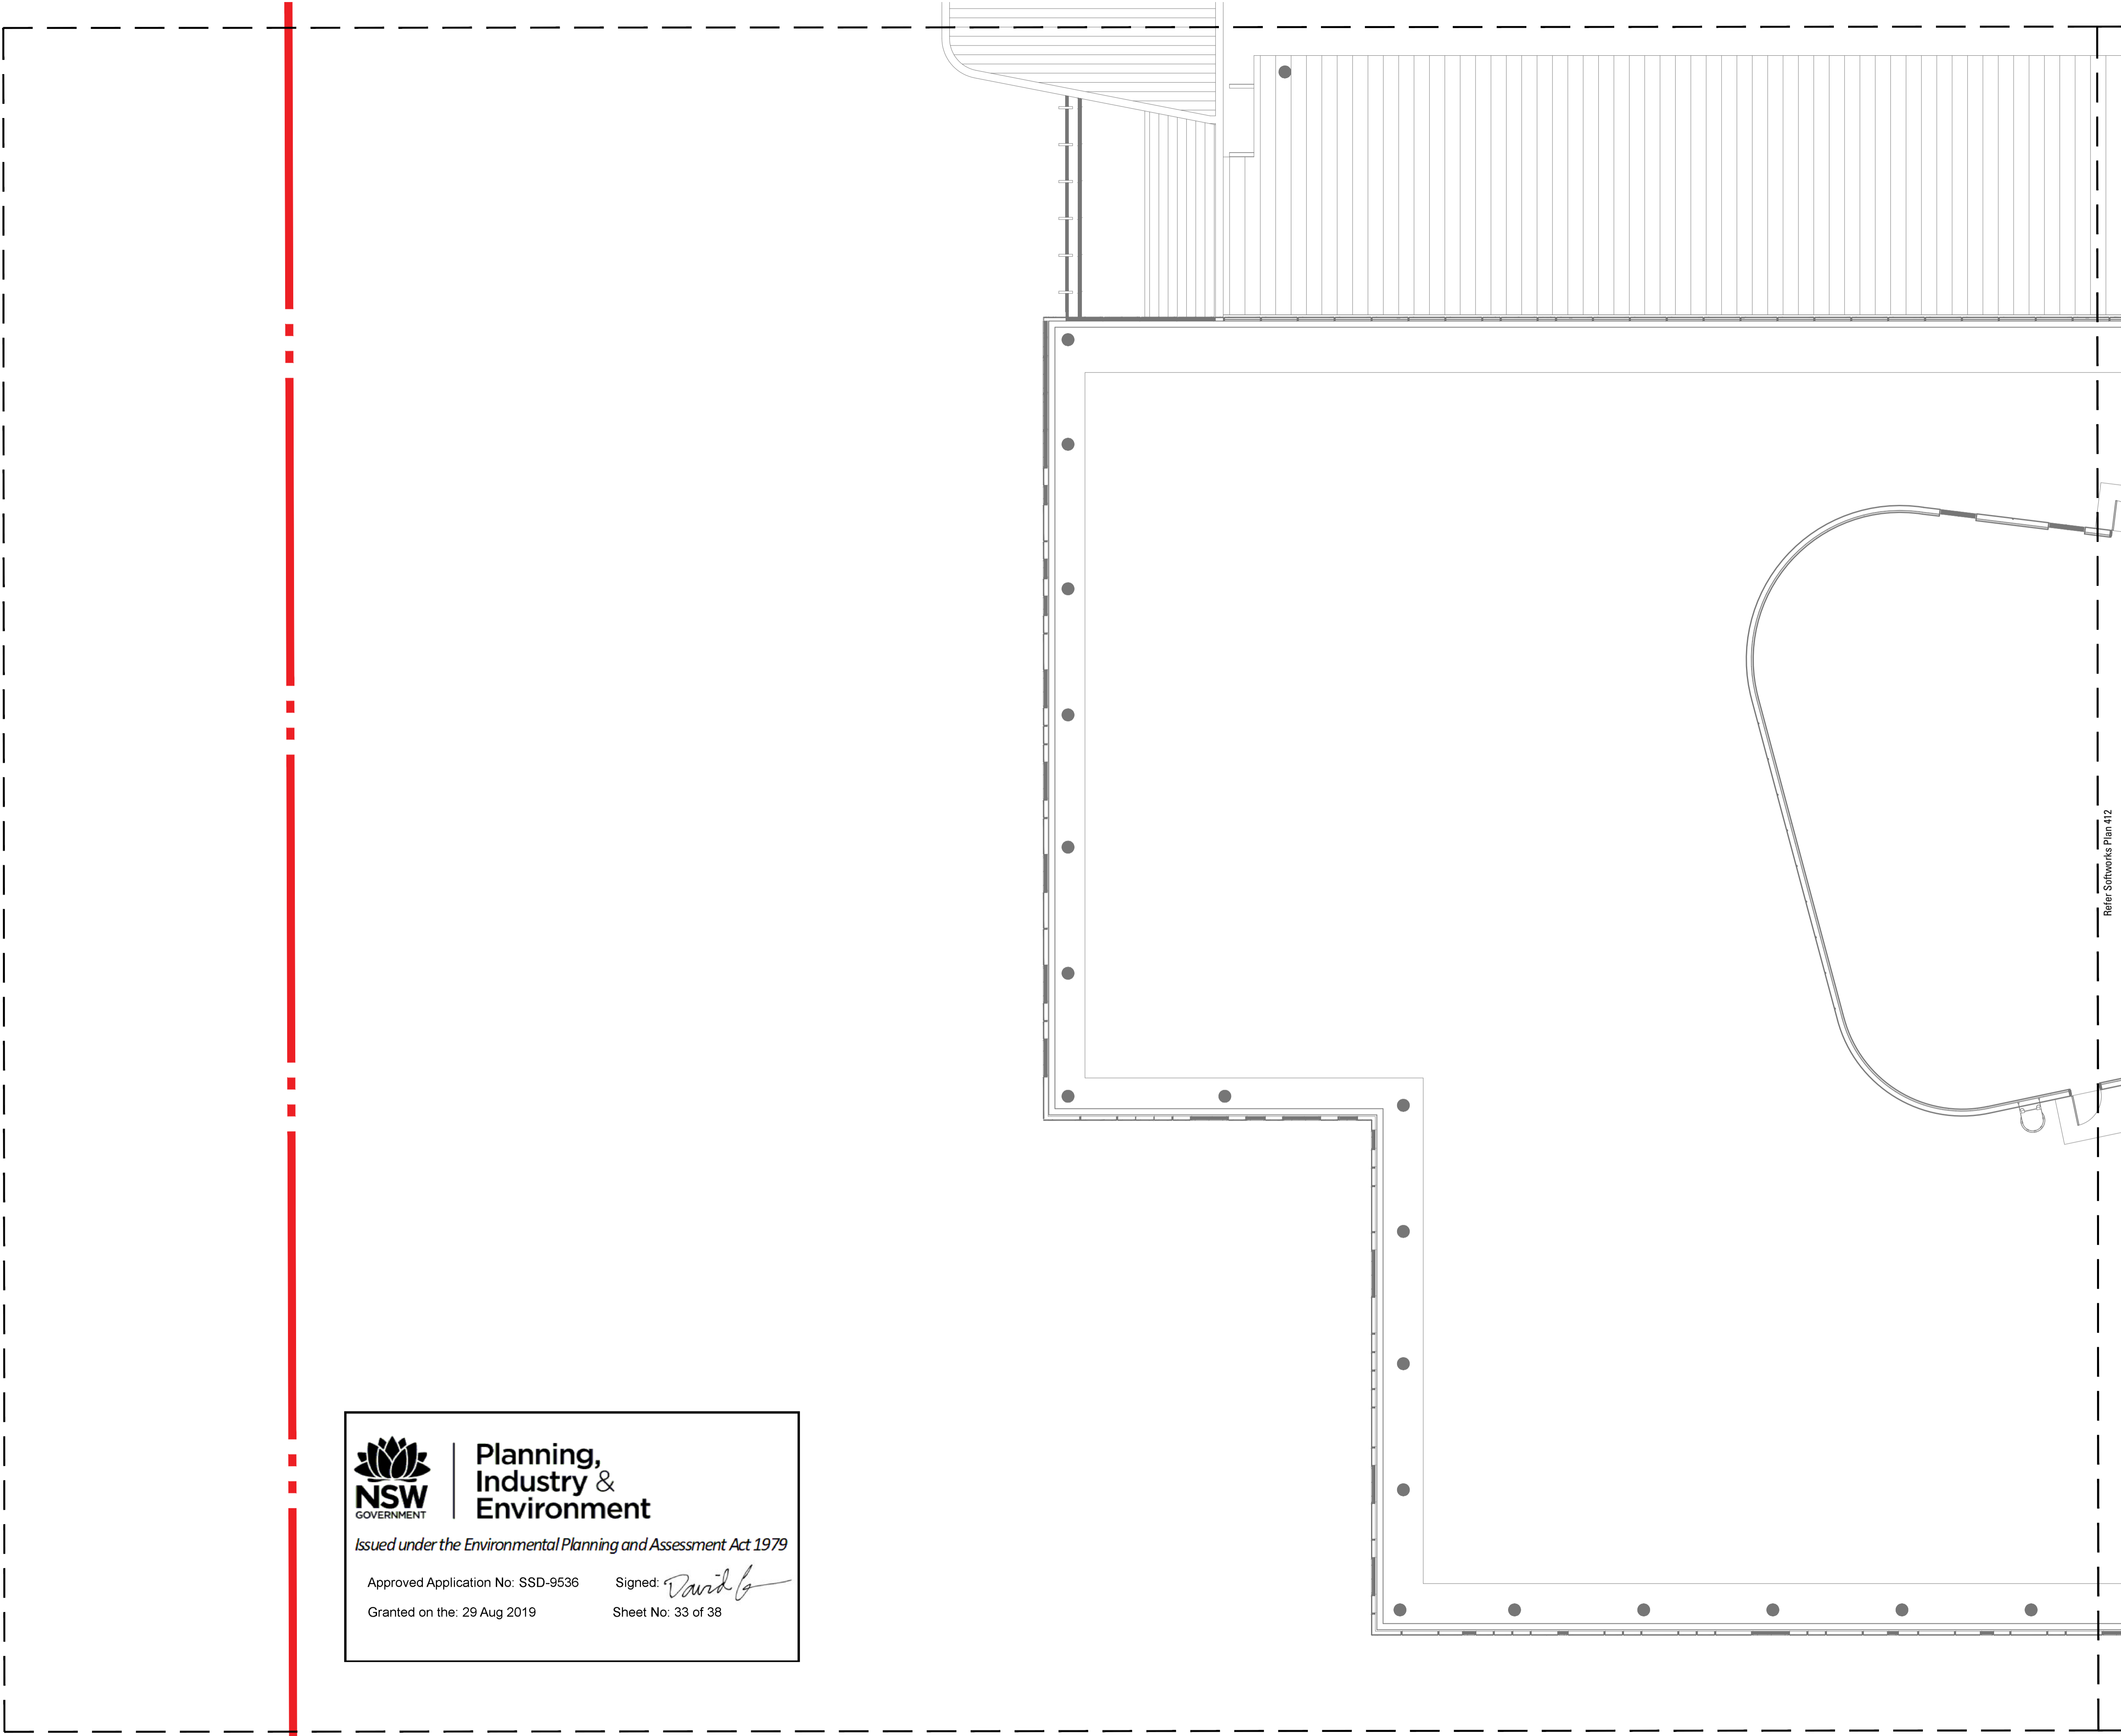

- LEGEND**
- SOFTWORKS**
- EXISTING TREES TO BE RETAINED  
Refer Landscape Specification
  - FEATURE TREE PLANTING  
Refer Landscape Specification
  - STREET TREE PLANTING  
Refer Landscape Specification
  - SHRUB AND ACCENT PLANTING  
Refer Landscape Specification
  - HYDROSEED MATRIX PLANTING  
Refer Landscape Specification

**KEY PLAN**

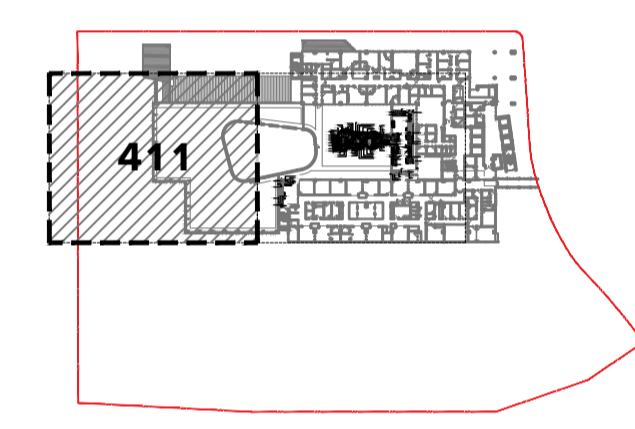

Refer Softworks Plan 412

**NOT FOR CONSTRUCTION**

Issue	Revision Description	Drawn	Check	Date
A	65% DD Tender Issue for Review	RM	CT	07.03.2019
B	Issue for Tender	RM	CT	01.04.2019
C	Issue for Tender	RM	CT	10.05.2019
D	Issue for Tender	RM	CT	06.06.2019

**WYONG HOSPITAL REDEVELOPMENT, NSW**

**TENDER FOR REVIEW**

**HEALTH INFRASTRUCTURE**

**Planning, Industry & Environment**

*Issued under the Environmental Planning and Assessment Act 1979*

Approved Application No: SSD-9536      Signed: *David G*


Granted on the: 29 Aug 2019      Sheet No: 33 of 38

**DRAWING NAME**  
SOFTWORKS PLAN  
LEVEL 3

JOB# SHEET# ISSUE NORTH  
18-559 L\_411 D

SCALE 1:100 @ A1



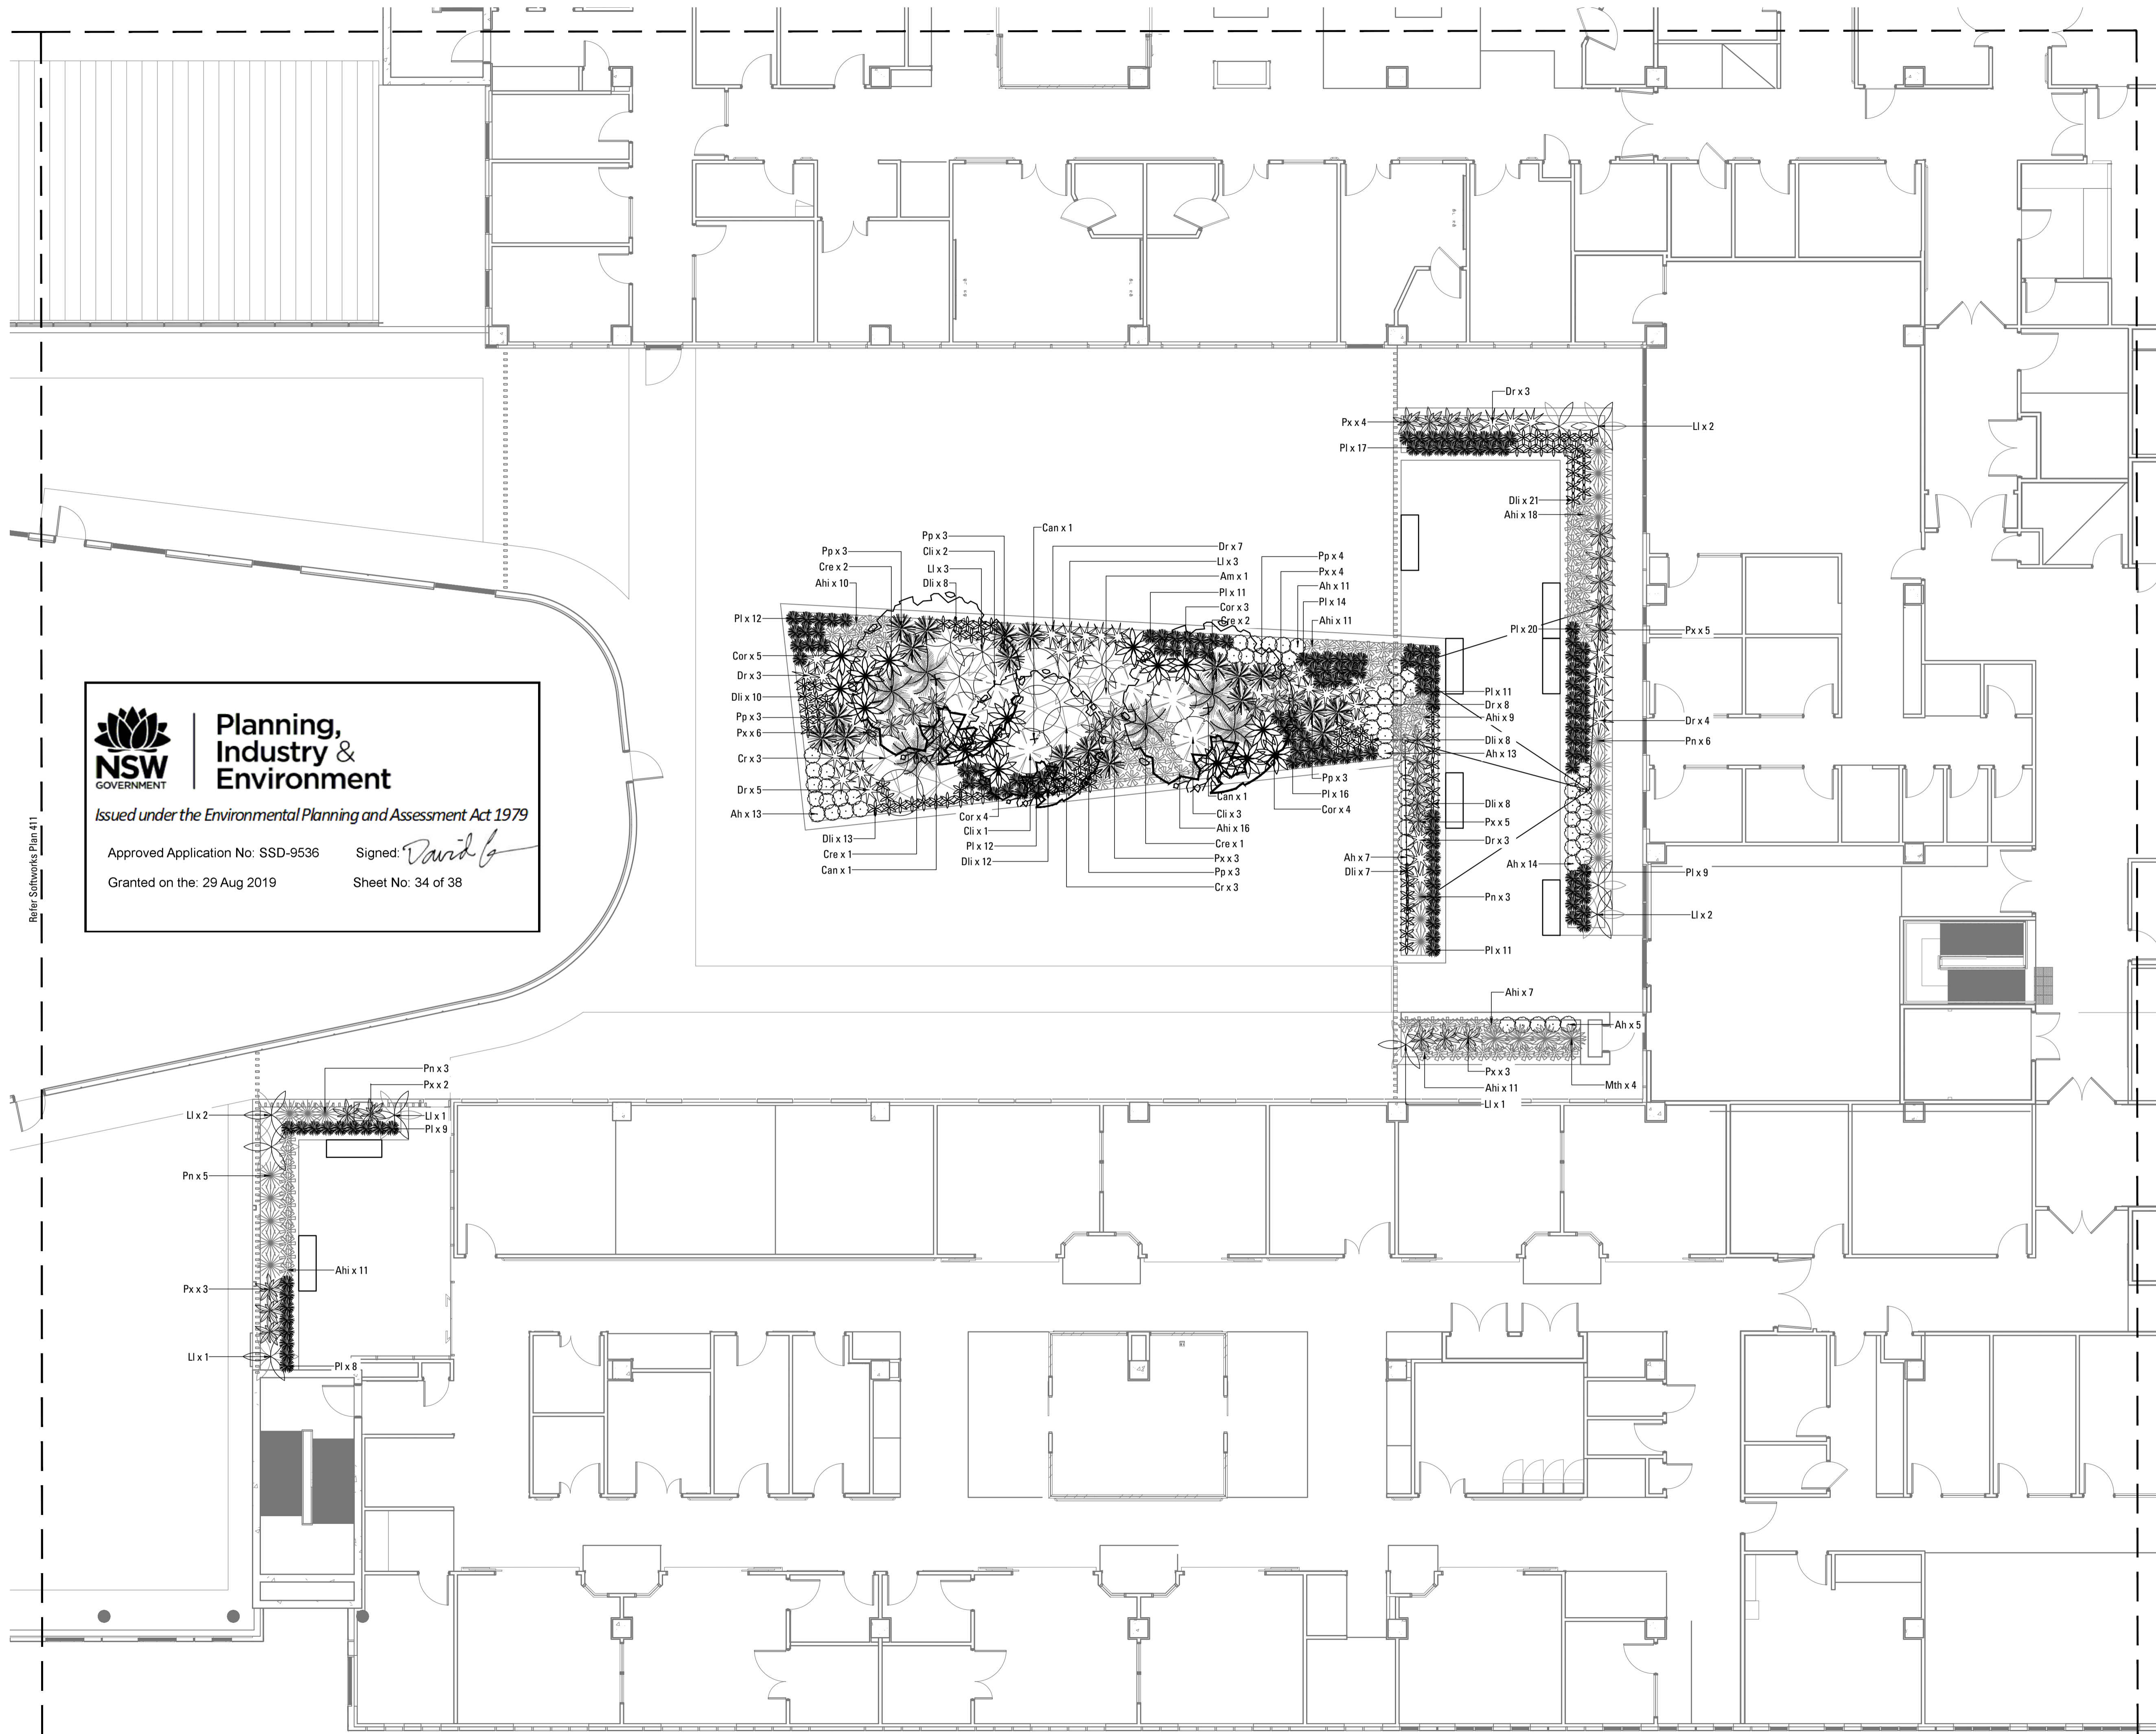


- LEGEND**
- SOFTWORKS**
- EXISTING TREES TO BE RETAINED  
Refer Landscape Specification
  - FEATURE TREE PLANTING  
Refer Landscape Specification
  - STREET TREE PLANTING  
Refer Landscape Specification
  - SHRUB AND ACCENT PLANTING  
Refer Landscape Specification
  - HYDROSEED MATRIX PLANTING  
Refer Landscape Specification

**NSW GOVERNMENT** | **Planning, Industry & Environment**

*Issued under the Environmental Planning and Assessment Act 1979*

Approved Application No: SSD-9536    Signed: *David G*

Granted on the: 29 Aug 2019    Sheet No: 34 of 38

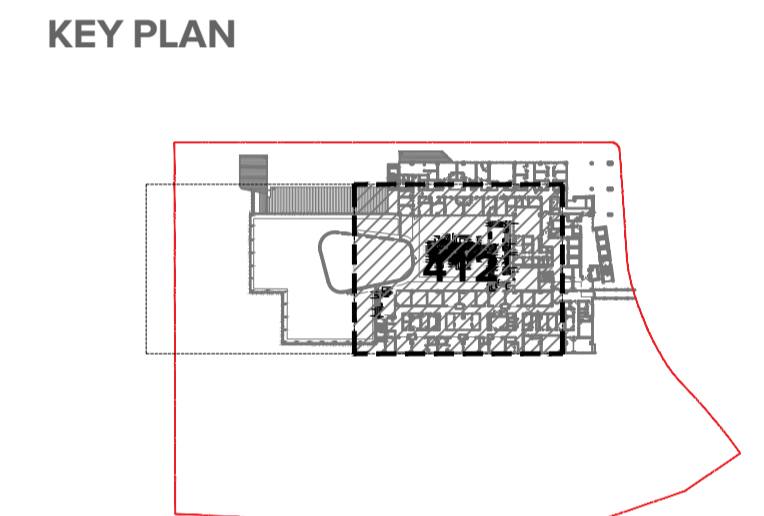

**NOT FOR CONSTRUCTION**

Issue	Revision Description	Drawn	Check	Date
A	65% DD Tender Issue for Review	RM	CT	07.03.2019
B	Issue for Tender	RM	CT	01.04.2019
C	Issue for Tender	RM	CT	10.05.2019
D	Issue for Tender	RM	CT	06.06.2019

**WYONG HOSPITAL REDEVELOPMENT, NSW**

**TENDER FOR REVIEW**


**HEALTH INFRASTRUCTURE**

DRAWING NAME  
**SOFTWORKS PLAN LEVEL 3**

JOB# SHEET# ISSUE NORTH  
18-559 L\_412 D

SCALE 1:100 @ A1



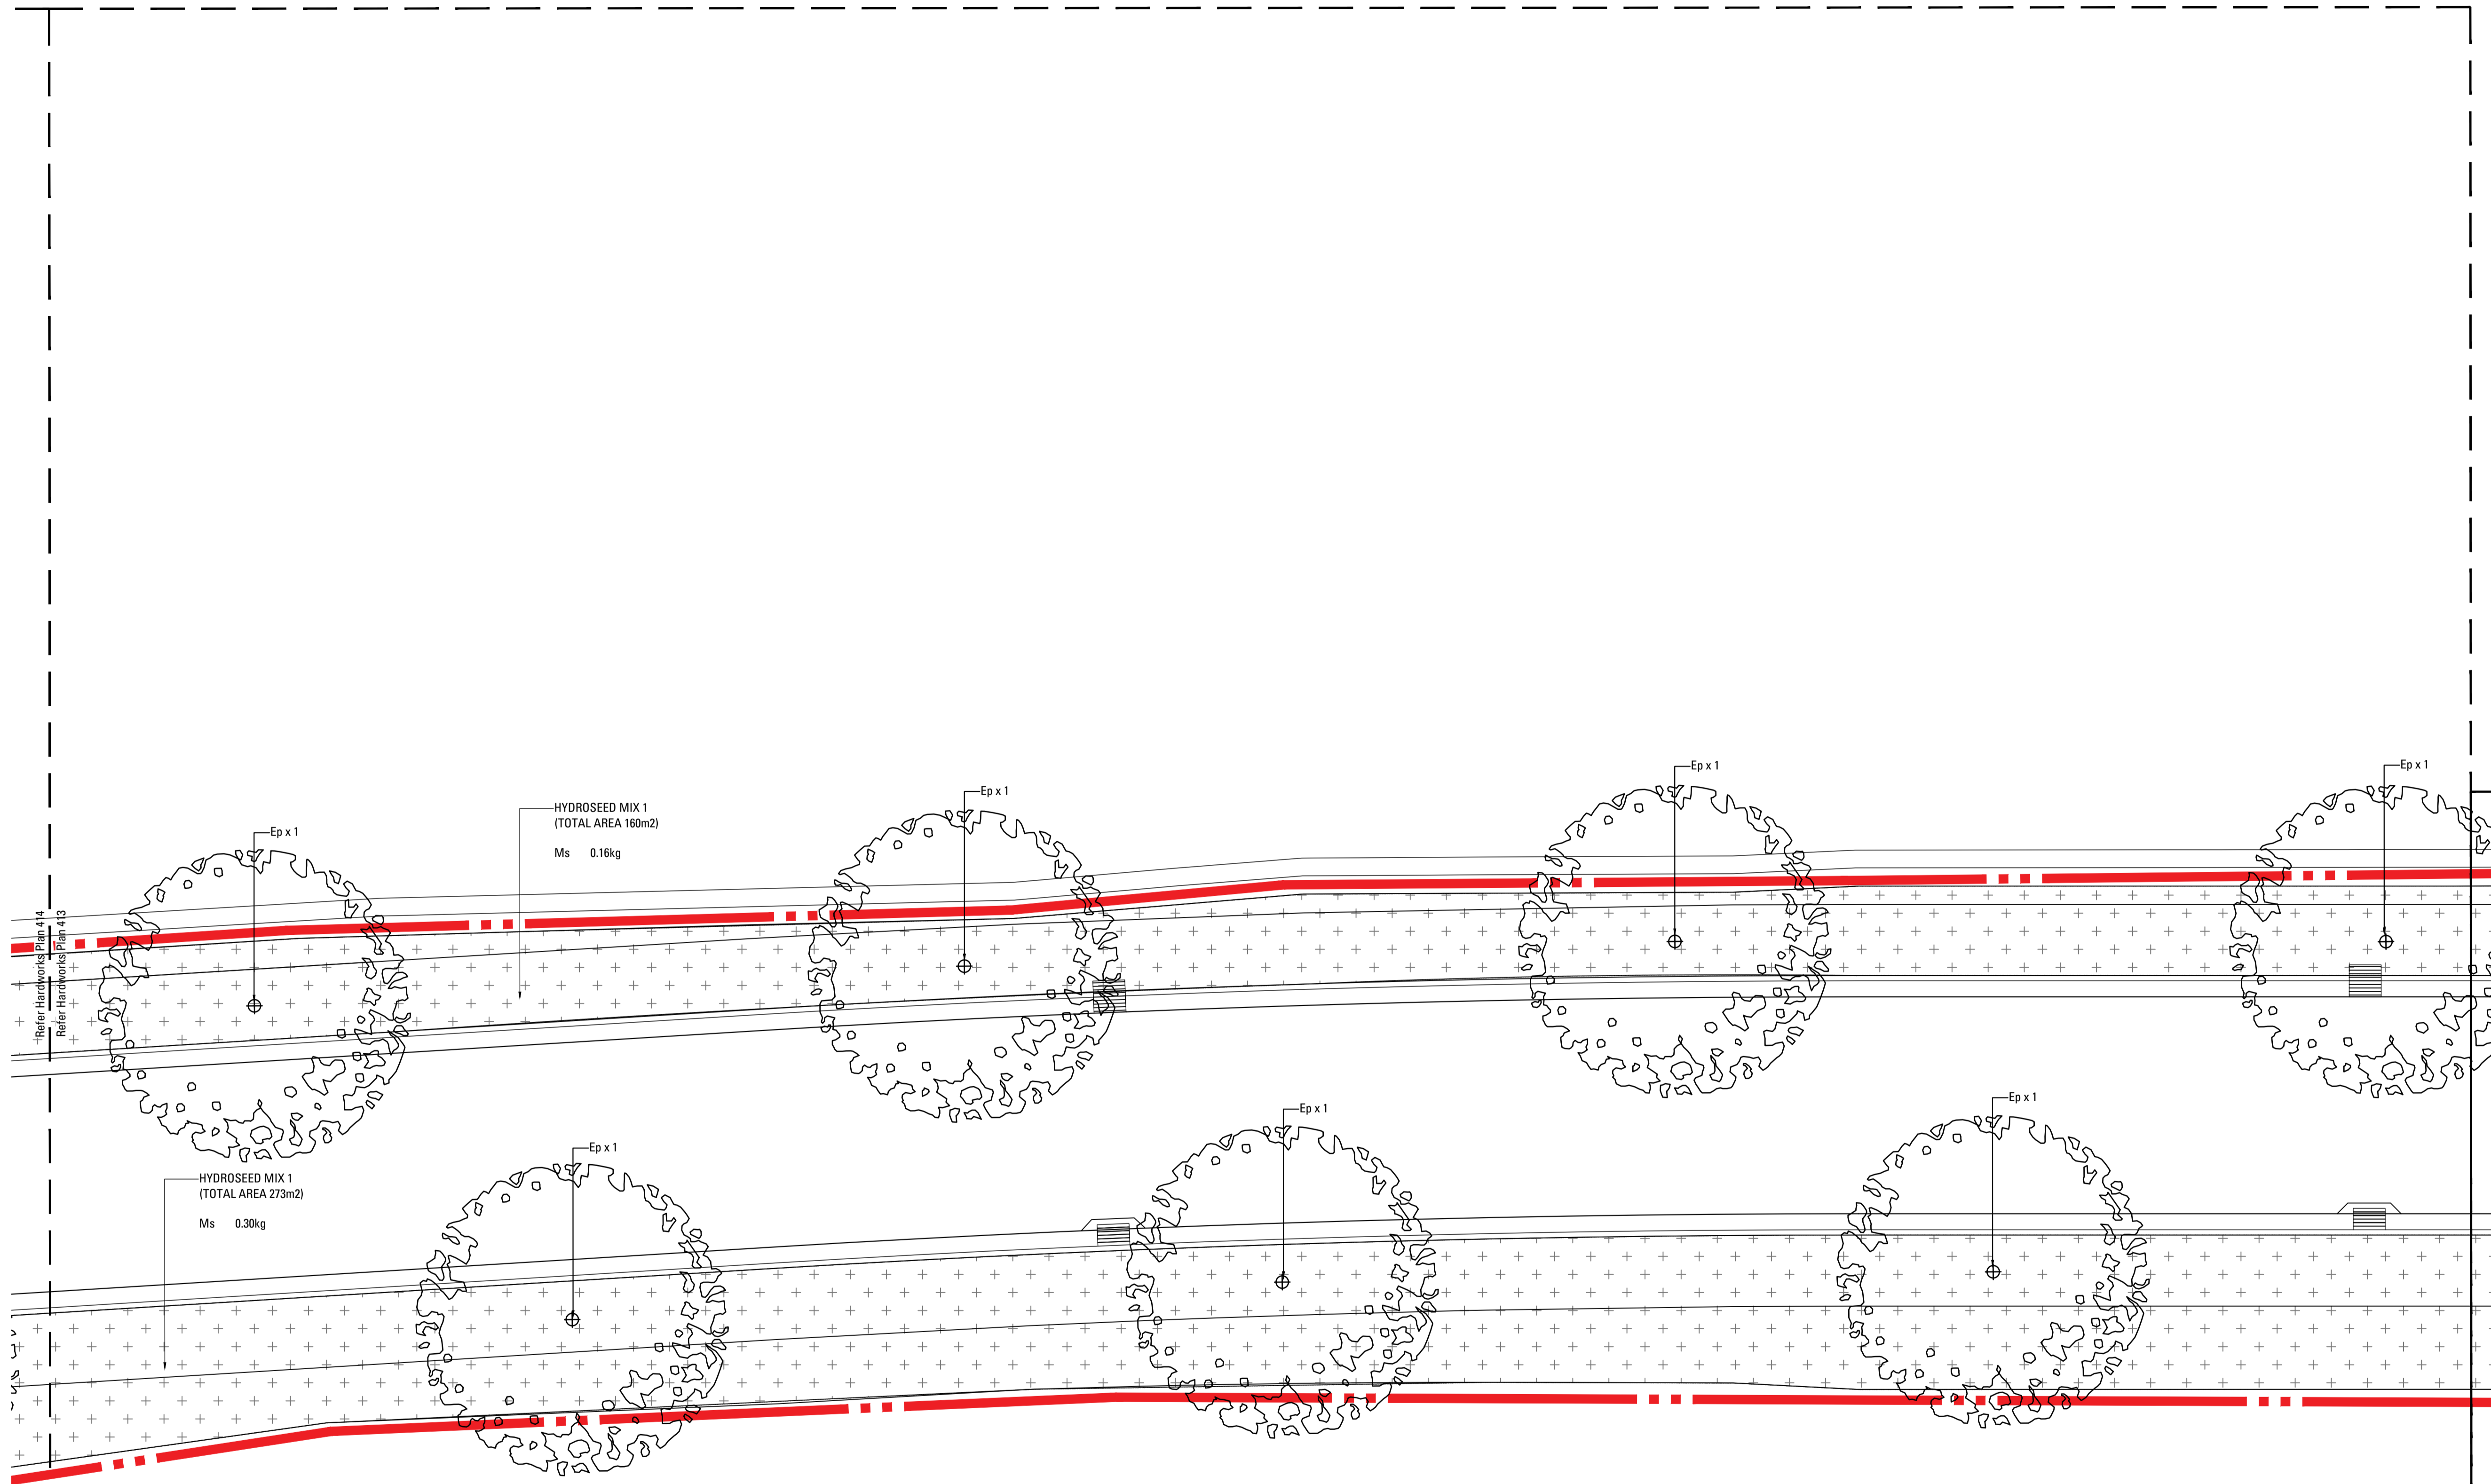


Refer Hardworks Plan 414  
Refer Hardworks Plan 413

HYDROSEED MIX 1  
(TOTAL AREA 160m<sup>2</sup>)  
Ms 0.16kg

HYDROSEED MIX 1  
(TOTAL AREA 273m<sup>2</sup>)  
Ms 0.30kg

- LEGEND**
- SOFTWORKS**
- EXISTING TREES TO BE RETAINED  
Refer Landscape Specification
  - FEATURE TREE PLANTING  
Refer Landscape Specification
  - STREET TREE PLANTING  
Refer Landscape Specification
  - SHRUB AND ACCENT PLANTING  
Refer Landscape Specification
  - HYDROSEED MATRIX PLANTING  
Refer Landscape Specification

**KEY PLAN**

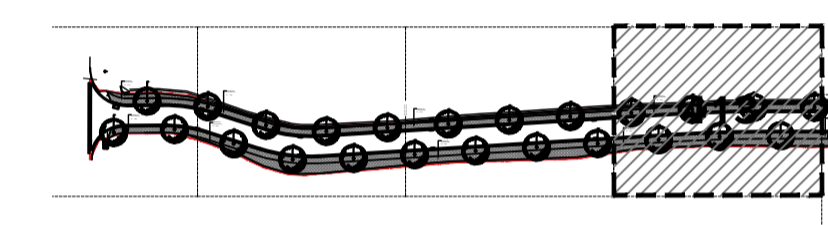

**NOT FOR CONSTRUCTION**

Issue	Revision Description	Drawn	Check	Date
A	65% DD Tender Issue for Review	RM	CT	07.03.2019
B	Issue for Tender	RM	CT	01.04.2019
C	Issue for Tender	RM	CT	10.05.2019
D	Issue for Tender	RM	CT	06.06.2019

**WYONG HOSPITAL REDEVELOPMENT, NSW**

**TENDER FOR REVIEW**

**HEALTH INFRASTRUCTURE**

**DRAWING NAME**  
SOFTWORKS PLAN  
LOUISIANA ROAD

JOB# SHEET# ISSUE NORTH  
18-559 L\_413 D

SCALE 1:100 @ A1




**Planning, Industry & Environment**

*Issued under the Environmental Planning and Assessment Act 1979*


Approved Application No: SSD-9536 Signed: *David G*  
Granted on the: 29 Aug 2019 Sheet No: 35 of 38

Refer Hardworks Plan 415

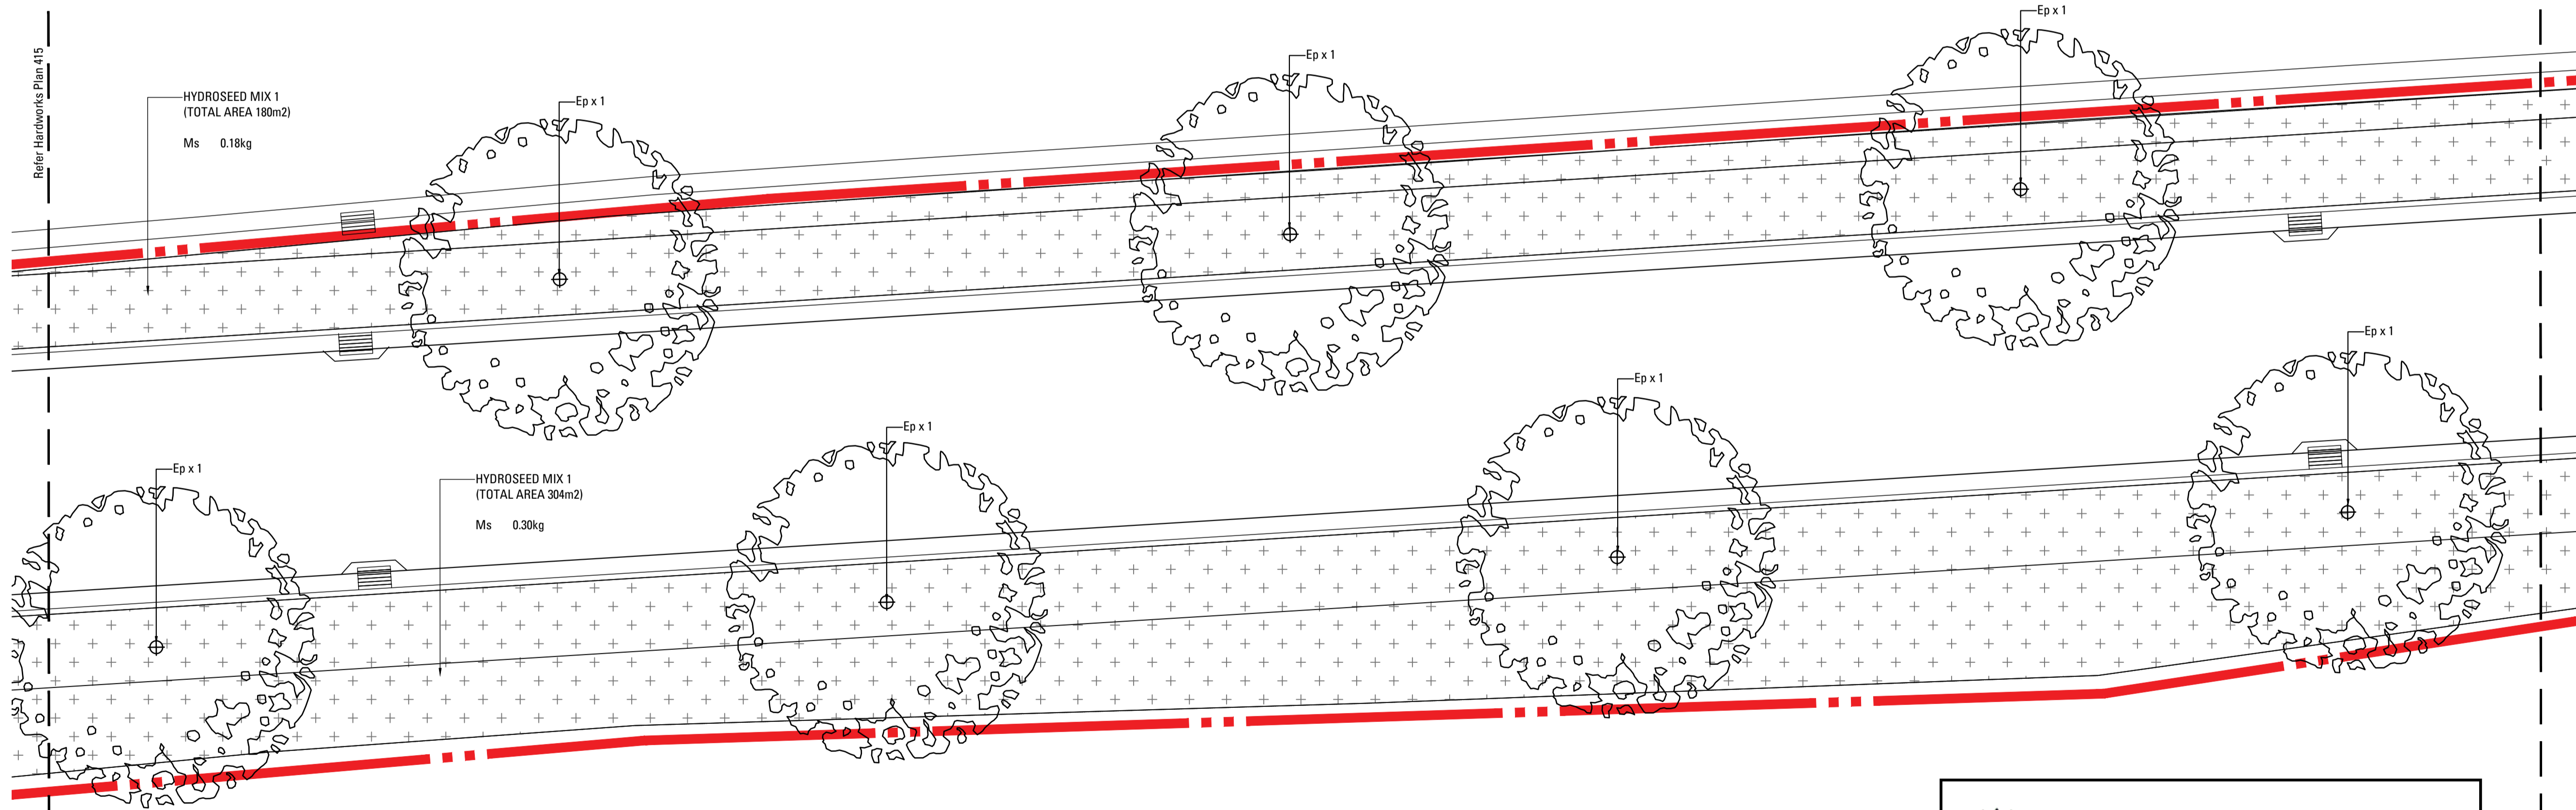

- LEGEND**
- SOFTWORKS**
- EXISTING TREES TO BE RETAINED  
Refer Landscape Specification
  - FEATURE TREE PLANTING  
Refer Landscape Specification
  - STREET TREE PLANTING  
Refer Landscape Specification
  - SHRUB AND ACCENT PLANTING  
Refer Landscape Specification
  - HYDROSEED MATRIX PLANTING  
Refer Landscape Specification

**KEY PLAN**

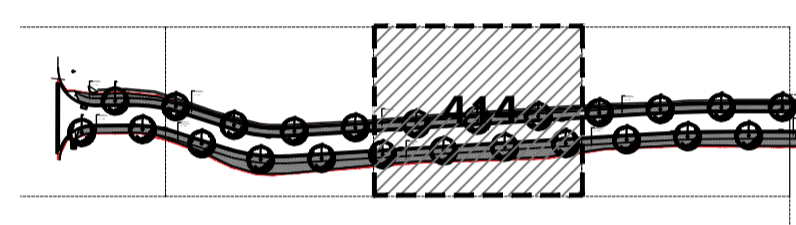

**NOT FOR CONSTRUCTION**

Issue	Revision Description	Drawn	Check	Date
A	65% DD Tender Issue for Review	RM	CT	07.03.2019
B	Issue for Tender	RM	CT	01.04.2019
C	Issue for Tender	RM	CT	10.05.2019
D	Issue for Tender	RM	CT	06.06.2019

**WYONG HOSPITAL REDEVELOPMENT, NSW**

**TENDER FOR REVIEW**

**HEALTH INFRASTRUCTURE**

**Planning, Industry & Environment**

*Issued under the Environmental Planning and Assessment Act 1979*

Approved Application No: SSD-9536      Signed: *David G*

Granted on the: 29 Aug 2019      Sheet No: 36 of 38

**DRAWING NAME**  
**SOFTWORKS PLAN**  
**LOUISIANA ROAD**






JOB# SHEET# ISSUE NORTH  
 18-559 L\_414 D

SCALE 1:100 @ A1




LEGEND

SOFTWORKS

-  EXISTING TREES TO BE RETAINED  
Refer Landscape Specification
-  FEATURE TREE PLANTING  
Refer Landscape Specification
-  STREET TREE PLANTING  
Refer Landscape Specification
-  SHRUB AND ACCENT PLANTING  
Refer Landscape Specification
-  HYDROSEED MATRIX PLANTING  
Refer Landscape Specification

KEY PLAN

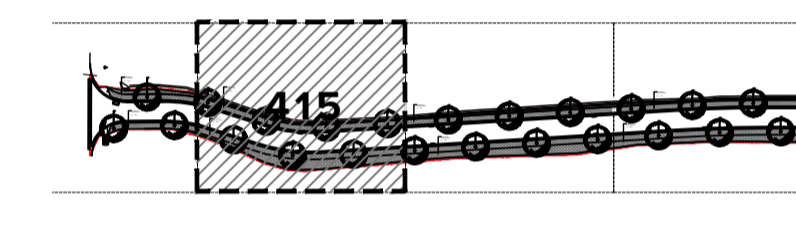

**NOT FOR CONSTRUCTION**

Issue	Revision Description	Drawn	Check	Date
A	85% DD Tender Issue for Review	RM	CT	07.03.2019
B	Issue for Tender	RM	CT	01.04.2019
C	Issue for Tender	RM	CT	10.05.2019
D	Issue for Tender	RM	CT	06.06.2019

**WYONG HOSPITAL REDEVELOPMENT, NSW**


TENDER FOR REVIEW

HEALTH INFRASTRUCTURE

DRAWING NAME  
**SOFTWORKS PLAN  
LOUISIANA ROAD**

JOB# SHEET# ISSUE NORTH  
18-559 L\_415 D

SCALE 1:100 @ A1 

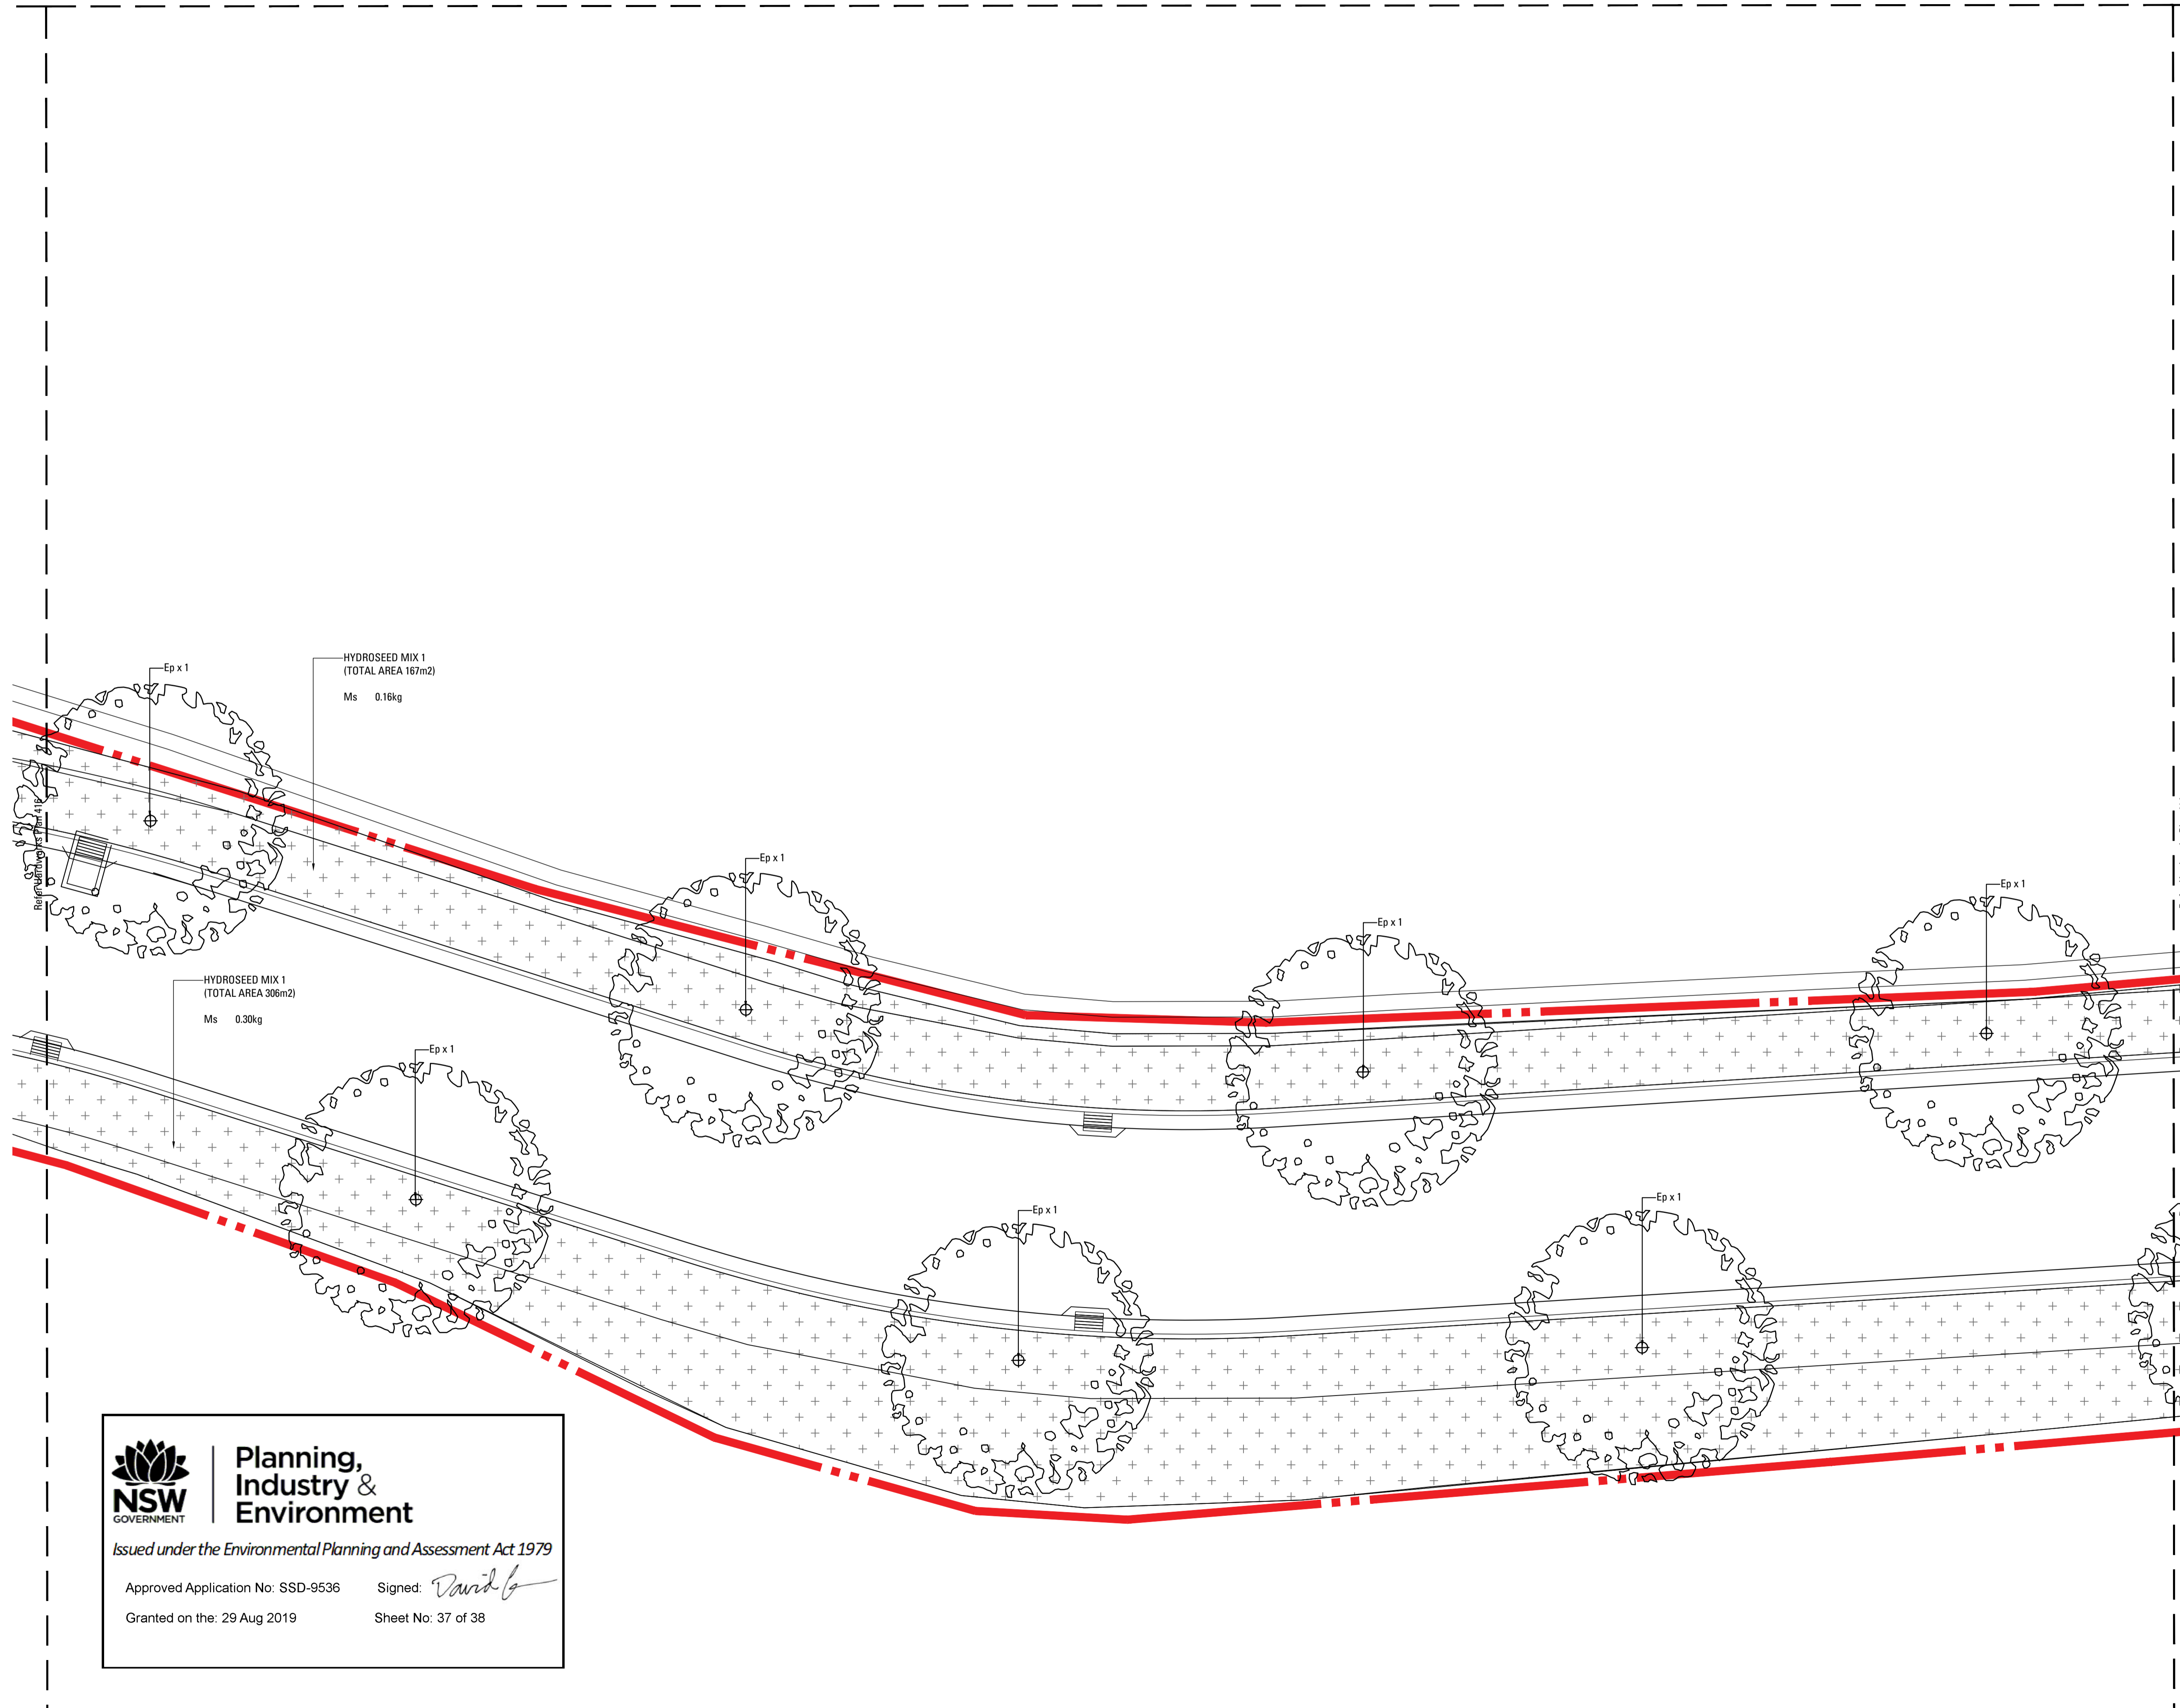



 



 **Planning, Industry & Environment**  
Issued under the Environmental Planning and Assessment Act 1979

Approved Application No: SSD-9536 Signed: *David G*  
Granted on the: 29 Aug 2019 Sheet No: 37 of 38


LEGEND

 SOFTWORKS

-  EXISTING TREES TO BE RETAINED  
Refer Landscape Specification
-  FEATURE TREE PLANTING  
Refer Landscape Specification
-  STREET TREE PLANTING  
Refer Landscape Specification
-  SHRUB AND ACCENT PLANTING  
Refer Landscape Specification
-  HYDROSEED MATRIX PLANTING  
Refer Landscape Specification

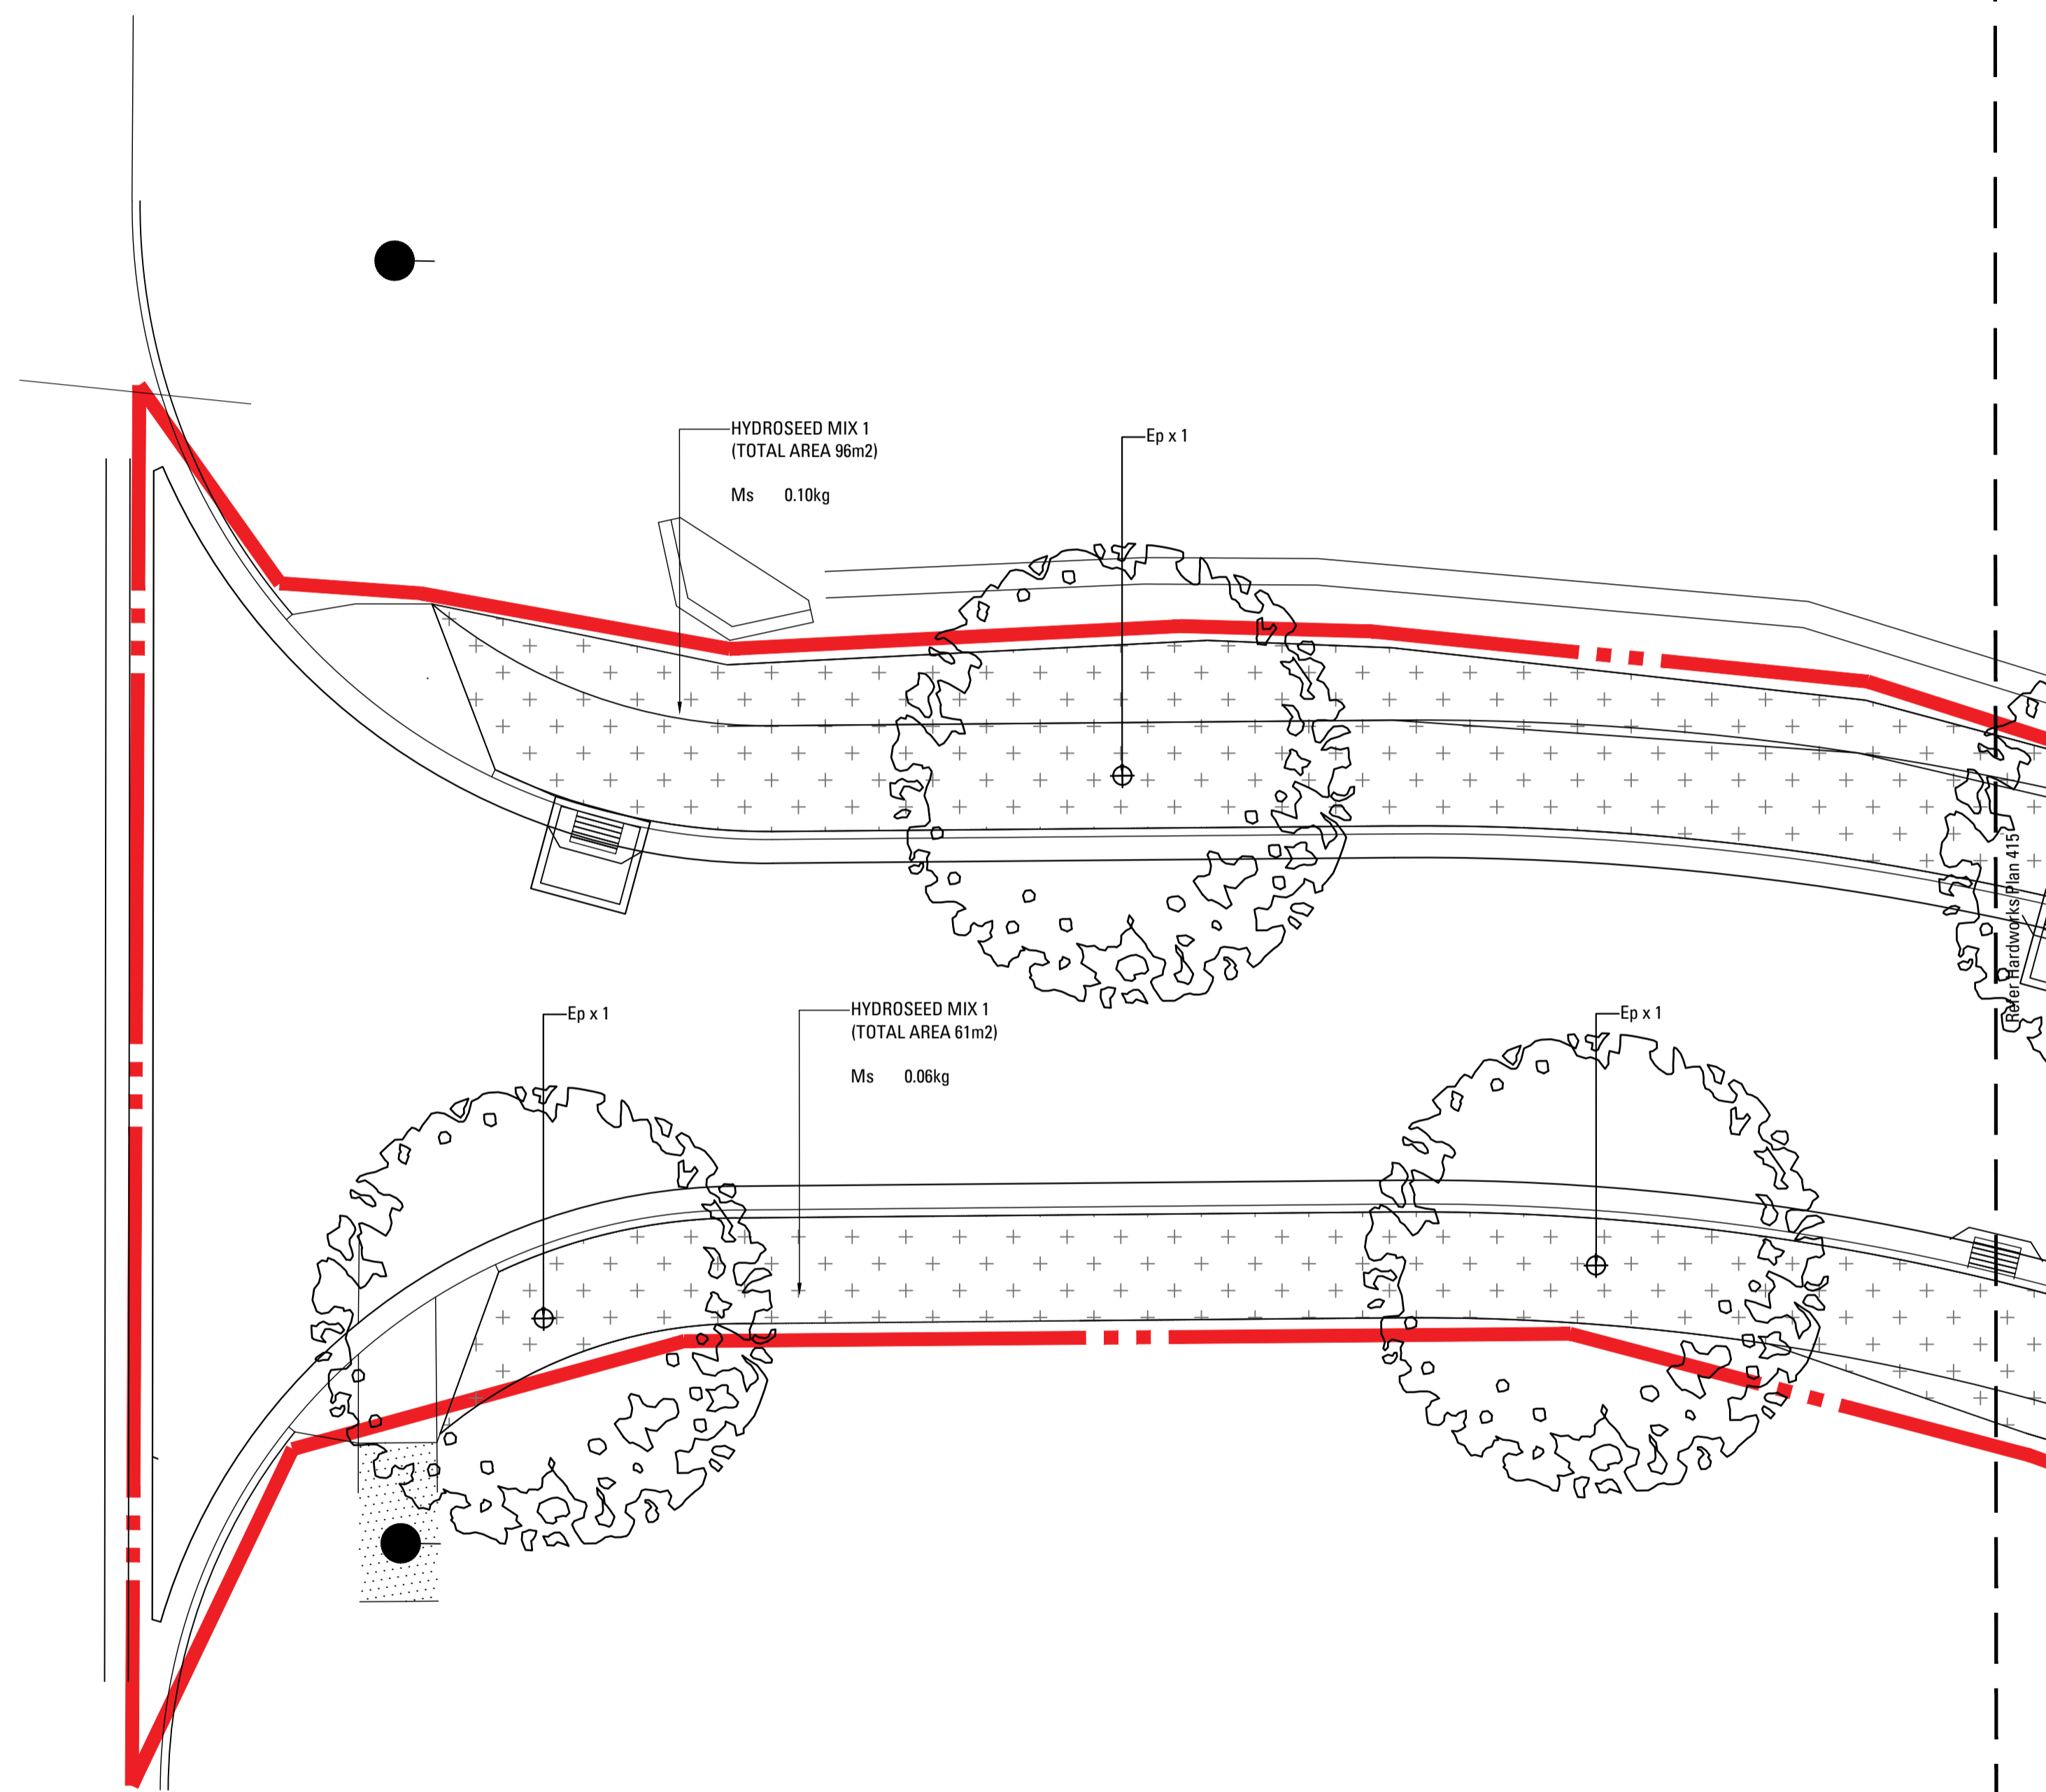

KEY PLAN

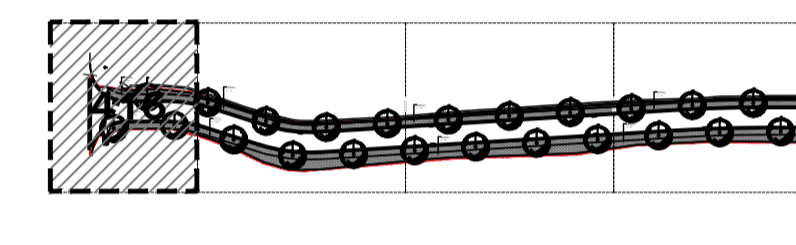

NOT FOR CONSTRUCTION

Issue	Revision Description	Drawn	Check	Date
A	65% DD Tender Issue for Review	RM	CT	07.03.2019
B	Issue for Tender	RM	CT	01.04.2019
C	Issue for Tender	RM	CT	10.05.2019
D	Issue for Tender	RM	CT	06.06.2019

WYONG HOSPITAL REDEVELOPMENT, NSW

TENDER FOR REVIEW

HEALTH INFRASTRUCTURE

DRAWING NAME  
SOFTWORKS PLAN  
LOUISIANA ROAD

JOB# SHEET# ISSUE NORTH  
18-559 L\_416 D

SCALE 1:100 @ A1 



 **Planning, Industry & Environment**  
Issued under the Environmental Planning and Assessment Act 1979

Approved Application No: SSD-9536 Signed: *David G*  
Granted on the: 29 Aug 2019 Sheet No: 38 of 38