

AMERICOLD

LANDSCAPE PACKAGE

560 RESERVOIR RD, PROSPECT, NSW, 2148

Amendments		
Issue	Description	Date
A	DA DRAFT	08/04/2022
B	DA DRAFT ISSUE	24/05/2022
C	DA ISSUE	27/05/2022
D	Revised DA Issue	04/07/2022



DRAWING SCHEDULE

COVER SHEET	L-0000
SITE PLAN	L-1000
PLANTING SCHEDULE	L-2000
GENERAL ARRANGEMENT PLANS	
1 OF 6	L-2001
2 OF 6	L-2002
3 OF 6	L-2003
4 OF 6	L-2004
5 OF 6	L-2005
6 OF 6	L-2006
LANDSCAPE DETAILS	L-7001
LANDSCAPE DETAILS	L-7002



Group GSA Pty Ltd ABN 76 002 113 779
Level 7, 80 William St East Sydney NSW
Australia 2011 www.groupgsa.com
T +612 9361 4144 F +612 9332 3458
architecture interior design urban design landscape
nom architect M. Sheldon 3990

Project Title


AMERICOLD PROSPECT

Drawing Title

COVER SHEET

Scale	1:1000 @A1
Drawing created (date)	08/04/2022
By	TN
Plotted and checked by	LI
Verified	LI
Approved	FR
Drawing No	Issue
AP - L - 0000	D
File	Plot Date
\$FILES	\$DATES

This drawing is the copyright of Group GSA Pty Ltd and may not be altered, reproduced or transmitted in any form or by any means in part or in whole without the written permission of Group GSA Pty Ltd.
All levels and dimensions are to be checked and verified on site prior to the commencement of any work, making of shop drawings or fabrication of components.
Do not scale drawings. Use figured Dimensions.

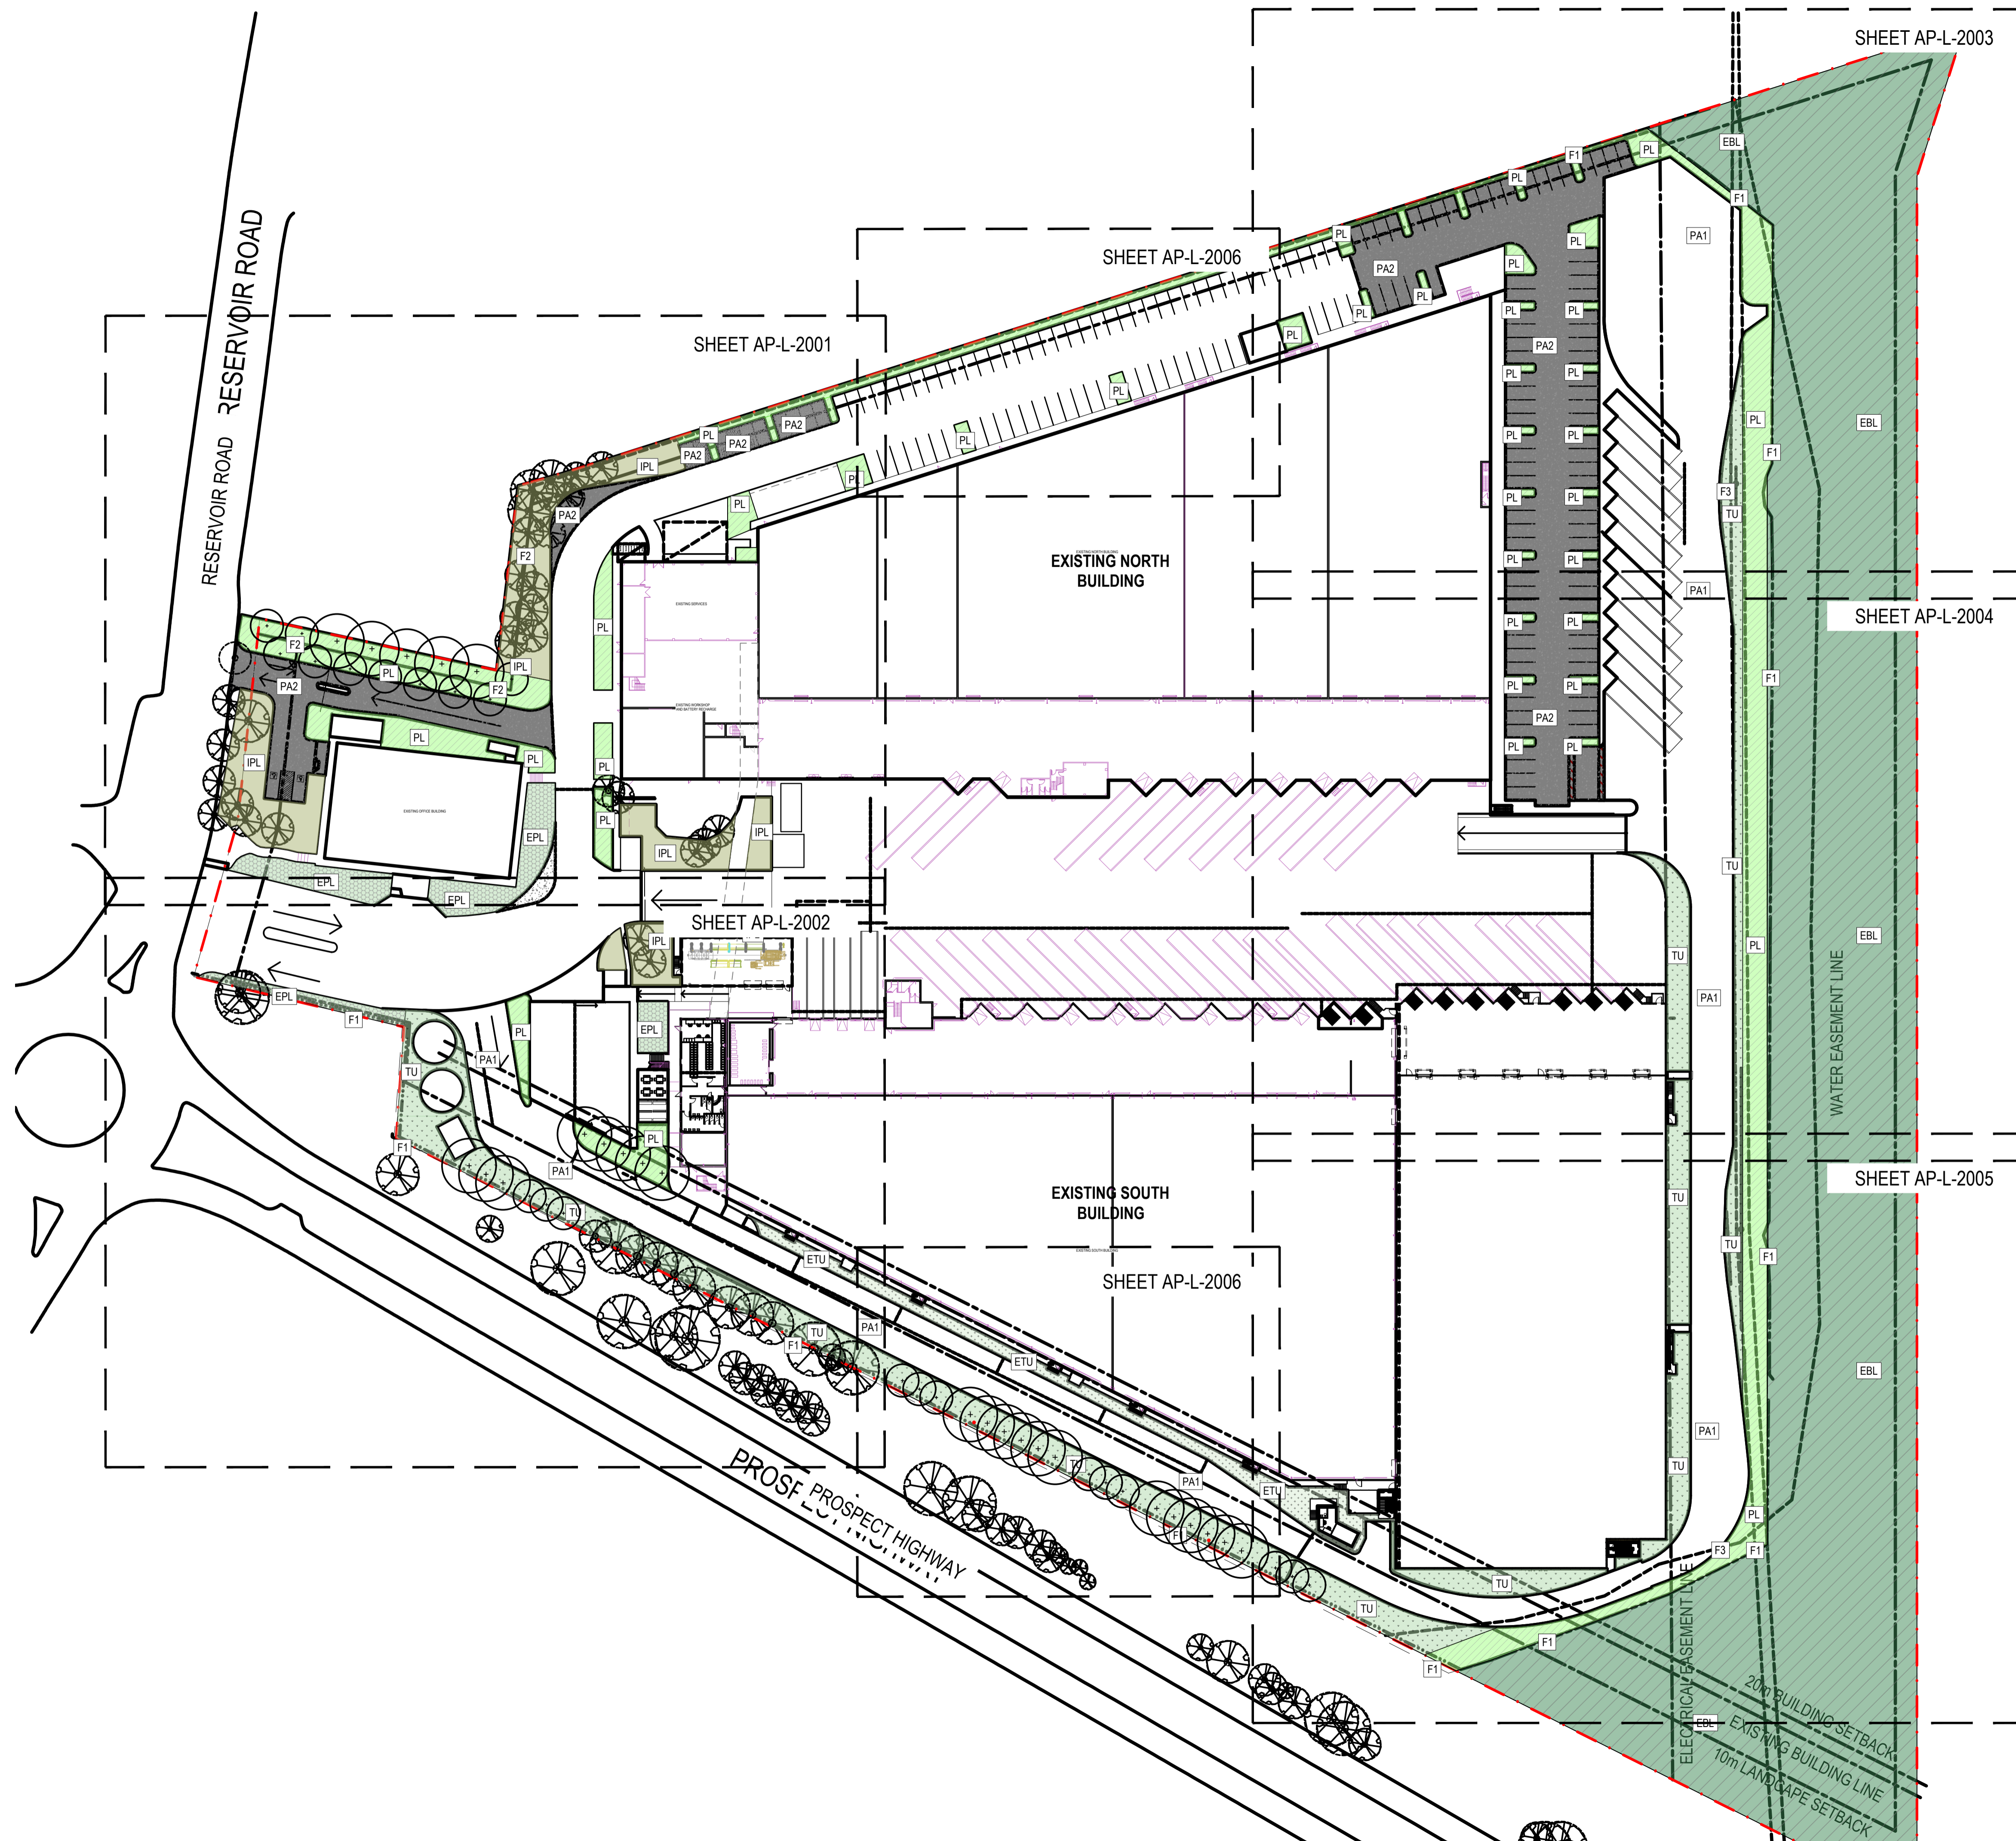

Amendments		Date
Issue	Description	
A	DA DRAFT	08/04/2022
B	DA DRAFT ISSUE	24/05/2022
C	DA ISSUE	27/05/2022
D	Revised DA Issue	04/07/2022

LEGEND	
	EXTENT OF WORKS
SOFTWORKS	
	EXISTING TREE
	PROPOSED TREE
	EXISTING PLANTING TO BE RETAINED AND PROTECTED
	INFILL PLANTING AROUND EXISTING PLANTING
	NEW PLANTING
	EXISTING TURF TO BE RETAINED AND PROTECTED.
	NEW TURF
	EXISTING BUSHLAND BEHIND FENCE TO BE RETAINED AND PROTECTED
HARDWORKS	
	NEW HEAVY DUTY PAVEMENT REFER CIVIL PACKAGE
	NEW MEDIUM DUTY PAVEMENT REFER CIVIL PACKAGE
FENCES AND BALUSTRADES	
	EXISTING SECURITY FENCE REFER CIVIL PACKAGE
	EXISTING BLOCK WALL FENCE REFER CIVIL PACKAGE
	NEW SECURITY FENCE REFER CIVIL PACKAGE



Group GSA Pty Ltd ABN 76 002 113 779
Level 7, 80 William St East Sydney NSW
Australia 2011 www.groupgsa.com

T +612 9361 4144 F +612 9332 3458

architecture interior design urban design landscape
nom architect M. Sheldon 3990

Project Title

AMERICOLD PROSPECT

Drawing Title

SITE PLAN

Scale 1:600 @A1

Drawing created (date) 08/04/2022

By TN

Plotted and checked by LI

Verified LI

Approved FR

Drawing No Issue

AP - L - 1000 D

File Plot Date

SFILES SDATES

This drawing is the copyright of Group GSA Pty Ltd and may not be altered, reproduced or transmitted in any form or by any means in part or in whole without the written permission of Group GSA Pty Ltd.
All levels and dimensions are to be checked and verified on site prior to the commencement of any work, making of shop drawings or fabrication of components.
Do not scale drawings. Use figured Dimensions.

CODE	BOTANIC NAME	COMMON NAME	MATURE HEIGHT x WIDTH (M)	POT SIZE	SPACING	QUANTITY
TREES						
Am	Acacia melanoxylon	Blackwood	15 x 6	45L	as shown	12
Ap	Acacia parramattensis	Parramatta wattle	15 x 6	45L	as shown	8
Cm	Corymbia maculata	Spotted Gum	18 x 6	45L	as shown	2
Epa	Eucalyptus parramattensis	Forest Red Gum	20 x 10	45L	as shown	12
Es	Eucalyptus saligna	Sydney Blue Gum	20 x 10	45L	as shown	13
SHRUBS						
Ac	Acacia myrtifolia	Myrtle Wattle	2 x 2	150mm	800mm	121
Ce	Calistemon citrinus 'Endeavour'	Endeavour Bottlebrush	2 x 2	200mm	500mm	527
Cv	Calistemon viminalis 'Better John'	Better John Calistemon	1 x 1	200mm	500mm	823
Gj	Grevillea juniperina	Juniper	2 x 4	200mm	500mm	213
Gr	Grevillea rosmarinifolia	Spiderflower Scarlet Sprite	1 x 1	200mm	500mm	314
Mu	Melaleuca 'Ulladulla Beacon'	Ulladulla Beacon	1 x 1	200mm	500mm	770
Mc	Melaleuca 'Claret Top'	Honey Myrtle	1.5 x 1	200mm	500mm	730
Lel	Leptospermum liversidgei		2 x 1	200mm	500mm	230
Lh	Leptospermum horizontalis		1 x 2	200mm	800mm	92
GROUND COVER						
Gbr	Grevillea 'Bronze Rambler'	Spiderflower Bronze Rambler	2 x 4	200mm	800mm	14
Gpr	Grevillea 'Poorinda Royal Mantle'	Grevillea	0.5 x 3	200mm	800mm	30
My	Myoporum 'Yareena'	Yareena	0.4 x 1	200mm	800mm	30
GRASSES						
Dc	Dianella caerulea	Flax Lily	0.5 x 0.4	75mm tube	10 per m²	3868
Li	Lomandra longifolia	Spiny-head Mat Rush	1 x 0.5	75mm tube	10 per m²	4462
Lt	Lomandra 'Tanika'	Taika Mat Rush	0.75 x 0.75	75mm tube	10 per m²	4733
Pl	Pennisetum natray	Natray	1 x 1	75mm tube	10 per m²	2740
Po	Poa labillardierei	Tussock Grass	1 x 1	75mm tube	10 per m²	2345

CODE	DESCRIPTION	LOCATION	SPECIFICATION	SUPPLIER	SUPPLIER	SAMPLES REQUIRED
SOIL						
	Topsoli Type A	Turf + Seeding Areas	Improved existing site soil. Incorporate additives as required - soil sample and testing recommended.	n/a		Y
	Topsoli Type B	Topsoil to all planted areas	Depth varies - minimum 250mm. Smartmix # 6 Native garden soil mix.	Benedict Industries or approved equal		Y
	Soil Type C	Sub-soil below topsoli Type B	Depth varies as required (install below Min. 250mm depth of Topsoli Type B only). Smart mix # 7 Native garden subsoil mix.	Benedict Industries or approved equal		Y
	Organic Mulch	All planted areas	75mm depth mulch Forest Blend	ANL or approved equal		Y
TURF						
TF1	Turf Type 1 - Open Lawn	Refer Plans	Turf layer on 100mm depth turf underlay (Topsoli Type D) and 100mm depth cultivated subgrade.	Contractor		N

Amendments		Date
Issue	Description	
A	DA_DRAFT	08/04/2022
B	DA DRAFT ISSUE	24/05/2022
C	DA ISSUE	27/05/2022
D	Revised DA Issue	04/07/2022



Group GSA Pty Ltd ABN 76 002 113 779
Level 7, 80 William St East Sydney NSW
Australia 2011 www.groupgsa.com

T +612 9361 4144 F +612 9332 3458

architecture interior design urban design landscape
nom architect M. Sheldon 3990

Project Title

AMERICOLD PROSPECT

Drawing Title

PLANTING SCHEDULE

Scale 1:1000 @A1

Drawing created (date) 08/04/2022

By TN

Plotted and checked by LI

Verified LI

Approved FR

Drawing No Issue

AP - L - 2000 D

File Plot Date
\$FILES \$DATES

This drawing is the copyright of Group GSA Pty Ltd and may not be altered, reproduced or transmitted in any form or by any means in part or in whole without the written permission of Group GSA Pty Ltd.
All levels and dimensions are to be checked and verified on site prior to the commencement of any work, making of shop drawings or fabrication of components.
Do not scale drawings. Use figured Dimensions.





Amendments		
Issue	Description	Date
A	DA DRAFT	08/04/2022
B	DA DRAFT ISSUE	24/05/2022
C	DA ISSUE	27/05/2022
D	Revised DA Issue	04/07/2022

LEGEND	
	EXTENT OF WORKS
SOFTWORKS	
	EXISTING TREE
	PROPOSED TREE
	EXISTING PLANTING TO BE RETAINED AND PROTECTED
	INFILL PLANTING AROUND EXISTING PLANTING
	NEW PLANTING
	EXISTING TURF TO BE RETAINED AND PROTECTED.
	NEW TURF
	EXISTING BUSHLAND BEHIND FENCE TO BE RETAINED AND PROTECTED
HARDWORKS	
	NEW HEAVY DUTY PAVEMENT REFER CIVIL PACKAGE
	NEW MEDIUM DUTY PAVEMENT REFER CIVIL PACKAGE
FENCES AND BALUSTRADES	
	EXISTING SECURITY FENCE REFER CIVIL PACKAGE
	EXISTING BLOCK WALL FENCE REFER CIVIL PACKAGE
	NEW SECURITY FENCE REFER CIVIL PACKAGE

Client


Group GSA Pty Ltd ABN 76 002 113 779
Level 7, 80 William St East Sydney NSW
Australia 2011 www.groupgsa.com
T +612 9361 4144 F +612 9332 3458
architecture interior design urban design landscape
nom architect M. Sheldon 3990

Project Title

AMERICOLD PROSPECT

Drawing Title	
GENERAL ARRANGEMENT PLAN	
PART 1 OF 6	
Scale	1:200 @A1
Drawing created (date)	
08/04/2022	
By	TN
Plotted and checked by	LI
Verified	LI
Approved	FR
Drawing No	Issue
AP - L - 2001	D
File	Plot Date
SPILES	SOATES

This drawing is the copyright of Group GSA Pty Ltd and may not be altered, reproduced or transmitted in any form or by any means in part or in whole without the written permission of Group GSA Pty Ltd.
All levels and dimensions are to be checked and verified on site prior to the commencement of any work, making of shop drawings or fabrication of components.
Do not scale drawings. Use figured Dimensions.

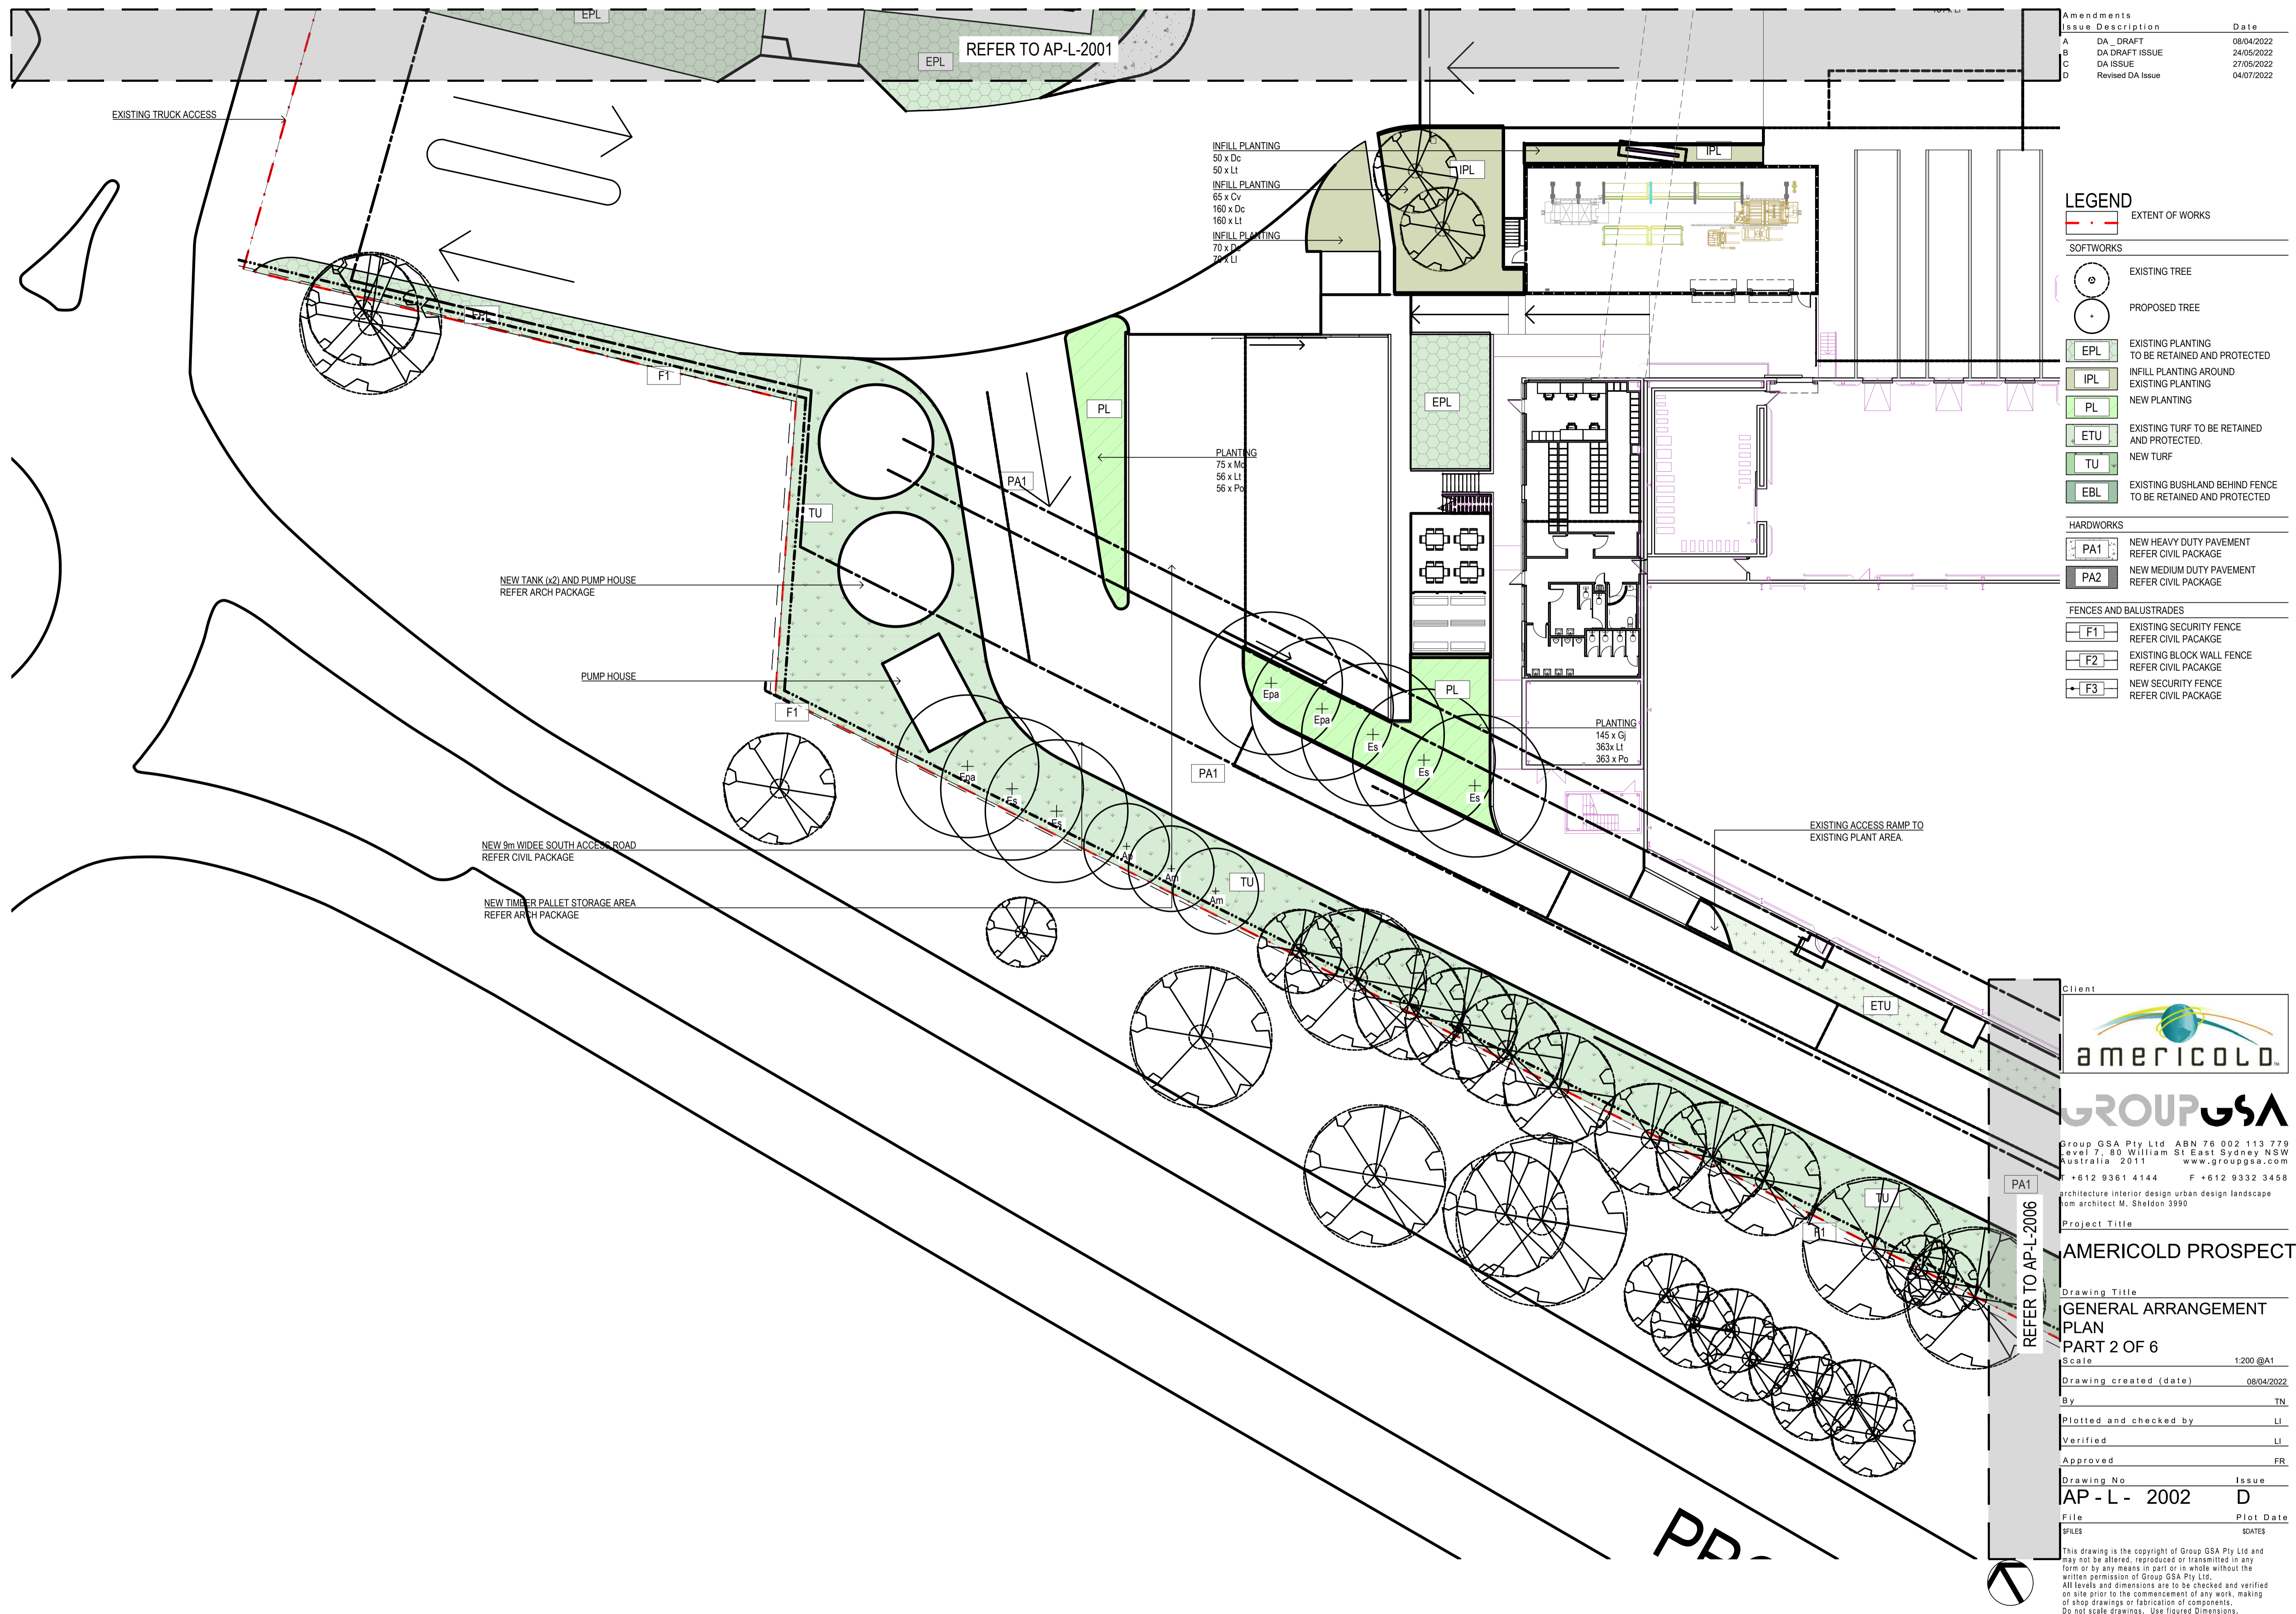

Amendments		
Issue	Description	Date
A	DA _ DRAFT	08/04/2022
B	DA DRAFT ISSUE	24/05/2022
C	DA ISSUE	27/05/2022
D	Revised DA Issue	04/07/2022

LEGEND

- | | |
|-------------------------------|--|
| | EXTENT OF WORKS |
| SOFTWARES | |
| | EXISTING TREE |
| | PROPOSED TREE |
| | EXISTING PLANTING
TO BE RETAINED AND PROTECTED |
| | INFILL PLANTING AROUND
EXISTING PLANTING |
| | NEW PLANTING |
| | EXISTING TURF TO BE RETAINED
AND PROTECTED. |
| | NEW TURF |
| | EXISTING BUSHLAND BEHIND FENCE
TO BE RETAINED AND PROTECTED |
| HARDWORKS | |
| | NEW HEAVY DUTY PAVEMENT
REFER CIVIL PACKAGE |
| | NEW MEDIUM DUTY PAVEMENT
REFER CIVIL PACKAGE |
| FENCES AND BALUSTRADES | |
| | EXISTING SECURITY FENCE
REFER CIVIL PACKAGE |
| | EXISTING BLOCK WALL FENCE
REFER CIVIL PACKAGE |
| | NEW SECURITY FENCE
REFER CIVIL PACKAGE |

Client



GROUPUSA

Group GSA Pty Ltd ABN 76 002 113 779
Level 7, 80 William St East Sydney NSW
Australia 2011 www.groupgsa.com

T +612 9361 4144 F +612 9332 3458

architecture interior design urban design landscape

nom architect M. Sheldon 3990

Project Title

AMERICAN PROSPECT

AMERICOLD PROSPECT

Drawing Title

GENERAL ARRANGEMENT

PLAN

PART 2 OF 6

Scale 1:200 @A1

Drawing created (date) 08/04/2022

By TN

Plotted and checked by: H

Plotted and checked by LI

Verified LI

Approved	FR
----------	----

Drawing No	Issue
------------	-------

AP - L - 2002 D

File	Plot Date
------	-----------

\$FILE\$	\$DATE\$
----------	----------


This drawing is the copyright of Group GSA Pty Ltd and

may not be altered, reproduced or transmitted in any form or by any means in part or in whole without the

written permission of Group GSA Pty Ltd.
All levels and dimensions are to be checked and verified

on site prior to the commencement of any work, making of shop drawings or fabrication of components.

Do not scale drawings. Use figured Dimensions.

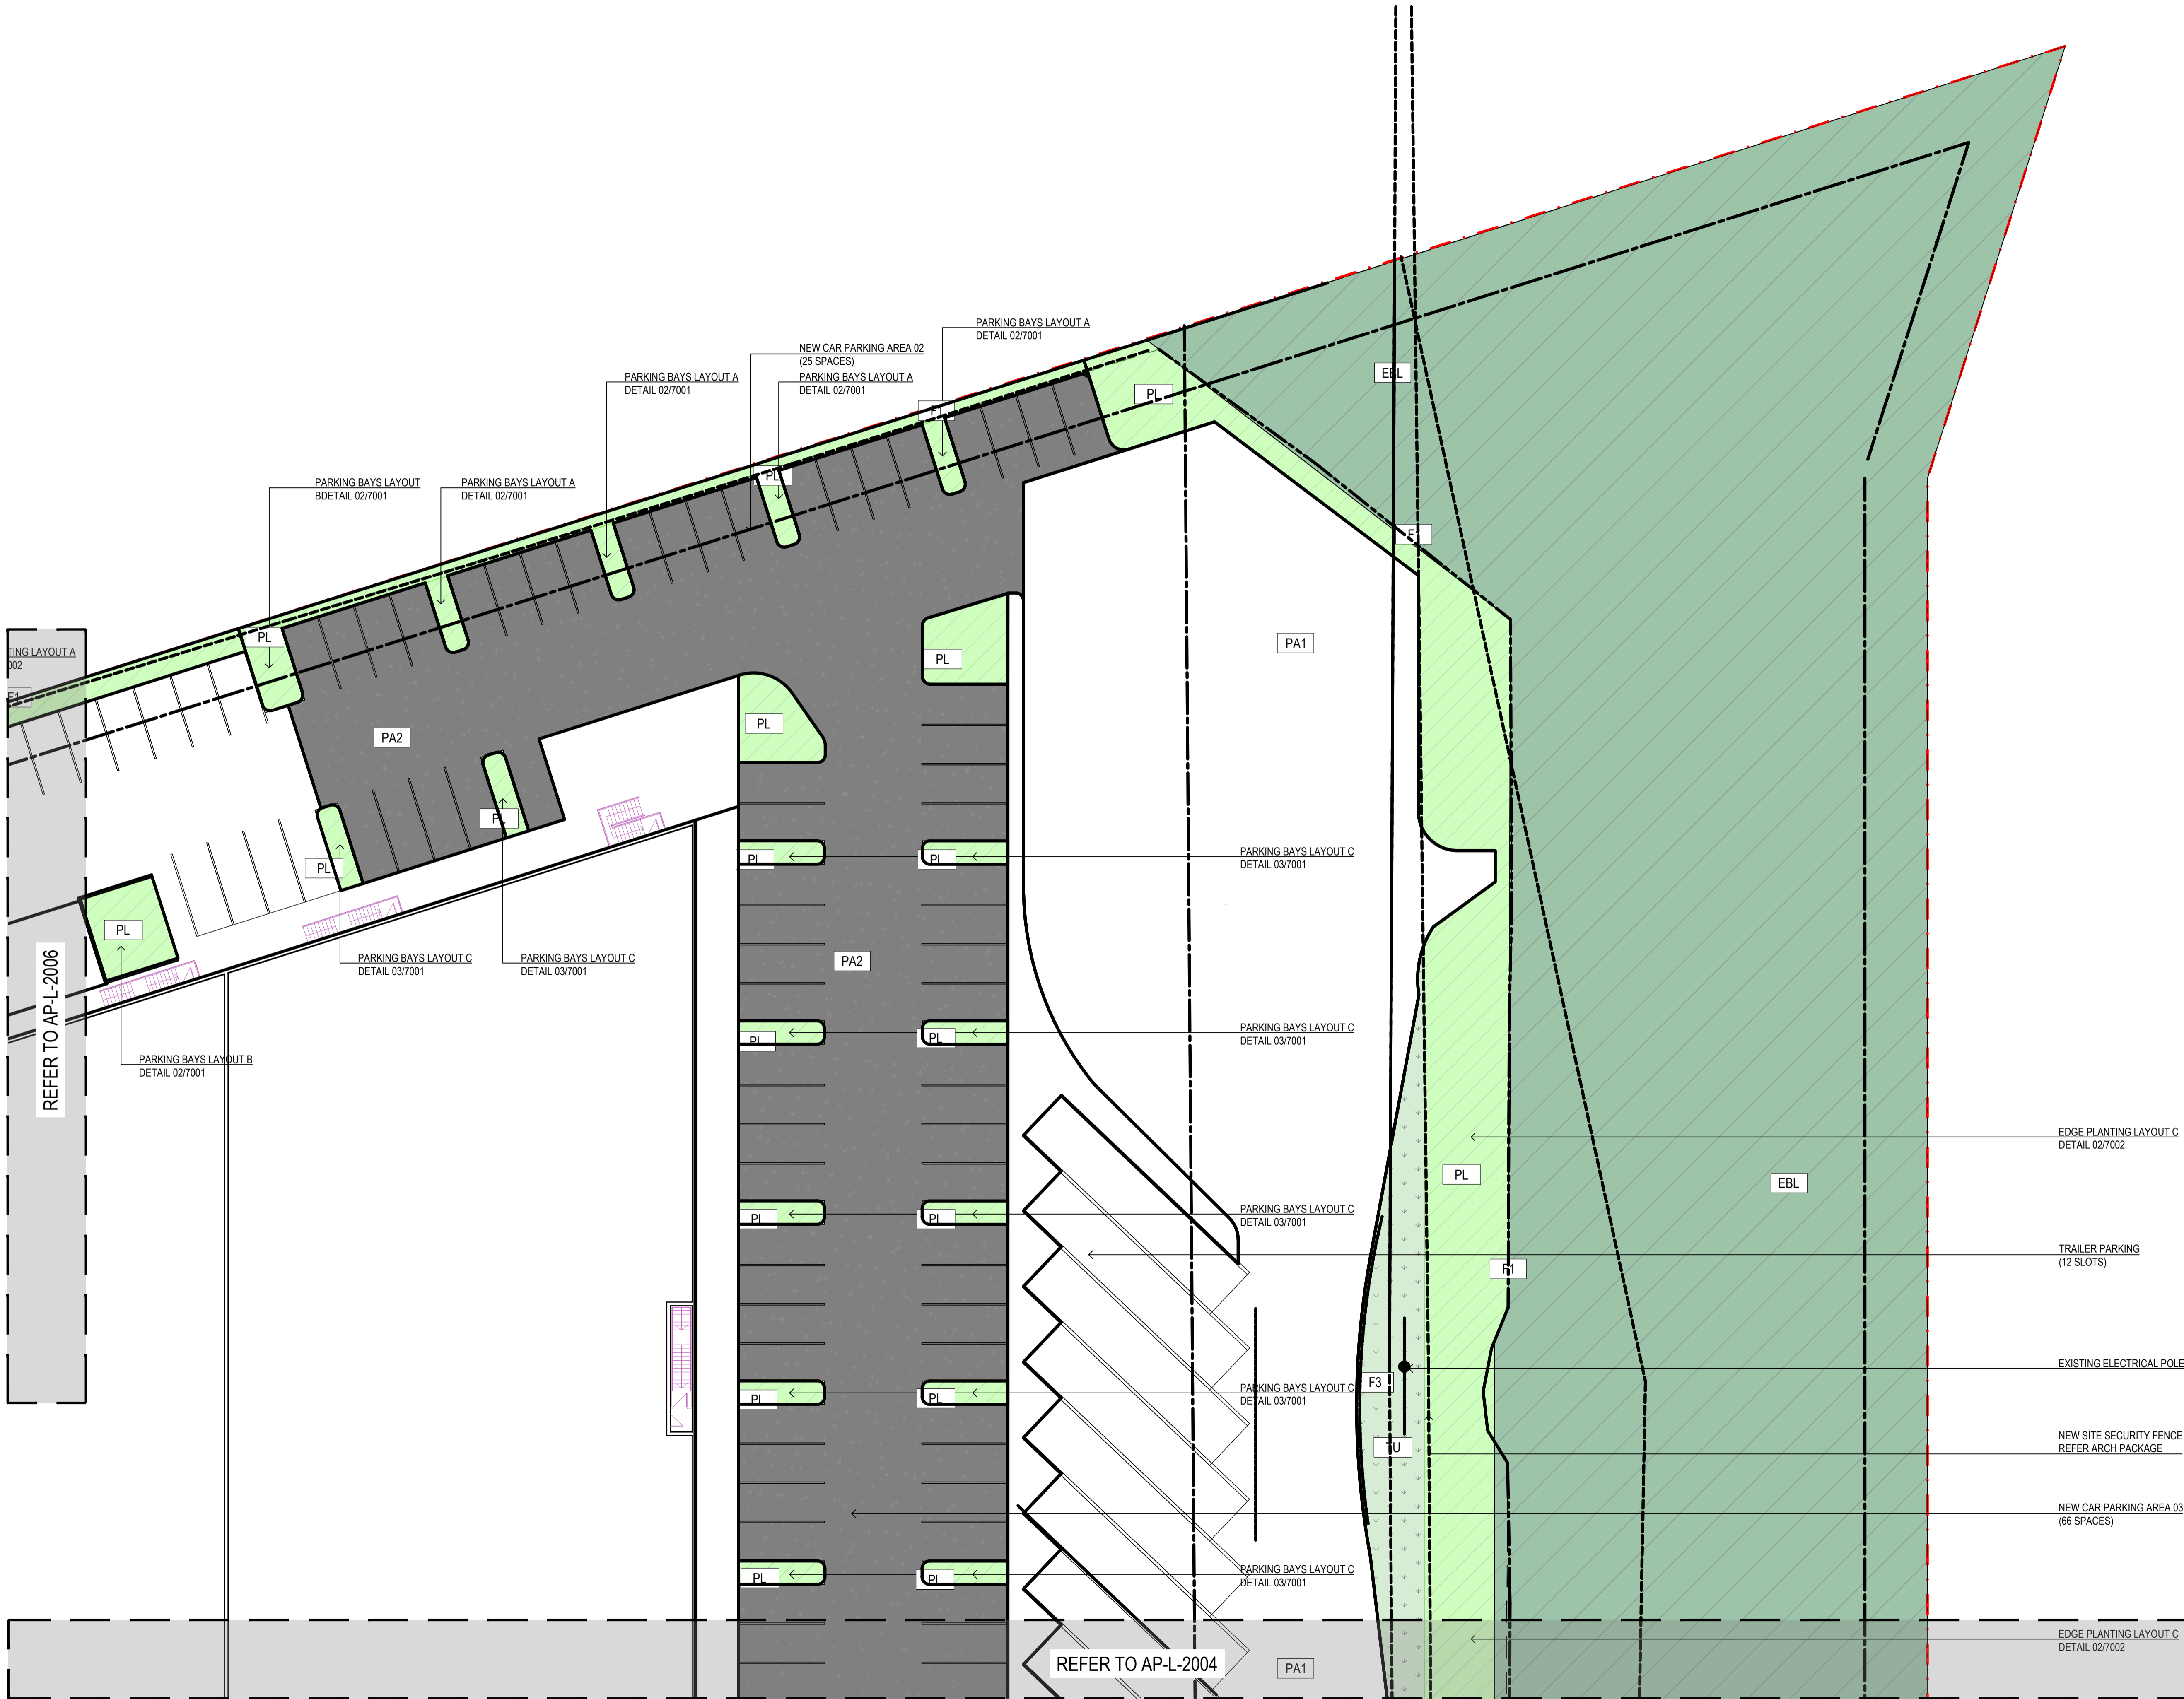

Amendments		
Issue	Description	Date
A	DA DRAFT	08/04/2022
B	DA DRAFT ISSUE	24/05/2022
C	DA ISSUE	27/05/2022
D	Revised DA Issue	04/07/2022

LEGEND	
	EXTENT OF WORKS
SOFTWORKS	
	EXISTING TREE
	PROPOSED TREE
	EXISTING PLANTING TO BE RETAINED AND PROTECTED
	INFILL PLANTING AROUND EXISTING PLANTING
	NEW PLANTING
	EXISTING TURF TO BE RETAINED AND PROTECTED.
	NEW TURF
	EXISTING BUSHLAND BEHIND FENCE TO BE RETAINED AND PROTECTED
HARDWORKS	
	NEW HEAVY DUTY PAVEMENT REFER CIVIL PACKAGE
	NEW MEDIUM DUTY PAVEMENT REFER CIVIL PACKAGE
FENCES AND BALUSTRADES	
	EXISTING SECURITY FENCE REFER CIVIL PACKAGE
	EXISTING BLOCK WALL FENCE REFER CIVIL PACKAGE
	NEW SECURITY FENCE REFER CIVIL PACKAGE



Group GSA Pty Ltd ABN 76 002 113 779
Level 7, 80 William St East Sydney NSW
Australia 2011 www.groupgsa.com
T +612 9361 4144 F +612 9332 3458
architecture interior design urban design landscape
nom architect M. Sheldon 3990

Project Title

AMERICOLD PROSPECT

Drawing Title

GENERAL ARRANGEMENT
PLAN
PART 3 OF 6
Scale 1:200 @A1

Drawing created (date) 08/04/2022

By TN

Plotted and checked by LI

Verified LI

Approved FR


Drawing No Issue

AP - L - 2003 D

File Plot Date

SFILES SDATES

This drawing is the copyright of Group GSA Pty Ltd and may not be altered, reproduced or transmitted in any form or by any means in part or in whole without the written permission of Group GSA Pty Ltd.
All levels and dimensions are to be checked and verified on site prior to the commencement of any work, making of shop drawings or fabrication of components.
Do not scale drawings. Use figured Dimensions.

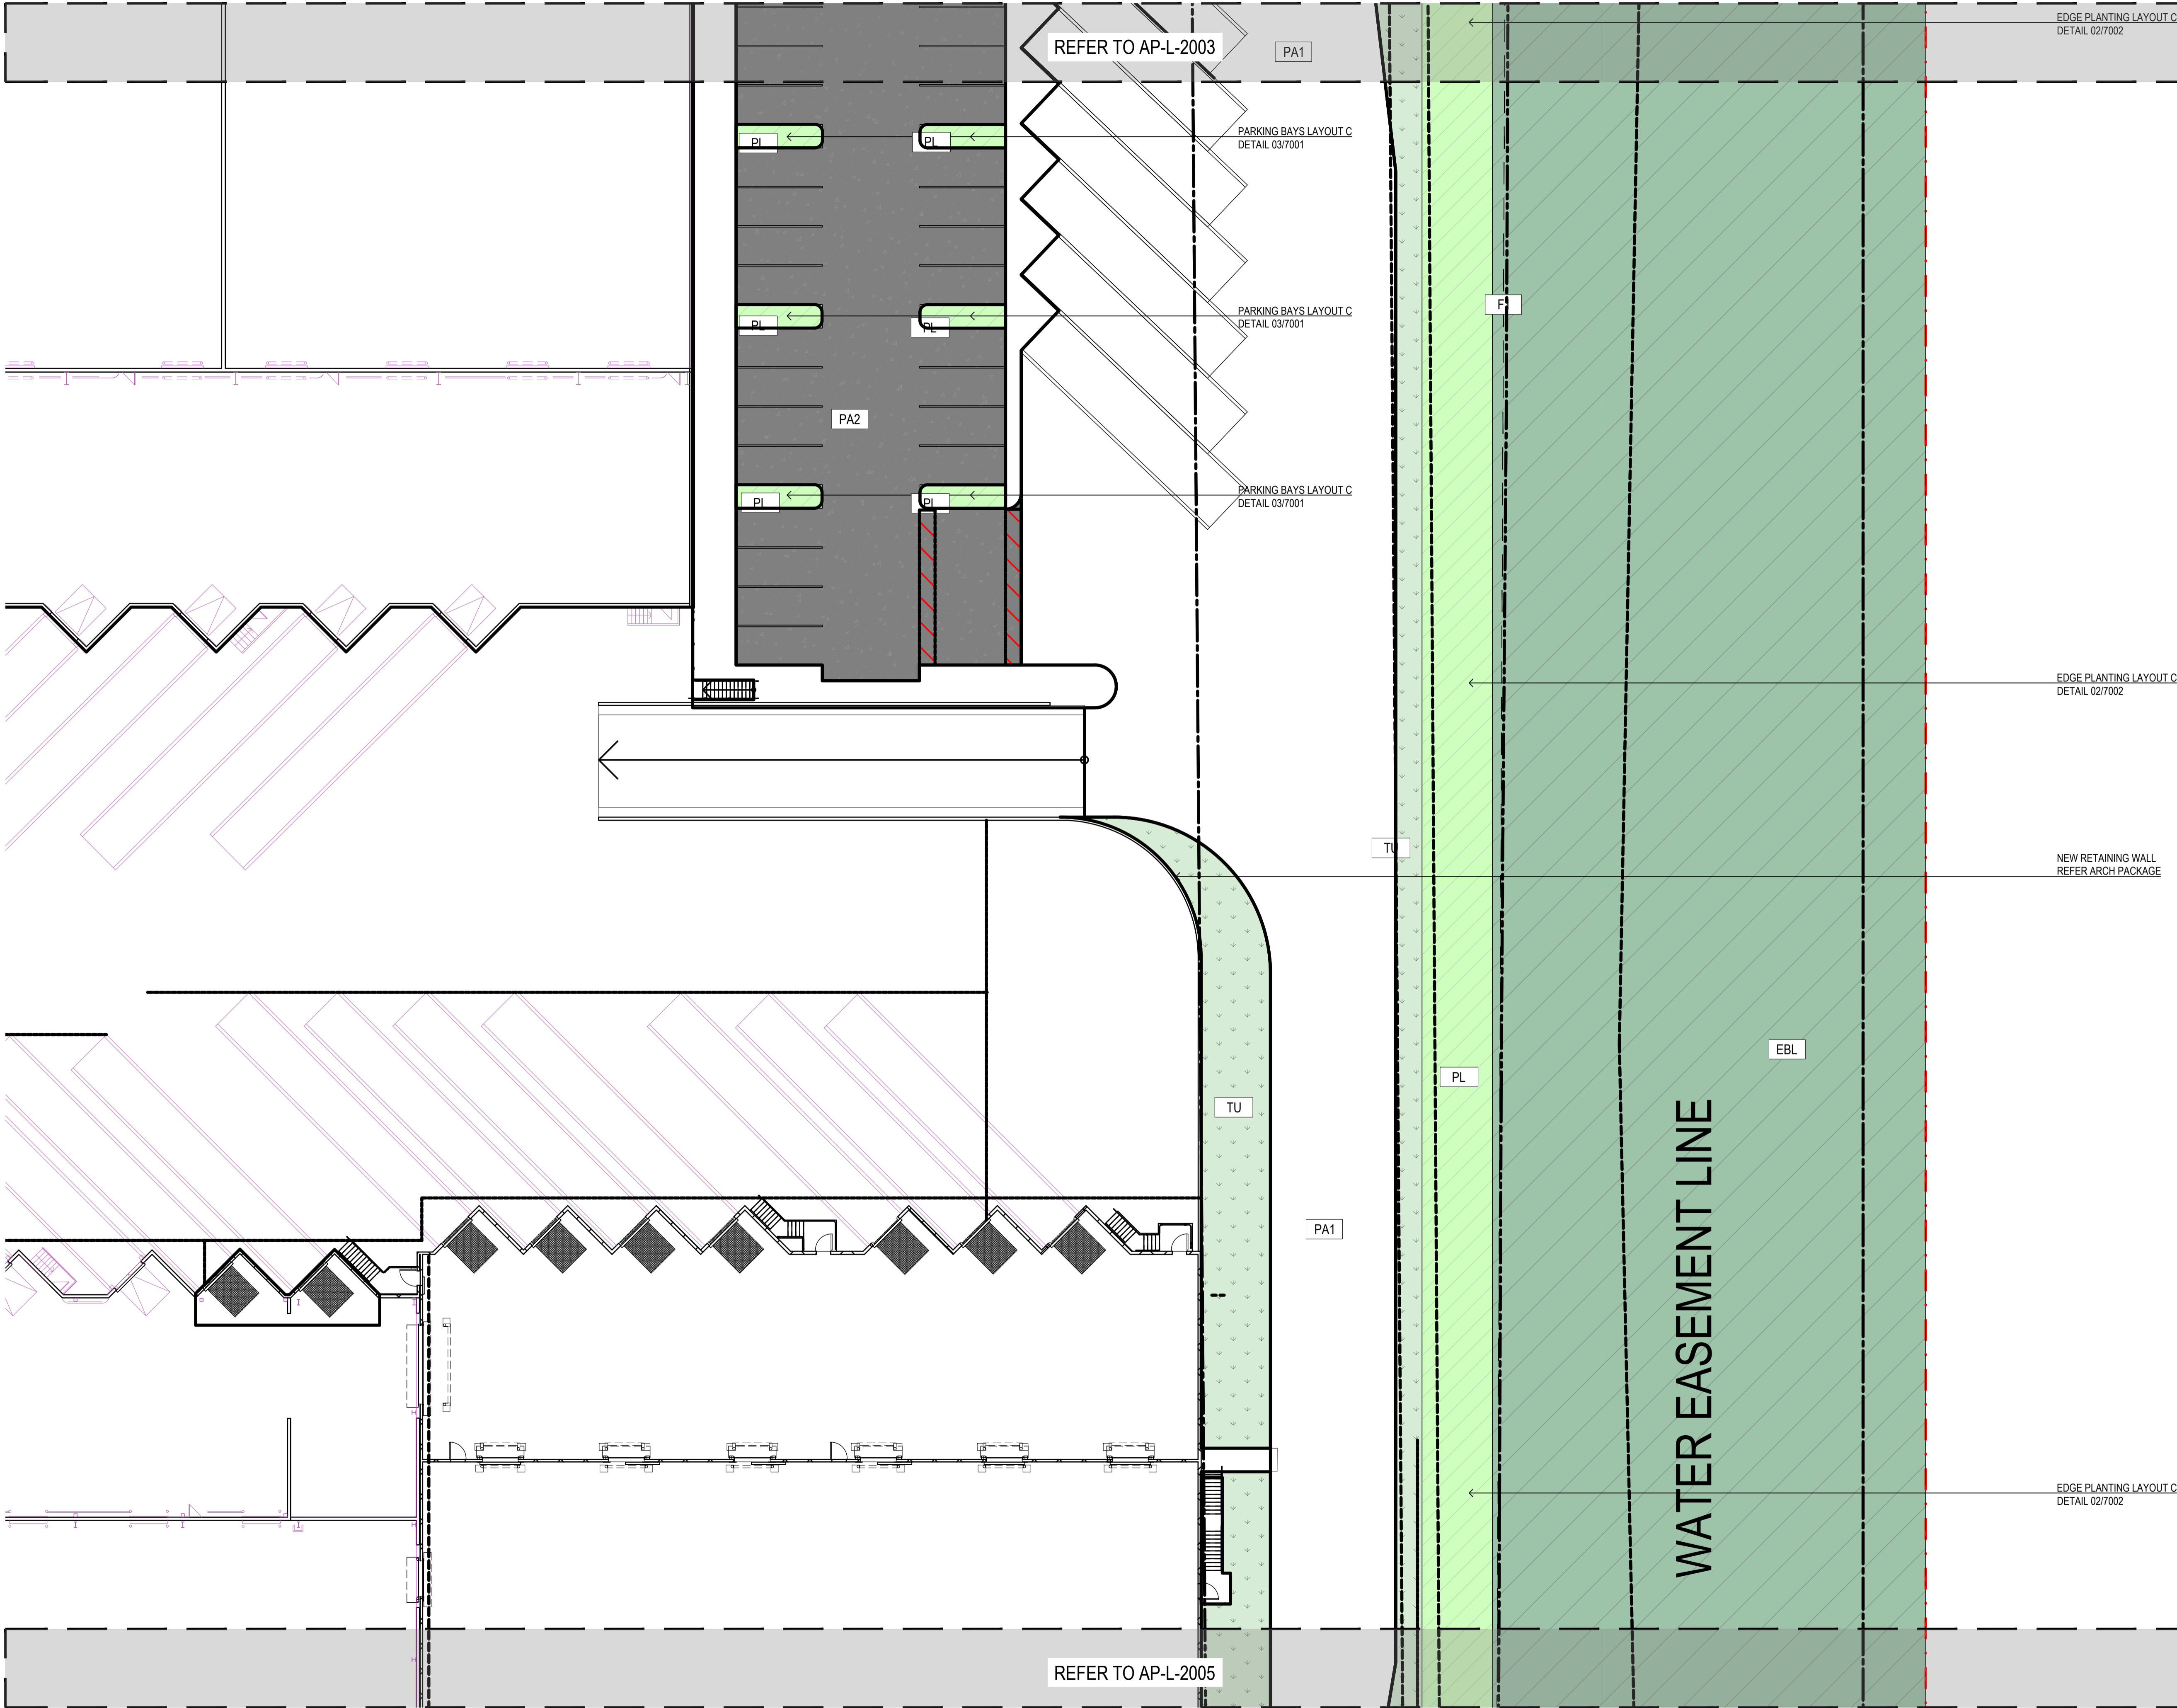

Amendments		Date
Issue	Description	
A	DA DRAFT	08/04/2022
B	DA DRAFT ISSUE	24/05/2022
C	DA ISSUE	27/05/2022
D	Revised DA Issue	04/07/2022

LEGEND

	EXTENT OF WORKS
SOFTWORKS	
	EXISTING TREE
	PROPOSED TREE
	EXISTING PLANTING TO BE RETAINED AND PROTECTED
	INFILL PLANTING AROUND EXISTING PLANTING
	NEW PLANTING
	EXISTING TURF TO BE RETAINED AND PROTECTED.
	NEW TURF
	EXISTING BUSHLAND BEHIND FENCE TO BE RETAINED AND PROTECTED
HARDWORKS	
	NEW HEAVY DUTY PAVEMENT REFER CIVIL PACKAGE
	NEW MEDIUM DUTY PAVEMENT REFER CIVIL PACKAGE
FENCES AND BALUSTRADES	
	EXISTING SECURITY FENCE REFER CIVIL PACAKGE
	EXISTING BLOCK WALL FENCE REFER CIVIL PACAKGE
	NEW SECURITY FENCE REFER CIVIL PACKAGE



GROUP GSA

Group GSA Pty Ltd ABN 76 002 113 779
Level 7, 80 William St East Sydney NSW
Australia 2011 www.groupgsa.com

T +612 9361 4144 F +612 9332 3458
architecture interior design urban design landscape
nom architect M. Sheldon 3990

Project Title

AMERICOLD PROSPECT

Drawing Title

**GENERAL ARRANGEMENT
PLAN
PART 4 OF 6**

Scale 1:200 @A1

Drawing created (date) 08/04/2022

By TN

Plotted and checked by LI

Verified LI

Approved FR


Drawing No Issue

AP - L - 2004 D

File Plot Date

SPILES SDATES

This drawing is the copyright of Group GSA Pty Ltd and may not be altered, reproduced or transmitted in any form or by any means in part or in whole without the written permission of Group GSA Pty Ltd.
All levels and dimensions are to be checked and verified on site prior to the commencement of any work, making of shop drawings or fabrication of components.
Do not scale drawings. Use figured Dimponents.

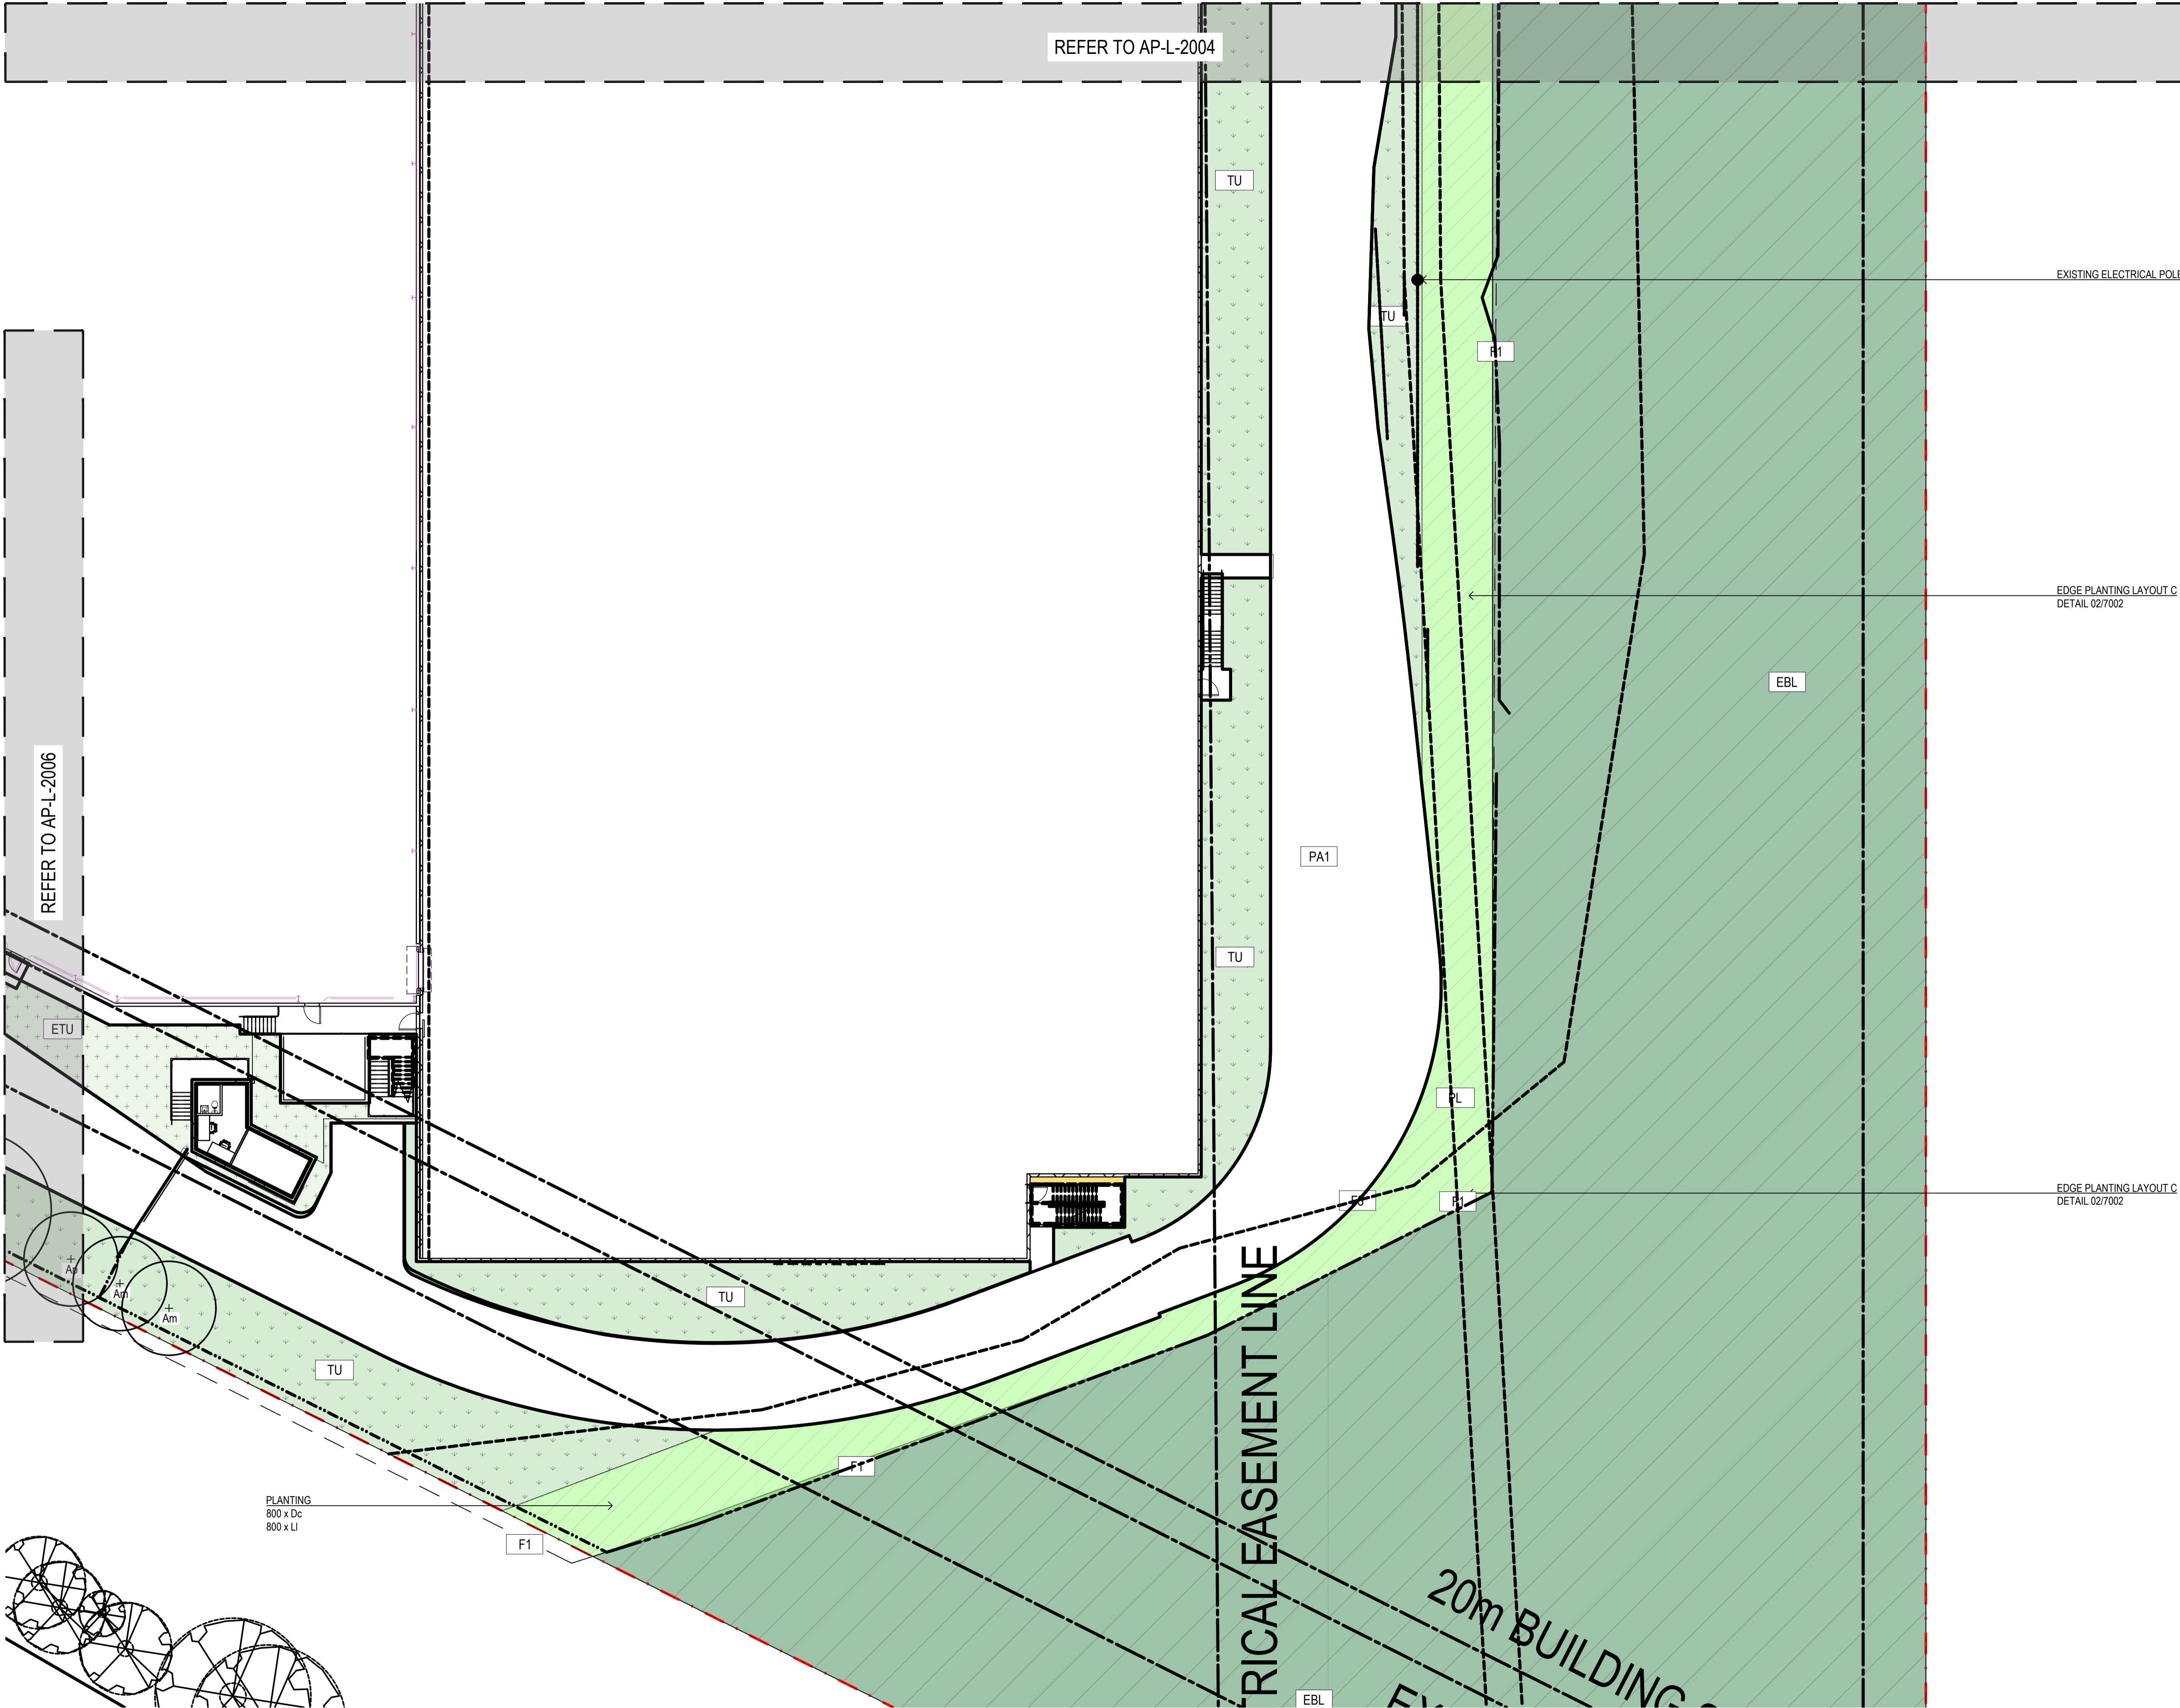

REFER TO AP-L-2004

REFER TO AP-L-2006

PLANTING
800 x Dc
800 x Li

Amendments		Date
Issue	Description	
A	DA DRAFT	08/04/2022
B	DA DRAFT ISSUE	24/05/2022
C	DA ISSUE	27/05/2022
D	Revised DA Issue	04/07/2022

LEGEND

	EXTENT OF WORKS
SOFTWORKS	
	EXISTING TREE
	PROPOSED TREE
	EXISTING PLANTING TO BE RETAINED AND PROTECTED
	INFILL PLANTING AROUND EXISTING PLANTING
	NEW PLANTING
	EXISTING TURF TO BE RETAINED AND PROTECTED.
	NEW TURF
	EXISTING BUSHLAND BEHIND FENCE TO BE RETAINED AND PROTECTED
HARDWORKS	
	NEW HEAVY DUTY PAVEMENT REFER CIVIL PACKAGE
	NEW MEDIUM DUTY PAVEMENT REFER CIVIL PACKAGE
FENCES AND BALUSTRADES	
	EXISTING SECURITY FENCE REFER CIVIL PACKAGE
	EXISTING BLOCK WALL FENCE REFER CIVIL PACKAGE
	NEW SECURITY FENCE REFER CIVIL PACKAGE

EXISTING ELECTRICAL POLE

EDGE PLANTING LAYOUT C
DETAIL 027002

EDGE PLANTING LAYOUT C
DETAIL 027002



Group GSA Pty Ltd ABN 76 002 113 779
Level 7, 80 William St East Sydney NSW
Australia 2011 www.groupgsa.com

T +612 9361 4144 F +612 9332 3458
architecture interior design urban design landscape
nom architect M. Sheldon 3990

Project Title

AMERICOLD PROSPECT

Drawing Title

GENERAL ARRANGEMENT
PLAN
PART 5 OF 9

Scale 1:200 @A1

Drawing created (date) 08/04/2022

By TN

Plotted and checked by LI

Verified LI


Approved FR

Drawing No Issue

AP - L - 2005 D

File Plot Date
FILES SDATES

This drawing is the copyright of Group GSA Pty Ltd and may not be altered, reproduced or transmitted in any form or by any means in part or in whole without the written permission of Group GSA Pty Ltd.
All levels and dimensions are to be checked and verified on site prior to the commencement of any work, making of shop drawings or fabrication of components.
Do not scale drawings. Use figured Dimensions.

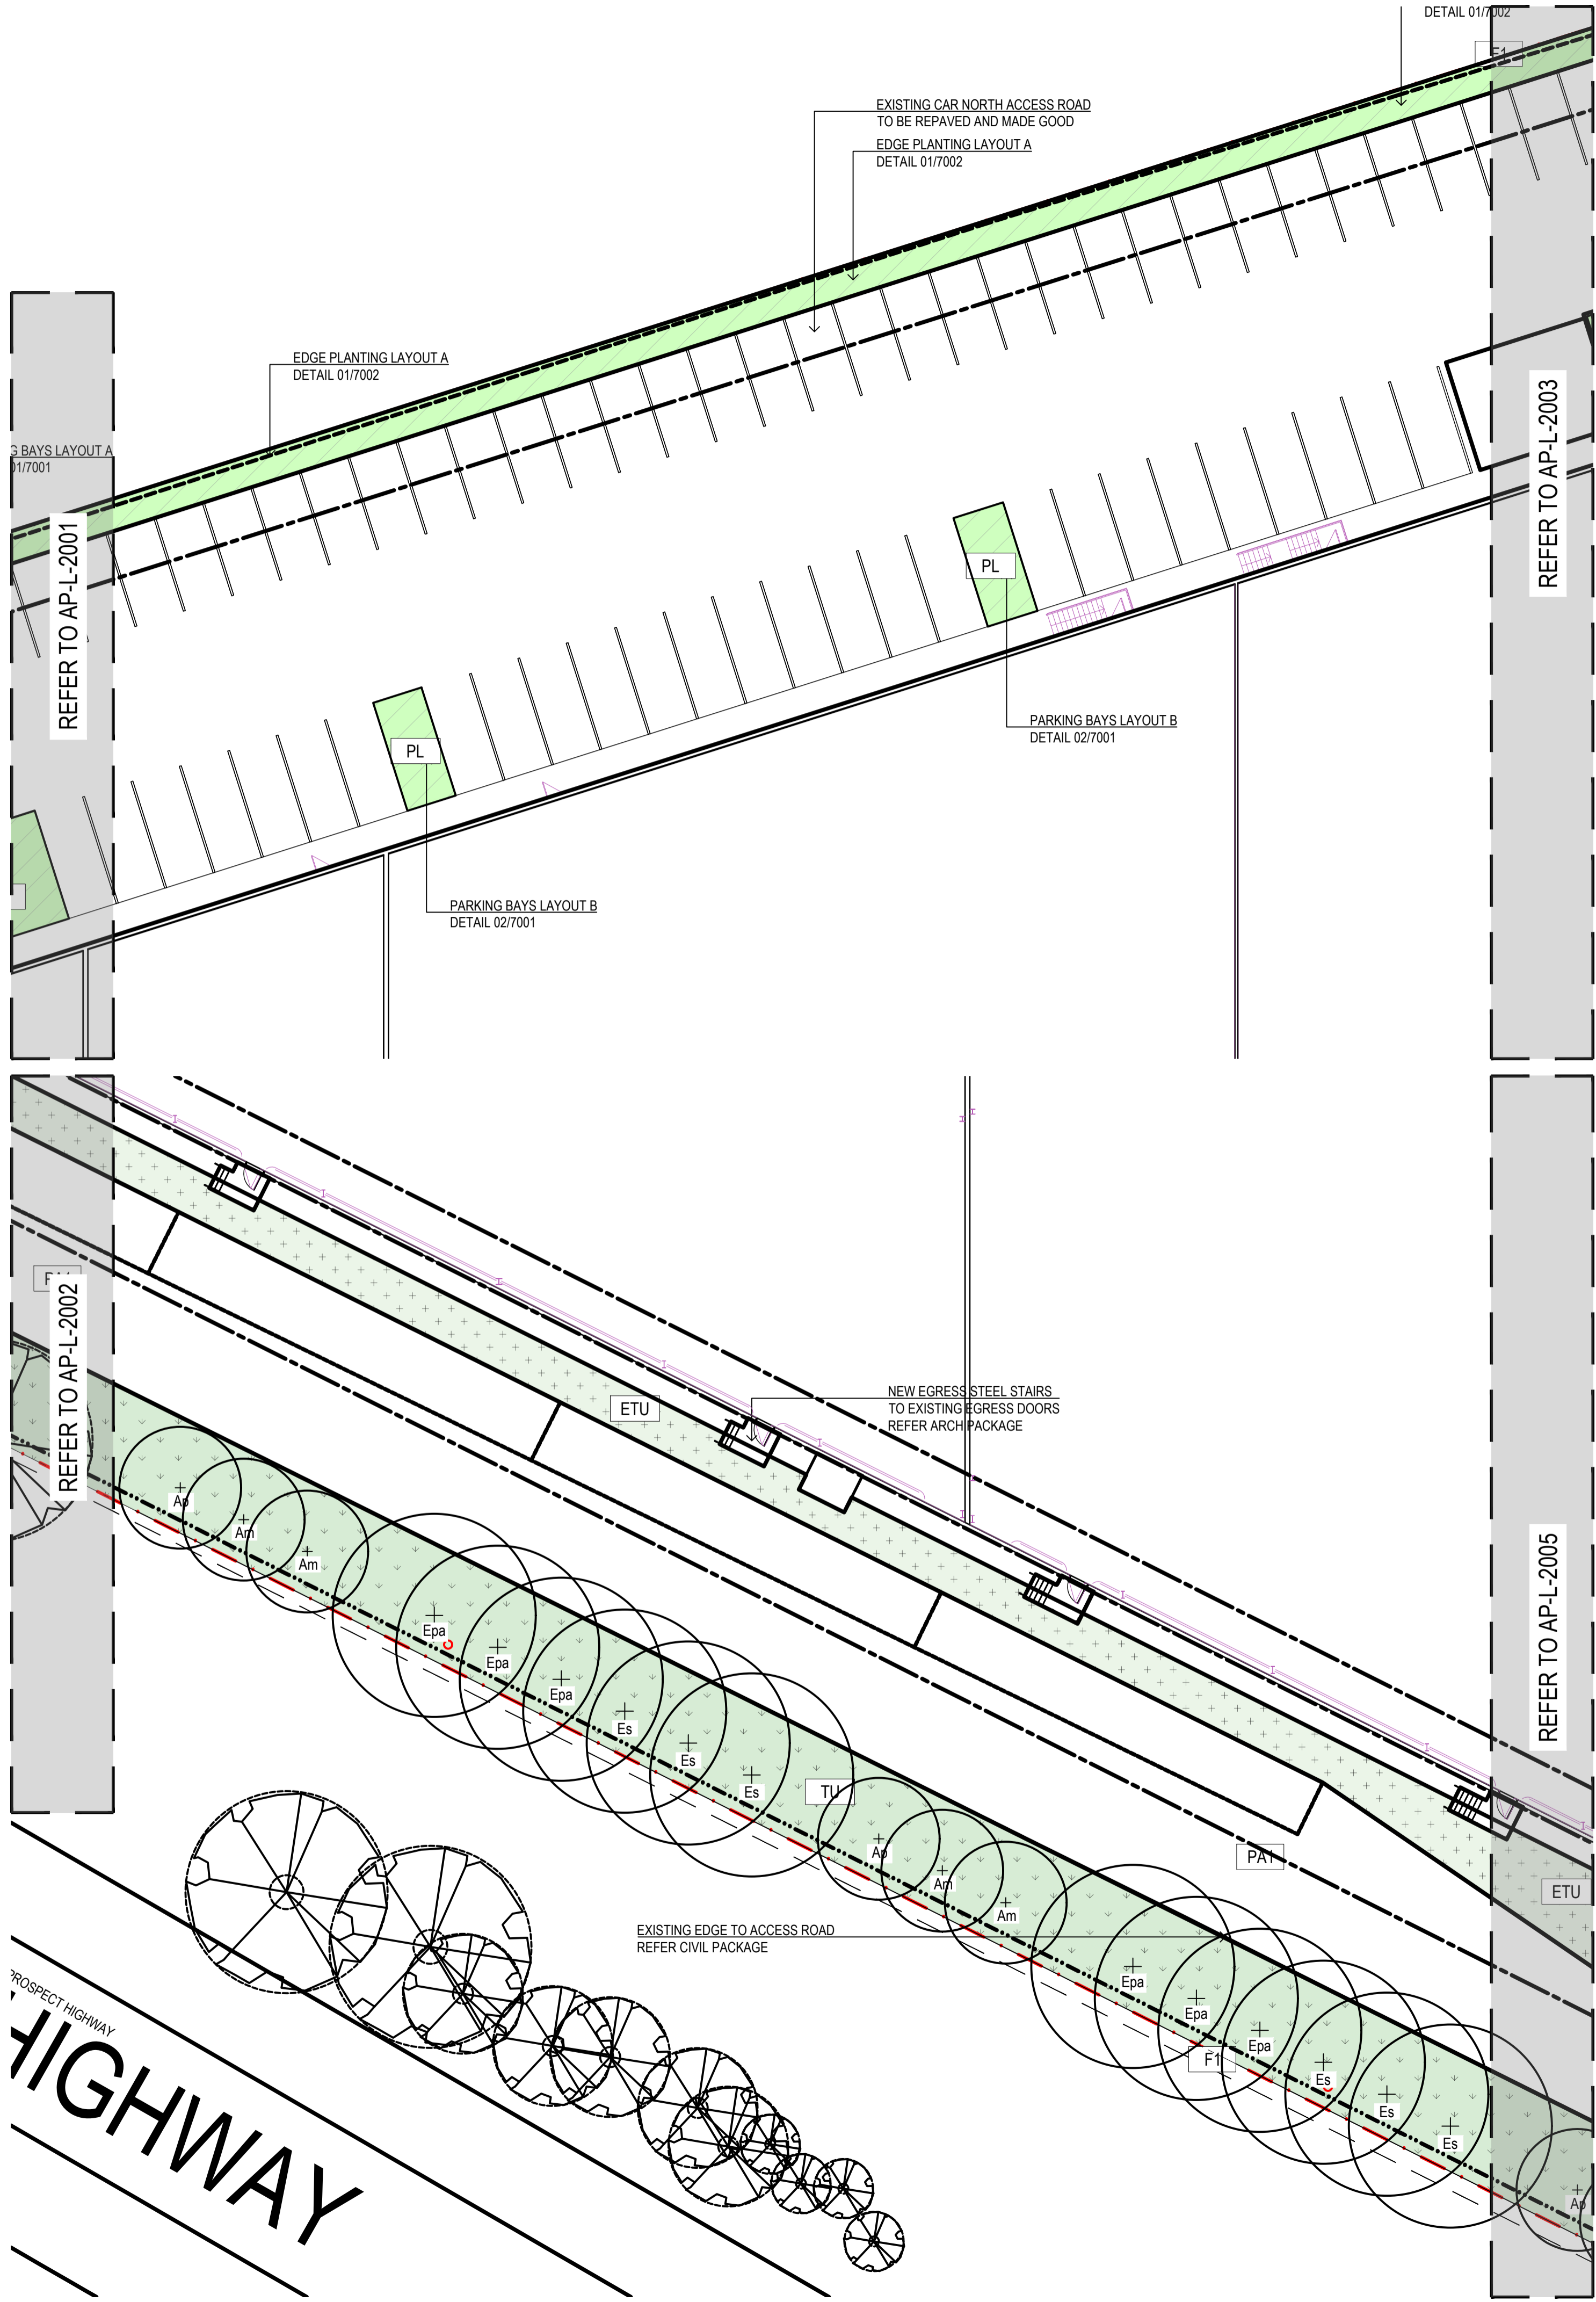

Amendments	Issue	Description	Date
A	DA	DRAFT	08/04/2022
B	DA	DRAFT ISSUE	24/05/2022
C	DA	ISSUE	27/05/2022
D		Revised DA Issue	04/07/2022

LEGEND

	EXTENT OF WORKS
SOFTWORKS	
	EXISTING TREE
	PROPOSED TREE
	EXISTING PLANTING TO BE RETAINED AND PROTECTED
	INFILL PLANTING AROUND EXISTING PLANTING
	NEW PLANTING
	EXISTING TURF TO BE RETAINED AND PROTECTED.
	NEW TURF
	EXISTING BUSHLAND BEHIND FENCE TO BE RETAINED AND PROTECTED
HARDWORKS	
	NEW HEAVY DUTY PAVEMENT REFER CIVIL PACKAGE
	NEW MEDIUM DUTY PAVEMENT REFER CIVIL PACKAGE
FENCES AND BALUSTRADES	
	EXISTING SECURITY FENCE REFER CIVIL PACKAGE
	EXISTING BLOCK WALL FENCE REFER CIVIL PACKAGE
	NEW SECURITY FENCE REFER CIVIL PACKAGE



GROUP GSA
Group GSA Pty Ltd ABN 76 002 113 779
Level 7, 80 William St East Sydney NSW
Australia 2011 www.groupgsa.com
T +612 9361 4144 F +612 9332 3458
architecture interior design urban design landscape
nom architect M. Sheldon 3990

Project Title

AMERICOLD PROSPECT

Drawing Title

GENERAL ARRANGEMENT PLAN PART 6 OF 6

Scale 1:200 @A1

Drawing created (date) 08/04/2022

By TN

Plotted and checked by LI

Verified LI

Approved FR

Drawing No Issue

AP - L - 2006 D


File Plot Date

SFILES SDATES


This drawing is the copyright of Group GSA Pty Ltd and may not be altered, reproduced or transmitted in any form or by any means in part or in whole without the written permission of Group GSA Pty Ltd. All levels and dimensions are to be checked and verified on site prior to the commencement of any work, making of shop drawings or fabrication of components. Do not scale drawings. Use figured Dimensions.




Amendments		Date
Issue	Description	
A	DA_DRAFT	08/04/2022
B	DA DRAFT ISSUE	24/05/2022
C	DA ISSUE	27/05/2022
D	Revised DA Issue	04/07/2022

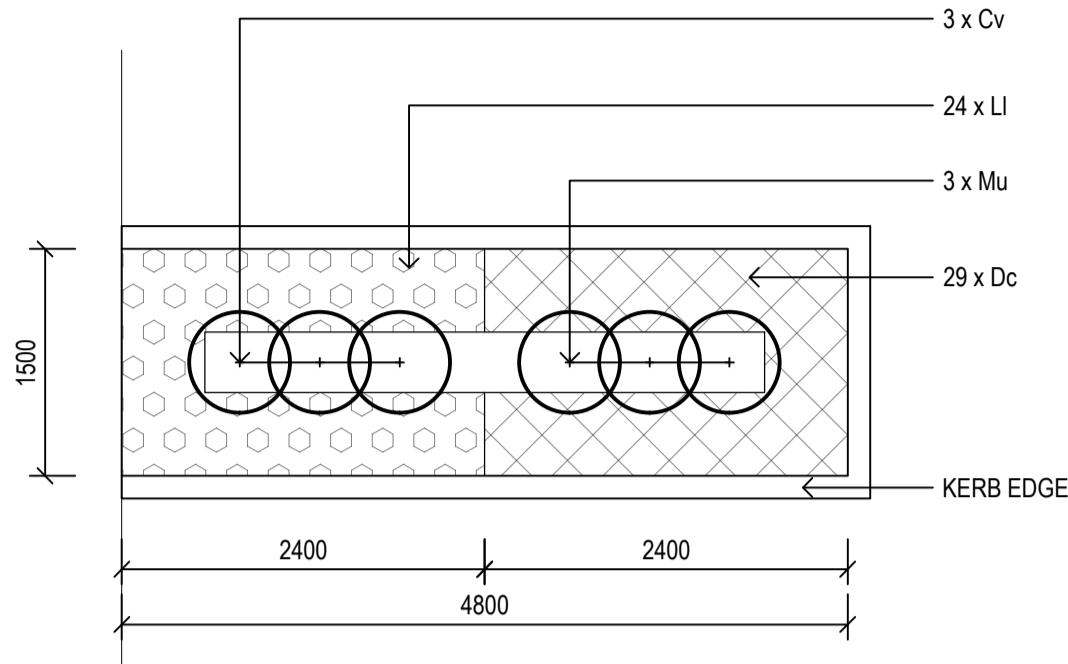

01 PARKING BAYS - LAYOUT A
7001 1:50

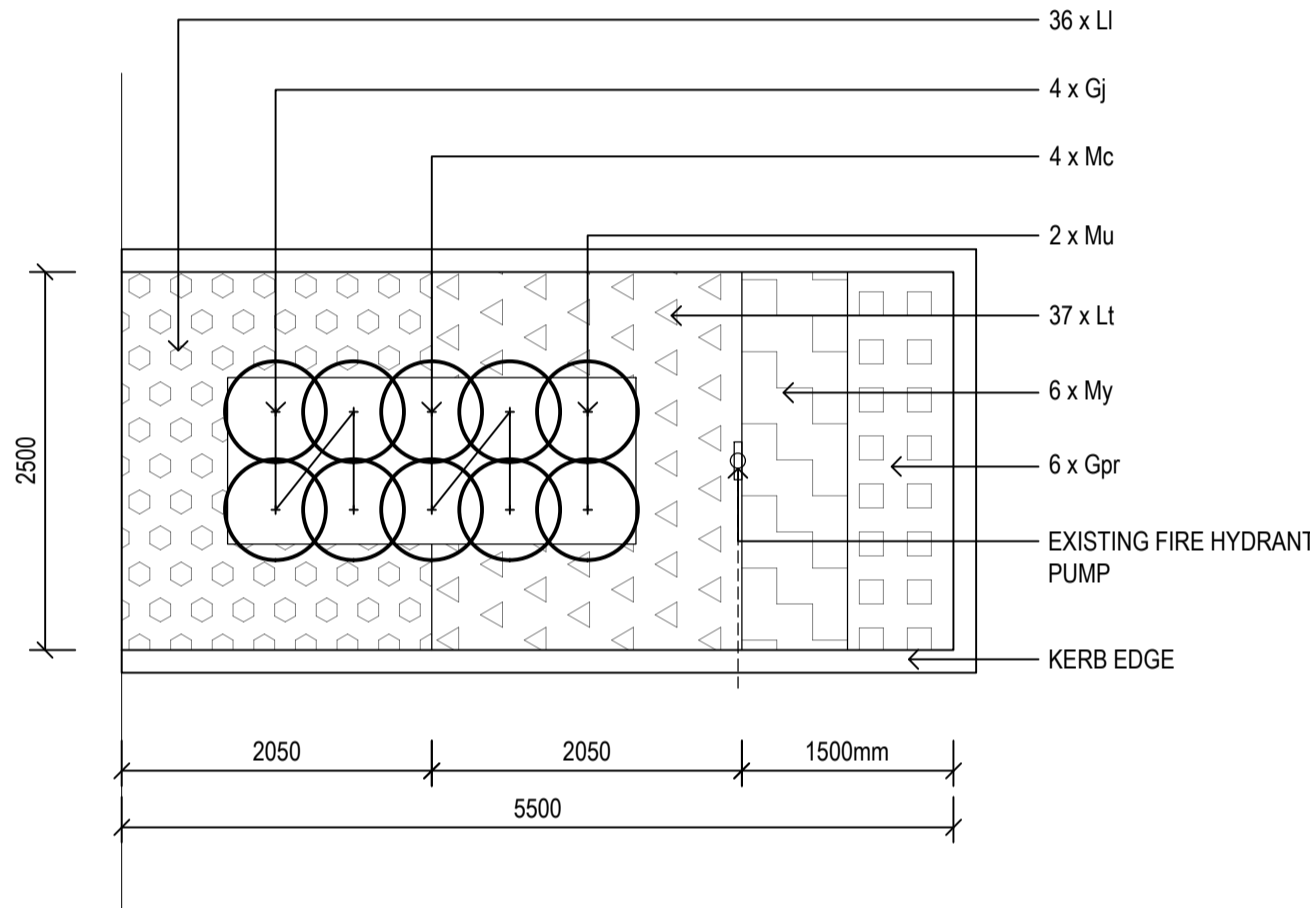

02 PARKING BAYS - LAYOUT B
7001 1:50

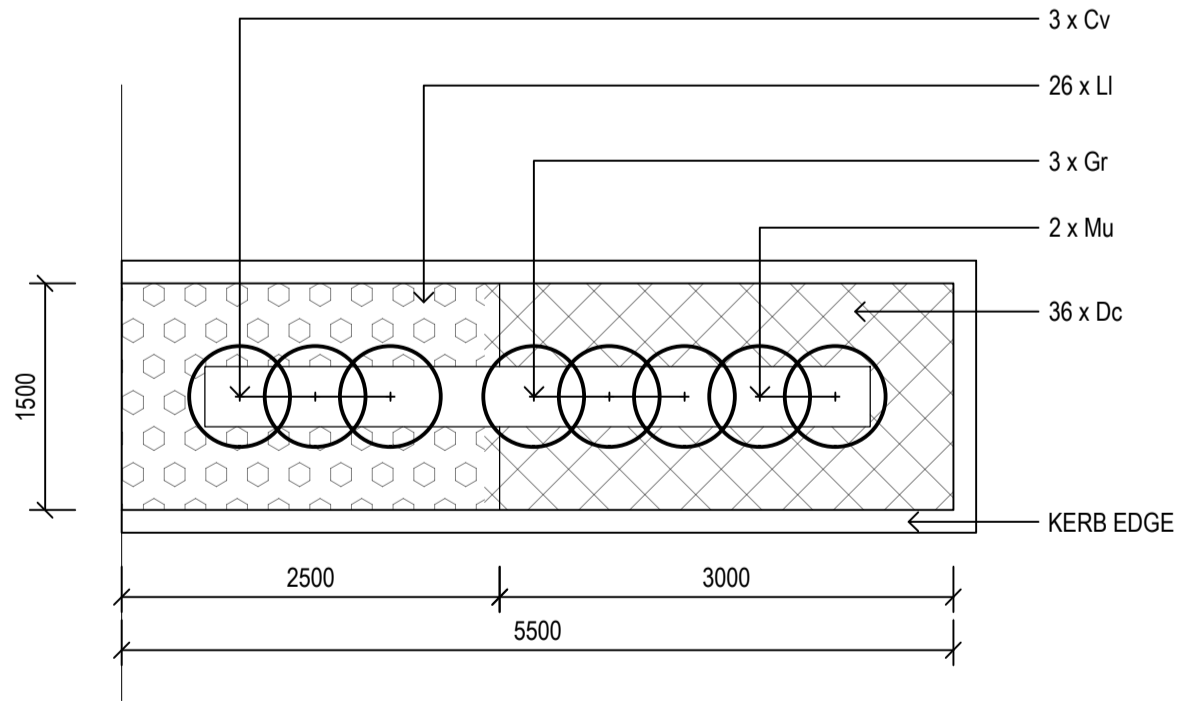

03 PARKING BAYS - LAYOUT C
7001 1:50



Group GSA Pty Ltd ABN 76 002 113 779
Level 7, 80 William St East Sydney NSW
Australia 2011 www.groupgsa.com
T +612 9361 4144 F +612 9332 3458
architecture interior design urban design landscape
nom architect M. Sheldon 3990

Project Title

AMERICOLD PROSPECT

Drawing Title

LANDSCAPE DETAILS

Scale 1:50 @A1

Drawing created (date) 08/04/2022

By TN

Plotted and checked by LI

Verified LI

Approved FR


Drawing No Issue

AP - L - 7001 D


File Plot Date
\$FILES \$DATES

This drawing is the copyright of Group GSA Pty Ltd and may not be altered, reproduced or transmitted in any form or by any means in part or in whole without the written permission of Group GSA Pty Ltd.
All levels and dimensions are to be checked and verified on site prior to the commencement of any work, making of shop drawings or fabrication of components.
Do not scale drawings. Use figured Dimensions.


Amendments		Date
Issue	Description	
A	DA_DRAFT	08/04/2022
B	DA_DRAFT ISSUE	24/05/2022
C	DA ISSUE	27/05/2022
D	Revised DA Issue	04/07/2022

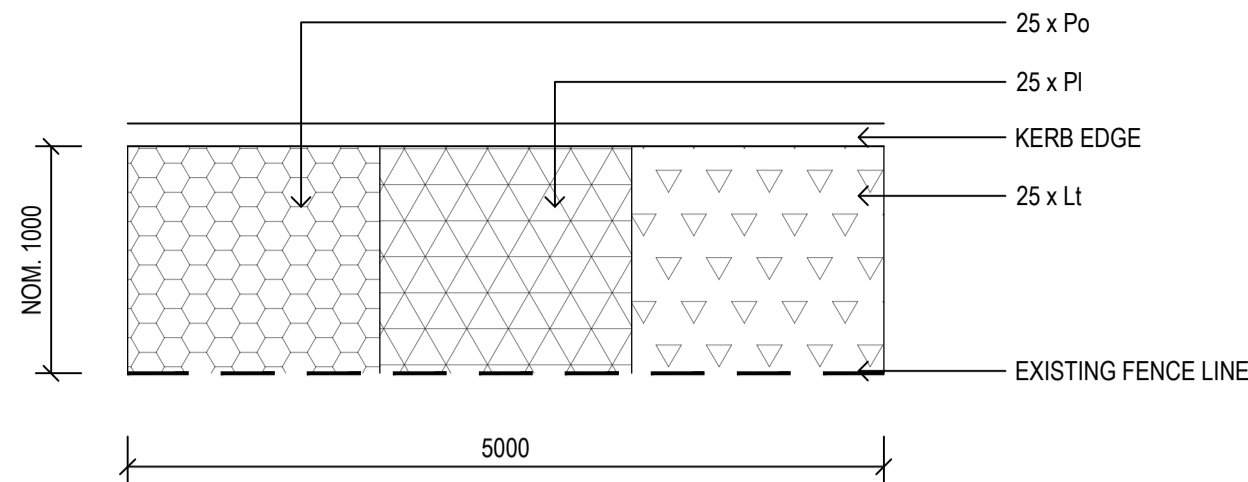


01
7002
EDGE PLANTING - LAYOUT A
1:50

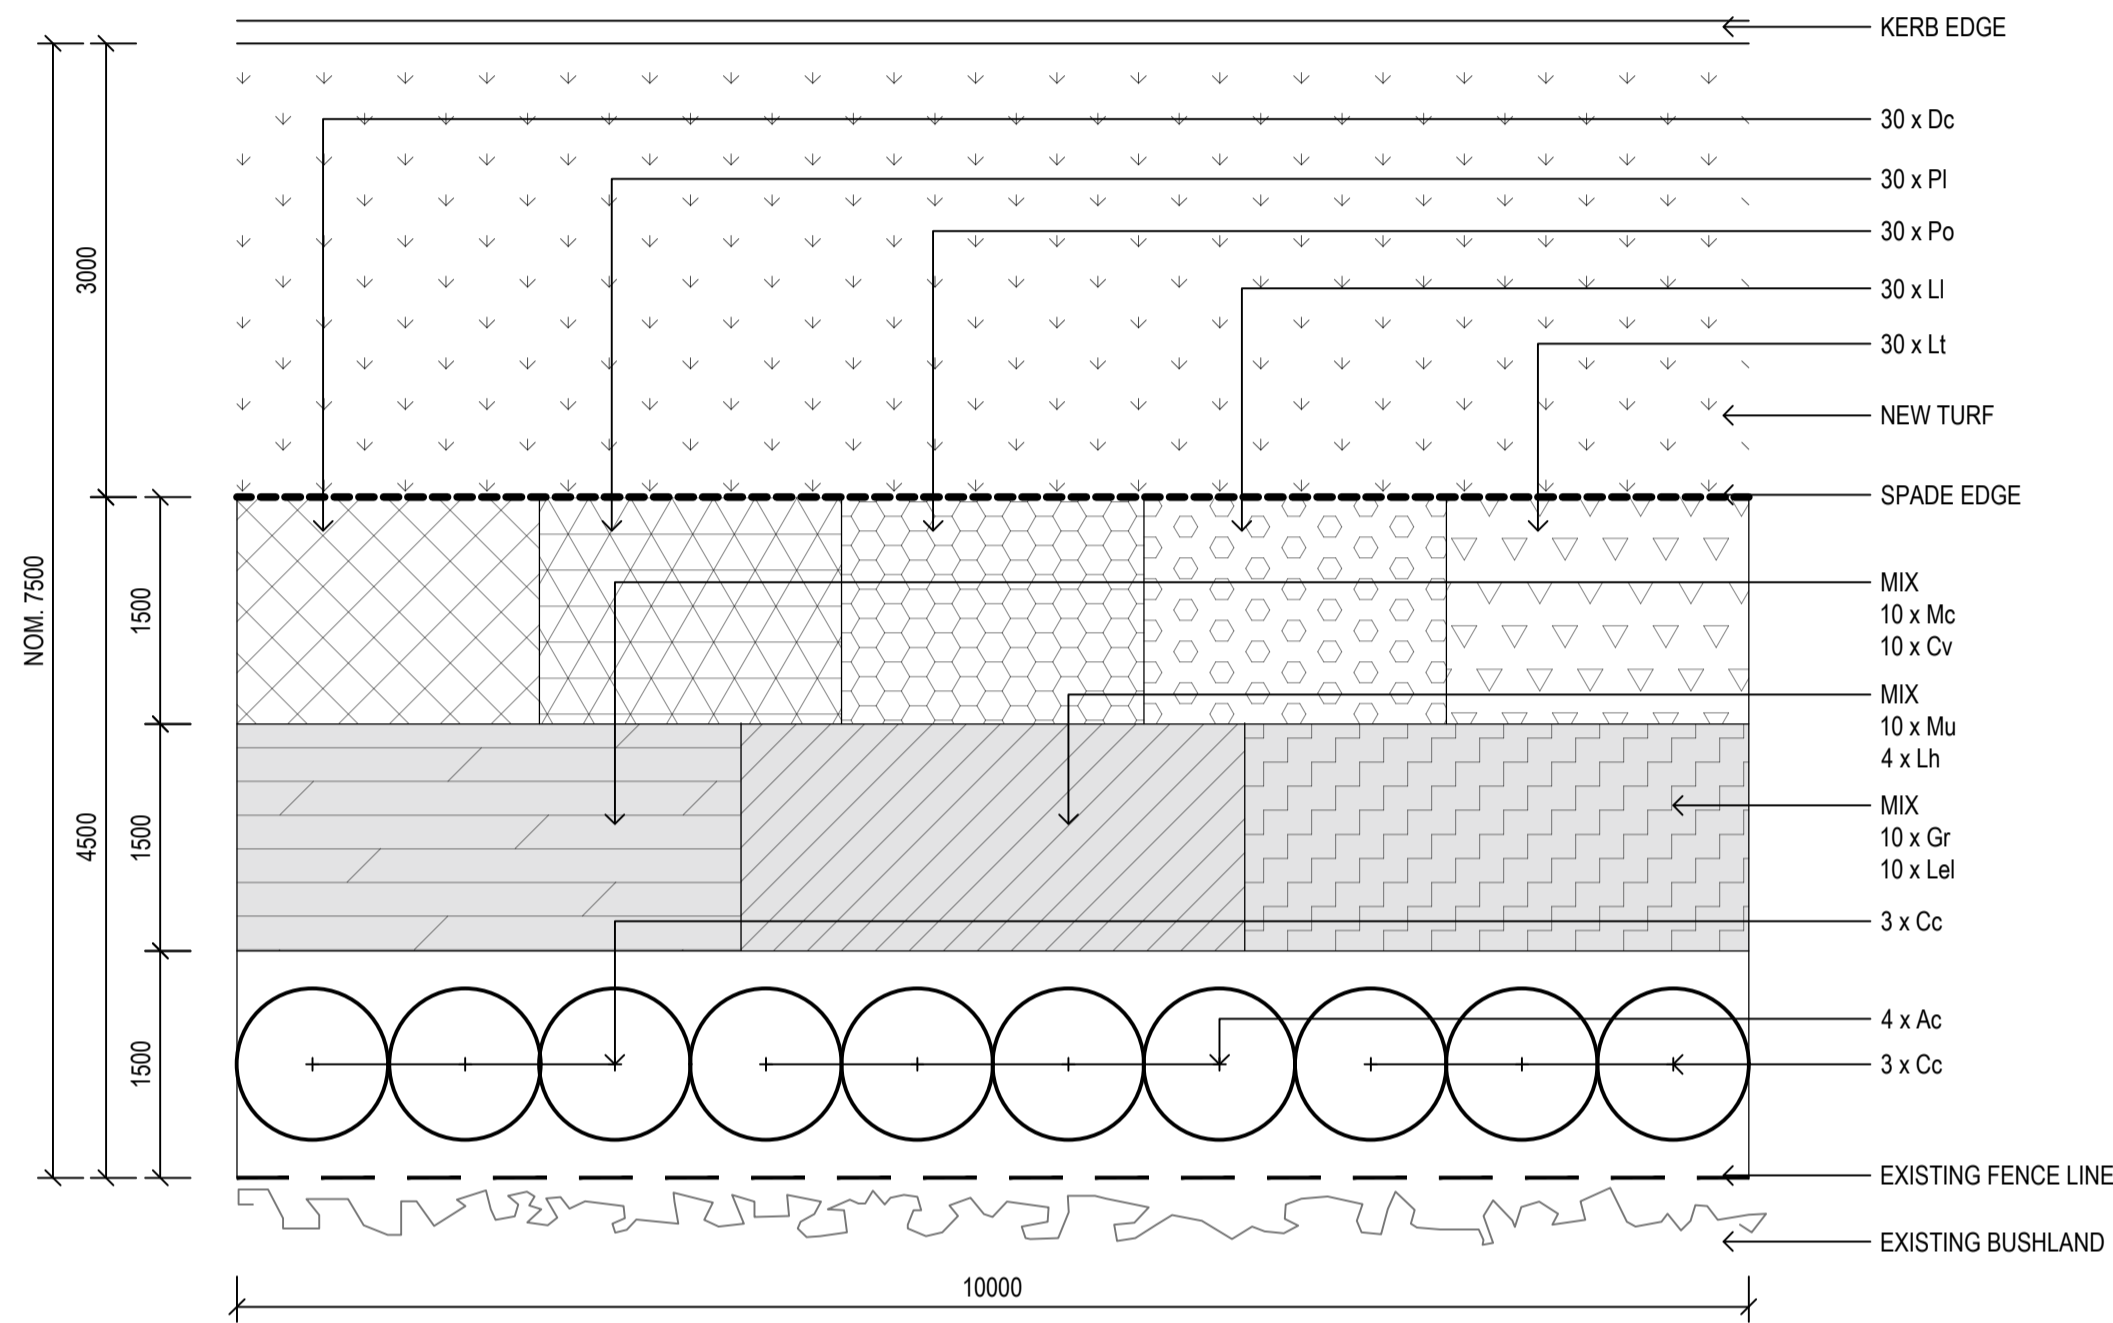


02
7002
EDGE PLANTING - LAYOUT C
1:50

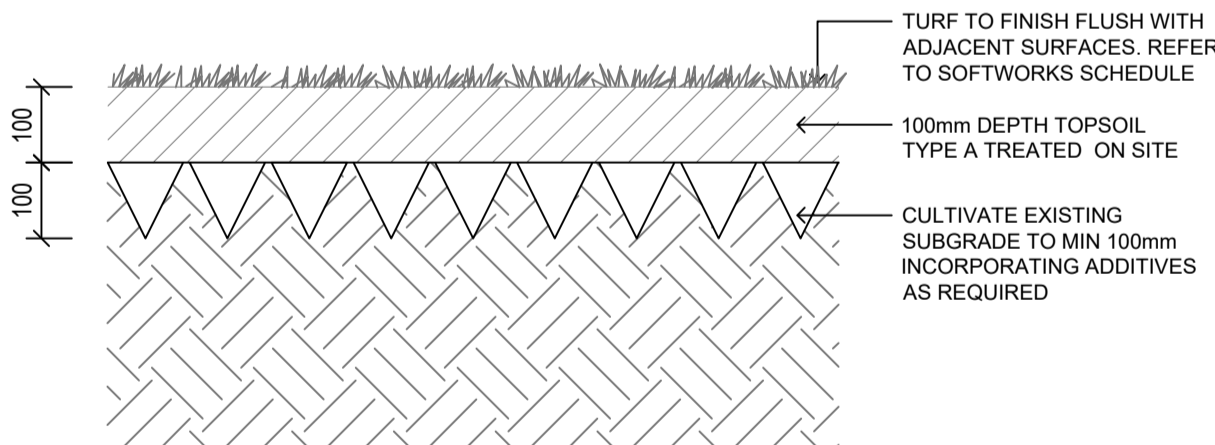

03
7002
TURF - TYPICAL SECTION
1:10

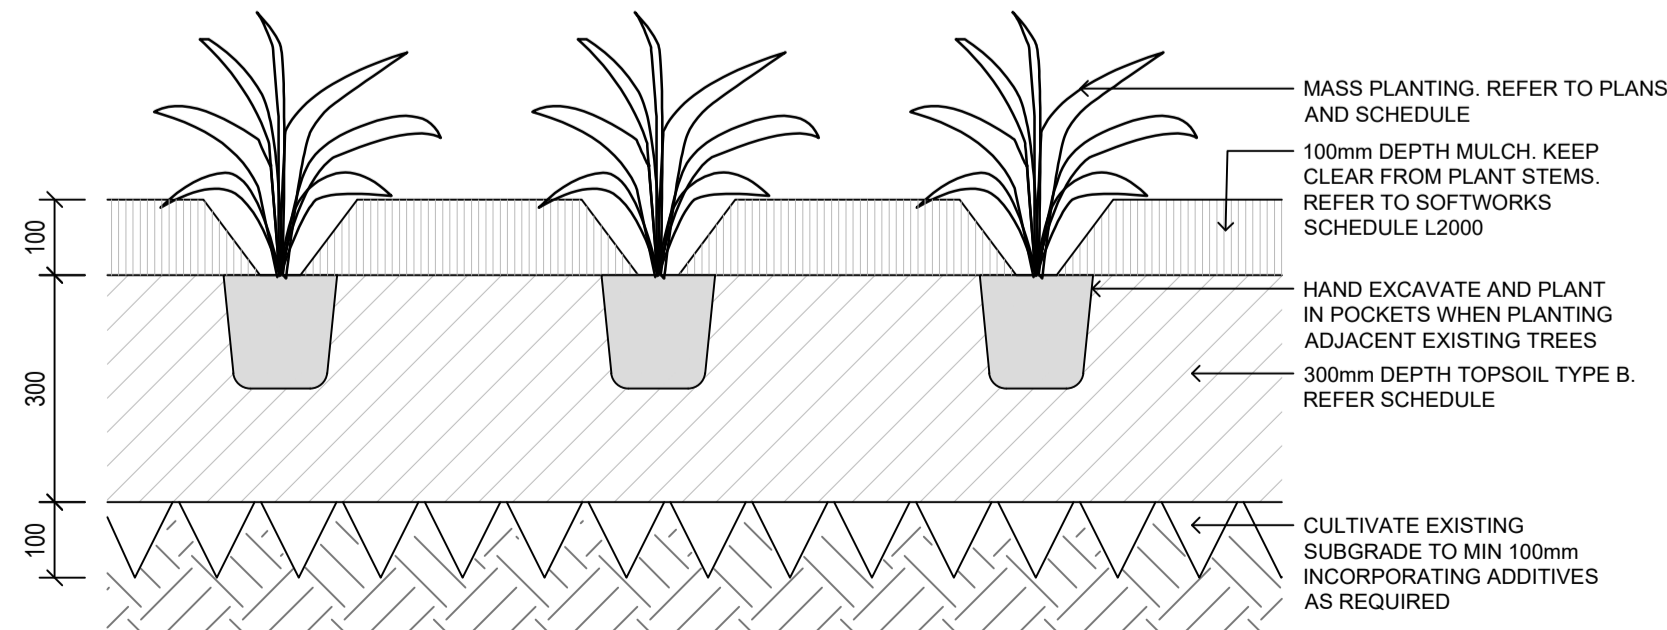

04
7002
MASS PLANTING - TYPICAL SECTION
1:10

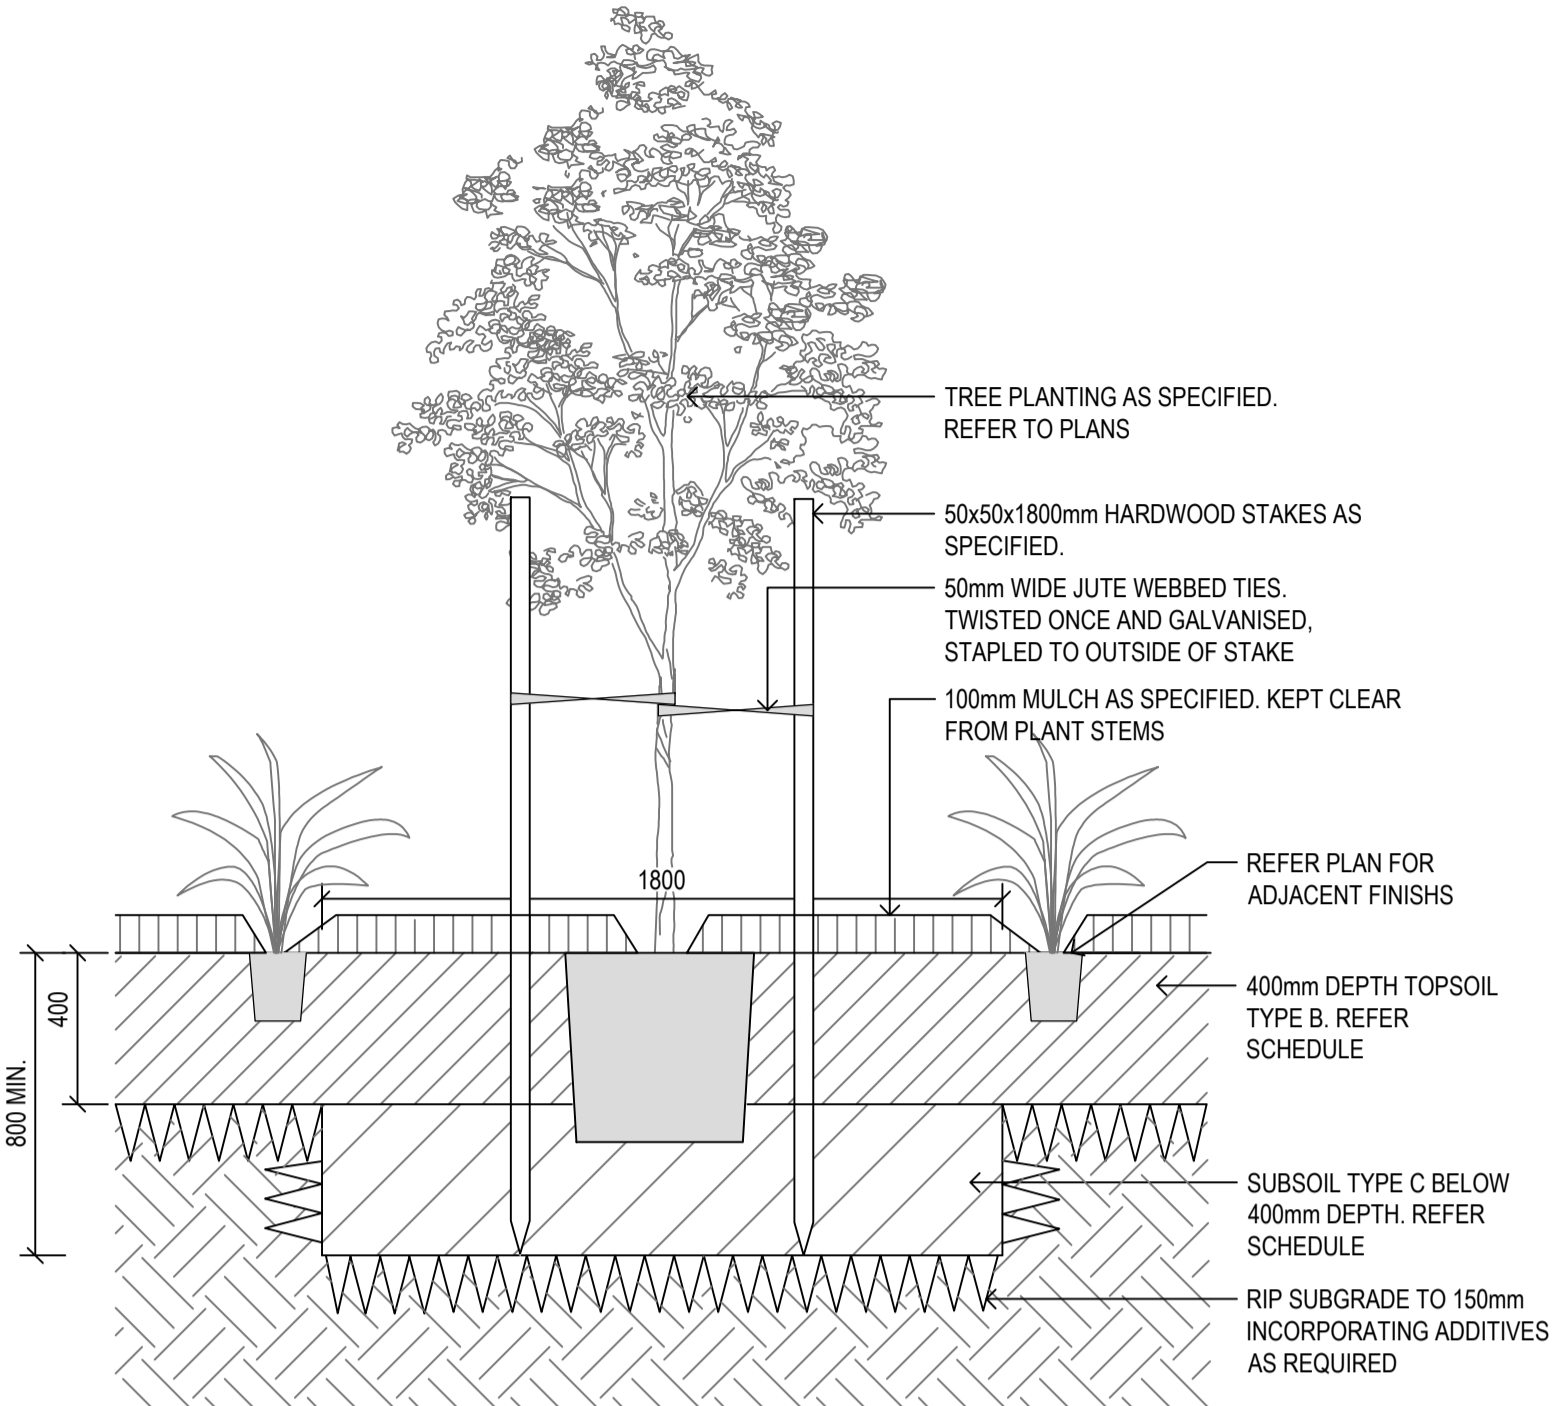

05
7002
TREE PLANTING - TYPICAL SECTION
1:20



Group GSA Pty Ltd ABN 76 002 113 779
Level 7, 80 William St East Sydney NSW
Australia 2011 www.groupgsa.com
T +612 9361 4144 F +612 9332 3458
architecture interior design urban design landscape
nom architect M. Sheldon 3990

Project Title

AMERICOLD PROSPECT

Drawing Title

EDGE PLANTING DETAILS

Scale	1:50 @A1
Drawing created (date)	08/04/2022
By	TN
Plotted and checked by	LI
Verified	LI
Approved	FR
Drawing No	Issue
AP - L - 7002	D
File	Plot Date
\$FILES	\$DATES

This drawing is the copyright of Group GSA Pty Ltd and may not be altered, reproduced or transmitted in any form or by any means in part or in whole without the written permission of Group GSA Pty Ltd. All levels and dimensions are to be checked and verified on site prior to the commencement of any work, making of shop drawings or fabrication of components. Do not scale drawings. Use figured Dimensions.