




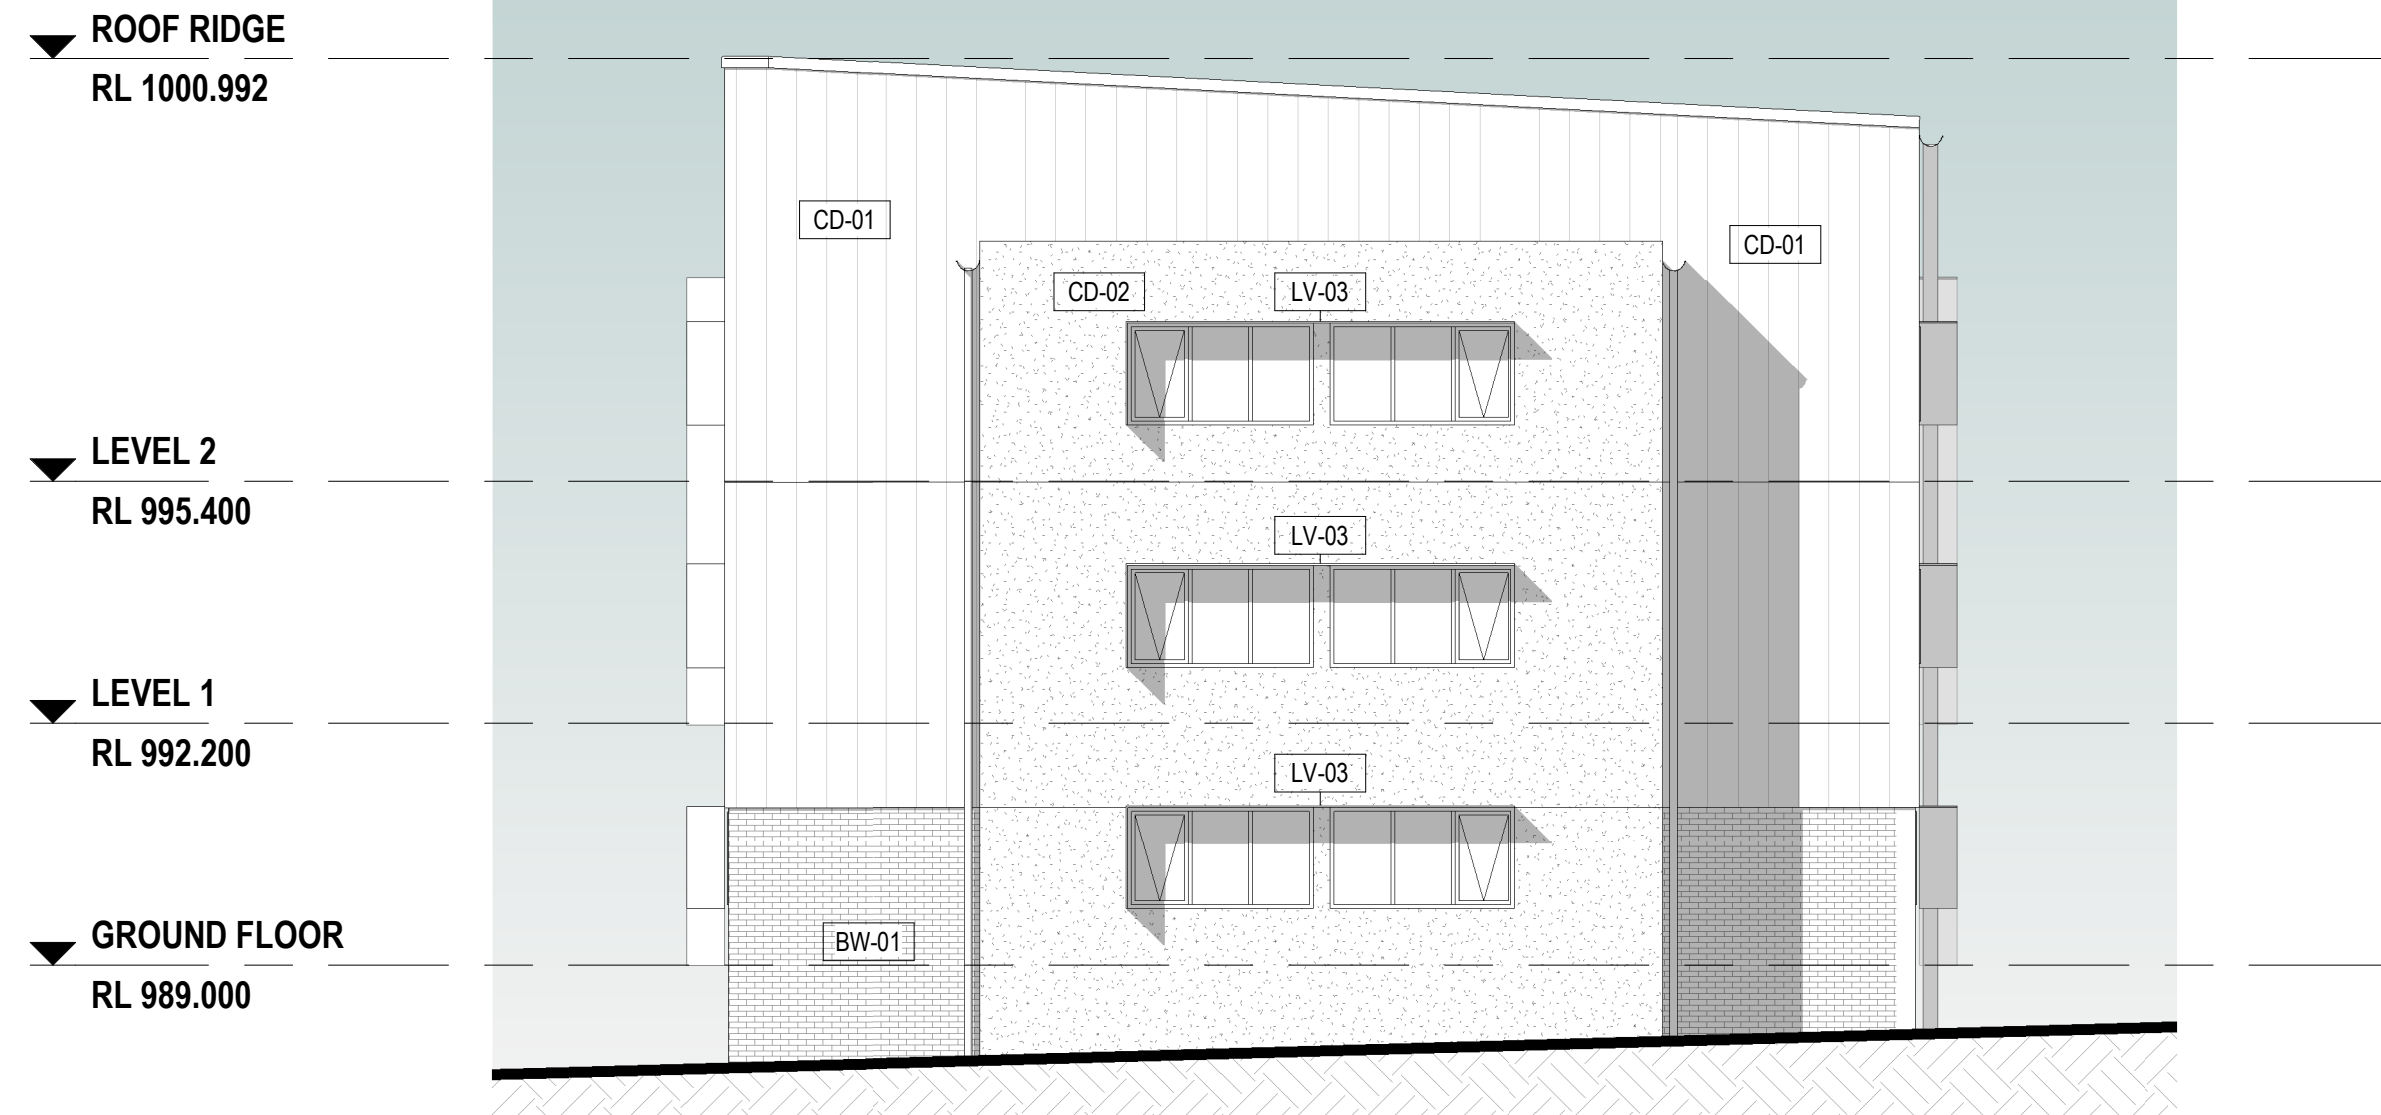


1 NORTH BLOCK - NORTH EAST ELEVATION

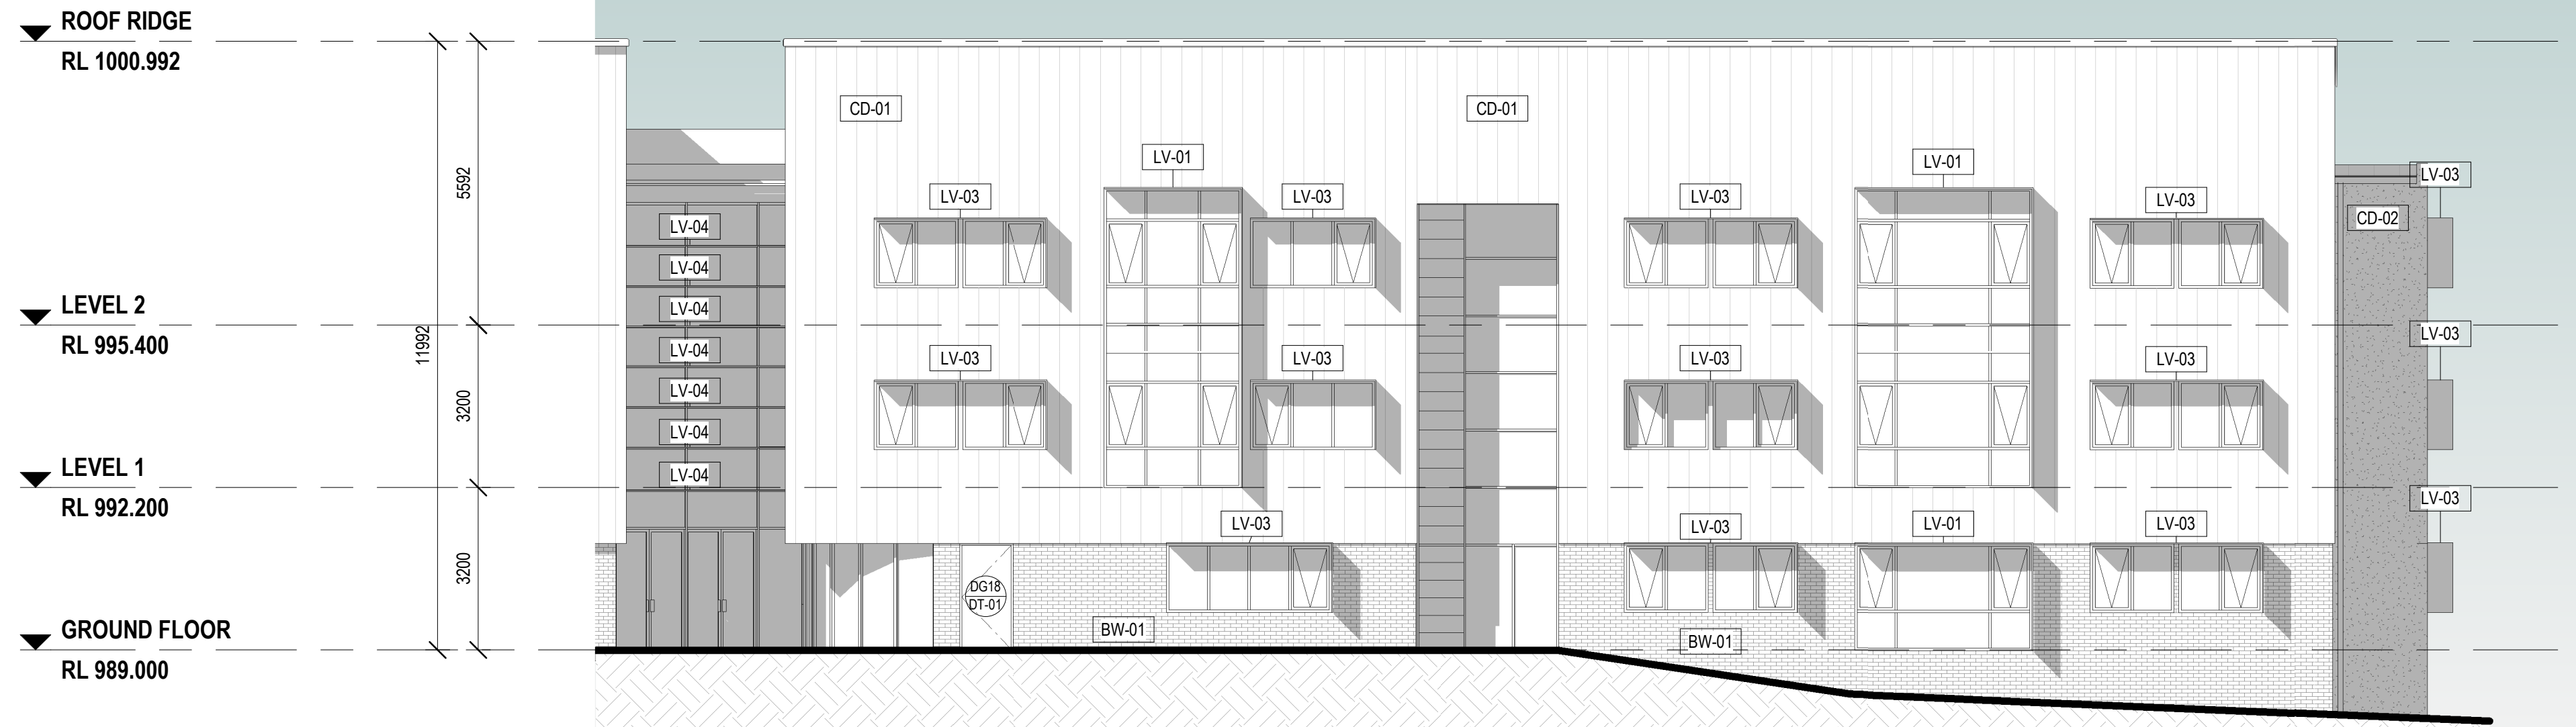

2 NORTH BLOCK - SOUTH EAST ELEVATION

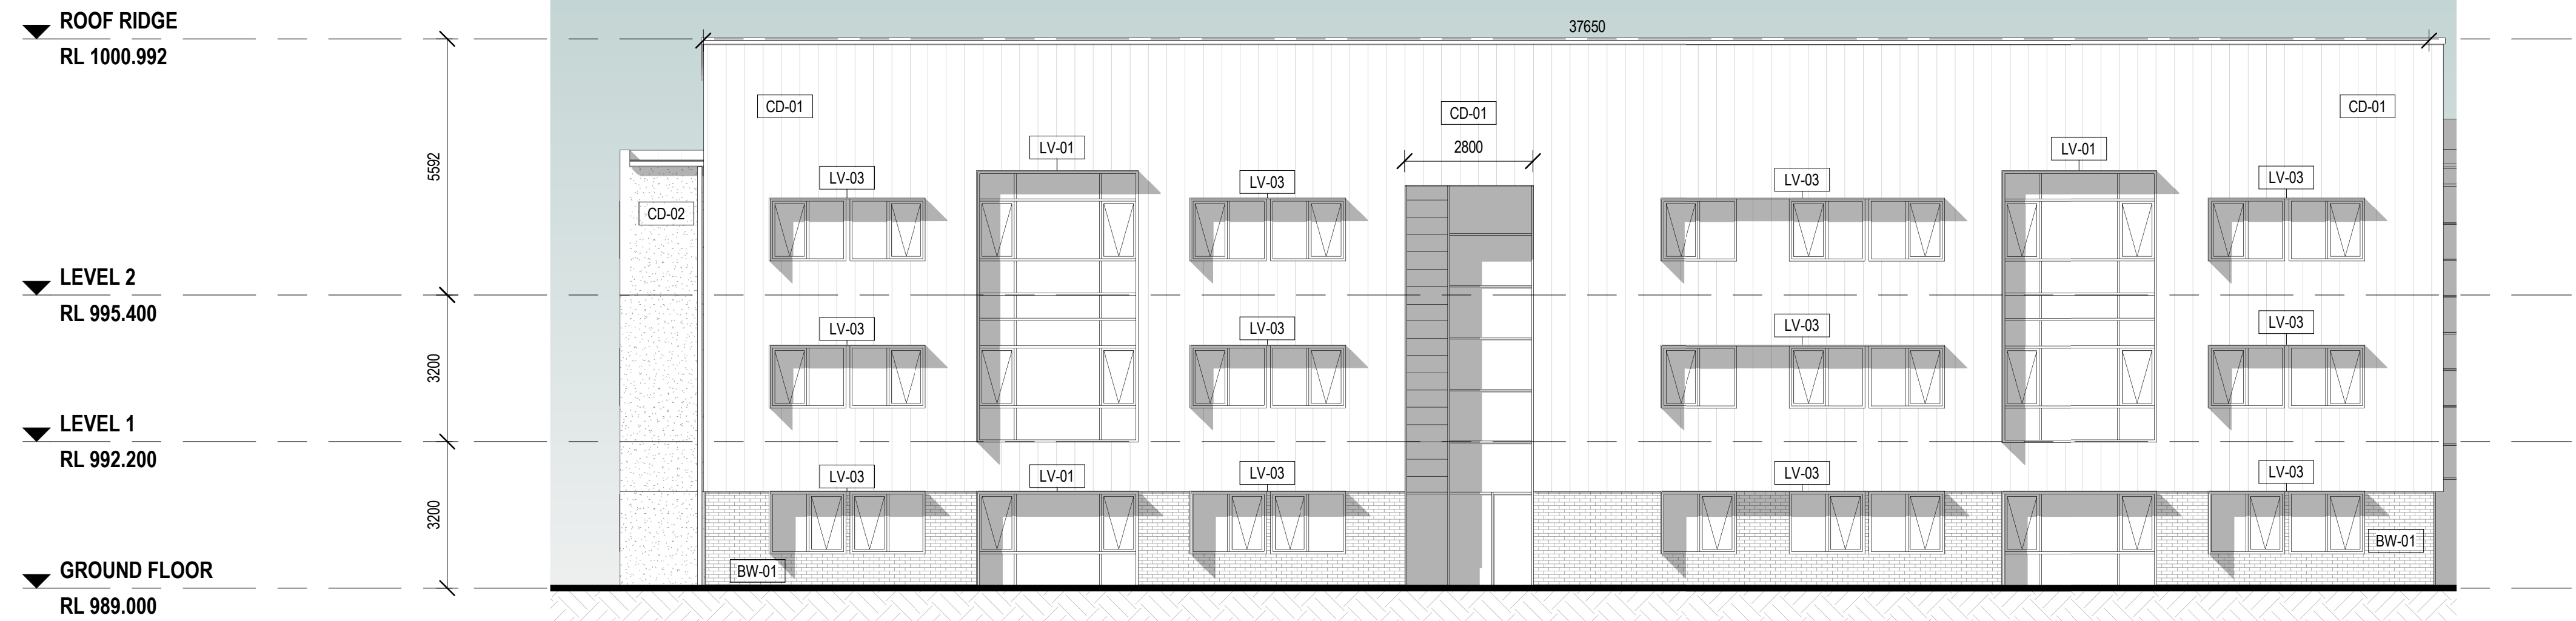

3 NORTH BLOCK - EAST ELEVATION

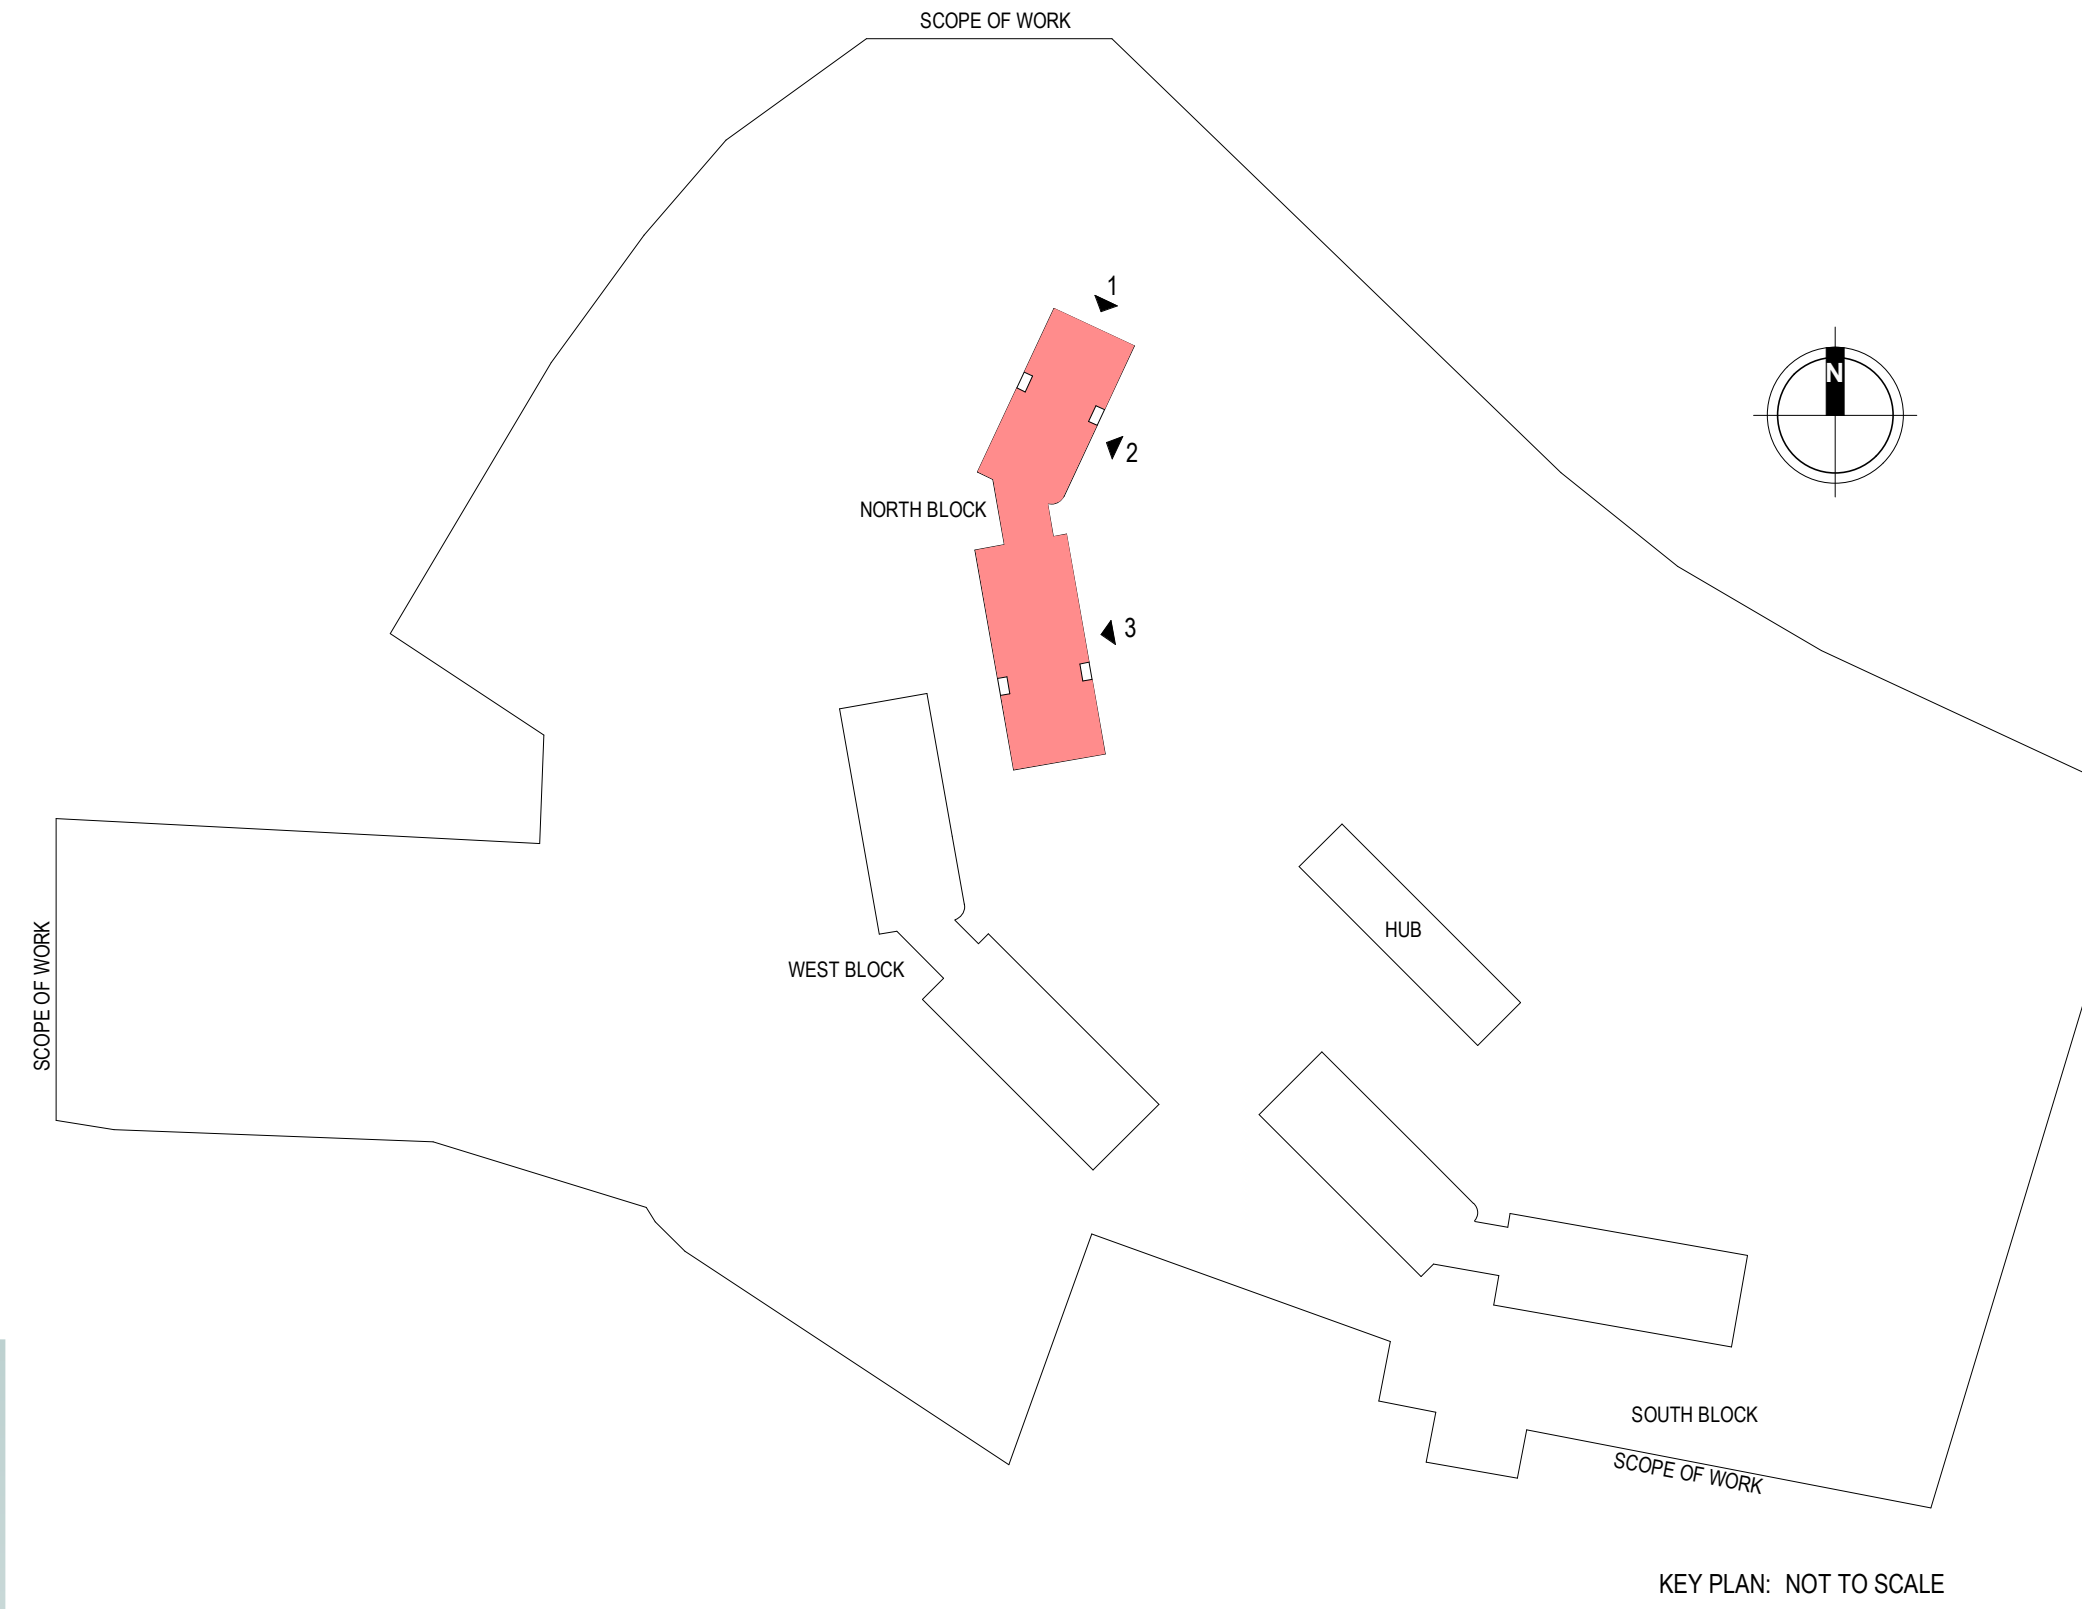

| REV | AMENDMENTS        | DATE     |
|-----|-------------------|----------|
| C   | FOR SSDA APPROVAL | 30/07/19 |
| B   | FOR SSDA APPROVAL | 04/07/19 |
| A   | FOR SSDA APPROVAL | 14/06/19 |

**Billard Leece Partnership**  
Level 6, 72-80, Cooper St  
Surry Hills 2010  
NSW, Australia  
T +61 2 8096 4066  
E info@blp.com.au  
www.blp.com.au

CLIENT  
**UNIVERSITY OF NEW ENGLAND**  
PROJECT NAME  
**NEW WRIGHT BLOCK**  
BUILDING NAME  
**NORTH BLOCK**  
SHEET NAME  
**ELEVATIONS - 01**

|                    |                 |              |
|--------------------|-----------------|--------------|
| PROJECT ARCHITECT: | DRAWN BY        | HR           |
| REGISTRATION NO.   | CHECKED BY      | MY           |
| PROJECT NO.        | REVISION DATE   | SCALE        |
| 18035              | 30/07/19        | 1 : 100 @ A1 |
| DRAWING NO.        | REVISION NUMBER |              |
| DA-N-2001          | C               |              |

DEVELOPMENT APPLICATION

0 1 2 3 4 5 m @A1  
1:100