


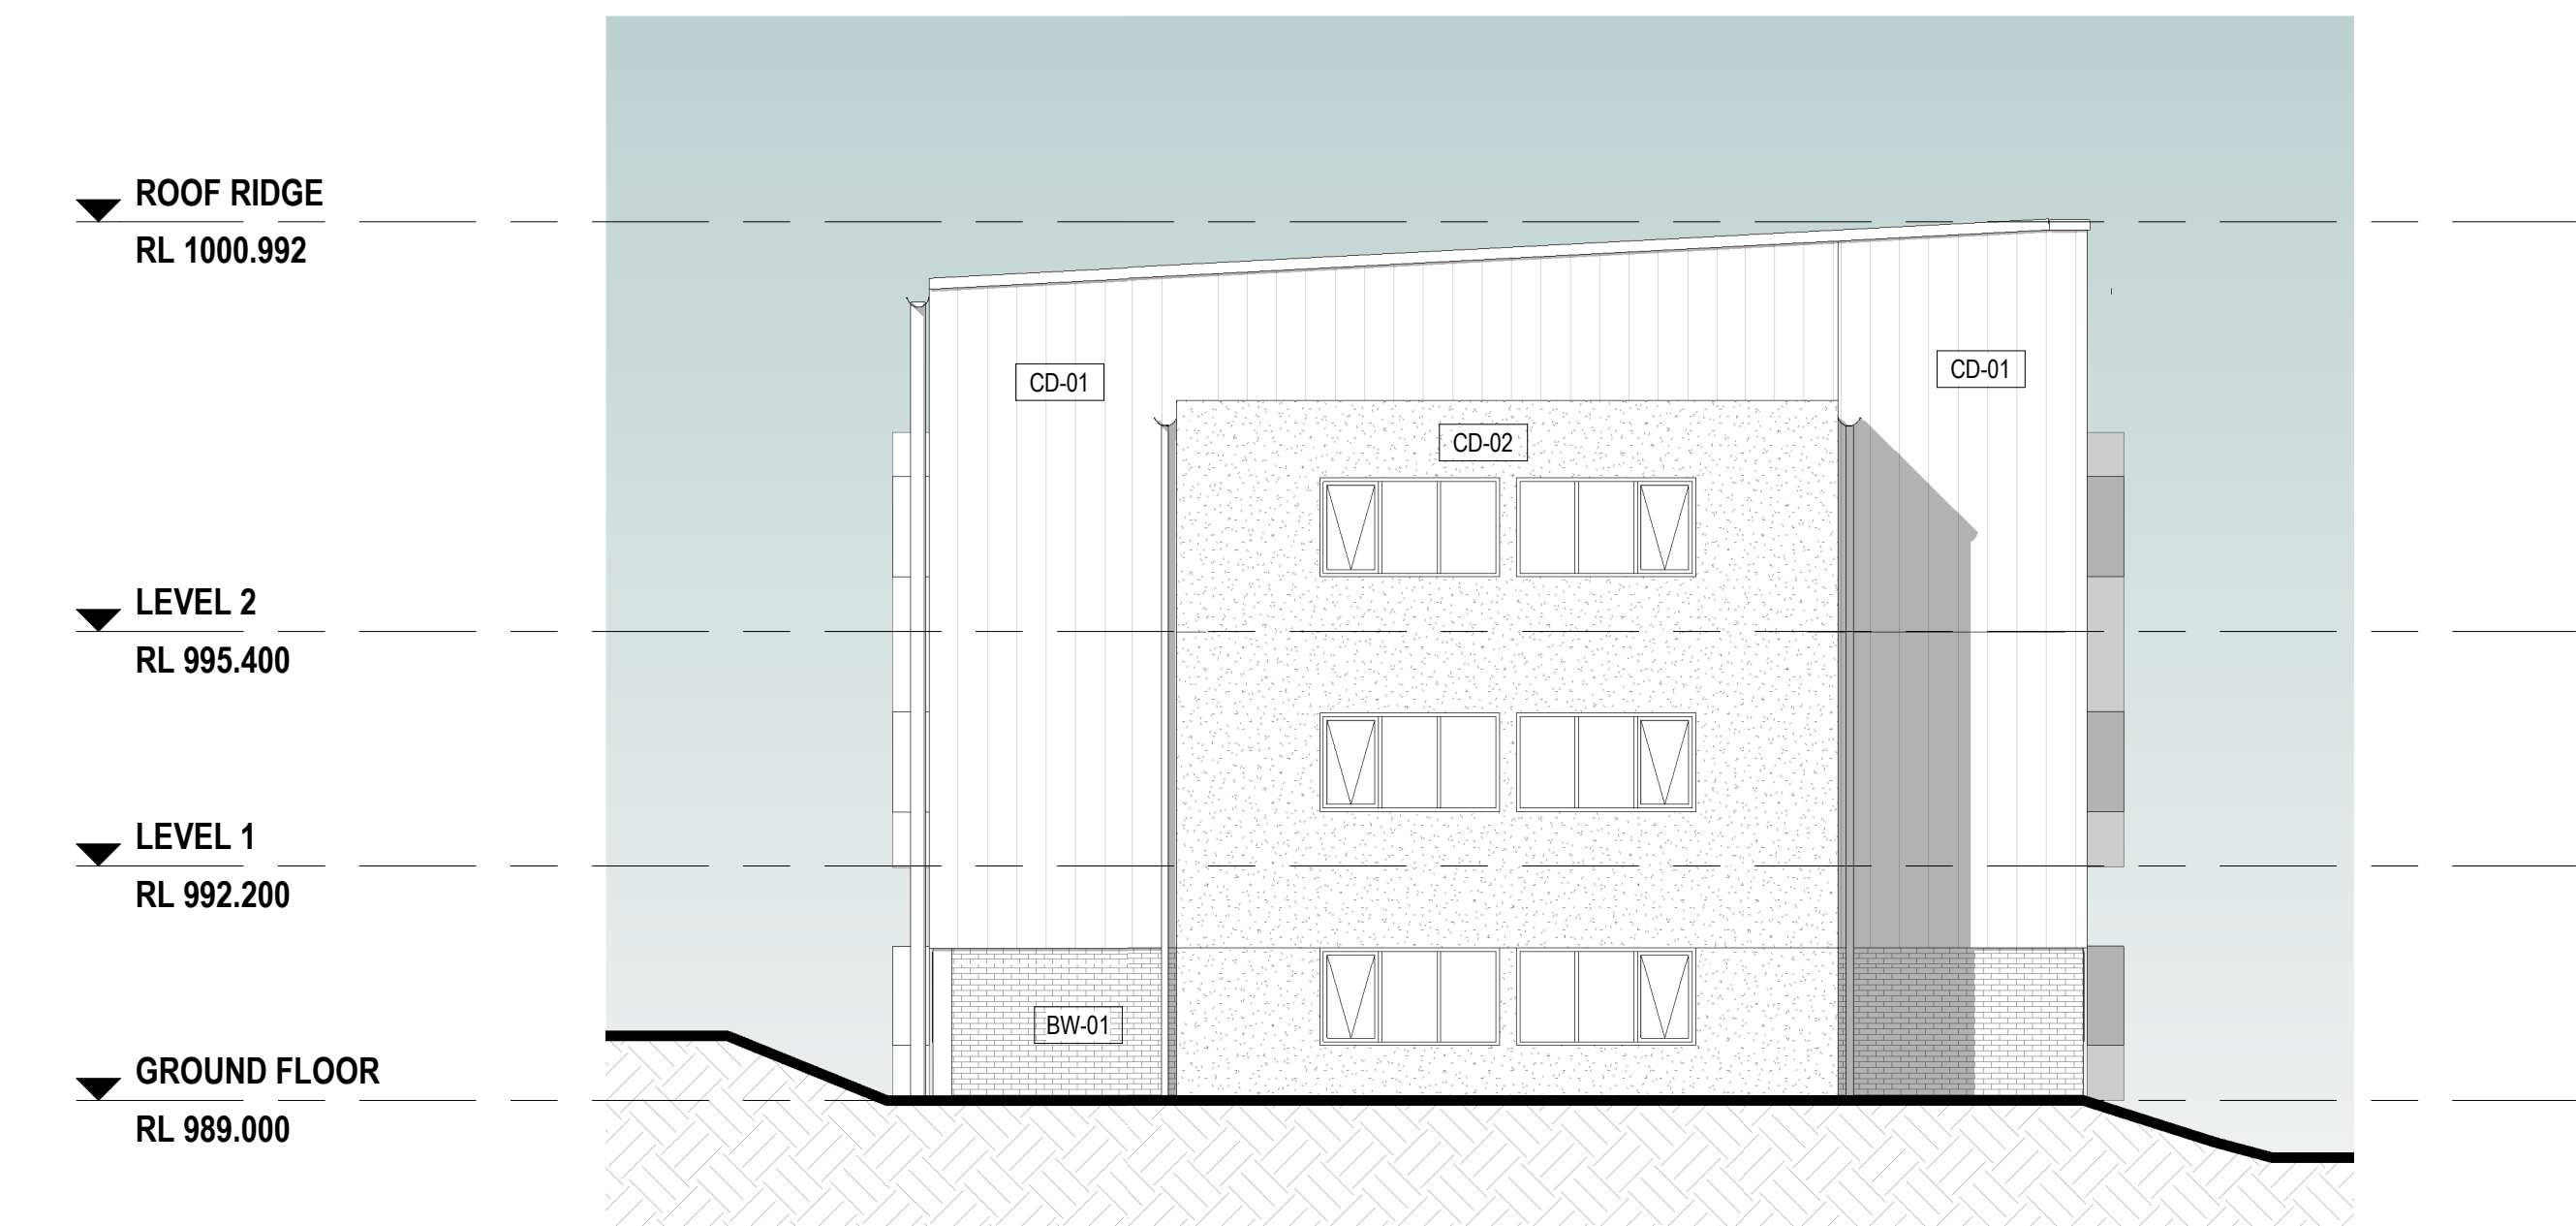


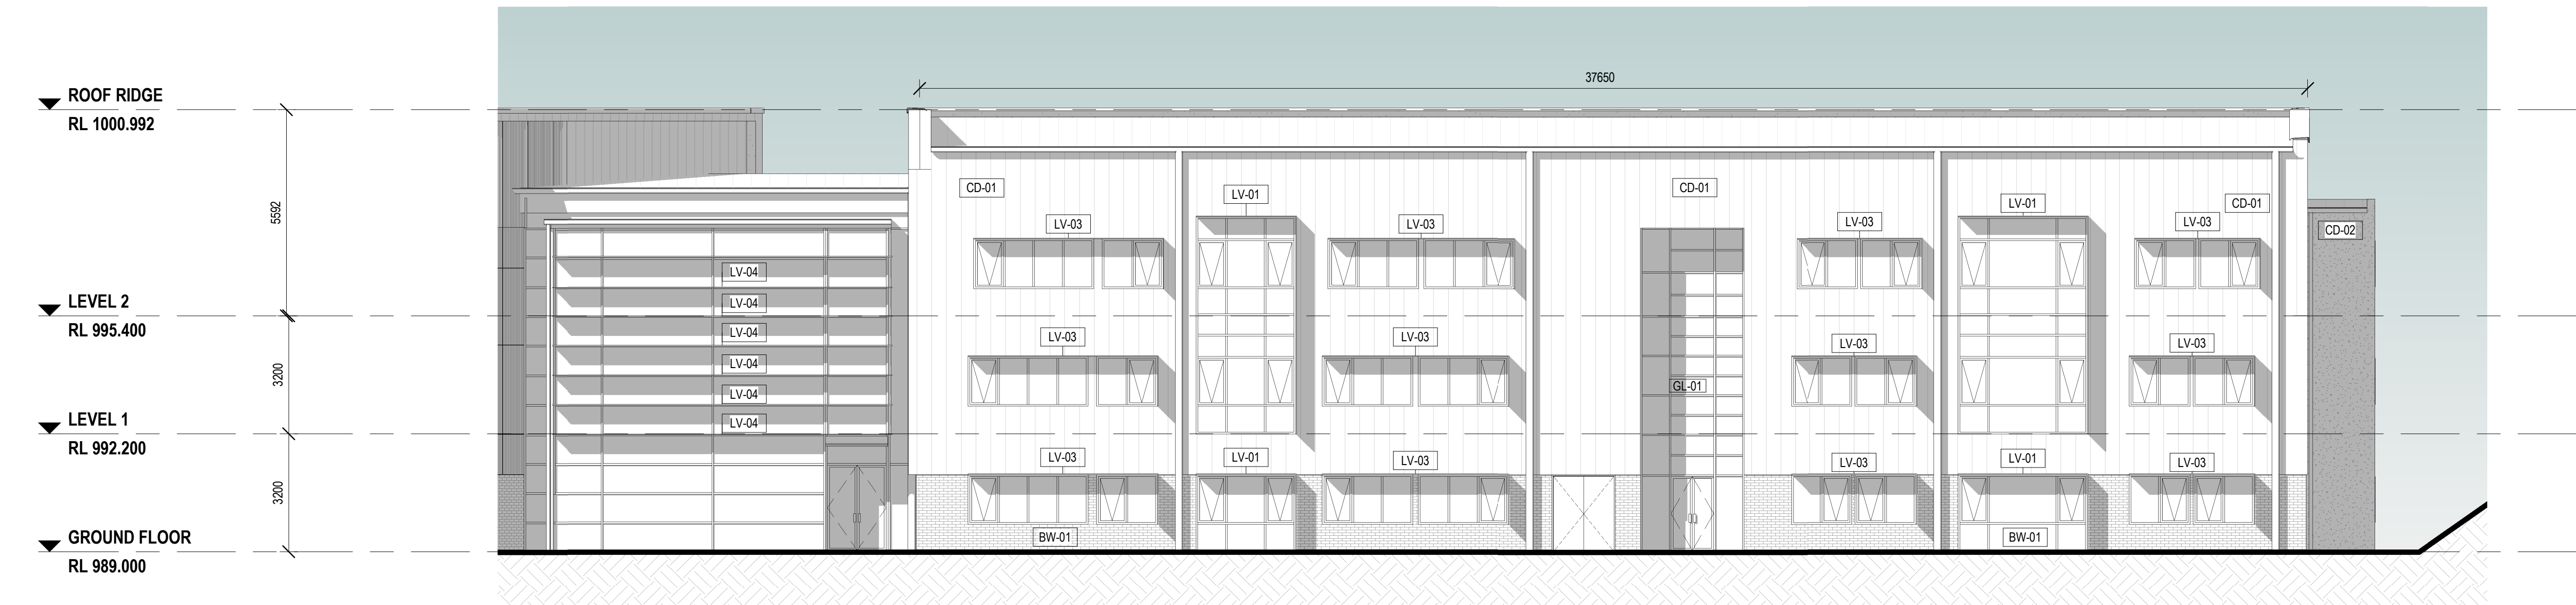

4 NORTH BLOCK - SOUTH ELEVATION
1 : 100

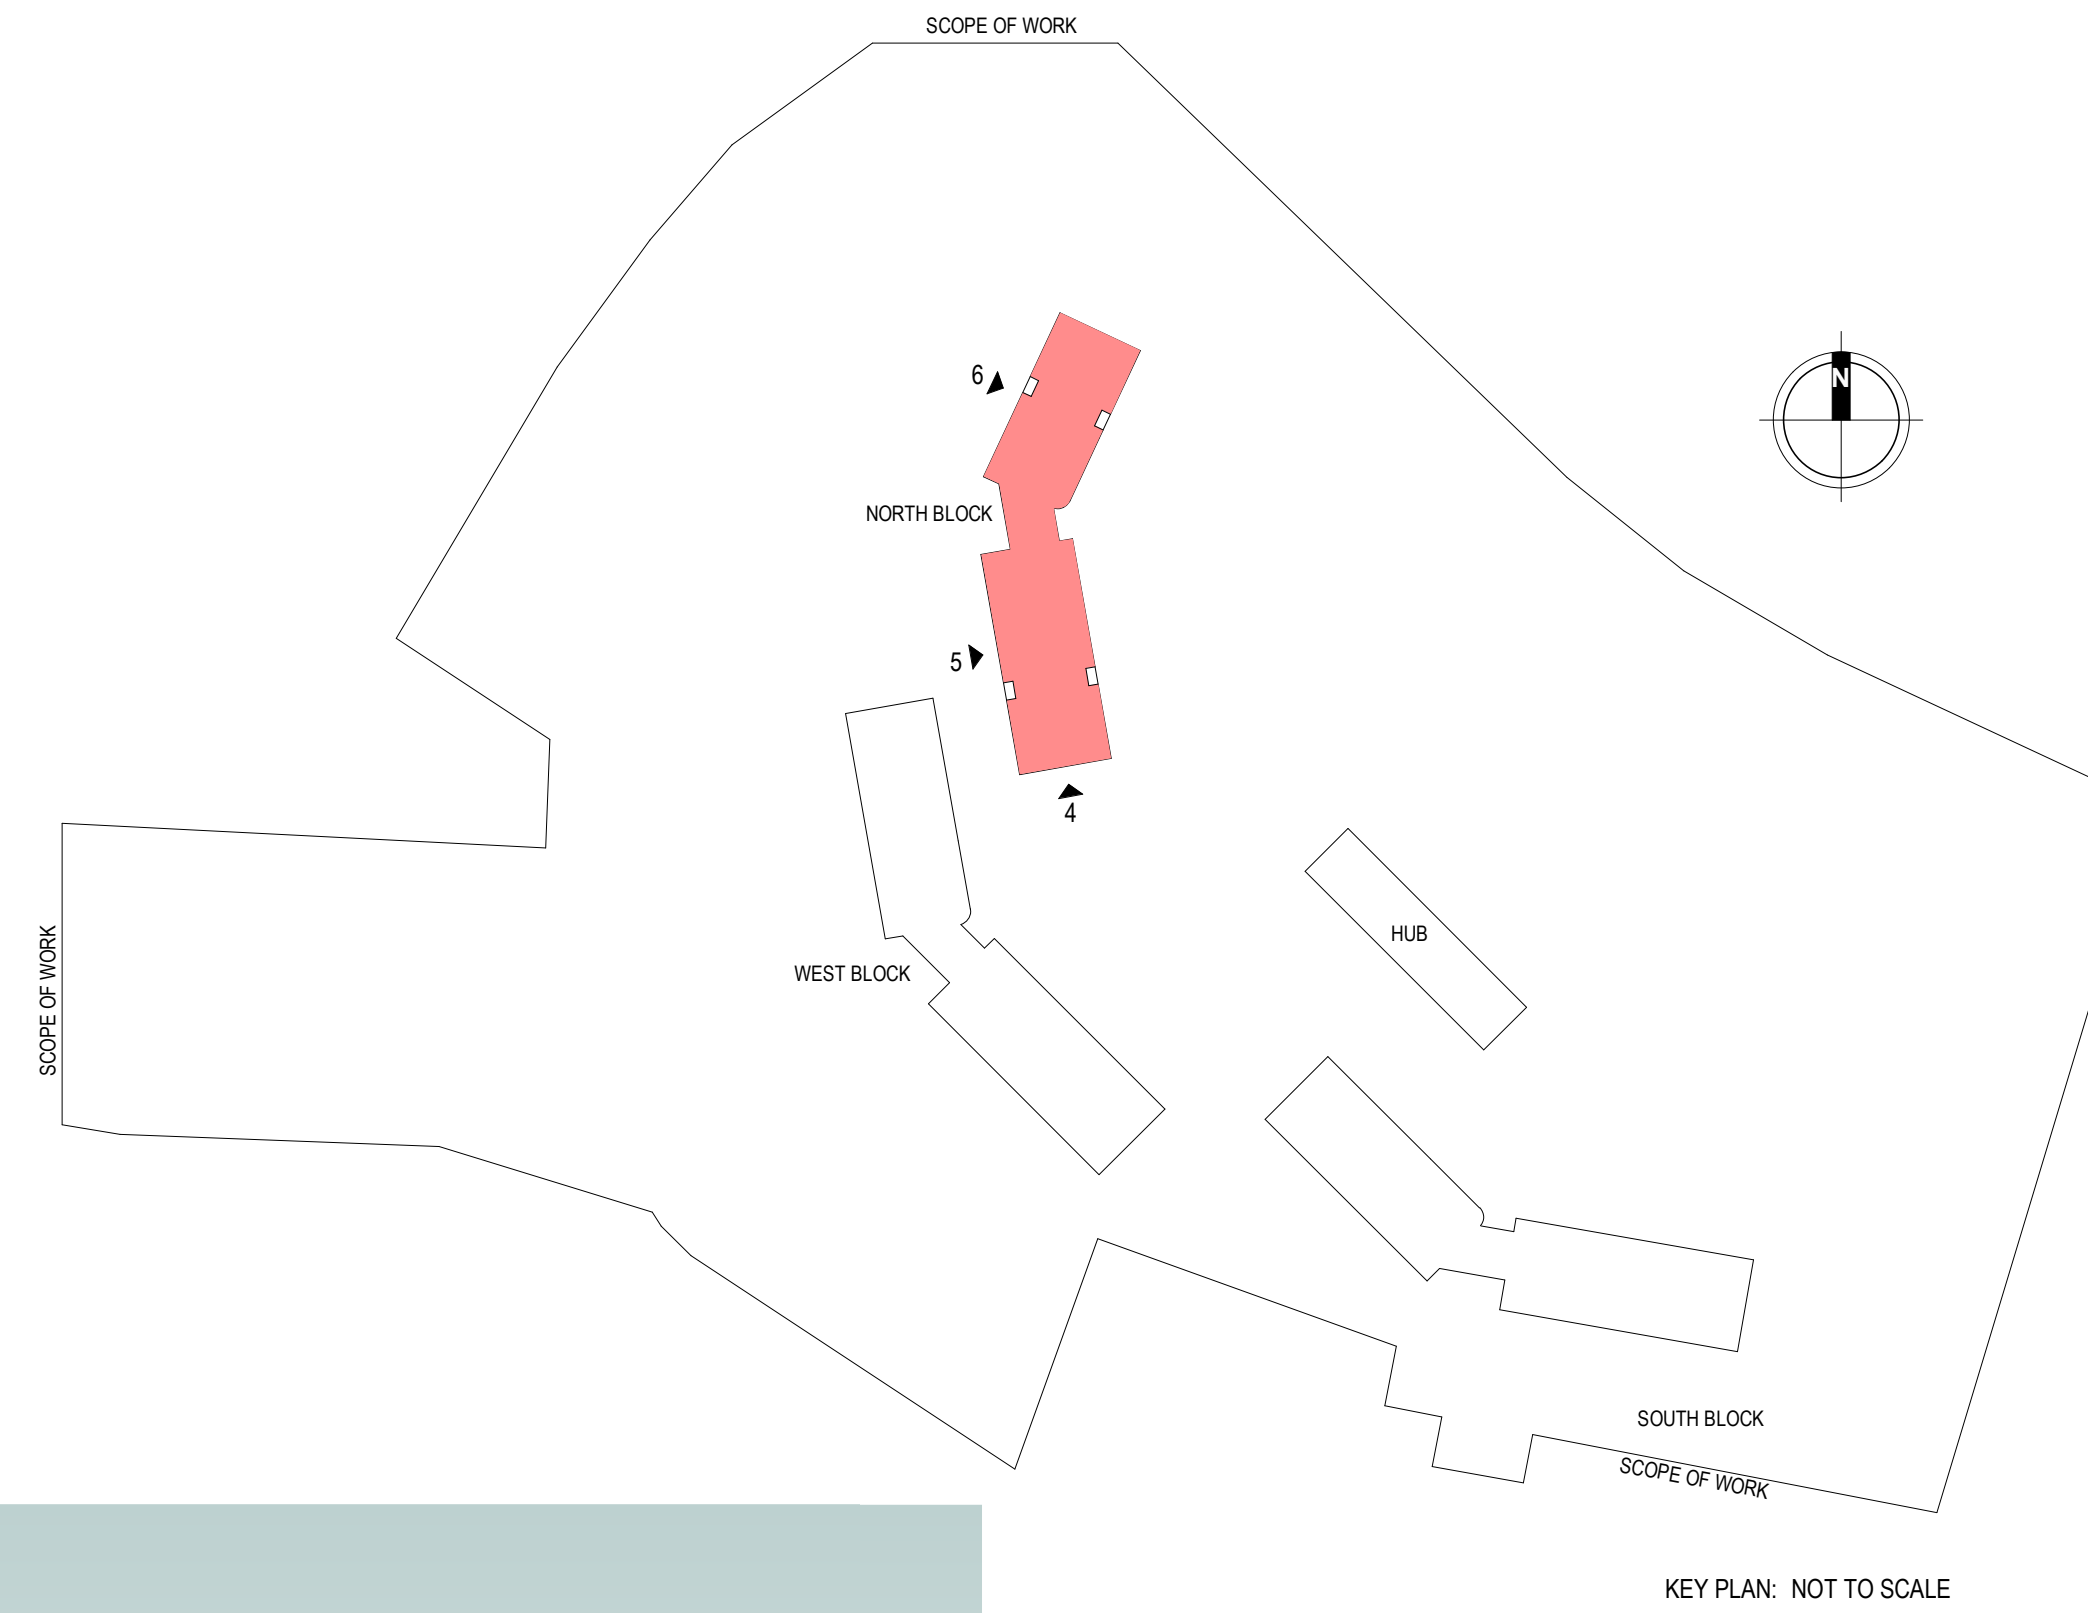

5 NORTH BLOCK - WEST ELEVATION
1 : 100

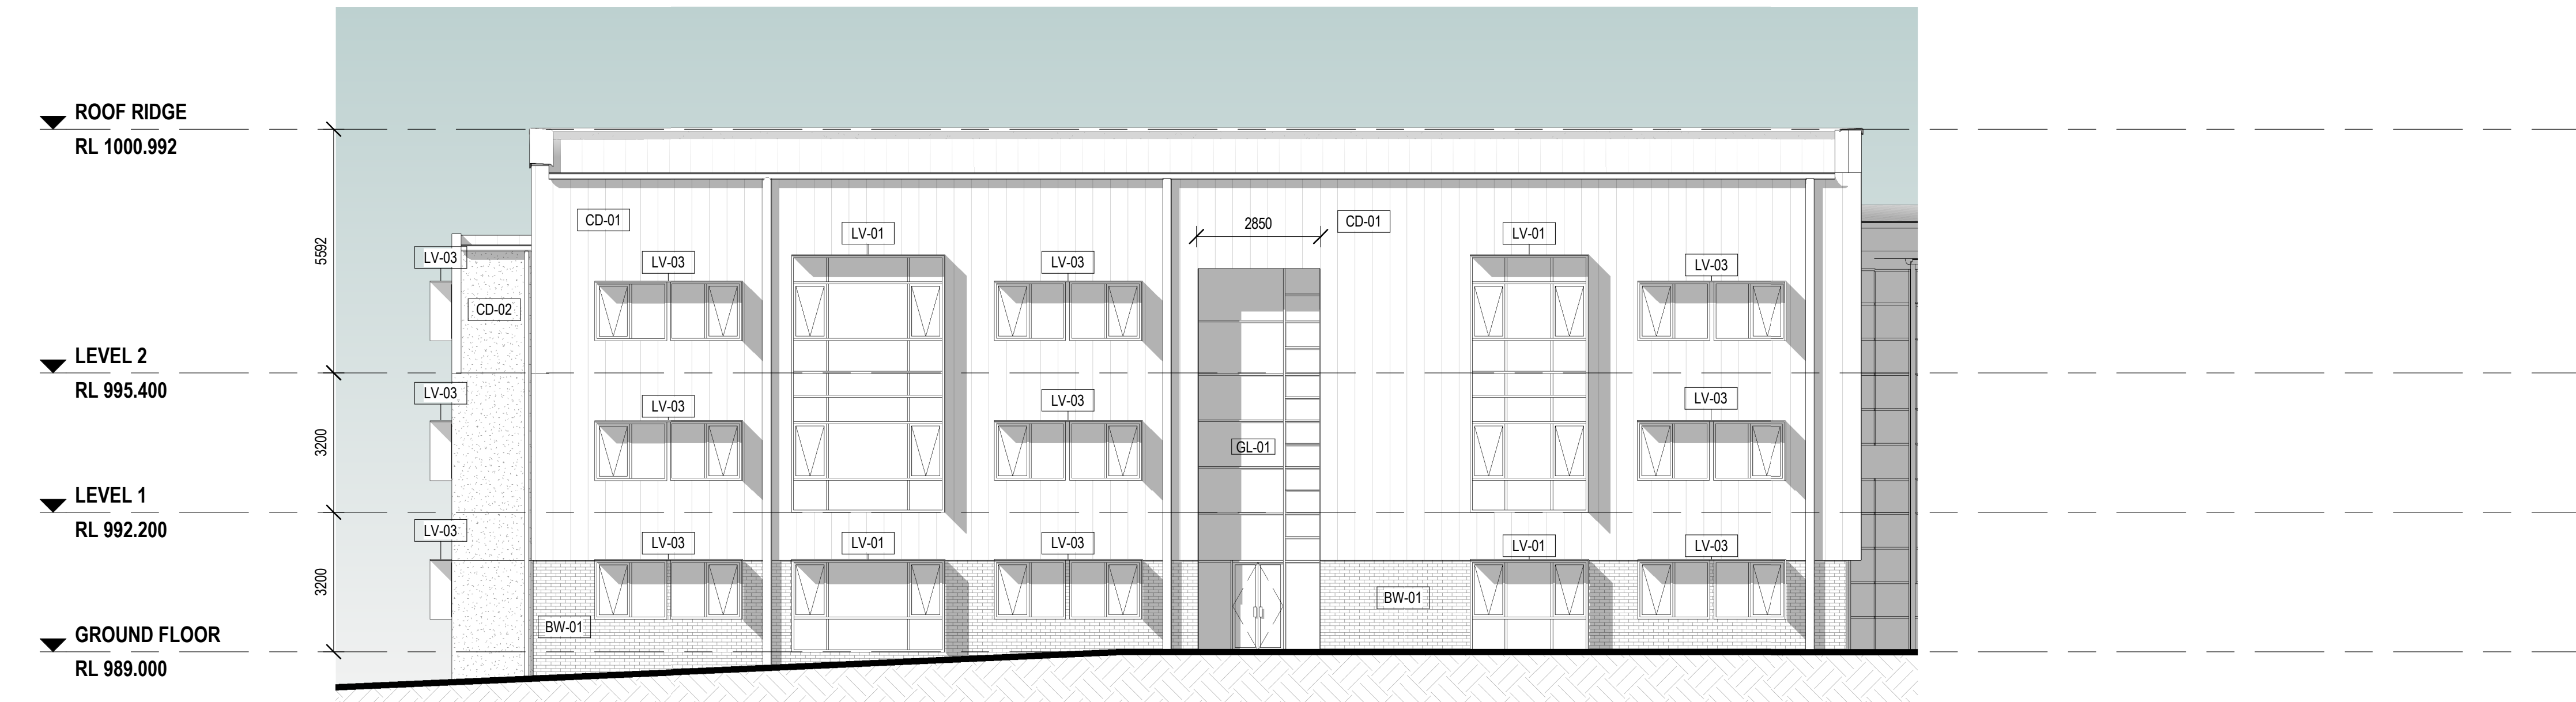

6 NORTH BLOCK - NORTH WEST ELEVATION
1 : 100

REV	AMENDMENTS	DATE
C	FOR SSDA APPROVAL	30/07/19
B	FOR SSDA APPROVAL	04/07/19
A	FOR SSDA APPROVAL	14/06/19

blp
Billard Leece
Partnership
Level 6, 72-80, Cooper St
Surry Hills 2010
NSW, Australia
T +61 2 8096 4066
E info@blp.com.au
www.blp.com.au

CLIENT
UNIVERSITY OF NEW ENGLAND
PROJECT NAME
NEW WRIGHT BLOCK
BUILDING NAME
NORTH BLOCK
SHEET NAME
ELEVATIONS - 02

PROJECT ARCHITECT:	DRAWN BY	HR
REGISTRATION NO.	CHECKED BY	MY
PROJECT NO.	REVISION DATE	SCALE
18035	30/07/19	1 : 100 @ A1
DRAWING NO.	REVISION NUMBER	
DA-N-2002	C	

DEVELOPMENT APPLICATION

0 1 2 3 4 5 m @A1
1:100