



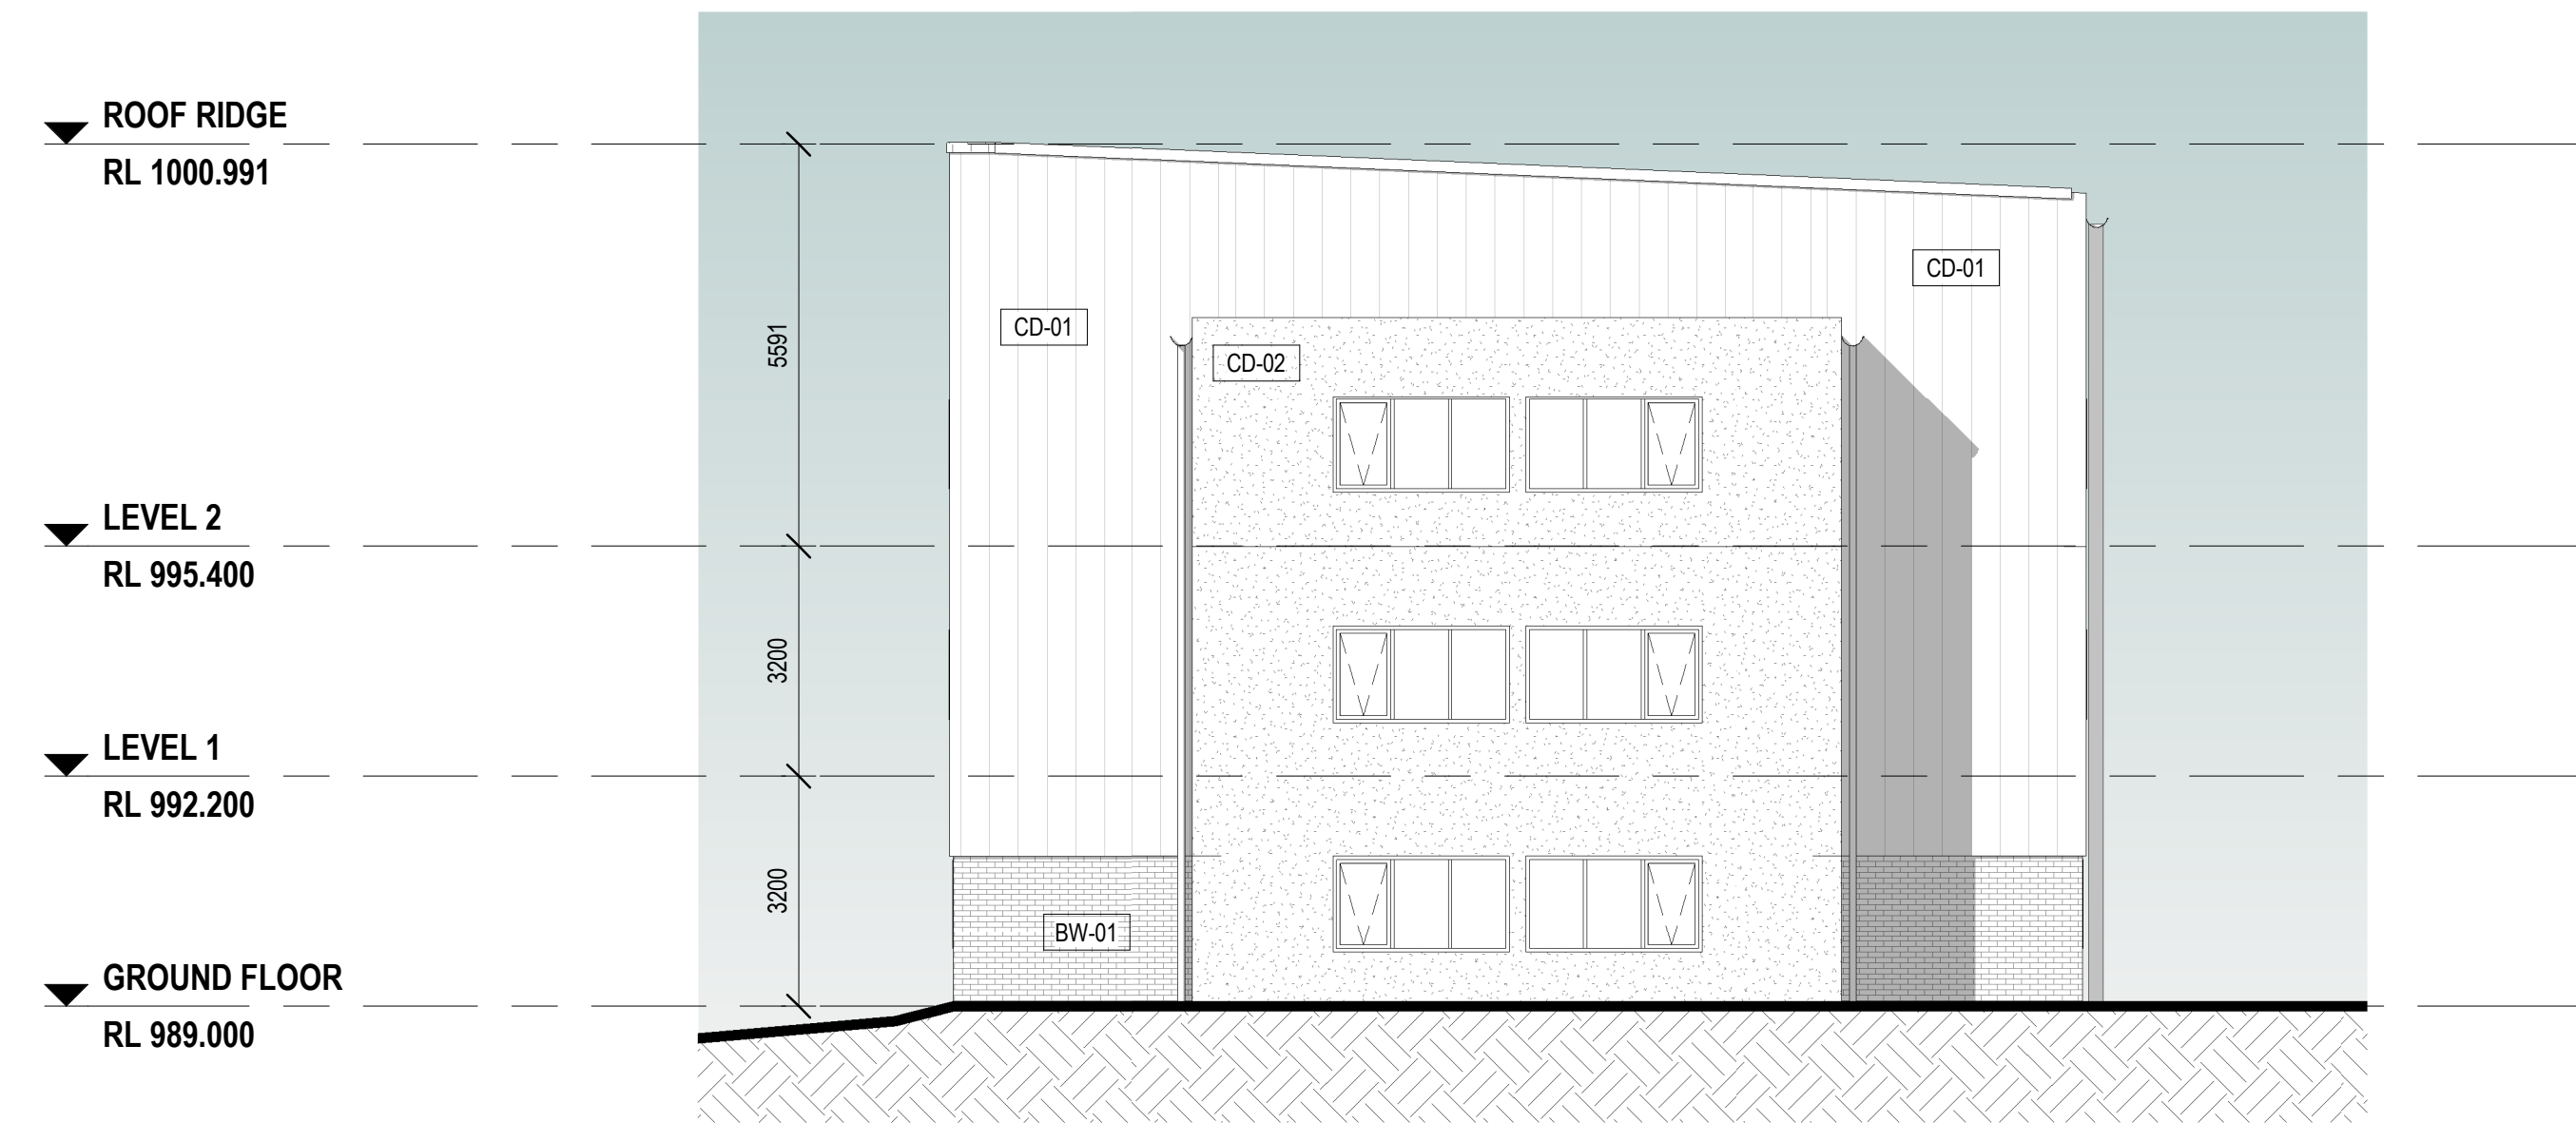

1 SOUTH BLOCK - NORTH WEST ELEVATION
1 : 100

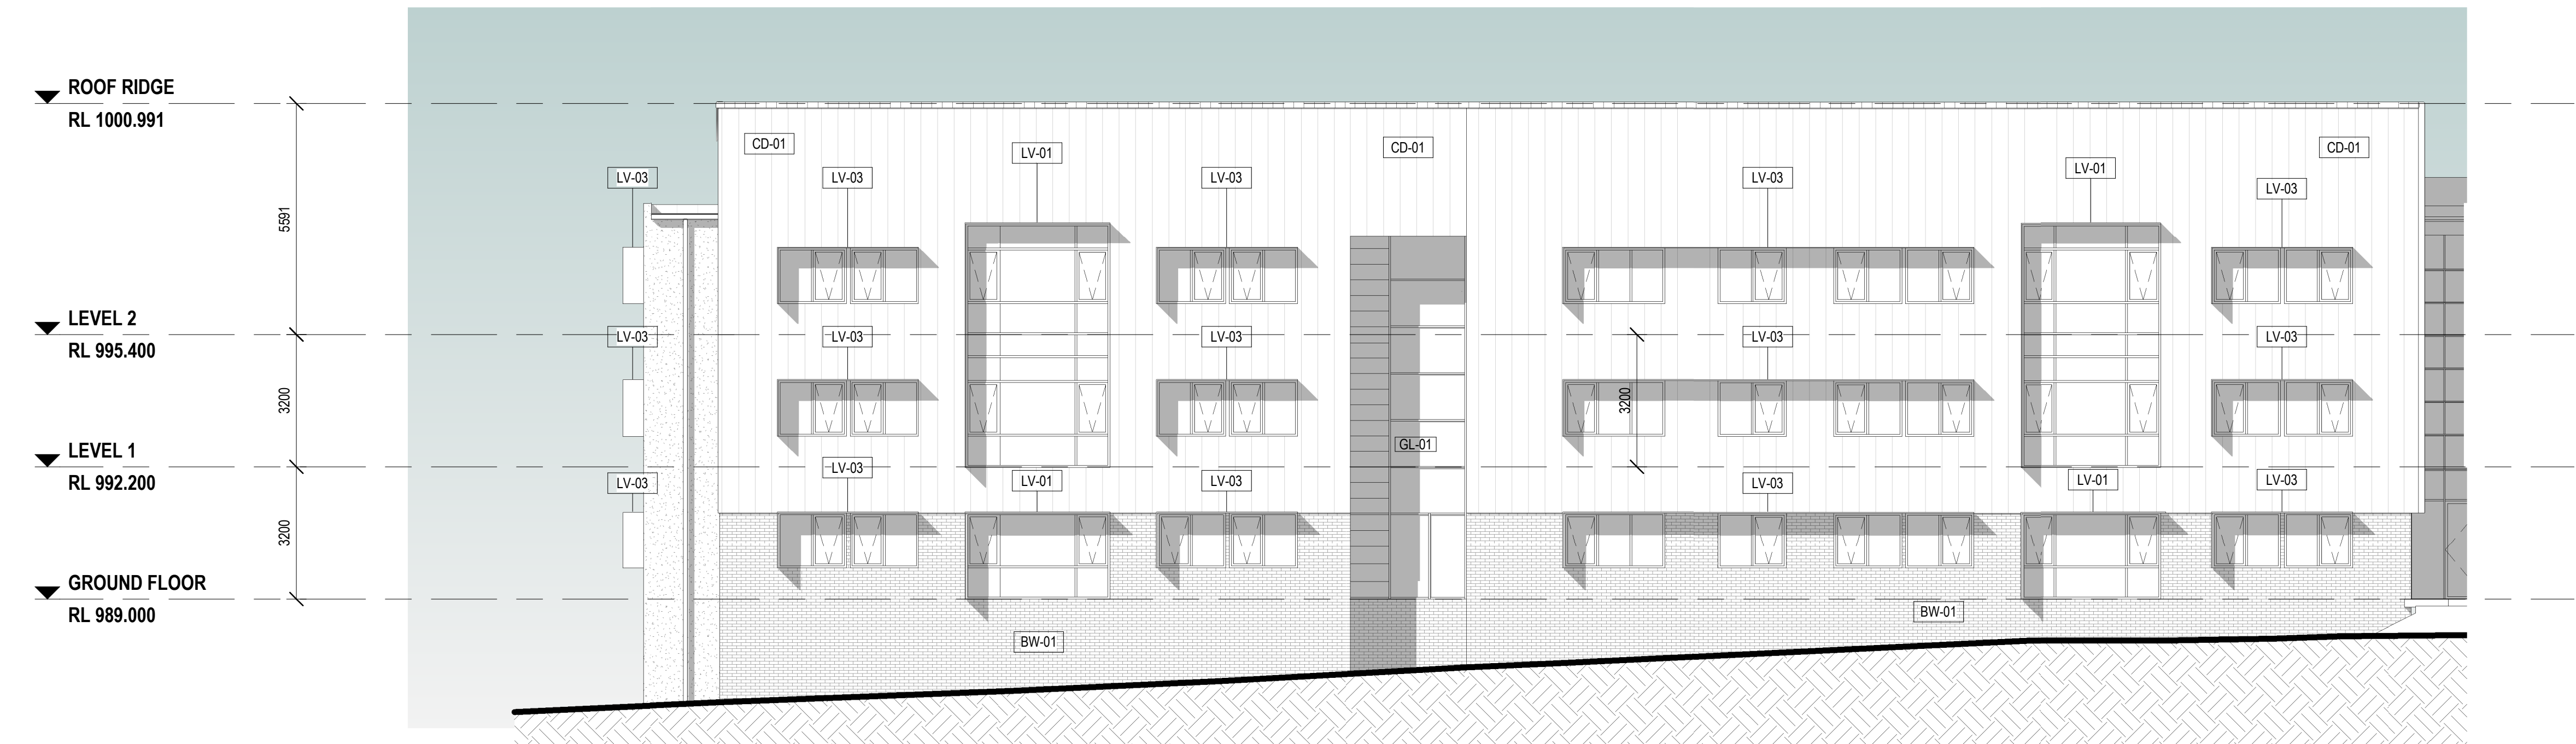

2 SOUTH BLOCK - NORTH EAST ELEVATION
1 : 100



3 SOUTH BLOCK - NORTH NORTH EAST ELEVATION
1 : 100



REV	AMENDMENTS	DATE
C	FOR SSDA APPROVAL	30/07/19
B	FOR SSDA APPROVAL	04/07/19
A	FOR SSDA APPROVAL	14/06/19

Billard Leece Partnership
Level 6, 72-80, Cooper St
Surry Hills 2010
NSW, Australia
T +61 2 8096 4066
E info@blp.com.au
www.blp.com.au

CLIENT
UNIVERSITY OF NEW ENGLAND
PROJECT NAME
NEW WRIGHT BLOCK
BUILDING NAME
WEST & SOUTH BLOCK
SHEET NAME
ELEVATIONS - 01

PROJECT ARCHITECT:	DRAWN BY Author	
REGISTRATION NO.	CHECKED BY Checker	
PROJECT NO. 18035	REVISION DATE 30/07/19	SCALE 1 : 100 @ A1
DRAWING NO. DA-S-2001	REVISION NUMBER C	
DEVELOPMENT APPLICATION		

0 1 2 3 4 5 m @A1
1:100