


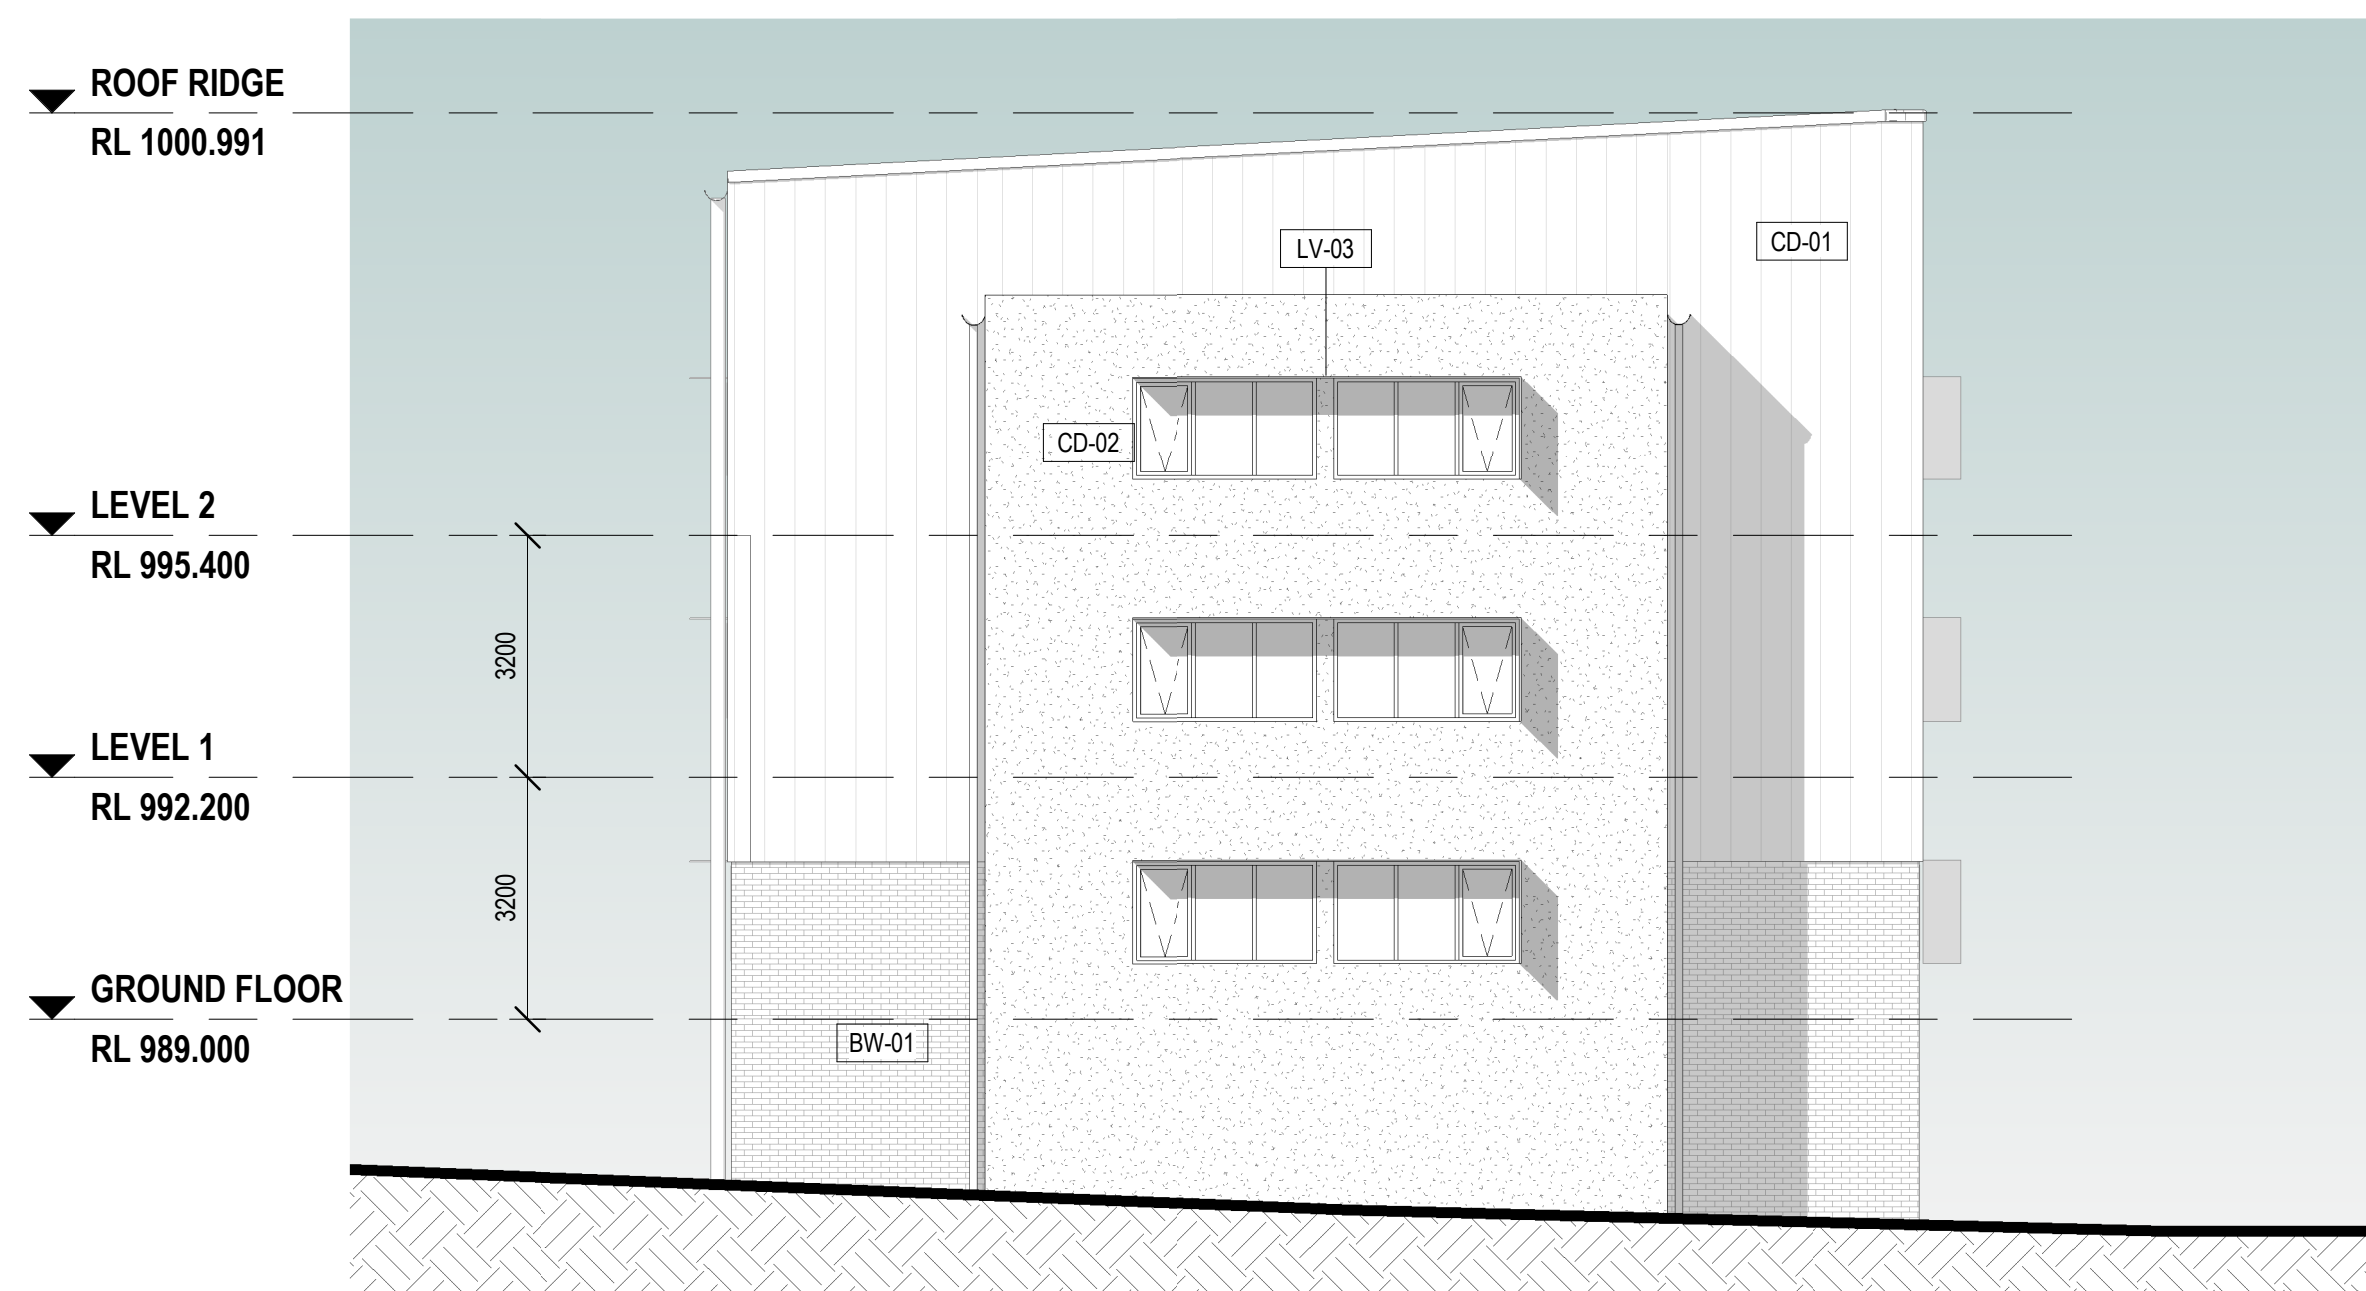

4 SOUTH BLOCK - SOUTH EAST ELEVATION

1 : 100




5 SOUTH BLOCK ELEVATION - SOUTH SOUTH WEST ELEVATION

5-E



6 SOUTH BLOCK - SOUTH WEST ELEVATION

1 : 10

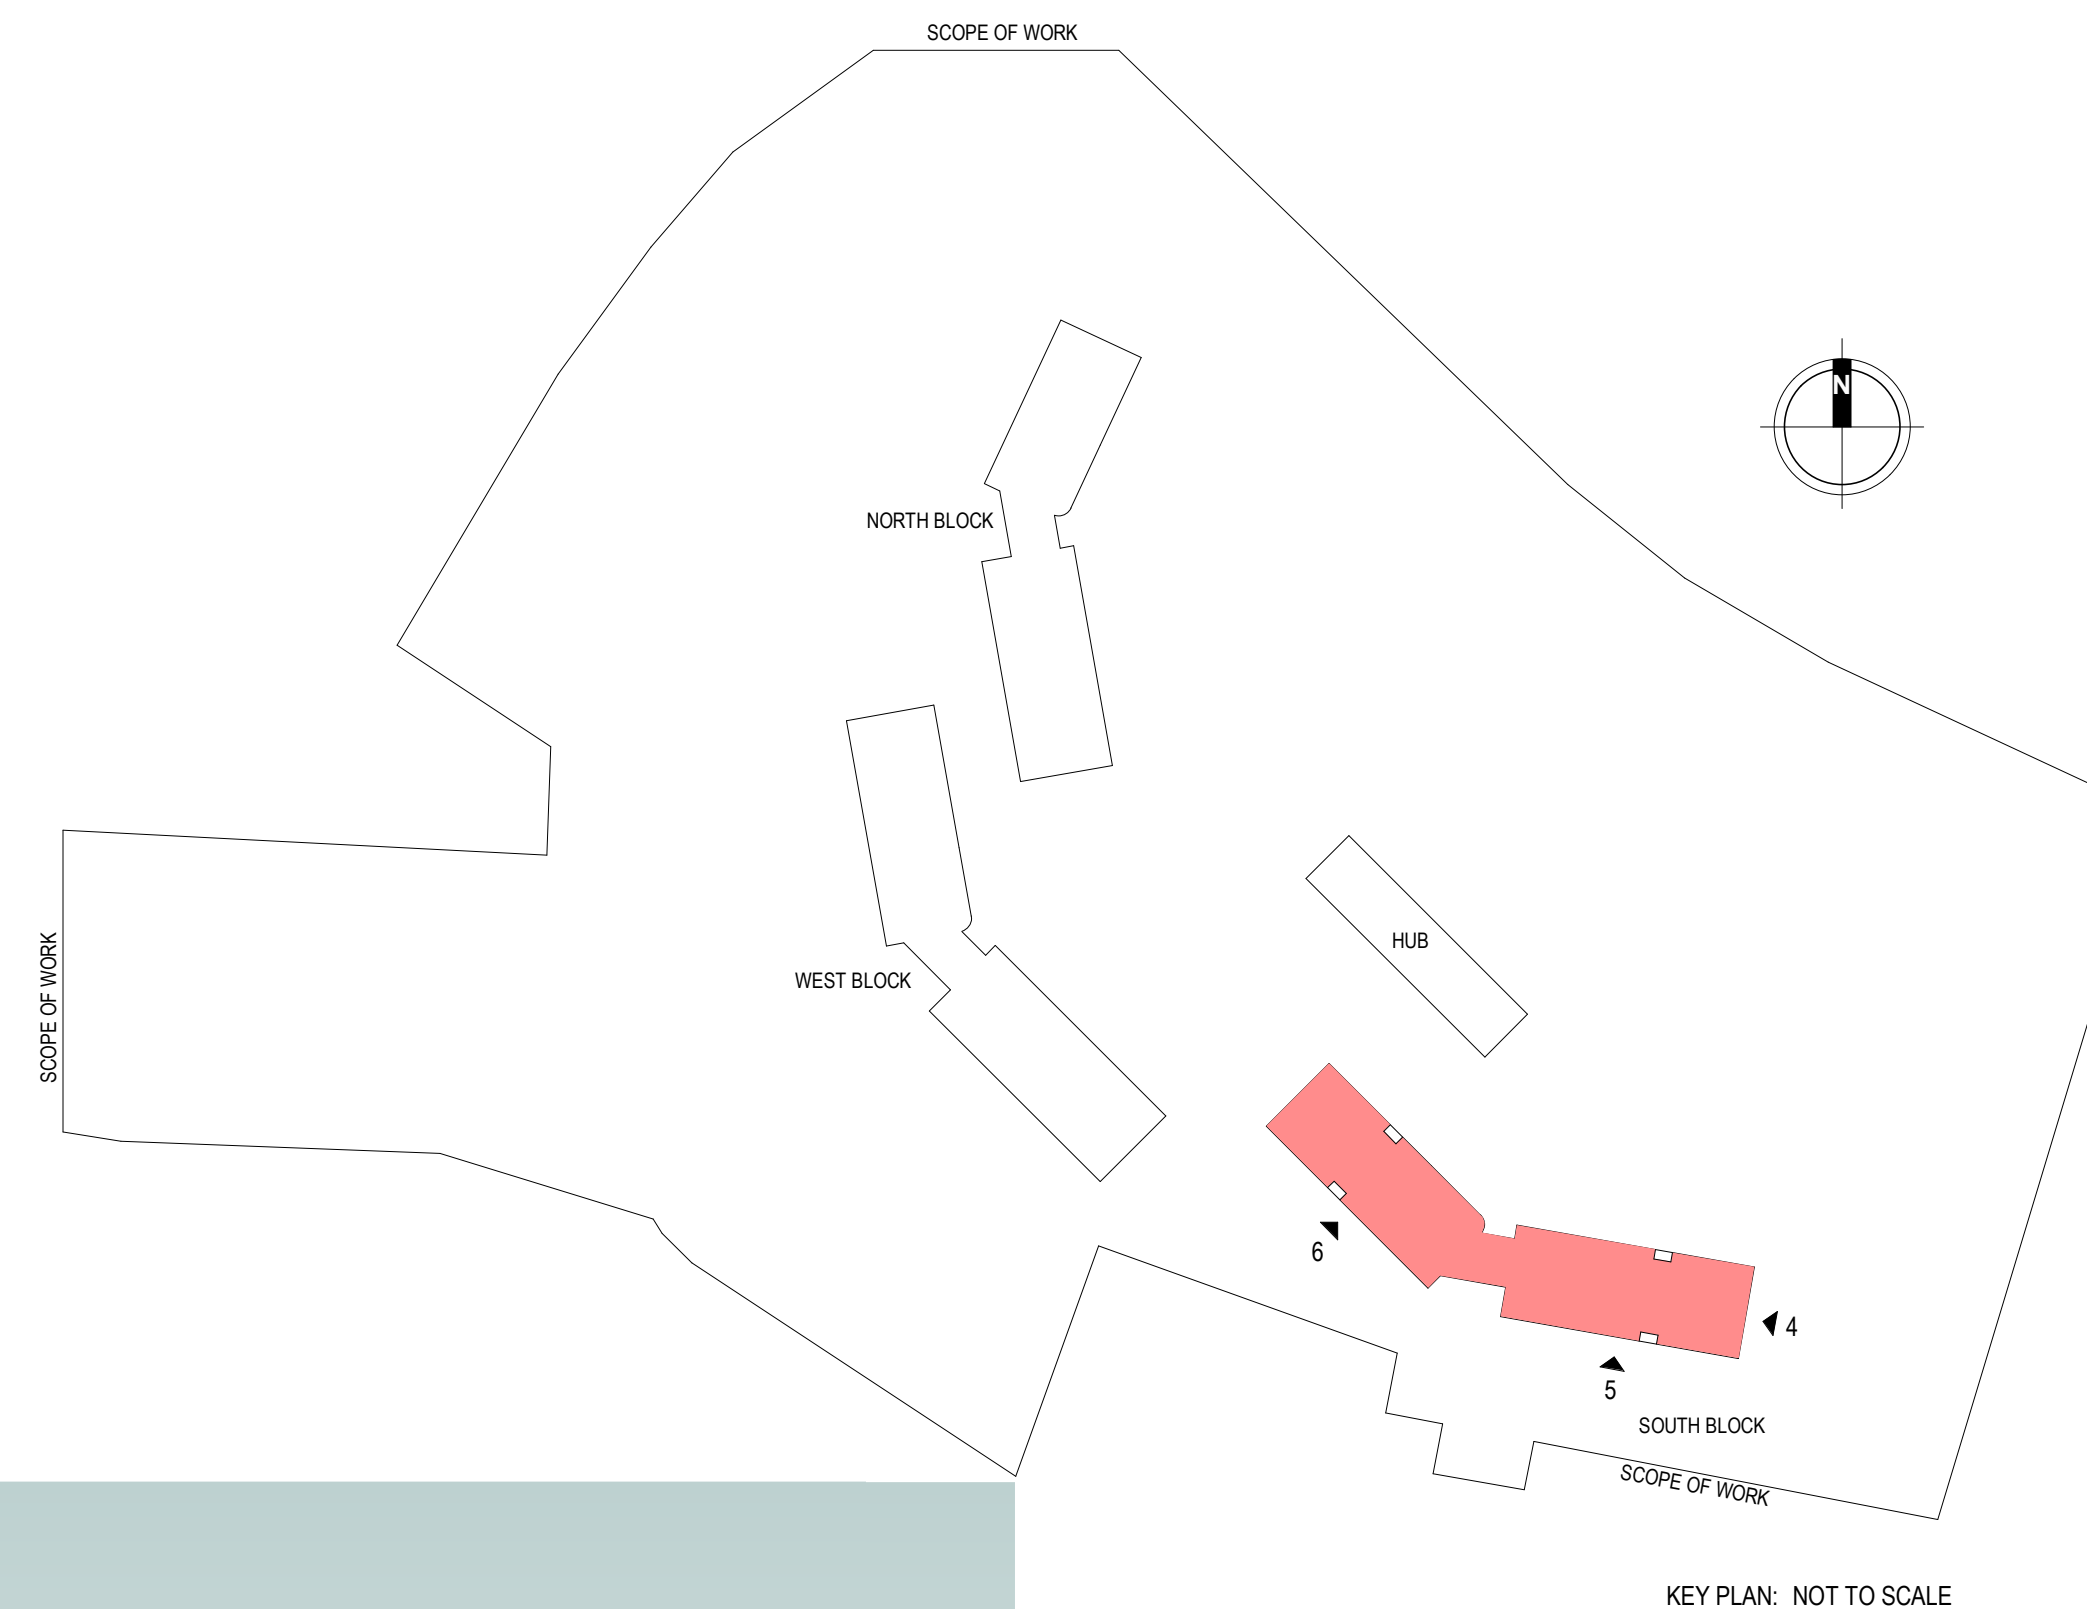

KEY PLAN: NOT TO SCALE

C	FOR SSDA APPROVAL	30/07/19
B	FOR SSDA APPROVAL	04/07/19
A	FOR SSDA APPROVAL	14/06/19
REV	AMENDMENTS	DATE



Billard Leece
Partnership

Level 6, 72-80, Cooper St
Surry Hills 2010
NSW, Australia
T +61 2 8096 4066
E info@blp.com.au
www.blp.com.au

CLIENT

UNIVERSITY OF NEW ENGLAND

PROJECT NAME

NEW WRIGHT BLOCK

BUILDING NAME

WEST & SOUTH BLOCK

SHEET NAME

ELEVATIONS - 02

PROJECT ARCHITECT:	DRAWN BY Author	
REGISTRATION NO.	CHECKED BY Checker	
PROJECT NO. 18035	REVISION DATE 30/07/19	SCALE 1 : 100 @ A1
DRAWING NO.	REVISION NUMBER	

DA-S-2002

C

DEVELOPMENT APPLICATION

