



4 WEST BLOCK - SOUTH EAST ELEVATION
1:100

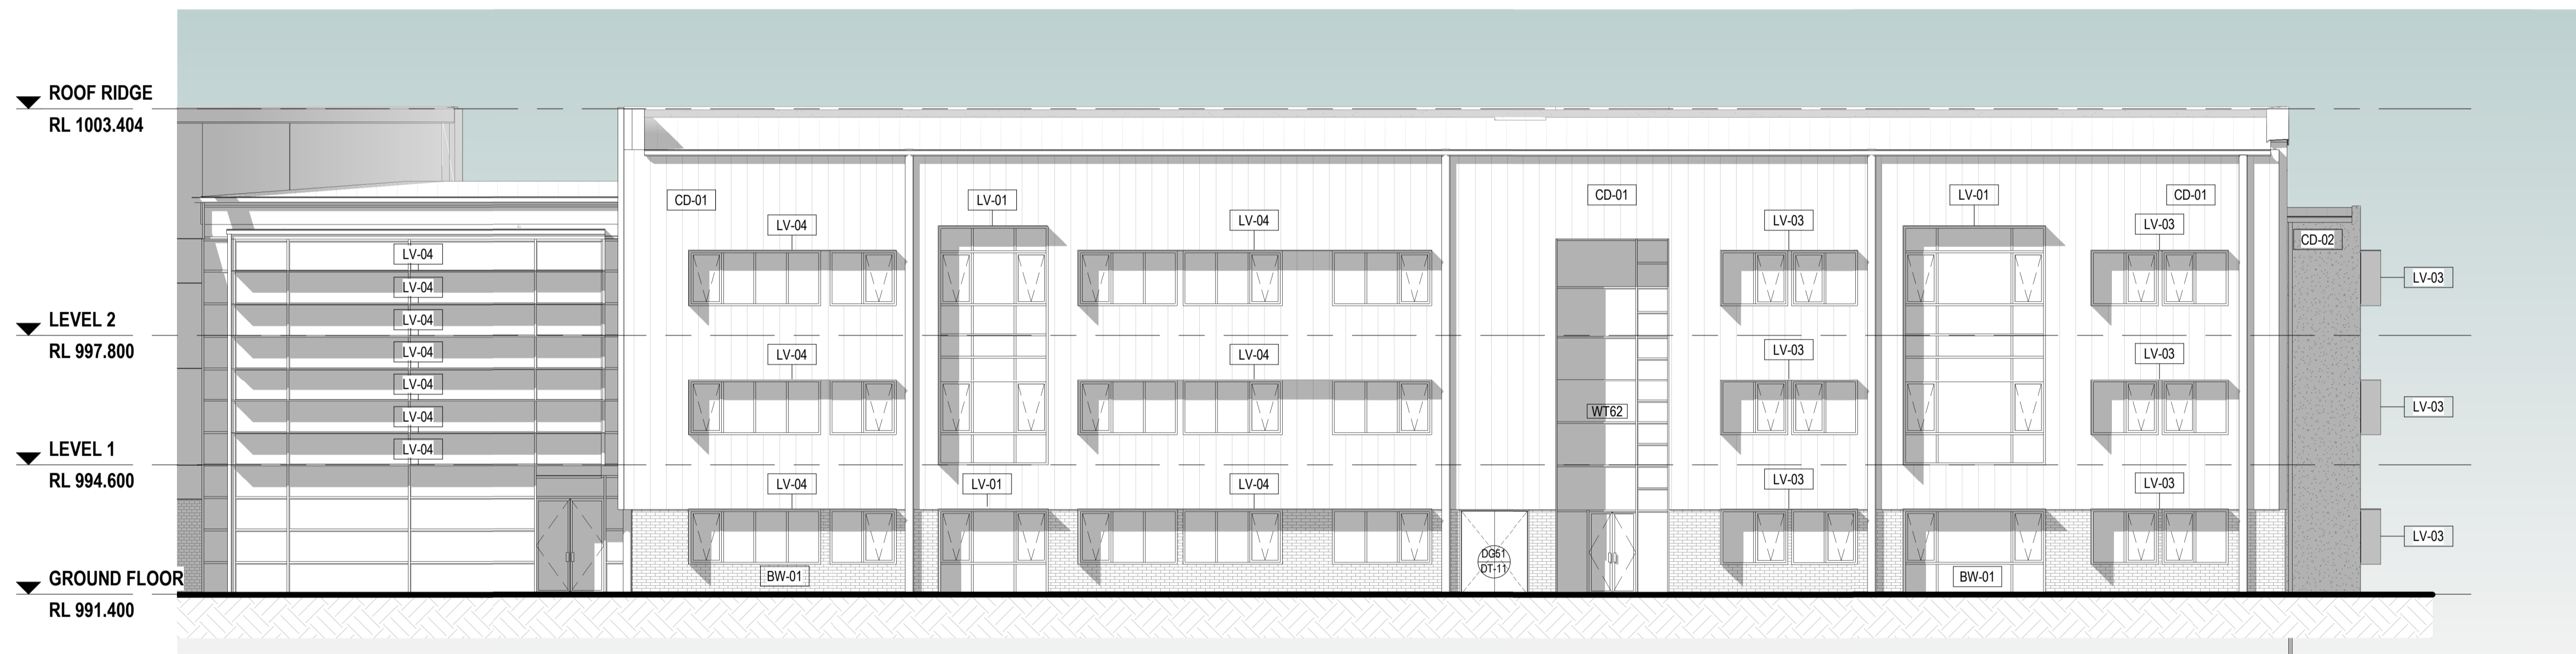

5 WEST BLOCK - SOUTH WEST ELEVATION
1:100

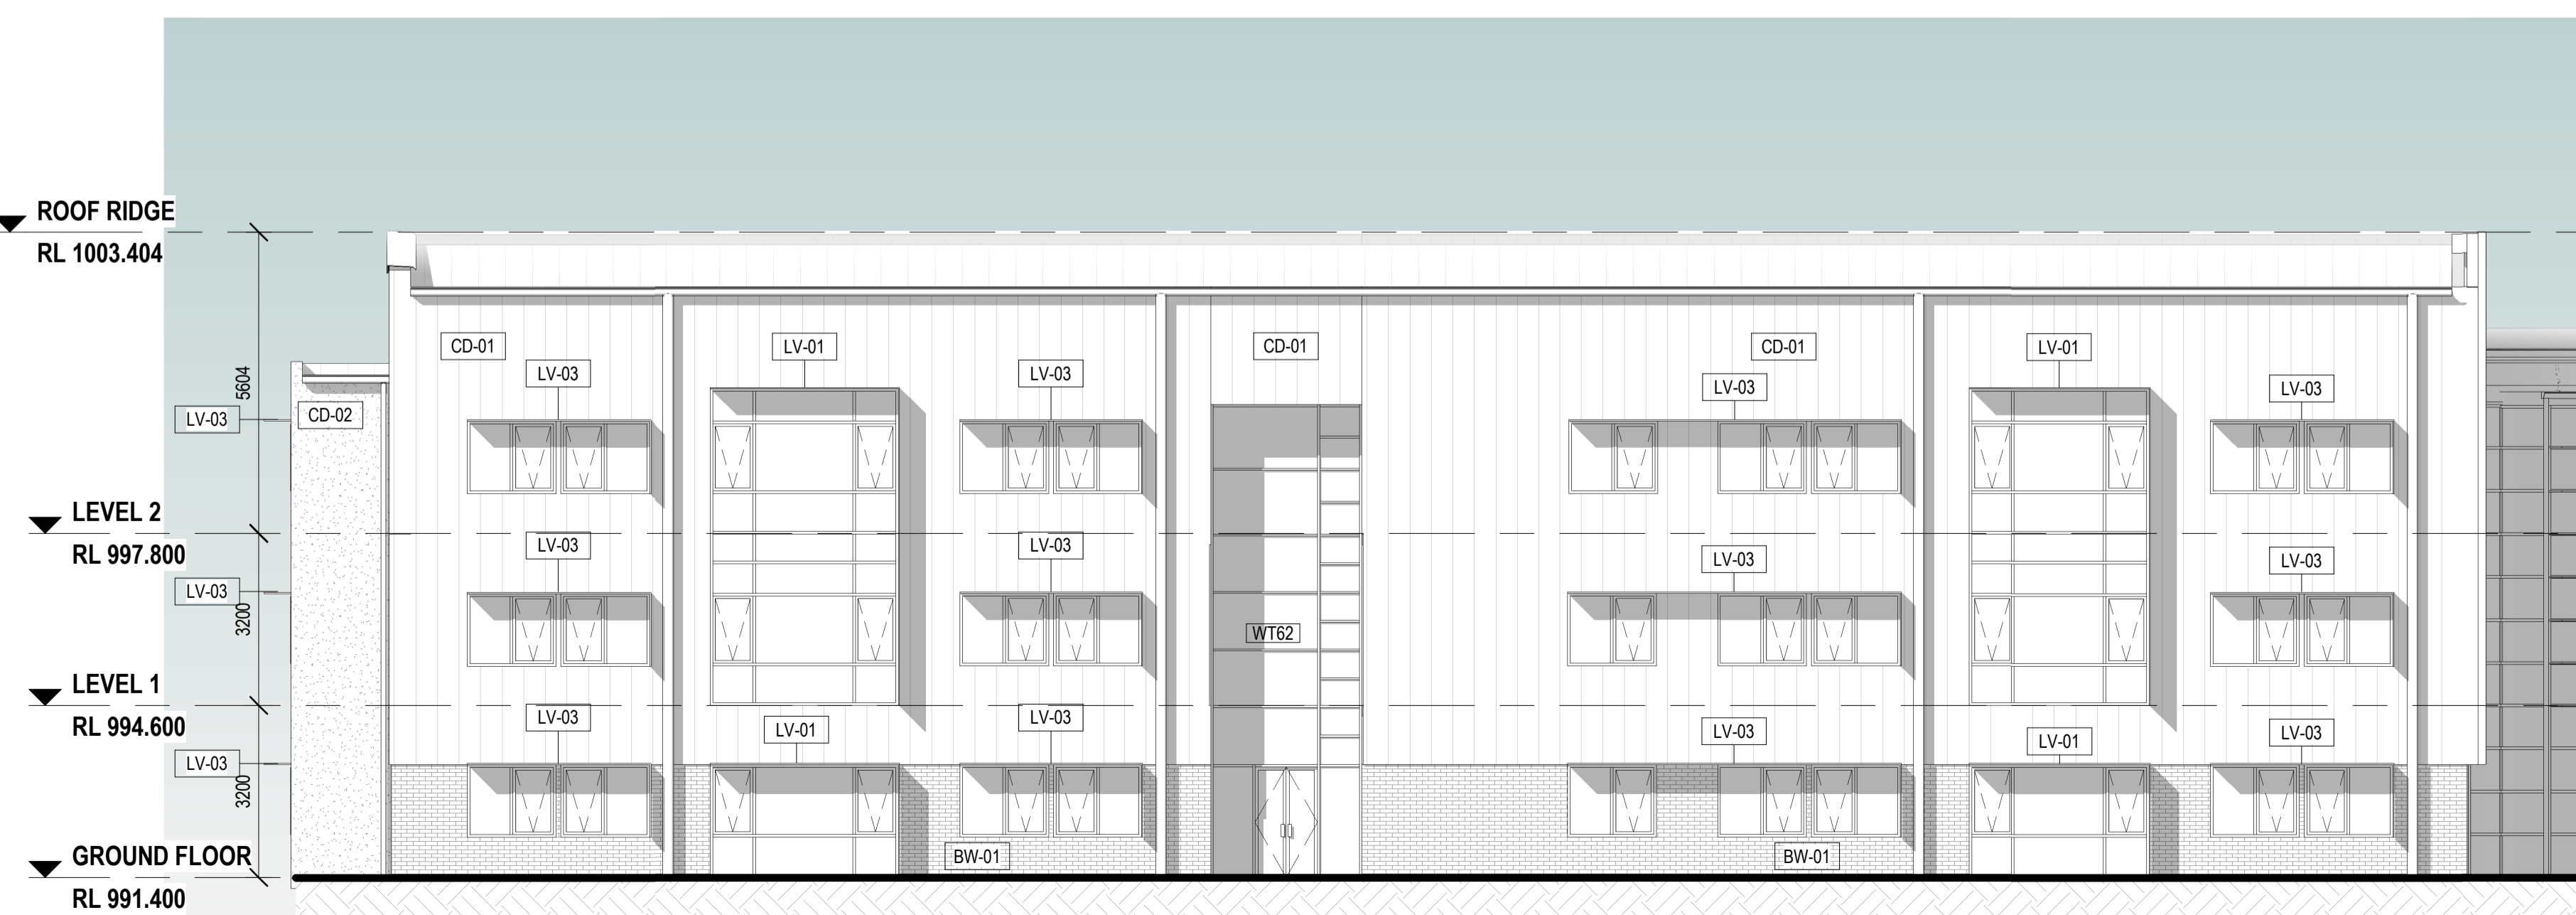

6 WEST BLOCK - WEST ELEVATION
1:100

REV	AMENDMENTS	DATE
C	FOR SSDA APPROVAL	30/07/19
B	FOR SSDA APPROVAL	04/07/19
A	FOR SSDA APPROVAL	14/06/19

blp Level 6, 72-80, Cooper St
 Surry Hills 2010
 NSW, Australia
 T +61 2 8096 4066
 E info@blp.com.au
 www.blp.com.au

CLIENT
UNIVERSITY OF NEW ENGLAND

PROJECT NAME
NEW WRIGHT BLOCKS

BUILDING NAME
WEST BLOCK

SHEET NAME
ELEVATIONS - 02

PROJECT ARCHITECT:	DRAWN BY	Author
REGISTRATION NO.	CHECKED BY	Checker
PROJECT NO.	REVISION DATE	SCALE
18035	30/07/19	1:100 @ A1
DRAWING NO.	REVISION NUMBER	
DA-W-2002	C	

DEVELOPMENT APPLICATION

