


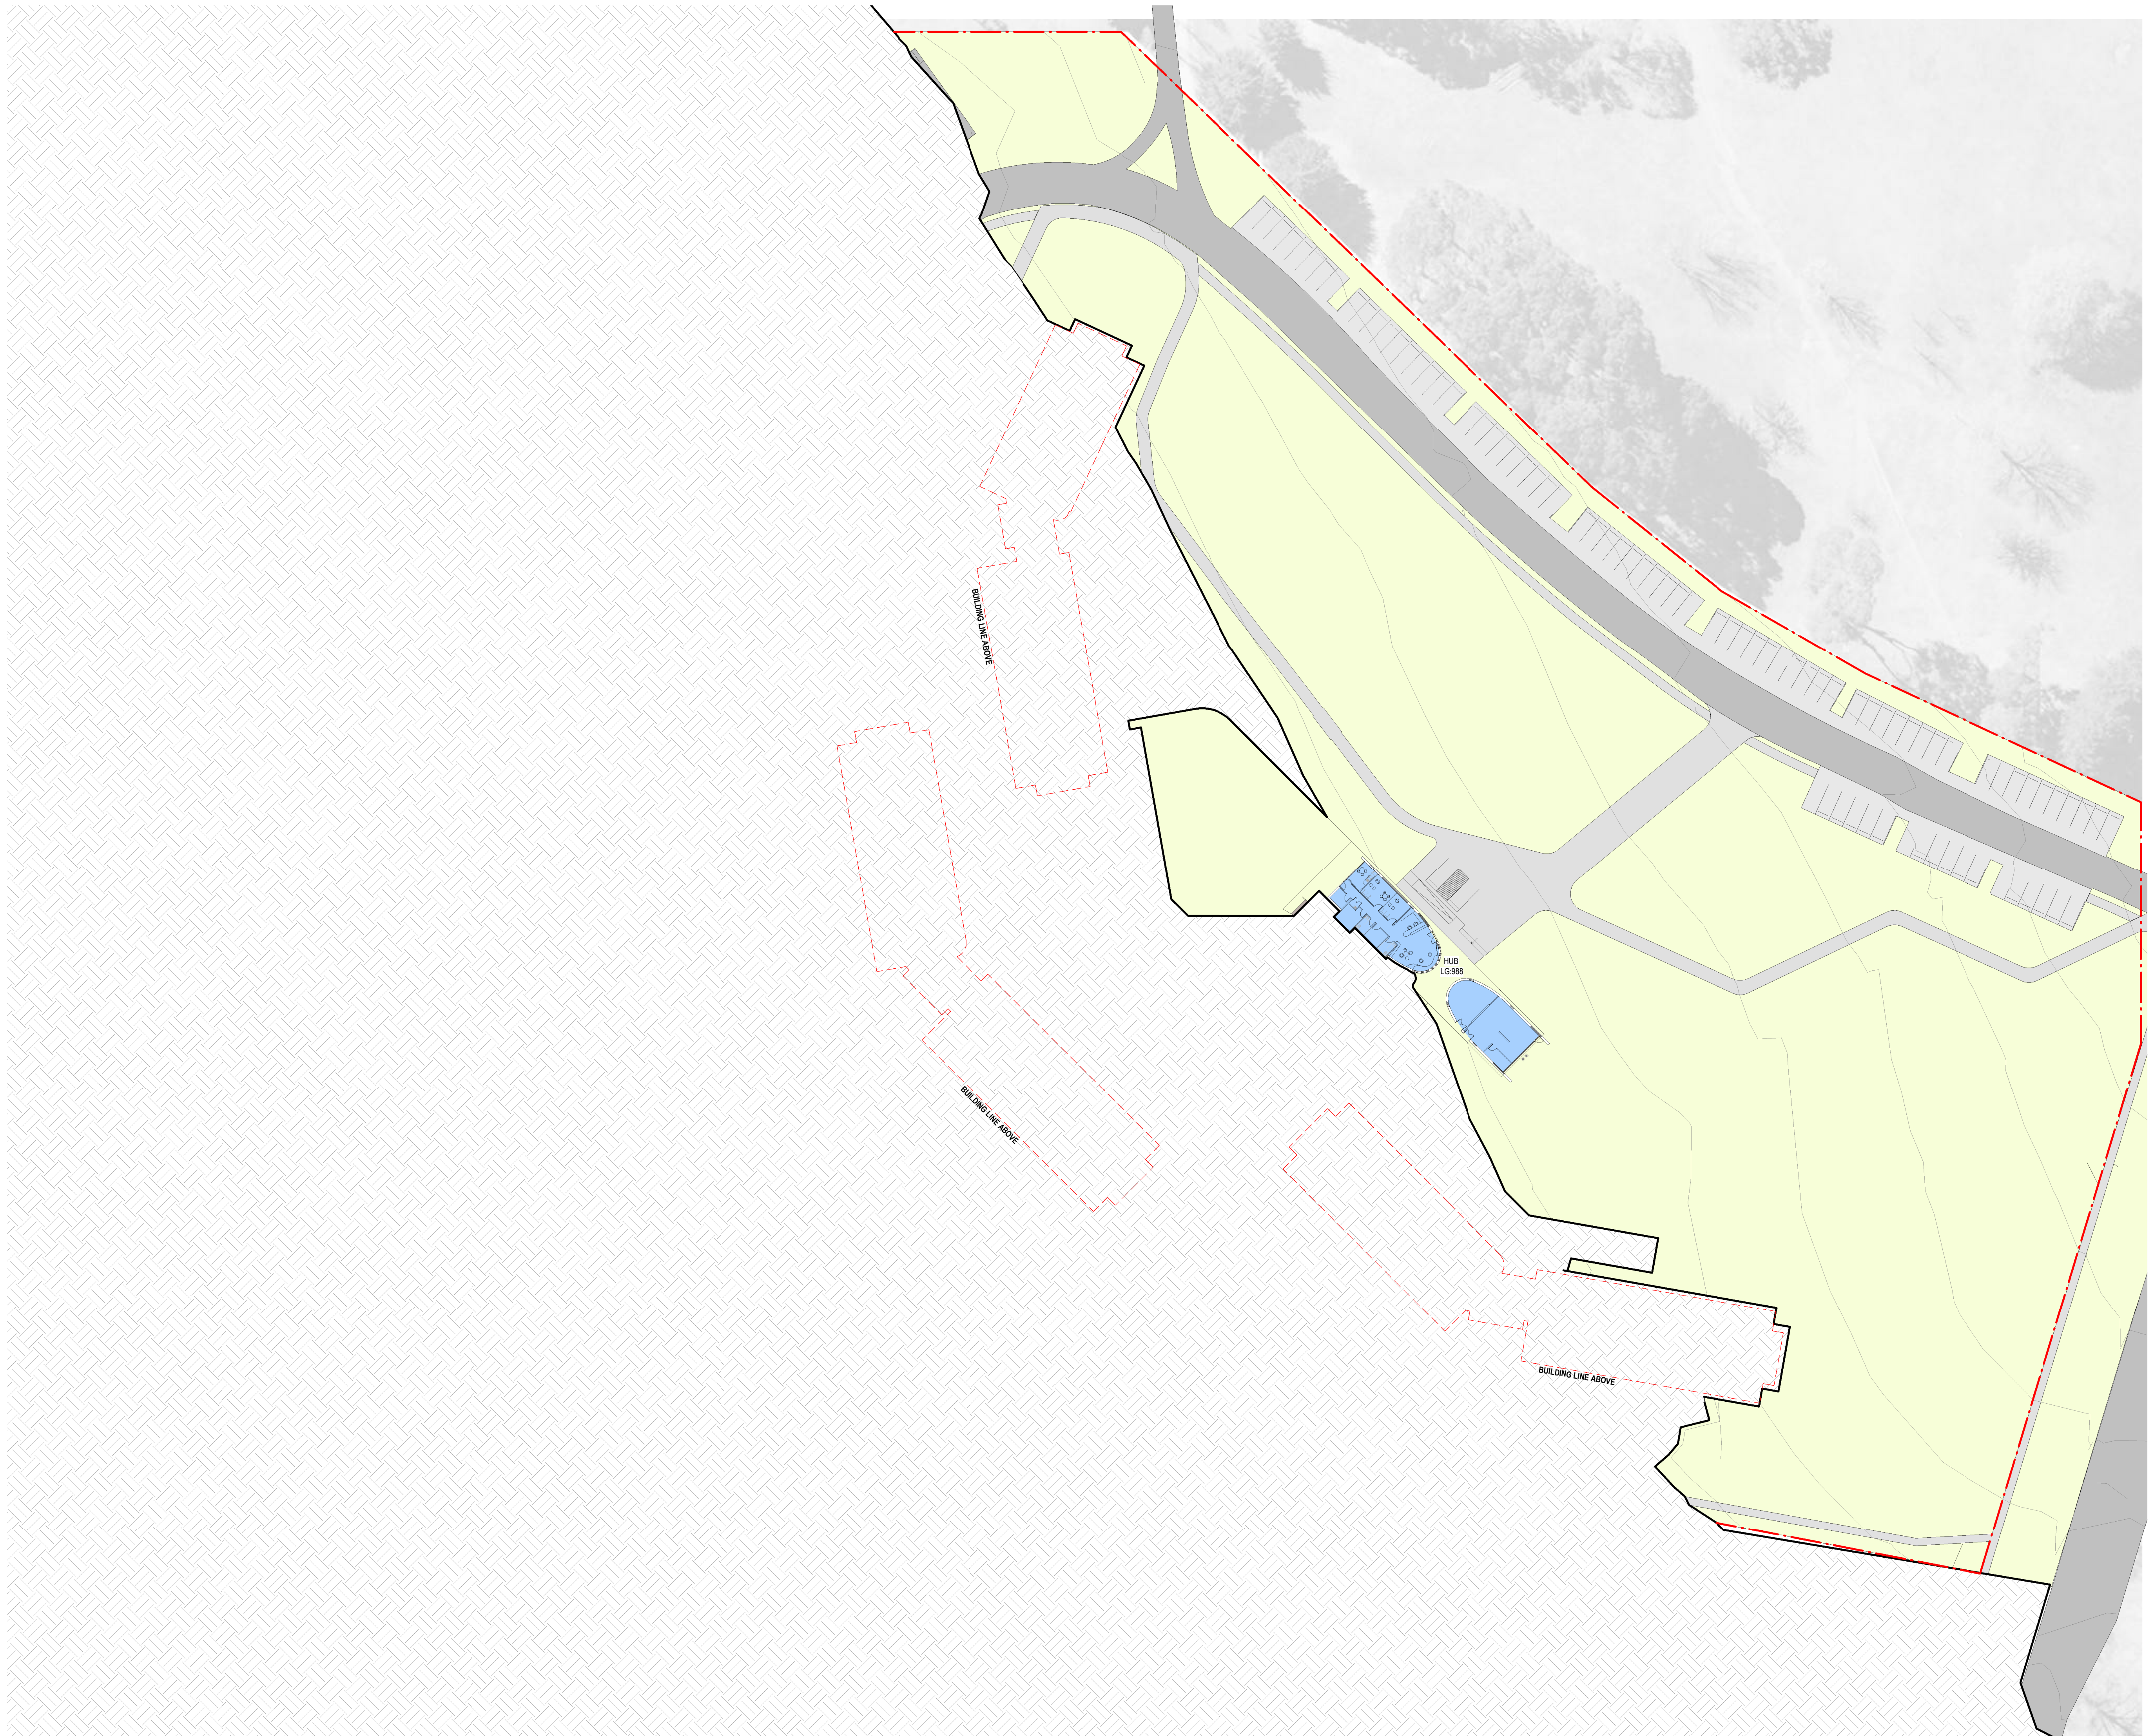

B	FOR SSDA APPROVAL	30/07/19
A	FOR SSDA APPROVAL	14/06/19
REV	AMENDMENTS	DATE

blp
Billard Leece
Partnership

Level 6, 72-80, Cooper St
Surry Hills 2010
NSW, Australia
T +61 2 8096 4066
E info@blp.com.au
www.blp.com.au

UNIVERSITY OF NEW ENGLAND

PROJECT NAME

NEW WRIGHT BLOCK

NEW WRIGHT BLOCK

SHEET NAME

**SITE PLAN - PROPOSED
LOWER GROUND FLOOR
PLAN**

PROJECT ARCHITECT:	DRAWN BY Author	
REGISTRATION NO.	CHECKED BY Checker	
PROJECT NO. 18035	REVISION DATE 30/07/19	SCALE 1 : 500 @ A1
DRAWING NO		REVISION NUMBER
DA-A-0302		B

DEVELOPMENT APPLICATION