


LEGEND	
FT-01	PODIUM GLAZING CUSTOM VERTICAL ALUMINIUM MULLIONS FROM GROUND TO LEVEL 03. FULL HEIGHT LAMINATED GLASS WITH BLACK HORIZONTAL SILICONE BUTT JOINTS. COLOURLESS LOW IRON GLASS. XIR FILM FOR GLAZING PERFORMANCE TO NORTH FACADE.
FT-02	TOWER CURTAIN WALL FULL HEIGHT ALUMINIUM FRAMED UNITIZED CURTAIN WALL GLAZING, STRUCTURAL GLAZED IGU WITH BLACK SPACERS AND BLACK SILICON BUTT JOINT. VLT: 45-50% REFLECTIVITY: 20% MAX SHGC: 0.20 MIN BACKPAN: CERAMIC FRIT BACK PAN (FT03A TO SPANDREL ONLY) MULLION COLOUR: ANODISED ALUMINIUM - CHARCOAL
FT-03	PLANT ROOMS CURTAIN WALL FULL HEIGHT ALUMINIUM FRAMED UNITIZED CURTAIN WALL WITH RIGID MESH PANELS FIXED TO BACK OF MULLIONS. MULLIONS TO BE EXPOSED. MESH PERFORATION SIZE TBC, SUBJECT TO FINAL ENGINEERING DESIGN DEVELOPMENT MULLION COLOUR: ANODISED ALUMINIUM - CHARCOAL
FT-03A	SPANDREL PANEL CURTAIN WALL FULL HEIGHT ALUMINIUM FRAMED UNITIZED CURTAIN WALL GLAZING, STRUCTURAL GLAZED IGU WITH BLACK SPACERS AND BLACK SILICON BUTT JOINT. VLT: 45-50% REFLECTIVITY: 20% MAX SHGC: 0.20 MIN BACKPAN: FULL HEIGHT CERAMIC FRIT BACK PAN MULLION COLOUR: ANODISED ALUMINIUM - CHARCOAL
FT-04	CONCRETE TOWER SYSTEM PRECAST CONCRETE PANELS AND/OR OFF FORM CONCRETE COLOUR: NEUTRAL GREY AGGREGATE: 'HOLCIM GEOSTONE' REBATES SHOWN ARE INDICATIVE ONLY
FT-05	FRAMELESS GLASS BALUSTRADE LOW IRON CLEAR MONOLITHIC FRAMELESS GLASS BALUSTRADE. GENERALLY 1200MM WIDE WITH 20MM CLEAR VERTICAL GAP BETWEEN GLASS PANELS WITH CONTINUOUS STAINLESS STEEL TOP CHANNEL.
MW-01	CURTAIN WALL HORIZONTAL SUNSHADE (NORTH FACADE) ALUMINIUM SLEEVE FINS AT STACK JOINTS. FINS TO BE SOLID EXTRUSION TO CUSTOM SHAPE. RECESSED ALUMINIUM CHANNEL INTEGRATED WITHIN CURTAIN WALL.
MW-02	CURTAIN WALL RECESS (TOWER) CURTAIN WALL HORIZONTAL RECESS AT SLAB EDGE. RECESSED ALUMINIUM CHANNEL INTEGRATED WITHIN CURTAIN WALL.
MW-03	CURTAIN WALL VERTICAL SUNSHADE (WEST FACADE) ALUMINIUM SLEEVE FINS AT STACK JOINTS. FINS TO BE SOLID EXTRUSION TO CUSTOM SHAPE. RECESSED ALUMINIUM CHANNEL INTEGRATED WITHIN CURTAIN WALL.

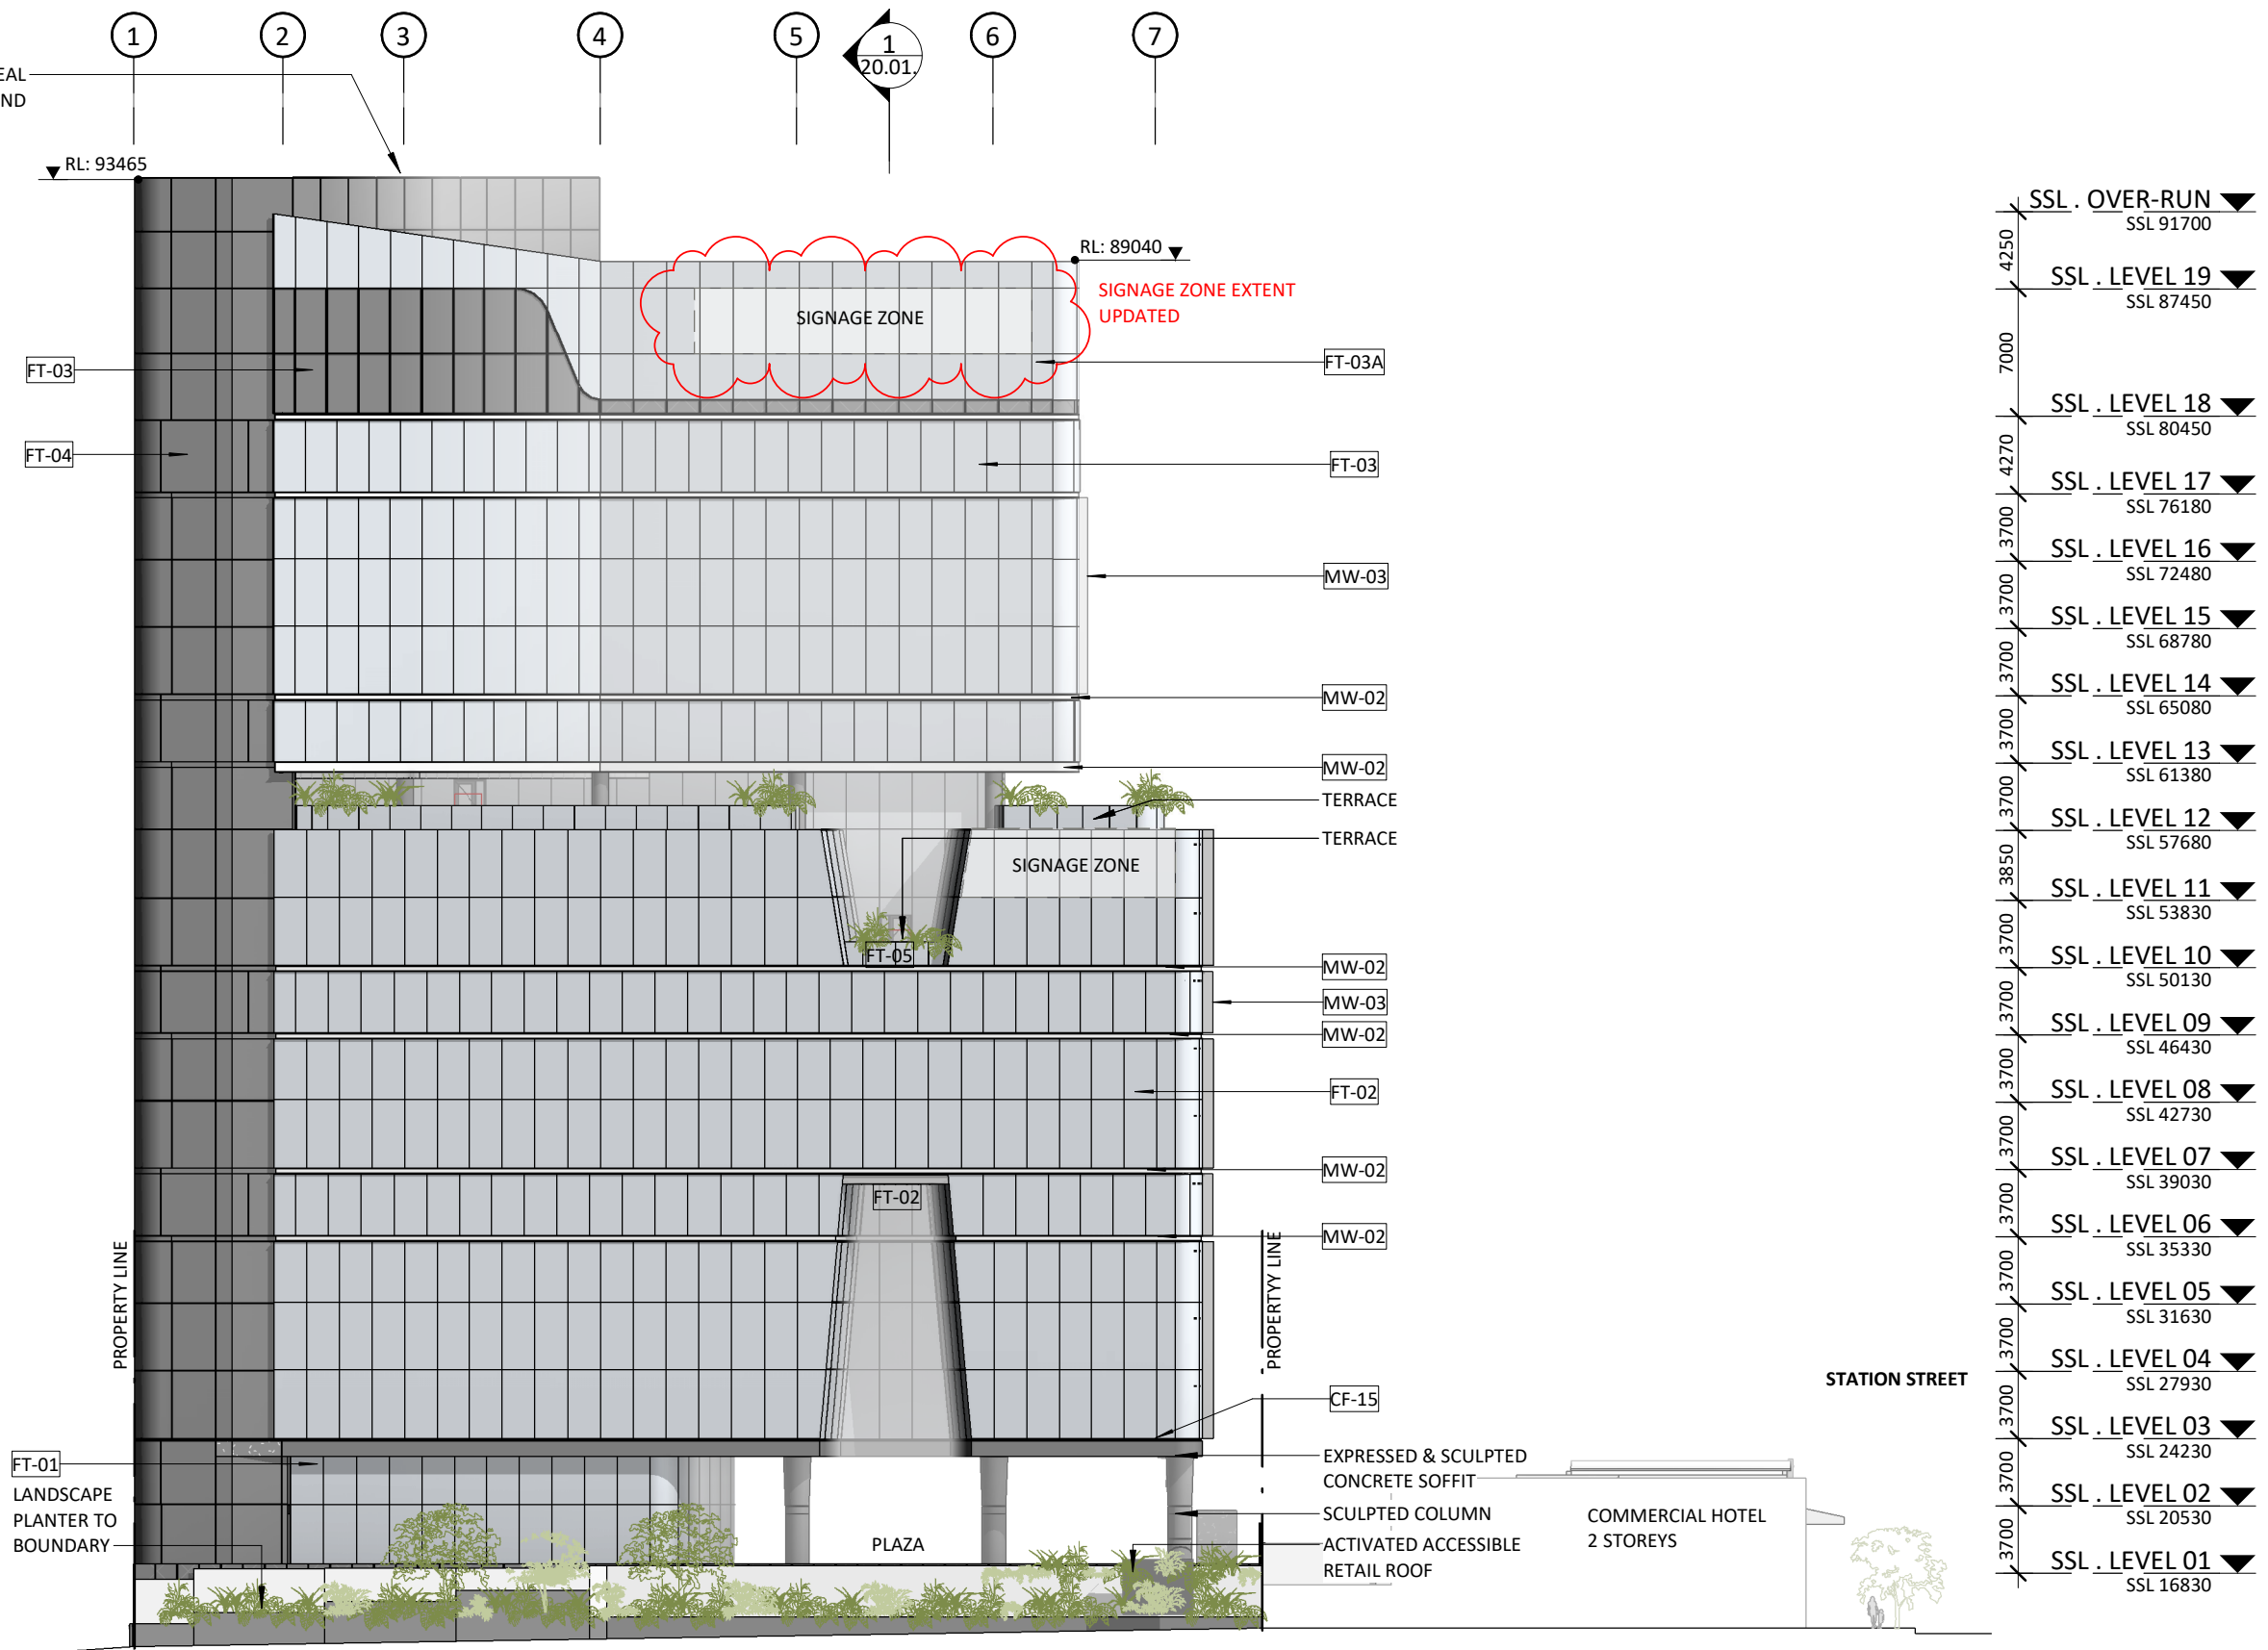

1 NORTH ELEVATION
10.01. 1 : 400

Rev	Description	Consultant	Date	Issued by
L	RTS Submission	Tzannes + Blight Rayner	09.08.19	MD
M	Mod2 Submission	Tzannes + Blight Rayner	24.03.20	JM
N	Mod4 Submission	Tzannes + Blight Rayner	27.08.20	MD
O	Mod5 Submission	Tzannes + Blight Rayner	10.12.20	MD



Tzannes + BlightRayner
Suite 5, L5, 2-12 Foveaux St Level 2, 88 Creek St
Surry Hills, NSW, 2010 Brisbane, Qld, 4000
Sydney, Australia W: blightrayner.com.au
W: tzannes.com.au T: 61 7 3905 6500
T: 61 2 9319 3744 E: info@blightrayner.com.au
E: tzannes@tzannes.com.au

Project Name
Hassall Street

Project Address
2-6 Hassall Street Parramatta NSW 2150

Sheet Name
NORTH ELEVATION

©BLIGHT RAYNER ARCHITECTURE PTY LTD ACN 614335956
Use figured dimensions only. Do not scale. Check all dimensions on site prior to fabrication or setout. These designs, drawings and specifications are copyright and must not be used, kept or copied by any means without permission.

Project No.	Date
6HS	10.12.20
Drawing No.	Drawn by
30.00.	MD
Revision	Checked by
O	YC

SCALE @A3
As indicated



10/12/20 5:37:12 PM